



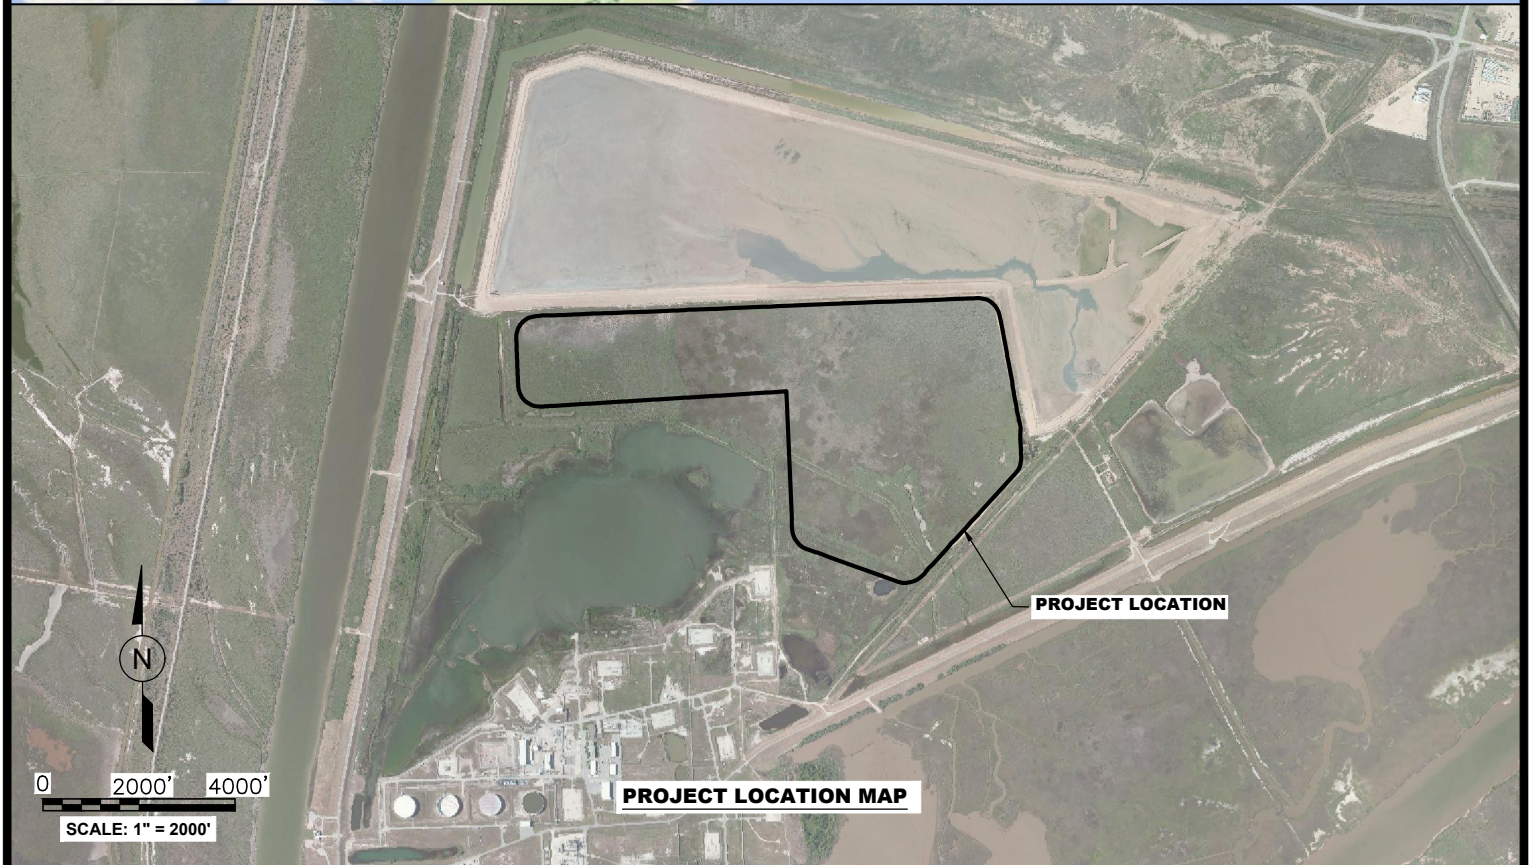


PURPOSE:	USACE PERMIT MODIFICATION FLNG LONG TERM DREDGED MATERIAL PLACEMENT AREA	OWNER:	FREEPORT LNG DEVELOPMENT, L.P.		DESIGN BY: POP
LOCATION:	FREEPORT, TEXAS	APPLIED BY:	LLOYD ENGINEERING, INC.		DRAWN BY: JAE
		APPLIC. No:	SWG-2013-00147		SCALE: AS SHOWN
		COUNTY:	BRAZORIA		DATE: 06-05-2018
		WATER BODY:			SHEET No:
		DATUM:	MLLW		01

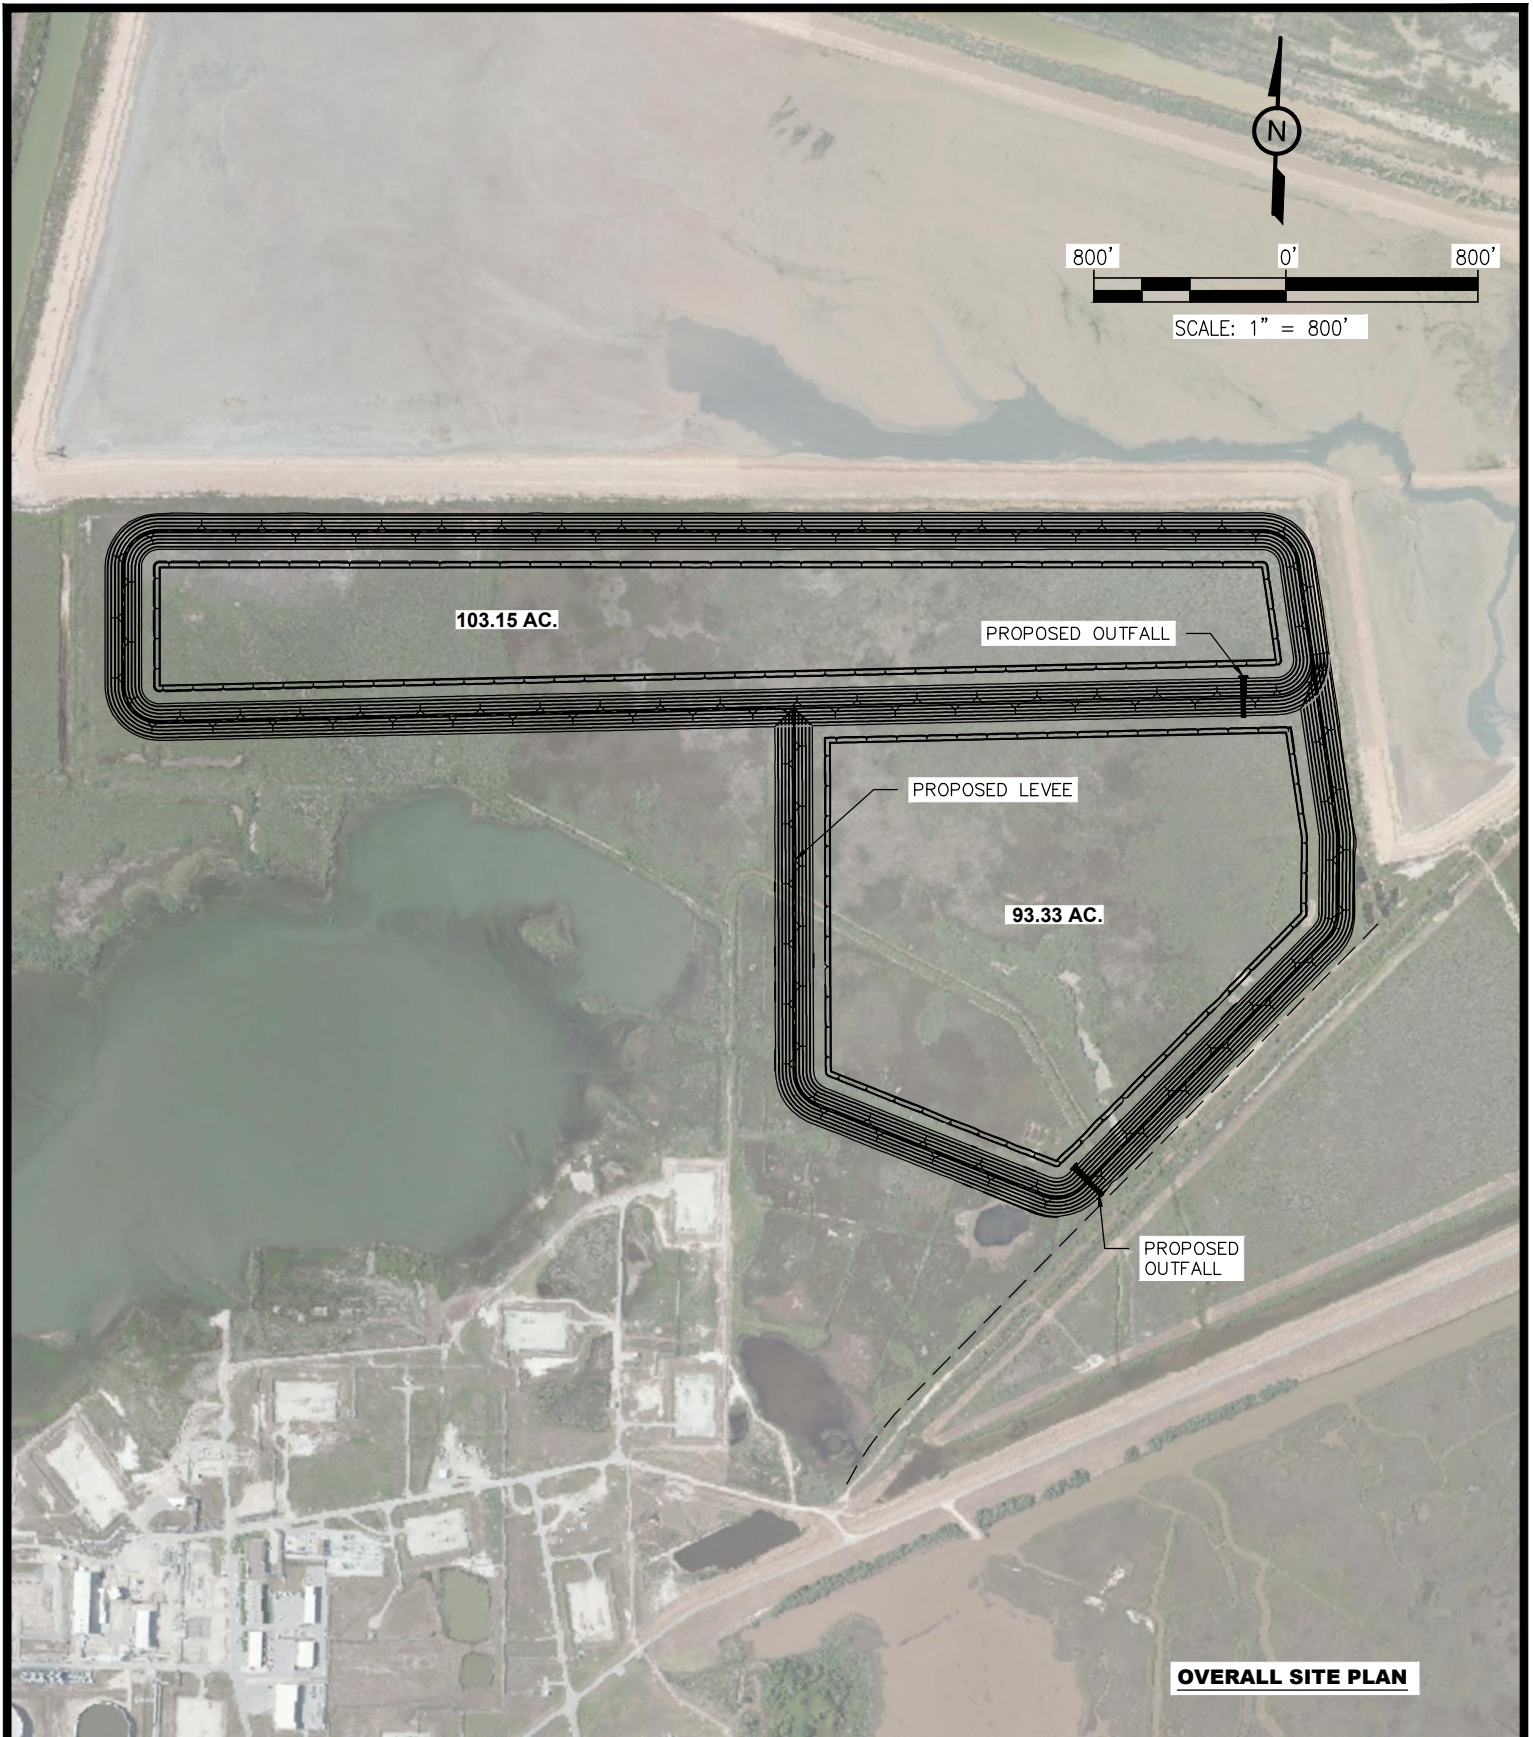

PURPOSE: USACE PERMIT MODIFICATION
FLNG LONG TERM
DREDGED MATERIAL PLACEMENT AREA

LOCATION: FREEPORT, TEXAS

OWNER:	FREEPORT LNG DEVELOPMENT, L.P.
APPLIED BY:	LLOYD ENGINEERING, INC.
APPLIC. No:	SWG-2013-00147
COUNTY:	BRAZORIA
WATER BODY:	
DATUM:	MLLW

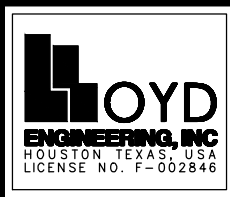


DESIGN BY:	POP
DRAWN BY:	JAE
SCALE:	1" = 800'
DATE:	06-05-2018
SHEET No:	02


LEGEND:

- OPEN WATER (2.73 AC)
- PEM WETLAND (147.71 AC)
- PSS WETLAND (19.08 AC)

TOTAL WOUS IMPACTS = 196.52 AC

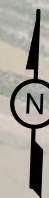


SCALE: 1" = 800'




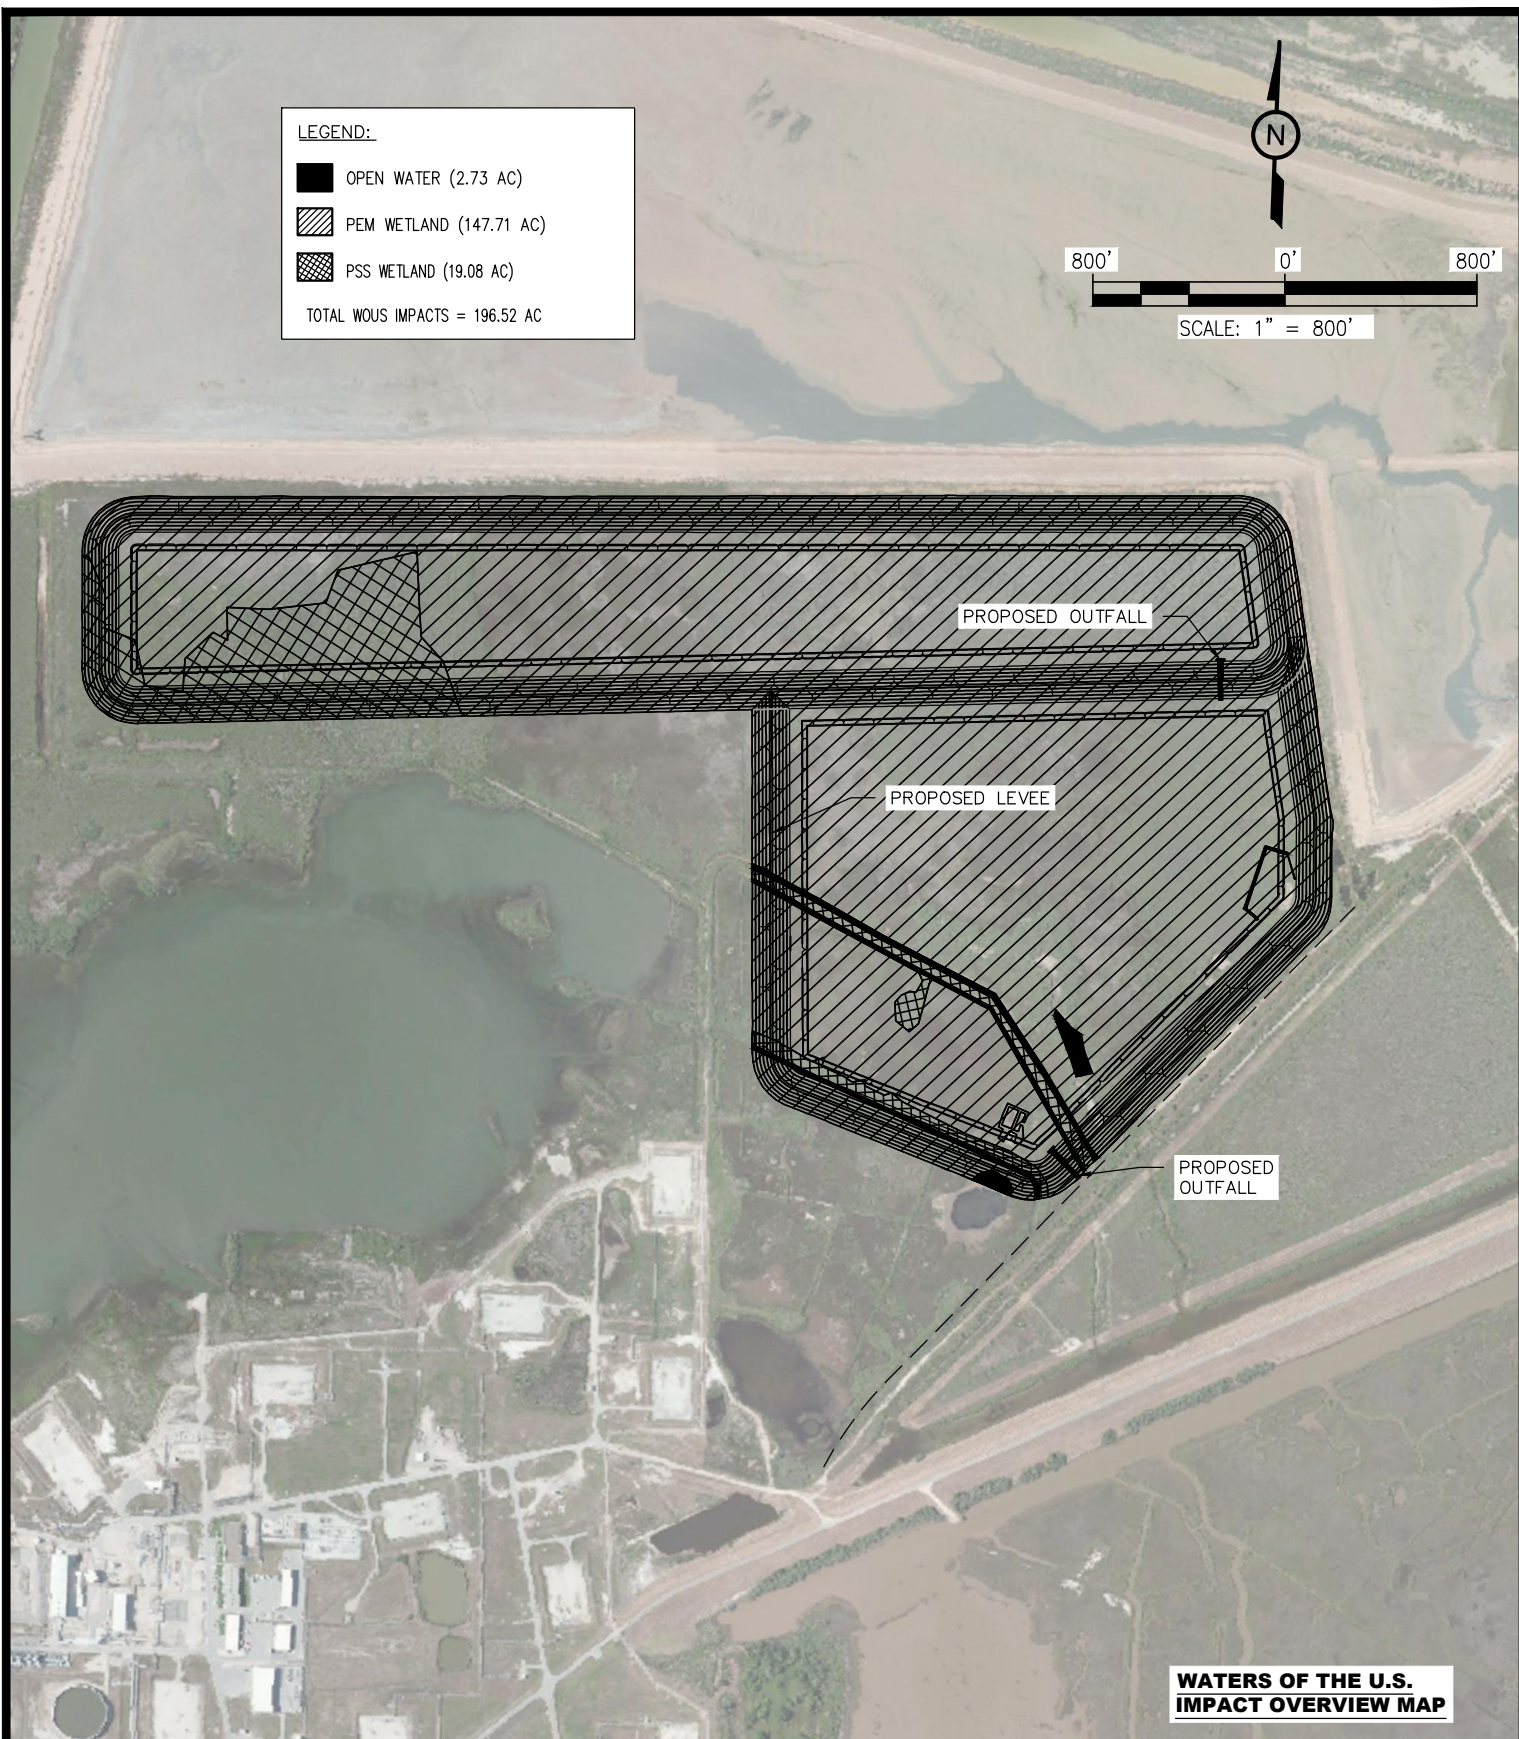


**WATERS OF THE U.S.
IMPACT OVERVIEW MAP**

PURPOSE:	USACE PERMIT MODIFICATION FLNG LONG TERM DREDGED MATERIAL PLACEMENT AREA	OWNER:	FREEPORT LNG DEVELOPMENT, L.P.		DESIGN BY: POP
		APPLIED BY:	LLOYD ENGINEERING, INC.		DRAWN BY: JAE
		APPLIC. No:	SWG-2013-00147		SCALE: 1" = 800'
LOCATION:	FREEPORT, TEXAS	COUNTY:	BRAZORIA		DATE: 06-05-2018
		WATER BODY:			SHEET No: 03
		DATUM:	MLLW		

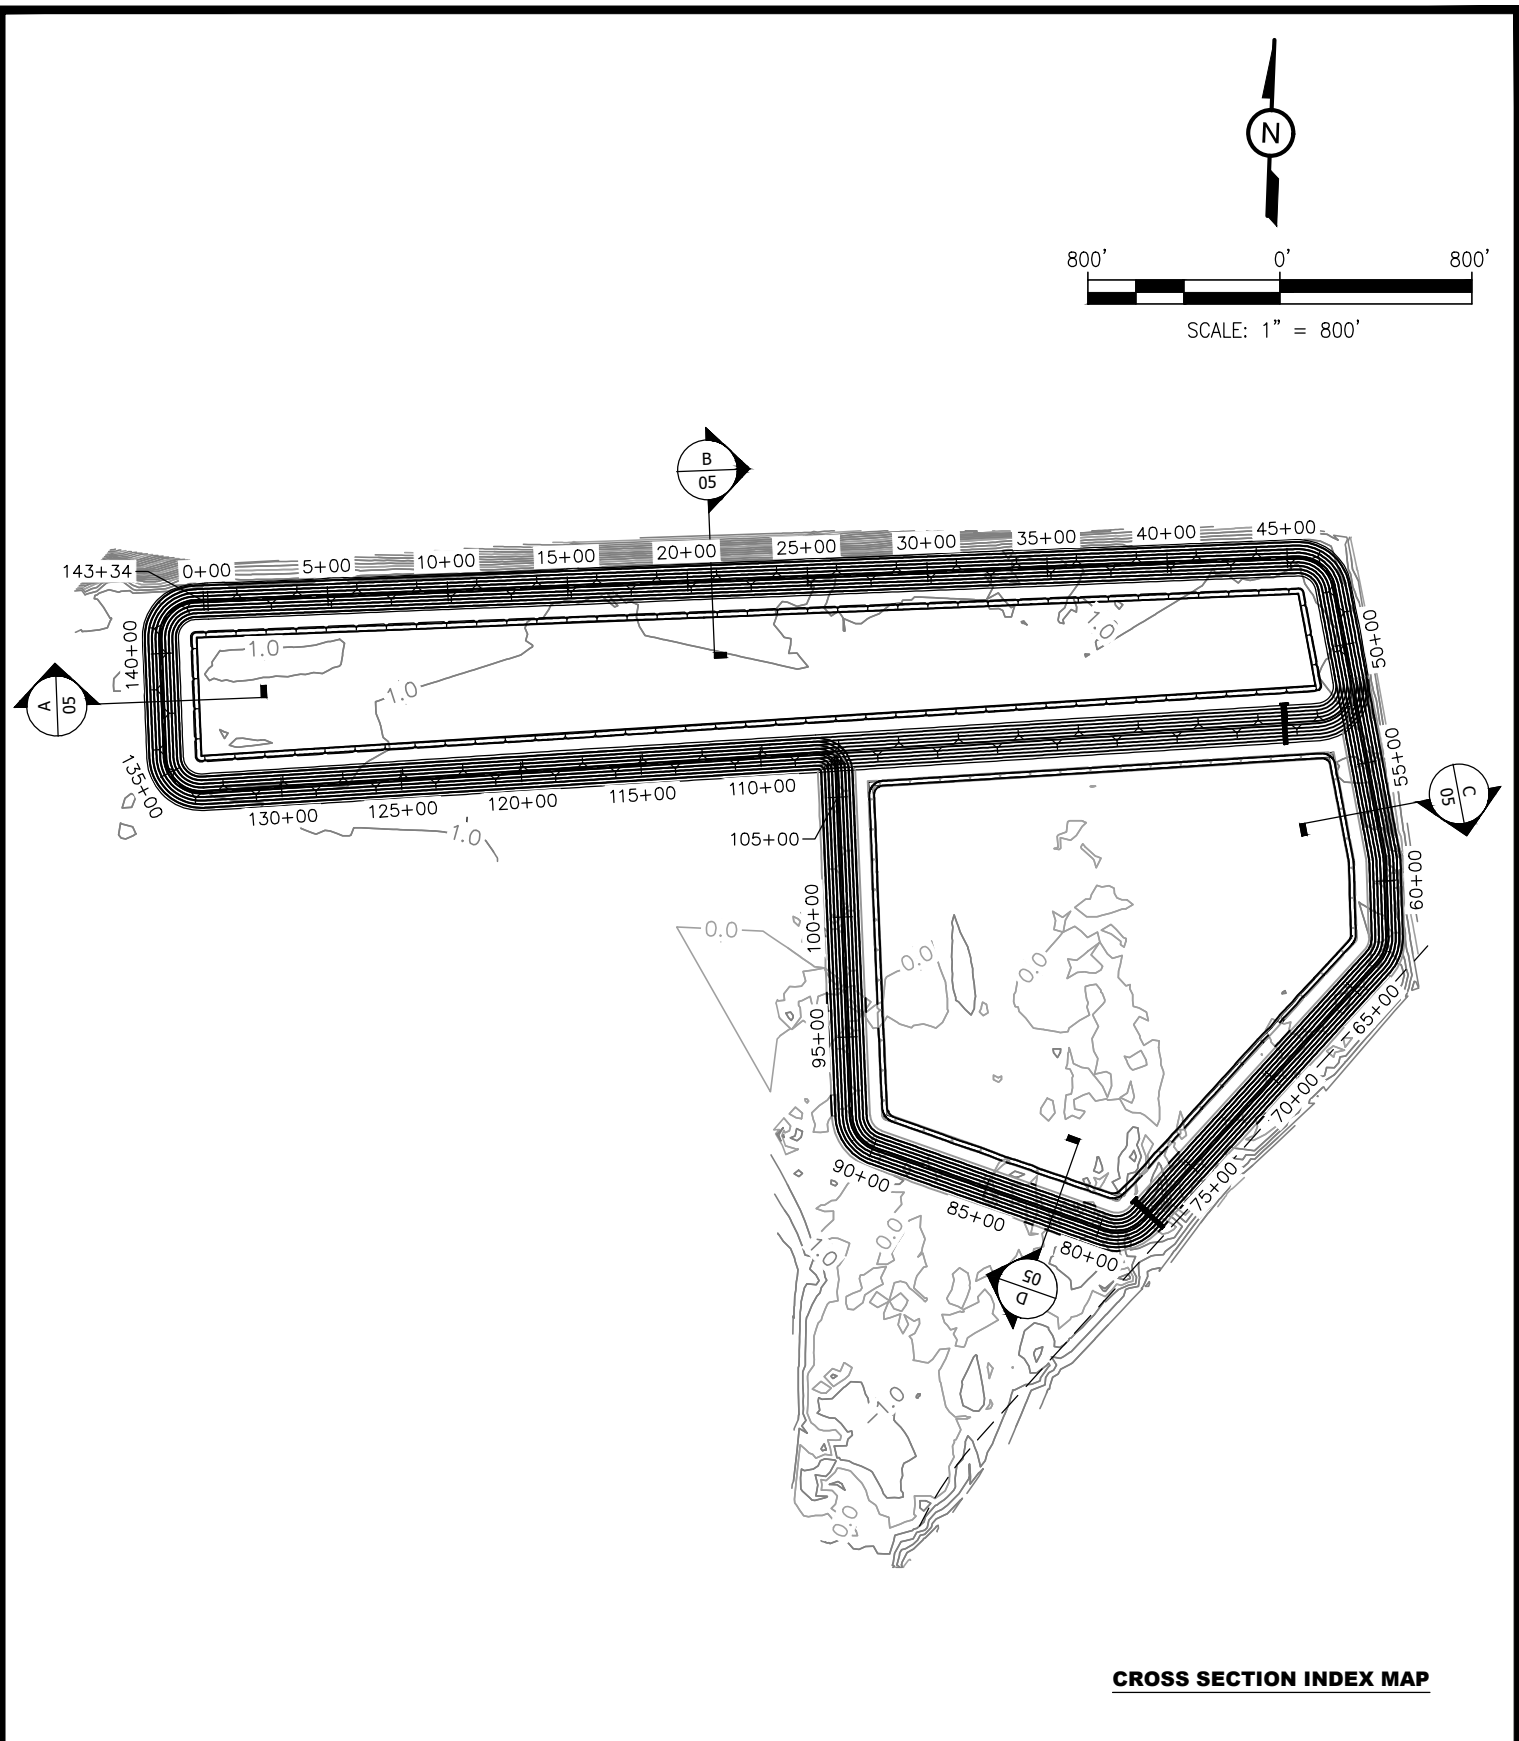


PURPOSE:	USACE PERMIT MODIFICATION FLNG LONG TERM DREDGED MATERIAL PLACEMENT AREA	OWNER:	FREEPORT LNG DEVELOPMENT, L.P.		DESIGN BY: POP
		APPLIED BY:	LLOYD ENGINEERING, INC.		DRAWN BY: JAE
		APPLIC. No:	SWG-2013-00147		SCALE: 1" = 800'
LOCATION:	FREEPORT, TEXAS	COUNTY:	BRAZORIA		DATE: 06-05-2018
		WATER BODY:			SHEET No: 04
		DATUM:	MLLW		

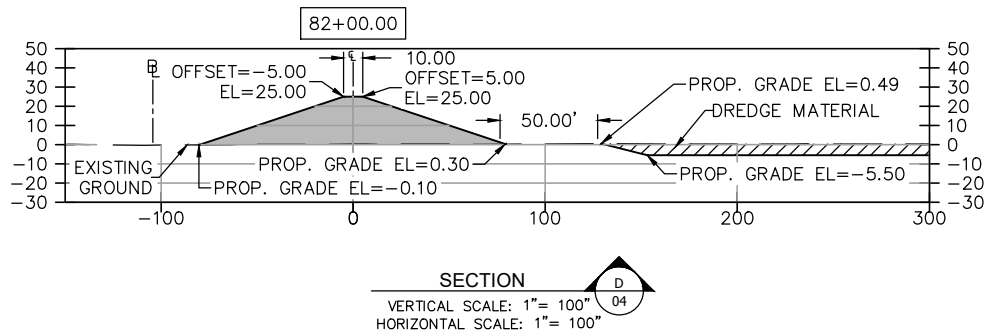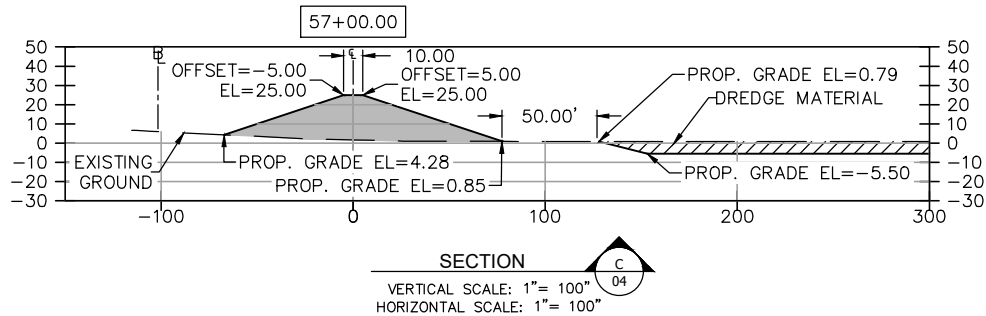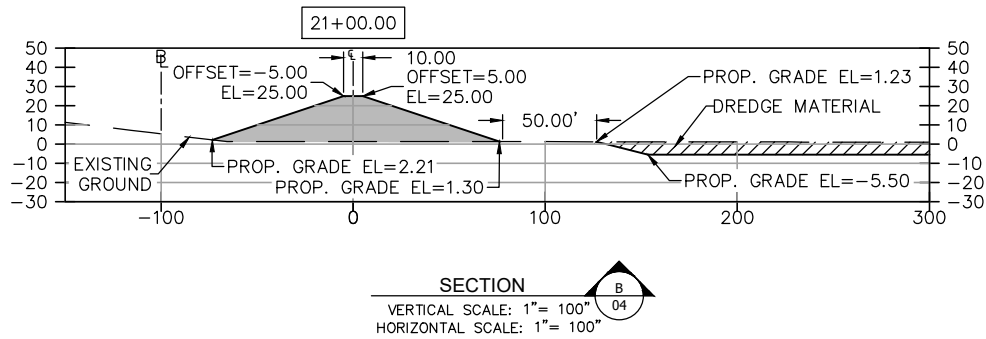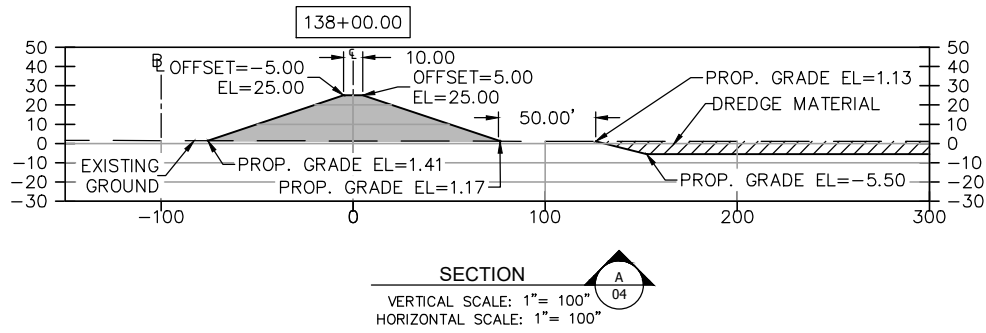

CROSS SECTIONS


PURPOSE:	USACE PERMIT MODIFICATION FLNG LONG TERM DREDGED MATERIAL PLACEMENT AREA	OWNER:	FREEPORT LNG DEVELOPMENT, L.P.		DESIGN BY: POP
		APPLIED BY:	LLOYD ENGINEERING, INC.		DRAWN BY: JAE
		APPLIC. No:	SWG-2013-00147		SCALE: 1" = 100'
LOCATION:	FREEPORT, TEXAS	COUNTY:	BRAZORIA		DATE: 06-05-2018
		WATER BODY:			SHEET No: 05

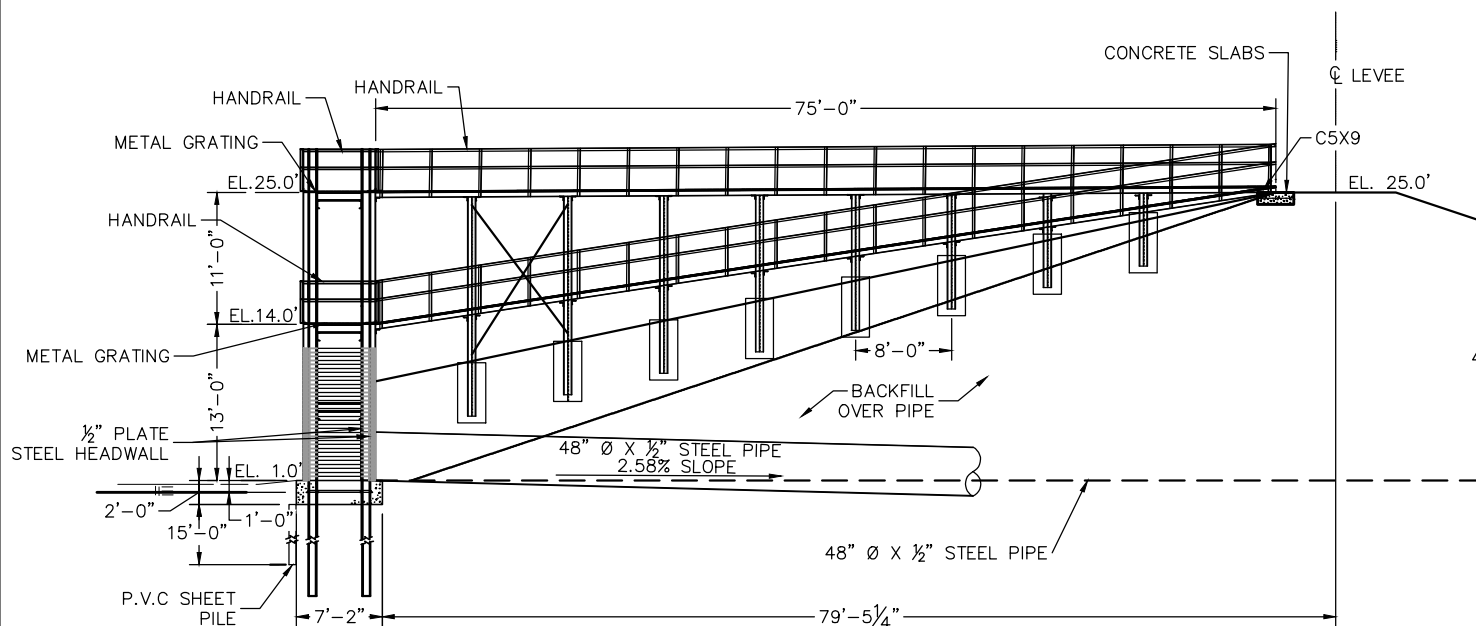

C SECTION OUTFALL STRUCTURE

0 8' 16' 32'

SCALE: 1/16"=1'-0"

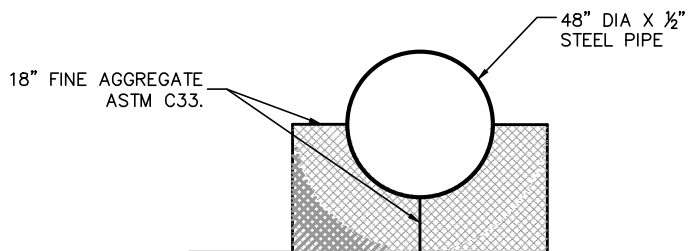


D SECTION PIPE BEDDING

0 2' 4' 8'

SCALE: 3/16"=1'-0"

**PROPOSED OUTFALL
STRUCTURE DETAIL**

PURPOSE:	USACE PERMIT MODIFICATION FLNG LONG TERM DREDGED MATERIAL PLACEMENT AREA	OWNER:	FREEPORT LNG DEVELOPMENT, L.P.	 LLOYD ENGINEERING, INC. HOUSTON, TEXAS, USA LICENSE NO. F-002846	DESIGN BY:	POP
		APPLIED BY:	LLOYD ENGINEERING, INC.		DRAWN BY:	JAE
		APPLIC. No:	SWG-2013-00147		SCALE:	AS SHOWN
LOCATION:	FREEPORT, TEXAS	COUNTY:	BRAZORIA		DATE:	06-05-2018
		WATER BODY:			SHEET No:	06
		DATUM:	MLLW			

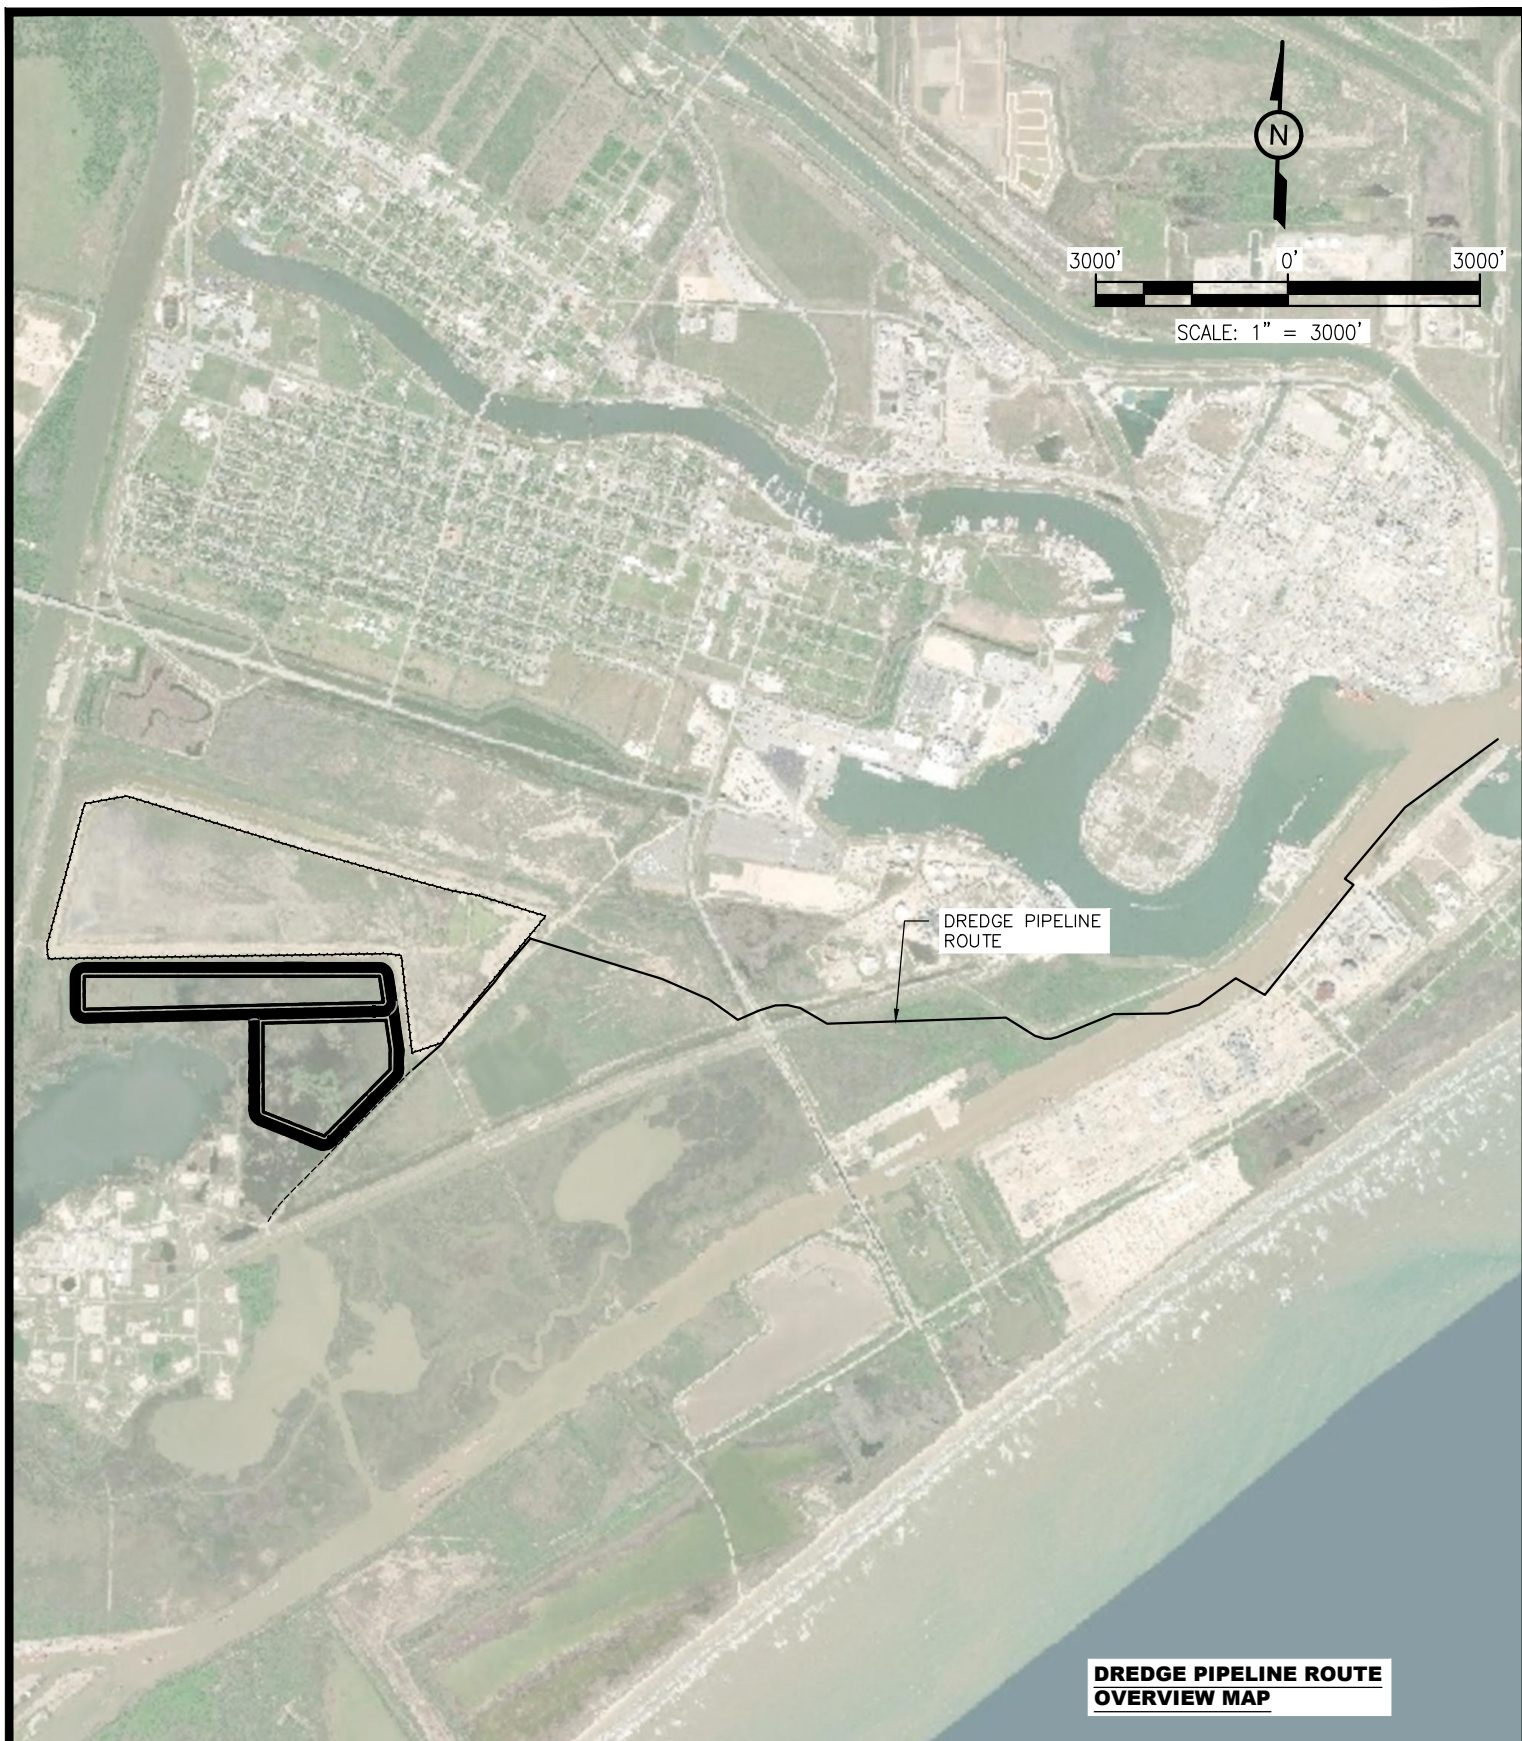

PURPOSE:	USACE PERMIT MODIFICATION FLNG LONG TERM DREDGED MATERIAL PLACEMENT AREA	OWNER:	FREEPORT LNG DEVELOPMENT, L.P.		DESIGN BY: POP
		APPLIED BY:	LLOYD ENGINEERING. INC.		DRAWN BY: JAE
		APPLIC. No:	SWG-2013-00147		SCALE: 1" = 3000'
LOCATION:	FREEPORT, TEXAS	COUNTY:	BRAZORIA		DATE: 06-05-2018
		WATER BODY:			SHEET No:
		DATUM:	MLLW		07