



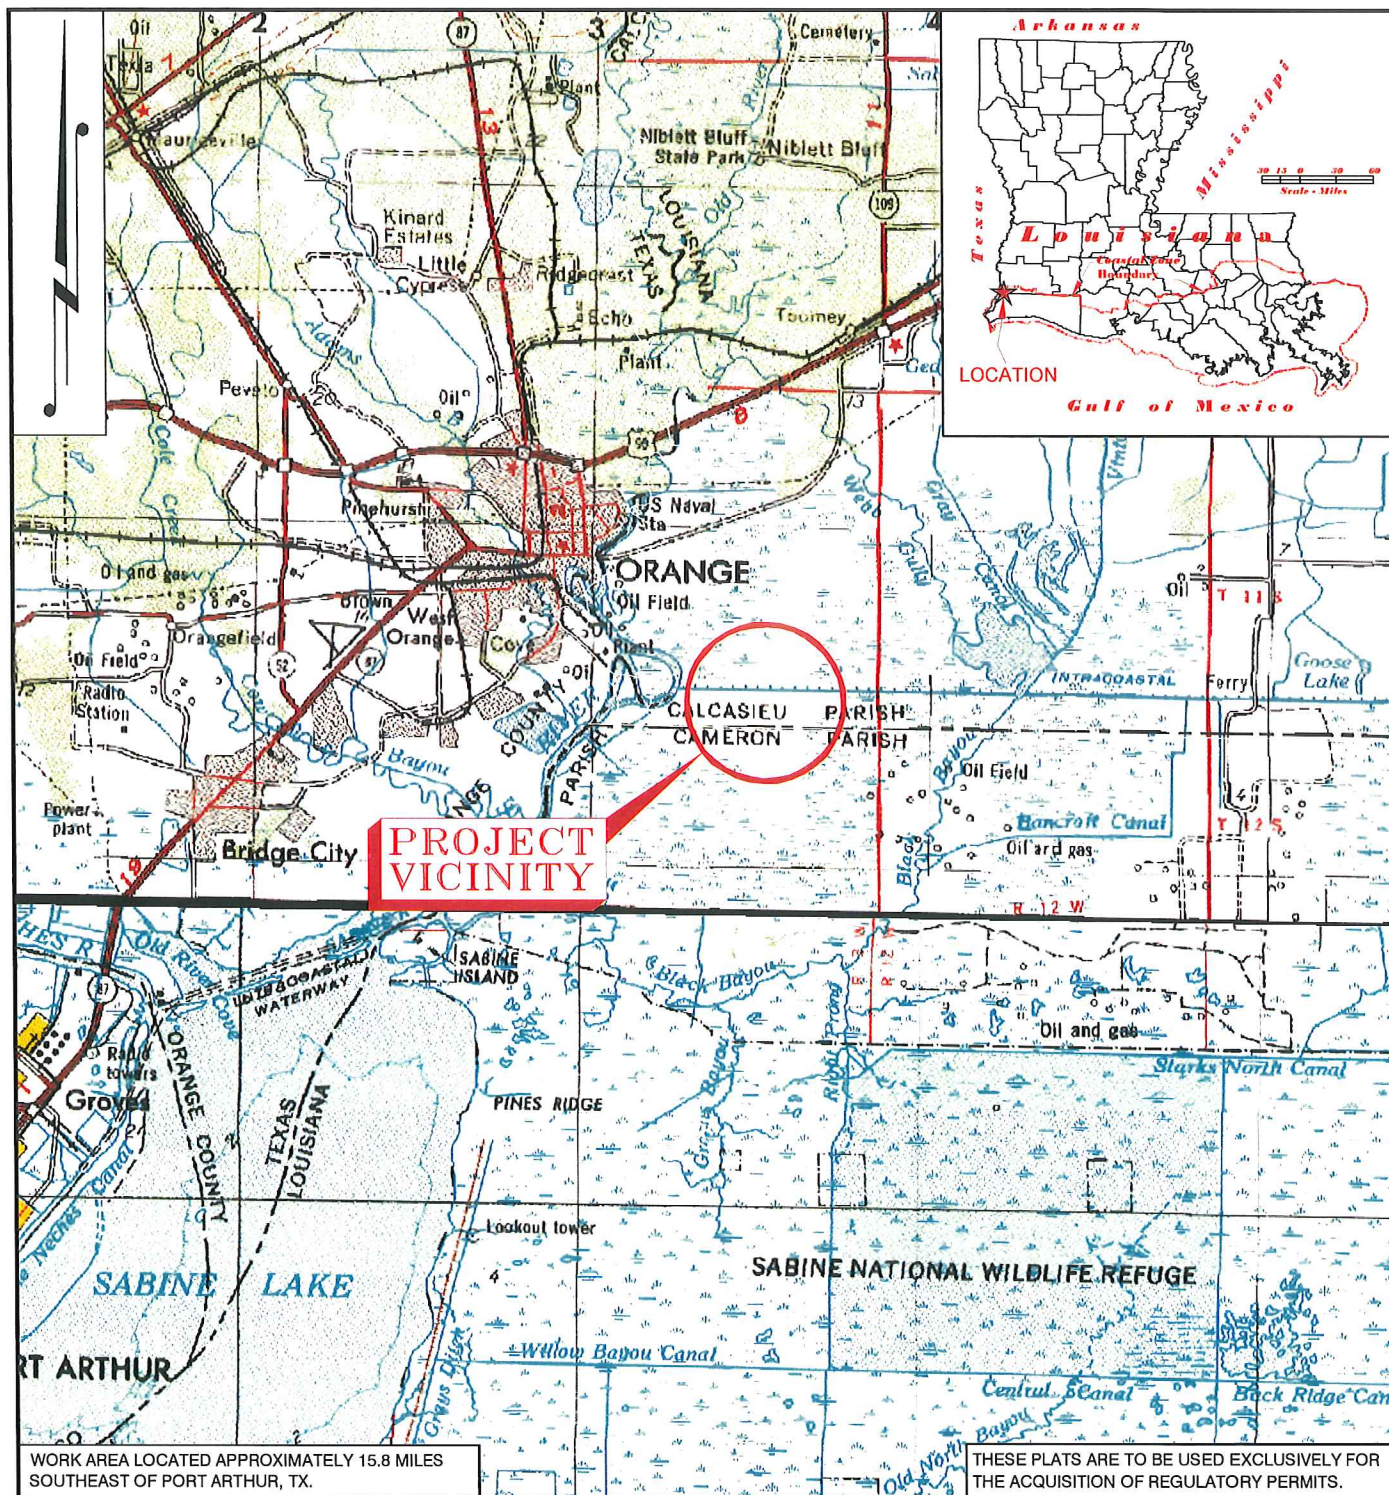

DRAWN BY:	RLV	APPROVED BY:	LLS
DATE:	1/5/16	JOB NO:	2015.0961
DRAWING NAME:	20150961_C1_VIC_REV2.DWG		
SHEET NO:	1	OF	9
PROJECTION: LOUISIANA SOUTH GEO. DATUM: NAD 83 VERT. DATUM: NAVD88 GRID UNITS: US SURVEY FEET			

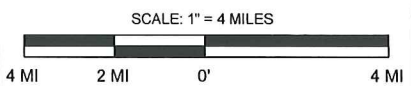


T. BAKER SMITH
SOLUTIONS START HERE
107 Global Circle, Lafayette, LA 70503
(337) 735-2869 - tbsmith.com

VICINITY MAP

WILLIAMS GAS PIPELINE
PROPOSED 16" PIPELINE REMOVAL, ABANDONMENT &
PROPOSED ACCESS ROAD & STRUCTURES
LOCATED IN SEC 35, T11S-R13W
CALCASIEU & CAMERON PARISHES
LOUISIANA

REV. NO:	2	REV. DATE:	01/27/16	REV. BY:	RRB
----------	---	------------	----------	----------	-----

REVISION DESCRIPTION:
REVISED PER OCM'S REQUEST

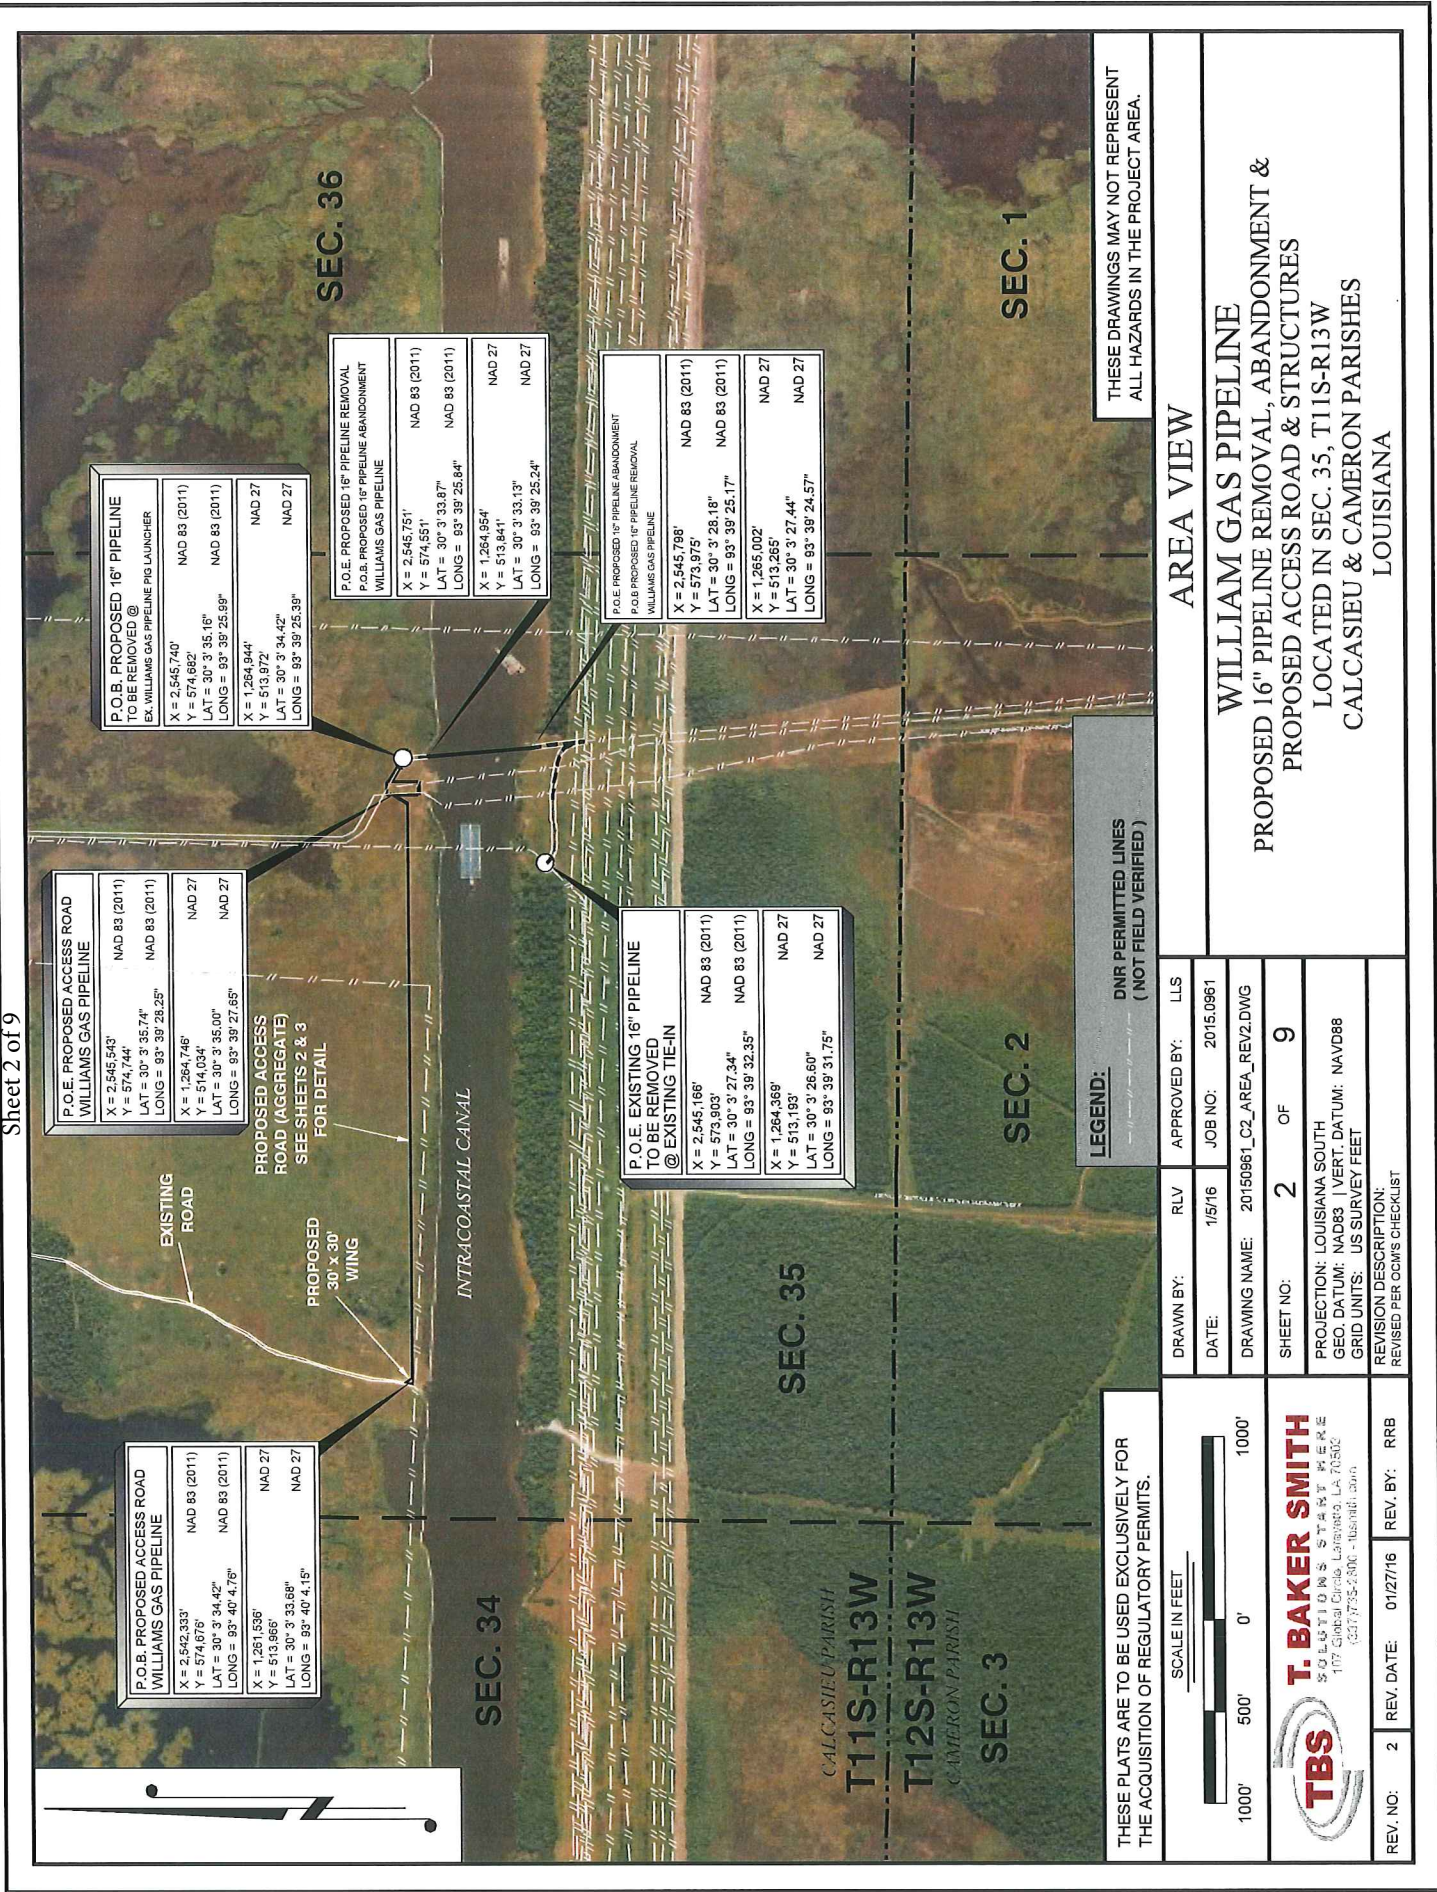

T11S-R13W
SEC. 35



P.O.B. PROPOSED ACCESS ROAD WILLIAMS GAS PIPELINE	
X = 2,542,333'	NAD 83 (2011)
Y = 574,576'	NAD 83 (2011)
LAT = 30° 3' 34.42"	NAD 83 (2011)
LONG = 93° 40' 4.76"	NAD 83 (2011)
X = 1,281,535'	NAD 27
Y = 513,666'	NAD 27
LAT = 30° 3' 33.68"	NAD 27
LONG = 93° 40' 4.15"	NAD 27

LEGEND:	
	DNR PERMITTED LINES (NOT FIELD VERIFIED)
	TEMPORARY WETLAND IMPACTS (±0.69 ACRES)
	PERMANENT WETLAND IMPACTS (±1.28 ACRES)

THESE PLATS ARE TO BE USED EXCLUSIVELY FOR
THE ACQUISITION OF REGULATORY PERMITS.



TBS
T. BAKER SMITH
SURVEYING & MAPPING
1117 Grand Central Avenue, Suite 200
New Orleans, LA 70130
(504) 585-2500

REV. NO: 2	REV. DATE: 01/27/16	REV. BY: RRB
------------	---------------------	--------------

DRAWN BY: RLV	APPROVED BY: LLS
DATE: 1/5/16	JOB NO: 2015.0861
DRAWING NAME: 20150961_C3_RD_REV2.DWG	
SHEET NO: 3	OF 9
PROJECTION: LOUISIANA SOUTH GEO. DATUM: NAD83 VERT. DATUM: NAVD88 GRID UNITS: US SURVEY FEET	
REVISION DESCRIPTION: REVISED PER OCMS REQUEST	

PLAN VIEW

WILLIAM GAS PIPELINE
**PROPOSED 16" PIPELINE REMOVAL, ABANDONMENT &
PROPOSED ACCESS ROAD & STRUCTURES**
LOCATED IN SEC. 35, T11S-R13W
CALCASIEU & CAMERON PARISHES
LOUISIANA

THESE DRAWINGS MAY NOT REPRESENT
ALL HAZARDS IN THE PROJECT AREA.




P.O.E. PROPOSED ACCESS ROAD	
WILLIAMS GAS PIPELINE	
X = 2,545,543'	NAD 83 (2011)
Y = 574,744'	NAD 83 (2011)
LAT = 30° 3' 35.74"	NAD 83 (2011)
LONG = 93° 39' 28.25"	NAD 83 (2011)
X = 1,264,746'	NAD 27
Y = 514,034'	NAD 27
LAT = 30° 3' 35.00"	NAD 27
LONG = 93° 39' 27.65"	NAD 27

THESE DRAWINGS MAY NOT REPRESENT ALL HAZARDS IN THE PROJECT AREA.


PLAN VIEW	
WILLIAM GAS PIPELINE PROPOSED 16" PIPELINE REMOVAL, ABANDONMENT & PROPOSED ACCESS ROAD & STRUCTURES LOCATED IN SEC. 35, T11S-R13W CALCASIEU & CAMERON PARISHES LOUISIANA	
DRAWN BY: RLV	APPROVED BY: LLS
DATE: 1/5/16	JOB NO: 2015.0961
DRAWING NAME: 20150961_C4_RD_REV2.DWG	
SHEET NO: 4	OF 9
PROJECTION: LOUISIANA SOUTH GEO. DATUM: NAD83 VERT. DATUM: NAVD88 GRID UNITS: US SURVEY FEET	
REVISION DESCRIPTION: REVISED PER OCM'S CHECKLIST	
REV. NO: 2	REV. DATE: 01/27/16
REV. BY: RRB	

T11S-R13W
SEC. 35

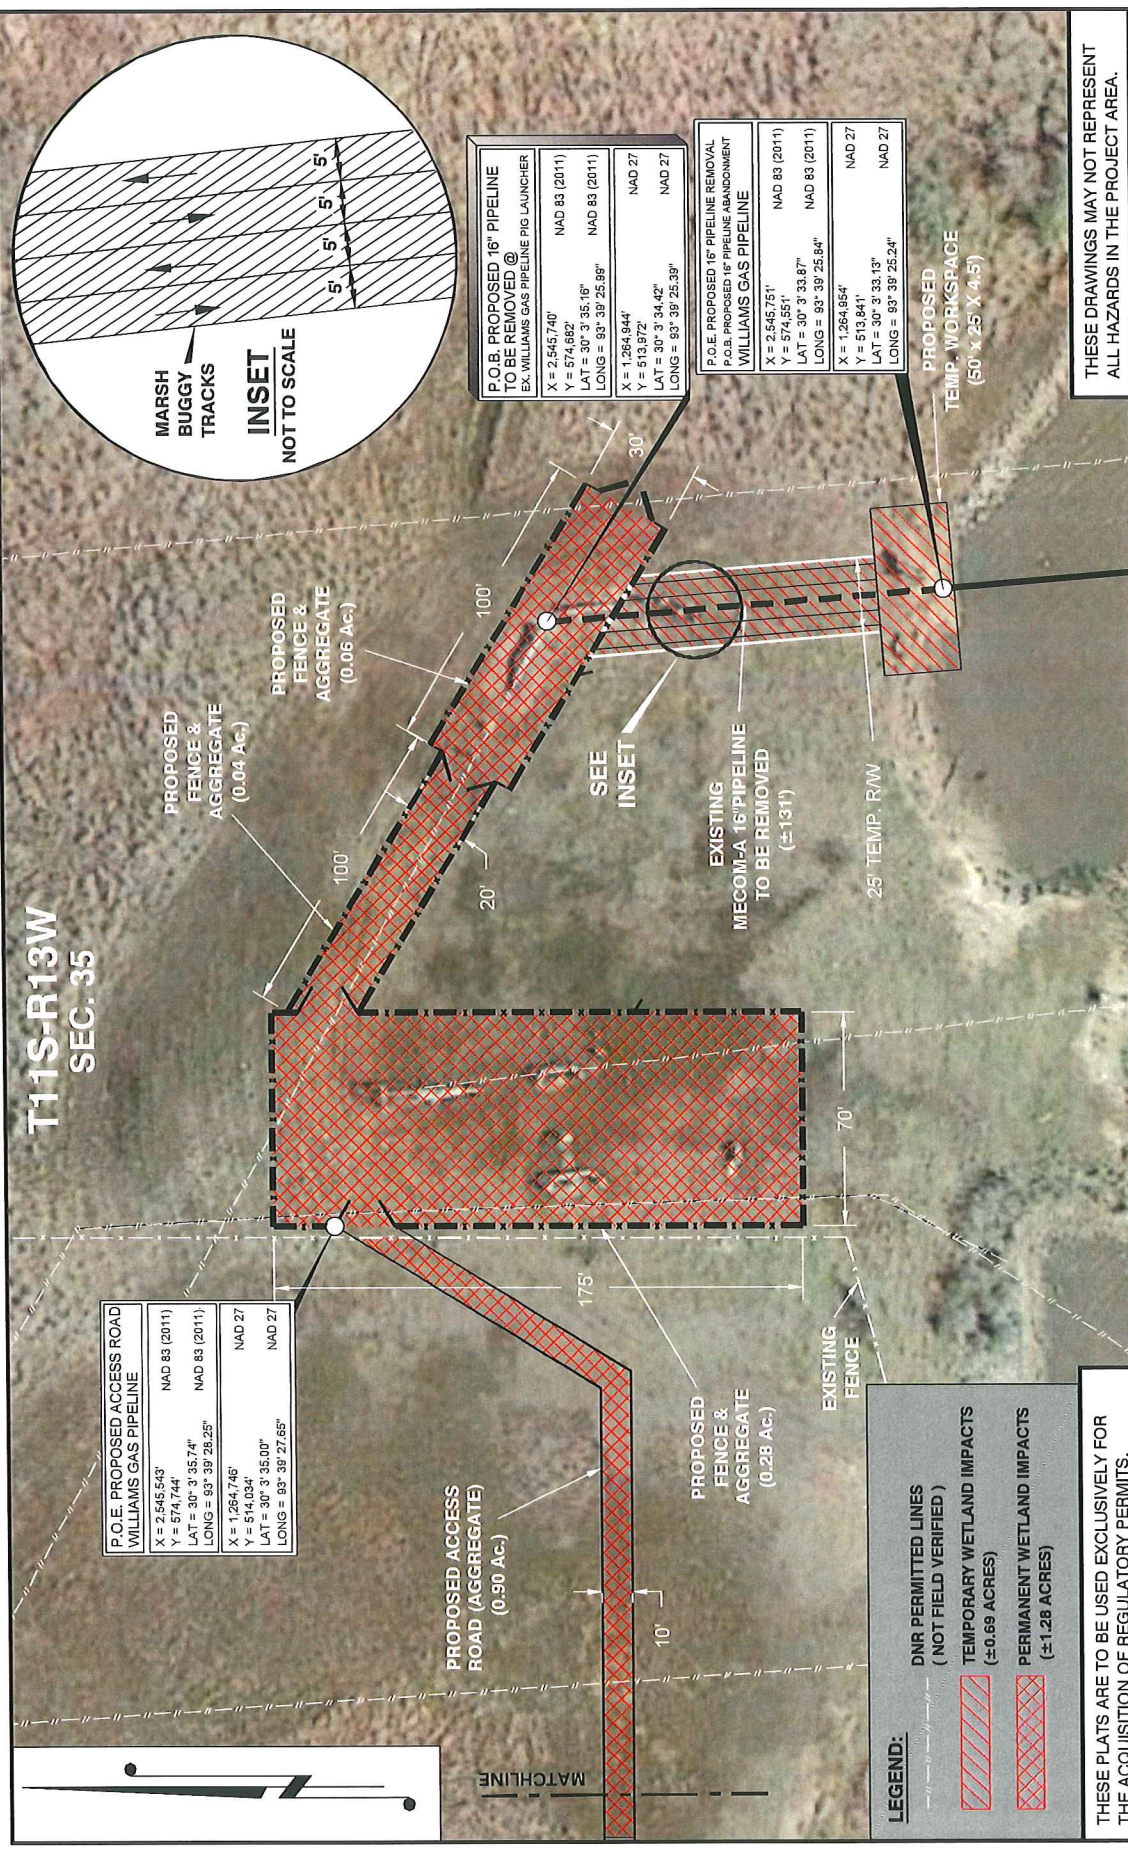

PLAN VIEW				WILLIAM GAS PIPELINE PROPOSED 16" PIPELINE REMOVAL, ABANDONMENT & PROPOSED ACCESS ROAD & STRUCTURES LOCATED IN SEC. 35, T11S-R13W CALCASIEU & CAMERON PARISHES LOUISIANA			
DRAWN BY:	RLV	APPROVED BY:	LLS	THESE DRAWINGS MAY NOT REPRESENT ALL HAZARDS IN THE PROJECT AREA.			
DATE:	1/5/16	JOB NO:	2015.0961				
DRAWING NAME:	20150961_C5_PLAN_REV2.DWG						
SHEET NO:	5	OF	9				
PROJECTION: LOUISIANA SOUTH GEO. DATUM: NAD83 VERT. DATUM: NAVD88 GRID UNITS: US SURVEY FEET							
REVISION DESCRIPTION: REVISED PER CCMS CHECKLIST							
REV. NO:	2	REV. DATE:	01/27/16	REV. BY:	RRB		

T. BAKER SMITH
SOLUTIONS START HERE
1107 Global Circle, Lafayette, LA 70506
(504) 735-4500 - tbsmith.com

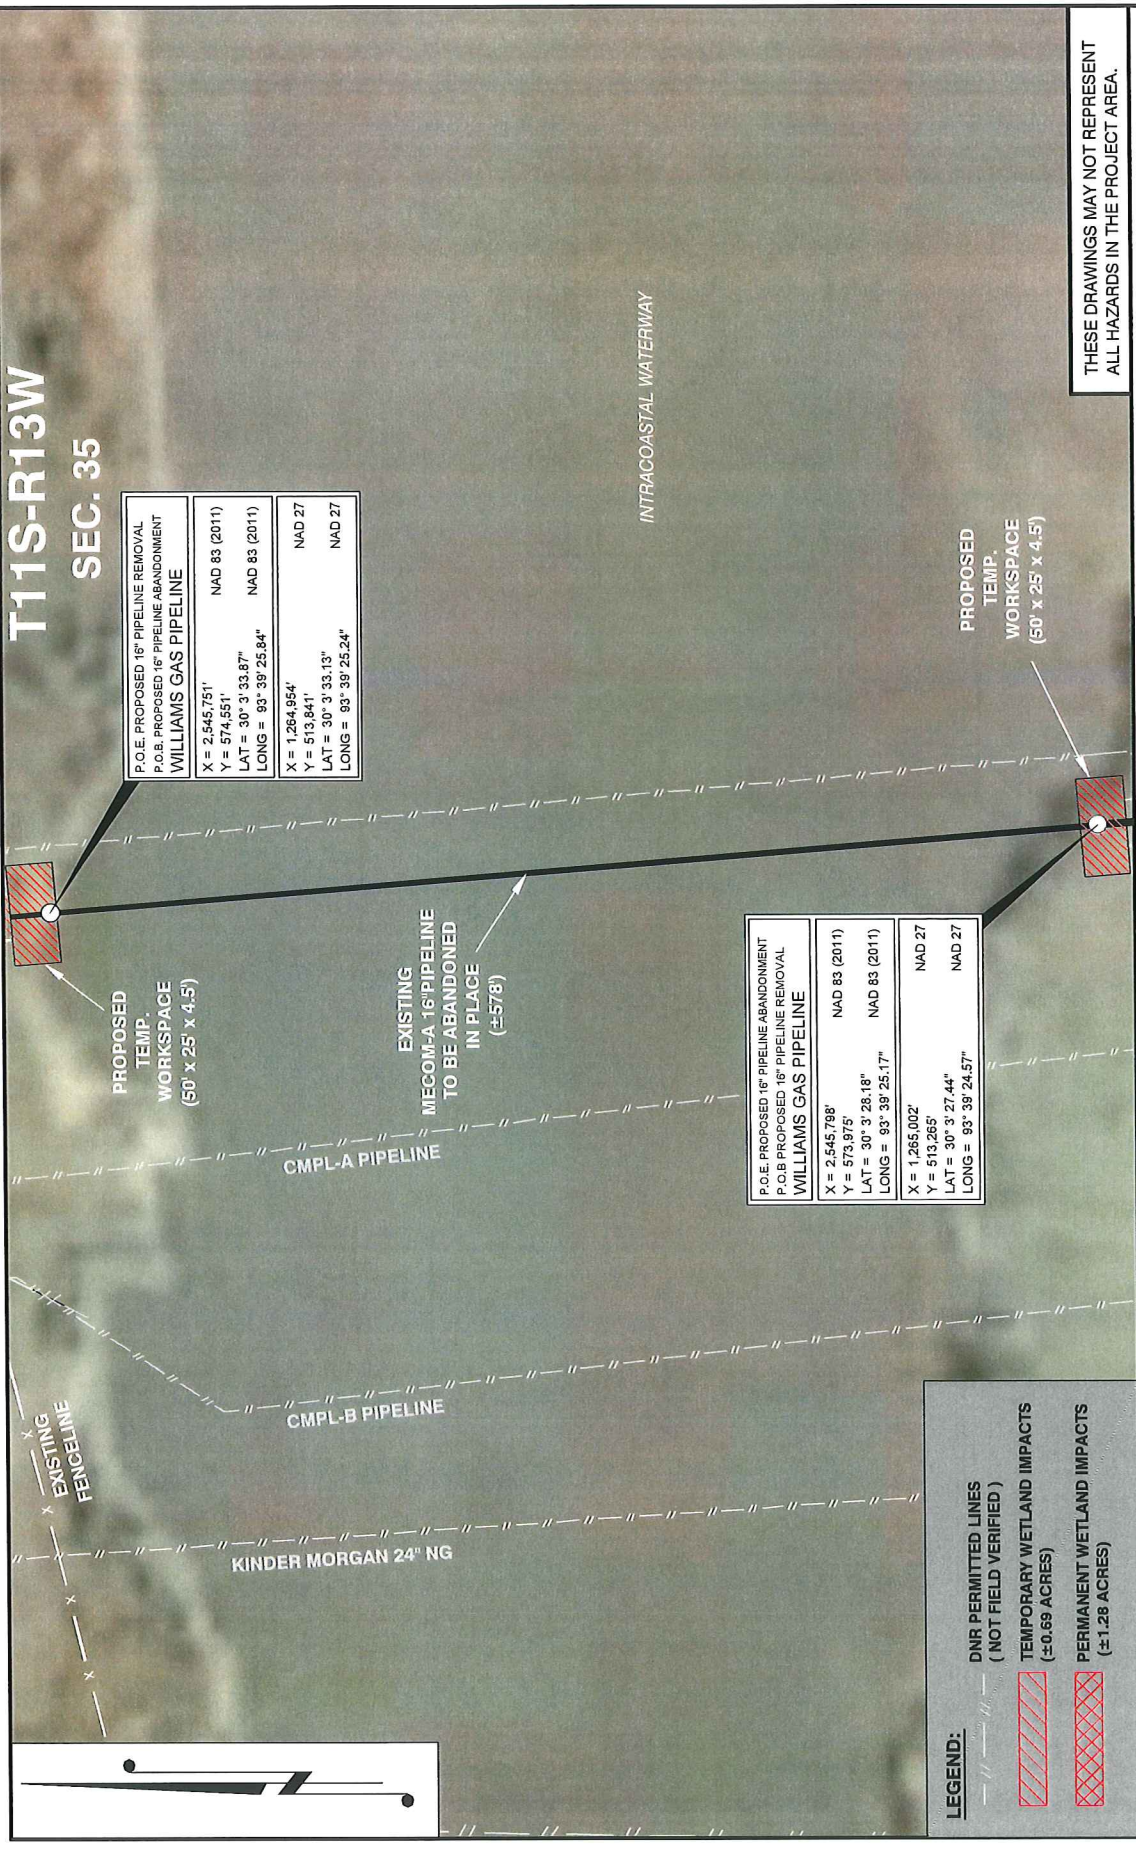

THESE DRAWINGS MAY NOT REPRESENT ALL HAZARDS IN THE PROJECT AREA.

PLAN VIEW

WILLIAM GAS PIPELINE

PROPOSED 16" PIPELINE REMOVAL, ABANDONMENT & PROPOSED ACCESS ROAD & STRUCTURES

LOCATED IN SEC. 35, T11S-R13W

CALCASIEU & CAMERON PARISHES

LOUISIANA

SCALE IN FEET		
---	--	--

T11S-R13W SEC. 35

INTRACOASTAL WATERWAY

P.O.E. EXISTING 16" PIPELINE
TO BE REMOVED
@ EXISTING TIE-IN

X = 2,545,166' NAD 83 (2011)
Y = 573,903'
LAT = 30° 3' 27.34"
LONG = 93° 39' 32.35" NAD 83 (2011)

X = 1,264,369' NAD 27
Y = 513,193'
LAT = 30° 3' 26.60"
LONG = 93° 39' 31.75" NAD 27

P.O.E. PROPOSED 16" PIPELINE ABANDONMENT
P.O.B. PROPOSED 16" PIPELINE REMOVAL
WILLIAMS GAS PIPELINE

X = 2,545,798' NAD 83 (2011)
Y = 573,975'
LAT = 30° 3' 28.18"
LONG = 93° 39' 25.17" NAD 83 (2011)

X = 1,265,002' NAD 27
Y = 513,265'
LAT = 30° 3' 27.44"
LONG = 93° 39' 24.57" NAD 27


PROPOSED
TEMP. WORKSPACE
(50' x 25' x 4.5')

25' TEMP.
R.O.W.

INSET

NOT TO SCALE

MARSH BUGGY TRACKS

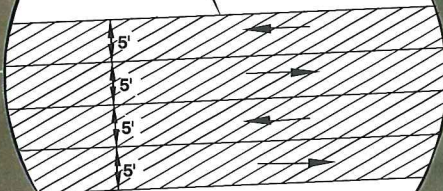

LEGEND:

- DNR PERMITTED LINES
(NOT FIELD VERIFIED)
- TEMPORARY WETLAND IMPACTS
(±0.69 ACRES)
- PERMANENT WETLAND IMPACTS
(±1.28 ACRES)

THESE PLATS ARE TO BE USED EXCLUSIVELY FOR
THE ACQUISITION OF REGULATORY PERMITS.

THESE DRAWINGS MAY NOT REPRESENT
ALL HAZARDS IN THE PROJECT AREA.

DRAWN BY: RLV APPROVED BY: LLS


DATE: 1/5/16 JOB NO: 2015.0961

DRAWING NAME: 20150961_C7_PLAN_REV2.DWG

SHEET NO: 7 OF 9

PROJECTION: LOUISIANA SOUTH
GEO. DATUM: NAD83 | VERT. DATUM: NAVD88
GRID UNITS: US SURVEY FEET

SCALE IN FEET

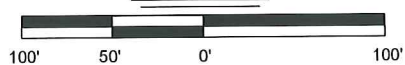

PLAN VIEW





WILLIAMS GAS PIPELINE
PROPOSED 16" PIPELINE REMOVAL, ABANDONMENT &
PROPOSED ACCESS ROAD & STRUCTURES
LOCATED IN SEC. 35, T11S-R13W
CALCASIEU & CAMERON PARISH
LOUISIANA



T. BAKER SMITH
SOLUTIONS START HERE
107 Global Circle, Lafayette, LA 70505
(337) 325-2600 - tbsmith.com

REV. NO: 2 REV. DATE: 01/27/16 REV. BY: RRB

REVISION DESCRIPTION:
REVISED PER OCM'S CHECKLIST

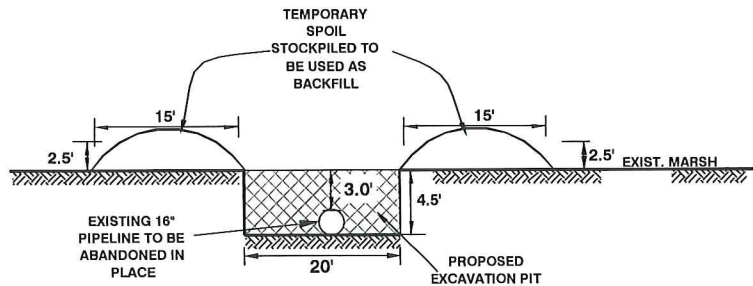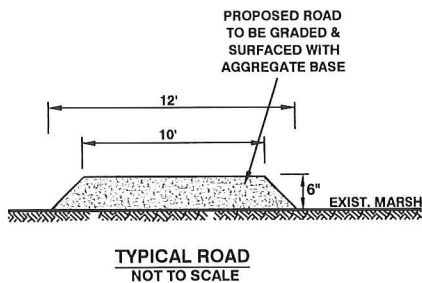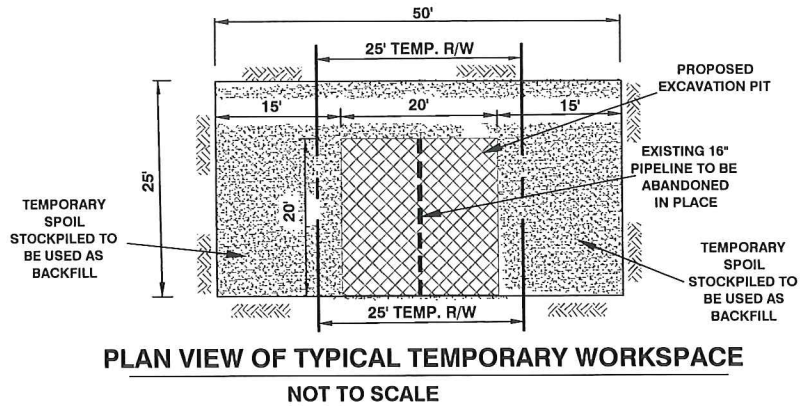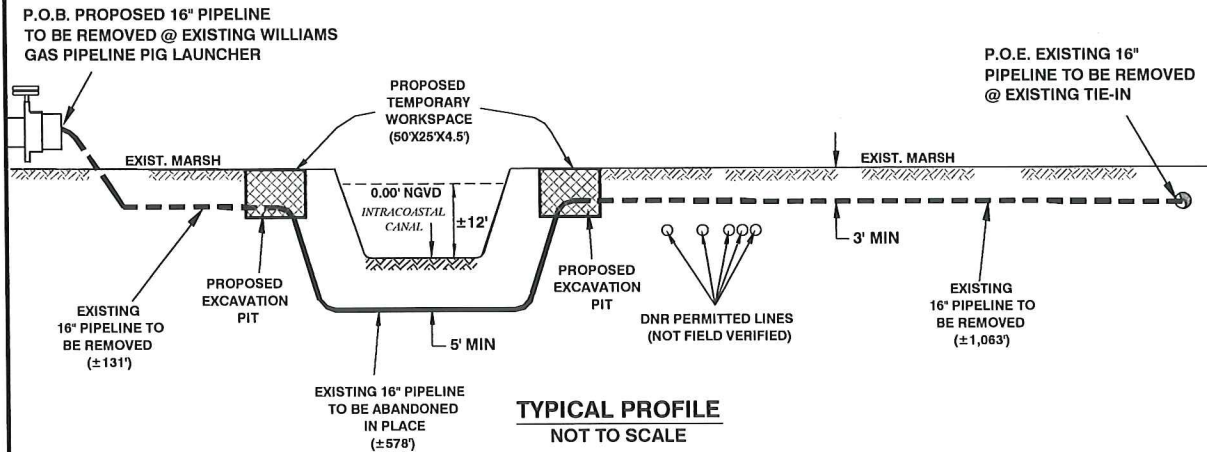

THESE PLATS ARE TO BE USED EXCLUSIVELY FOR THE ACQUISITION OF REGULATORY PERMITS.

DRAWN BY:	RLV	APPROVED BY:	LLS
DATE:	1/5/16	JOB NO:	2015.0961
DRAWING NAME:	20150961_C8_REV2.DWG		
SHEET NO:	8	OF	9
PROJECTION:	LOUISIANA SOUTH		
GEO. DATUM:	NAD83 VERT. DATUM: NAVD88		
GRID UNITS:	US SURVEY FEET		

NOT TO SCALE




T. BAKER SMITH
SOLUTIONS START HERE
107 Canal Center, Lafayette, LA 70503
(337) 735-2800 - tbsmith.com

TYPICALS

WILLIAMS GAS PIPELINE
PROPOSED 16" PIPELINE REMOVAL, ABANDONMENT &
PROPOSED ACCESS ROAD & STRUCTURES
LOCATED IN SEC. 35, T11S-R13W
CALCASIEU & CAMERON PARISH
LOUISIANA

REV. NO:	2	REV. DATE:	01/27/16	REV. BY:	RRB
REVISION DESCRIPTION: REVISED PER OCM'S CHECKLIST					

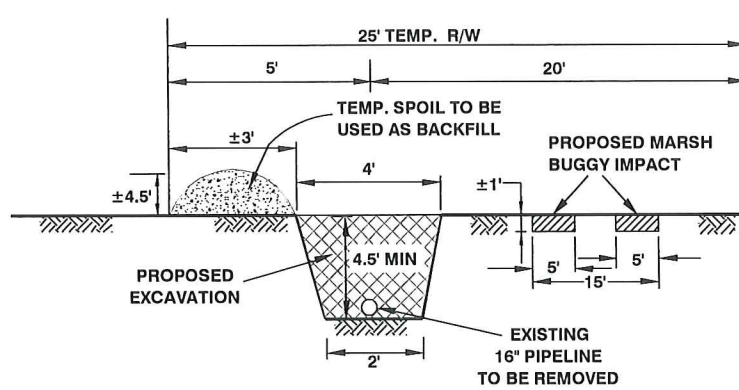

TYPICAL PIPELINE TRENCH IN MARSH

NOT TO SCALE

COASTAL NOTES:

ALL STRUCTURES, FACILITIES, WELLS AND PIPELINES/FLOWLINES OCCURRING IN OPEN WATER AREAS, OR IN MARSH WHERE PULLING IS POSSIBLE, OR IN OILFIELD CANALS, OR SLIPS SHALL BE REMOVED WITHIN 120 DAYS OF ABANDONMENT OF THE FACILITIES FOR THE HEREIN PERMITTED USE, UNLESS PRIOR WRITTEN APPROVAL TO LEAVE SUCH STRUCTURES IN PLACE IS RECEIVED FROM THE COASTAL MANAGEMENT DIVISION. THIS CONDITION DOES NOT PRECLUDE THE NECESSITY FOR REVISING THE CURRENT PERMIT OR OBTAINING A SEPARATE COASTAL USE PERMIT, SHOULD ONE BE REQUIRED FOR SUCH ACTIVITIES.

AS-BUILT DRAWINGS SHALL BE SUBMITTED WITHIN 30 DAYS OF COMPLETION OF THIS PROJECT TO THE LOUISIANA DEPARTMENT OF NATURAL RESOURCES, COASTAL MANAGEMENT DIVISION AND OFFICE OF CONSERVATION, PIPELINE SAFETY DIVISION, POST OFFICE BOX 44487, BATON ROUGE, LA 70804-4487.

IN ORDER TO ENSURE THE SAFETY OF ALL PARTIES, THE PERMITEE SHALL CONTACT THE LOUISIANA ONE CALL SYSTEM (1-800-272-3020) A MINIMUM OF 48 HOURS PRIOR TO THE COMMENCEMENT OF ANY EXCAVATION (DIGGING, DREDGING, JETTING, ETC.) OR DEMOLITION ACTIVITY.

THE PERMITEE SHALL ALSO CONTACT OTHER GOVERNMENTAL ENTITIES THAT MAY HAVE OPTED OUT OF THE ONE CALL PROGRAM. THESE GOVERNMENTAL ENTITIES MAY HAVE OPERATIONS LOCATED IN THE AREA OF THIS PROJECT.

ALL STRUCTURES WILL BE MARKED AND LIGHTED IN ACCORDANCE WITH U.S. COAST GUARD REGULATIONS.

NOTE:

NO FIELD SURVEY WAS CONDUCTED PRIOR TO PRODUCING THESE PLATS.

CALCULATIONS:

APPROXIMATELY 1,250 CU. YDS OF FILL REQUIRED FOR ACCESS ROAD & FENCE AREAS.
 APPROXIMATELY 1.28 ACRES OF WETLANDS TO BE PERMANENTLY IMPACTED DUE TO ACCESS ROAD & FENCE AREAS.
 APPROXIMATELY 0.06 ACRES OF WETLANDS TO BE TEMPORARILY IMPACTED DUE TO WORK SPACES.
 APPROXIMATELY 597 CU. YDS OF WETLANDS TO BE TEMPORARILY IMPACTED DUE TO PIPELINE REMOVAL.
 APPROXIMATELY 0.69 ACRES OF WETLANDS TO BE TEMPORARILY IMPACTED DUE TO PIPELINE REMOVAL.
 APPROXIMATELY 663 CU. YDS. OF EXISTING MARSH TO BE IMPACTED DUE TO MARSH BUGGY ALONG ACCESS.
 APPROXIMATELY 0.82 ACRES OF EXISTING MARSH TO BE IMPACTED DUE TO MARSH BUGGY ALONG ACCESS.

THESE PLATS ARE TO BE USED EXCLUSIVELY FOR THE ACQUISITION OF REGULATORY PERMITS.

DRAWN BY:	RLV	APPROVED BY:	LLS
DATE:	1/5/16	JOB NO:	2015.0961
DRAWING NAME:	20150961_C8_REV2.DWG		
SHEET NO:	9	OF	9
PROJECTION: LOUISIANA SOUTH GEO. DATUM: NAD83 VERT. DATUM: NAVD88 GRID UNITS: US SURVEY FEET			

NOT TO SCALE



T. BAKER SMITH
 SOLUTIONS. START HERE
 197 Global Circle, Lafayette, LA 70503
 (337) 225-2800 - tbsmith.com

CALCULATIONS, TYPICALS & NOTES

WILLIAMS GAS PIPELINE
PROPOSED 16" PIPELINE REMOVAL, ABANDONMENT &
PROPOSED ACCESS ROAD & STRUCTURES
 LOCATED IN SEC. 35, T11S-R13W
 CALCASIEU & CAMERON PARISH
 LOUISIANA

REV. NO:	2	REV. DATE:	01/27/16	REV. BY:	RRB
REVISION DESCRIPTION: REVISED PER OCM'S CHECKLIST					