



VICINITY MAP

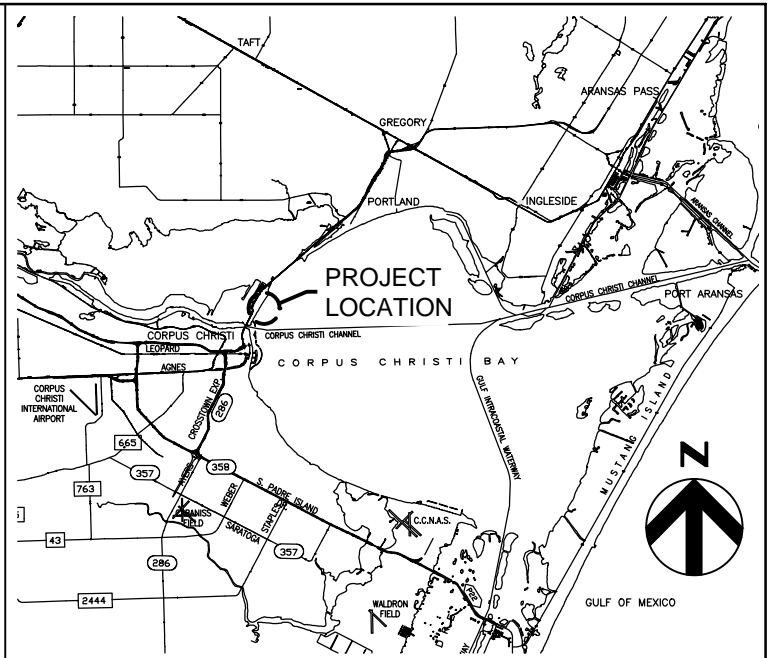

LOCATION MAP

SOURCE: BING, DECEMBER 2010

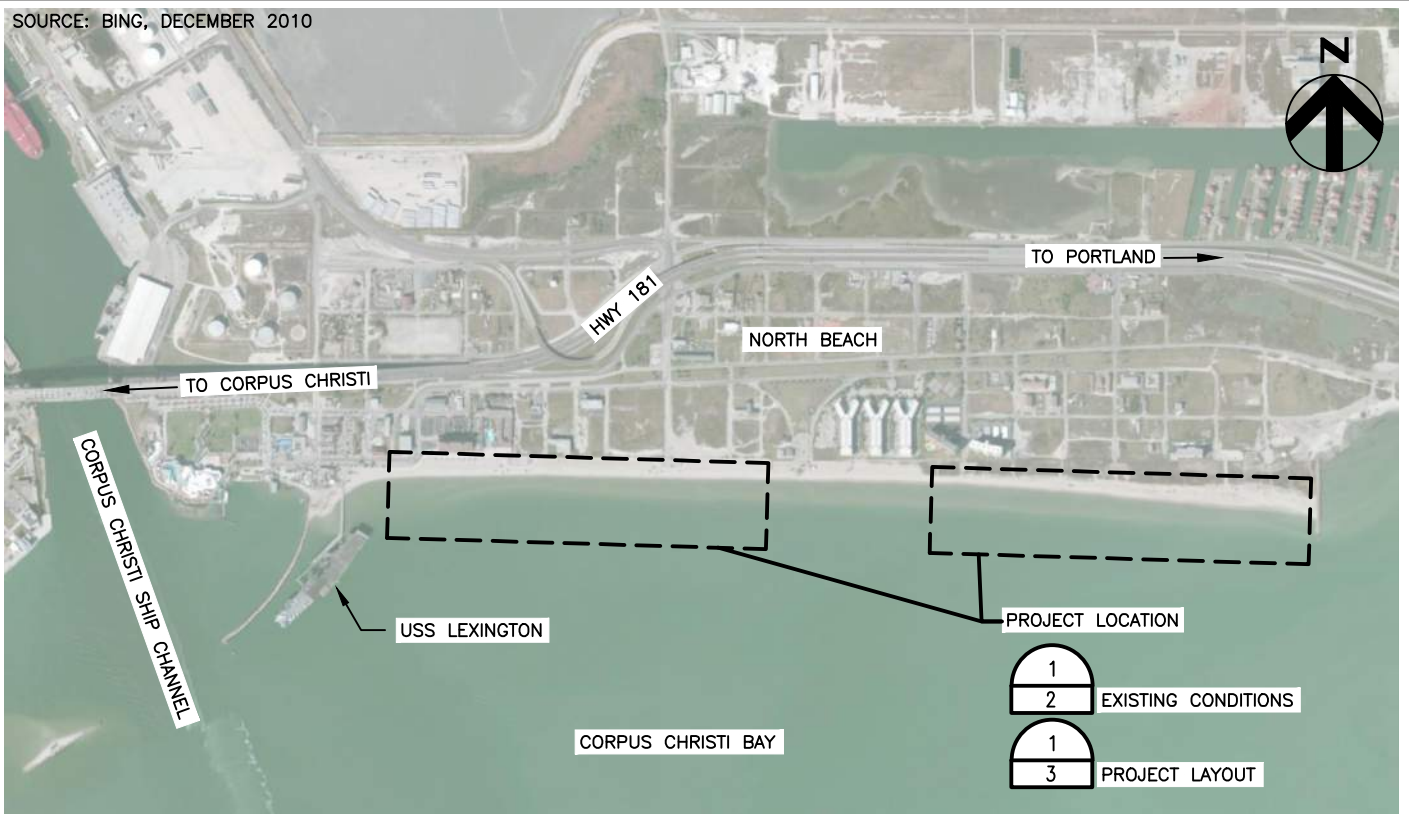

THIS DRAWING IS FOR REGULATORY PURPOSES ONLY AND IS NOT TO BE USED FOR BIDDING OR CONSTRUCTION

FOR COE USE ONLY	
Permit Application No.:	_____
Applicant Name:	_____
Sheet	___ of ___



ACTIVITY: NORTH BEACH NOURISHMENT

APPLICANT: CITY OF CORPUS CHRISTI

DATE: 09/04/2014

HDR PROJECT NO: 226288

DATUM:

REV. DATE:

SHEET 1 OF 6



EXISTING SITE CONDITIONS



LEGEND:
 ✕ -11.60 SPOT ELEVATION

NOTES:
 1. ALL SPOT ELEVATIONS WERE OBTAINED BY
 NAISMITH MARINE SERVICES IN JULY 2014.

SOURCE: BING, DECEMBER 2010


THIS DRAWING IS FOR REGULATORY PURPOSES ONLY AND IS NOT TO BE USED FOR BIDDING OR CONSTRUCTION

FOR COE USE ONLY
 Permit Application No.: _____
 Applicant Name: _____
 Sheet ___ of ___



ACTIVITY: NORTH BEACH NOURISHMENT
 APPLICANT: CITY OF CORPUS CHRISTI
 DATE: 09/04/2014

HDR PROJECT NO: 226288
 DATUM: NAVD'88
 REV. DATE:
 SHEET 2 OF 6

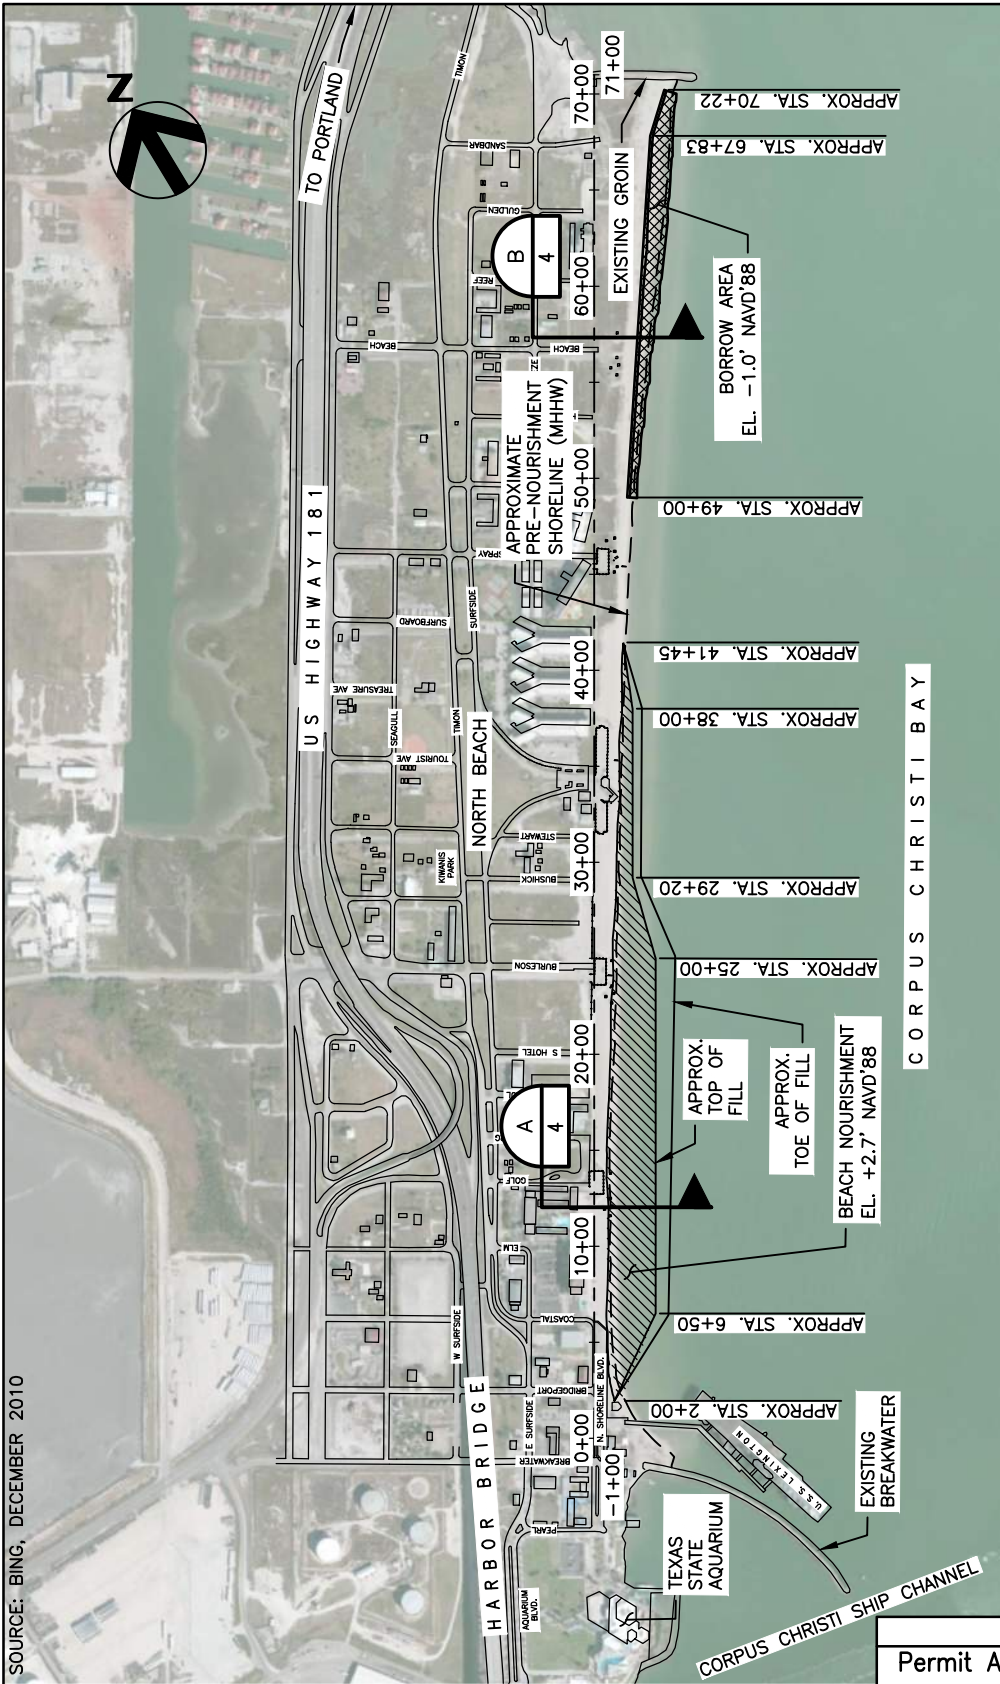

NOTES:
 1. SEE SHEETS 4 AND 5 FOR ANNUAL HIGH TIDE LINE (AHTL) AND MEAN HIGH TIDE LINE (MHWL).

LEGEND:

 BORROW AREA
 BEACH NOURISHMENT AREA

SOURCE: BING, DECEMBER 2010



THIS DRAWING IS FOR REGULATORY PURPOSES ONLY AND IS NOT TO BE USED FOR BIDDING OR CONSTRUCTION

FOR COE USE ONLY
 Permit Application No.: _____
 Applicant Name: _____
 Sheet ___ of ___



ACTIVITY: NORTH BEACH NOURISHMENT
 APPLICANT: CITY OF CORPUS CHRISTI
 DATE: 09/04/2014

HDR PROJECT NO: 226288
 DATUM:
 REV. DATE:
 SHEET 3 OF 6

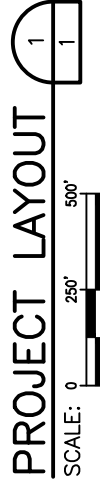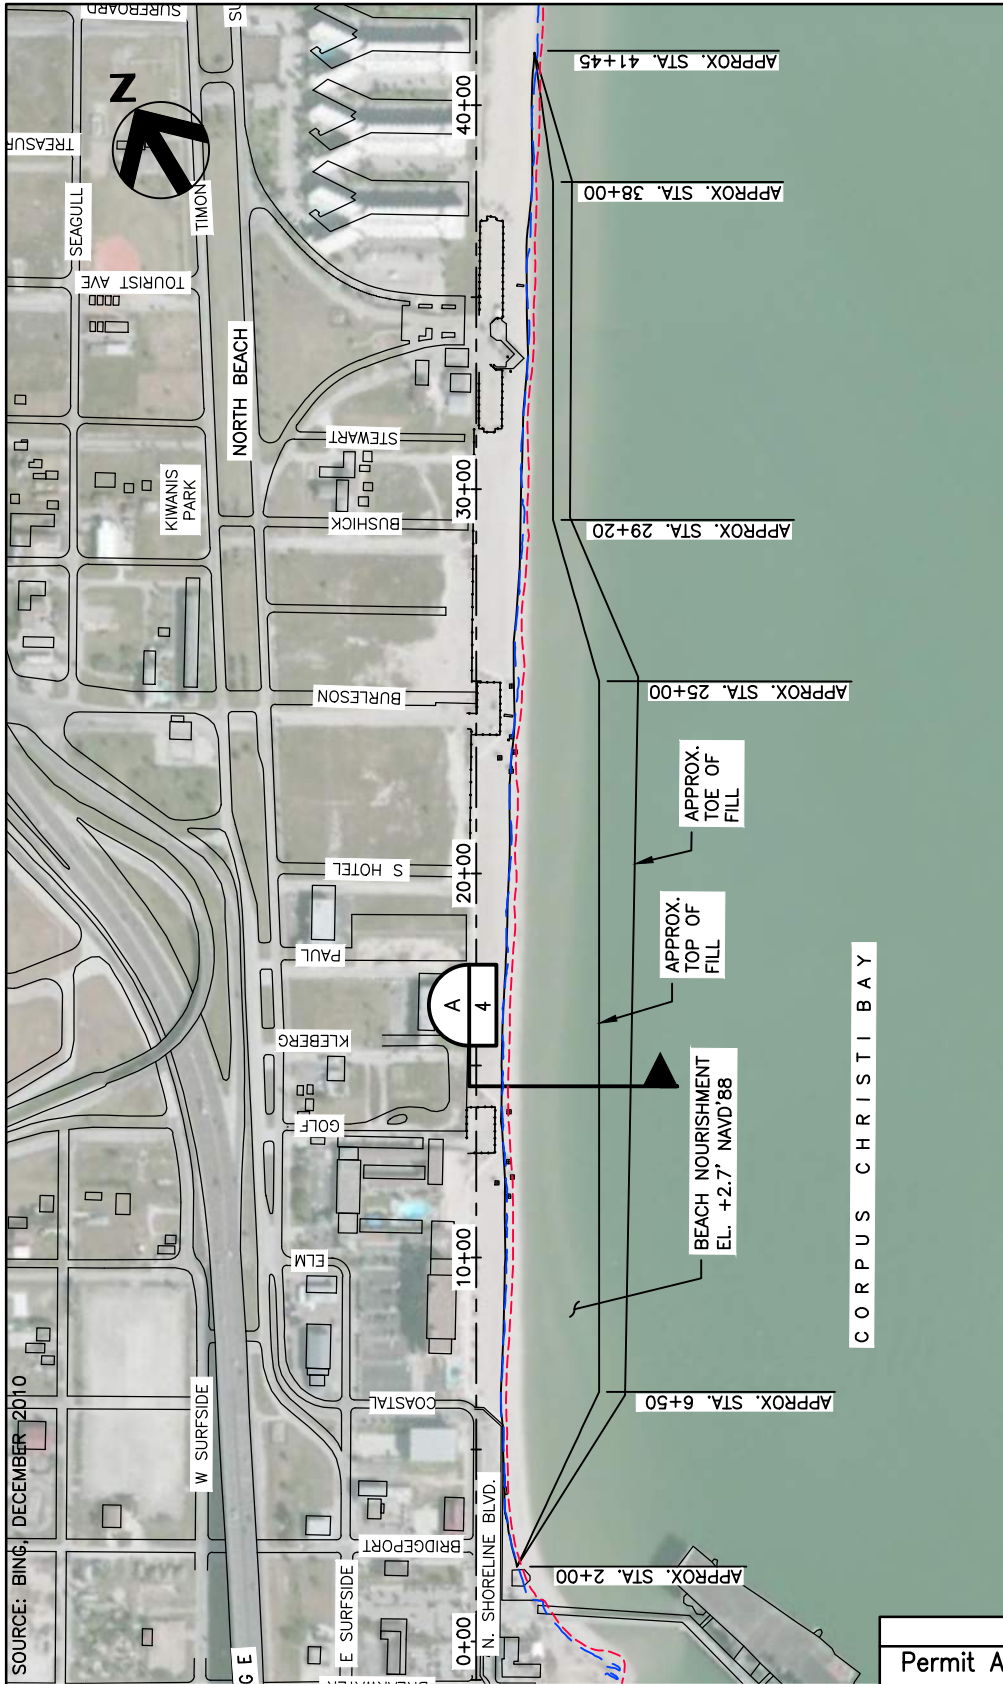

NOTES:

1. 1.30 AC. OF BEACH QUALITY SAND TO BE PLACED BETWEEN AHT AND MHW PER EVENT.
2. 20.26 AC. OF BEACH QUALITY SAND TO BE PLACED BELOW MHW PER EVENT.

LEGEND:

- ANNUAL HIGH TIDE LINE (AHT)
- - - MEAN HIGH WATER LINE (MHW)

FOR COE USE ONLY

Permit Application No.: _____

Applicant Name: _____

Sheet ____ of ____

THIS DRAWING IS FOR REGULATORY PURPOSES ONLY AND IS NOT TO BE USED FOR BIDDING OR CONSTRUCTION



ACTIVITY: NORTH BEACH NOURISHMENT

APPLICANT: CITY OF CORPUS CHRISTI


DATE: 09/04/2014

HDR PROJECT NO: 226288

DATUM: NAVD'88

REV. DATE:

SHEET 4 OF 6

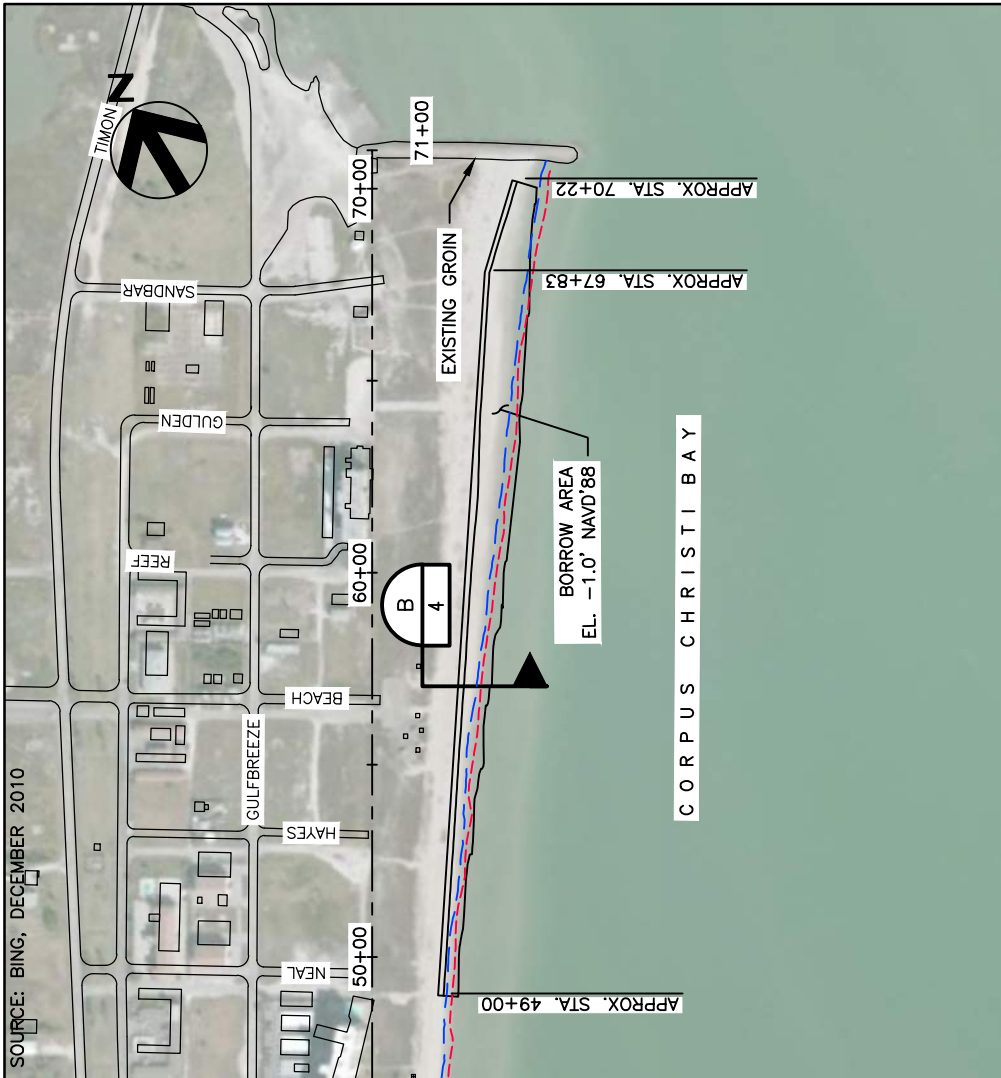

- NOTES:**
- 0.21 AC. OF SAND TO BE EXCAVATED BETWEEN AHT AND MHW PER EVENT.
 - 3.95 AC. OF SAND TO BE EXCAVATED BELOW MHW PER EVENT.

- LEGEND:**
- ANNUAL HIGH TIDE LINE (AHT)
 - - - MEAN HIGH WATER LINE (MHW)


THIS DRAWING IS FOR REGULATORY PURPOSES ONLY AND IS NOT TO BE USED FOR BIDDING OR CONSTRUCTION

FOR COE USE ONLY	
Permit Application No.:	_____
Applicant Name:	_____
Sheet	___ of ___




ACTIVITY: NORTH BEACH NOURISHMENT
 APPLICANT: CITY OF CORPUS CHRISTI
 DATE: 09/04/2014

HDR PROJECT NO: 226288
 DATUM: NAVD'88
 REV. DATE:
 SHEET 5 OF 6

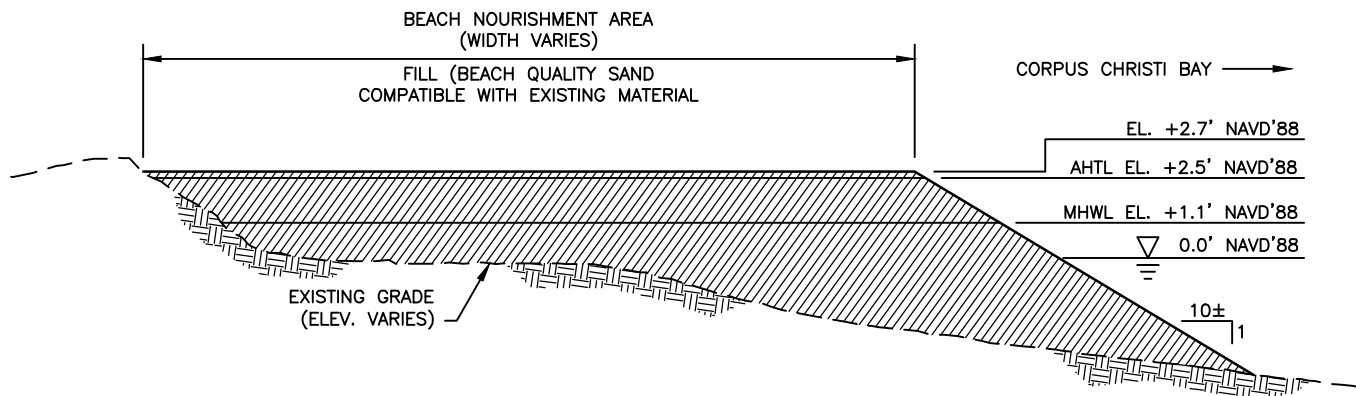

TYPICAL SECTION – BEACH NOURISHMENT AREA

SCALE: N.T.S.

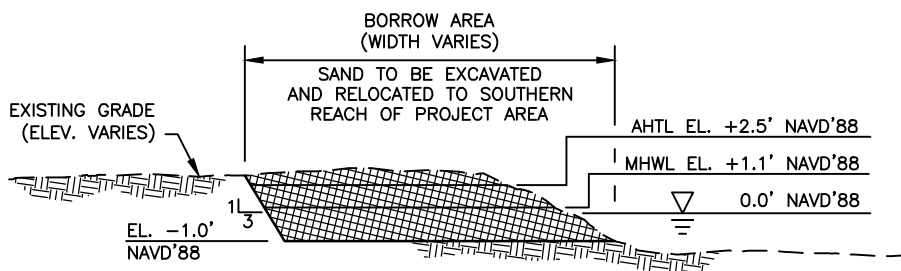

TYPICAL SECTION – BORROW AREA

SCALE: N.T.S.



THIS DRAWING IS FOR REGULATORY PURPOSES ONLY AND IS NOT TO BE USED FOR BIDDING OR CONSTRUCTION

FOR COE USE ONLY	
Permit Application No.:	_____
Applicant Name:	_____
Sheet	___ of ___



ACTIVITY: NORTH BEACH NOURISHMENT

APPLICANT: CITY OF CORPUS CHRISTI

DATE: 09/04/2014

HDR PROJECT NO: 226288

DATUM: NAVD'88

REV. DATE:

SHEET 6 OF 6