



Legend

★ Site Location



0 0.25 0.5 Miles

Service Layer Credits: Copyright © 2013 National Geographic Society, i-cubed

ATKINS

Figure 1 of 5
 USGS Topographic/Vicinity Map
 SWG-2016-00959
 7.5 MG GST at 59th Street
 City of Galveston
 Galveston County, Texas

Prepared By: ATKINS/KEMM8412

Scale: 1 in = 0.5 mi

Job No.: 5159716

Date: Aug 24, 2017

©Energy America 199718 - 59th Street Pump Station (SWG-00959), Street, Pump, Station, 20170824, Permitting, Vicinity, Map.pnx.d

59th Street Pump Station



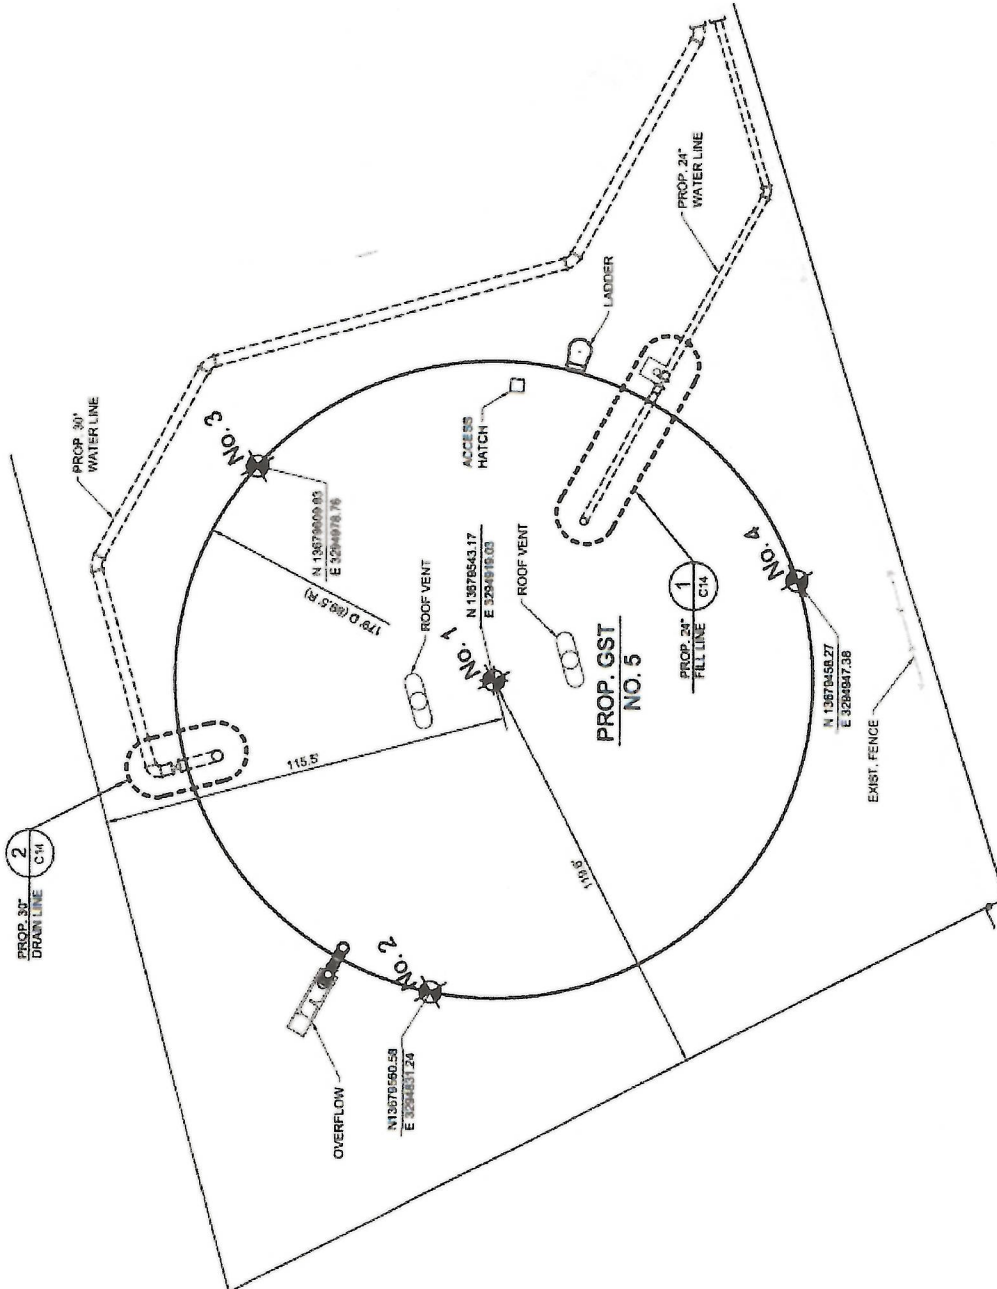


Figure 2 of 5
 Site Diagram
 SWG-2016-00959
 7.5 MG GST at 59th Street
 City of Galveston
 Galveston County, Texas

Prepared By: Atkins/KEMIMB412 Not To Scale
 Job No.: 5159716 Date: Aug 24, 2017


Not To Scale - Dimensions as Noted

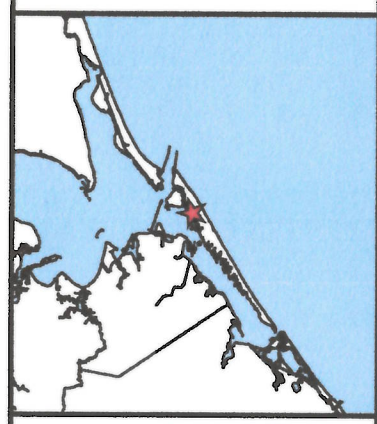

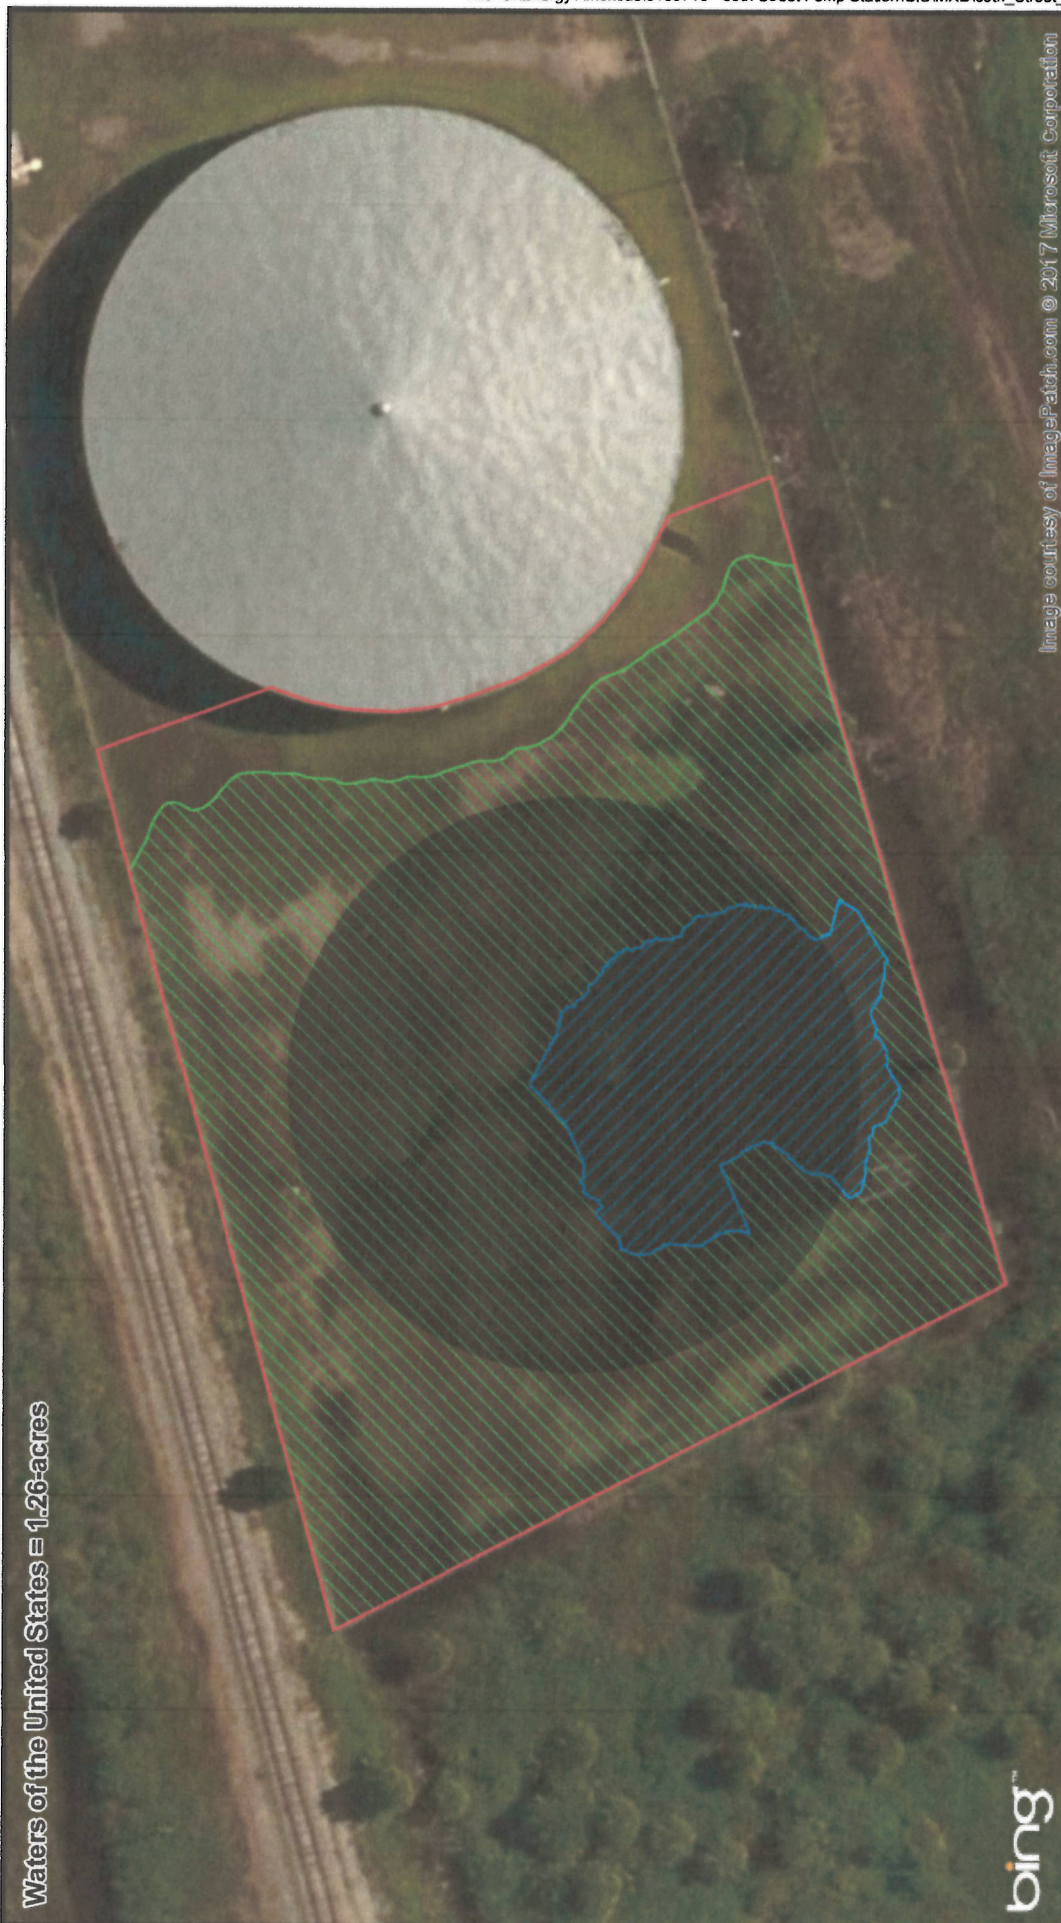

Waters of the United States = 1.26-acres

Image courtesy of ImagePatch.com © 2017 Microsoft Corporation

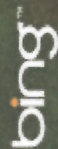

ATKINS

Figure 3 of 5
 Waters of the United States Map
 SWG-2016-00959
 7.5 MG GST at 59th Street
 City of Galveston
 Galveston County, Texas

Prepared By: Atkins/KEMM8412 Scale: 1 in = 60 ft
 Job No.: 5159716 Date: Aug 24, 2017


Legend

- Project Location - 1.39-acres
- Proposed 7.5MG AST
- Other Waters (PUB) 0.19-acres
- Wetlands (PEM) 1.07-acres

0 60 120 180 Feet



59th Street Pump Station

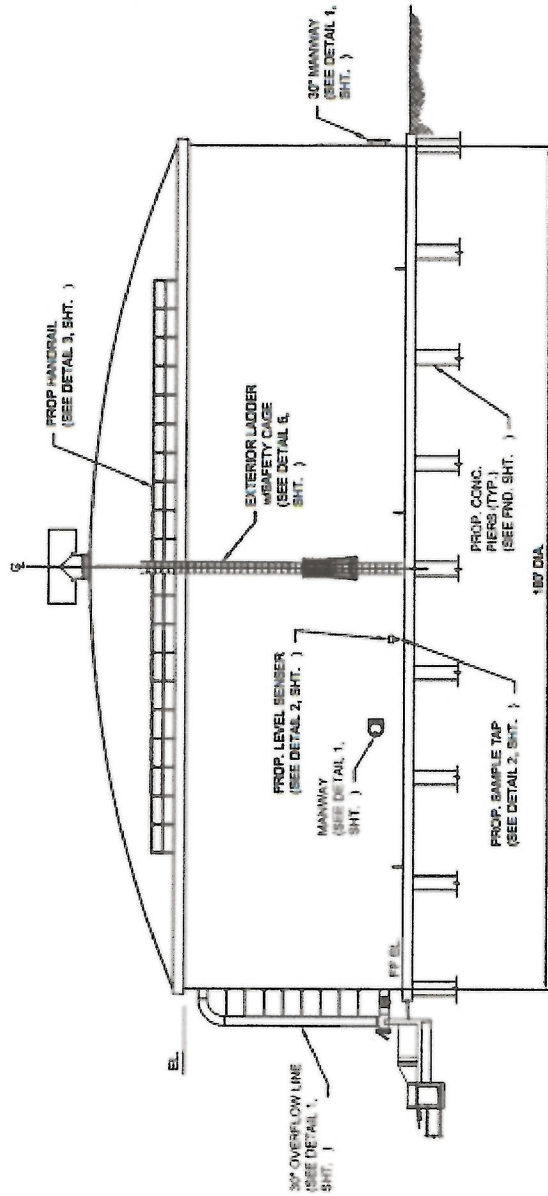

ATKINS

Figure 4 of 5
 Cross Section
 SWG-2016-00959
 7.5 MG GST at 59th Street
 City of Galveston
 Galveston County, Texas

Not To Scale - Dimensions as Noted

Prepared By: Atkins/KEIMM8412 Not To Scale
 Job No.: 5159716 Date: Aug 24, 2017



59th Street Pump Station

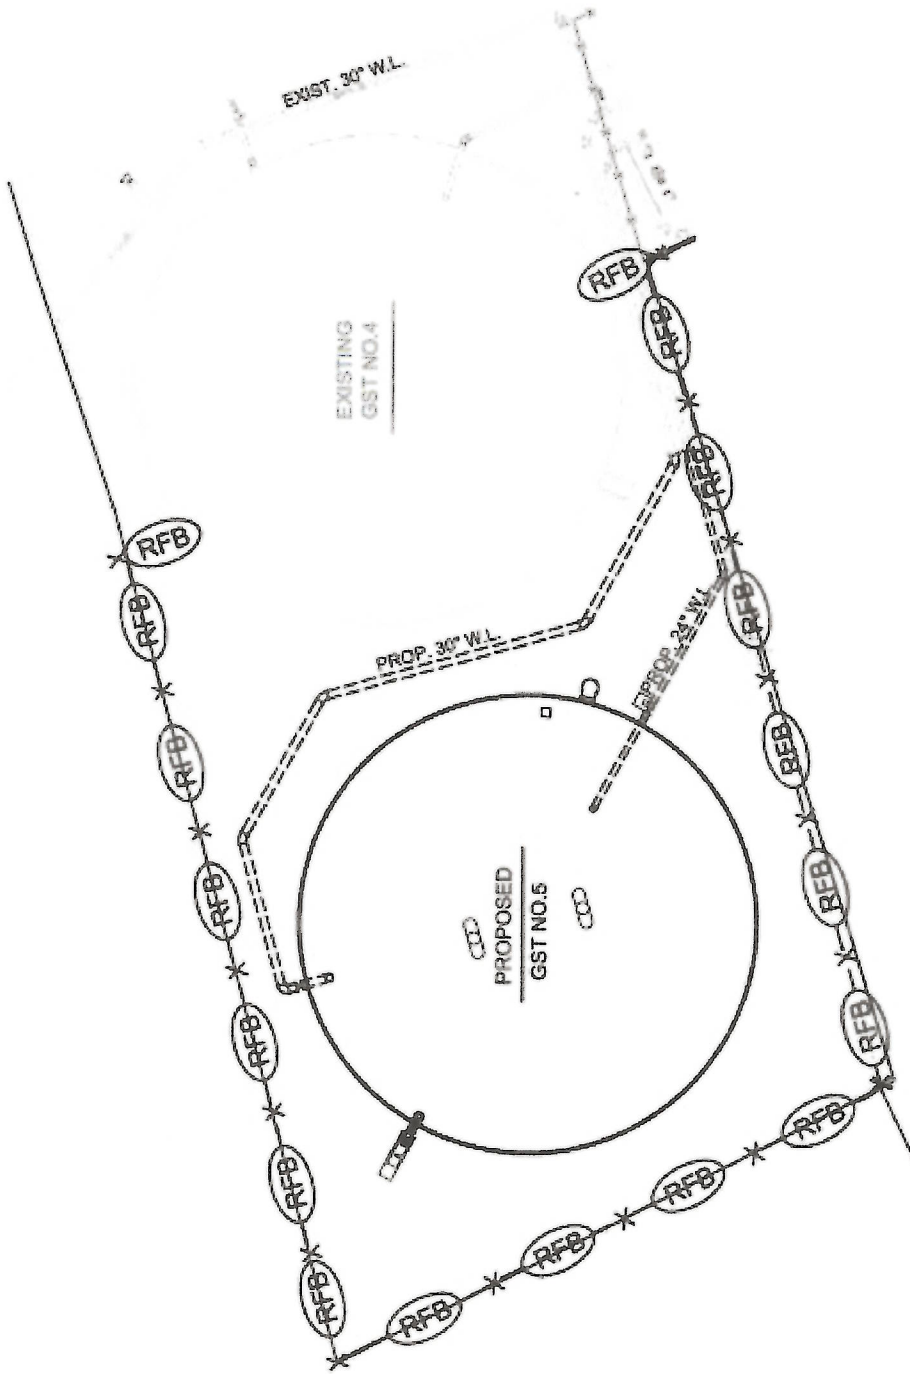


Figure 5 of 5
 Best Management Practices
 SWG-2016-00959
 7.5 MG GST at 59th Street
 City of Galveston
 Galveston County, Texas

Prepared By: Atkins/KEMM8412 Not To Scale

Job No.: 5159716 Date: Sep 05, 2017

RFB = Reinforced Filter Fabric Barrier (Silt Fencing)

