




Project Location



FRESE AND NICHOLS
FRESE AND NICHOLS, INC
800 N Shoreline Blvd #1600n
Corpus Christi, TX 78401
Phone - 361-561-6500

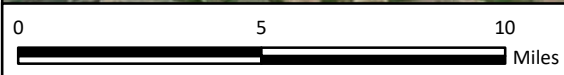


City of Corpus Christi
Seawater Desalination

Vicinity Overview

FN JOB NO	COR20596
FILE NAME	1_Aerial Overview.mxd
DATE	8/11/2023
Scale	1:250,000
DESIGNED	CS
DRAFTED	CS

1
FIGURE

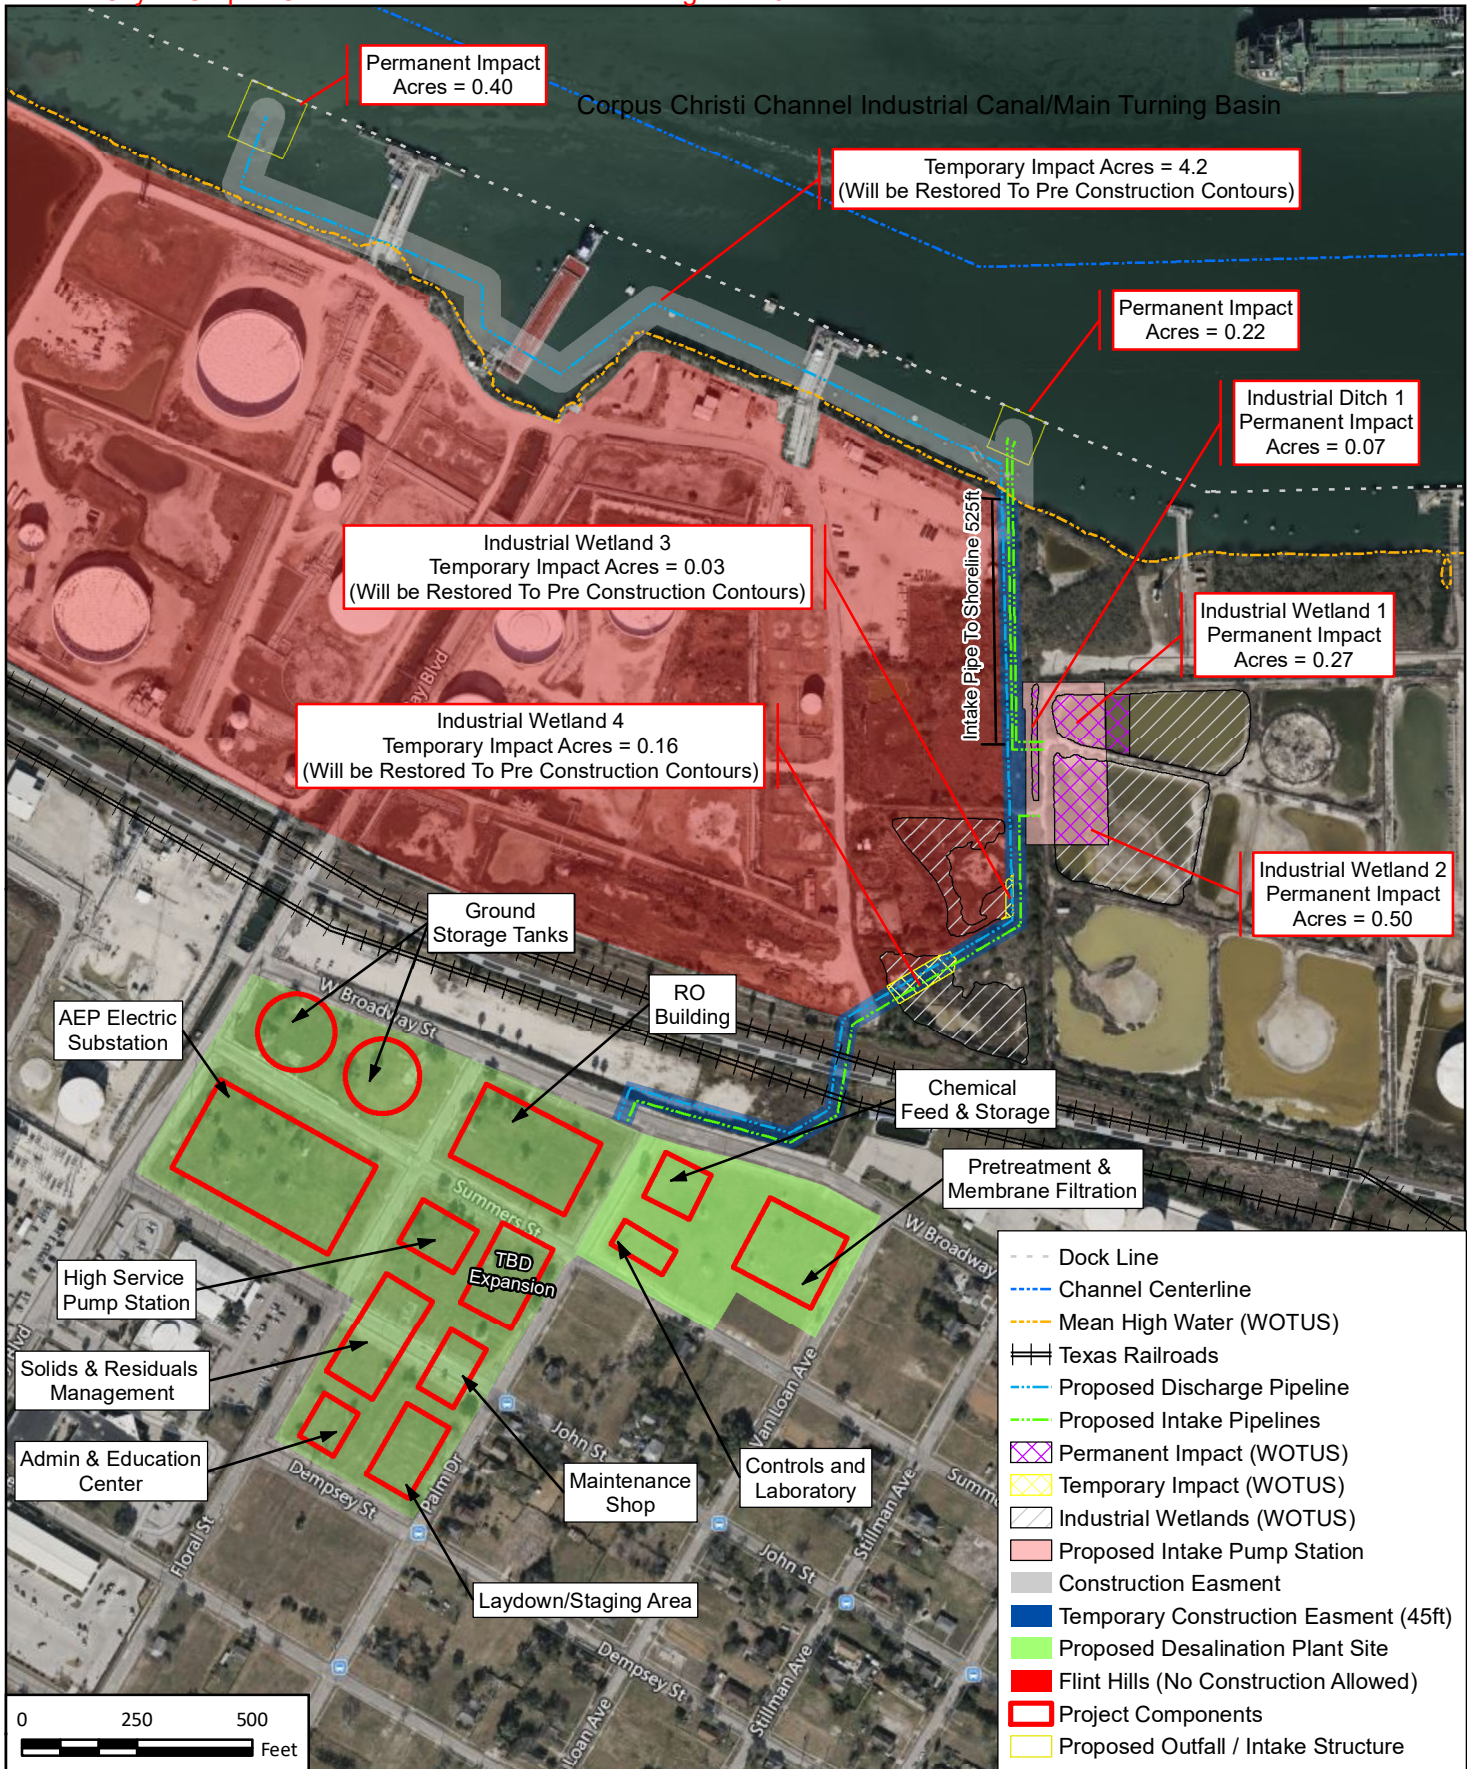

FRESE AND NICHOLS
FRESE AND NICHOLS, INC
801 Cherry Street, Suite 2800
Fort Worth, Texas 76102
Phone - 817-735-7300



**City of Corpus Christi
Seawater Desalination
WOTUS Overview**

FN JOB NO	COR20596
FILE NAME	Wotus_over.mxd
DATE	10/11/2023
Scale	1:5,000
DRAFTED	CS

2
FIGURE



Navigation Blvd

37

37

Up River Rd

Leopard St

Baldwin Blvd

Old Robstown Rd

N Port Ave

Agnes St

Agnes St

Agnes St