






NOT TO SCALE

DATE: 9/16/14

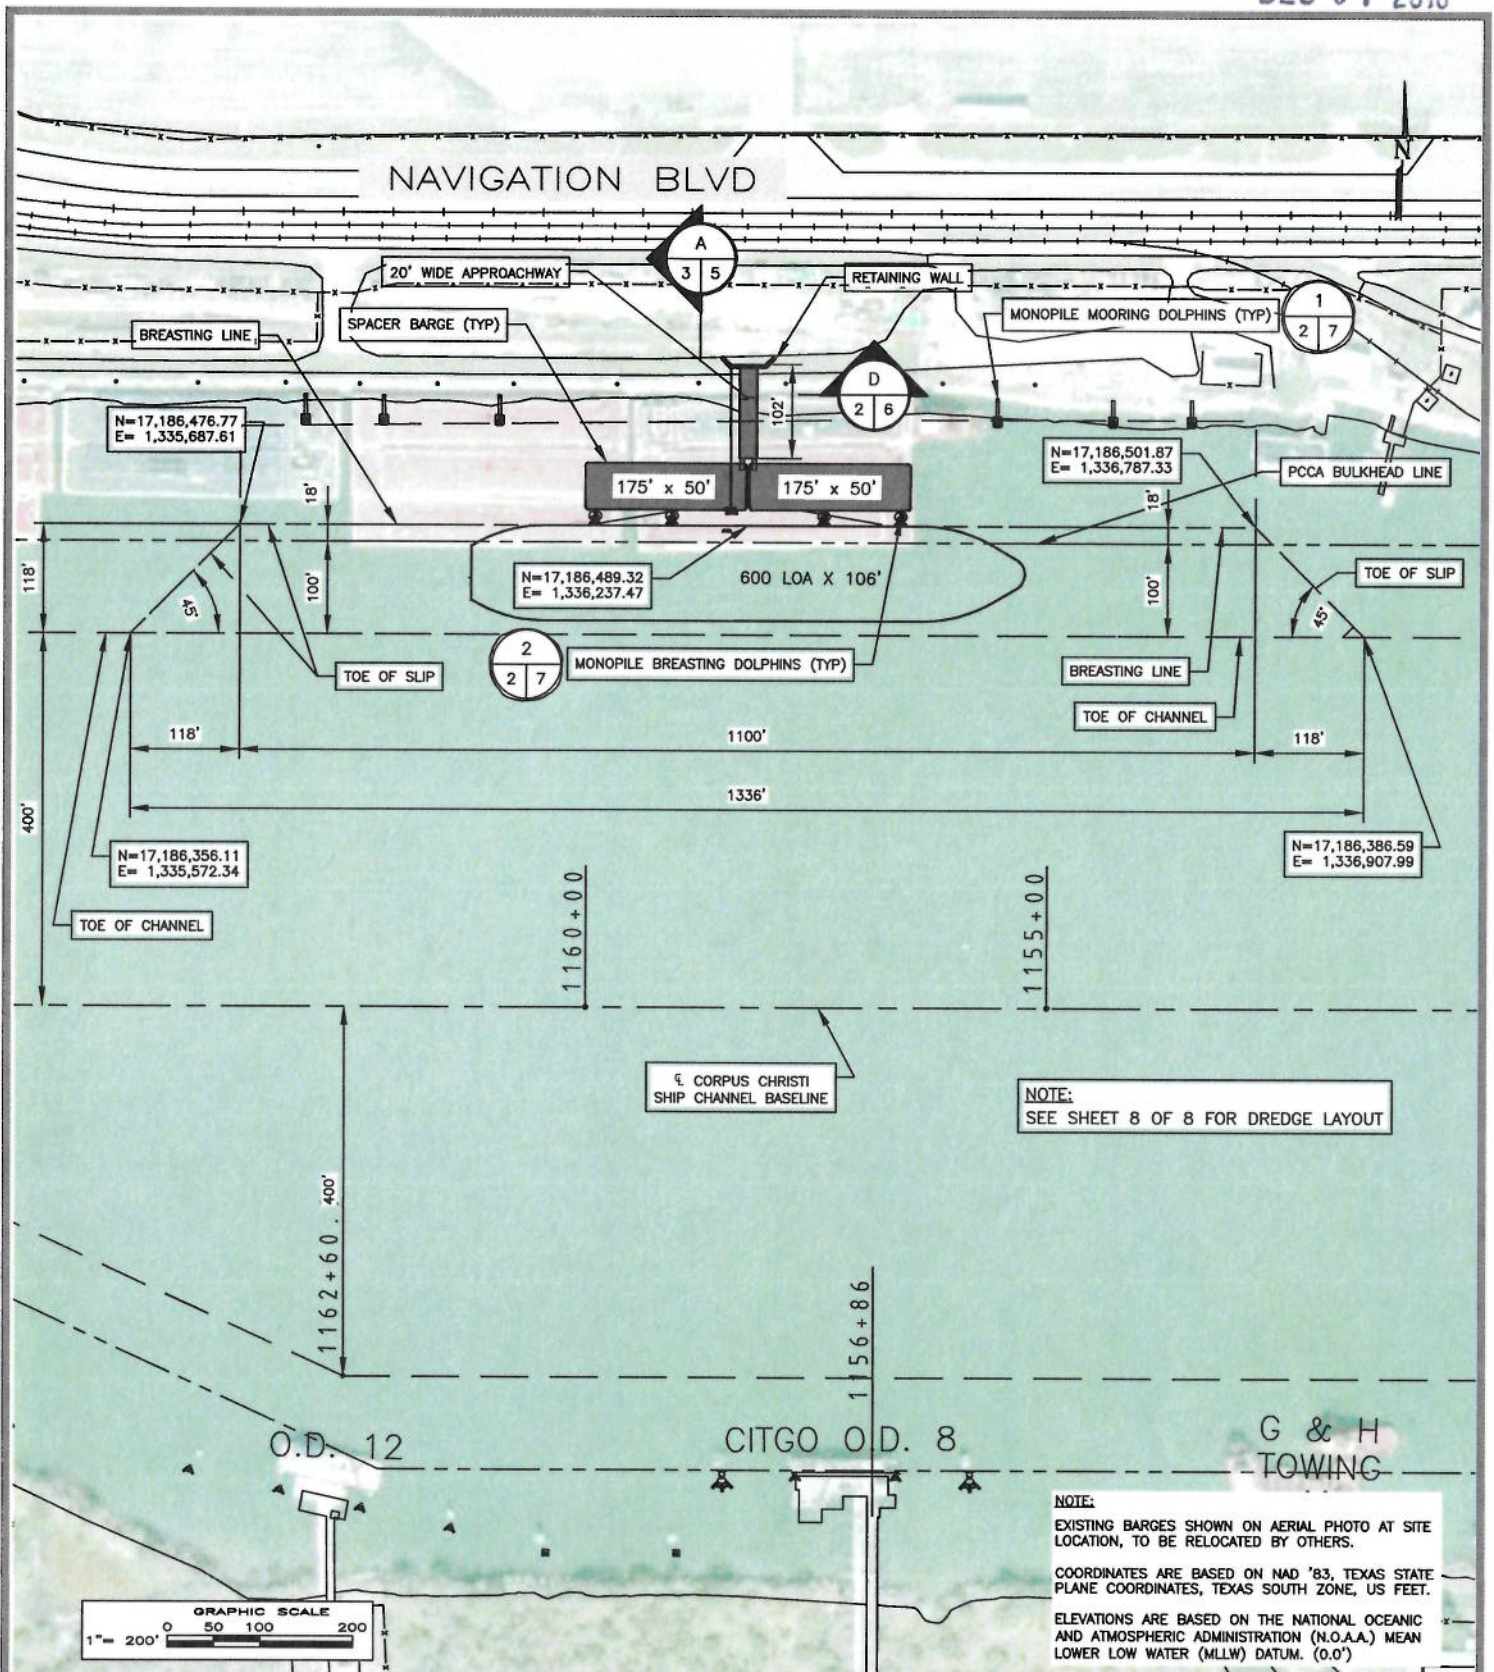

REVISED LAYOUT PLAN - OPTION A (SPACER BARGE DOCK)

Project SWG-2014-00776
Sheet 3 of 10**CH2MHILL.**
TBPE FIRM NO. 3699

PURPOSE: DOCK 15 CONSTRUCTION


LOCATION: CORPUS CHRISTI, TEXAS

APPLICANT/AGENT: MARTIN MIDSTREAM PARTNERS/CH2MHILL ENGINEERS, INC.

ADJACENT PROPERTY OWNERS: NUSTAR, TEXAS LEHIGH,
BEST BET, PCCASHEET 2 OF 8
9/16/14REVISED
DATE: 10/20/16

Project SWG-2014-00776
Sheet 4 of 10

SHEET 3 OF 8 9/16/14	REVISED DATE: 10/20/16
-------------------------	---------------------------

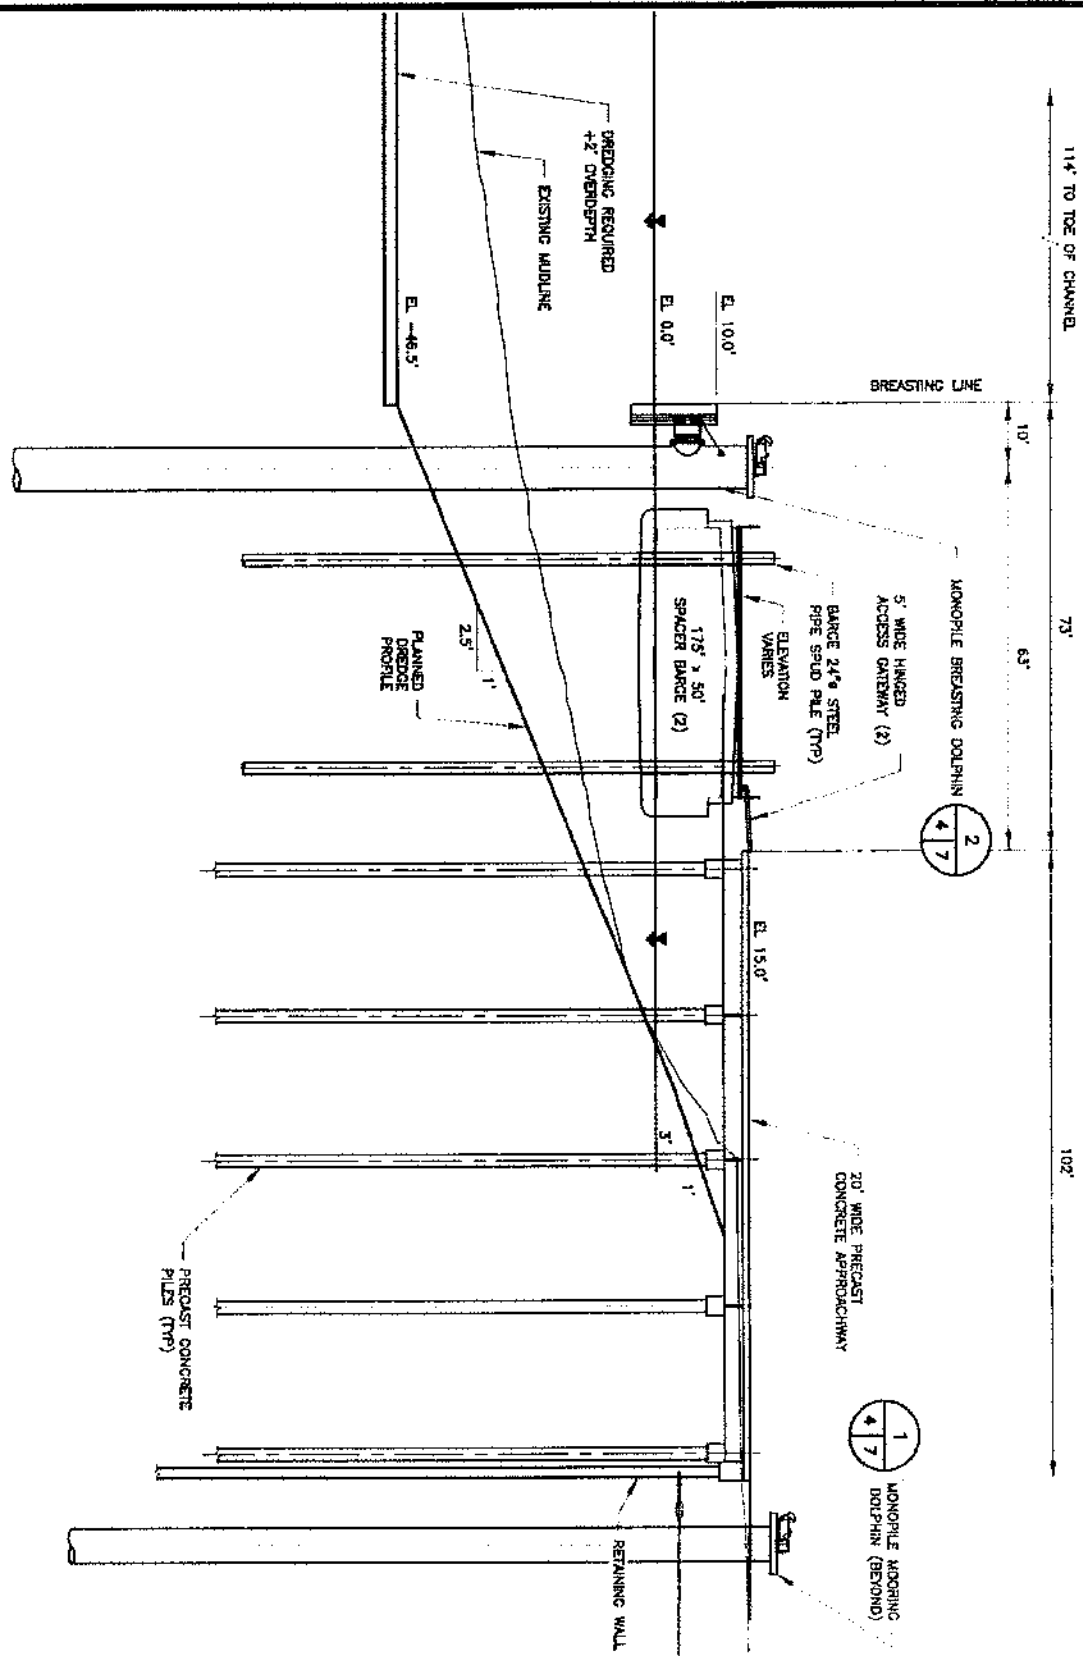

SECTION PROFILE - OPTION A

SCALE: 1" = 30'

Project SWG-2014-00776
Sheet 5 of 10

NOTE:
COORDINATES ARE BASED ON NAD '83, TEXAS STATE
PLANE COORDINATES, TEXAS SOUTH ZONE, US FEET.
ELEVATIONS ARE BASED ON THE NATIONAL OCEANIC
AND ATMOSPHERIC ADMINISTRATION (NOAA) MEAN
LOWER LOW WATER (MLLW) DATUM. (0.0')

SECTION PROFILE - OPTION A (SPACER BARGE DOCK)

Project SWG-2014-00776
Page 5 of 10

CH2MHILL

TBPE FIRM NO. 3699

FUNCTION: DOCK 15 CONSTRUCTION

LOCATION: CORPUS CHRISTI, TEXAS

APPLICANT/AGENT: MARTIN MIDSTREAM PARTNERS/CH2MHILL ENGINEERS, INC.

ADJACENT PROPERTY OWNERS: NUSTAR, TEXAS LEHIGH,
BEST BET, PCCA

SHEET 4 OF 8 DATE 9/16/14


DEC 07 2016




SCALE: 1" = 30'

NOTE:

DEC 07 2016

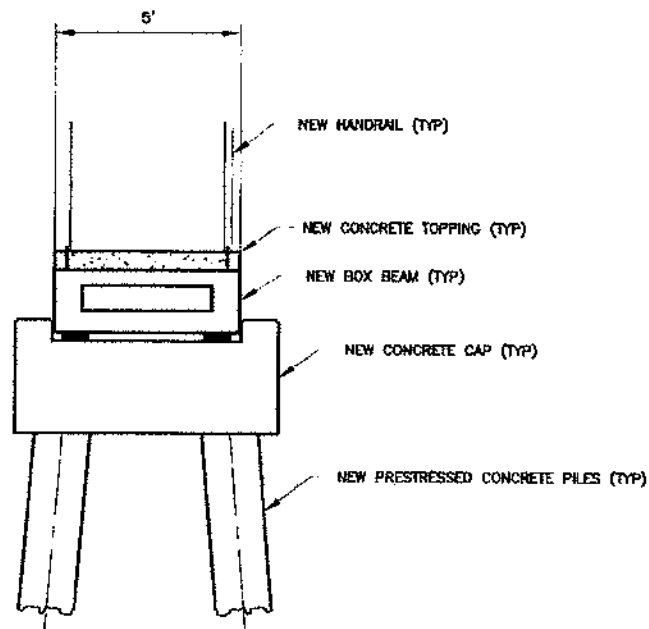

C SECTION - CATWALK
SCALE: 1" = 5'

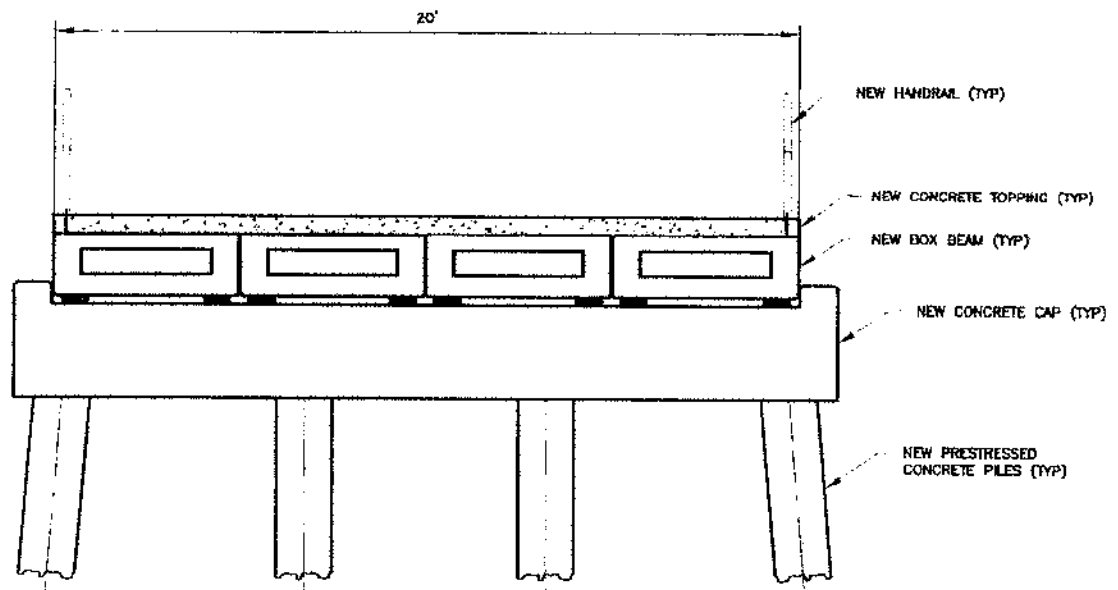

D SECTION - APPROACHWAY
SCALE: 1" = 5'

CATWALK SECTION

Project SWG-2014-00776

Sheet 7 of 10

CH2MHILL
TBPE FIRM NO. 3699

PURPOSE DOCK 15 CONSTRUCTION

LOCATION CORPUS CHRISTI, TEXAS


APPLICANT/AGENT: MARTIN MIDSTREAM PARTNERS/CH2MHILL ENGINEERS, INC.

ADJACENT PROPERTY OWNERS

NUSTAR, TEXAS LEHIGH,
BEST BET, PCCA

SHEET 6 OF 8

DATE 9/16/14

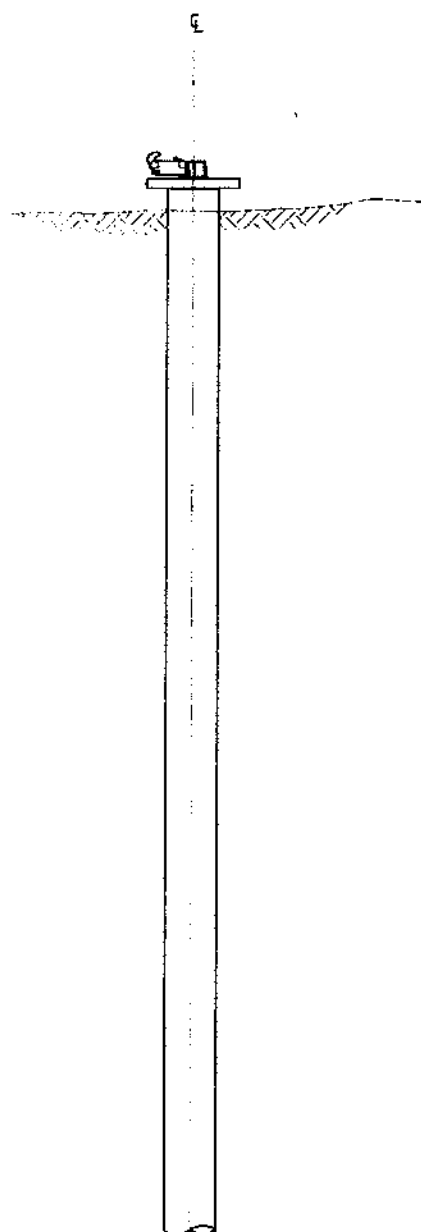


1
5 7
2, 3, 4

DETAIL-MONOPILE MOORING DOLPHIN
SCALE: 1" = 20'

NOTE:

COORDINATES ARE BASED ON NAD '83, TEXAS STATE
PLANE COORDINATES, TEXAS SOUTH ZONE, US FEET.

ELEVATIONS ARE BASED ON THE NATIONAL OCEANIC
AND ATMOSPHERIC ADMINISTRATION (N.O.A.A.) MEAN
LOWER LOW WATER (MLLW) DATUM. (0.0')

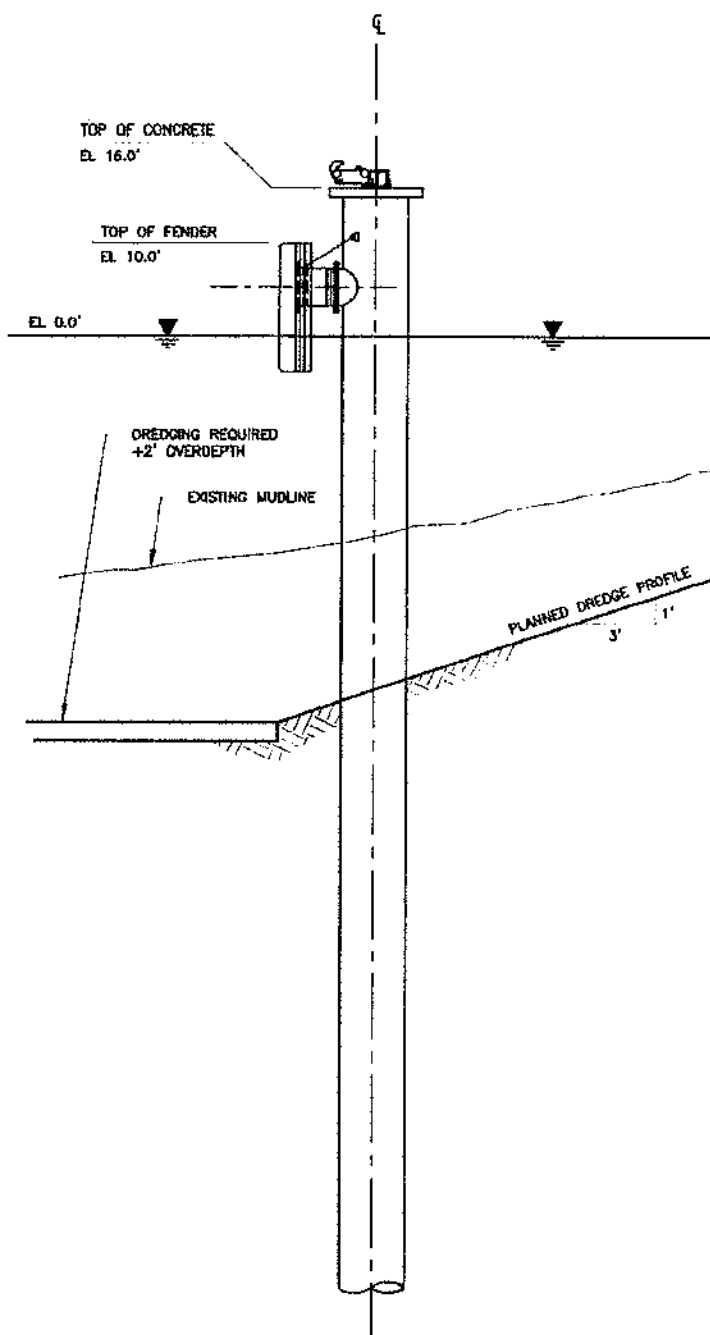

2
5 7
2, 3, 4

DETAIL-MONOPILE BREASTING DOLPHIN
SCALE: 1" = 20'

MONOPILE DOLPHINS

Project SWG-2014-00776
Sheet 8 of 10

CH2MHILL

TBPE FIRM NO. 3699

PURPOSE: DOCK 15 CONSTRUCTION

LOCATION: CORPUS CHRISTI, TEXAS

APPLICANT/AGENT


MARTIN MIDSTREAM PARTNERS/CH2MHILL ENGINEERS, INC.

ADJACENT PROPERTY OWNER

NUSTAR, TEXAS LEHIGH,
BEST BET, PCCA

SHEET 7 OF 8

DATE 9/16/14

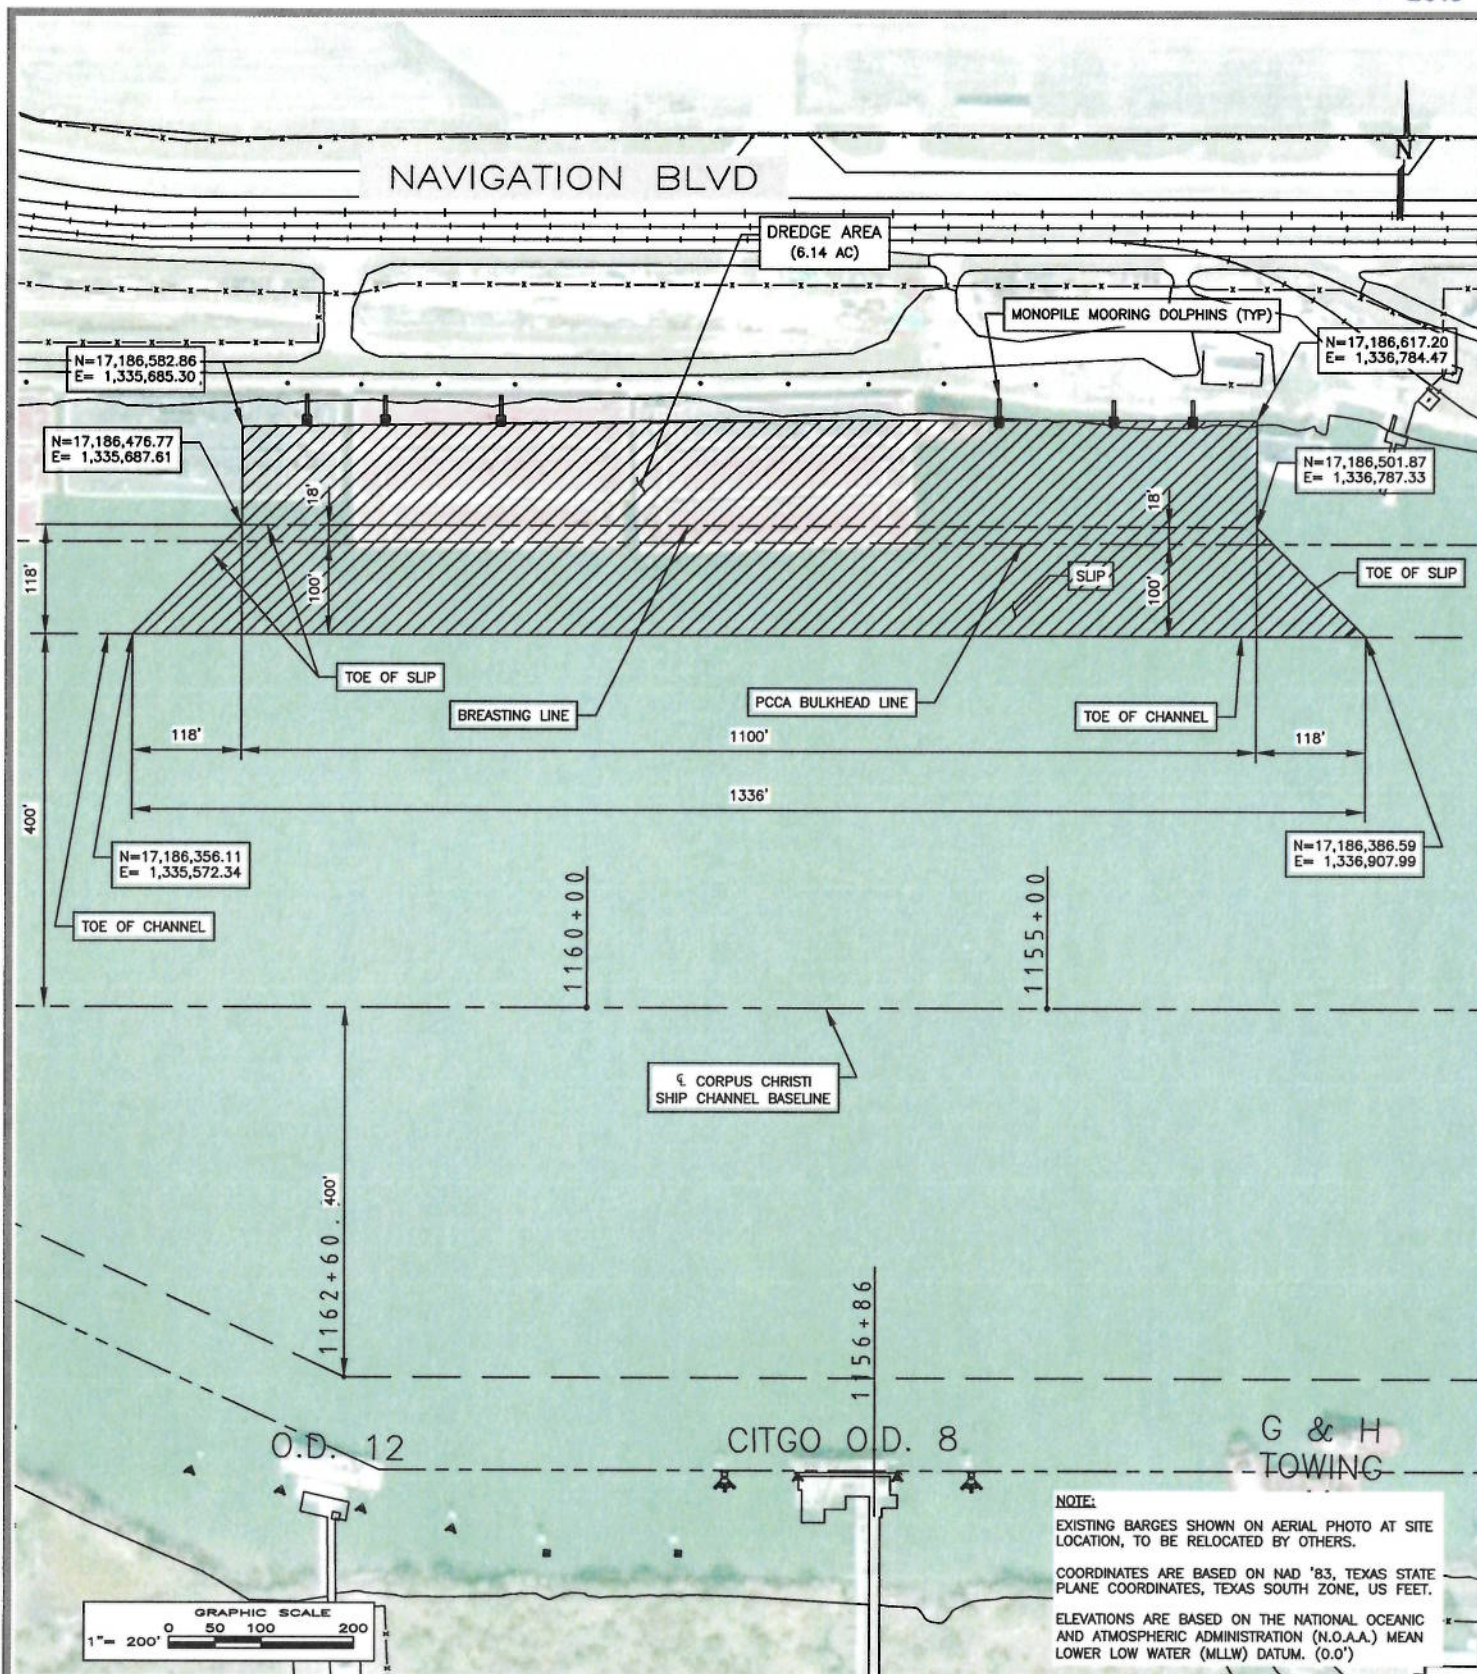

CH2MHILL.
TBPE FIRM NO. 3699

PURPOSE: DOCK 15 CONSTRUCTION


LOCATION: CORPUS CHRISTI, TEXAS

APPLICANT/AGENT: MARTIN MIDSTREAM PARTNERS/CH2MHILL ENGINEERS, INC.

ADJACENT PROPERTY OWNERS: NUSTAR, TEXAS LEHIGH,
BEST BET, PCCA

SHEET 8 OF 8
9/16/14

REvised
DATE: 10/20/16

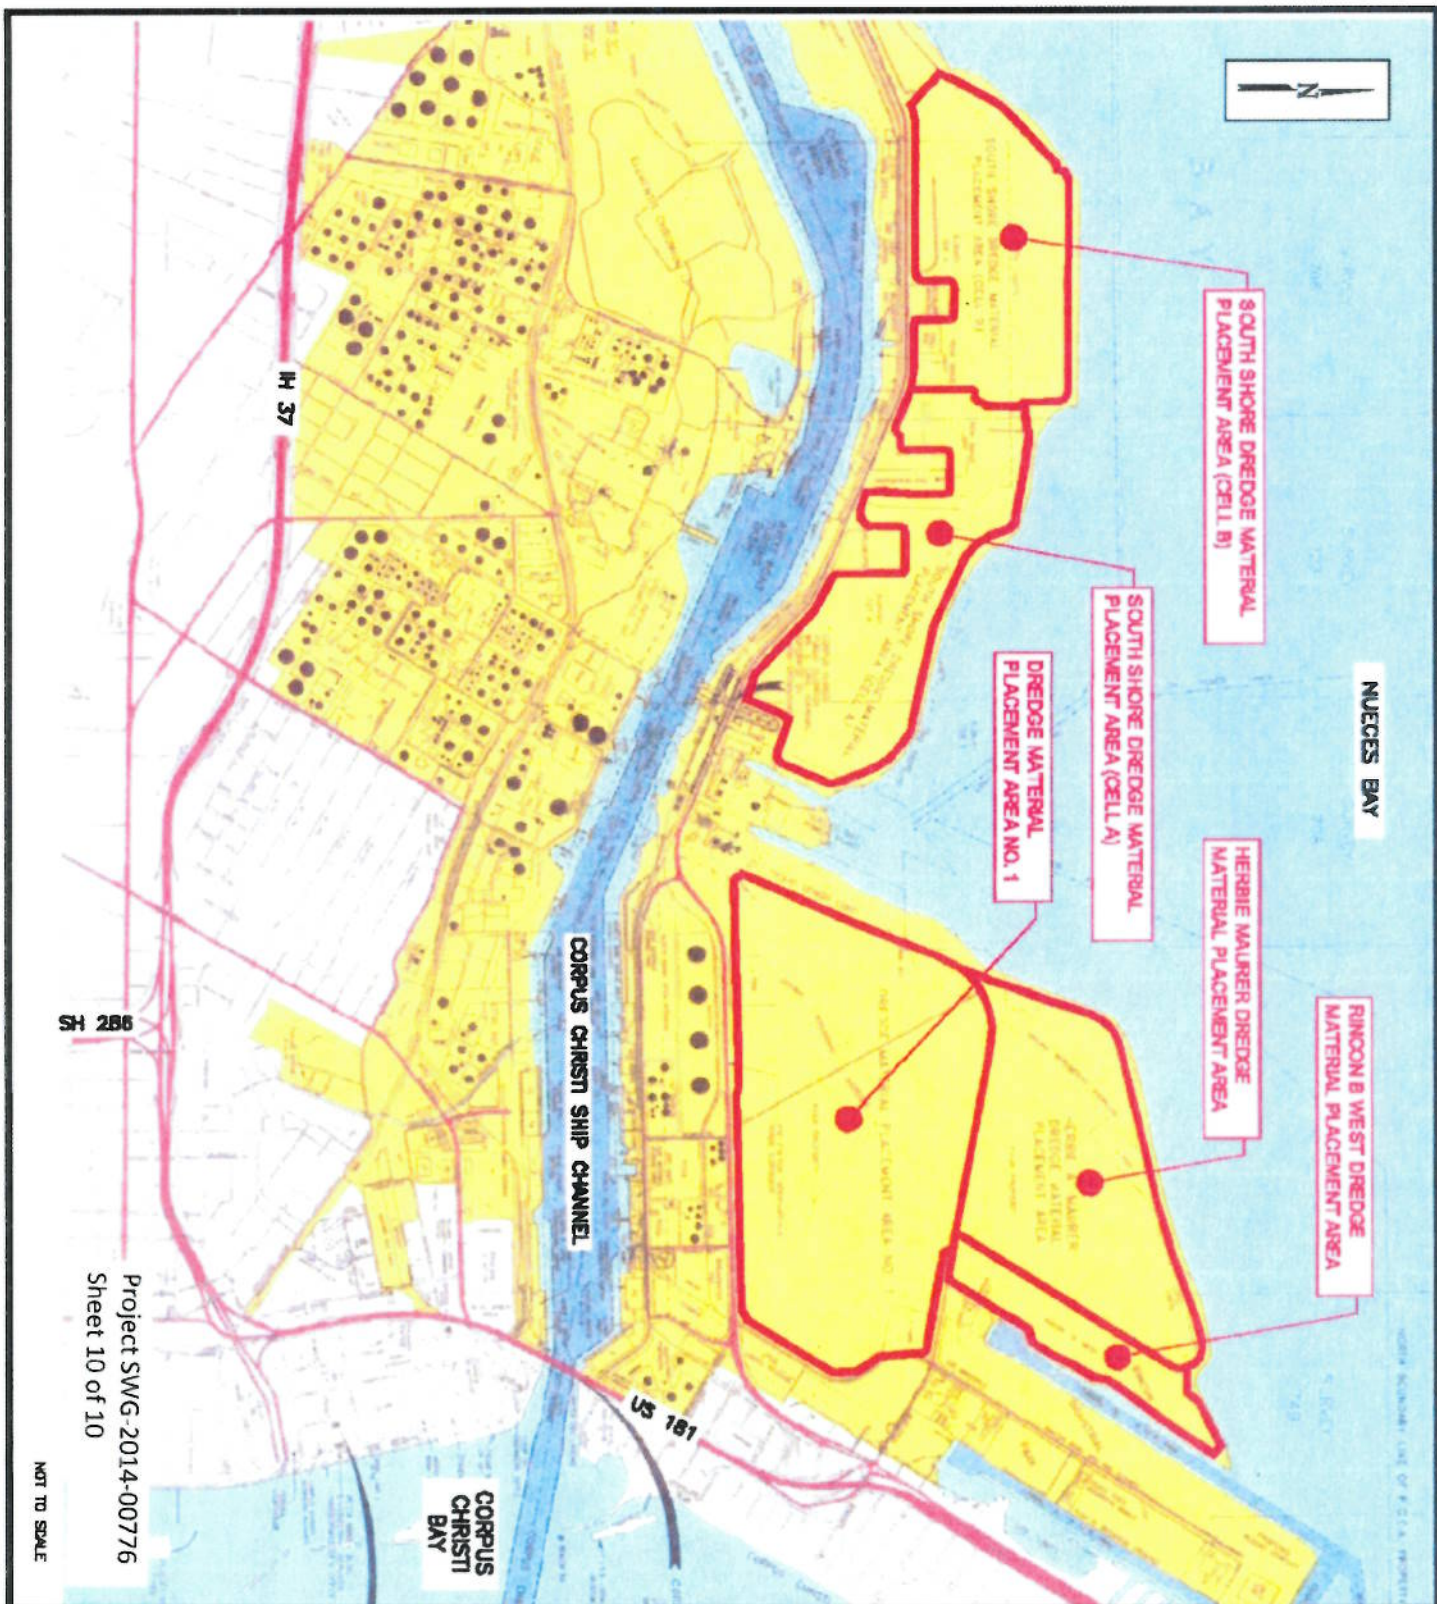

DREDGE MATERIAL PLACEMENT LOCATIONS

Project SWG-2014-00776
Page 10 of 10

CH2MHILL.
TBPE FIRM NO. 3699

PURPOSE: DOCK 15 CONSTRUCTION

LOCATION: CORPUS CHRISTI, TEXAS

APPLICANT/AGENT: MARTIN MIDSTREAM PARTNERS/CH2MHILL ENGINEERS, INC.

ADJACENT PROPERTY OWNERS: NUSTAR, TEXAS LEHIGH,
BEST BET, PCCA

SHEET 9 OF 9 DATE: 9/19/14

DEC 07 2016