


Apr 26, 2017 - 3:34PM

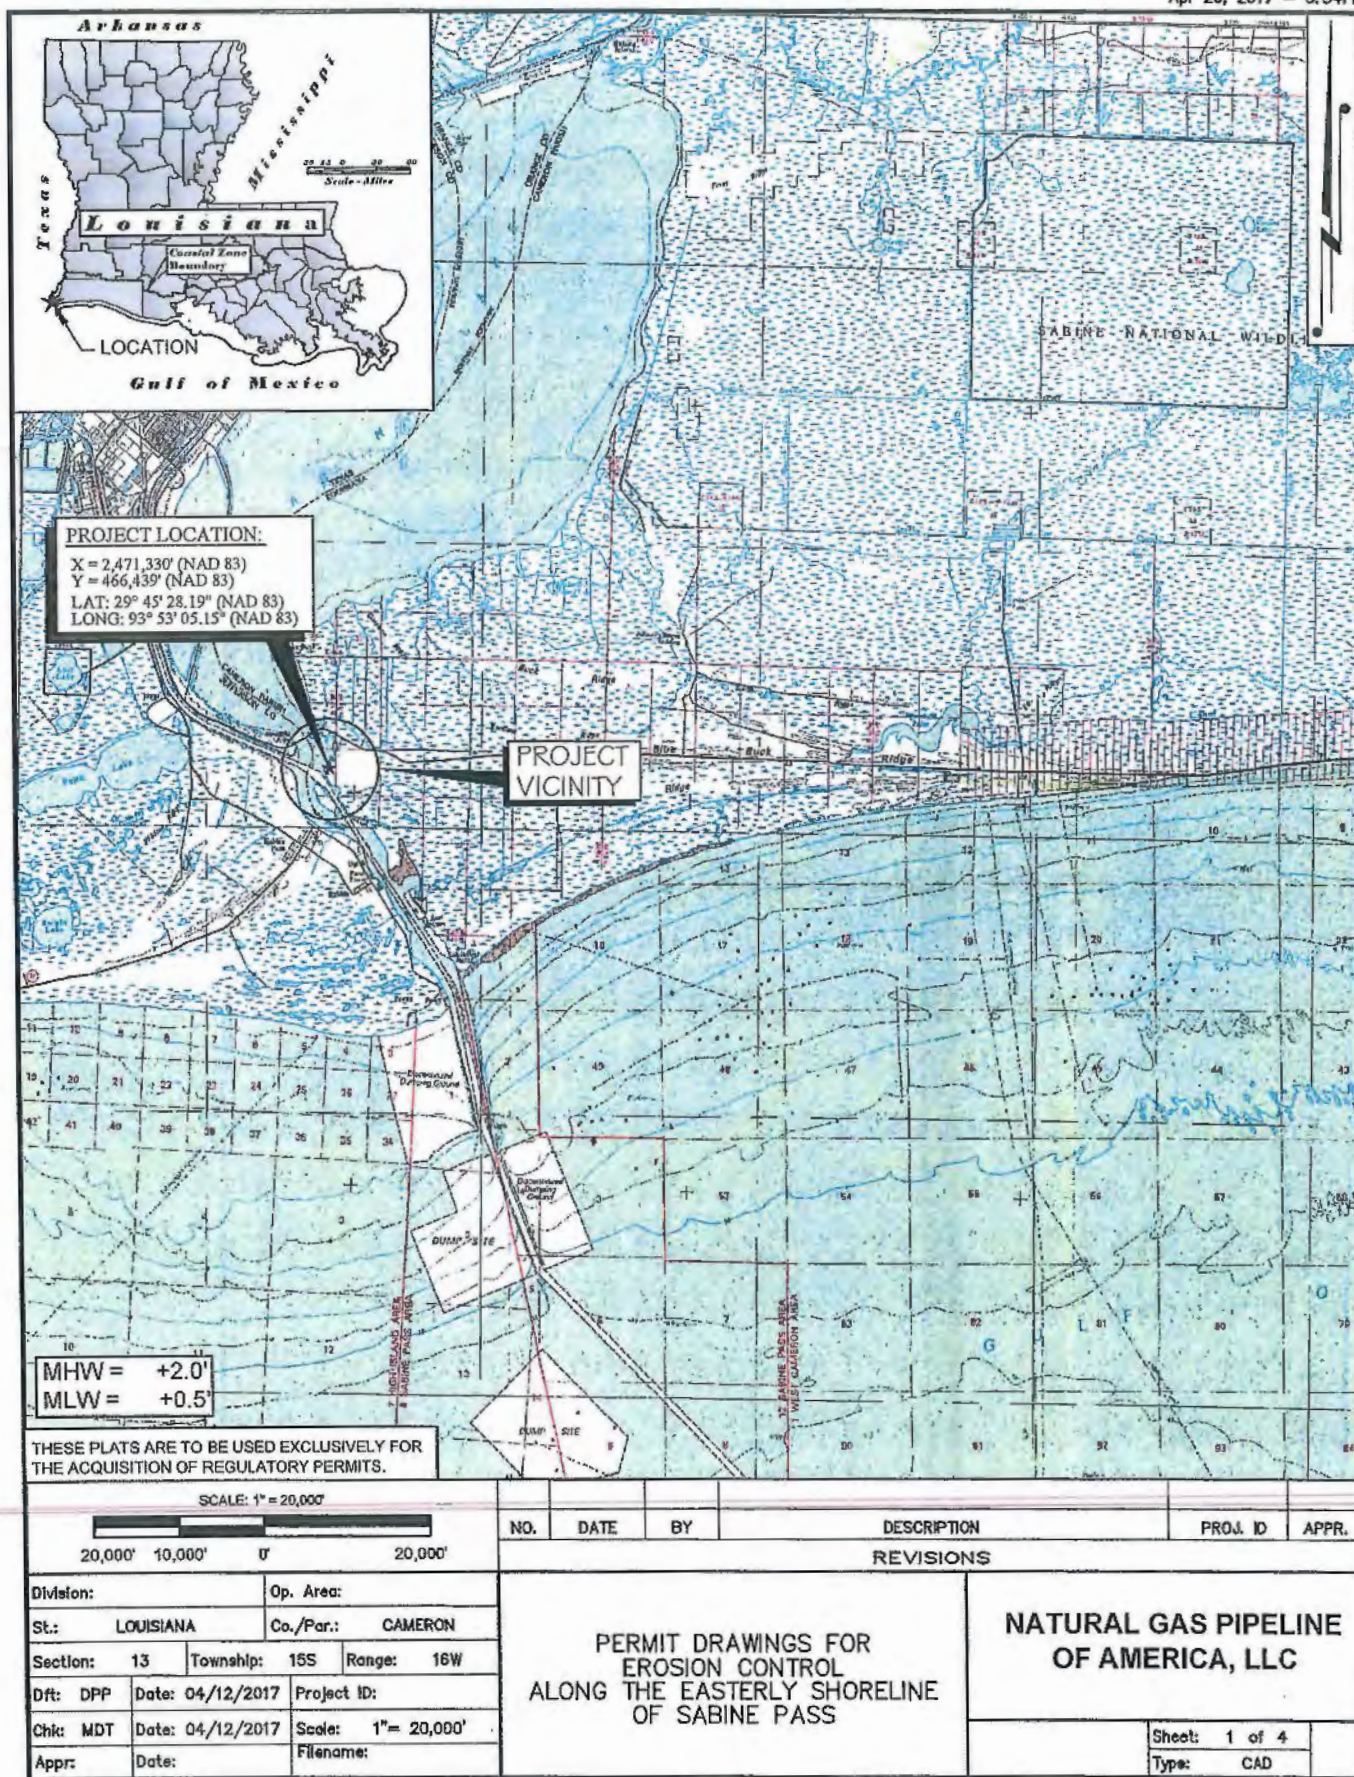

rations Division Permit Buffers

- OD-W, Amy Powell (Completed Works)
- ABFS, Michael Saudier (Easement Tracts)
- ABFS, Michael Saudier (Fee Land)
- OD-C, Michelle Kornick (Mississippi River)
- OD-D, Tim Connell (Atchafalaya River)
- OD-E, Tracy Falk (Calcasieu River)
- OD-G, Ray Newman (Southeast Waterways)
- OD-H, Vic Landry (GIWW)
- OD-J, Russell Beauvais (Old River)

MVN Permit #:
Plotted By:
Notes:




Natural Gas Pipeline Company

SWC-2014-01146





Page 2 of 5

Google ea


Apr 27, 2017 - 8:03AM

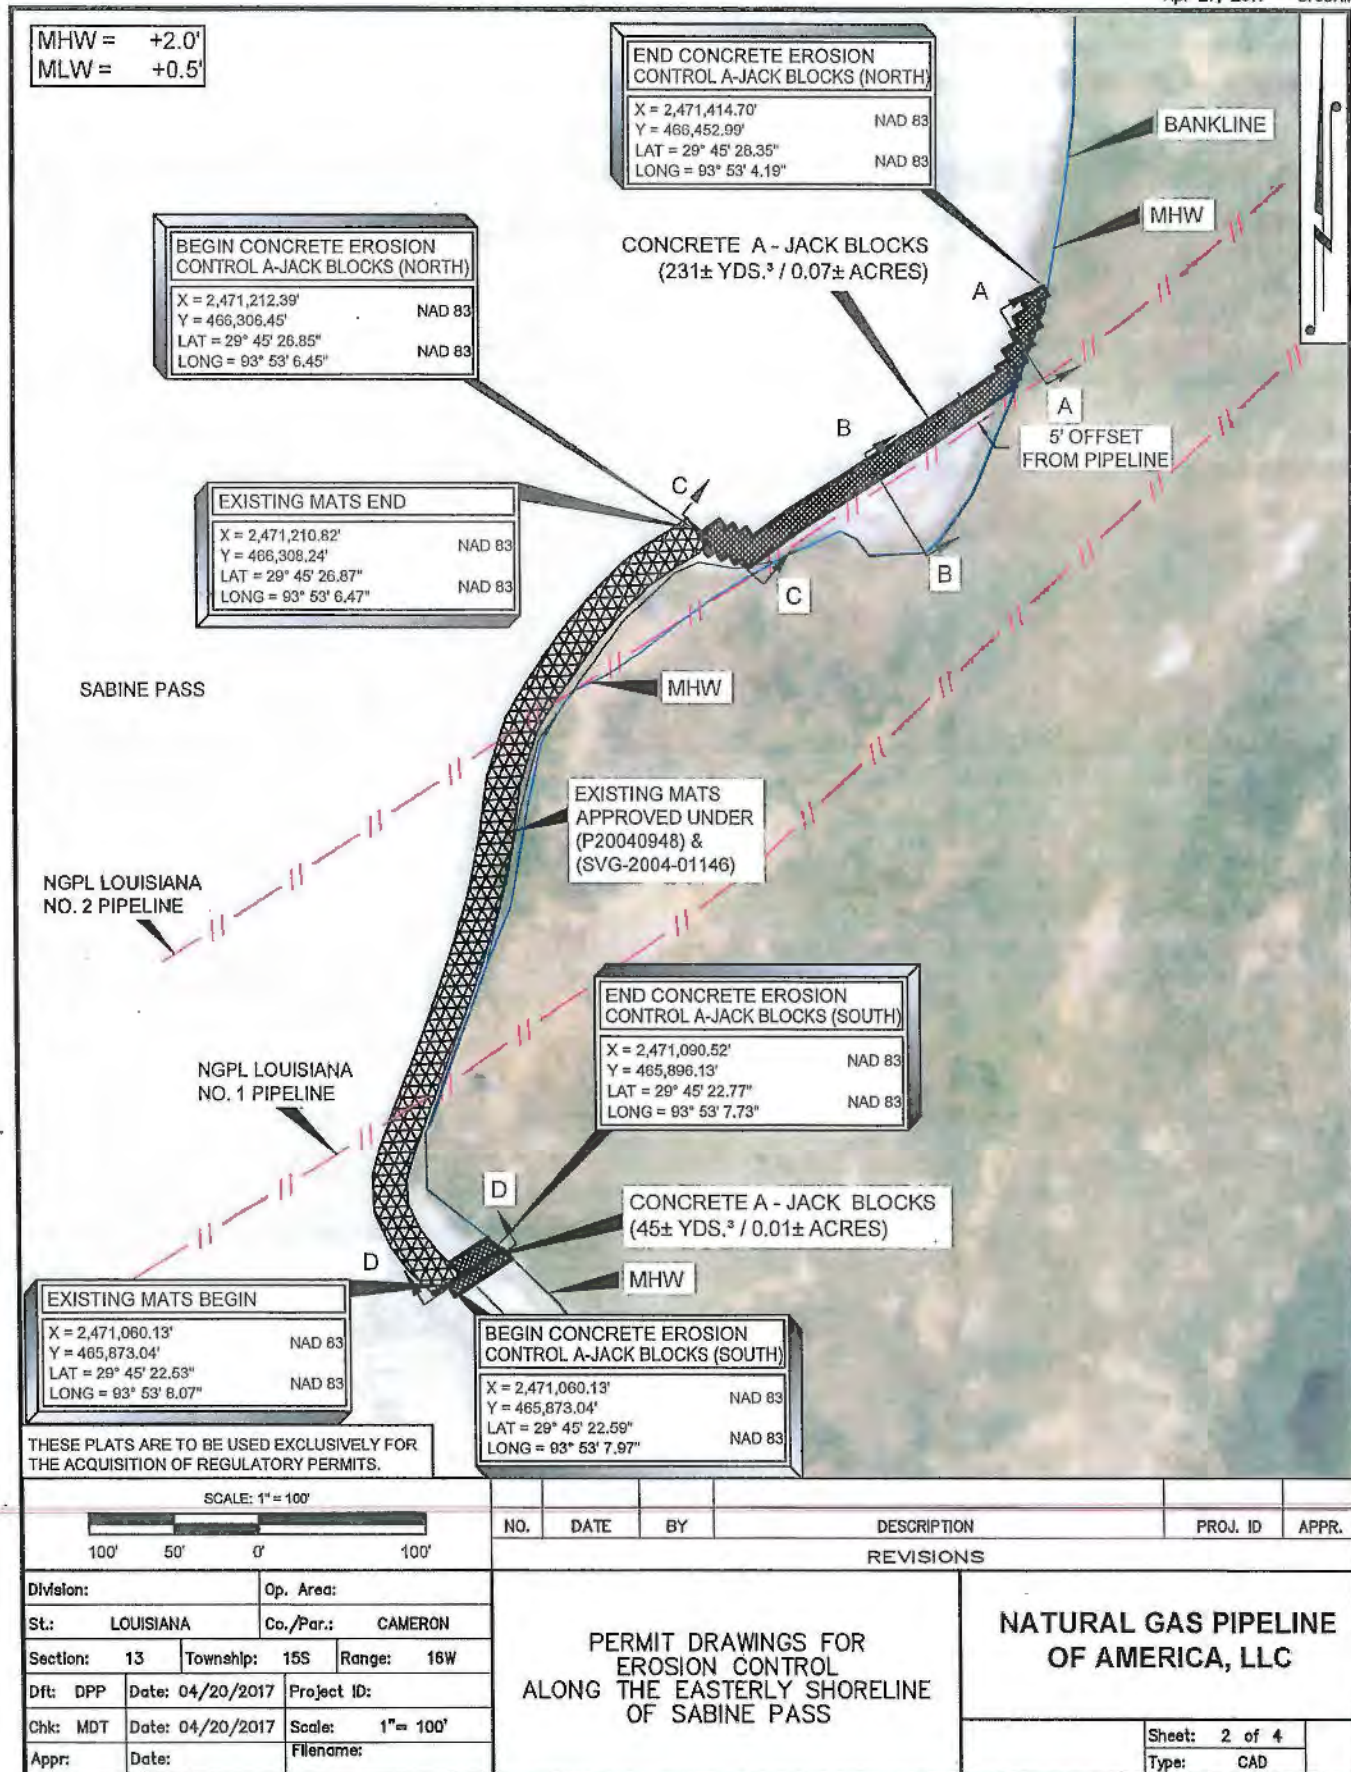

Apr 27, 2017 - 8:04AM

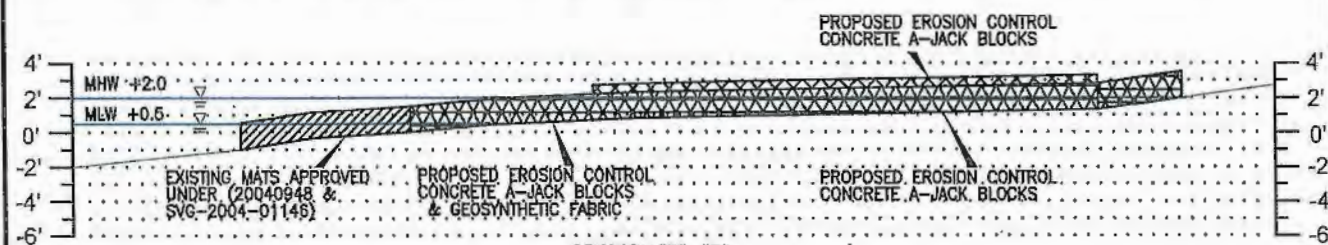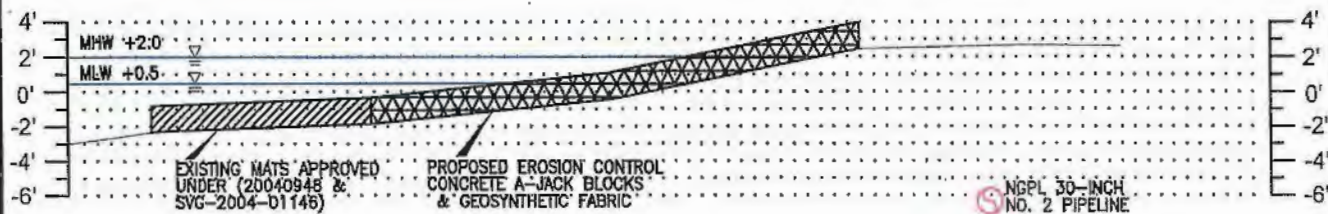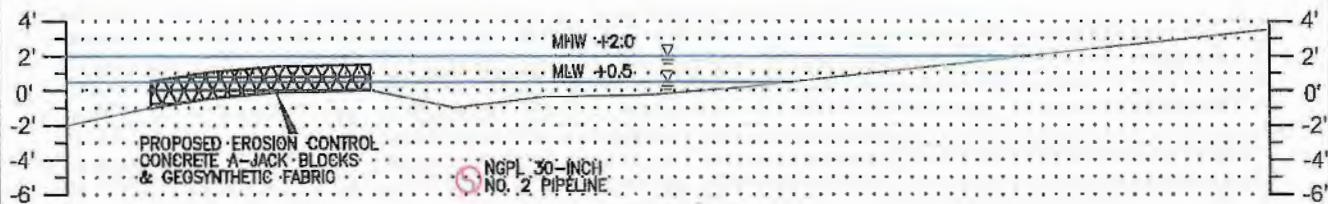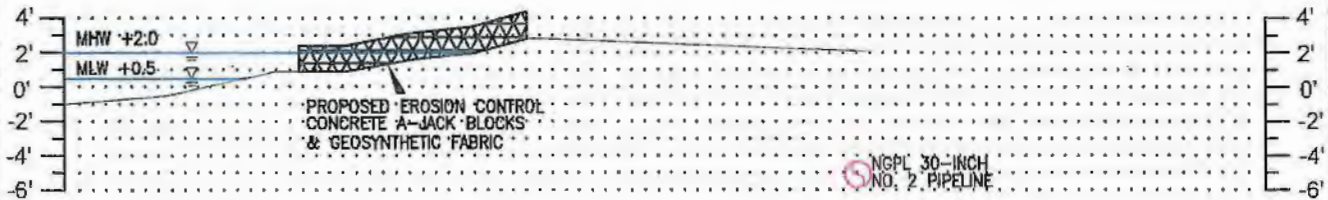

THESE PLATS ARE TO BE USED EXCLUSIVELY FOR
THE ACQUISITION OF REGULATORY PERMITS.

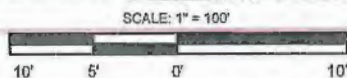

NO.	DATE	BY	DESCRIPTION	PROJ. ID	APPR.
REVISIONS					
Division: Op. Area: St.: LOUISIANA Co./Par.: CAMERON Section: 13 Township: 15S Range: 16W Dft: DPP Date: 04/20/2017 Project ID: Chk: MDT Date: 04/20/2017 Scale: 1" = 10' Appr: Date: Filename:					
PERMIT DRAWINGS FOR EROSION CONTROL ALONG THE EASTERLY SHORELINE OF SABINE PASS				NATURAL GAS PIPELINE OF AMERICA, LLC	
				Sheet: 3 of 4	
				Type: CAD	

NOTES:

AS-BUILT DRAWINGS AND / OR PLATS SHALL HAVE WRITTEN ON THEM THE DATE OF COMPLETION OF SAID ACTIVITIES AND SHALL BE SUBMITTED TO THE LOUISIANA DEPARTMENT OF NATURAL RESOURCES, OFFICE OF COASTAL MANAGEMENT P.O. BOX 44487, BATON ROUGE, LA, 70804-4487 WITHIN 30 DAYS FOLLOWING PROJECT COMPLETION

ALL STRUCTURES BUILT UNDER THE AUTHORIZATION AND CONDITIONS OF THIS PERMIT SHALL BE REMOVED FROM THE SITE WITHIN 120 DAYS OF ABANDONMENT OF THE FACILITIES FOR THE HEREIN PERMITTED USE, OR WHEN THESE STRUCTURES FALL INTO A STATE OF DISREPAIR SUCH THEY CAN NO LONGER FUNCTION AS INTENDED. THIS CONDITION DOES NOT PRECLUDE THE NECESSITY FOR REVISING THE CURRENT PERMIT OR OBTAINING A SEPARATE COASTAL USE PERMIT SHOULD ONE BE REQUIRED, FOR SUCH REMOVAL ACTIVITIES.

STRUCTURES MUST ALSO BE MARKED / LIGHTED IN ACCORDANCE WITH U.S. COAST GUARD REGULATIONS.

IN ORDER TO ENSURE THE SAFETY OF ALL PARTIES, THE PERMITEE SHALL CONTACT THE LOUISIANA ONE CALL SYSTEM (1-800-272-3020) A MINIMUM OF 48 HOURS PRIOR TO THE COMMENCEMENT OF ANY EXCAVATION (DIGGING, DREDGING, JETTING, ETC.) OR DEMOLITION ACTIVITY.

TOTAL IMPACTSEXCAVATIONS

NON-VEGETATED 0 CU. YDS.
WATER BOTTOMS: 0.0 ACS.

WETLANDS: 0 CU. YDS.
0.00 ACS.

UPLANDS: 0 CU. YDS.
0 ACS.

FILL AREAS

NON-VEGETATED 276± CU. YDS.
WATER BOTTOMS: 0.08± ACS.

WETLANDS: 0 CU. YDS.
0 ACS.

UPLANDS: 0 CU. YDS.
0 ACS.

FILL MATERIALS

NATIVE MATERIAL: 0 CU. YDS.
HAULED-IN MATERIAL: 276± CU. YDS.

EQUIPMENT

Tug - 6' draft
Crane Barge - 4' draft

A-JACK BLOCK
GEOSYNTHETIC FABRIC

ACRES OF IMPACTS				
NON-WETLANDS	WETLANDS	WATER BOTTOM	ABOVE MHW	BELOW MHW
0.00	0.00	0.08	0.04	0.04
0.00	0.00	0.08	0.04	0.04

THESE PLATS ARE TO BE USED EXCLUSIVELY FOR
THE ACQUISITION OF REGULATORY PERMITS.

NO.	DATE	BY	DESCRIPTION	PROJ. ID	APPR.
REVISIONS					
Division: _____ Op. Area: _____ St.: LOUISIANA Co./Par.: CAMERON Section: 13 Township: 15S Range: 15W Dft: DPP Date: 04/20/2017 Project ID: _____ Chk: MDT Date: 04/20/2017 Scale: N.T.S. Appr: _____ Filename: _____			PERMIT DRAWINGS FOR EROSION CONTROL ALONG THE EASTERLY SHORELINE OF SABINE PASS		
			NATURAL GAS PIPELINE OF AMERICA, LLC		
			Sheet: 4 of 4 Type: CAD		