


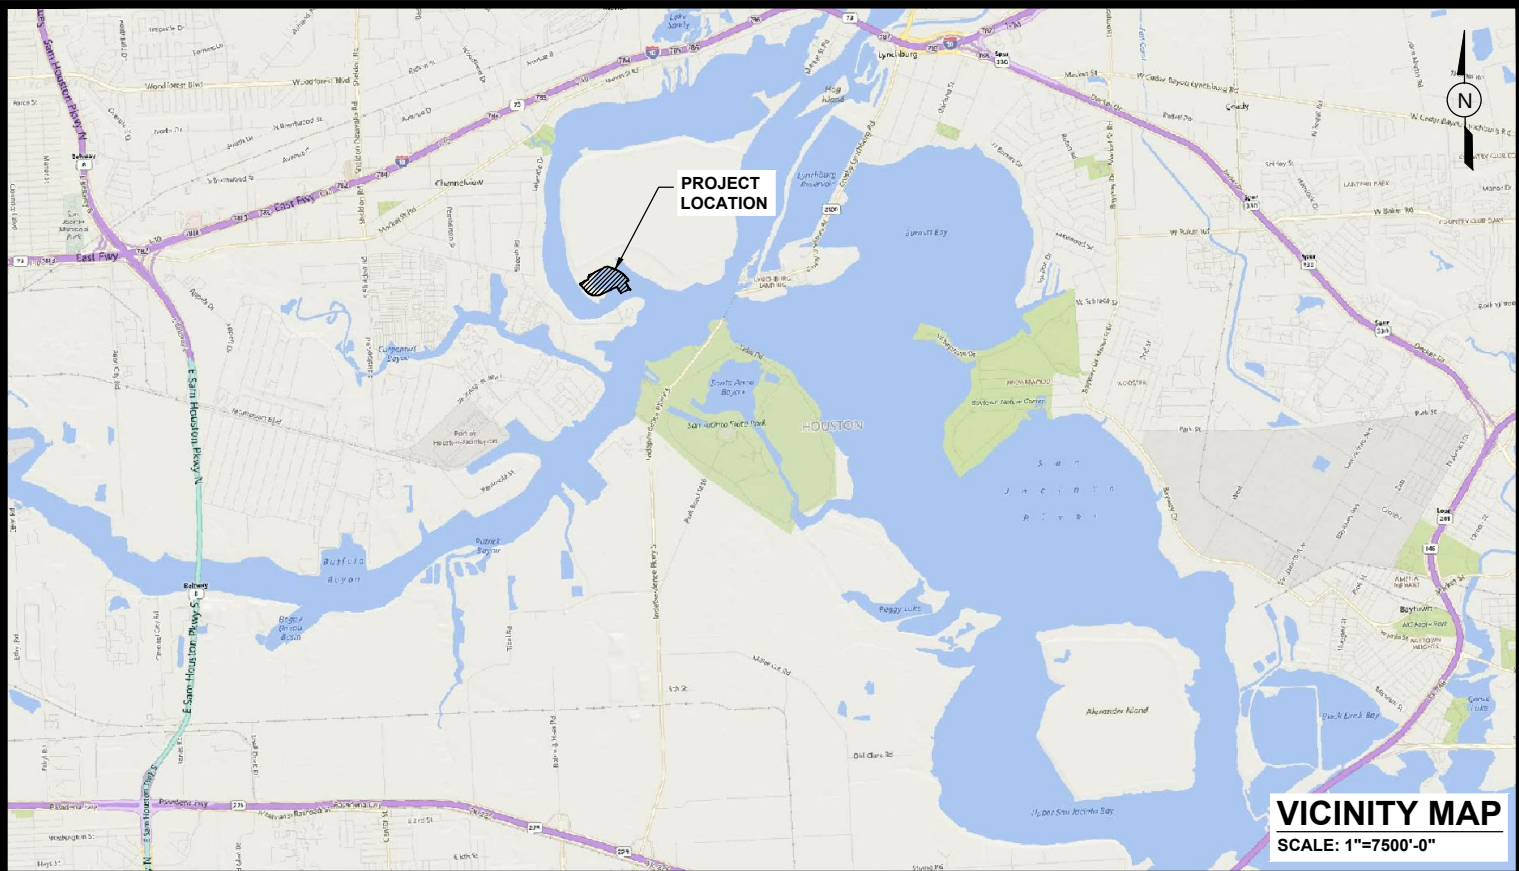
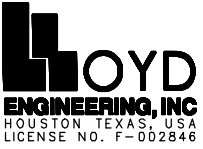


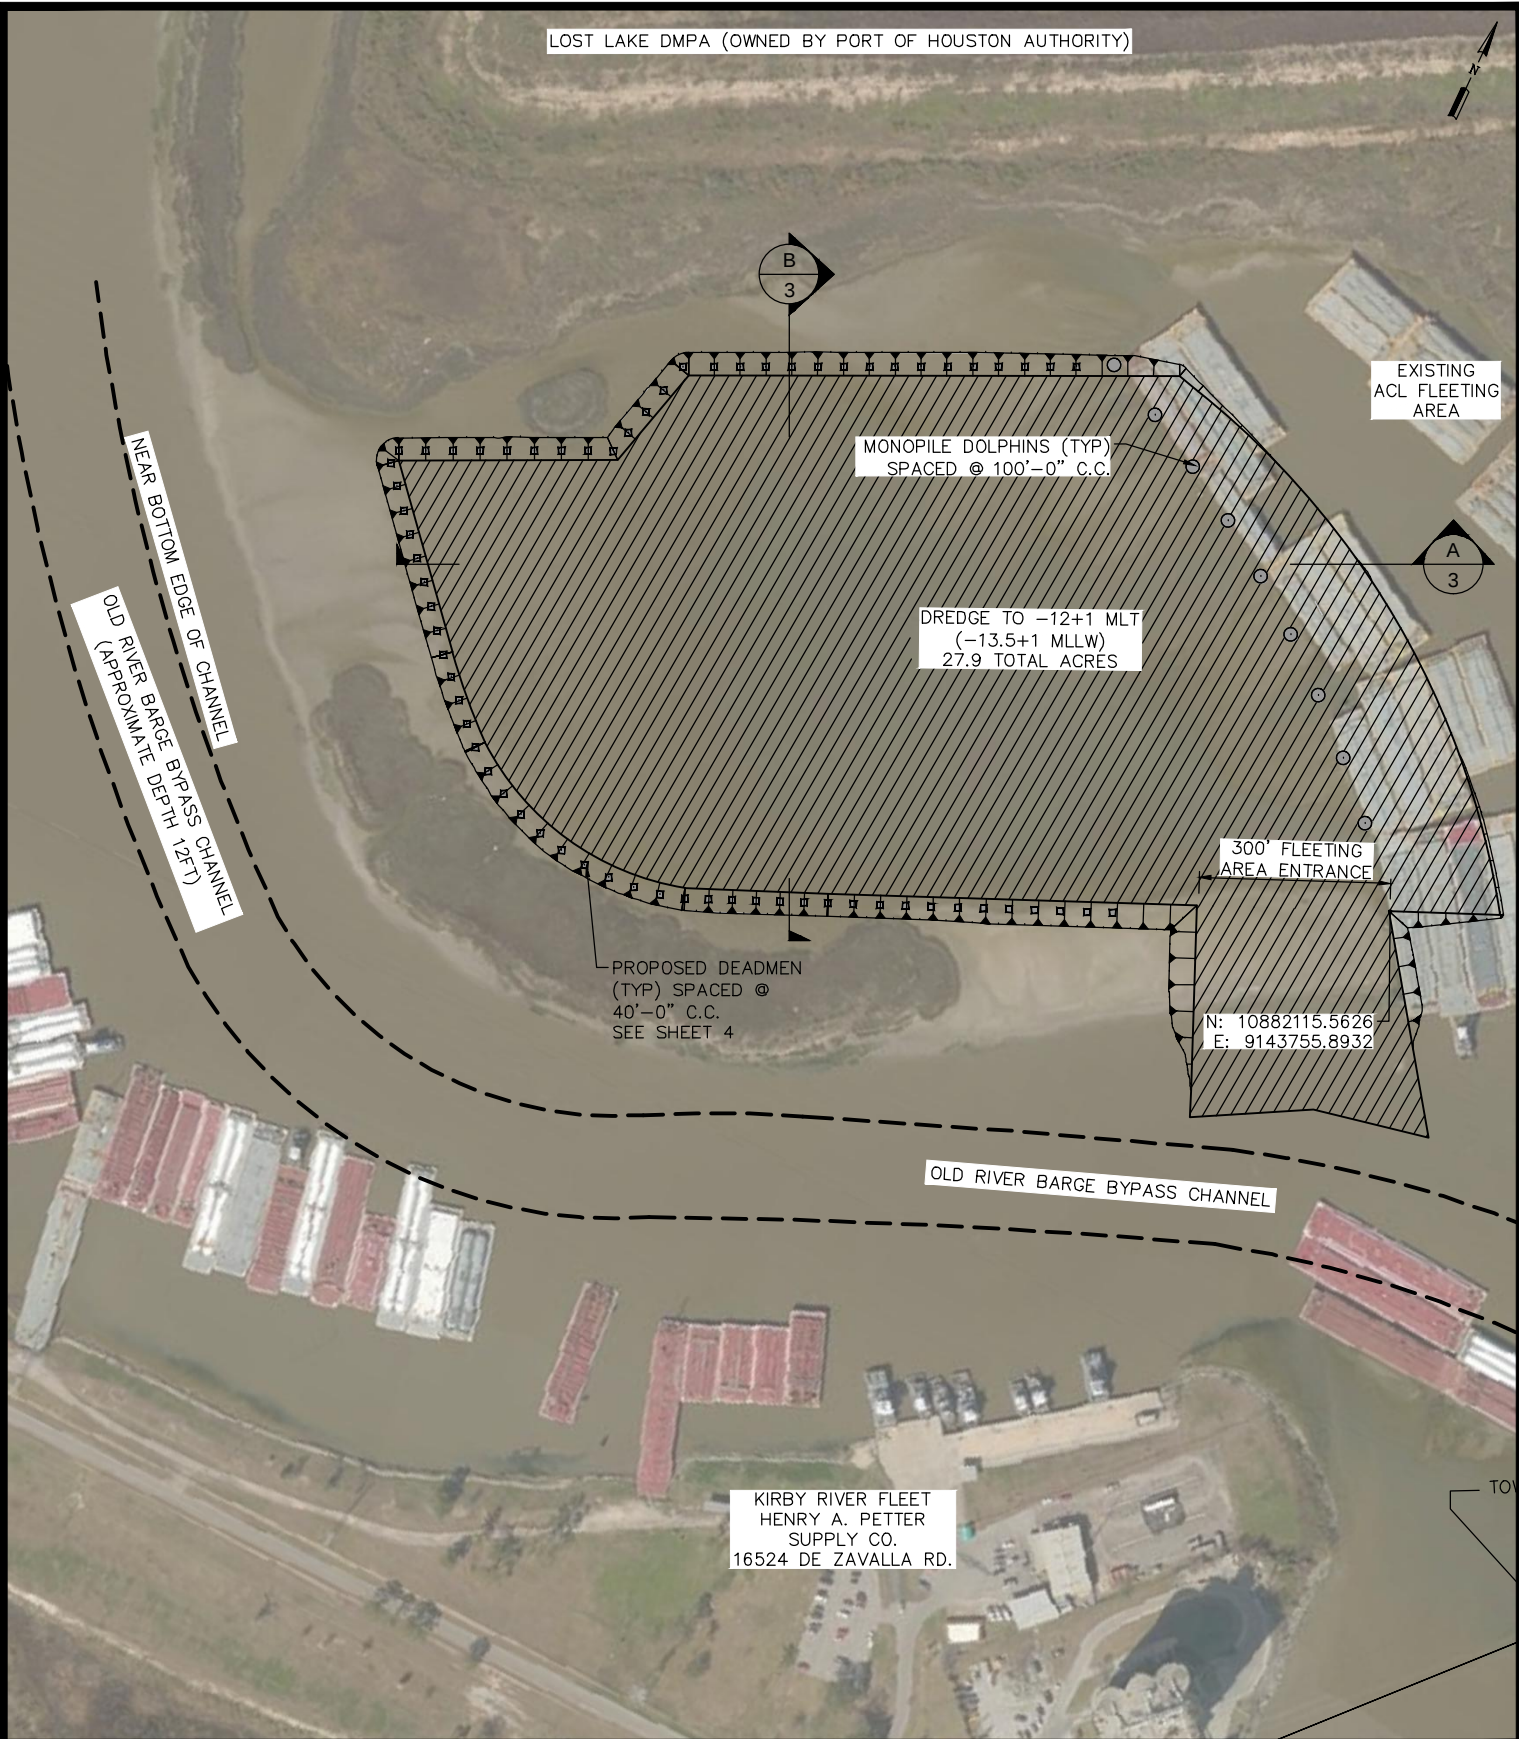

DRAWING:	LOCATION & VICINITY MAPS	OWNER:	PORT OF HOUSTON	 LOYD ENGINEERING, INC HOUSTON TEXAS, USA LICENSE NO. F-002846	DESIGN BY:	POP
PROJECT:	PROPOSED DREDGING AT BARGE FLEETING FACILITY	APPLIED BY:	LLOYD ENGINEERING		DRAWN BY:	JB
LOCATION:	OLD RIVER ADJACENT TO HOUSTON SHIP CHANNEL	APPLIC. No:			SCALE:	AS NOTED
		COUNTY:	HARRIS		DATE:	4/27/2017
		WATER BODY:	PORT OF HOUSTON		SHEET No:	1
		DATUM:	NAD83 STATE PLANE TX SC FEET			

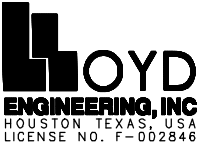

DRAWING:	DREDGE PLAN	OWNER:	PORT OF HOUSTON	 LOYD ENGINEERING, INC HOUSTON TEXAS, USA LICENSE NO. F-002846	DESIGN BY:	POP
PROJECT:	PROPOSED DREDGING AT BARGE FLEETING FACILITY	APPLIED BY:	LLOYD ENGINEERING		DRAWN BY:	JB
LOCATION:	OLD RIVER ADJACENT TO HOUSTON SHIP CHANNEL	APPLIC. No:			SCALE:	1"=300'
		COUNTY:	HARRIS		DATE:	4/27/2017
		WATER BODY:	PORT OF HOUSTON		SHEET No:	2
		DATUM:	NAD83 STATE PLANE TX SC FEET			

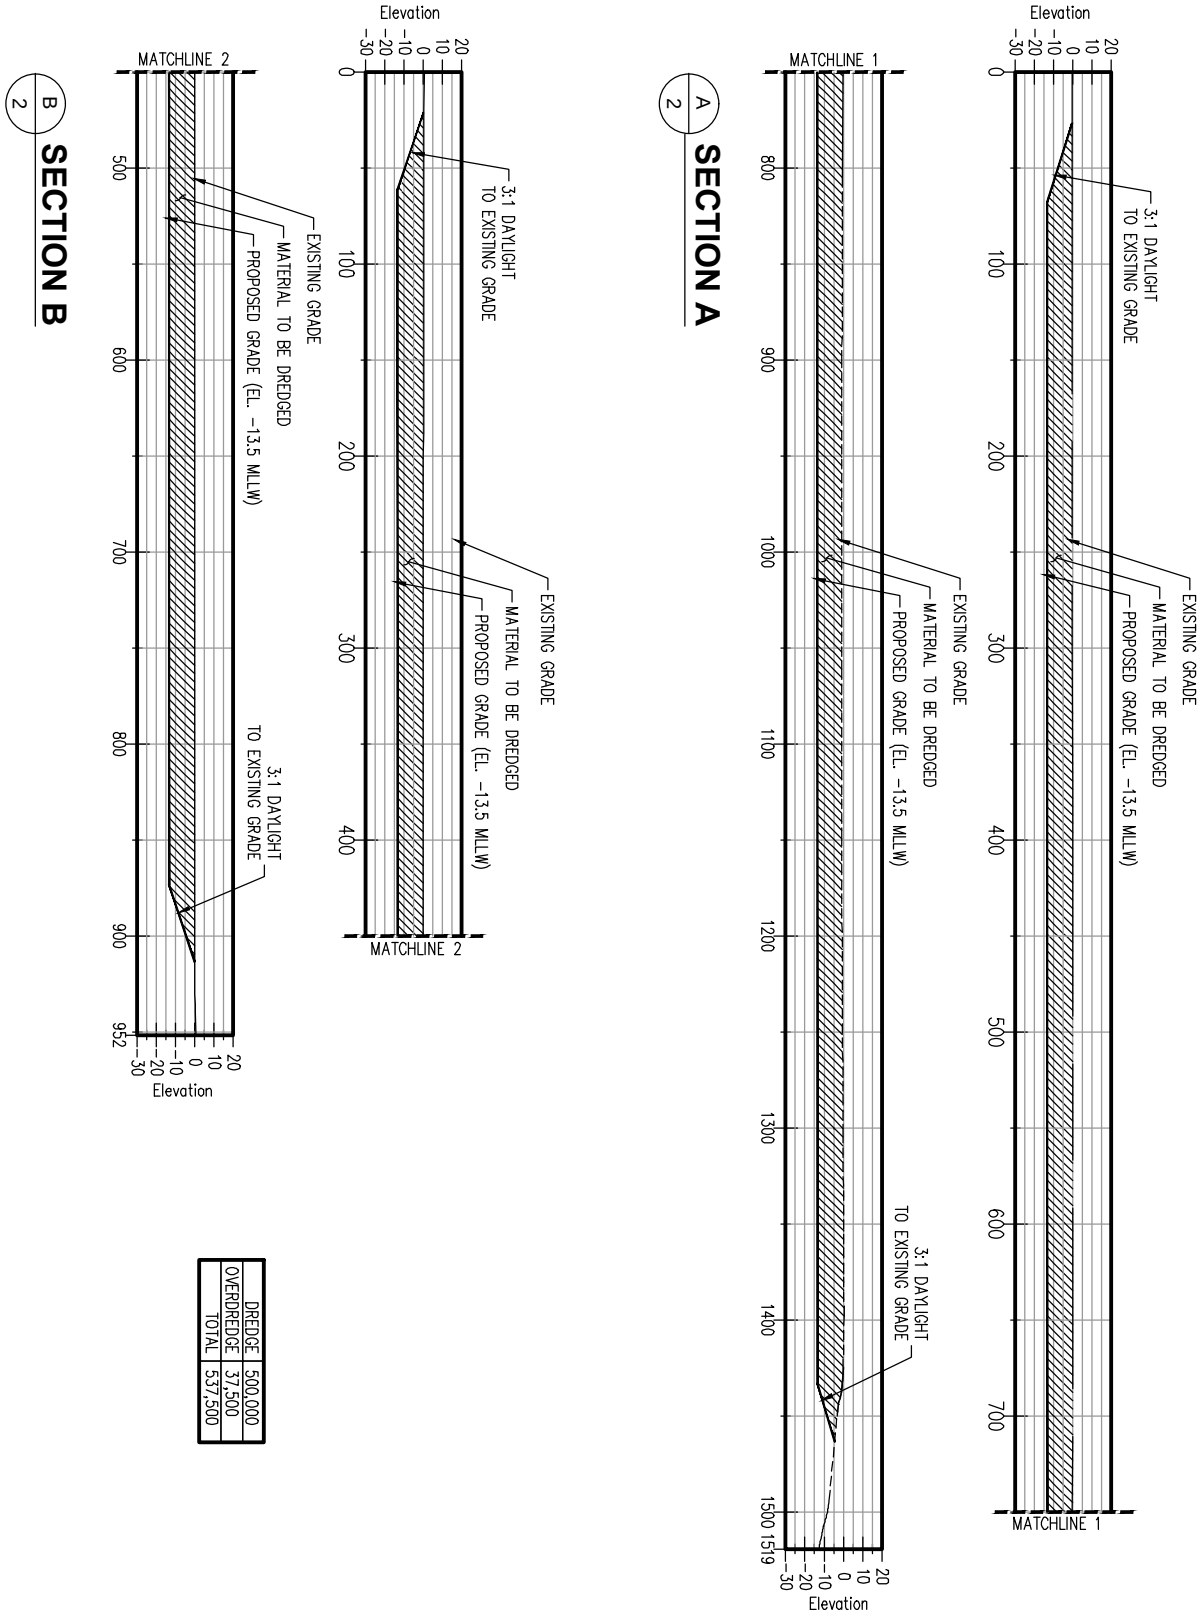

FILE NAME: E:\Dropbox (Lloyd Engineering)\LEI PROJECTS\ACL lines\OLD RIVER\Permit\Drawings\4-27-2017-2017-3. Dredge Sections.dwg LAYOUT NAME: Layout1 (2) PLOTTED: Thursday, April 27, 2017 - 5:29pm USER: Jesus


DRAWING:	DREDGE SECTIONS
PROJECT:	PROPOSED DREDGING AT BARGE FLEETING FACILITY
LOCATION:	OLD RIVER ADJACENT TO HOUSTON SHIP CHANNEL

OWNER:	PORT OF HOUSTON
APPLIED BY:	LLOYD ENGINEERING
APPLIC. No:	
COUNTY:	HARRIS
WATER BODY:	PORT OF HOUSTON
DATUM:	NAD83 STATE PLANE TX SC FEET


LLOYD
ENGINEERING, INC.
HOUSTON, TEXAS, USA
LICENSE NO. F-002846

DESIGN BY:	POP
DRAWN BY:	JM
SCALE:	1"=100'
DATE:	4/27/2017
SHEET No:	3


FILE NAME: E:\Dropbox (Lloyd Engineering)\LEI PROJECTS\ACL lines\OLD RIVER\Permit\Drawings\4-27-2017\4. Deadman Detail.dwg LAYOUT NAME: Layout1 PLOTTED: Thursday, April 27, 2017 - 5:29pm USER: Jesus

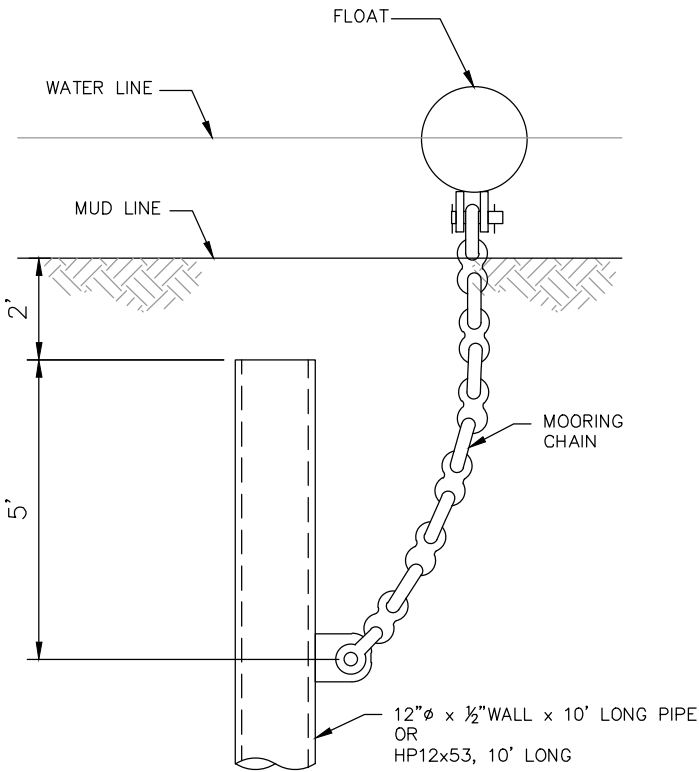

TYPICAL DEADMAN DETAIL

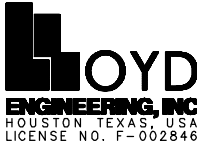DRAWING:	PROPOSED DEADMEN DETAILS	OWNER:	PORT OF HOUSTON	LLOYD ENGINEERING, INC HOUSTON, TEXAS, USA LICENSE NO. F-002846	DESIGN BY:	POP
PROJECT:	PROPOSED DREDGING AT BARGE FLEETING FACILITY	APPLIED BY:	LLOYD ENGINEERING		DRAWN BY:	JM
LOCATION:	OLD RIVER ADJACENT TO HOUSTON SHIP CHANNEL	APPLIC. No:			SCALE:	1"=1'
		COUNTY:	HARRIS		DATE:	4/27/2017
		WATER BODY:	PORT OF HOUSTON		SHEET No:	4
		DATUM:	NAD83 STATE PLANE TX SC FEET			

FILE NAME: E:\Dropbox (Lloyd Engineering)\LEI PROJECTS\ACL lines\OLD RIVER\Permit\Drawings\11-10\7. DMPA Overall Map.dwg LAYOUT NAME: PERMIT PLOTTED: Thursday, October 27, 2016 - 10:46am USER: Jesus

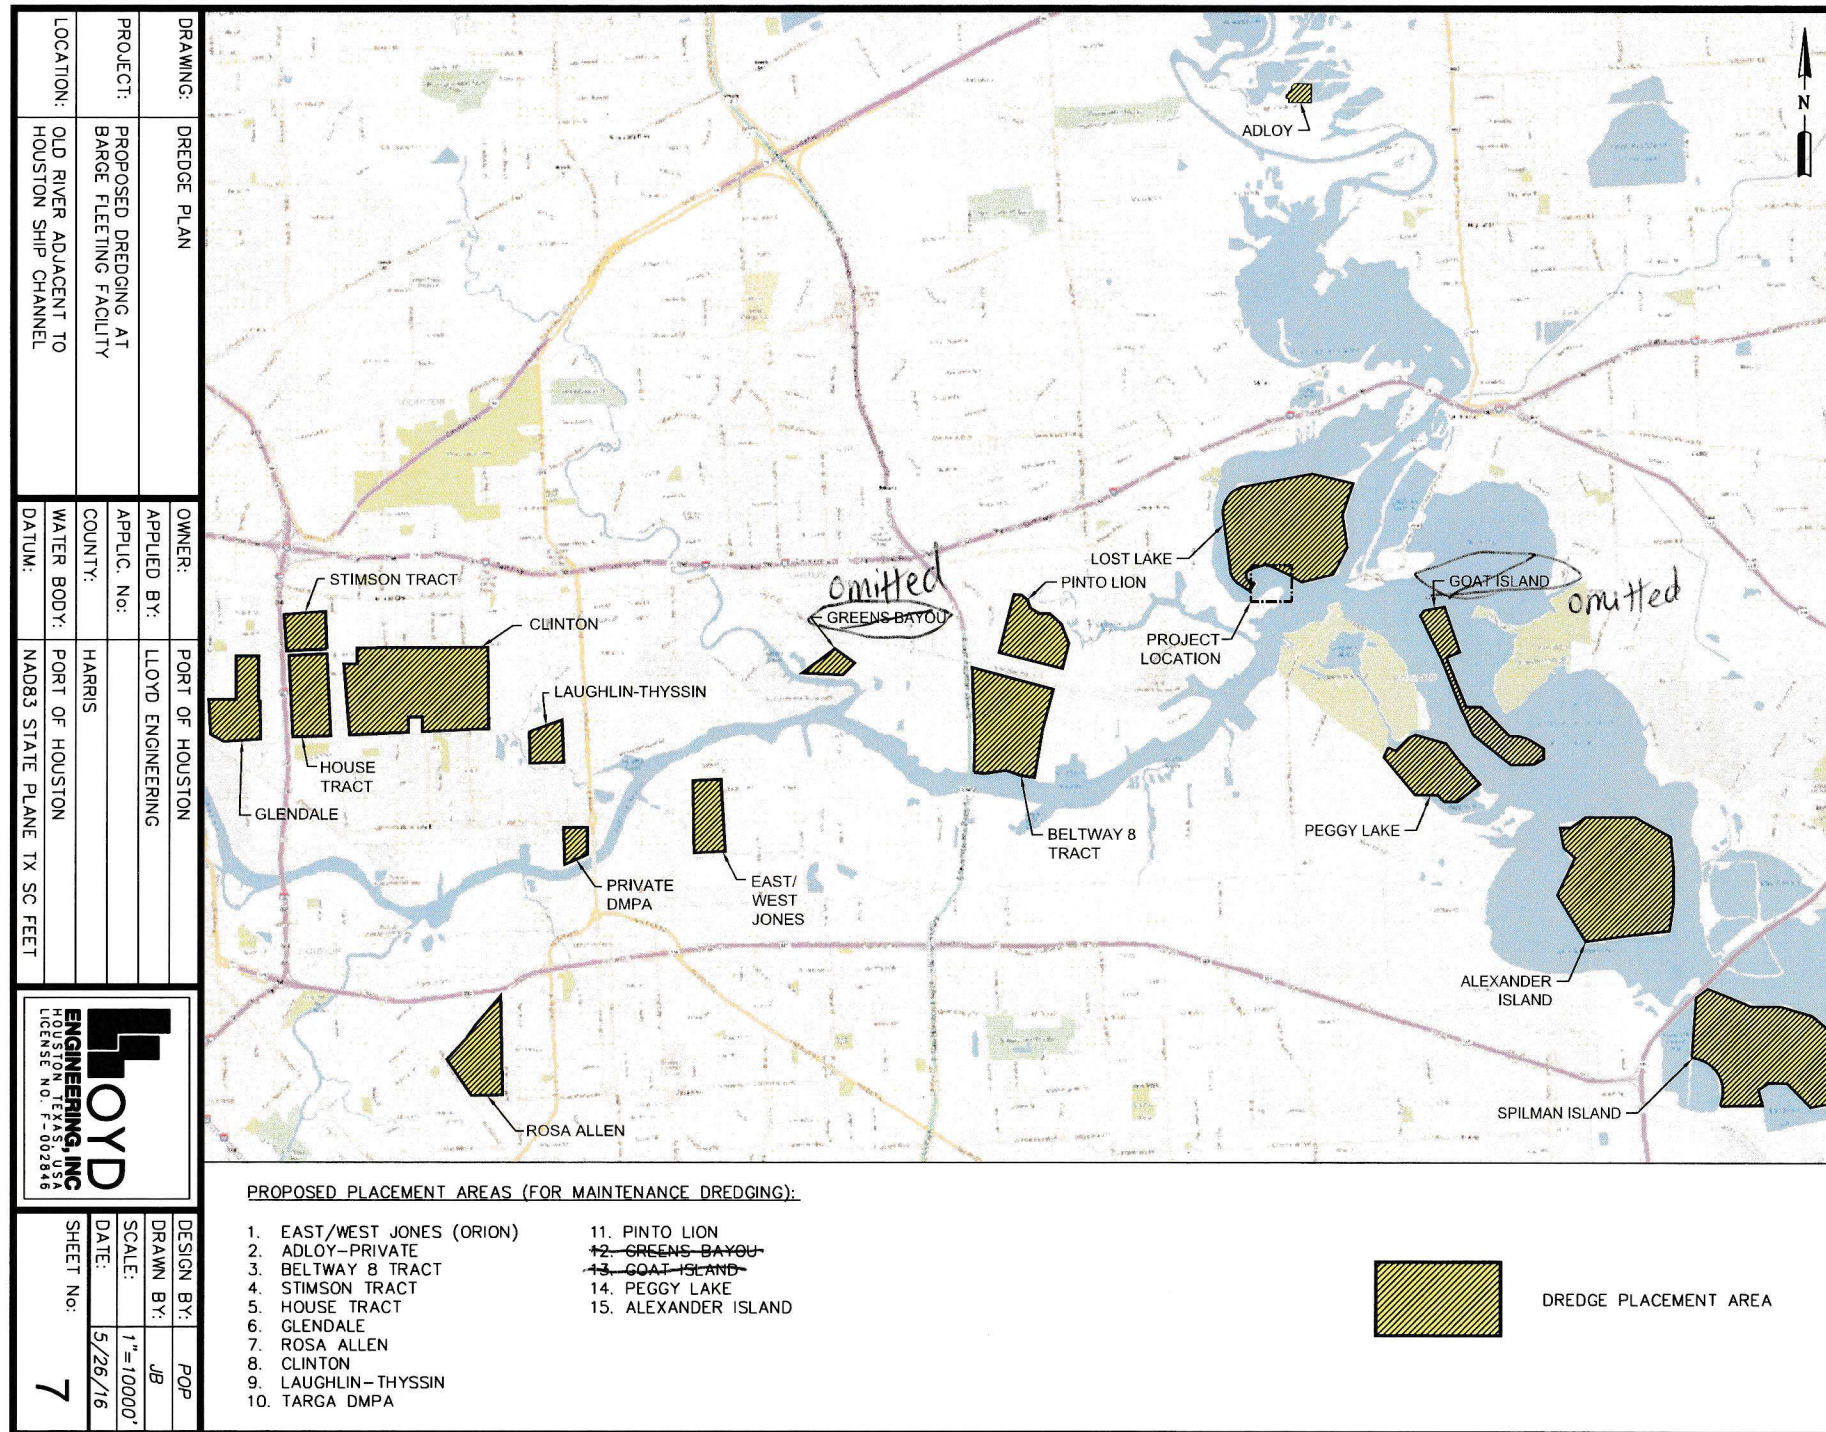

NOV 01 2016