


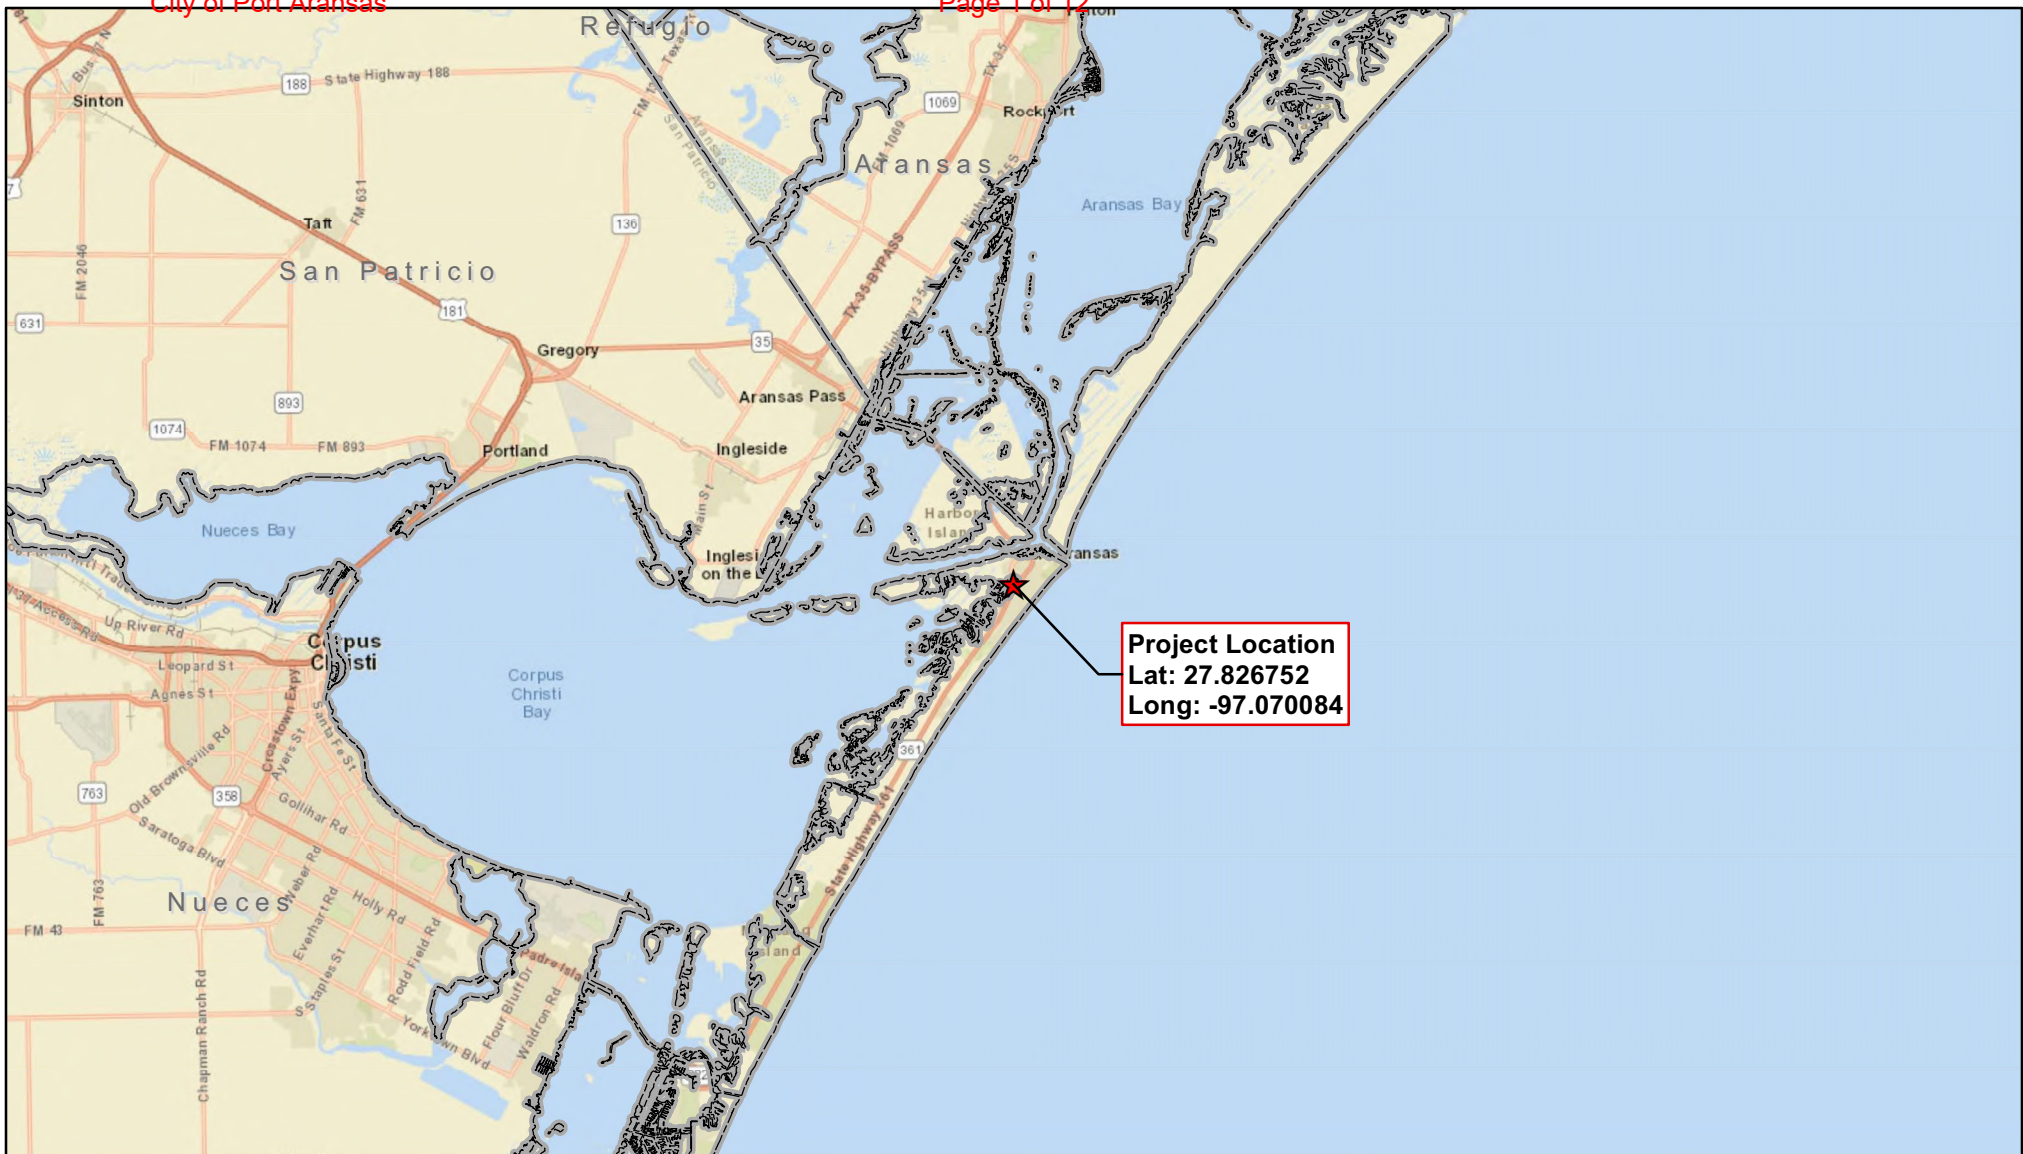


Project Location
Lat: 27.826752
Long: -97.070084



Project Location



County Boundary

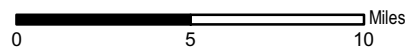

Vicinity Map
Hazard Mitigation Drainage Improvements:
Outfall 12B Project
City of Port Aransas
Nueces County, Texas


Page 1 of 1

Scale: 1:350,000

NAD83 StatePlane TX-SC ft

Date: January 2023

**All features will be permanently impacted but not all will be temporarily impacted. All permanent impacts will be due to dredging activities and all temporary impacts will be due to equipment staging/storage and access to site.

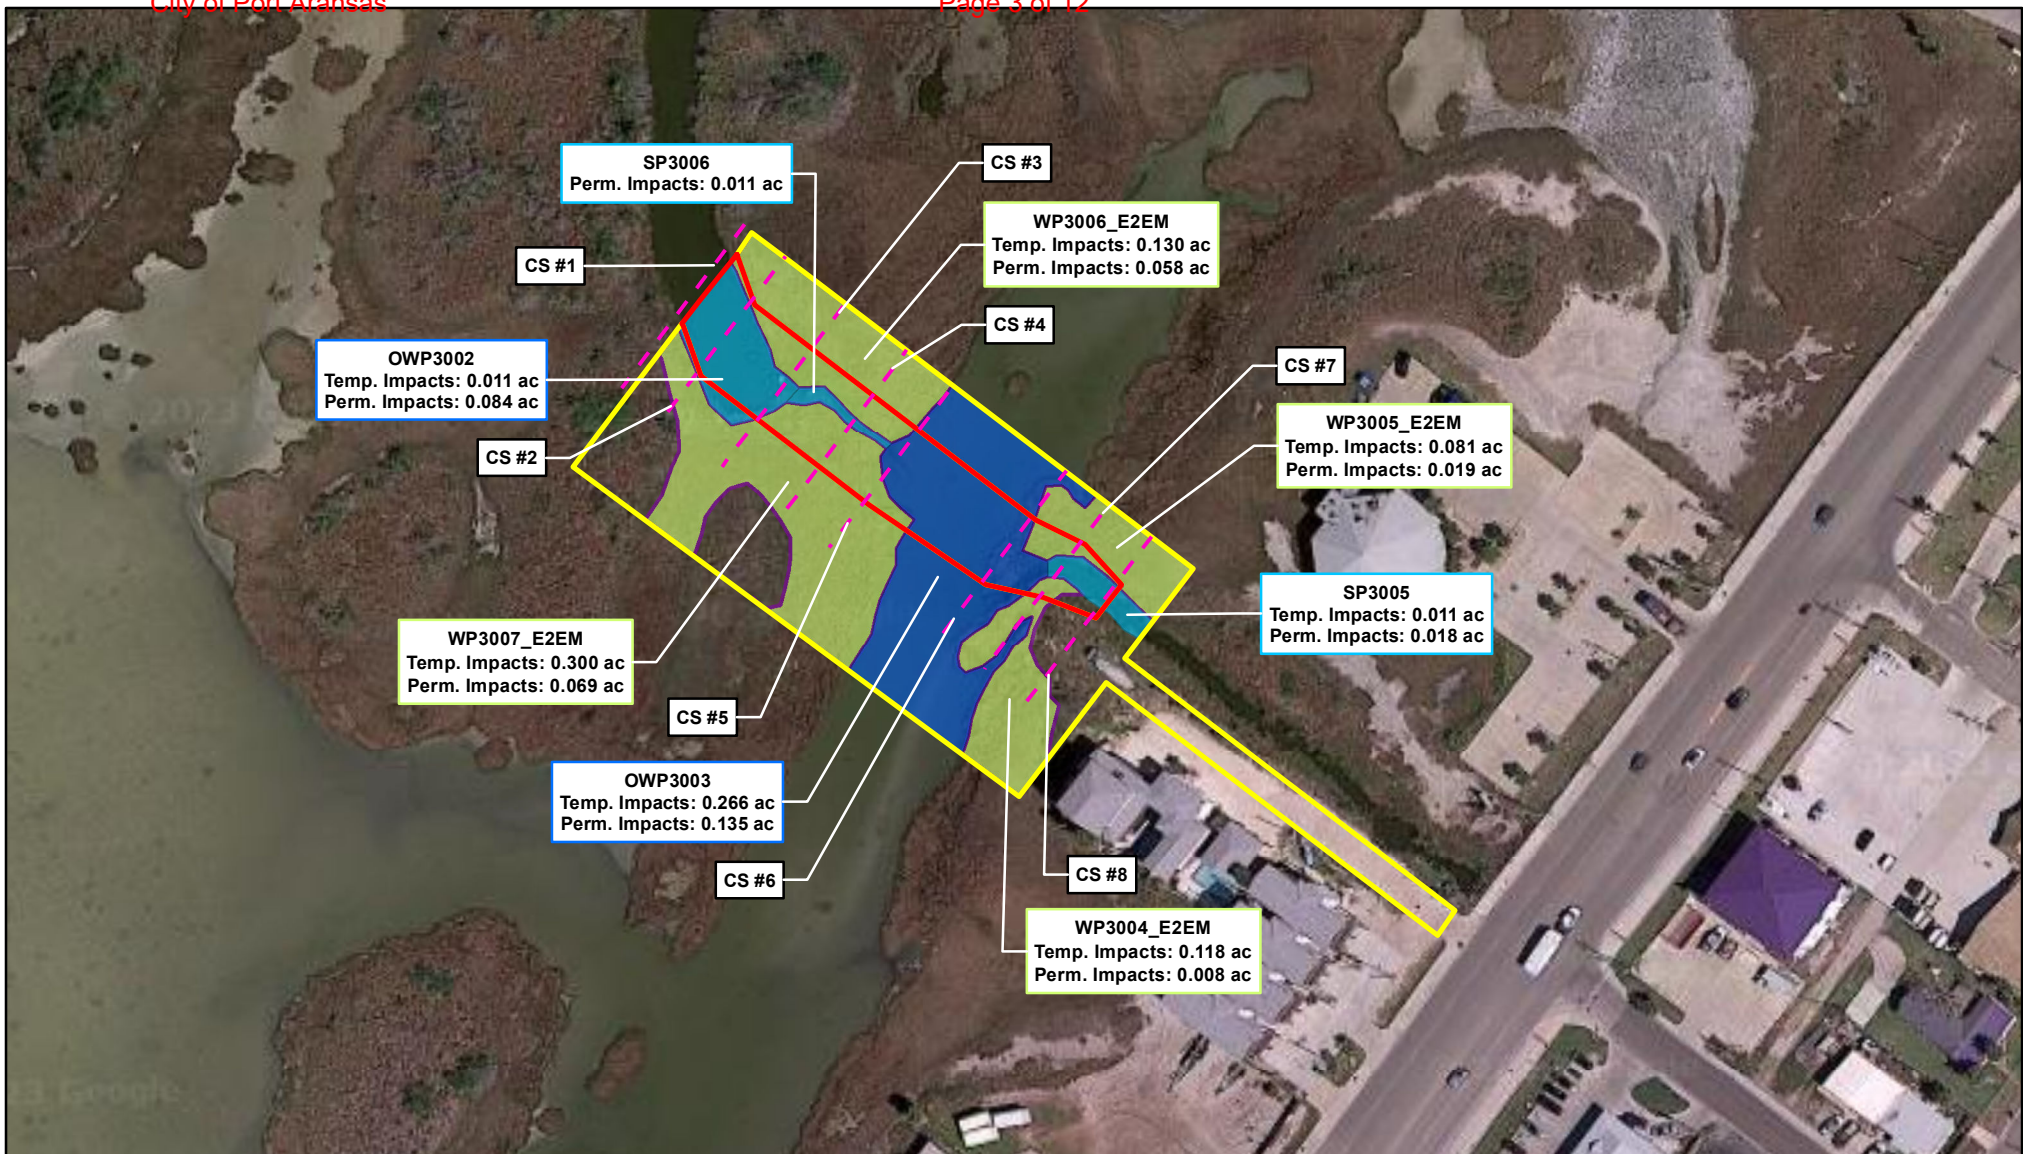

- Cross Section Diagram Locations
- Permanent Workspace
- Temporary Workspace
- Open Water
- Streams
- E2EM Wetlands

0 50 100 Feet




Aerial Map
Hazard Mitigation Drainage Improvements:
Outfall 12B Project
City of Port Aransas
Nueces County, Texas

Page 1 of 1

Scale: 1:1,500

NAD83 StatePlane TX-SC ft

Date: May 2023

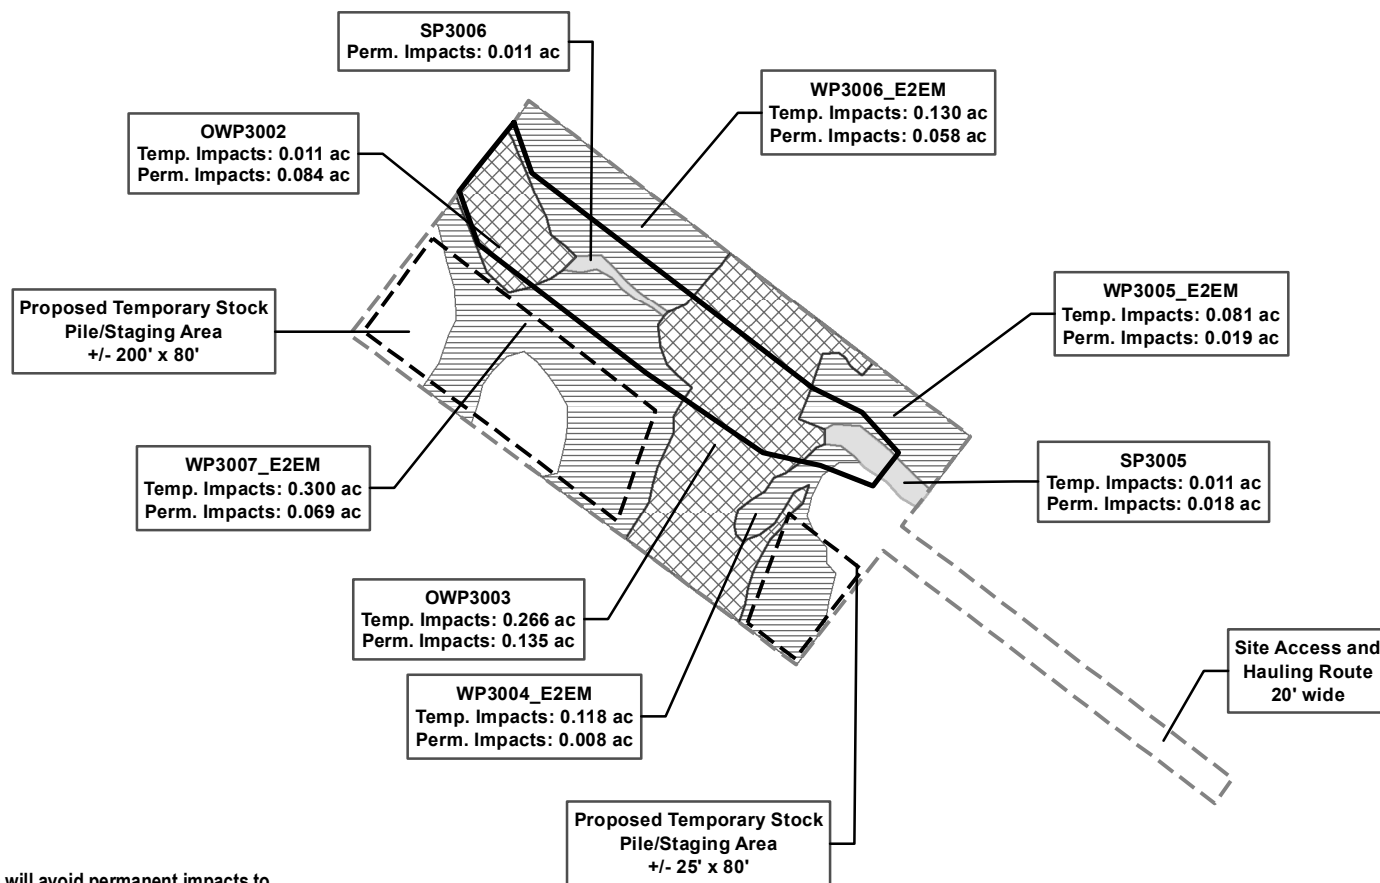

* Stock Pile/Staging Area will avoid permanent impacts to wetlands and waterbodies.

** All mechanically dredged material will be handled in Stock Pile / Staging Area and be immediately hauled off to an approved disposal location.



- Permanent Workspace
- Temporary Workspace
- Stock Pile / Staging Area

- Open Water
- Streams
- E2EM Wetlands

0 50 100 Feet





Plan View Map
Staging and Material Placement Areas
Hazard Mitigation Drainage Improvements:
Outfall 12B Project
City of Port Aransas
Nueces County, Texas

Page 1 of 1


Scale: 1:1,500









NAD83 StatePlane TX-SC ft

Date: May 2023

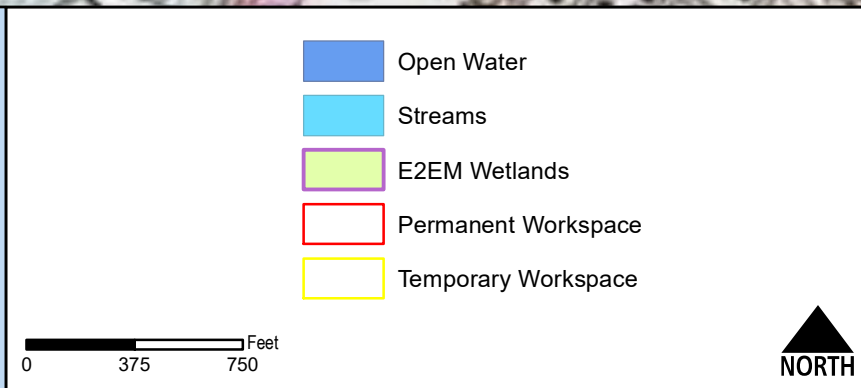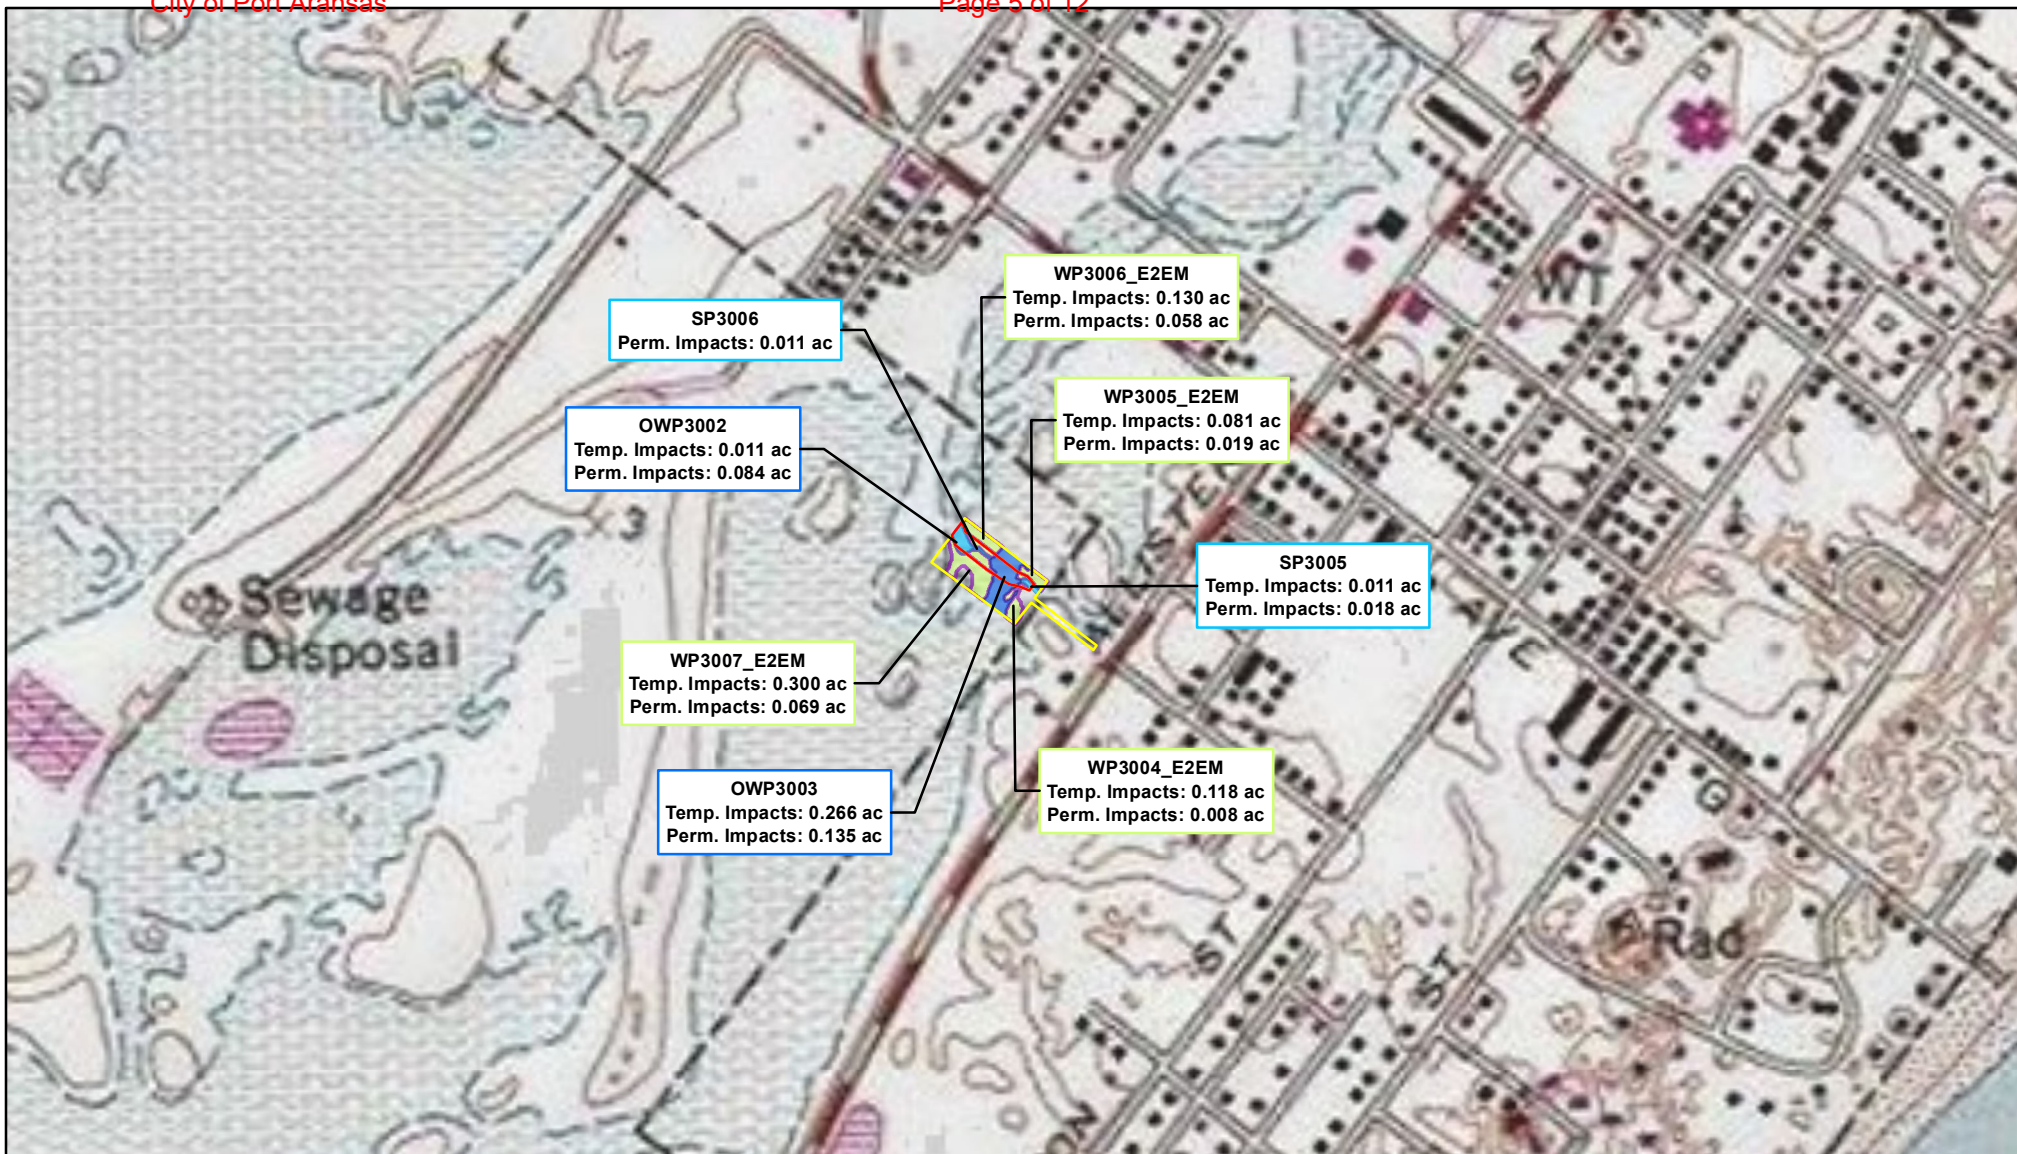

 PERENNIAL	
Topographic Map Hazard Mitigation Drainage Improvements: Outfall 12B Project City of Port Aransas Nueces County, Texas	
Page 1 of 1	Scale: 1:8,000
NAD83 StatePlane TX-SC ft	Date: May 2023

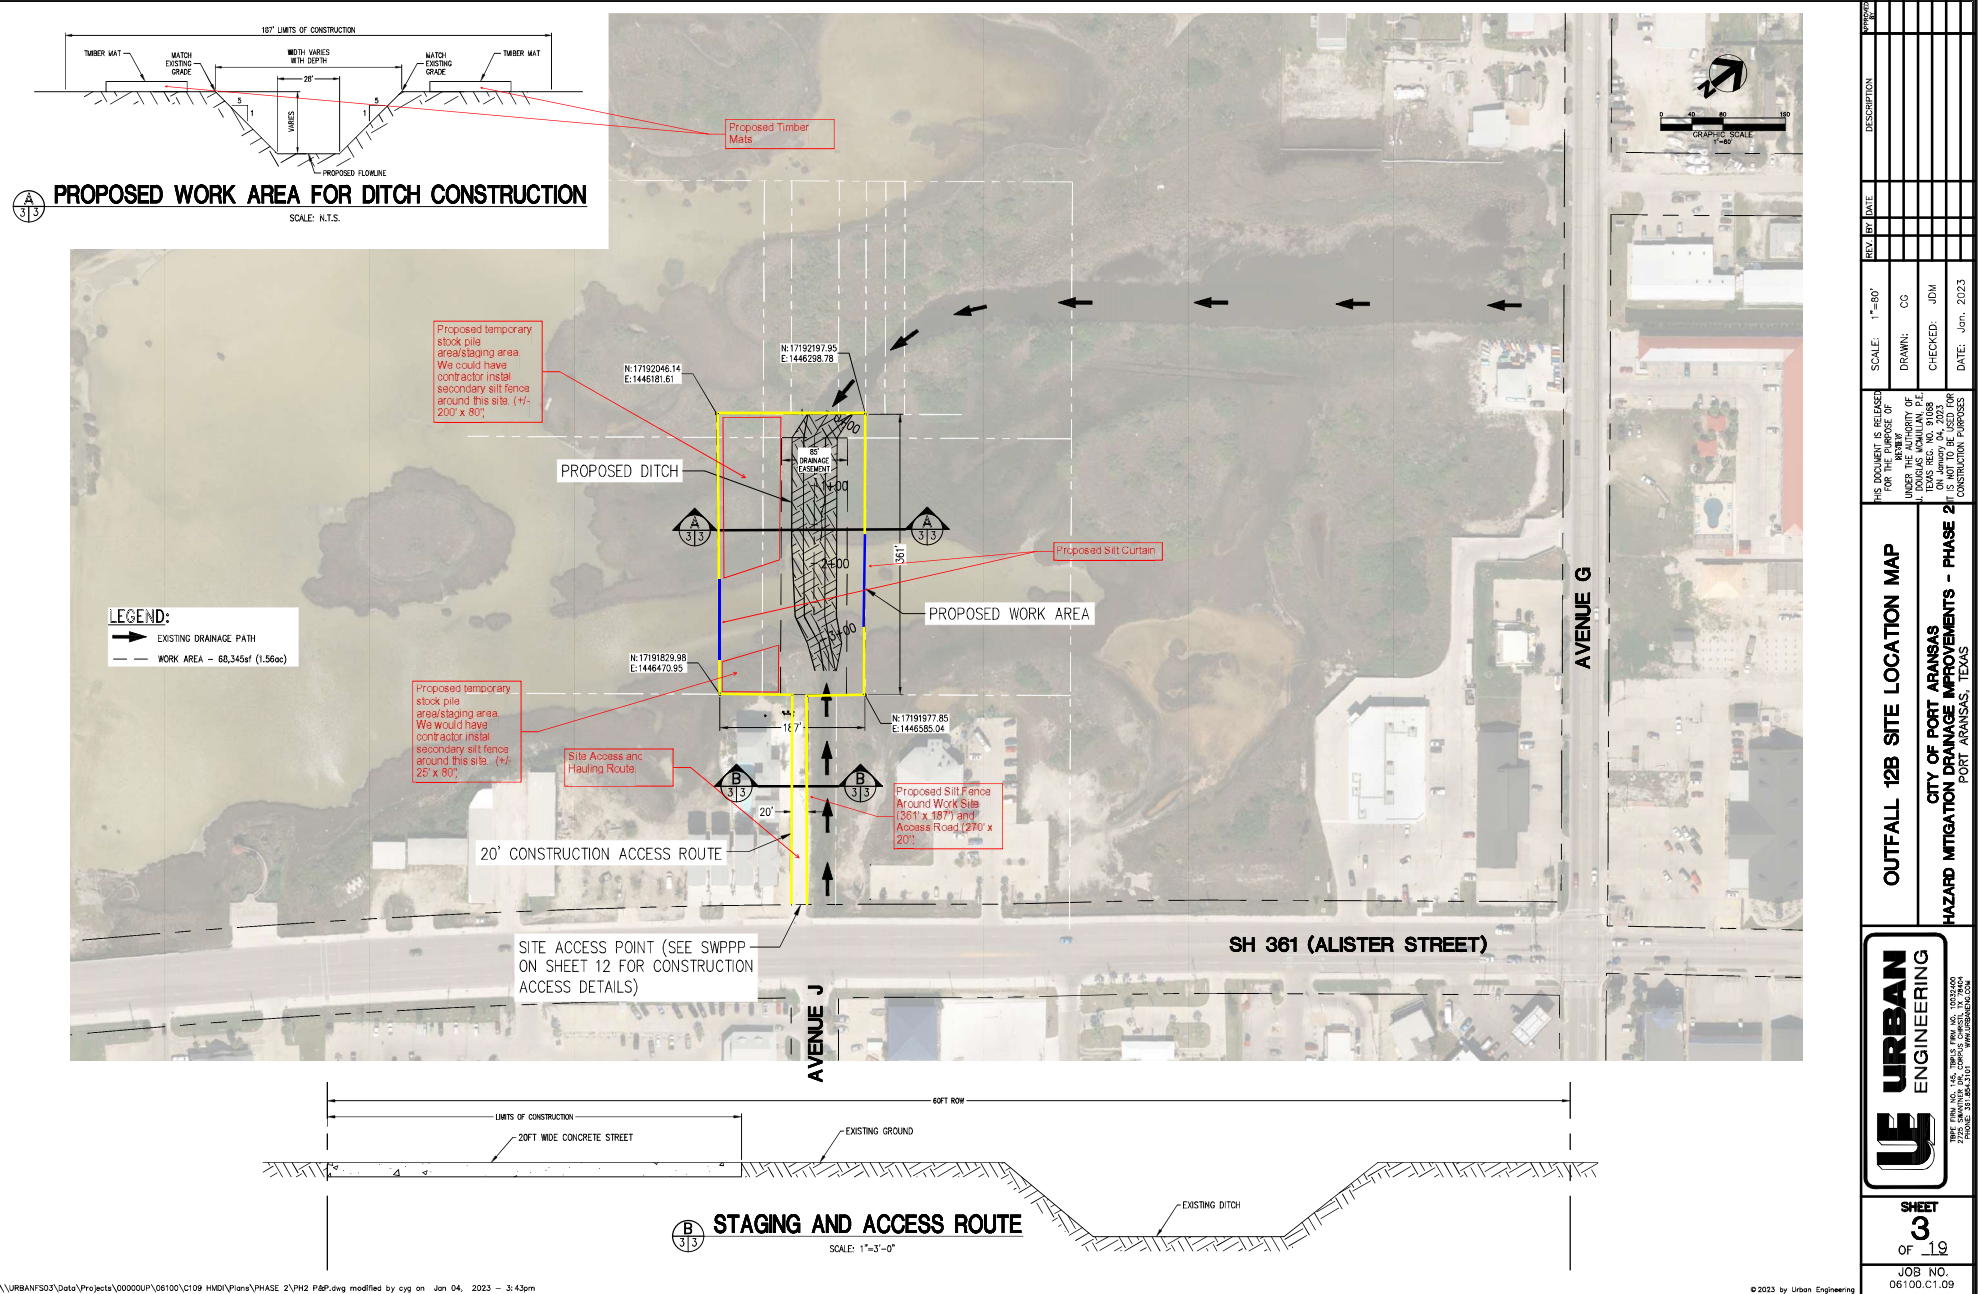

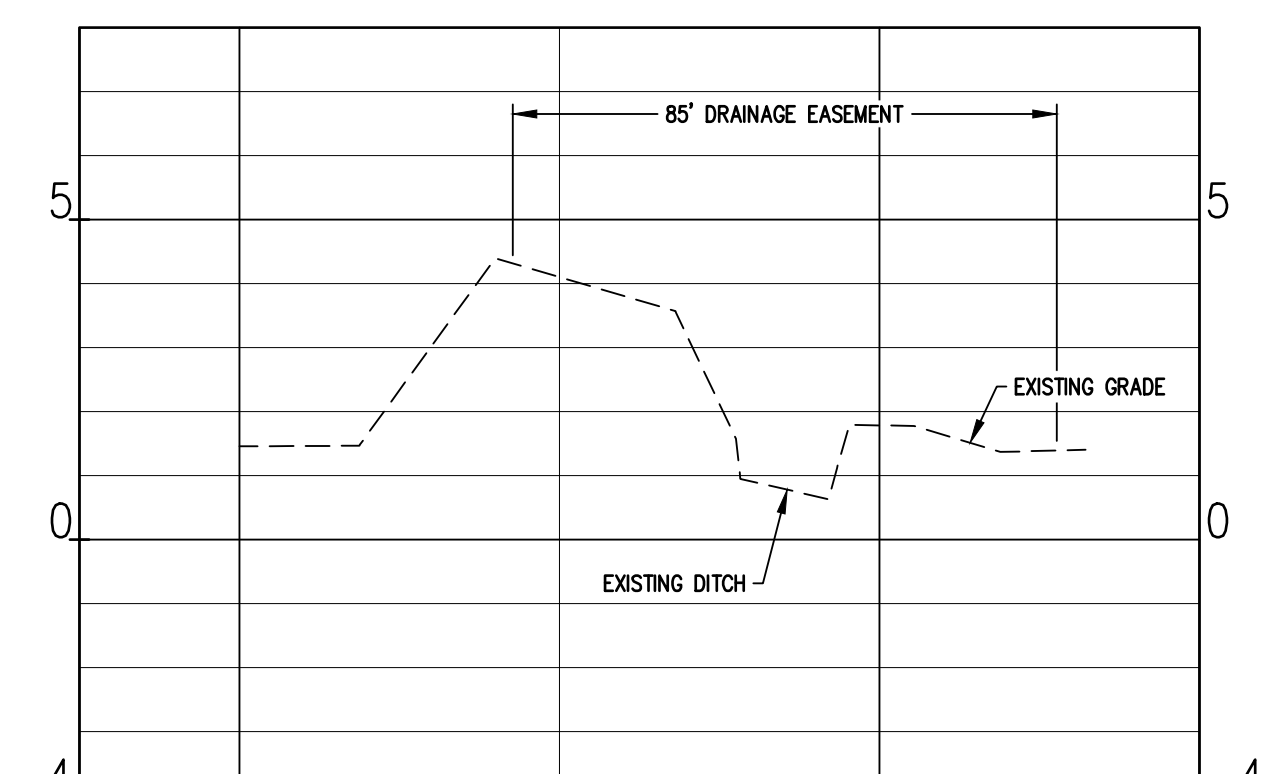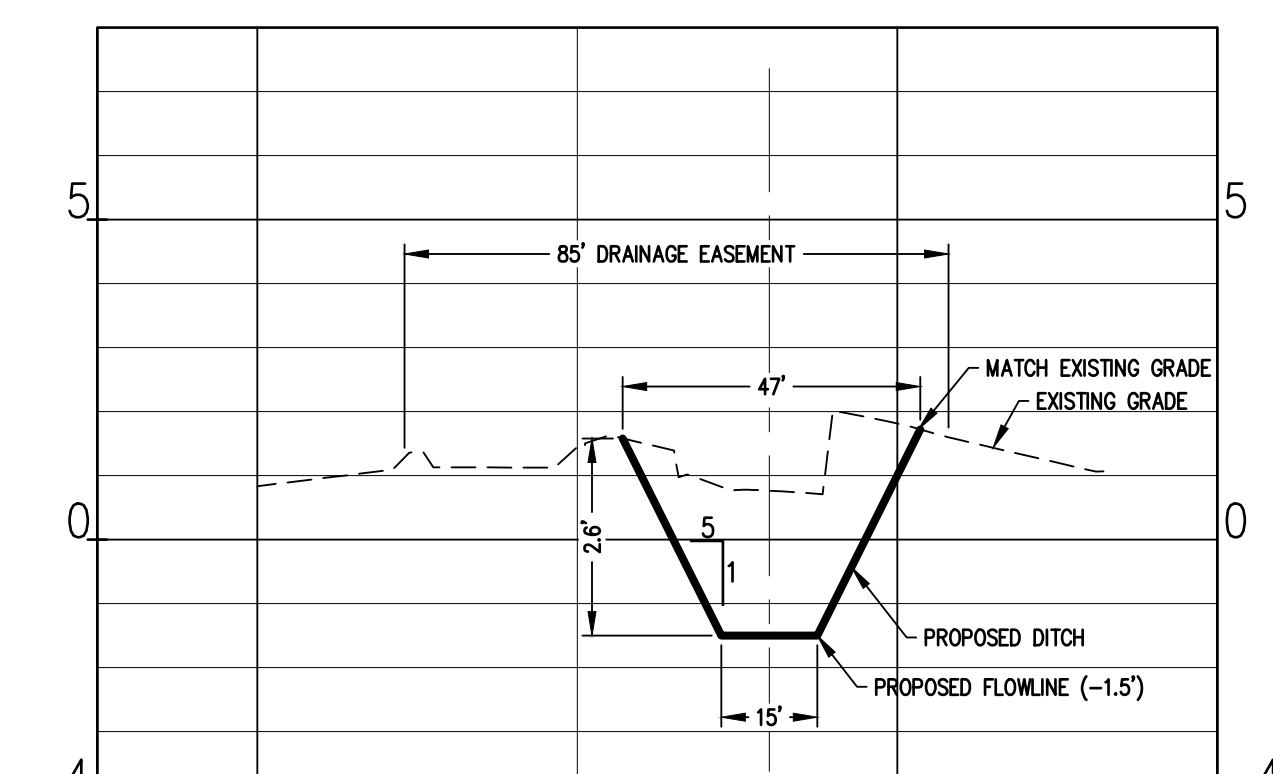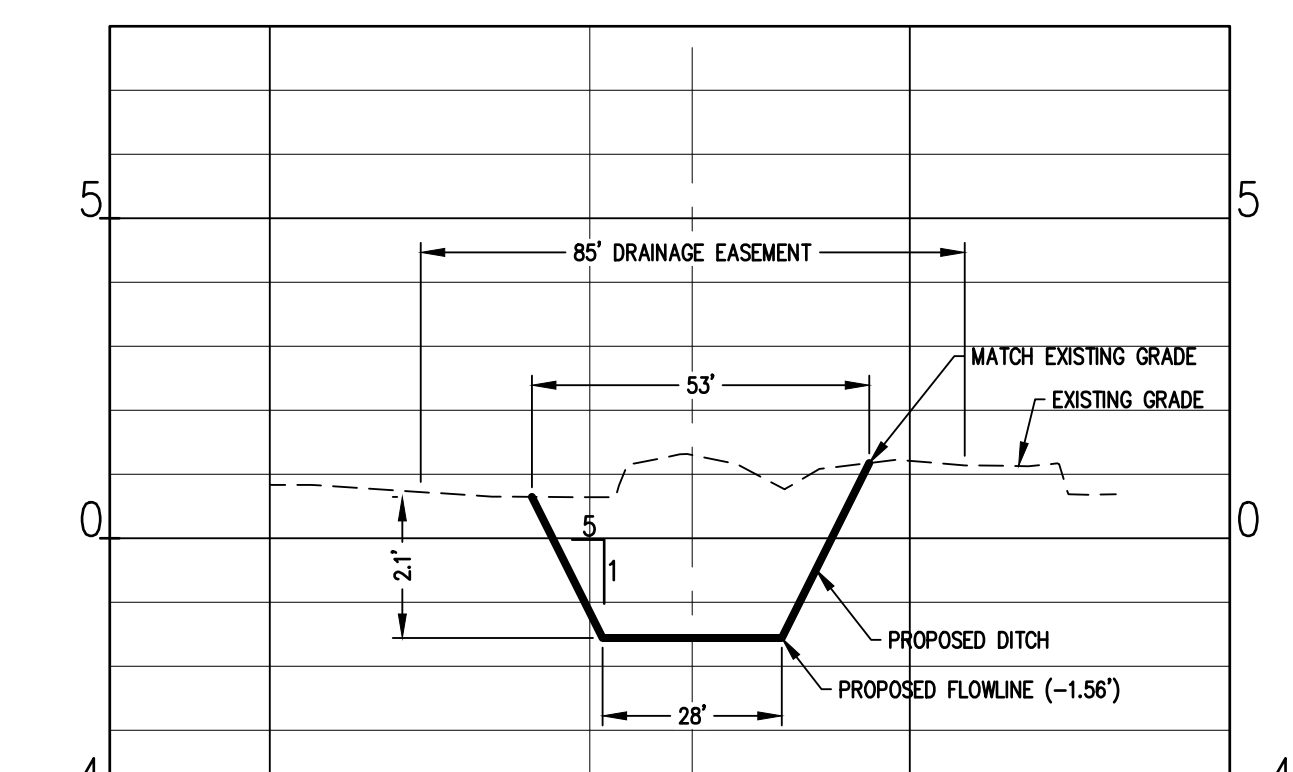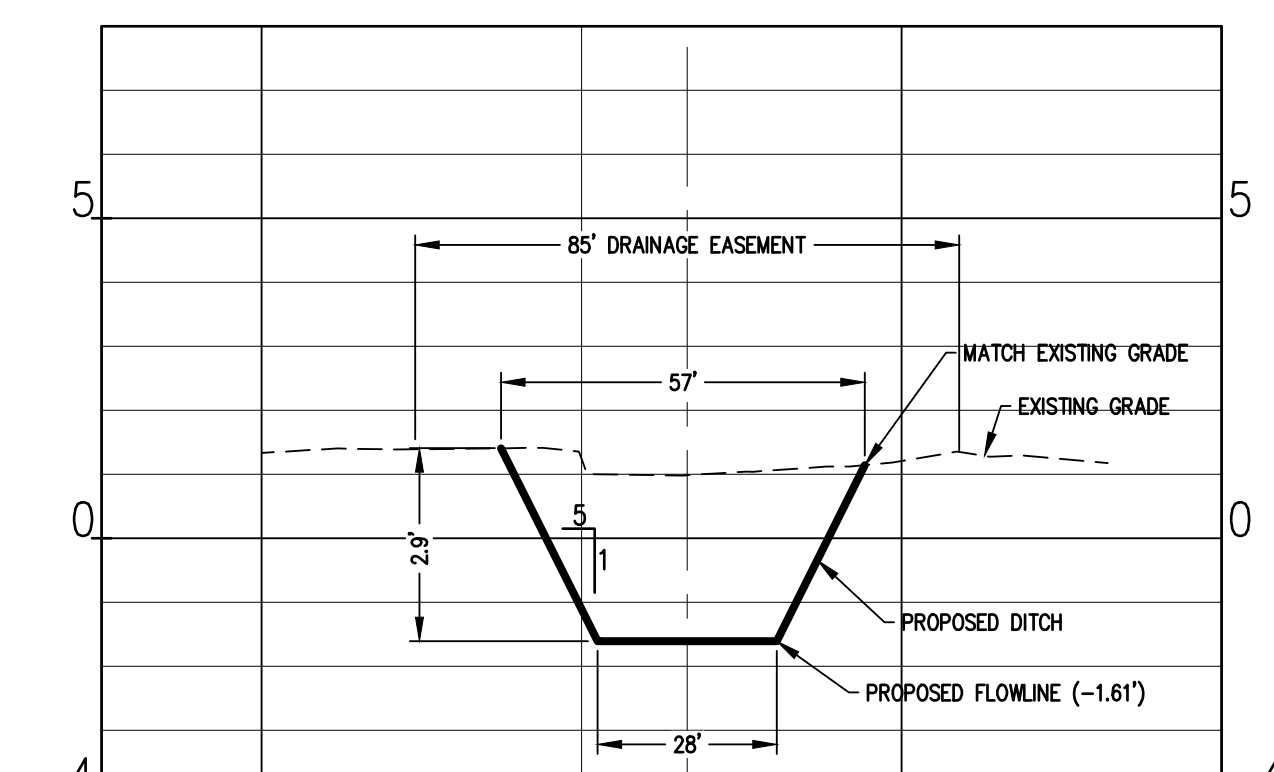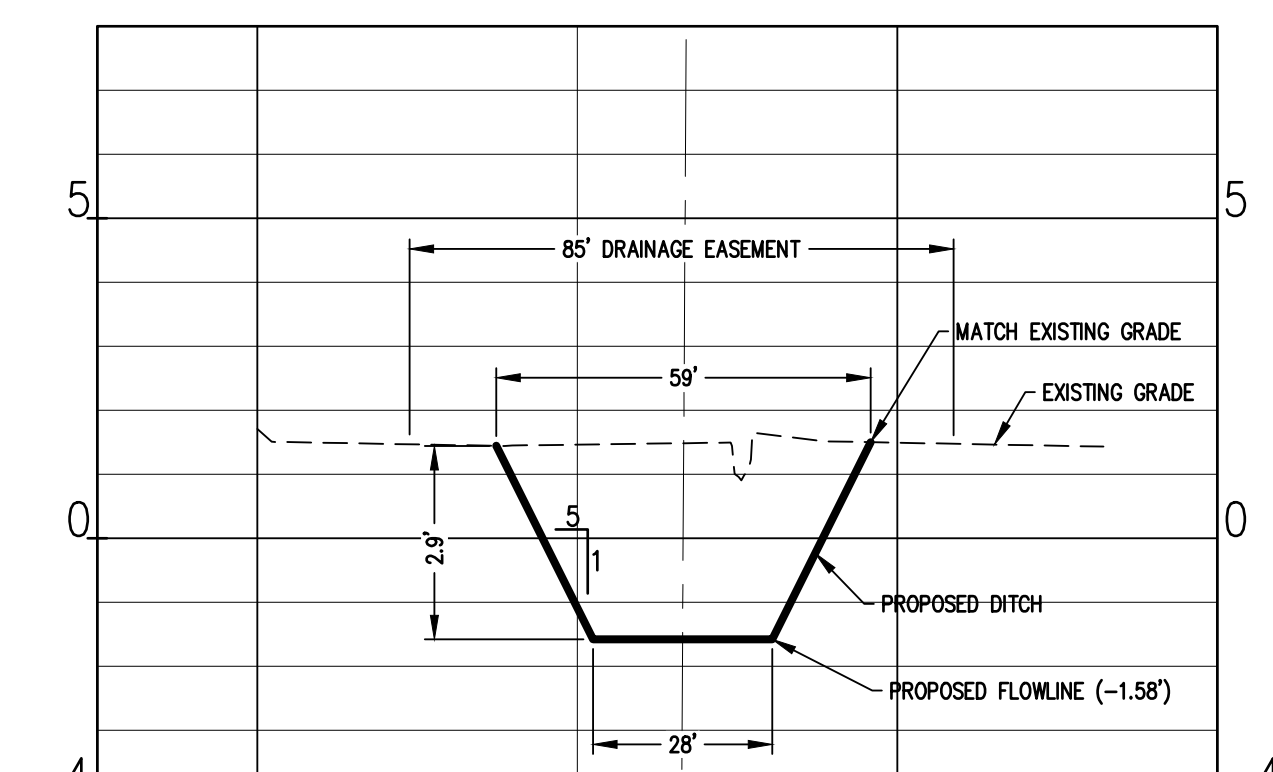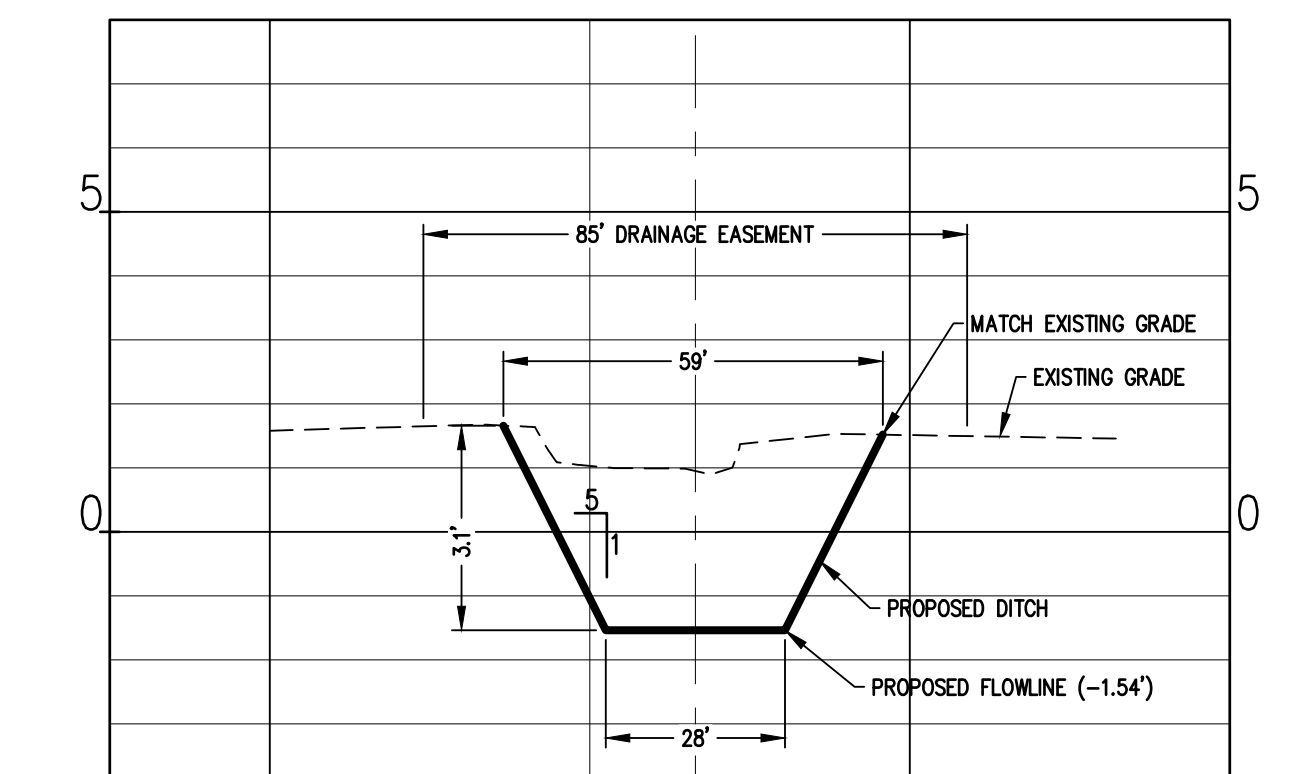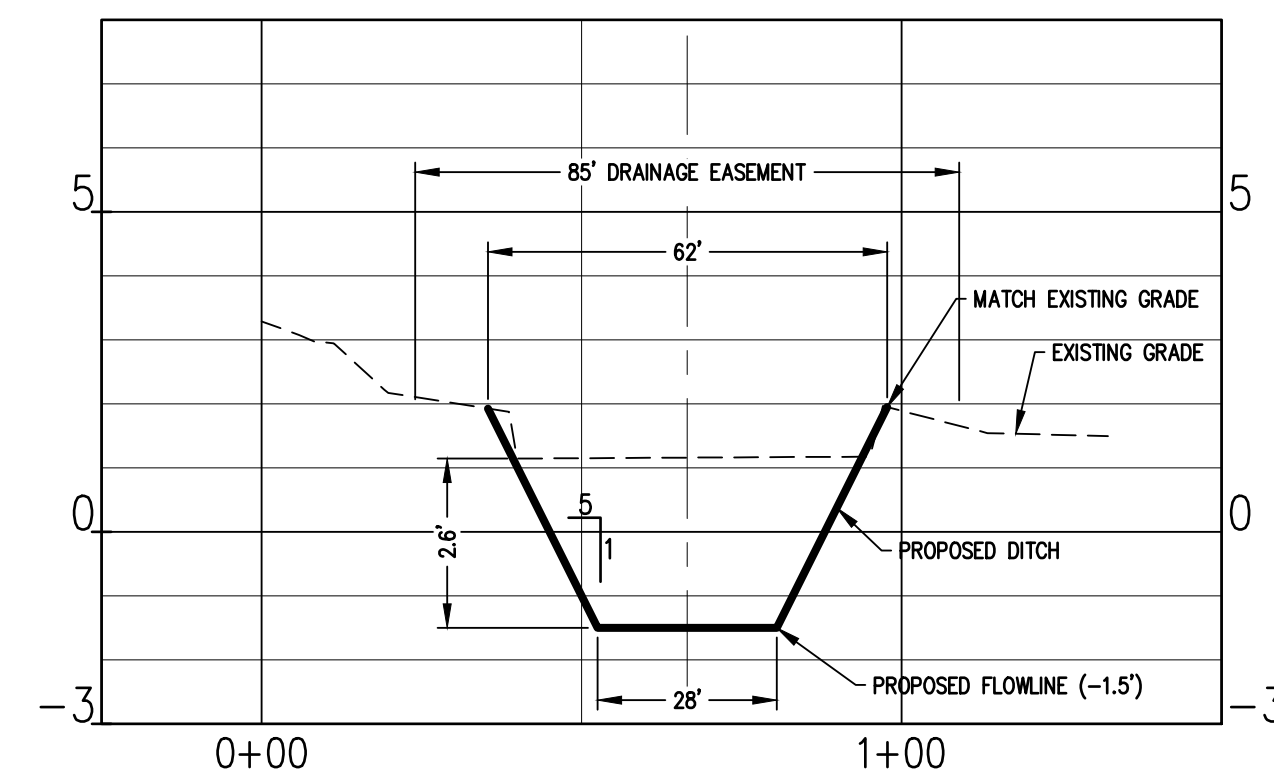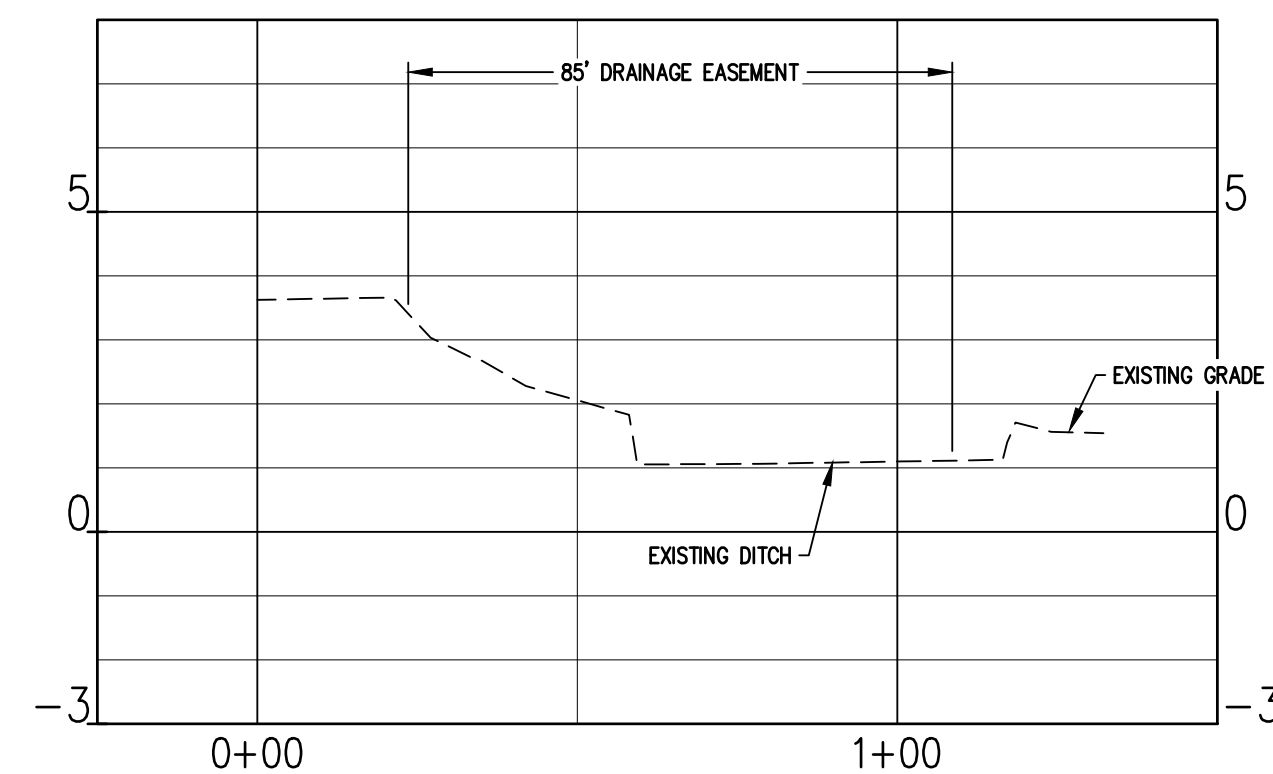


THIS DOCUMENT IS RELEASED FOR THE PURPOSE OF	SCALE: 1" = 30'	REV.	BY	DATE	DESCRIPTION	APPROVED DATE
REVIEW						
UNDER THE AUTHORITY OF	DRAWN: CG					
J. DOUGLAS MCULLAN, P.E.						
TEXAS REG. NO. 910688	CHECKED: JDM					
ON December 08, 2022						
IT IS NOT TO BE USED FOR	DATE: Dec. 2022					
CONSTRUCTION PURPOSES						

THIS DOCUMENT IS RELEASED
FOR THE PURPOSE OF
REVIEW
UNDER THE AUTHORITY OF
J. DOUGLAS McMULLAN, P.E.
TEXAS REG. NO. 91068
ON December 08, 2022
IT IS NOT TO BE USED FOR
CONSTRUCTION PURPOSES

OUTFALL 12B CROSS SECTIONS

**CITY OF PORT ARANSAS
HAZARD MITIGATION DRAINAGE IMPROVEMENTS - PHASE 2
PORT ARANSAS, TEXAS**

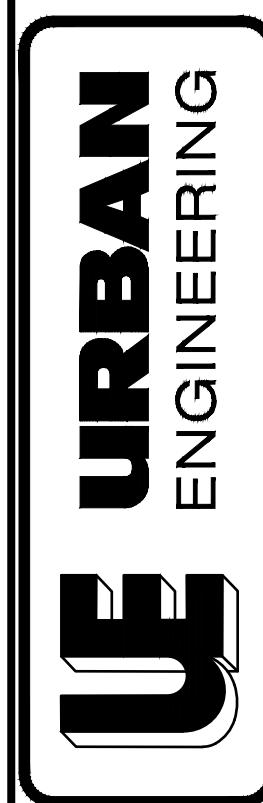

BBPE FIRM NO. 145, TBPLS FIRM NO. 10032400
7725 SWANTNER DR, CORPUS CHRISTI, TX 78404
PHONE: 361 854 3101 WWW.IIRBANENG.COM

SHEET


5
05 19

JOB NO.
06100.C1.09

PROFILE VIEWS

SCALE: 1"=30' HORIZ.
1"=3' VERT.

© 2022 by Urban Engineering

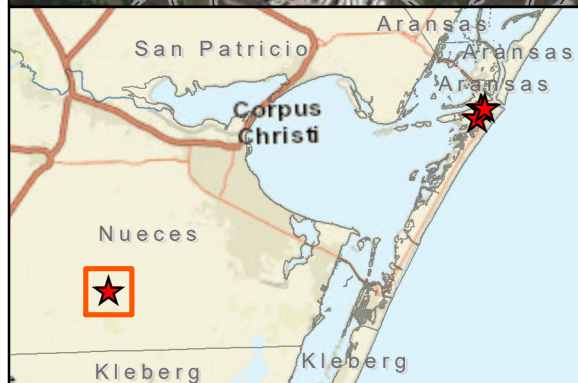

-  Proposed Disposal Sites
-  County Boundary

0 1,000 2,000 Feet




Dredged Material Disposal Sites Map
Hazard Mitigation Drainage Improvements:
City of Port Aransas
Nueces County, Texas

Page 1 of 1


Scale: 1:16,000

NAD83 StatePlane TX-SC ft

Date: June 2023

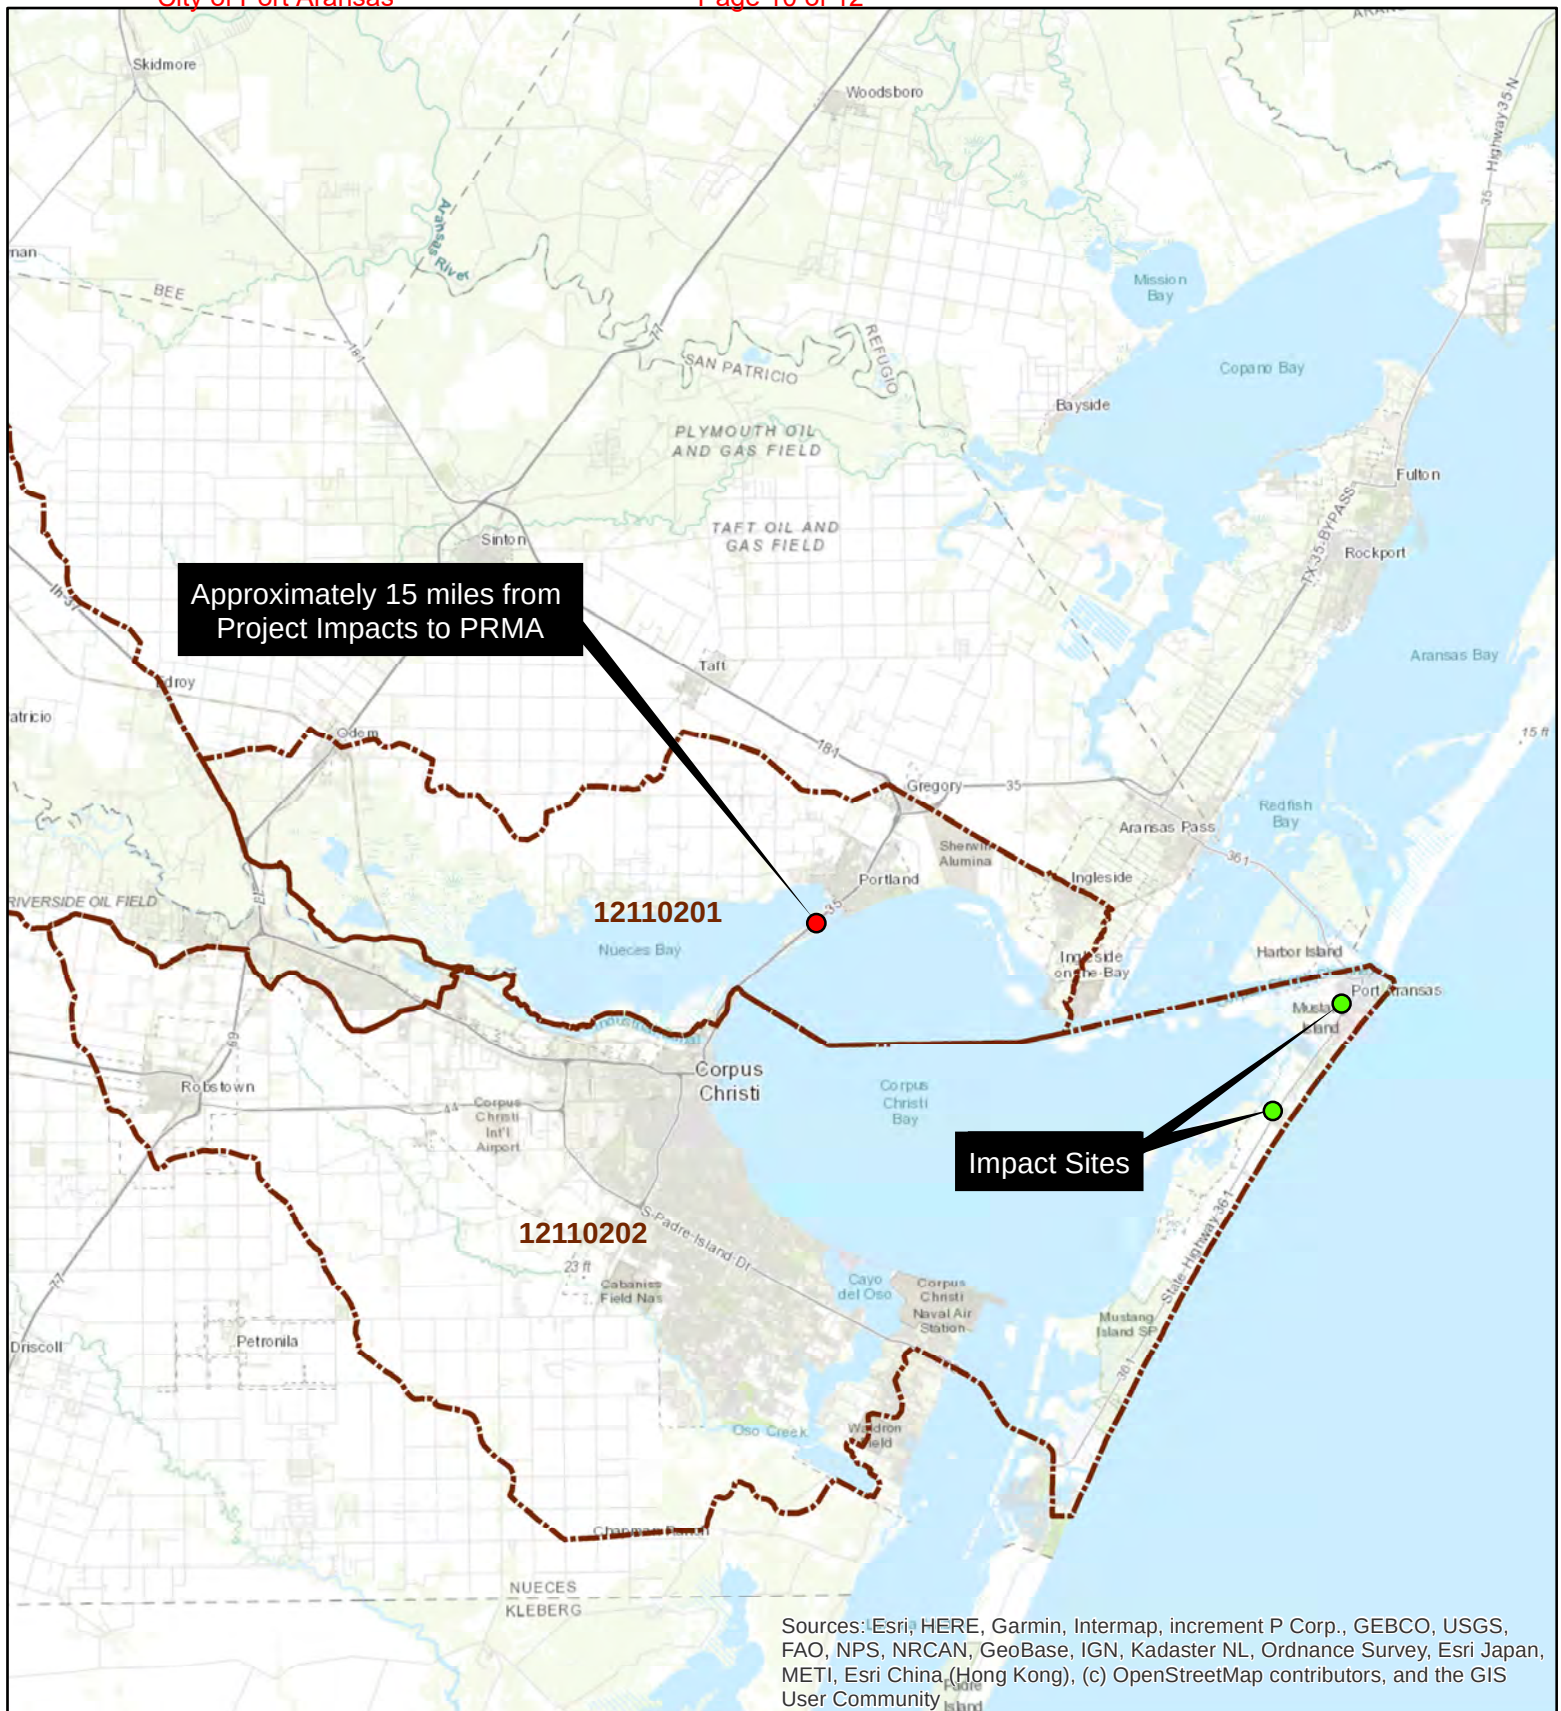

 USGS HUCS (12110201, 12110202)

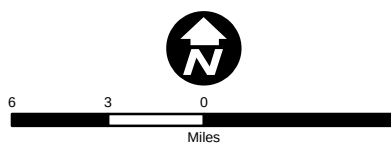

City of Port Aransas

VICINITY AND WATERSHED MAP

San Patricio County, TX

Created : TSC/ArcView10.7

Approved : BWD

Date : 2/20/2023

Map # : F01 Vicinity.mxd

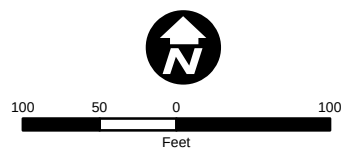


FIGURE 1



Legend

-  PRMA (1.0 ac)
-  Reference Site
-  Marsh Rehabilitation (1.0 ac)
-  Bollards



City of Port Aransas

WETLAND RESTORATION MAP

San Patricio County, TX


Created : TSC/ArcView10.7

Approved : BWD

Date : 2/13/2023

Map # : F02_Restoration.mxd

FIGURE 2

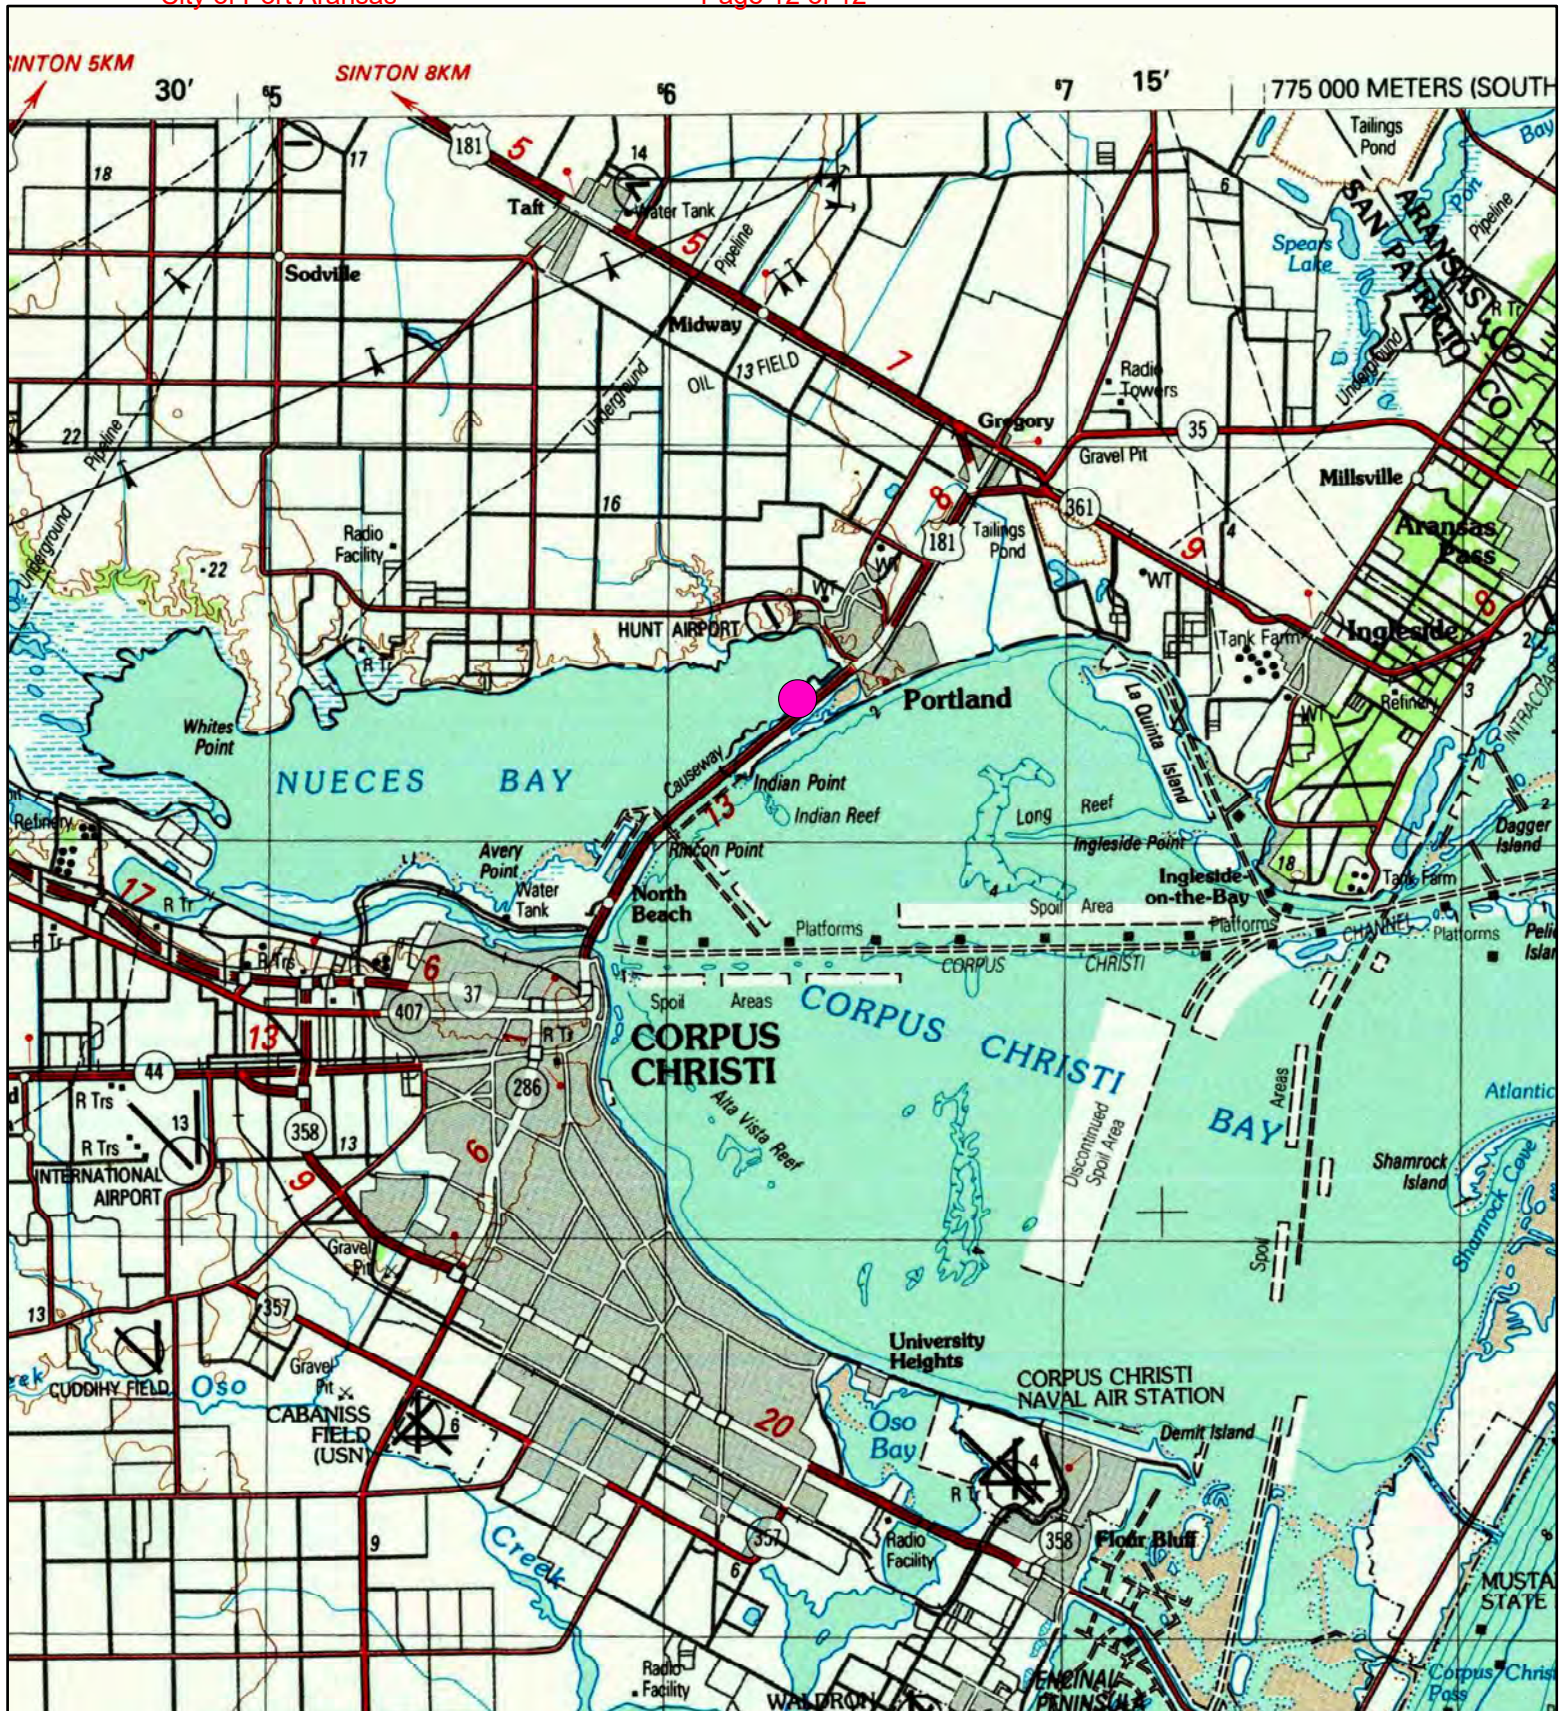

Legend

PRMA (1.0 ac)



City of Port Aransas

USGS 7.5-MINUTE QUADRANGLE

Nueces County, TX

Created : TSC/ArcView10.7

Approved : BWD

Date : 2/20/2023

Map # : F03 Quad.mxd



FIGURE 3