



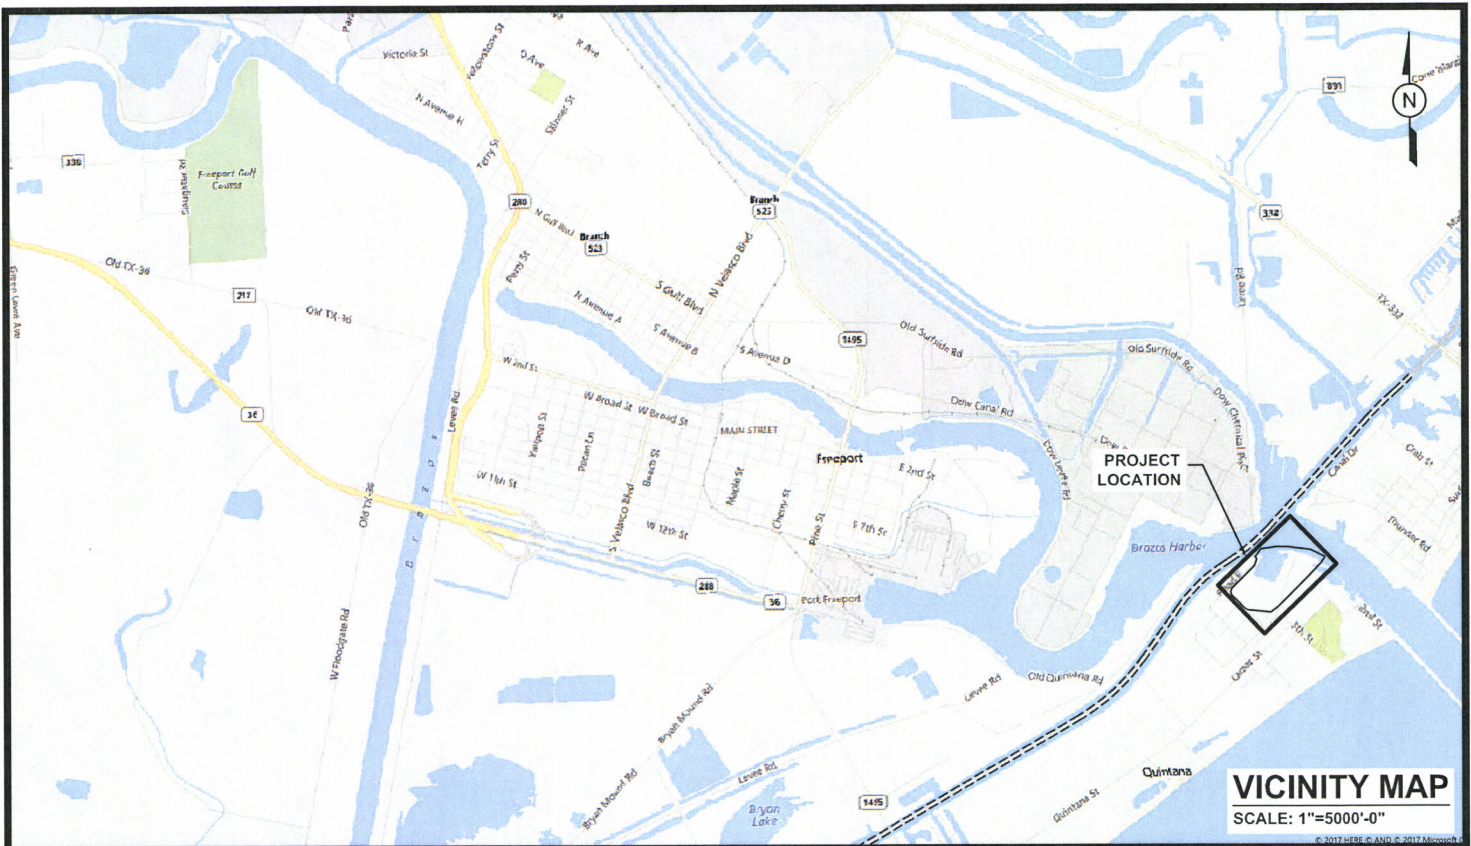


PURPOSE:	ENVIRONMENTAL ANALYSIS FOR USACE PERMIT MODIFICATION	OWNER:	FREEPORT LNG		DESIGN BY: MW
		APPLIED BY:	LLOYD ENGINEERING		DRAWN BY: JB
		APPLIC. No:	SWG-2013-00147		SCALE: AS NOTED
LOCATION:	FREEPORT, TEXAS	COUNTY:	BRAZORIA COUNTY, TEXAS		DATE: 01/12/2017
		WATER BODY:	GULF OF MEXICO		SHEET No:
		DATUM:	MLLW		FIGURE 1

FILE NAME: D:\Dropbox (Lloyd Engineering)\L1 PROJECTS\FLNG\103 DATA\Section 103 Post Dredging\Production\Draws\PERMIT\FIG.3 BENEFICIAL USE SITES.dwg LAYOUT NAME: Layout11 PLOTTED: Monday, January 30, 2017 - 10:21am USER: Felipe

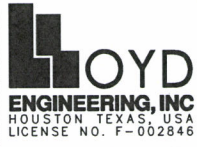


BENEFICIAL USE ALT. ANALYSIS

SCALE: 1"=5000'-0"

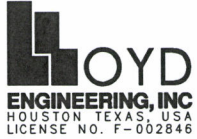PURPOSE:	ENVIRONMENTAL ANALYSIS FOR USACE PERMIT MODIFICATION	OWNER:	FREEPORT LNG	 LLOYD ENGINEERING, INC. HOUSTON, TEXAS, USA LICENSE NO. F-002846	DESIGN BY:	MW
LOCATION:	FREEPORT, TEXAS	APPLIED BY:	LLOYD ENGINEERING		DRAWN BY:	JB
		APPLIC. No:	SWG-2013-00147		SCALE:	1"=5000'-0"
		COUNTY:	BRAZORIA COUNTY, TEXAS		DATE:	01/12/2017
		WATER BODY:	GULF OF MEXICO		SHEET No:	
		DATUM:	MLLW			FIGURE 2

FILE NAME: D:\Dropbox (Lloyd Engineering)\Lloyd Projects\FLNG\103 DATA Section 103 Post Dredging\Production\Draws\PERMIT\FIG.4_FEDERAL DMPA_SITES.dwg LAYOUT NAME: Layout1 PLOTTED: Monday, January 30, 2017 -- 10:22am USER: Felipe

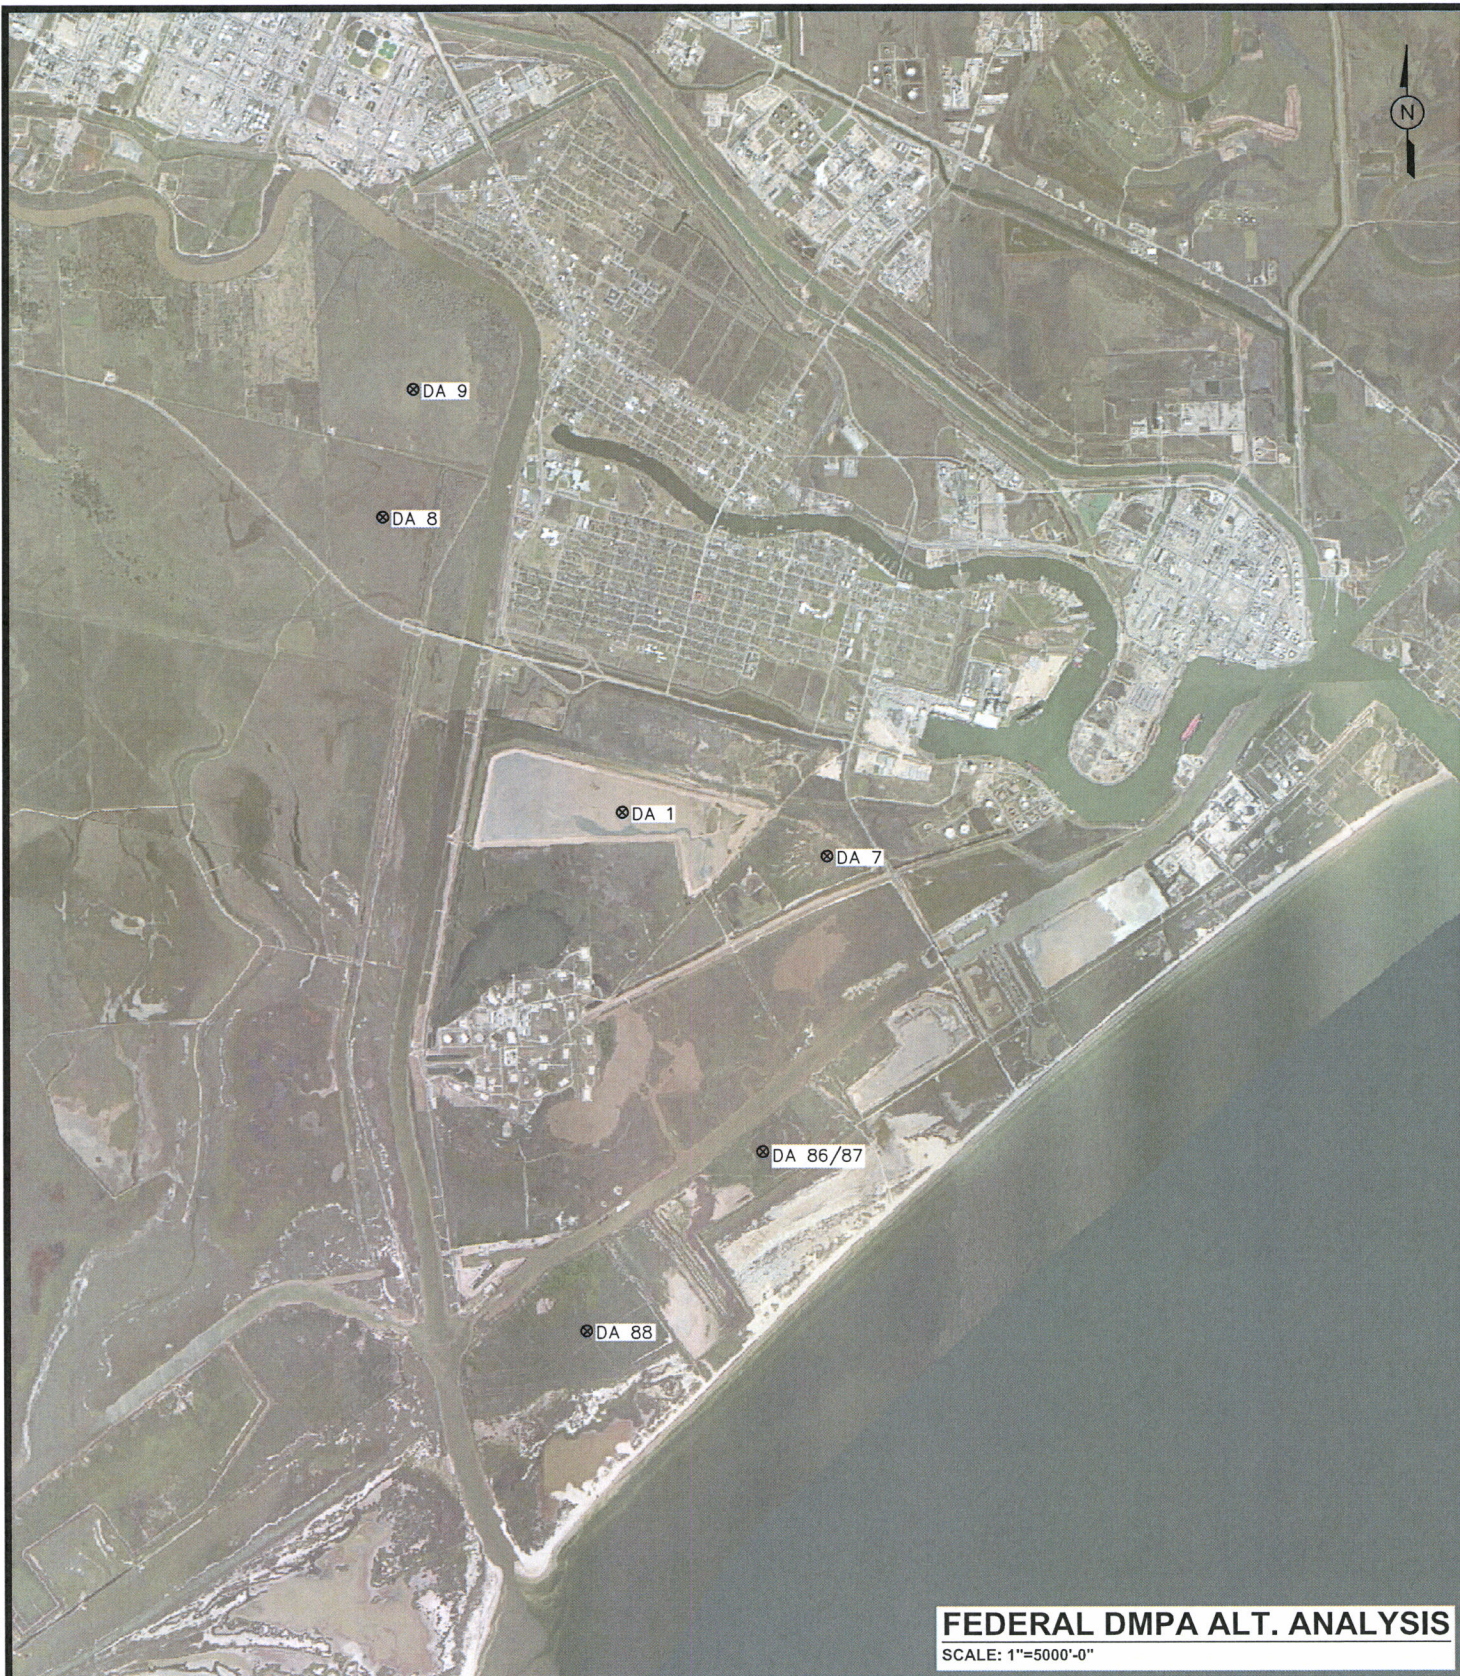


FEDERAL DMPA ALT. ANALYSIS

SCALE: 1"=5000'-0"

PURPOSE:	ENVIRONMENTAL ANALYSIS FOR USACE PERMIT MODIFICATION
LOCATION:	FREEPORT, TEXAS

OWNER:	FREEPORT LNG
APPLIED BY:	LLOYD ENGINEERING
APPLIC. No:	SWG-2013-00147
COUNTY:	BRAZORIA COUNTY, TEXAS
WATER BODY:	GULF OF MEXICO
DATUM:	MLLW

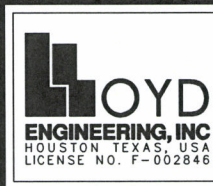

DESIGN BY:	MW
DRAWN BY:	JB
SCALE:	1"=5000'-0"
DATE:	01/12/2017
SHEET No:	FIGURE 3


FILE NAME: D:\Dropbox (Lloyd Engineering)\LEI PROJECTS\FLNG\103 DATA\Section 103 Post Dredging\Production\Draws\PERMIT\FIG.5_PRIVATE DMPA SITES.dwg PLOTTED: Monday, January 30, 2017 - 10:18am USER: Felipe



PRIVATE DMPA ALT. ANALYSIS


SCALE: 1"=5000'-0"

PURPOSE:	ENVIRONMENTAL ANALYSIS FOR USACE PERMIT MODIFICATION	OWNER:	FREPORT LNG	DESIGN BY:	MW
		APPLIED BY:	LLOYD ENGINEERING	DRAWN BY:	JB
		APPLIC. No:	SWG-2013-00147	SCALE:	1"=5000'-0"
LOCATION:	FREPORT, TEXAS	COUNTY:	BRAZORIA COUNTY, TEXAS	DATE:	01/12/2017
		WATER BODY:	GULF OF MEXICO	SHEET No:	
		DATUM:	MLLW		FIGURE 4

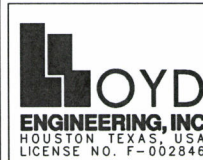

FILE NAME: D:\Dropbox (Lloyd Engineering)\LEI PROJECTS\FLNG\103 DATA\Section 103 Post Dredging\Production\Draws\PERMIT\Fig.6_HARBOR MAINT. SITE.dwg LAYOUT NAME: Layout1 PLOTTED: Monday, January 30, 2017 - 10:16am USER: Felipe

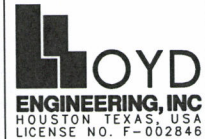

PURPOSE:	ENVIRONMENTAL ANALYSIS FOR USACE PERMIT MODIFICATION	OWNER:	FREEPORT LNG		DESIGN BY: MW
		APPLIED BY:	LLOYD ENGINEERING		DRAWN BY: JB
		APPLIC. No:	SWG-2013-00147		SCALE: 1"=500'-0"
LOCATION:	FREEPORT, TEXAS	COUNTY:	BRAZORIA COUNTY, TEXAS		DATE: 01/12/2017
		WATER BODY:	GULF OF MEXICO		SHEET No:
		DATUM:	MLLW		FIGURE 5