




SEP 12 2019


20157 (02)

Alfred Krebs  
TRACT 4 Section 1 Lot 4  
THE OAKS OF LIVINGSTON

PLAN VIEW  
LAKE LIVINGSTON  
POLK COUNTY TEXAS

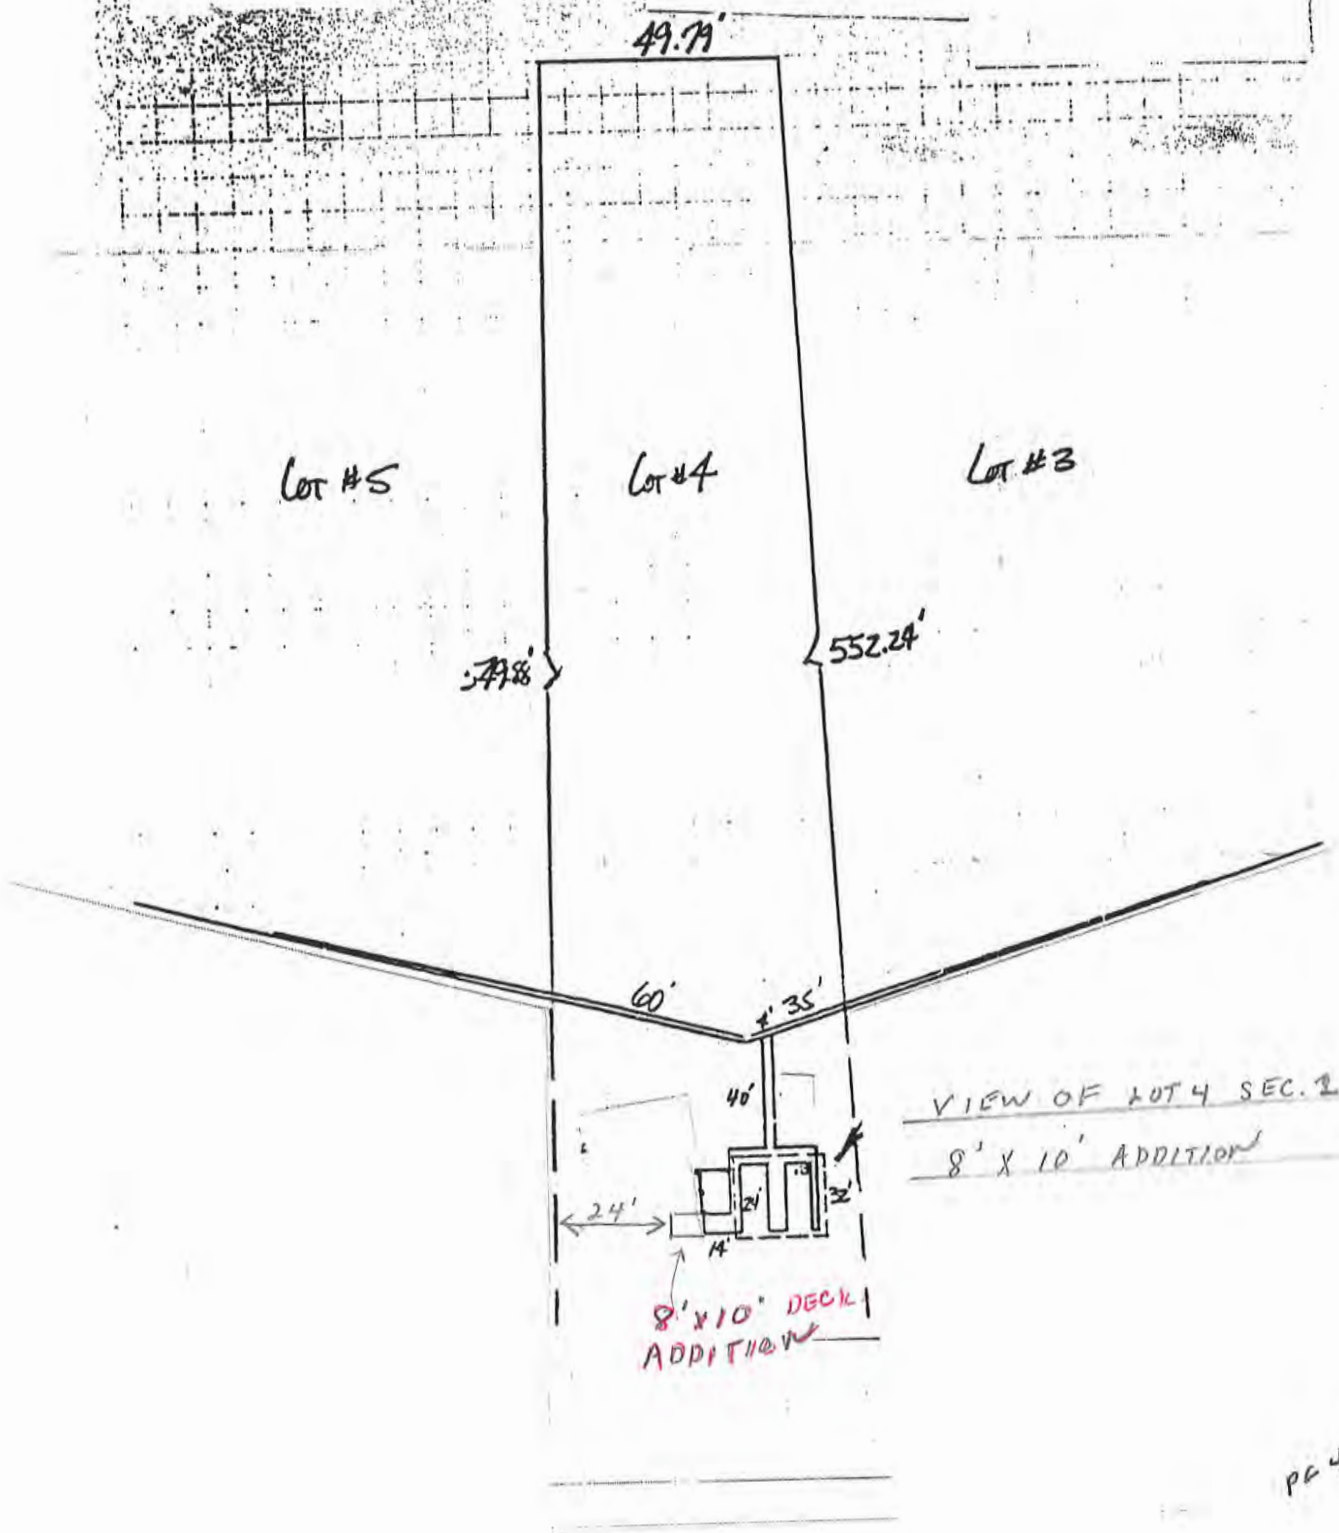


SEP 12 2019

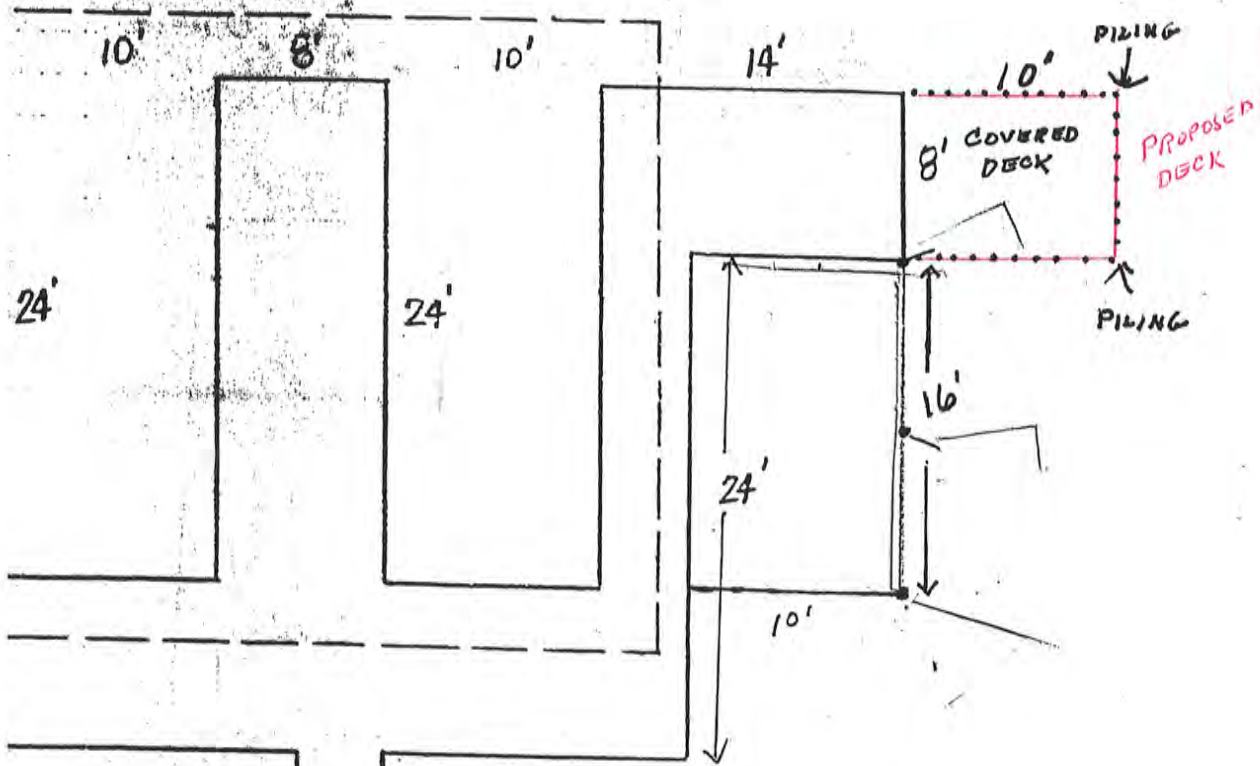

<u>BOAT HOUSE WITH 8' X 10' ADDITION</u>	
WALKWAY	4' X 41' - 164 sq FT
EXISTING	1284
ADDITION	80
<b>TOTAL</b>	<b>1528 sq FT.</b>

Scale: 1" = 8'

Page 1 of 1

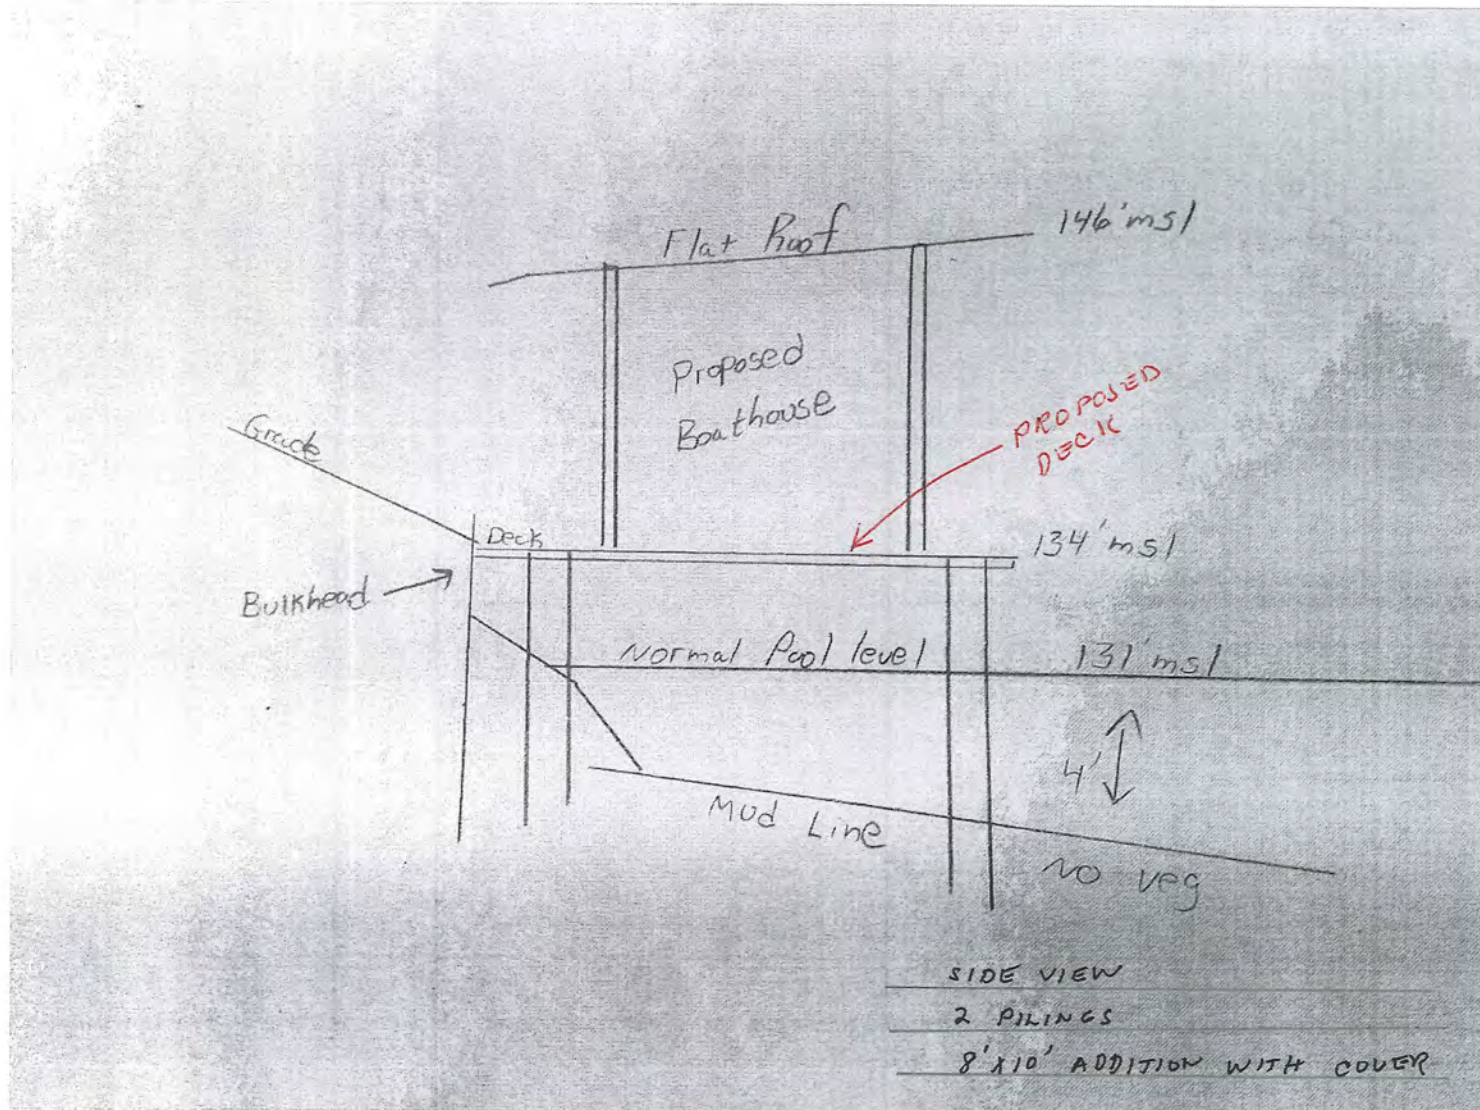

ps

SEP 12 2019

https://outlook.live.com/mail/inbox/id/AQMkADAwATE2ZjcxLTM2ZmEtYWUzOS0wM... 9/4/2019