




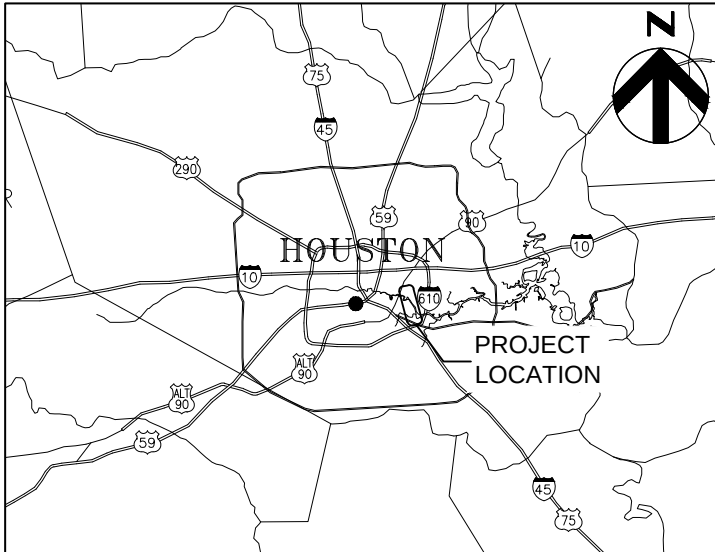



LOCATION MAP

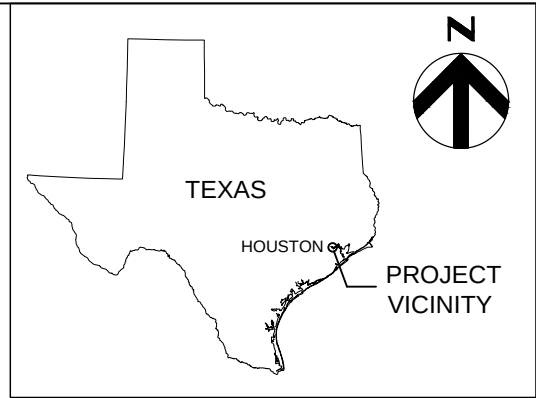


VICINITY MAP

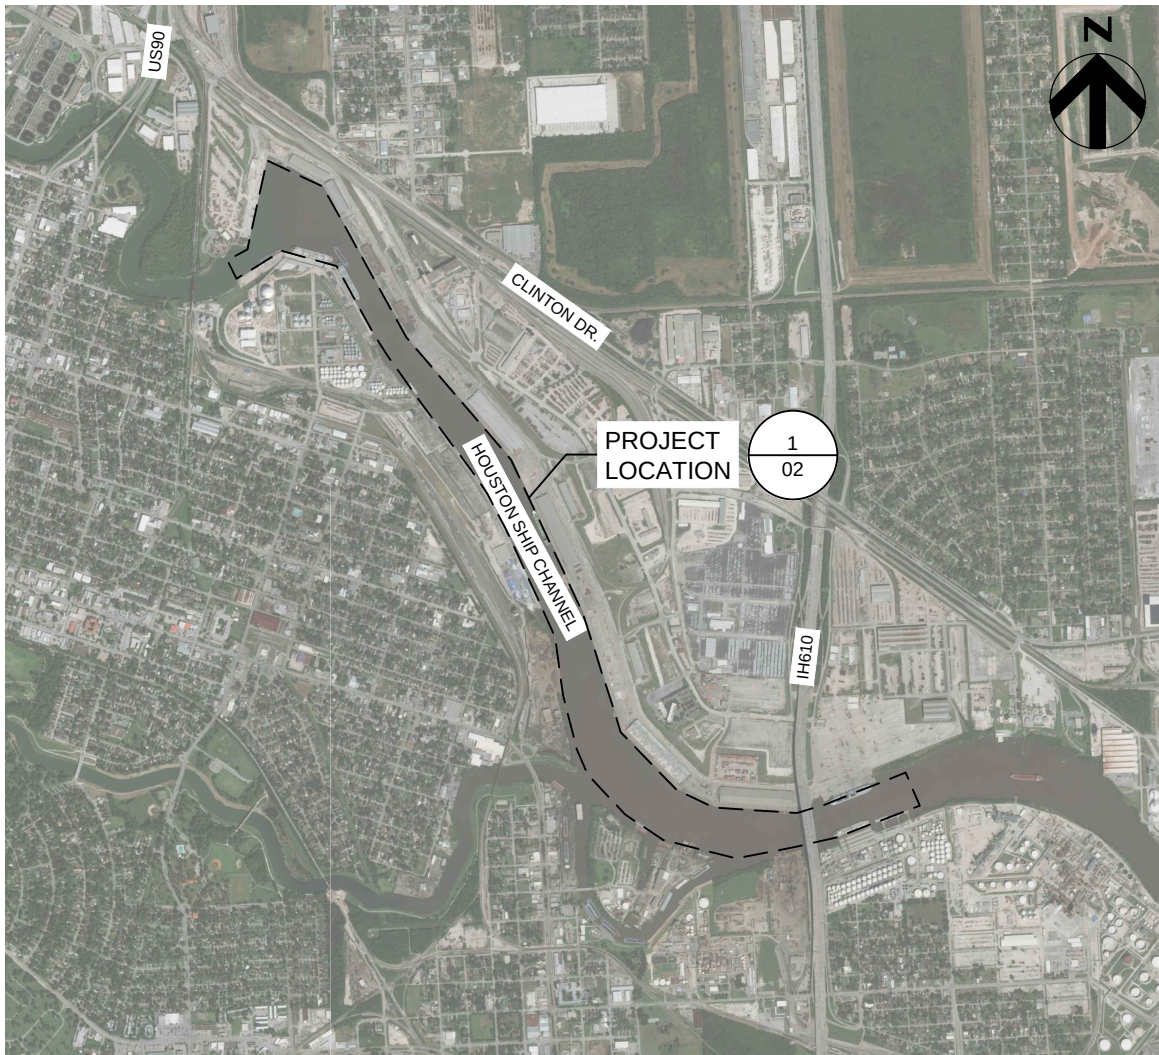

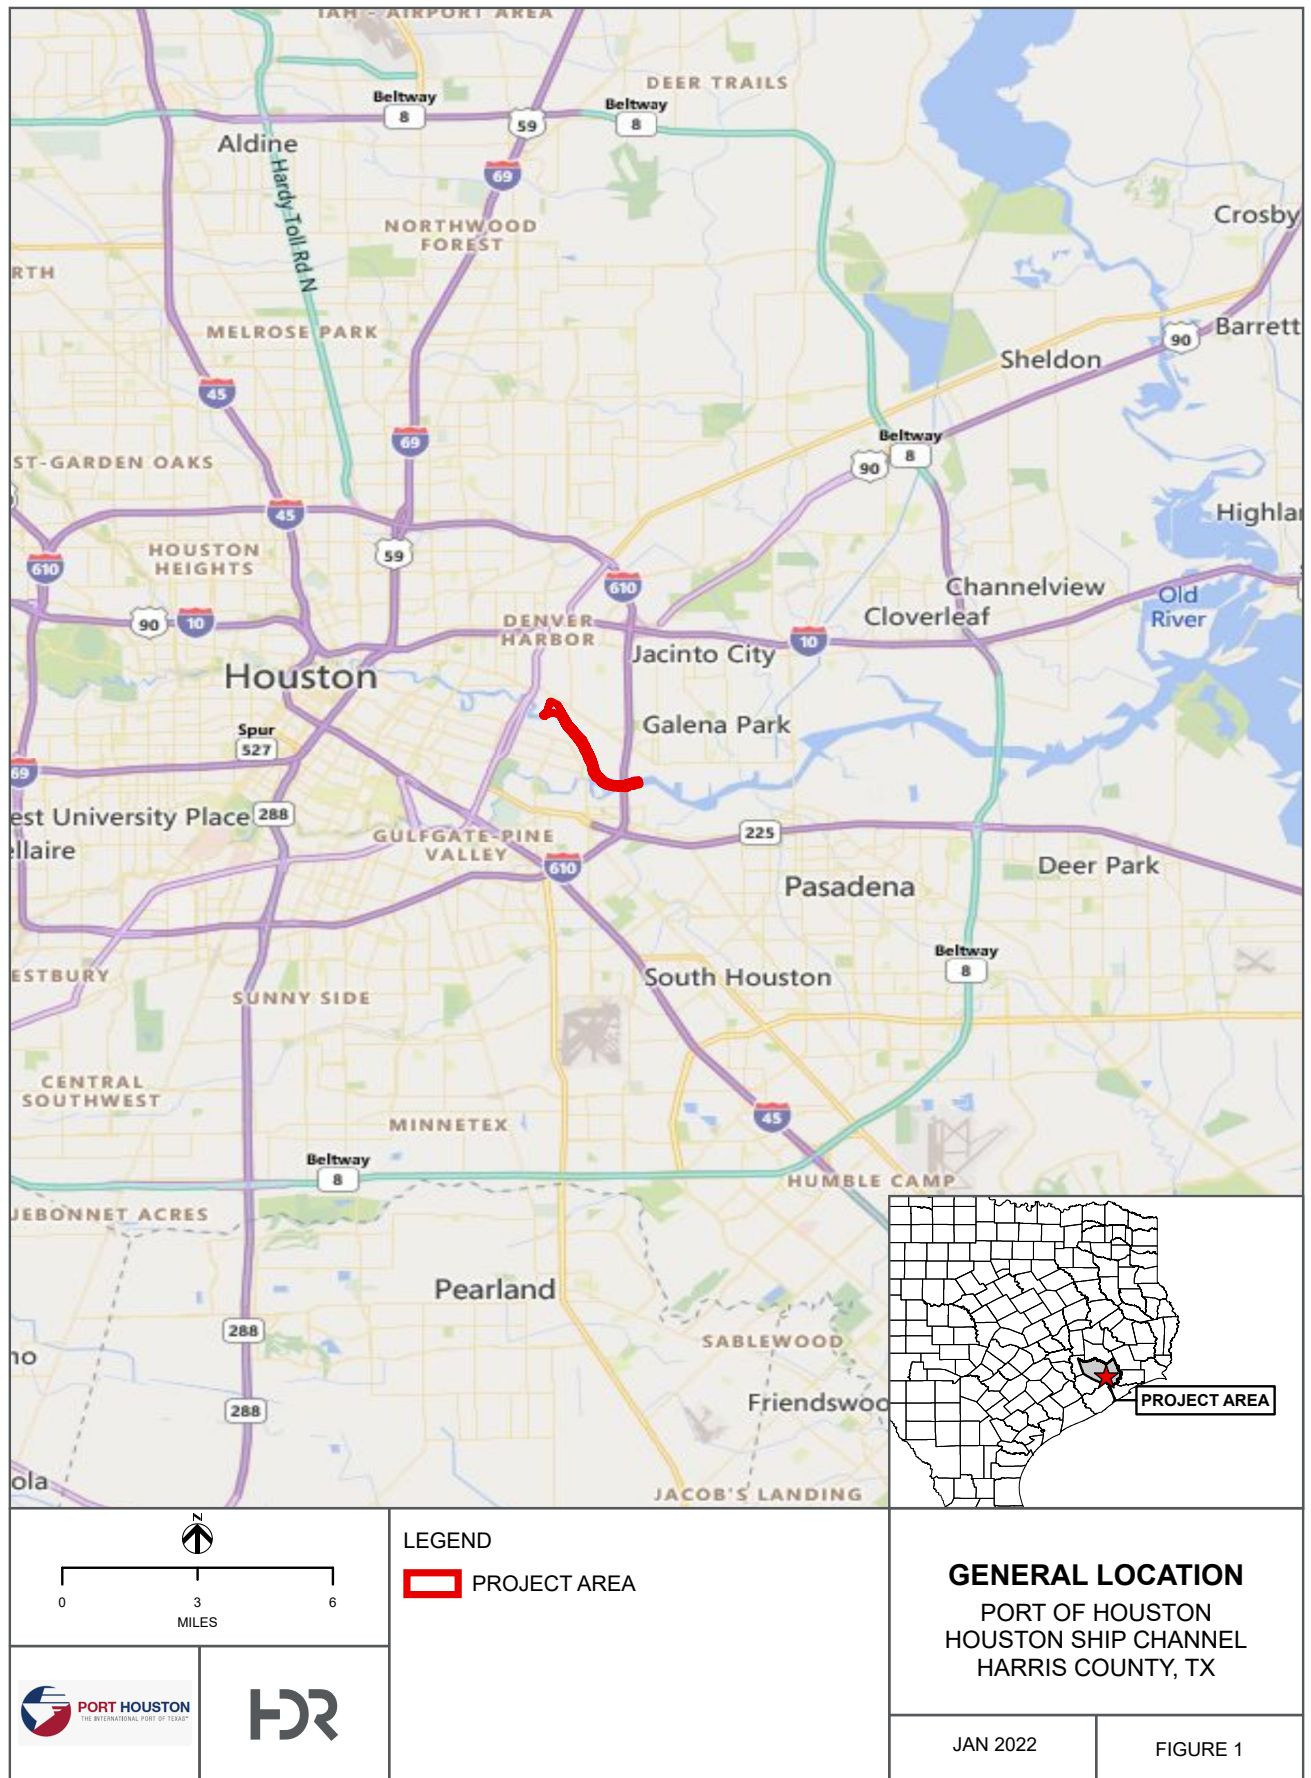

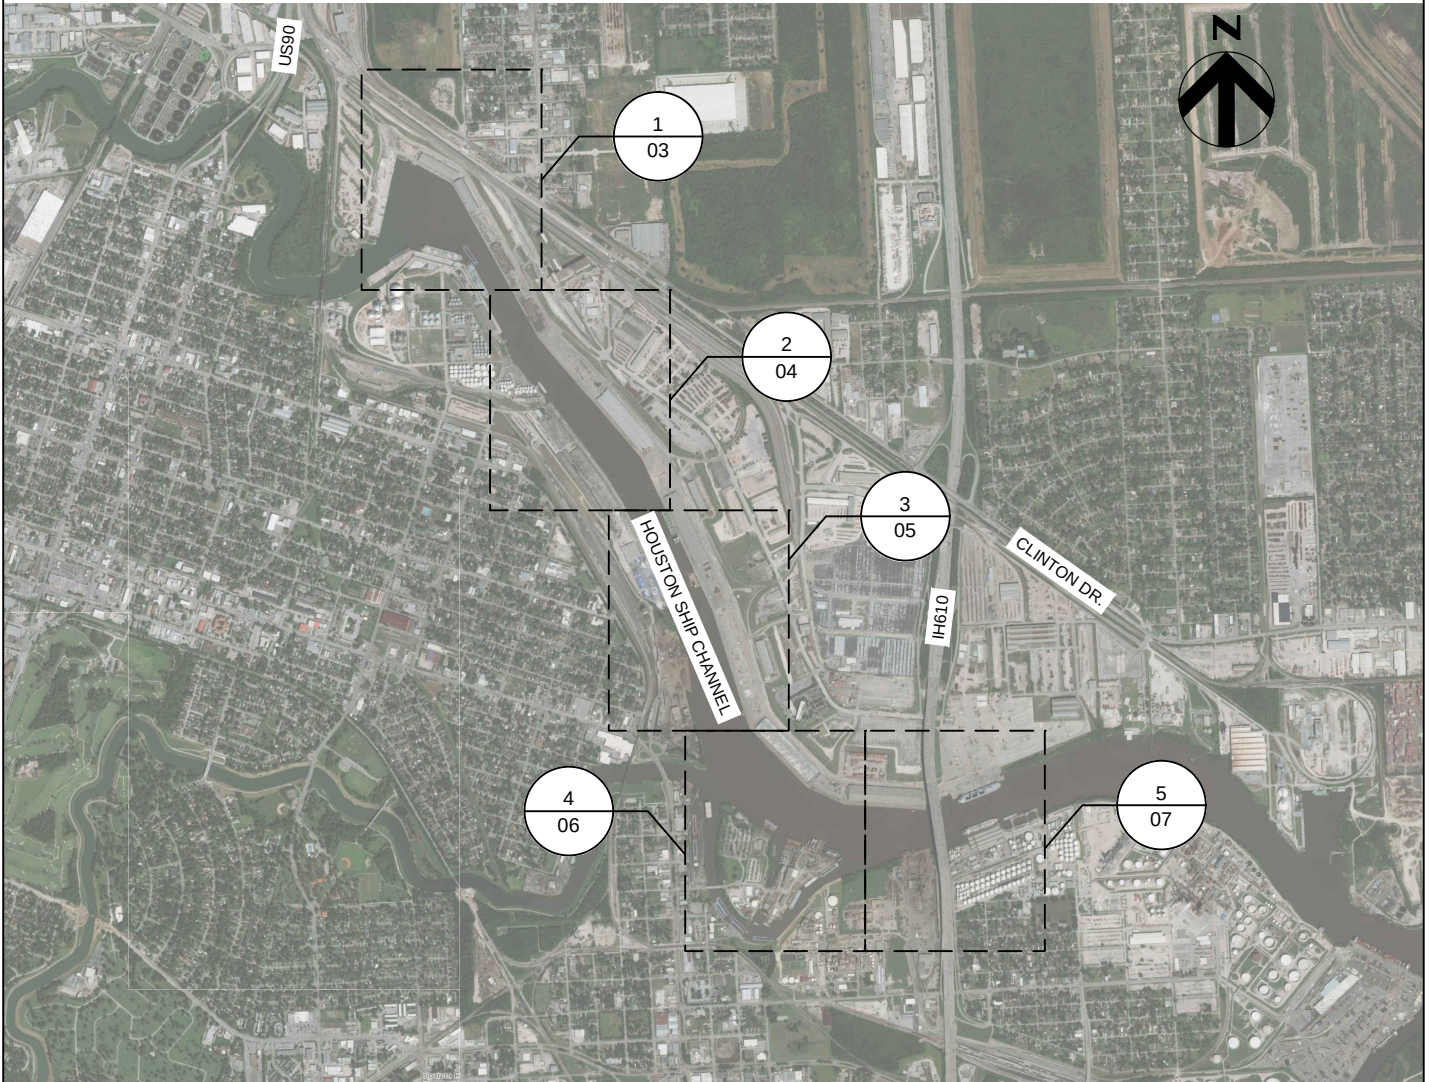

KEY MAP
SCALE: N.T.S.

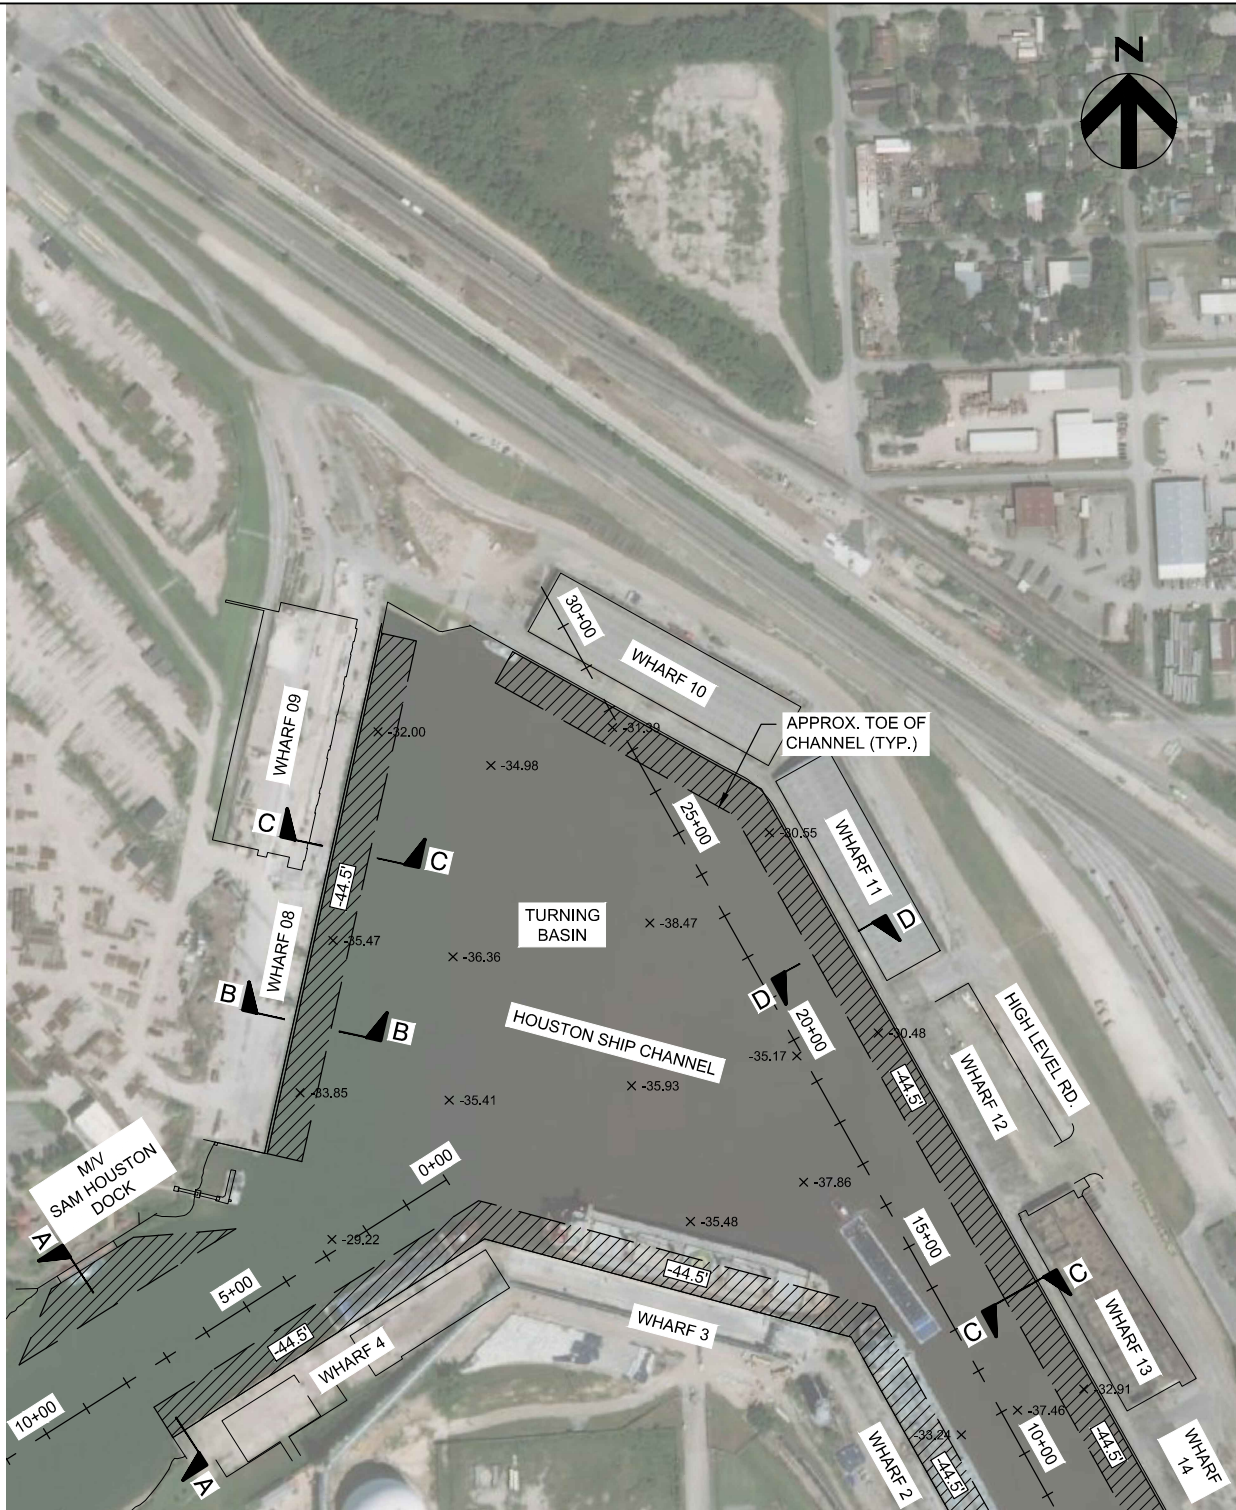

MATCHLINE SEE SHEET 04

LEGEND:



PORT AUTHORITY
MAINTENANCE AREA

X -35.41
EXISTING SPOT ELEVATION
(NAD83 MLLW)



ENLARGED PLAN 01

SCALE: 0 200' 400'



HDR Engineering, Inc.
TBPELS Firm
Registration No. F-754

ACTIVITY: PROPOSED DREDGING AT PORT OF
HOUSTON AUTHORITY'S WHARVES

APPLICANT: PORT OF HOUSTON AUTHORITY

DATE: 03/2022

HDR PROJECT NO: 10236603

DATUM: MLLW

REV DATE:

SHEET 03 OF 08


FOR COE USE ONLY

PERMIT APPLICATION NO.: _____

APPLICANT
NAME: _____

SHEET _____ OF _____

THIS DOCUMENT IS RELEASED FOR THE PURPOSE
OF PERMITTING ONLY. IT IS NOT TO BE USED FOR
CONSTRUCTION OR BIDDING PURPOSES.

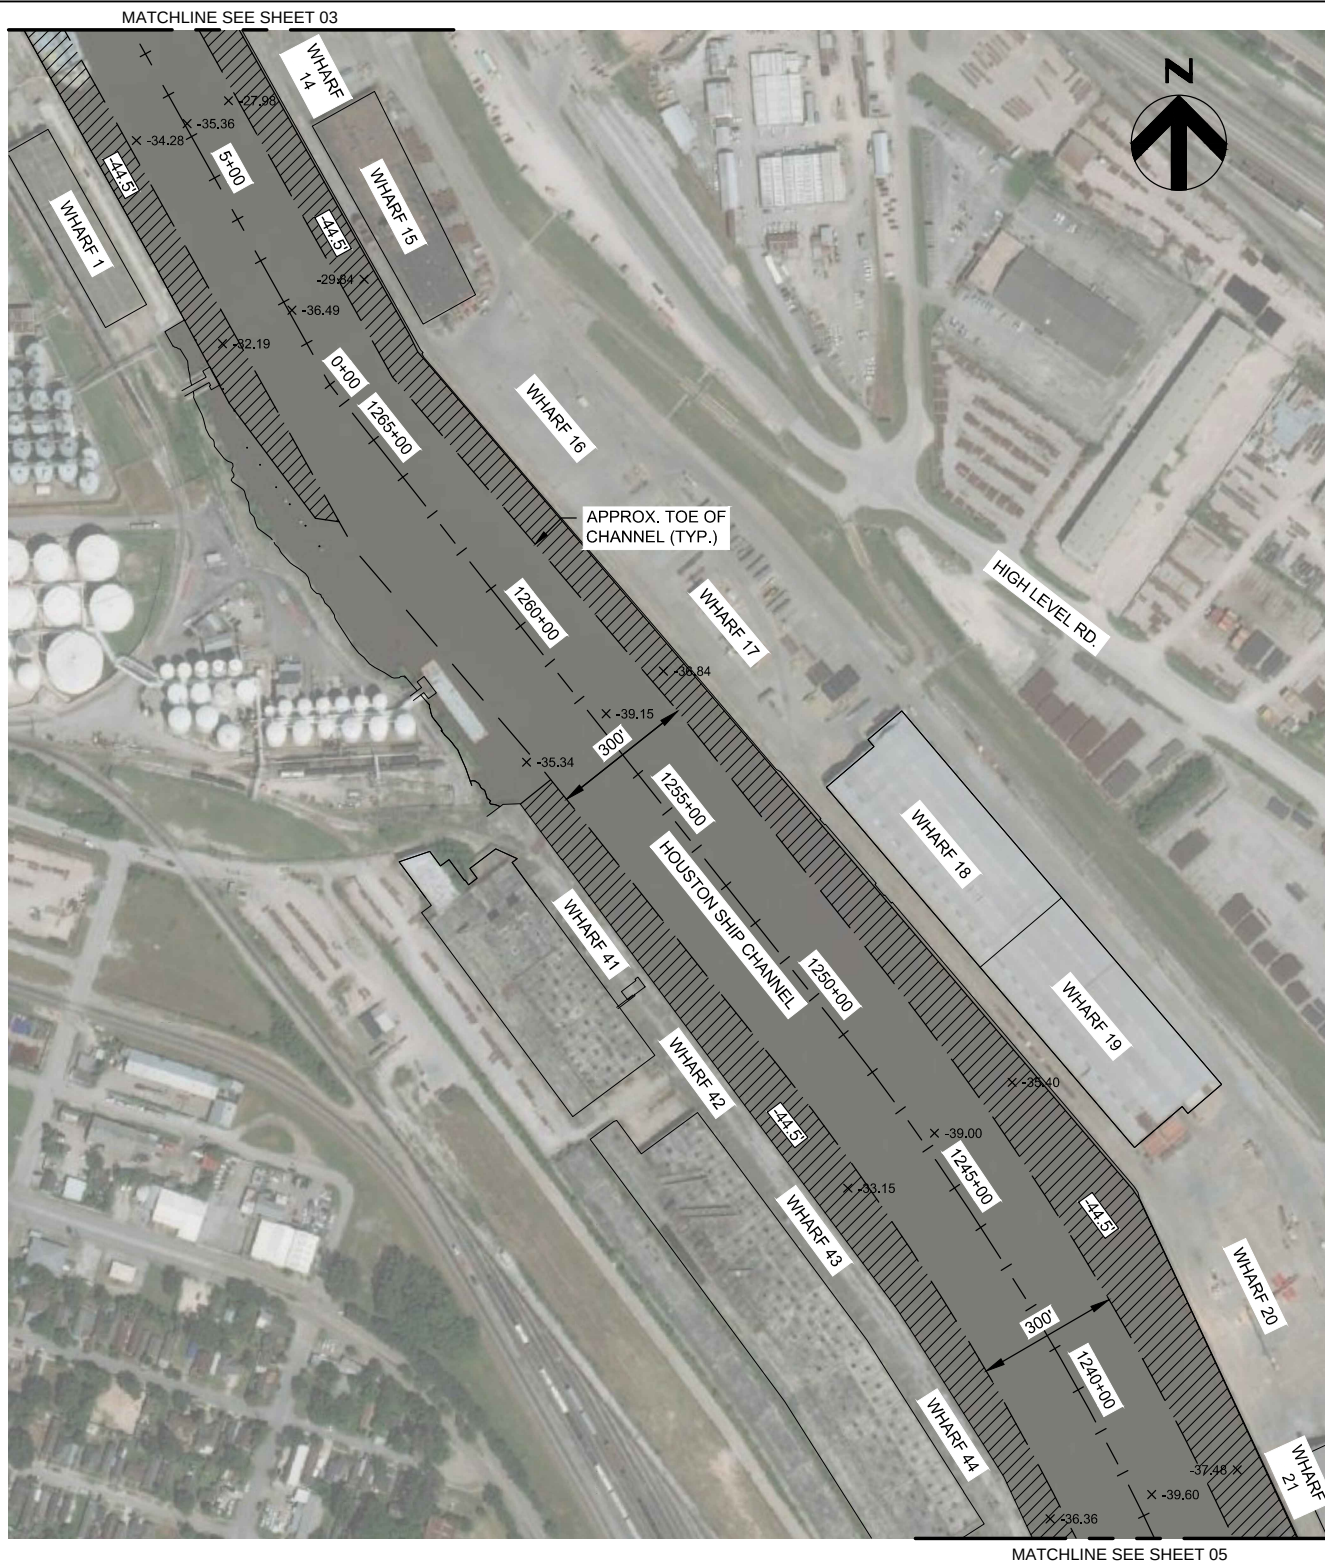

LEGEND:



PORT AUTHORITY
MAINTENANCE AREA

X -35.41
EXISTING SPOT ELEVATION
(NAD83 MLLW)



ENLARGED PLAN 02

SCALE: 0 200' 400'



ACTIVITY: PROPOSED DREDGING AT PORT OF
HOUSTON AUTHORITY'S WHARVES
APPLICANT: PORT OF HOUSTON AUTHORITY

DATE: 03/2022

HDR PROJECT NO: 10236603

DATUM: MLLW

REV DATE:

SHEET 04 OF 08


FOR COE USE ONLY

PERMIT APPLICATION NO.: _____

APPLICANT
NAME: _____

SHEET _____ OF _____

THIS DOCUMENT IS RELEASED FOR THE PURPOSE
OF PERMITTING ONLY. IT IS NOT TO BE USED FOR
CONSTRUCTION OR BIDDING PURPOSES.

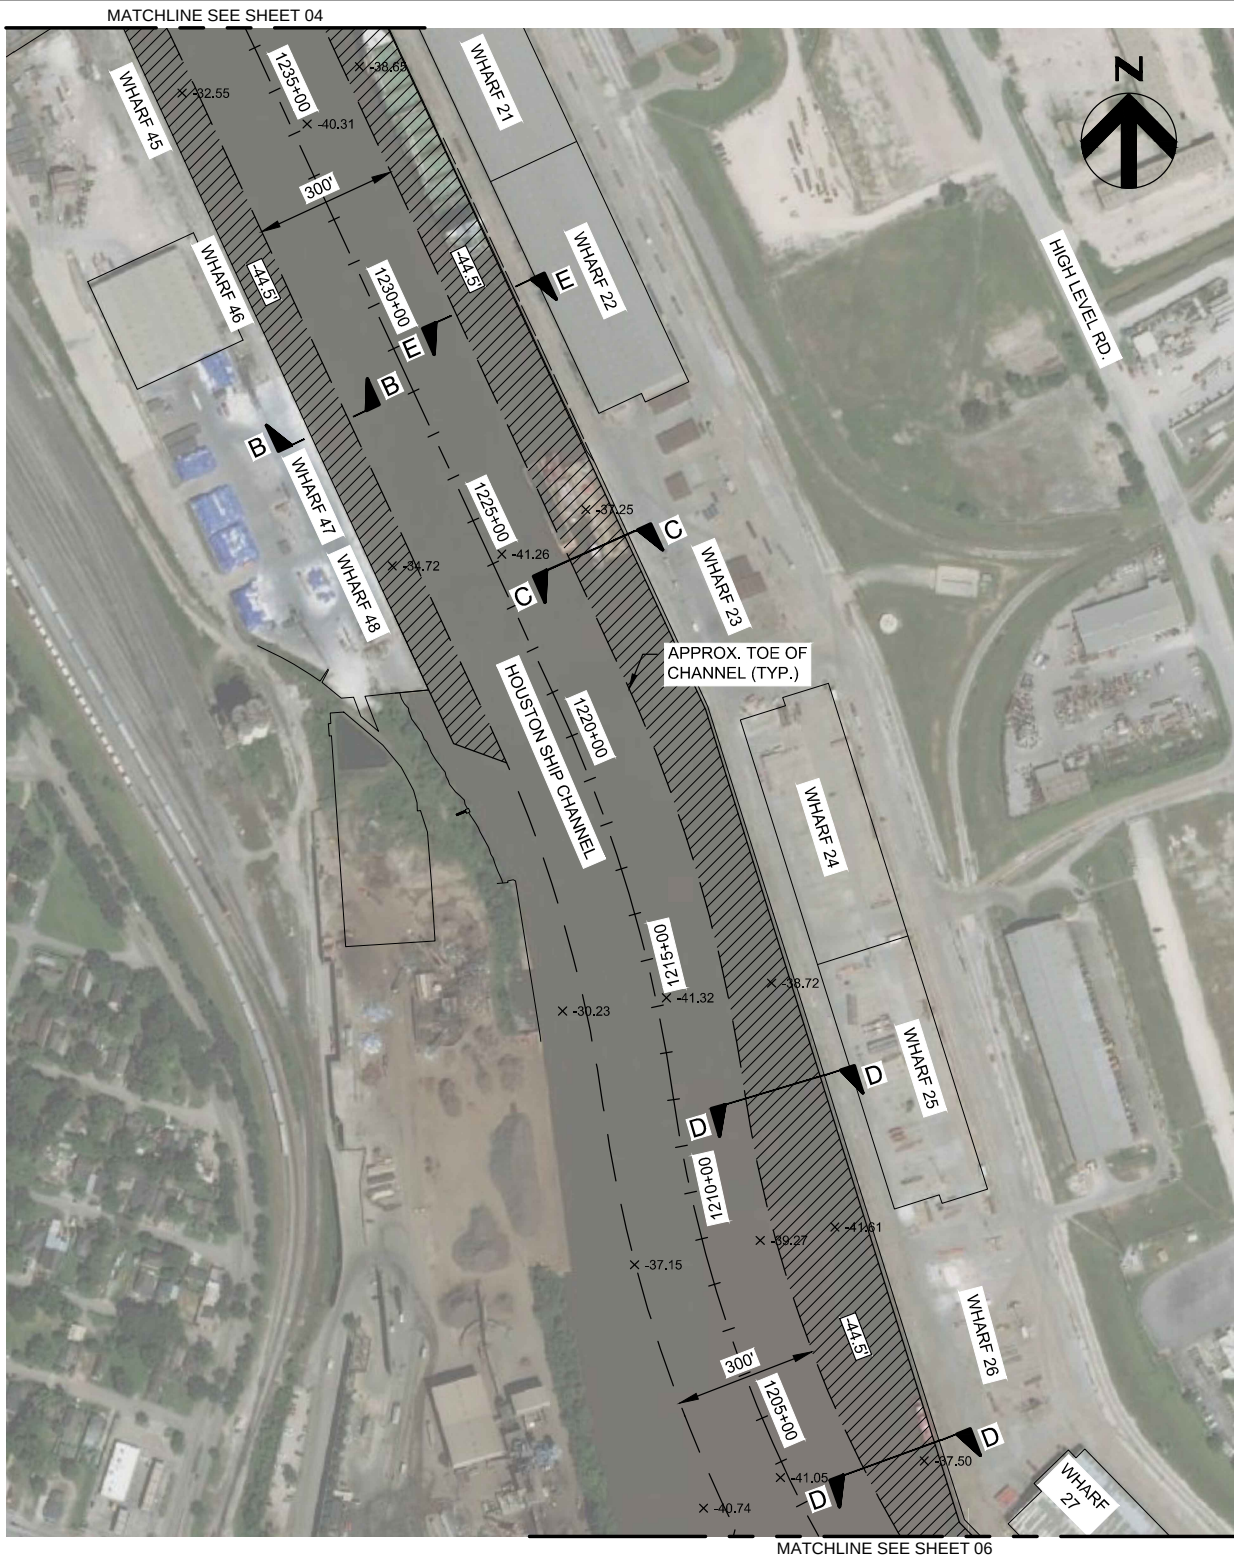

LEGEND:

PORT AUTHORITY
MAINTENANCE AREA

X -35.41 EXISTING SPOT ELEVATION
(NAD83 MLLW)

3

02

ENLARGED PLAN 03

SCALE: 0 200' 400'



HDR Engineering, Inc.
TBPELS Firm
Registration No. F-754

ACTIVITY: PROPOSED DREDGING AT PORT OF
HOUSTON AUTHORITY'S WHARVES

APPLICANT: PORT OF HOUSTON AUTHORITY

DATE: 03/2022

HDR PROJECT NO: 10236603

DATUM: MLLW

REV DATE:

SHEET 05 OF 08


FOR COE USE ONLY

PERMIT APPLICATION NO.:

APPLICANT
NAME: _____

SHEET _____ OF _____

THIS DOCUMENT IS RELEASED FOR THE PURPOSE
OF PERMITTING ONLY. IT IS NOT TO BE USED FOR
CONSTRUCTION OR BIDDING PURPOSES.

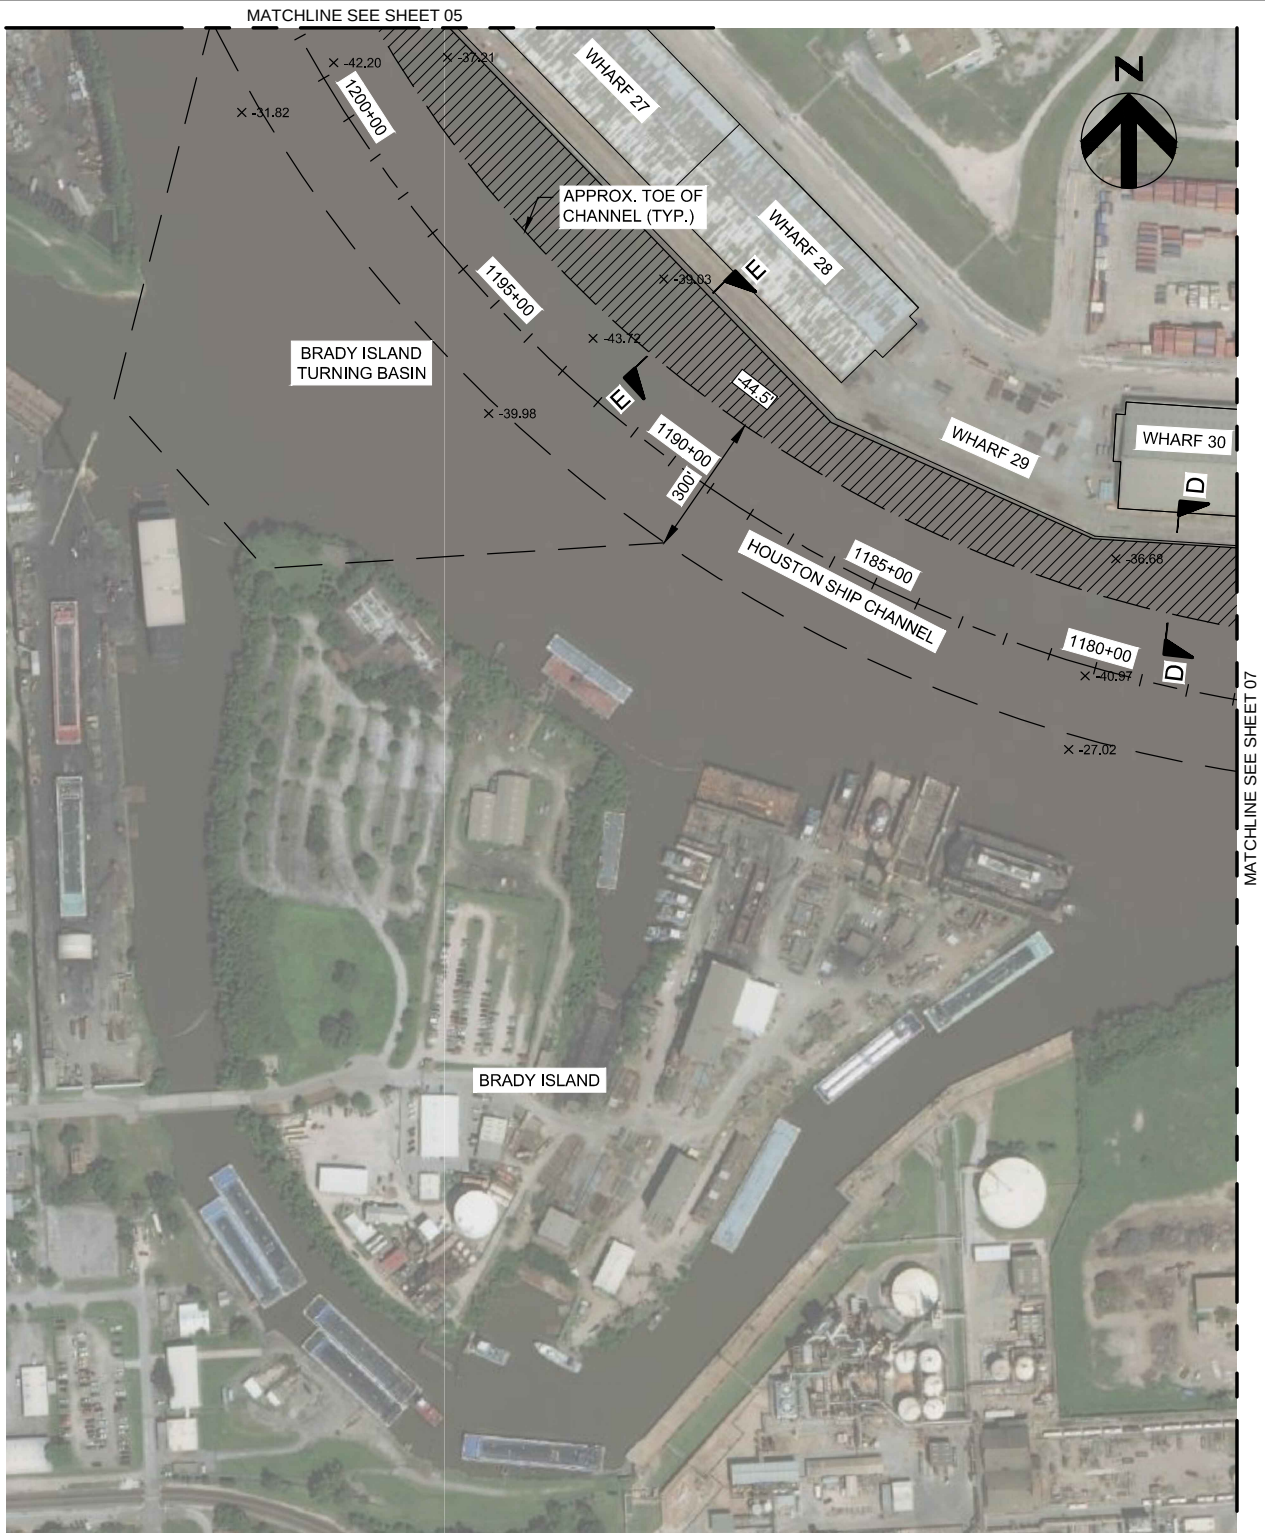

LEGEND:

PORT AUTHORITY
MAINTENANCE AREA

X -35.41 EXISTING SPOT ELEVATION
(NAD83 MLLW)



ENLARGED PLAN 04

SCALE: 0 200' 400'



HDR Engineering, Inc.
TBPELS Firm
Registration No. F-754

ACTIVITY: PROPOSED DREDGING AT PORT OF HOUSTON AUTHORITY'S WHARVES

APPLICANT: PORT OF HOUSTON AUTHORITY

DATE: 03/2022

HDR PROJECT NO: 10236603

DATUM: MLLW

REV DATE:

SHEET 06 OF 08


FOR COE USE ONLY

PERMIT APPLICATION NO.:

APPLICANT
NAME: _____

SHEET _____ OF _____

THIS DOCUMENT IS RELEASED FOR THE PURPOSE
OF PERMITTING ONLY. IT IS NOT TO BE USED FOR
CONSTRUCTION OR BIDDING PURPOSES.

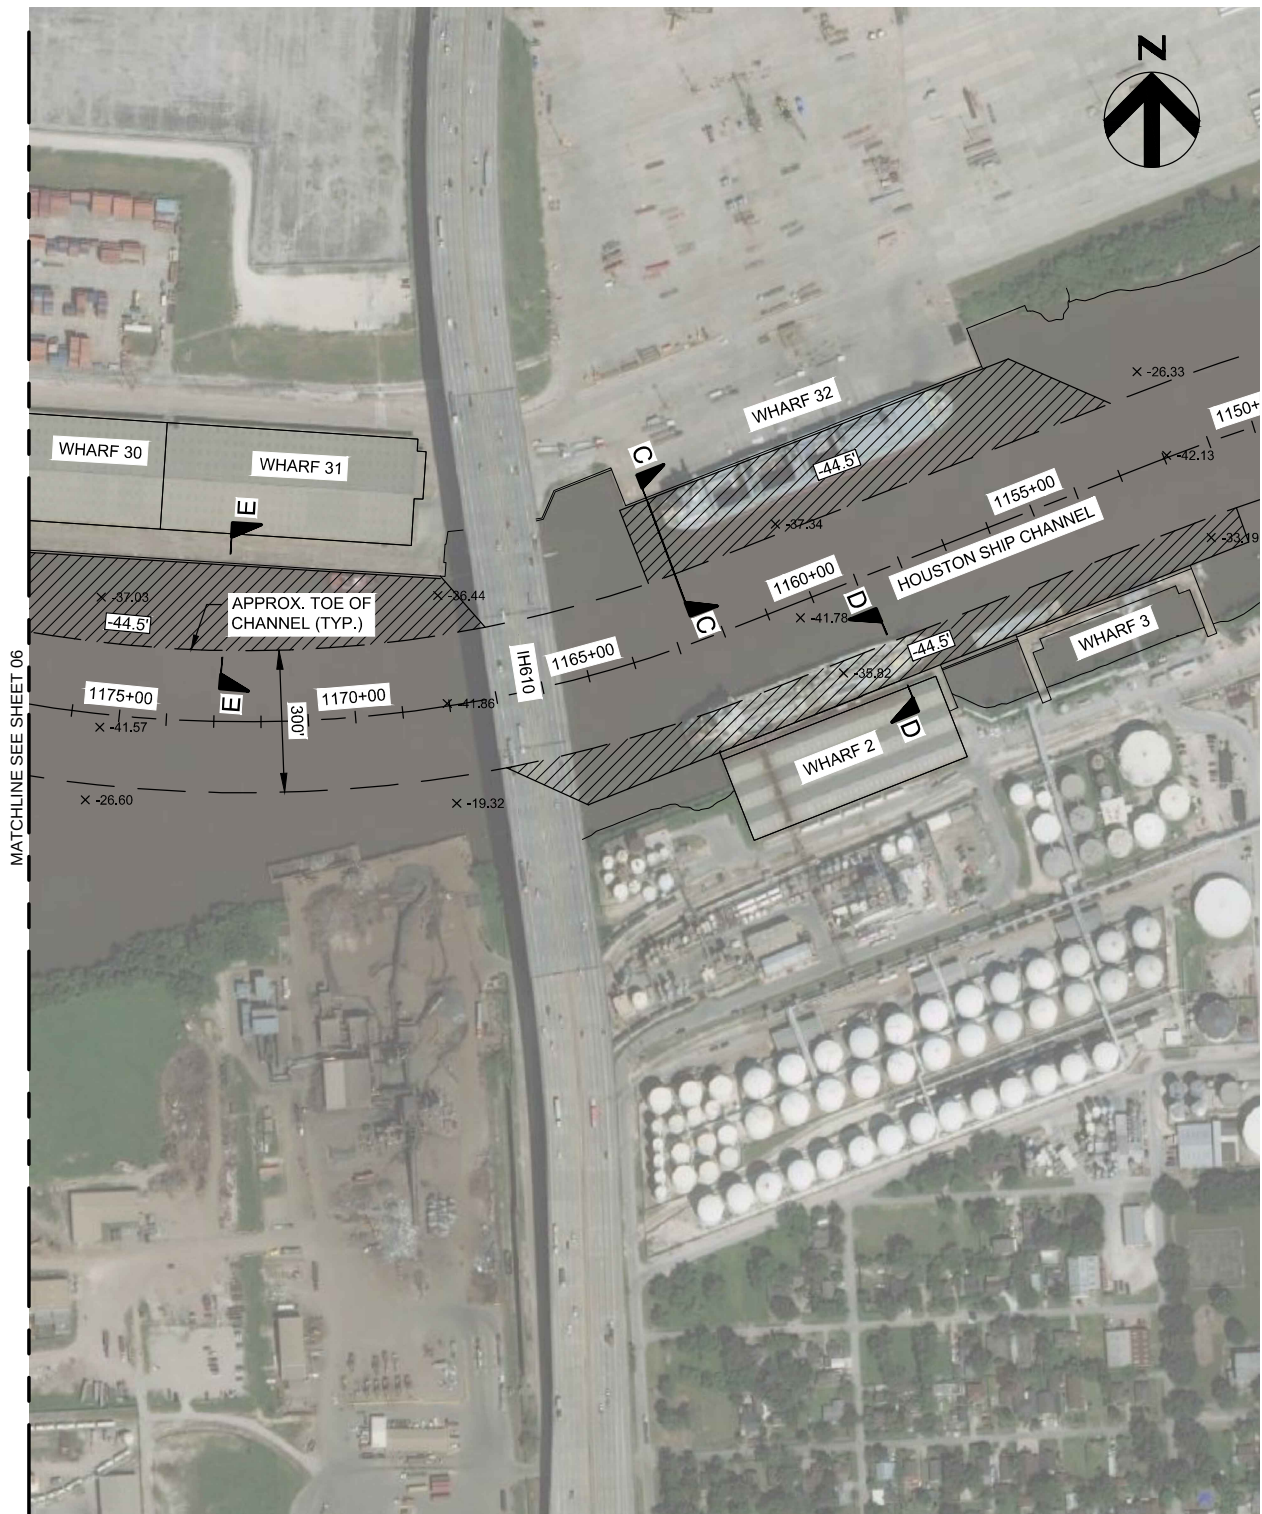

LEGEND:

-  PORT AUTHORITY MAINTENANCE AREA
-  EXISTING SPOT ELEVATION (NAD83 MLLW)



ENLARGED PLAN 05

SCALE: 0 200' 400'



ACTIVITY: PROPOSED DREDGING AT PORT OF HOUSTON AUTHORITY'S WHARVES
 APPLICANT: PORT OF HOUSTON AUTHORITY
 DATE: 03/2022

HDR PROJECT NO: 10236603
 DATUM: MLLW
 REV DATE:
 SHEET 07 OF 08

FOR COE USE ONLY

PERMIT APPLICATION NO.: _____
 APPLICANT NAME: _____
 SHEET _____ OF _____

THIS DOCUMENT IS RELEASED FOR THE PURPOSE OF PERMITTING ONLY. IT IS NOT TO BE USED FOR CONSTRUCTION OR BIDDING PURPOSES.

