


2/27/2018 - P:\Y-2017\2017.1123\DWG\COE\REV1\171123_C1-REV1.DWG

DRAWN BY: EAA	APPROVED BY: JJR
DATE: 01/08/18	JOB NO: 2017.1123
DRAWING NAME: 171123_C1-REV1.DWG	
SHEET NO: 1 OF 4	
PROJECTION: TEXAS SOUTH CENTRAL GEO. DATUM: NAD27 VERT. DATUM: NAVD88 GRID UNITS: US SURVEY FEET	

VICINITY MAP

TRANSCONTINENTAL GAS PIPE LINE COMPANY, LLC
PROPOSED PERMIT MODIFICATION OF EXISTING
20" AND 12" GAS PIPELINES
BLOCKS A-531, A-536, A-537, A-538, AND A-555
HIGH ISLAND AREA
GULF OF MEXICO

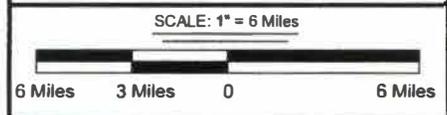

T. BAKER SMITH
 A CENTURY OF SOLUTIONS
 107 Global Circle, Lafayette, LA 70503
 (337)735-2800 tbsmith.com

REV. NO: 01	REV. DATE: 02/26/2018	REV. BY: JPD
REVISION DESCRIPTION: MOVED LOCATION ON VICINITY MAP AND ADDED FAIRWAY TO PROFILES.		

HIGH ISLAND AREA

GULF OF MEXICO

P.O.B. PROPOSED PERMIT MODIFICATION		00+00
X = 3,469,045'		NAD 27
Y = 119,902'		NAD 27
LAT = 28° 5' 3.73"		NAD 27
LONG = 94° 26' 36.97"		NAD 27
X = 3,437,453'		NAD 83 (2011)
Y = 13,243,333'		NAD 83 (2011)
LAT = 28° 5' 4.69"		NAD 83 (2011)
LONG = 94° 26' 37.64"		NAD 83 (2011)

P.O.E. PROPOSED PERMIT MODIFICATION		120+48
X = 3,470,445'		NAD 27
Y = 119,019'		NAD 27
LAT = 28° 4' 54.45"		NAD 27
LONG = 94° 26' 21.74"		NAD 27
X = 3,438,853'		NAD 83 (2011)
Y = 13,242,449'		NAD 83 (2011)
LAT = 28° 4' 55.41"		NAD 83 (2011)
LONG = 94° 26' 22.41"		NAD 83 (2011)

P.O.B. PROPOSED PERMIT MODIFICATION		00+00
X = 3,471,466'		NAD 27
Y = 107,040'		NAD 27
LAT = 28° 2' 55.55"		NAD 27
LONG = 94° 26' 15.57"		NAD 27
X = 3,439,874'		NAD 83 (2011)
Y = 13,230,470'		NAD 83 (2011)
LAT = 28° 2' 56.51"		NAD 83 (2011)
LONG = 94° 26' 16.24"		NAD 83 (2011)

P.O.E. PROPOSED PERMIT MODIFICATION		466+15
X = 3,502,787'		NAD 27
Y = 89,380'		NAD 27
LAT = 27° 59' 48.62"		NAD 27
LONG = 94° 20' 34.17"		NAD 27
X = 3,471,196'		NAD 83 (2011)
Y = 13,212,810'		NAD 83 (2011)
LAT = 27° 59' 49.59"		NAD 83 (2011)
LONG = 94° 20' 34.83"		NAD 83 (2011)

HI A 536

HI A 557

HI A 556

HI A 555

PROPOSED PERMIT MODIFICATION
12" GAS PIPELINE
SEG #5452

PROPOSED PERMIT MODIFICATION
20" GAS PIPELINE
SEG #5451


LEGEND:

- EXISTING PIPELINES
- EXISTING DATABASE PIPELINES
- FAIRWAYS

DRAWN BY: EAA	APPROVED BY: JJR
DATE: 01/09/18	JOB NO: 2017.1123
DRAWING NAME: 171123_C2-REV1.DWG	
SHEET NO: 2 OF 4	
PROJECTION: TEXAS SOUTH CENTRAL GEO. DATUM: NAD27 VERT. DATUM: NAVD88 GRID UNITS: US SURVEY FEET	
SCALE: 1" = 5000'	

AREA MAP


TRANSCONTINENTAL GAS PIPE LINE COMPANY, LLC
 PROPOSED PERMIT MODIFICATION OF EXISTING
 20" AND 12" GAS PIPELINES
 BLOCKS A-531, A-536, A-537, A-538, AND A-555
 HIGH ISLAND AREA
 GULF OF MEXICO

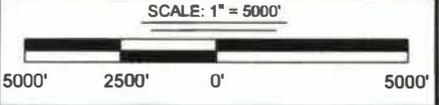

TBS **T. BAKER SMITH**
 A CENTURY OF SOLUTIONS
 107 Global Circle, Lafayette, LA 70503
 (337)735-2800 - tbsmith.com

REV. NO: 01	REV. DATE: 02/26/2018	REV. BY: JPD
REVISION DESCRIPTION: MOVED LOCATION ON VICINITY MAP AND ADDED FAIRWAY TO PROFILES.		

2/27/2018 - P:\Y-2017\2017.1123\DWG\COE\REV1\171123_C2-REV1.DWG

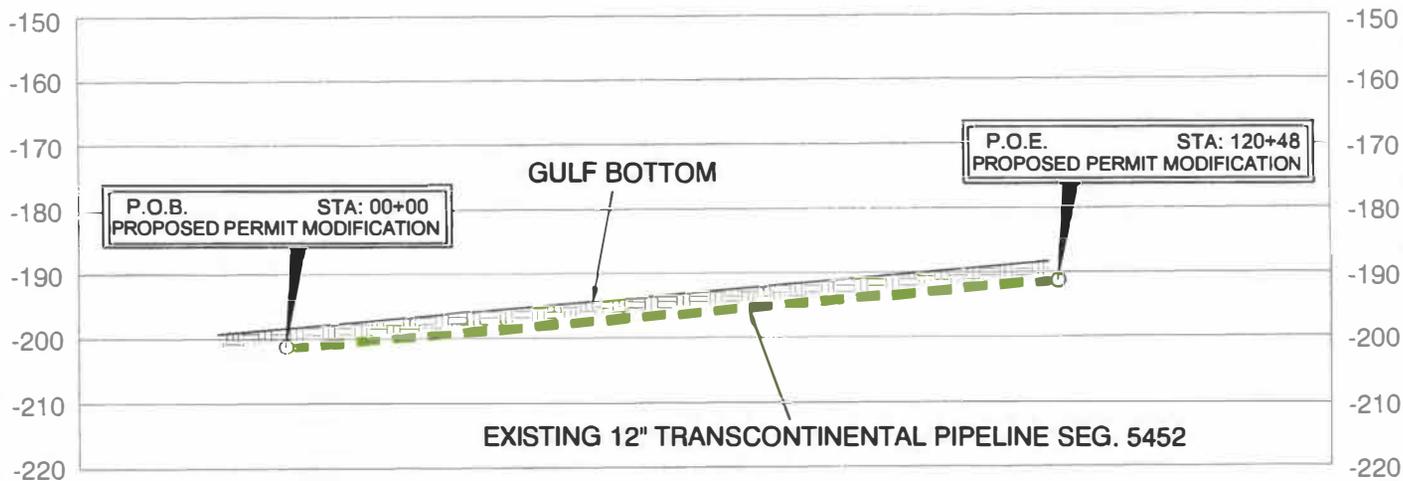


SEG. #5452 - PROFILE VIEW
NOT TO SCALE

NOTES:

1. NO SURVEY DATA WAS COLLECTED IN THE PREPARATION OF THESE PLANS. INFORMATION USED TO PREPARE THESE PLANS WAS GATHERED FROM THE FOLLOWING SOURCES, EXISTING DATABASE DATA, CLIENT INFORMATION, INTERNET OR GOVERNMENT WEBSITE DATA.
2. FOR PERMITTING ONLY - THIS DOCUMENT IS NOT TO BE USED FOR CONSTRUCTION, BIDDING, RECORDATION, CONVEYANCE OR SALES.
3. THIS DRAWING MAY NOT REPRESENT ALL HAZARDS IN PROJECT AREA.


DRAWN BY: EAA		APPROVED BY: JJR		PROFILE VIEW TRANSCONTINENTAL GAS PIPE LINE COMPANY, LLC PROPOSED PERMIT MODIFICATION OF EXISTING 20" AND 12" GAS PIPELINES BLOCKS A-531, A-536, A-537, A-538, AND A-555 HIGH ISLAND AREA GULF OF MEXICO		
DATE: 01/09/18		JOB NO: 2017.1123				
DRAWING NAME: 171123_C2-REV1.DWG						
SHEET NO: 3 OF 4						
PROJECTION: TEXAS SOUTH CENTRAL GEO. DATUM: NAD27 VERT. DATUM: NAVD88 GRID UNITS: US SURVEY FEET						
NOT TO SCALE		 T. BAKER SMITH A CENTURY OF SOLUTIONS 107 Global Circle, Lafayette, LA 70503 (337)735-2800 - tbsmith.com		REV. NO: 01	REV. DATE: 02/26/2018	REV. BY: JPD
				REVISION DESCRIPTION: MOVED LOCATION ON VICINITY MAP AND ADDED FAIRWAY TO PROFILES.		

2/27/2018 - P:\Y-2017\2017.1123\DWG\COEREV1171123_C2-REV1.DWG

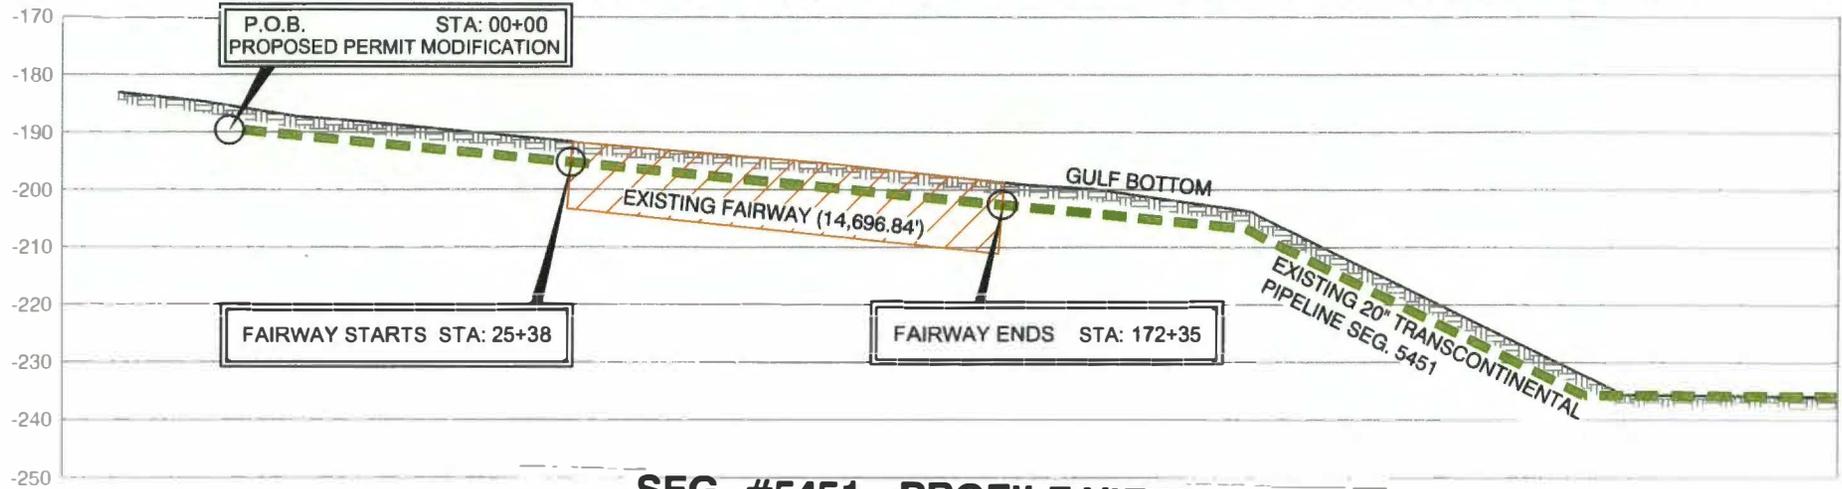

SEG. #5451 - PROFILE VIEW

NOT TO SCALE

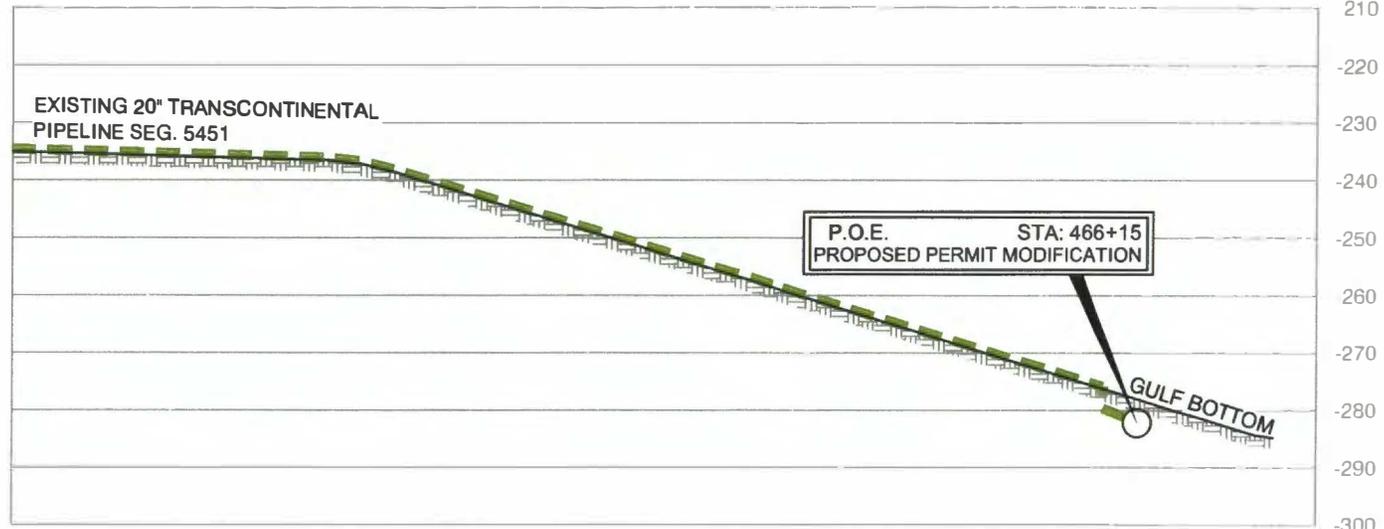

SEG. #5451 - PROFILE VIEW CONTINUED

NOT TO SCALE

NOTES:

1. NO SURVEY DATA WAS COLLECTED IN THE PREPARATION OF THESE PLANS. INFORMATION USED TO PREPARE THESE PLANS WAS GATHERED FROM THE FOLLOWING SOURCES, EXISTING DATABASE DATA, CLIENT INFORMATION, INTERNET OR GOVERNMENT WEBSITE DATA.
2. FOR PERMITTING ONLY - THIS DOCUMENT IS NOT TO BE USED FOR CONSTRUCTION, BIDDING, RECORDATION, CONVEYANCE OR SALES.
3. THIS DRAWING MAY NOT REPRESENT ALL HAZARDS IN PROJECT AREA.

NOT TO SCALE

DRAWN BY: EAA APPROVED BY: JJR

DATE: 01/08/18 JOB NO: 2017.1123

DRAWING NAME: 171123_C2-REV1.DWG

SHEET NO: 4 OF 4

PROJECTION: TEXAS SOUTH CENTRAL
 GEO. DATUM: NAD27 | VERT. DATUM: NAVD88
 GRID UNITS: US SURVEY FEET

REVISION DESCRIPTION:
 MOVED LOCATION ON VICINITY MAP AND ADDED FAIRWAYS TO PROFILES.



REV. NO: 01 REV. DATE: 02/26/2018 REV. BY: JPD

PROFILE VIEW

TRANSCONTINENTAL GAS PIPE LINE COMPANY, LLC
 PROPOSED PERMIT MODIFICATION OF EXISTING
 20" AND 12" GAS PIPELINES
 BLOCKS A-531, A-536, A-537, A-538, AND A-555
 HIGH ISLAND AREA
 GULF OF MEXICO

3/1/2018 - P:\Y-2017\2017.1123\DWG\C0E\REV1\171123_C2-REV1.DWG



United States Department of the Interior
BUREAU OF SAFETY AND ENVIRONMENTAL ENFORCEMENT
 Gulf of Mexico OCS Region
 1201 Elmwood Park Boulevard
 New Orleans, LA 70123-2394

In Reply Refer To: GE 1035A

April 23, 2019

Frank Ferazzi
 Transcontinental Gas Pipeline Company, LLC
 2800 Post Oak Boulevard
 Houston, Texas 77056

Reference is made to Transcontinental Gas Pipeline Company, LLC's (Transco) Right-of-way (ROW) decommissioning application dated June 21, 2018, and received by this office on June 22, 2018, for Pipeline Segment Number (PSN) 5451, ROW No. OCS-G04055. This application was amended with supplemental data via letter dated on April 8, 2019 and received by this office on April 10, 2019.

Specifically, Transco requests to decommission PSN 5451 in-place. Additionally, Transco requests to relinquish the pipeline ROW OCS-G04055.

The table below describes the pipeline segment pertaining to the aforementioned application:

PSN	Size (NPS)	Length (feet)	Service	Origin	Termination
5451	20	46,645	Gas	Platform A High Island Block A 531	30-inch SSTI High Island Block A 555

Pursuant to 30 CFR 250.1751, Transco's request to decommission PSN 5451 in-place is hereby approved. As a reminder, pursuant to 30 CFR 250.1754, if at any time the Regional Supervisor determines that the pipeline decommissioned in-place is an obstruction, it must be removed.

Approval to decommission PSN 5451 is subject to the United States Army Corps of Engineers (USACE) granting a concurrent approval for the aforementioned decommissioning operations. Therefore, Transco must secure USACE permission to decommission the subject pipeline segment and provide documentation of said permission to BSEE within 180 days of USACE approval or within 180 days of the date of this letter. If Transco is unable to secure USACE permission, the BSEE approval to decommission PSN 5451 in-place is revoked and Transco must submit to BSEE for approved a revised decommissioning application to decommission the entire length of PSN 5451 that traverses the fairway/anchorage area and the spans of the subject pipeline segment a distance of 500 feet beyond both edges of the fairway/anchorage area boundary must be removed in accordance with 30 CFR 250.1752.

Pursuant to 30 CFR 250.1000(b), your request to relinquish the ROW No. OCS-G04055 is hereby approved with an effective date of June 22, 2018.

Additionally, Transco must cease transporting hydrocarbons through the subject pipeline segment immediately and complete the aforementioned decommissioning operations within 180 days of the date of this letter. As a reminder, pursuant to 30 CFR 250.1753, Transco must submit a report to this office within 30 days after the completion of the aforementioned decommissioning operations.

Sincerely,

**STEVEN
PELOUS**

Digitally signed by
STEVEN PELOUS
Date: 2019.04.23
09:12:15 -05'00'

(for) Bryan A. Domangue
Acting Regional Supervisor
Regional Field Operations



United States Department of the Interior
BUREAU OF SAFETY AND ENVIRONMENTAL ENFORCEMENT
 Gulf of Mexico OCS Region
 1201 Elmwood Park Boulevard
 New Orleans, LA 70123-2394

In Reply Refer To: GE 1035A

November 19, 2018

Frank Ferazzi
 Transcontinental Gas Pipe Line Company, LLC
 2800 Post Oak Boulevard
 Houston, Texas 77056

Reference is made to Transcontinental Gas Pipe Line Company, LLC's (Transco) Right-of-way (ROW) decommissioning application dated June 21, 2018, and received by this office on June 22, 2018, for Pipeline Segment Number (PSN) 5452, ROW No. OCS-G04055. This application was amended with supplemental data via email dated and received by this office on September 26, 2018.

Specifically, Transco requests to decommission PSN 5452 in-place. Additionally, Transco requests to relinquish the pipeline ROW OCS-G04055.

The table below describes the pipeline segment pertaining to the aforementioned application:

PSN	Size (NPS)	Length (feet)	Service	Origin	Termination
5452	12	12,048	Gas	Platform C High Island Block A 536	20-inch SSTI High Island Block A 531

Pursuant to 30 CFR 250.1751, Transco's request to decommission PSN 5452 in-place is hereby approved. As a reminder, pursuant to 30 CFR 250.1754, if at any time the Regional Supervisor determines that the pipeline decommissioned in-place is an obstruction, it must be removed.

Pursuant to 30 CFR 250.1000(b), your request to relinquish the ROW No. OCS-G04055 is hereby approved with an effective date of June 22, 2018.

Additionally, Transco must cease transporting hydrocarbons through the subject pipeline segment immediately and complete the aforementioned decommissioning operations within 180 days of the date of this letter. As a reminder, pursuant to 30 CFR 250.1753, Transco must submit a report to this office within 30 days after the completion of the aforementioned decommissioning operations.

Sincerely,

**STEVEN
PELOUS**

Digitally signed by
STEVEN PELOUS
Date: 2018.11.19
15:23:46 -06'00'

(for) Bryan A. Domangue
Acting Regional Supervisor
Regional Field Operations