


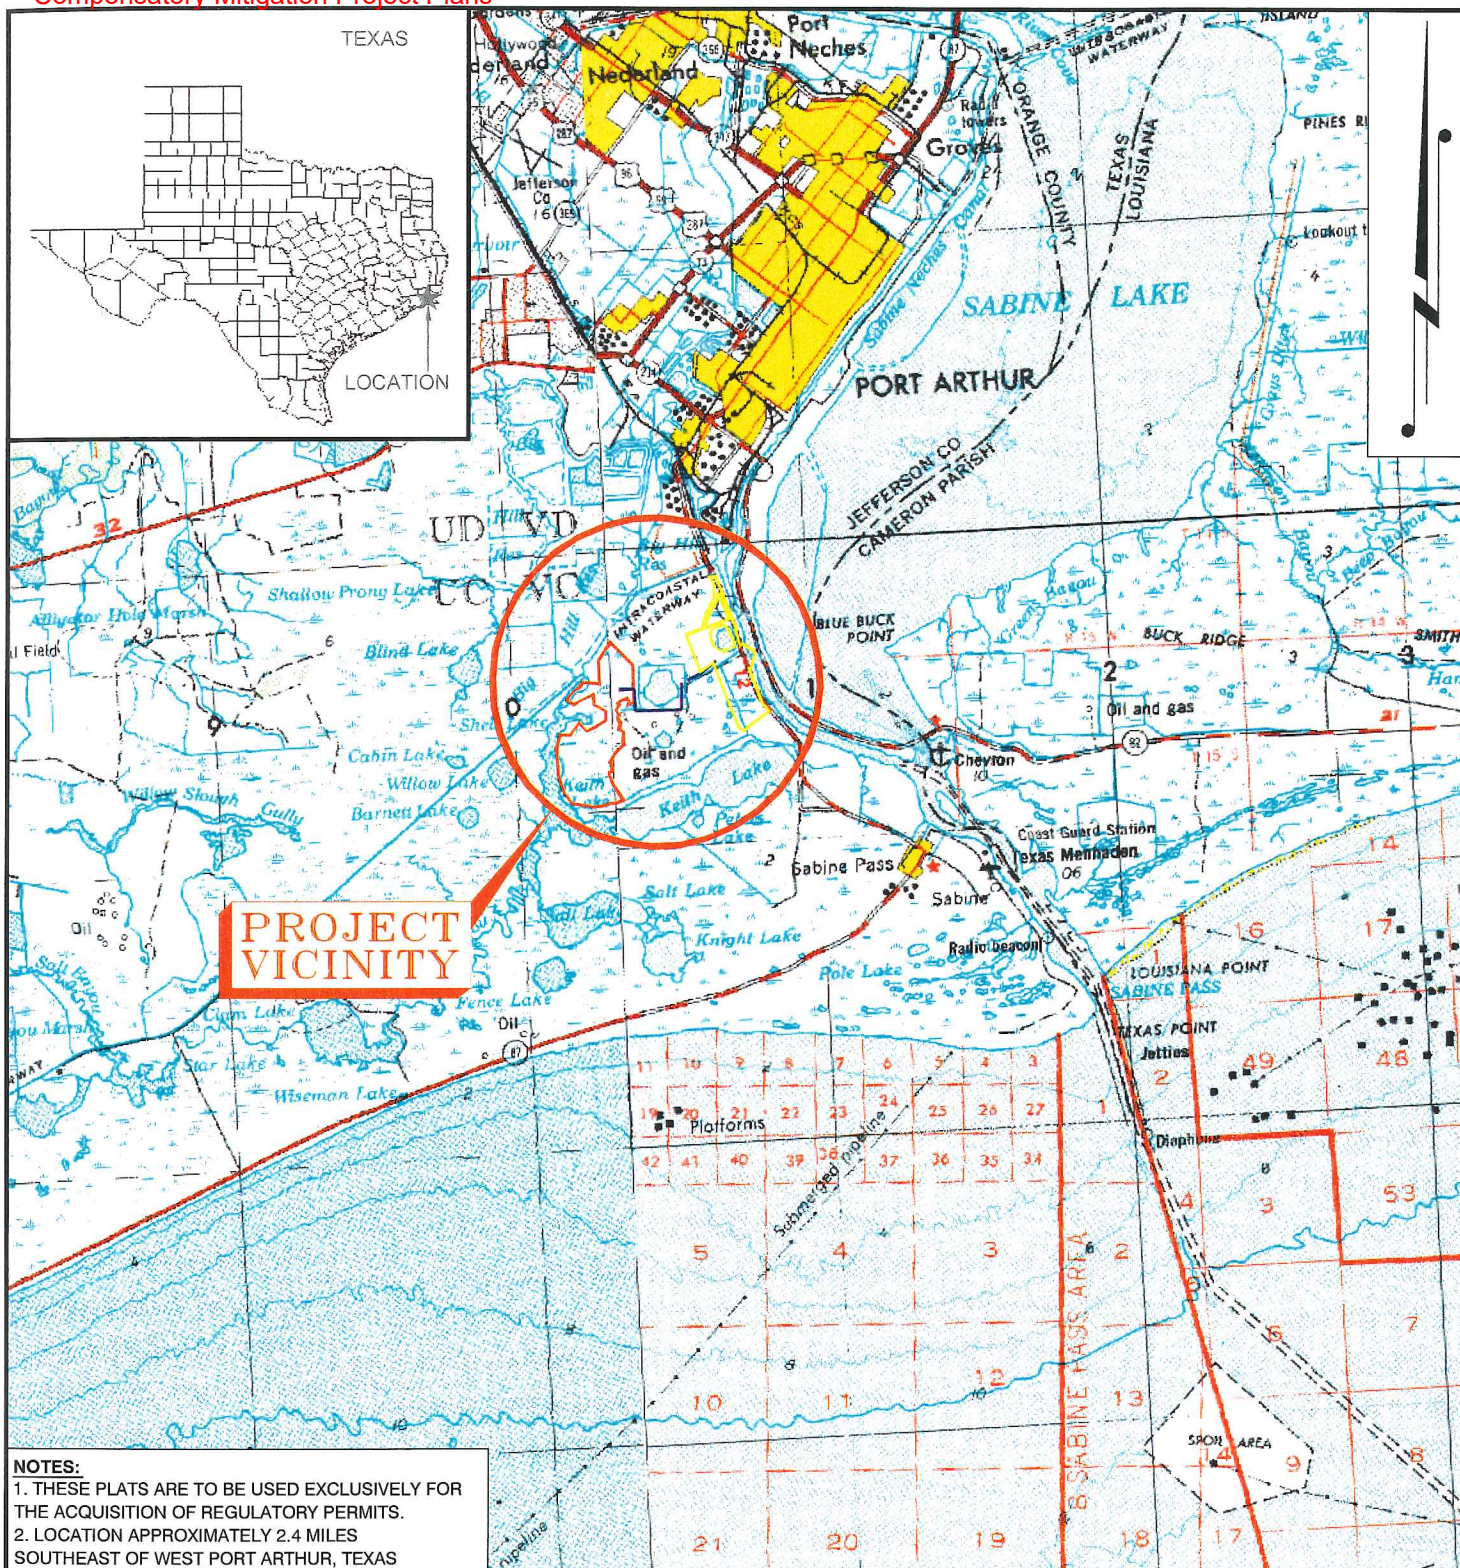


VICINITY MAP

PROPOSED PORT ARTHUR LIQUEFACTION PROJECT


ABSTRACT NOS. 12, 71, 123, 185, 251,
331, 438, 488, 770, 780, & 927
JEFFERSON COUNTY, TEXAS

DRAWN BY:	RRB	APPROVED BY:	BST
DATE:	07/26/2016	JOB NO:	2015.0077
DRAWING NAME:	150077_MIT_1_REV2.DWG		
SHEET NO:	1	OF	3
PROJECTION: TEXAS SOUTH CENTRAL GEO. DATUM: NAD83 VERT. DATUM: NAVD88 GRID UNITS: US SURVEY FEET			

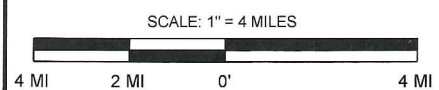

T. BAKER SMITH
SOLUTIONS START HERE
107 Global Circle, Lafayette, LA 70503
(337) 355-3300 - tbsmith.com

REV. NO:	2	REV. DATE:	10/25/2016	REV. BY:	JJR
REVISION DESCRIPTION: REVISED TITLEBLOCK.					

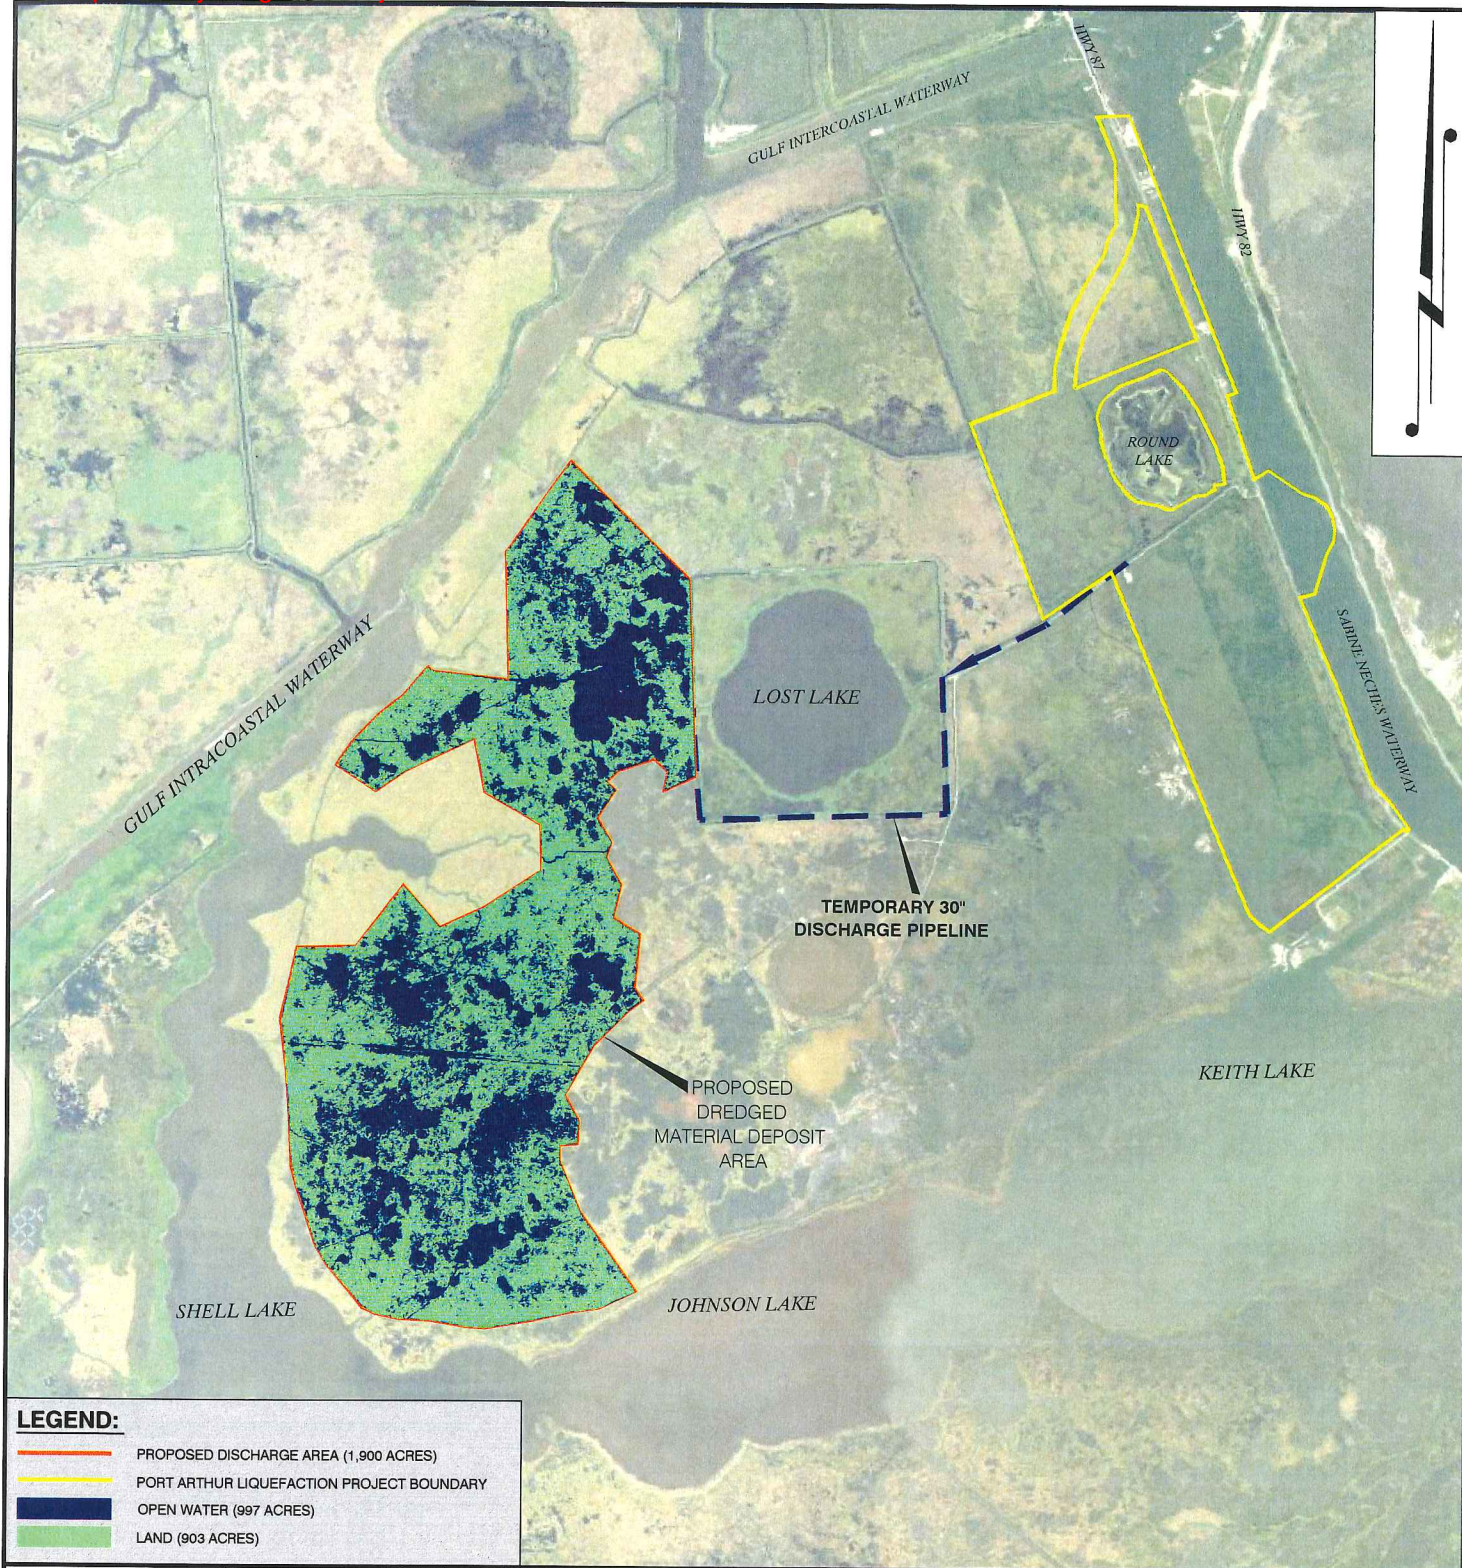

DRAWN BY: RRB APPROVED BY: BST

DATE: 07/26/2016 JOB NO: 2015.0077

DRAWING NAME: 150077_MIT_2_REV2.DWG

SHEET NO: 2 OF 3

PROJECTION: TEXAS SOUTH CENTRAL
GEO. DATUM: NAD83 | VERT. DATUM: NAVD88
GRID UNITS: US SURVEY FEET

SCALE: 1" = 4000'



AREA MAP

PROPOSED PORT ARTHUR LIQUEFACTION PROJECT


ABSTRACT NOS. 12, 71, 123, 185, 251,
331, 438, 488, 770, 780, & 927
JEFFERSON COUNTY, TEXAS



T. BAKER SMITH
SOLUTIONS START HERE
107 Global Circle, Lafayette, LA 70503
(337) 755-3800 - tbsmith.com

REV. NO: 2 REV. DATE: 10/25/2016 REV. BY: JJR


REVISION DESCRIPTION:
REVISED TITLEBLOCK.

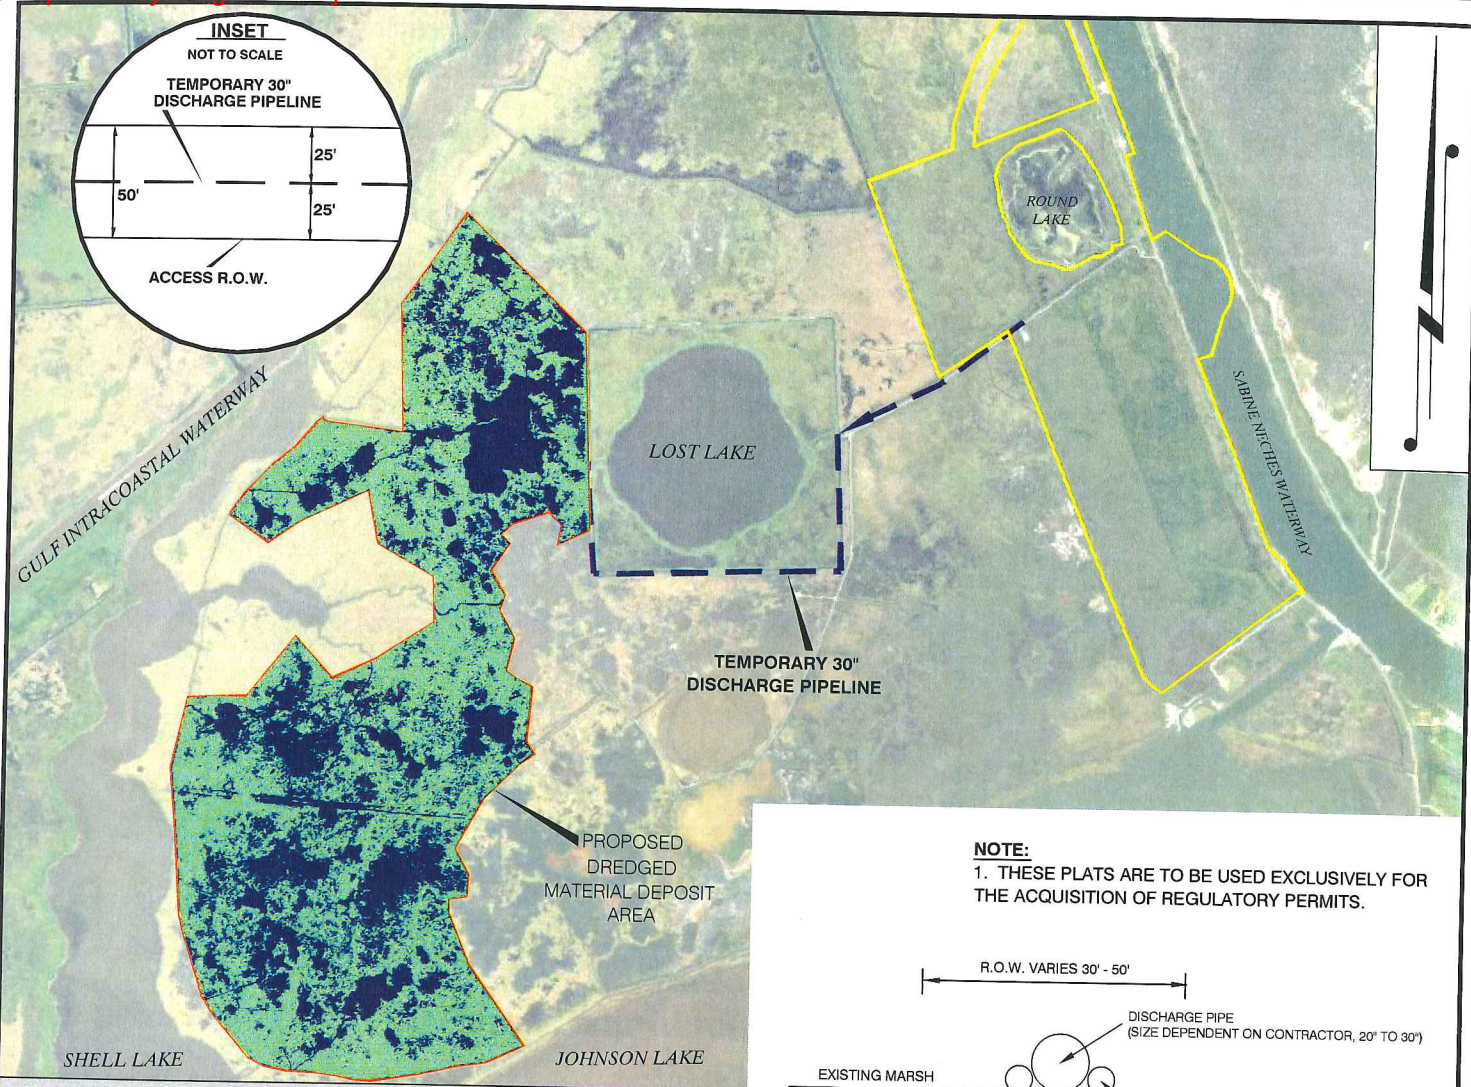

LEGEND:


- PROPOSED DISCHARGE AREA (1,900 ACRES)
- PORT ARTHUR LIQUEFACTION PROJECT BOUNDARY

SPOIL MATERIAL WILL BE PLACED IN A MANNER
CONDUCTIVE TO MARSH ESTABLISHMENT.
SETTLED FILL ELEVATION WILL NOT EXCEED MHHW.

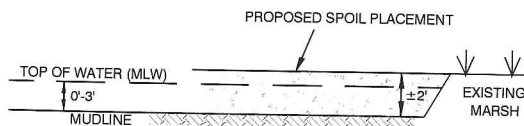


**TYPICAL DISPOSAL ADJACENT
TO EXISTING MARSH**
NOT TO SCALE

NOTE:
1. THESE PLATS ARE TO BE USED EXCLUSIVELY FOR
THE ACQUISITION OF REGULATORY PERMITS.

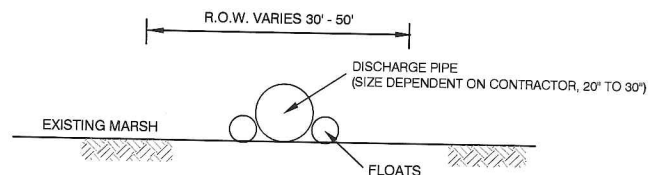


**TYPICAL TEMPORARY
PIPELINE ROUTE**
NOT TO SCALE

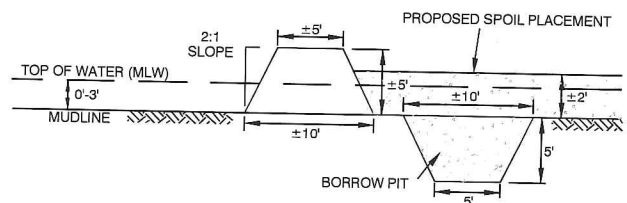

**TYPICAL RETAINING LEVEE TO SERVE
PROPOSED MITIGATION SITES**
NOT TO SCALE

DRAWN BY:	RRB	APPROVED BY:	BST
DATE:	07/26/2016	JOB NO:	2015.0077
DRAWING NAME:	150077_MIT_2_REV2.DWG		
SHEET NO:	3	OF	3
PROJECTION:	TEXAS SOUTH CENTRAL		
GEO. DATUM:	NAD83 VERT. DATUM: NAVD88		
GRID UNITS:	US SURVEY FEET		

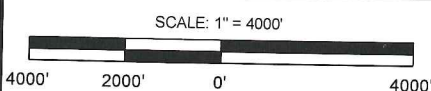

**PROPOSED BENEFICIAL USE OF DREDGED MATERIAL (BUDM)
PROPOSED PORT ARTHUR LIQUEFACTION PROJECT**

ABSTRACT NOS. 12, 71, 123, 185, 251,
331, 438, 488, 770, 780, & 927
JEFFERSON COUNTY, TEXAS



T. BAKER SMITH
SOLUTIONS START HERE
107 Global Circle - Baytown, TX 77603
(337) 236-2800 • tbsmith.com

REV. NO:	2	REV. DATE:	10/25/2016	REV. BY:	JJR
REVISION DESCRIPTION: REVISED TITLEBLOCK.					