



AUG 17 2016

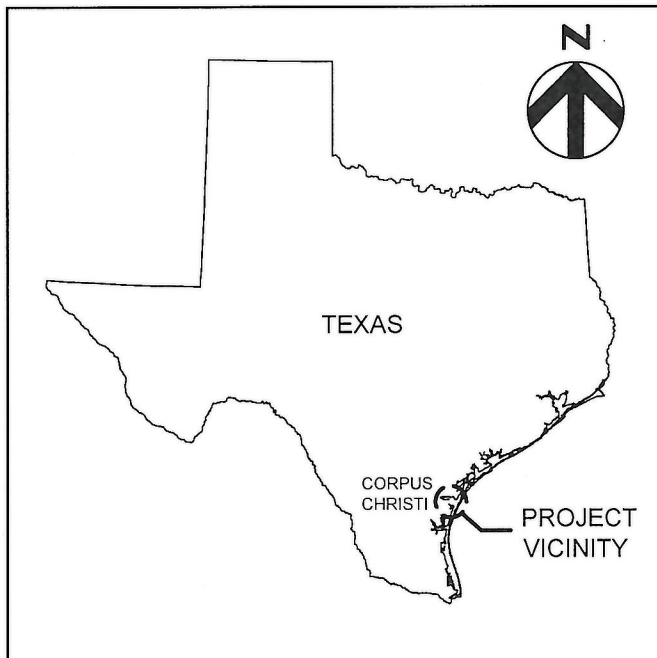


VICINITY MAP

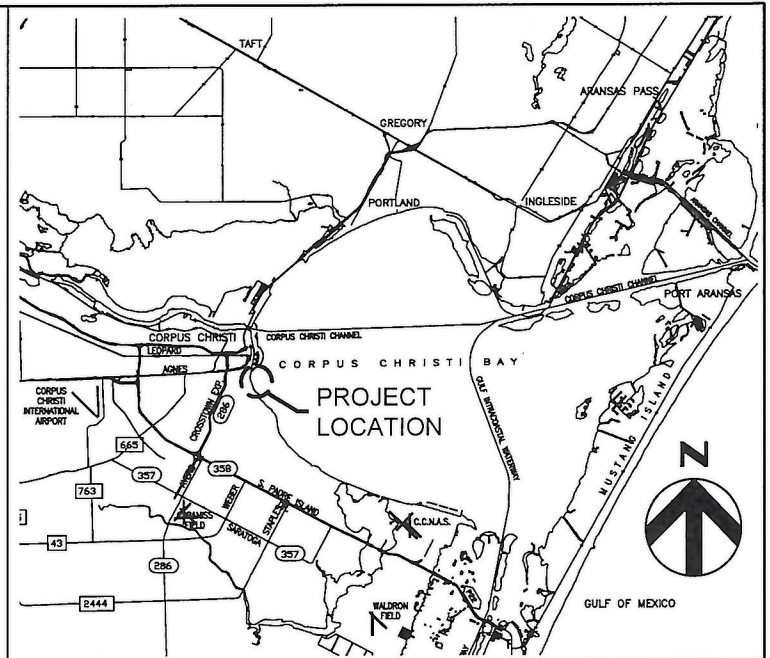

LOCATION MAP

SOURCE: GOGGLE EARTH, NOVEMBER 2014

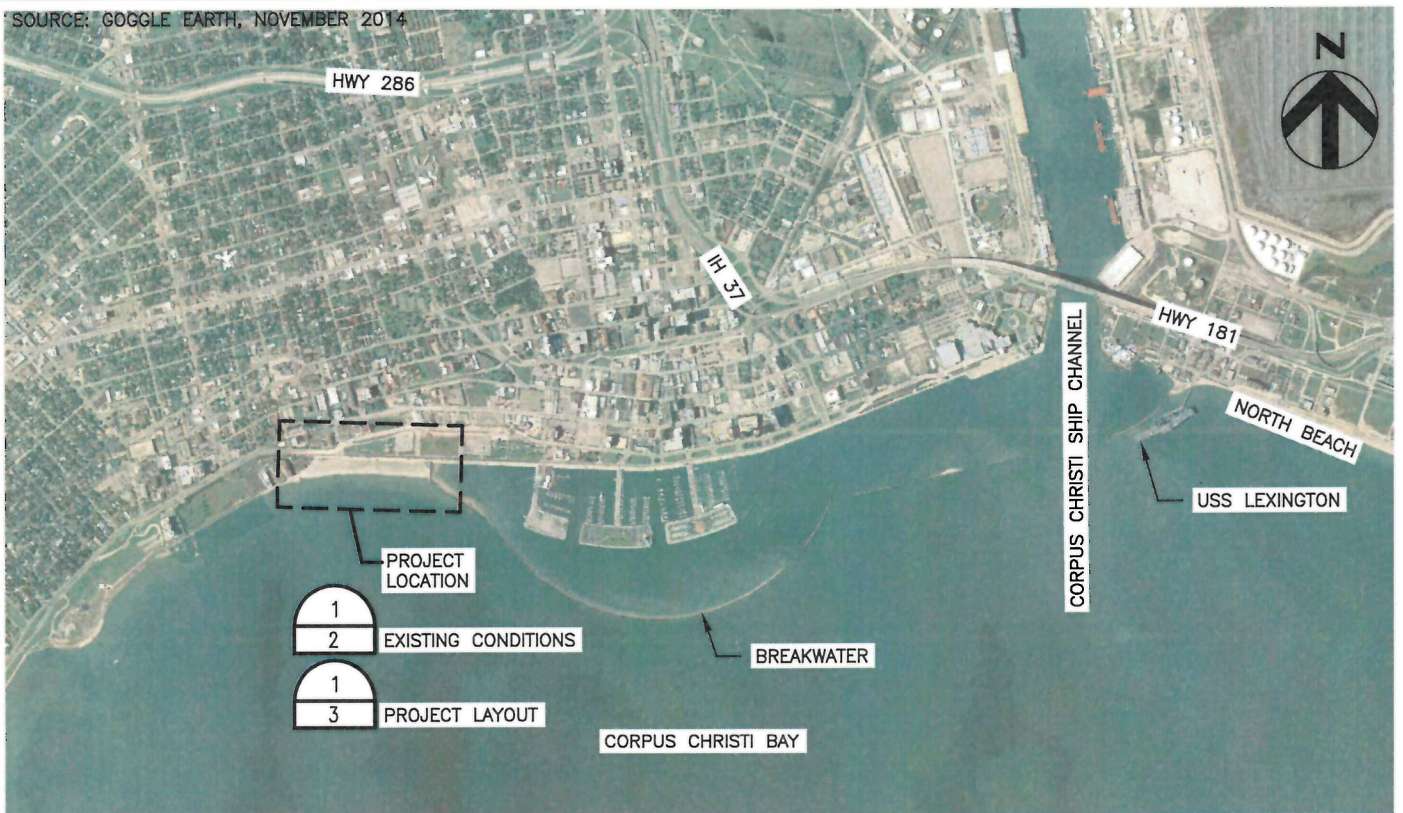

THIS DRAWING IS FOR REGULATORY PURPOSES ONLY AND
IS NOT TO BE USED FOR BIDDING OR CONSTRUCTION

FOR COE USE ONLY

Permit Application No.: SWG-2002-01934

Applicant Name: _____

Sheet 1 of 5



ACTIVITY: McGEE BEACH NOURISHMENT

APPLICANT: CITY OF CORPUS CHRISTI

DATE: 07/20/2015

HDR PROJECT NO: 235532

DATUM: NAVD'88

REV. DATE:

SHEET 1 OF 5



EXISTING SITE CONDITIONS

SCALE: N.T.S.

LEGEND:

X -11.60 SPOT ELEVATION

NOTES:

1. ALL SPOT ELEVATIONS WERE OBTAINED BY NAISMITH MARINE SERVICES IN JUNE 2014.

THIS DRAWING IS FOR REGULATORY PURPOSES ONLY AND IS NOT TO BE USED FOR BIDDING OR CONSTRUCTION

FOR COE USE ONLY

Permit Application No.: **SWG-2002-01934**

Applicant Name: _____

Sheet **2** of **5**Texas P.E. Firm
Registration No. F-754

ACTIVITY: McGEE BEACH NOURISHMENT

APPLICANT: CITY OF CORPUS CHRISTI


DATE: 07/20/2015

HDR PROJECT NO: 235532

DATUM: NAVD'88

REV. DATE:

SHEET 2 OF 5

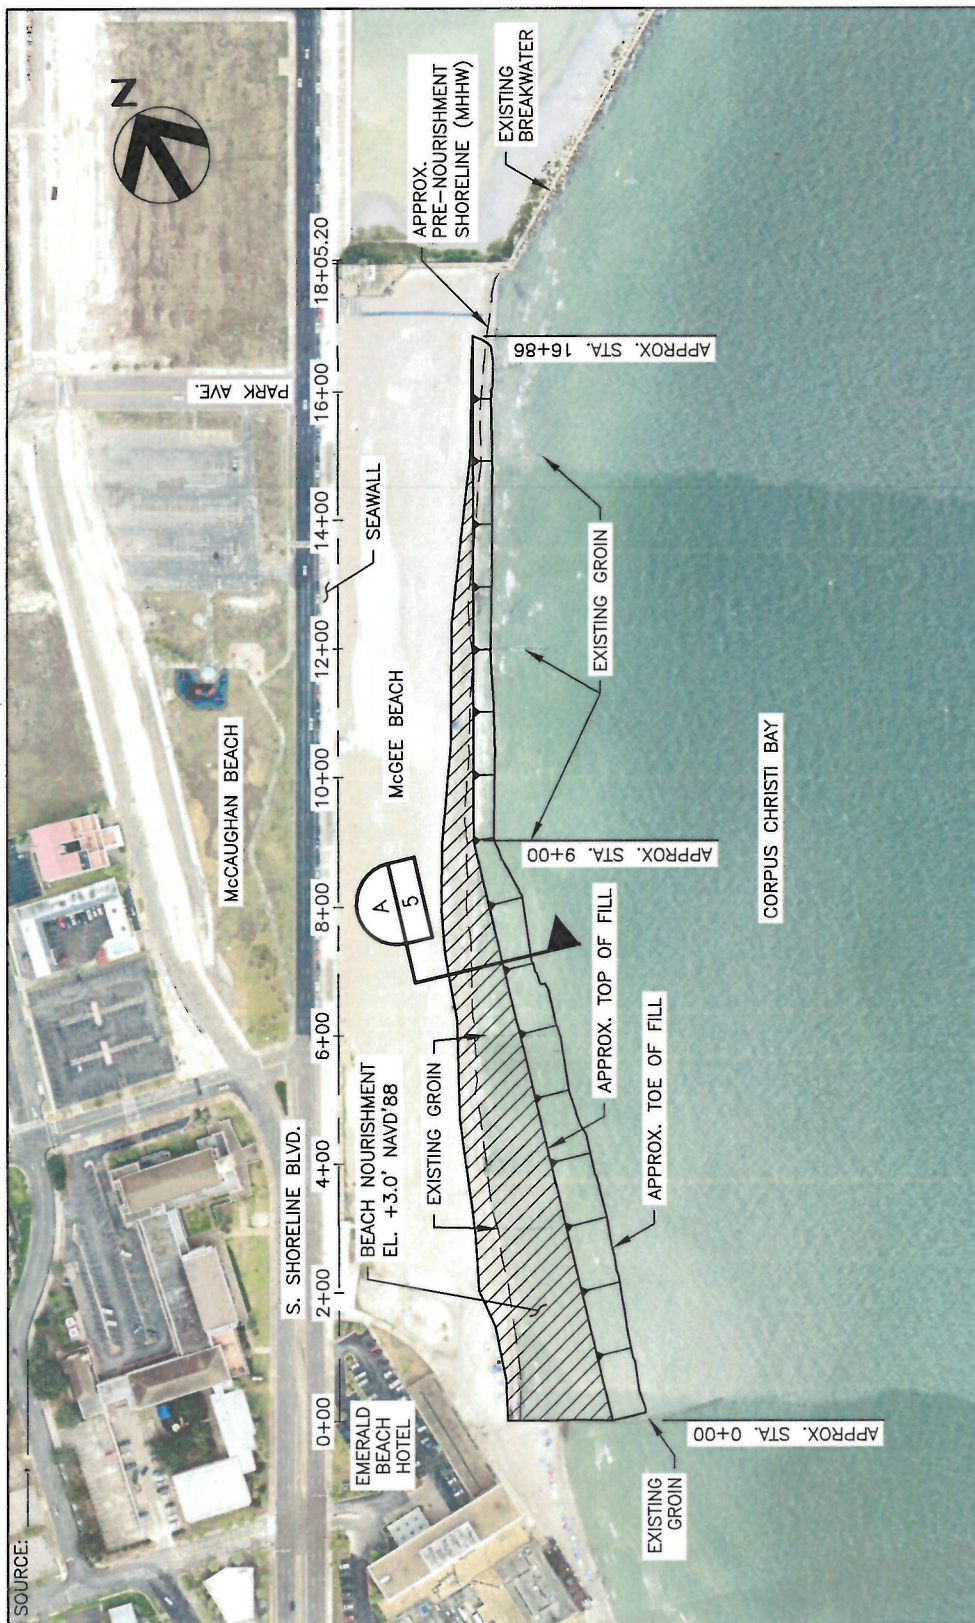

PROJECT LAYOUT

SCALE: N.T.S.

NOTES:

1. SEE SHEET 4 FOR ANNUAL HIGH TIDE LINE (AHT) AND MEAN HIGH TIDE LINE (MHW).

LEGEND:

 BEACH NOURISHMENT AREA

THIS DRAWING IS FOR REGULATORY PURPOSES ONLY AND IS NOT TO BE USED FOR BIDDING OR CONSTRUCTION

FOR COE USE ONLY

Permit Application No.: **SWG-2002-01934**

Applicant Name:

Sheet **3** of **5**

ACTIVITY: McGEE BEACH NOURISHMENT

APPLICANT: CITY OF CORPUS CHRISTI

DATE: 07/20/2015

HDR PROJECT NO: 235532

DATUM: NAVD'88

REV. DATE:

SHEET 3 OF 5



PROJECT LAYOUT

SCALE: N.T.S.

NOTES:

1. 4.18 AC. OF BEACH QUALITY SAND TO BE PLACED BELOW AHT PER EVENT.

LEGEND:

- ANNUAL HIGH TIDE LINE (AHT)
- MEAN HIGH WATER LINE (MHW)

THIS DRAWING IS FOR REGULATORY PURPOSES ONLY AND IS NOT TO BE USED FOR BIDDING OR CONSTRUCTION

FOR COE USE ONLY

Permit Application No.: **SWG-2002-01934**

Applicant Name: _____

Sheet **4** of **5**

ACTIVITY: McGEE BEACH NOURISHMENT

APPLICANT: CITY OF CORPUS CHRISTI


DATE: 07/20/2015

HDR PROJECT NO: 235532

DATUM: NAVD'88

REV. DATE:

SHEET 4 OF 5

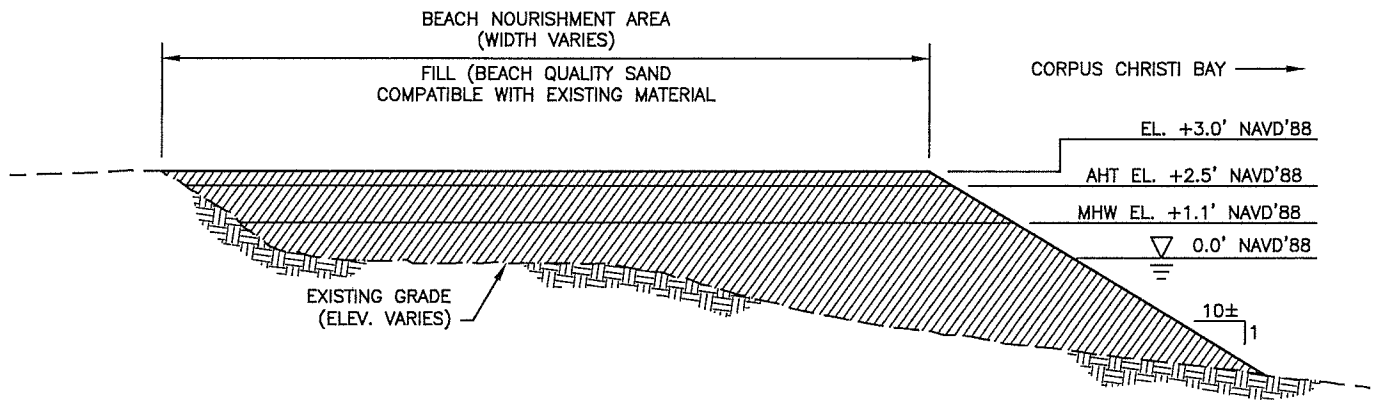

TYPICAL SECTION – BEACH NOURISHMENT AREA

SCALE: N.T.S.



THIS DRAWING IS FOR REGULATORY PURPOSES ONLY AND
IS NOT TO BE USED FOR BIDDING OR CONSTRUCTION

FOR COE USE ONLY

Permit Application No.: **SWG-2002-01934**

Applicant Name: _____

Sheet **5** of **5**



ACTIVITY: McGEE BEACH NOURISHMENT

APPLICANT: CITY OF CORPUS CHRISTI

DATE: 07/20/2015

HDR PROJECT NO: 235532

DATUM: NAVD'88

REV. DATE:

SHEET 5 OF 5