



Projection: NAD 1983 UTM Zone 15N

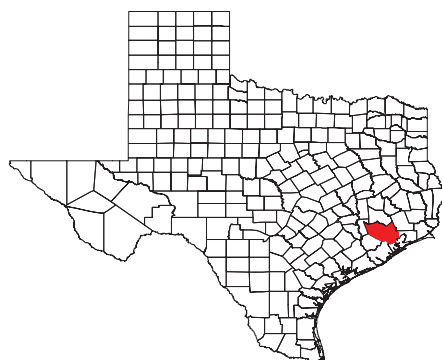

- ★ Project Location
- Town
- Highway
- Road
- +— Railroad
- County

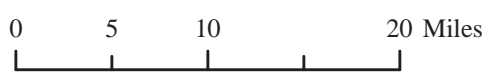


**Fort Bend County
Toll Road Authority**

**Figure 1.0
Vicinity Map**

**Fort Bend Parkway Toll Road
Segment B-2
Fort Bend County, Texas**

Project No.: 1981	Drawn By: B. Carr	Date: June 16, 2017
Source: ESRI World Street Map		Scale: 1 in = 10 miles
File: Q:\...1981 Fort Bend County Toll Road\...Fig_1_0_Vicinity_Map.mxd		

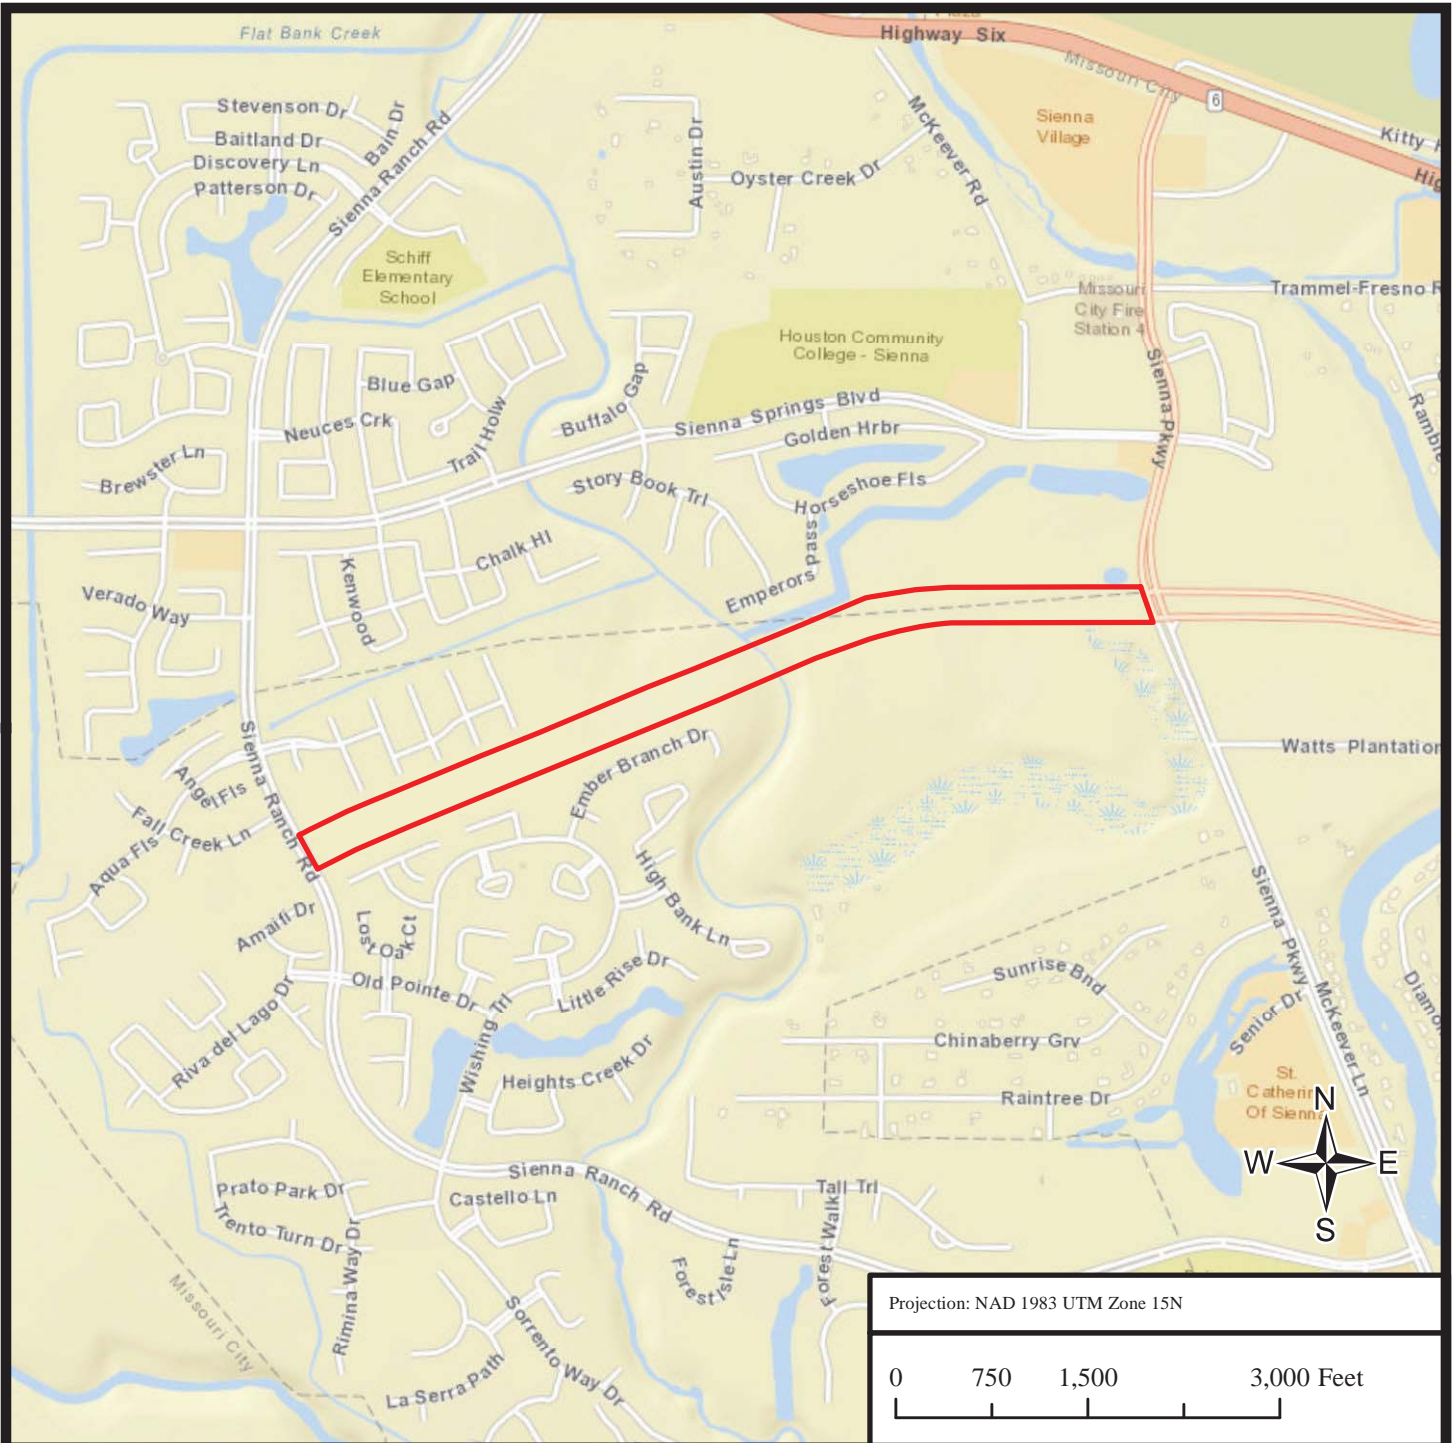


Projection: NAD 1983 UTM Zone 15N



Legend

- Project Boundary (46.48 ac)*
- County Boundary
- Highway
- Road

* Project boundary approximate and not surveyed




Fort Bend County Toll Road Authority


Figure 2.0 Location Map

**Fort Bend Parkway Toll Road
Segment B-2
Fort Bend County, Texas**

Project No.: 1981	Drawn By: B. Carr	Date: June 16, 2017
Source: ESRI World Street Map		Scale: 1 in = 1,500 feet
File: Q:\...1981 Fort Bend County Toll Road\...Fig_2_0_Location_Map.mxd		

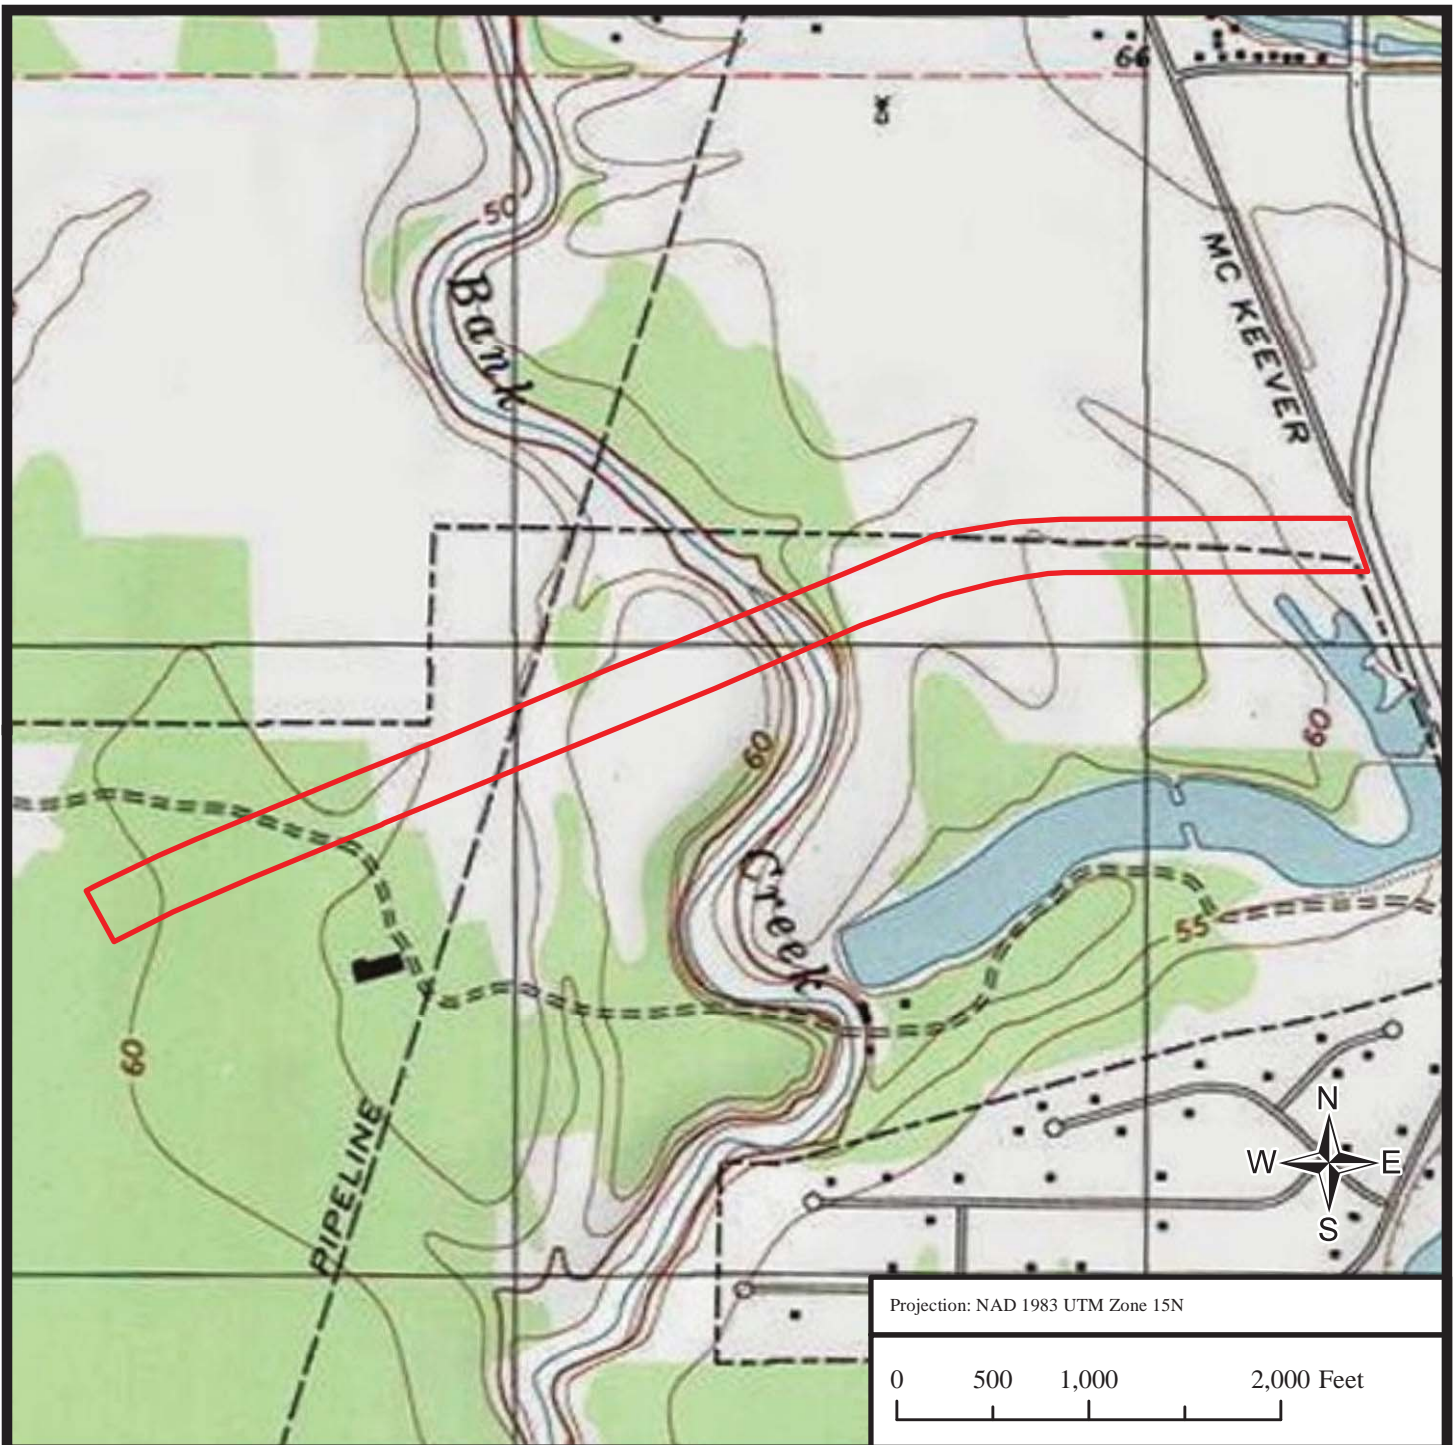

Projection: NAD 1983 UTM Zone 15N

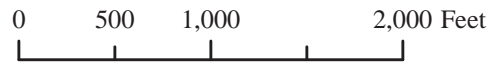

Legend

 Project Boundary (46.48 ac)*

* Project boundary approximate and not surveyed

Prepared By:  BIO-WEST



**Fort Bend County
Toll Road Authority**

**Figure 3.0
Topographic Map
Fort Bend Parkway Toll Road
Segment B-2
Fort Bend County, Texas**




Project No.: 1981	Drawn By: B. Carr	Date: June 16, 2017
-------------------	-------------------	---------------------

Source: USGS Topo Map	Scale: 1 in = 1,000 feet
-----------------------	--------------------------

File: Q:\...1981 Fort Bend County Toll Road\...Fig_3_0_Topo_Map.mxd

OVERALL PLAN VIEW

LEGEND

-  Fort Bend Parkway Toll Road Segment B-2
- 47 acre tract
-  Total Impacted Waters of the U.S. 1.17 acres (944 CY)
-  Total Avoided Waters of the U.S. 0.37 acres


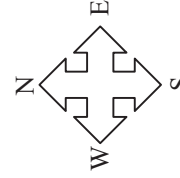


ILLUSTRATION NOT TO SCALE

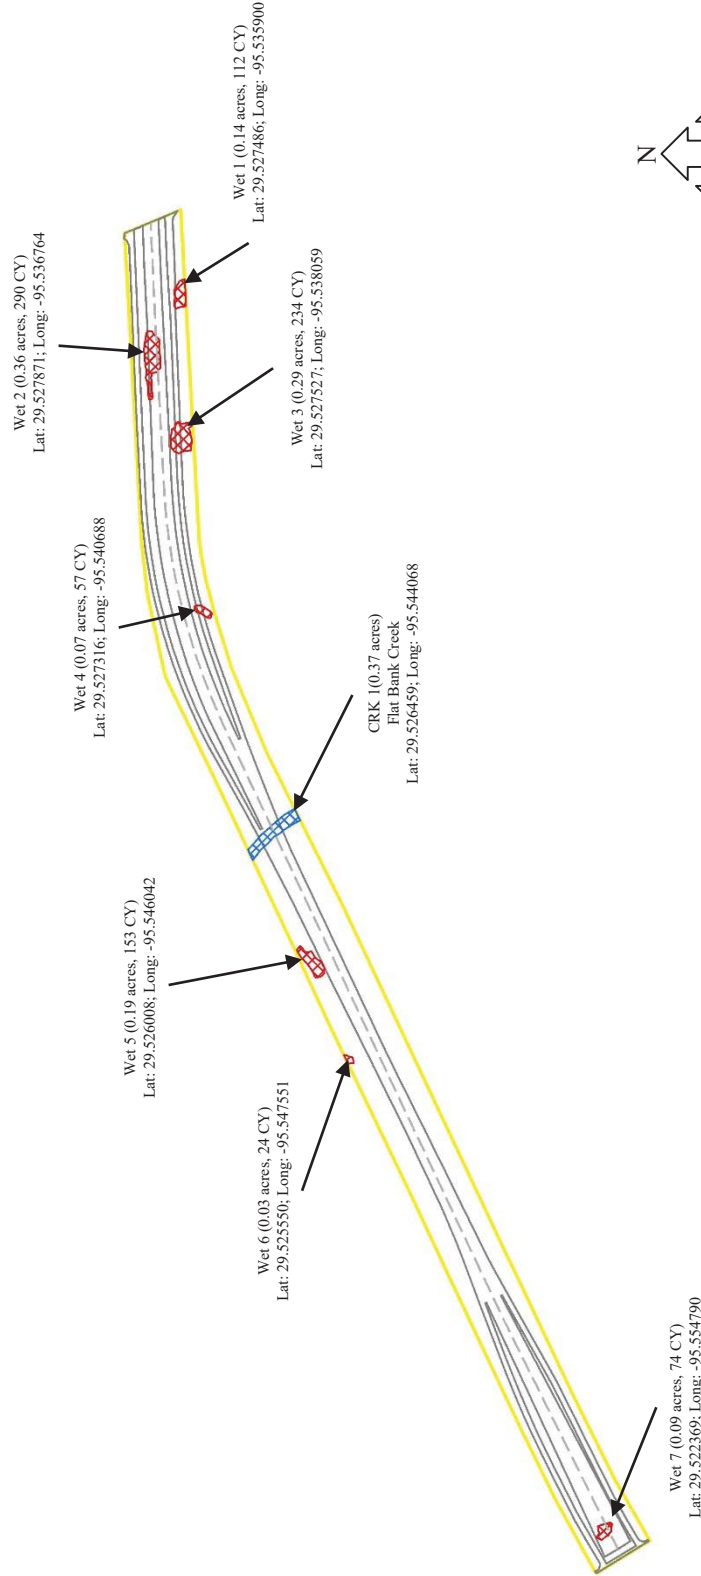

Prepared by:

Date: 06/16/2017

OVERALL PLAN VIEW OF FBPTR SEGMENT B-2 SEGMENT B-2

FORT BEND PARKWAY TOLL ROAD

Prepared for:







Project No: 1981

Drawn By: JWO

File: Permit Drawings

OVERALL PLAN VIEW

LEGEND

-  Fort Bend Parkway Toll Road Segment B-2
-  - 47 acre tract
-  Total Impacted Waters of the U.S. 1.17 acres (944 CY)
-  Total Avoided Waters of the U.S. 0.37 acres

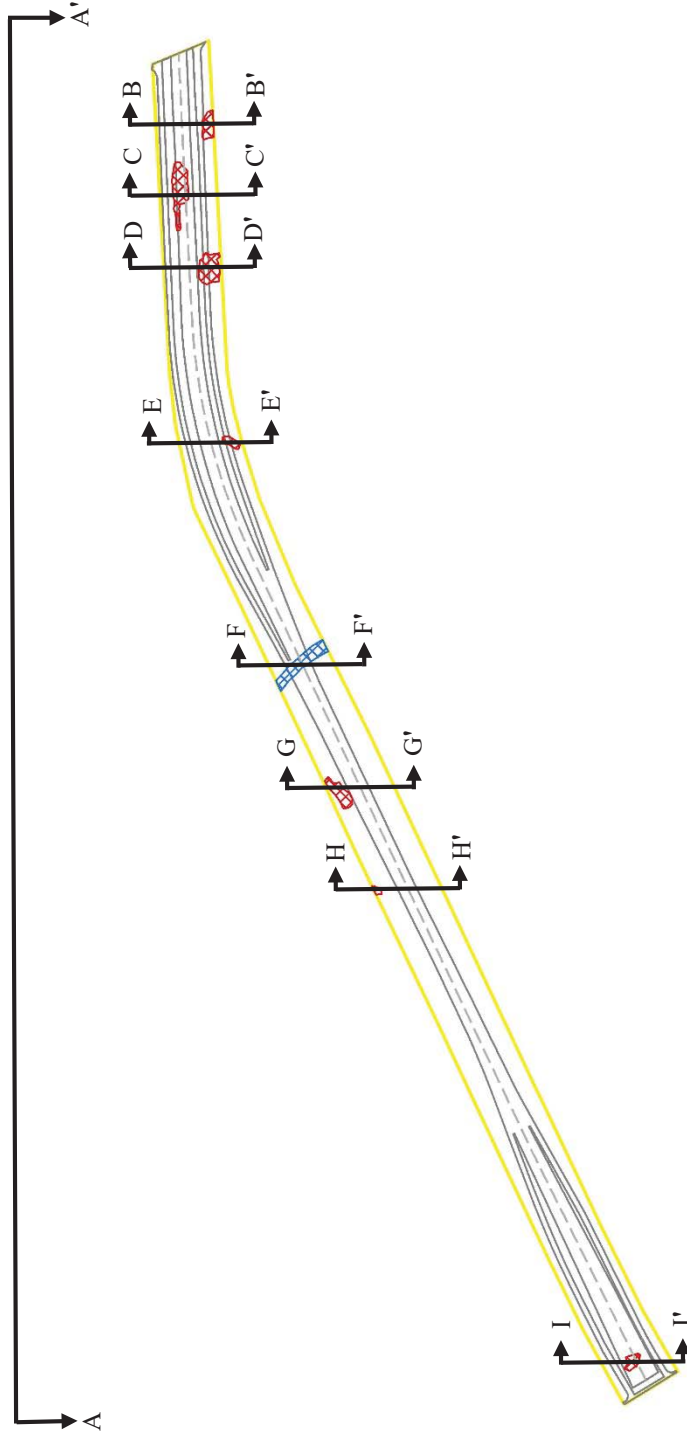


ILLUSTRATION NOT TO SCALE



Prepared by:

Date: 06/16/2017

OVERALL PLAN VIEW OF FBPTR SEGMENT B-2
SEGMENT B-2

FORT BEND PARKWAY TOLL ROAD

Prepared for:



Project No: 1981

Drawn By: JWO

File: Permit Drawings

OVERALL PLAN VIEW

LEGEND




-  Fort Bend Parkway Toll Road Segment B-2
-  - 47 acre tract
-  Total Impacted Waters of the U.S. 1.17 acres (944 CY)
- Total Avoided Waters of the U.S. 0.37 acres



ILLUSTRATION NOT TO SCALE

Prepared by:



Date: 06/16/2017

OVERALL PLAN VIEW OF FBPTR SEGMENT B-2
SEGMENT B-2

FORT BEND PARKWAY TOLL ROAD

Prepared for:



Project No: 1981




Drawn By: JWO

File: Permit Drawings

OVERALL PLAN VIEW

VIEW

LEGEND

-  Fort Bend Parkway Toll Road Segment B-2
- 47 acre tract
-  Total Impacted Waters of the U.S. 1.17 acres (944 CY)
-  Total Avoided Waters of the U.S. 0.37 acres


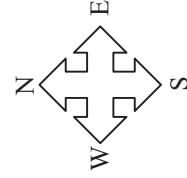


ILLUSTRATION NOT TO SCALE

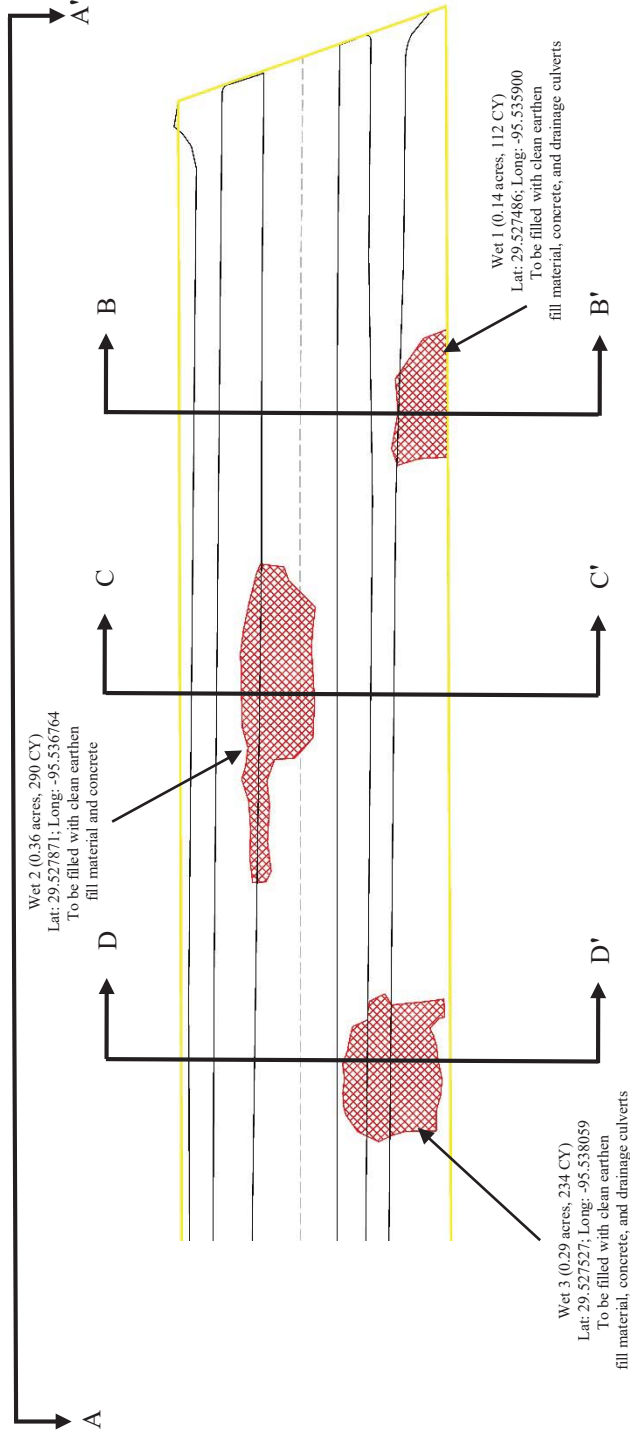

Prepared by:

Date: 06/16/2017

OVERALL PLAN VIEW OF FBPTR SEGMENT B-2 SEGMENT B-2 A-A' to D-D'

FORT BEND PARKWAY TOLL ROAD

Prepared for:

Project No: 1981




Drawn By: JWO


File: Permit Drawings



OVERALL PLAN VIEW

LEGEND

-  Fort Bend Parkway Toll Road Segment B-2
- 47 acre tract
-  Total Impacted Waters of the U.S. 1.17 acres (944 CY)
-  Total Avoided Waters of the U.S. 0.37 acres

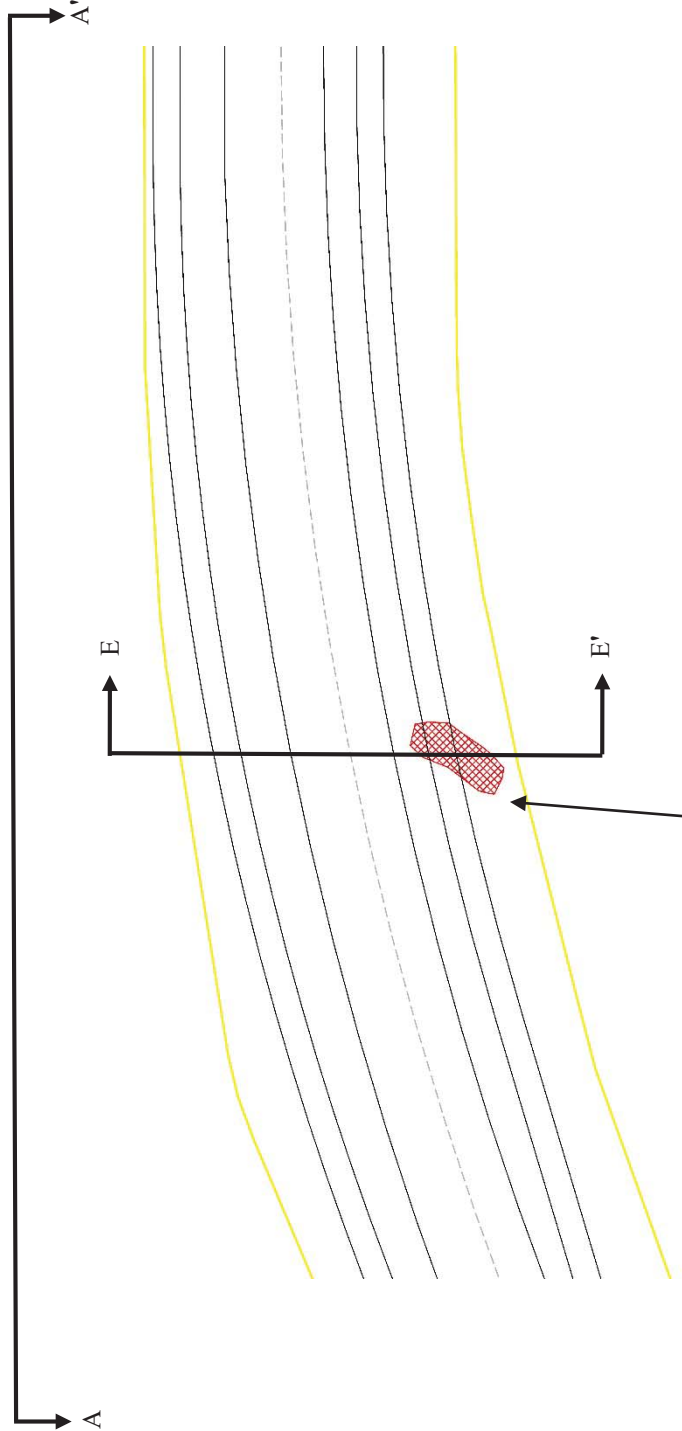

Wet 4 (0.07 acres, 57 CY)
 Lat: 29.527316; Long: -95.540688
 To be filled with clean earthen
 fill material, concrete, and drainage culverts

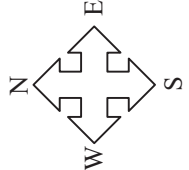


ILLUSTRATION NOT TO SCALE

Prepared by: 

Date: 06/16/2017

OVERALL PLAN VIEW OF FBPTR SEGMENT B-2 SEGMENT B-2 E-E'

FORT BEND PARKWAY TOLL ROAD

Prepared for:






Project No: 1981

Drawn By: JWO

File: Permit Drawings

OVERALL PLAN VIEW

LEGEND

-  Fort Bend Parkway Toll Road Segment B-2
- 47 acre tract
-  Total Impacted Waters of the U.S. 1.17 acres (944 CY)
-  Total Avoided Waters of the U.S. 0.37 acres


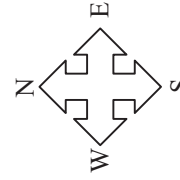


ILLUSTRATION NOT TO SCALE

Prepared by:

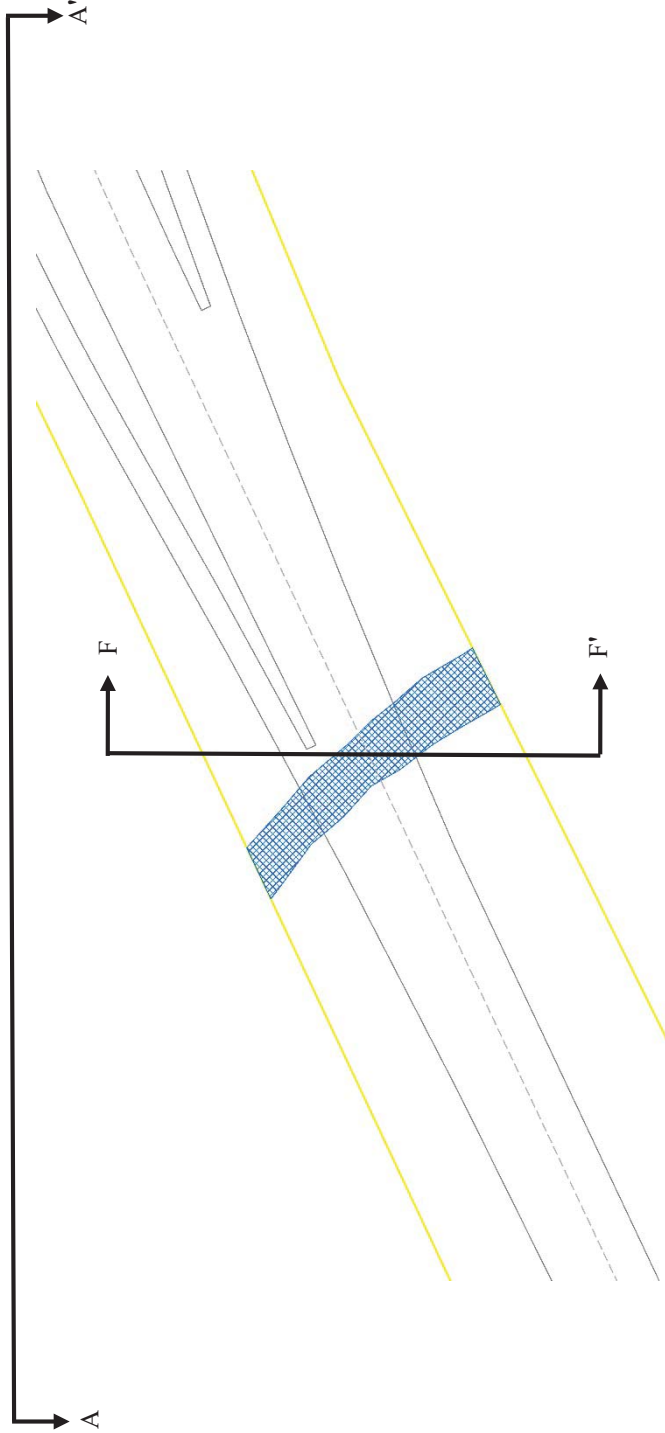

Date: 06/16/2017

OVERALL PLAN VIEW OF FBPTR SEGMENT B-2 SEGMENT B-2 F-F'

FORT BEND PARKWAY TOLL ROAD

Prepared for:






Project No: 1981

Drawn By: JWO

File: Permit Drawings

OVERALL PLAN VIEW

LEGEND

-  Fort Bend Parkway Toll Road Segment B-2
- 47 acre tract
-  Total Impacted Waters of the U.S. 1.17 acres (944 CY)
-  Total Avoided Waters of the U.S. 0.37 acres

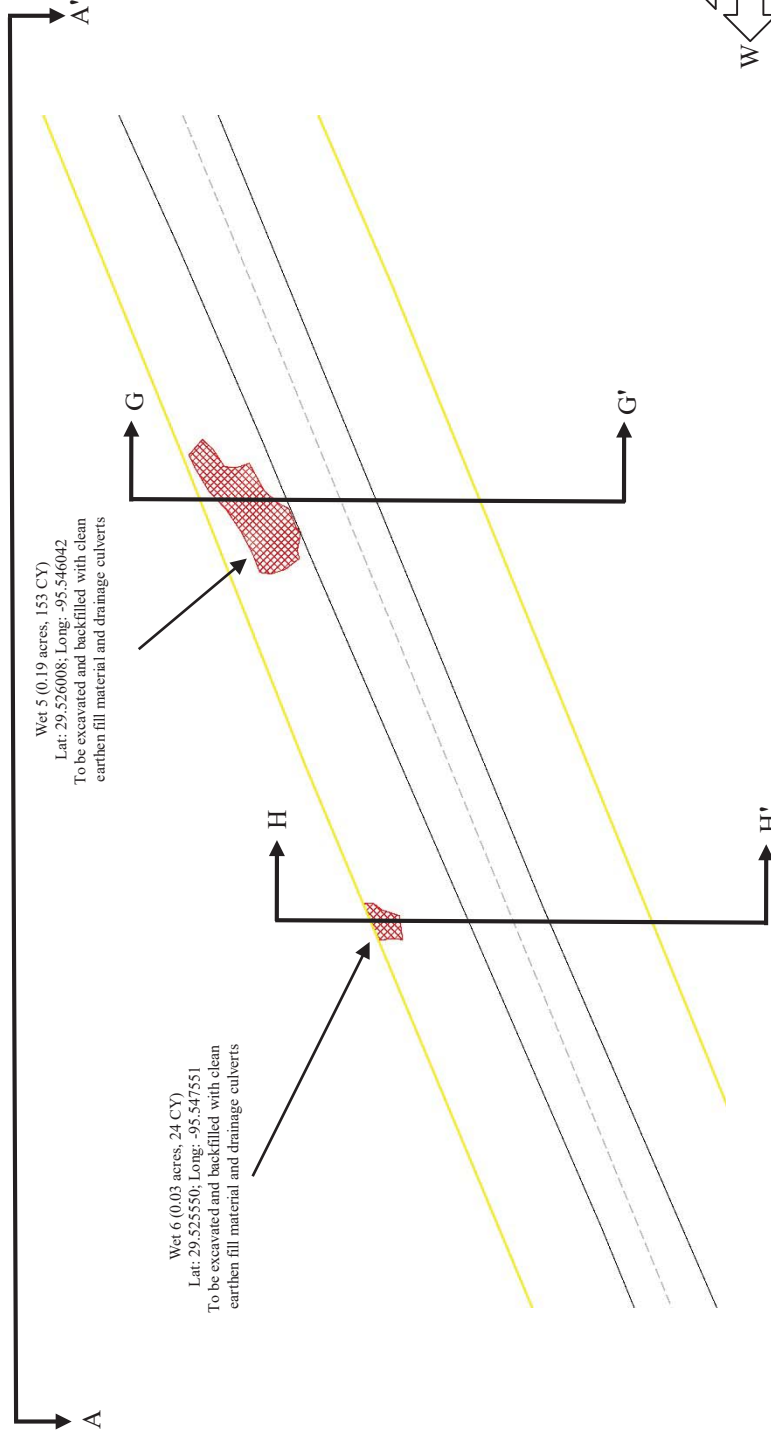


ILLUSTRATION NOT TO SCALE

Prepared by:



Date: 06/16/2017

OVERALL PLAN VIEW OF FBPTR SEGMENT B-2 SEGMENT B-2 G-G' to H-H'

FORT BEND PARKWAY TOLL ROAD

Prepared for:






Project No: 1981

Drawn By: JWO

File: Permit Drawings

OVERALL PLAN VIEW

LEGEND

-  Fort Bend Parkway Toll Road Segment B-2
- 47 acre tract
-  Total Impacted Waters of the U.S. 1.17 acres (944 CY)
-  Total Avoided Waters of the U.S. 0.37 acres


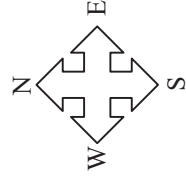


ILLUSTRATION NOT TO SCALE

Prepared by:

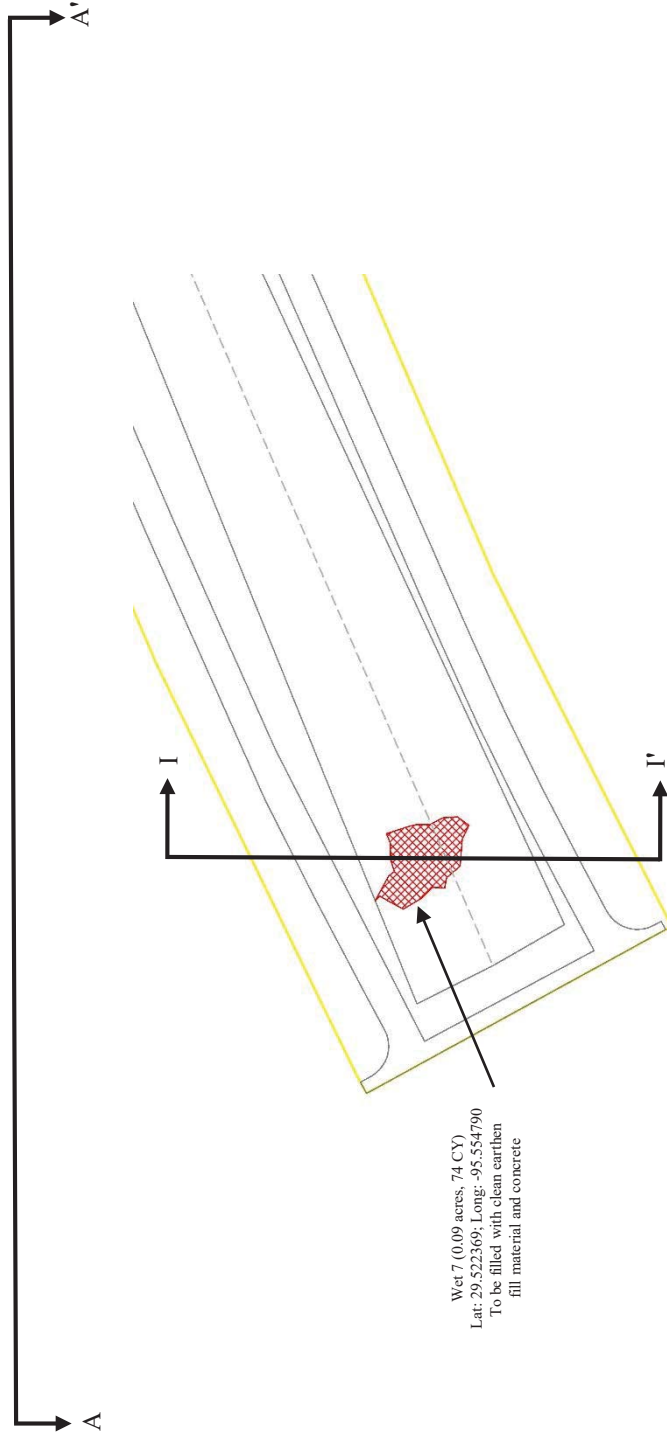

Date: 06/16/2017

Prepared for:

OVERALL PLAN VIEW OF FBPTR SEGMENT B-2 SEGMENT B-2 I-I'

FORT BEND PARKWAY TOLL ROAD







Project No: 1981

Drawn By: JWO

File: Permit Drawings

PROFILE VIEW A – A'

LEGEND

-  Project Boundary
-  Total Impacted Waters of the U.S. 1.17 acres (944 CY)
-  Total Avoided Waters of the U.S. 0.37 acres
-  Existing Uplands


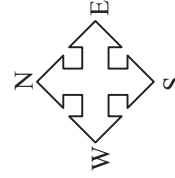


ILLUSTRATION NOT TO SCALE

Prepared by:

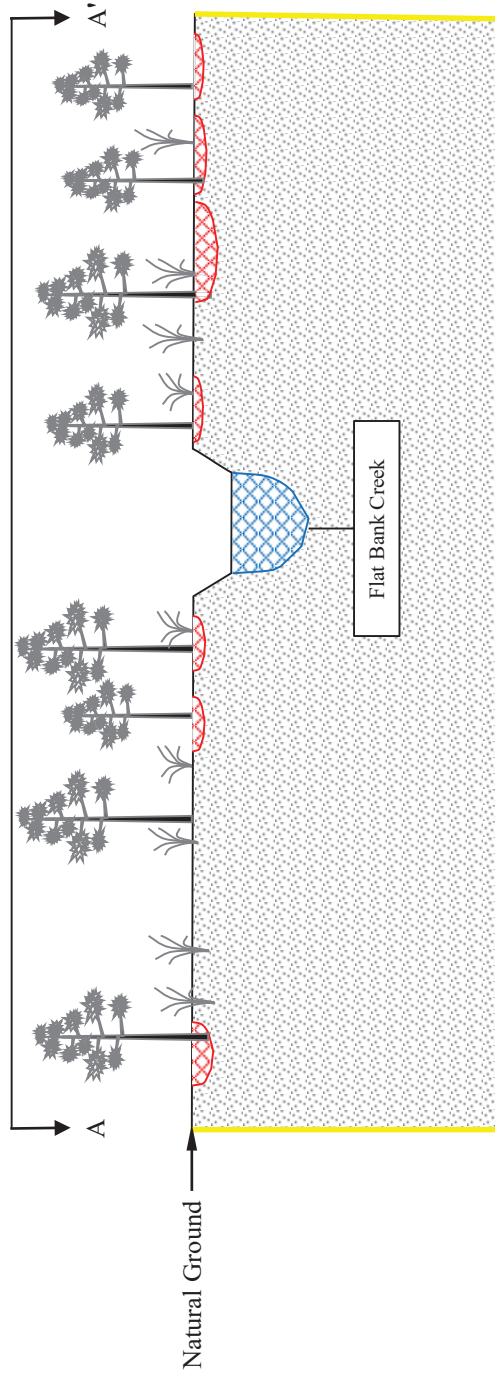

Date: 06/16/2017

Prepared for:



OVERALL PROFILE VIEW A – A' OF FBPTR SEGMENT B-2 FORT BEND PARKWAY TOLL ROAD




Project No: 1981

Drawn By: JWO

File: Permit Drawings

CROSS-SECTION VIEW B – B'

LEGEND

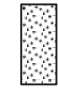-  Project Boundary
-  Impacted Waters of the U.S. 0.14 acres (112 CY) – Wet 1
-  Existing Uplands


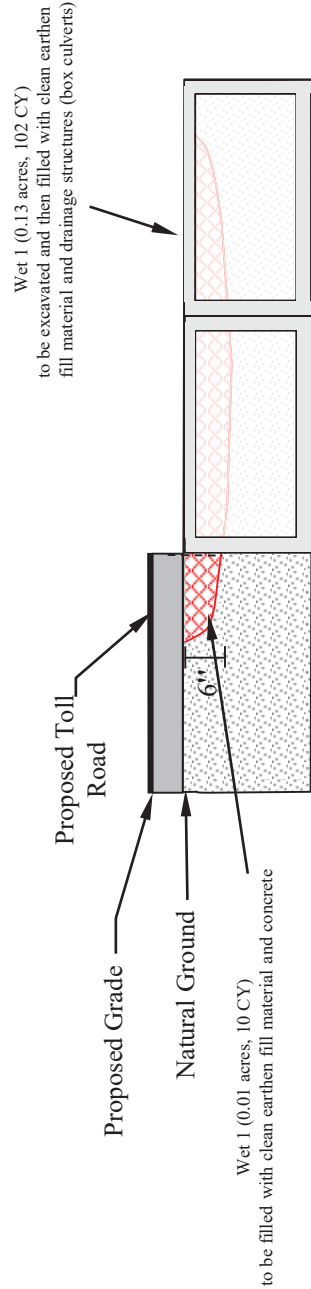


ILLUSTRATION NOT TO SCALE

Prepared by:

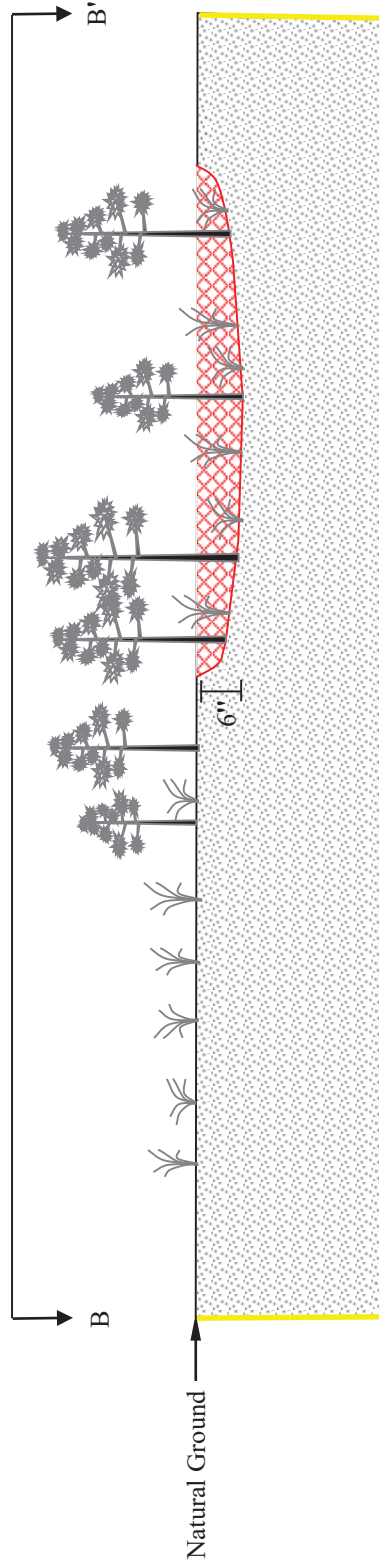

Date: 06/16/2017

Prepared for:

**CROSS-SECTION VIEW
B – B' OF FBPTR SEGMENT B-2
WET 1
FORT BEND PARKWAY TOLL ROAD**






Project No: 1981

Drawn By: JWO

File: Permit Drawings

CROSS-SECTION VIEW C - C'

LEGEND

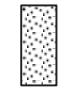-  Project Boundary
-  Impacted Waters of the U.S.
0.36 acres (290 CY) – Wet 2
-  Existing Uplands

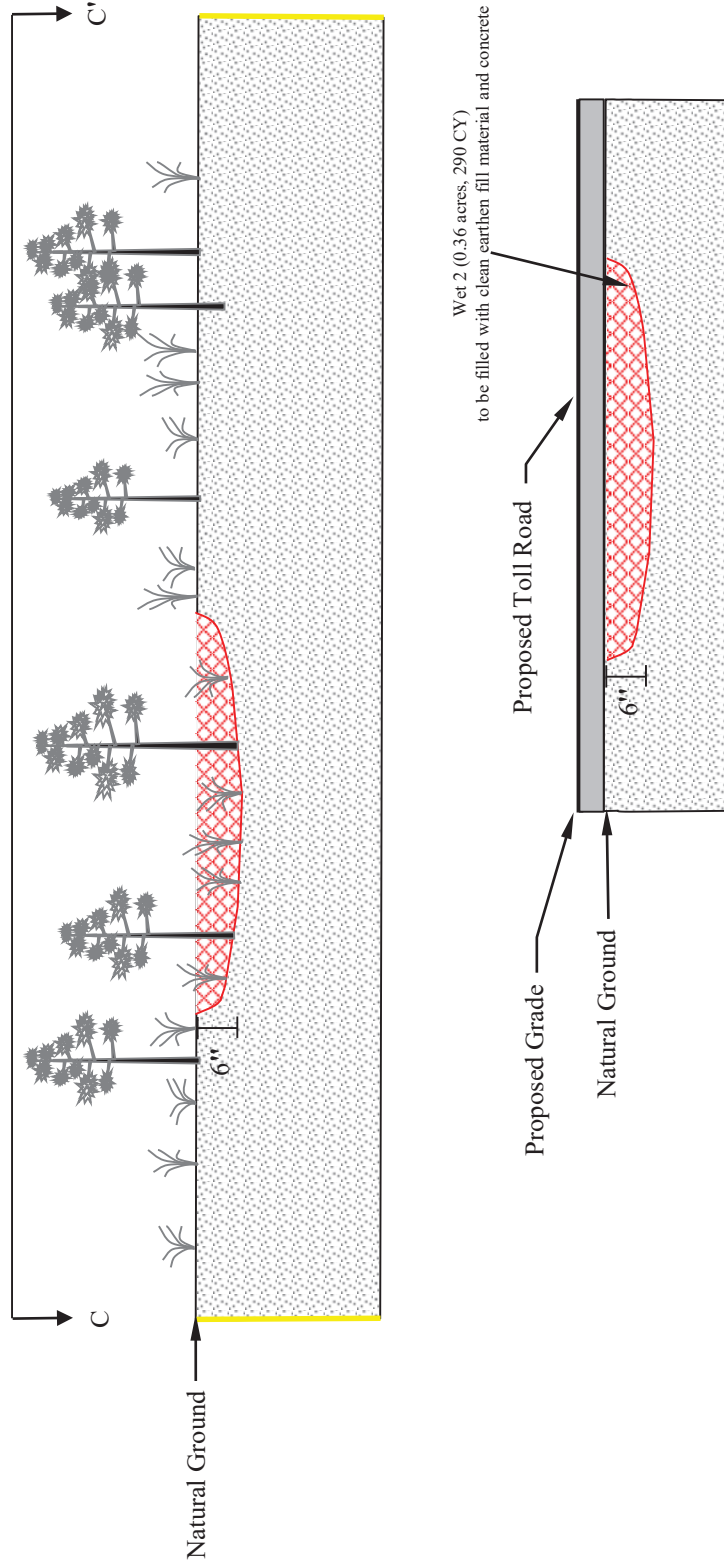


ILLUSTRATION NOT TO SCALE

Prepared by:



Date: 06/16/2017

Prepared for:



Project No: 1981




Drawn By: JWO

File: Permit Drawings

CROSS-SECTION VIEW C - C' OF FBPTR SEGMENT B-2 WET 2 FORT BEND PARKWAY TOLL ROAD

CROSS-SECTION VIEW D - D'

LEGEND

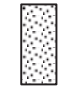-  Project Boundary
-  Impacted Waters of the U.S.
0.29 acres (234 CY) – Wet 3
-  Existing Uplands


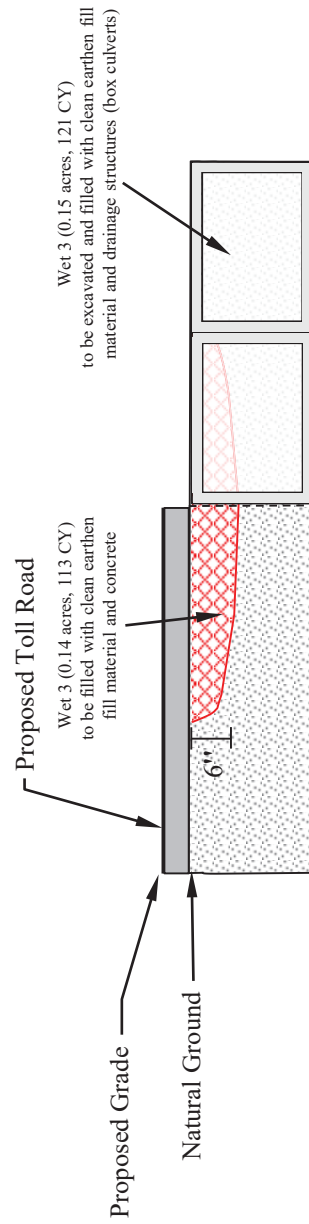


ILLUSTRATION NOT TO SCALE

Prepared by:

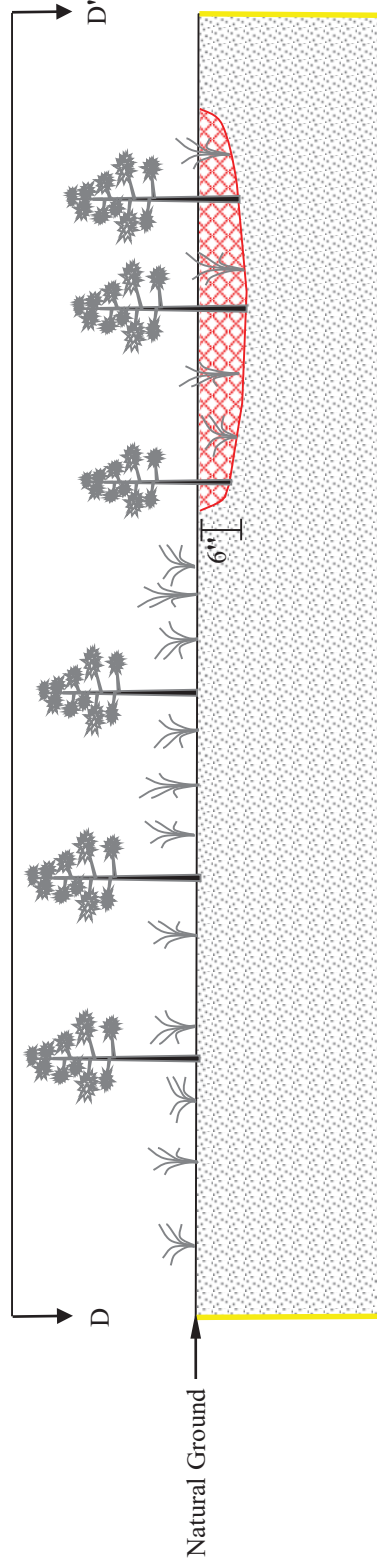

Date: 06/16/2017

Prepared for:

**CROSS-SECTION VIEW
D - D' OF FBPTR SEGMENT B-2
WET 3
FORT BEND PARKWAY TOLL ROAD**






Project No: 1981

Drawn By: JWO

File: Permit Drawings

CROSS-SECTION VIEW E – E'

LEGEND

-  Project Boundary
-  Impacted Waters of the U.S.
0.07 acres (57 CY) – Wet 4
-  Existing Uplands

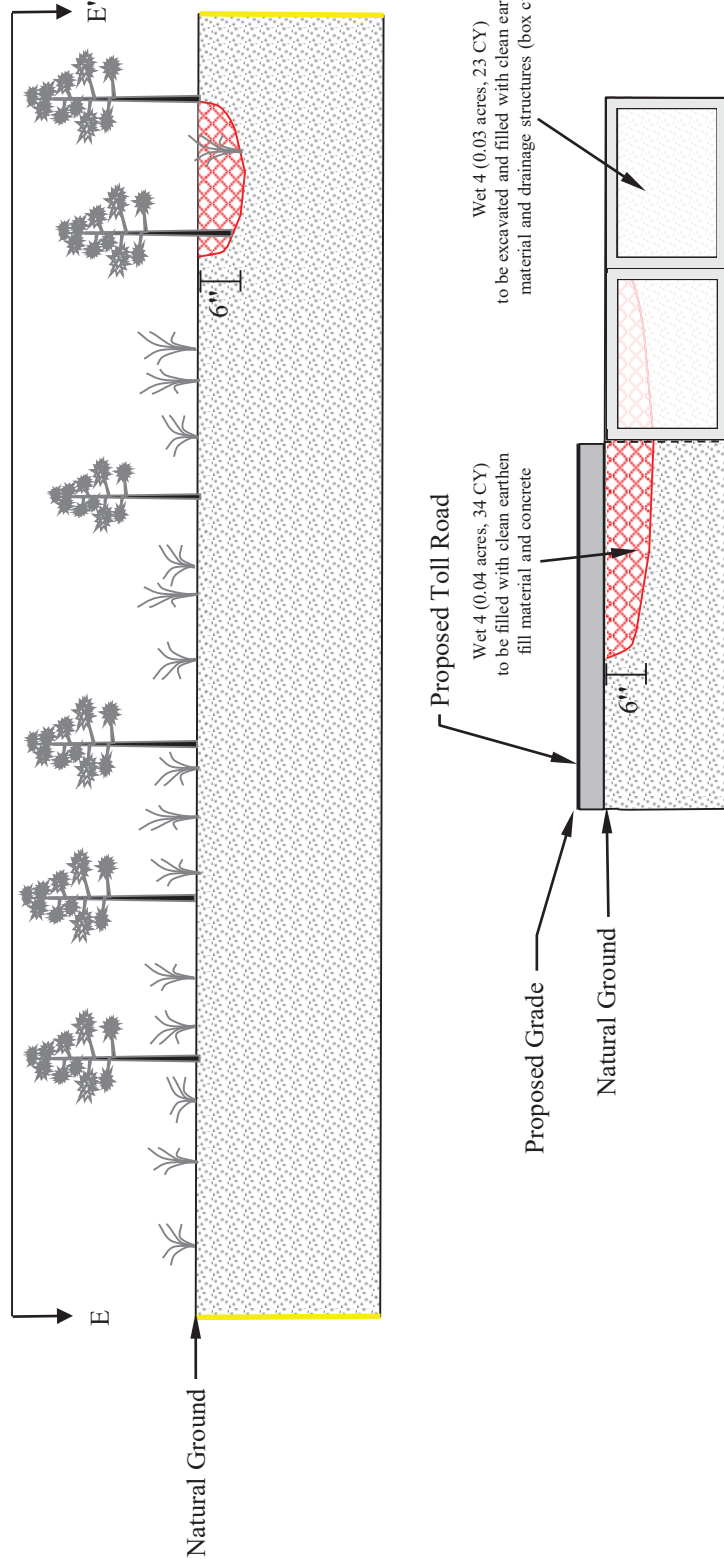


ILLUSTRATION NOT TO SCALE

Prepared by:



Date: 06/16/2017

Prepared for:

CROSS-SECTION VIEW
E – E' OF FBPTR SEGMENT B-2
WET 4

FORT BEND PARKWAY TOLL ROAD






Project No: 1981

Drawn By: JWO

File: Permit Drawings

CROSS-SECTION VIEW F – F'

- LEGEND**
-  Project Boundary
 -  Avoided Waters of the U.S.
0.37 acres
 -  Existing Uplands

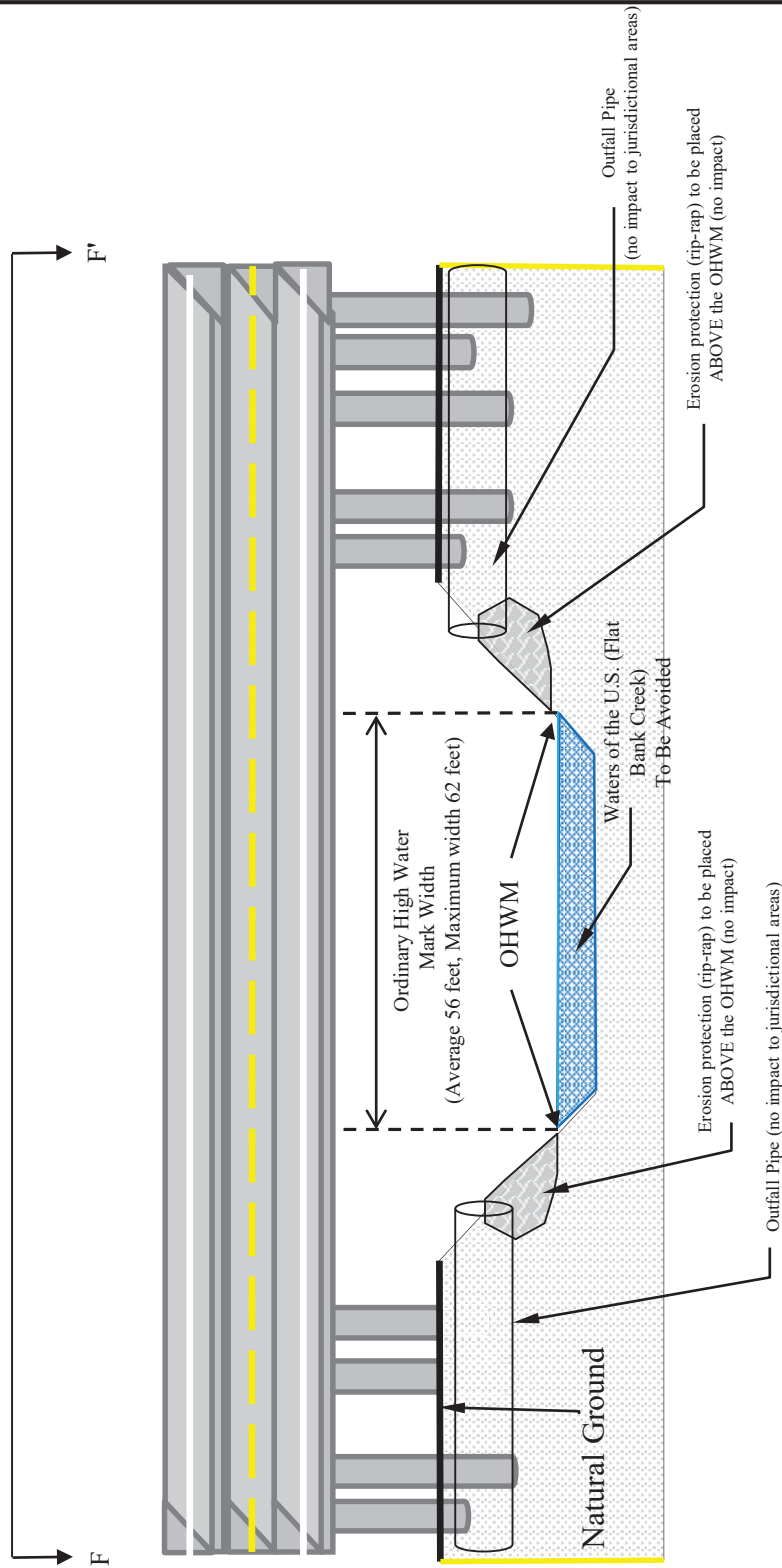



ILLUSTRATION NOT TO SCALE

Prepared by: 

Date: 06/16/2017

**CROSS-SECTION VIEW
F – F' OF FBPTR SEGMENT B-2
CRK 1 (FLAT BANK CREEK)
FORT BEND PARKWAY TOLL ROAD**

Prepared for: 




Project No: 1981


Drawn By: JWO

File: Permit Drawings

CROSS-SECTION VIEW G – G'

LEGEND

-  Project Boundary
-  Impacted Waters of the U.S.
0.19 acres (153 CY) – Wet 5
-  Existing Uplands

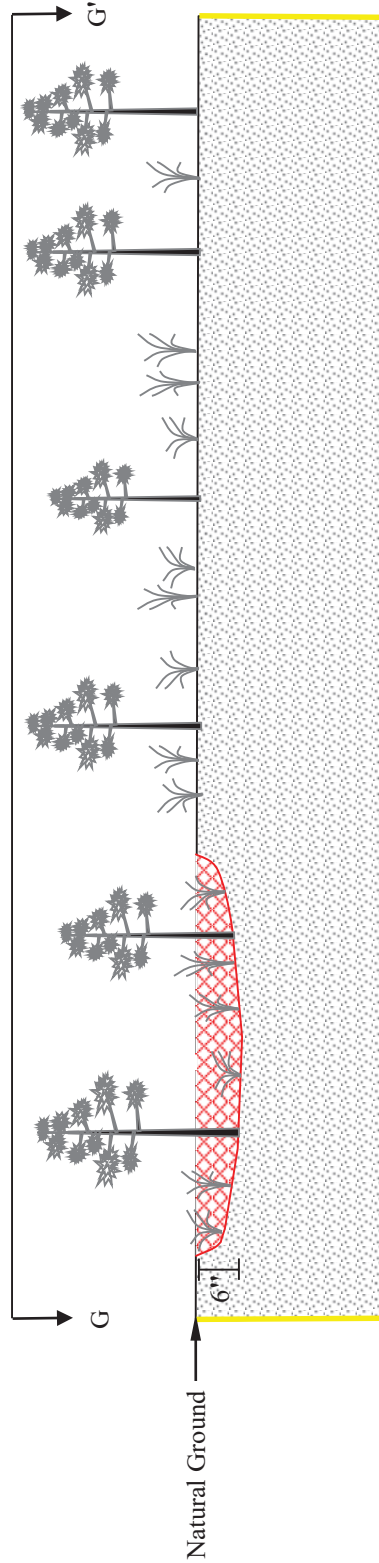

Wet 5 (0.19 acres, 153 CY)
to be excavated and filled with clean earthen fill
material and drainage structures (box culverts)

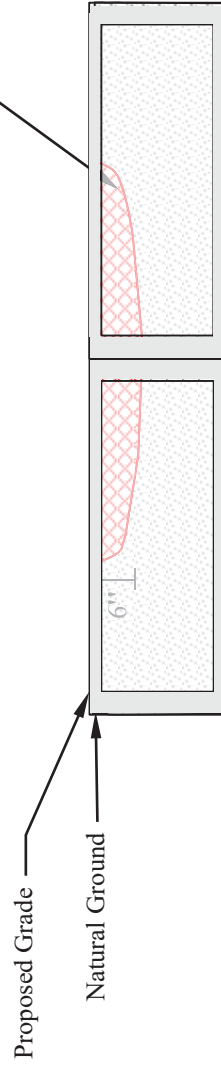


ILLUSTRATION NOT TO SCALE

Prepared by:



Date: 06/16/2017

Prepared for:

**CROSS-SECTION VIEW
G – G' OF FBPTR SEGMENT B-2
WET 5
FORT BEND PARKWAY TOLL ROAD**






Project No: 1981


Drawn By: JWO

File: Permit Drawings

CROSS-SECTION VIEW H – H'

LEGEND

-  Project Boundary
-  Impacted Waters of the U.S.
0.03 acres (24 CY) – Wet 6
-  Existing Uplands

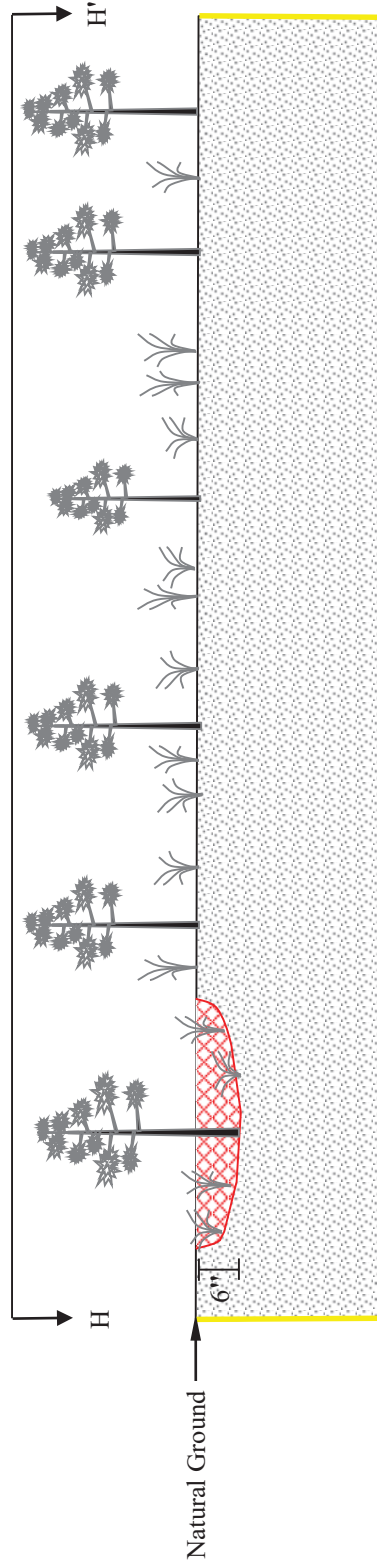

Wet 6 (0.03 acres, 24 CY)
to be excavated and filled with clean earthen fill
material and drainage structures (box culverts)

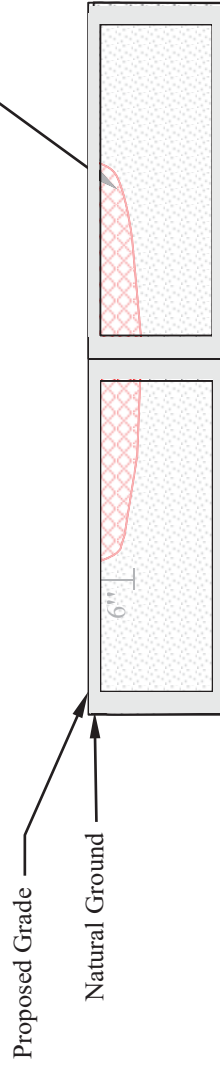


ILLUSTRATION NOT TO SCALE

Prepared by:



Date: 06/16/2017

Prepared for:



**CROSS-SECTION VIEW
H – H' OF FBPTR SEGMENT B-2
WET 6
FORT BEND PARKWAY TOLL ROAD**




Project No: 1981

Drawn By: JWO

File: Permit Drawings

CROSS-SECTION VIEW I - I'

Page 17 of 17

- LEGEND**
-  Project Boundary
 -  Impacted Waters of the U.S.
0.09 acres (74 CY) – Wet 7
 -  Existing Uplands

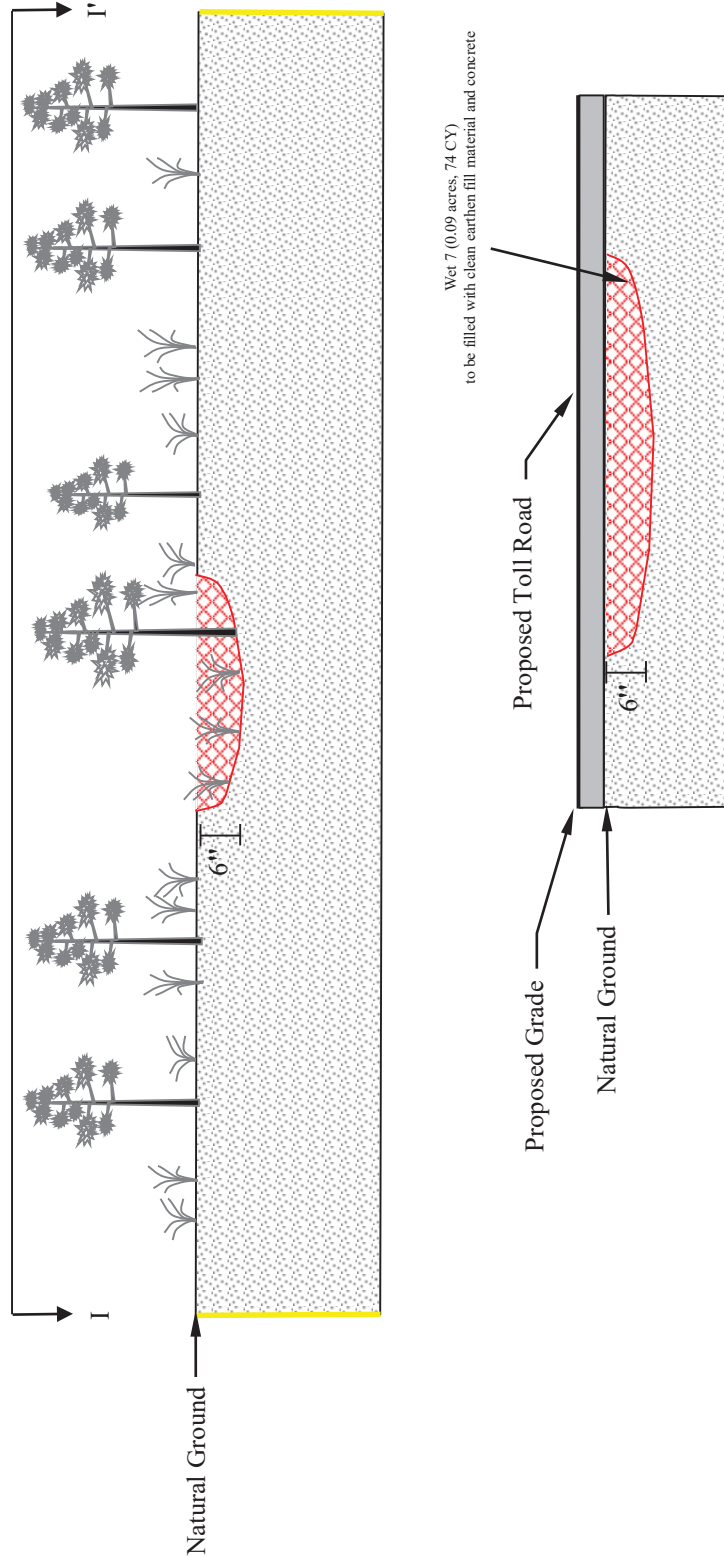


ILLUSTRATION NOT TO SCALE

Prepared by:




Date: 06/16/2017

CROSS-SECTION VIEW
I - I' OF FBPTR SEGMENT B-2
WET 7

FORT BEND PARKWAY TOLL ROAD

Prepared for:



Project No: 1981

Drawn By: JWO

File: Permit Drawings