

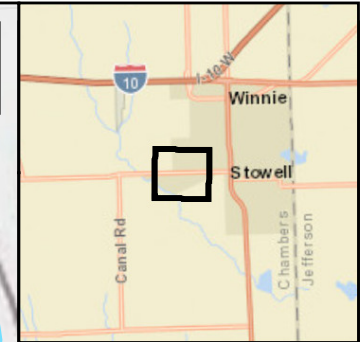


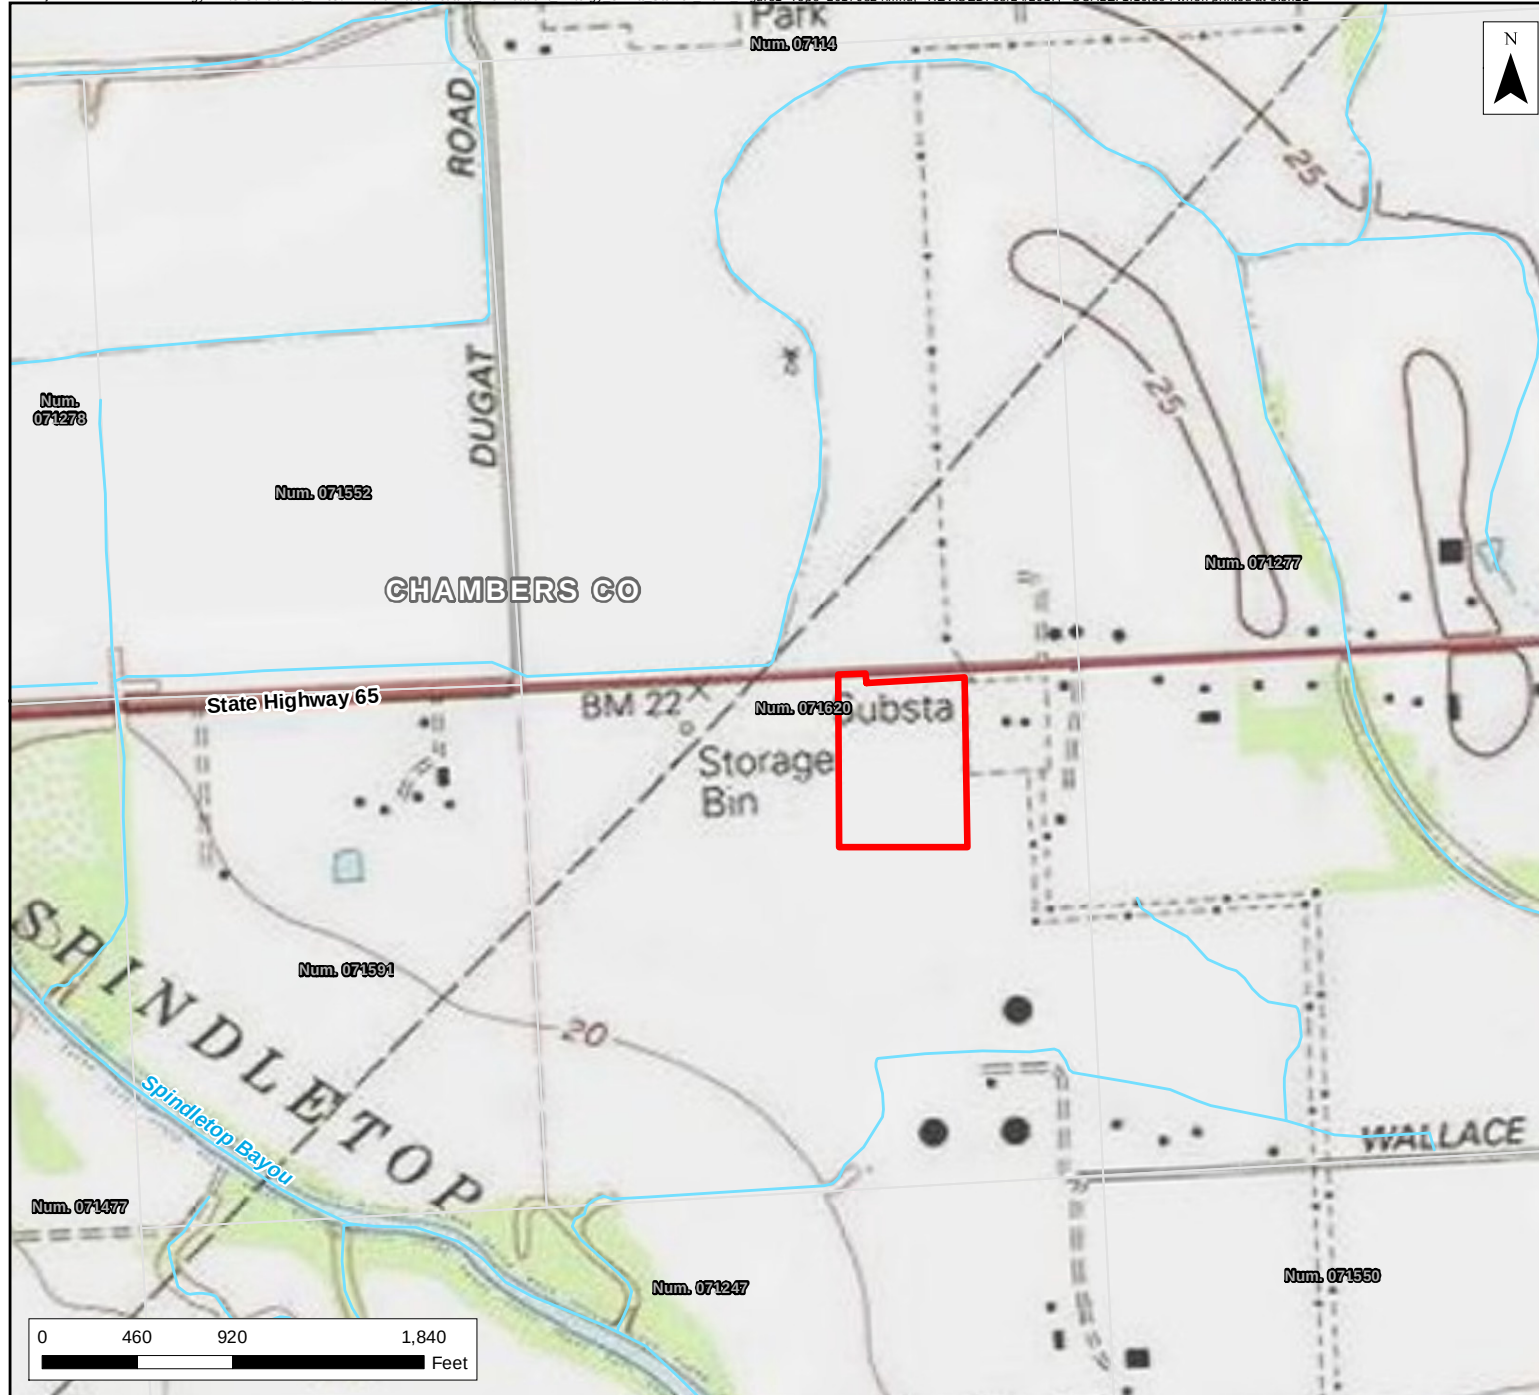

Legend

-  Project Site
-  River/Stream
-  Texas Land Survey


Figure 1
Project Overview
Stowell Substation
Expansion Project
Chambers County, Texas

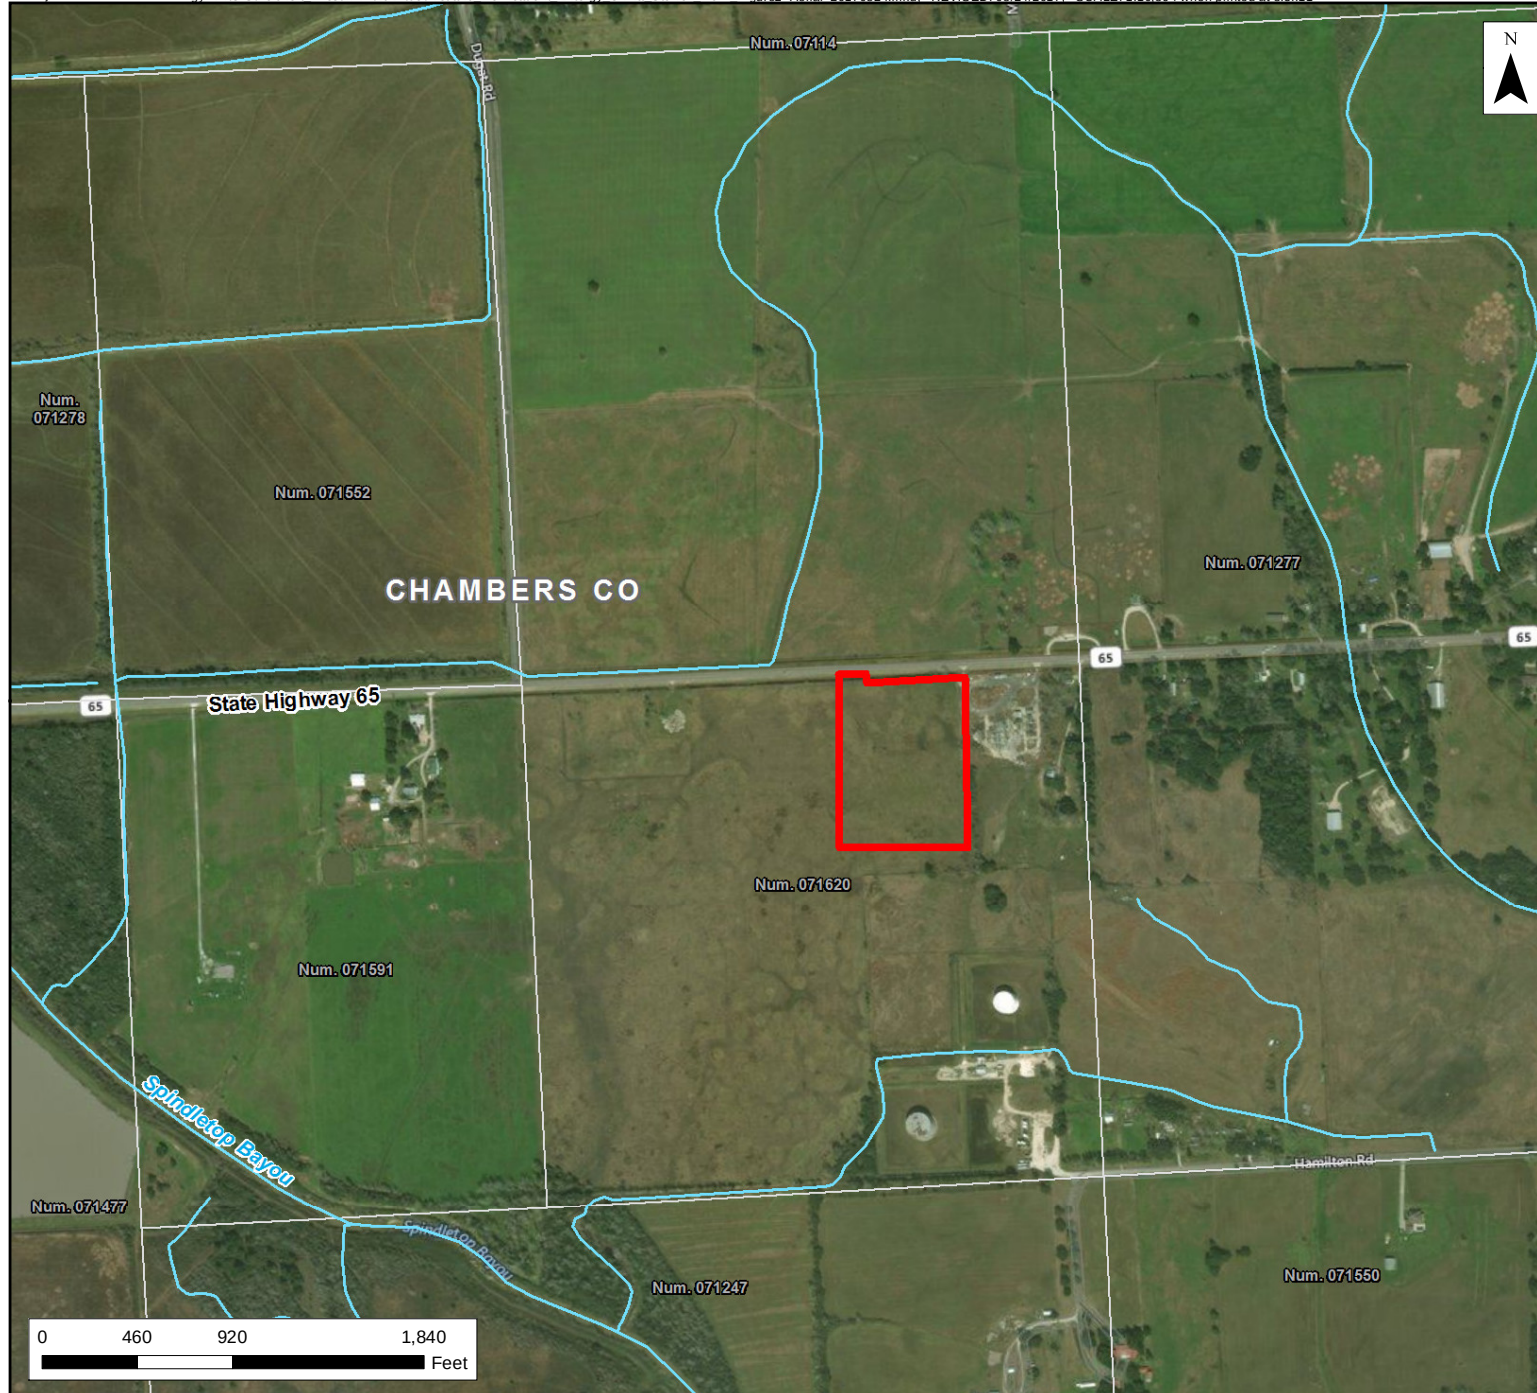



Legend


- Project Site
- ~~~~~ River/Stream
- Texas Land Survey


Figure 2
Project Overview
Stowell Substation
Expansion Project
Chambers County, Texas


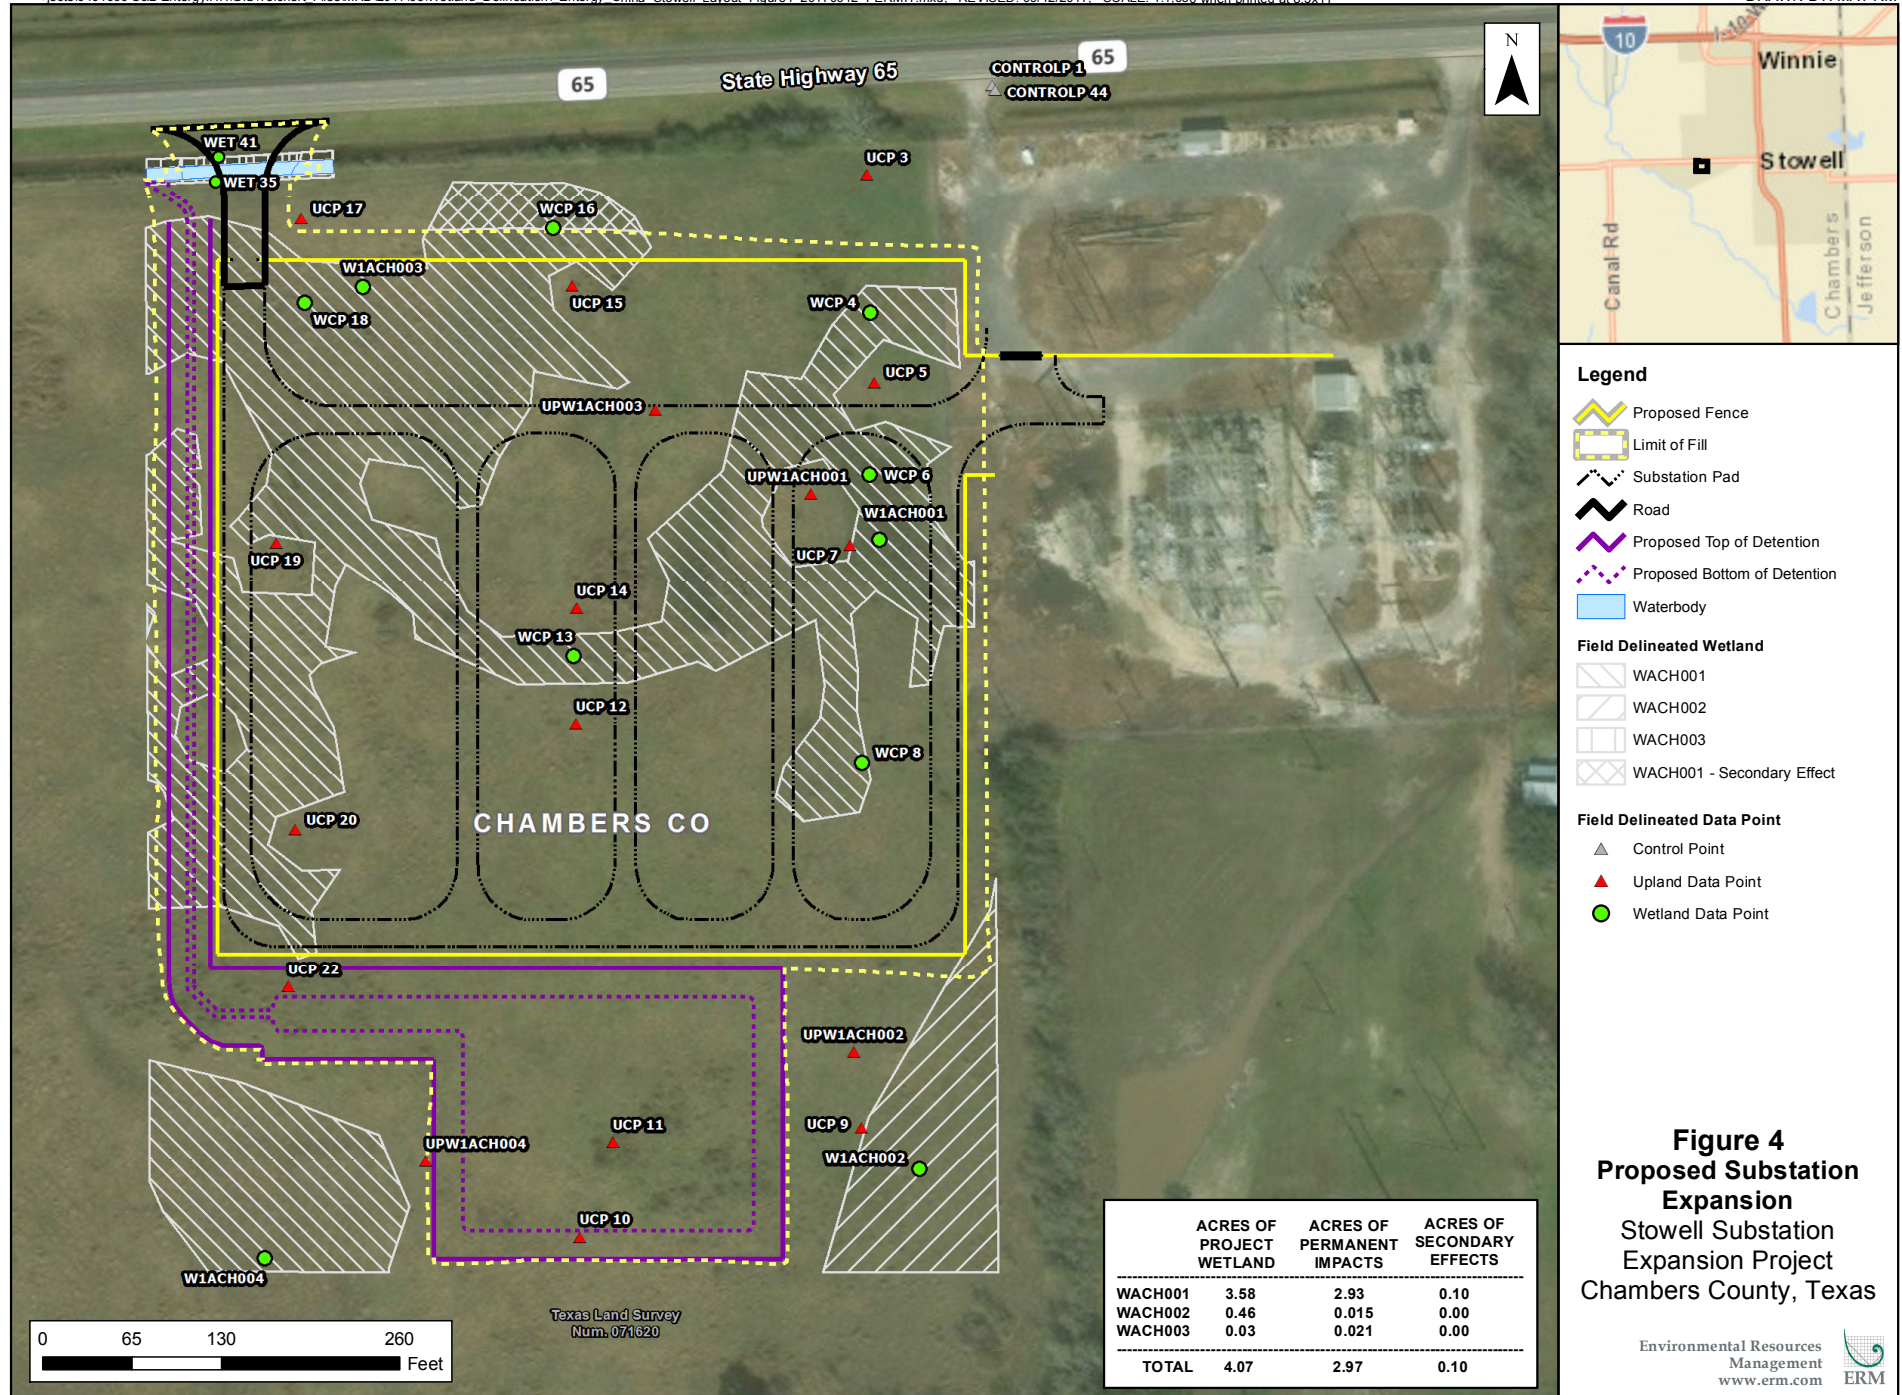


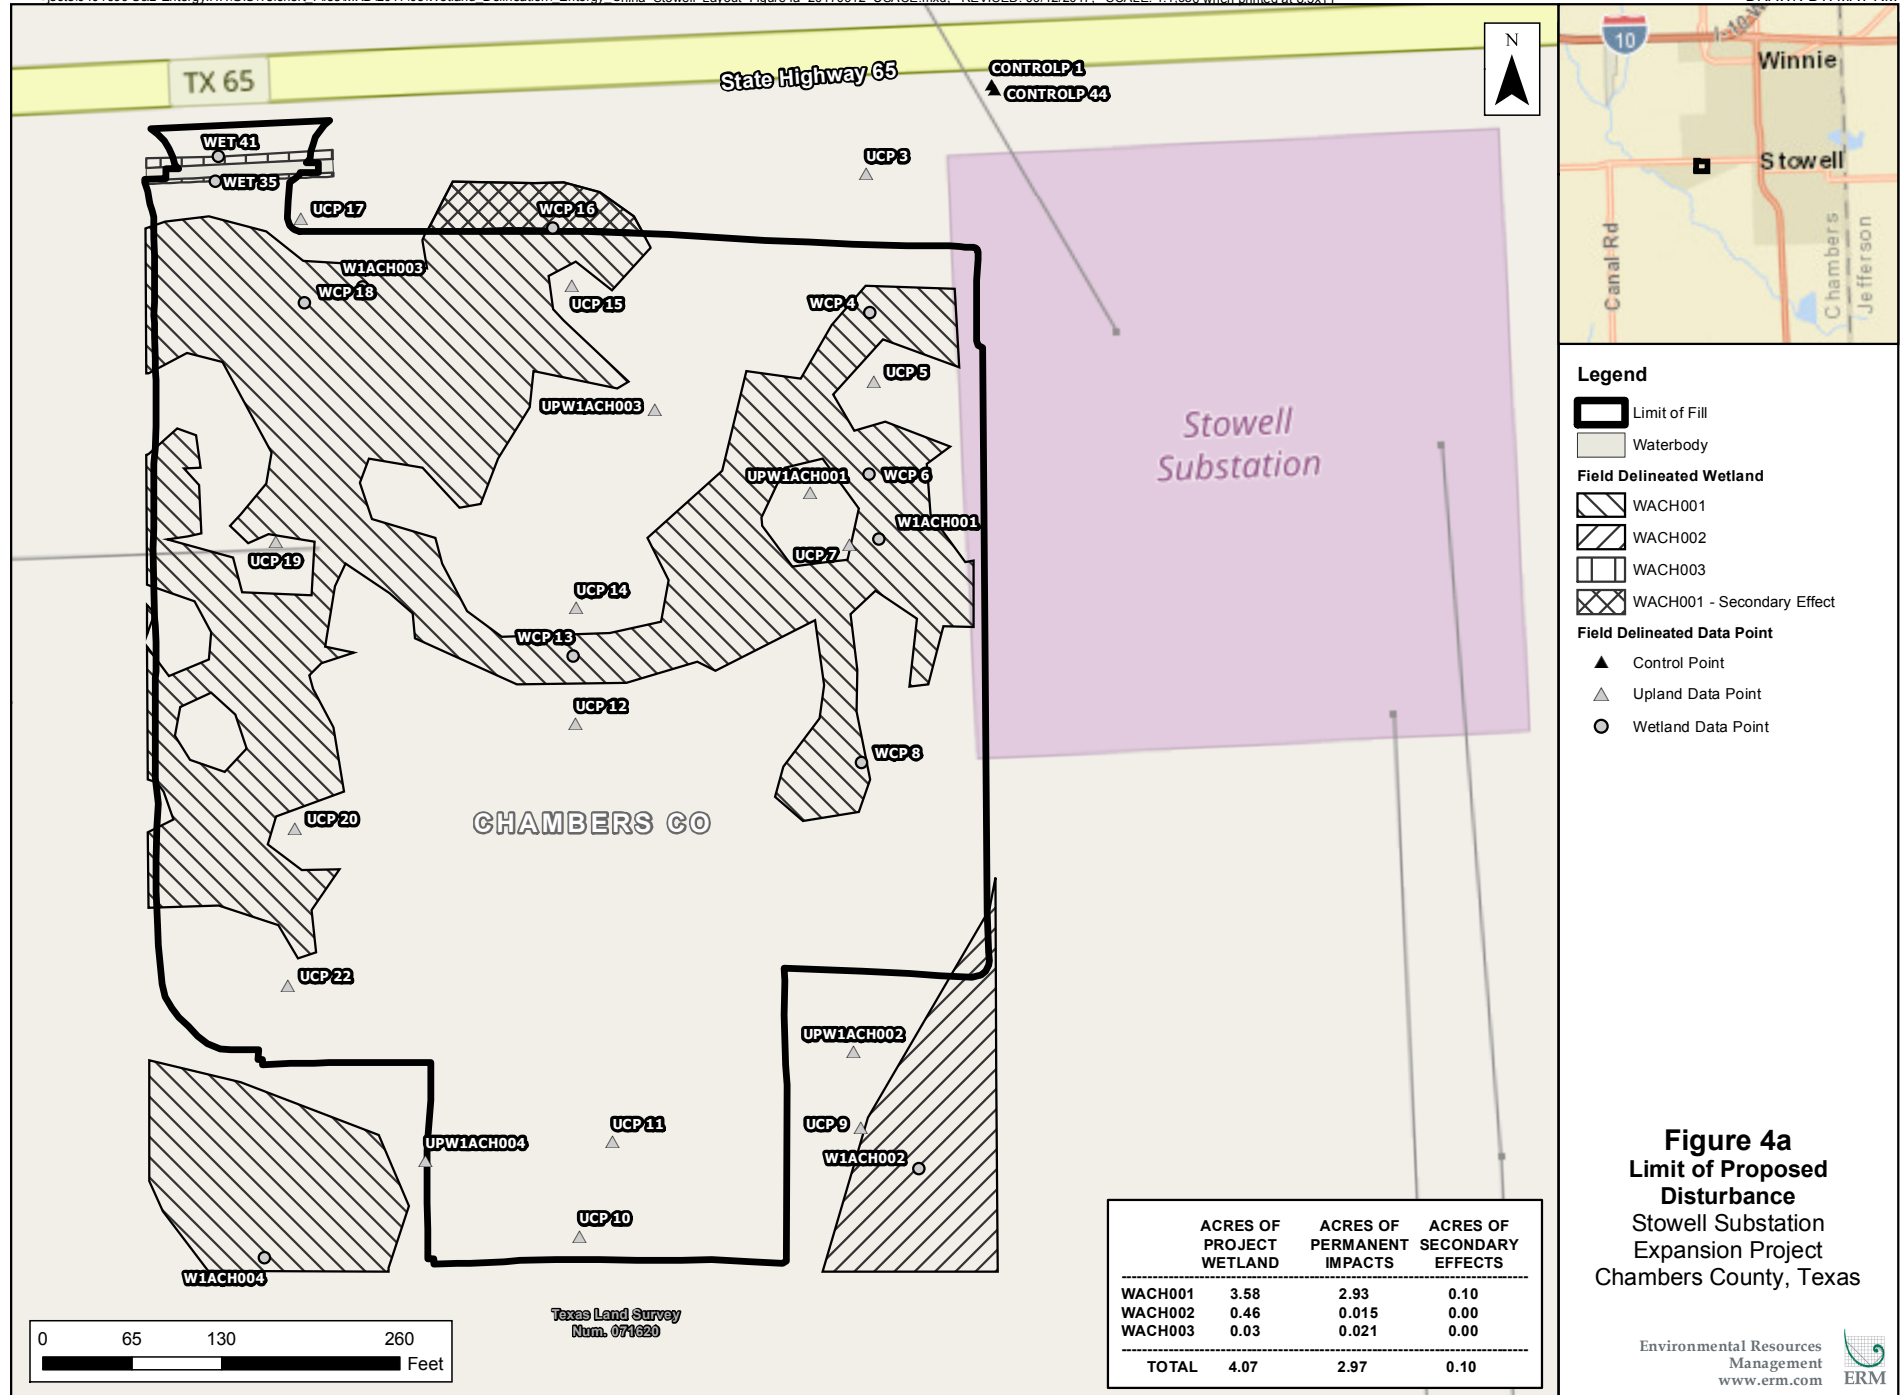

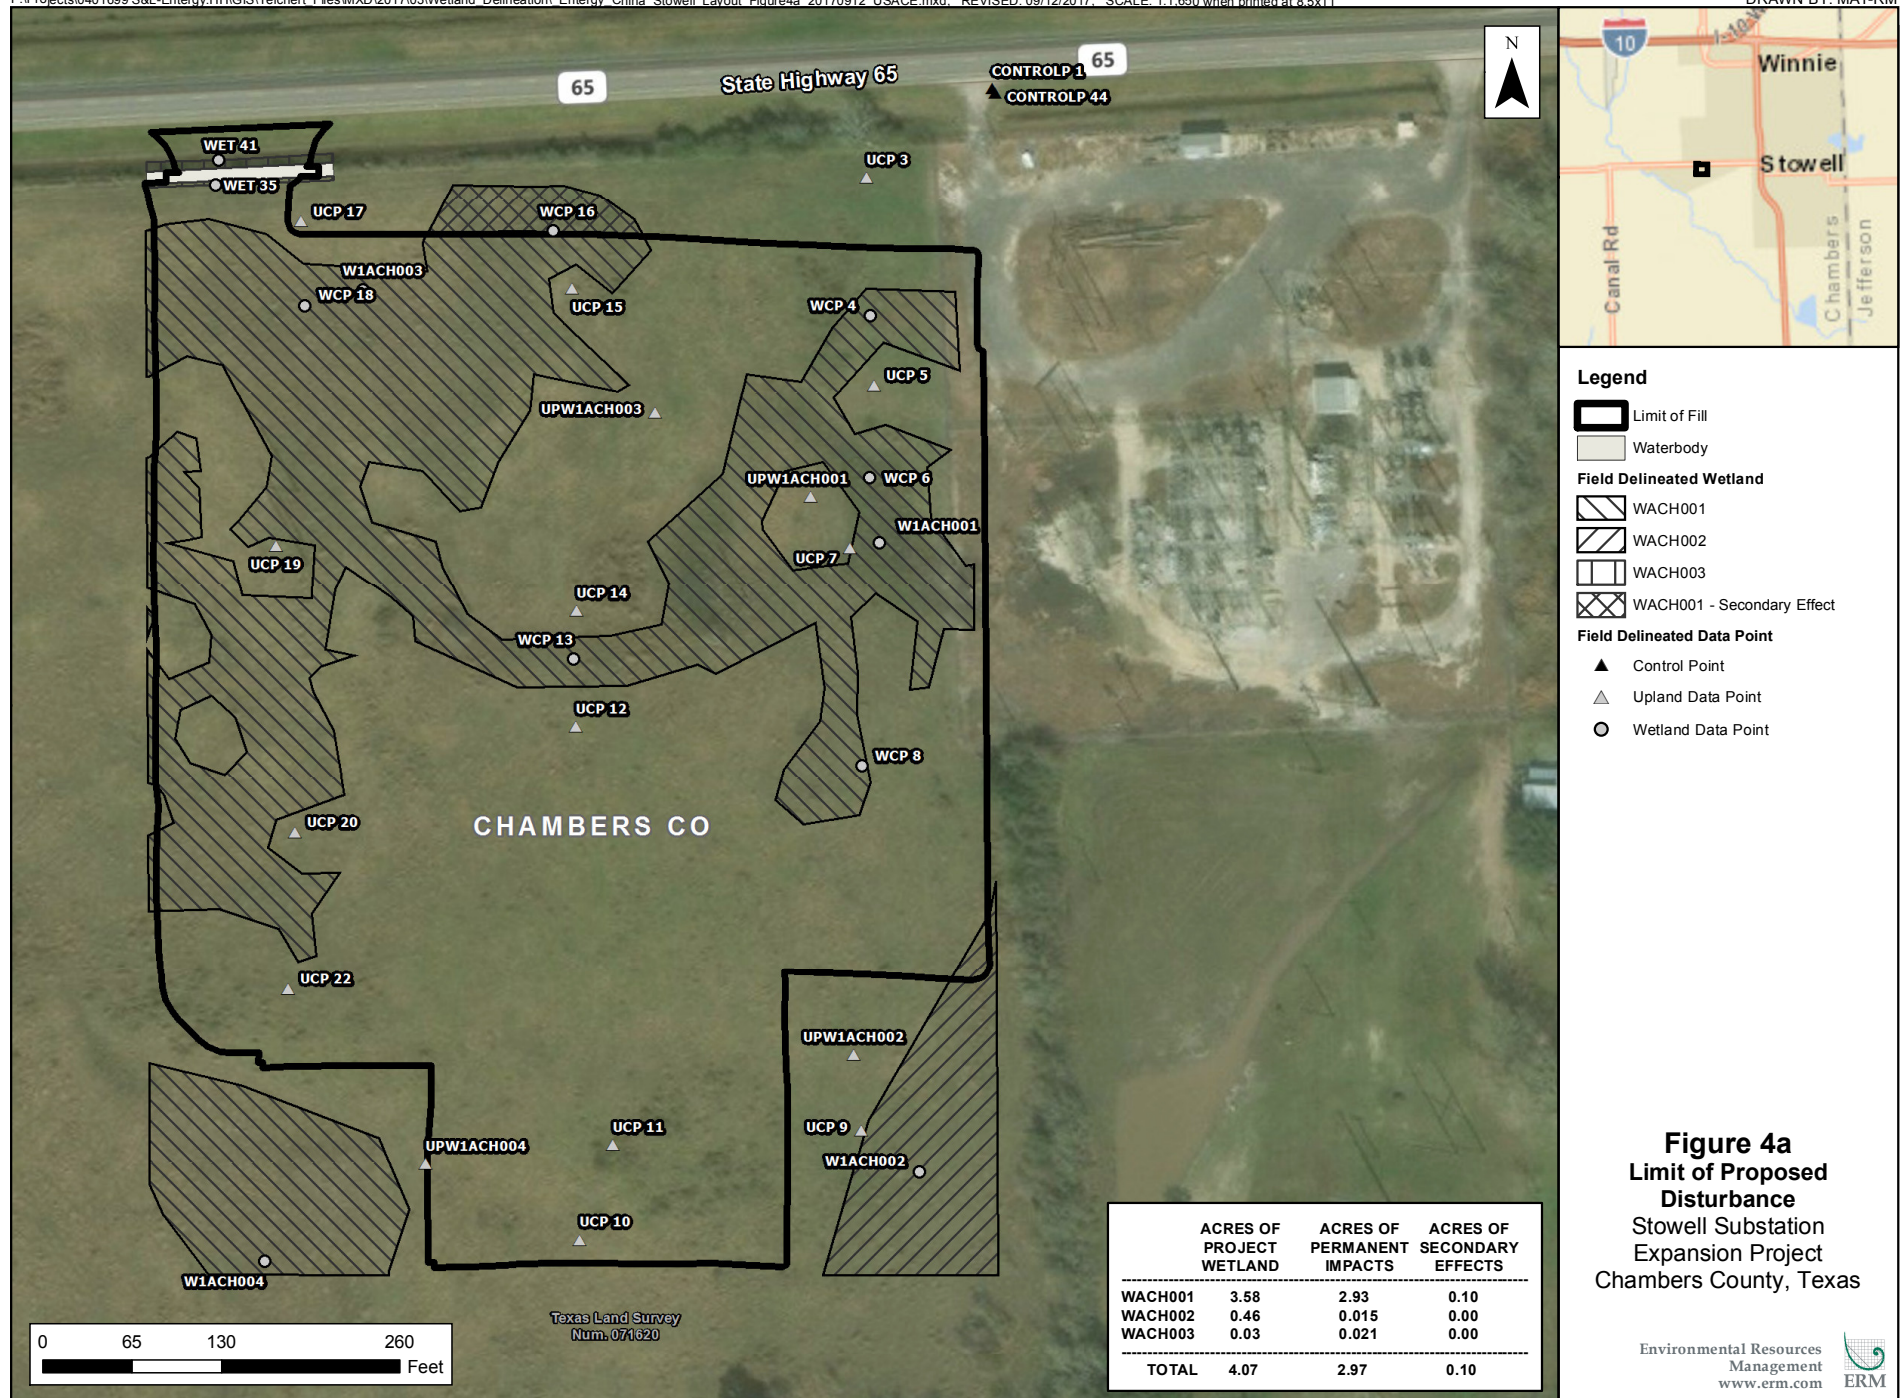

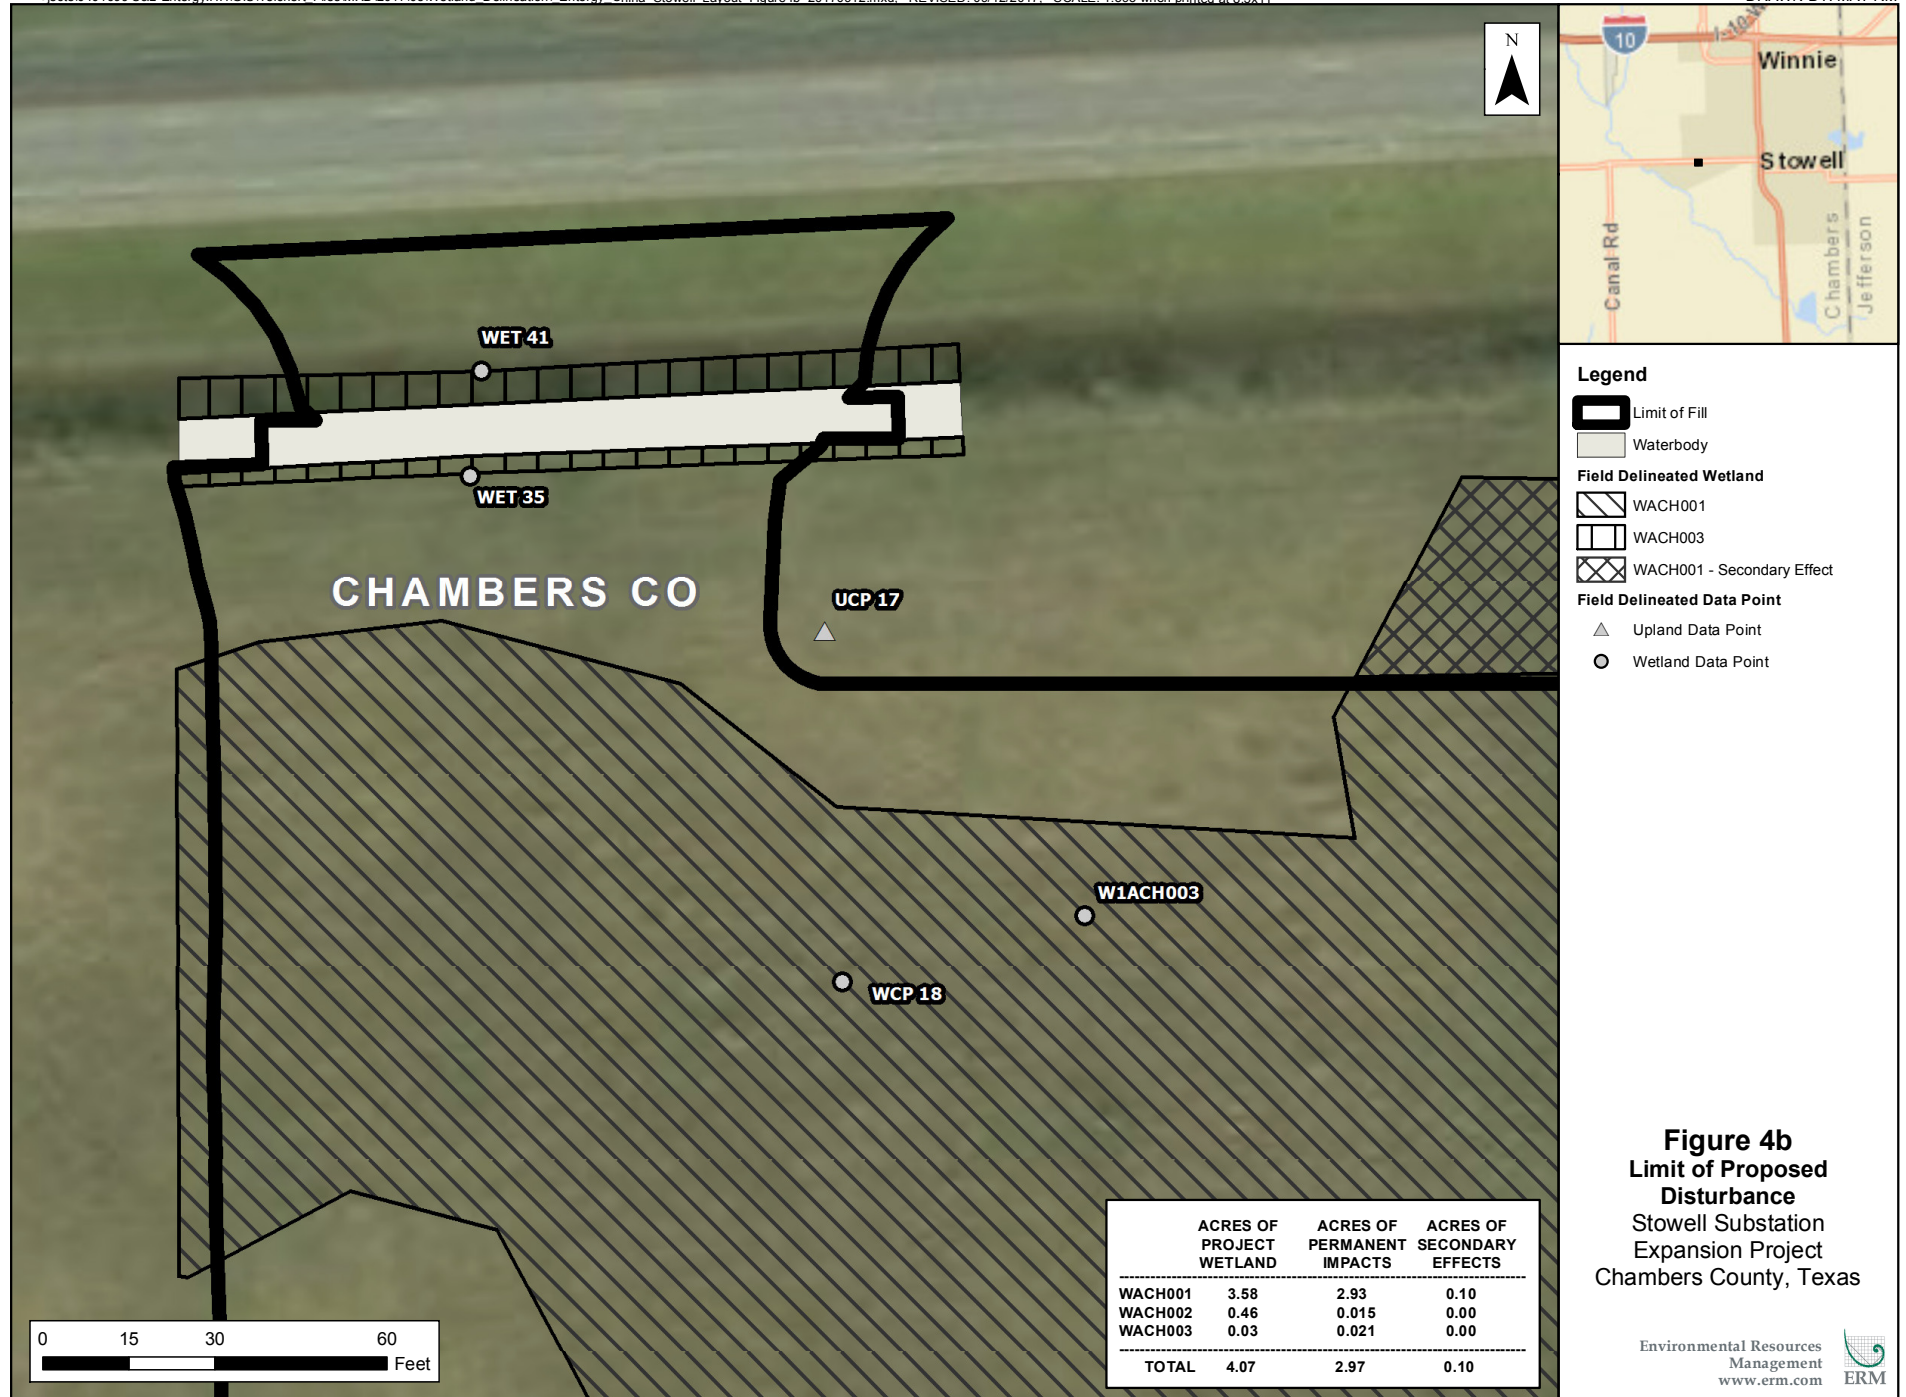


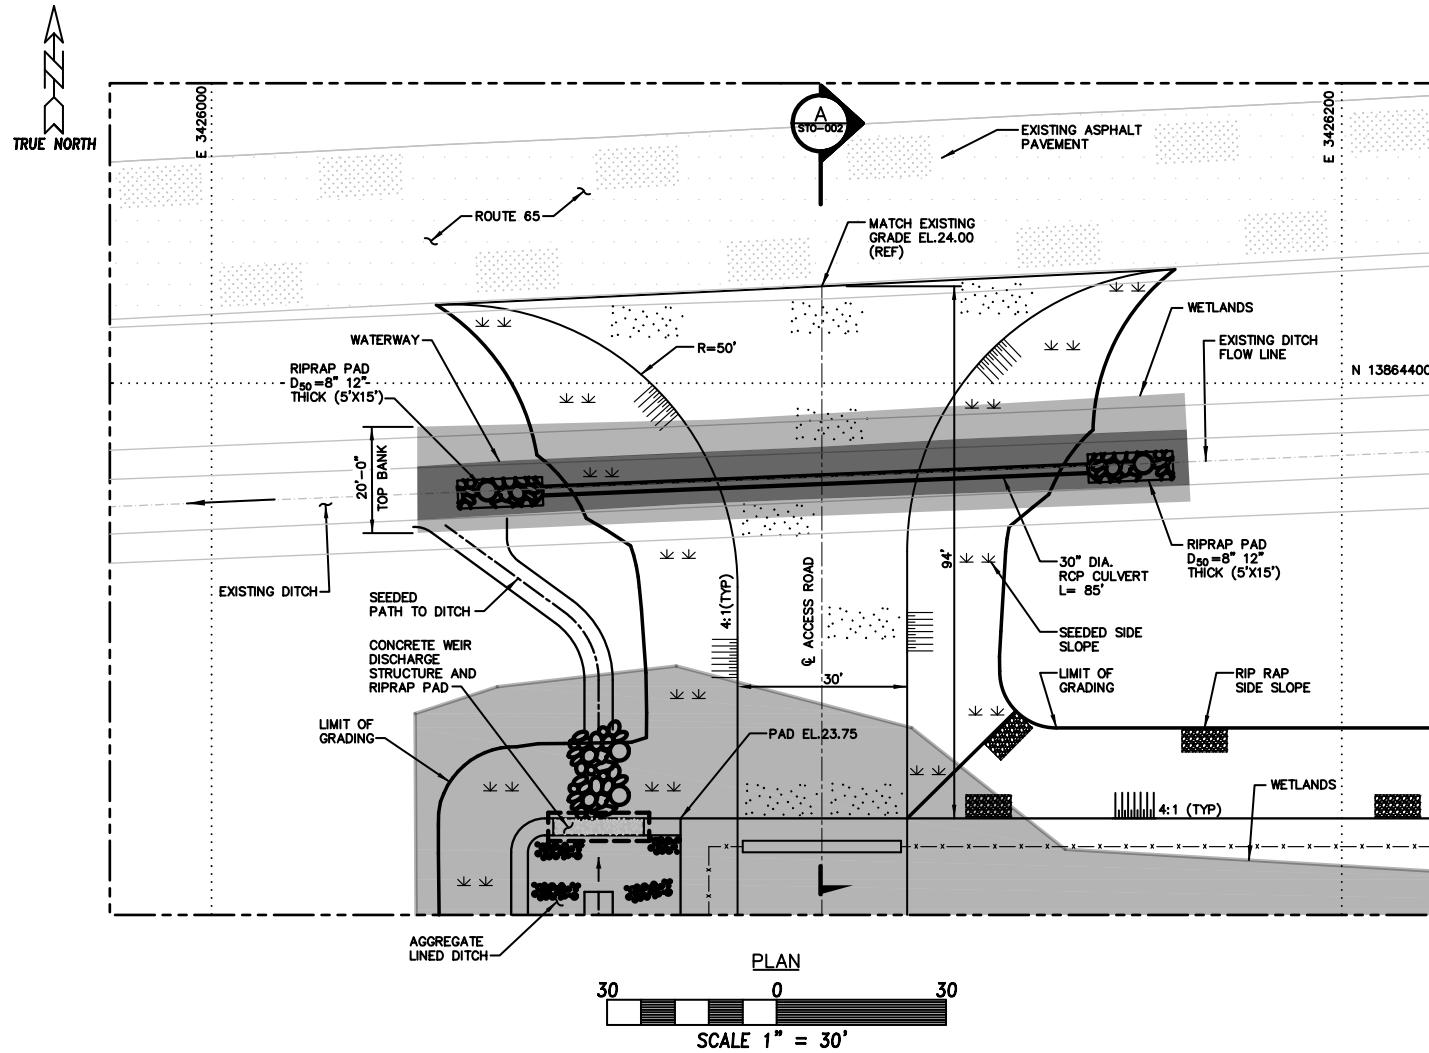

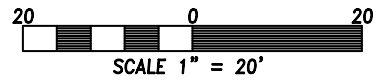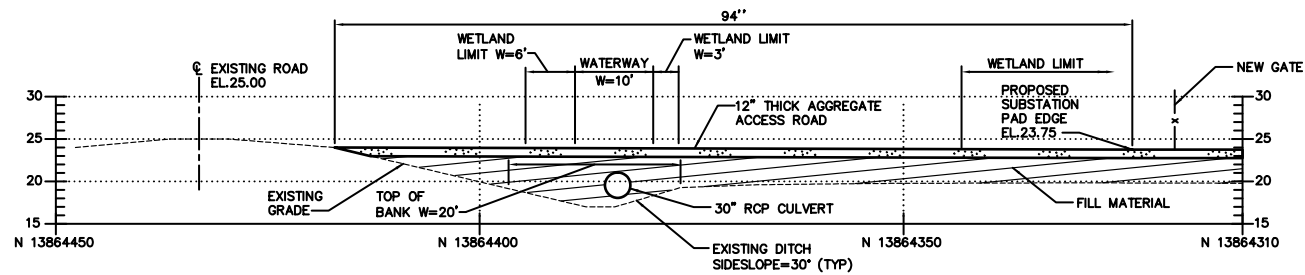


Sargent & Lundy
55 EAST MONROE ST., CHICAGO, ILL.

**SUBSTATION ENTRANCE
SECTION**
NO. CSK-STO-002
DATE: 09-08-2017

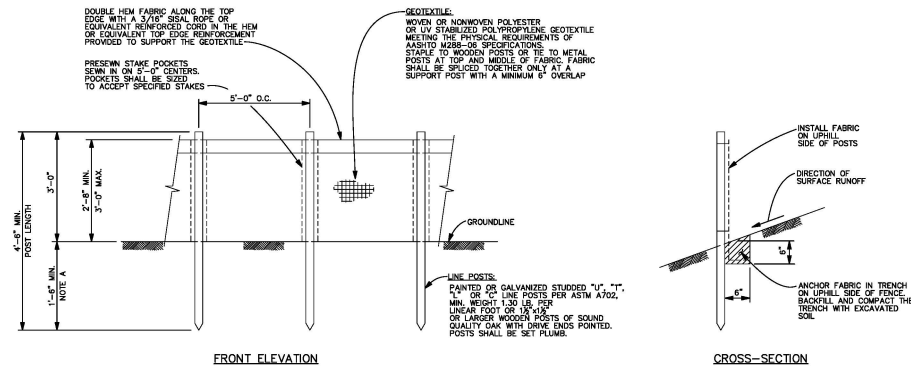

NOTES:
A. WHERE 18" DEPTH IS IMPOSSIBLE TO ACHIEVE, THE POSTS SHALL BE SECURED TO PREVENT OVERTURNING OF THE FENCE DUE TO SEDIMENT LOAD.

SILT FENCE DETAIL
DETAIL MS2-04
N.T.S.

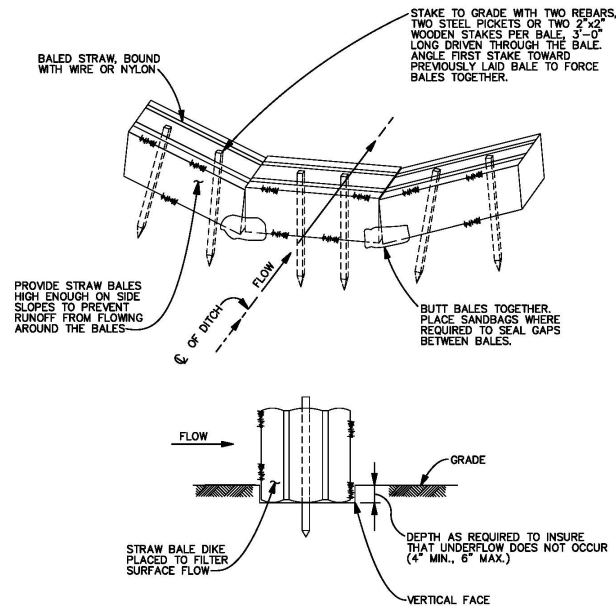

NOTES:
A. MAXIMUM SPACING FOR BALES IS 100 FEET.

STRAW BALE EROSION CHECK FOR TRAPEZOIDAL DITCH DETAIL
DETAIL MS2-02
N.T.S.



Temporary Erosion & Sediment Control Detail

DATE: 09-08-2017

Sargent & Lundy
55 EAST MONROE ST., CHICAGO, ILL.