
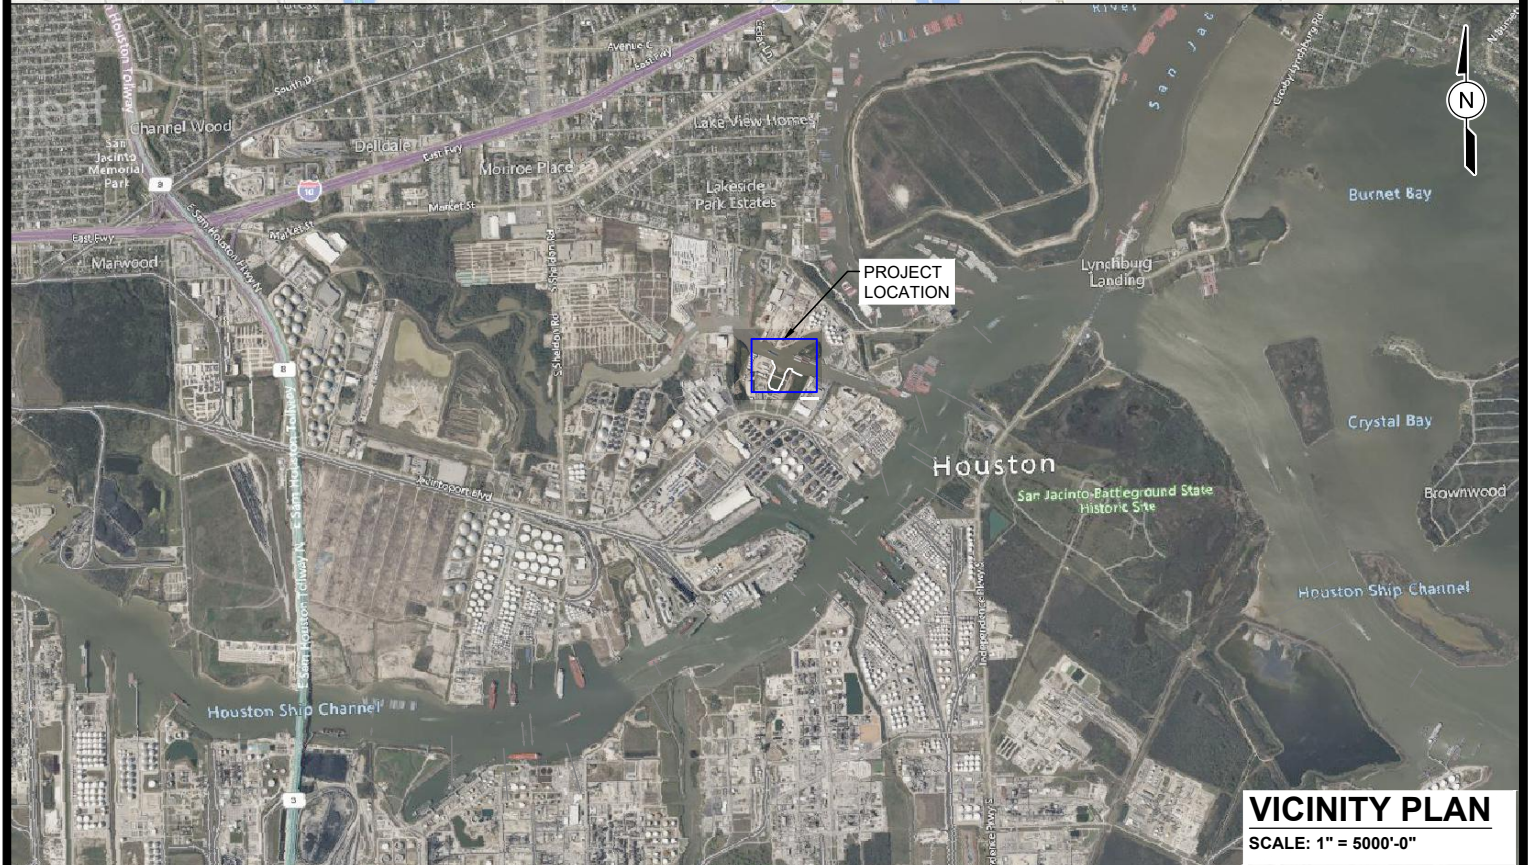


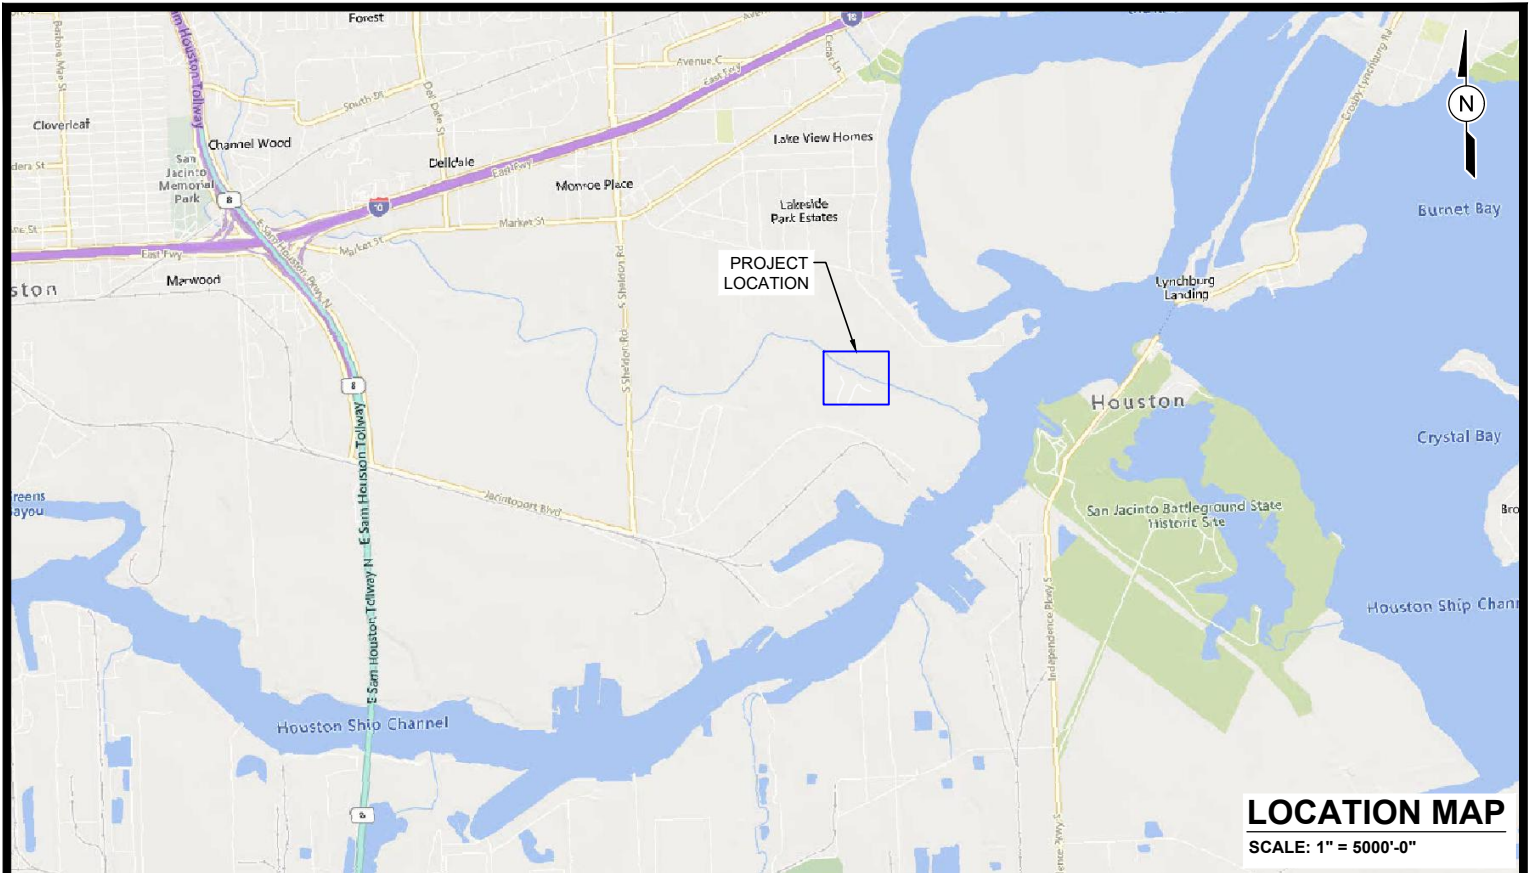


PURPOSE:	POWELL USACE PERMIT MODIFICATION	OWNER:	POWELL ELECTRICAL SYSTEMS, INC.	 SELECT TO ACCESS FIRM # PER STATE	DESIGN BY: JSL
		APPLIED BY:	LLOYD ENGINEERING, INC.		DRAWN BY: RC
		APPLIC. No:	SWG-2000-03009		SCALE: AS NOTED
LOCATION:	HARRIS COUNTY	COUNTY:	HARRIS		DATE: 10/25/23
		WATER BODY:	CARPENTERS BAYOU		SHEET No: 1
		DATUM:	MLLW		

SWG-2000-03009
Powell Electrical Systems

Project Plans
Page 2 of 4


Received 25 October 2023

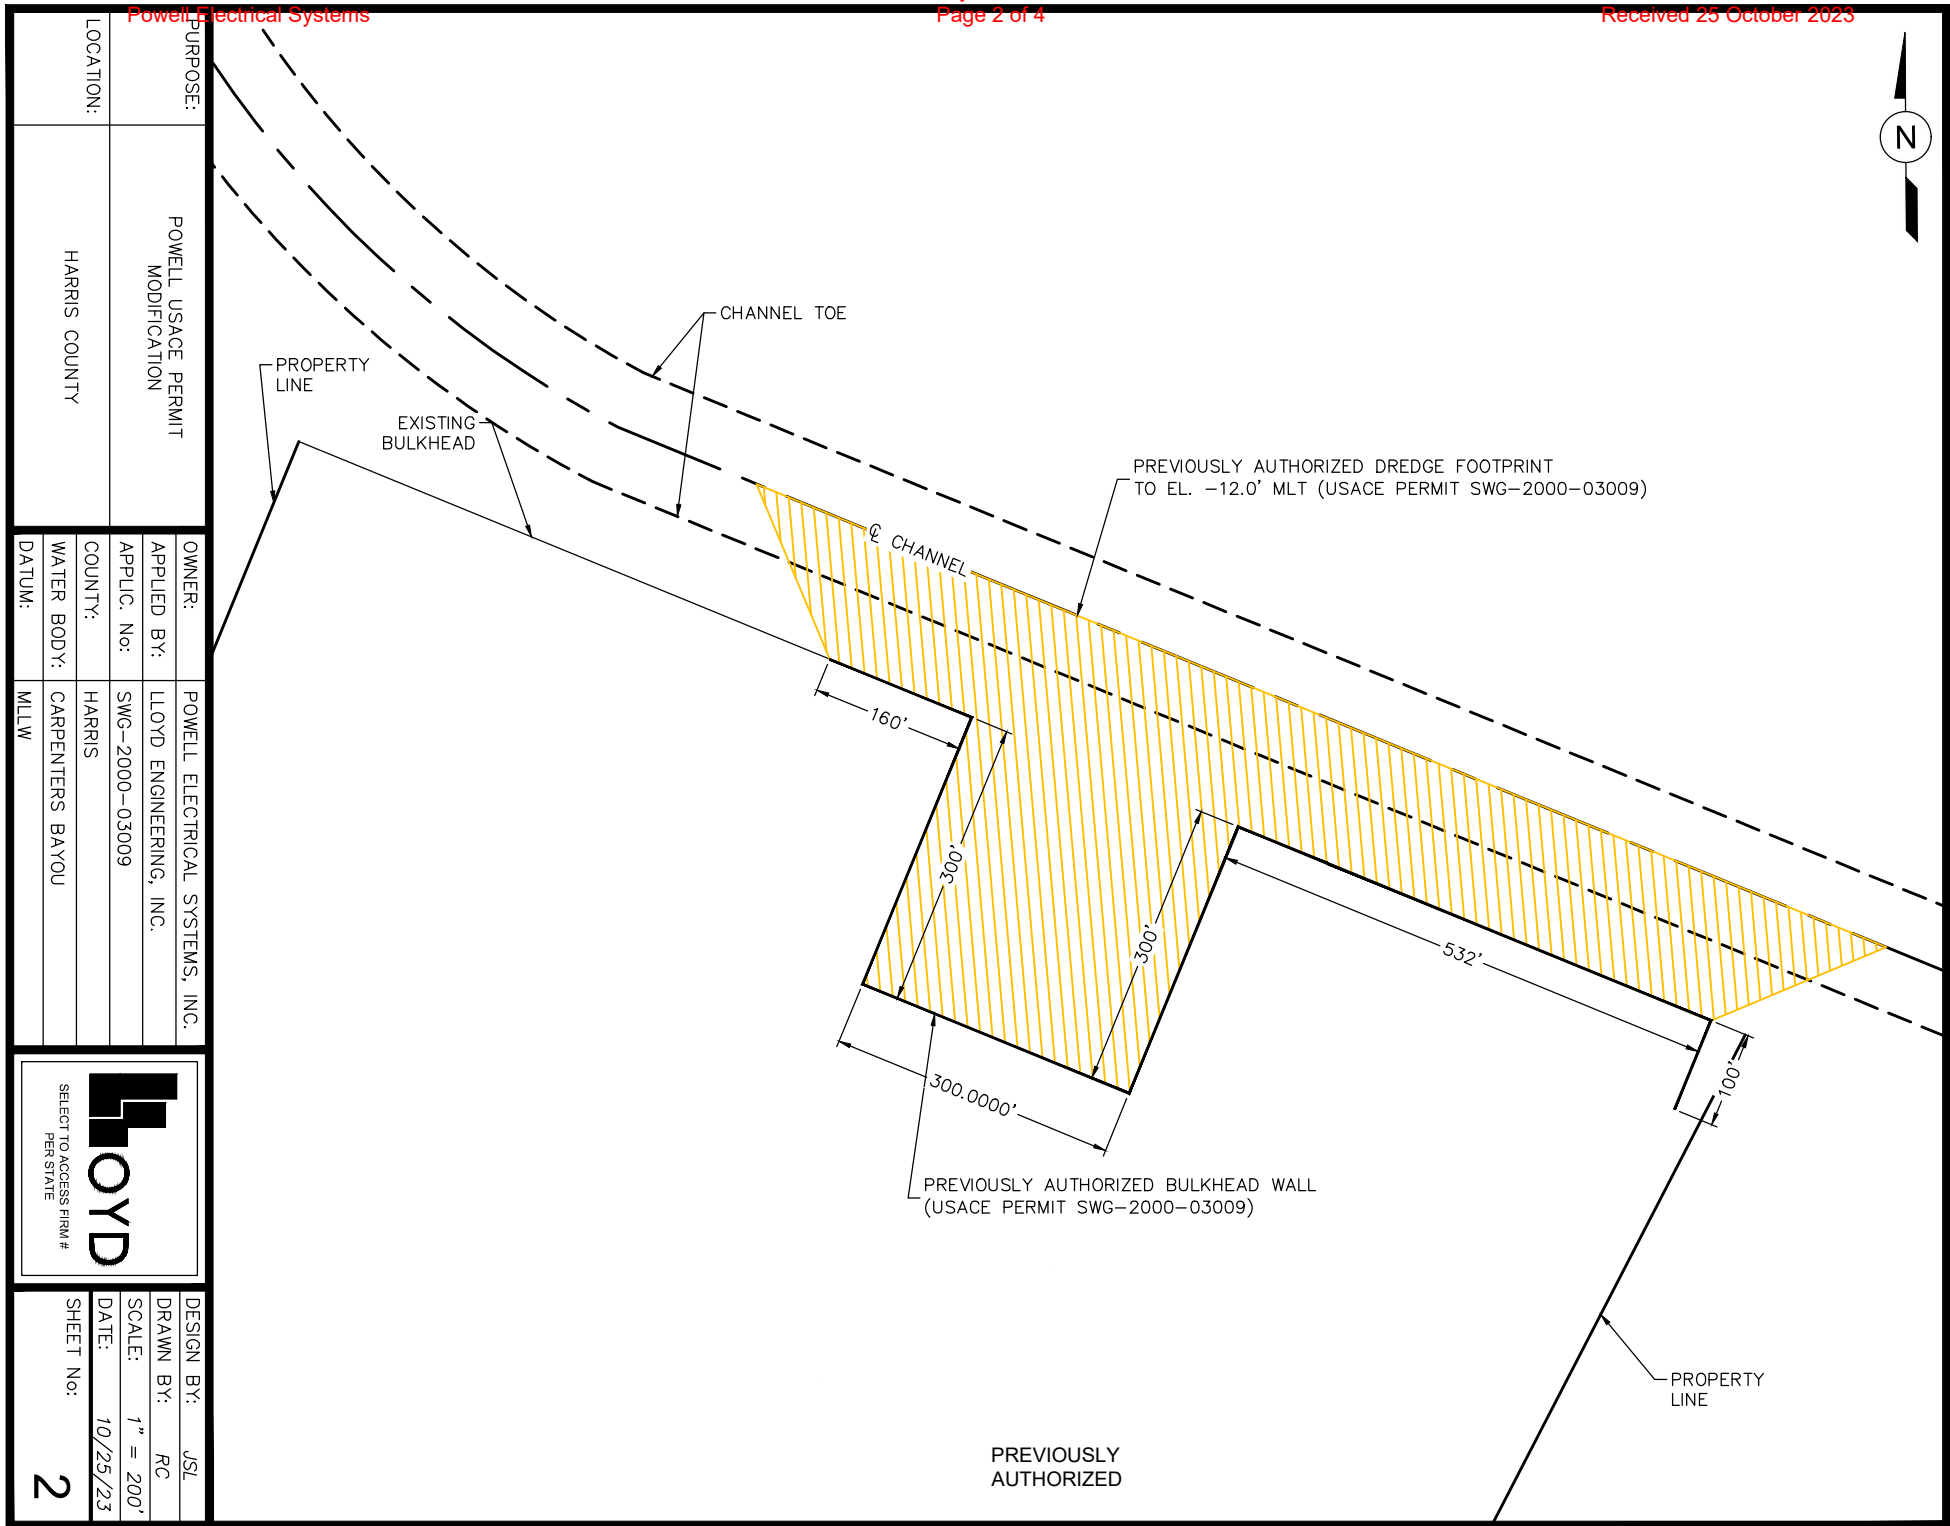


SWG-2000-03009
Powell Electrical Systems

Project Plans
Page 3 of 4

Received 25 October 2023

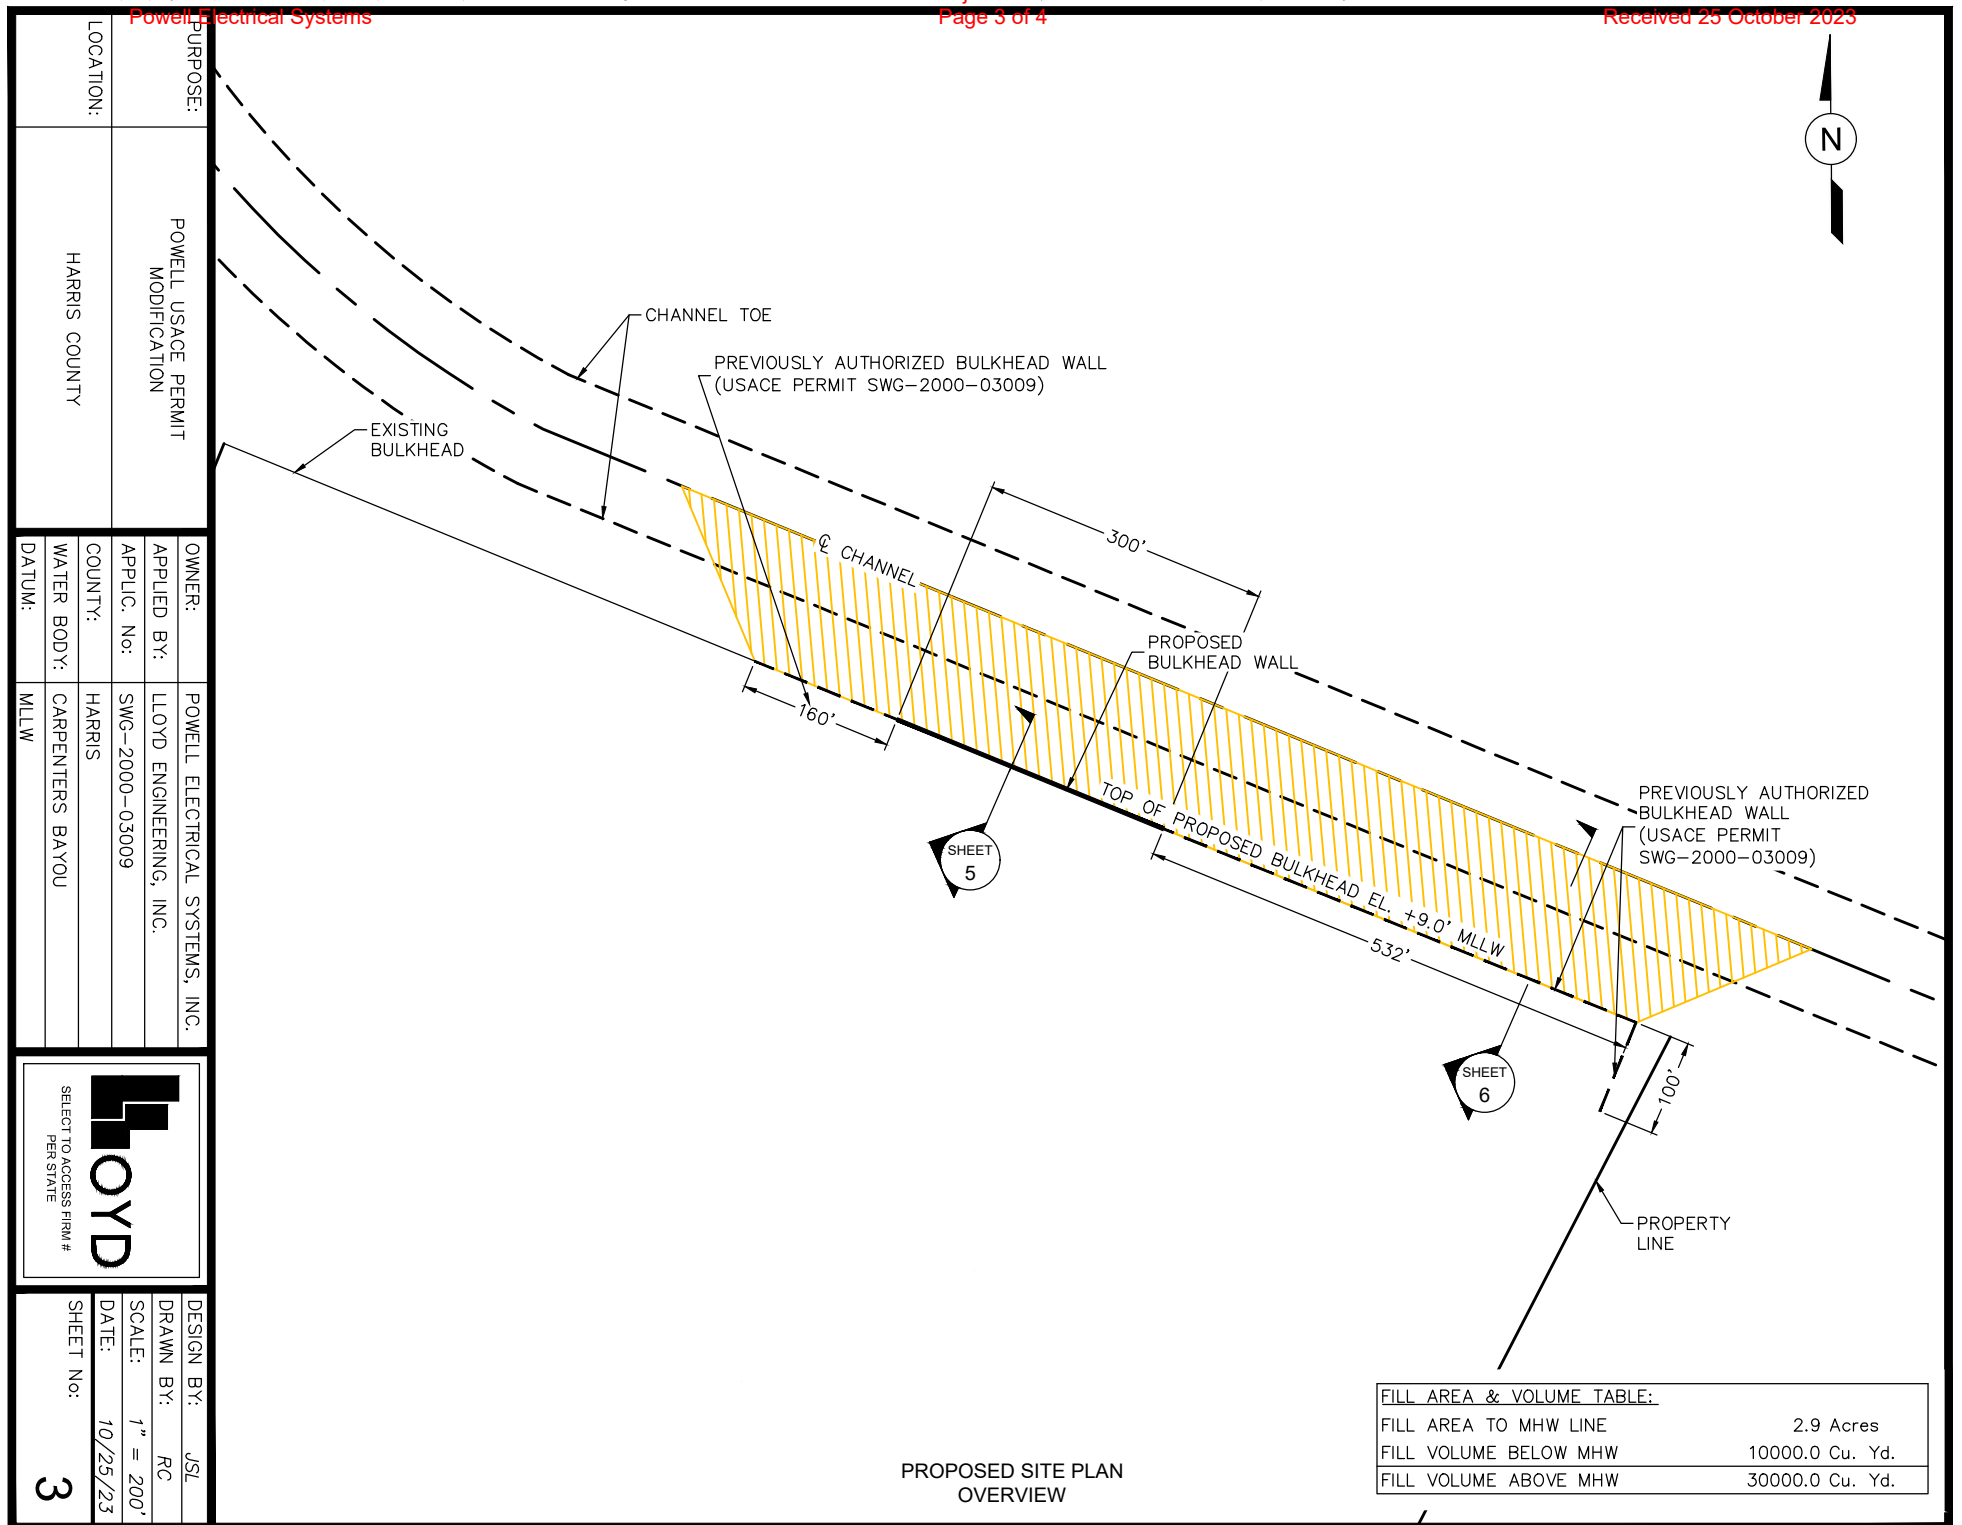

FILE NAME: L:\LEI Projects\Environmental\Powell\OLD CAD\4 DREDGE SECTION.dwg LAYOUT NAME: DREDGE SECTION PLOTTED: Wednesday, October 25, 2023 - 2:19pm USER: jlb

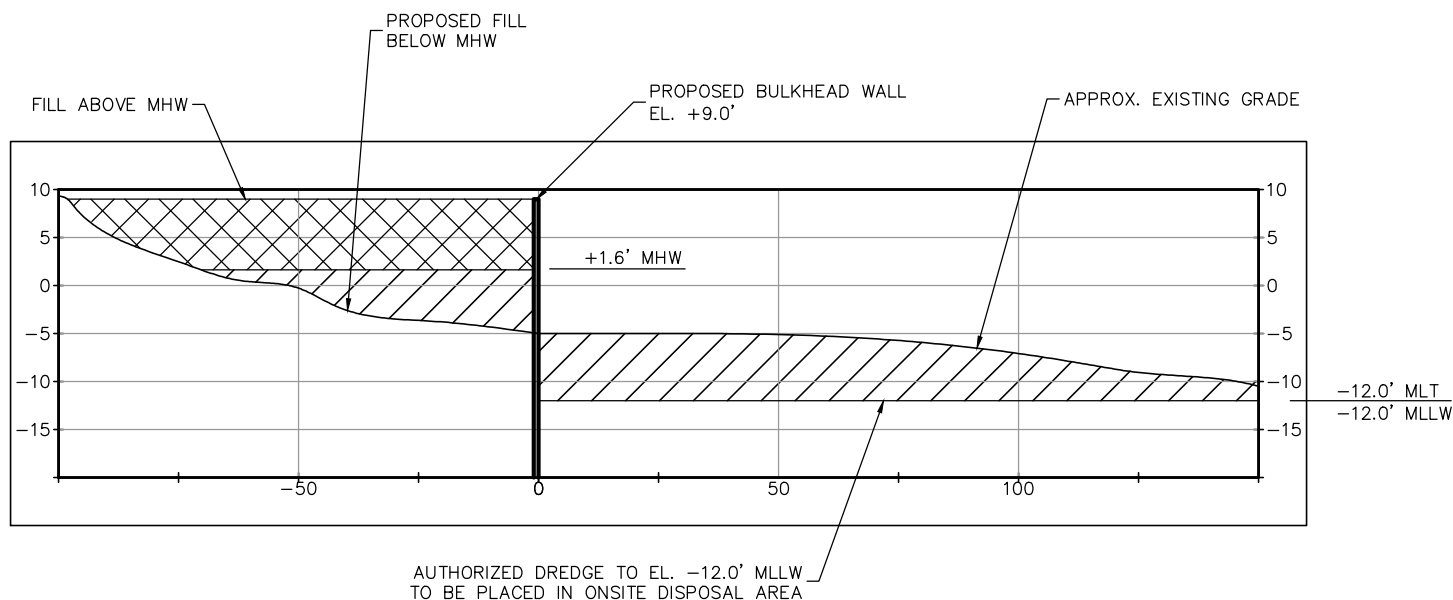

**PROPOSED DREDGE
CROSS SECTION**

FILL AREA & VOLUME TABLE:

FILL AREA TO MHW LINE	2.9 Acres
FILL VOLUME BELOW MHW	10000.0 Cu. Yd.
FILL VOLUME ABOVE MHW	30000.0 Cu. Yd.

PURPOSE:	POWELL USACE PERMIT MODIFICATION	OWNER:	POWELL ELECTRICAL SYSTEMS, INC.	 SELECT TO ACCESS FIRM # PER STATE	DESIGN BY:	JSL
		APPLIED BY:	LLOYD ENGINEERING, INC.		DRAWN BY:	RC
LOCATION:	HARRIS COUNTY	APPLIC. No:	SWG-2000-03009		SCALE:	1" = 40'
		COUNTY:	HARRIS		DATE:	10/25/23
		WATER BODY:	CARPENTERS BAYOU		SHEET No:	4
		DATUM:	MLLW			