


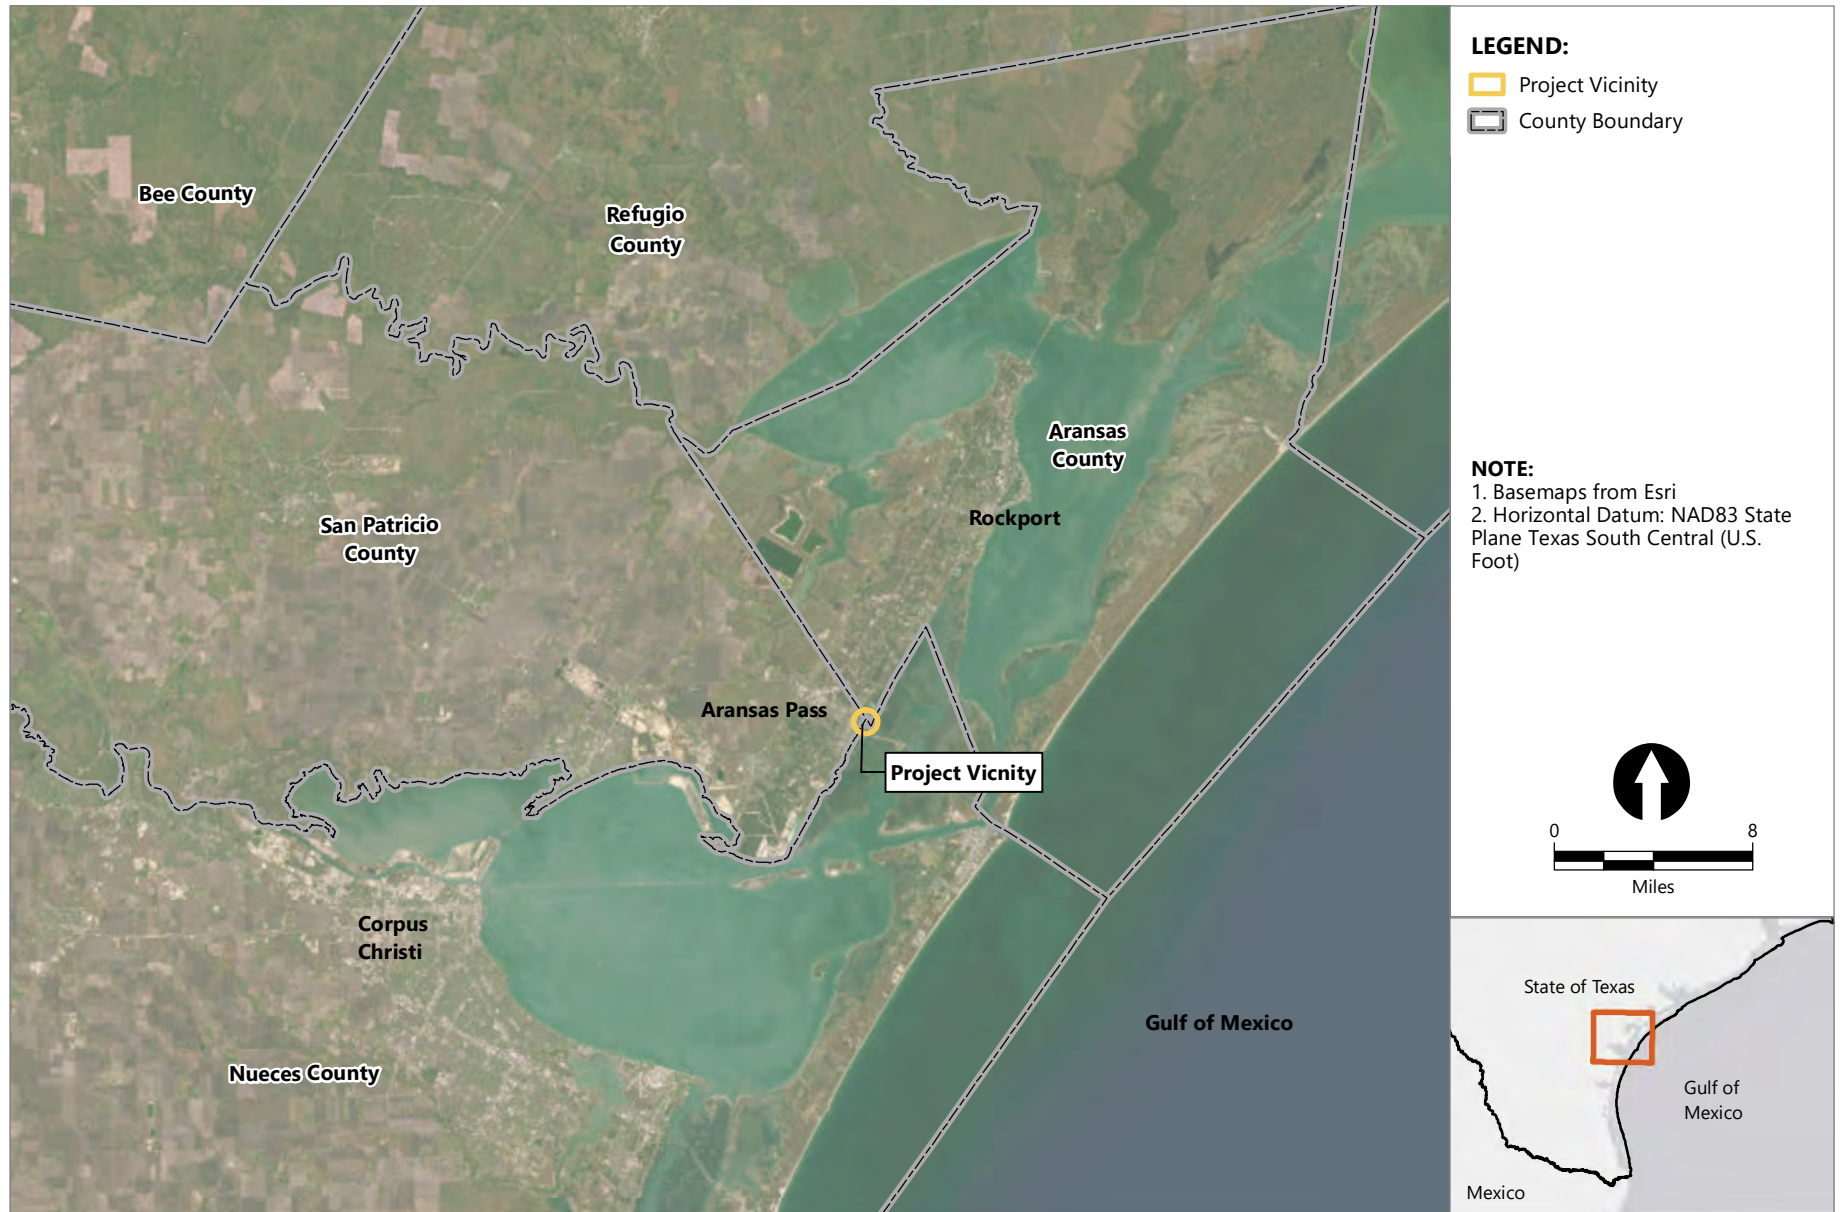

Publish Date: 2023/01/10, 9:53 AM | User: nwagner
 Filepath: \\orcas\gis\Jobs\City_of_Aransas_Pass_2697\Maps\Harbor_Permitting\AQ_AransasPass_HarborPermit_fig1_SiteVicinity.mxd



Figure 1
Site Vicinity Map


Conn Brown Harbor Redevelopment Project
 City of Aransas Pass



LEGEND:


- Utility Line
- Floating or Pile Supported Dock
- Pile Supported Docks

NOTE:
1. Imagery from NAIP, 2020

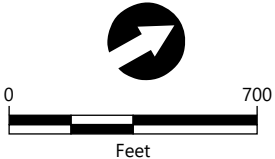


Publish Date: 2023/05/09, 4:23 PM | User: nwagner
Filepath: \\orcas\gis\Jobs\City_of_Aransas_Pass_2697\Maps\Harbor_Permitting\AransasPass_HarborPermitting_Pro\AransasPass_HarborPermitting_Pro.aprx



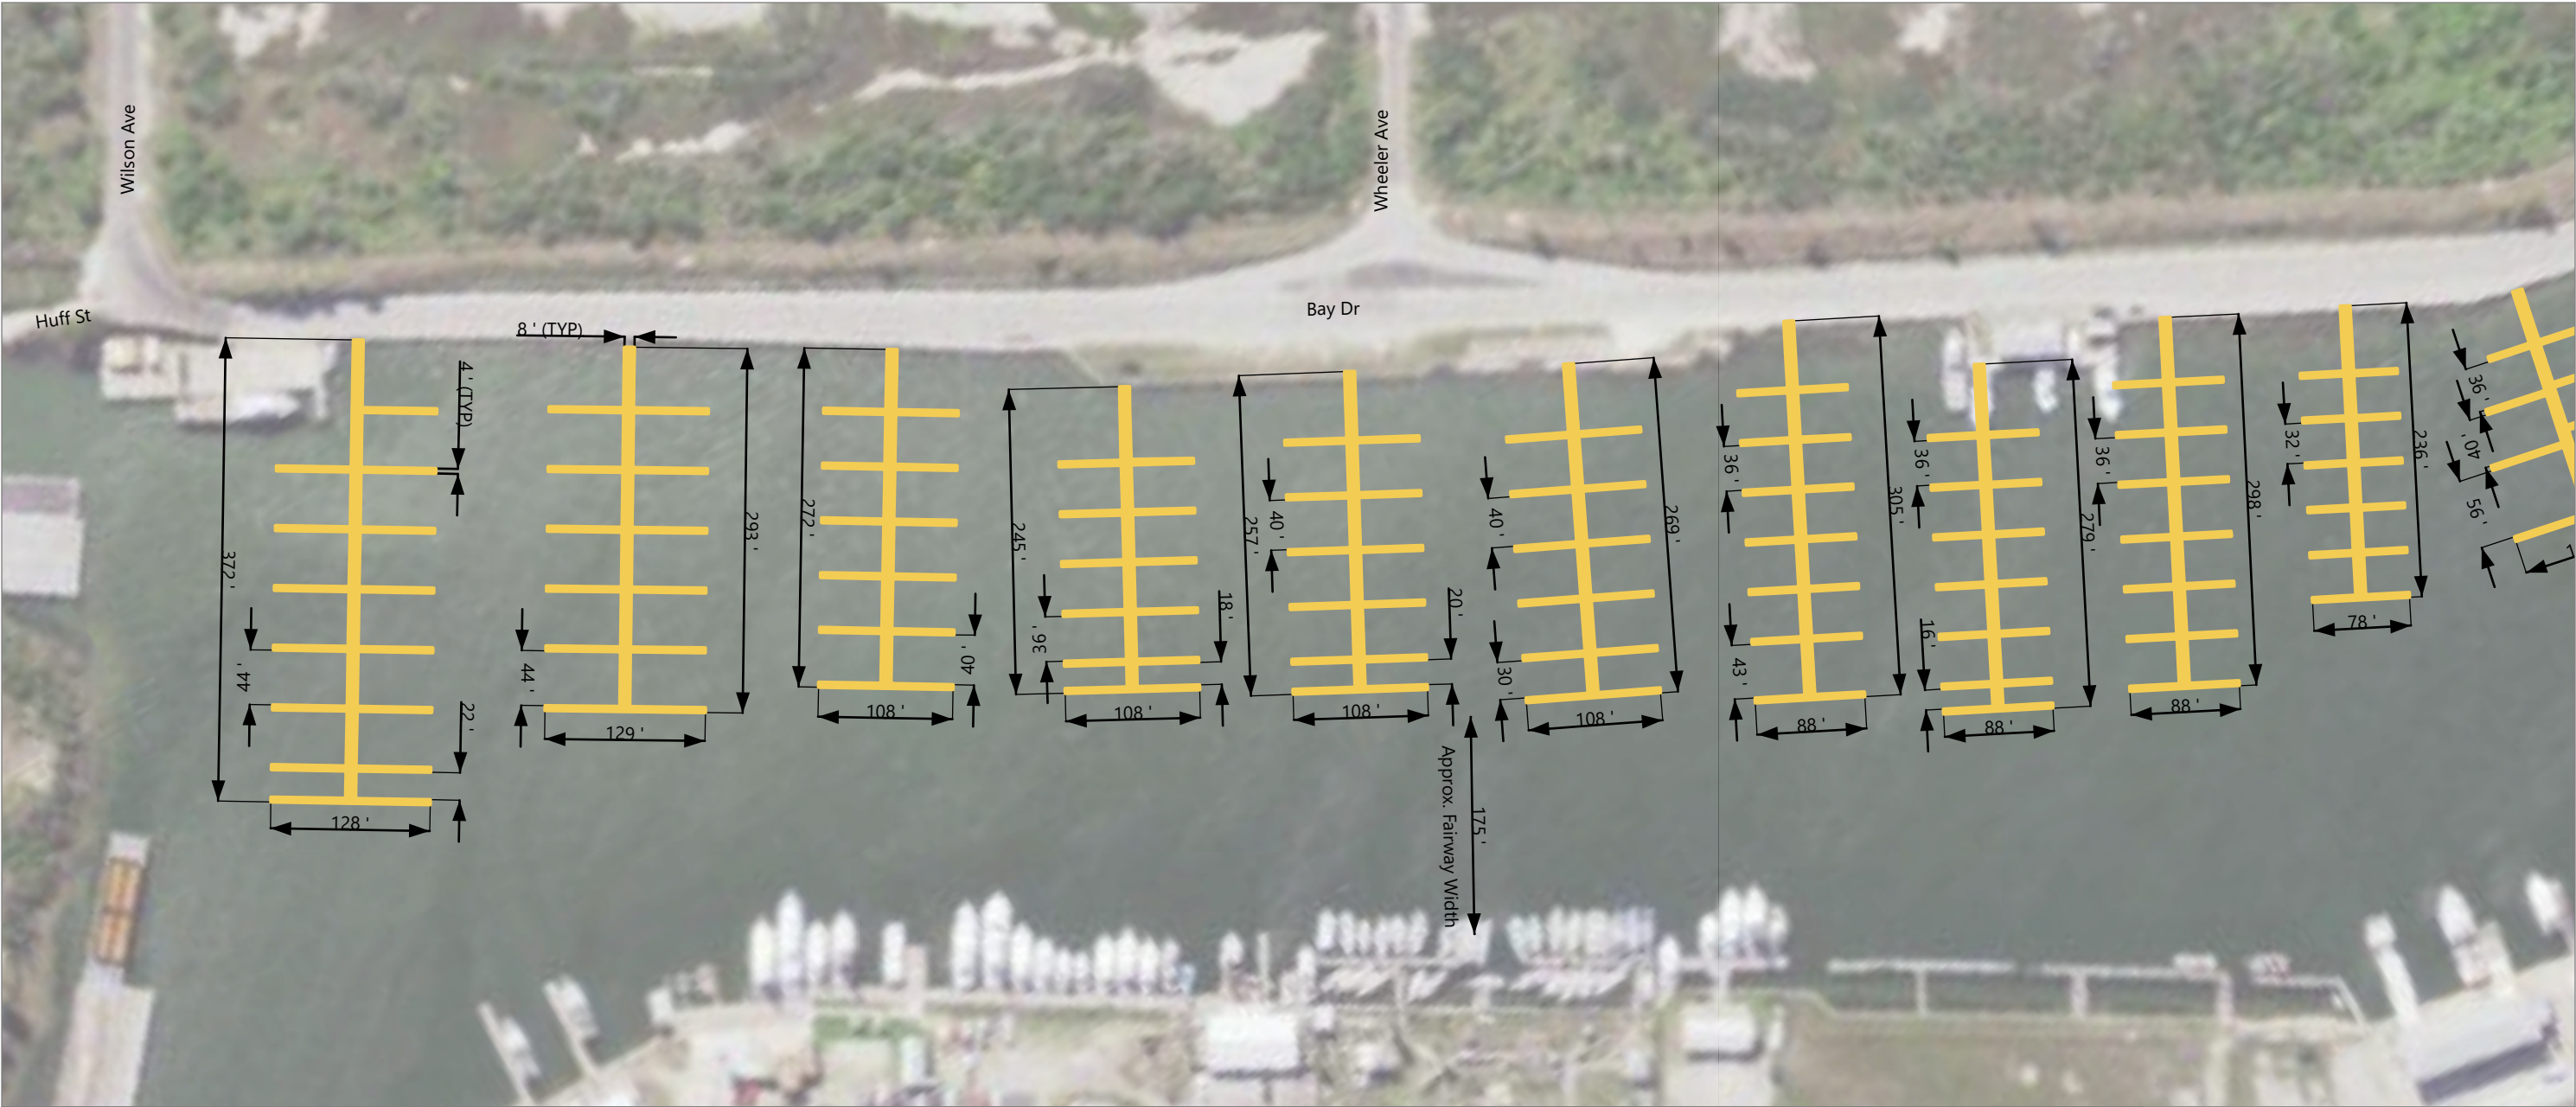

LEGEND:
Floating or Pile Supported Dock


NOTE:
1. Imagery from NAIP, 2020


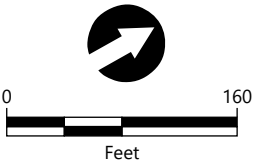


Publish Date: 2023/05/09, 4:23 PM | User: nwagner
Filepath: \\orcac\gis\Jobs\City_of_Aransas_Pass_2697\Maps\Harbor_Permitting\AransasPass_HarborPermitting_Pro\AransasPass_HarborPermitting_Pro.aprx



Figure 2.2
Plan View
Harbor Permitting
City of Aransas Pass

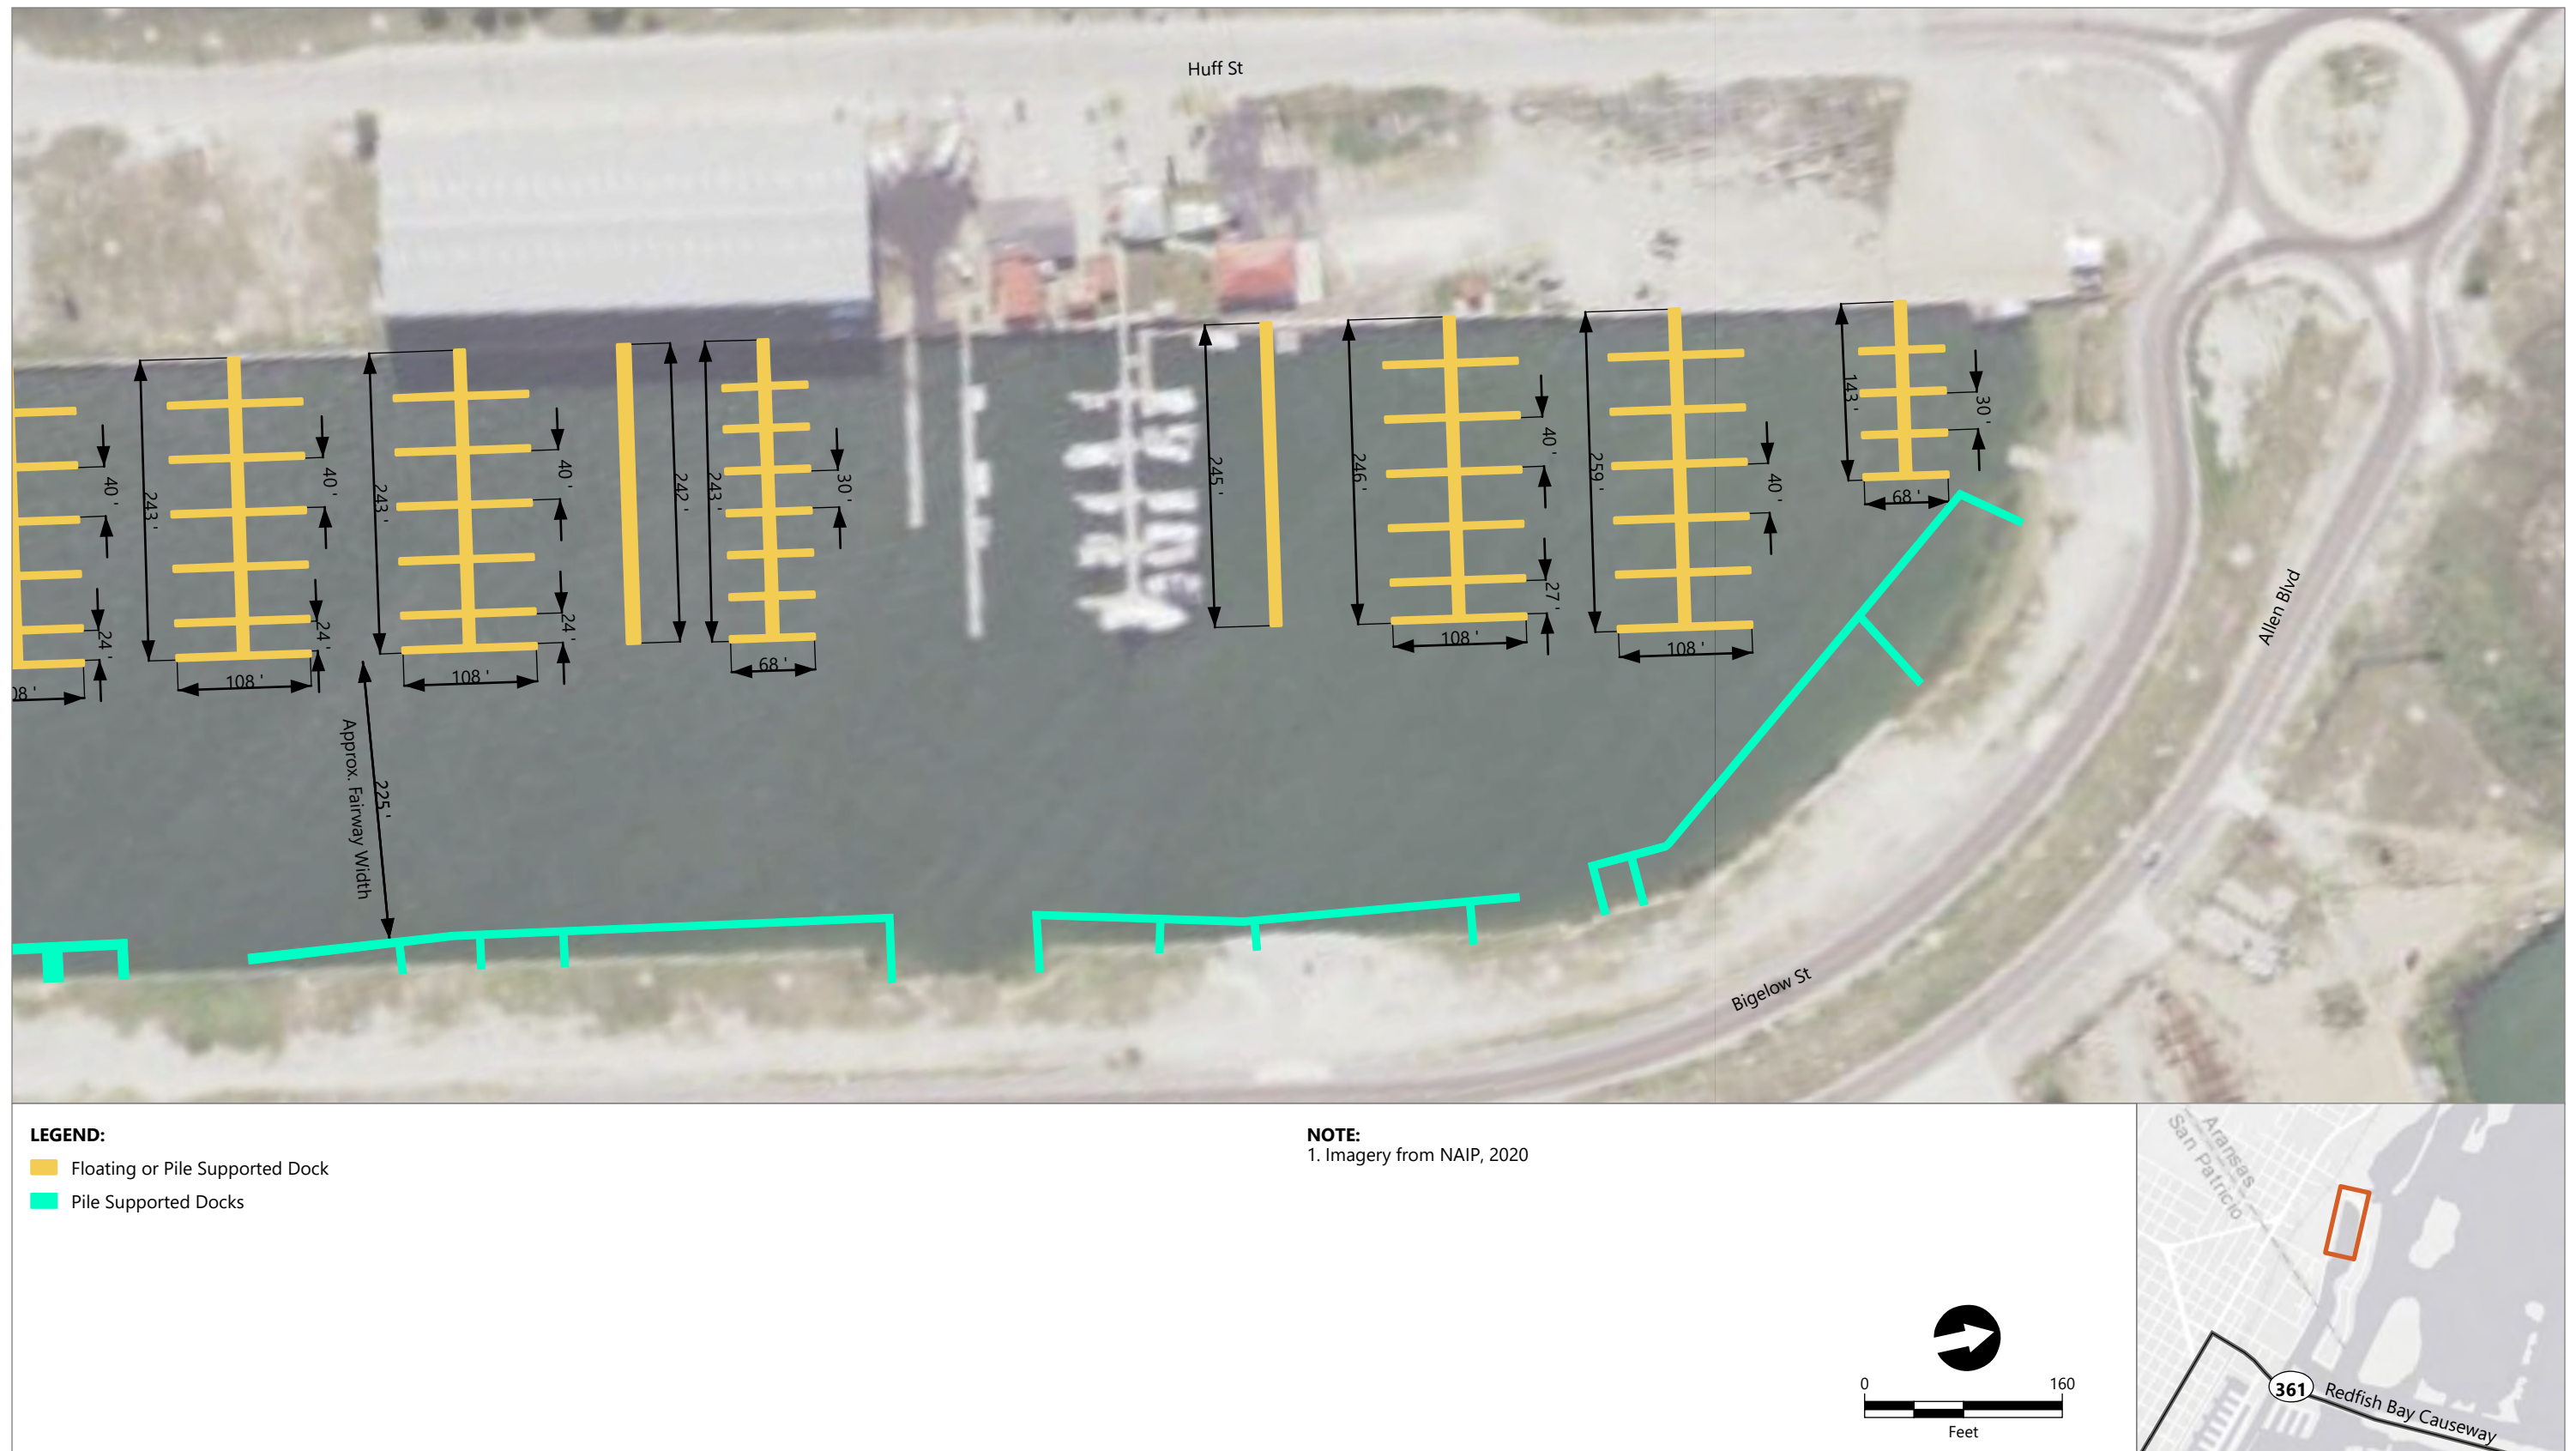

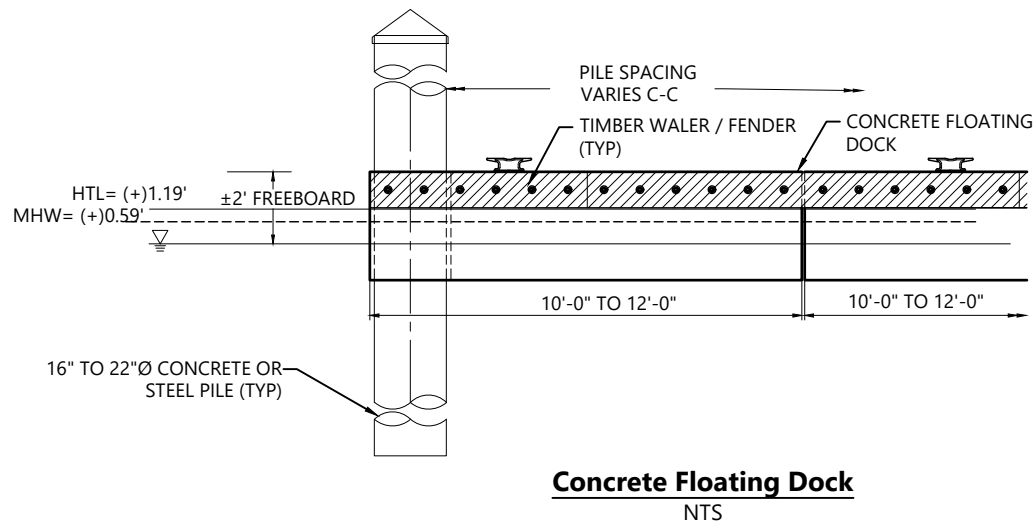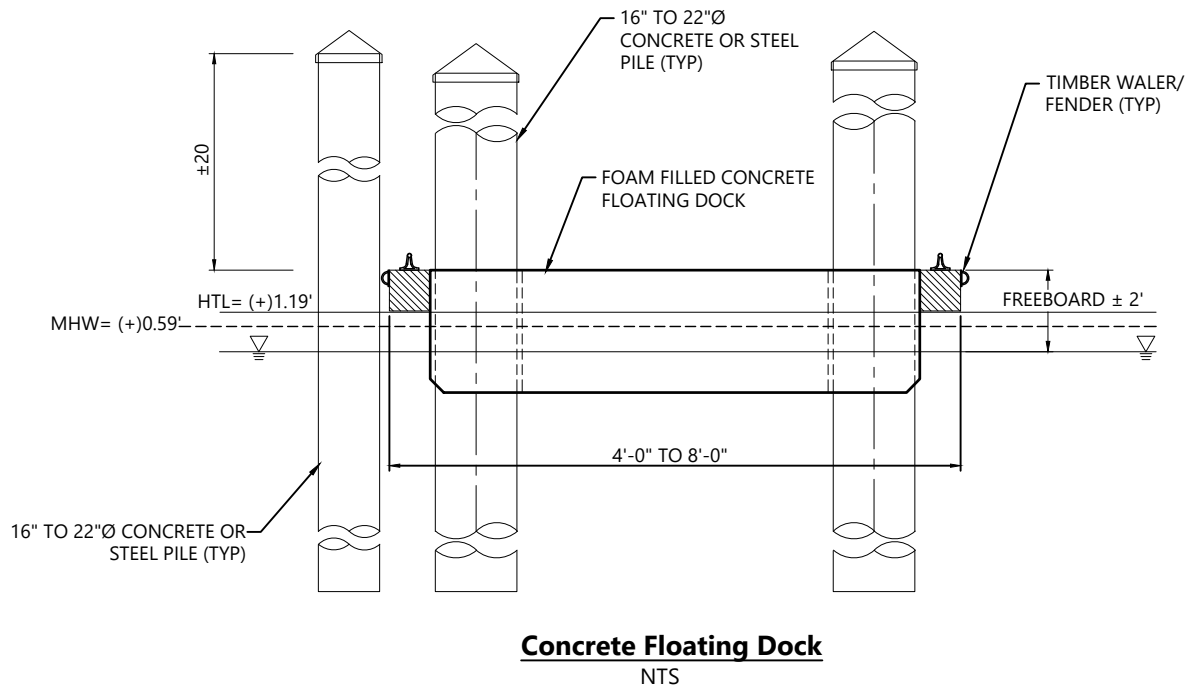


SOURCE: Dock layout provided in previous permit documents
HORIZONTAL DATUM: Texas State Plane South Zone, NAD83, U.S. Survey Feet

Publish Date: 2023/05/17 2:13 PM | User: jfoster
 Filepath: K:\Projects\2697-City of Aransas\Conn Brown Harbor\2697-RP 001 Dock Sections.dwg Figure 1




Figure 3.1
Section View

Conn Brown Harbor Permitting
 City of Aransas Pass

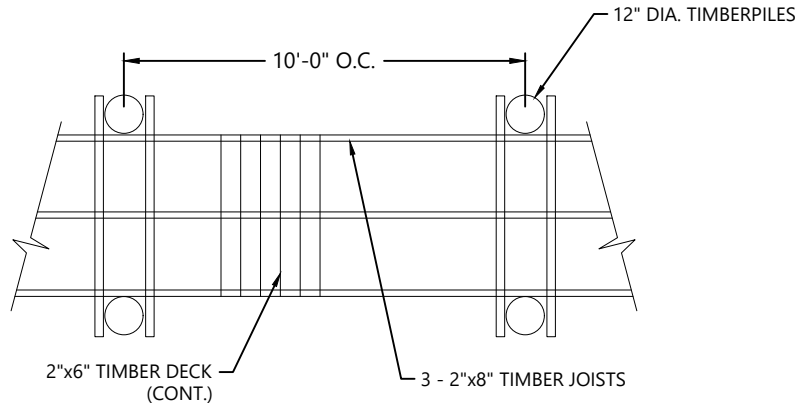

Pile Supported Walkway Layout (Typical)
NTS

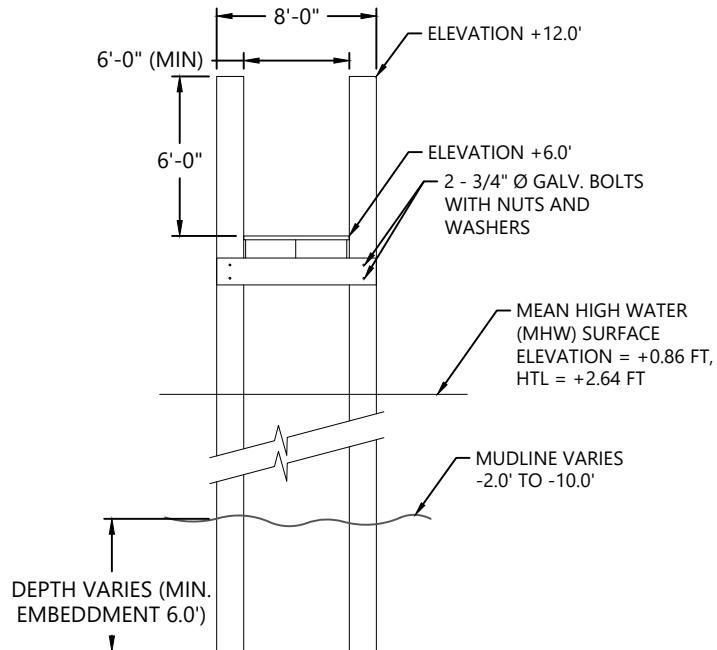

Pile Supported Cross Section (Typical)
NTS


SOURCE: Dock layout provided in previous permit documents
HORIZONTAL DATUM: Texas State Plane South Zone, NAD83, U.S. Survey Feet

Publish Date: 2023/05/17 2:13 PM | User: jfoster
Filepath: K:\Projects\2697-City of Aransas\Conn Brown Harbor\2697-RP 001 Dock Sections.dwg Figure 2




Figure 3.2
Section View

Conn Brown Harbor Permitting
City of Aransas Pass

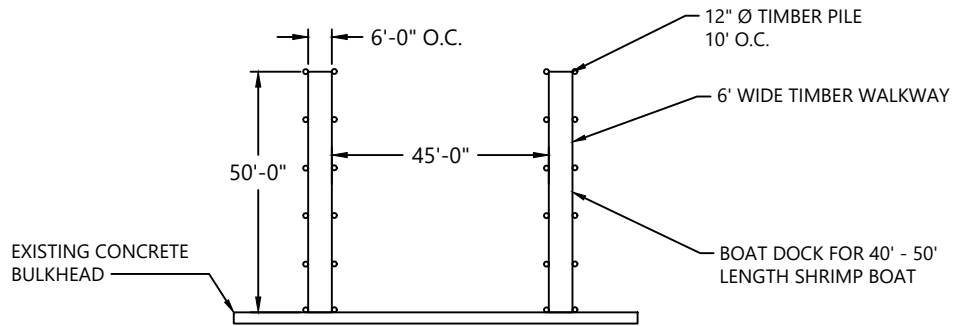


Eastern Dock Layout (Perpendicular Mooring Facility)

NTS

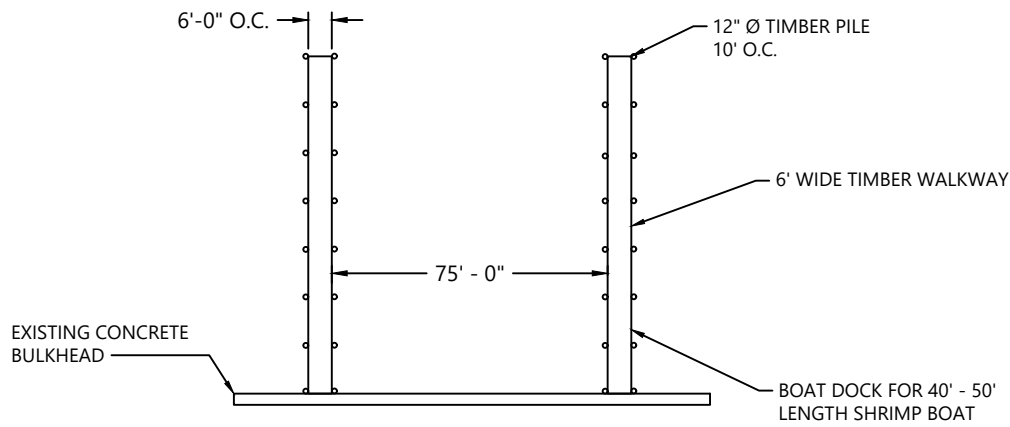

Eastern Dock Layout (Perpendicular Mooring Facility)


NTS

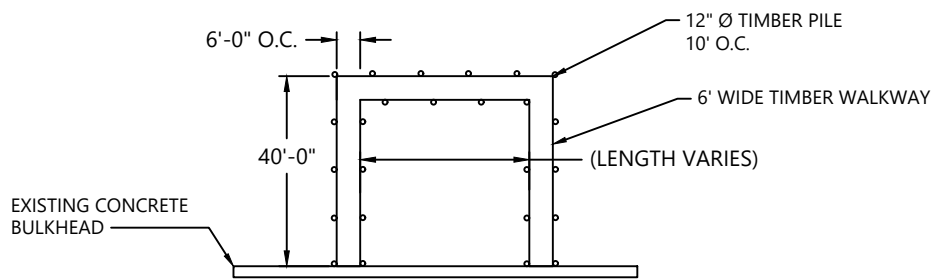

Eastern Dock Layout (Parallel Mooring Facility)

NTS

SOURCE: Dock layout provided in previous permit documents
HORIZONTAL DATUM: Texas State Plane South Zone, NAD83, U.S. Survey Feet

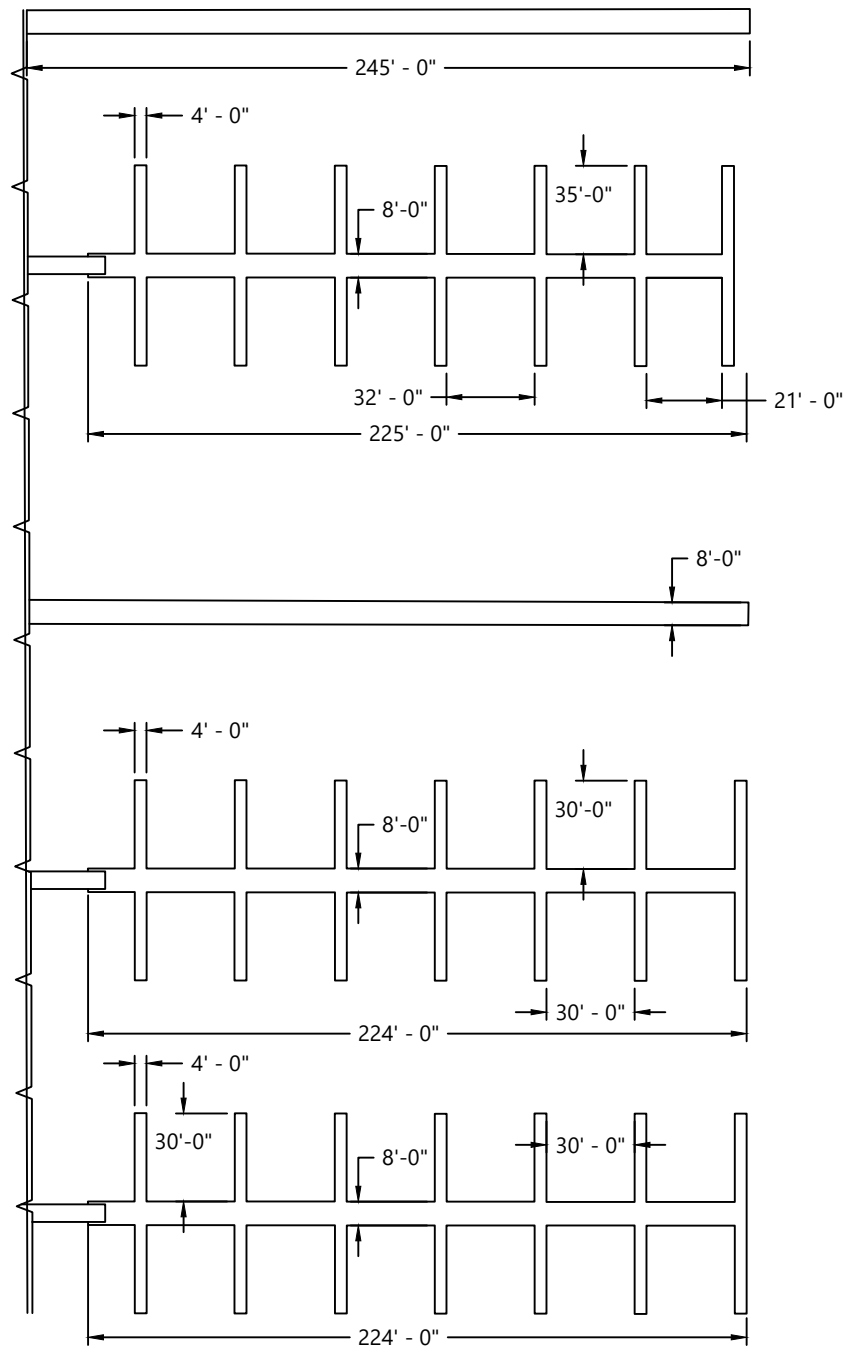

Western Dock Typical Layout
NTS


SOURCE: Dock layout provided in previous permit documents
HORIZONTAL DATUM: Texas State Plane South Zone, NAD83, U.S. Survey Feet

Publish Date: 2023/05/17 2:13 PM | User: jfoster
Filepath: K:\Projects\2697-City of Aransas\Conn Brown Harbor\2697-RP 001 Dock Sections.dwg Figure 4



Figure 3.4
Section View

Conn Brown Harbor Permitting
City of Aransas Pass

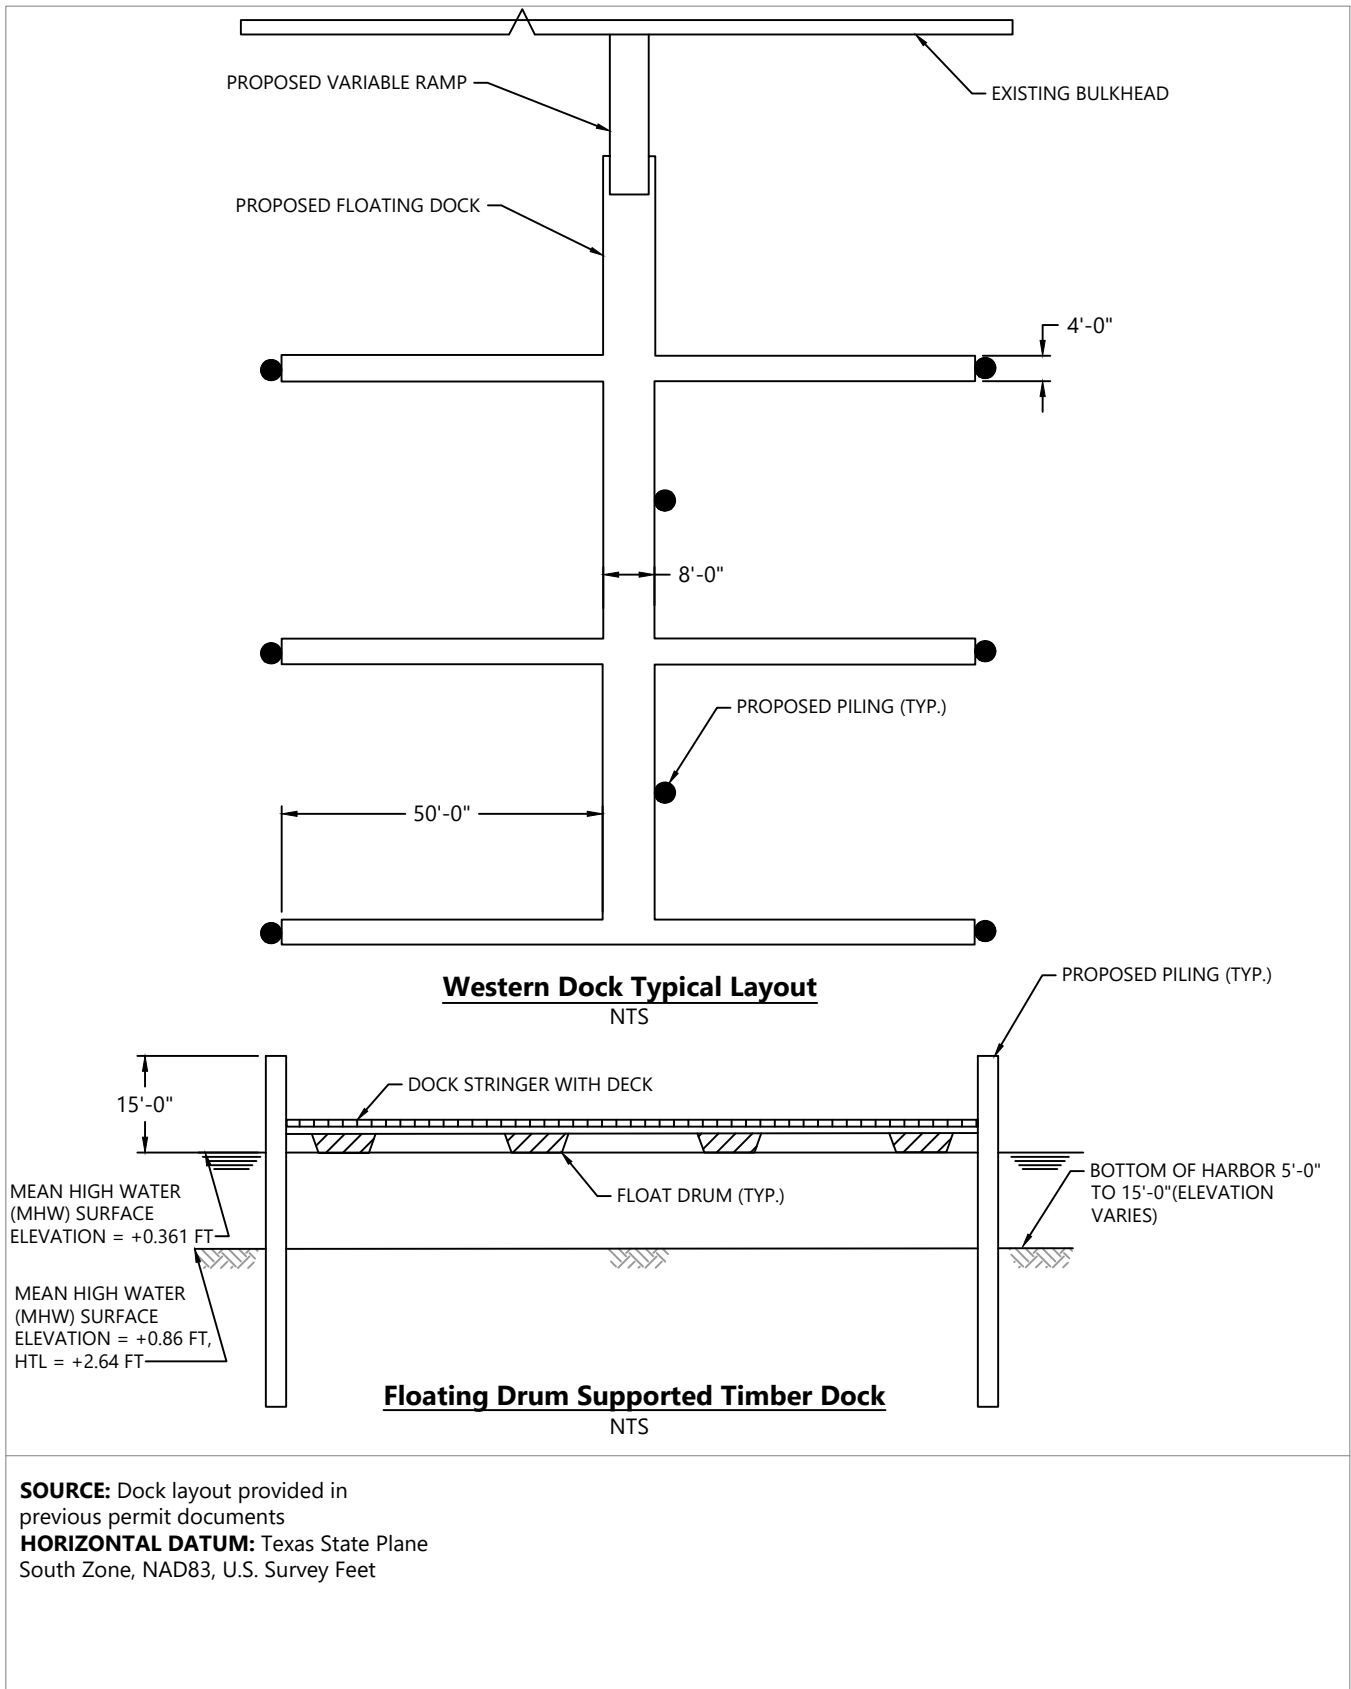

Publish Date: 2023/05/17 2:13 PM | User: jfoster
 Filepath: K:\Projects\2697-City of Aransas\Conn Brown Harbor\2697-RP 001 Dock Sections.dwg Figure 5



Figure 3.5
Section View

Conn Brown Harbor Permitting
 City of Aransas Pass