


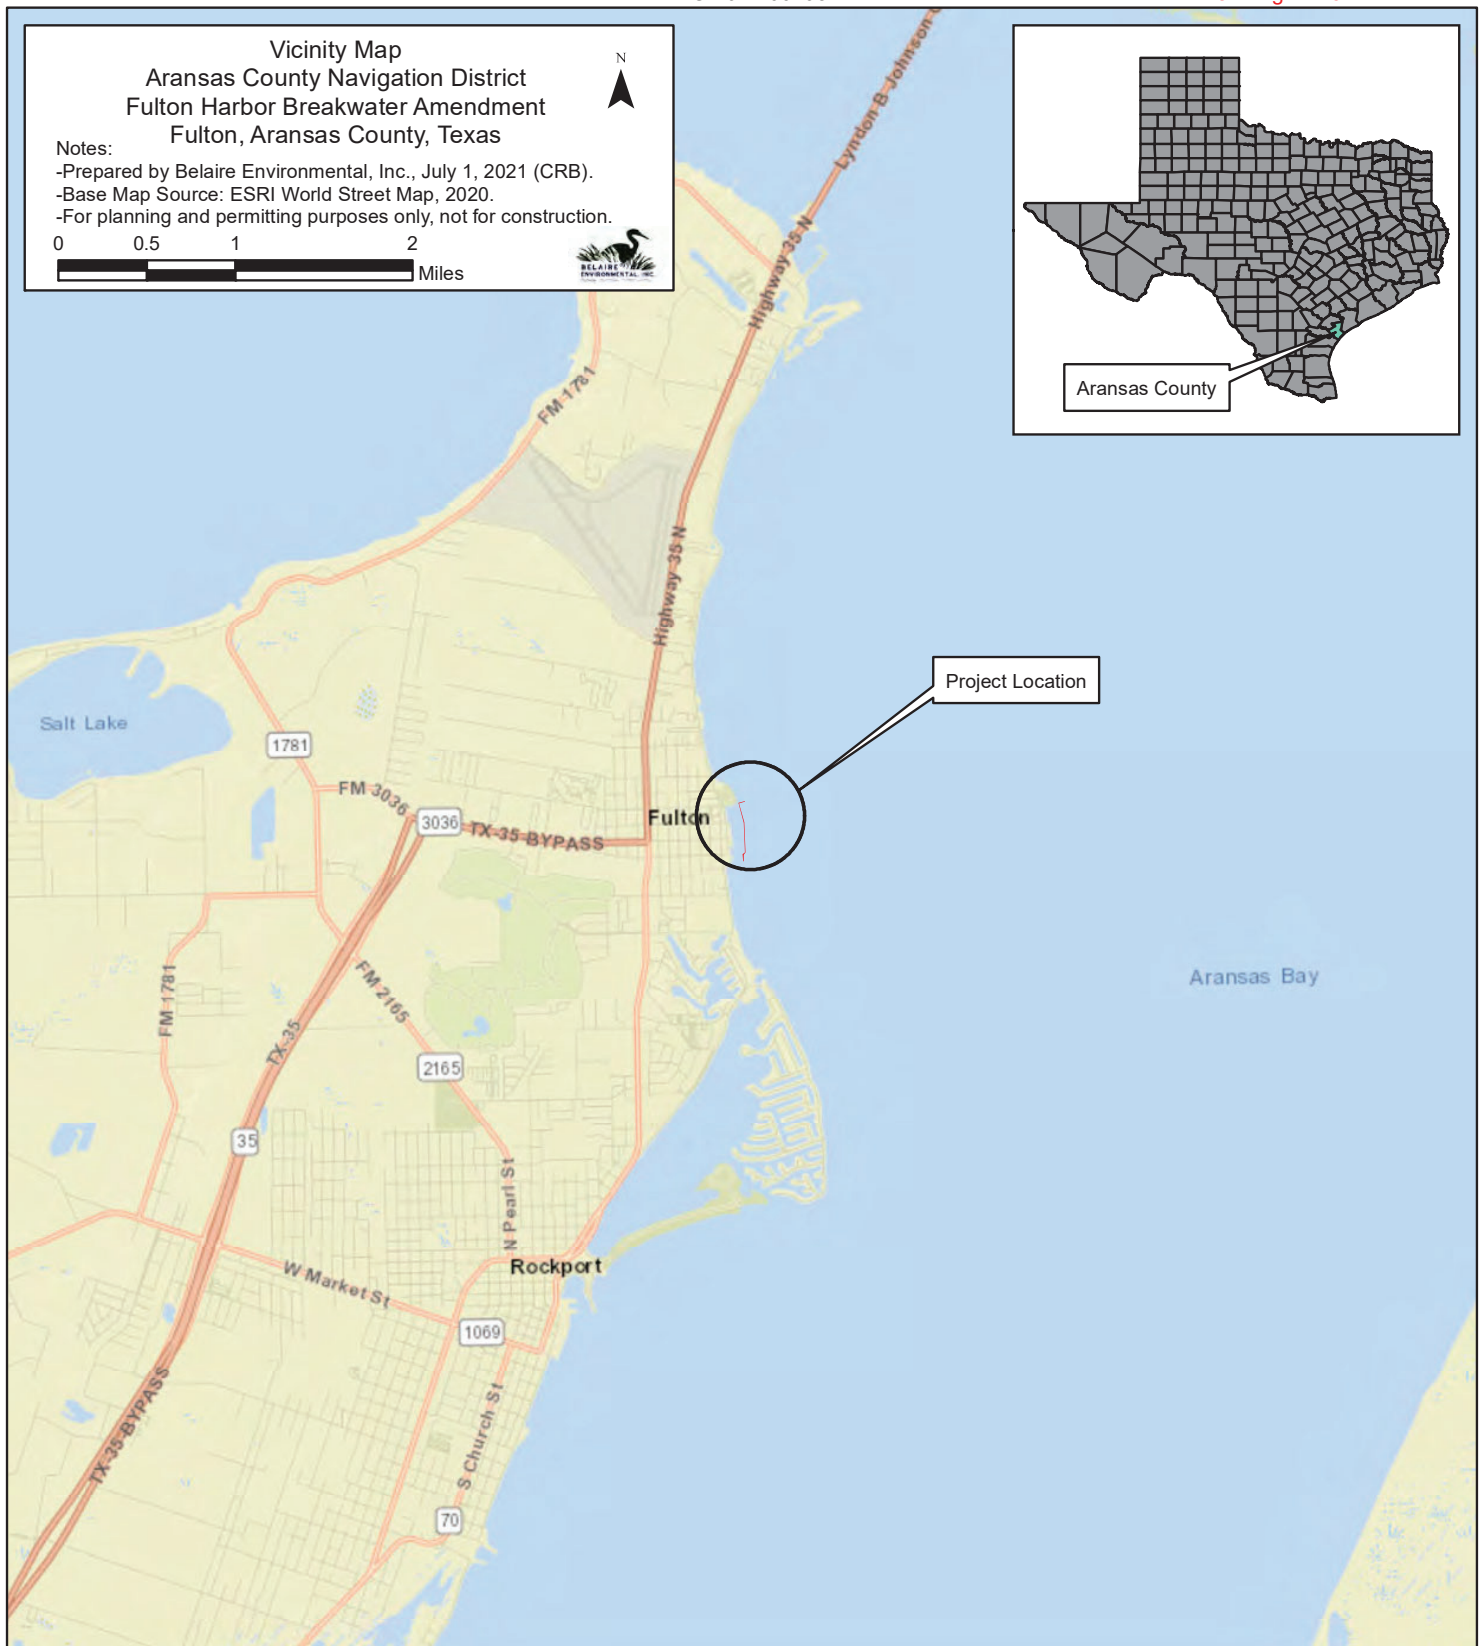

Aransas County Navigation District
 Fulton Harbor Breakwater Amendment
 Fulton, Aransas County, Texas



PREPARED BY:
 BELAIRE ENVIRONMENTAL, INC.
 PO BOX 741, ROCKPORT, TX 78381
 July 1, 2021 page ____ of ____

CONSTRUCTION PLAN

FOR THE

FULTON HARBOR BREAKWATER HARVEY RESTORATION PROJECT

FOR THE

ARANSAS COUNTY NAVIGATION DISTRICT

JUNE 2021



- ARANSAS COUNTY NAVIGATION
DISTRICT COMMISSIONERS
- | | |
|-------------------|---------------|
| MALCOLM DIECKOW | CHAIRMAN |
| JUDITH VLASEK | VICE-CHAIRMAN |
| MICKEY CASTERLINE | COMMISSIONER |
| TONY DOMINGUEZ | COMMISSIONER |
| KEITH BARRETT | HARBOR MASTER |
| TOMMY MOORE | SECRETARY |

DRAWING INDEX	SHEET NO.
COVER SHEET.....	C1
GENERAL NOTES.....	C2
OVERALL PLAN.....	C3.0
ENLARGED PLAN.....	C3.1



APPROVED FOR CONSTRUCTION PENDING USAGE PERMIT

1 LOCATION MAP
SCALE: 1" = 200'

C1

ARANSAS COUNTY
NAVIGATION DISTRICT
911 NAVIGATION CIR.
ROCKPORT, TX 78382
PH: (361) 729-6661

PROJECT NO.
127893
SCALE: AS SHOWN
DWN. BY: SPM
CHK. BY: SPM
DATE: 06/14/21
SHT. NO. C1

FULTON HARBOR BREAKWATER
HARVEY RESTORATION PROJECT
FULTON, TEXAS
68100-201-00198

COVER SHEET

PLANNING
SURVEYING
ENGINEERS, INC.
Texas Registered Engineering Firm F-04188
1801 7th St., Suite 200 Bay City Texas 77414 (979) 323-7100
200 N. Wall Oak St. Port Lavaca, Texas 77979 (361)558-4500

REV. DATE
06/14/21
BIDDING PENDING USAGE PERMIT
DESCRIPTION
BY CHK.

Revised by August 2021

