




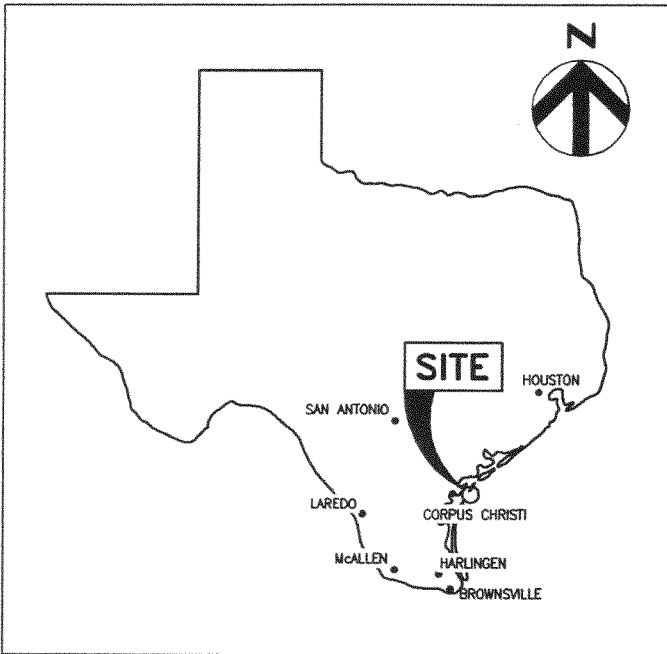

VICINITY MAP

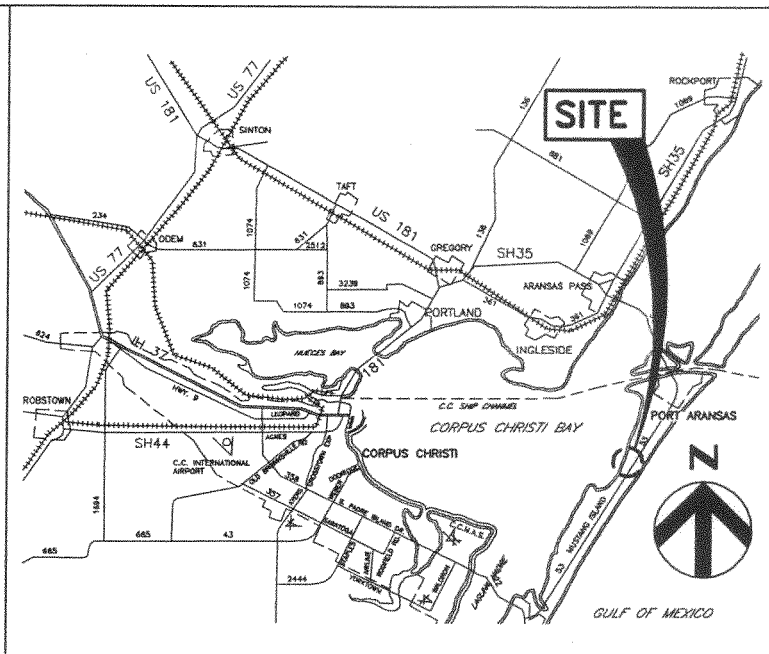

LOCATION MAP

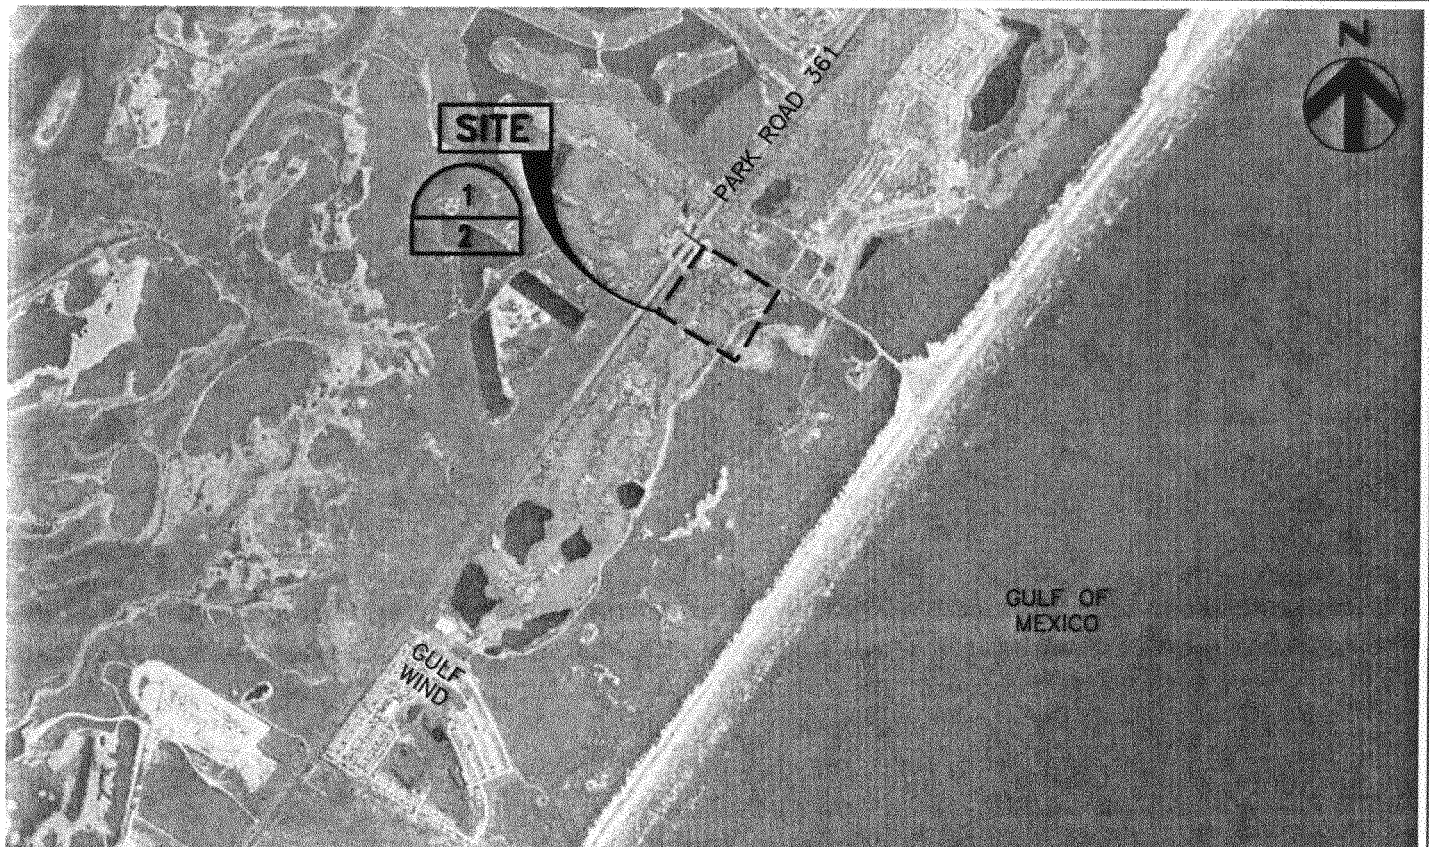

FOR COE USE ONLY	
Permit Application No.:	_____
Applicant Name:	_____
Sheet _____ of _____	

HDR

HDR Engineering, Inc.
TEXAS PROFESSIONAL REGISTRATION NUMBER 154

ACTIVITY: AFTER-THE-FACT PERMIT APPLICATION

APPLICANT: KM BEACH, LLC

DATE: 05/03/13


HDR JOB NO: 202178

Vicinity Map

DATUM:

REV. DATE: 06-05-2013

SHEET 01 OF 03

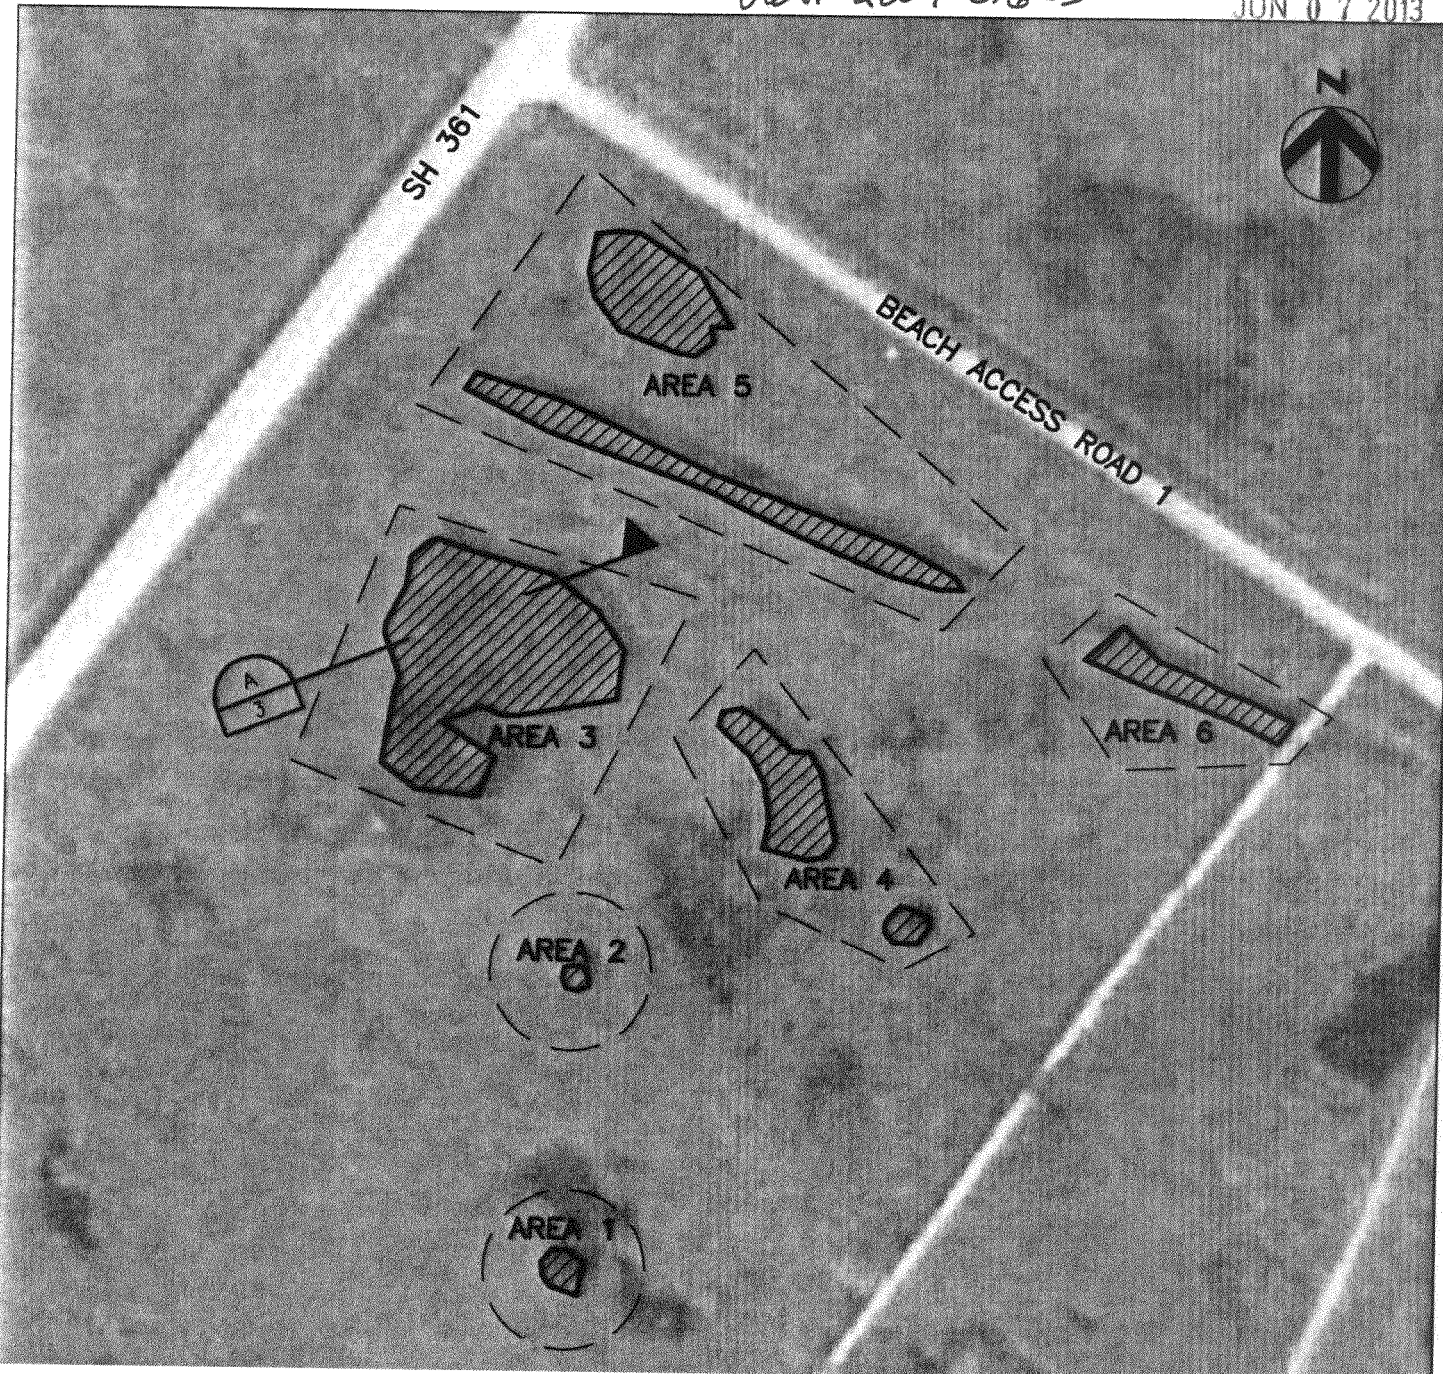


PROJECT SITE

SCALE: N.T.S.



LEGEND:

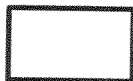

WETLAND AREA — PRE-PROJECT CONDITIONS
APPROX. 1.8 AC



WETLAND FILL
APPROX. 1.8 AC

FOR COE USE ONLY

Permit Application No.: _____
Applicant Name: _____
Sheet ____ of ____



HDR Engineering, Inc.
TEXAS PROFESSIONAL REGISTRATION NUMBER 154

ACTIVITY: AFTER-THE-FACT PERMIT APPLICATION

APPLICANT: KM BEACH, LLC

Plan View


DATUM:

DATE: 05/03/13

REV. DATE: 06-05-2013


HDR JOB NO: 202178

SHEET 02 OF 03

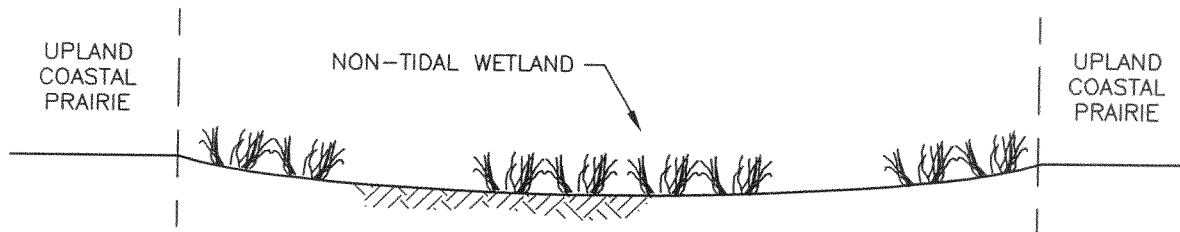

PRE-PROJECT CONDITION

SCALE: N.T.S.

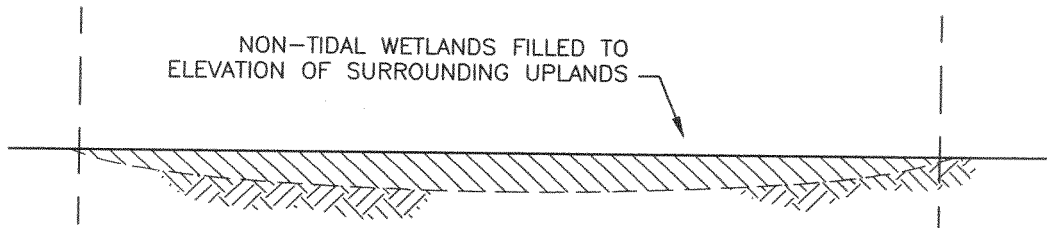

POST-CONSTRUCTION CONDITION

SCALE: N.T.S.



FOR COE USE ONLY

Permit Application No.: _____
 Applicant Name: _____
 Sheet ____ of ____

ACTIVITY: AFTER-THE-FACT PERMIT APPLICATION

APPLICANT: KM BEACH, LLC

DATE: 05/03/13

HDR JOB NO: 202178

Section View

DATUM:

REV. DATE: 06-05-2013

SHEET 03 OF 03



HDR Engineering, Inc.
 TEXAS PROFESSIONAL REGISTRATION NUMBER 754