





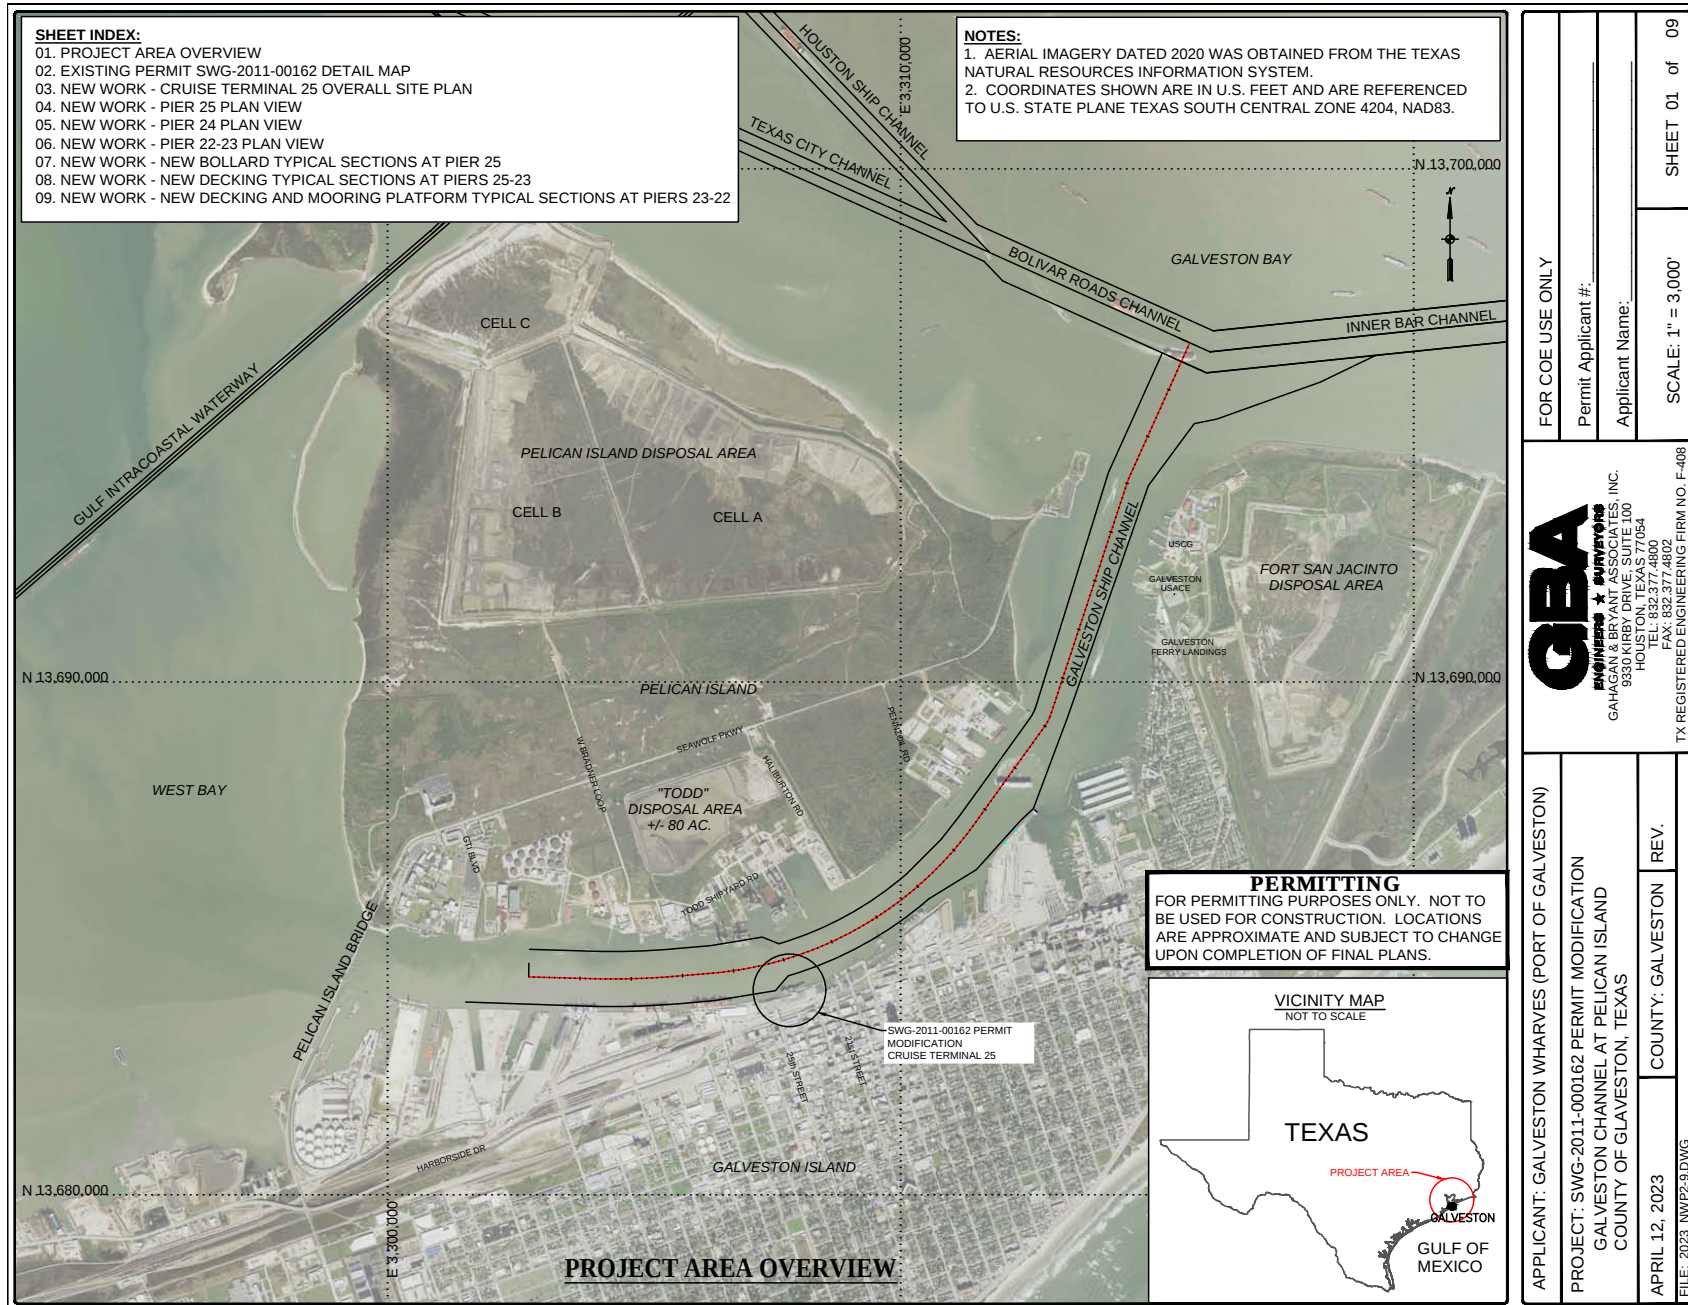


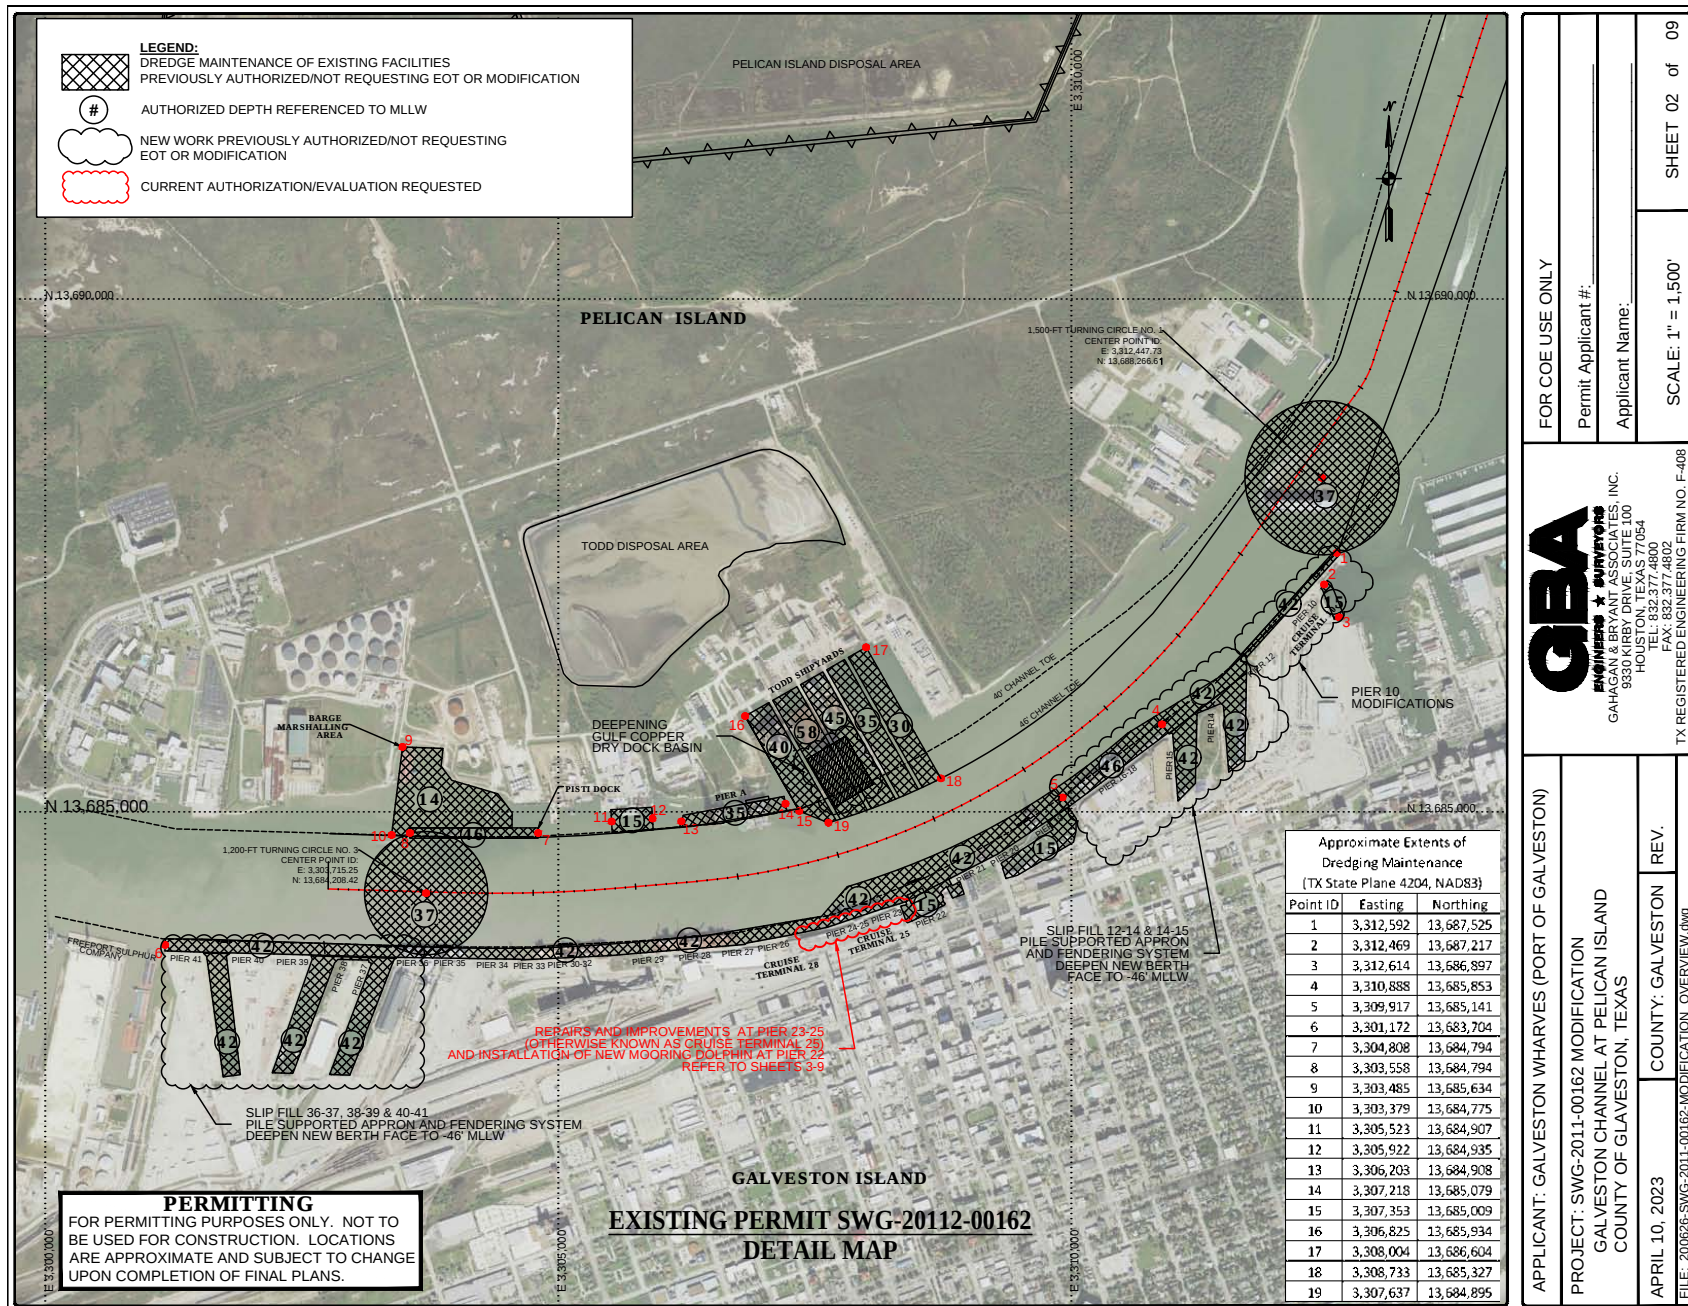



FOR COE USE ONLY		GBA ENGINEERS & SURVEYORS GAHAGAN & BRYANT ASSOCIATES, INC. 9330 KIRBY DRIVE, SUITE 100 HOUSTON, TEXAS 77064 PHONE: 832.377.8800 FAX: 832.377.8802 TX REGISTERED ENGINEERING FIRM NO. F-408	
Permit Applicant #:		Applicant Name:	
SCALE: 1" = 1,500'		SHEET 02 of 09	
APPLICANT: GALVESTON WHARVES (PORT OF GALVESTON)		PROJECT: SWG-2011-00162 MODIFICATION GALVESTON CHANNEL AT PELICAN ISLAND COUNTY OF GALVESTON, TEXAS	
APRIL 10, 2023		COUNTY: GALVESTON	REV.
FILE: 200826-SWG-2011-00162-MODIFICATION-OVERVIEW.dwg			

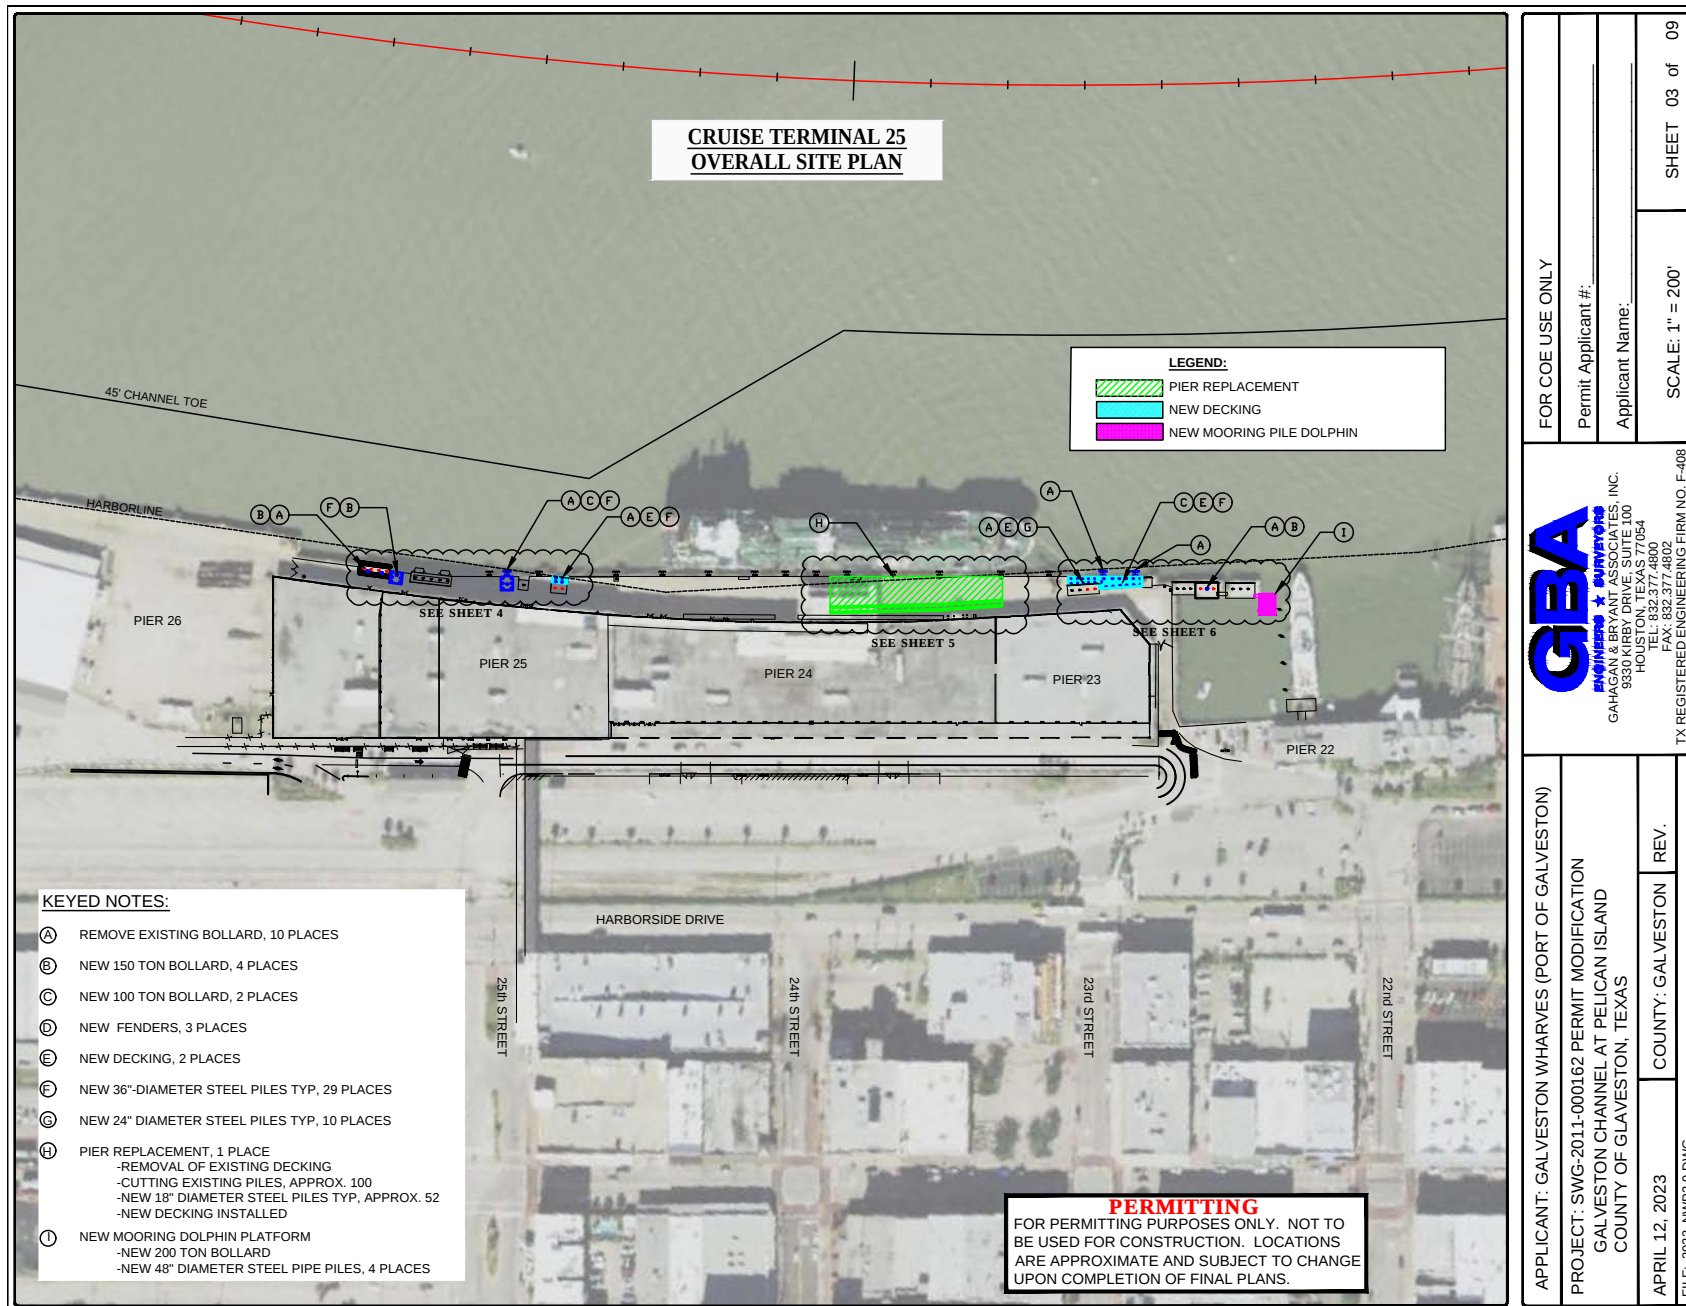

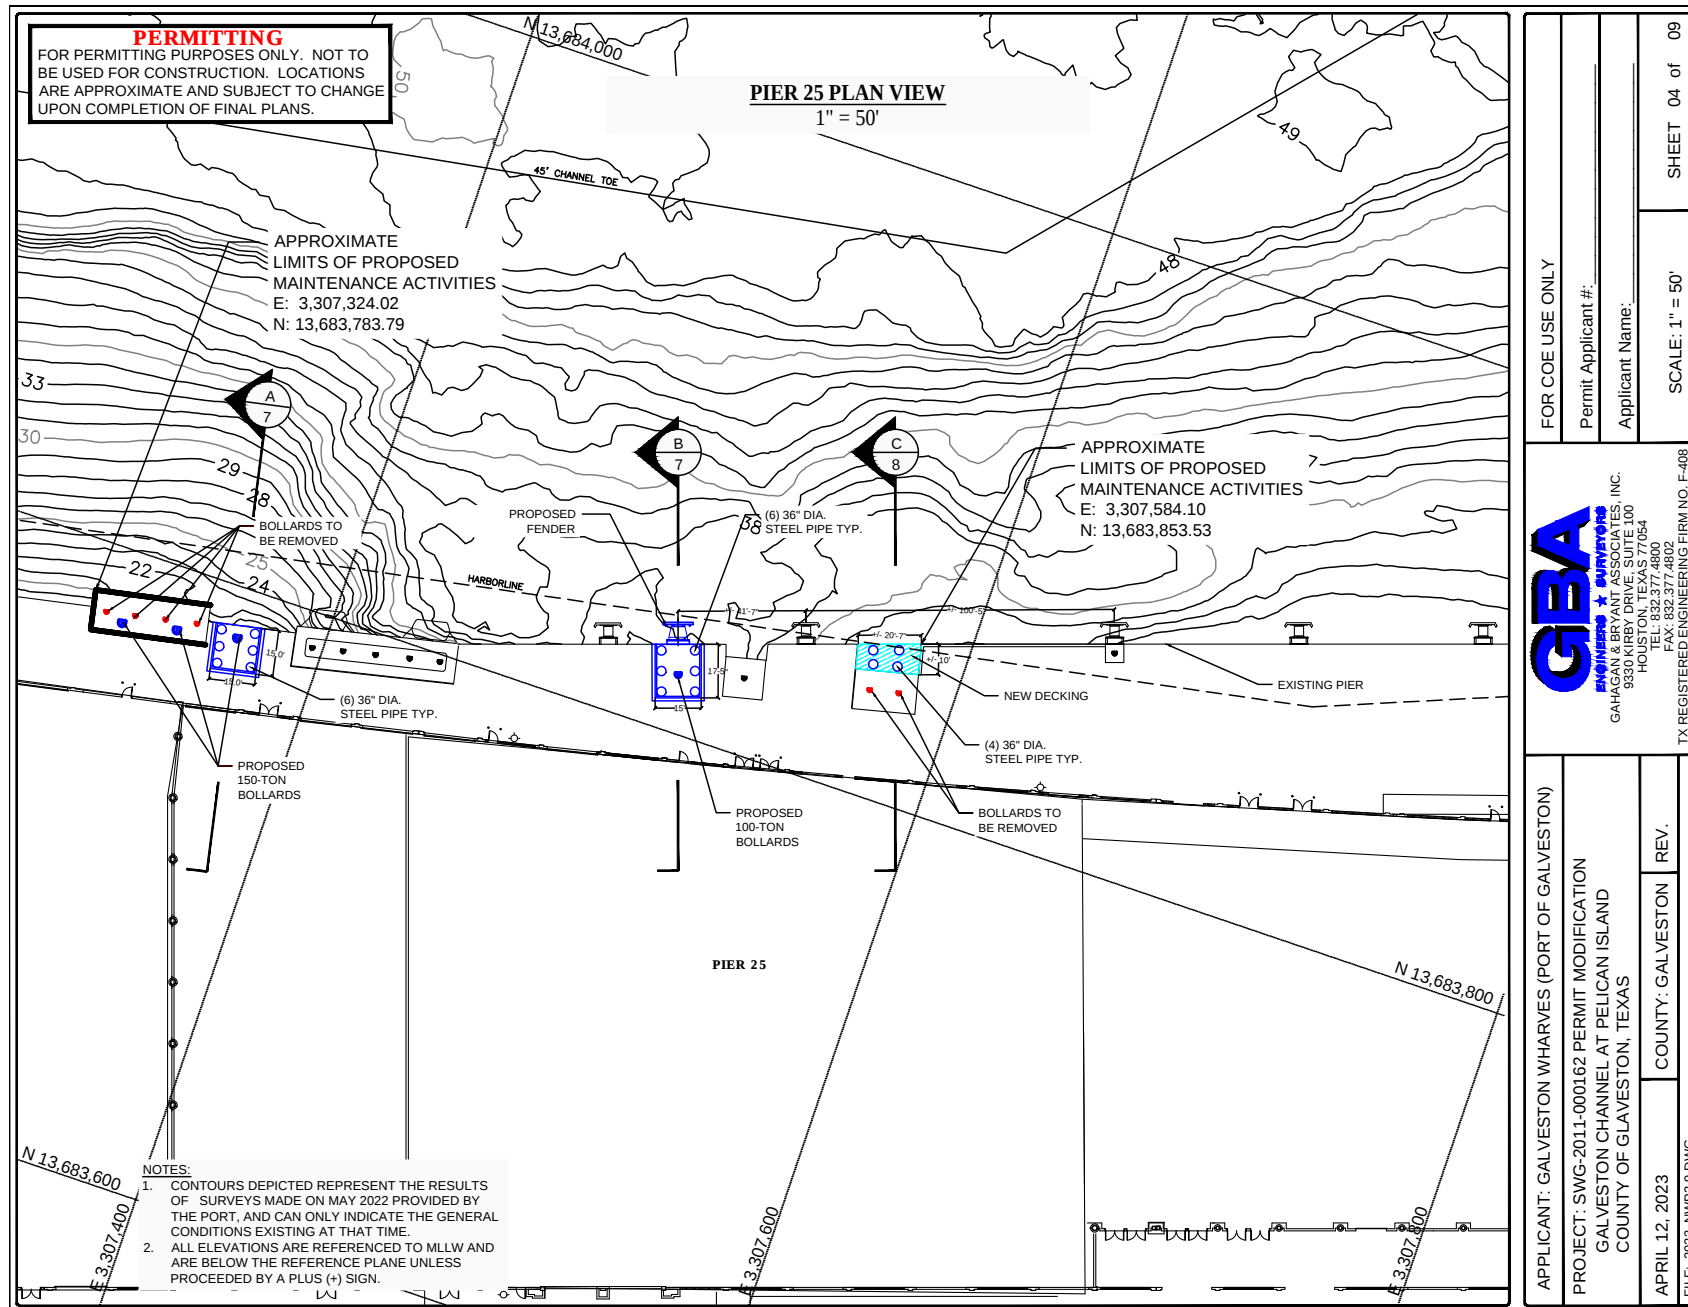


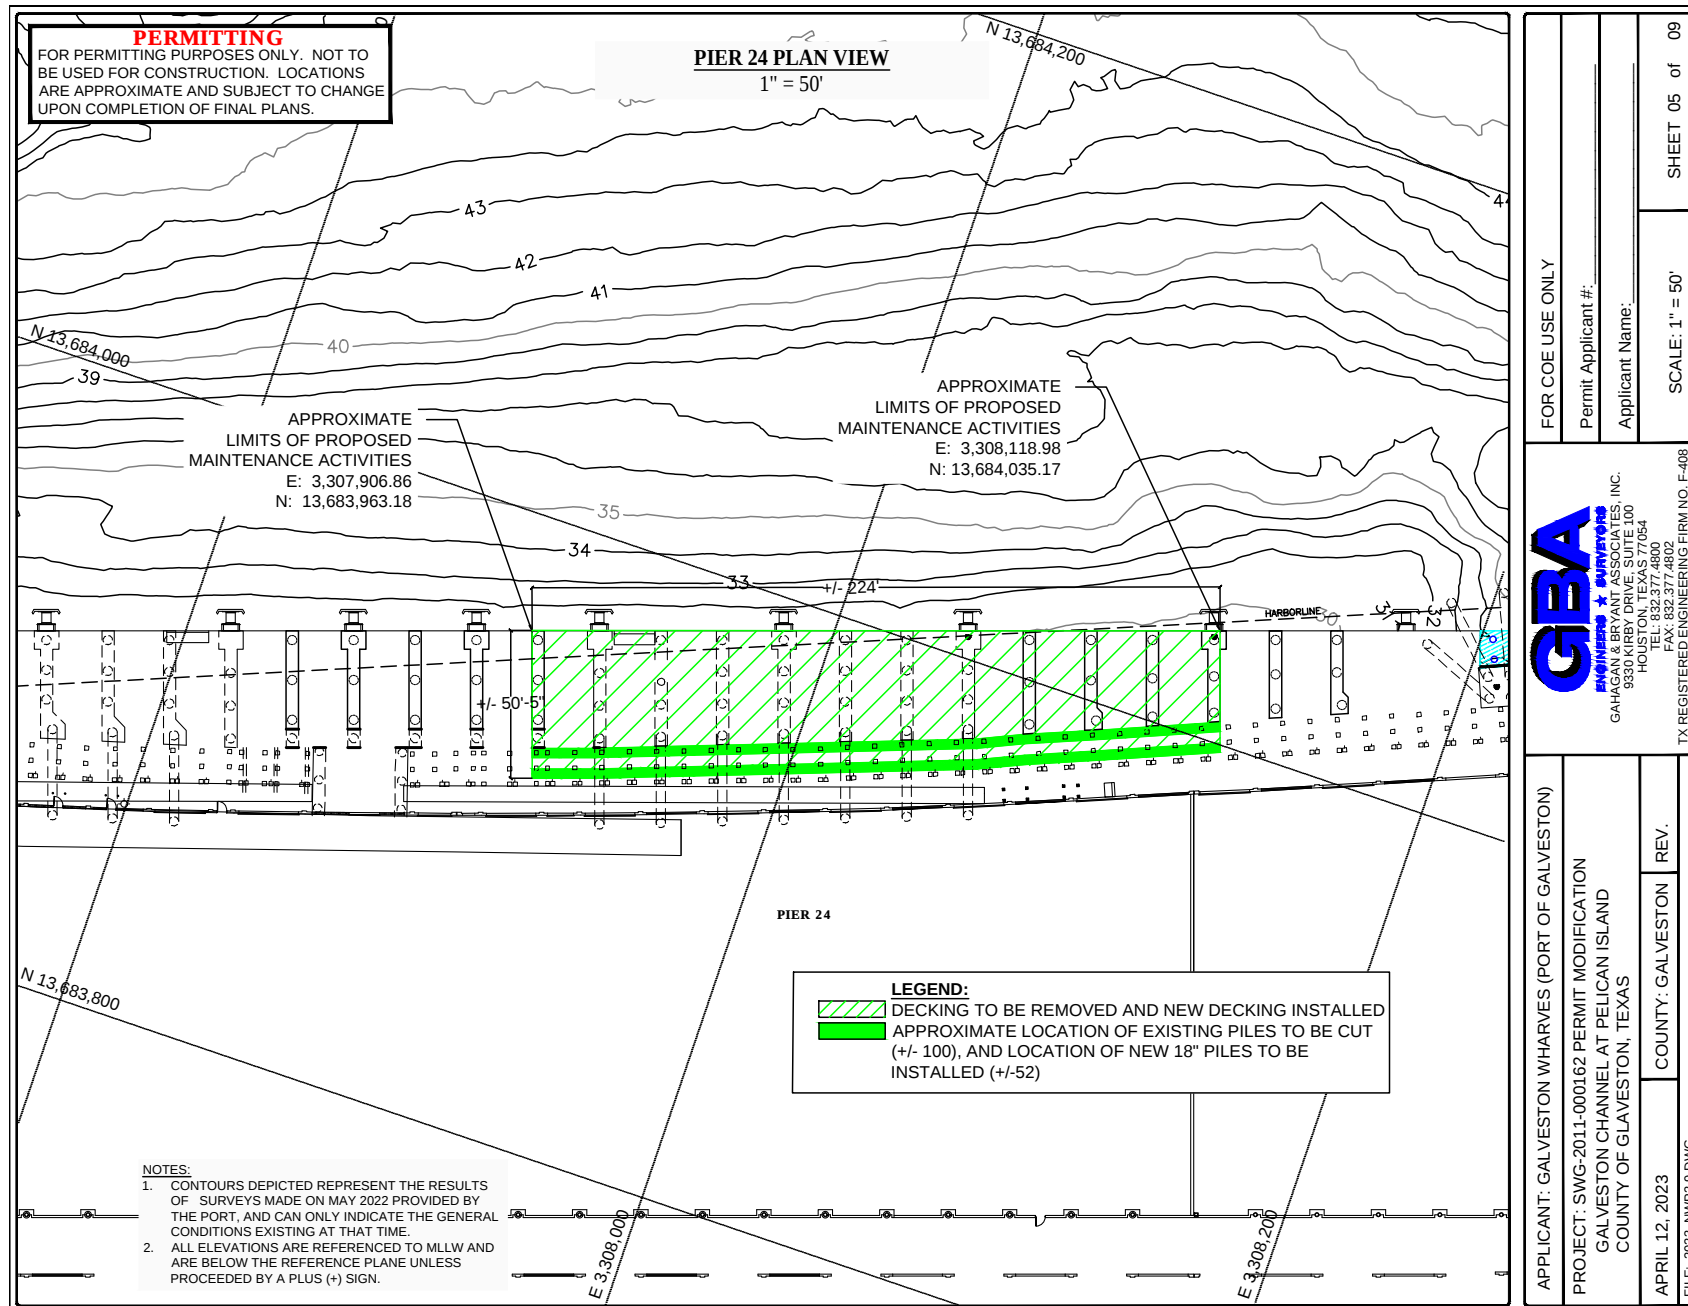

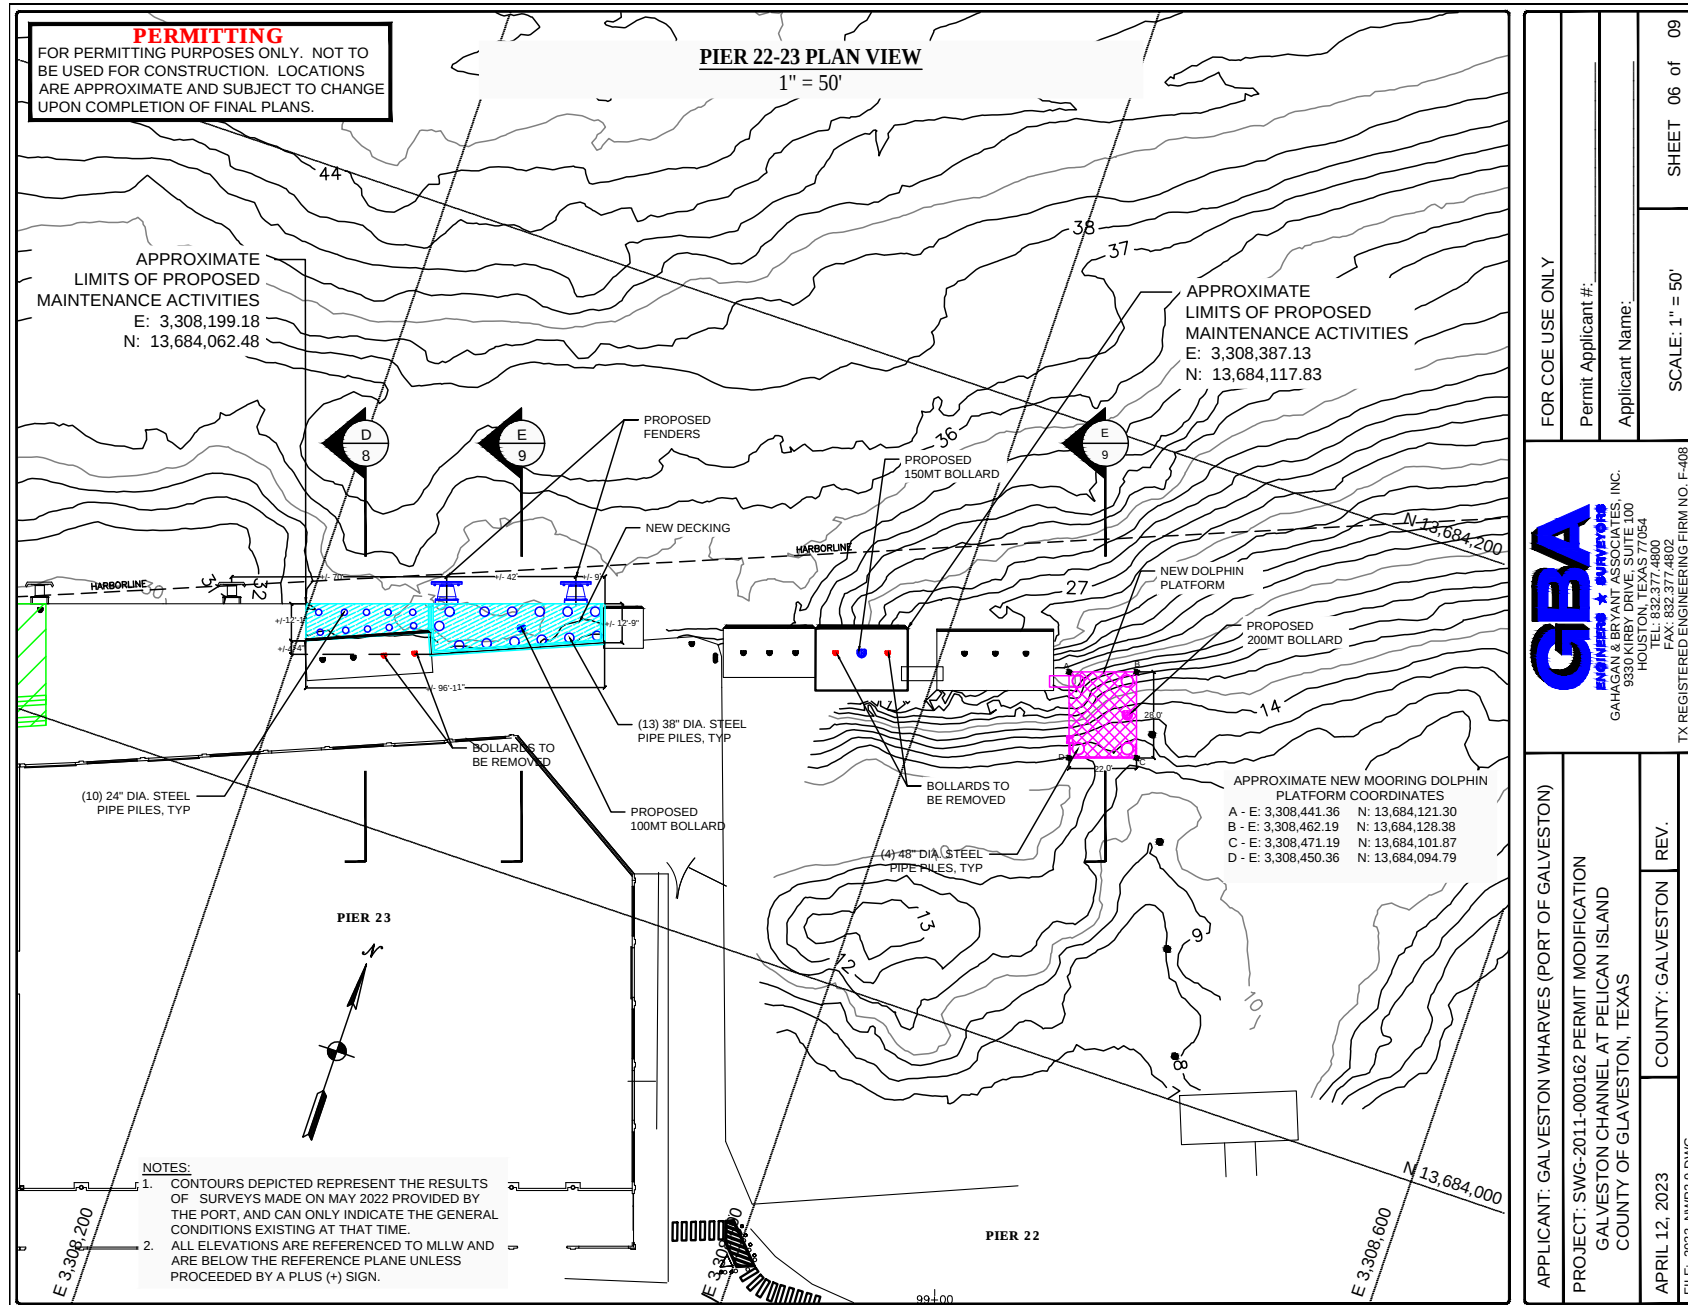

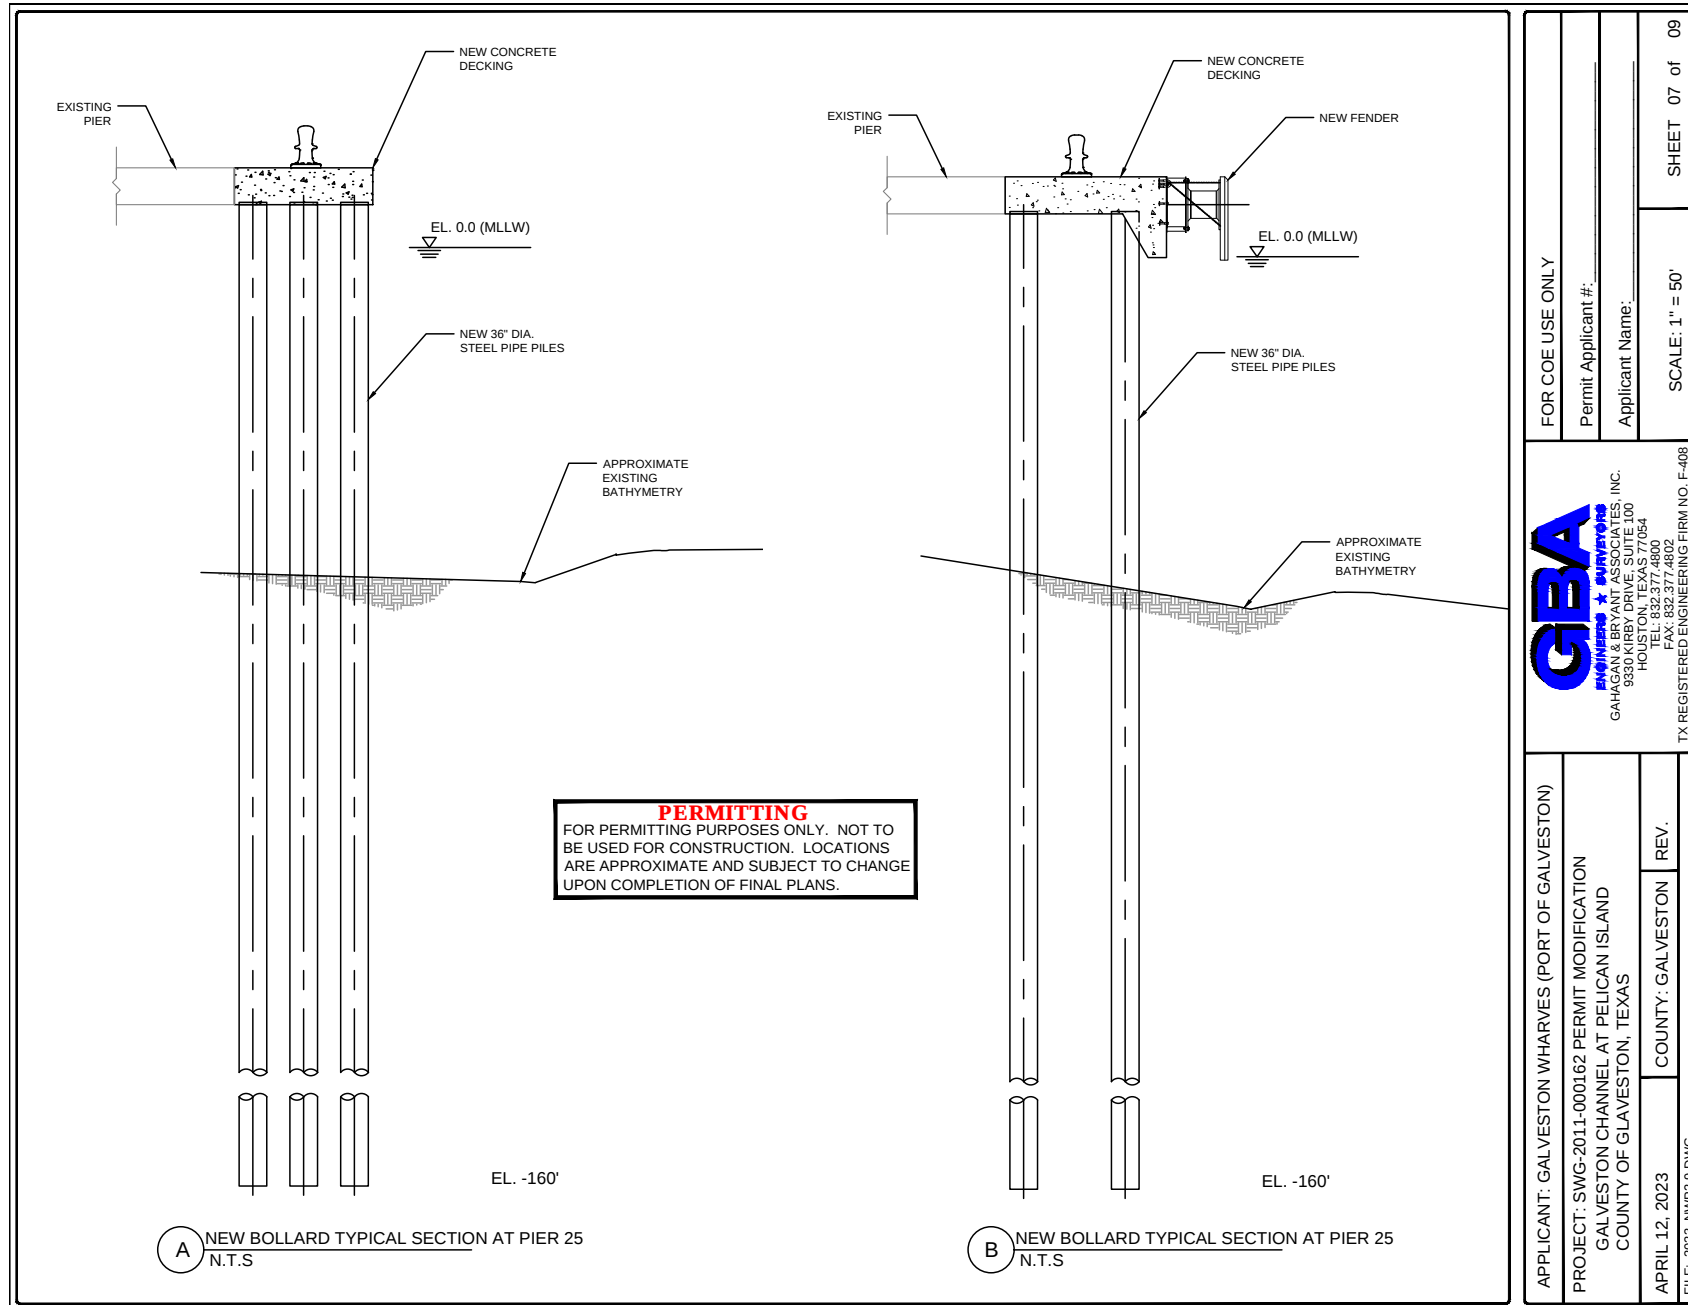

APPLICANT: GALVESTON WHARVES (PORT OF GALVESTON)				FOR COE USE ONLY	
PROJECT: SWG-2011-000162 PERMIT MODIFICATION		GAHAGAN & BRYANT ASSOCIATES, INC.		Permit Applicant #:	
GALVESTON CHANNEL AT PELICAN ISLAND		9330 KIRBY DRIVE, SUITE 100		Applicant Name:	
COUNTY OF GALVESTON, TEXAS		HOUSTON, TEXAS 77064			
APRIL 12, 2023	COUNTY: GALVESTON	REV.	TX REGISTERED ENGINEERING FIRM NO. F-408	SCALE: 1" = 50'	
FILE: 2023_WWP23.dwg		PHONE: 832.377.8800		SHEET 07 of 09	
		FAX: 832.377.8802			

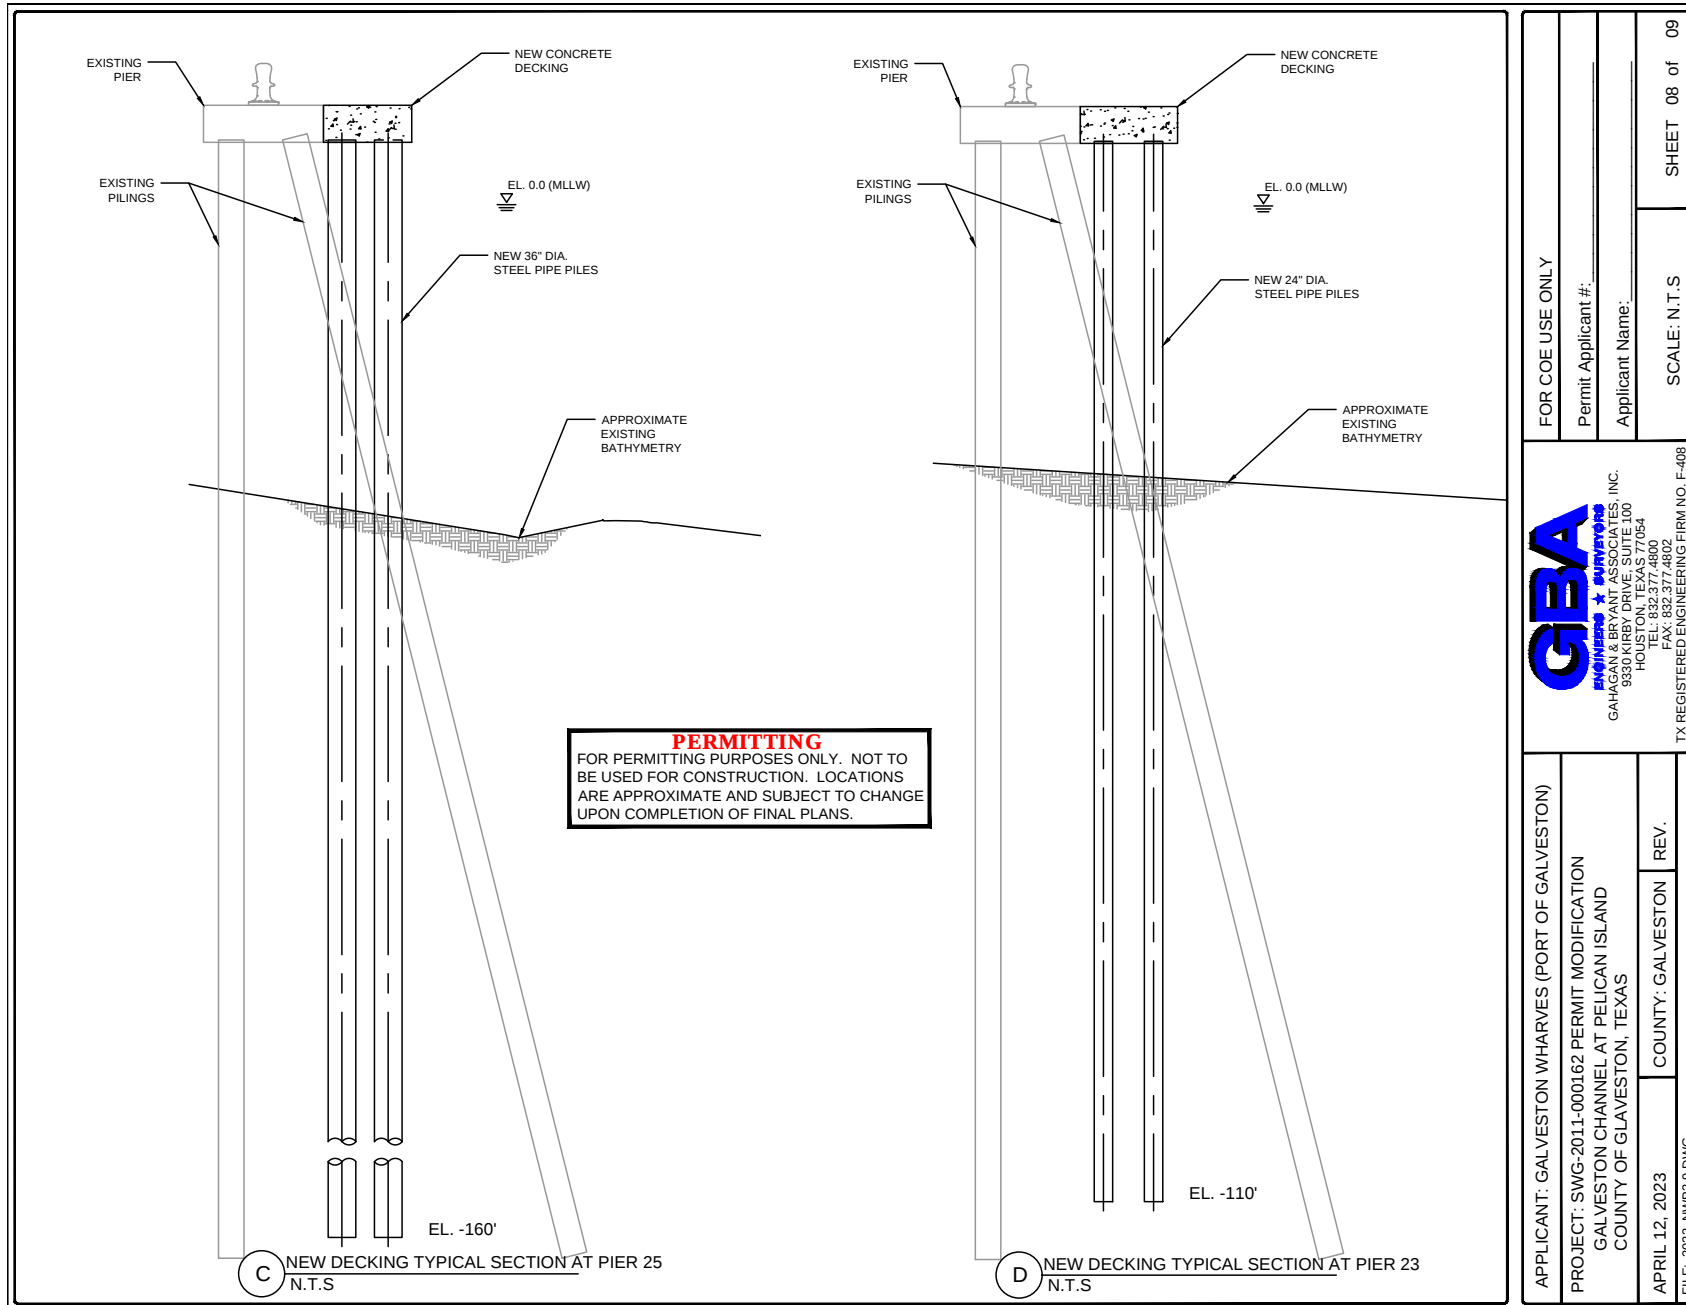

GAHAGAN & BRYANT ASSOCIATES, INC.
9330 KIRBY DRIVE, SUITE 100
HOUSTON, TEXAS 77064
PHONE: 832.377.8800
FAX: 832.377.4802
TX REGISTERED ENGINEERING FIRM NO. F-408

APPLICANT: GALVESTON WHARVES (PORT OF GALVESTON)

PROJECT: SWG-2011-000162 PERMIT MODIFICATION
GALVESTON CHANNEL AT PELICAN ISLAND
COUNTY OF GALVESTON, TEXAS

APRIL 12, 2023

COUNTY: GALVESTON

REV.


FOR COE USE ONLY

Permit Applicant #:


Applicant Name:

SCALE: N.T.S.


SHEET 08 of 09

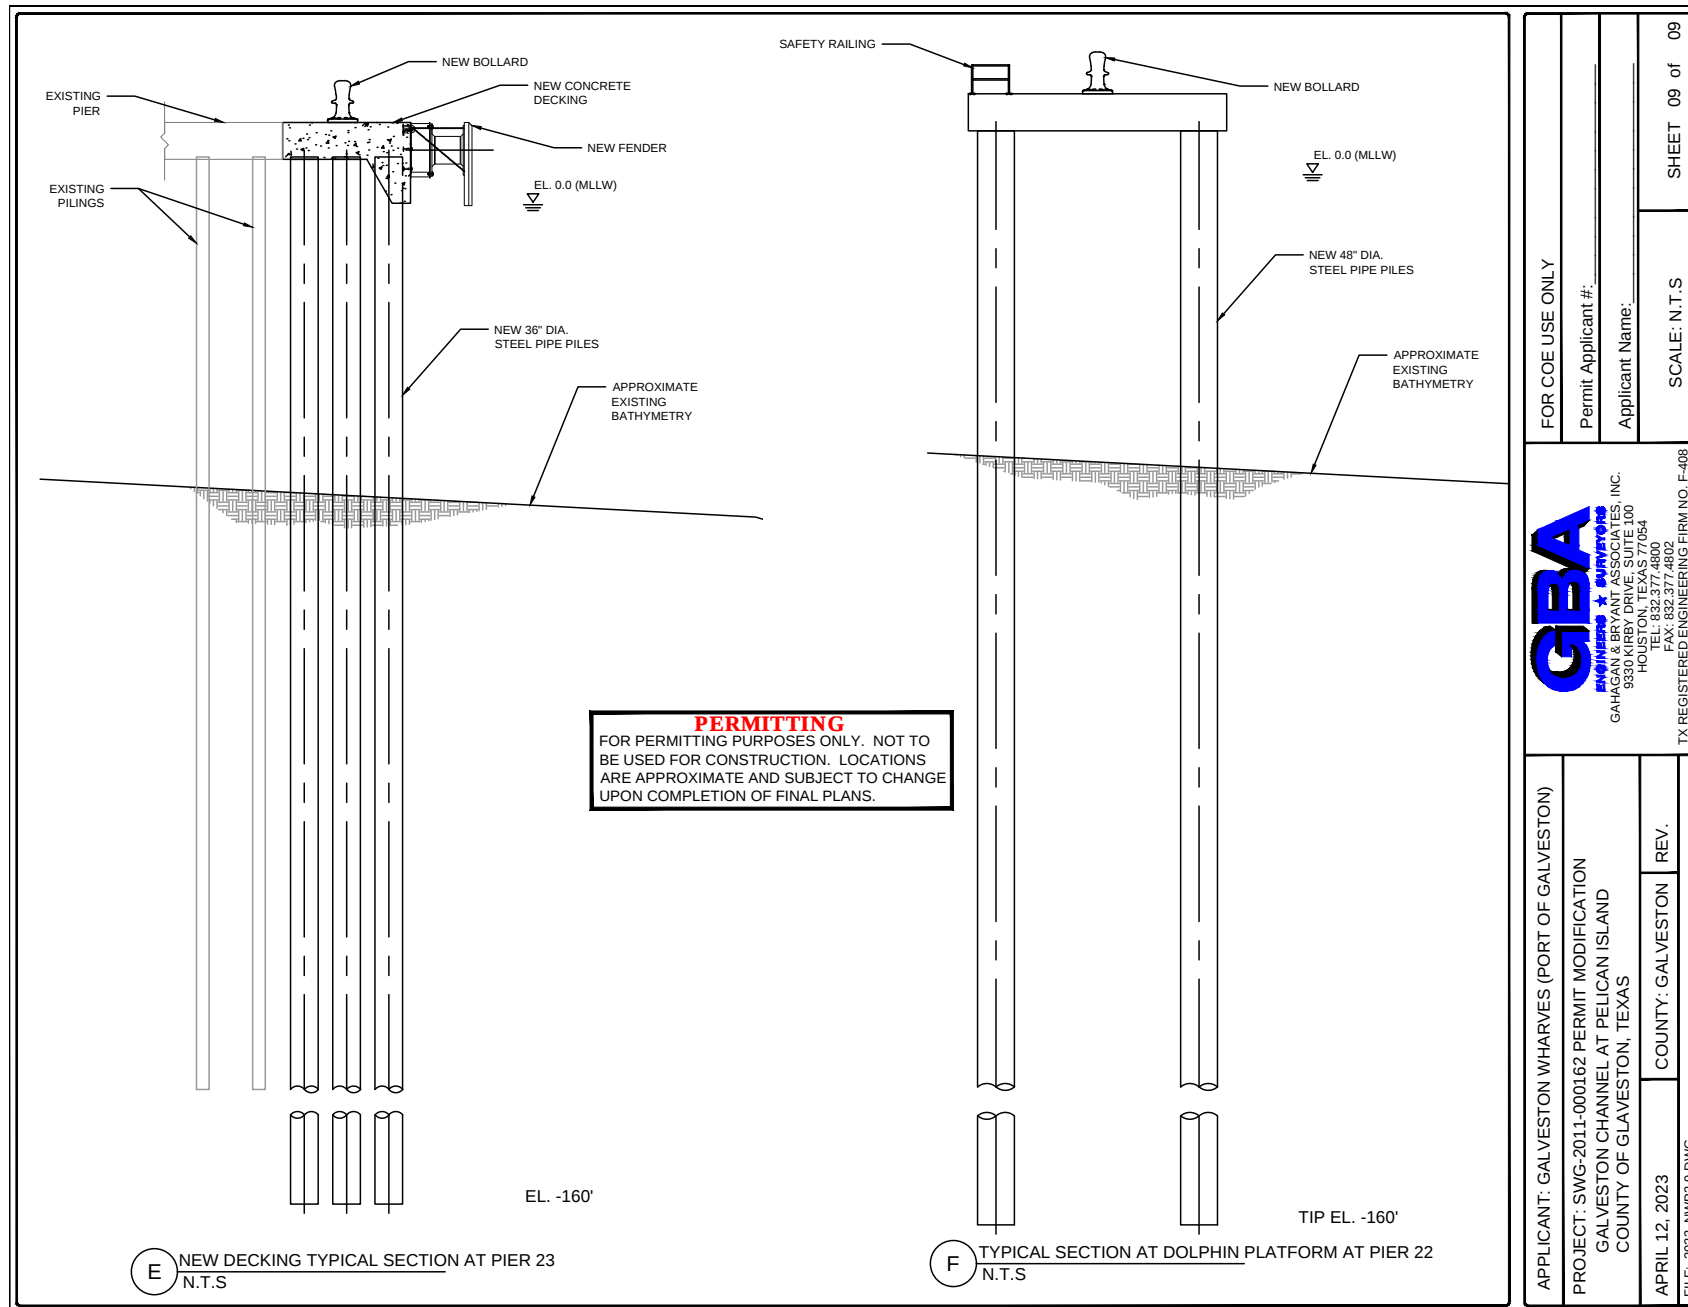


APPLICANT: GALVESTON WHARVES (PORT OF GALVESTON)		 GAHAGAN & BRYANT ASSOCIATES, INC. 9330 KIRBY DRIVE, SUITE 100 HOUSTON, TEXAS 77064 PHONE: 832.377.4802 FAX: 832.377.4802 TX REGISTERED ENGINEERING FIRM NO. F-408		FOR COE USE ONLY		SHEET 09 of 09
PROJECT: SWG-2011-000162 PERMIT MODIFICATION GALVESTON CHANNEL AT PELICAN ISLAND COUNTY OF GALVESTON, TEXAS				Permit Applicant #:		
				Applicant Name:		
APRIL 12, 2023	COUNTY: GALVESTON	SCALE: N.T.S.				
FILE: 2023_WWP23.dwg						

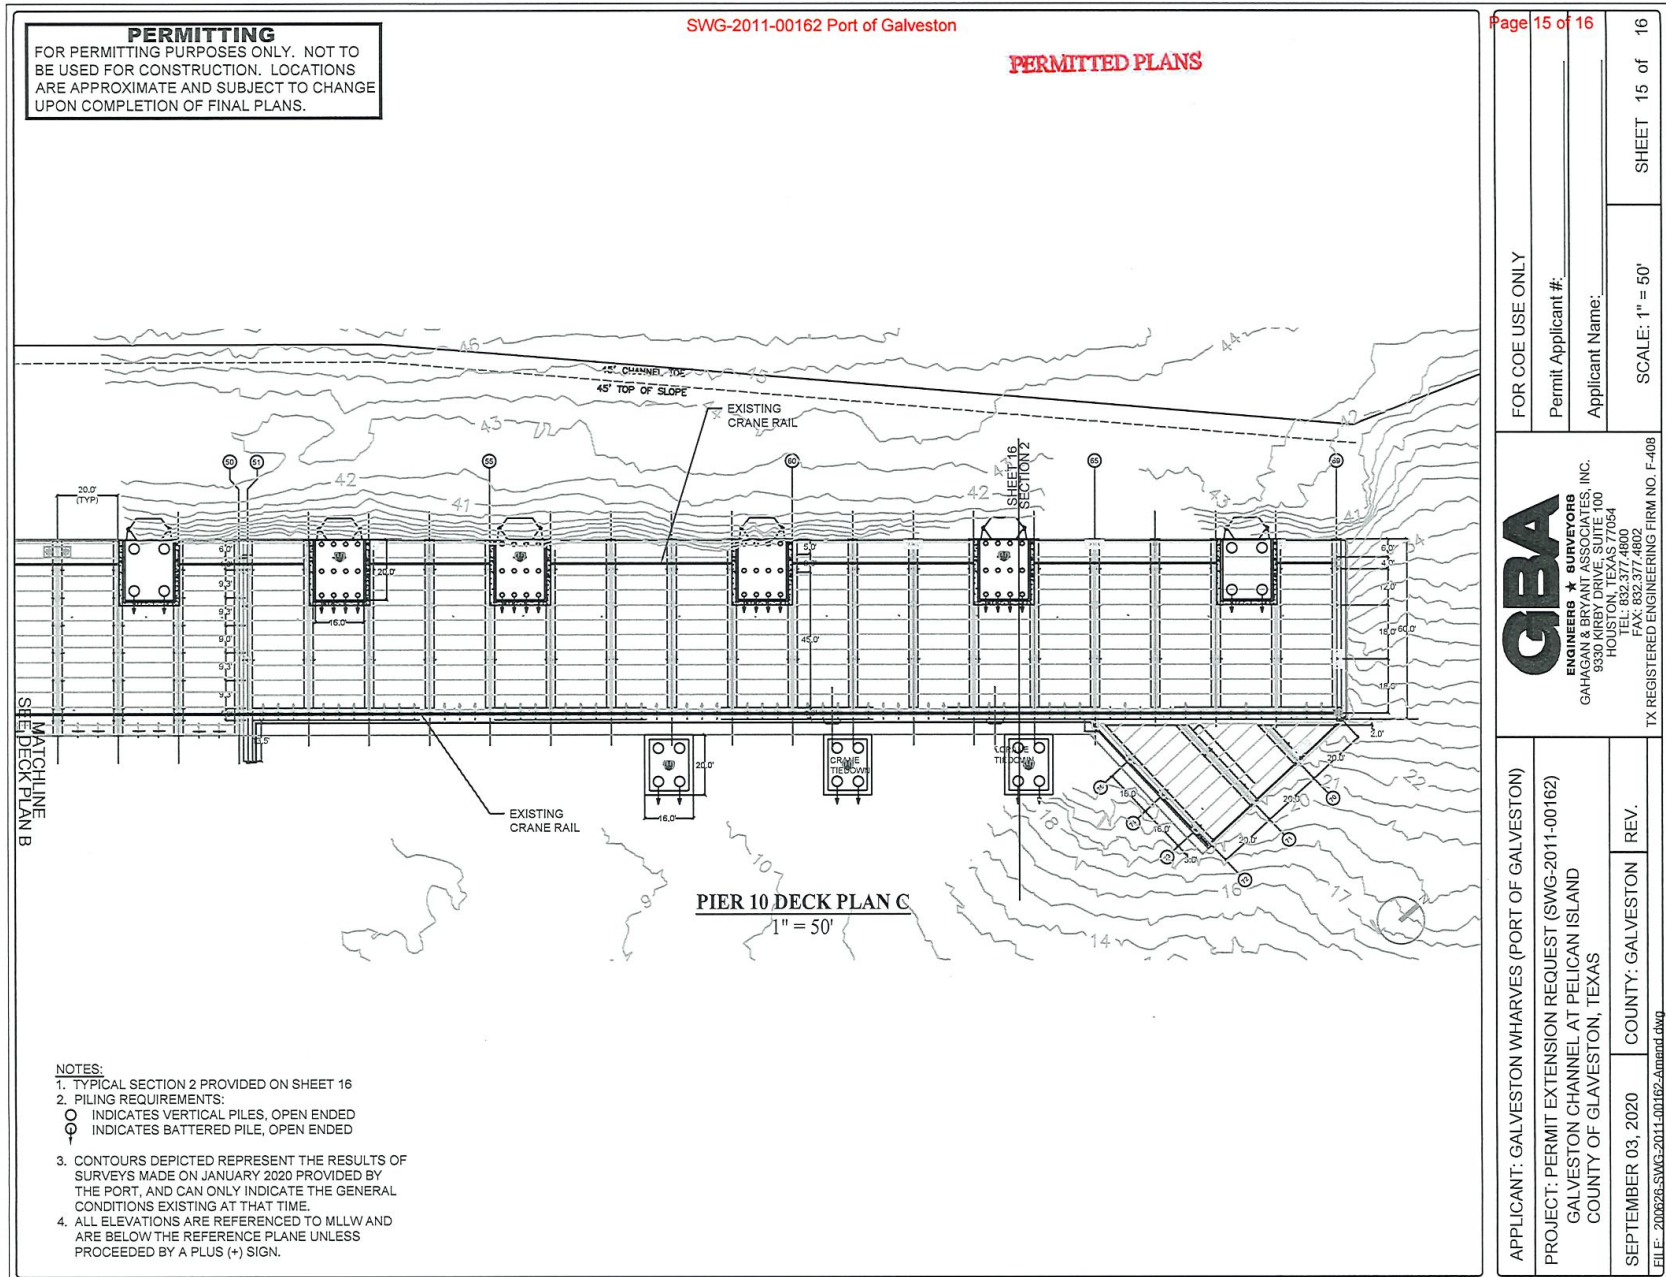


FOR COE USE ONLY		Page 15 of 16
Permit Applicant #:		
Applicant Name:		
SCALE: 1" = 50'		SHEET 15 of 16
GBA ENGINEERS & SURVEYORS GAHAGAN & BRYANT ASSOCIATES, INC. 9300 WESTHEIMER BOULEVARD, SUITE 100 HOUSTON, TEXAS 77054 TEL: 832.377.4800 FAX: 832.377.4802 TX REGISTERED ENGINEERING FIRM NO. F-408		
APPLICANT: GALVESTON WHARVES (PORT OF GALVESTON)		REV.
PROJECT: PERMIT EXTENSION REQUEST (SWG-2011-00162)		
GALVESTON CHANNEL AT PELICAN ISLAND		
COUNTY OF GALVESTON, TEXAS		
SEPTEMBER 03, 2020	COUNTY: GALVESTON	
FILE: 200826.SWG-2011-00162-Admnd.dwg		

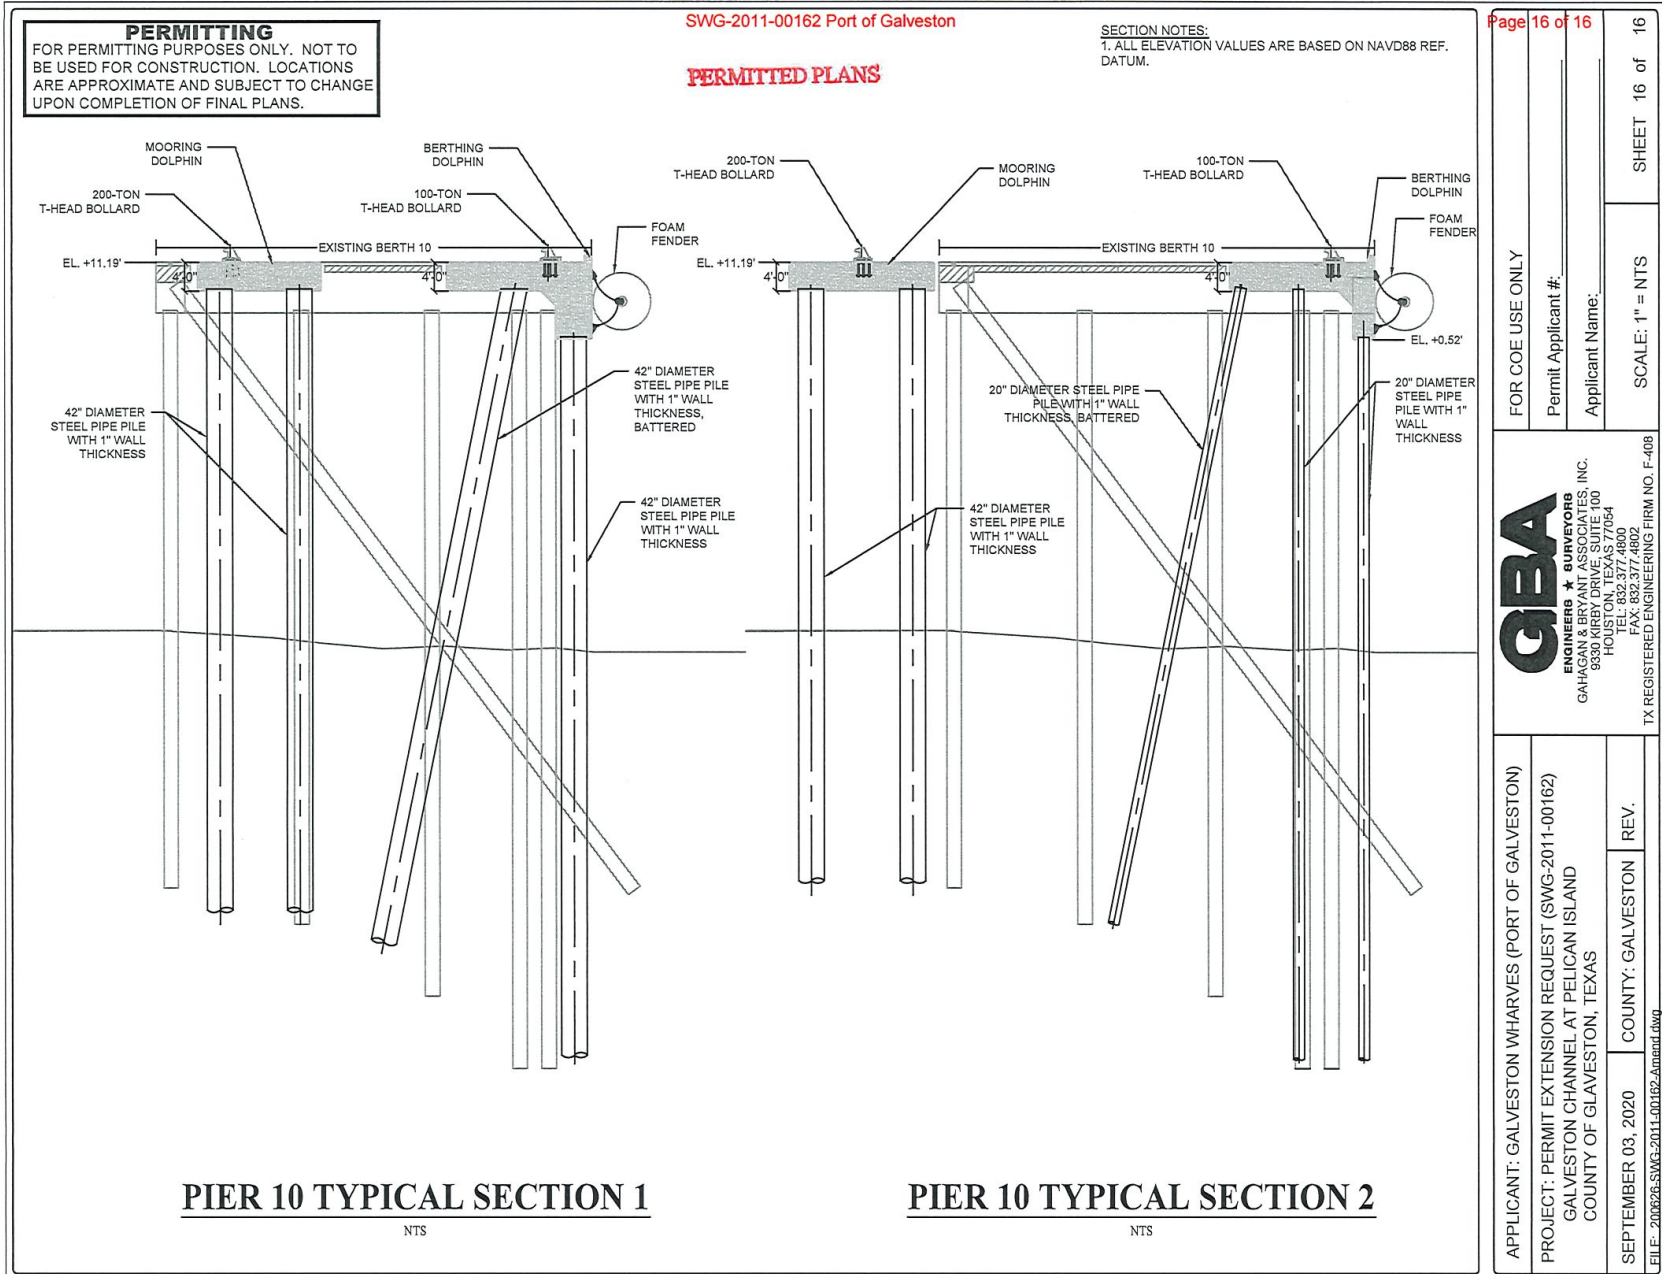





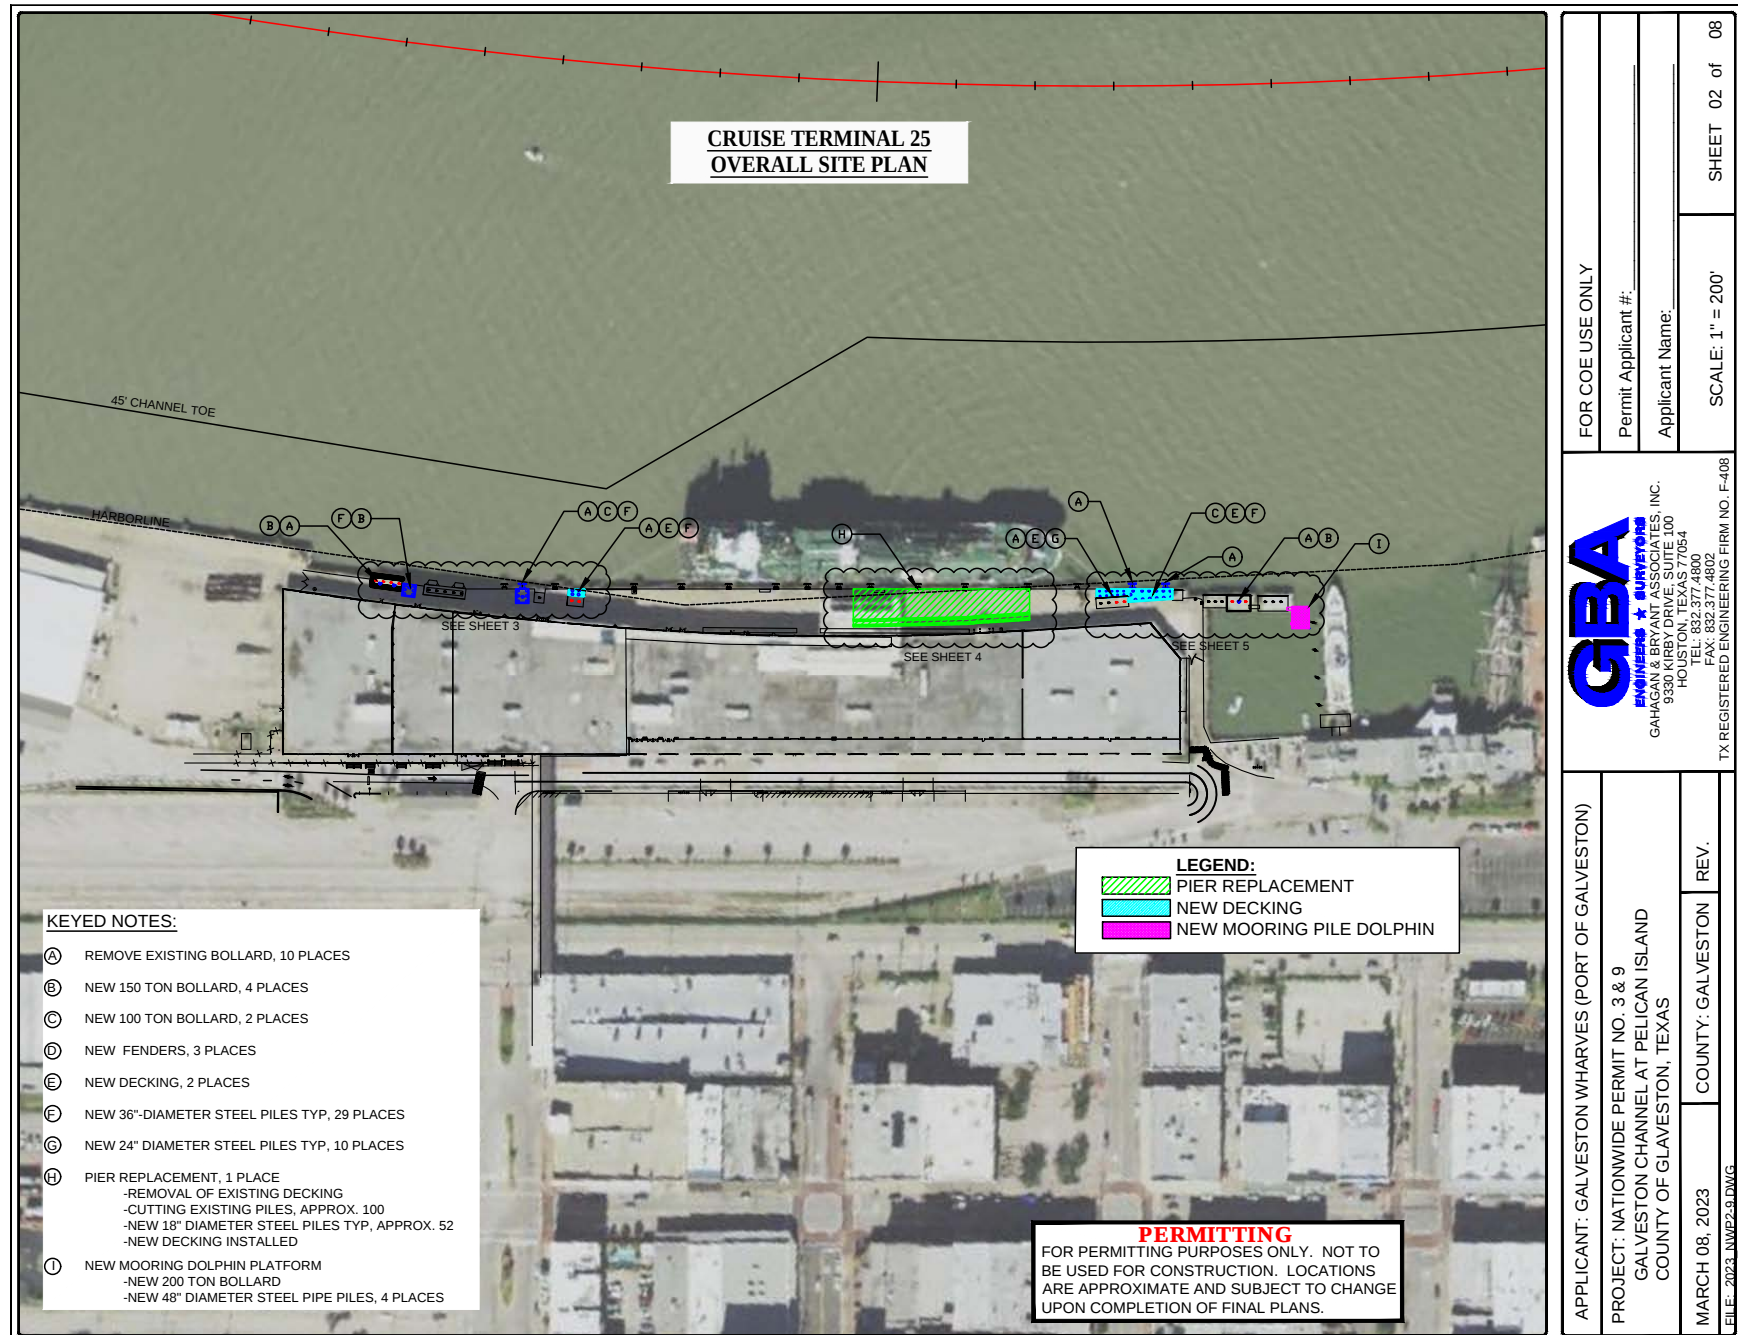

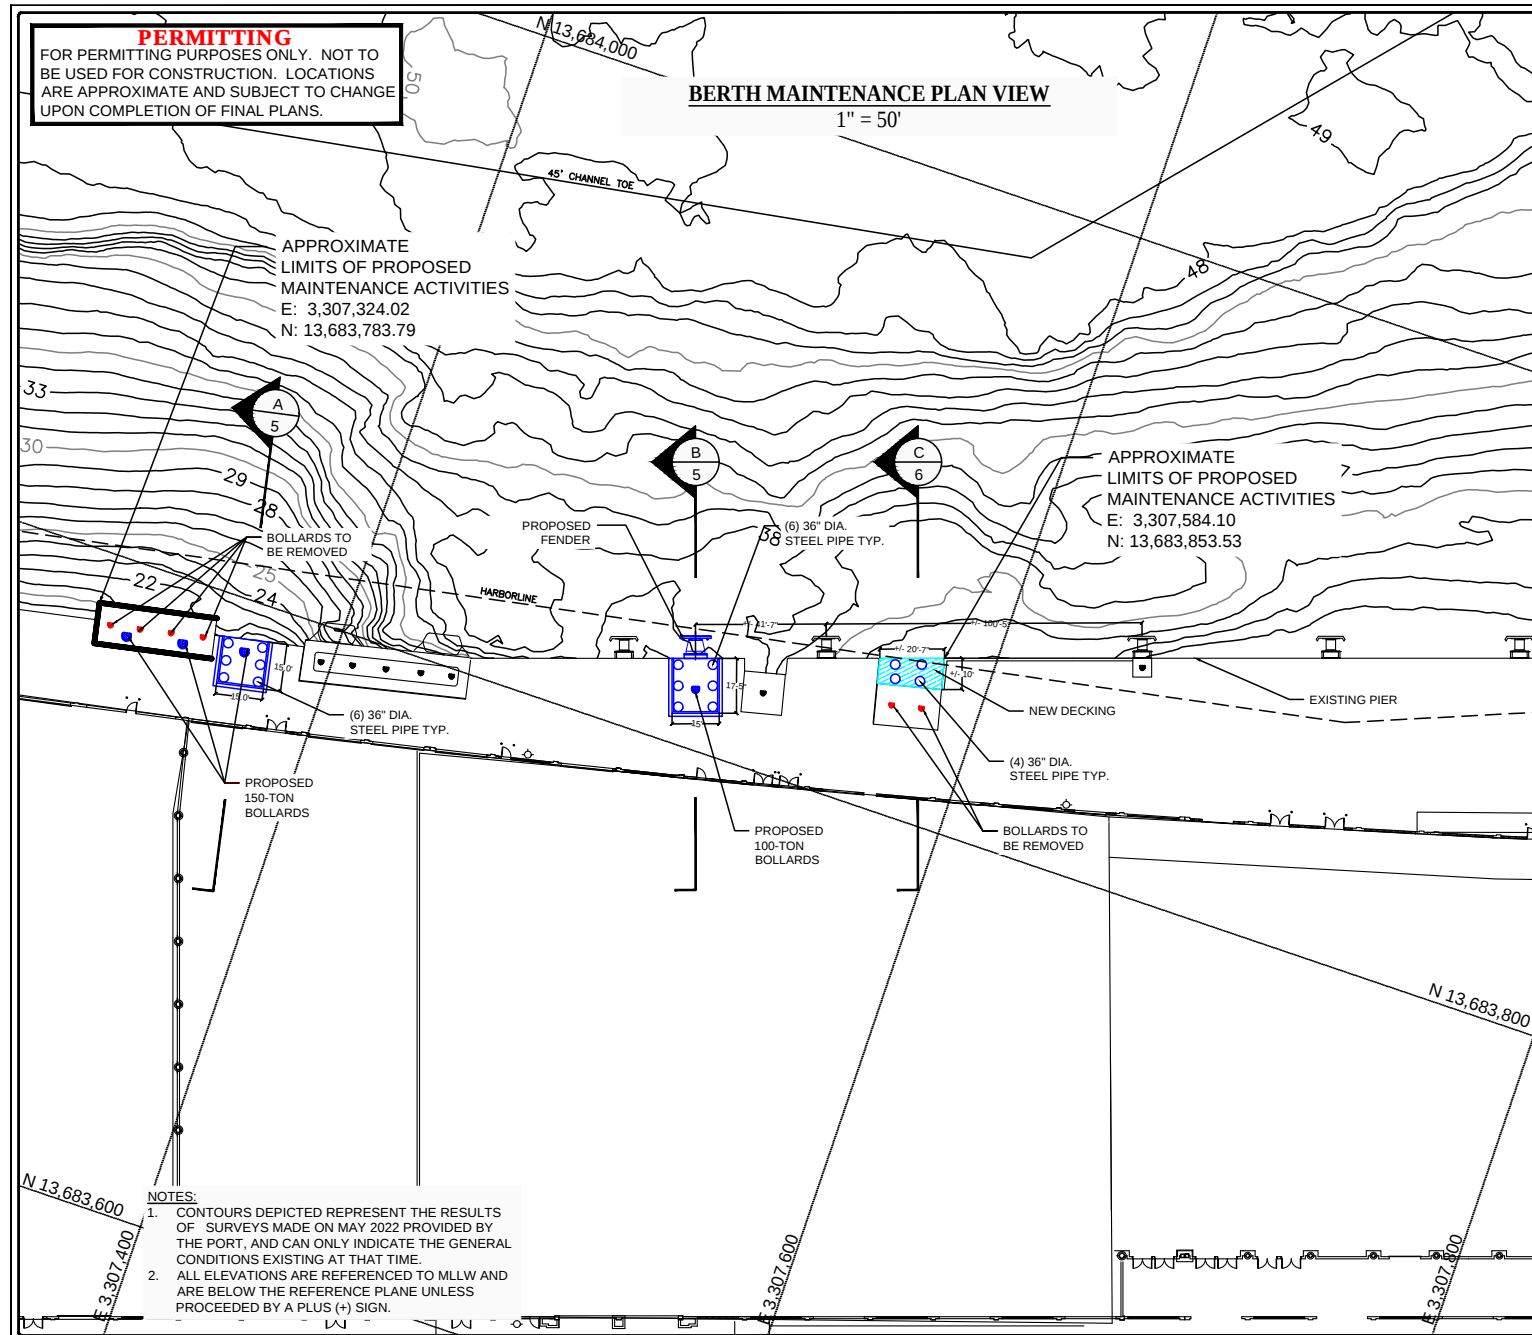


APPLICANT: GALVESTON WHARVES (PORT OF GALVESTON)		 GBA Engineering & Surveyors GAHAGAN & BRYANT ASSOCIATES, INC. 9330 KIRBY DRIVE, SUITE 100 HOUSTON, TEXAS 77054 TEL: 832.377.4800 FAX: 832.377.4802 TX REGISTERED ENGINEERING FIRM NO. F-408	FOR COE USE ONLY	
PROJECT: NATIONWIDE PERMIT NO. 3 & 9 GALVESTON CHANNEL AT PELICAN ISLAND COUNTY OF GALVESTON, TEXAS			Permit Applicant #: _____ Applicant Name: _____	
MARCH 08, 2023	COUNTY: GALVESTON REV.		SCALE: 1" = 50' SHEET 03 of 08	

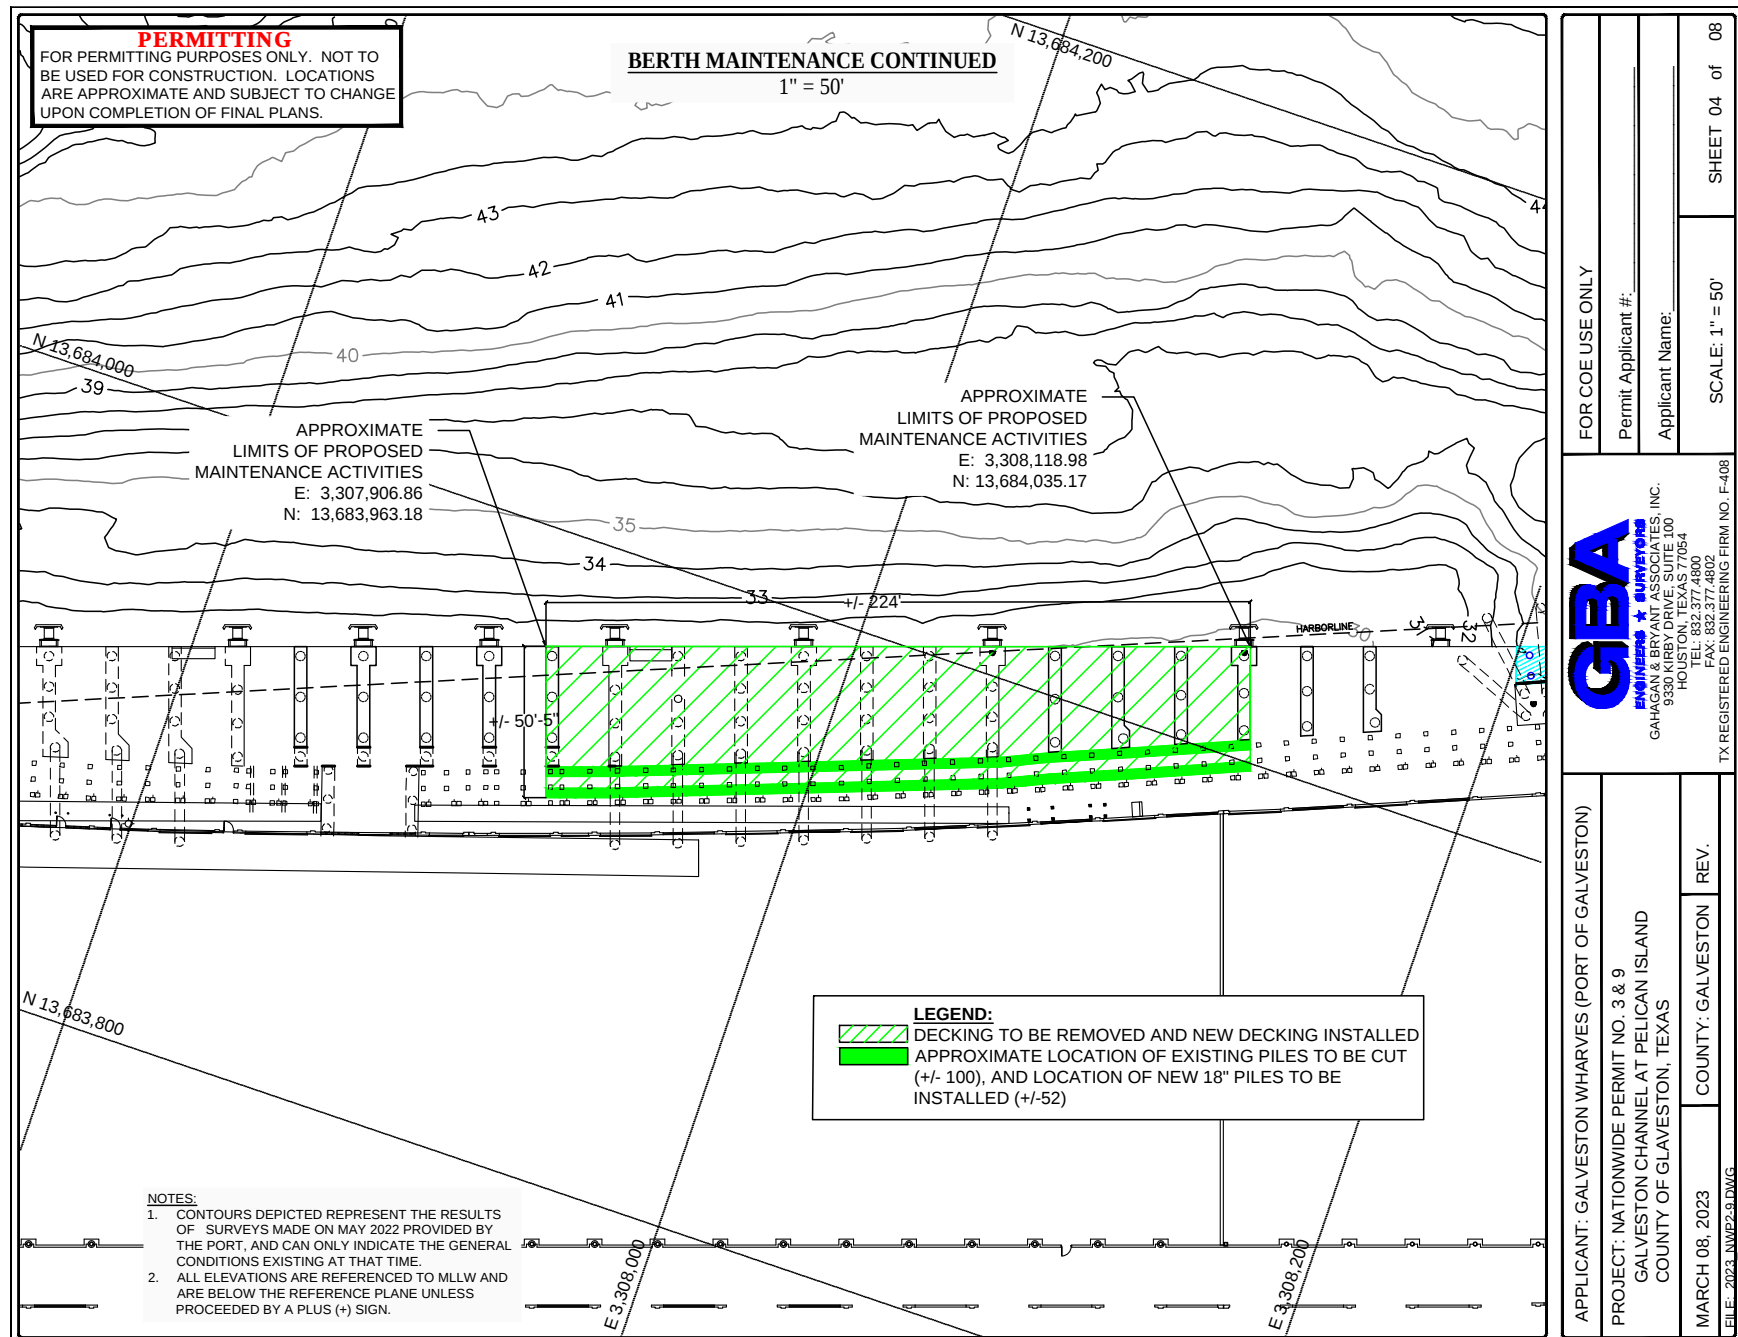


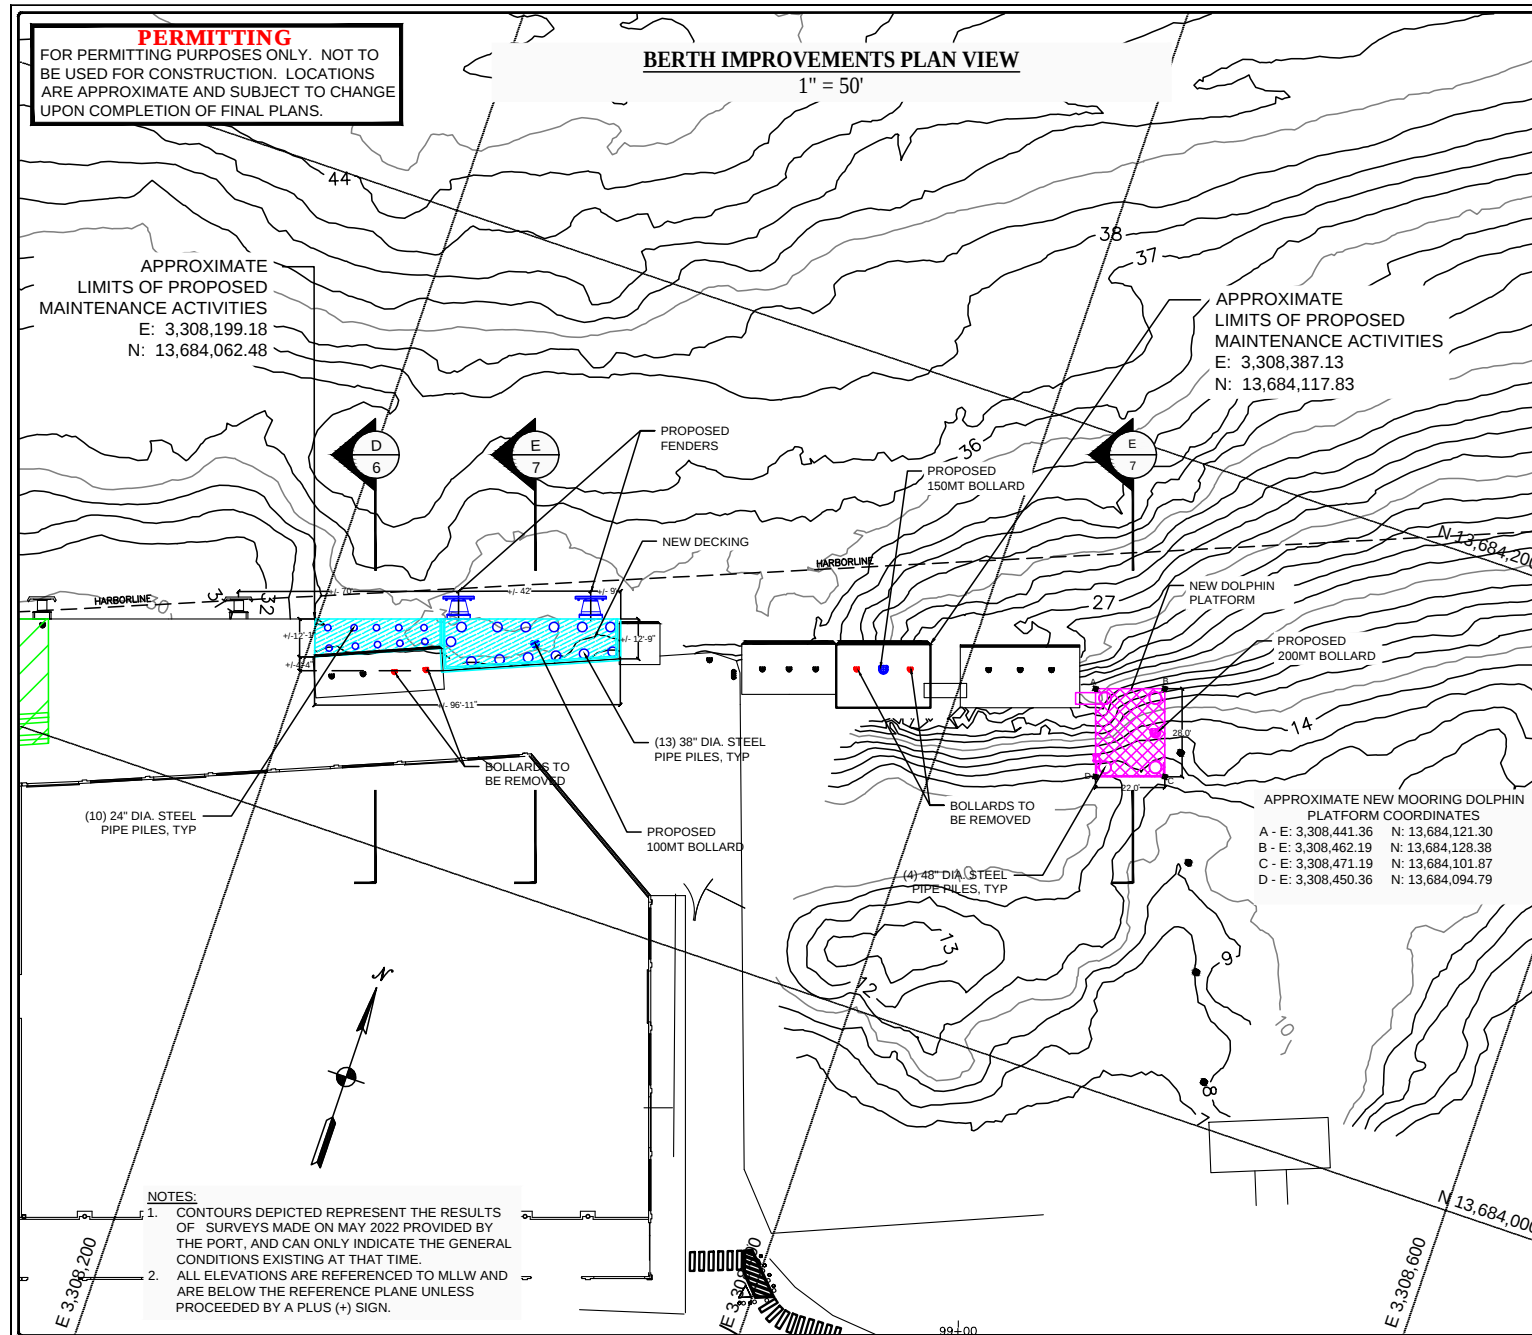


FOR COE USE ONLY		Permit Applicant #:	Applicant Name:	SHEET 05 of 08
GBA ENGINEERS & SURVEYORS GAHAGAN & BRYANT ASSOCIATES, INC. 9330 KIRBY DRIVE, SUITE 100 HOUSTON, TEXAS 77054 TEL: 832.377.4800 TX REGISTERED ENGINEERING FIRM NO. F-408				
APPLICANT: GALVESTON WHARVES (PORT OF GALVESTON)	PROJECT: NATIONWIDE PERMIT NO. 3 & 9 GALVESTON CHANNEL AT PELICAN ISLAND COUNTY OF GALVESTON, TEXAS	COUNTY: GALVESTON	REV.	FILE: 2023 NWP2-3.DWG

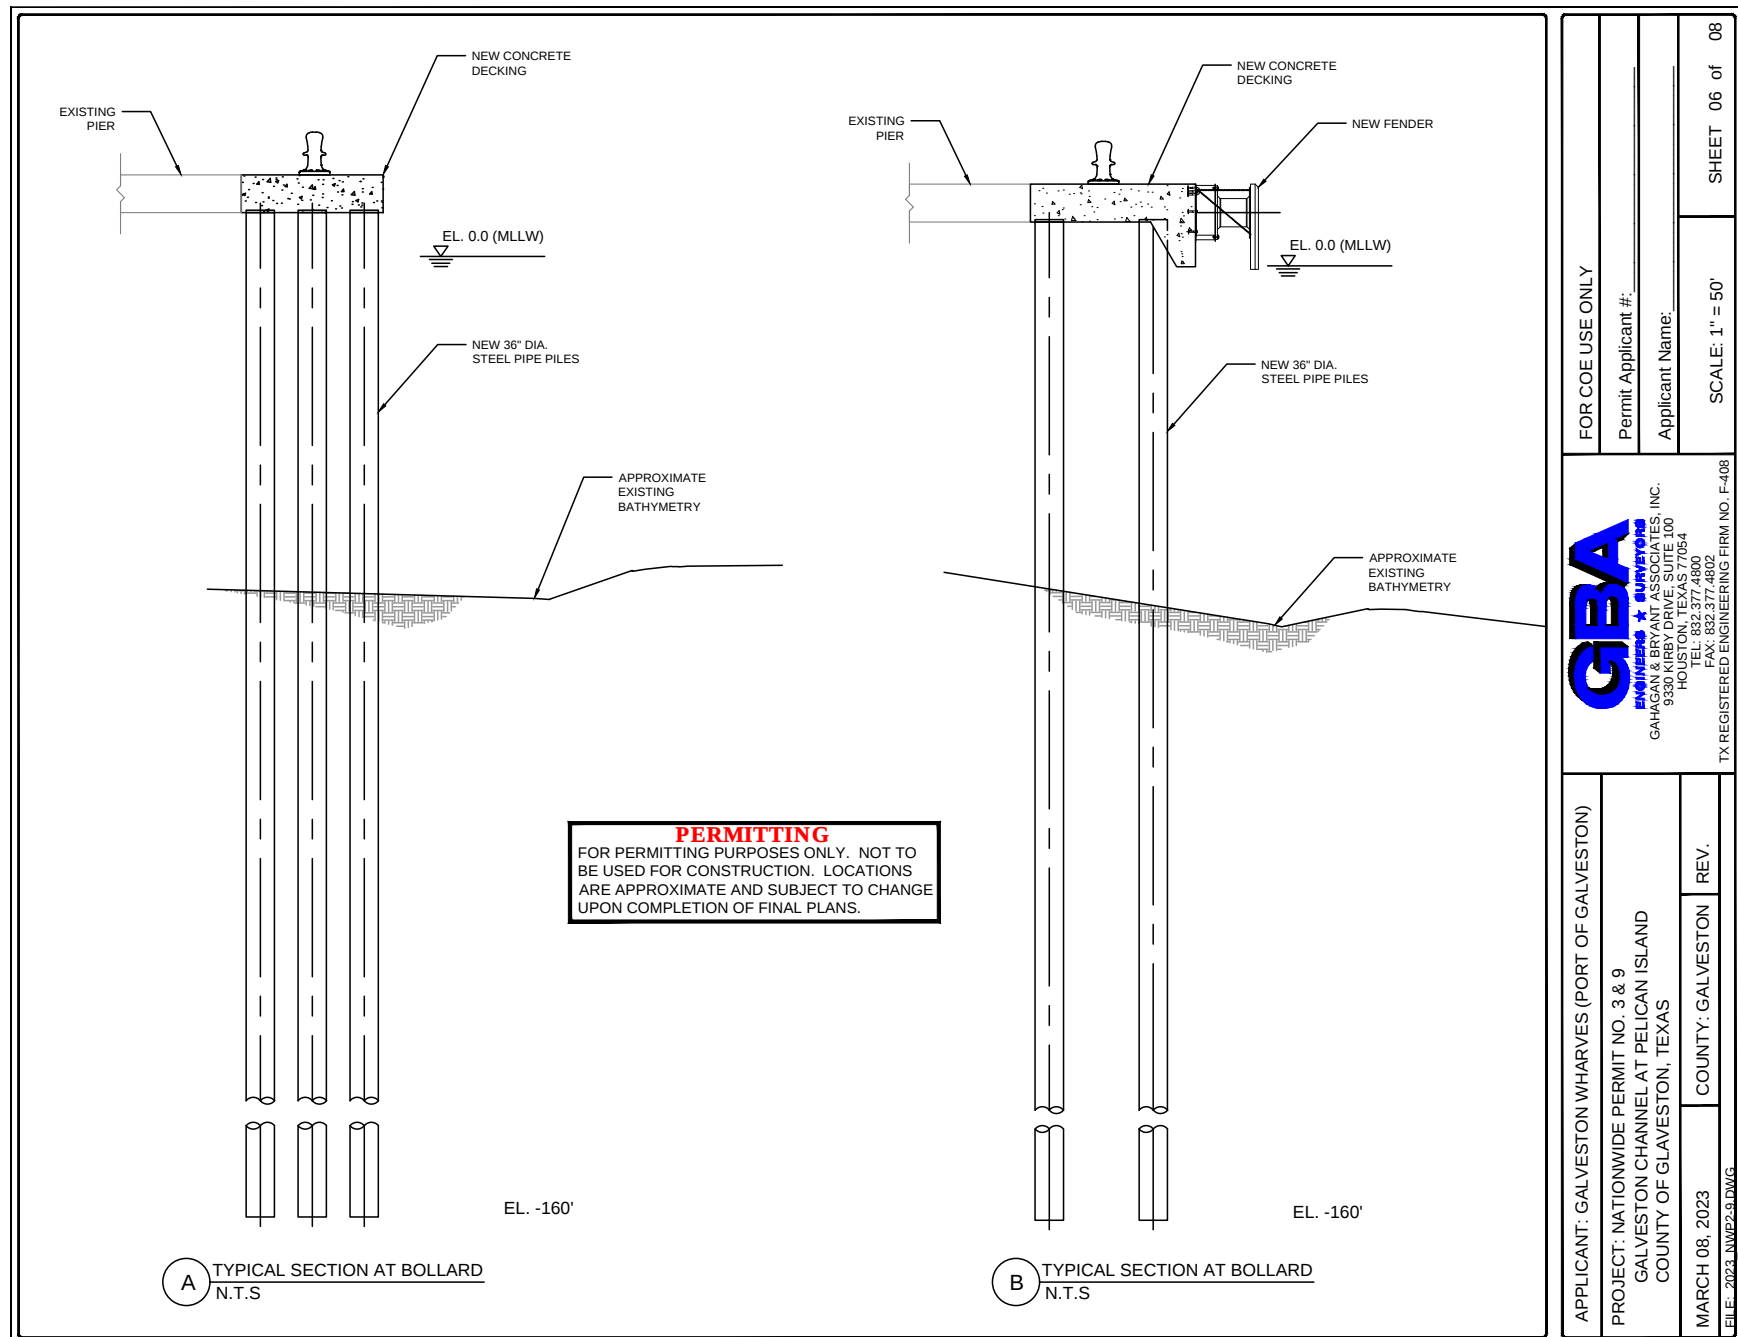

APPLICANT: GALVESTON WHARVES (PORT OF GALVESTON)		 GAHAGAN & BRYANT ASSOCIATES, INC. 9330 KIRBY DRIVE, SUITE 100 HOUSTON, TEXAS 77054 TEL: 832.377.4800 FAX: 832.377.4802 TX REGISTERED ENGINEERING FIRM NO. F-408		FOR COE USE ONLY	
PROJECT: NATIONWIDE PERMIT NO. 3 & 9 GALVESTON CHANNEL AT PELICAN ISLAND COUNTY OF GALVESTON, TEXAS		Permit Applicant #:		SHEET 06 of 08	
MARCH 08, 2023		COUNTY: GALVESTON		Applicant Name:	
FILE: 2023_NWP2-3.DWG		REV.		SCALE: 1" = 50'	

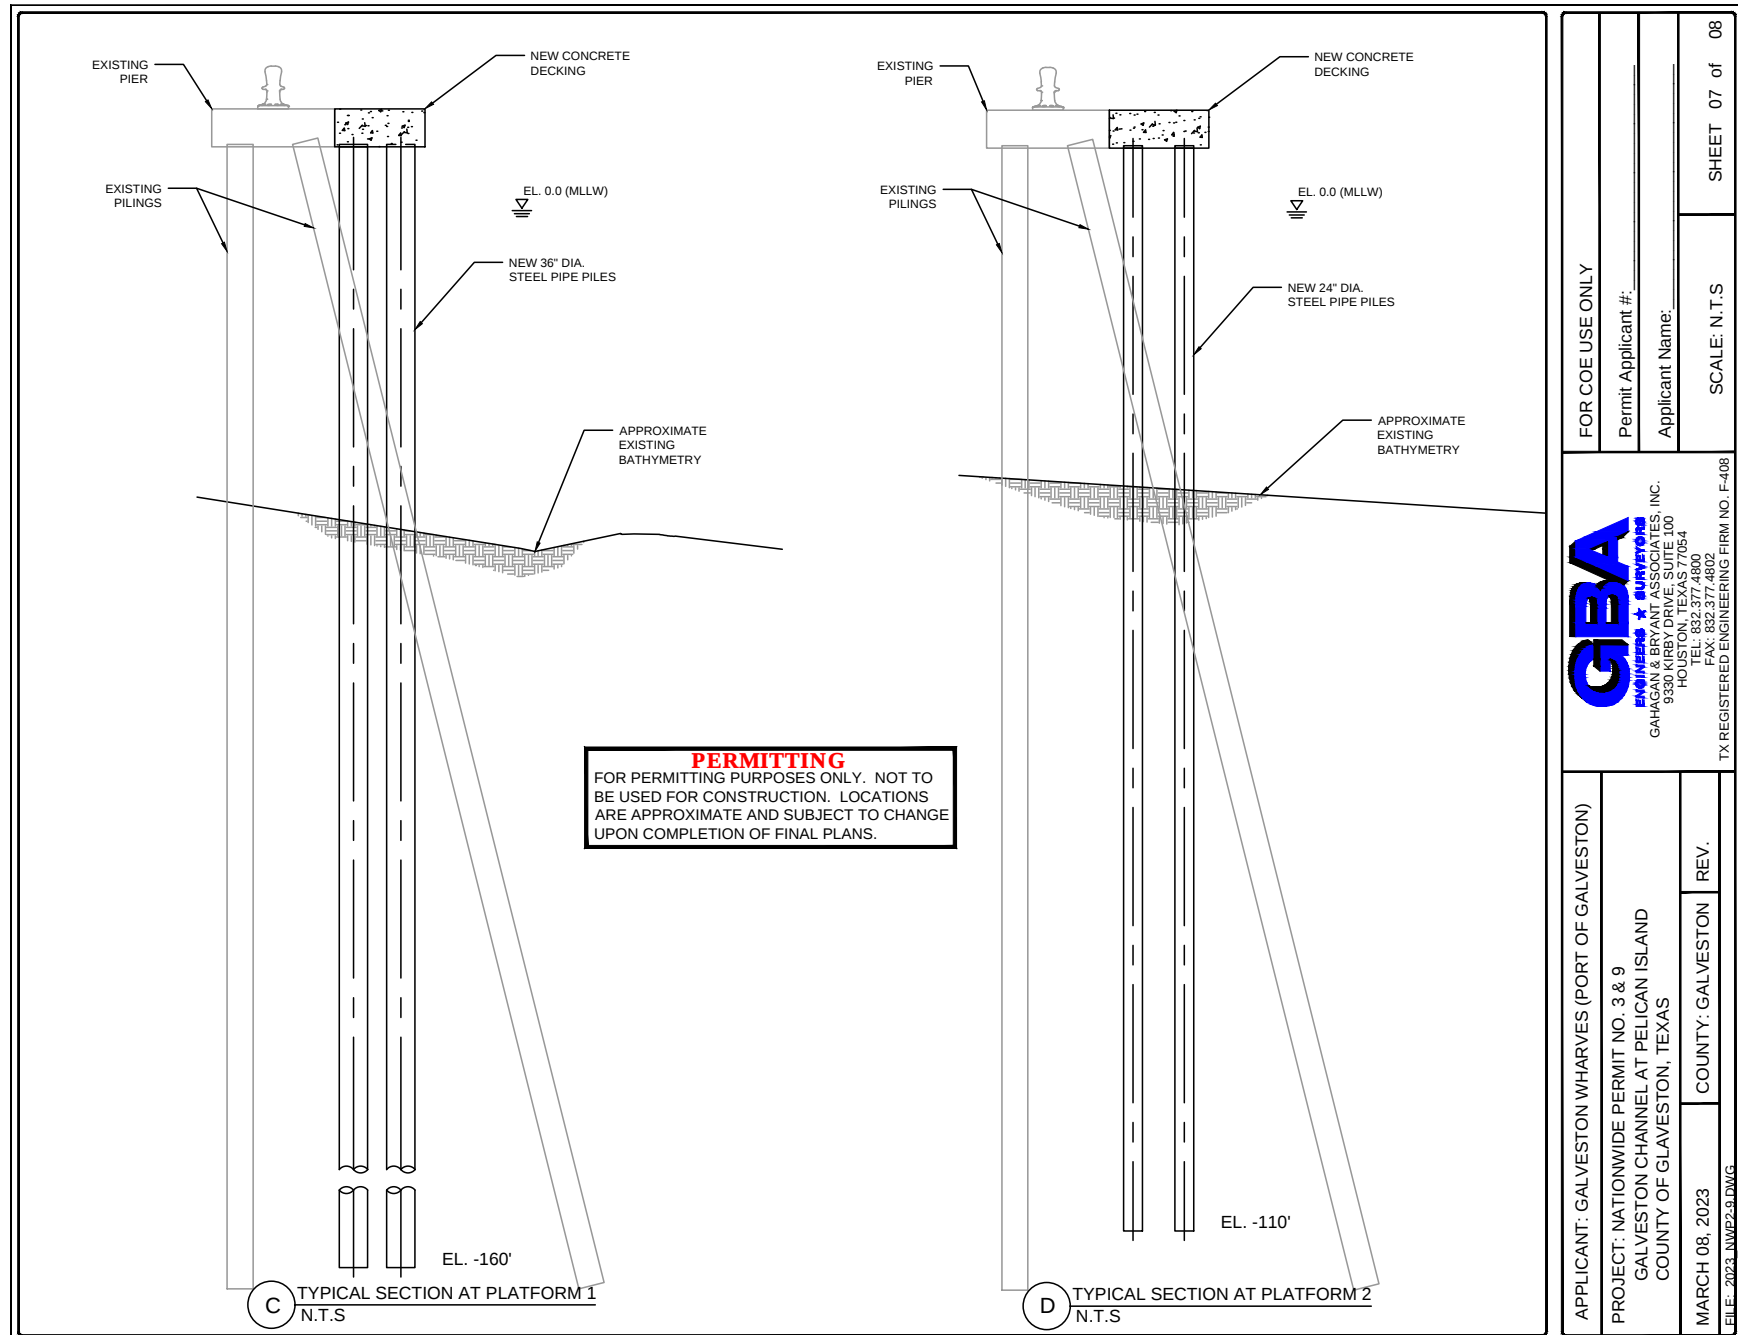

FOR COE USE ONLY		Permit Applicant #:	Applicant Name:	SCALE: N.T.S.	SHEET 07 of 08
GBA ENGINEERS & SURVEYORS GAHAGAN & BRYANT ASSOCIATES, INC. 9330 KIRBY DRIVE, SUITE 100 HOUSTON, TEXAS 77054 TEL: 832.377.4800 FAX: 832.377.4801 TX REGISTERED ENGINEERING FIRM NO. F-408		APPLICANT: GALVESTON WHARVES (PORT OF GALVESTON) PROJECT: NATIONWIDE PERMIT NO. 3 & 9 GALVESTON CHANNEL AT PELICAN ISLAND COUNTY OF GALVESTON, TEXAS MARCH 08, 2023 COUNTY: GALVESTON REV.			
FILE: 2023_00022-3.DWG					

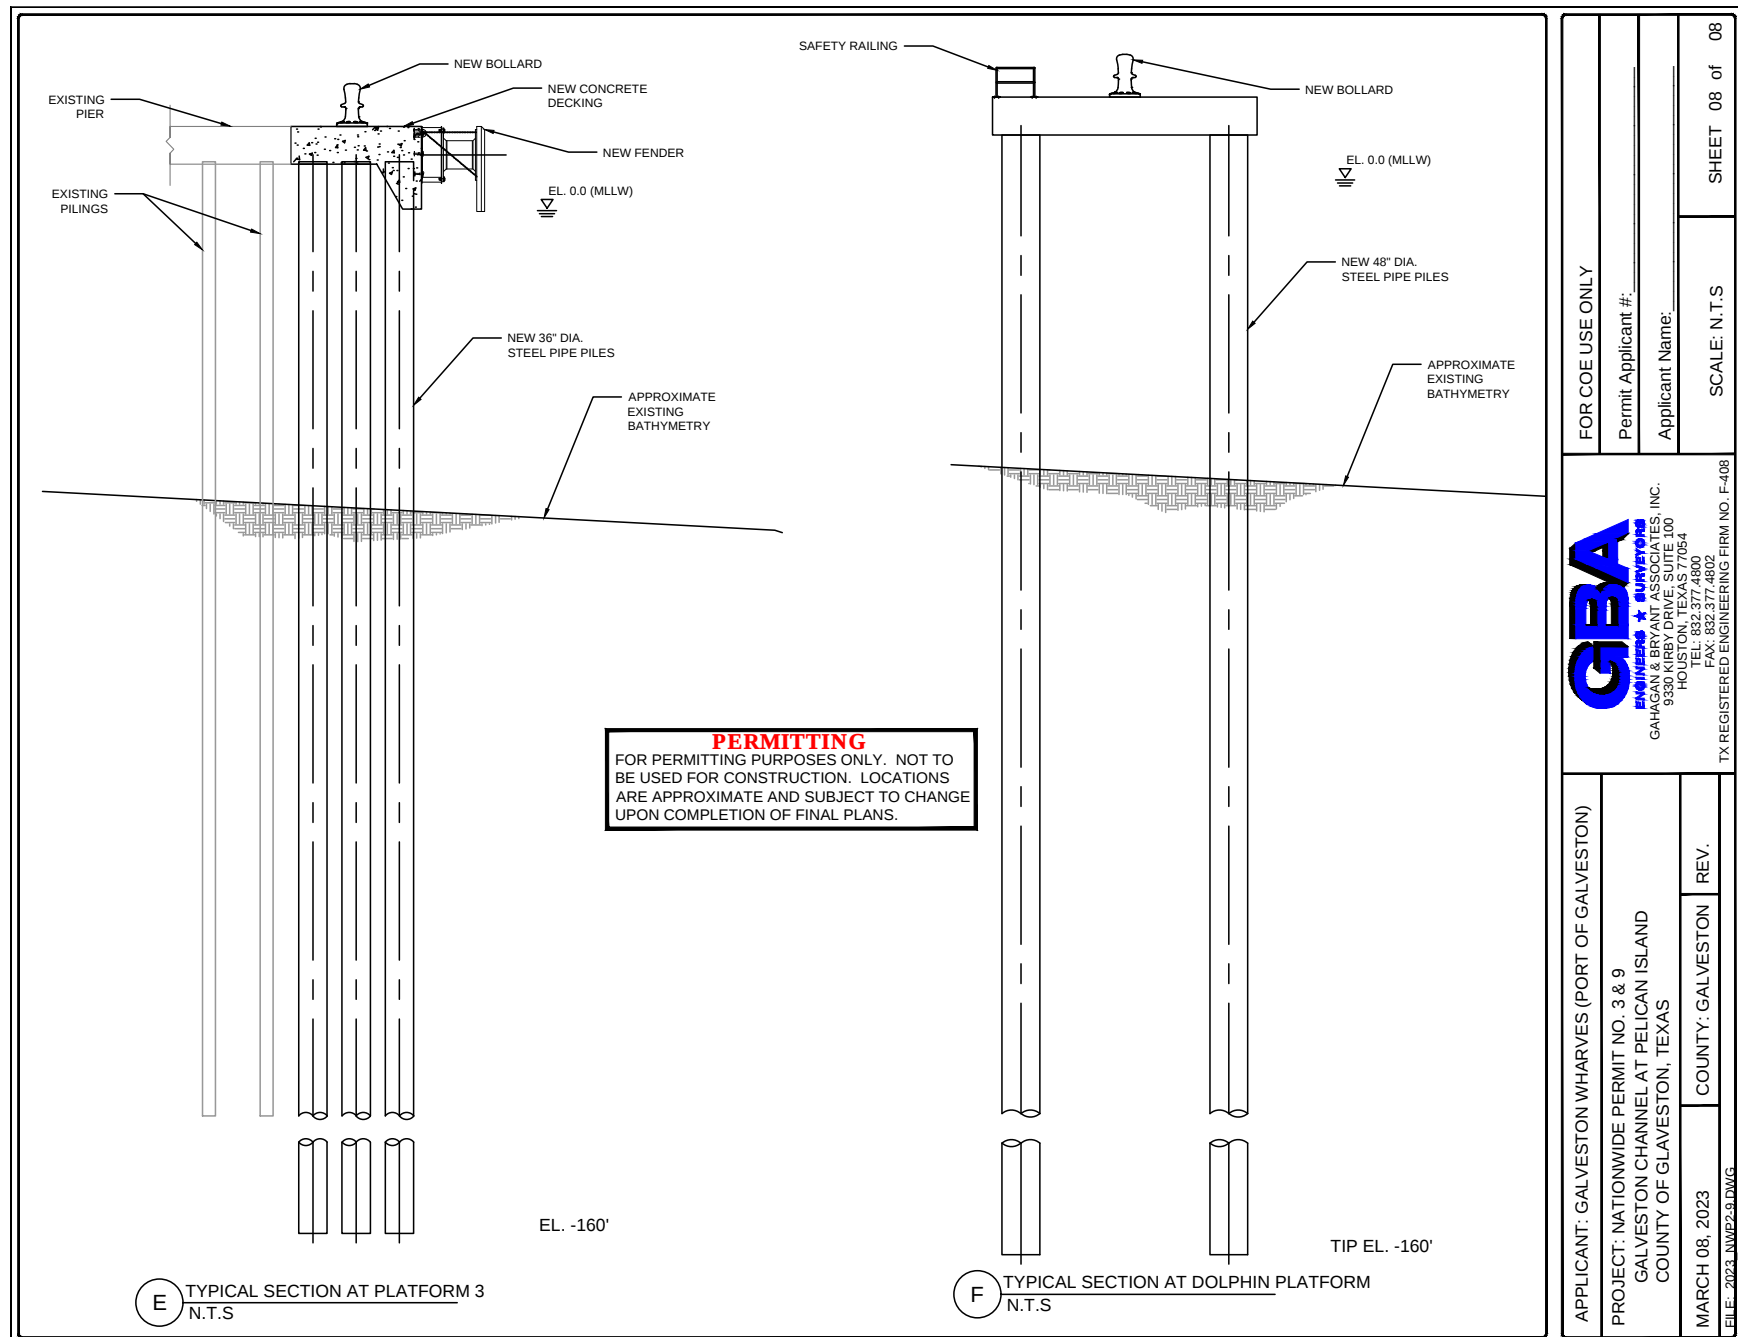

FOR COE USE ONLY		Permit Applicant #:	
		Applicant Name:	
		SCALE: N.T.S.	SHEET 08 of 08
GBA ENGINEERS & SURVEYORS GAHAGAN & BRYANT ASSOCIATES, INC. 9330 KIRBY DRIVE, SUITE 100 HOUSTON, TEXAS 77054 TEL: 832.377.4800 FAX: 832.377.4801 TX REGISTERED ENGINEERING FIRM NO. F-408			
APPLICANT: GALVESTON WHARVES (PORT OF GALVESTON)		PROJECT: NATIONWIDE PERMIT NO. 3 & 9 GALVESTON CHANNEL AT PELICAN ISLAND COUNTY OF GALVESTON, TEXAS	
MARCH 08, 2023		COUNTY: GALVESTON	REV.
FILE: 2023_NWP2-3.DWG			