

Legend

- Study Area, ~92 acres
- Perennial Stream, ~4.03 acres; ~15,227 linear feet
- Intermittent Stream, ~0.48 acre; 1,207 linear feet
- Emergent Wetland, ~9.75 acres
- Open Water, ~21.56 acres

FIGURE 1	DATE: 06/13/2023
	DRAWN: KRK
	CHECKED: CGH
	KHA NO.: 067779121

Aquatic Feature Map

Source: Nearmap January 2023


Magnolia Creek Cedar Gully Erosion Improvements

League City, Galveston County, Texas



This product is for informational purposes and may not have been prepared for or be suitable for legal, engineering, or survey purposes. It does not represent an on-the-ground survey and represents only the approximate relative location of property boundaries.

Path: K:\DAL_GIS\DAL_ETV_GIS\Project\GIS\067779121_League_City_Magnolia_Creek_Cedar_Gully_Erosion_Improvements_Mike_Shelton\League_City_Magnolia_Creek_Cedar_Gully_Erosion_Improvements.aprx

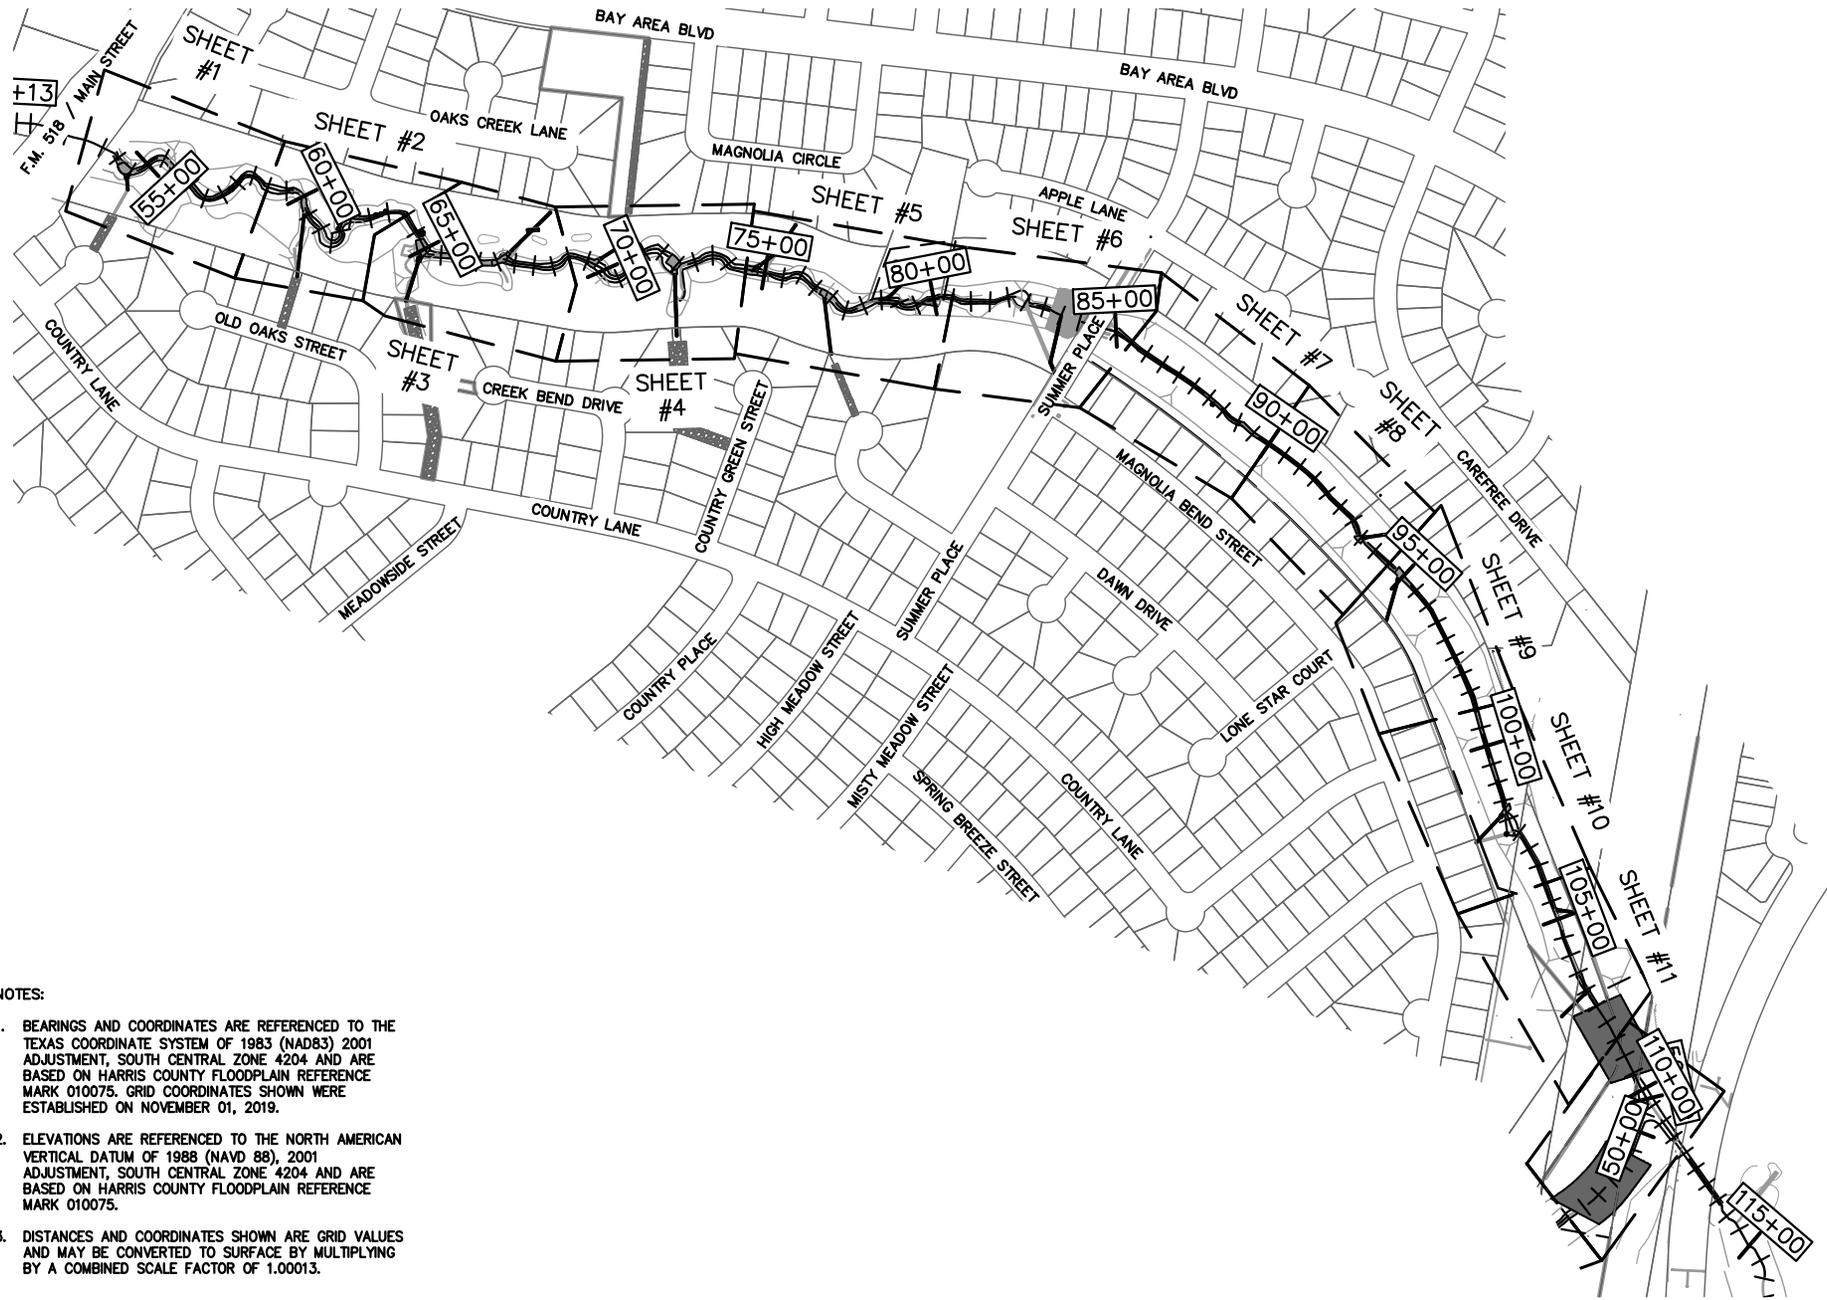

- NOTES:
1. BEARINGS AND COORDINATES ARE REFERENCED TO THE TEXAS COORDINATE SYSTEM OF 1983 (NAD83) 2001 ADJUSTMENT, SOUTH CENTRAL ZONE 4204 AND ARE BASED ON HARRIS COUNTY FLOODPLAIN REFERENCE MARK 010075. GRID COORDINATES SHOWN WERE ESTABLISHED ON NOVEMBER 01, 2019.
 2. ELEVATIONS ARE REFERENCED TO THE NORTH AMERICAN VERTICAL DATUM OF 1988 (NAVD 88), 2001 ADJUSTMENT, SOUTH CENTRAL ZONE 4204 AND ARE BASED ON HARRIS COUNTY FLOODPLAIN REFERENCE MARK 010075.
 3. DISTANCES AND COORDINATES SHOWN ARE GRID VALUES AND MAY BE CONVERTED TO SURFACE BY MULTIPLYING BY A COMBINED SCALE FACTOR OF 1.00013.

MAGNOLIA CREEK AND CEDAR GULLY CHANNEL IMPROVEMENTS
USACE PROJECT NUMBER SWG-2022-00077
PREPARED FOR THE CITY OF LEAGUE CITY GALVESTON COUNTY, TX

KEYMAP MAGNOLIA CREEK EAST


E-1
SHEET NUMBER



Plotted By: Johnson, Keith
 Sheet Set: Khs Layout: KEY MAP - MAG CREEK EAST June 14, 2023 03:15:25pm
 K:\V100_Civil\067779\21 League City Magnolia Creek\07_CADD\USACE_Subm\Production\DWG\C- OVERALL PLAN & KEY SHEET.dwg

NOTES:

1. BEARINGS AND COORDINATES ARE REFERENCED TO THE TEXAS COORDINATE SYSTEM OF 1983 (NAD83) 2001 ADJUSTMENT, SOUTH CENTRAL ZONE 4204 AND ARE BASED ON HARRIS COUNTY FLOODPLAIN REFERENCE MARK 010075. GRID COORDINATES SHOWN WERE ESTABLISHED ON NOVEMBER 01, 2019.
2. ELEVATIONS ARE REFERENCED TO THE NORTH AMERICAN VERTICAL DATUM OF 1988 (NAVD 88), 2001 ADJUSTMENT, SOUTH CENTRAL ZONE 4204 AND ARE BASED ON HARRIS COUNTY FLOODPLAIN REFERENCE MARK 010075.
3. DISTANCES AND COORDINATES SHOWN ARE GRID VALUES AND MAY BE CONVERTED TO SURFACE BY MULTIPLYING BY A COMBINED SCALE FACTOR OF 1.00013.

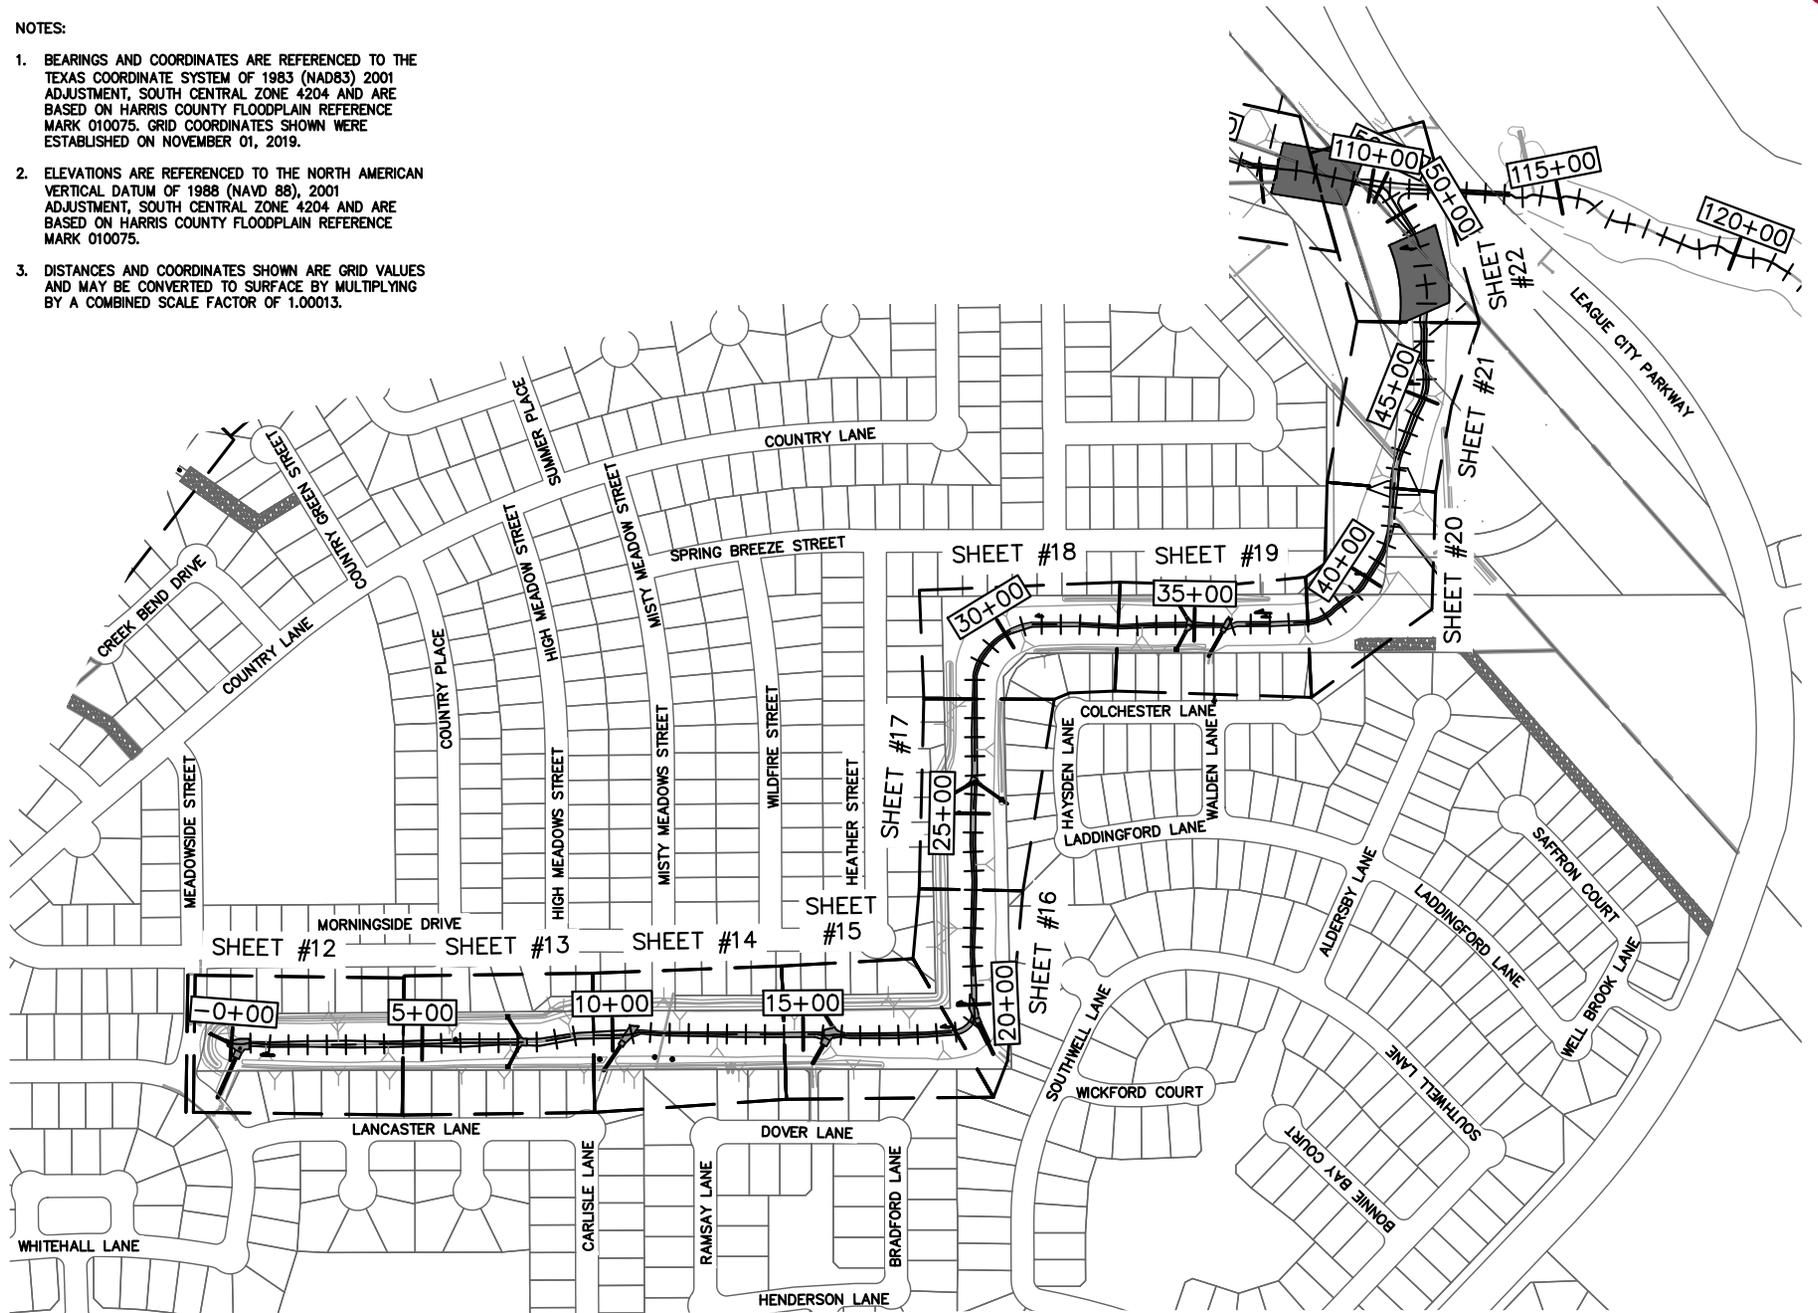


MAGNOLIA CREEK AND CEDAR GULLY CHANNEL IMPROVEMENTS
USACE PROJECT NUMBER SWG-2022-00077
PREPARED FOR THE CITY OF LEAGUE CITY GALVESTON COUNTY, TX

KEYMAP MAGNOLIA CREEK WEST

E-2
SHEET NUMBER



Plotted By: Johnson, Katie Sheet Set: Khs Layout: KEY MAP - MAG CREEK WEST June 14, 2023 03:15:32pm
 K:\HOU_Civil\067779121 League City Magnolia Creek\07_CADD\USACE_Subm\Production\DWG\C- OVERALL PLAN & KEY SHEET.dwg

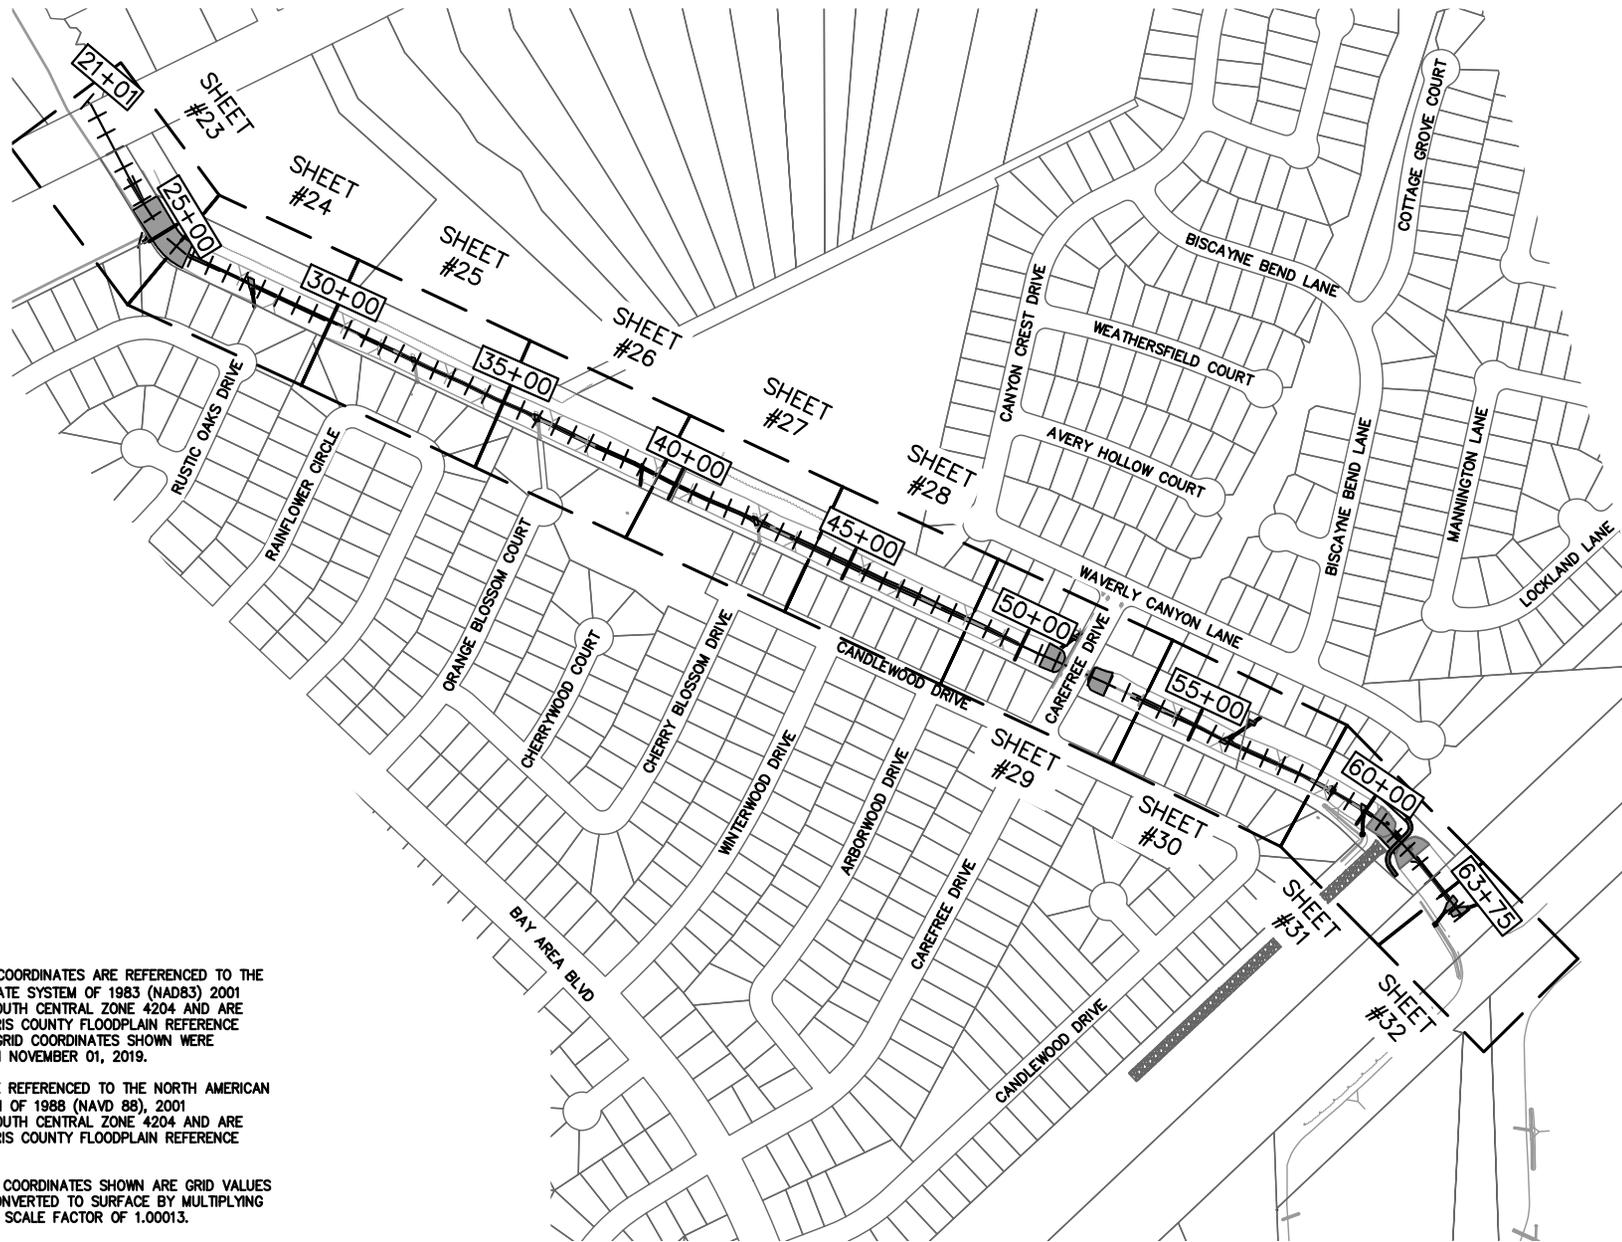

NOTES:

1. BEARINGS AND COORDINATES ARE REFERENCED TO THE TEXAS COORDINATE SYSTEM OF 1983 (NAD83) 2001 ADJUSTMENT, SOUTH CENTRAL ZONE 4204 AND ARE BASED ON HARRIS COUNTY FLOODPLAIN REFERENCE MARK 010075. GRID COORDINATES SHOWN WERE ESTABLISHED ON NOVEMBER 01, 2019.
2. ELEVATIONS ARE REFERENCED TO THE NORTH AMERICAN VERTICAL DATUM OF 1988 (NAVD 88), 2001 ADJUSTMENT, SOUTH CENTRAL ZONE 4204 AND ARE BASED ON HARRIS COUNTY FLOODPLAIN REFERENCE MARK 010075.
3. DISTANCES AND COORDINATES SHOWN ARE GRID VALUES AND MAY BE CONVERTED TO SURFACE BY MULTIPLYING BY A COMBINED SCALE FACTOR OF 1.00013.

MAGNOLIA CREEK AND CEDAR GULLY CHANNEL IMPROVEMENTS
USACE PROJECT NUMBER SWG-2022-00077
PREPARED FOR THE CITY OF LEAGUE CITY GALVESTON COUNTY, TX



KEY MAP CEDAR GULLY



E-3
SHEET NUMBER



Plotted By: Johnson, Keith; Sheet Set: Khs; Layout: KEY MAP - CEDAR GULLY; June 14, 2023; 03:15:37PM
 K:\1100_Civil\067779121_League City Magnolia Creek\07_CADD\USACE_Subm Production\DWG\C- OVERALL PLAN & KEY SHEET.dwg

LEGEND

  -  EX TOP OF BANK
-  EX RIGHT OF WAY
-  EX CONTOUR
-  PROP CONTOUR
-  AREA OF DISTURBANCE WITHIN OHWM
-  PROP IMPROVEMENTS

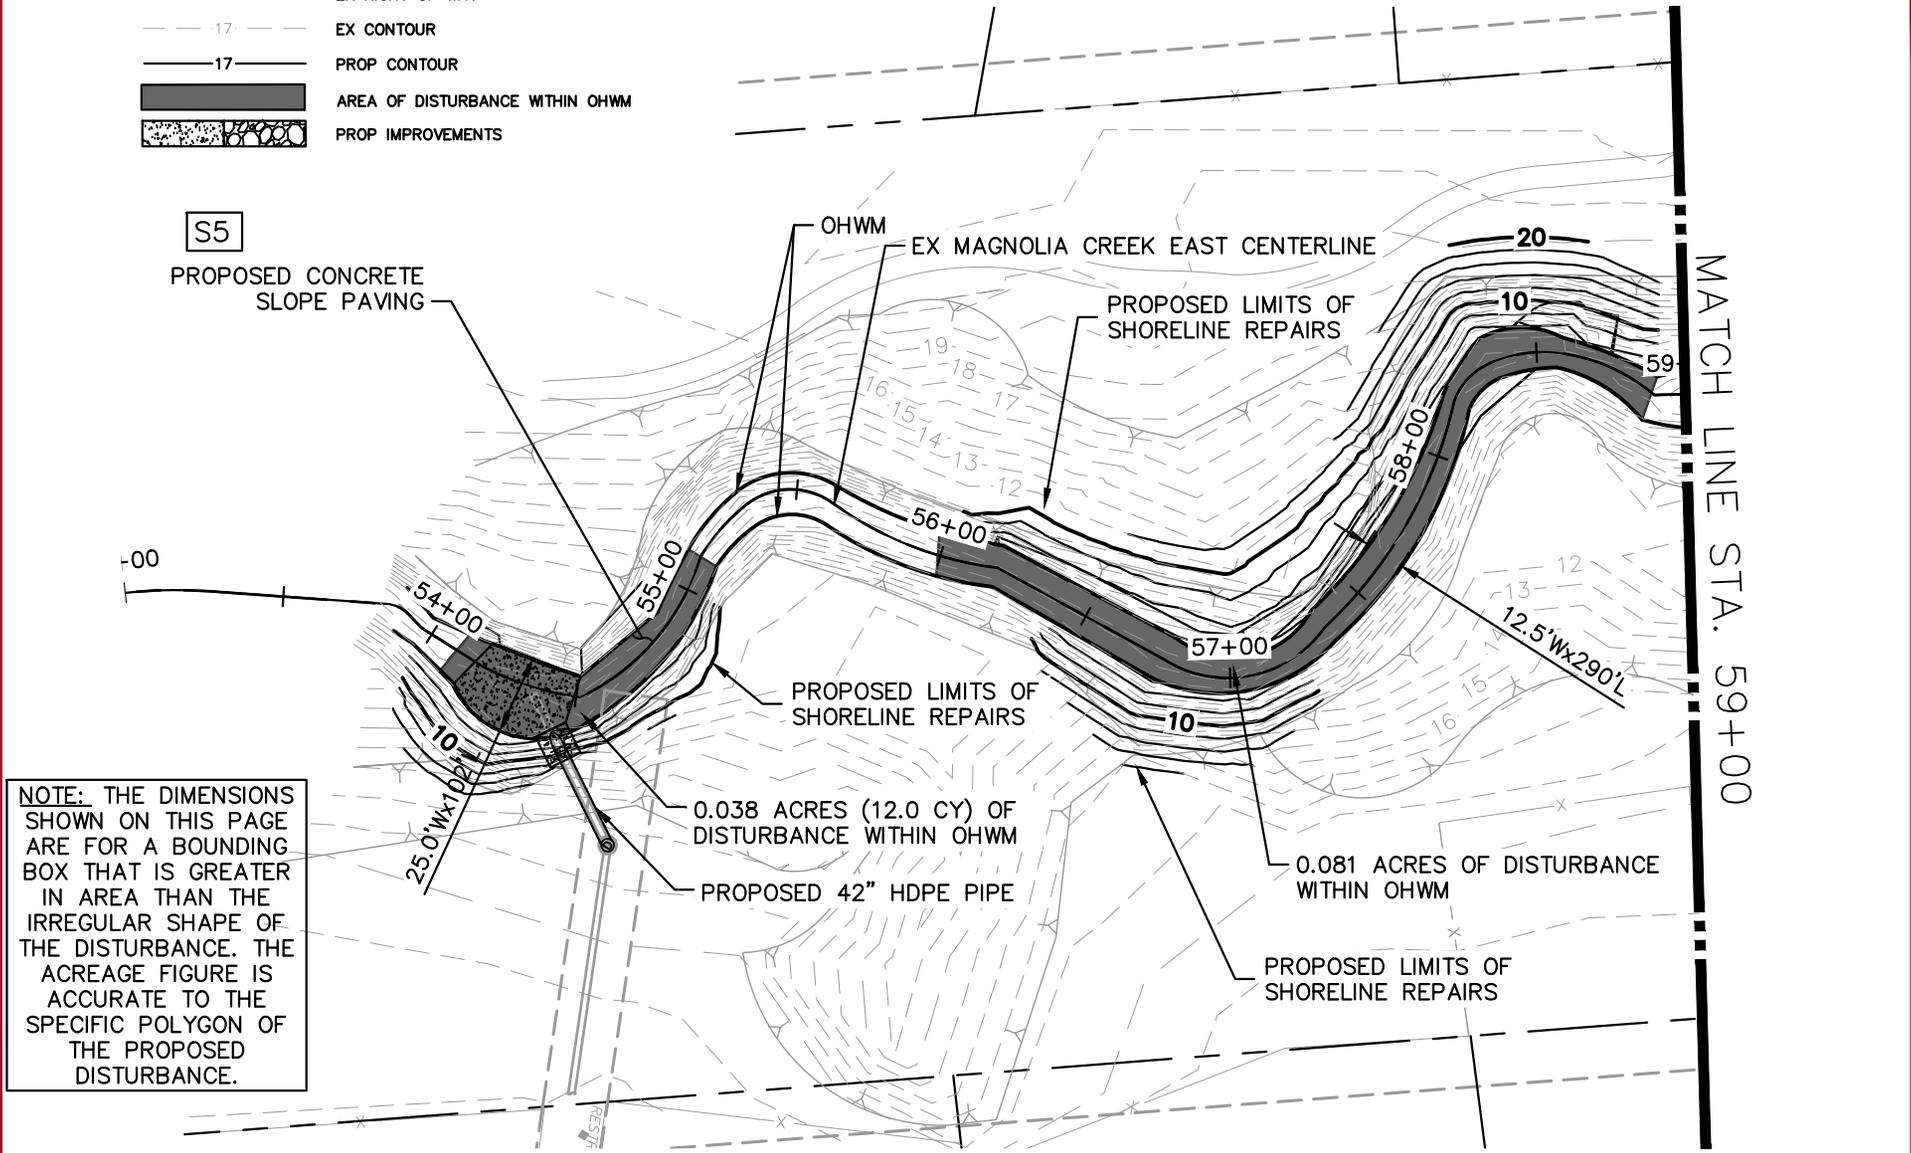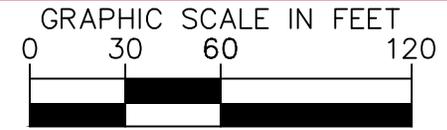

S5

PROPOSED CONCRETE
SLOPE PAVING

OHWM

EX MAGNOLIA CREEK EAST CENTERLINE

PROPOSED LIMITS OF
SHORELINE REPAIRS

54+00

54+00

55+00

56+00

57+00

58+00

59+00

MATCH LINE STA. 59+00

PROPOSED LIMITS OF
SHORELINE REPAIRS

0.038 ACRES (12.0 CY) OF
DISTURBANCE WITHIN OHWM

PROPOSED 42" HDPE PIPE

0.081 ACRES OF DISTURBANCE
WITHIN OHWM

PROPOSED LIMITS OF
SHORELINE REPAIRS

25.0' Wx 10.0' L

12.5' Wx 290' L



NOTE: THE DIMENSIONS
SHOWN ON THIS PAGE
ARE FOR A BOUNDING
BOX THAT IS GREATER
IN AREA THAN THE
IRREGULAR SHAPE OF
THE DISTURBANCE. THE
ACREAGE FIGURE IS
ACCURATE TO THE
SPECIFIC POLYGON OF
THE PROPOSED
DISTURBANCE.

MAGNOLIA CREEK AND CEDAR GULLY CHANNEL IMPROVEMENTS USACE PROJECT NUMBER SWG-2022-00077 <small>PREPARED FOR THE CITY OF LEAGUE CITY GALVESTON COUNTY, TX</small>	PLAN SHEET MAGNOLIA CREEK EAST STA 53+00 TO STA 59+00	1 <small>SHEET NUMBER</small>
--	--	----------------------------------



Plotted By: Johnson, Kaitie Sheet Set: Khs Layout: SH12 STA. 53+00 to STA. 59+00 Date: 14 June 2023 03:15:59pm
 K:\V100_Civil\067779\21 League City Magnolia Creek\07_CADD USACE_Submittal Production\DWG\C-Magnolia Creek East\C-Magnolia Creek East ALIGN.dwg

NOTE: THE DIMENSIONS SHOWN ON THIS PAGE ARE FOR A BOUNDING BOX THAT IS GREATER IN AREA THAN THE IRREGULAR SHAPE OF THE DISTURBANCE. THE ACREAGE FIGURE IS ACCURATE TO THE SPECIFIC POLYGON OF THE PROPOSED DISTURBANCE.

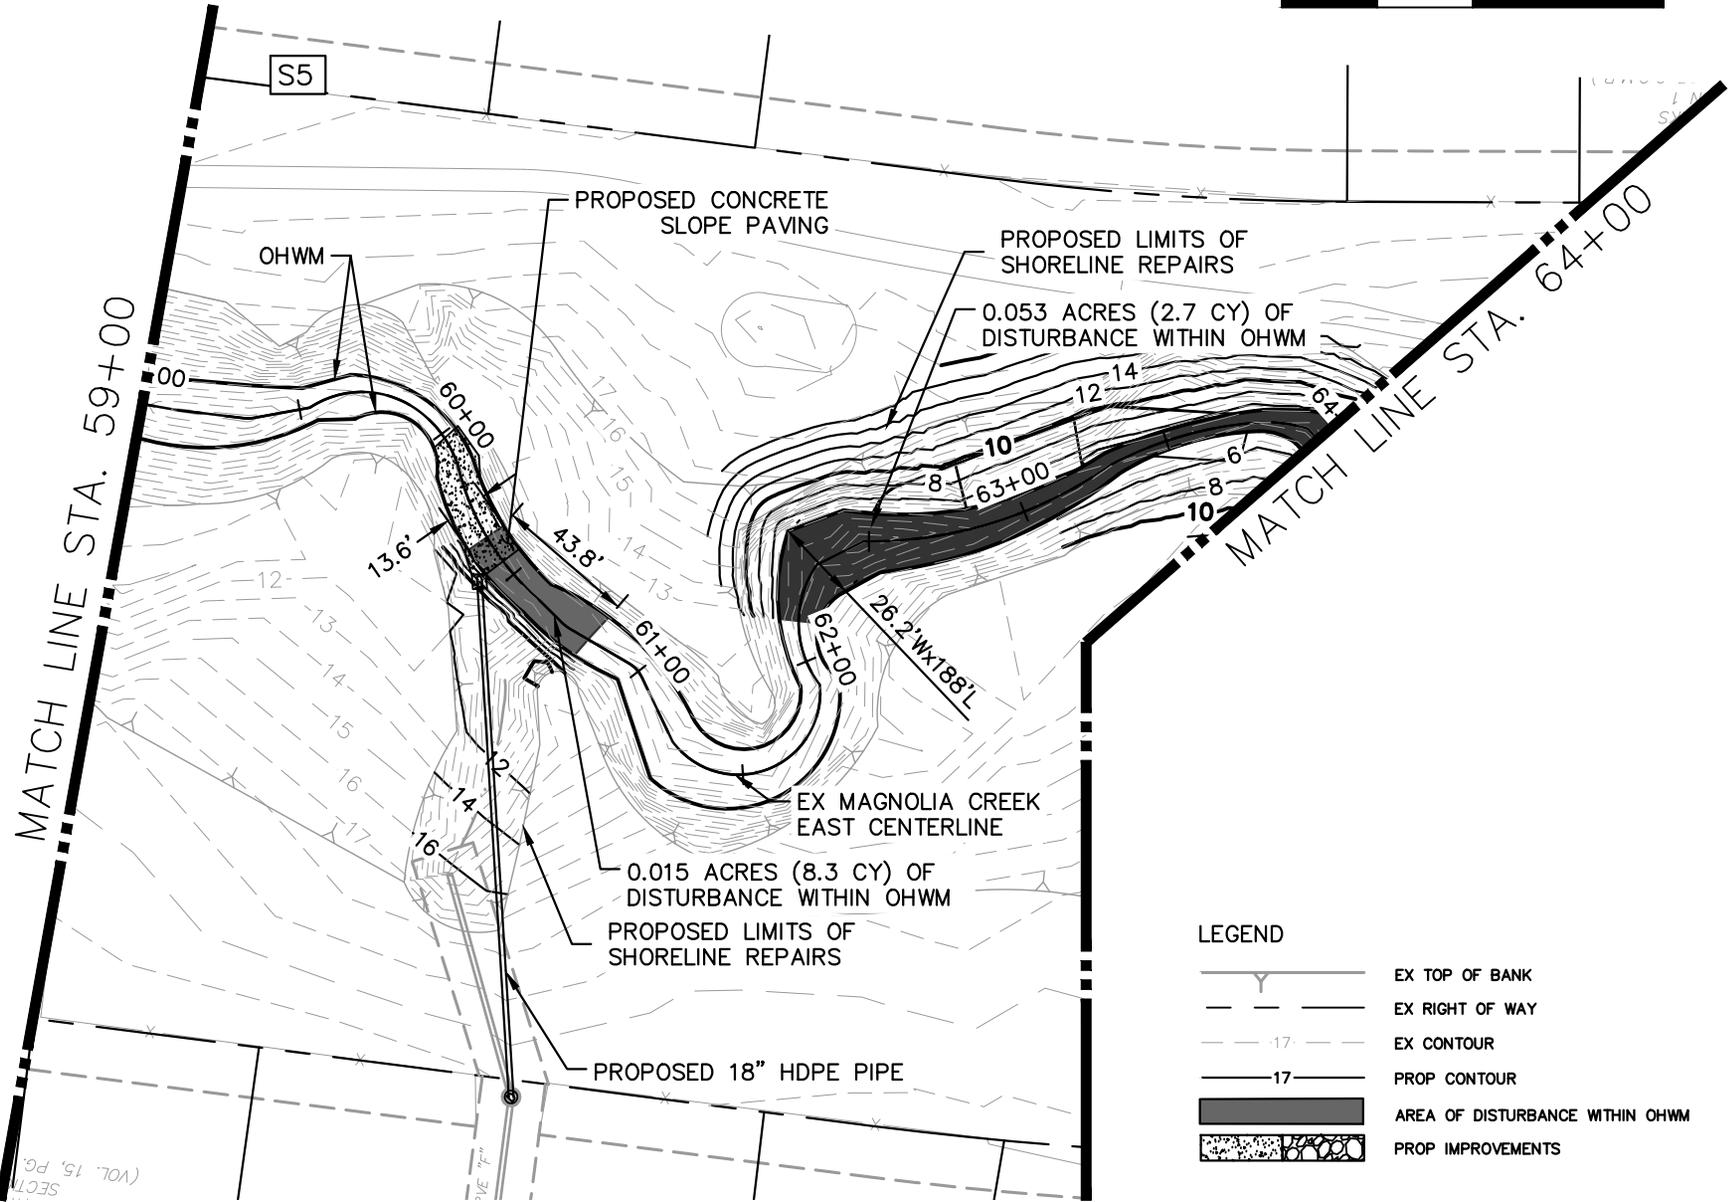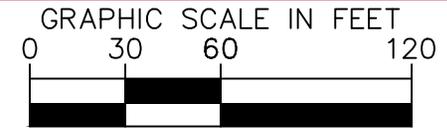

LEGEND

	EX TOP OF BANK
	EX RIGHT OF WAY
	EX CONTOUR
	PROP CONTOUR
	AREA OF DISTURBANCE WITHIN OHWM
	PROP IMPROVEMENTS

MAGNOLIA CREEK AND CEDAR GULLY CHANNEL IMPROVEMENTS
USACE PROJECT NUMBER SWG-2022-00077
PREPARED FOR THE CITY OF LEAGUE CITY GALVESTON COUNTY, TX

PLAN SHEET MAGNOLIA CREEK EAST
STA 59+00 TO STA 64+00

2
SHEET NUMBER





Plotted By: Johnson, Kaitie Sheet Set: Khs Layout: SH13 STA. 59+00 to STA. 64+00 Date: 14, 2023 03:16:02pm
 K:\V101_Civil\067779121 League City Magnolia Creek\07_CADD\USACE_Subm\Production\DWG\C-Magnolia Creek East\C-Magnolia Creek East ALIGN.dwg

LEGEND

-  EX TOP OF BANK
-  EX RIGHT OF WAY
-  EX CONTOUR
-  PROP CONTOUR
-  AREA OF DISTURBANCE WITHIN OHWM
-  PROP IMPROVEMENTS

NOTE: THE DIMENSIONS SHOWN ON THIS PAGE ARE FOR A BOUNDING BOX THAT IS GREATER IN AREA THAN THE IRREGULAR SHAPE OF THE DISTURBANCE. THE ACREAGE FIGURE IS ACCURATE TO THE SPECIFIC POLYGON OF THE PROPOSED DISTURBANCE.

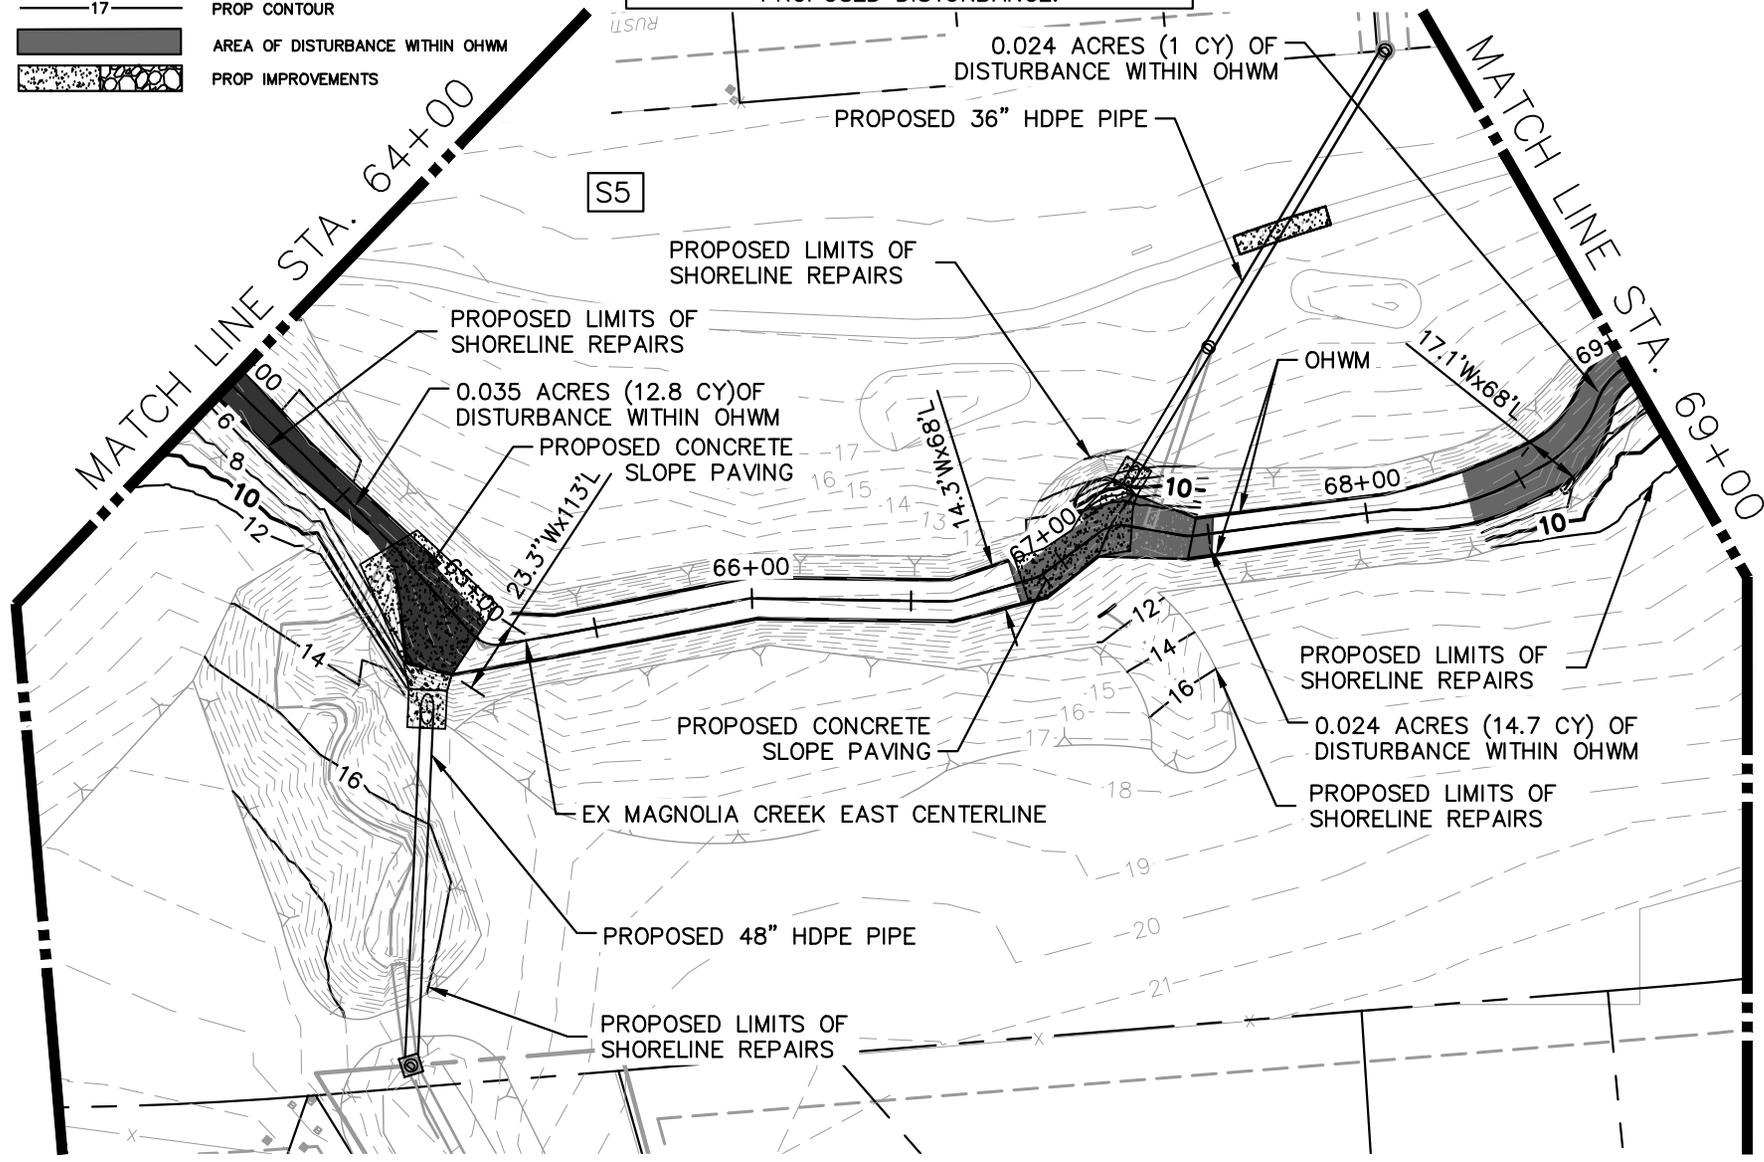
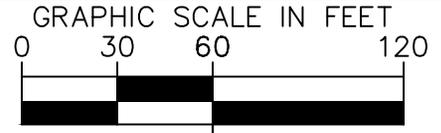


MAGNOLIA CREEK AND CEDAR GULLY CHANNEL IMPROVEMENTS USACE PROJECT NUMBER SWG-2022-00077 <small>PREPARED FOR THE CITY OF LEAGUE CITY GALVESTON COUNTY, TX</small>	PLAN SHEET MAGNOLIA CREEK EAST STA 64+00 TO STA 69+00	3 <small>SHEET NUMBER</small>
--	--	----------------------------------



Plotted By: Johnson, Kaitie Sheet Set: Khs Layout: SH14 STA. 64+00 to STA. 69+00 Date: June 14, 2023 03:16:06PM
 K:\V100_Civil\067779\21 League City Magnolia Creek\07_CADD\USACE_Submittal\Production\DWG\C-Magnolia Creek East\C-Magnolia Creek East ALIGN.dwg

NOTE: THE DIMENSIONS SHOWN ON THIS PAGE ARE FOR A BOUNDING BOX THAT IS GREATER IN AREA THAN THE IRREGULAR SHAPE OF THE DISTURBANCE. THE ACREAGE FIGURE IS ACCURATE TO THE SPECIFIC POLYGON OF THE PROPOSED DISTURBANCE.

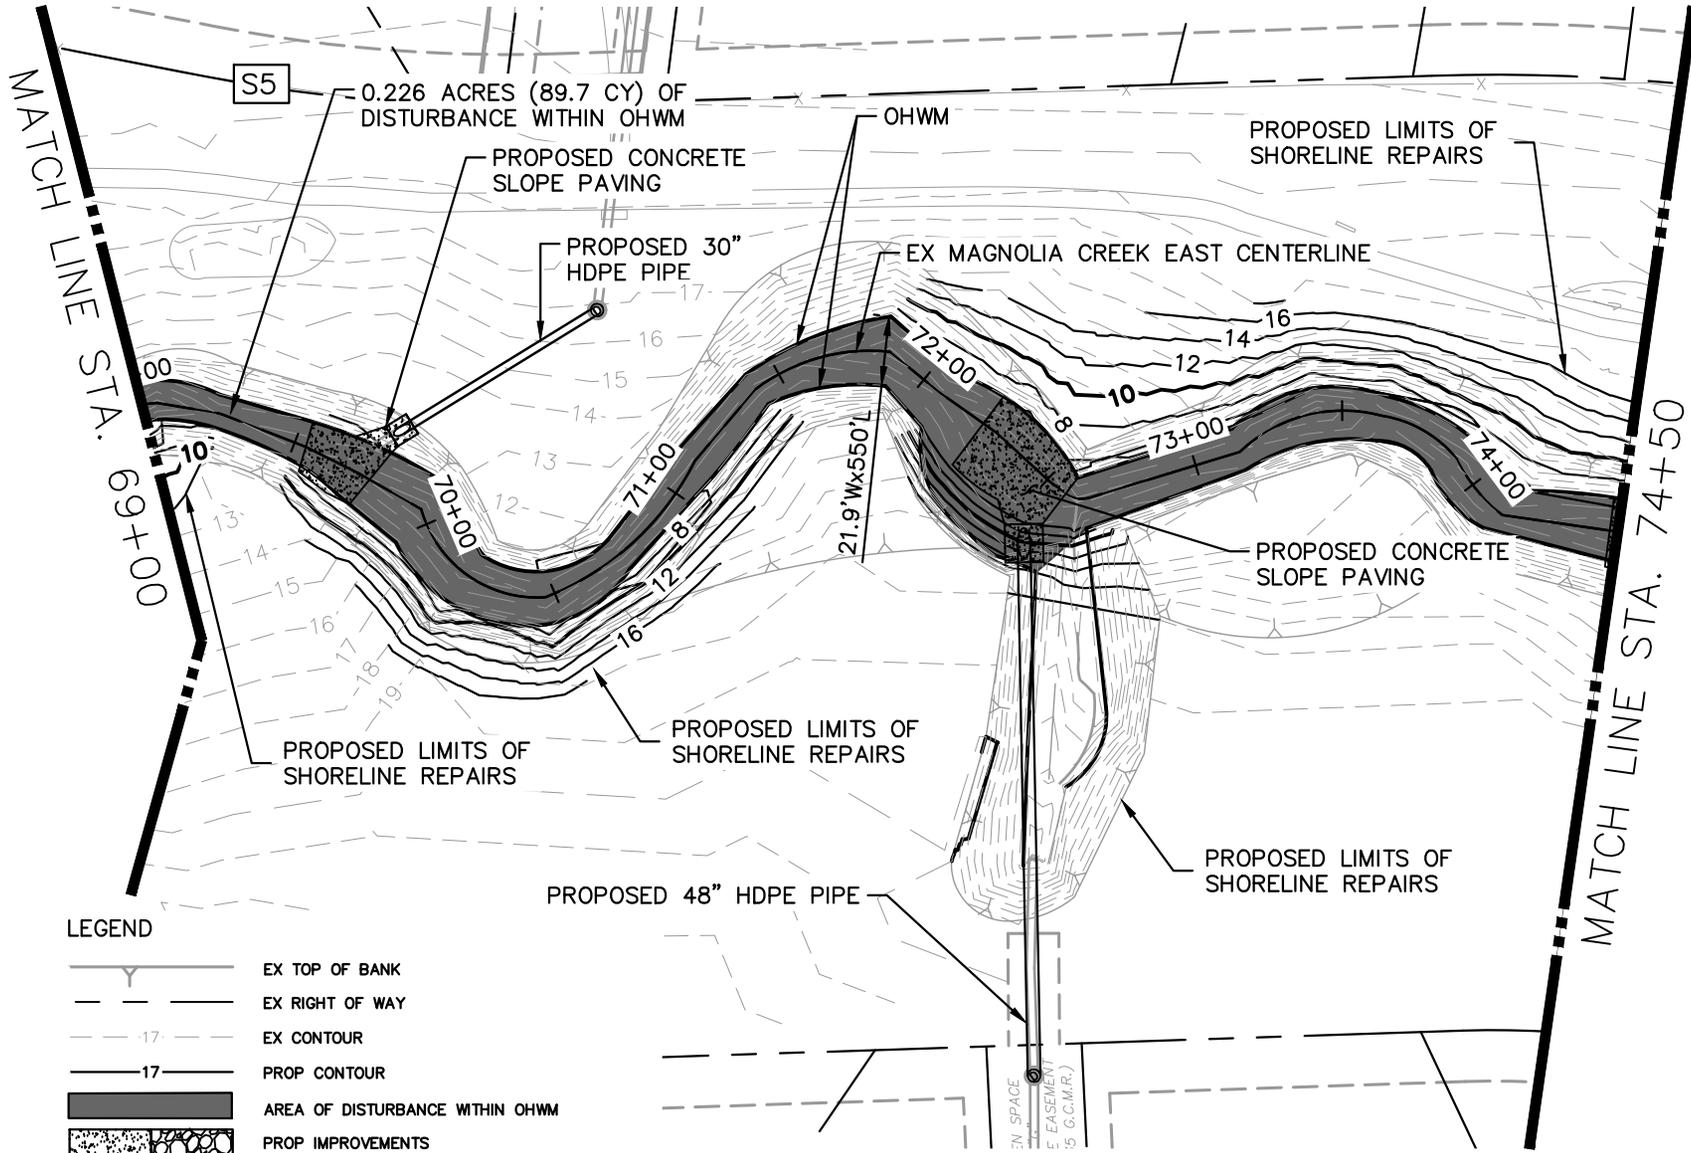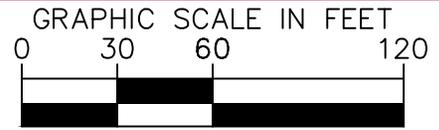

LEGEND



- EX TOP OF BANK
- EX RIGHT OF WAY
- EX CONTOUR
- PROP CONTOUR
- AREA OF DISTURBANCE WITHIN OHWM
- PROP IMPROVEMENTS

MAGNOLIA CREEK AND CEDAR GULLY CHANNEL IMPROVEMENTS
USACE PROJECT NUMBER SWG-2022-00077
PREPARED FOR THE CITY OF LEAGUE CITY GALVESTON COUNTY, TX

PLAN SHEET MAGNOLIA CREEK EAST
STA 69+00 TO STA 74+50

4
SHEET NUMBER

NOTE: THE DIMENSIONS SHOWN ON THIS PAGE ARE FOR A BOUNDING BOX THAT IS GREATER IN AREA THAN THE IRREGULAR SHAPE OF THE DISTURBANCE. THE ACREAGE FIGURE IS ACCURATE TO THE SPECIFIC POLYGON OF THE PROPOSED DISTURBANCE.

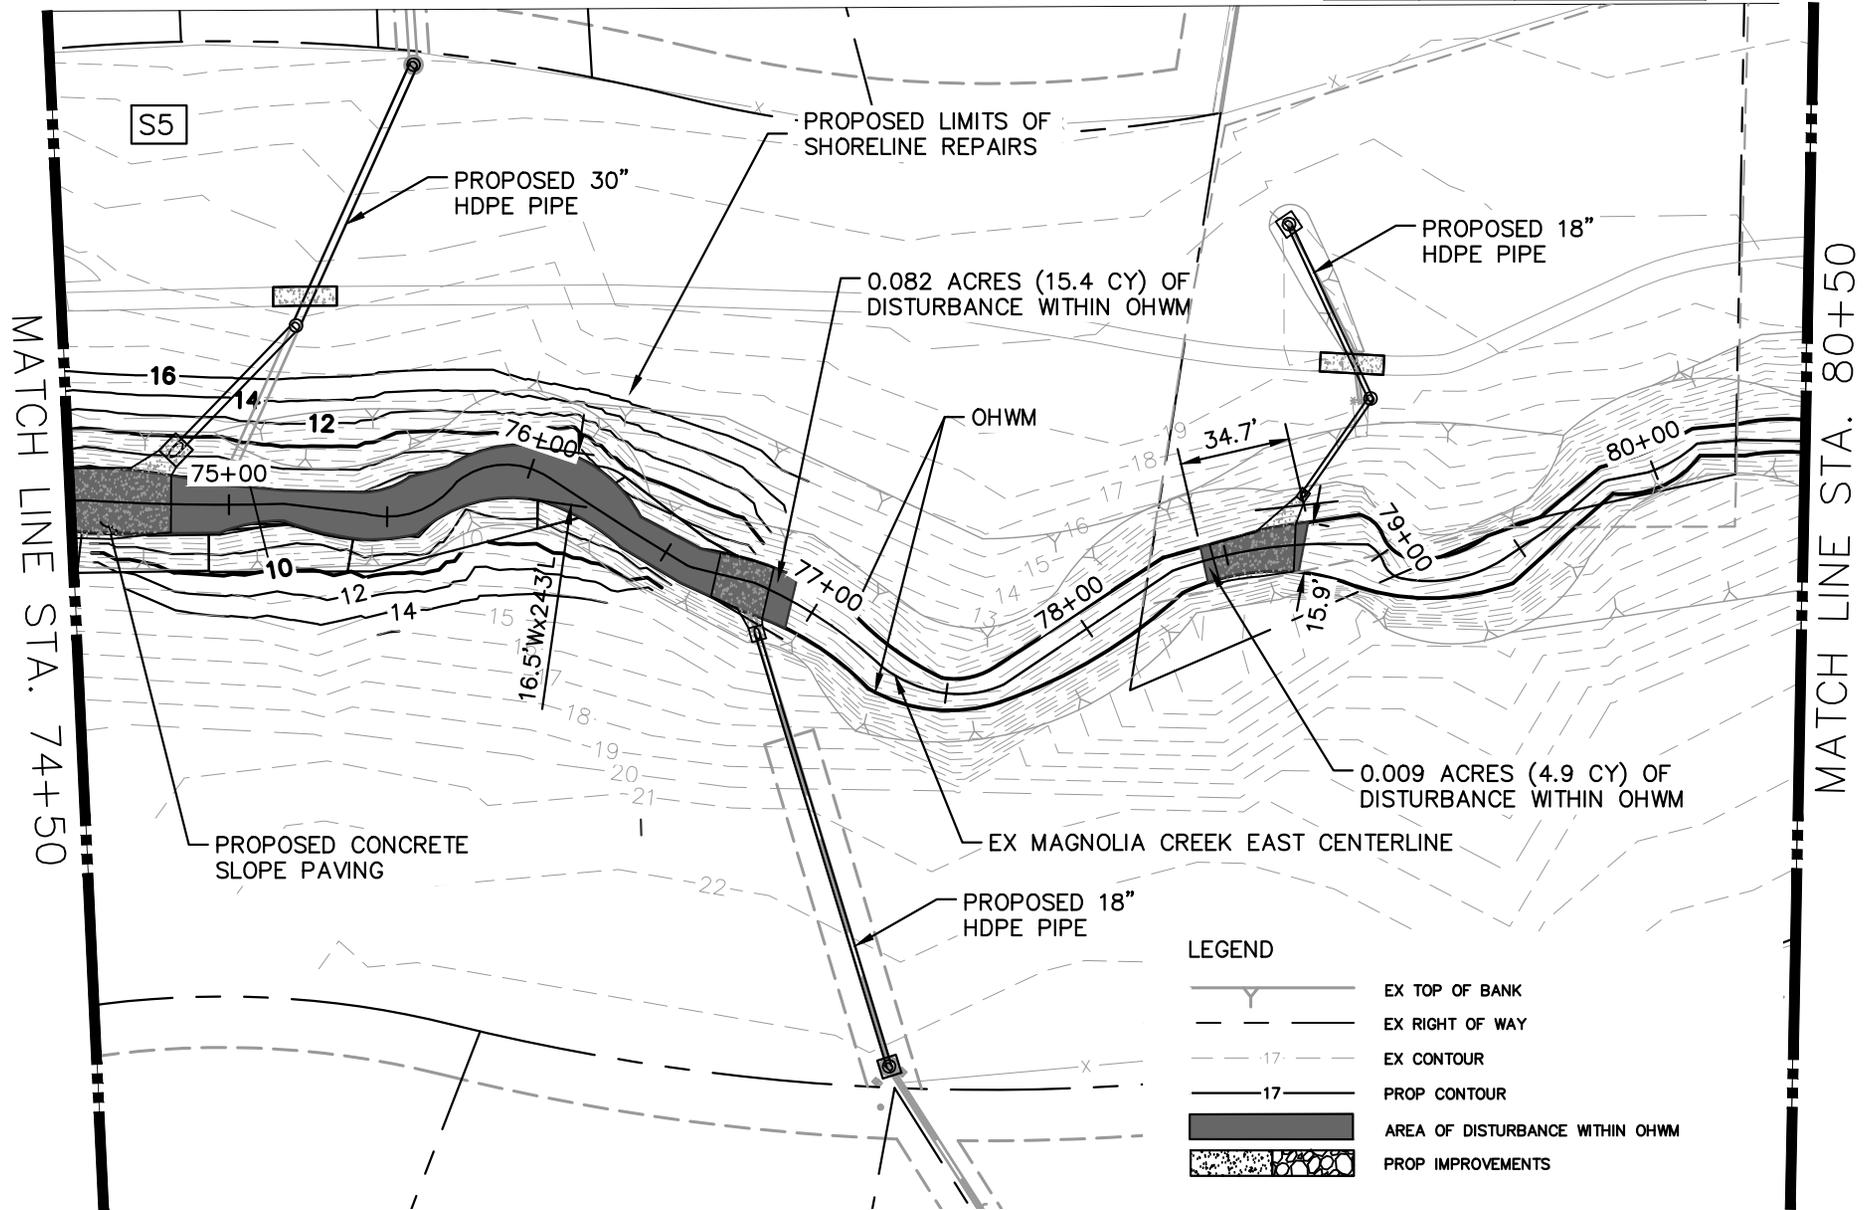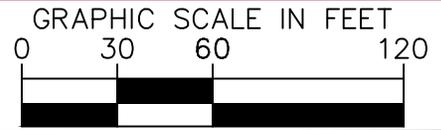

LEGEND



	EX TOP OF BANK
	EX RIGHT OF WAY
	EX CONTOUR
	PROP CONTOUR
	AREA OF DISTURBANCE WITHIN OHWM
	PROP IMPROVEMENTS

MAGNOLIA CREEK AND CEDAR GULLY CHANNEL IMPROVEMENTS USACE PROJECT NUMBER SWG-2022-00077 PREPARED FOR THE CITY OF LEAGUE CITY GALVESTON COUNTY, TX	PLAN SHEET MAGNOLIA CREEK EAST STA 74+50 TO STA 80+50	5 SHEET NUMBER
---	--	-------------------



Plotted By: Johnson, Kaitie Sheet: Set:Khs Layout: SH16 STA 74+50 to STA 80+50 Date: 03/16/2023
K:\V10U_Civil\067779\21 League City Magnolia Creek\07_CADD\USACE_Submittal\Production\DWG\C-Magnolia Creek East\C-MAGNOLIA CREEK EAST ALIGN (1).dwg

NOTE: THE DIMENSIONS SHOWN ON THIS PAGE ARE FOR A BOUNDING BOX THAT IS GREATER IN AREA THAN THE IRREGULAR SHAPE OF THE DISTURBANCE. THE ACREAGE FIGURE IS ACCURATE TO THE SPECIFIC POLYGON OF THE PROPOSED DISTURBANCE.

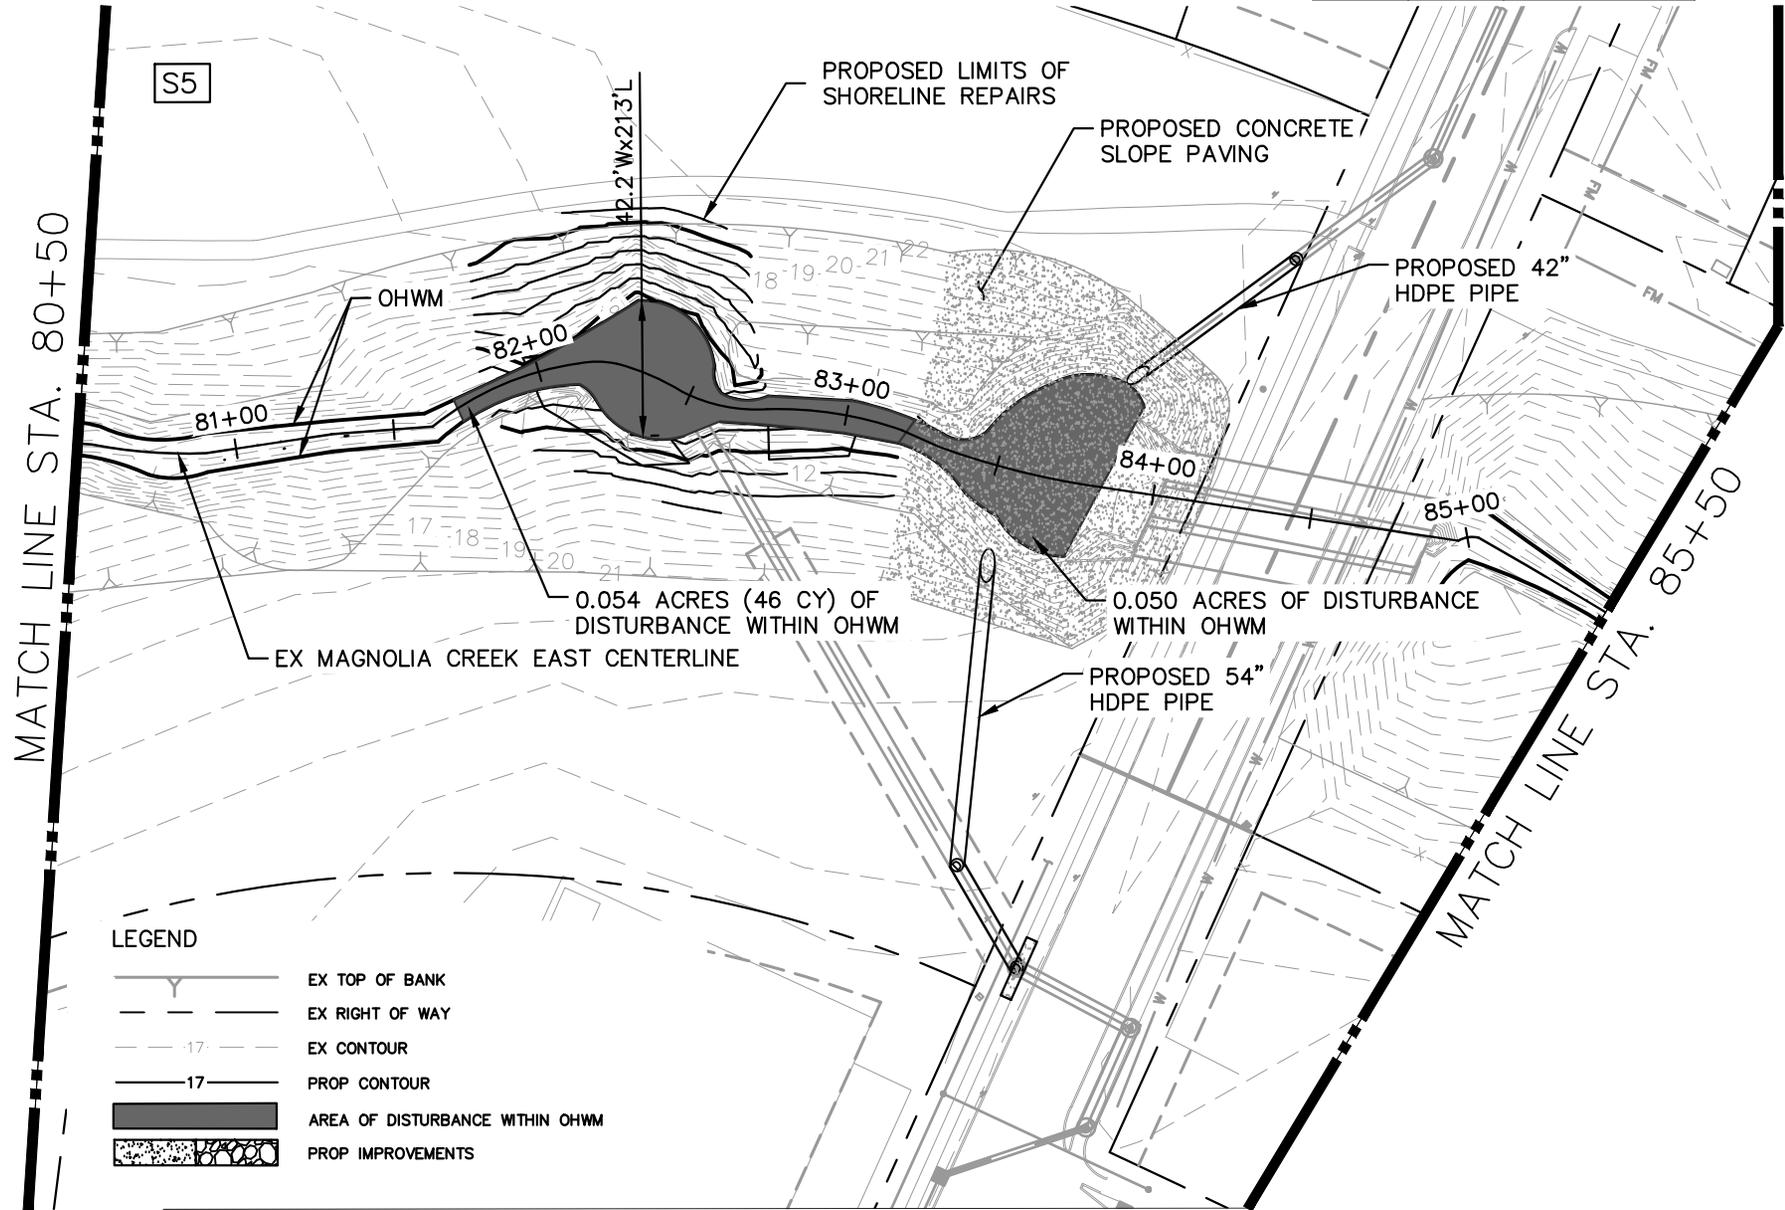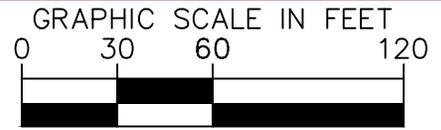

LEGEND



	EX TOP OF BANK
	EX RIGHT OF WAY
	EX CONTOUR
	PROP CONTOUR
	AREA OF DISTURBANCE WITHIN OHWM
	PROP IMPROVEMENTS

MAGNOLIA CREEK AND CEDAR GULLY CHANNEL IMPROVEMENTS USACE PROJECT NUMBER SWG-2022-00077 PREPARED FOR THE CITY OF LEAGUE CITY GALVESTON COUNTY, TX	PLAN SHEET MAGNOLIA CREEK EAST STA 80+50 TO STA 85+50	6 SHEET NUMBER
---	--	-------------------



Plotted By: Johnson, Kaitie Sheet Set: K:\Info - Sheet Set\KHO - Layout\SH17_STA_80+50 to STA_85+50.dwg Date: 03/16/23 03:16:29 PM
 K:\INFO - Civil\067779121 League City Magnolia Creek\07_CADD\USACE_Subm Production\DWG\C-Magnolia Creek East\C-Magnolia Creek East ALIGN (1).dwg

NOTE: THE DIMENSIONS SHOWN ON THIS PAGE ARE FOR A BOUNDING BOX THAT IS GREATER IN AREA THAN THE IRREGULAR SHAPE OF THE DISTURBANCE. THE ACREAGE FIGURE IS ACCURATE TO THE SPECIFIC POLYGON OF THE PROPOSED DISTURBANCE.

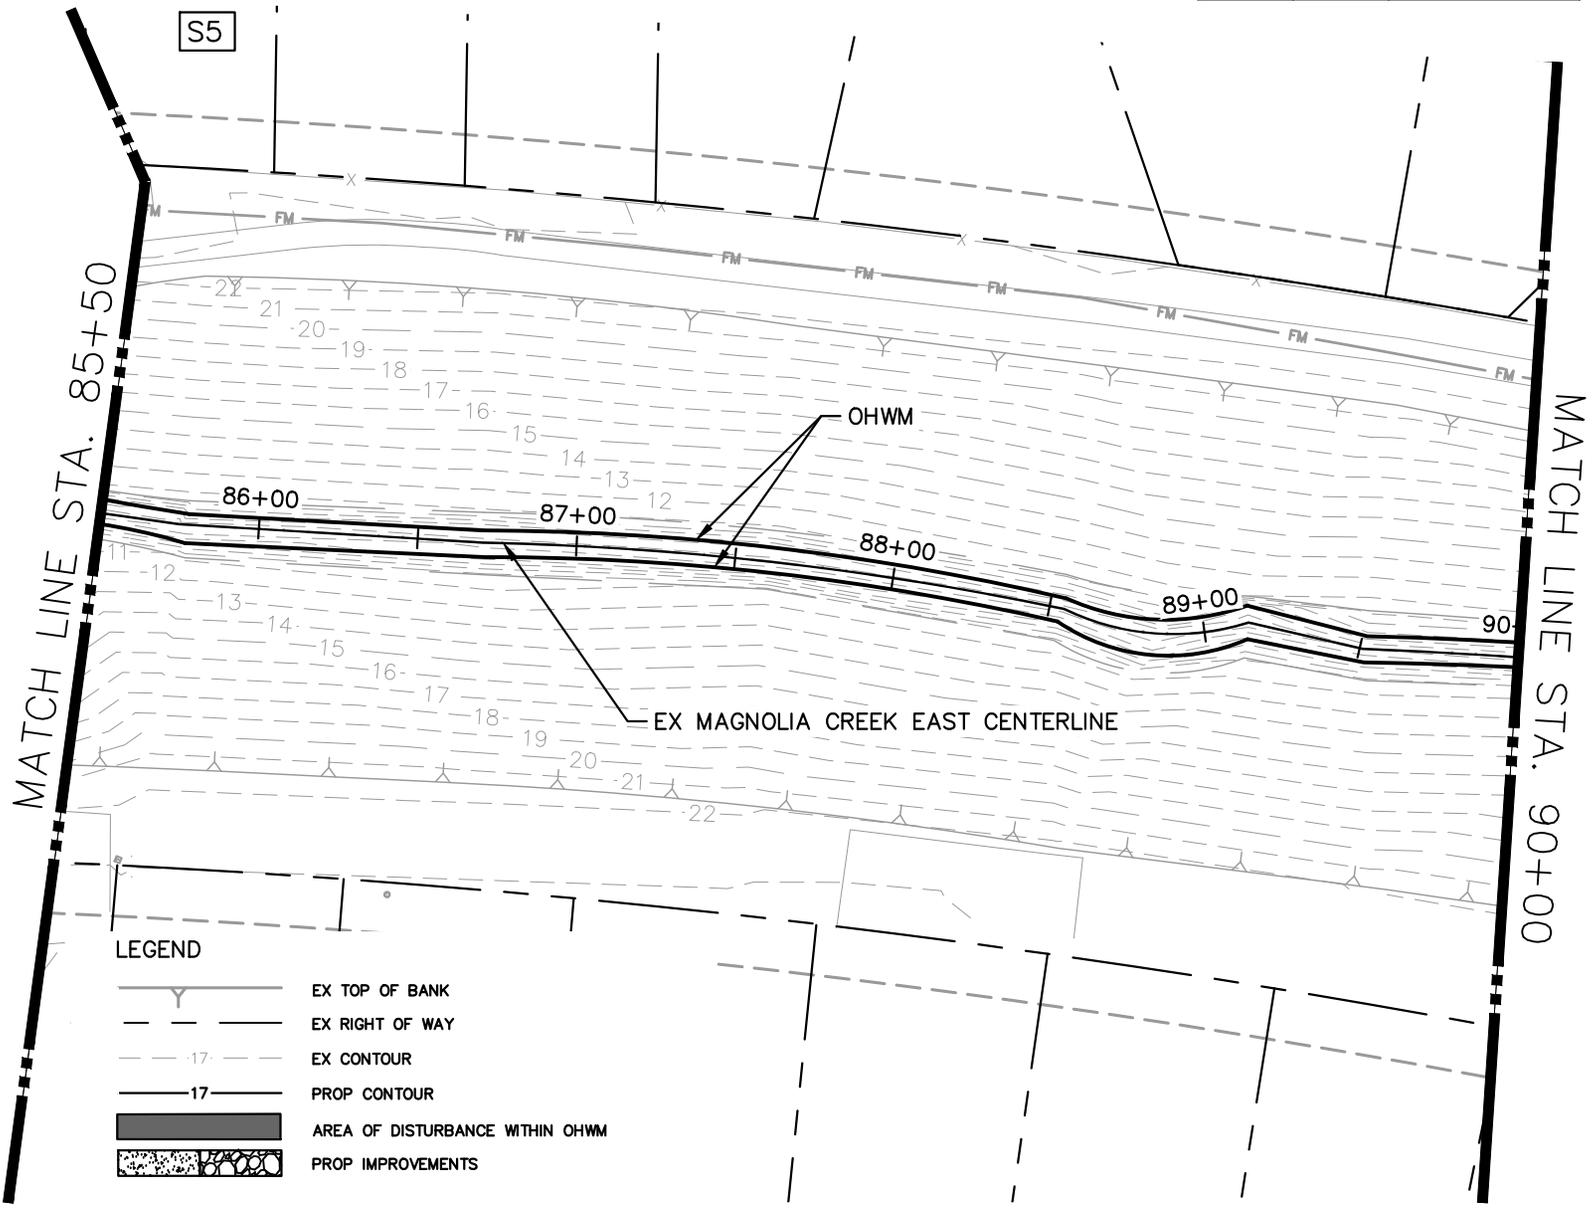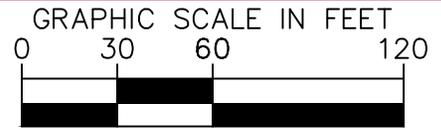

LEGEND



	EX TOP OF BANK
	EX RIGHT OF WAY
	EX CONTOUR
	PROP CONTOUR
	AREA OF DISTURBANCE WITHIN OHWM
	PROP IMPROVEMENTS

MAGNOLIA CREEK AND CEDAR GULLY CHANNEL IMPROVEMENTS USACE PROJECT NUMBER SWG-2022-00077 PREPARED FOR THE CITY OF LEAGUE CITY GALVESTON COUNTY, TX	PLAN SHEET MAGNOLIA CREEK EAST STA 85+50 TO STA 90+00	7 SHEET NUMBER
---	--	-------------------



Plotted By: Johnson, Keith
Sheet Set: K:\Info - Sheet Set\KHO - Layout\Sh18 - STA. 85+50 to STA. 90+00 - June 14, 2023 - 03:16:31 PM
K:\V1010_Civil\067779121 - League City - Magnolia Creek\07_CADD\USACE_Subm\Production\DWG\C-Magnolia Creek East\C-MAGNOLIA CREEK EAST ALIGN (1).dwg

NOTE: THE DIMENSIONS SHOWN ON THIS PAGE ARE FOR A BOUNDING BOX THAT IS GREATER IN AREA THAN THE IRREGULAR SHAPE OF THE DISTURBANCE. THE ACREAGE FIGURE IS ACCURATE TO THE SPECIFIC POLYGON OF THE PROPOSED DISTURBANCE.

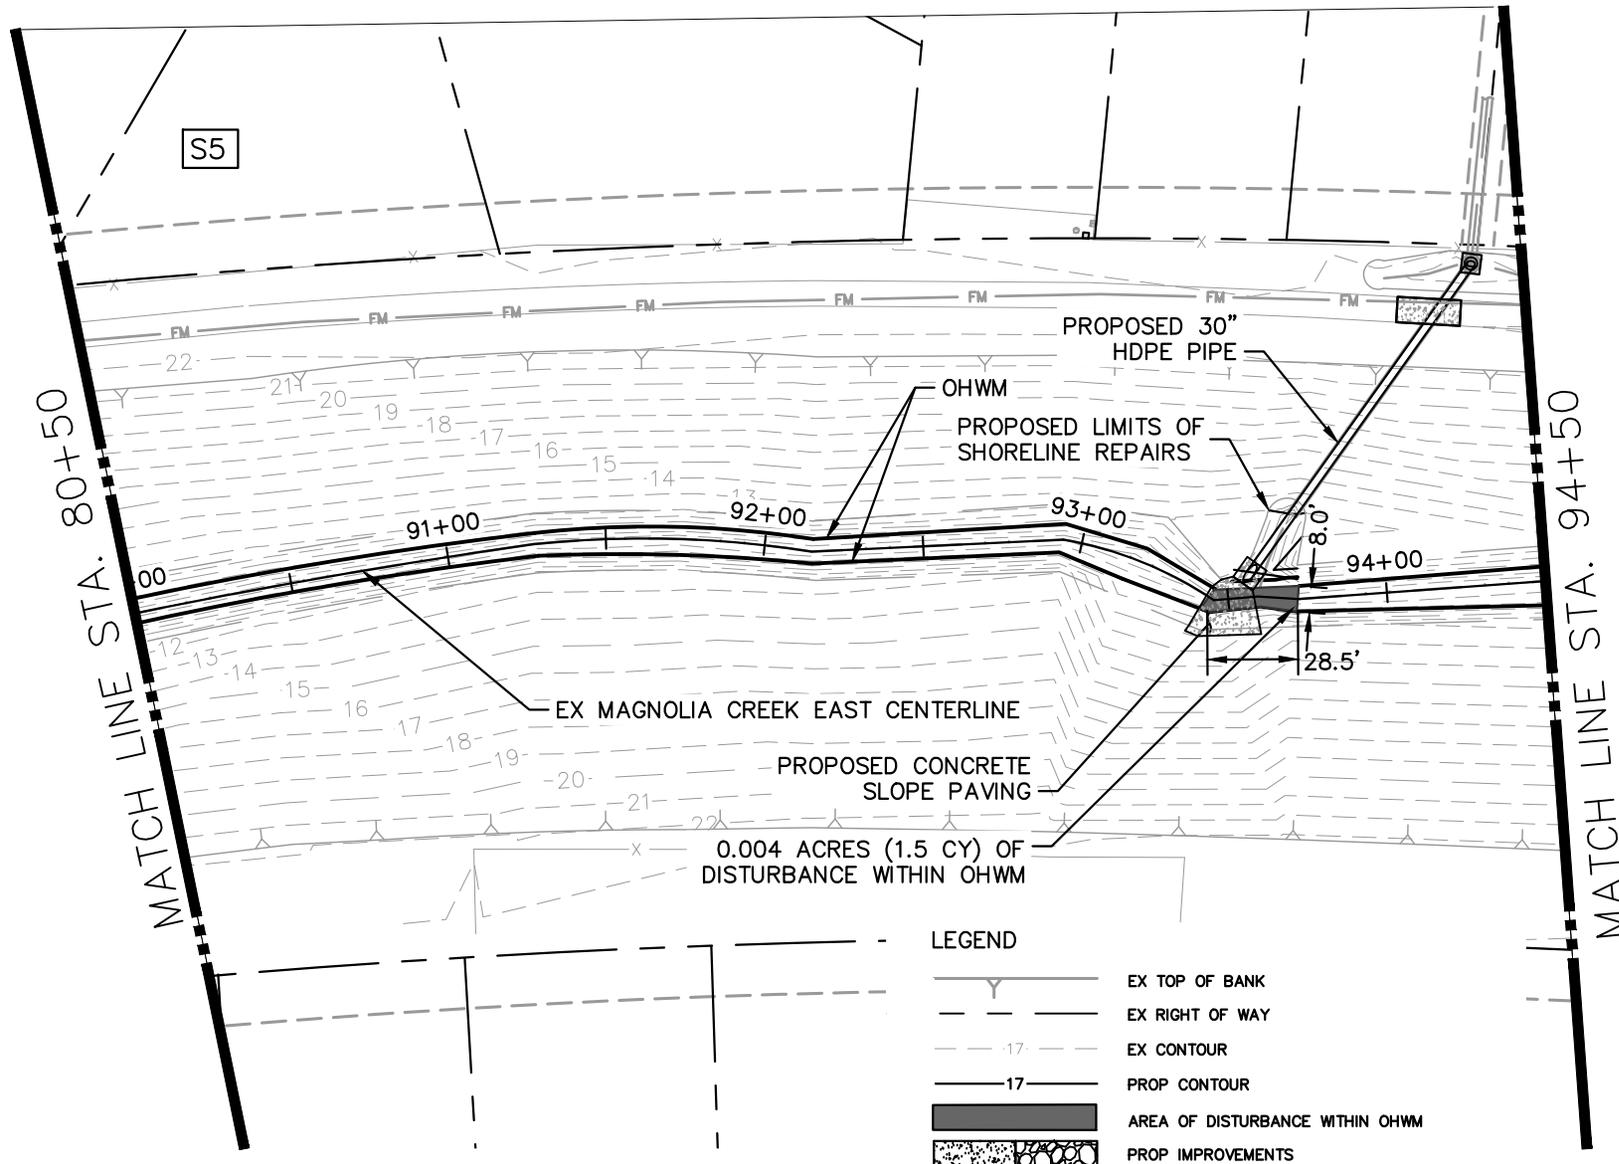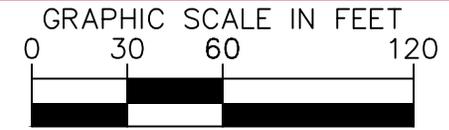

LEGEND

	EX TOP OF BANK
	EX RIGHT OF WAY
	EX CONTOUR
	PROP CONTOUR
	AREA OF DISTURBANCE WITHIN OHWM
	PROP IMPROVEMENTS

MAGNOLIA CREEK AND CEDAR GULLY CHANNEL IMPROVEMENTS
USACE PROJECT NUMBER SWG-2022-00077
PREPARED FOR THE CITY OF LEAGUE CITY GALVESTON COUNTY, TX


PLAN SHEET MAGNOLIA CREEK EAST
STA 90+00 TO STA 94+50



8
SHEET NUMBER



Plotted By: Johnson, Kaitie Sheet Set: Khs Layout: Sh19_STA_90+00 to STA_94+50 Date: 14 June 2023 03:16:35pm
 K:\V10\CH\067779121 League City Magnolia Creek\07_CADD\USACE_Subm Production\DWG\C-Magnolia Creek East\C-MAGNOLIA CREEK EAST ALIGN (1).dwg

LEGEND

 -  EX TOP OF BANK
-  EX RIGHT OF WAY
-  EX CONTOUR
-  PROP CONTOUR
-  AREA OF DISTURBANCE WITHIN OHWM
-  PROP IMPROVEMENTS

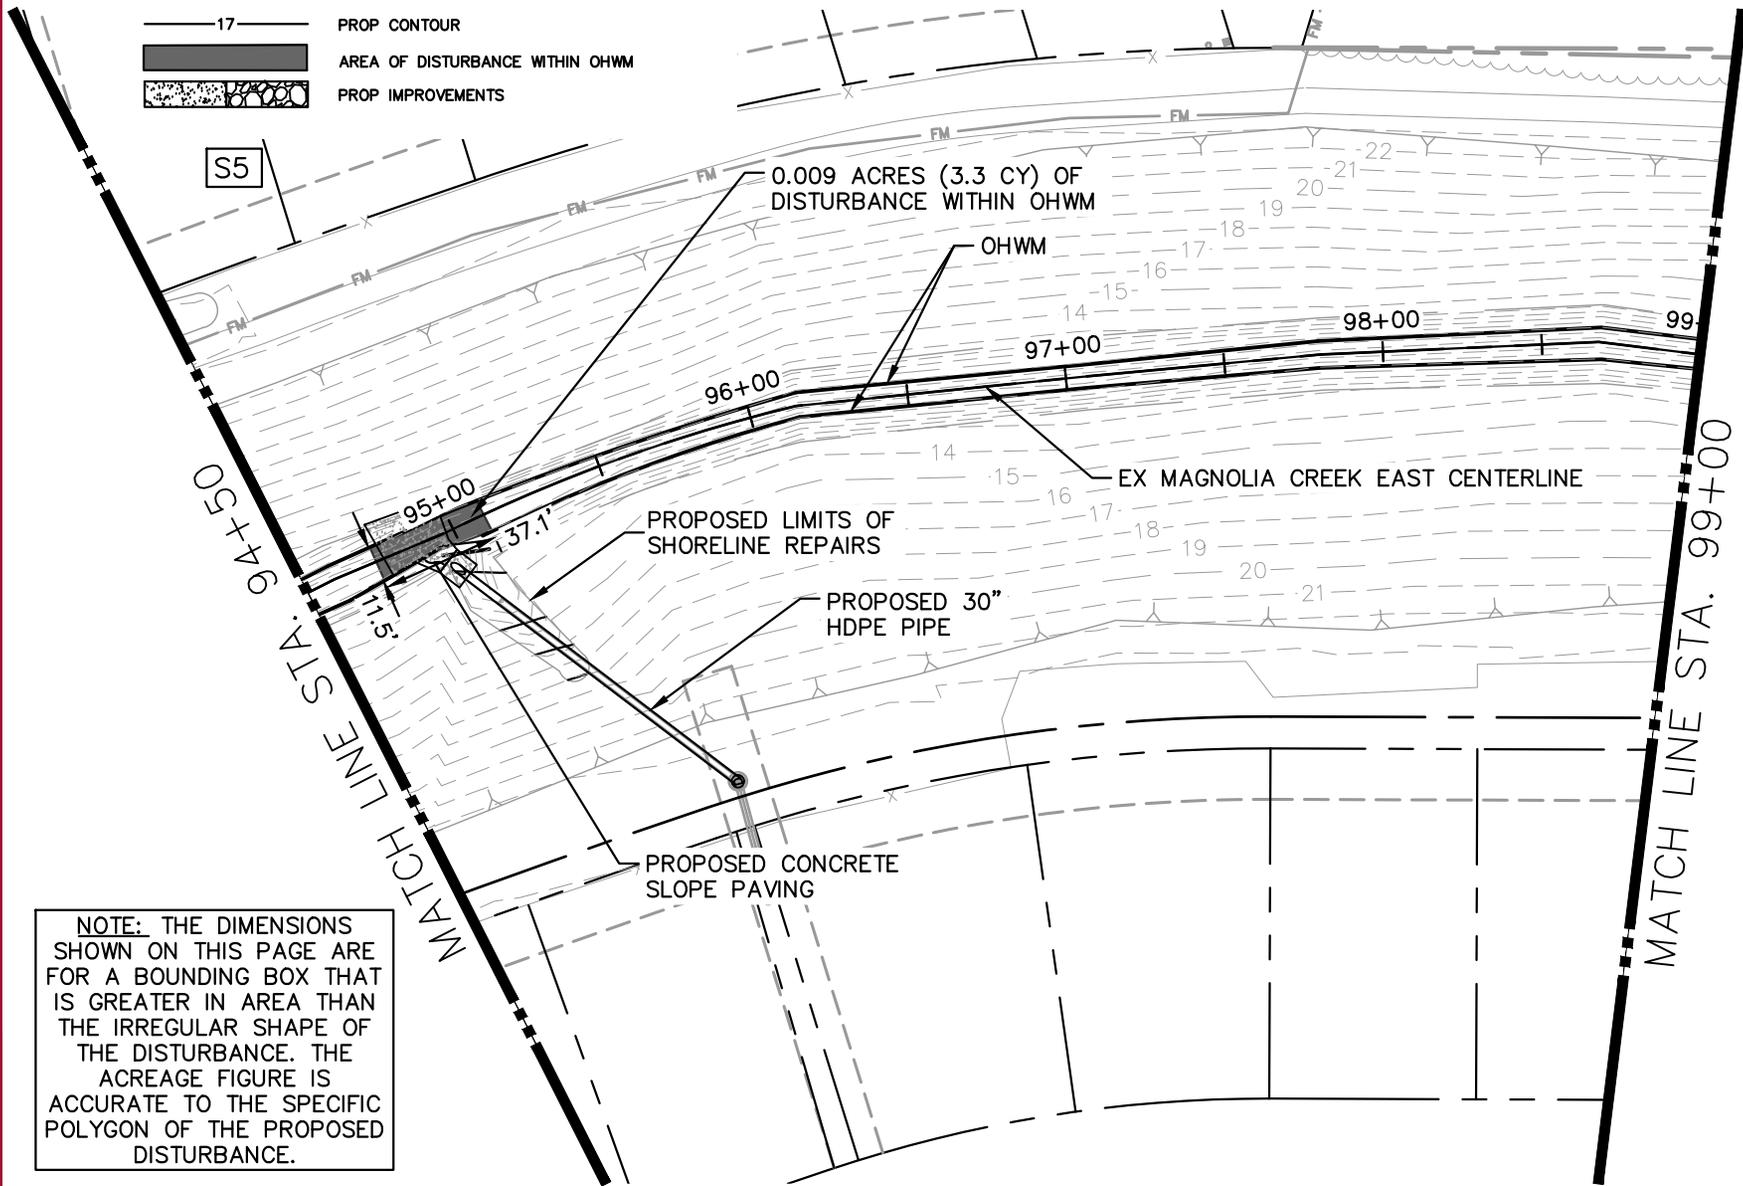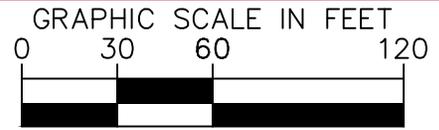

NOTE: THE DIMENSIONS SHOWN ON THIS PAGE ARE FOR A BOUNDING BOX THAT IS GREATER IN AREA THAN THE IRREGULAR SHAPE OF THE DISTURBANCE. THE ACREAGE FIGURE IS ACCURATE TO THE SPECIFIC POLYGON OF THE PROPOSED DISTURBANCE.

MAGNOLIA CREEK AND CEDAR GULLY CHANNEL IMPROVEMENTS
USACE PROJECT NUMBER SWG-2022-00077
PREPARED FOR THE CITY OF LEAGUE CITY GALVESTON COUNTY, TX



PLAN SHEET MAGNOLIA CREEK EAST
STA 94+50 TO STA 99+00

9
SHEET NUMBER



Plotted By: Johnson, Kaiti Sheet Set: Khs Layout: Sh20 STA 94+50 to STA 99+00 June 14, 2023 03:16:56pm
 K:\V101_Civil\067779121 League City Magnolia Creek\07_CADD USACE_Subm Production\DWG\C-Magnolia Creek East\C-MAGNOLIA CREEK EAST ALIGN (2).dwg

NOTE: THE DIMENSIONS SHOWN ON THIS PAGE ARE FOR A BOUNDING BOX THAT IS GREATER IN AREA THAN THE IRREGULAR SHAPE OF THE DISTURBANCE. THE ACREAGE FIGURE IS ACCURATE TO THE SPECIFIC POLYGON OF THE PROPOSED DISTURBANCE.

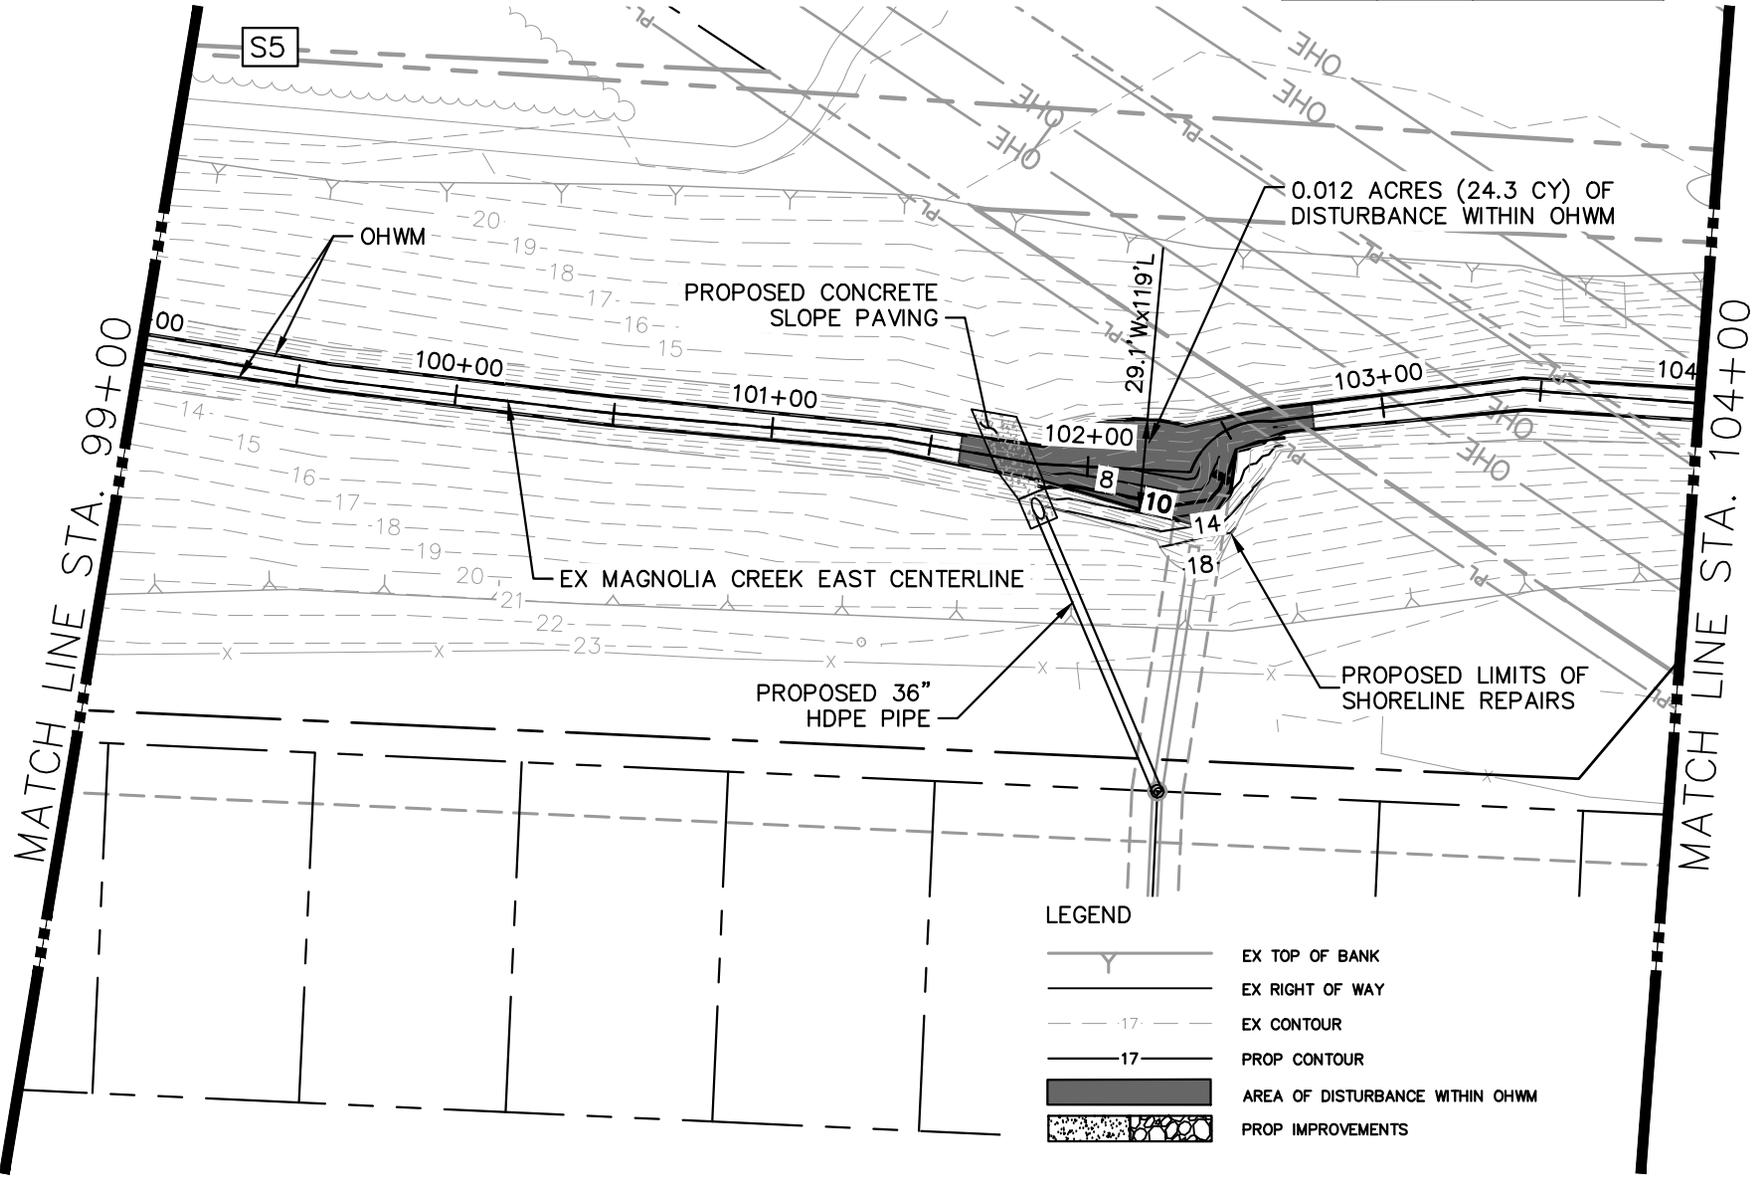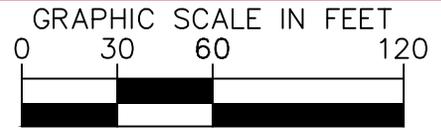

0.012 ACRES (24.3 CY) OF DISTURBANCE WITHIN OHWM

LEGEND

- EX TOP OF BANK
- EX RIGHT OF WAY
- EX CONTOUR
- PROP CONTOUR
- AREA OF DISTURBANCE WITHIN OHWM
- PROP IMPROVEMENTS

MAGNOLIA CREEK AND CEDAR GULLY CHANNEL IMPROVEMENTS
USACE PROJECT NUMBER SWG-2022-00077
PREPARED FOR THE CITY OF LEAGUE CITY GALVESTON COUNTY, TX



PLAN SHEET MAGNOLIA CREEK EAST
STA 99+00 TO STA 104+00

10
SHEET NUMBER



Plotted By: Johnson, Keith; Sheet Set: Khs; Layout: Sh01; STA: 99+00 to STA: 104+00; Date: 03/17/2023; 03:17:00pm
 K:\V101_Civil\067779\21_League City Magnolia Creek\07_CADD\USACE_Subm Production\DWG-C-Magnolia Creek East\C-MAGNOLIA CREEK EAST ALIGN (2).dwg

NOTE: THE DIMENSIONS SHOWN ON THIS PAGE ARE FOR A BOUNDING BOX THAT IS GREATER IN AREA THAN THE IRREGULAR SHAPE OF THE DISTURBANCE. THE ACREAGE FIGURE IS ACCURATE TO THE SPECIFIC POLYGON OF THE PROPOSED DISTURBANCE.

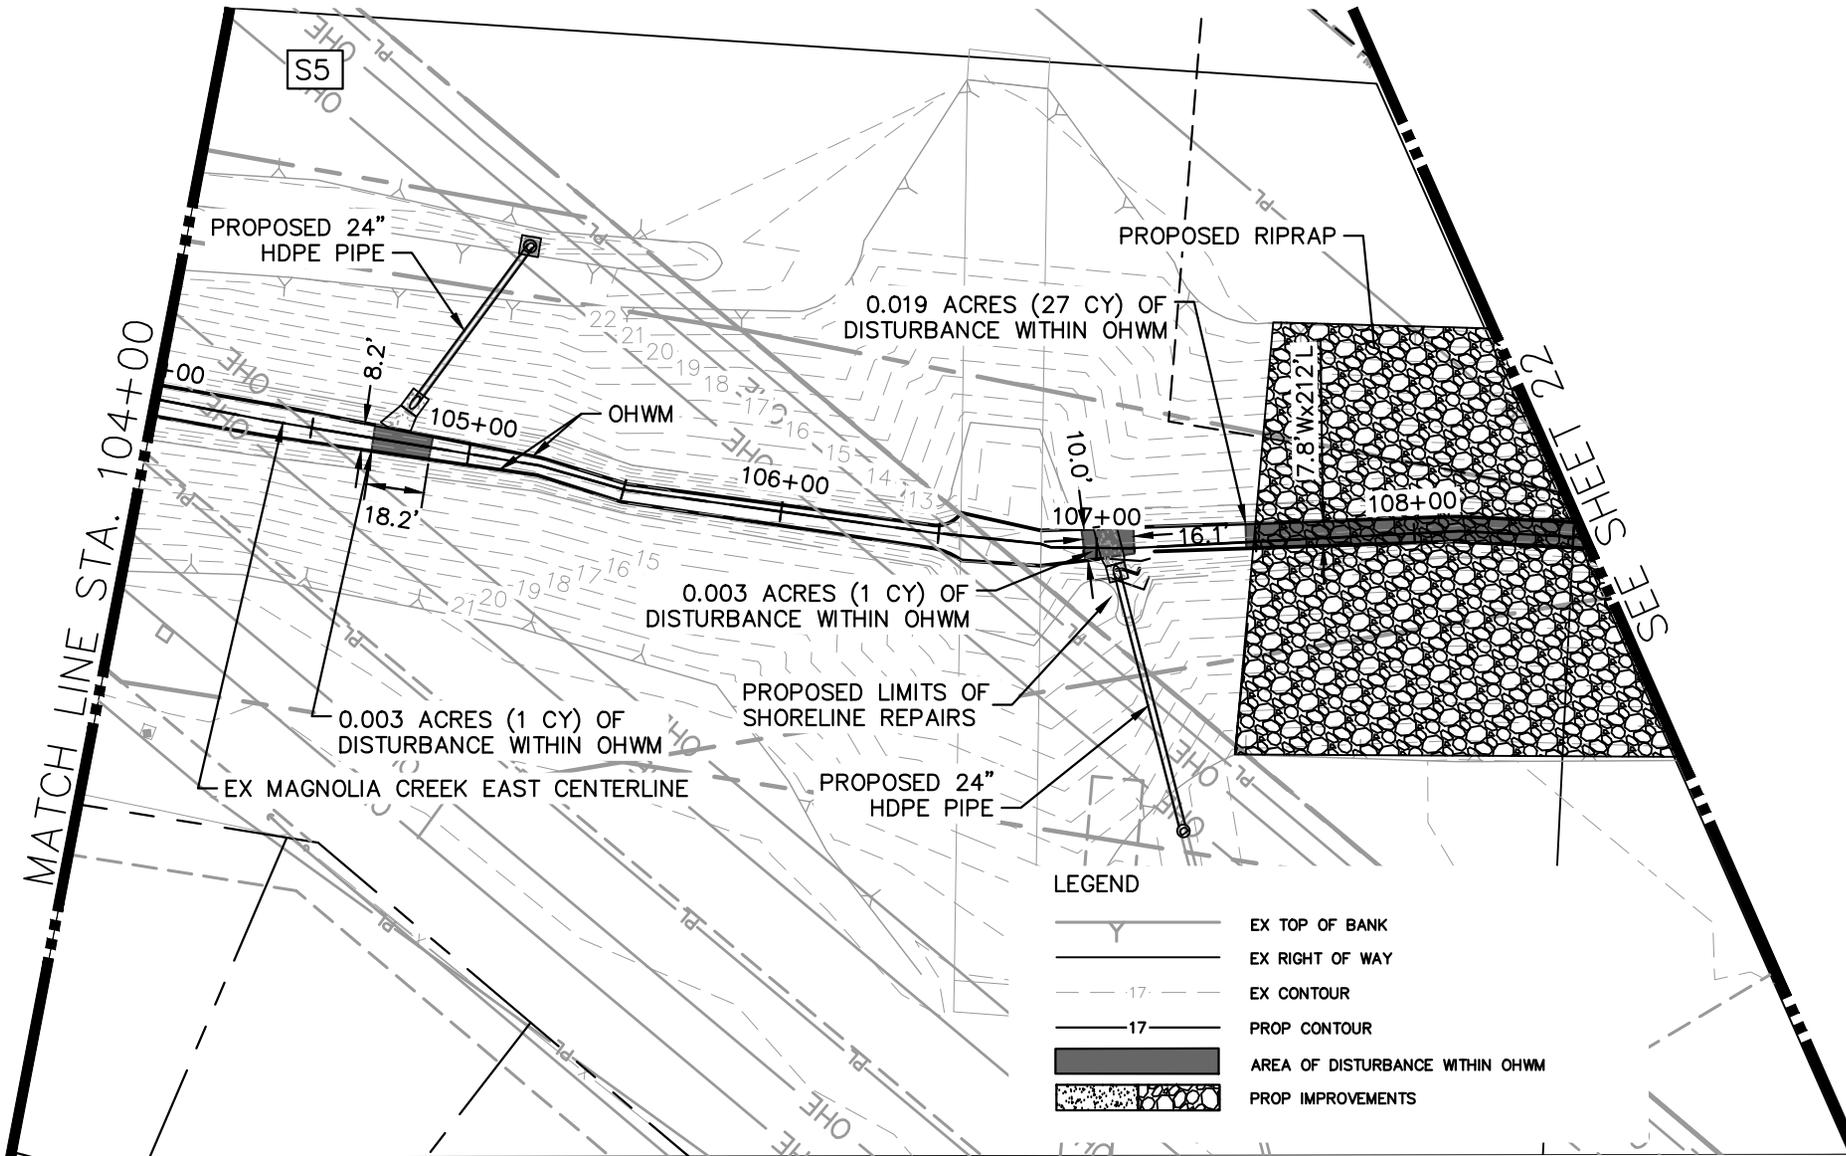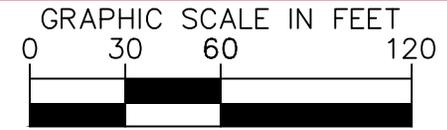

LEGEND

	EX TOP OF BANK
	EX RIGHT OF WAY
	EX CONTOUR
	PROP CONTOUR
	AREA OF DISTURBANCE WITHIN OHWM
	PROP IMPROVEMENTS

MAGNOLIA CREEK AND CEDAR GULLY CHANNEL IMPROVEMENTS
USACE PROJECT NUMBER SWG-2022-00077
PREPARED FOR THE CITY OF LEAGUE CITY GALVESTON COUNTY, TX



PLAN SHEET MAGNOLIA CREEK EAST
STA 104+00 TO STA 108+50

11
SHEET NUMBER



Plotted By: Johnson, Keith
 Sheet Set: K:\Info - Sheet Set\KHO - Layouts\Sh022 - STA. 104+00 to STA. 108+50 - June 14, 2023 03:17:03BMT
 K:\V\010 - Civil\067779121 - League City Magnolia Creek\07_CADD\USACE_Suom Production\DWG\C-Magnolia Creek East\C-MAGNOLIA CREEK EAST ALIGN (2).dwg

NOTE: THE DIMENSIONS SHOWN ON THIS PAGE ARE FOR A BOUNDING BOX THAT IS GREATER IN AREA THAN THE IRREGULAR SHAPE OF THE DISTURBANCE. THE ACREAGE FIGURE IS ACCURATE TO THE SPECIFIC POLYGON OF THE PROPOSED DISTURBANCE.

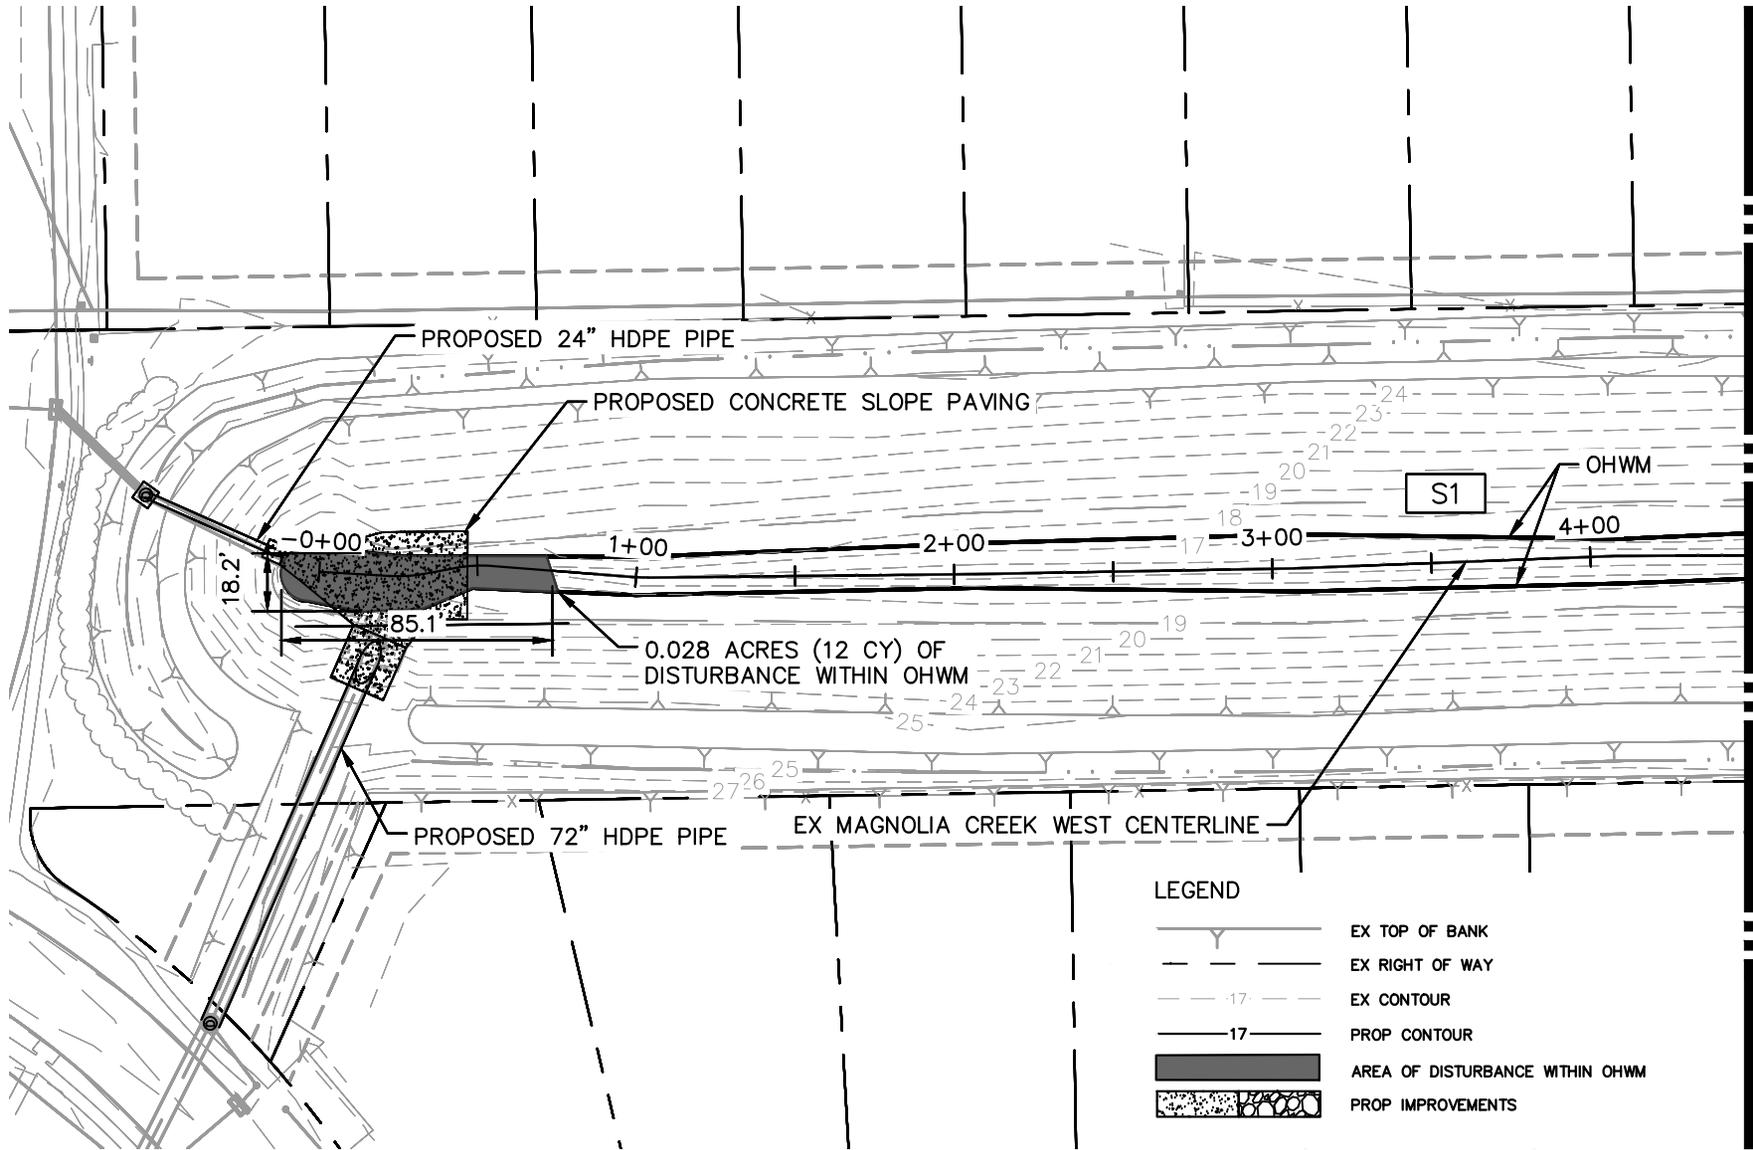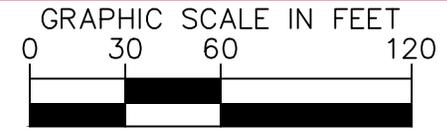

LEGEND

	EX TOP OF BANK
	EX RIGHT OF WAY
	EX CONTOUR
	PROP CONTOUR
	AREA OF DISTURBANCE WITHIN OHWM
	PROP IMPROVEMENTS



MATCH LINE STA. 4+50

MAGNOLIA CREEK AND CEDAR GULLY CHANNEL IMPROVEMENTS
USACE PROJECT NUMBER SWG-2022-00077
PREPARED FOR THE CITY OF LEAGUE CITY GALVESTON COUNTY, TX

PLAN SHEET MAGNOLIA CREEK WEST
STA 0+00 TO STA 4+50

12
SHEET NUMBER

NOTE: THE DIMENSIONS SHOWN ON THIS PAGE ARE FOR A BOUNDING BOX THAT IS GREATER IN AREA THAN THE IRREGULAR SHAPE OF THE DISTURBANCE. THE ACREAGE FIGURE IS ACCURATE TO THE SPECIFIC POLYGON OF THE PROPOSED DISTURBANCE.

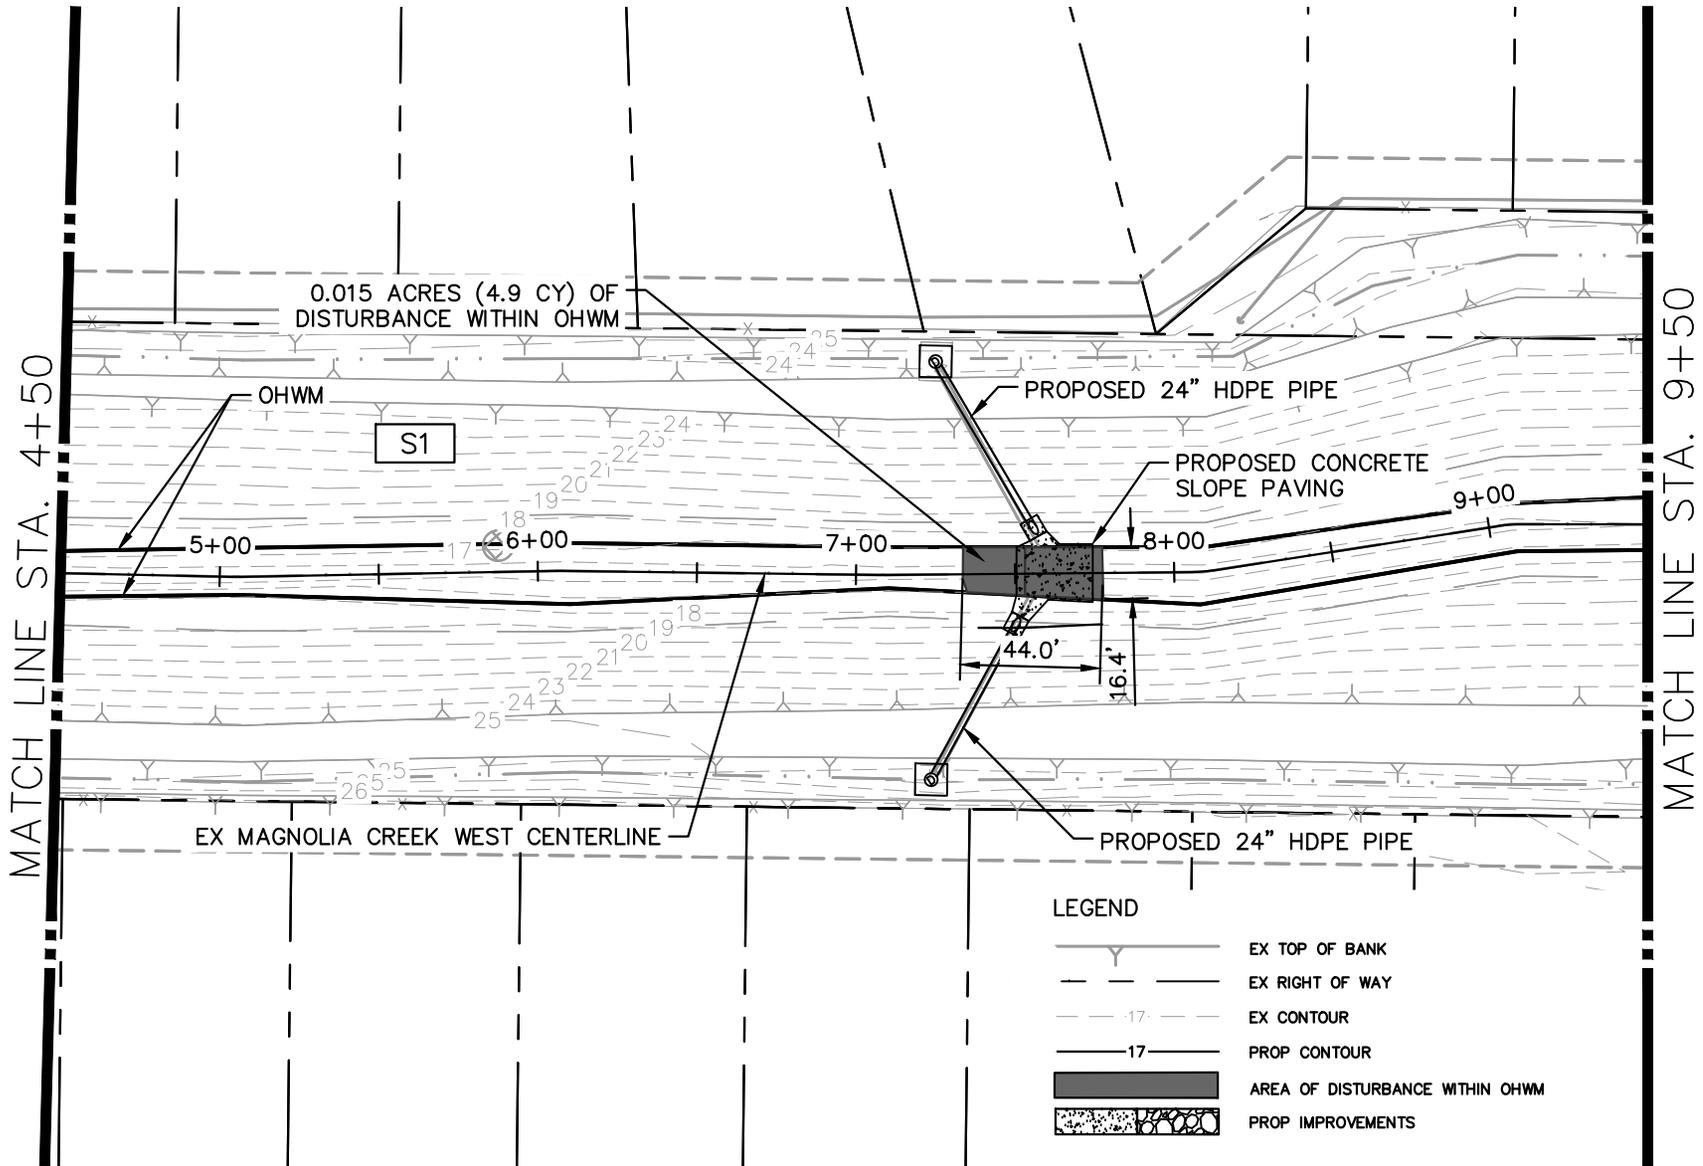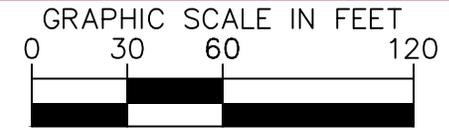

MAGNOLIA CREEK AND CEDAR GULLY CHANNEL IMPROVEMENTS
USACE PROJECT NUMBER SWG-2022-00077
PREPARED FOR THE CITY OF LEAGUE CITY GALVESTON COUNTY, TX



PLAN SHEET MAGNOLIA CREEK WEST
STA 4+50 TO STA 9+50

13
SHEET NUMBER



Plotted By: Johnson, Kaitie Sheet Set: K:\Info - Sheet Set\KHO - Layouts\SH-2 - STA 4+50 to STA 9+50 - June 14, 2023 - 03:17:52pm
 K:\V\010_Civil\067779121 League City Magnolia Creek\07_CADD\USACE_Subm\Production\DWG\C-MAGNOLIA CREEK WEST ALIGN.dwg

NOTE: THE DIMENSIONS SHOWN ON THIS PAGE ARE FOR A BOUNDING BOX THAT IS GREATER IN AREA THAN THE IRREGULAR SHAPE OF THE DISTURBANCE. THE ACREAGE FIGURE IS ACCURATE TO THE SPECIFIC POLYGON OF THE PROPOSED DISTURBANCE.

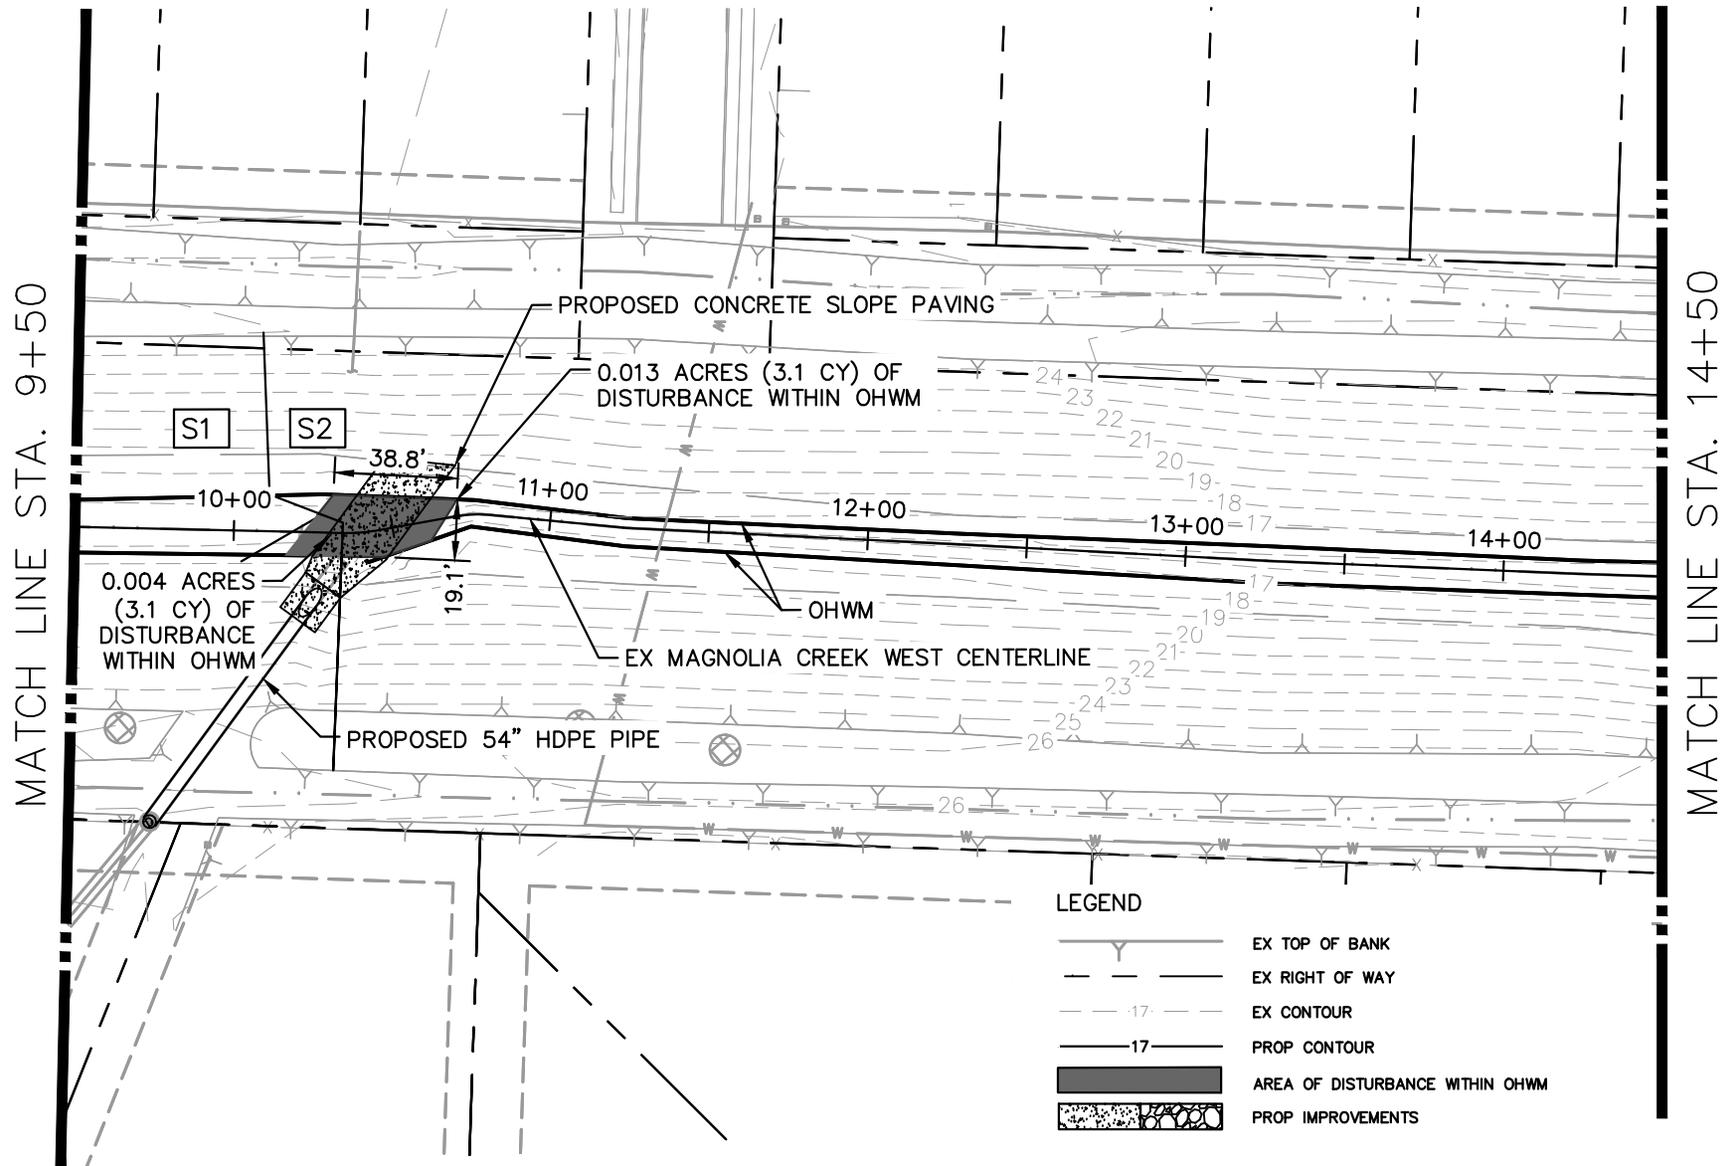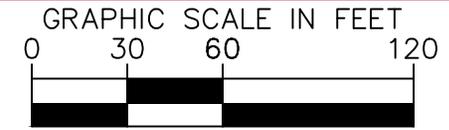



MAGNOLIA CREEK AND CEDAR GULLY CHANNEL IMPROVEMENTS USACE PROJECT NUMBER SWG-2022-00077 PREPARED FOR THE CITY OF LEAGUE CITY GALVESTON COUNTY, TX	PLAN SHEET MAGNOLIA CREEK WEST STA 9+50 TO STA 14+50	14 SHEET NUMBER
---	---	--------------------




Plotted By: Johnson, Kaitie Sheet Set: Khs Layout: SH-3 STA 9+50 to STA 14+50 Date: 14 June 2023 03:17:56pm
 K:\HOU_Civil\067779121 League City Magnolia Creek\07_CADD USACE_Subm Production\DWG\C-MAGNOLIA CREEK WEST ALIGN.dwg

LEGEND

 -  EX TOP OF BANK
-  EX RIGHT OF WAY
-  EX CONTOUR
-  PROP CONTOUR
-  AREA OF DISTURBANCE WITHIN OHWM
-  PROP IMPROVEMENTS

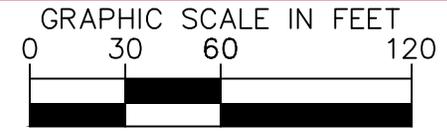

NOTE: THE DIMENSIONS SHOWN ON THIS PAGE ARE FOR A BOUNDING BOX THAT IS GREATER IN AREA THAN THE IRREGULAR SHAPE OF THE DISTURBANCE. THE ACREAGE FIGURE IS ACCURATE TO THE SPECIFIC POLYGON OF THE PROPOSED DISTURBANCE.

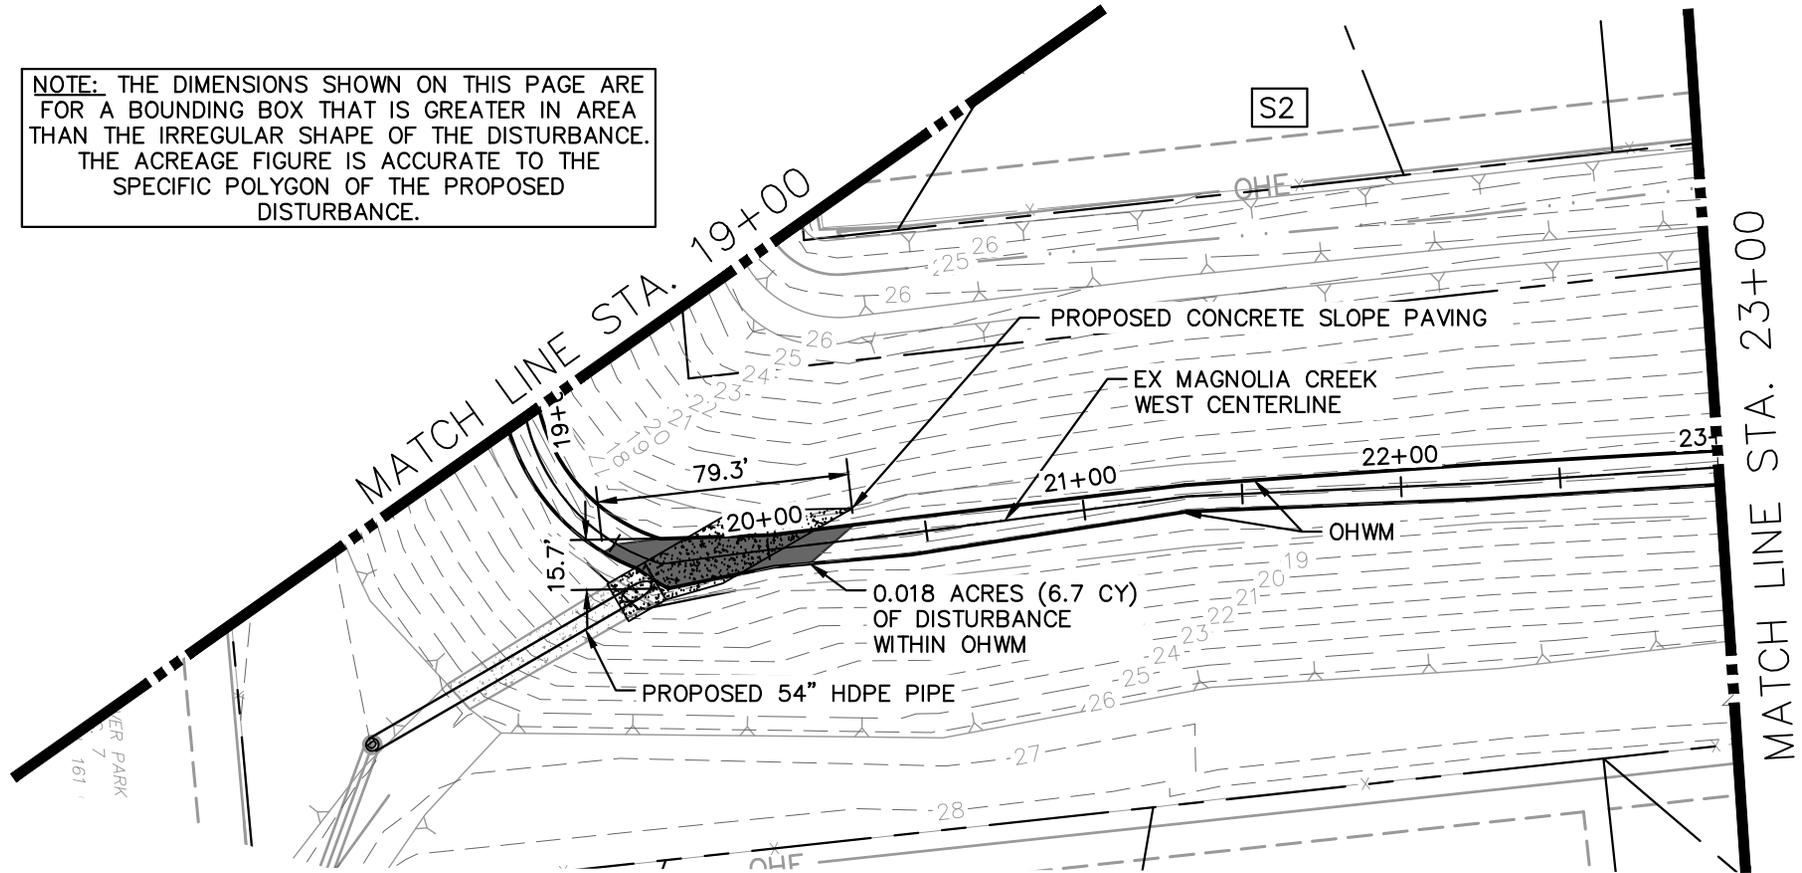

MAGNOLIA CREEK AND CEDAR GULLY CHANNEL IMPROVEMENTS
USACE PROJECT NUMBER SWG-2022-00077
PREPARED FOR THE CITY OF LEAGUE CITY GALVESTON COUNTY, TX

PLAN SHEET MAGNOLIA CREEK WEST
STA 19+00 TO STA 23+00

16
SHEET NUMBER





Plotted By: Johnson, Kaiti | Sheet Set: K:\Info - Sheet Set\KHO - Layout\Sh15 - STA 19+00 to STA 23+00 - June 14, 2023 - 03:18:41pm
 K:\HOU_Civil\067779121 - League City Magnolia Creek\07_CADD\USACE_Subm\Production\DWG\C-MAGNOLIA_CREEK_WEST_ALIGN (1).dwg

LEGEND

-  EX TOP OF BANK
-  EX RIGHT OF WAY
-  EX CONTOUR
-  PROP CONTOUR
-  AREA OF DISTURBANCE WITHIN OHWM
-  PROP IMPROVEMENTS

NOTE: THE DIMENSIONS SHOWN ON THIS PAGE ARE FOR A BOUNDING BOX THAT IS GREATER IN AREA THAN THE IRREGULAR SHAPE OF THE DISTURBANCE. THE ACREAGE SHAPE OF THE DISTURBANCE. THE ACREAGE FIGURE IS ACCURATE TO THE SPECIFIC POLYGON OF THE PROPOSED DISTURBANCE.

GRAPHIC SCALE IN FEET

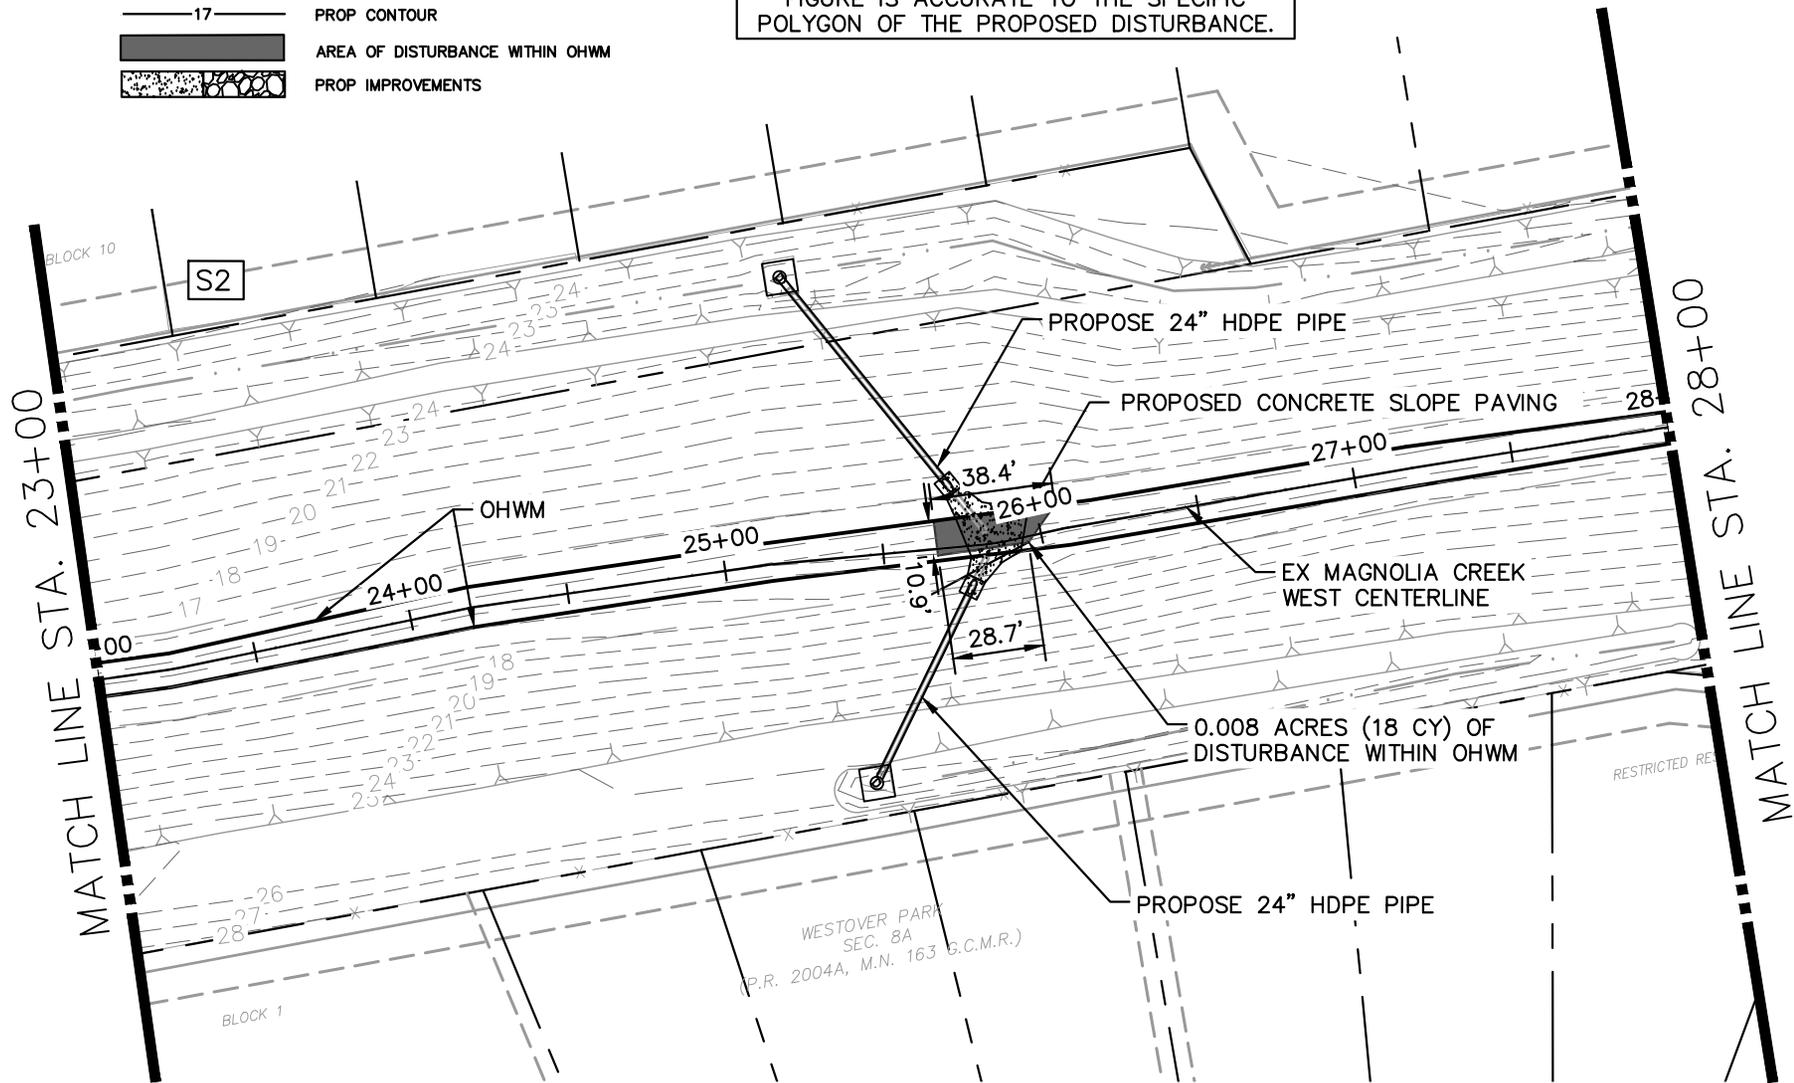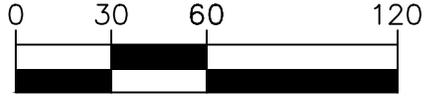

MAGNOLIA CREEK AND CEDAR GULLY CHANNEL IMPROVEMENTS
USACE PROJECT NUMBER SWG-2022-00077
PREPARED FOR THE CITY OF LEAGUE CITY GALVESTON COUNTY, TX



PLAN SHEET MAGNOLIA CREEK WEST
STA 23+00 TO STA 28+00

17
SHEET NUMBER





Plotted By Johnson, Kaiti Sheet Set/Kho Layout: SH16 STA 23+00 to 28+00 June 14, 2023 03:18:46pm
 K:\HOU_Civil\067779121 League City Magnolia Creek\07_CADD\USACE_Subm\Production\DWG\C-MAGNOLIA CREEK WEST ALIGN (1).dwg

LEGEND

  -  EX TOP OF BANK
-  EX RIGHT OF WAY
-  EX CONTOUR
-  PROP CONTOUR
-  AREA OF DISTURBANCE WITHIN OHWM
-  PROP IMPROVEMENTS

NOTE: THE DIMENSIONS SHOWN ON THIS PAGE ARE FOR A BOUNDING BOX THAT IS GREATER IN AREA THAN THE IRREGULAR SHAPE OF THE DISTURBANCE. THE ACREAGE FIGURE IS ACCURATE TO THE SPECIFIC POLYGON OF THE PROPOSED DISTURBANCE.

GRAPHIC SCALE IN FEET

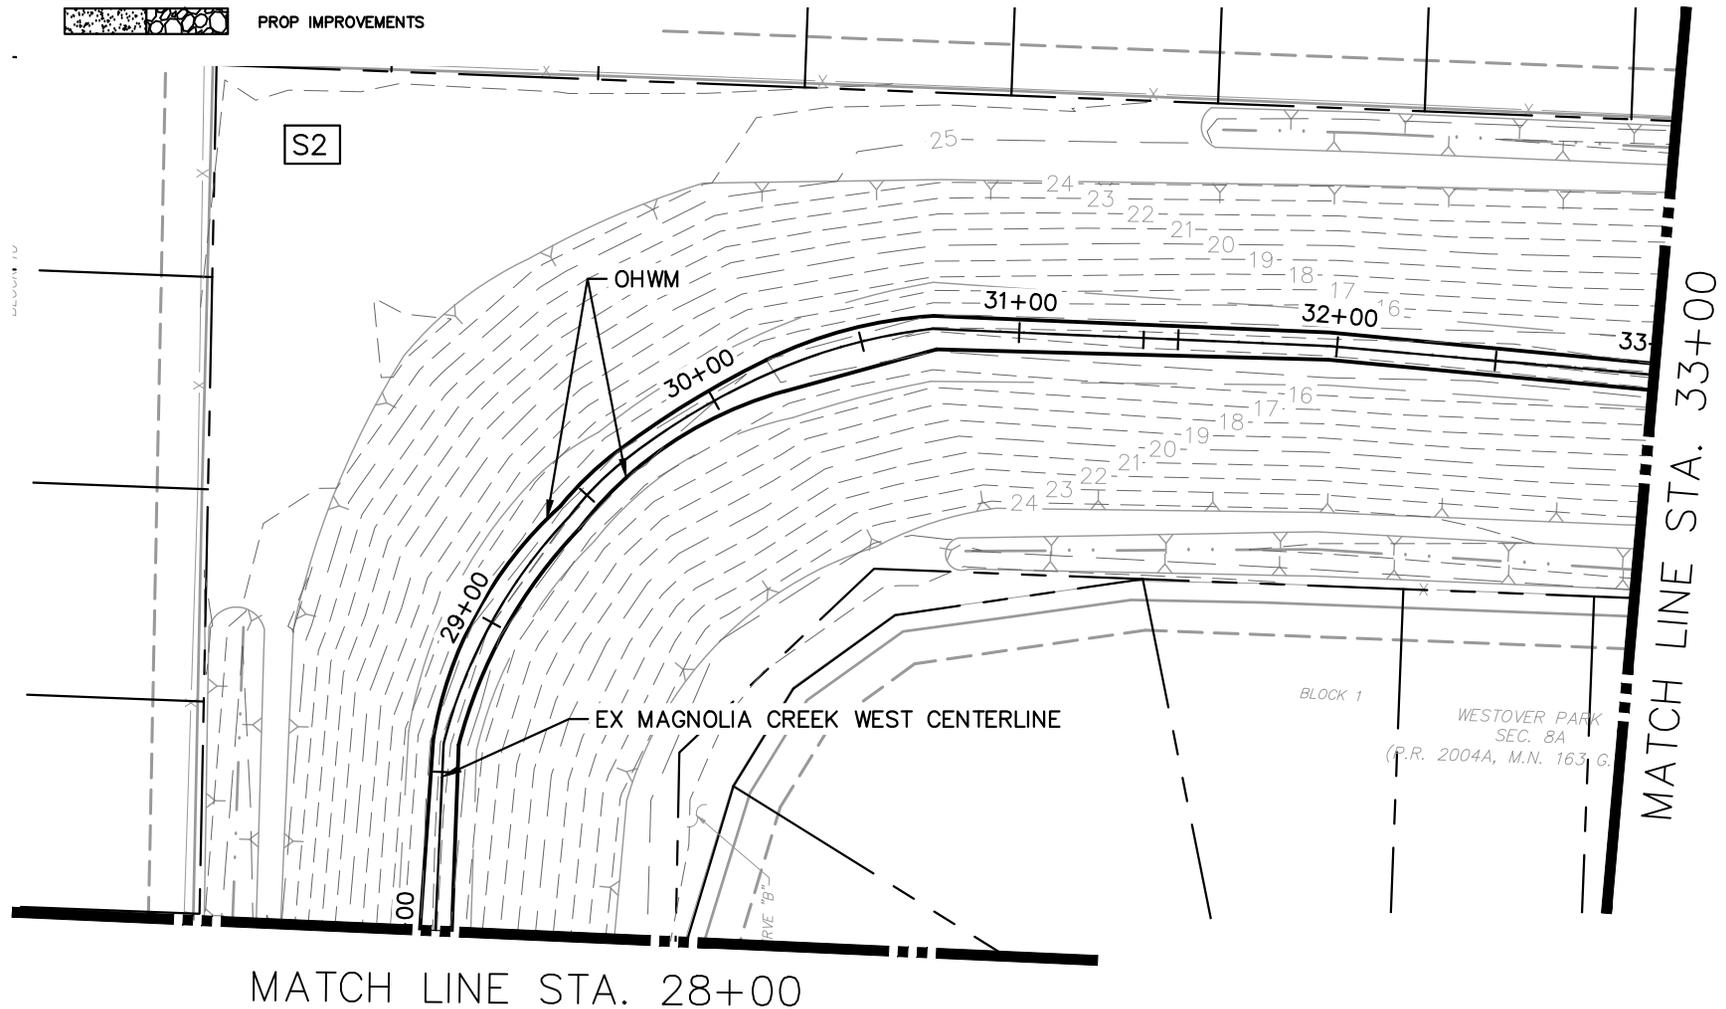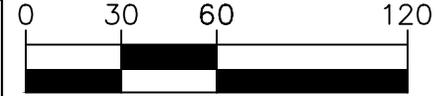

MAGNOLIA CREEK AND CEDAR GULLY CHANNEL IMPROVEMENTS
USACE PROJECT NUMBER SWG-2022-00077
PREPARED FOR THE CITY OF LEAGUE CITY GALVESTON COUNTY, TX



PLAN SHEET MAGNOLIA CREEK WEST
STA 28+00 TO STA 33+00

18
SHEET NUMBER





Plotted By: Johnson, Katie Sheet Set: Khs Layout: SH17 STA 28+00 to STA 33+00 June 14, 2023 03:18:51pm
 K:\HOU_Civil\067779121 League City Magnolia Creek\07_CADD\USACE_Subm\Production\DWG\C-MAGNOLIA CREEK WEST ALIGN (1).dwg

LEGEND

  -  EX TOP OF BANK
-  EX RIGHT OF WAY
-  EX CONTOUR
-  PROP CONTOUR
-  AREA OF DISTURBANCE WITHIN OHWM
-  PROP IMPROVEMENTS

NOTE: THE DIMENSIONS SHOWN ON THIS PAGE ARE FOR A BOUNDING BOX THAT IS GREATER IN AREA THAN THE IRREGULAR SHAPE OF THE DISTURBANCE. THE ACREAGE FIGURE IS ACCURATE TO THE SPECIFIC POLYGON OF THE PROPOSED DISTURBANCE.

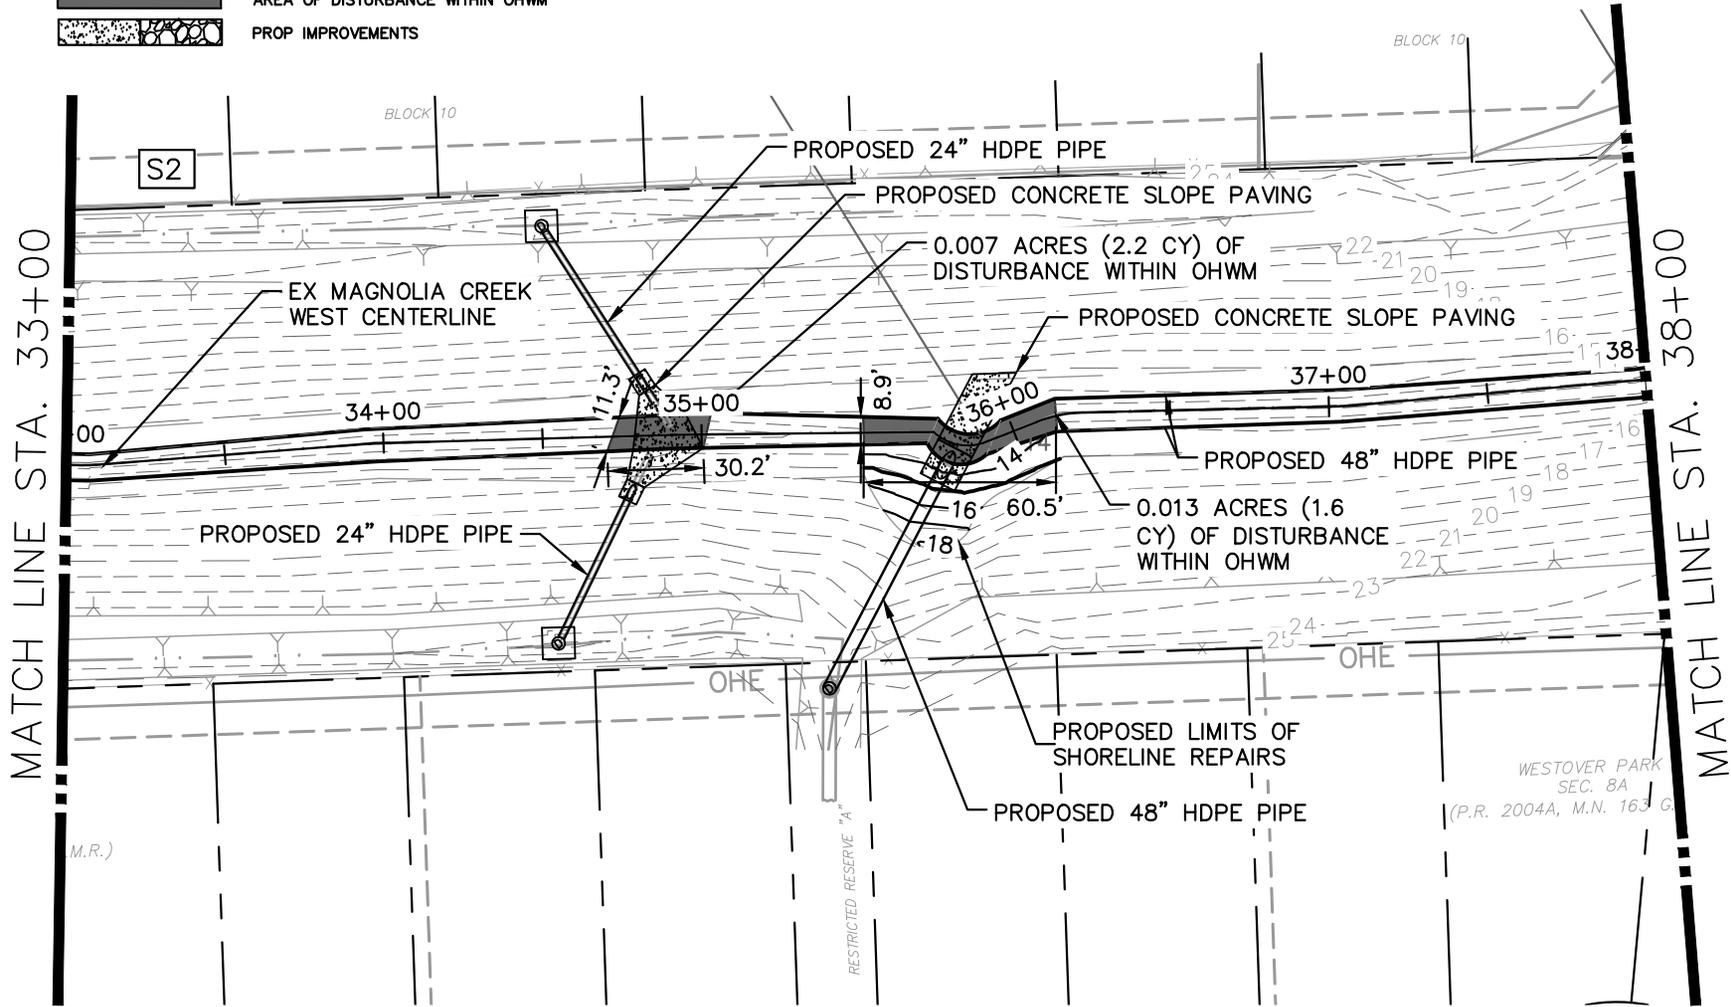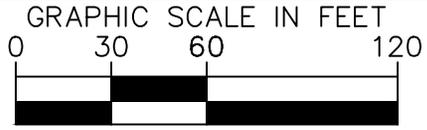


MAGNOLIA CREEK AND CEDAR GULLY CHANNEL IMPROVEMENTS USACE PROJECT NUMBER SWG-2022-00077 <small>PREPARED FOR THE CITY OF LEAGUE CITY GALVESTON COUNTY, TX</small>	PLAN SHEET MAGNOLIA CREEK WEST STA 33+00 TO STA 38+00	19 <small>SHEET NUMBER</small>
--	--	-----------------------------------




Plotted By: Johnson, Keith
 Sheet Set: K:\Projects\2022\SWG-2022-00077\Drawings\Plan\SWG-2022-00077-19.dwg
 Date: 06/14/2023 03:18:56pm
 User: kjohnson
 Project: SWG-2022-00077
 Title: MAGNOLIA CREEK WEST STA 33+00 TO STA 38+00
 Path: K:\Projects\2022\SWG-2022-00077\Drawings\Plan\SWG-2022-00077-19.dwg

NOTE: THE DIMENSIONS SHOWN ON THIS PAGE ARE FOR A BOUNDING BOX THAT IS GREATER IN AREA THAN THE IRREGULAR SHAPE OF THE DISTURBANCE. THE ACREAGE FIGURE IS ACCURATE TO THE SPECIFIC POLYGON OF THE PROPOSED DISTURBANCE.

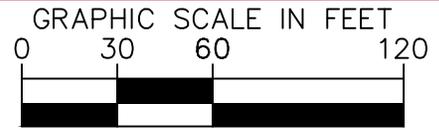

LEGEND

- EX TOP OF BANK
- EX RIGHT OF WAY
- EX CONTOUR
- PROP CONTOUR
- AREA OF DISTURBANCE WITHIN OHWM
- PROP IMPROVEMENTS


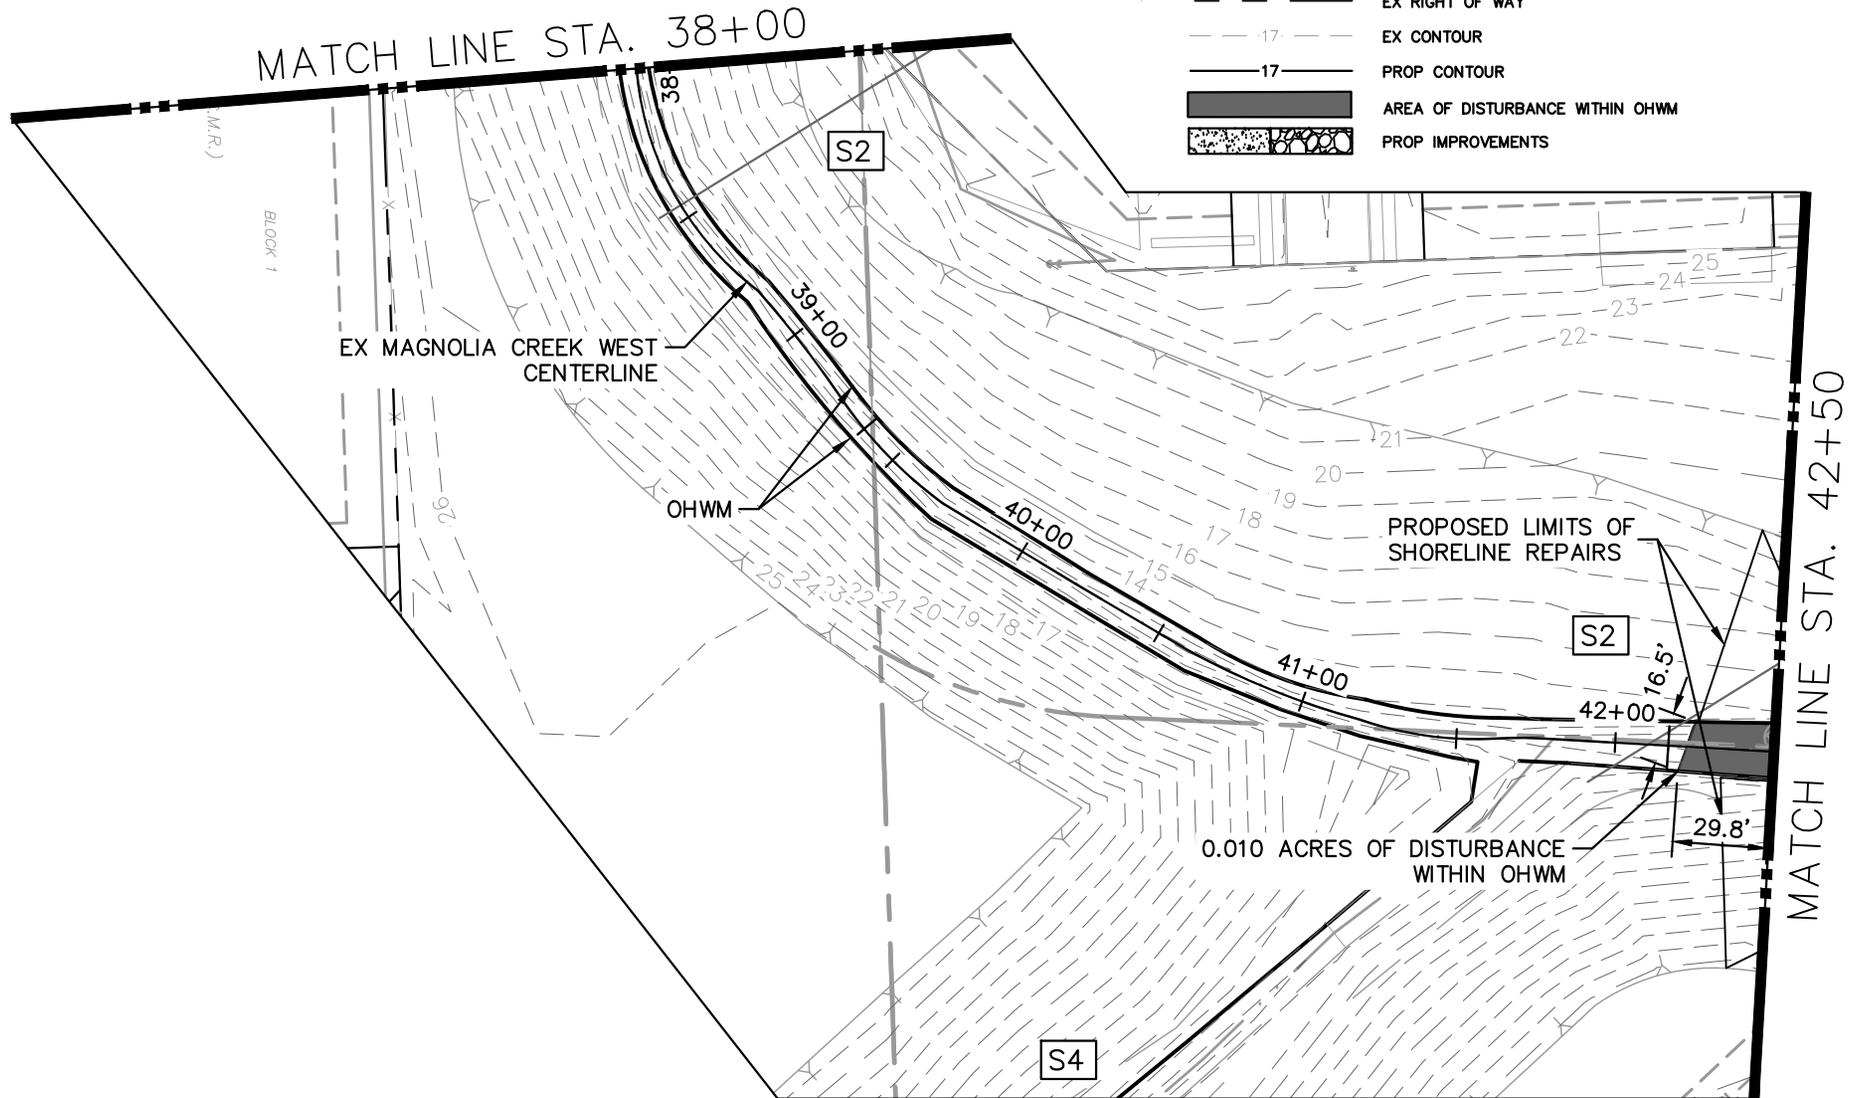


MAGNOLIA CREEK AND CEDAR GULLY CHANNEL IMPROVEMENTS
USACE PROJECT NUMBER SWG-2022-00077
PREPARED FOR THE CITY OF LEAGUE CITY GALVESTON COUNTY, TX



PLAN SHEET MAGNOLIA CREEK WEST
STA 38+00 TO STA 42+50

20
SHEET NUMBER

LEGEND

  -  EX TOP OF BANK
-  EX RIGHT OF WAY
-  EX CONTOUR
-  PROP CONTOUR
-  AREA OF DISTURBANCE WITHIN OHWM
-  PROP IMPROVEMENTS

NOTE: THE DIMENSIONS SHOWN ON THIS PAGE ARE FOR A BOUNDING BOX THAT IS GREATER IN AREA THAN THE IRREGULAR SHAPE OF THE DISTURBANCE. THE ACREAGE FIGURE IS ACCURATE TO THE SPECIFIC POLYGON OF THE PROPOSED DISTURBANCE.

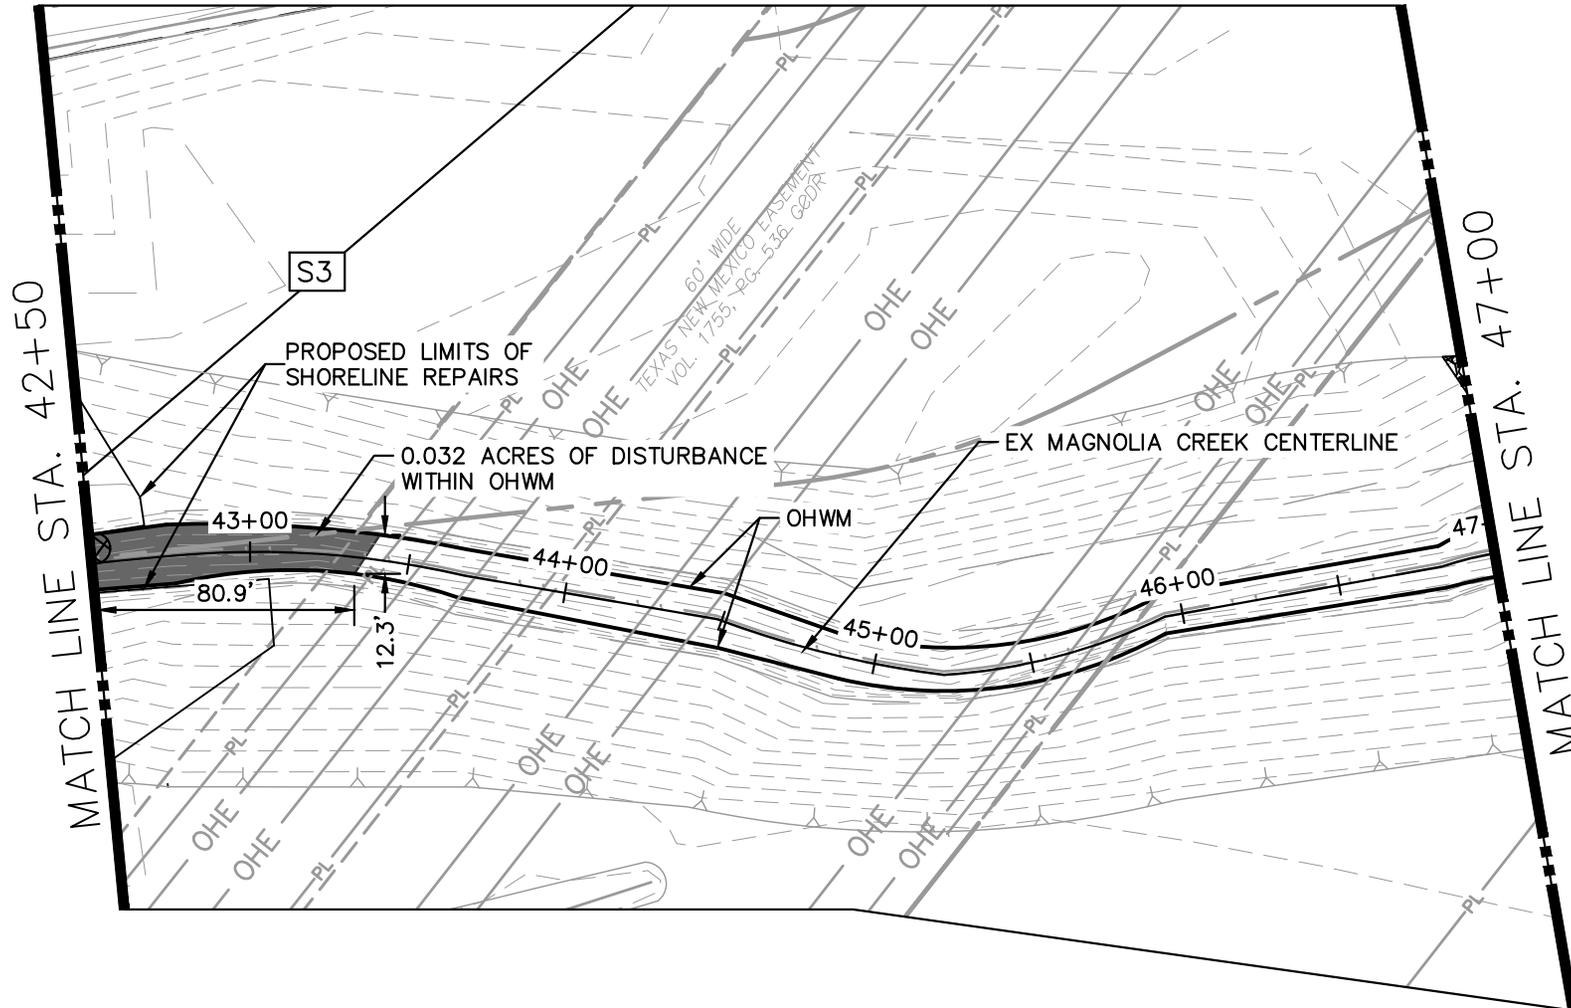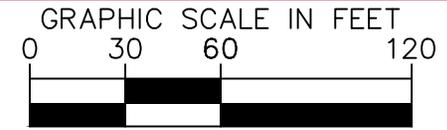

MAGNOLIA CREEK AND CEDAR GULLY CHANNEL IMPROVEMENTS
USACE PROJECT NUMBER SWG-2022-00077
PREPARED FOR THE CITY OF LEAGUE CITY GALVESTON COUNTY, TX

PLAN SHEET MAGNOLIA CREEK WEST
STA 42+50 TO STA 47+00

21
SHEET NUMBER




Plotted By: Johnson, Keith
 Sheet Set: K:\Info - Sheet Set\KHO_LAYOUT\PLAN SHEET_MAGNOLIA_CREEK_WEST_STA_42+50_TO_STA_47+00.dwg
 Date: 14 JUN 2023 03:19:42pm
 K:\V10U_Civil\067779121_League_City_Magnolia_Creek\07_CADD\USACE_Suom_Production\DWG\C-MAGNOLIA_CREEK_WEST_ALIGN (2).dwg


LEGEND

-  EX TOP OF BANK
-  EX RIGHT OF WAY
-  EX CONTOUR
-  PROP CONTOUR
-  AREA OF DISTURBANCE WITHIN OHWM
-  PROP IMPROVEMENTS

NOTE: THE DIMENSIONS SHOWN ON THIS PAGE ARE FOR A BOUNDING BOX THAT IS GREATER IN AREA THAN THE IRREGULAR SHAPE OF THE DISTURBANCE. THE ACREAGE FIGURE IS ACCURATE TO THE SPECIFIC POLYGON OF THE PROPOSED DISTURBANCE.

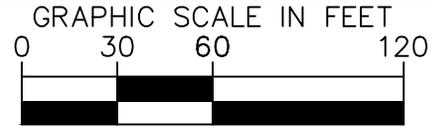

SEE SHEET 11

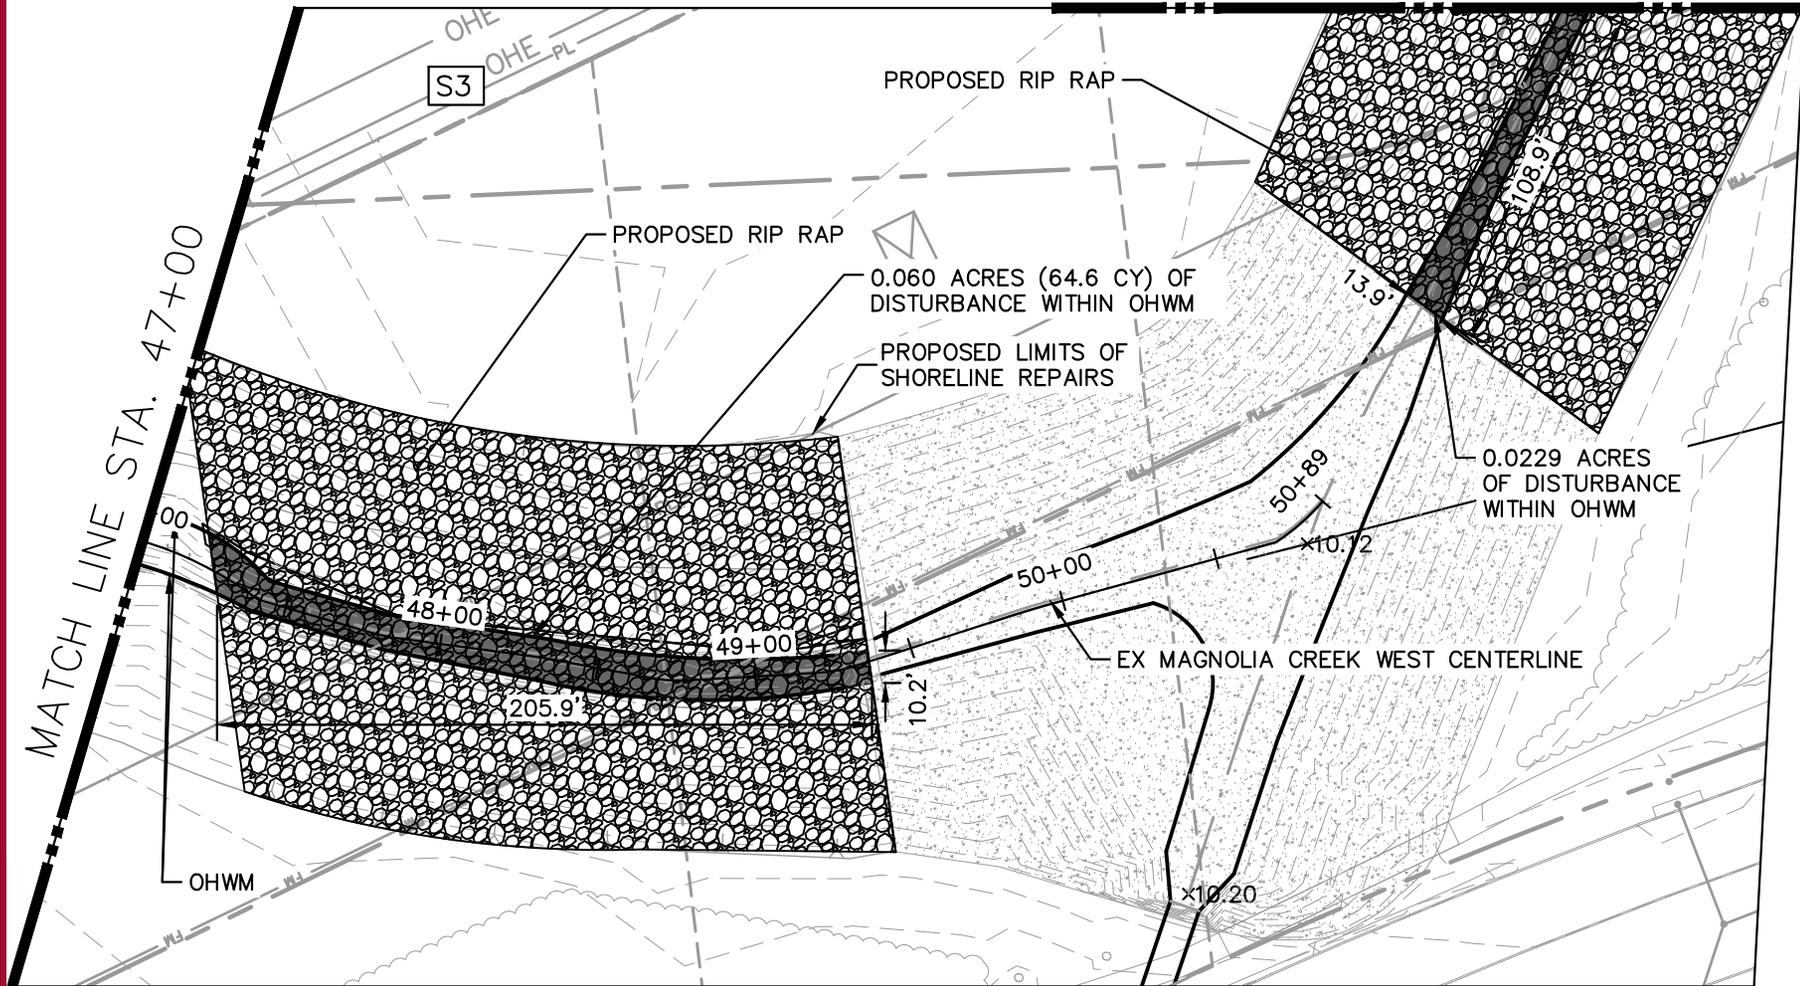

MAGNOLIA CREEK AND CEDAR GULLY CHANNEL IMPROVEMENTS
USACE PROJECT NUMBER SWG-2022-00077
PREPARED FOR THE CITY OF LEAGUE CITY GALVESTON COUNTY, TX


PLAN SHEET MAGNOLIA CREEK WEST
STA 47+00 TO END

22
SHEET NUMBER




Plotted By: Johnson, Kaitie Sheet Set: Khs Layout: Sh11 STA 47+00 to END Date: June 14, 2023 03:19:47pm
 K:\HOU_Civil\067779\21 League City Magnolia Creek\07_CADD\USACE_Subm Production\DWG\C-MAGNOLIA CREEK WEST ALIGN (2).dwg

NOTE: THE DIMENSIONS SHOWN ON THIS PAGE ARE FOR A BOUNDING BOX THAT IS GREATER IN AREA THAN THE IRREGULAR SHAPE OF THE DISTURBANCE. THE ACREAGE FIGURE IS ACCURATE TO THE SPECIFIC POLYGON OF THE PROPOSED DISTURBANCE.

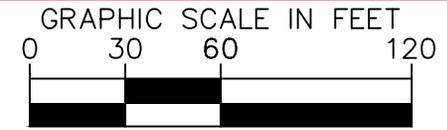

S6

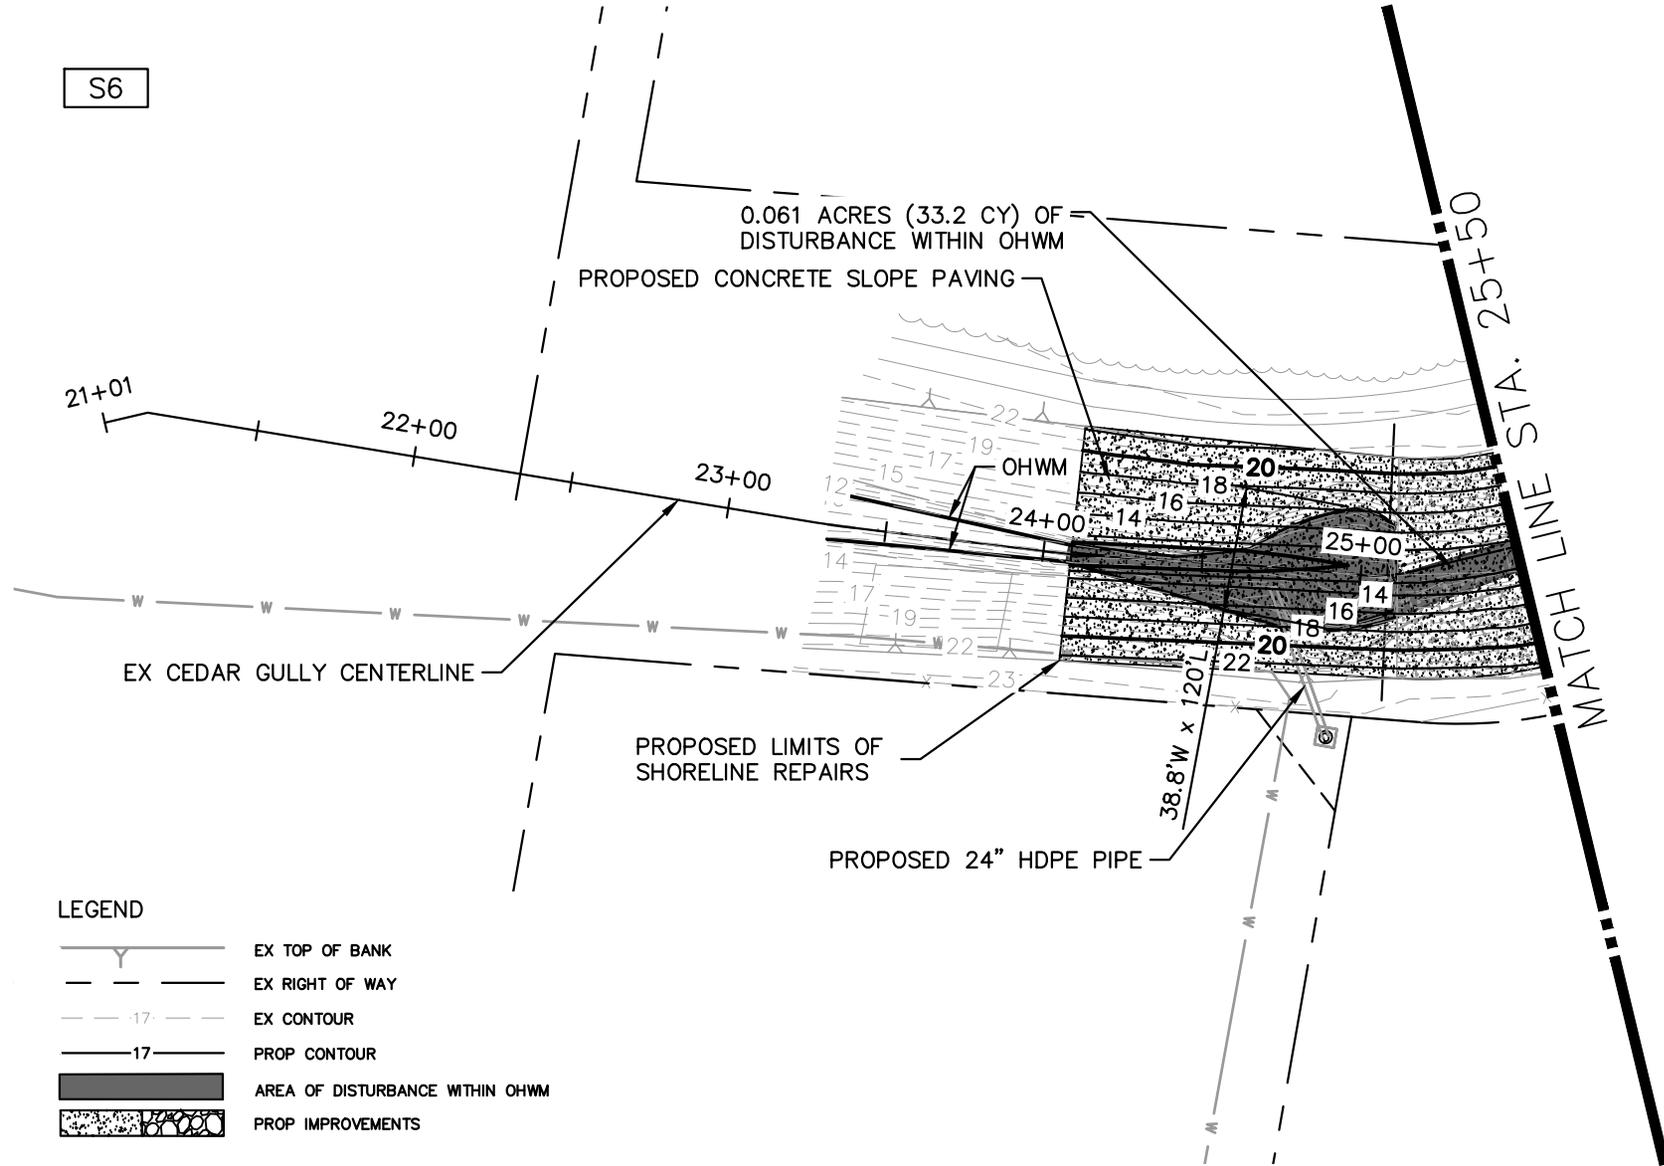

LEGEND

- EX TOP OF BANK
- EX RIGHT OF WAY
- EX CONTOUR
- PROP CONTOUR
- AREA OF DISTURBANCE WITHIN OHWM
- PROP IMPROVEMENTS

MAGNOLIA CREEK AND CEDAR GULLY CHANNEL IMPROVEMENTS USACE PROJECT NUMBER SWG-2022-00077 PREPARED FOR THE CITY OF LEAGUE CITY GALVESTON COUNTY, TX	PLAN SHEET CEDAR GULLY BEGIN TO STA 25+50	23 SHEET NUMBER
---	--	--------------------





Plotted By: Johnson, Kaiti Sheet Set: K:\Info - Sheet Set\KHO - Layout\Sh04_Basin 15 STA. 25+50 June 14, 2023 05:20:21pm
 K:\V10U_Civil\067779121 League City Magnolia Creek\07_CADD\USACE_Subm Production\DWG\CedarGully-C-CEDAR GULLY ALIGN.dwg

LEGEND

-  EX TOP OF BANK
-  EX RIGHT OF WAY
-  EX CONTOUR
-  PROP CONTOUR
-  AREA OF DISTURBANCE WITHIN OHWM
-  PROP IMPROVEMENTS

NOTE: THE DIMENSIONS SHOWN ON THIS PAGE ARE FOR A BOUNDING BOX THAT IS GREATER IN AREA THAN THE IRREGULAR SHAPE OF THE DISTURBANCE. THE ACREAGE FIGURE IS ACCURATE TO THE SPECIFIC POLYGON OF THE PROPOSED DISTURBANCE.

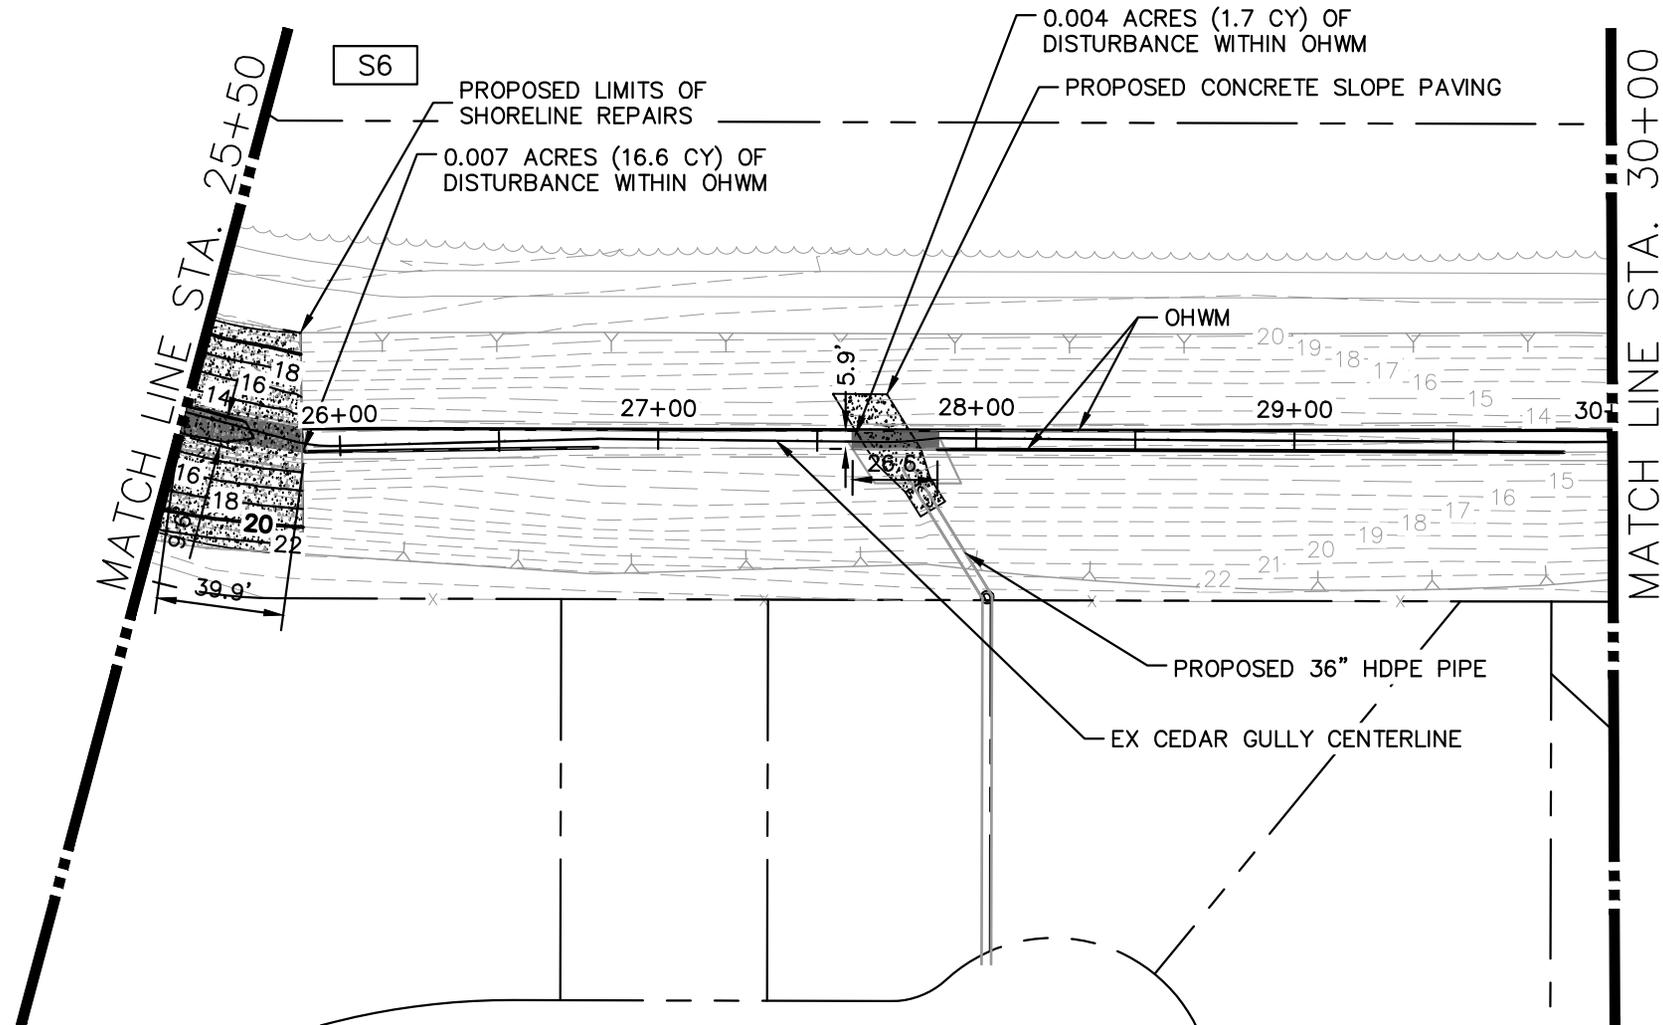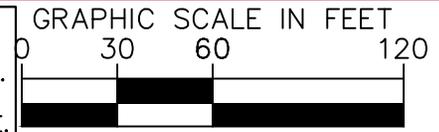

MAGNOLIA CREEK AND CEDAR GULLY CHANNEL IMPROVEMENTS
USACE PROJECT NUMBER SWG-2022-00077
PREPARED FOR THE CITY OF LEAGUE CITY GALVESTON COUNTY, TX



PLAN SHEET CEDAR GULLY
STA 25+50 TO STA 30+00

24
SHEET NUMBER



Plotted By: Johnson, Kaitie Sheet Set: Khs Layout: SH05 STA. 25+50 to STA 30+00 June 14, 2023 03:20:26 PM
 K:\HOU_Civil\067779121 League City Magnolia Creek\07_CADD\USACE_Subm Production\DWG\CedarGully-C-CEDAR GULLY ALIGN.dwg

NOTE: THE DIMENSIONS SHOWN ON THIS PAGE ARE FOR A BOUNDING BOX THAT IS GREATER IN AREA THAN THE IRREGULAR SHAPE OF THE DISTURBANCE. THE ACREAGE FIGURE IS ACCURATE TO THE SPECIFIC POLYGON OF THE PROPOSED DISTURBANCE.

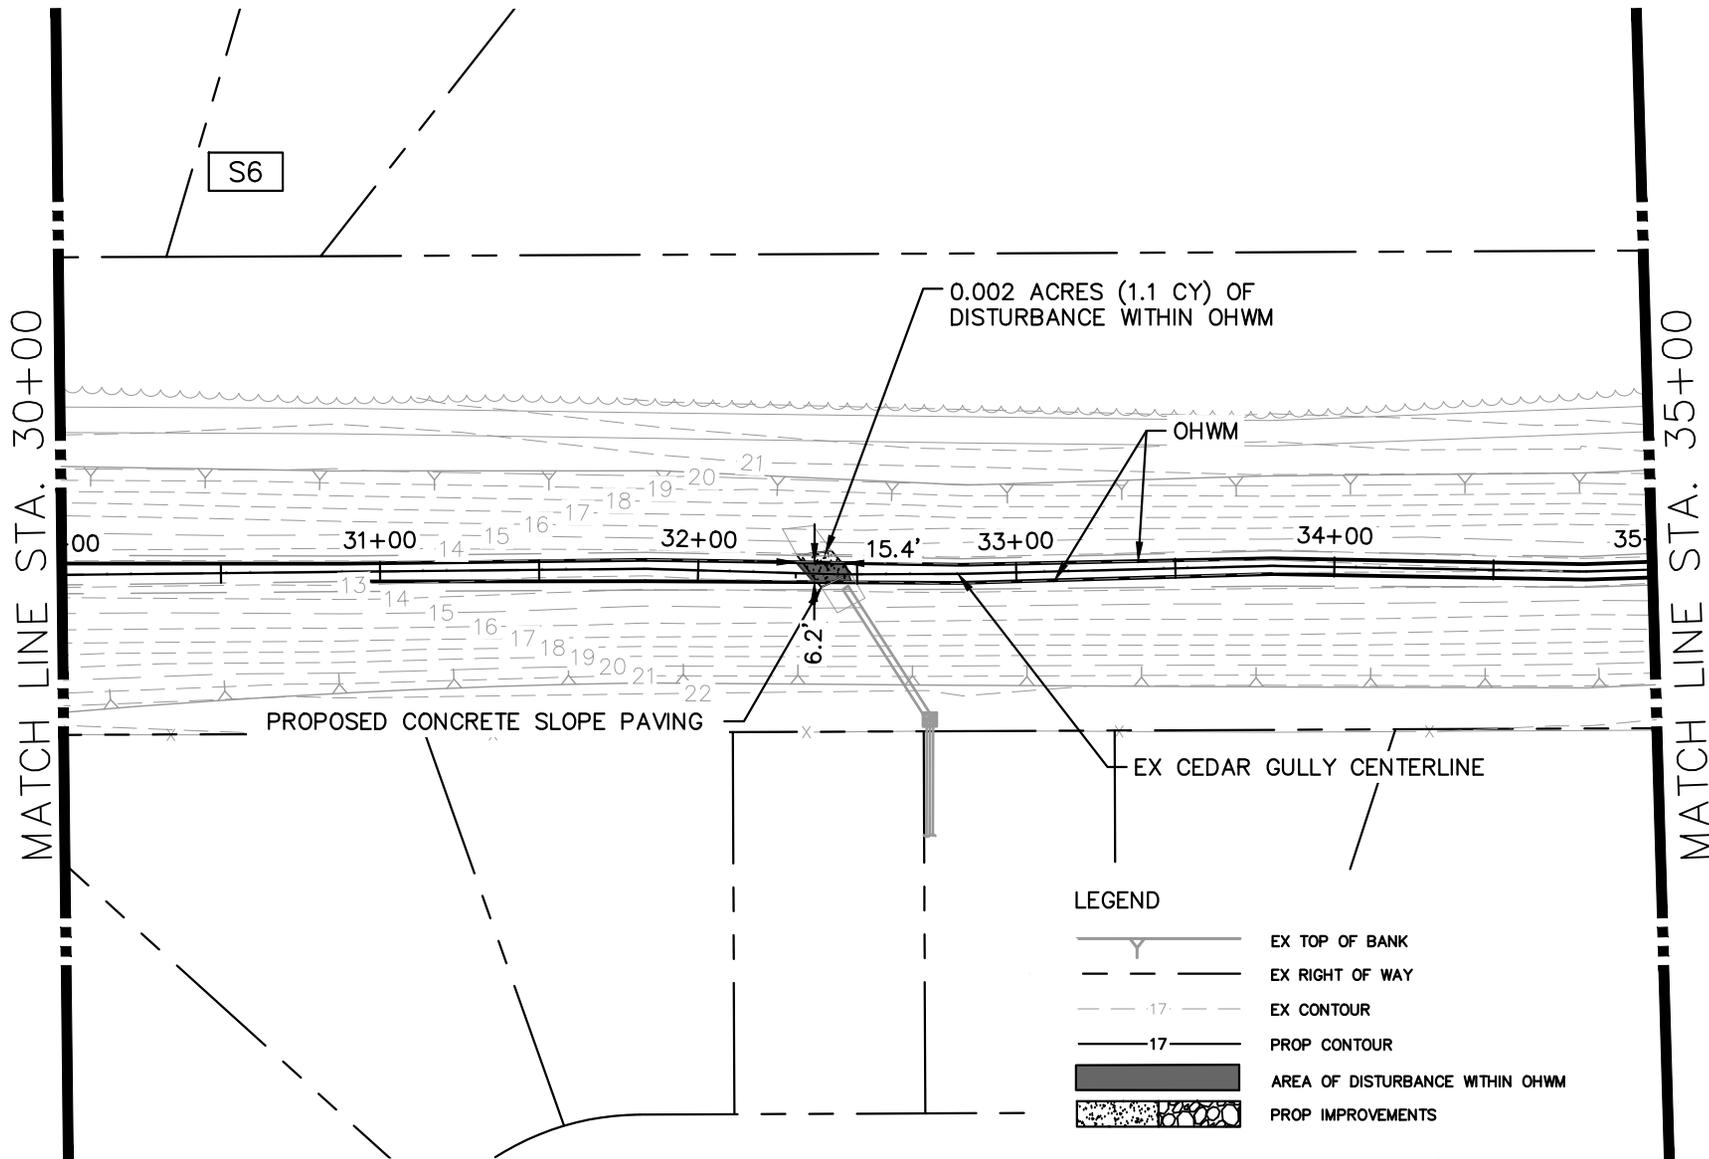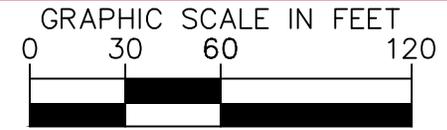

LEGEND



- EX TOP OF BANK
- EX RIGHT OF WAY
- EX CONTOUR
- PROP CONTOUR
- AREA OF DISTURBANCE WITHIN OHWM
- PROP IMPROVEMENTS

MAGNOLIA CREEK AND CEDAR GULLY CHANNEL IMPROVEMENTS
USACE PROJECT NUMBER SWG-2022-00077
PREPARED FOR THE CITY OF LEAGUE CITY GALVESTON COUNTY, TX

PLAN SHEET CEDAR GULLY
STA 30+00 TO STA 35+00

25
SHEET NUMBER

NOTE: THE DIMENSIONS SHOWN ON THIS PAGE ARE FOR A BOUNDING BOX THAT IS GREATER IN AREA THAN THE IRREGULAR SHAPE OF THE DISTURBANCE. THE ACREAGE FIGURE IS ACCURATE TO THE SPECIFIC POLYGON OF THE PROPOSED DISTURBANCE.

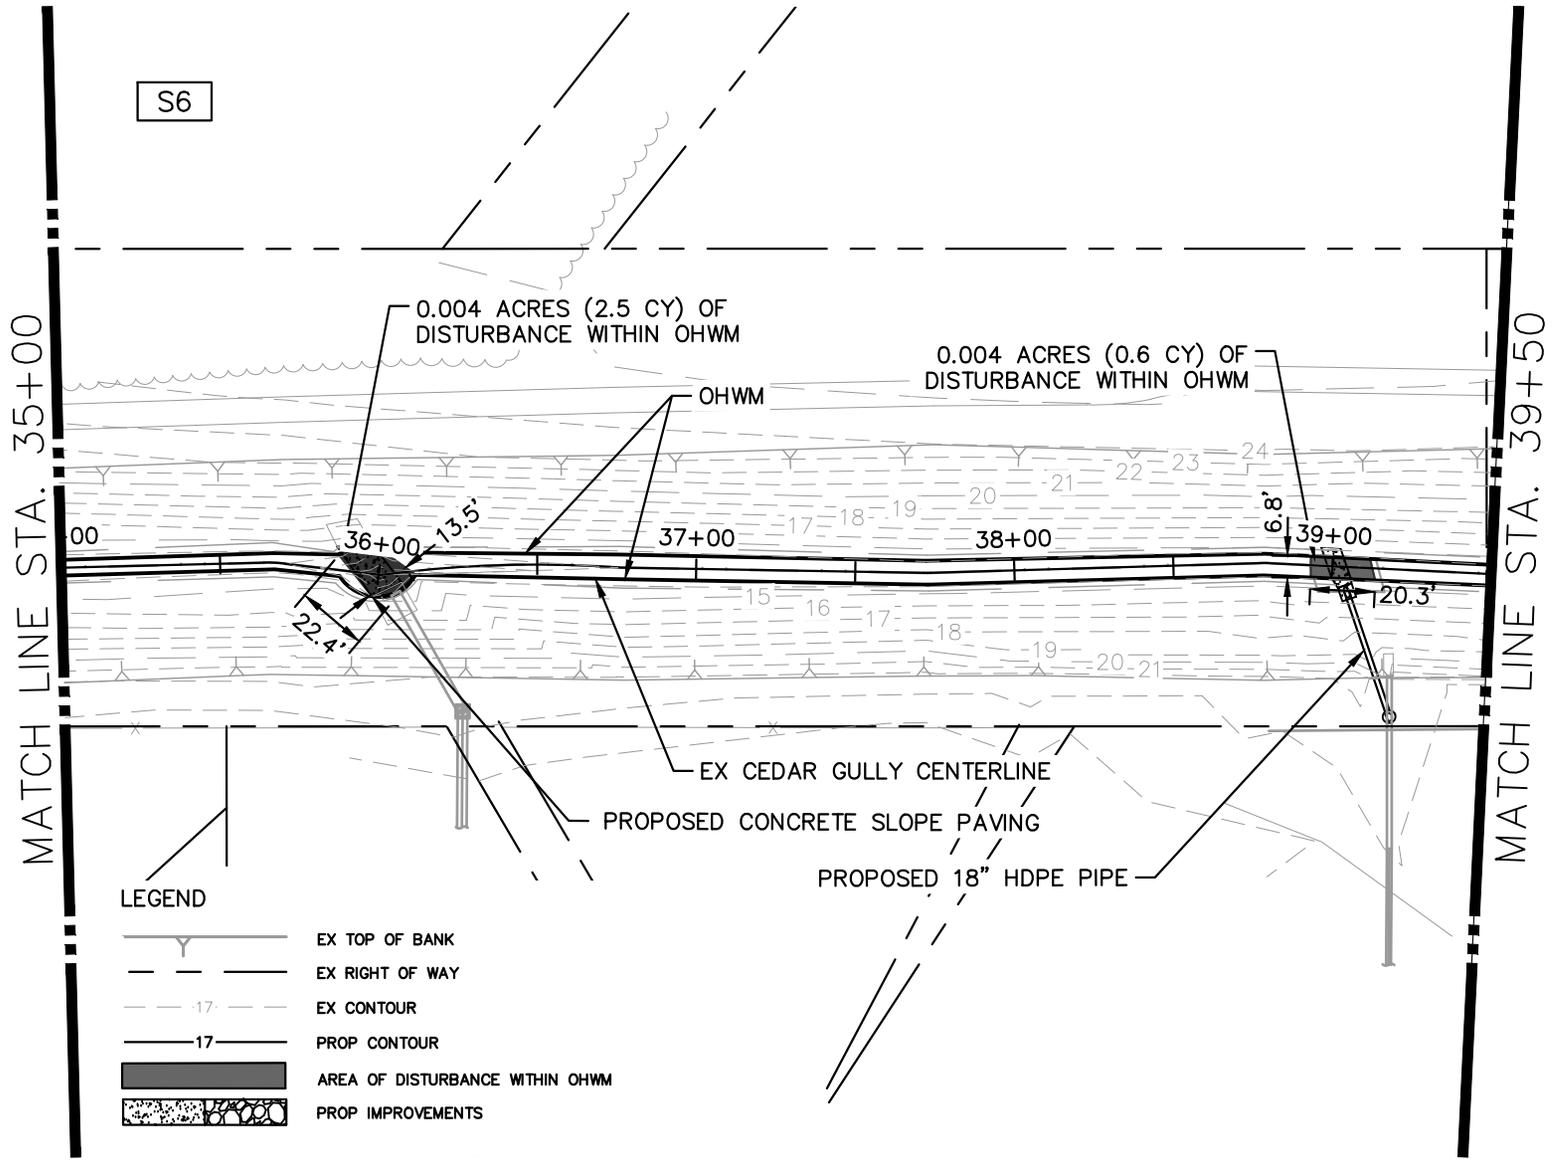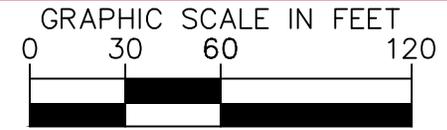

- LEGEND**
- EX TOP OF BANK
 - EX RIGHT OF WAY
 - EX CONTOUR
 - PROP CONTOUR
 - AREA OF DISTURBANCE WITHIN OHWM
 - PROP IMPROVEMENTS

MAGNOLIA CREEK AND CEDAR GULLY CHANNEL IMPROVEMENTS
USACE PROJECT NUMBER SWG-2022-00077
PREPARED FOR THE CITY OF LEAGUE CITY GALVESTON COUNTY, TX



PLAN SHEET CEDAR GULLY
STA 35+00 TO STA 39+50

26
SHEET NUMBER



Plotted By: Johnson, Kaitie Sheet: S6; K:\Info - Sheet\Sh07_STA_35+00 to STA_39+50 June 14, 2023 03:20:37 PM
 K:\HOU_Civil\067779121 League City Magnolia Creek\07_CADD\USACE_Subm Production\DWG\CedarGullyC-CEDAR GULLY ALIGN.dwg

NOTE: THE DIMENSIONS SHOWN ON THIS PAGE ARE FOR A BOUNDING BOX THAT IS GREATER IN AREA THAN THE IRREGULAR SHAPE OF THE DISTURBANCE. THE ACREAGE FIGURE IS ACCURATE TO THE SPECIFIC POLYGON OF THE PROPOSED DISTURBANCE.

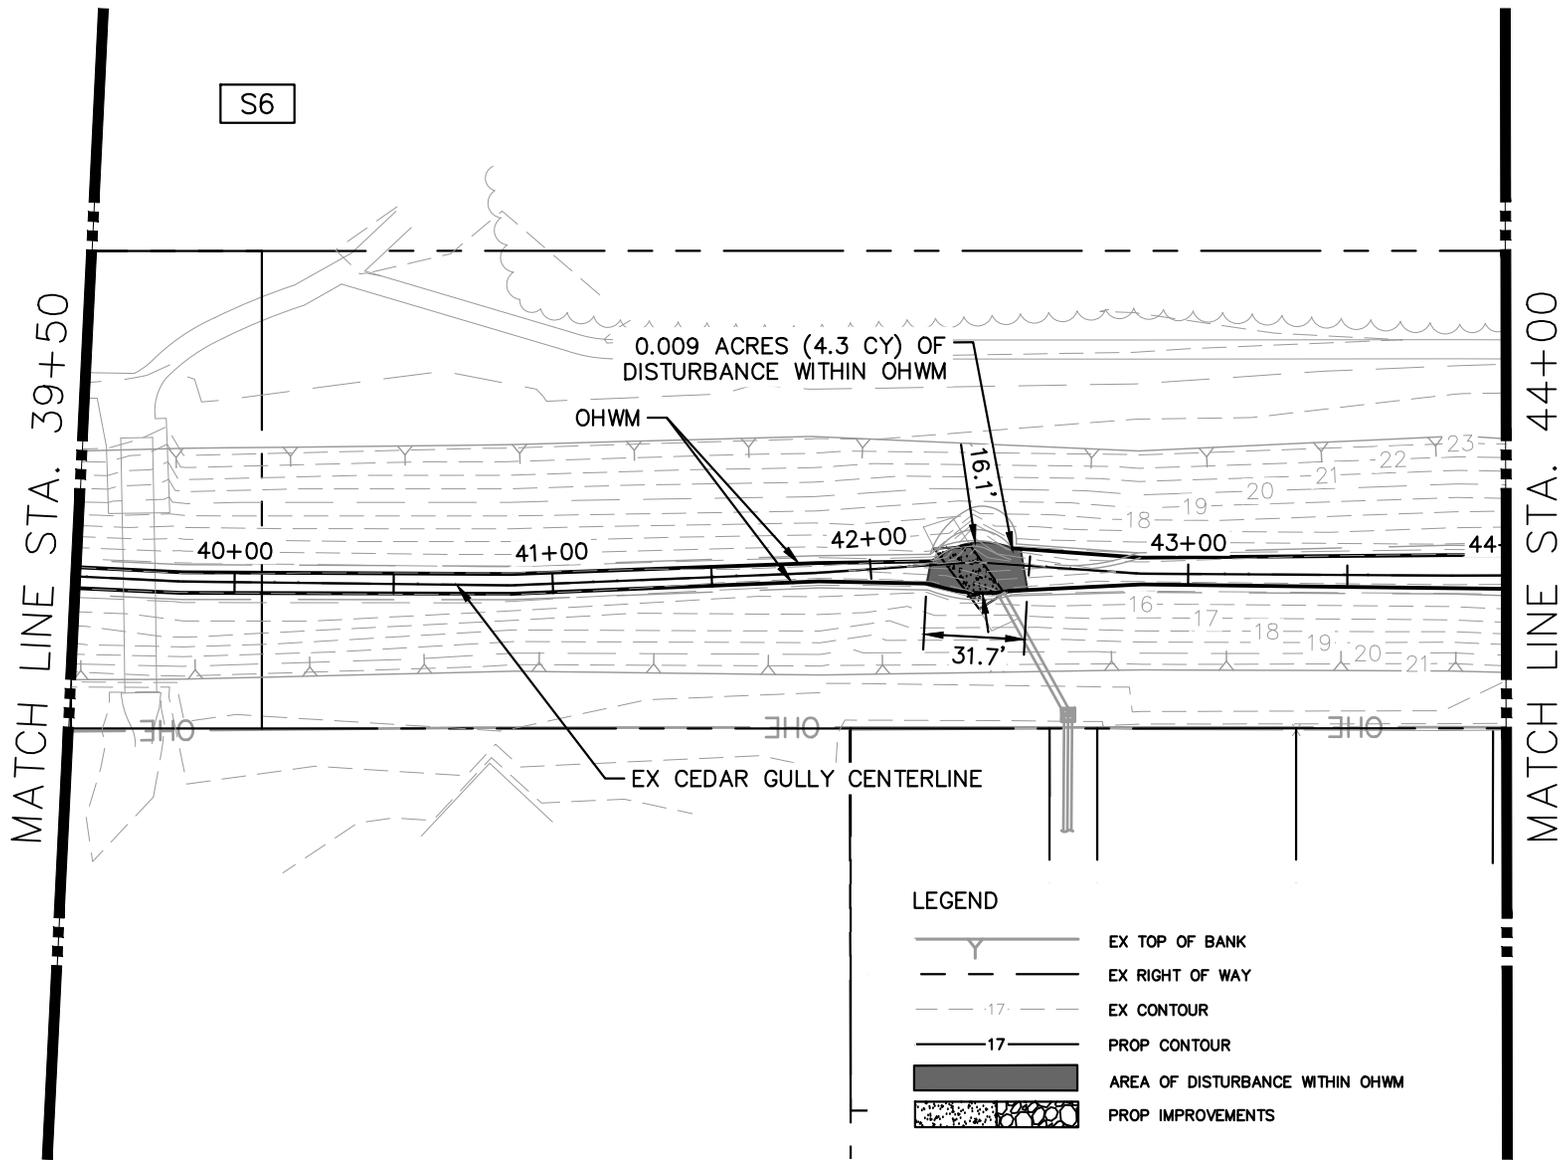
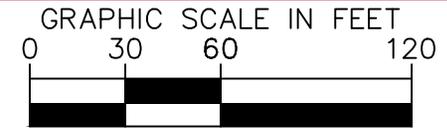


MAGNOLIA CREEK AND CEDAR GULLY CHANNEL IMPROVEMENTS
USACE PROJECT NUMBER SWG-2022-00077
PREPARED FOR THE CITY OF LEAGUE CITY GALVESTON COUNTY, TX

PLAN SHEET CEDAR GULLY
STA 39+50 TO STA 44+00

27
SHEET NUMBER

NOTE: THE DIMENSIONS SHOWN ON THIS PAGE ARE FOR A BOUNDING BOX THAT IS GREATER IN AREA THAN THE IRREGULAR SHAPE OF THE DISTURBANCE. THE ACREAGE FIGURE IS ACCURATE TO THE SPECIFIC POLYGON OF THE PROPOSED DISTURBANCE.

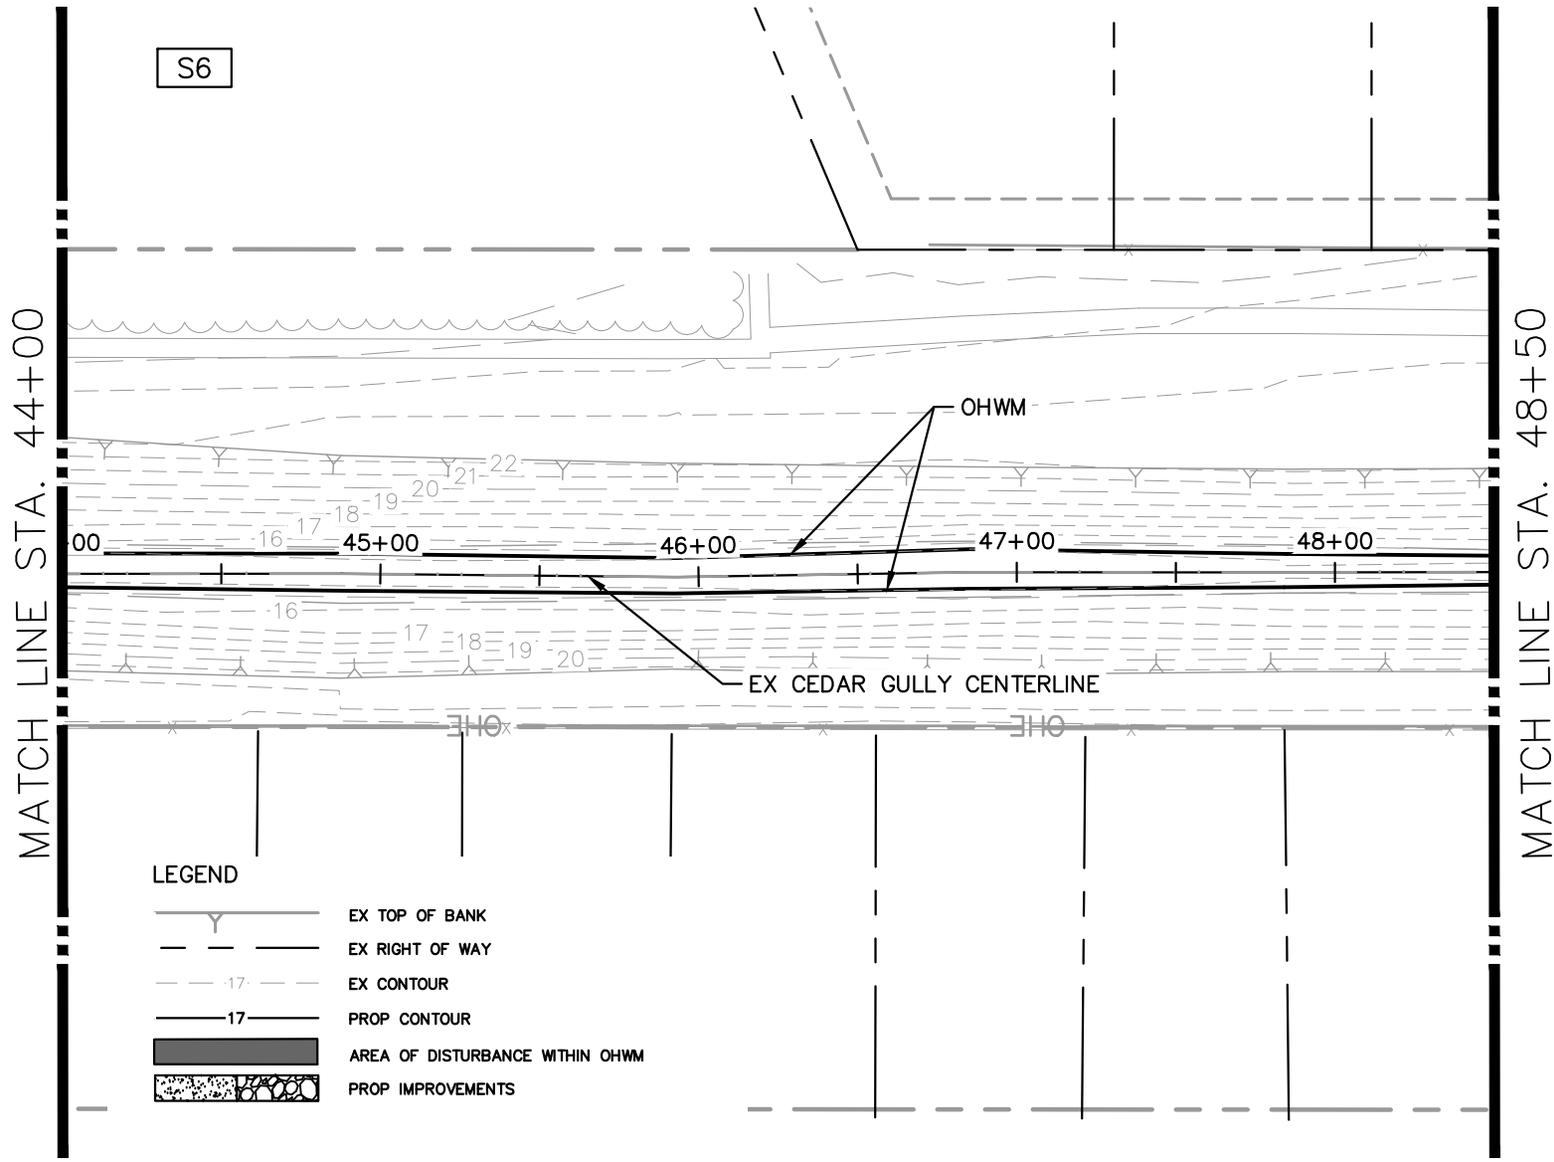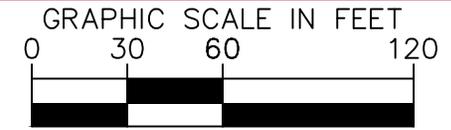



LEGEND	
	EX TOP OF BANK
	EX RIGHT OF WAY
	EX CONTOUR
	PROP CONTOUR
	AREA OF DISTURBANCE WITHIN OHWM
	PROP IMPROVEMENTS

MAGNOLIA CREEK AND CEDAR GULLY CHANNEL IMPROVEMENTS USACE PROJECT NUMBER SWG-2022-00077 PREPARED FOR THE CITY OF LEAGUE CITY GALVESTON COUNTY, TX	PLAN SHEET CEDAR GULLY STA 44+00 TO STA 48+50	28 SHEET NUMBER
---	--	--------------------



Plotted By: Johnson, Kaitie Sheet Set: Khs Layout: Sh129 STA 44+00 to STA 48+50 June 14, 2023 03:21:06pm
 K:\V101_Civil\067779121 League City Magnolia Creek\07_CADD\USACE_Subm Production\DWG\CedarGully-C-CEDAR GULLY ALIGN (1).dwg

NOTE: THE DIMENSIONS SHOWN ON THIS PAGE ARE FOR A BOUNDING BOX THAT IS GREATER IN AREA THAN THE IRREGULAR SHAPE OF THE DISTURBANCE. THE ACREAGE FIGURE IS ACCURATE TO THE SPECIFIC POLYGON OF THE PROPOSED DISTURBANCE.

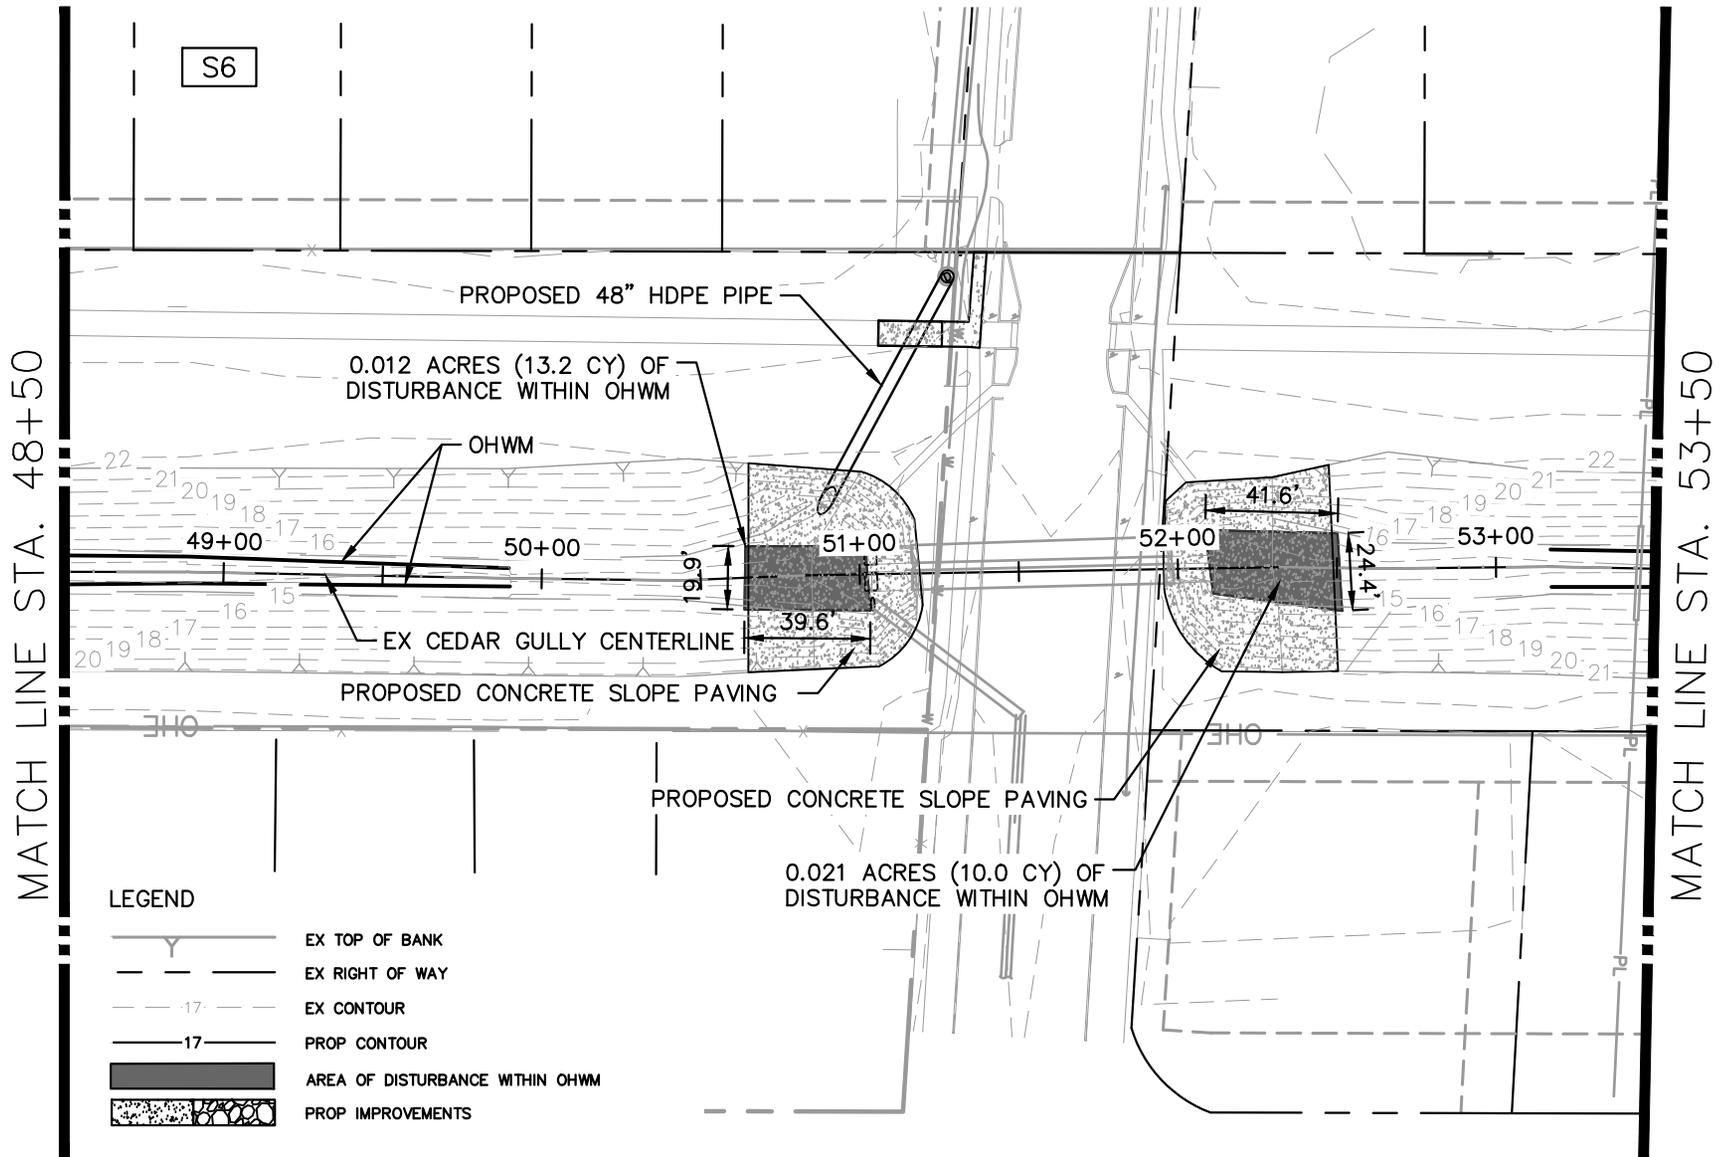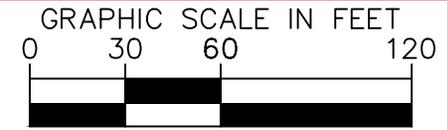

LEGEND



- EX TOP OF BANK
- EX RIGHT OF WAY
- EX CONTOUR
- PROP CONTOUR
- AREA OF DISTURBANCE WITHIN OHWM
- PROP IMPROVEMENTS

MAGNOLIA CREEK AND CEDAR GULLY CHANNEL IMPROVEMENTS
USACE PROJECT NUMBER SWG-2022-00077
PREPARED FOR THE CITY OF LEAGUE CITY GALVESTON COUNTY, TX

PLAN SHEET CEDAR GULLY
STA 48+50 TO STA 53+50

29
SHEET NUMBER

NOTE: THE DIMENSIONS SHOWN ON THIS PAGE ARE FOR A BOUNDING BOX THAT IS GREATER IN AREA THAN THE IRREGULAR SHAPE OF THE DISTURBANCE. THE ACREAGE FIGURE IS ACCURATE TO THE SPECIFIC POLYGON OF THE PROPOSED DISTURBANCE.

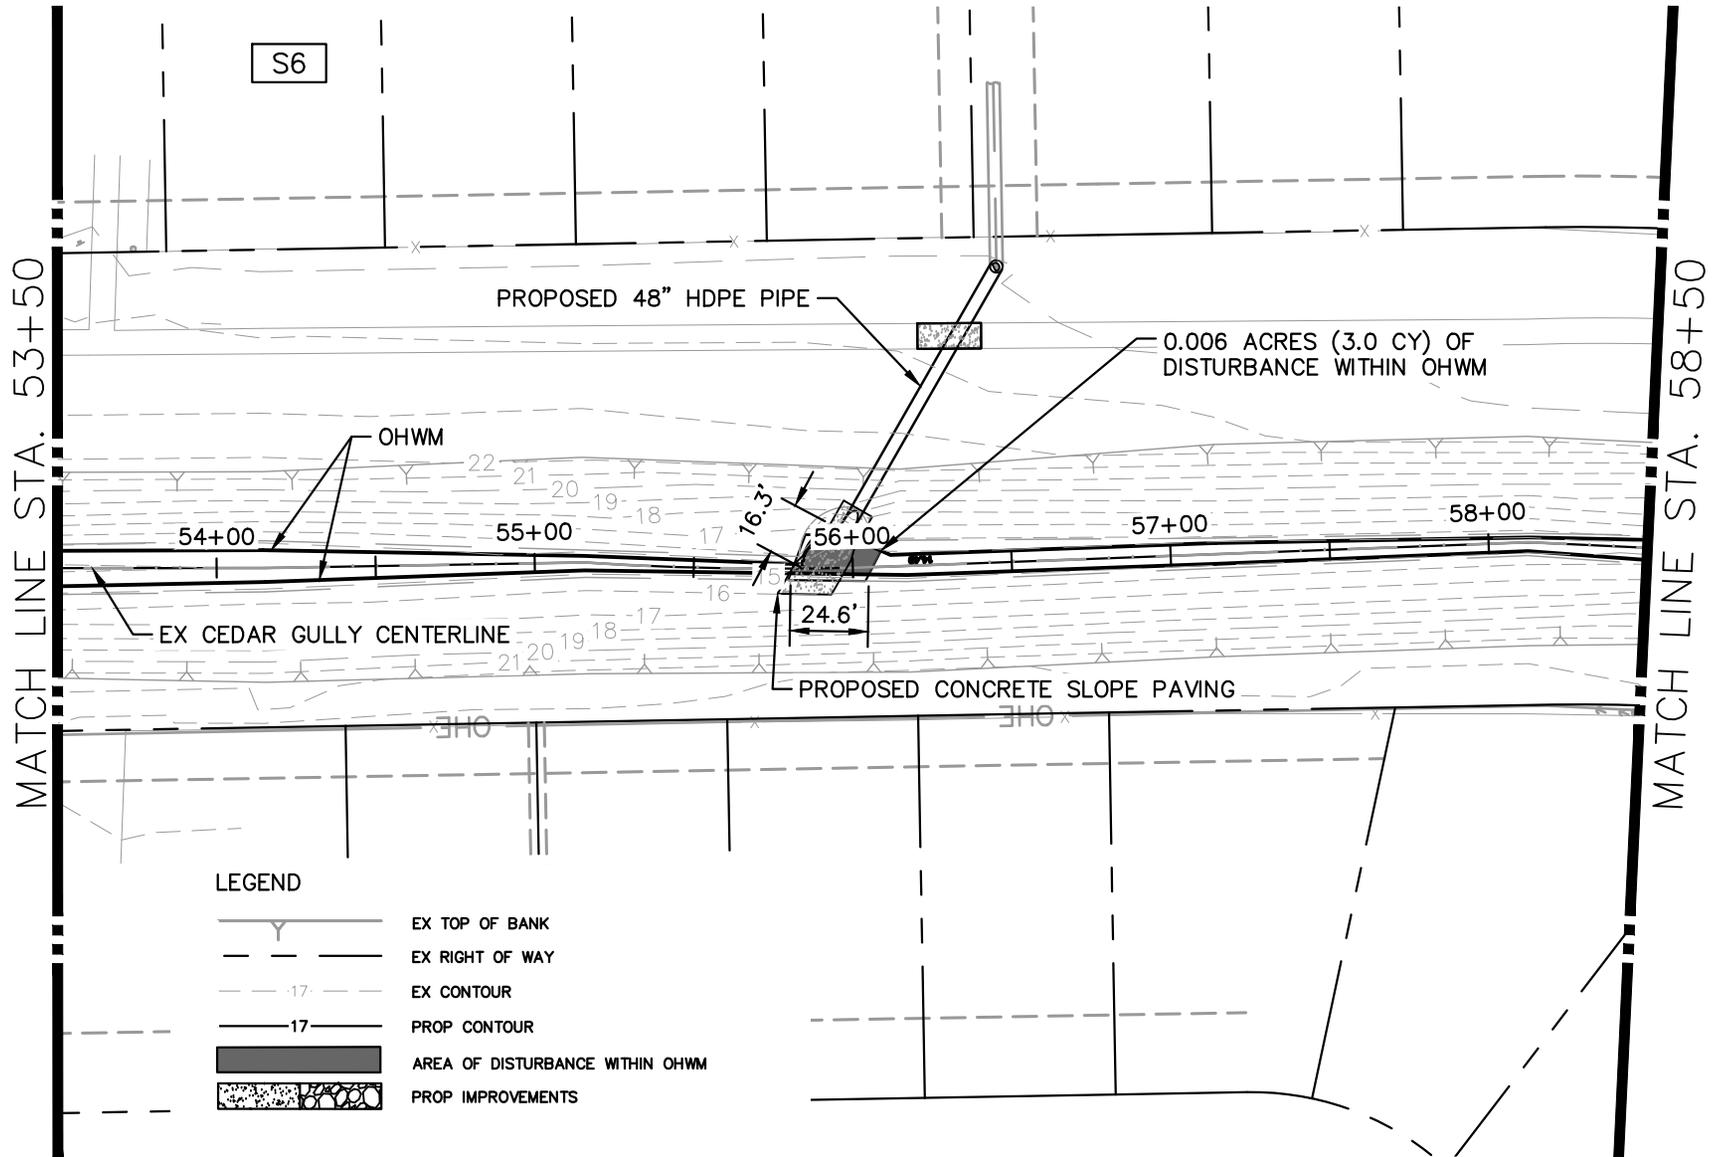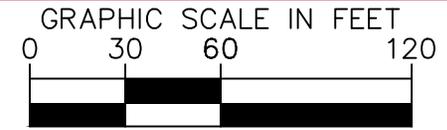



LEGEND	
	EX TOP OF BANK
	EX RIGHT OF WAY
	EX CONTOUR
	PROP CONTOUR
	AREA OF DISTURBANCE WITHIN OHWM
	PROP IMPROVEMENTS

MAGNOLIA CREEK AND CEDAR GULLY CHANNEL IMPROVEMENTS
USACE PROJECT NUMBER SWG-2022-00077
PREPARED FOR THE CITY OF LEAGUE CITY GALVESTON COUNTY, TX

PLAN SHEET CEDAR GULLY
STA 53+50 TO STA 58+50

30
SHEET NUMBER

NOTE: THE DIMENSIONS SHOWN ON THIS PAGE ARE FOR A BOUNDING BOX THAT IS GREATER IN AREA THAN THE IRREGULAR SHAPE OF THE DISTURBANCE. THE ACREAGE FIGURE IS ACCURATE TO THE SPECIFIC POLYGON OF THE PROPOSED DISTURBANCE.

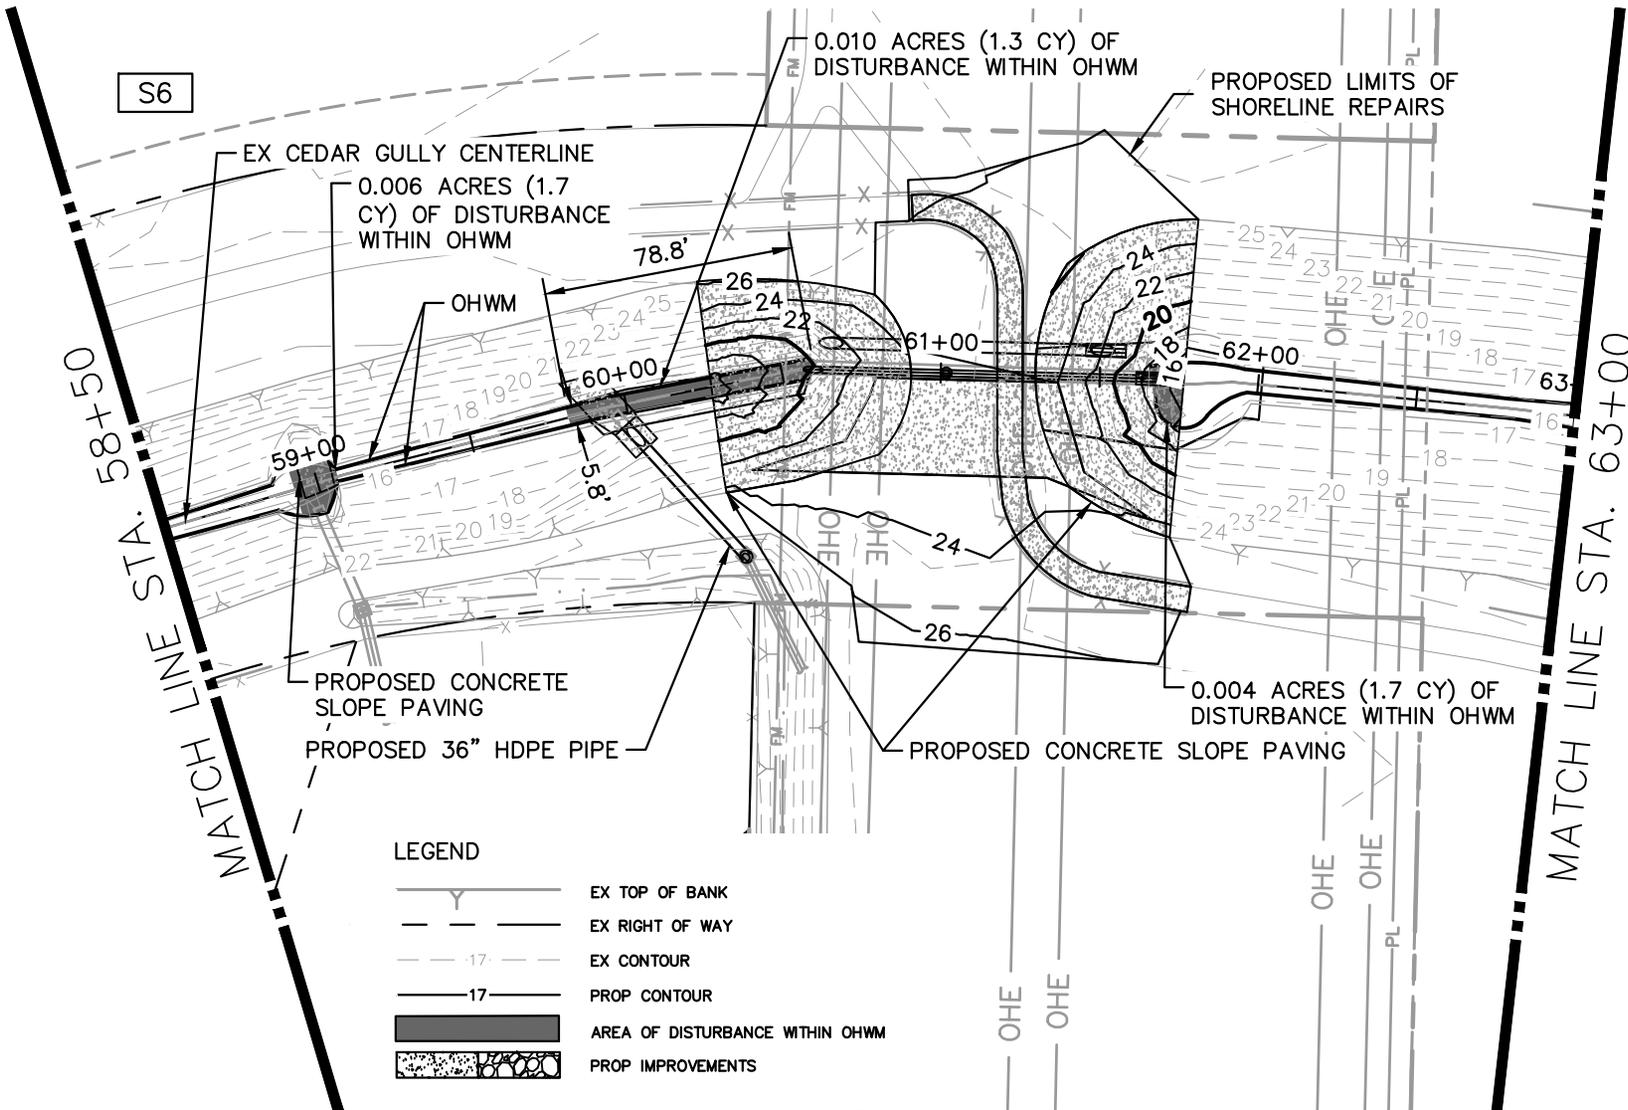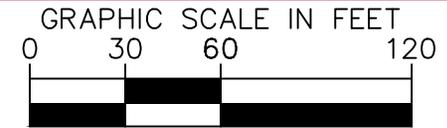

LEGEND



- EX TOP OF BANK
- EX RIGHT OF WAY
- EX CONTOUR
- PROP CONTOUR
- AREA OF DISTURBANCE WITHIN OHWM
- PROP IMPROVEMENTS

MAGNOLIA CREEK AND CEDAR GULLY CHANNEL IMPROVEMENTS
USACE PROJECT NUMBER SWG-2022-00077
PREPARED FOR THE CITY OF LEAGUE CITY GALVESTON COUNTY, TX

PLAN SHEET CEDAR GULLY
STA 58+50 TO STA 63+00

31
SHEET NUMBER

NOTE: THE DIMENSIONS SHOWN ON THIS PAGE ARE FOR A BOUNDING BOX THAT IS GREATER IN AREA THAN THE IRREGULAR SHAPE OF THE DISTURBANCE. THE ACREAGE FIGURE IS ACCURATE TO THE SPECIFIC POLYGON OF THE PROPOSED DISTURBANCE.

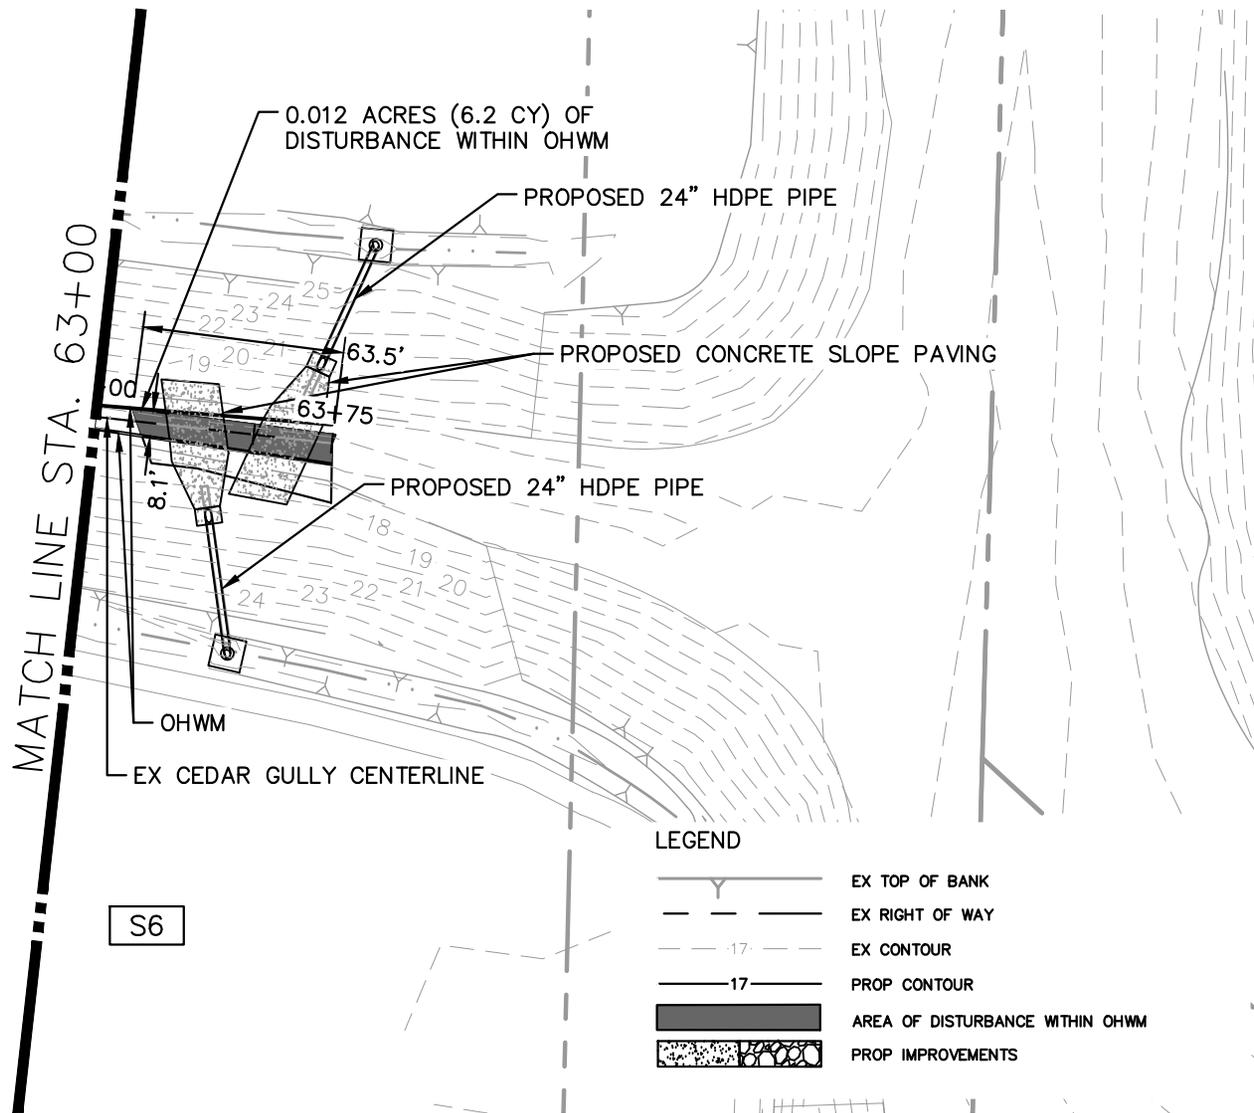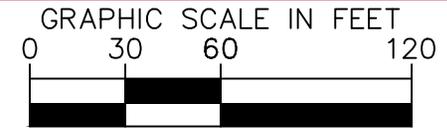



LEGEND

- EX TOP OF BANK
- EX RIGHT OF WAY
- EX CONTOUR
- PROP CONTOUR
- AREA OF DISTURBANCE WITHIN OHWM
- PROP IMPROVEMENTS

MAGNOLIA CREEK AND CEDAR GULLY CHANNEL IMPROVEMENTS
USACE PROJECT NUMBER SWG-2022-00077
PREPARED FOR THE CITY OF LEAGUE CITY GALVESTON COUNTY, TX

PLAN SHEET CEDAR GULLY
STA 63+00 TO END




32
SHEET NUMBER


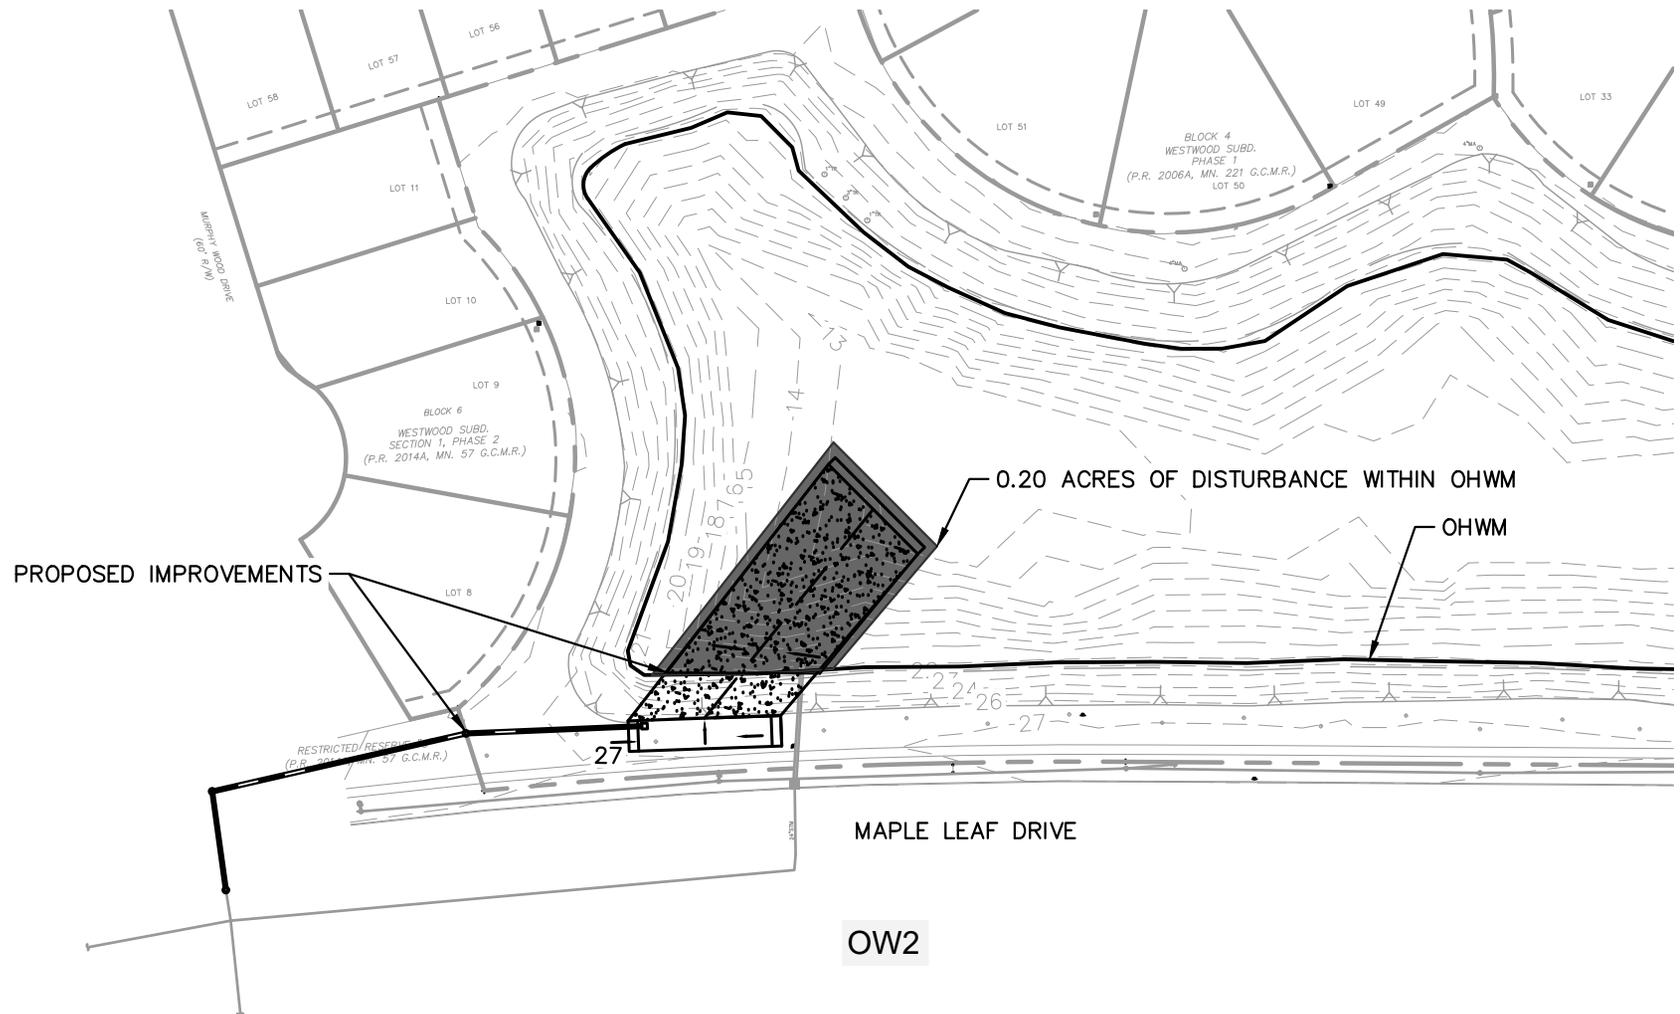
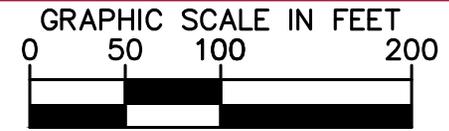





MAGNOLIA CREEK AND CEDAR GULLY CHANNEL IMPROVEMENTS USACE PROJECT NUMBER SWG-2022-00077 PREPARED FOR THE CITY OF LEAGUE CITY GALVESTON COUNTY, TX	PLAN SHEET MAPLE LEAF POND	33 SHEET NUMBER
---	----------------------------	--------------------









Plotted By: Johnson, Keith
K:\V10U_Civil\067779121 League City Magnolia Creek\07_CADD USACE_Subm\ProductionDWG\C-PONDS WEIR.dwg
June 14, 2023 03:21:37pm
Layout: PLAN SHEET MAPLE LEAF POND

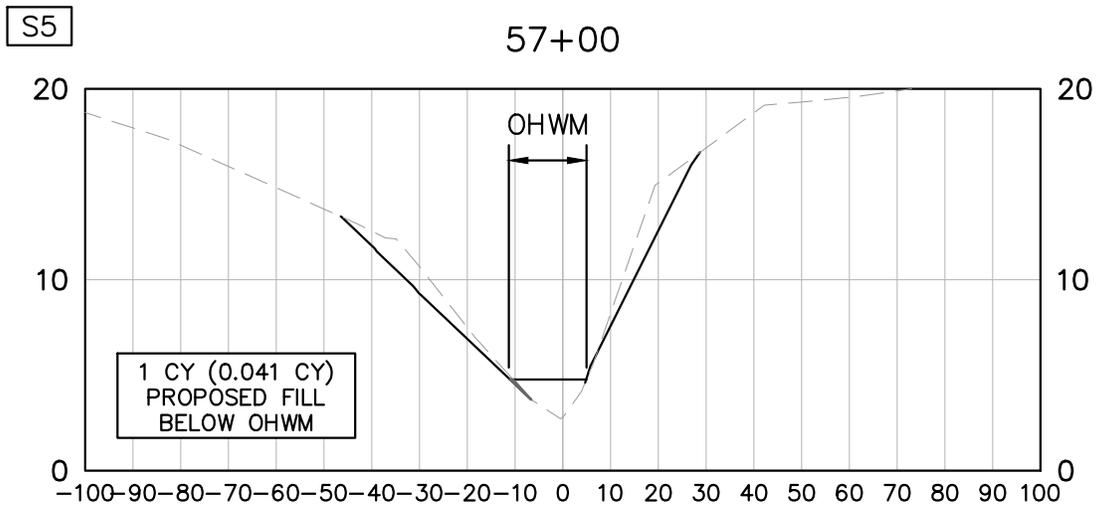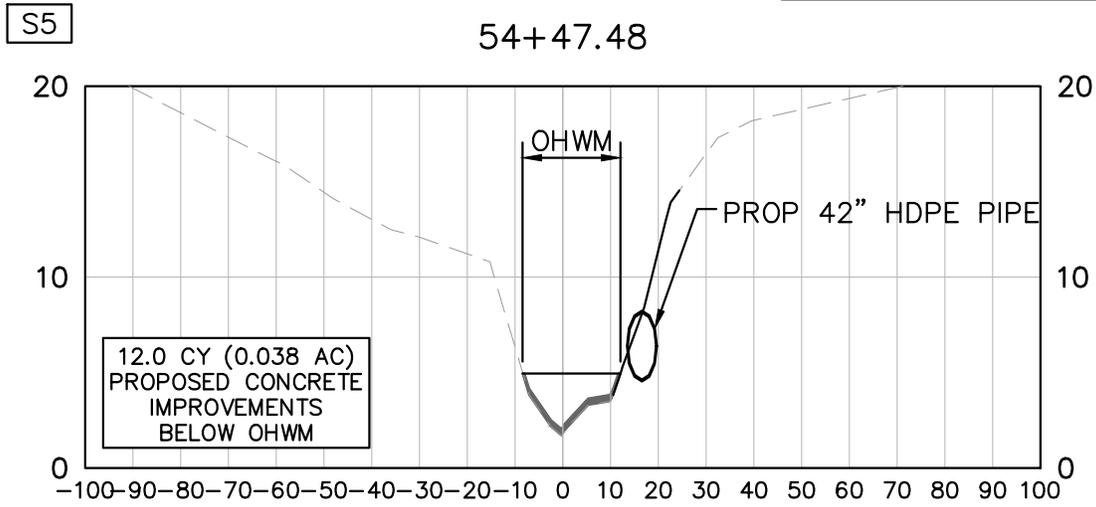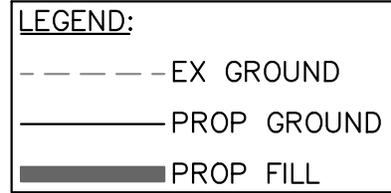

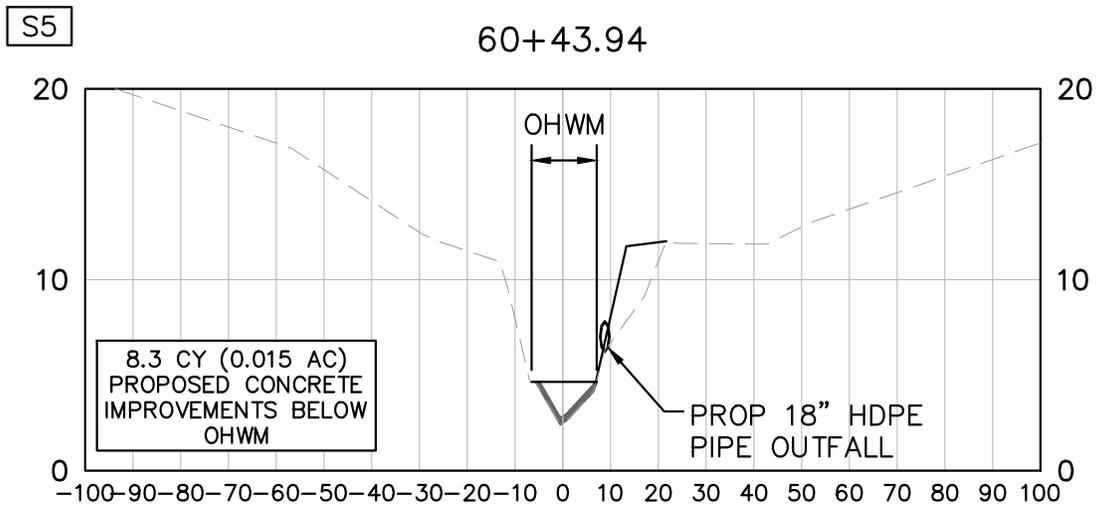
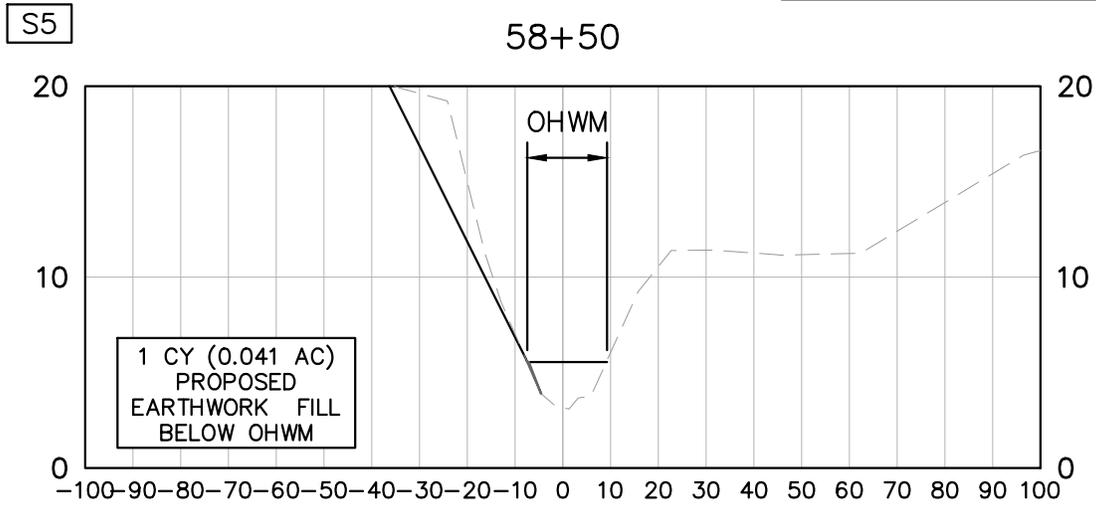
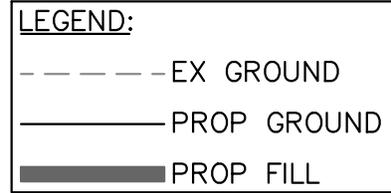


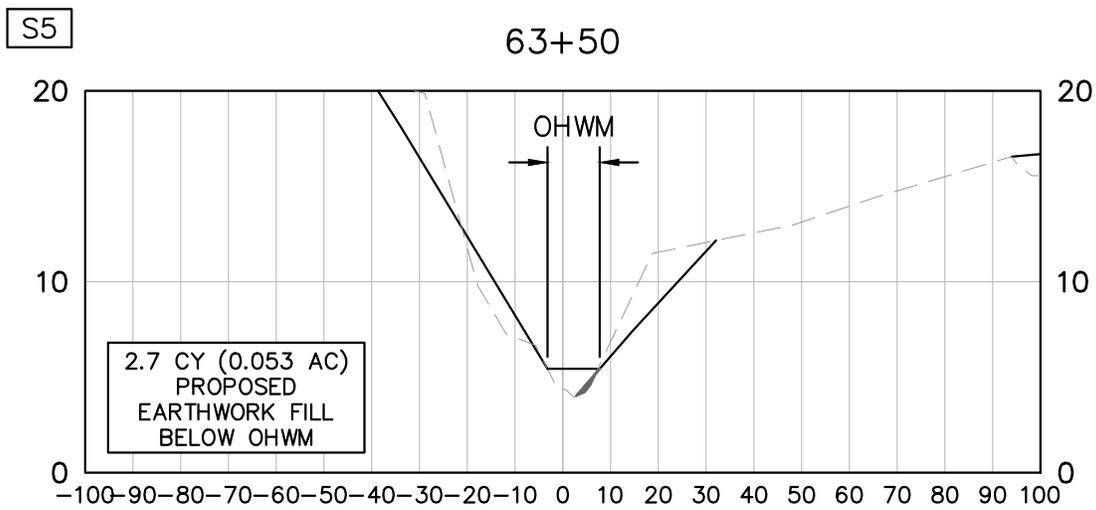
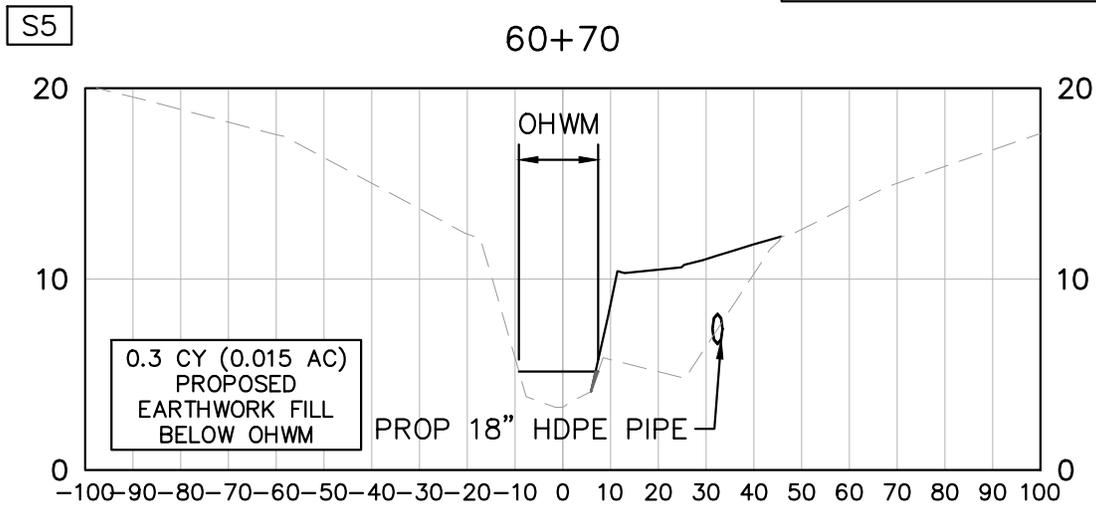
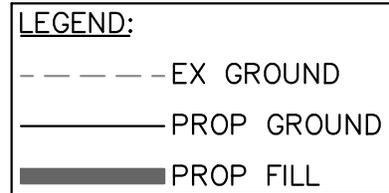


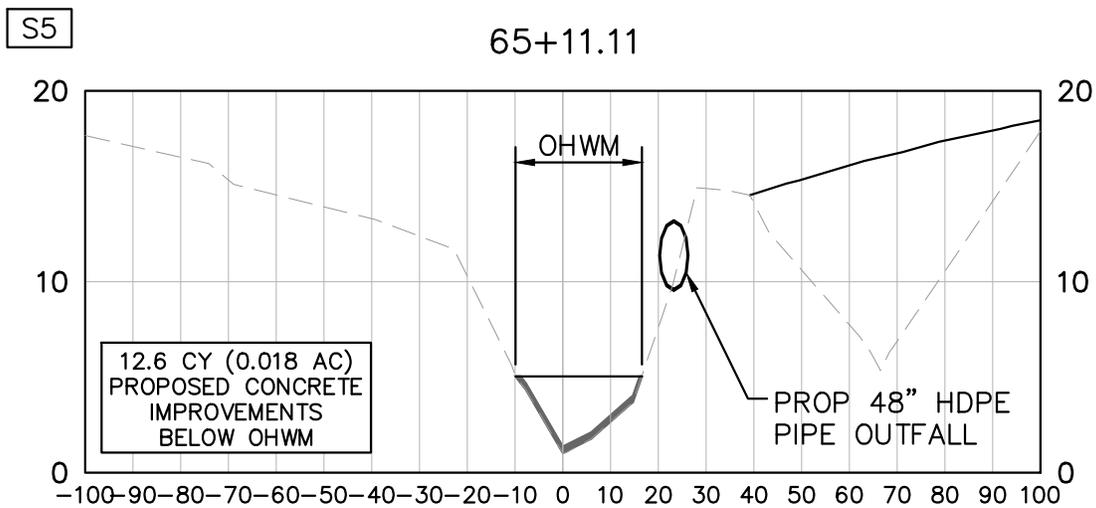
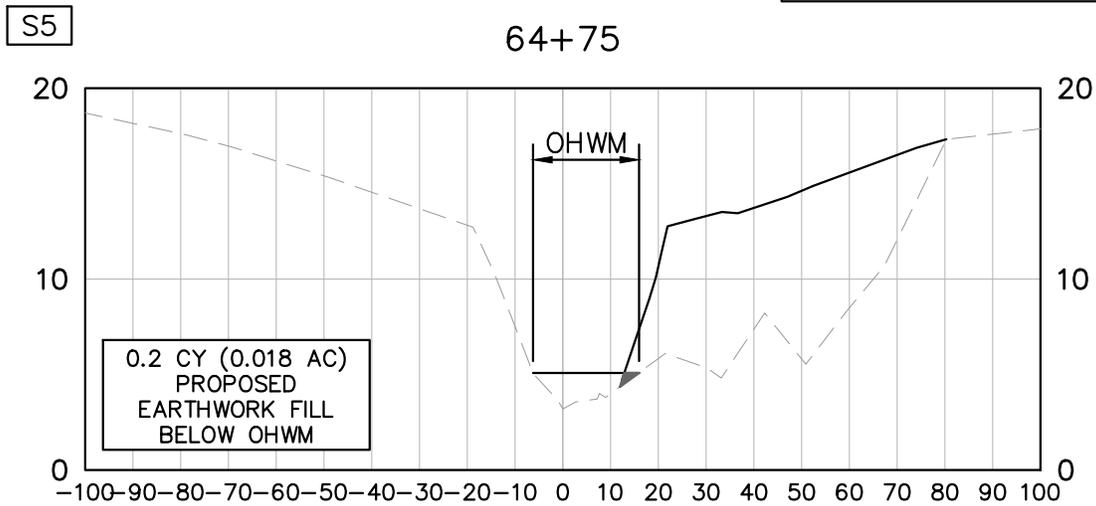
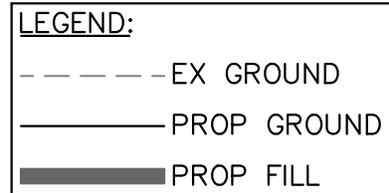


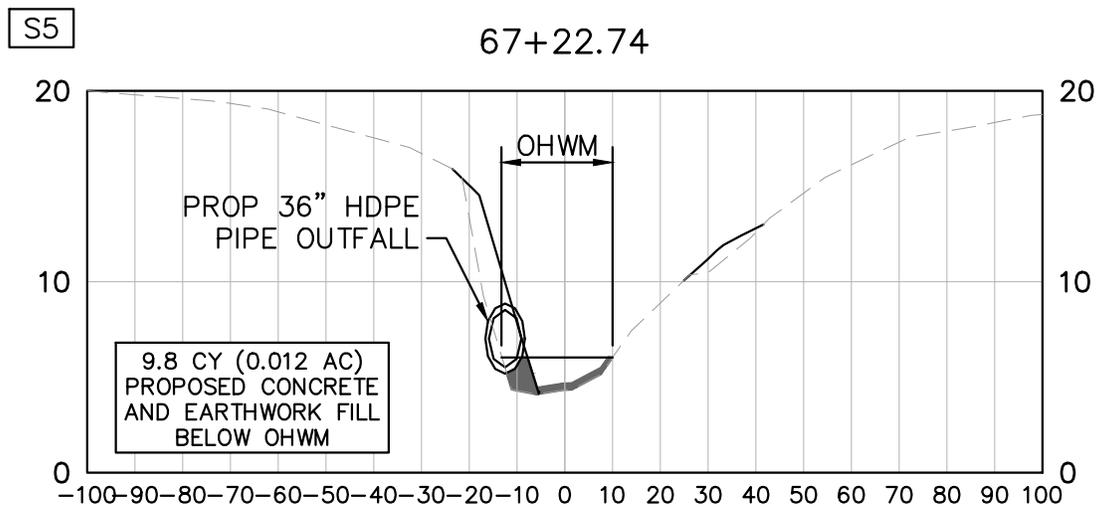
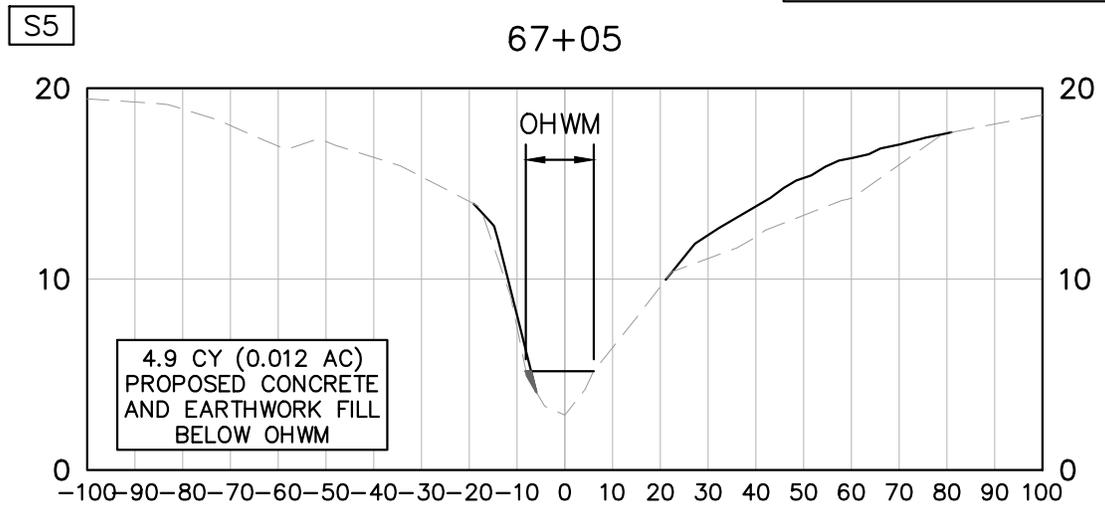
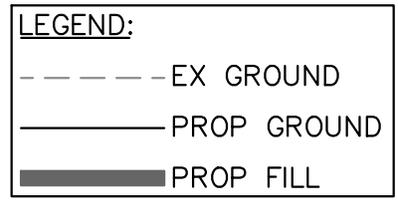





File: K:\HOU_Civil\067779121 League City Magnolia Creek\07_CADD\USACE_Subm\ProductionDWG\C-Cross Sections-MCE.dwg 6/14/2023 3:21pm
Xrefs: Survey_South - OHWM-USCAE PURPOSES xSite_South USACE-border-ANSI-A

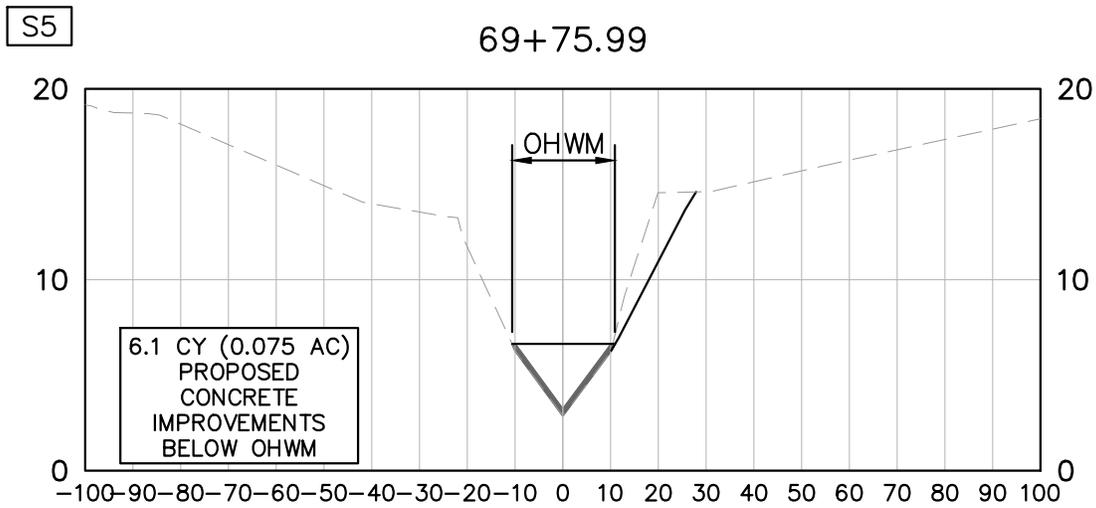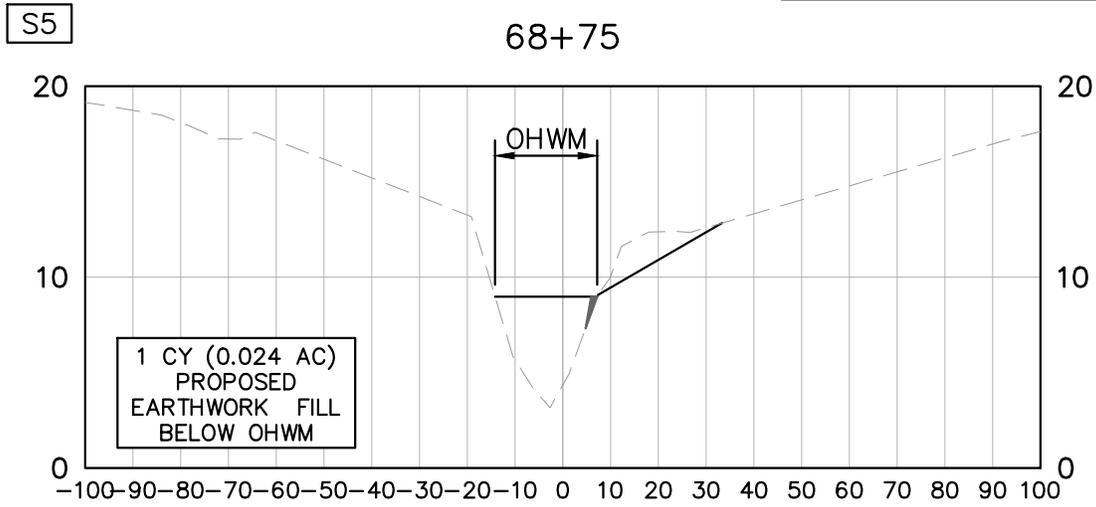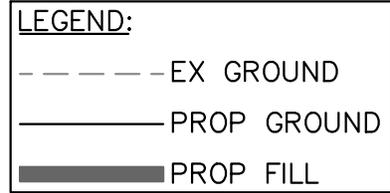

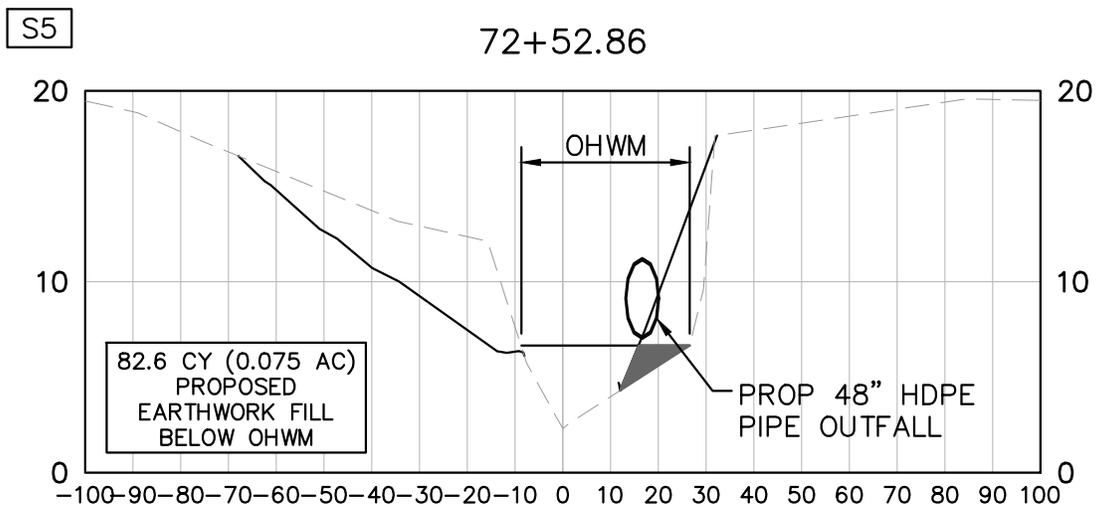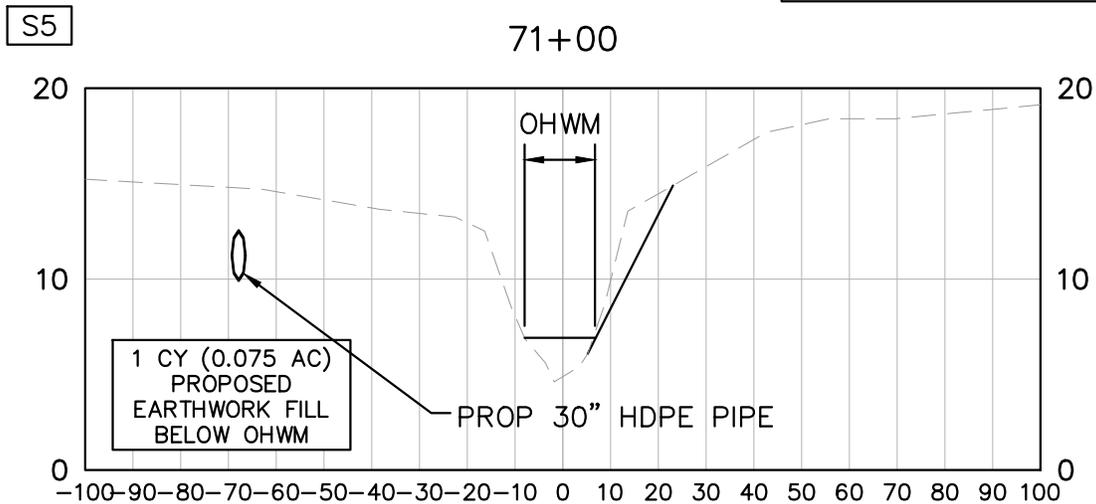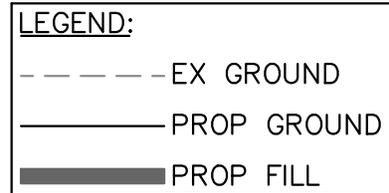

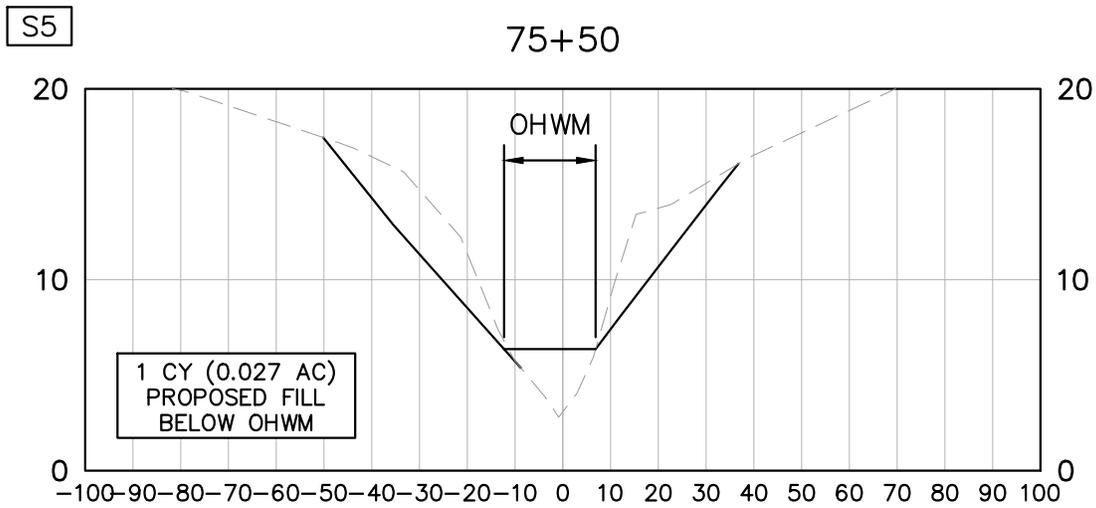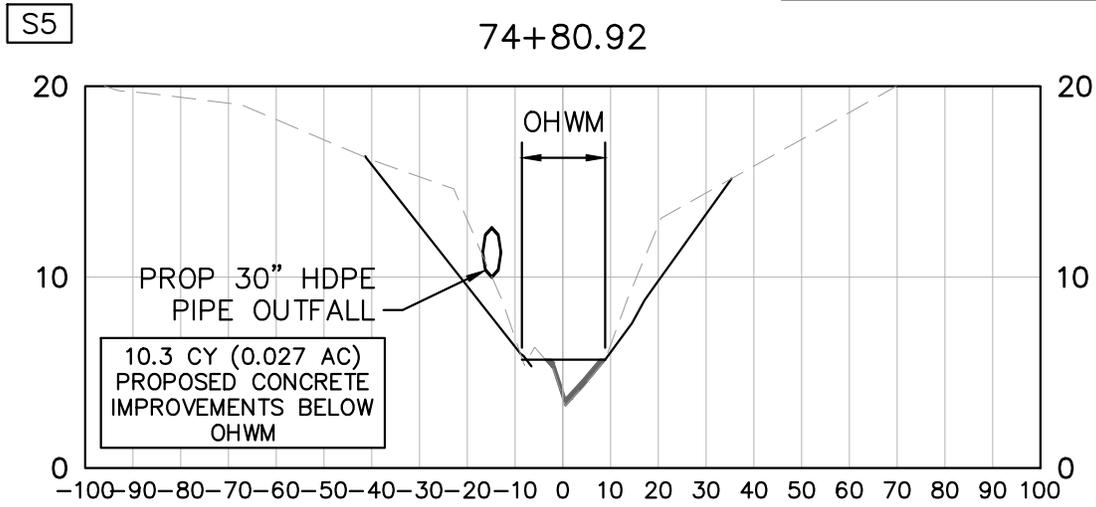
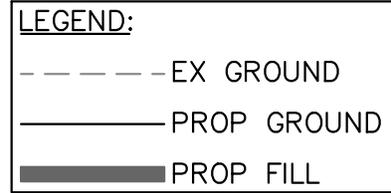


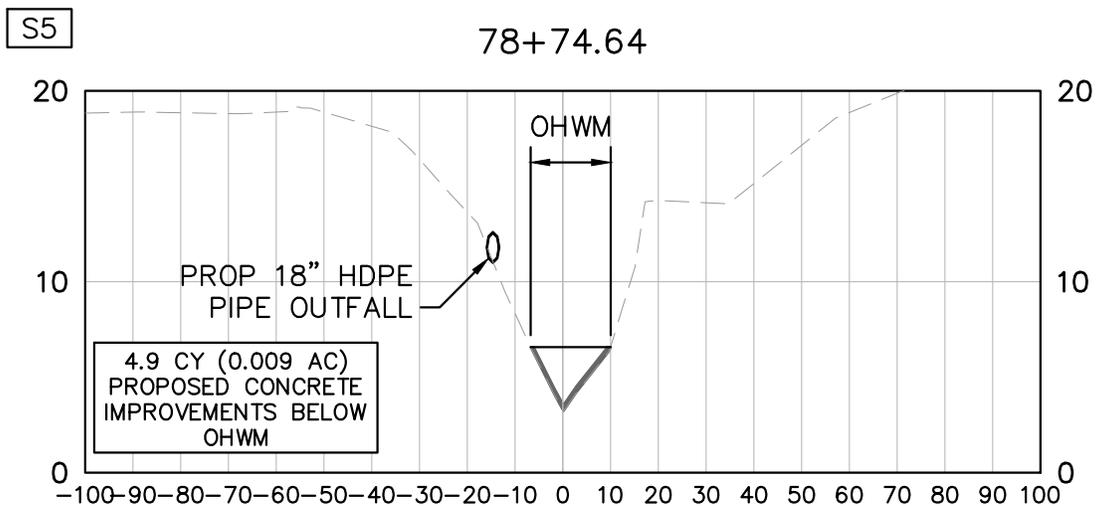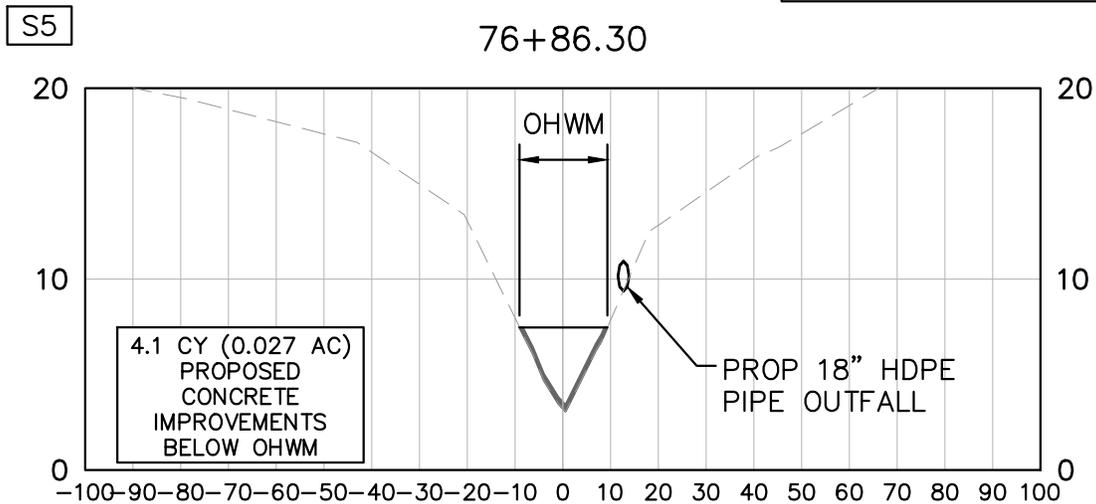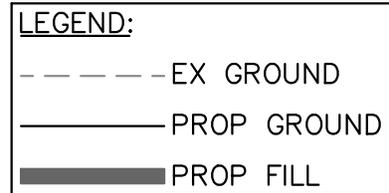

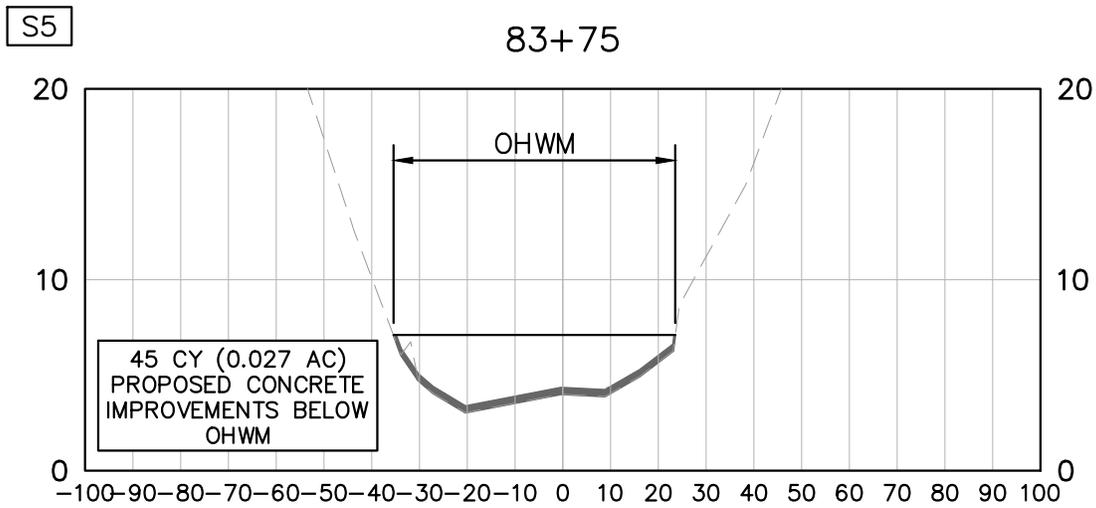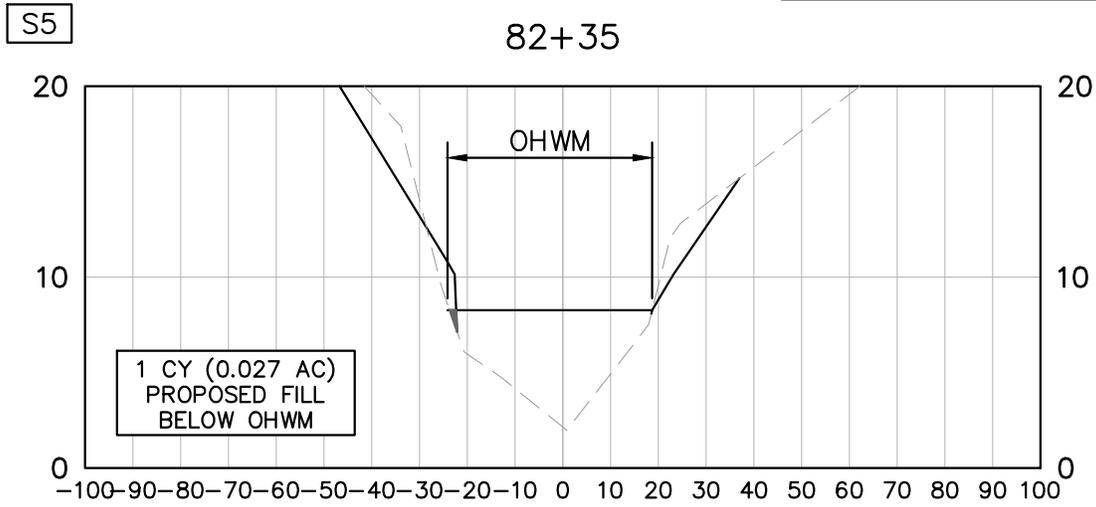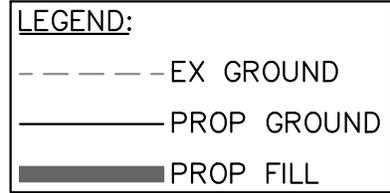



LEGEND:

- EX GROUND
- PROP GROUND
- █ PROP FILL

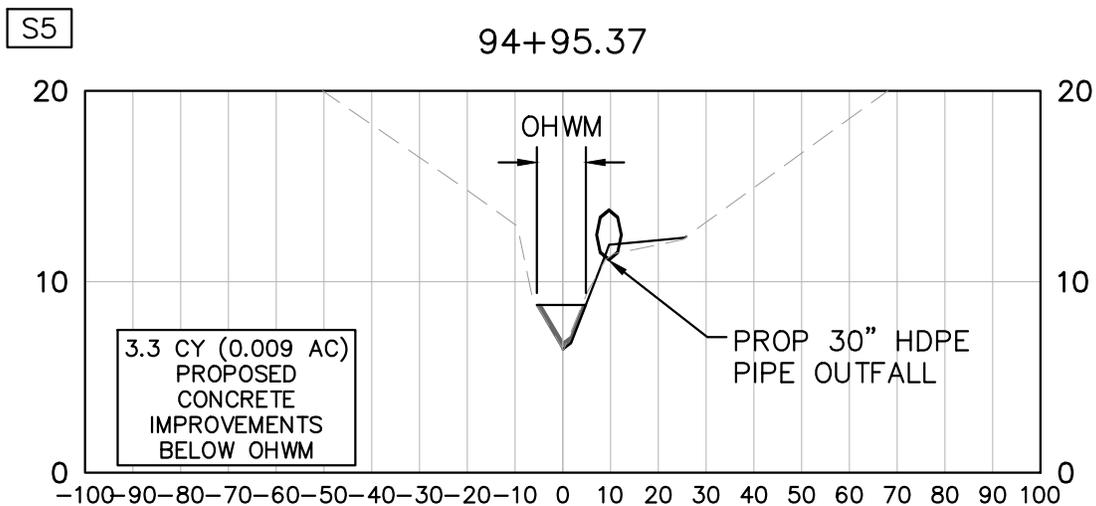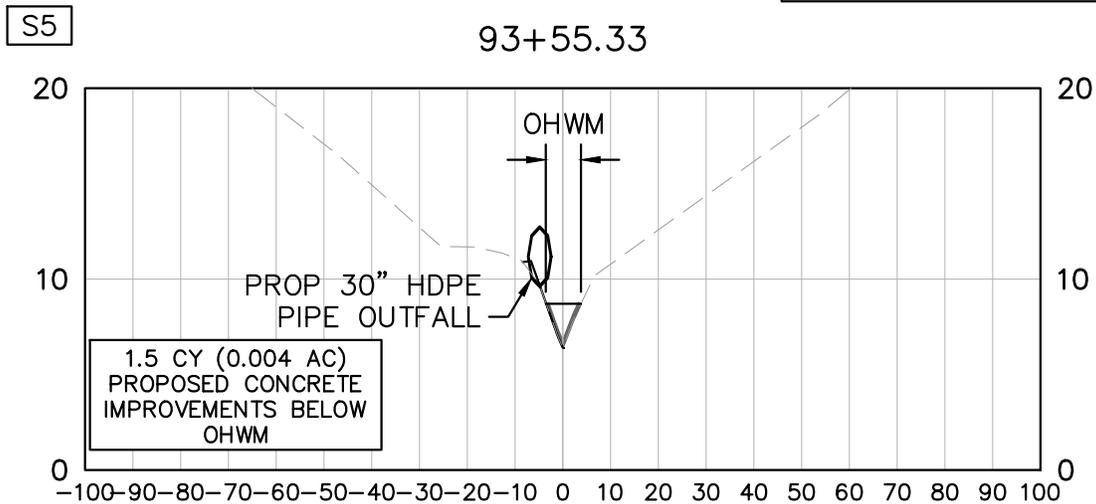


LEGEND:

- EX GROUND
- PROP GROUND
- █ PROP FILL

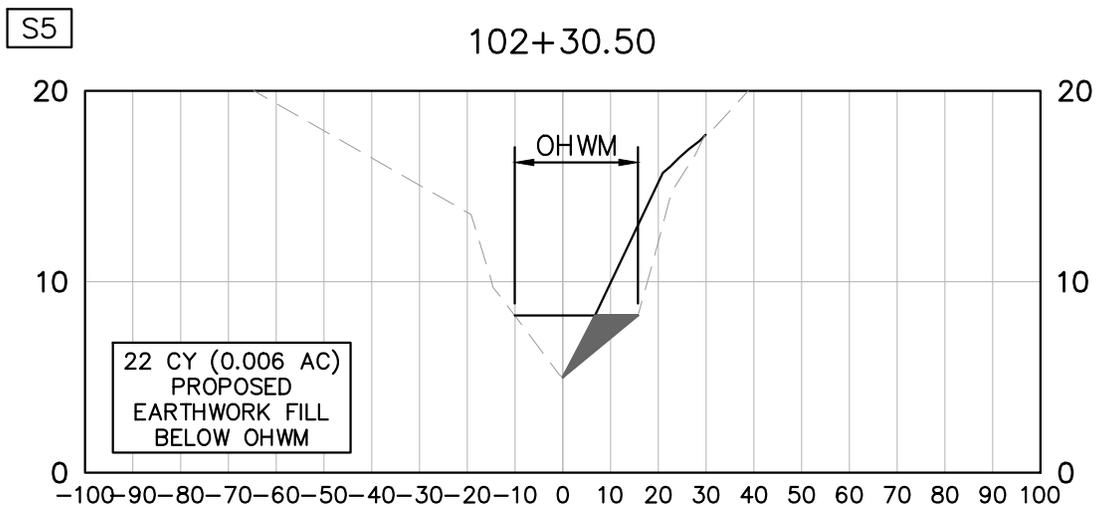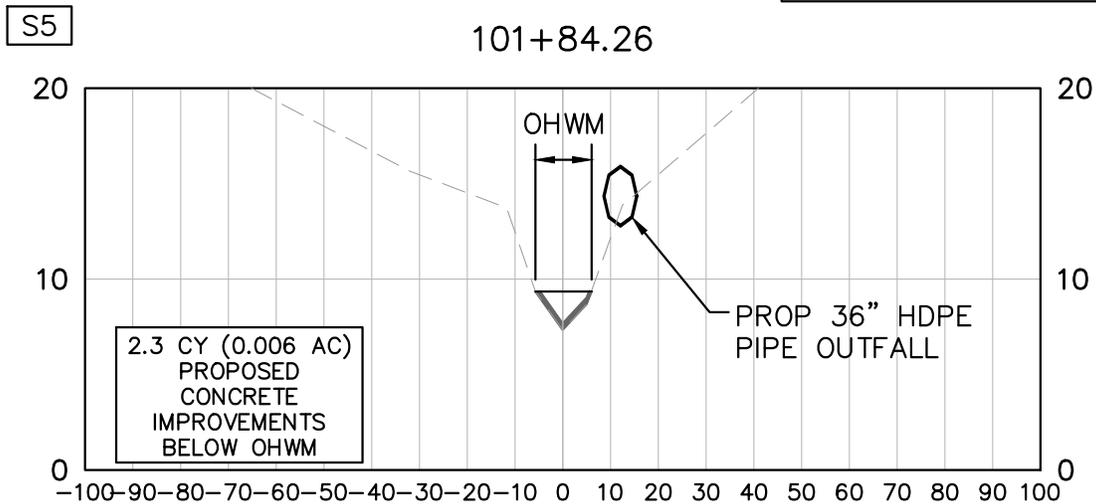

LEGEND:

- EX GROUND
- PROP GROUND
- █ PROP FILL

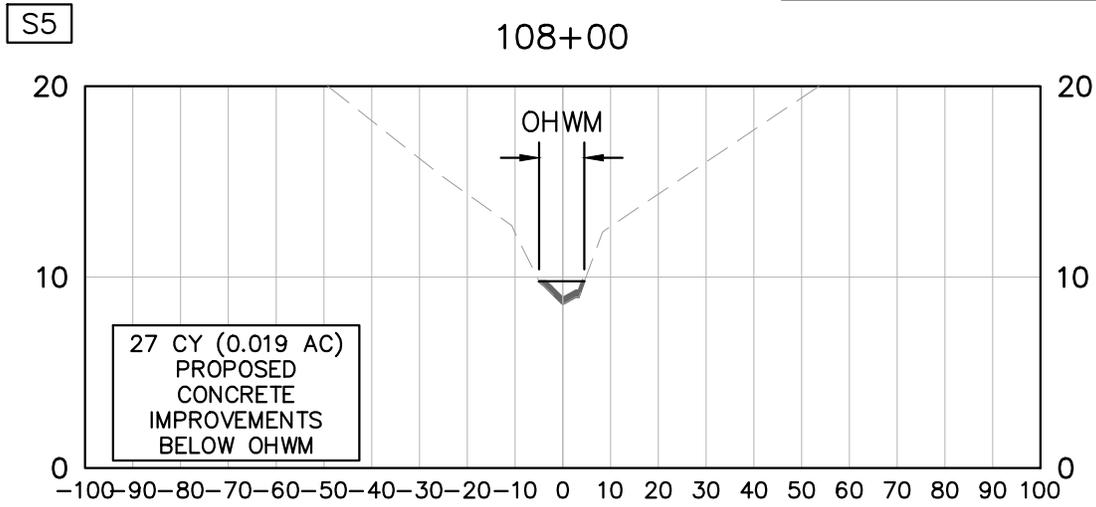

MAGNOLIA CREEK AND CEDAR GULLY CHANNEL IMPROVEMENTS
 USACE PROJECT NUMBER SWG-2022-00077
 PREPARED FOR THE CITY OF LEAGUE CITY GALVESTON COUNTY, TX

CROSS SECTIONS
 MAGNOLIA CREEK EAST



46
 SHEET NUMBER



File: K:\HOU_Civil\067779121 League City Magnolia Creek\07_CADD\USACE_Subm\ProductionDWG\C-Cross Sections-MCE.dwg 6/14/2023 3:22pm
 Xrefs: Survey_South - OHWM-USCAE PURPOSES xSite_South USACE-border-ANSI-A Images:

LEGEND:



- EX GROUND
- PROP GROUND
- █ PROP FILL

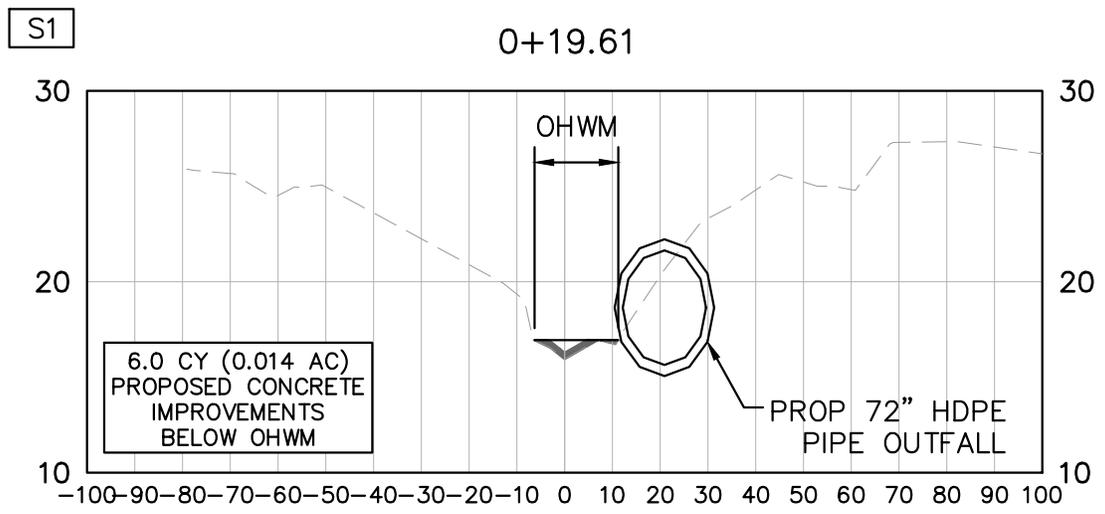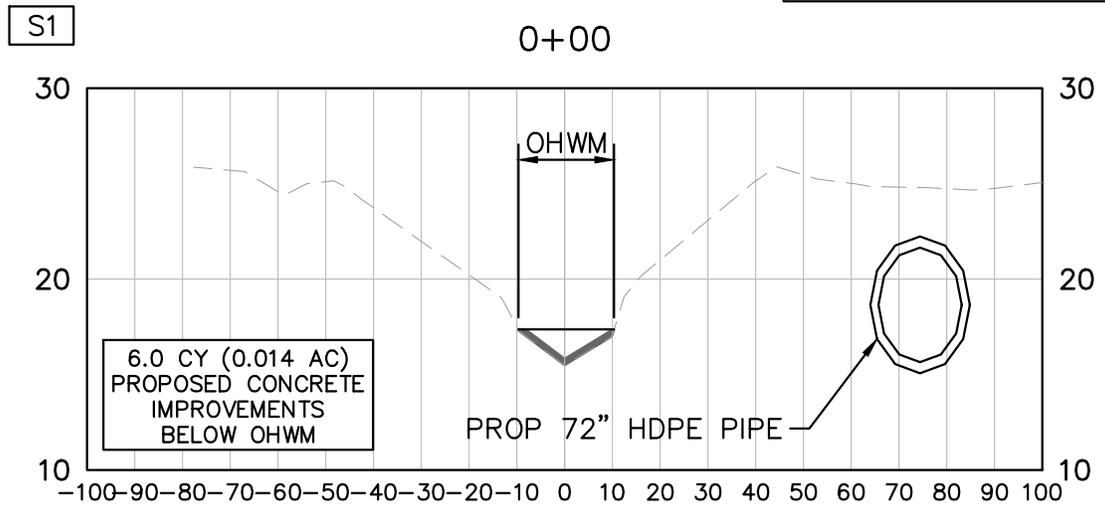

File: K:\HOU_Civil\067779121 League City Magnolia Creek\07_CADD\USACE_Subm\ProductionDWG\C-Cross Sections-MCW.dwg 6/14/2023 3:22pm
Xrefs: Survey_South - OHWM-USCAE PURPOSES xSite_South USACE-border-ANSI-A zGIS Images:



LEGEND:




- EX GROUND
- PROP GROUND
- █ PROP FILL

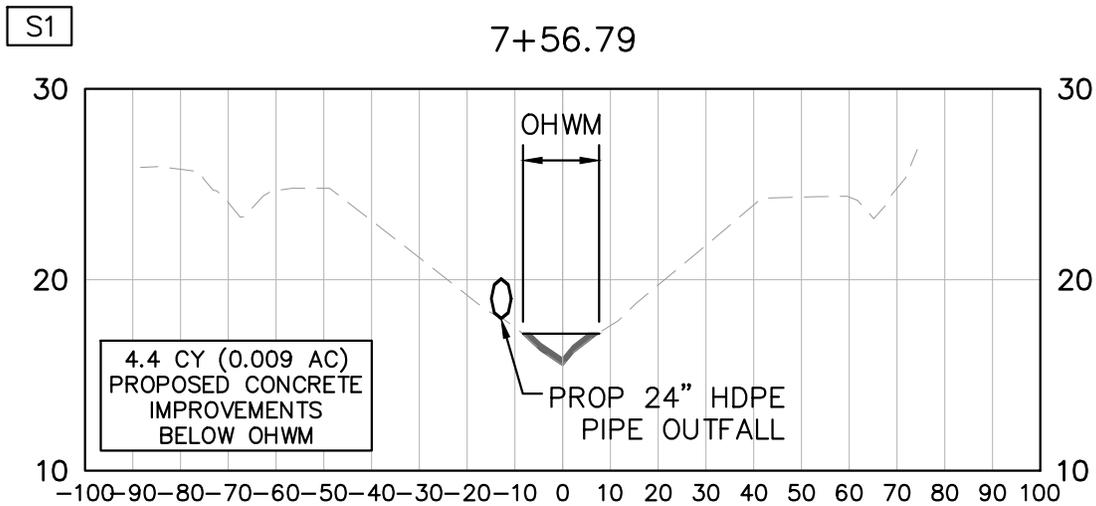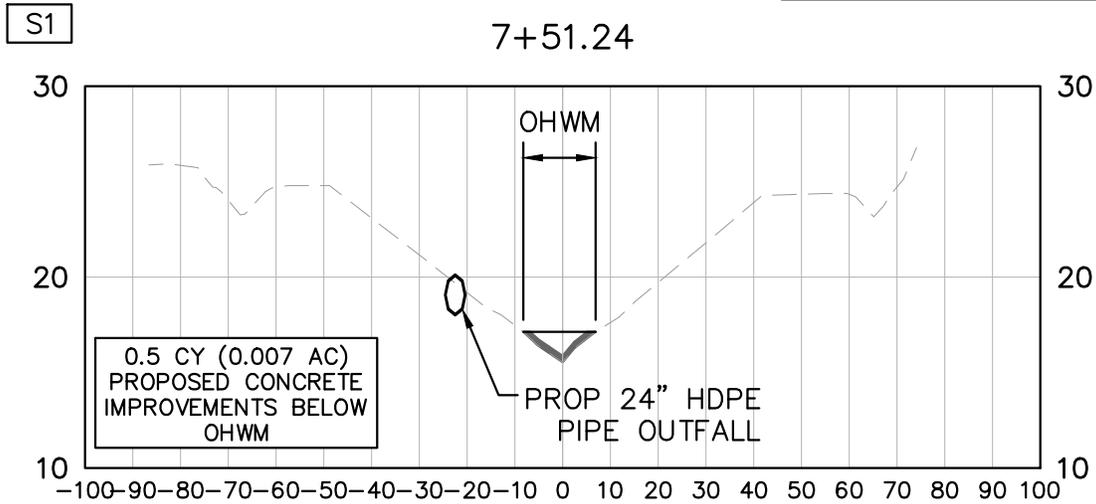

LEGEND:



- EX GROUND
- PROP GROUND
- █ PROP FILL

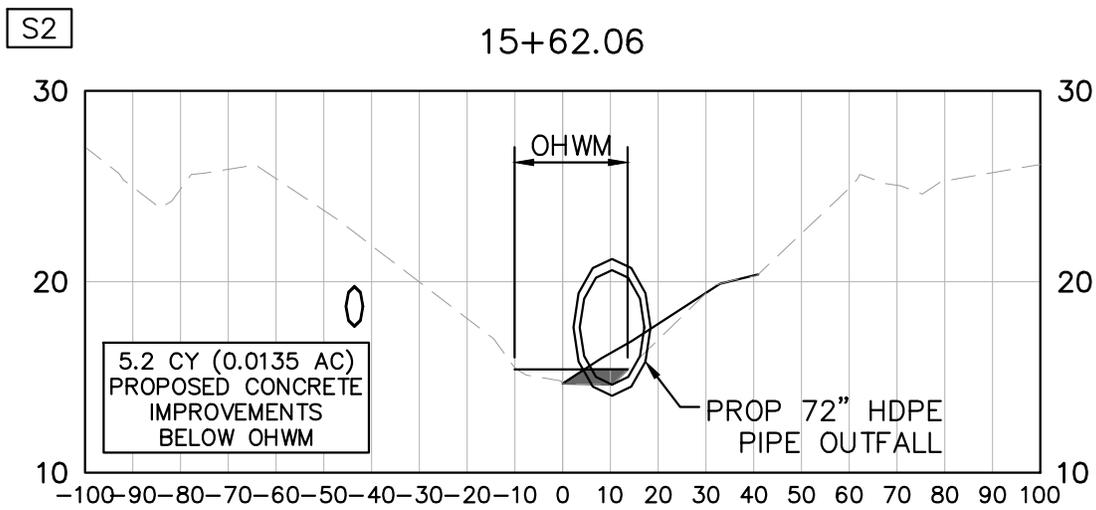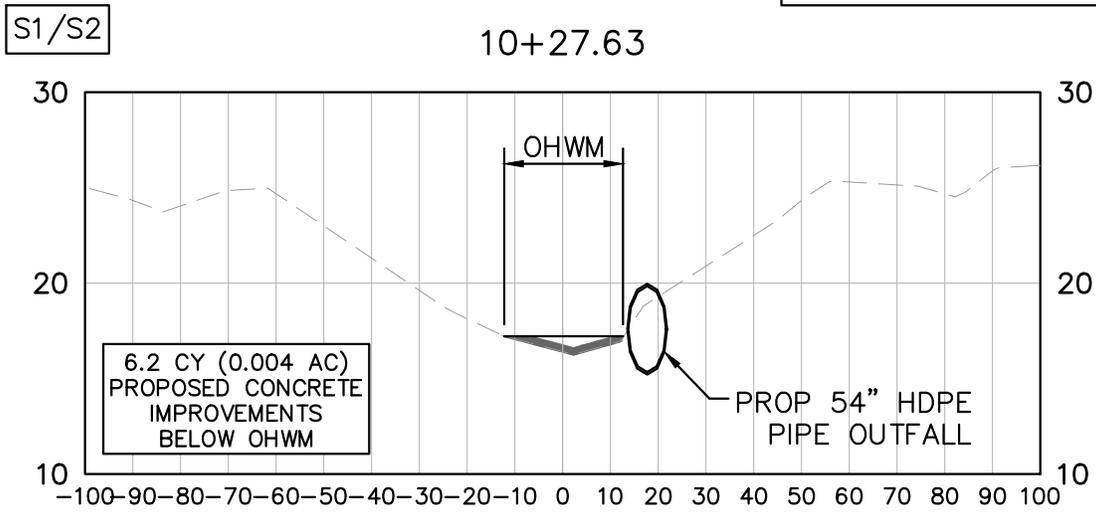

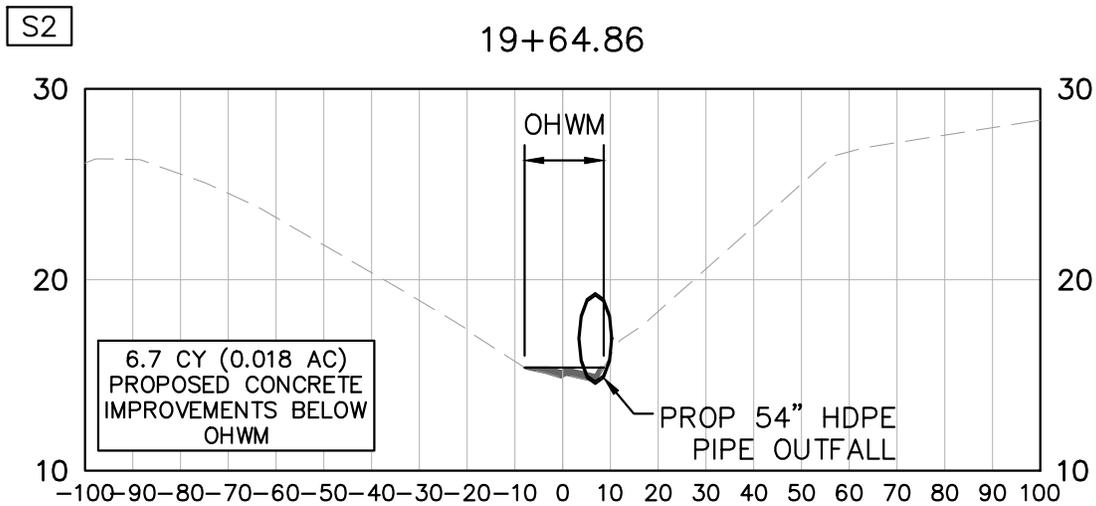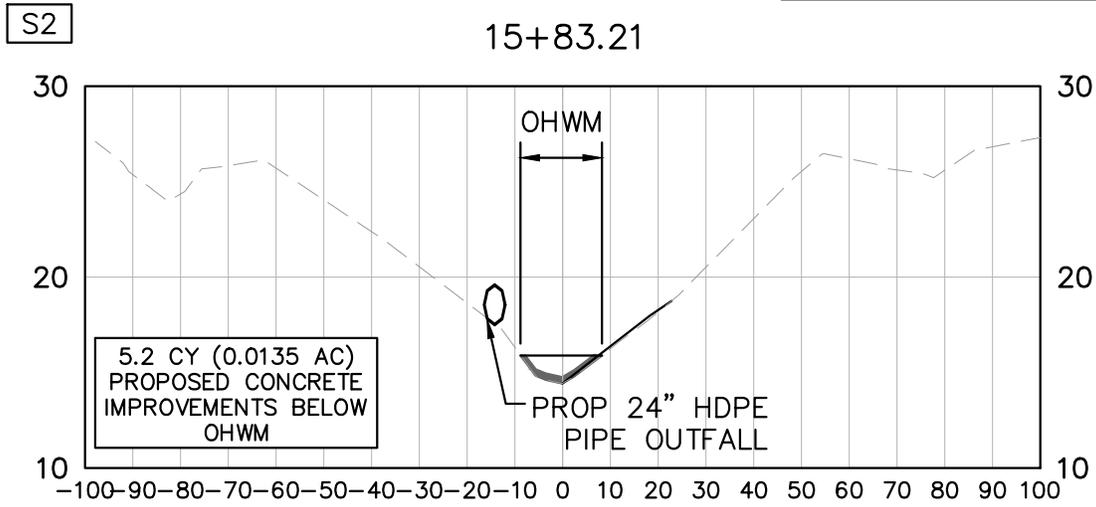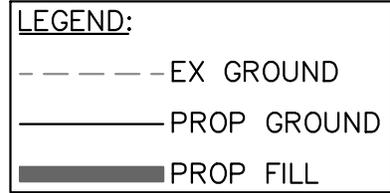



LEGEND:




- EX GROUND
- PROP GROUND
- █ PROP FILL

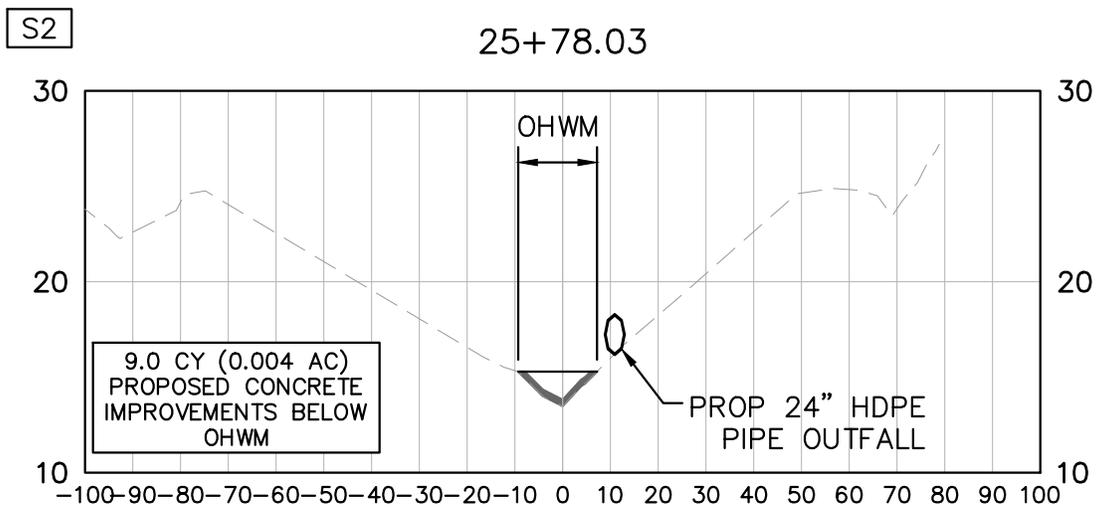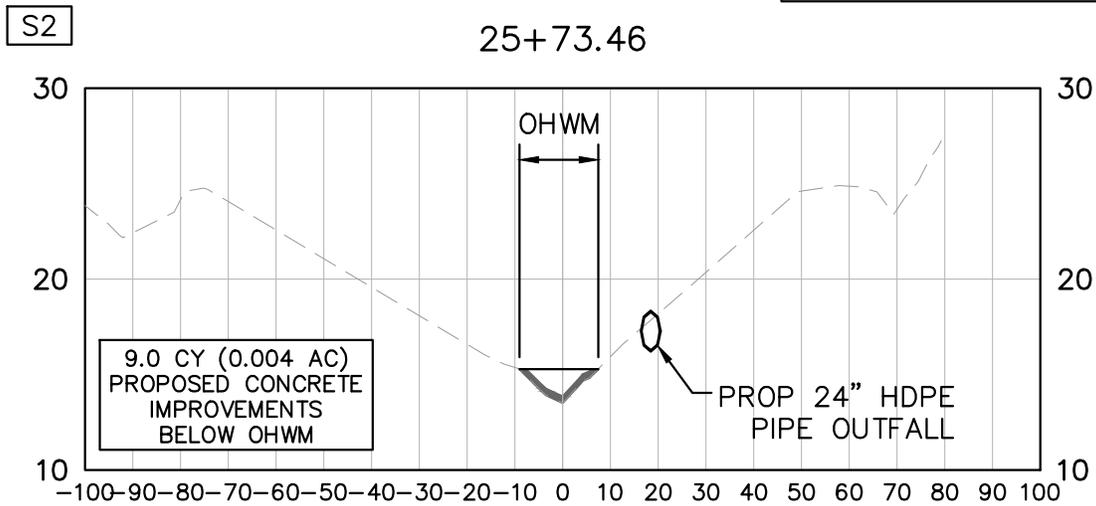


LEGEND:

- EX GROUND
- PROP GROUND
- █ PROP FILL

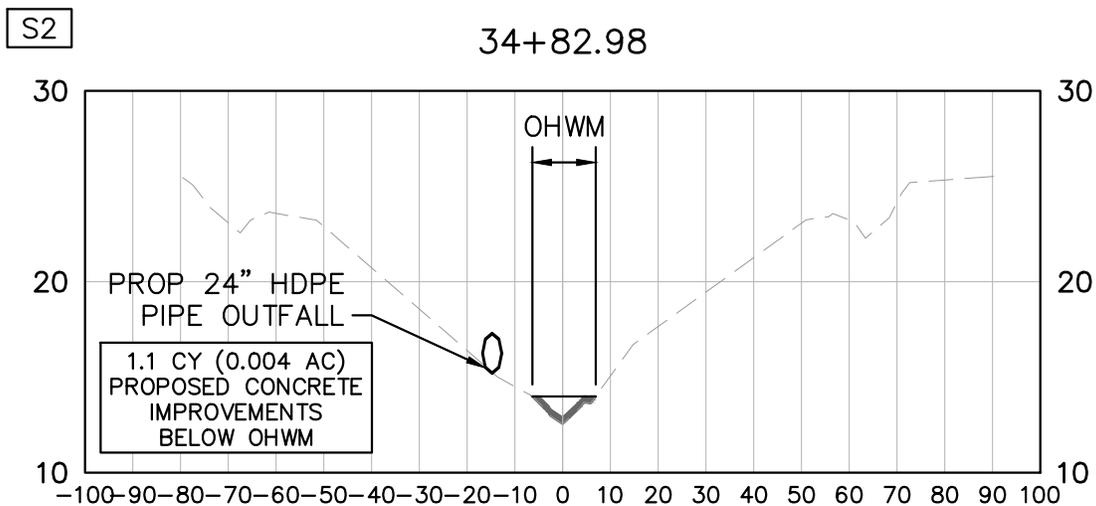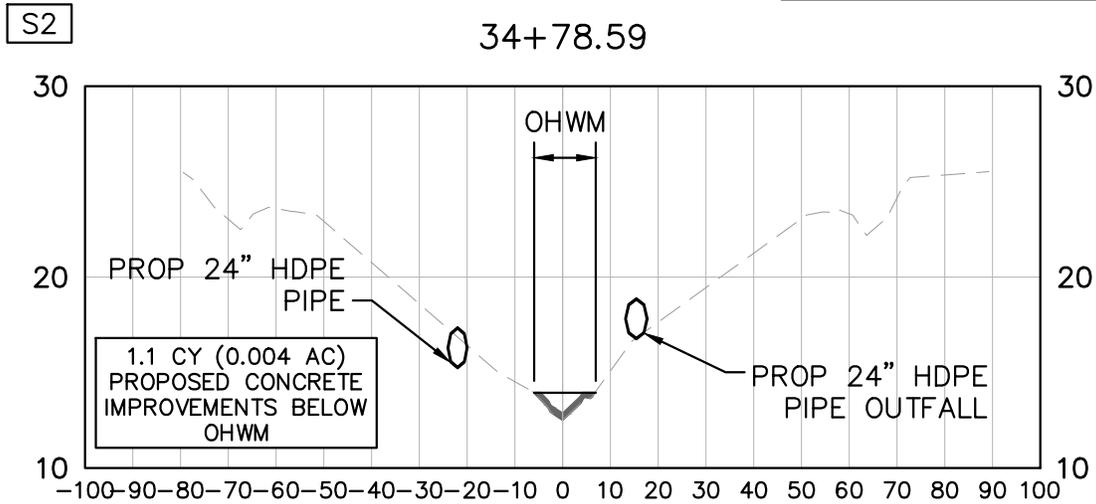


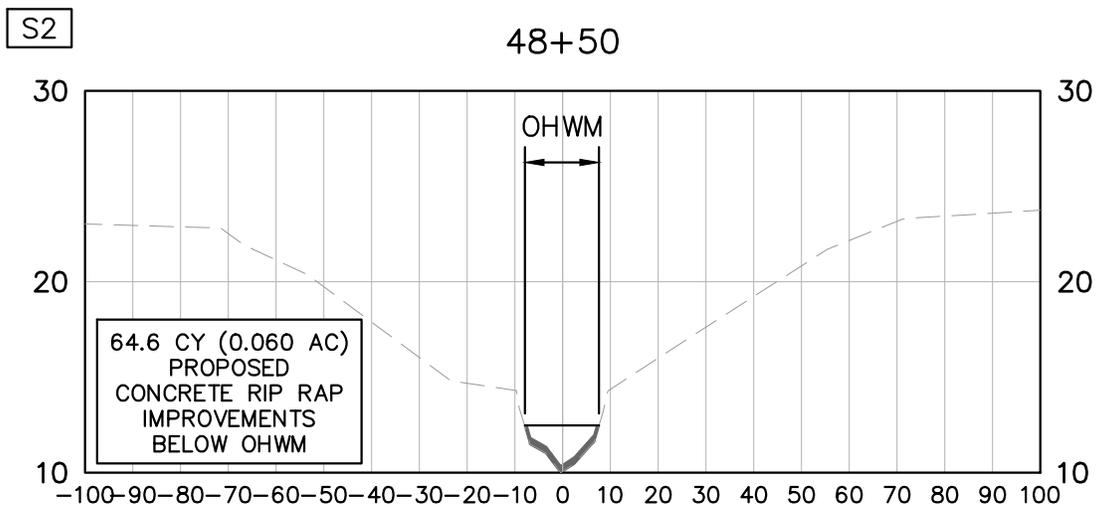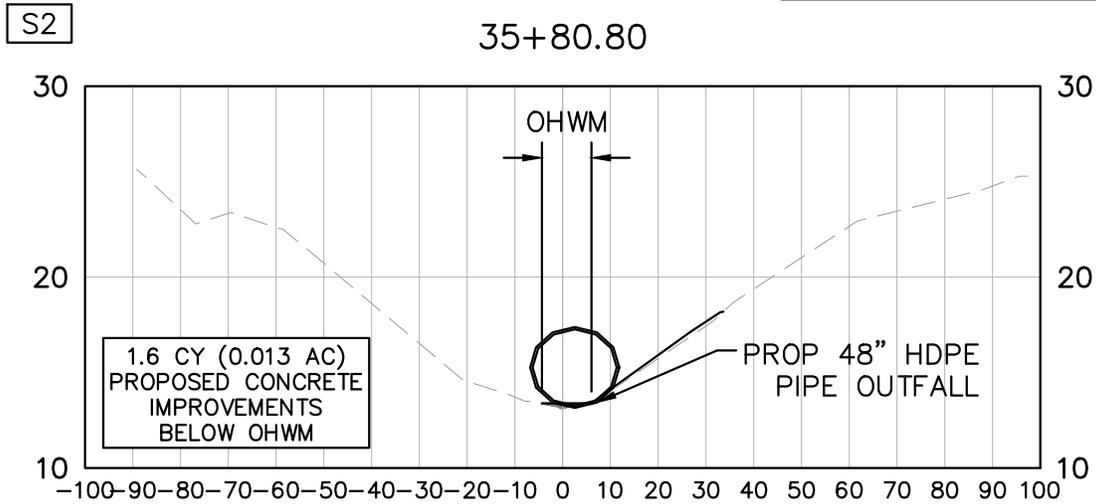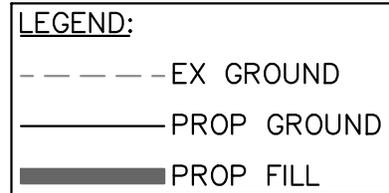

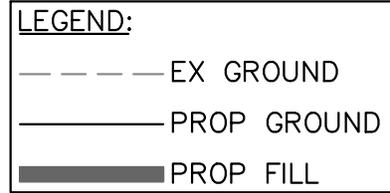


S6




24+50

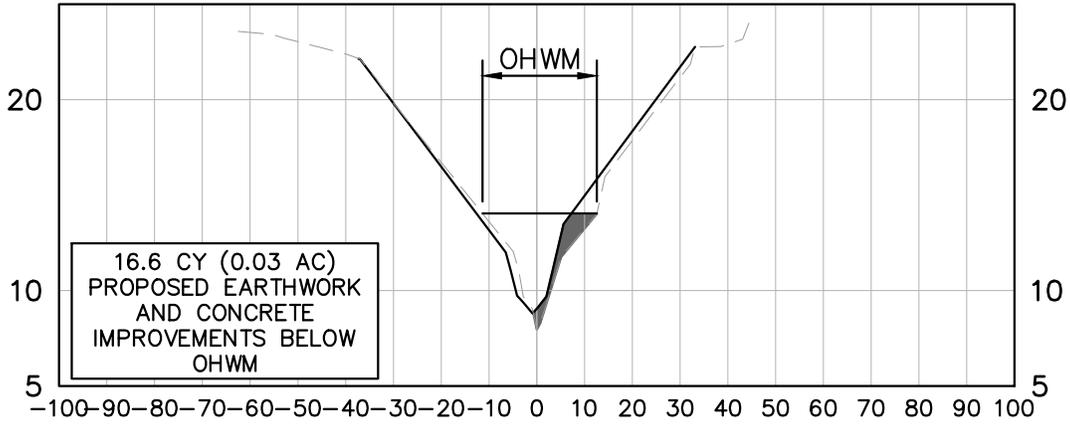


S6

24+78.23

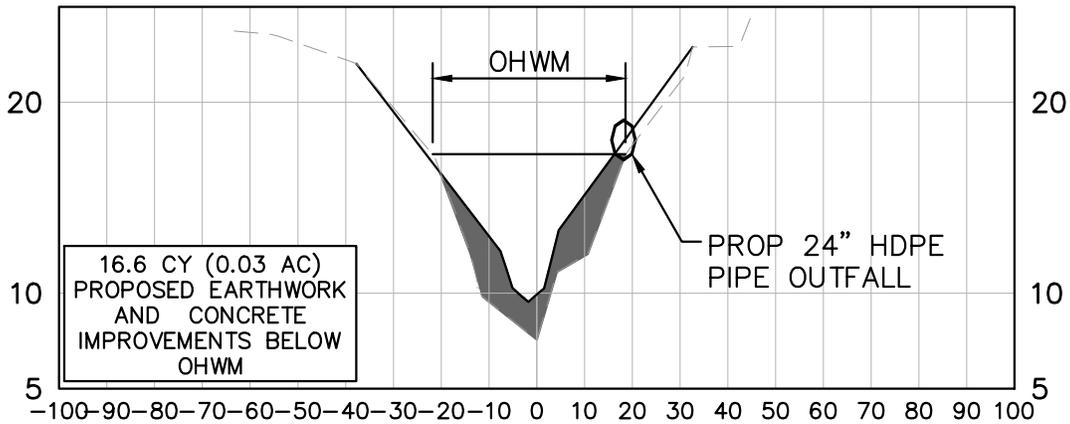


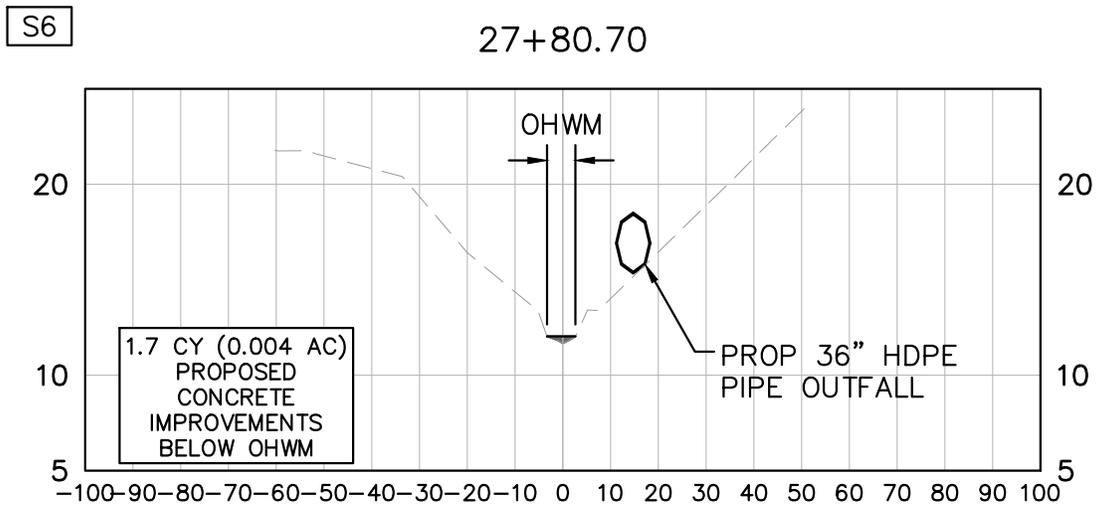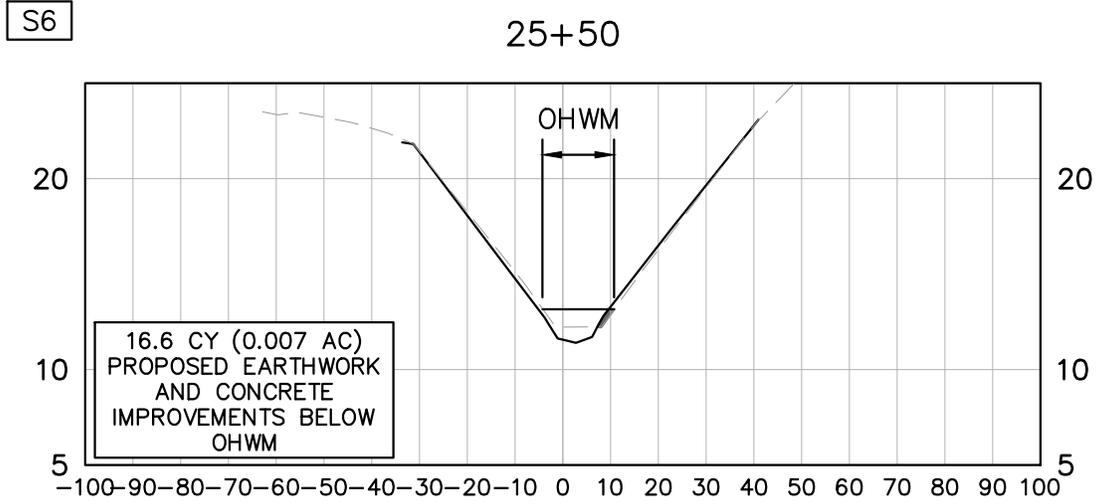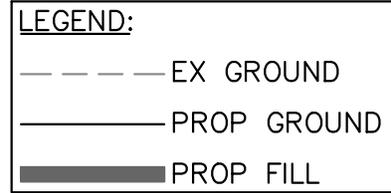

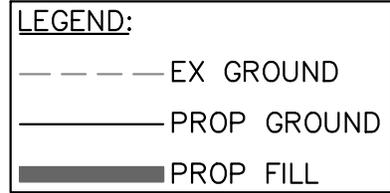


S6

32+46.32

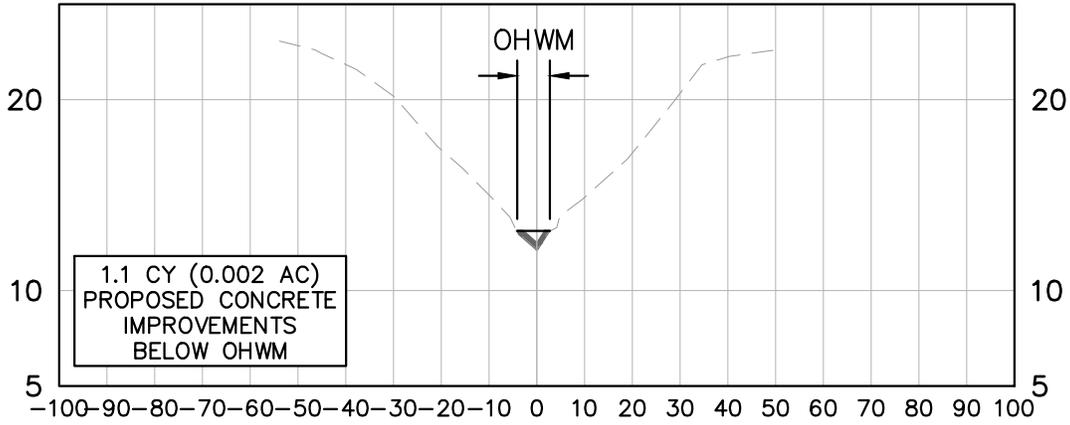

S6

36+04.65

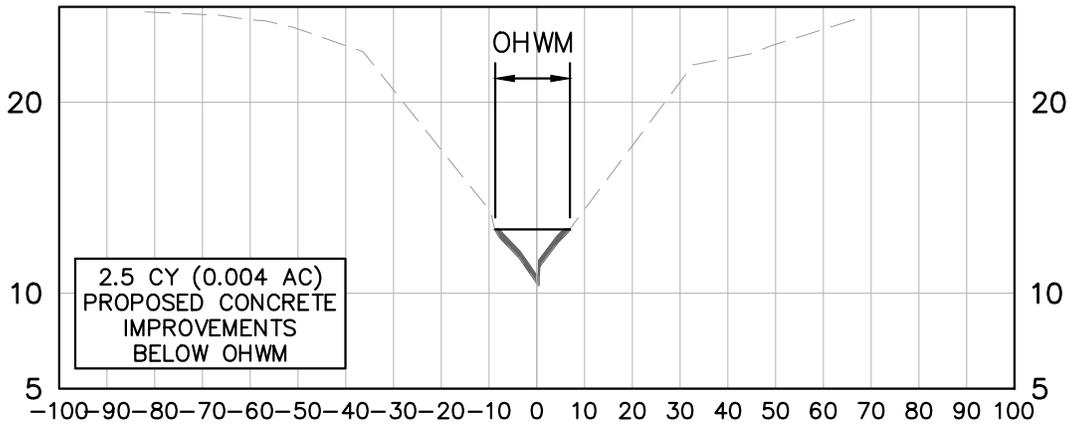


LEGEND:

- EX GROUND
- PROP GROUND
- █ PROP FILL


S6

39+04.98

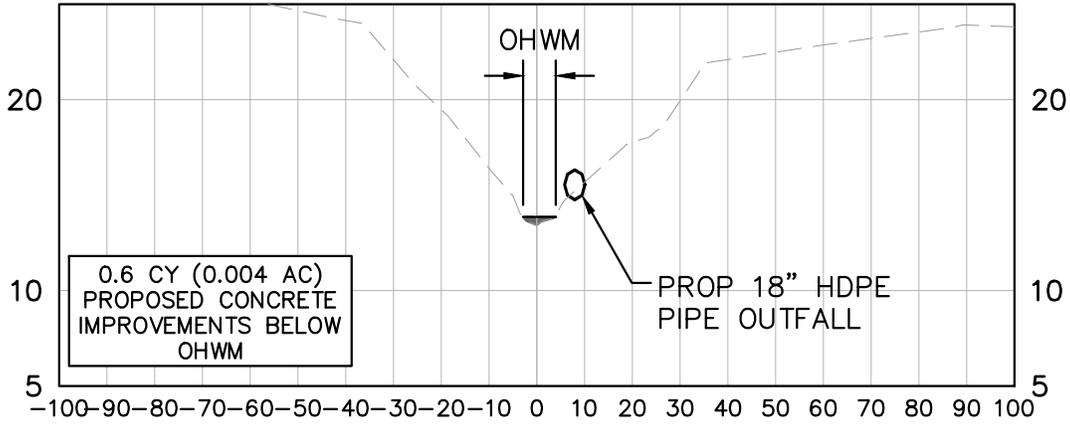

S6

42+41.94

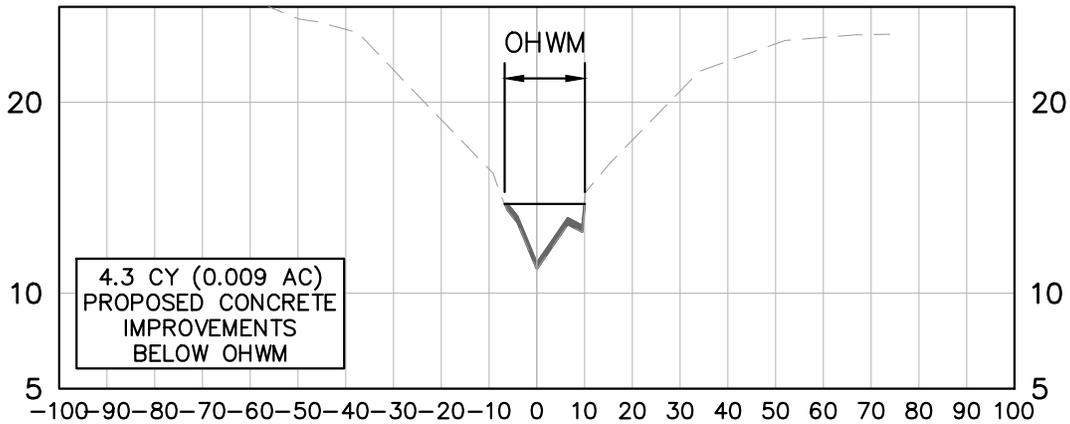


LEGEND:

- EX GROUND
- PROP GROUND
- █ PROP FILL

S6

50+87.66

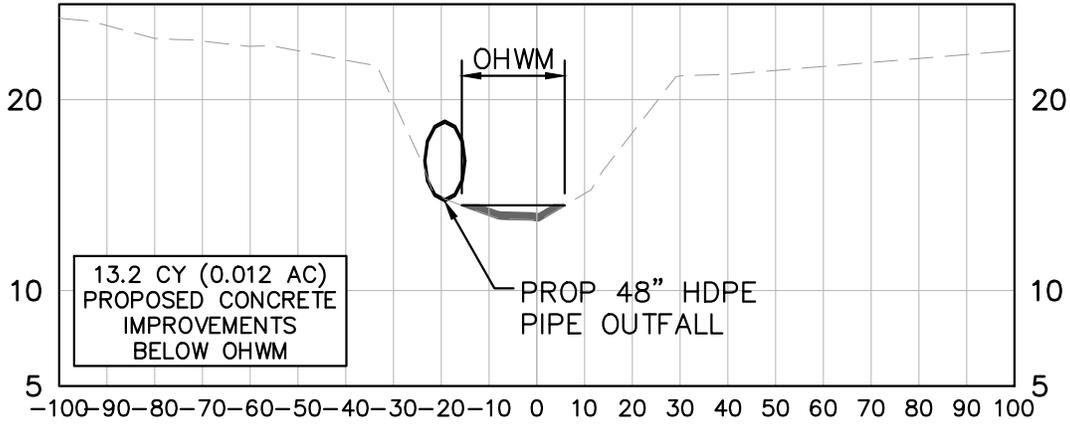

S6

52+25

