


DAVID Hall
232 Canal Dr LOT 4D
Sargent TX 77414

100'-distance of
fill to Sargent Beach

Sargent
Beach

PINK INDICATES
area to be filled

TOP VIEW
DRAWING
INCLUDING SEPTIC
PLANS

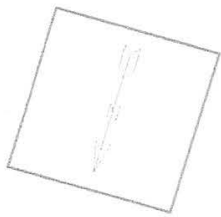


The property shall be leveled
prior to install

No public water wells
within 150' of the
property lines.

No private well within 100'
of property lines.

No streams or ponds within 75'
of the property.

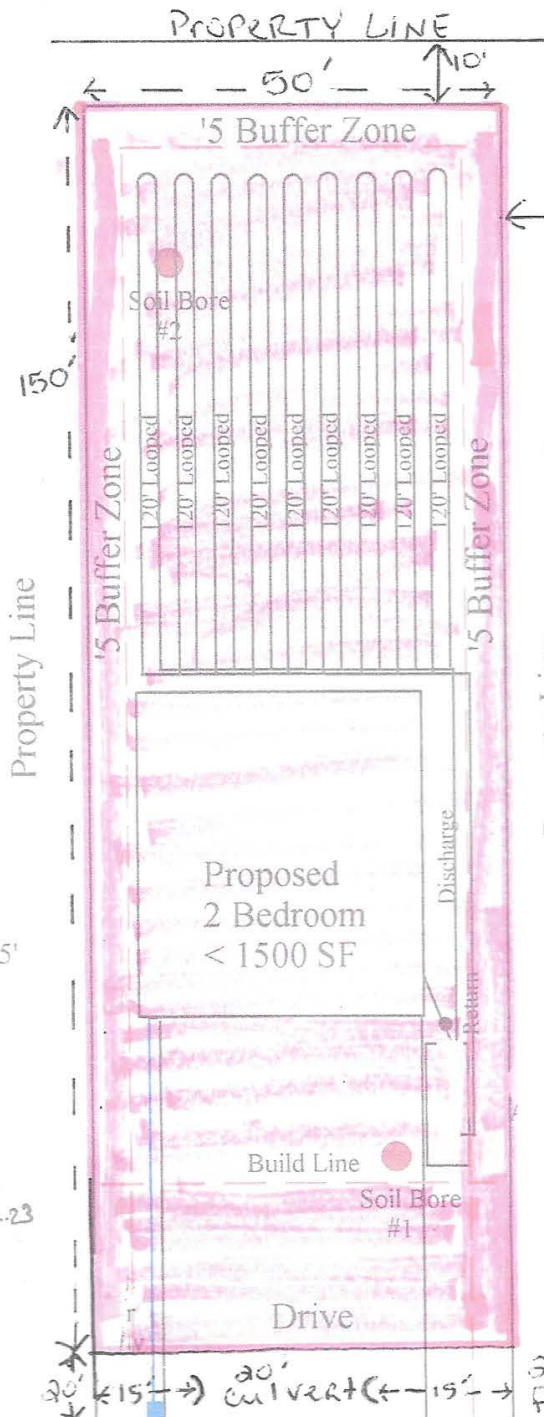

2' Depth of
TOP SOIL

SEPTIC
Disposal Area Provided
1,920 sq.ft

50' x 150' x 2' Depth
555.5555 yd³
TOP SOIL
NON TIDAL Wet-
LANDS ABOVE
HIGH TIDE LINE
TO LEVEL PROPERTY
TO MEET THE
NEEDED SEPTIC
REQUIREMENTS
AND STOP THE
GATHERING OF
rain water
Scale 1"=20'
100 Year Floodplain-Yes

CR 230

CROSS SECTION

DAVID HALL
232 CR 230 / CANAL
LOT 40
SARGENT T4 77414

