





US Army Corps  
of Engineers®  
Galveston District

# GIWW – Gulf Intracoastal Waterway Aransas Bay to Corpus Christi Ship Channel

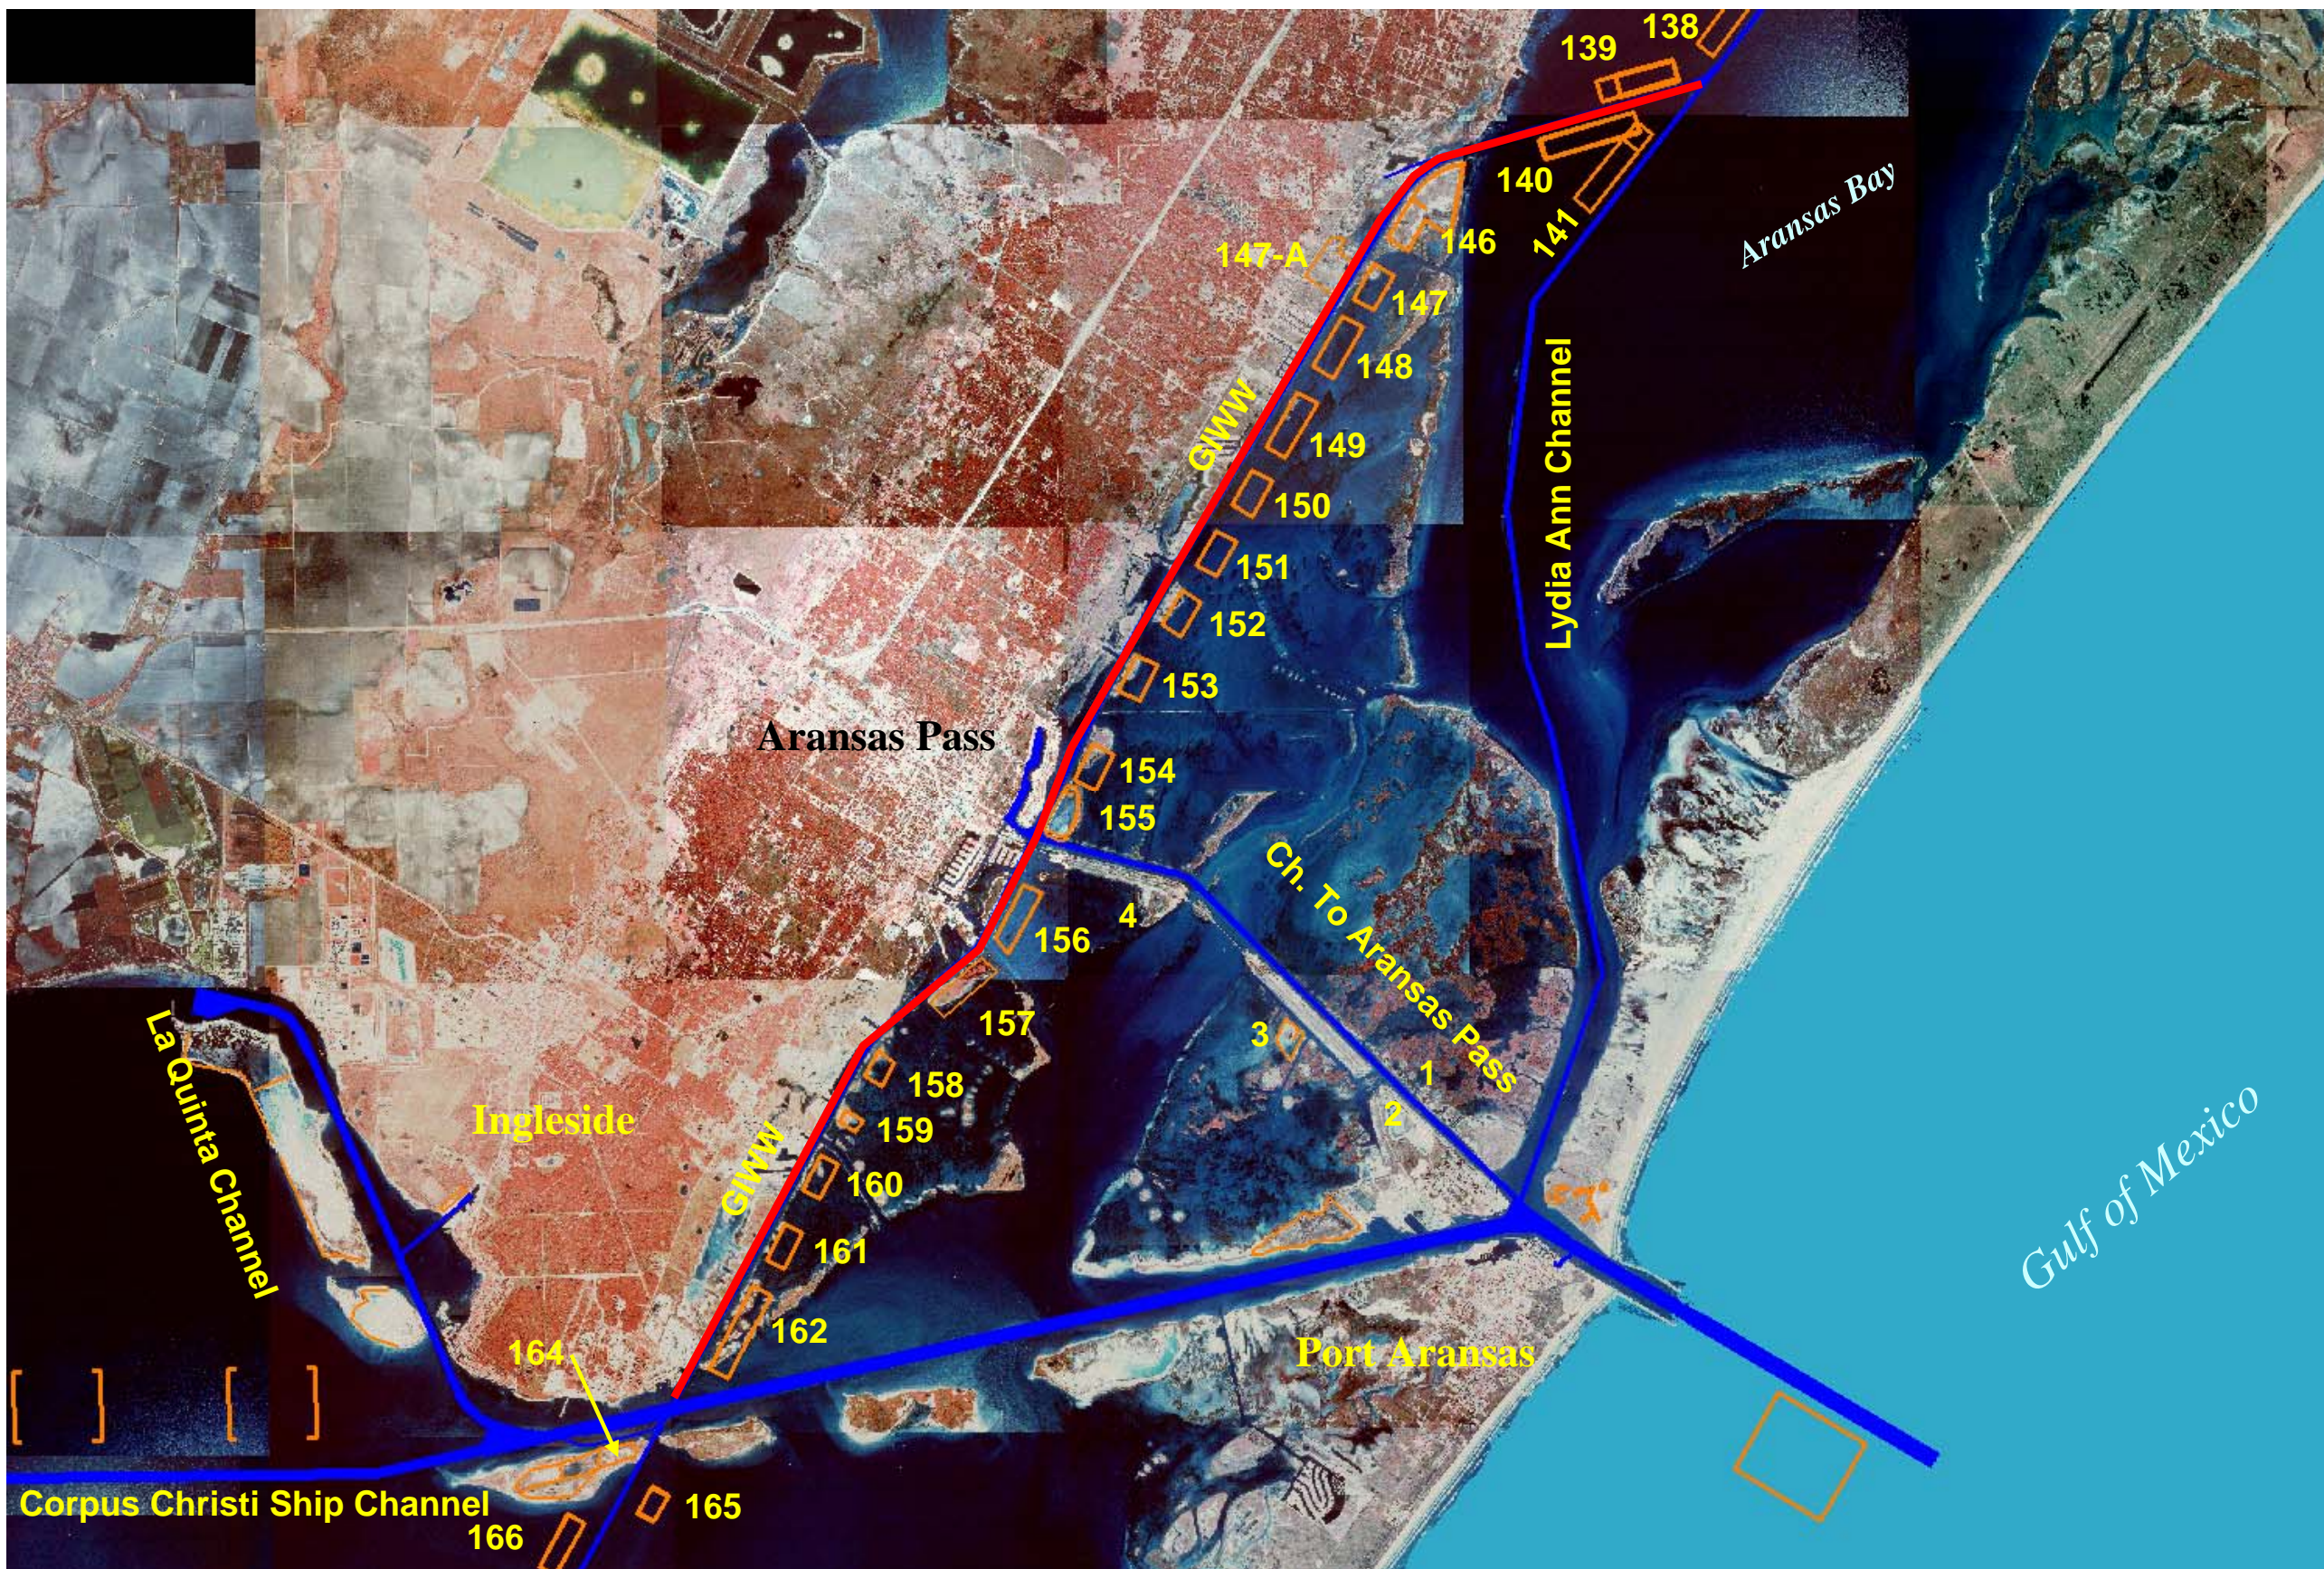



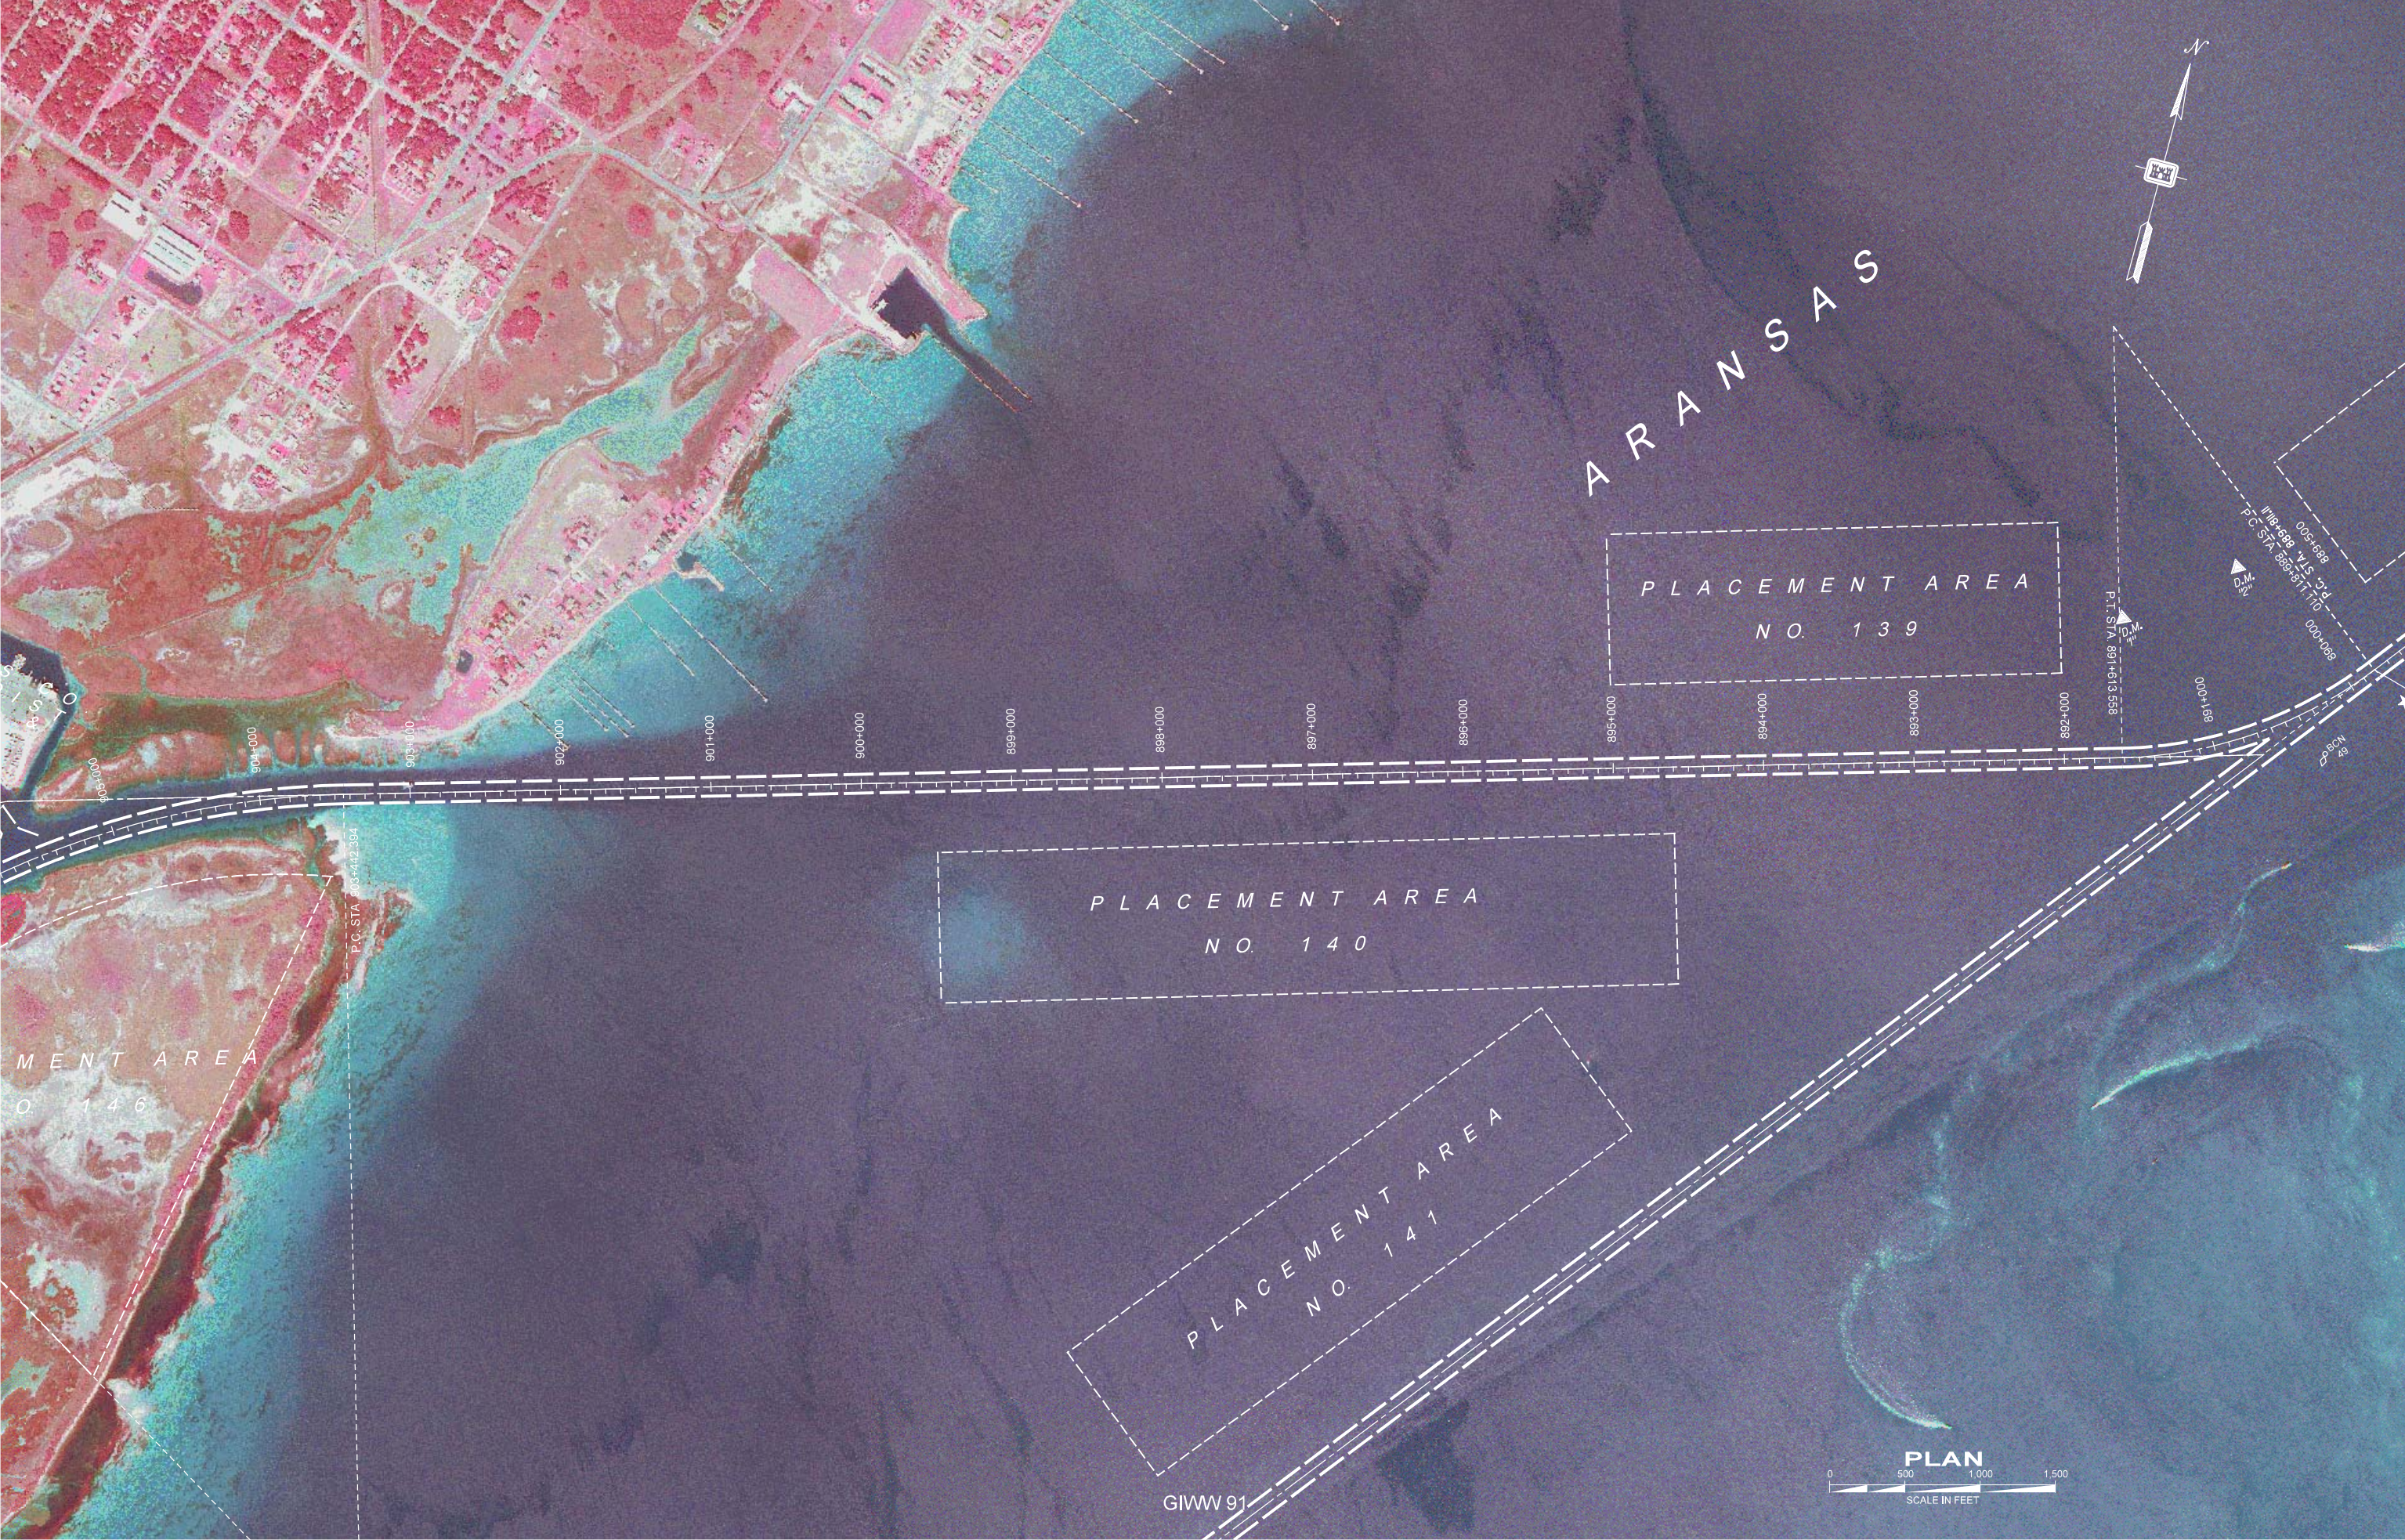

ARANSAS

PLACEMENT AREA  
NO. 139

PLACEMENT AREA  
NO. 140

PLACEMENT AREA  
NO. 141

PLACEMENT AREA  
NO. 146

P.C. STA. 893+442.594

P.T. STA. 891+613.598


P.C. STA. 889+437.770  
P.T. STA. 888+351.000  
D.M. 1/16"

905+000 904+000 903+000 902+000 901+000 900+000 899+000 898+000 897+000 896+000 895+000 894+000 893+000 892+000

DRAIN

GIWW 91

PLAN  
0 500 1,000 1,500  
SCALE IN FEET

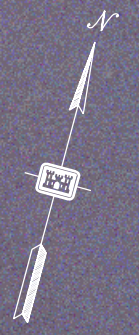





PLACEMENT  
AREA  
NO. 147A

ARRANGEMENT  
NO. 151

PLACEMENT AREA  
NO. 149

PLACEMENT AREA  
NO. 148

PLACEMENT AREA  
NO. 147

PLACEMENT AREA  
NO. 146

P.T. STA. 907+703.329

P.C. STA. 908+442.304

919+000 918+000 917+000 916+000 914+000 911+000 910+000 909+000 908+000 907+000 906+000 905+000 904+000



PLAN

SCALE IN FEET





934+000 933+000 932+000 931+000 930+000 929+000 928+000 927+000 926+000 925+000 924+000 923+000 922+000 921+000 920+000 919+000

GULF INTRACOASTAL WATERWAY

PLACEMENT  
AREA  
NO. 152

PLACEMENT  
AREA  
NO. 151

PLACEMENT  
AREA  
NO. 150

PLACEMENT AREA  
NO. 149

P.T. STA. 933+664.88

P.C. STA. 933+466.77

GIWW 93







PT. STA. 321+04.84  
CURVE DATA  
E = 26.3529  
R = 2,389.01  
DE = 682.76  
LE = 1,340.74

PLACEMENT  
AREA  
NO. 155

PLACEMENT  
AREA  
NO. 154

PLACEMENT  
AREA  
NO. 153


$X = 2,440,189.84$   
 $Y = 813,362.24$

EXISTING LEVEE  
TO BE RAISED

PLAN  
0 500 1,000 1,500  
SCALE IN FEET

GIWW 94



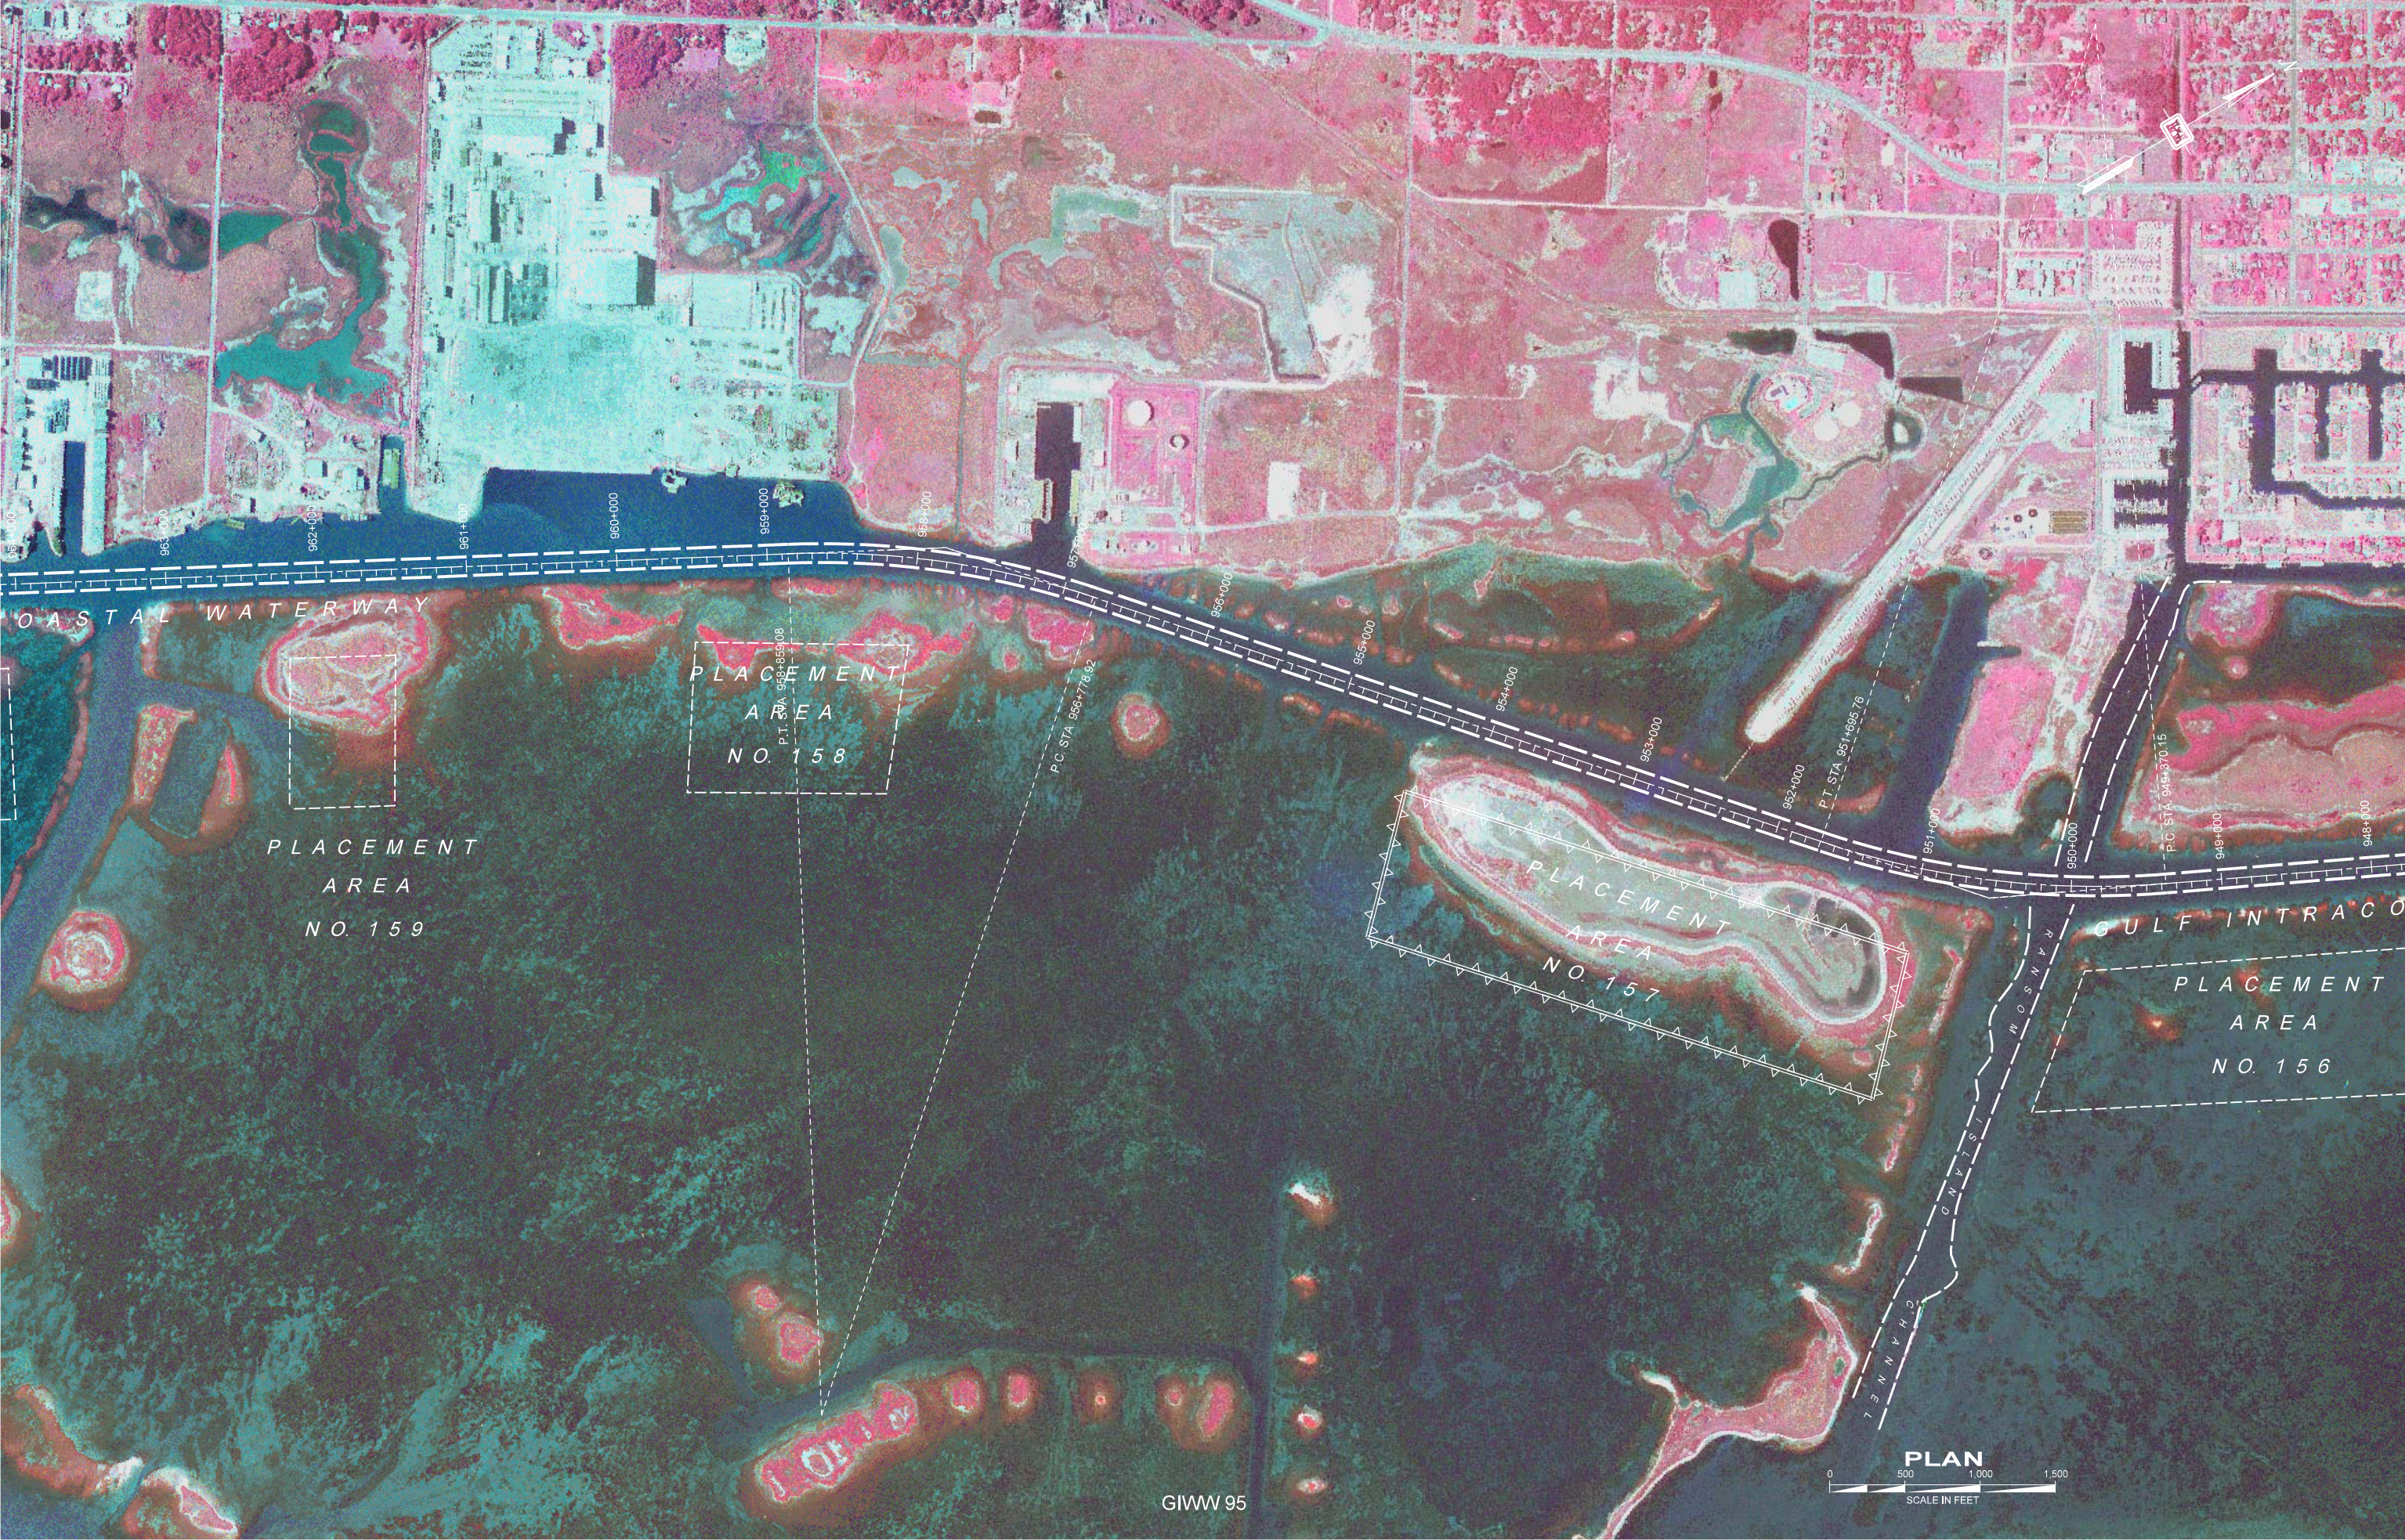

COASTAL WATERWAY

PLACEMENT  
AREA  
NO. 159

PLACEMENT  
AREA  
NO. 158  
P.T. STA. 968+859.08

PLACEMENT  
AREA  
NO. 157

GULF INTRACOASTAL WATERWAY  
PLACEMENT  
AREA  
NO. 156

P.C. STA. 966+778.82

957+000

956+000

955+000

954+000

953+000

952+000

P.T. STA. 951+695.76

951+000

950+000

P.C. STA. 949+370.15

949+000

948+000

RANSOME WOODS

ISLAND CHANNEL

PLAN  
SCALE IN FEET  
0 500 1,000 1,500





76 784534 10  
 81 82 84 87 88 89 93 21144  
 NAD27 XY=2422579.76 78 634 10  
 NAD83 XY=1407134.10274 7188843 21144

GIWW

GULF INTRACOASTAL

PLACEMENT  
 AREA  
 RED FISH BAY  
 NO. 161


PLACEMENT  
 AREA  
 NO. 160

PLACEMENT  
 AREA  
 NO. 160

GIWW 96

PLAN  
 0 500 1,000 1,500  
 SCALE IN FEET



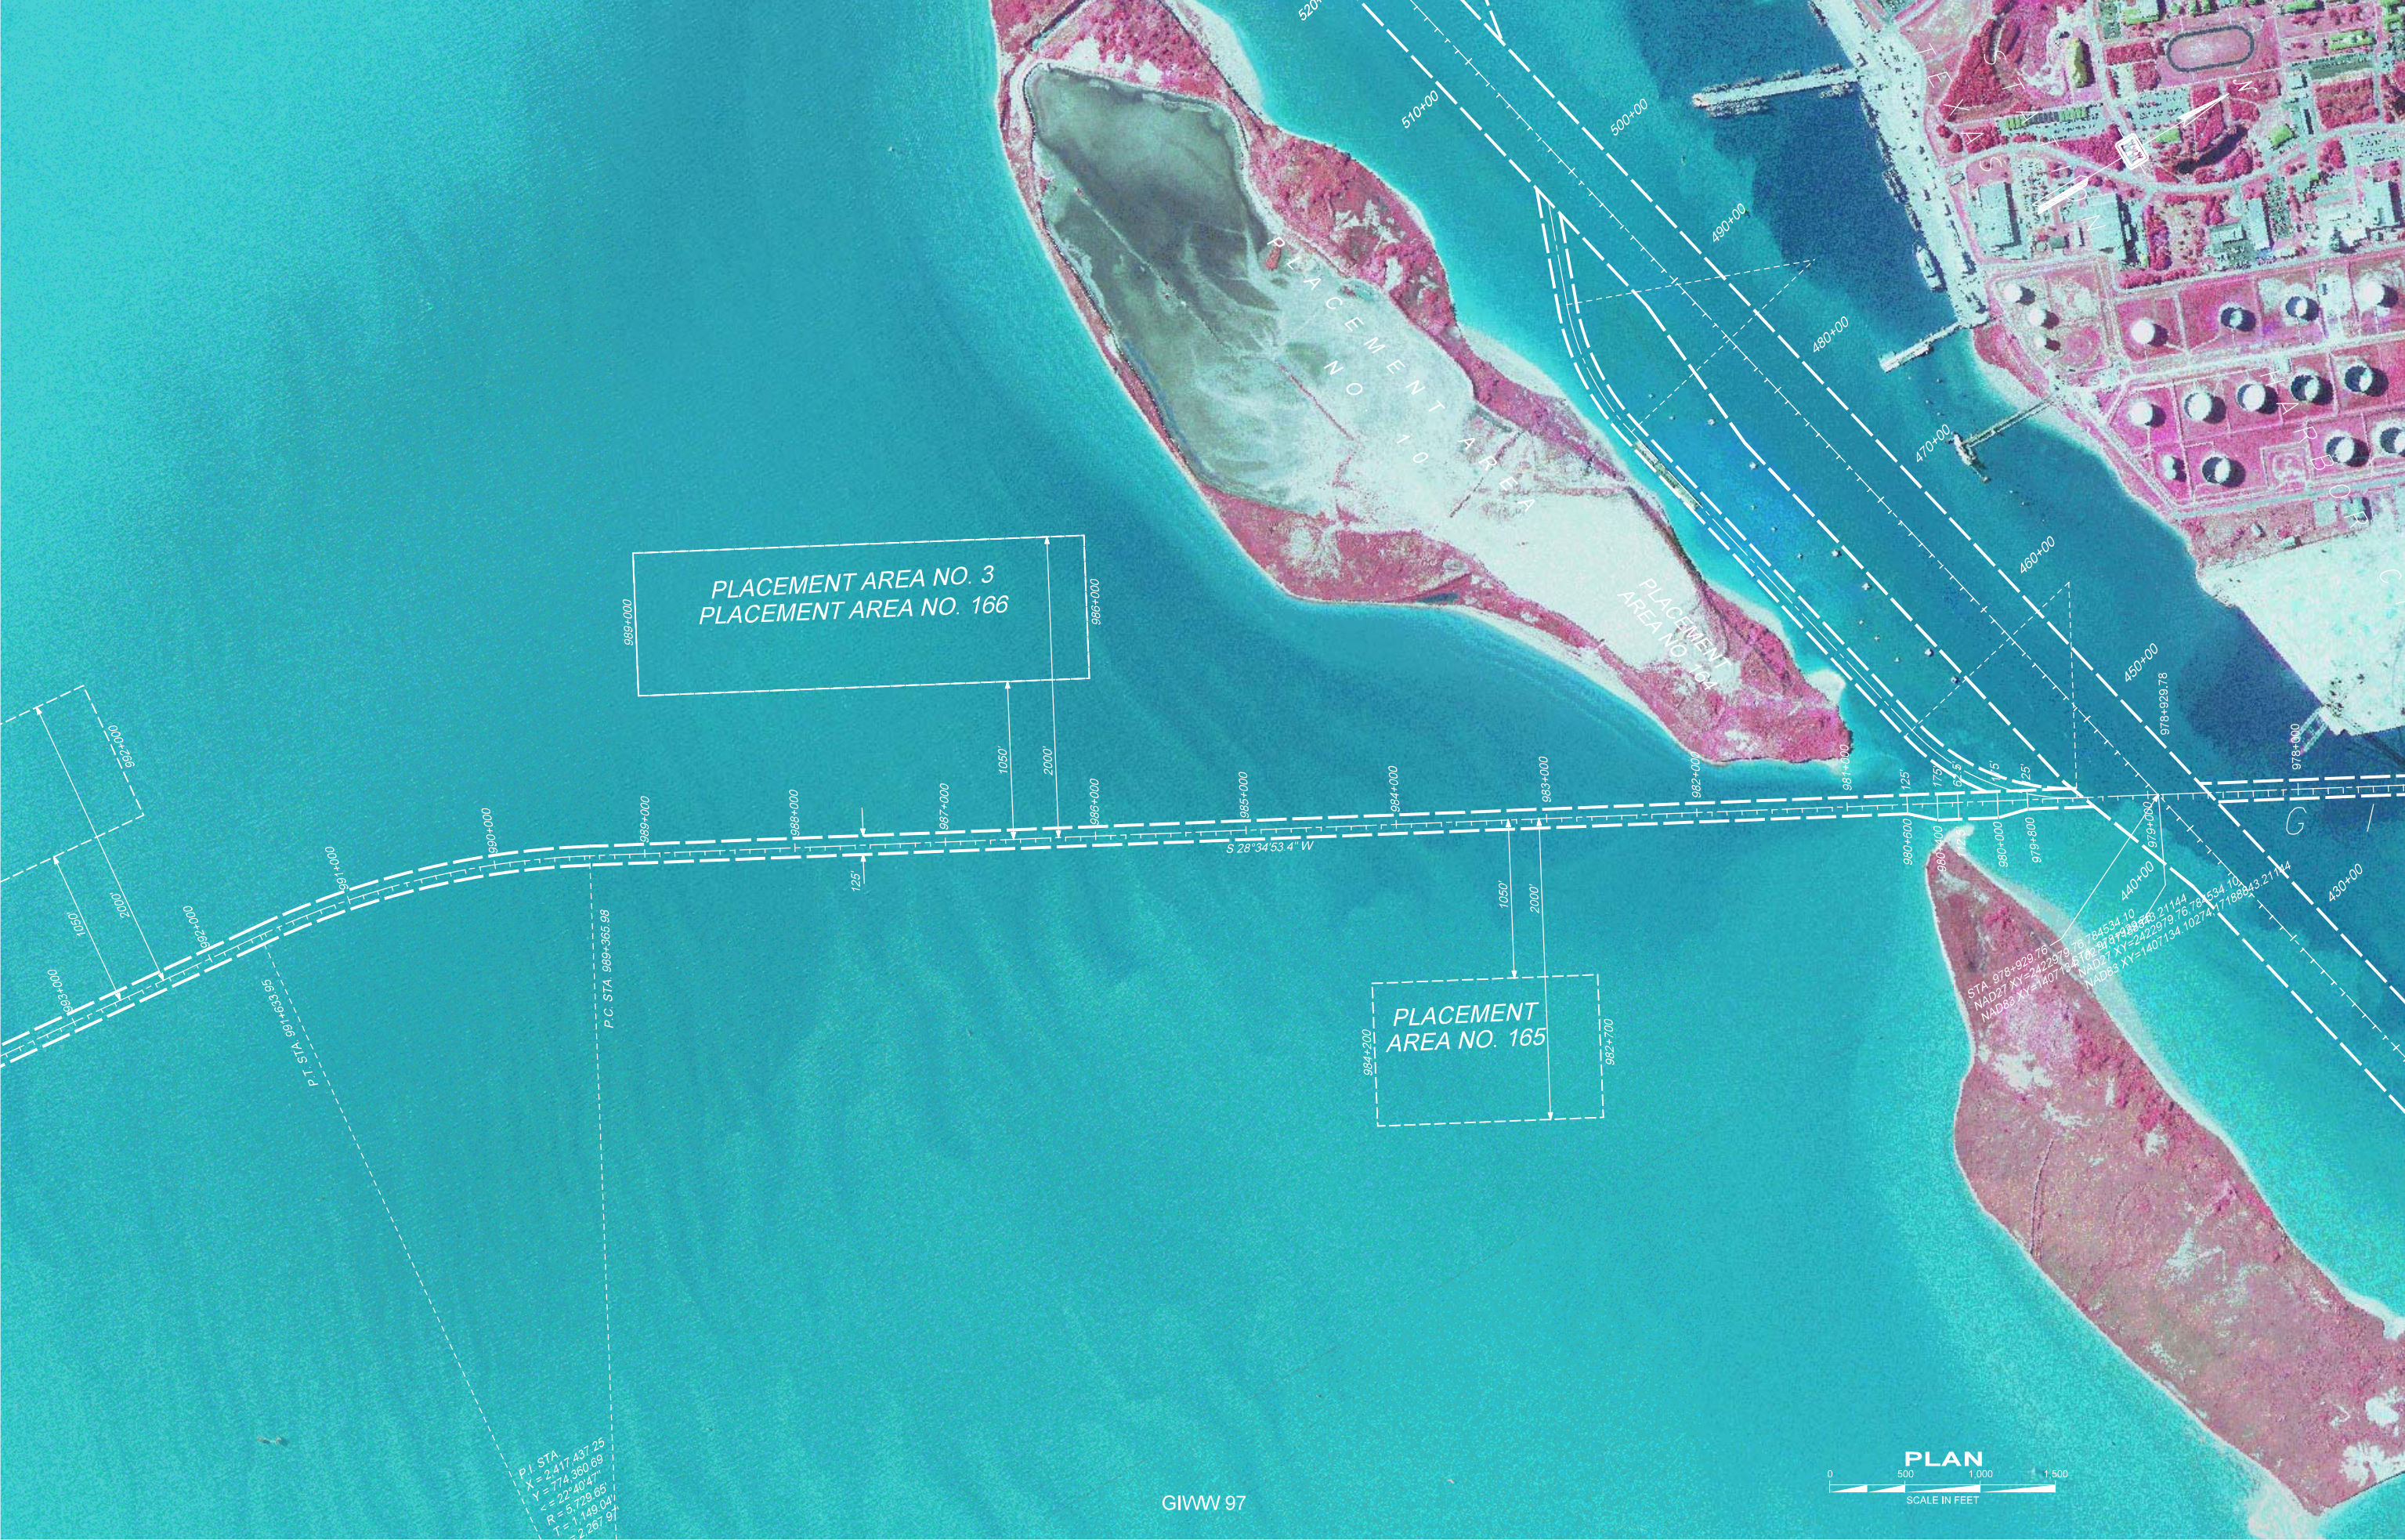

PLACEMENT AREA NO. 3  
PLACEMENT AREA NO. 166

PLACEMENT AREA NO. 165

PLACEMENT AREA NO. 164

P.I. STA. 984+00  
X = 2,417.43725  
Y = 774.36069  
C = 22°40'47"  
R = 5,729.66'  
T = 1,149.04'  
L = 2,267.91'

P.C. STA. 969+365.98

P.T. STA. 89+365.98

S 28°34'53.4" W

STA. 978+929.76  
NAD83 XY = 2422979.76, 784534.10  
NAD83 XY = 1407134.10, 2422979.76  
NAD83 XY = 1407134.10, 2422979.76  
NAD83 XY = 1407134.10, 2422979.76

