

Rev.	Description	Date	By

Drawn by:	CJM	Date:	9/19/2016	Rev.:
Designed by:	CJM	Scale:	AS SHOWN	
Submitted by:		Approval Recommended:		
Approved by:		Chief Engineering Branch		
		Chief Engineering and Construction Division		


U.S. ARMY ENGINEER DISTRICT, GALVESTON
 CORPS OF ENGINEERS
 GALVESTON, TEXAS

PREPARED UNDER THE DIRECTION OF
 LARS N. ZETTERSTROM, COL., P.E.
 DISTRICT COMMANDER

SABINE TO GALVESTON
 FEASIBILITY STUDY
 (DRAFT PLANS - NOT FOR CONSTRUCTION)

ORANGE-JEFFERSON CSRM
 OVERVIEW MAP

Drawing No.:
C-01

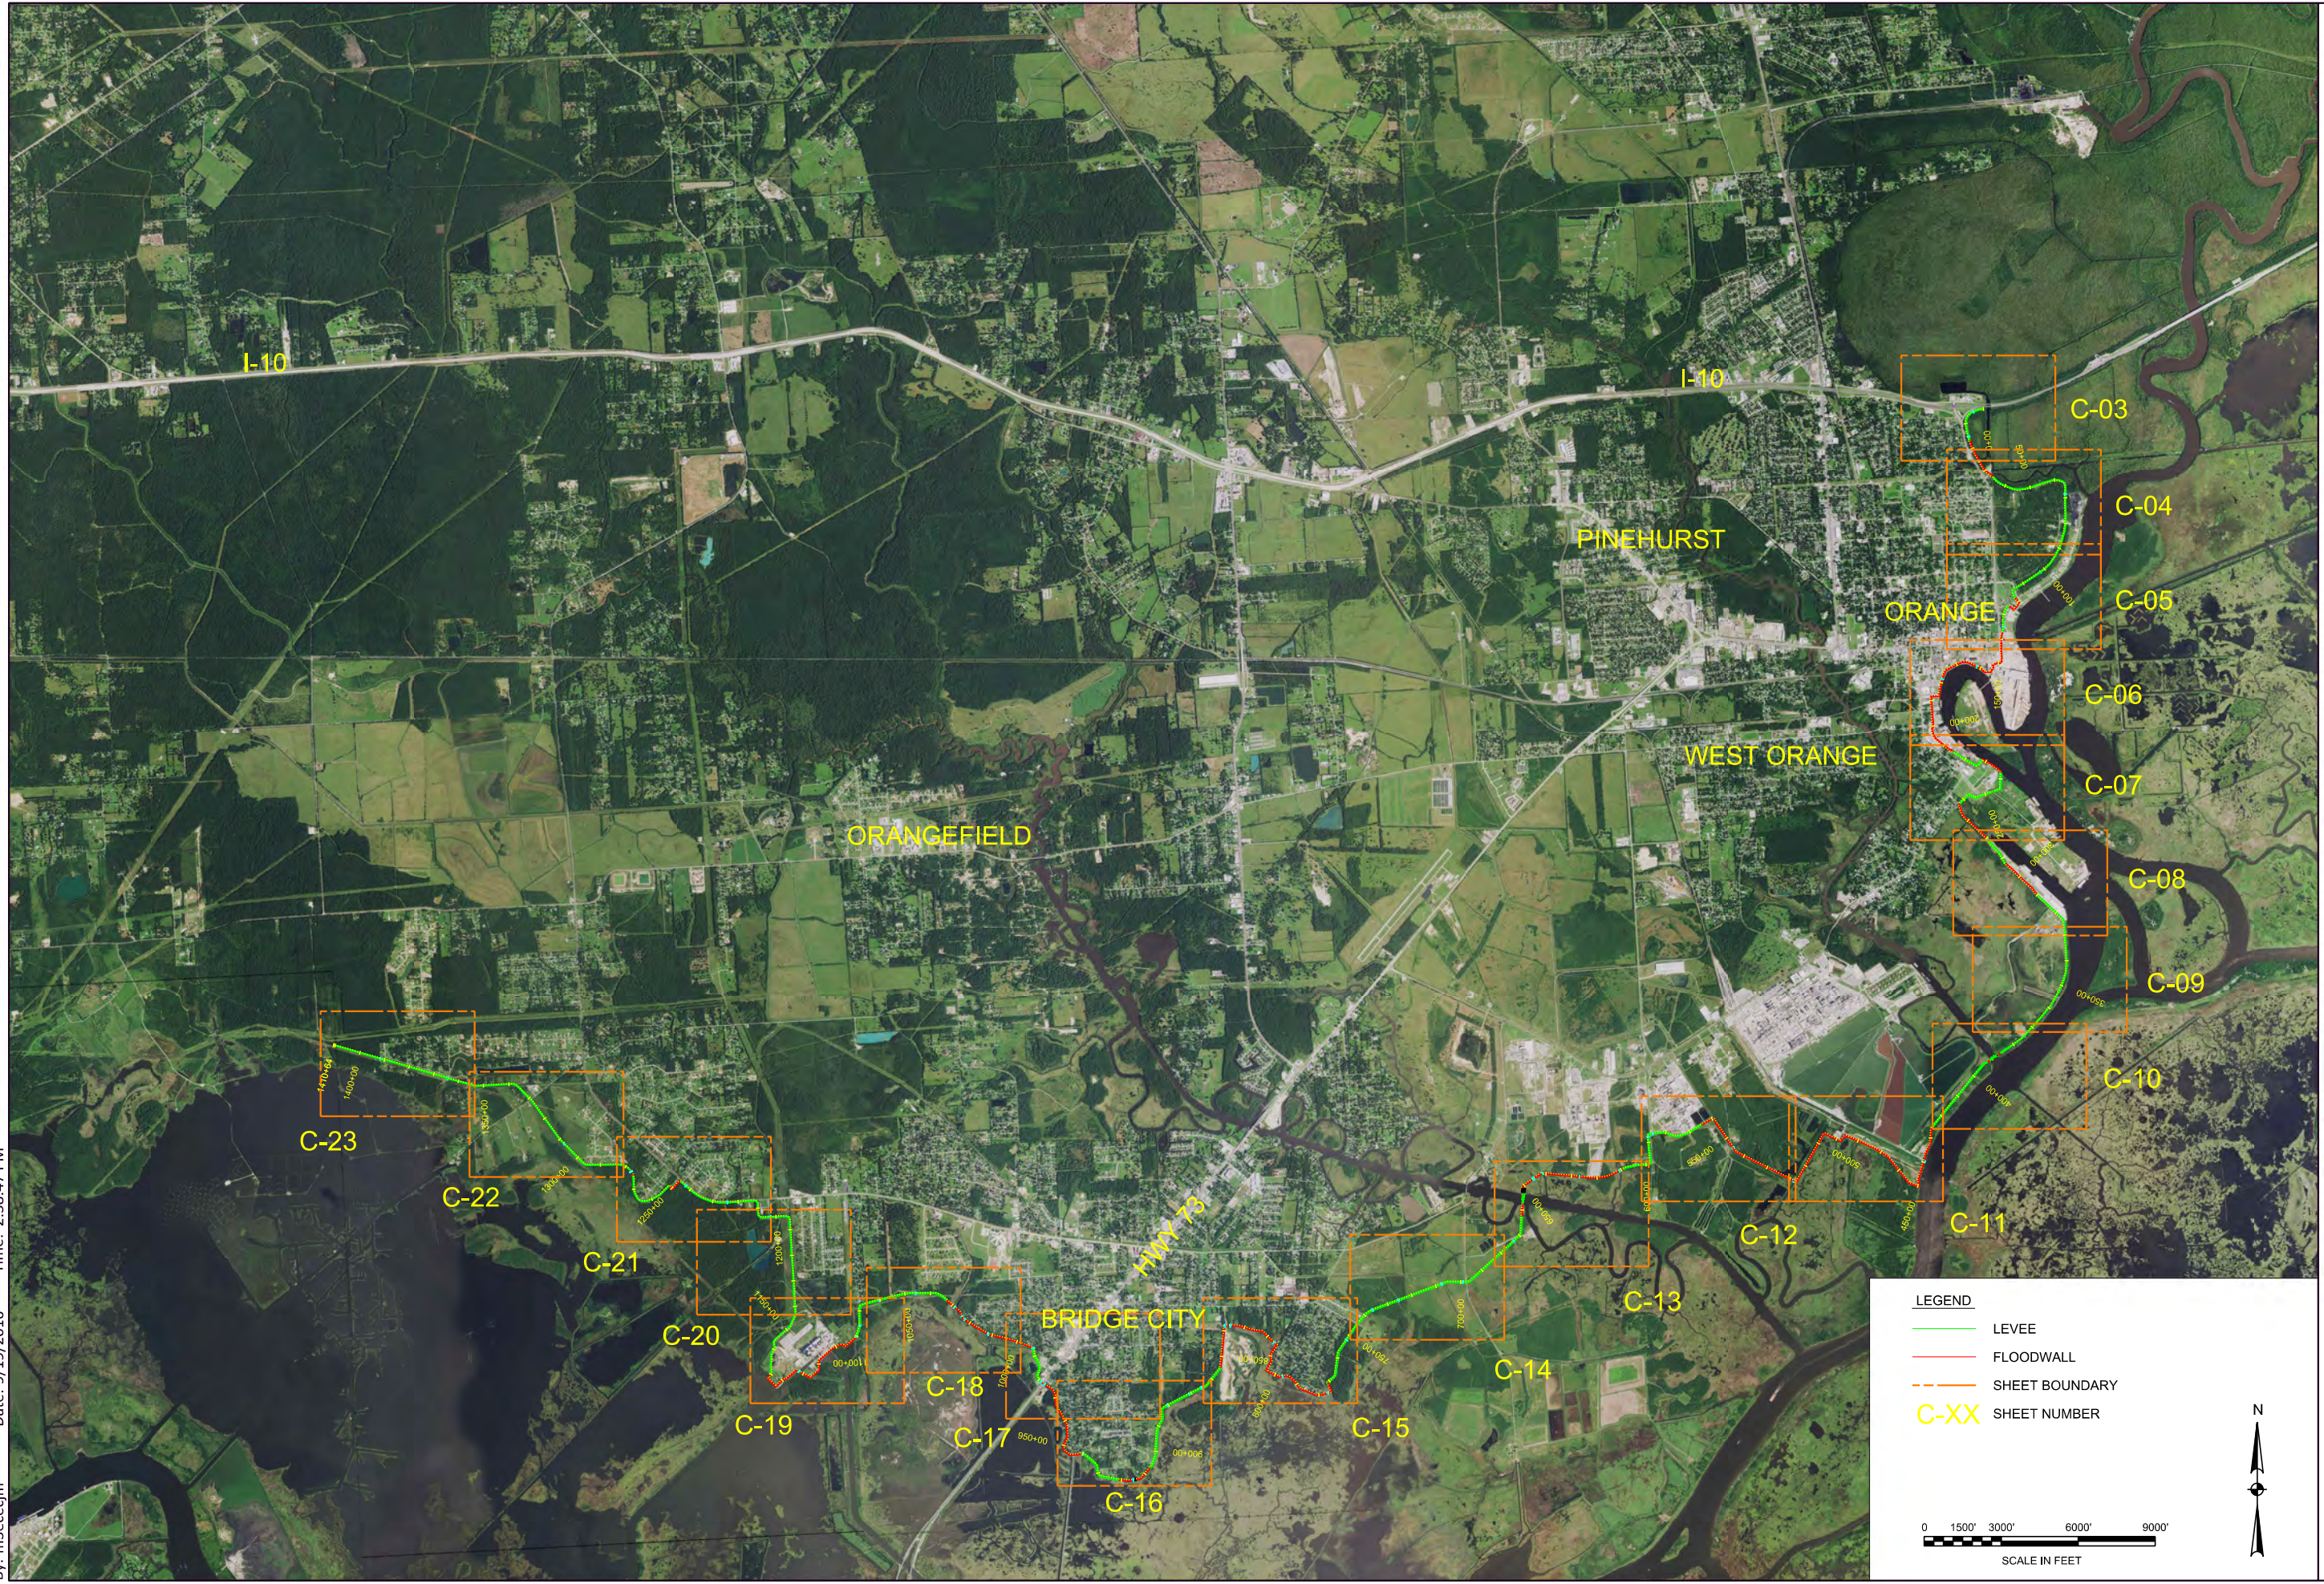

LEGEND

- LEVEE
- FLOODWALL
- SHEET BOUNDARY
- C-XX SHEET NUMBER

0 1500' 3000' 6000' 9000'
 SCALE IN FEET



Rev.	Description	Date	By

Drawn by:	CJM	Date:	9/19/2016	Rev.	
Checked by:	CJM	Scale:	AS SHOWN	Approval Recommended:	
Submitted by:		Chief Engineering Branch			
Approved by:		Chief Engineering and Construction Division			


U.S. ARMY ENGINEER DISTRICT, GALVESTON
 CORPS OF ENGINEERS
 GALVESTON, TEXAS

PREPARED UNDER THE DIRECTION OF
 LARS N. ZETTERSTROM, COL., P.E.
 DISTRICT COMMANDER

SABINE TO GALVESTON
 FEASIBILITY STUDY
 (DRAFT PLANS - NOT FOR CONSTRUCTION)

ORANGE-JEFFERSON CSRM
 LOCATION PLAN

Drawing No.:
C-02

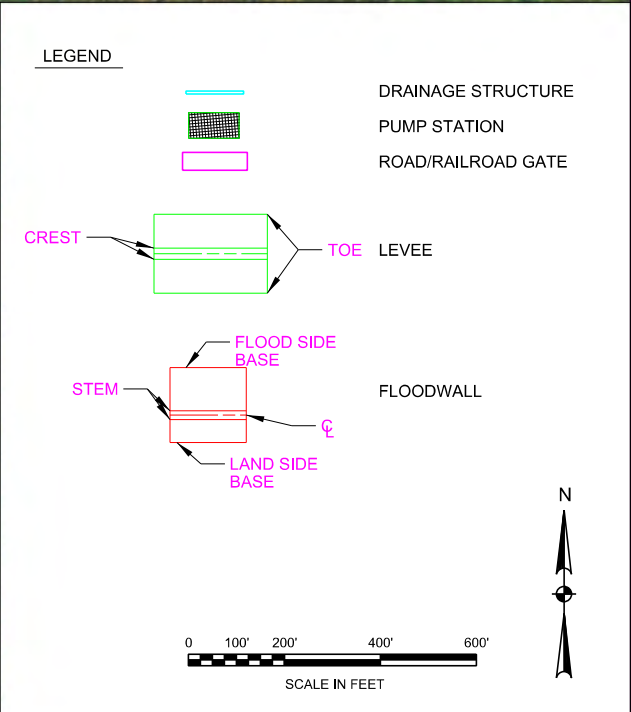

Rev.	Date	By

Drawn by:	CJM	Date:	9/19/2016	Rev.
Checked by:	CJM	Scale:	AS SHOWN	
Submitted by:		Approval Recommended:		
Approved by:		Chief, Engineering Branch		
		Chief, Engineering and Construction Division		

U.S. ARMY ENGINEER DISTRICT, GALVESTON
CORPS OF ENGINEERS
GALVESTON, TEXAS

PREPARED UNDER THE DIRECTION OF
LARS N. ZETTERSTROM, COL., P.E.
DISTRICT COMMANDER

SABINE TO GALVESTON
FEASIBILITY STUDY
(DRAFT PLANS - NOT FOR CONSTRUCTION)

ORANGE-JEFFERSON CSRM
PLAN - STA 0+00 TO STA 25+00

Drawing No.:
C-03



Rev.	Date	By	Description

Drawn by:	CJM	Date:	9/19/2016	Rev.:
Checked by:	CJM	Scale:	AS SHOWN	
Submitted by:		Approval Recommended:		
Approved by:		Chief Engineering Branch		
		Chief Engineering and Construction Division		

U.S. ARMY ENGINEER DISTRICT, GALVESTON
 CORPS OF ENGINEERS
 GALVESTON, TEXAS

PREPARED UNDER THE DIRECTION OF
 LARS N. ZETTERSTROM, COL., P.E.
 DISTRICT COMMANDER

SABINE TO GALVESTON
 FEASIBILITY STUDY
 (DRAFT PLANS - NOT FOR CONSTRUCTION)

ORANGE-JEFFERSON CSRM
 PLAN - STA 25+00 TO STA 92+00

Drawing No.:
C-04

File: W:\CADD\Projects\N\Sabine to Galveston\Appendix sheets\20160729 SZG - Orange levee system.tc.dgn
 Model Name: C-05
 By: m3ececjm

Date: 9/19/2016 Time: 2:01:17 PM



Rev.	Date	By

Drawn by:	CJM	Date:	9/19/2016	Rev.:
Checked by:	CJM	Scale:	AS SHOWN	
Submitted by:		Approval Recommended:		
Approved by:		Chief, Engineering Branch		
		Chief, Engineering and Construction Division		

U.S. ARMY ENGINEER DISTRICT, GALVESTON
 CORPS OF ENGINEERS
 GALVESTON, TEXAS

PREPARED UNDER THE DIRECTION OF
 LARS N. ZETTERSTROM, COL., P.E.
 DISTRICT COMMANDER

SABINE TO GALVESTON
 FEASIBILITY STUDY
 (DRAFT PLANS - NOT FOR CONSTRUCTION)

ORANGE-JEFFERSON CSRM
 PLAN - STA. 92+00 TO STA. 143+00

Drawing No.:
C-05

File: W:\CADD\Projects\N\Sabine to Galveston\Appendix sheets\20160729 SZG - Orange levee system.tc.dgn
 Model Name: C-06
 By: m3ececjm

Date: 9/19/2016 Time: 2:01:26 PM



Rev.	Description	Date	By

Drawn by:	CJM	Date:	9/19/2016	Rev.	
Checked by:	CJM	Scale:	AS SHOWN	Approval:	
Submitted by:		Approval:		Recommended by:	
Approved by:		Chief Engineering Branch:		Chief Engineering and Construction Division:	

U.S. ARMY ENGINEER DISTRICT, GALVESTON
 CORPS OF ENGINEERS
 GALVESTON, TEXAS

PREPARED UNDER THE DIRECTION OF
 LARS N. ZETTERSTROM, COL., P.E.
 DISTRICT COMMANDER

SABINE TO GALVESTON
 FEASIBILITY STUDY
 (DRAFT PLANS - NOT FOR CONSTRUCTION)

ORANGE-JEFFERSON CSRM
 PLAN - STA. 143+00 TO STA. 209+00

Drawing No.:
C-06

File: W:\CADD\Projects\5n\Sabine to Galveston\Appendix sheets\20160729 52G - Orange levee system.tc.dgn
 Model Name: C-07
 By: m3ececjm

Date: 9/19/2016 Time: 2:01:34 PM



Rev.	Date	By

Drawn by:	CJM	Date:	9/19/2016	Rev.	
Checked by:	CJM	Scale:	AS SHOWN	Approval Recommended:	
Submitted by:				Chief Engineering Branch	
Approved by:				Chief Engineering and Construction Division	

U.S. ARMY ENGINEER DISTRICT, GALVESTON
 CORPS OF ENGINEERS
 GALVESTON, TEXAS
 PREPARED UNDER THE DIRECTION OF
 LARS N. ZETTERSTROM, COL., P.E.
 DISTRICT COMMANDER

SABINE TO GALVESTON
 FEASIBILITY STUDY
 (DRAFT PLANS - NOT FOR CONSTRUCTION)
 ORANGE-JEFFERSON CSRM
 PLAN - STA 209+00 TO STA 280+00

Drawing No.:
C-07



Rev.	Date	Description	By

Drawn by: CJM	Date: 9/19/2016	Rev.
Designed by: CJM	Scale: AS SHOWN	
Submitted by:	Approval Recommended:	
	Chief Engineering Branch	
Approved by:	Chief Engineering and Construction Division	

U.S. ARMY ENGINEER DISTRICT, GALVESTON
 CORPS OF ENGINEERS
 GALVESTON, TEXAS

PREPARED UNDER THE DIRECTION OF
 LARS N. ZETTERSTROM, COL., P.E.
 DISTRICT COMMANDER

SABINE TO GALVESTON
 FEASIBILITY STUDY
 (DRAFT PLANS - NOT FOR CONSTRUCTION)

ORANGE-JEFFERSON CSRM
 PLAN - STA 280+00 TO STA 327+00

Drawing No.:
C-08



Rev.	Description	Date	By

Drawn by:	CJM	Date:	9/19/2016	Rev.	
Checked by:	CJM	Scale:	AS SHOWN	Approval:	
Submitted by:		Approval Recommended by:		Chief, Engineering Branch	
Approved by:		Approval:		Chief, Engineering and Construction Division	

U.S. ARMY ENGINEER DISTRICT, GALVESTON
 CORPS OF ENGINEERS
 GALVESTON, TEXAS

PREPARED UNDER THE DIRECTION OF
 LARS N. ZETTERSTROM, COL., P.E.
 DISTRICT COMMANDER

SABINE TO GALVESTON
 FEASIBILITY STUDY
 (DRAFT PLANS - NOT FOR CONSTRUCTION)

ORANGE-JEFFERSON CSRM
 PLAN - STA 327+00 TO STA 369+00

Drawing No:
C-09

File: W:\CADD\Projects\N\Sabine to Galveston\Appendix sheets\20160729 SZG - Orange levee system.tc.dgn
 Model Name: C-10
 By: m3ececjm Date: 9/19/2016 Time: 2:02:00 PM



Rev.	Description	Date	By

Drawn by:	CJM	Date:	9/19/2016	Rev.:
Checked by:	CJM	Scale:	AS SHOWN	
Submitted by:		Approval Recommended:		
Approved by:		Chief Engineering Branch:		
		Chief Engineering and Construction Division:		


U.S. ARMY ENGINEER DISTRICT, GALVESTON
 CORPS OF ENGINEERS
 GALVESTON, TEXAS

PREPARED UNDER THE DIRECTION OF
 LARS N. ZETTERSTROM, COL., P.E.
 DISTRICT COMMANDER

SABINE TO GALVESTON
 FEASIBILITY STUDY
 (DRAFT PLANS - NOT FOR CONSTRUCTION)

ORANGE-JEFFERSON CSRM
 PLAN - STA 369+00 TO STA 423+00

Drawing No.:
C-10

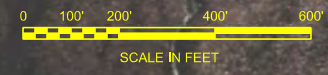

Rev.	Date	By

Drawn by: CJM	Date: 9/19/2016	Rev.
Checked by: CJM	Scale: AS SHOWN	
Submitted by:	Approval Recommended:	
	Chief Engineering Branch	
Approved by:	Chief Engineering and Construction Division	

U.S. ARMY ENGINEER DISTRICT, GALVESTON
 CORPS OF ENGINEERS
 GALVESTON, TEXAS
 PREPARED UNDER THE DIRECTION OF
 LARS N. ZETTERSTROM, COL., P.E.
 DISTRICT COMMANDER

SABINE TO GALVESTON
 FEASIBILITY STUDY
 (DRAFT PLANS - NOT FOR CONSTRUCTION)
 ORANGE-JEFFERSON CSRM
 PLAN - STA 423+00 TO STA 519+00

Drawing No.:
C-11



Rev.	Description	Date	By

Drawn by: CJM	Date: 9/19/2016	Rev.
Checked by: CJM	Scale: AS SHOWN	
Submitted by:	Approval Recommended by:	
Approved by:	Chief Engineering Branch:	
	Chief Engineering and Construction Division:	


U.S. ARMY ENGINEER DISTRICT, GALVESTON
 CORPS OF ENGINEERS
 GALVESTON, TEXAS
 PREPARED UNDER THE DIRECTION OF
 LAFS N. ZETTERSTROM, COL., P.E.
 DISTRICT COMMANDER

SABINE TO GALVESTON
 FEASIBILITY STUDY
 (DRAFT PLANS - NOT FOR CONSTRUCTION)
 ORANGE-JEFFERSON CSRM
 PLAN - STA 519+00 TO STA 600+00

Drawing No.:
C-12

File: W:\CADD\Projects\Sabine to Galveston\Appendix sheets\20160729 SZG - Orange levee system.tc.dgn
 Model Name: C-13
 By: m3ececjm

Date: 9/19/2016 Time: 2:02:27 PM

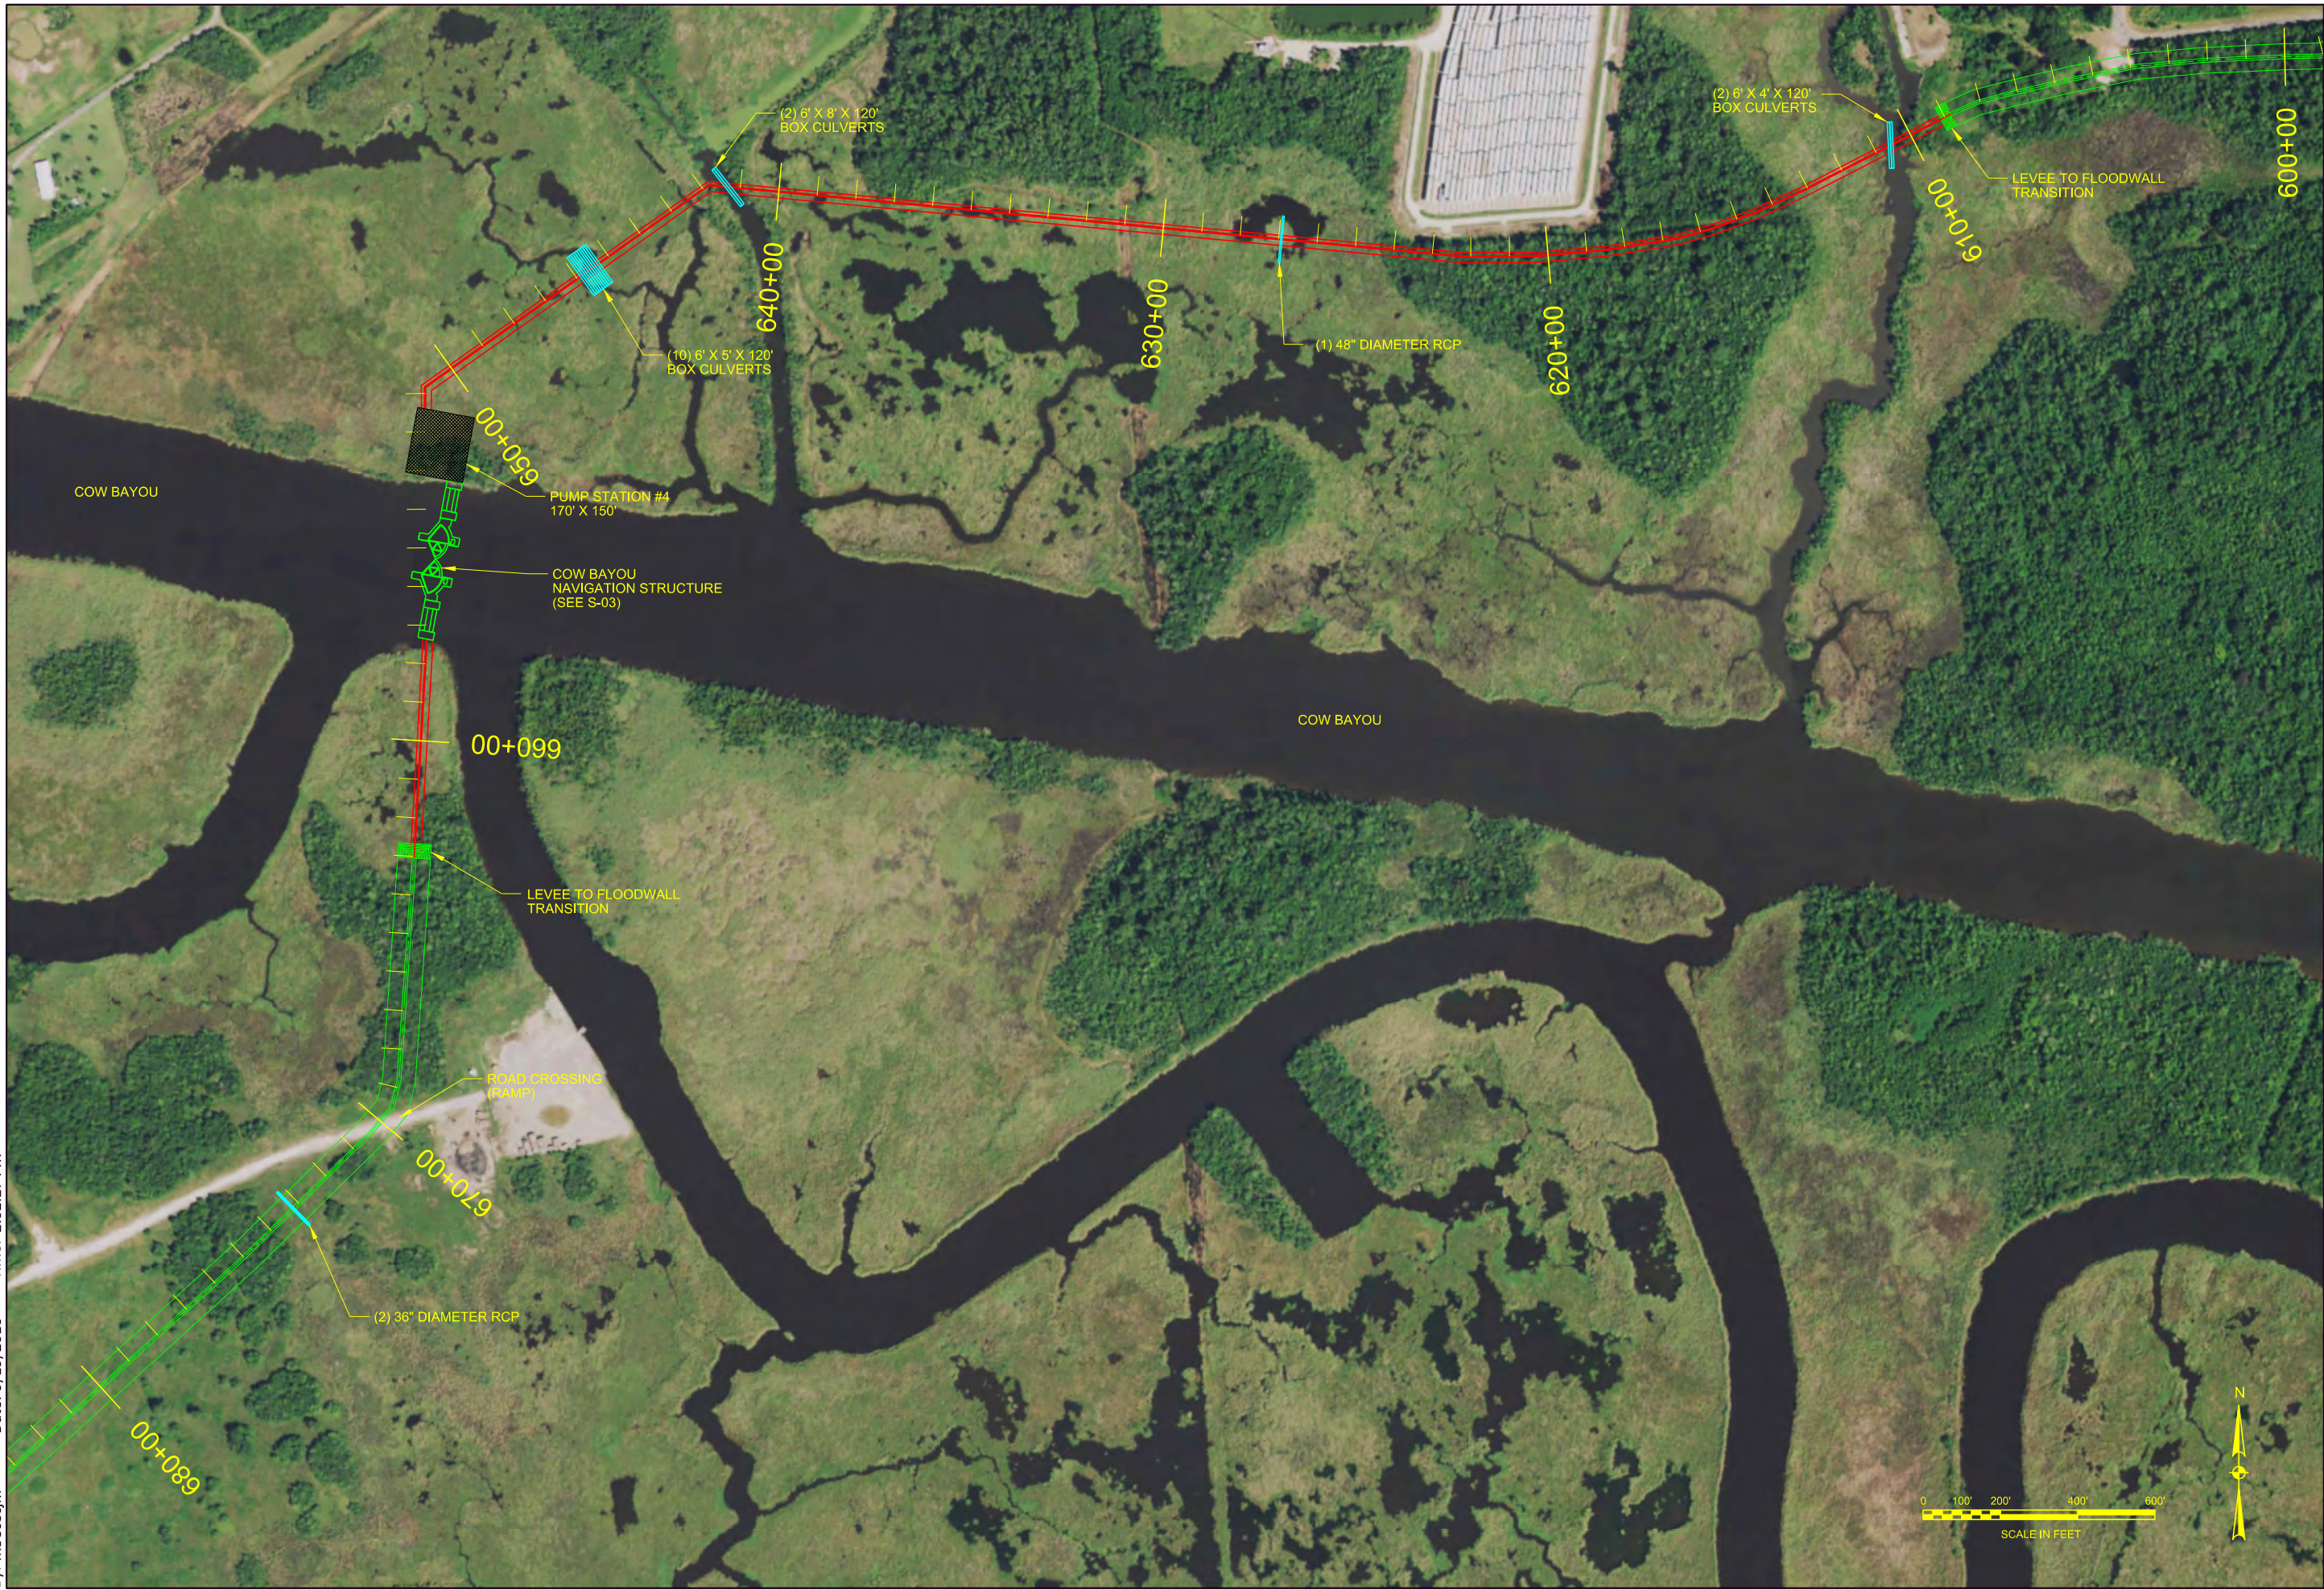

Rev.	Date	By

Drawn by: CJM	Date: 9/19/2016	Rev.
Checked by: CJM	Scale: AS SHOWN	
Submitted by:	Approval Recommended:	
Approved by:	Chief Engineering Branch	
	Chief Engineering and Construction Division	


U.S. ARMY ENGINEER DISTRICT, GALVESTON
 CORPS OF ENGINEERS
 GALVESTON, TEXAS
 PREPARED UNDER THE DIRECTION OF
 LARS N. ZETTERSTROM, COL., P.E.
 DISTRICT COMMANDER

SABINE TO GALVESTON
 FEASIBILITY STUDY
 (DRAFT PLANS - NOT FOR CONSTRUCTION)
 ORANGE-JEFFERSON CSRM
 PLAN - STA. 599+00 TO STA. 680+00

Drawing No.:
C-13

File: W:\CADD\Projects\Sabine to Galveston\Appendix sheets\20160729 SZG - Orange levee system.tc.dgn
 Model Name: C-14
 By: m3ecejm

Date: 9/19/2016 Time: 2:02:37 PM

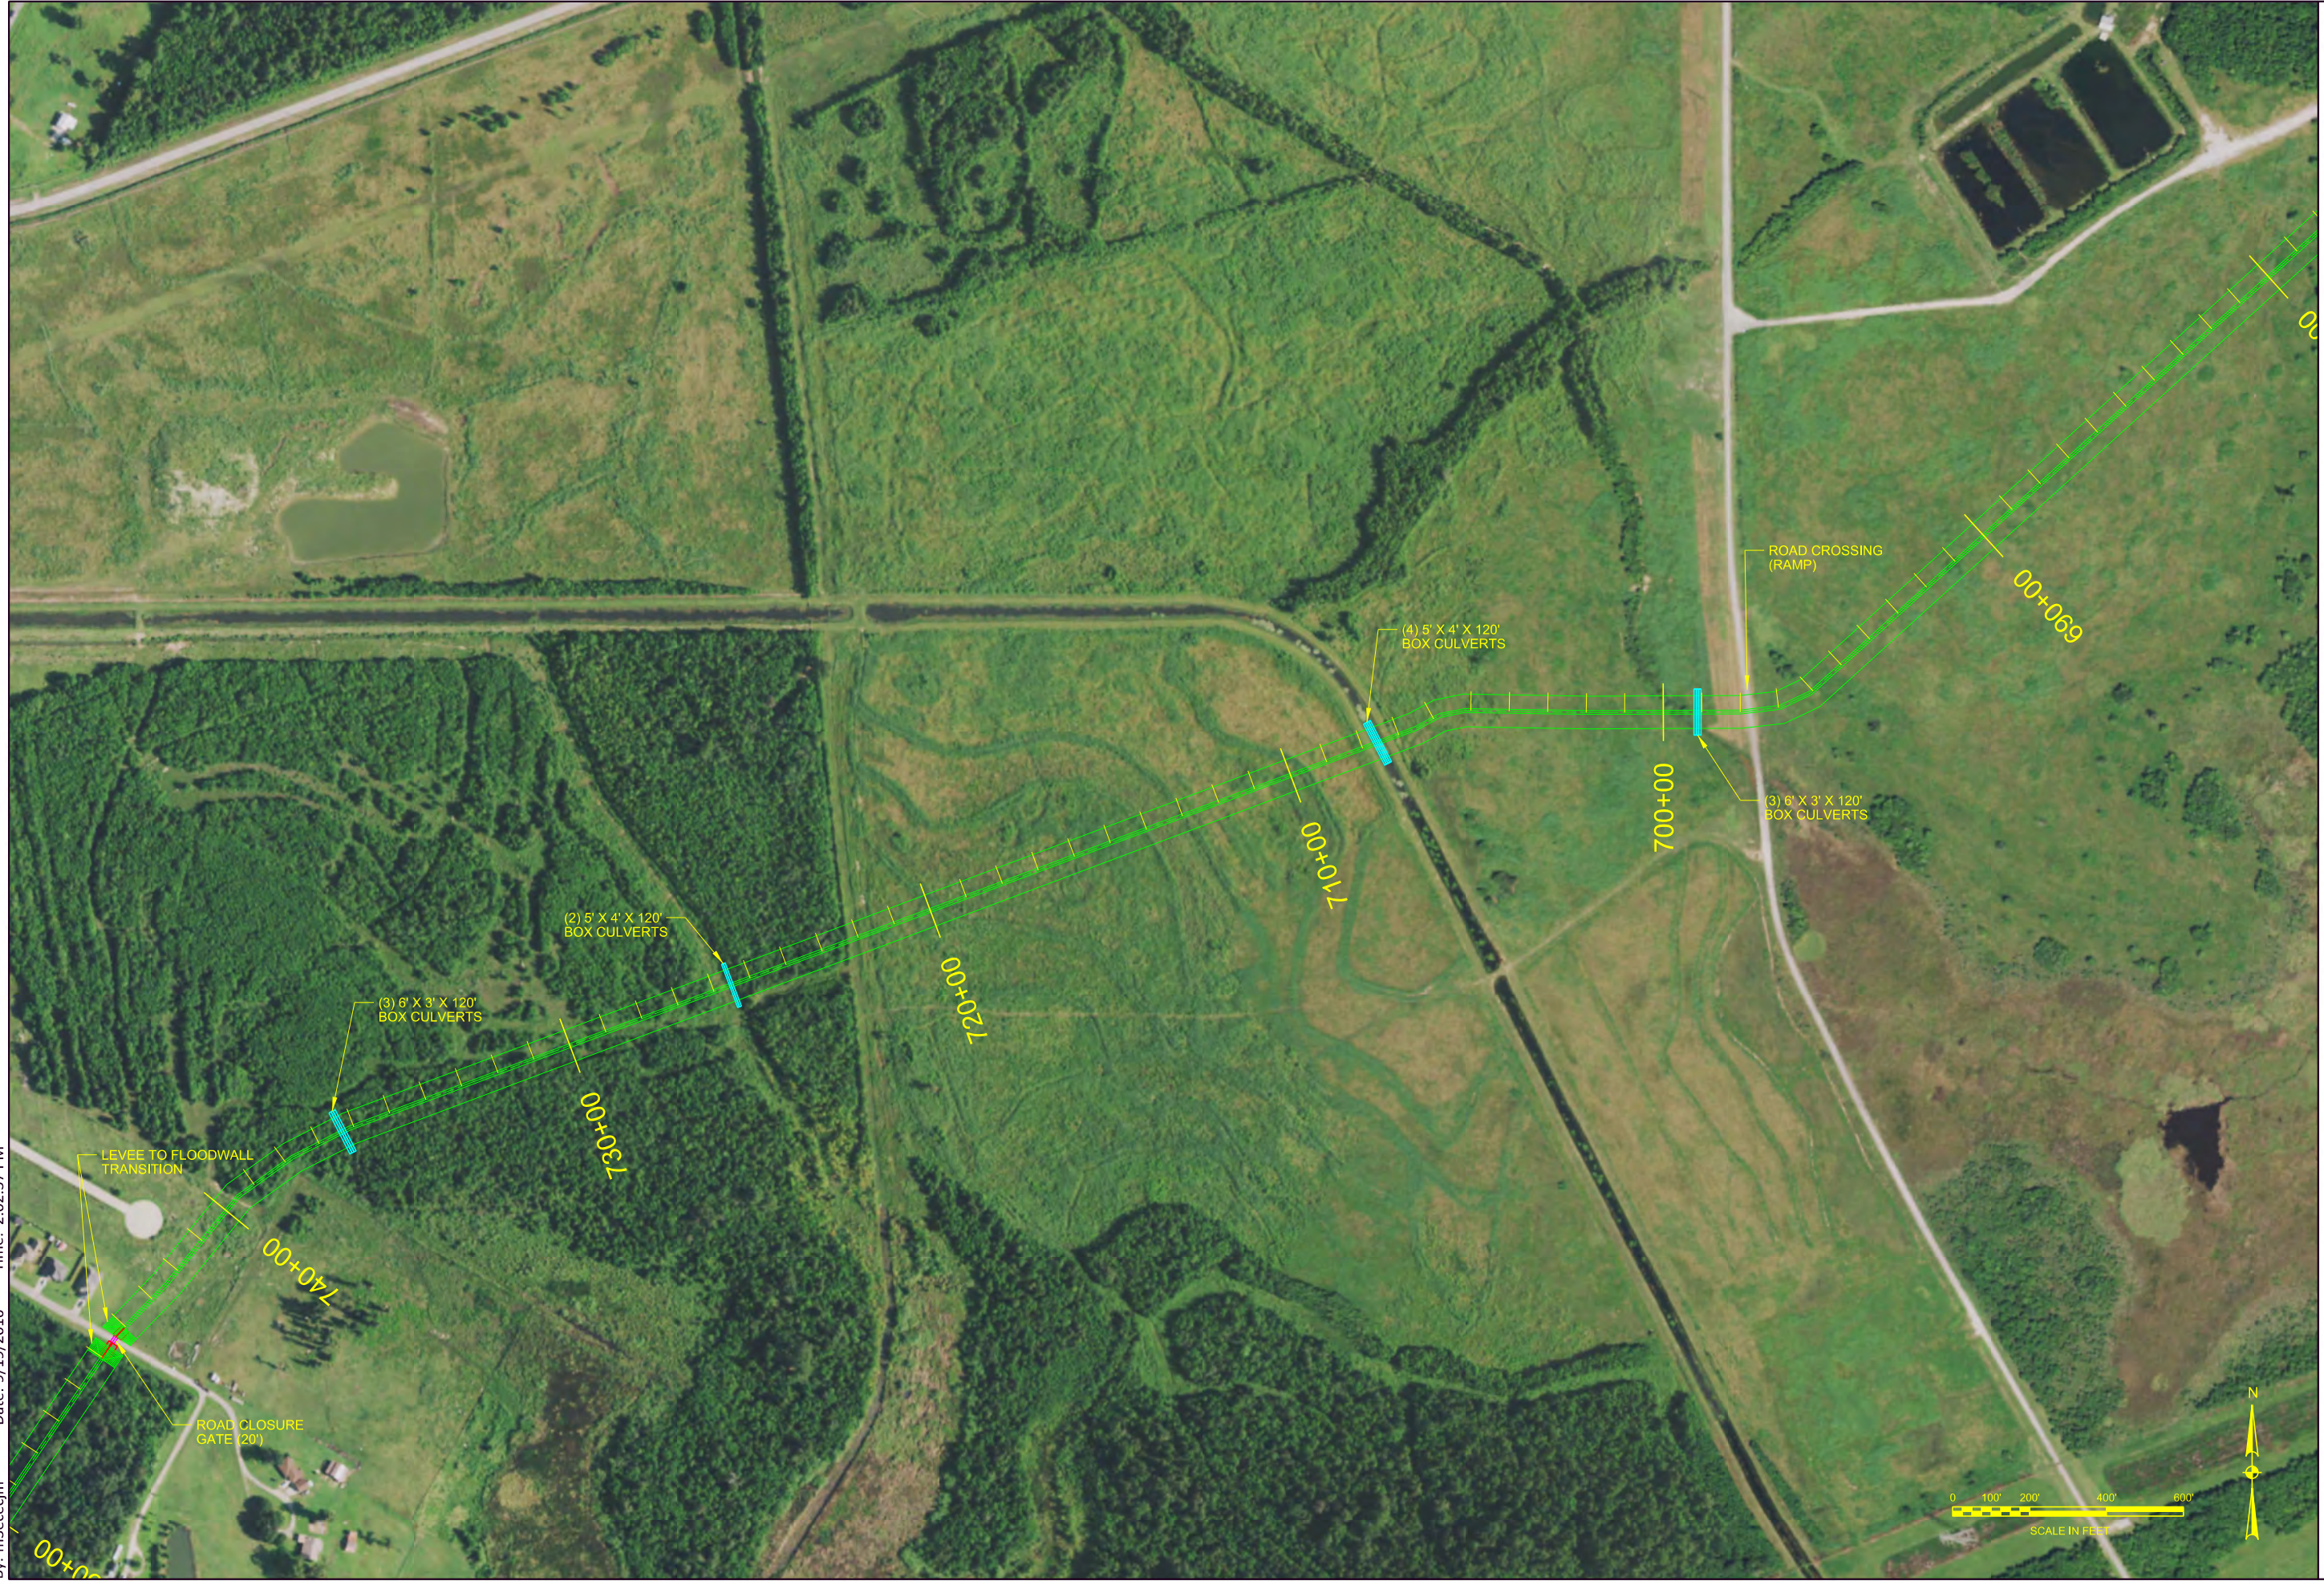

Rev.	Date	By

Drawn by: CLM
 Checked by: CLM
 Submitted by:
 Approved by:
 Date: 9/19/2016
 Scale: AS SHOWN
 Approval Recommendation:
 Chief Engineering Branch
 Chief Engineering and Construction Division

U.S. ARMY ENGINEER DISTRICT, GALVESTON
 CORPS OF ENGINEERS
 GALVESTON, TEXAS
 PREPARED UNDER THE DIRECTION OF
 LARS N. ZETTERSTROM, COL., P.E.
 DISTRICT COMMANDER

SABINE TO GALVESTON
 FEASIBILITY STUDY
 (DRAFT PLANS - NOT FOR CONSTRUCTION)
 ORANGE-JEFFERSON CSRM
 PLAN - STA 680+00 TO STA 745+00

Drawing No:
C-14



Rev.	Date	By

Drawn by:	CJM	Date:	9/19/2016	Rev.	
Checked by:	CJM	Scale:	AS SHOWN	Approval:	
Submitted by:		Approval:		Chief, Engineering Branch	
Approved by:		Approval:		Chief, Engineering and Construction Division	

U.S. ARMY ENGINEER DISTRICT, GALVESTON
 CORPS OF ENGINEERS
 GALVESTON, TEXAS
 PREPARED UNDER THE DIRECTION OF
 LARS N. ZETTERSTROM, COL., P.E.
 DISTRICT COMMANDER

SABINE TO GALVESTON
 FEASIBILITY STUDY
 (DRAFT PLANS - NOT FOR CONSTRUCTION)
 ORANGE-JEFFERSON CSRM
 PLAN - STA 745+00 TO STA 863+00

Drawing No.:
C-15



Rev.	Description	Date	By

Drawn by:	CJM	Date:	9/19/2016
Checked by:	CJM	Scale:	AS SHOWN
Submitted by:		Approval Recommended by:	
Approved by:		Chief Engineering Branch	
		Chief Engineering and Construction Division	

U.S. ARMY ENGINEER DISTRICT, GALVESTON
 CORPS OF ENGINEERS
 GALVESTON, TEXAS

PREPARED UNDER THE DIRECTION OF
 LARS N. ZETTERSTROM, COL., P.E.
 DISTRICT COMMANDER

SABINE TO GALVESTON
 FEASIBILITY STUDY
 (DRAFT PLANS - NOT FOR CONSTRUCTION)

ORANGE-JEFFERSON CSRM
 PLAN - STA 863+00 TO STA 962+00

Drawing No.:
C-16



Rev.	Description	Date	By

Drawn by:	CJM	Date:	9/19/2016	Rev.	
Designed by:	CJM	Scale:	AS SHOWN	Approval Recommended by:	
Submitted by:		Chief Engineering Branch			
Approved by:		Chief Engineering and Construction Division			

U.S. ARMY ENGINEER DISTRICT, GALVESTON
 CORPS OF ENGINEERS
 GALVESTON, TEXAS

PREPARED UNDER THE DIRECTION OF
 LARS N. ZETTERSTROM, COL., P.E.
 DISTRICT COMMANDER

SABINE TO GALVESTON
 FEASIBILITY STUDY
 (DRAFT PLANS - NOT FOR CONSTRUCTION)

ORANGE-JEFFERSON CSRM
 PLAN - STA 962+00 TO STA 1000+00

Drawing No:
C-17



SABINE TO GALVESTON
 FEASIBILITY STUDY
 (DRAFT PLANS - NOT FOR CONSTRUCTION)
 ORANGE-JEFFERSON CSRM
 PLAN - STA 1000+00 TO STA 1060+00


Drawing No.:
C-18

U.S. ARMY ENGINEER DISTRICT, GALVESTON
 CORPS OF ENGINEERS
 GALVESTON, TEXAS
 PREPARED UNDER THE DIRECTION OF
 LARS N. ZETTERSTROM, COL., P.E.
 DISTRICT COMMANDER

Drawn by:	CJM	Date:	9/19/2016	Rev.	
Checked by:	CJM	Scale:	AS SHOWN	Approval Recommended:	
Submitted by:		Chief, Engineering Branch			
Approved by:		Chief, Engineering and Construction Division			

Rev.	Description	Date	By



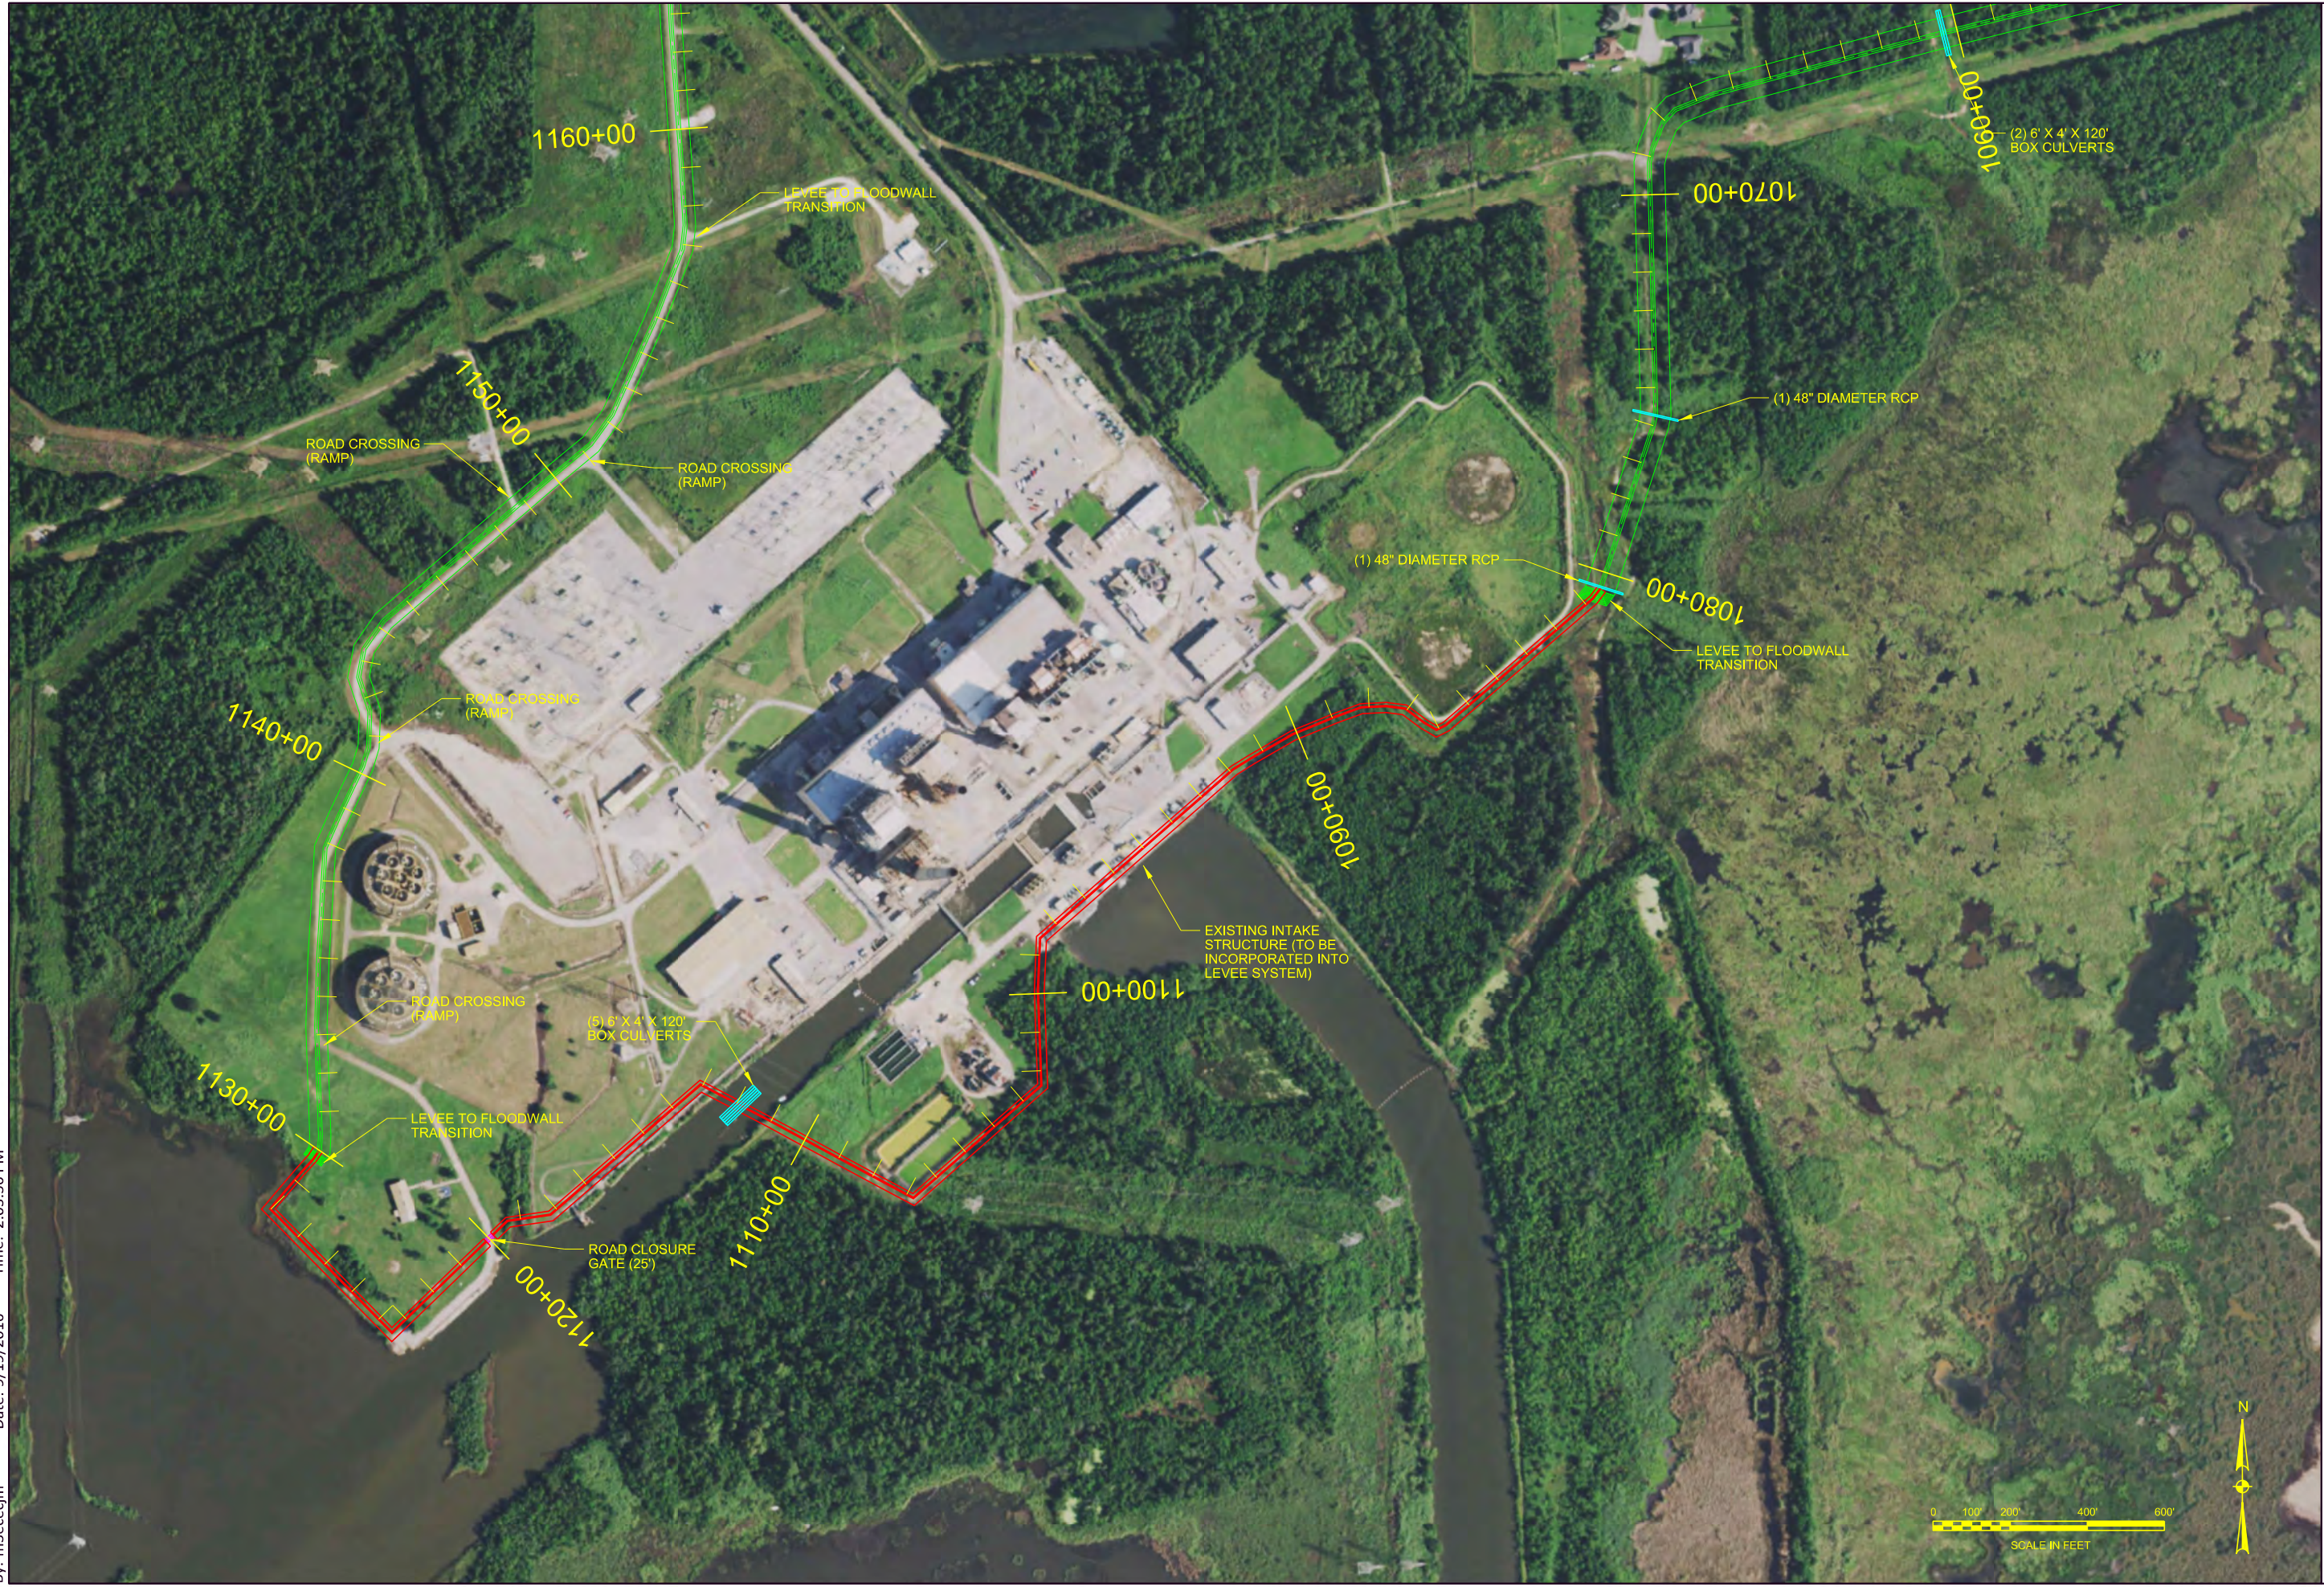

Rev.	Date	By	Description

Drawn by:	CJM	Date:	9/19/2016	Rev.	
Checked by:	CJM	Scale:	AS SHOWN	Approval Recommended:	
Submitted by:		Chief Engineering Branch			
Approved by:		Chief Engineering and Construction Division			

U.S. ARMY ENGINEER DISTRICT, GALVESTON
 CORPS OF ENGINEERS
 GALVESTON, TEXAS

PREPARED UNDER THE DIRECTION OF
 LARS N. ZETTERSTROM, COL, P.E.
 DISTRICT COMMANDER

SABINE TO GALVESTON
 FEASIBILITY STUDY
 (DRAFT PLANS - NOT FOR CONSTRUCTION)

ORANGE-JEFFERSON CSRM
 PLAN - STA 1060+00 TO STA 1160+00

Drawing No.:
C-19



SABINE TO GALVESTON
 FEASIBILITY STUDY
 (DRAFT PLANS - NOT FOR CONSTRUCTION)
 ORANGE-JEFFERSON CSRM
 PLAN - STA 1160+00 TO STA 1205+00

Drawing No.:
C-20

U.S. ARMY ENGINEER DISTRICT, GALVESTON
 CORPS OF ENGINEERS
 GALVESTON, TEXAS
 PREPARED UNDER THE DIRECTION OF
 LARS N. ZETTERSTROM, COL., P.E.
 DISTRICT COMMANDER

Drawn by:	CJM	Date:	9/19/2016	Rev.:
Designed by:	CJM	Scale:	AS SHOWN	
Submitted by:		Approval Recommended by:		
Approved by:		Chief, Engineering Branch		
		Chief, Engineering and Construction Division		

Rev.	Description	Date	By





SABINE TO GALVESTON
 FEASIBILITY STUDY
 (DRAFT PLANS - NOT FOR CONSTRUCTION)
 ORANGE-JEFFERSON CSRM
 PLAN - STA 1205+00 TO STA 1282+00


Drawing No.:
C-21

U.S. ARMY ENGINEER DISTRICT, GALVESTON
 CORPS OF ENGINEERS
 GALVESTON, TEXAS
 PREPARED UNDER THE DIRECTION OF
 LARS N. ZETTERSTROM, COL, P.E.
 DISTRICT COMMANDER

Drawn by:	CJM	Date:	9/19/2016
Checked by:	CJM	Scale:	AS SHOWN
Submitted by:		Approval Recommended:	
Approved by:		Chief, Engineering Branch	
		Chief, Engineering and Construction Division	

Rev.	Description	Date	By



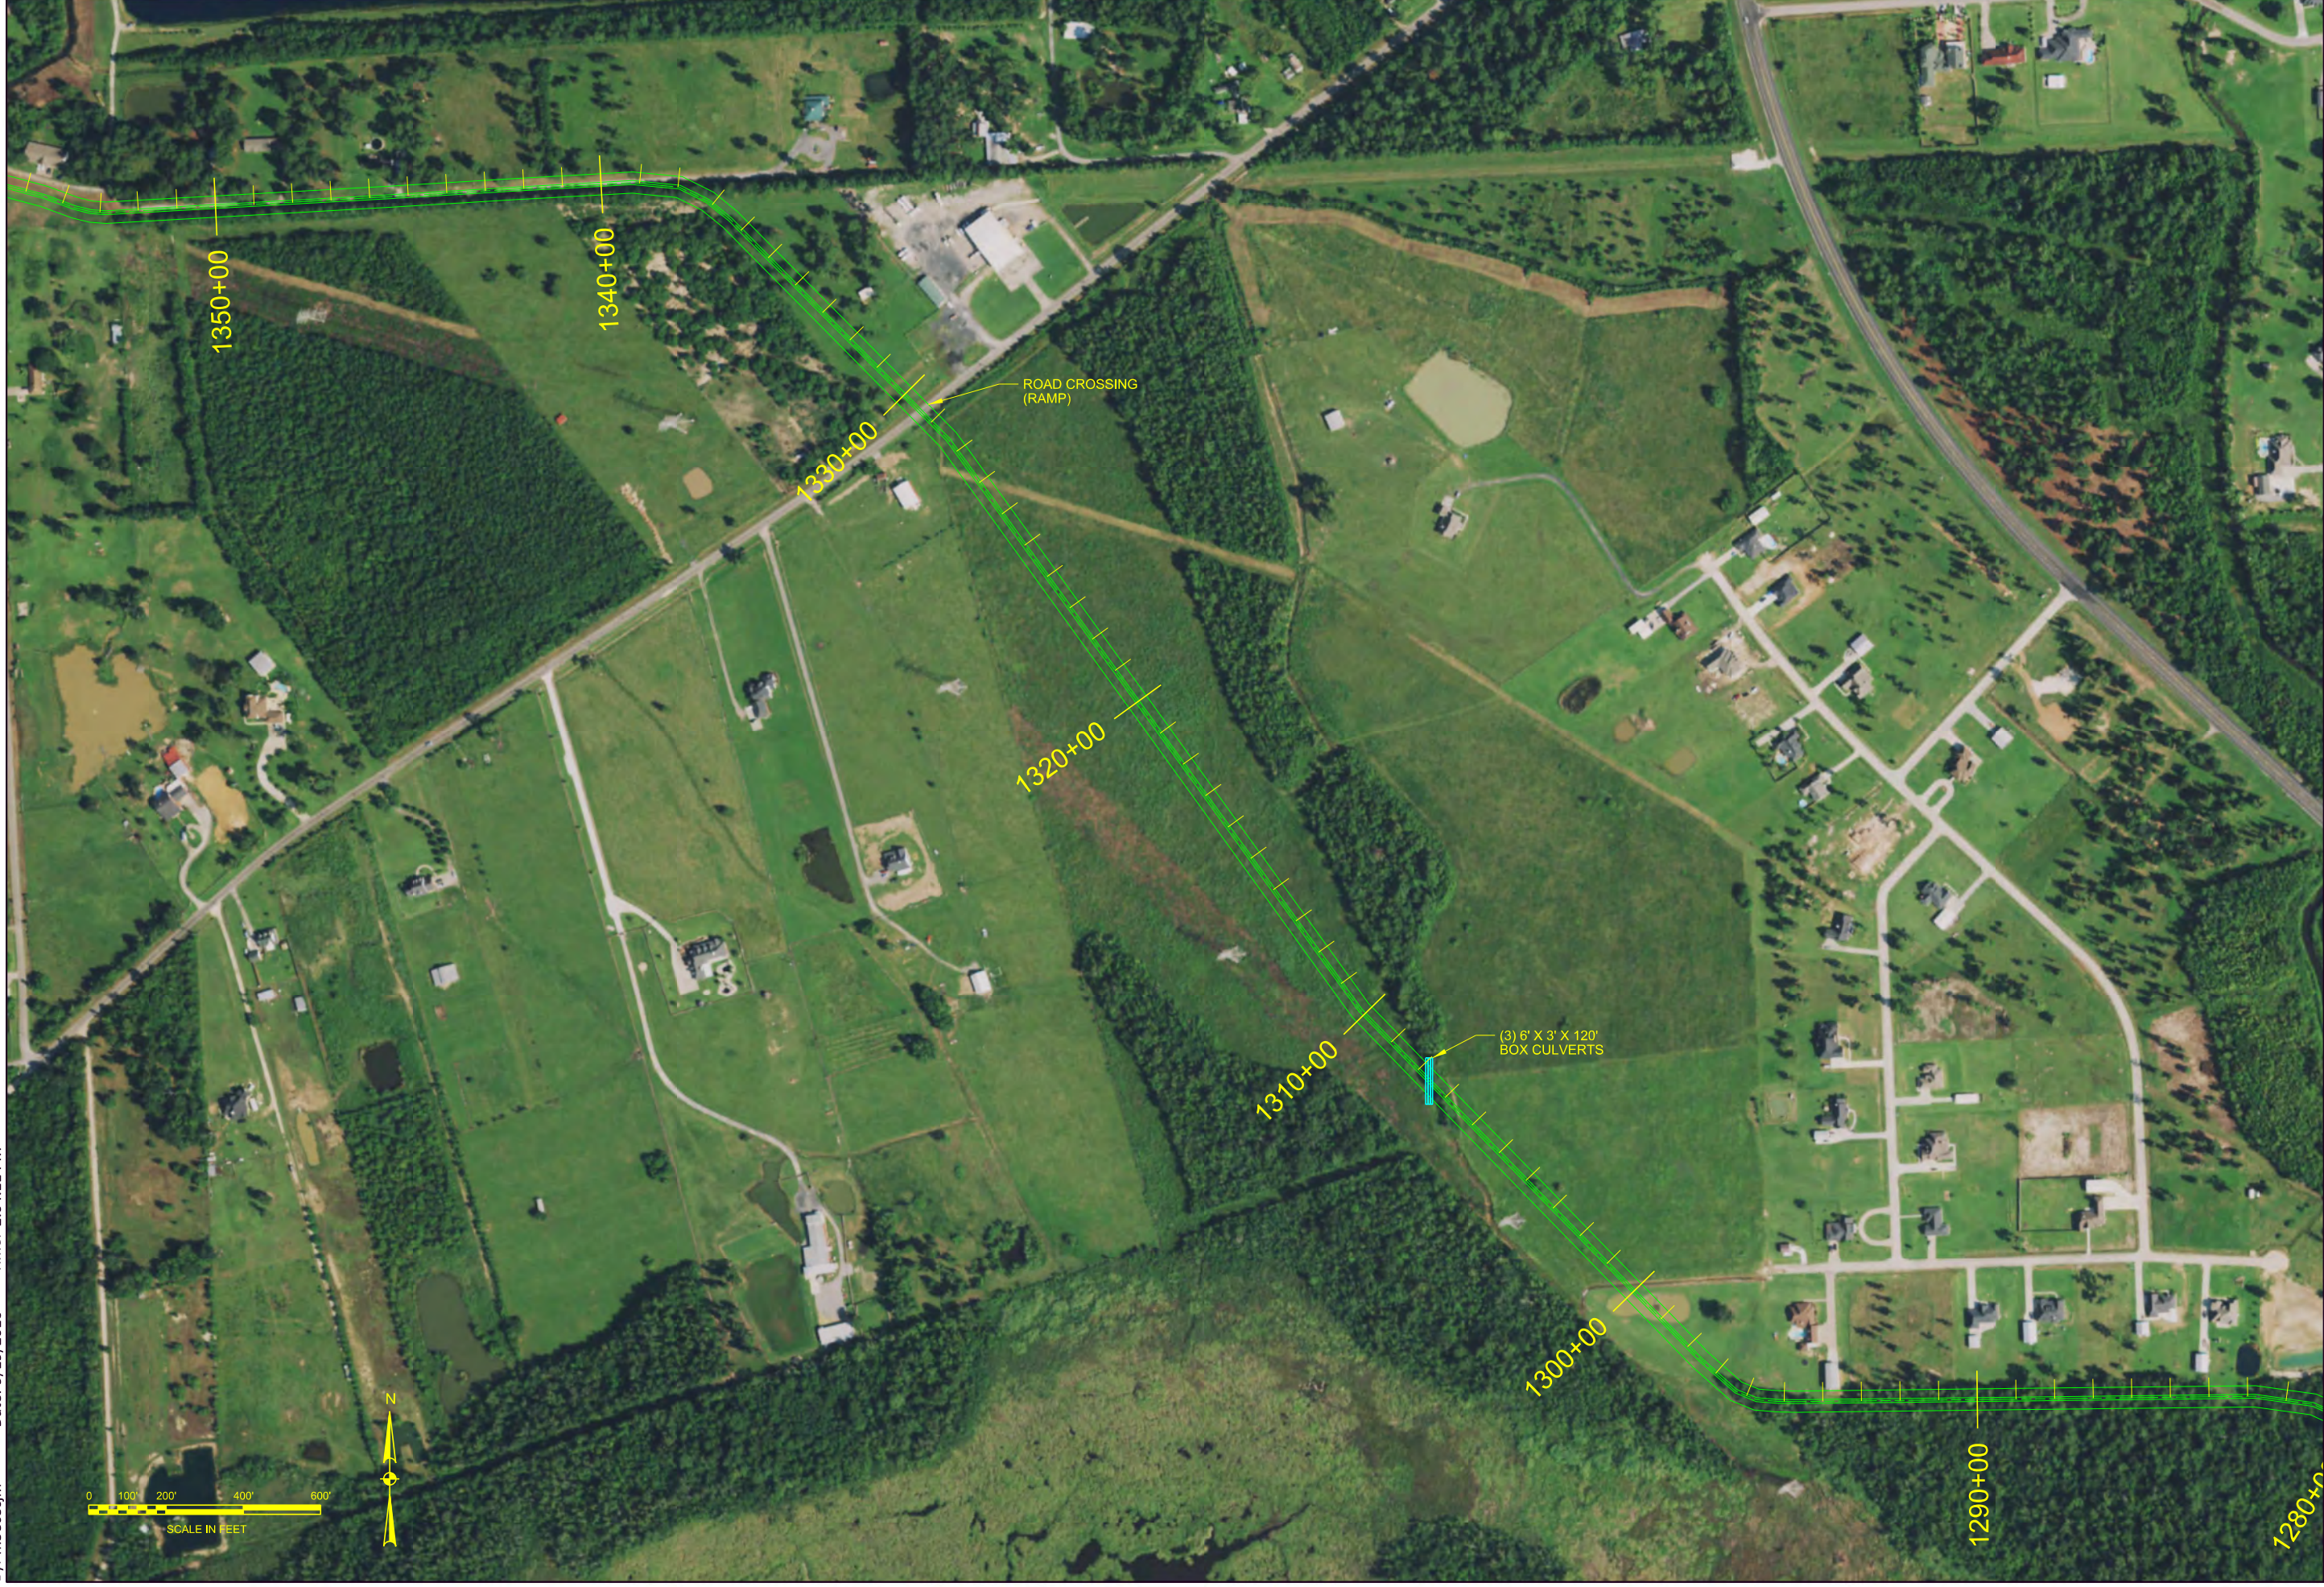

Rev.	Description	Date	By

Drawn by:	CJM	Date:	9/19/2016	Rev.	
Checked by:	CJM	Scale:	AS SHOWN	Approval:	RECOMMENDED
Submitted by:					
Approved by:					

U.S. ARMY ENGINEER DISTRICT, GALVESTON
 CORPS OF ENGINEERS
 GALVESTON, TEXAS
 PREPARED UNDER THE DIRECTION OF
 LARS N. ZETTERSTROM, COL., P.E.
 DISTRICT COMMANDER

SABINE TO GALVESTON
 FEASIBILITY STUDY
 (DRAFT PLANS - NOT FOR CONSTRUCTION)
 ORANGE-JEFFERSON CSRM
 PLAN - STA 1282+00 TO STA 1354+00

Drawing No.:
C-22



Rev.	Description	Date	By

Drawn by:	CJM	Date:	9/19/2016	Rev.	
Designed by:	CJM	Scale:	AS SHOWN	Approval Recommended by:	
Checked by:		Submitted by:		Chief Engineering Branch	
Submitted by:		Approved by:		Chief Engineering and Construction Division	

U.S. ARMY ENGINEER DISTRICT, GALVESTON
 CORPS OF ENGINEERS
 GALVESTON, TEXAS

PREPARED UNDER THE DIRECTION OF
 LARS N. ZETTERSTROM, COL., P.E.
 DISTRICT COMMANDER

SABINE TO GALVESTON
 FEASIBILITY STUDY
 (DRAFT PLANS - NOT FOR CONSTRUCTION)

ORANGE-JEFFERSON CSRM
 PLAN - STA 1354+00 TO STA 1410+64

Drawing No.:
C-23