

Offats Bayou Channel: East Wye/West Wye




U.S. Army Corps of Engineers
Galveston District



Regional Extent



Dredging Reach Extent

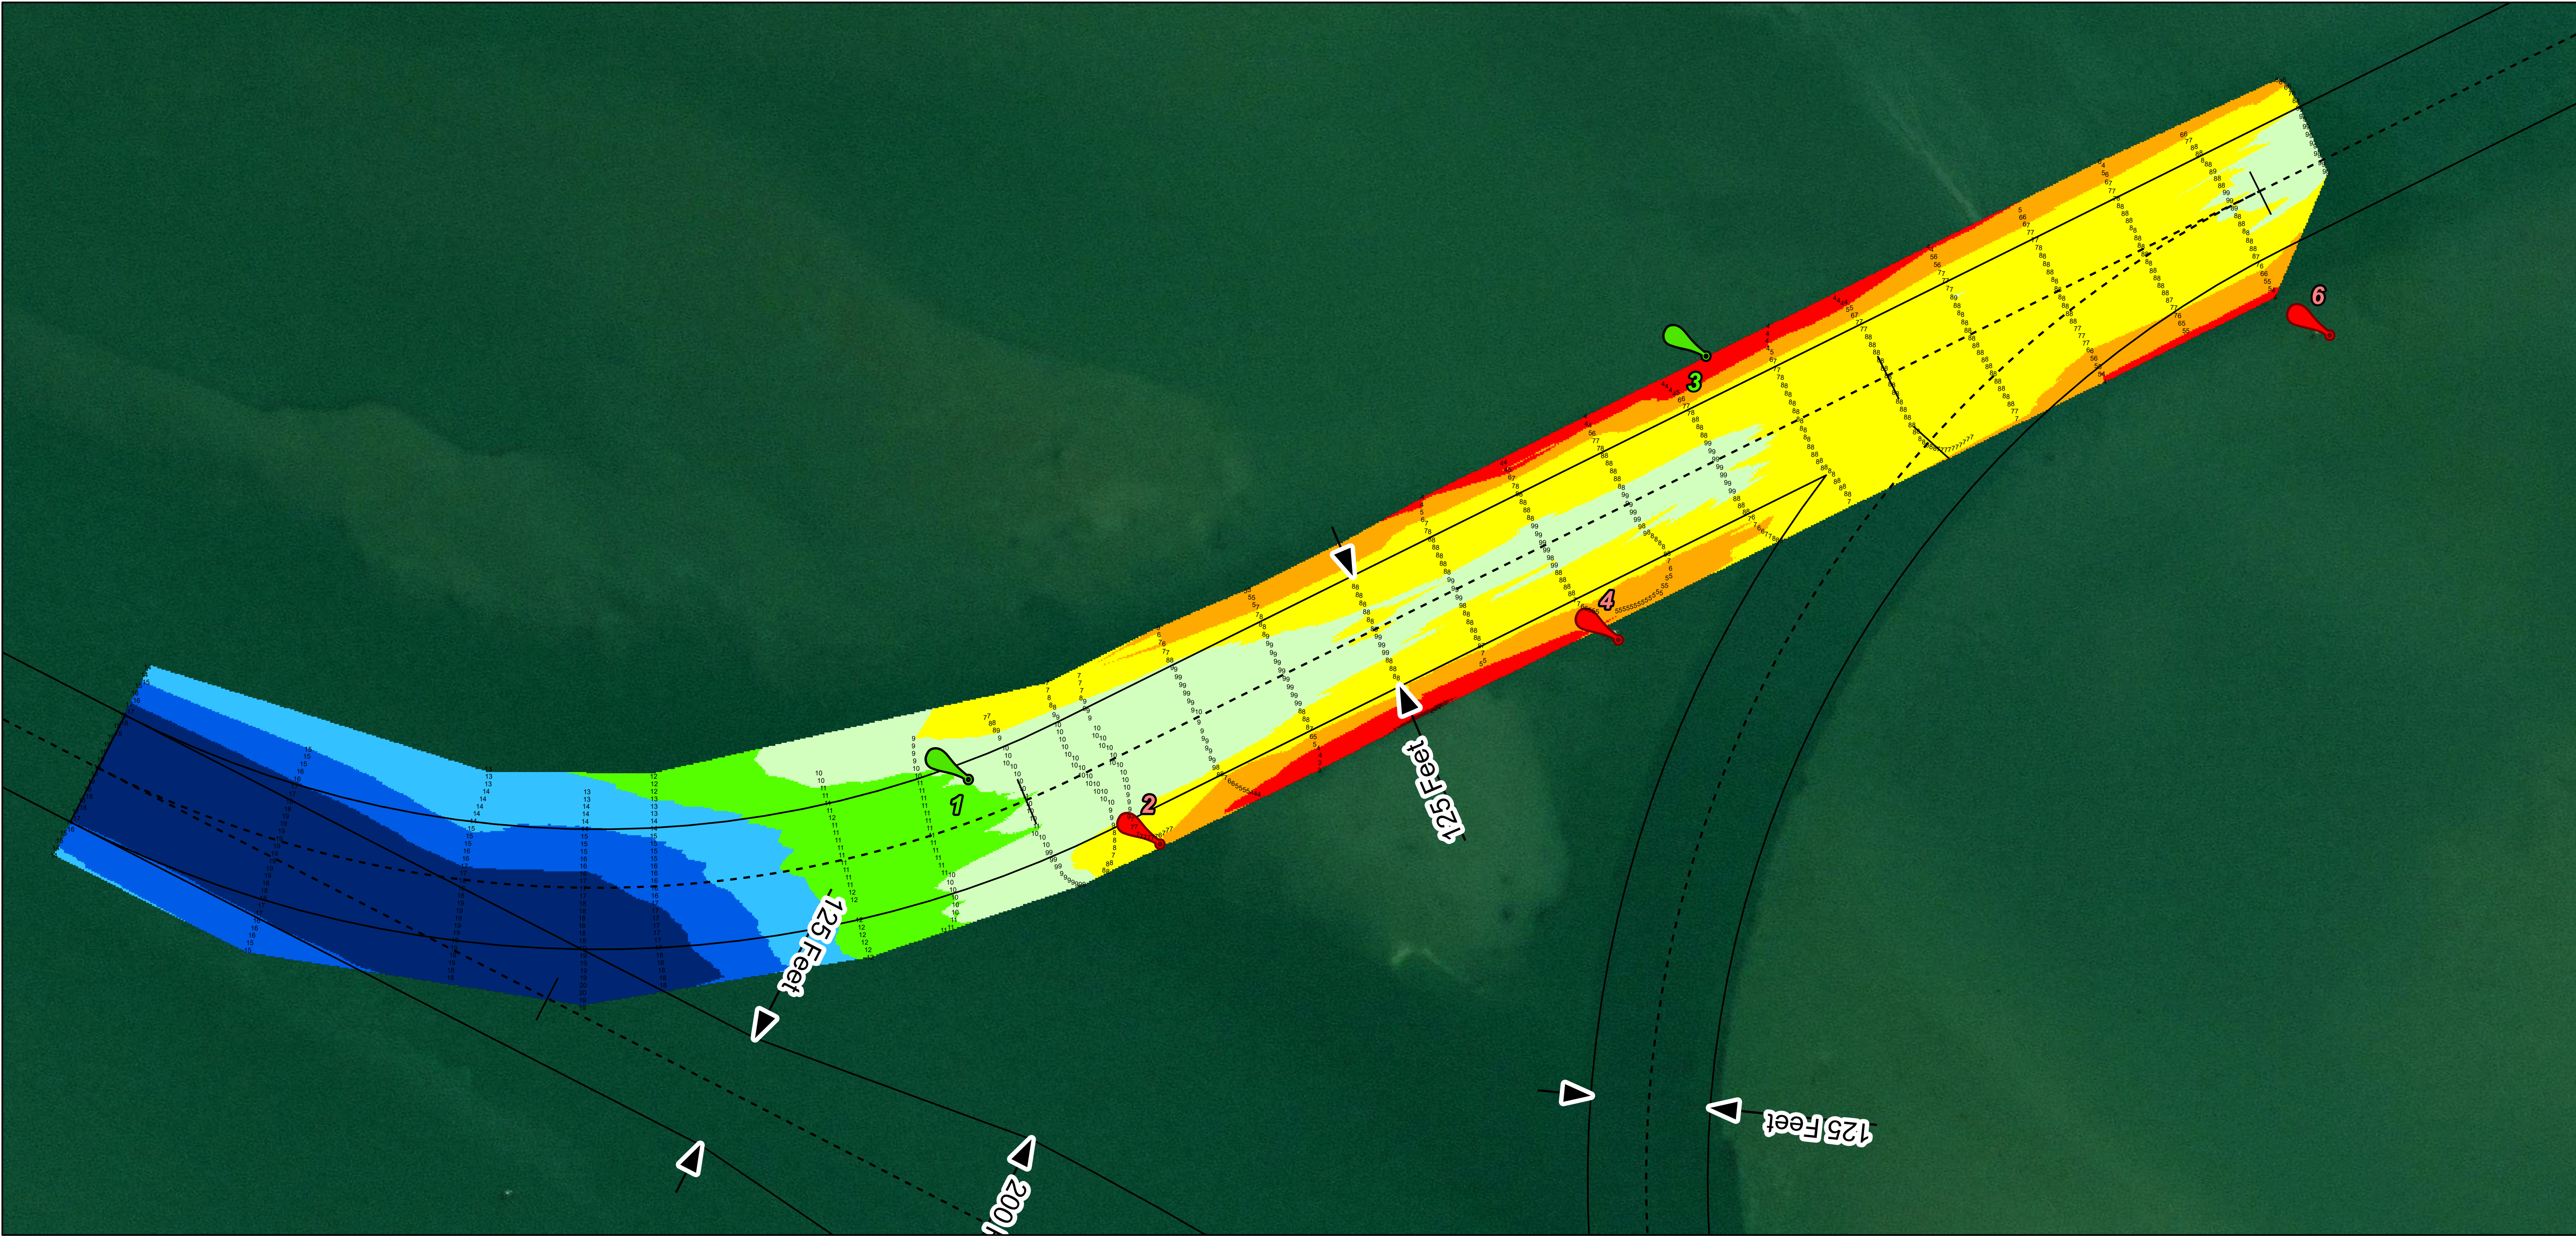

Channel Features

- Channel Center Line
- Channel Toe
- Channel Station Lines
- Channel Dimensions

Aids to Navigation

- Green Side Aids
- Red Side Aids
- Lights

MLLW




NOTES:
1. Horizontal coordinates are referenced to Texas state plane coordinate system, south central zone nad83 us survey feet.
2. Elevations are referenced to mean lower low tide (MLLW) datum.
3. This project was designed by the Galveston District of the U.S. Army Corps of Engineers. The initials and signatures and registration designations of individuals appear on these project documents within the scope of their employment as required by 47 CFR 111.05-61152.
4. The information depicted on this survey map represents the results of surveys made on the dates indicated and can only be considered as indicating the general conditions existing at that time. These conditions are subject to rapid change due to shoaling events. A prudent mariner should not rely exclusively on the information provided here. Required by 33 CFR 200.325.
5. For the most up to date information please check our website at: <http://www.svg.usace.army.mil/Missions/Navigation/HydrographicSurveys/>
Service Layer Credits: World Topographic Map: Texas Parks & Wildlife, Esri, HERE, Garmin, INCREMENT P, USGS, MET/NASA, EPA, USDA
World Imagery: Maxar, Microsoft
World Imagery: Maxar


Additional Combined Survey Dates and Stationing:
Combined survey dates 20230512_CS_0P00_6P00; 20231228_BD_8P000_20P000;
20240103_BD_21P000_24P000

Coordinate System: NAD 1983 StatePlane Texas South Central FIPS 4204 Feet
Projection: Lambert Conformal Conic

Dredging Reach Extent

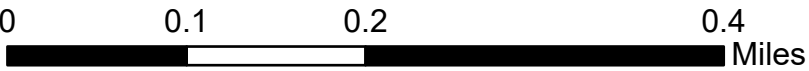


Hydrographic Survey Extent

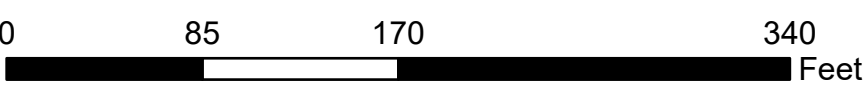

HYDROGRAPHIC SURVEY

U.S. ARMY ENGINEER DISTRICT
CORPS OF ENGINEERS
GALVESTON, TEXAS
Station: 0+00 to 24+32.53
OFFATS BAYOU
East Wye/West Wye

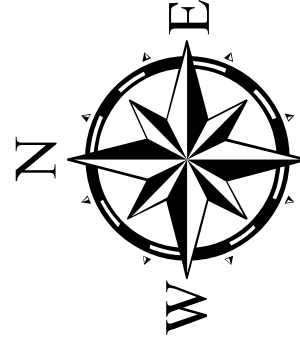

Latest Survey Collection Date: 03 January 2024

Document Page: 1 of 1

Website Index Number: 1

Authorized Depth: -13ft.

Side Slope Ratio: (Rise : Run)

PDF Print Date: 1/9/2024

Scale: 1:1,000

Mapped by: M3AOXPAC

Additional Imagery info: