





US Army Corps
of Engineers®
Galveston District

GIWW Tributaries Port Mansfield Channel

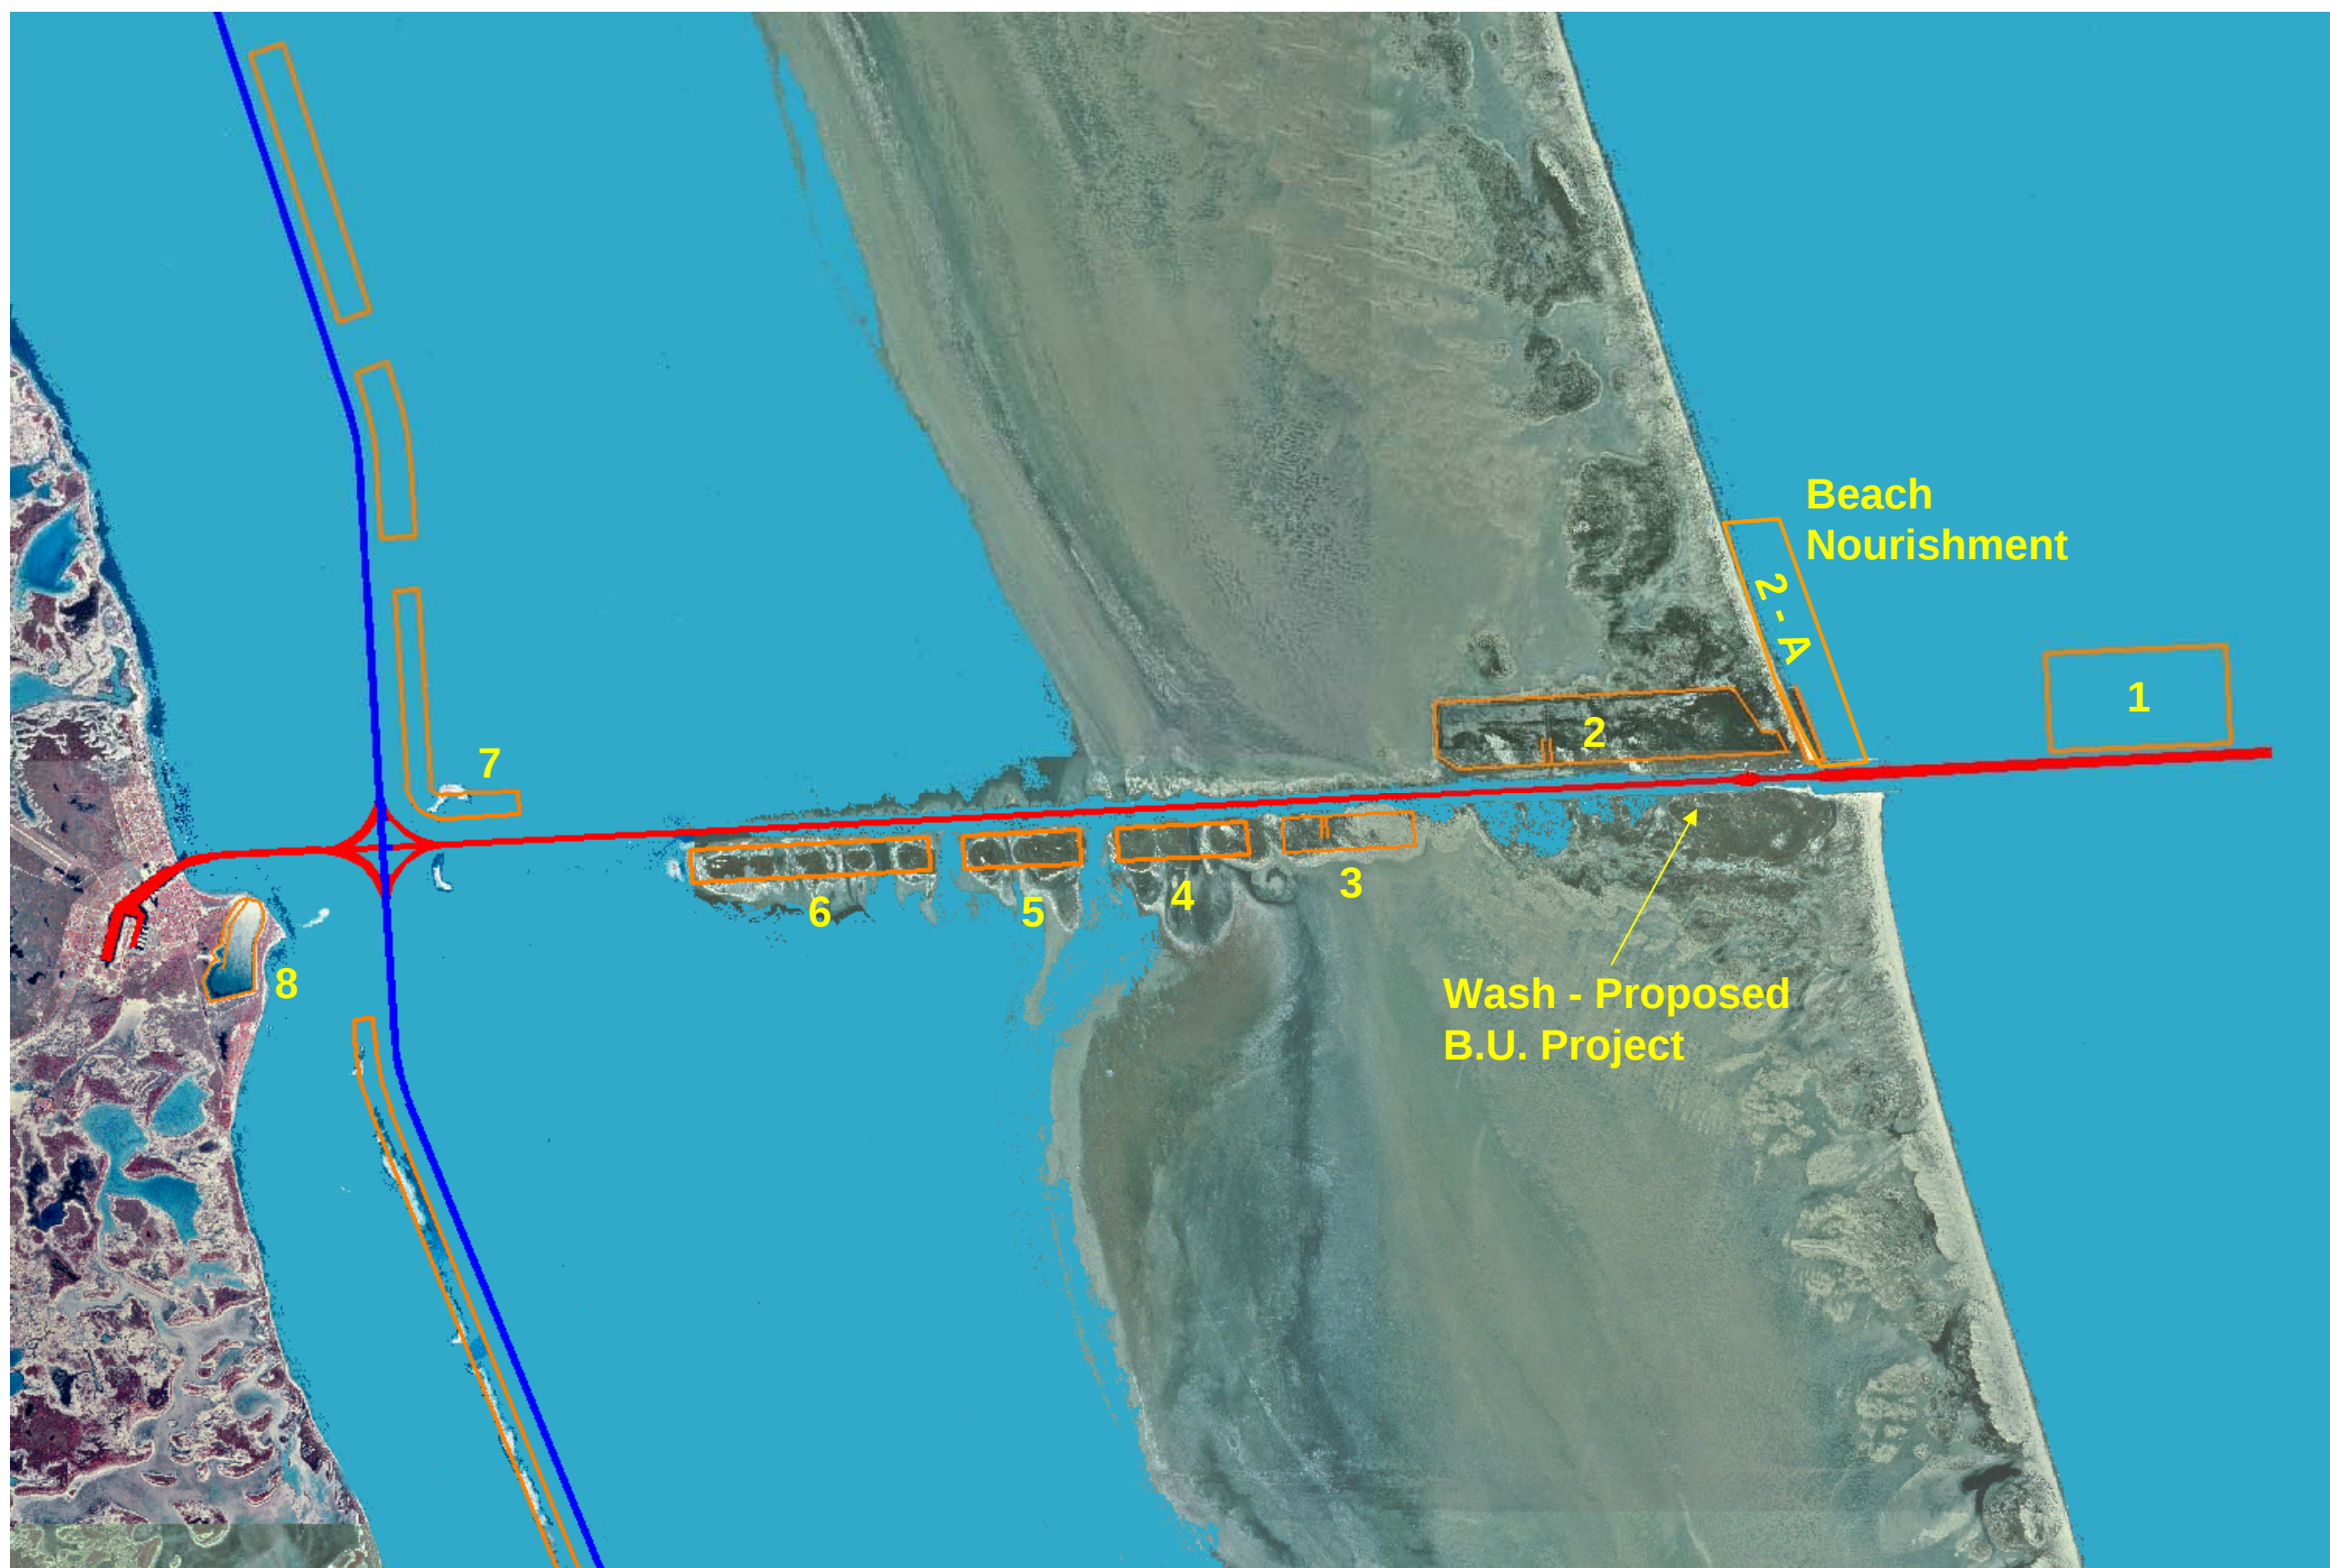

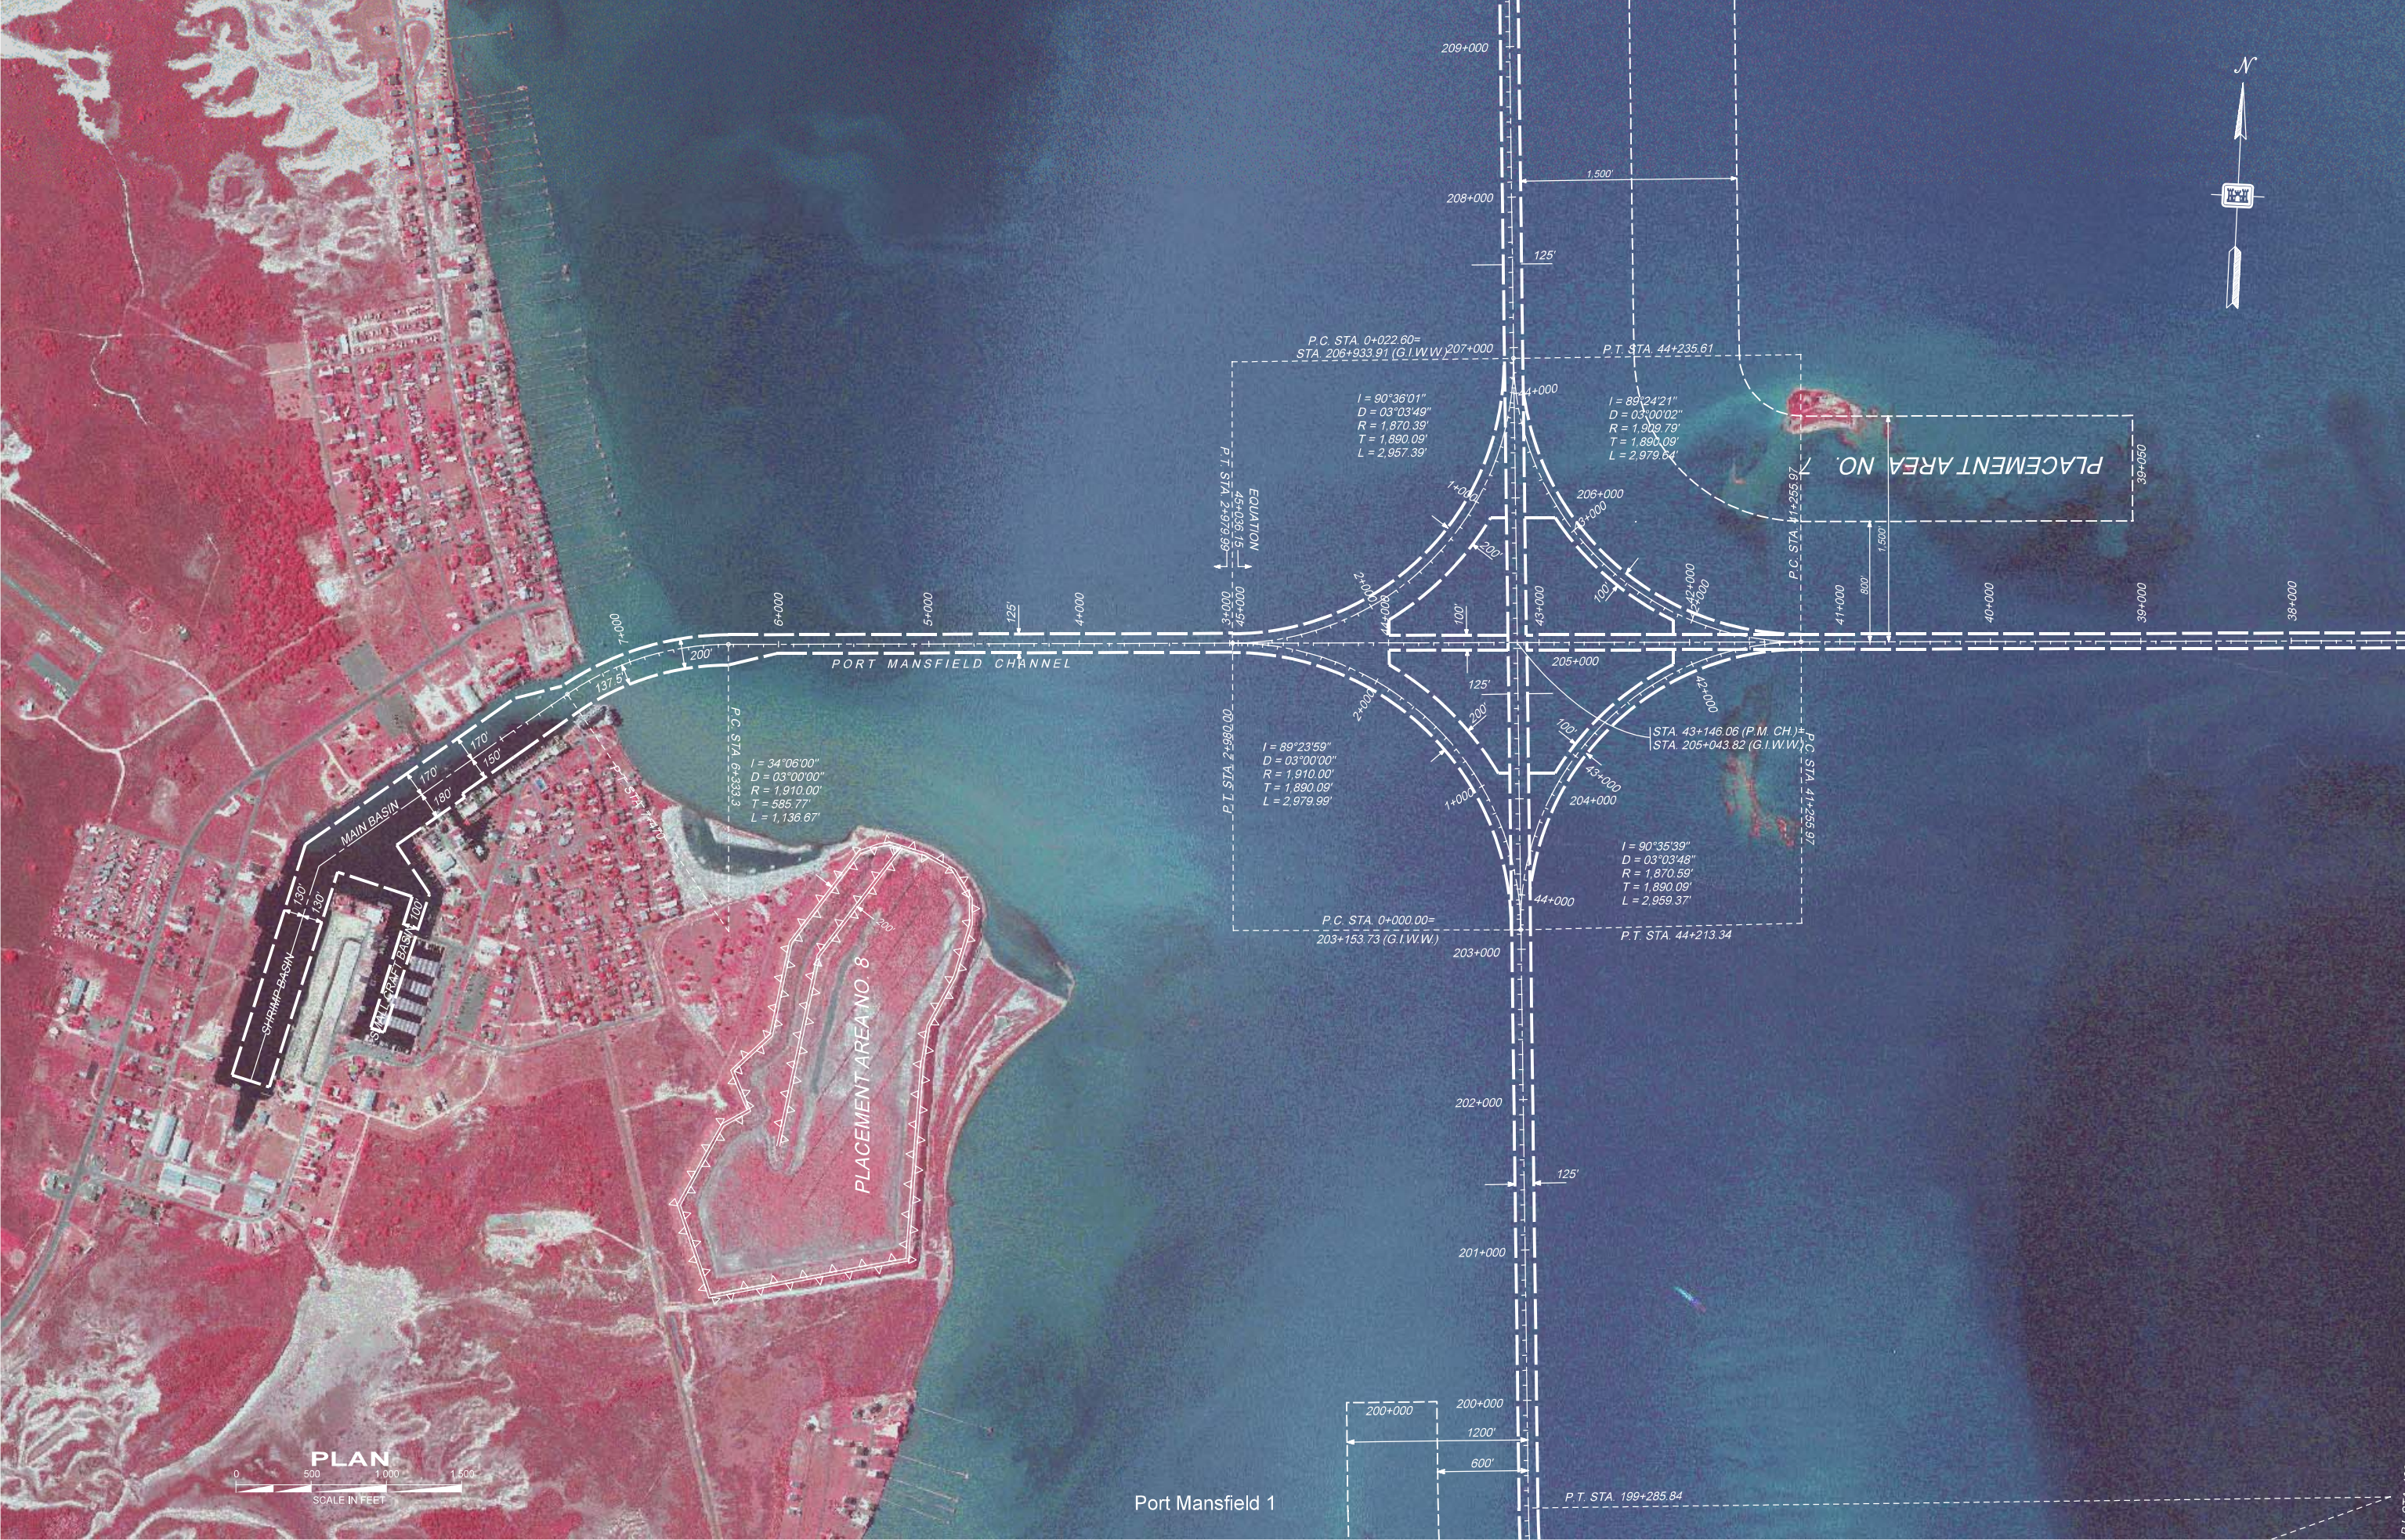


Port Mansfield 1



PLACEMENT A

Port Mansfield 2



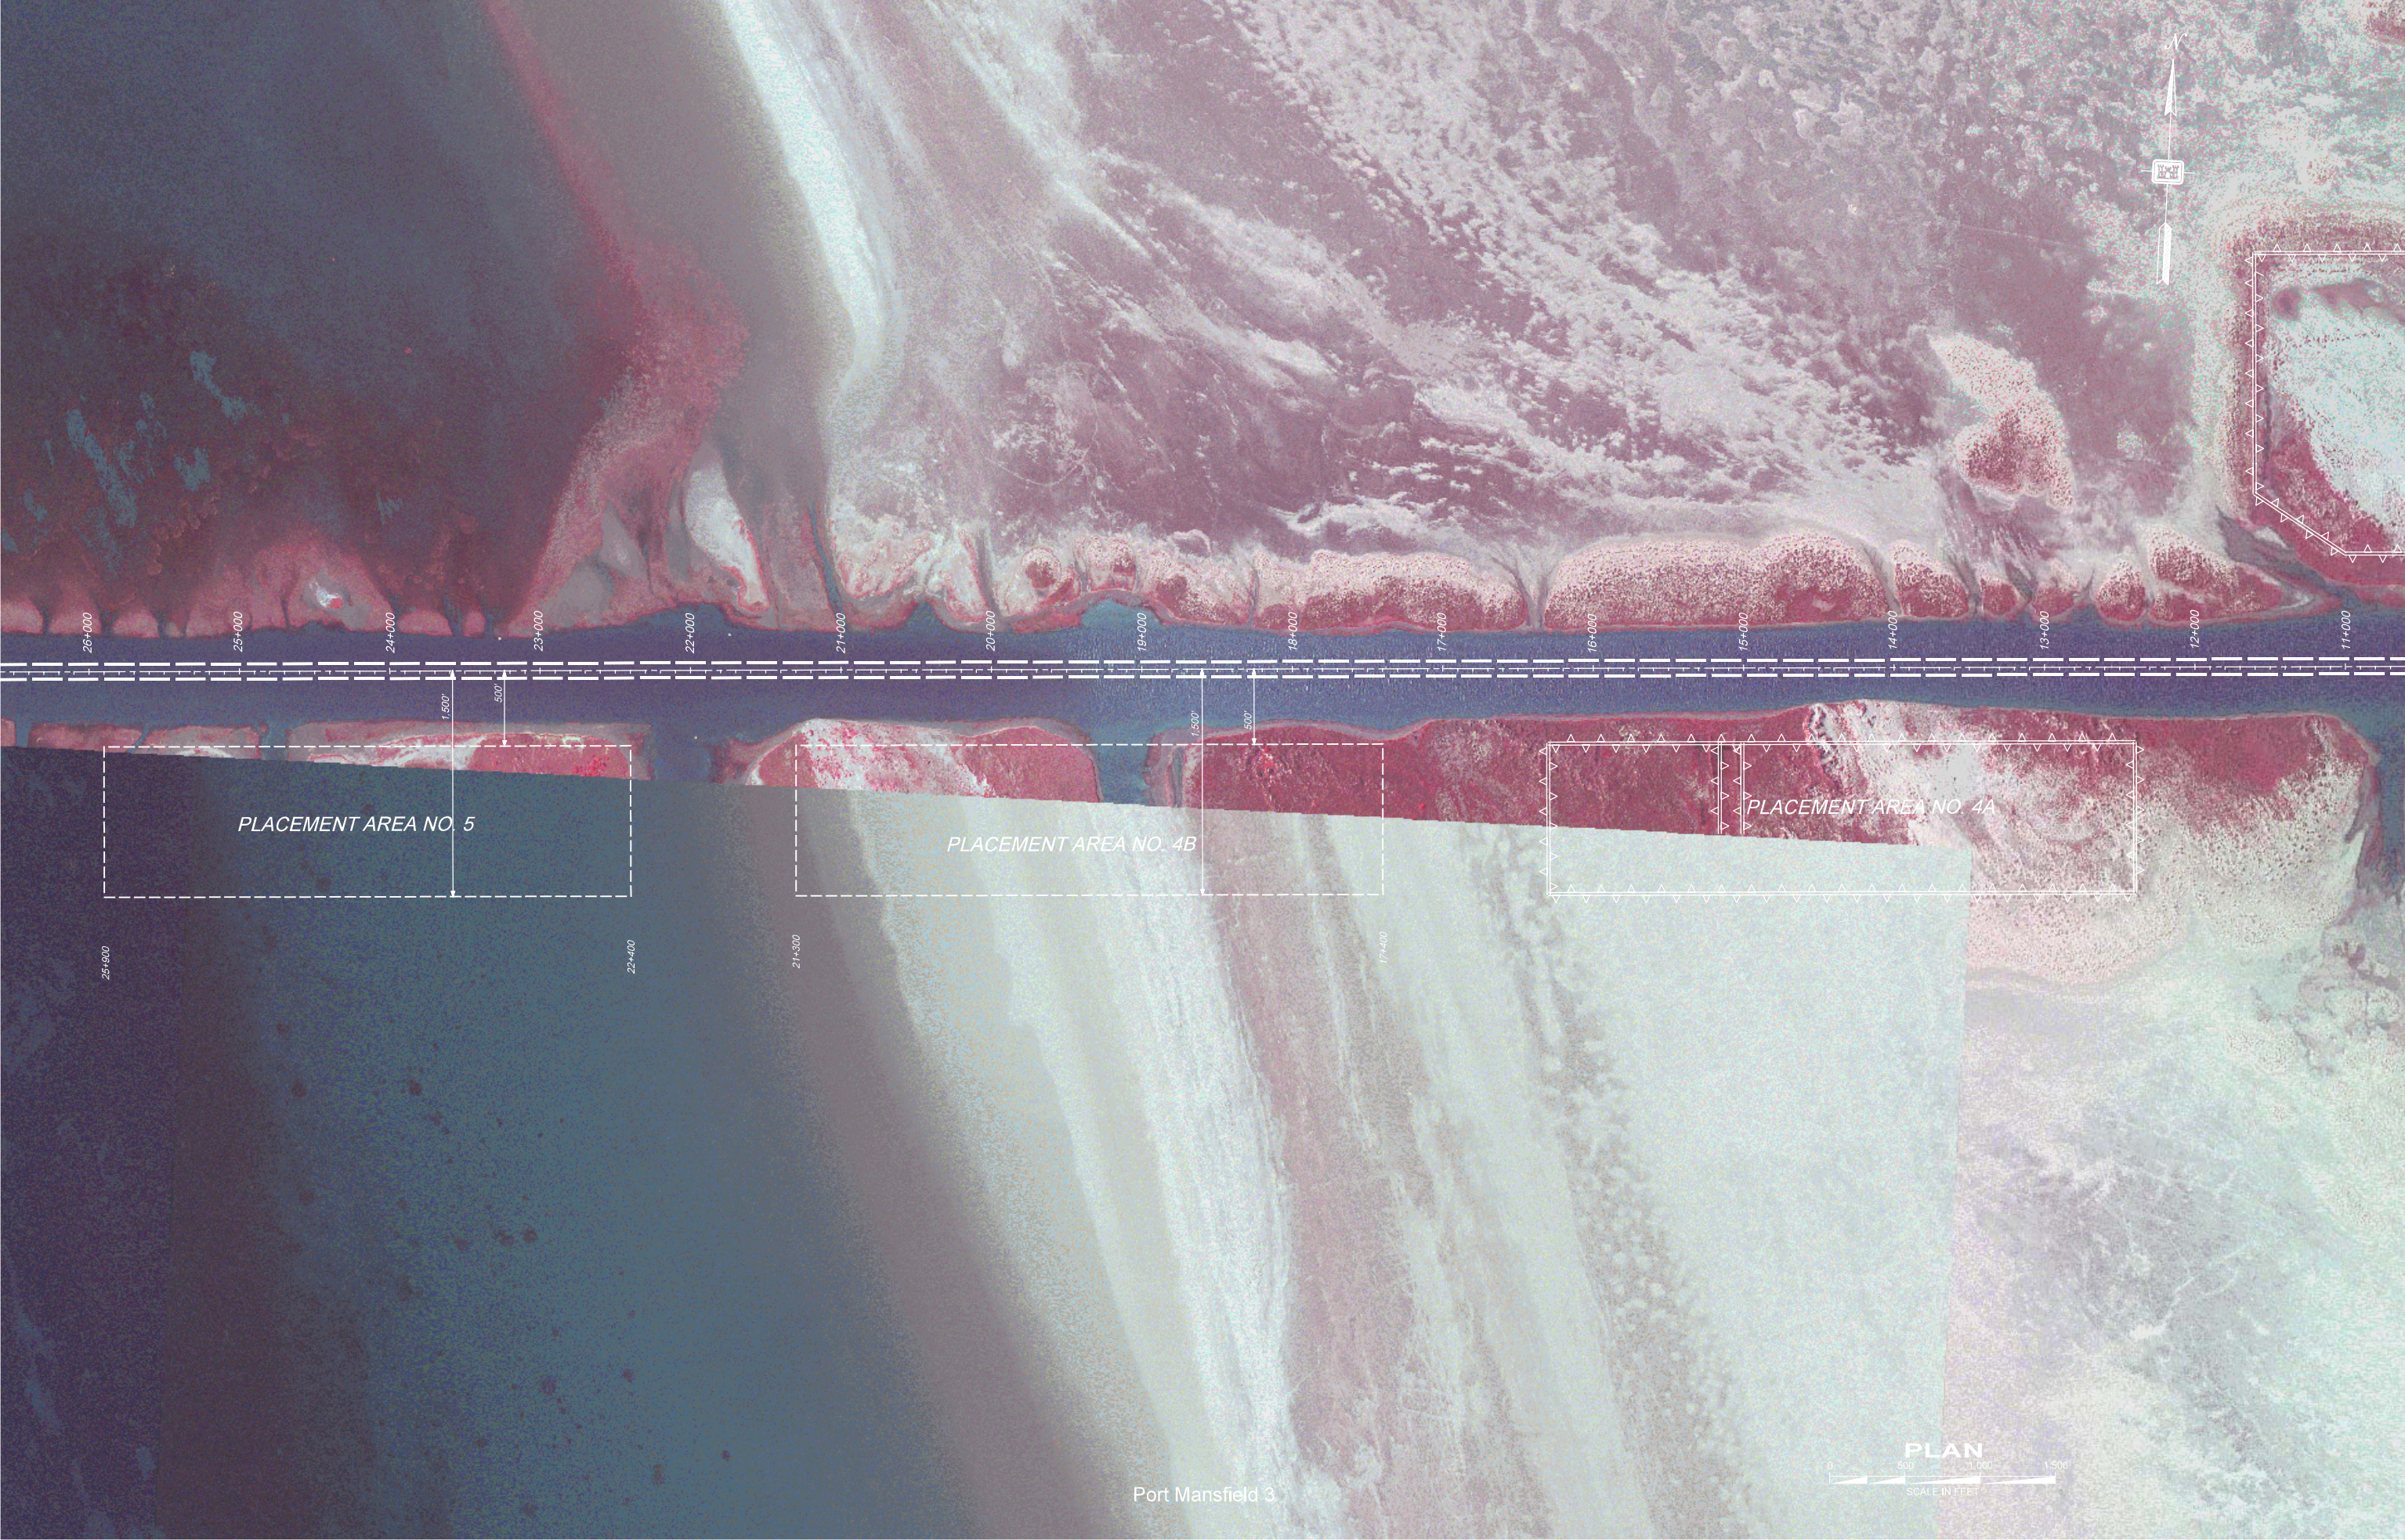

26+000

25+000

24+000

23+000

22+000

21+000

20+000

19+000

18+000

17+000

16+000

15+000

14+000

13+000

12+000

11+000

25+600

22+400

21+300

17+400

PLACEMENT AREA NO. 5

PLACEMENT AREA NO. 4B

PLACEMENT AREA NO. 4A

Port Mansfield 3





PLACEMENT AREA NO. 3

PLACEMENT AREA NO. 3

PLACEMENT AREA NO. 2-A

12+000

11+000

10+000

9+000

8+000

7+000

6+000

5+000

4+000

3+000

2+000

1+000

0+000

-1+000

-2+000

-3+000

100'


150'

250'

PLAN

0 500 1,000 1,500
SCALE IN FEET

Port Mansfield 4

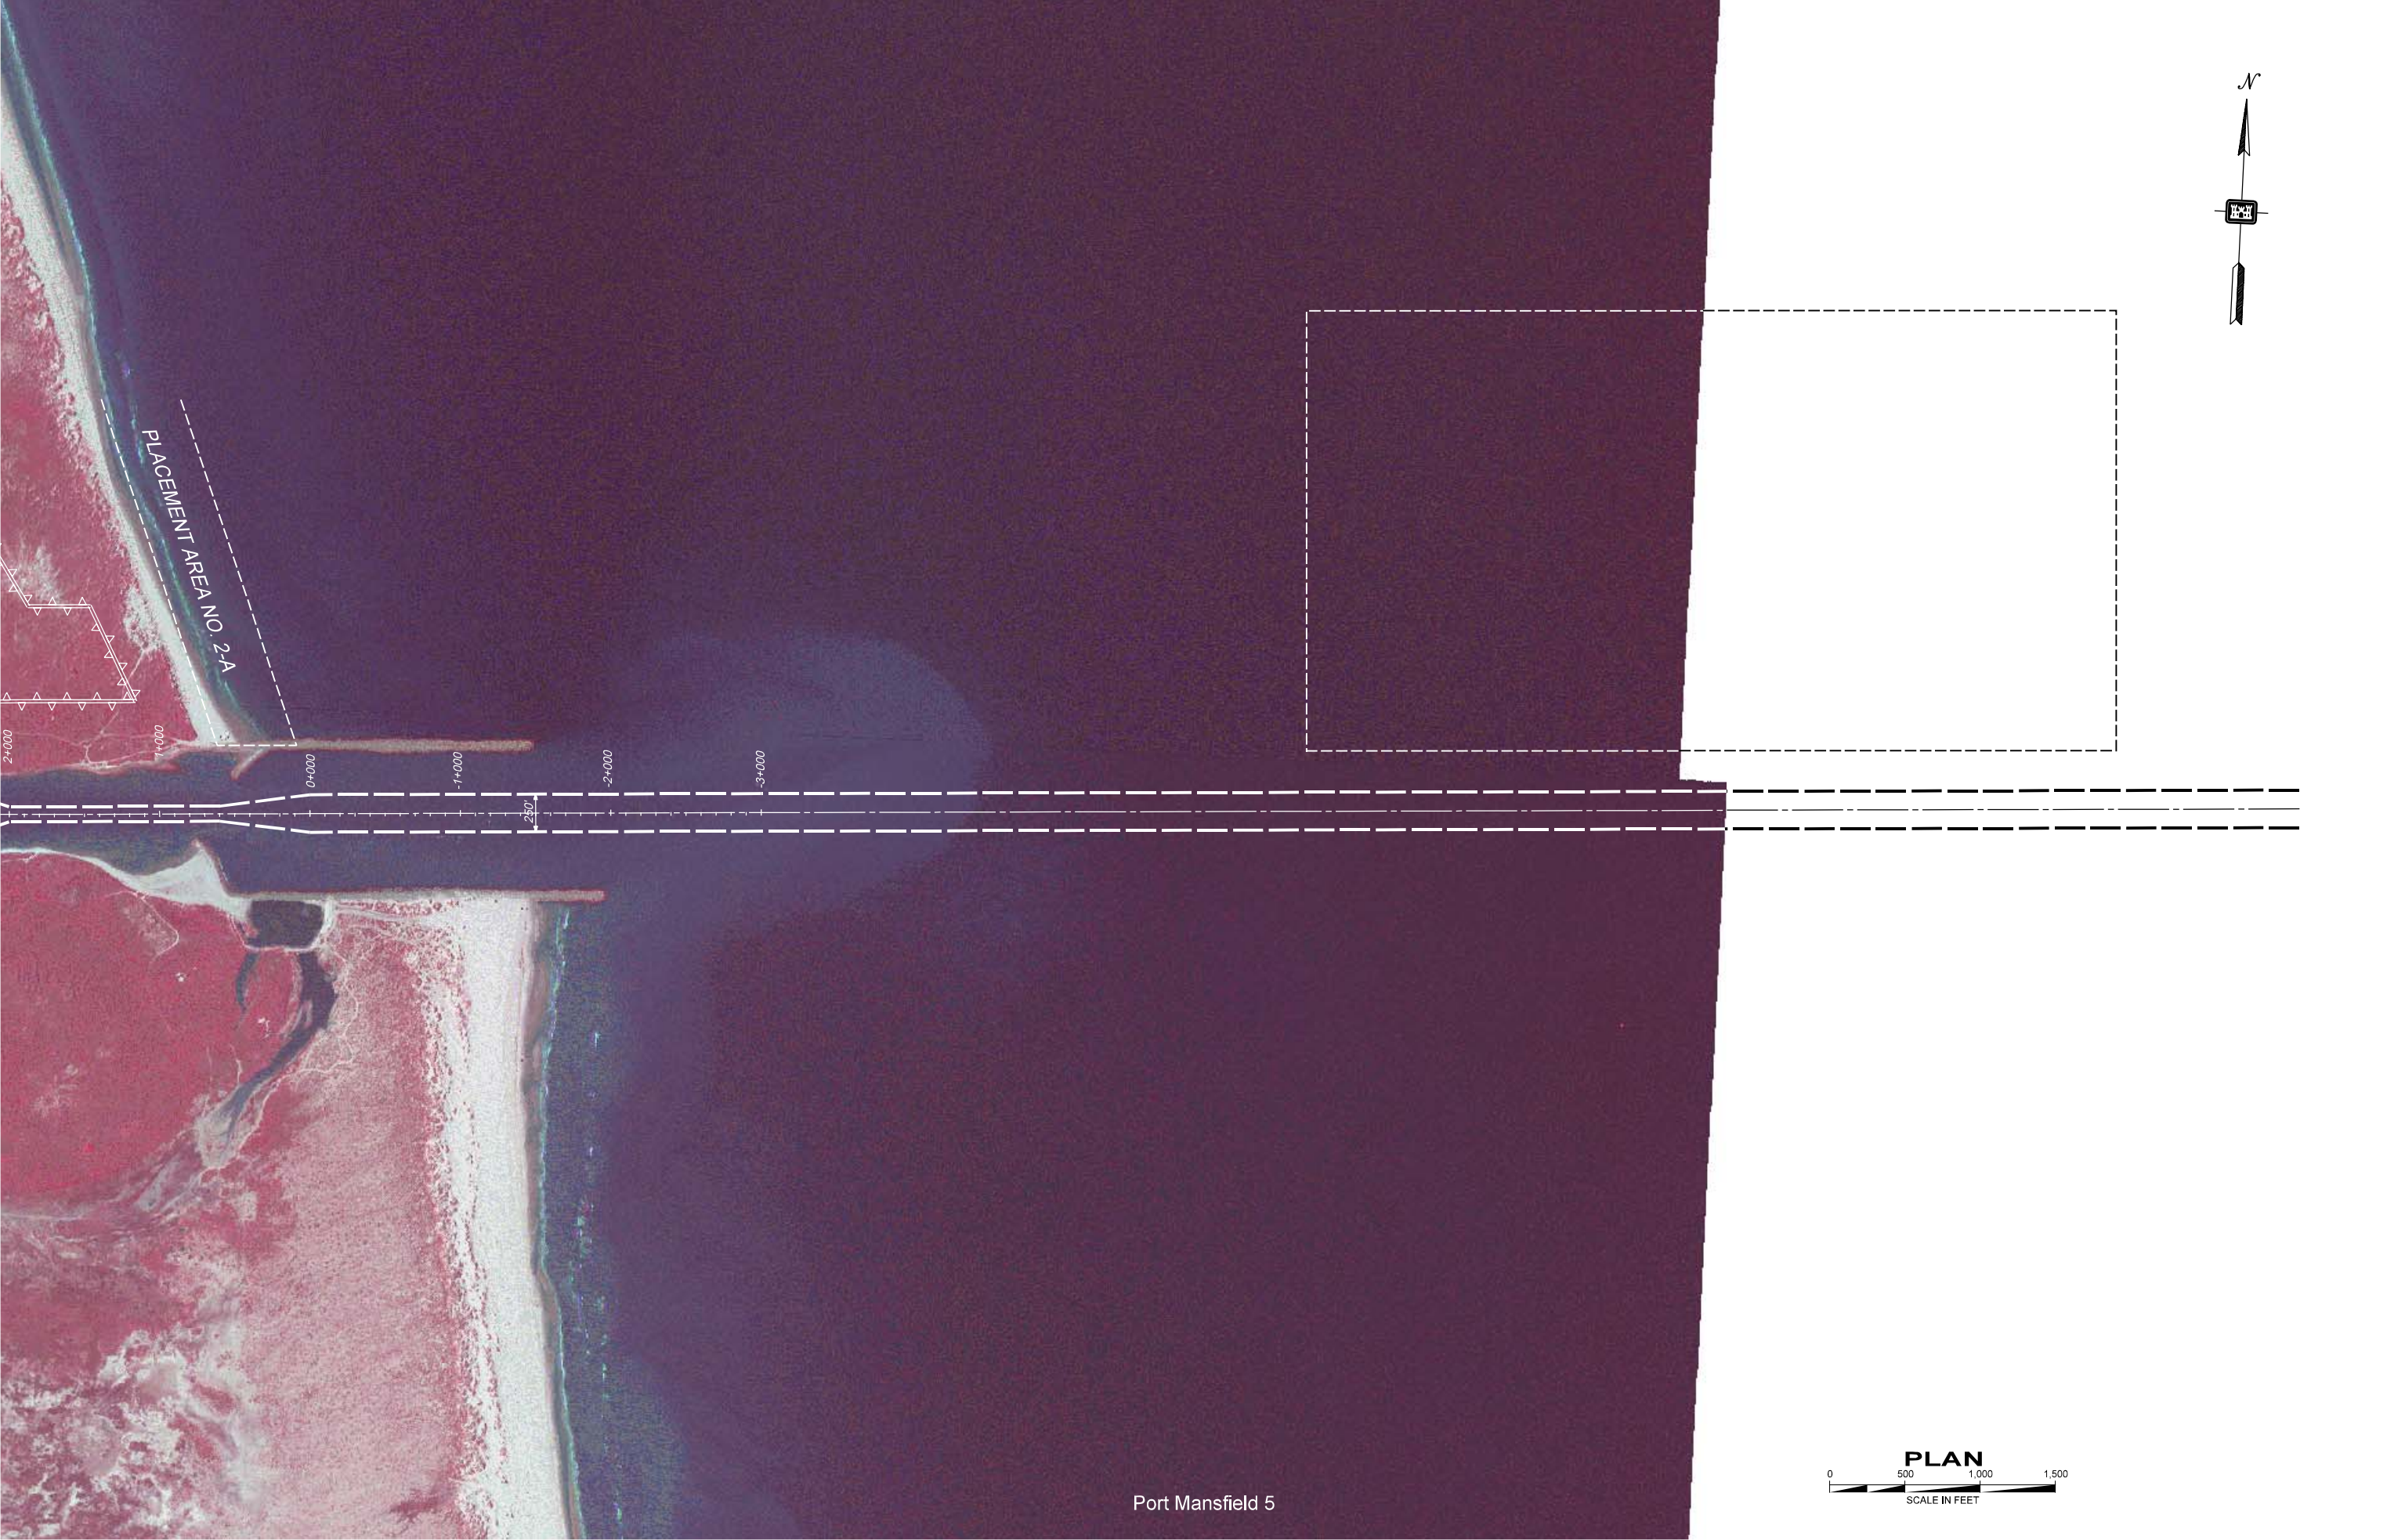

Port Mansfield 5

PLAN
0 500 1,000 1,500
SCALE IN FEET