

VICINITY MAP


RENAISSANCE OFFSHORE, LLC

8" OIL PIPELINE REMOVAL AND ABANDONMENT
FEDERAL WATERS, TEXAS STATE WATERS, & JEFFERSON COUNTY, TEXAS

PROJECT CONSULTING SERVICES®, INC.
www.projectconsulting.com

NEW ORLEANS, LA • HOUSTON, TX • MOBILE, AL •
BIRMINGHAM, AL • ATLANTA, GA • LAFAYETTE, LA •
MANDERLY, LA • SAN ANTONIO, TX •
CHICAGO, IL • NORTH HAMPTON, NH


DRAWN BY: AWS	DATE: 12/03/2020
PROJ. MGR: CB	SHEET 1 OF 5
FILENAME:	

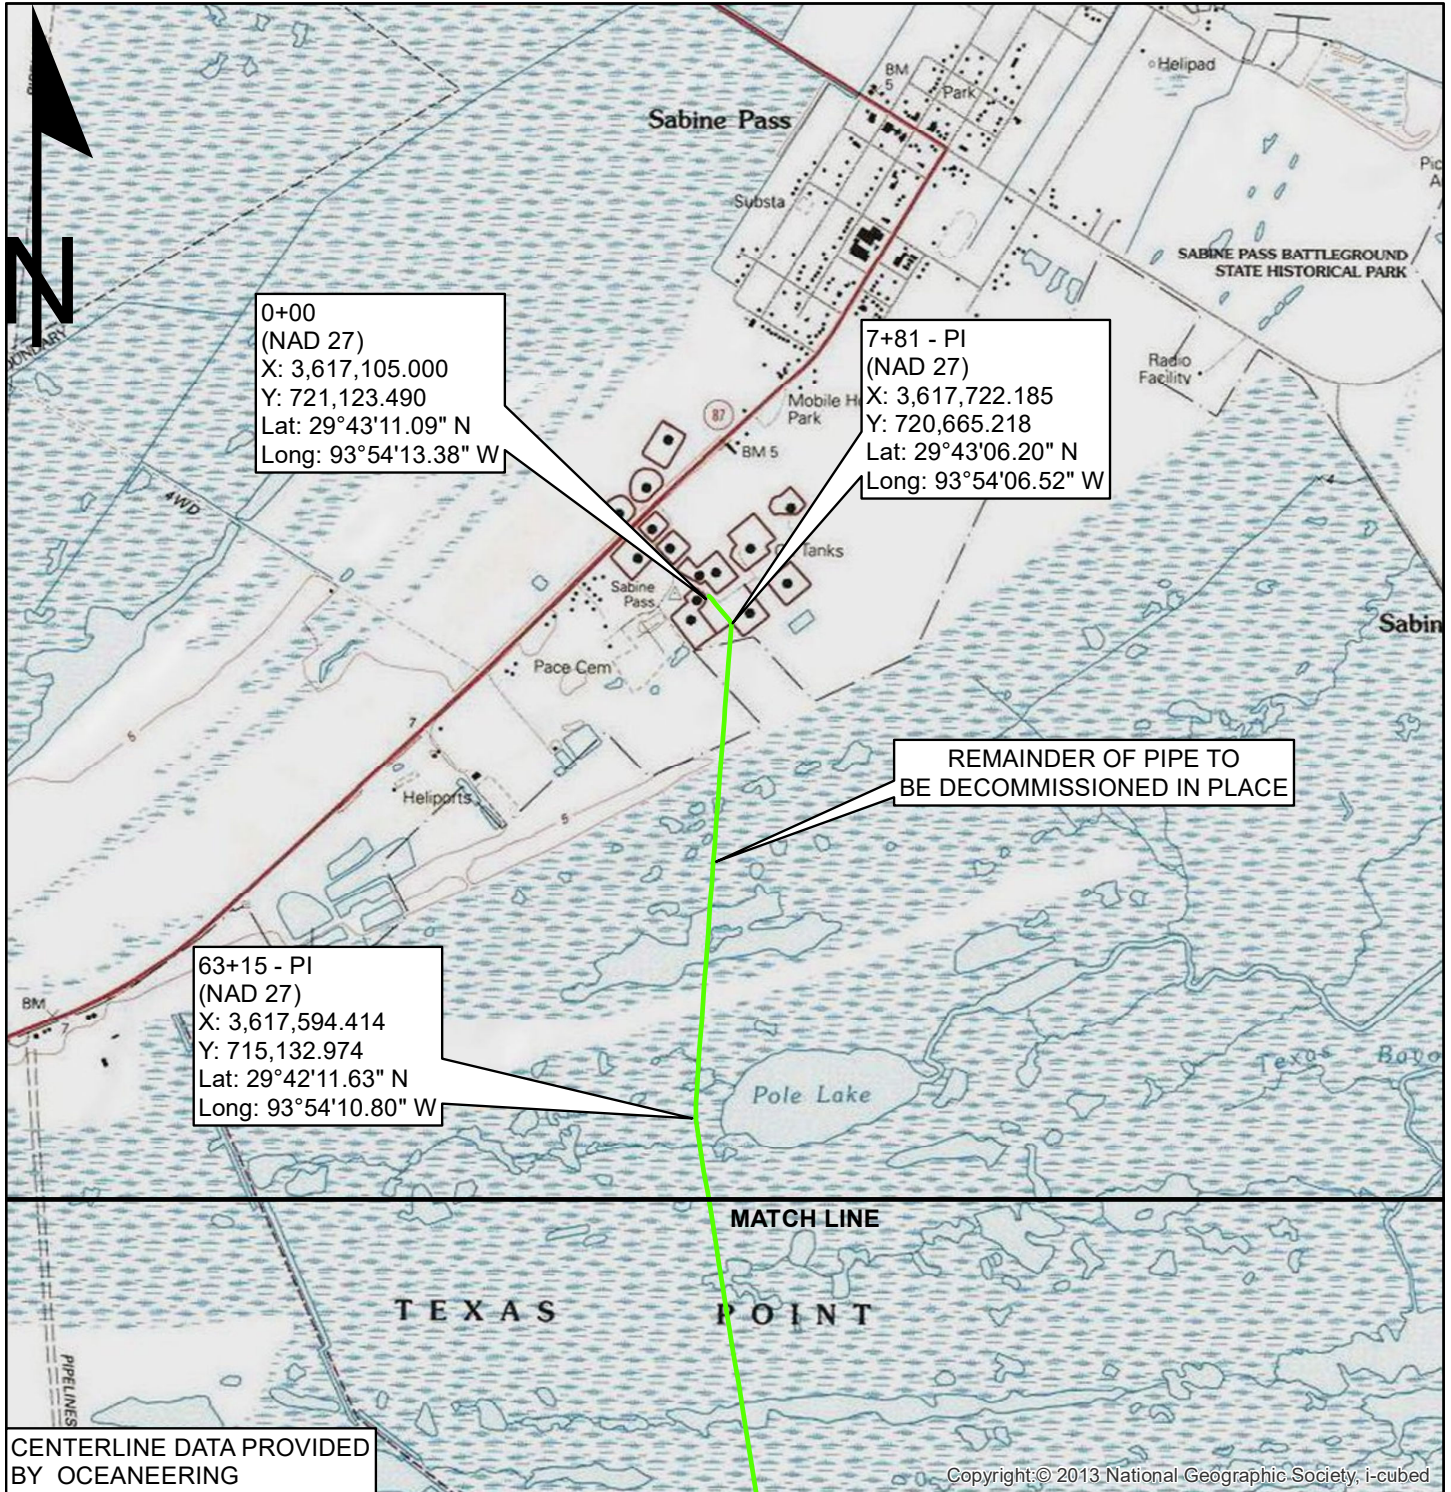

CENTERLINE DATA PROVIDED BY OCEANEERING

NOTE: THE CONTENT OF THIS DRAWING IS DESIGNED SPECIFICALLY FOR THE PURPOSE OF SECURING FEDERAL, STATE AND LOCAL ENVIRONMENTAL/REGULATORY AUTHORIZATIONS ONLY.

PLAN VIEW

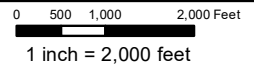

RENAISSANCE OFFSHORE, LLC
8" OIL PIPELINE REMOVAL AND ABANDONMENT
FEDERAL WATERS, TEXAS STATE WATERS, & JEFFERSON COUNTY, TEXAS



PROJECT CONSULTING SERVICES®, INC.

www.projectconsulting.com

NEW ORLEANS, LA • HOUSTON, TX • MOBILE, AL •
BIRMINGHAM, AL • ATLANTA, GA • LAFAYETTE, LA •
MANDERLY, LA • SAN ANTONIO, TX •
CHICAGO, IL • NORTH HAMPTON, NH

DRAWN BY: AWS


DATE: 12/03/2020

PROJ. MGR: CB

SHEET 2 OF 5

FILENAME:



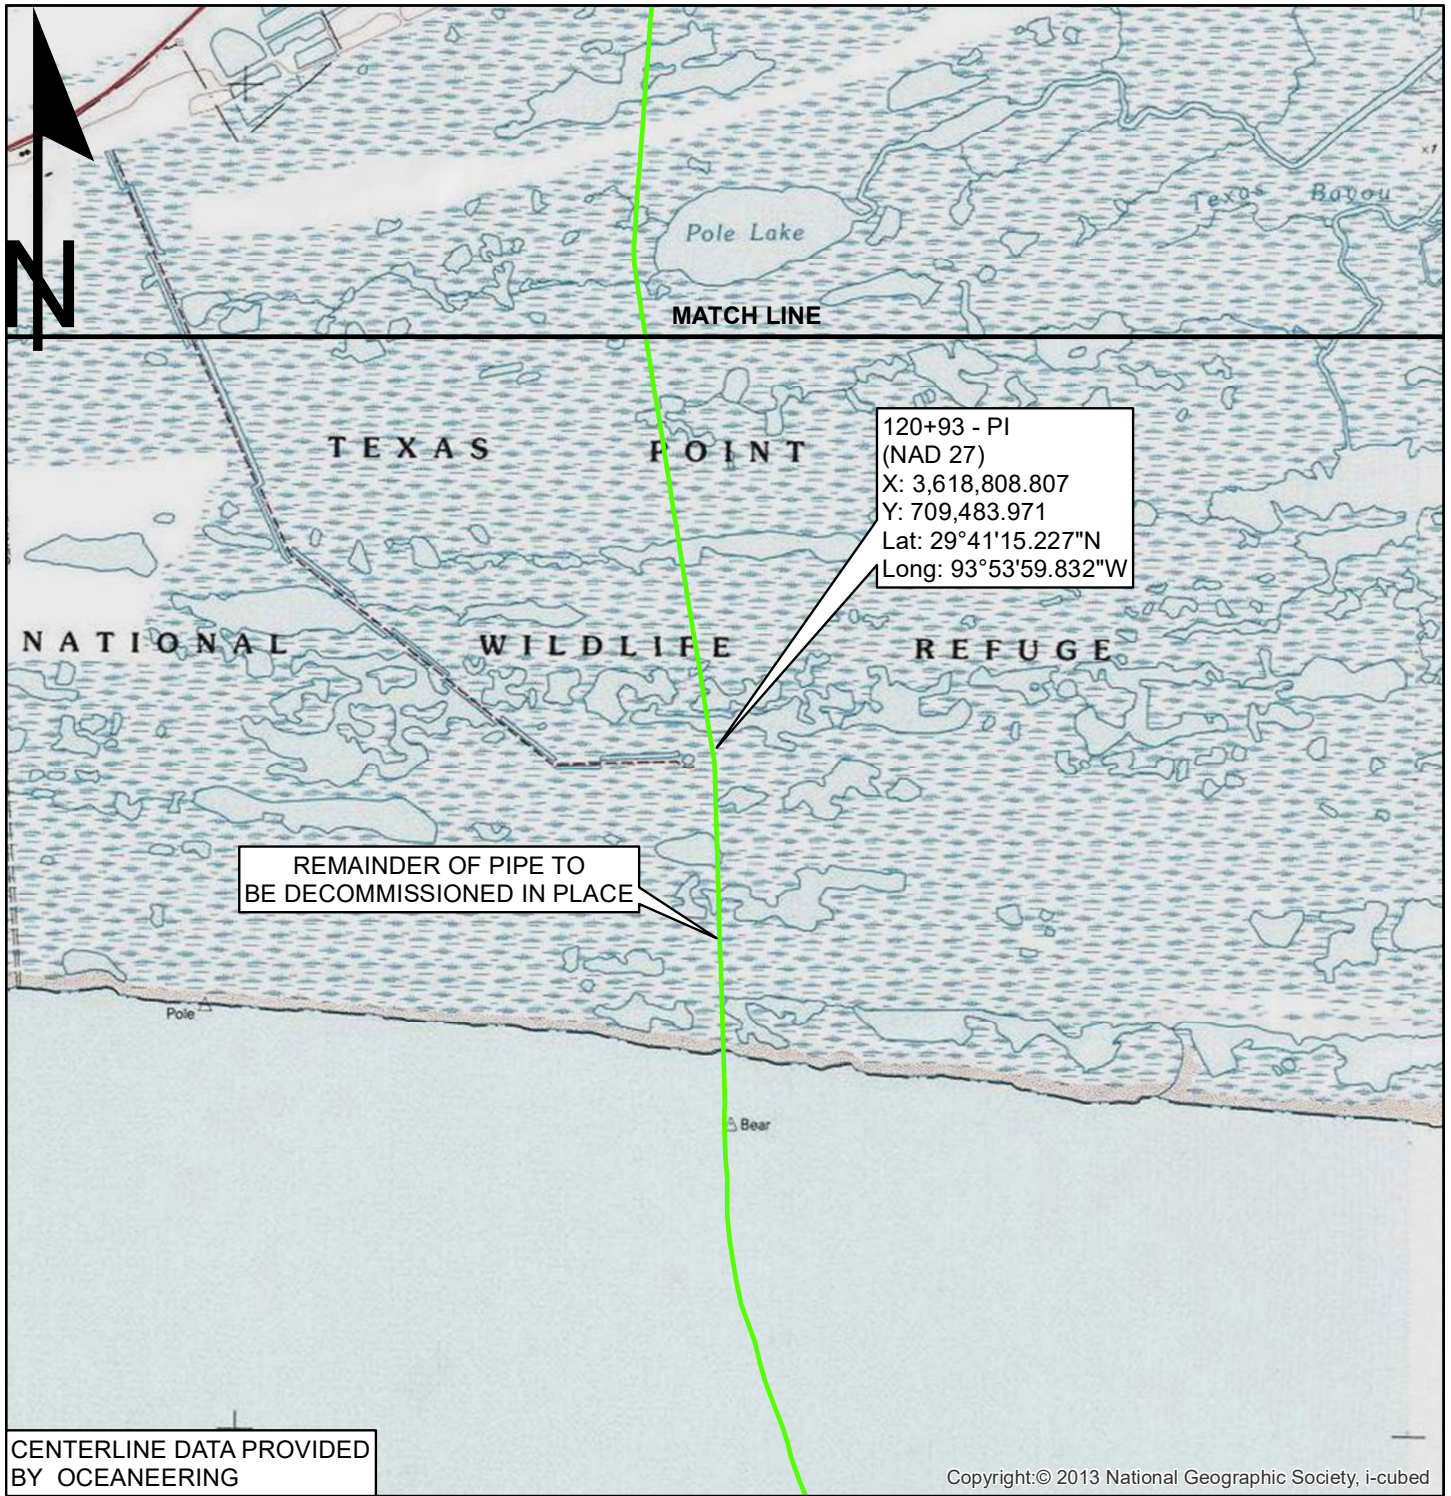

REMAINDER OF PIPE TO BE DECOMMISSIONED IN PLACE


120+93 - PI
 (NAD 27)
 X: 3,618,808.807
 Y: 709,483.971
 Lat: 29°41'15.227"N
 Long: 93°53'59.832"W

CENTERLINE DATA PROVIDED BY OCEANEERING

NOTE: THE CONTENT OF THIS DRAWING IS DESIGNED SPECIFICALLY FOR THE PURPOSE OF SECURING FEDERAL, STATE AND LOCAL ENVIRONMENTAL/REGULATORY AUTHORIZATIONS ONLY.

Copyright:© 2013 National Geographic Society, i-cubed

PLAN VIEW

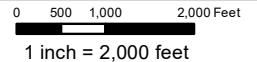

RENAISSANCE OFFSHORE, LLC
8" OIL PIPELINE REMOVAL AND ABANDONMENT
 FEDERAL WATERS, TEXAS STATE WATERS, & JEFFERSON COUNTY, TEXAS



PROJECT CONSULTING SERVICES®, INC.
 www.projectconsulting.com

NEW ORLEANS, LA • HOUSTON, TX • MOBILE, AL •
 BIRMINGHAM, AL • ATLANTA, GA • LAFAYETTE, LA •
 MANDEVILLE, LA • SAN ANTONIO, TX •
 CHICAGO, IL • NORTH HAMPTON, NH

DRAWN BY: AWS



DATE: 12/03/2020

PROJ. MGR: CB

SHEET 3 OF 5

FILENAME:



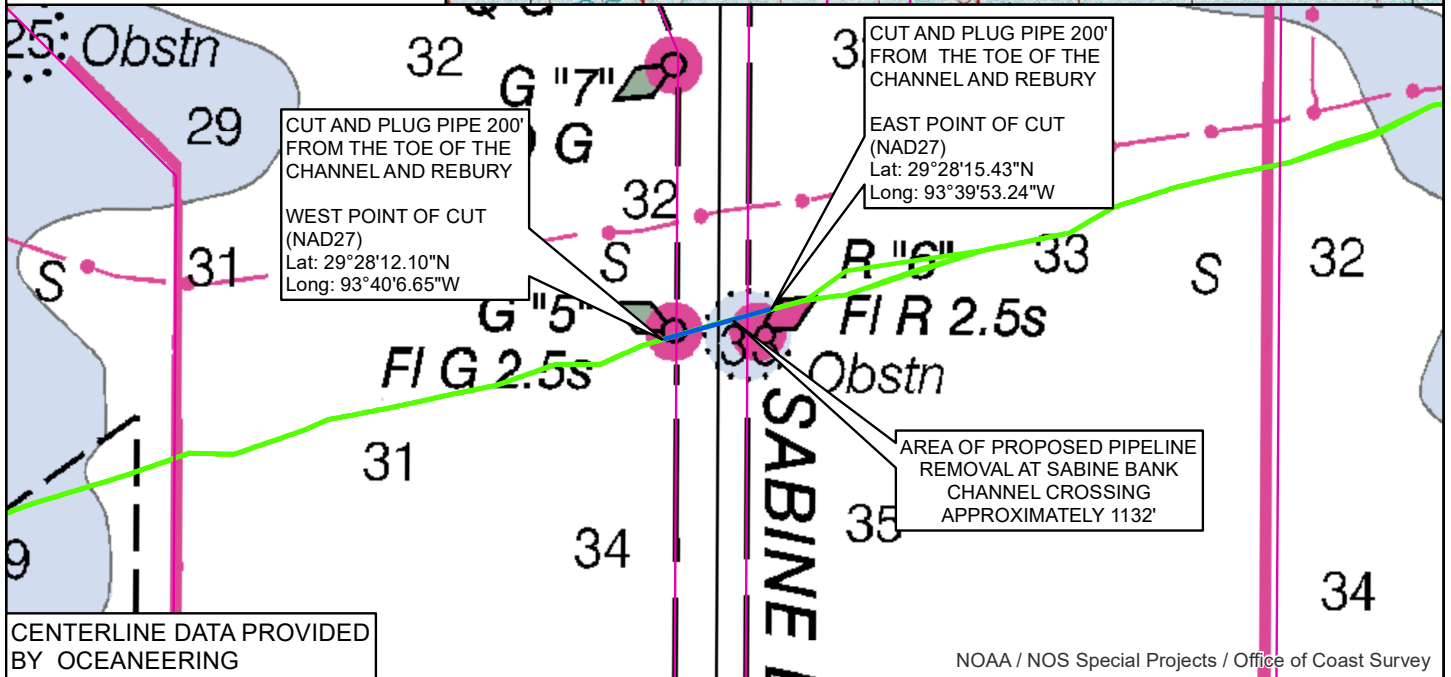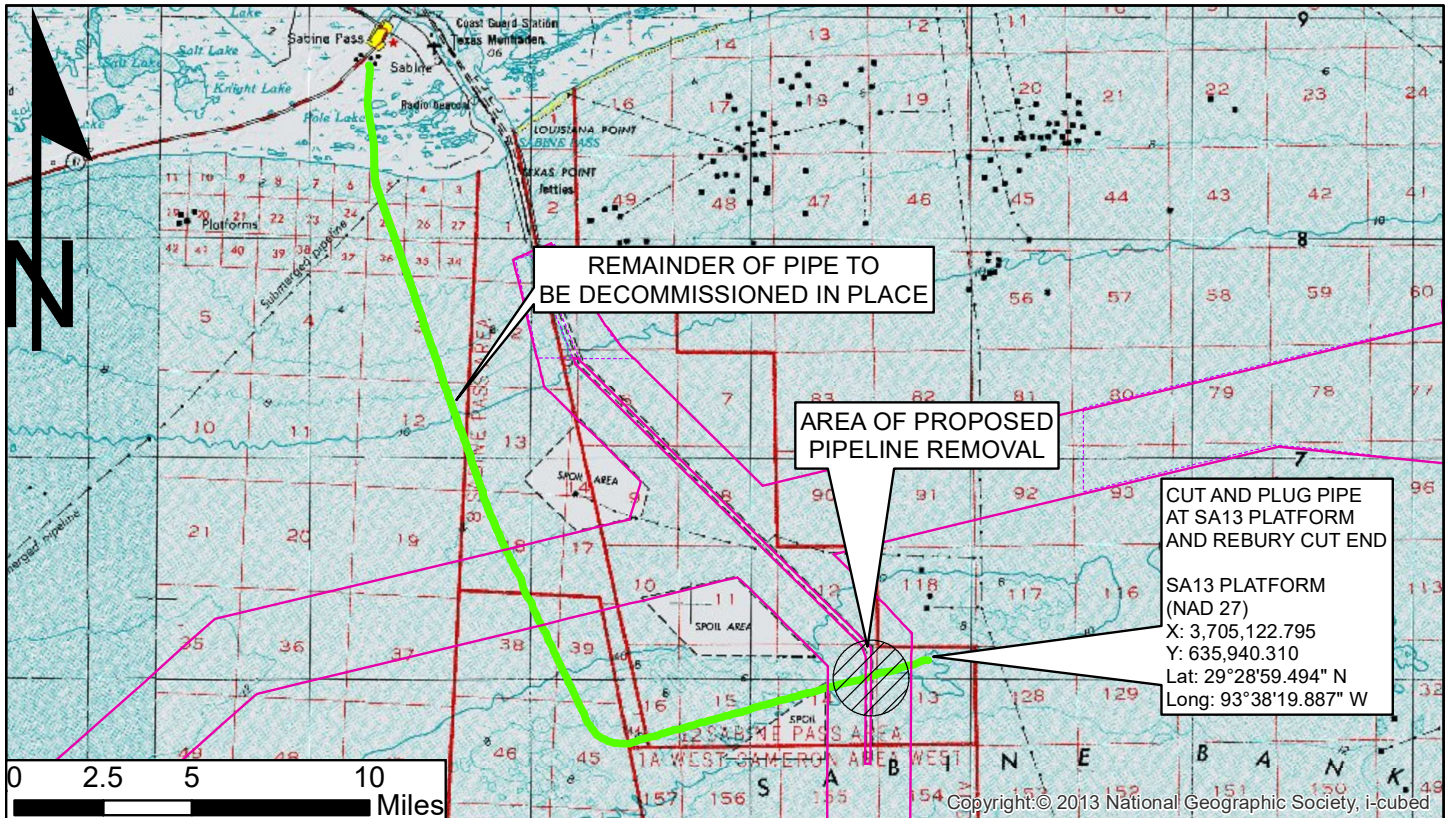

PLAN VIEW

0 495 990 1,980 Feet
1 inch = 2,000 feet

RENAISSANCE OFFSHORE, LLC
8" OIL PIPELINE REMOVAL AND ABANDONMENT
FEDERAL WATERS, TEXAS STATE WATERS, & JEFFERSON COUNTY, TEXAS



PROJECT CONSULTING SERVICES®, INC.
www.projectconsulting.com
NEW ORLEANS, LA • HOUSTON, TX • MOBILE, AL •
BIRMINGHAM, AL • ATLANTA, GA • LAFAYETTE, LA •
MANDERLILLE, LA • SAN ANTONIO, TX •
CHICAGO, IL • NORTH HAMPTON, NH

DRAWN BY: AWS

DATE: 12/03/2020

PROJ. MGR: CB


SHEET 4 OF 5

FILENAME:




TRENCH SPECS:
 WIDTH AT TOP OF DITCH:48' 8"
 WIDTH AT BOTTOM OF TRENCH:4' 8"
 DITCH DEPTH:14' 8"

ESTIMATED WATERBOTTOM AFFECTED: 1.26 ACRES
ESTIMATED TRENCH EXCAVATION: 16,398 CU YDS

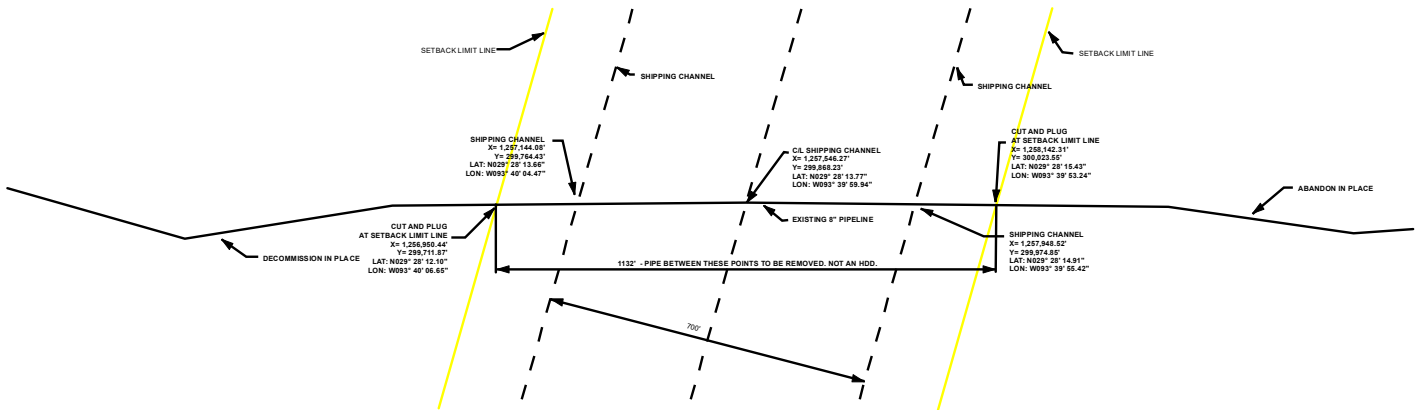

PLAN VIEW
NOT TO SCALE

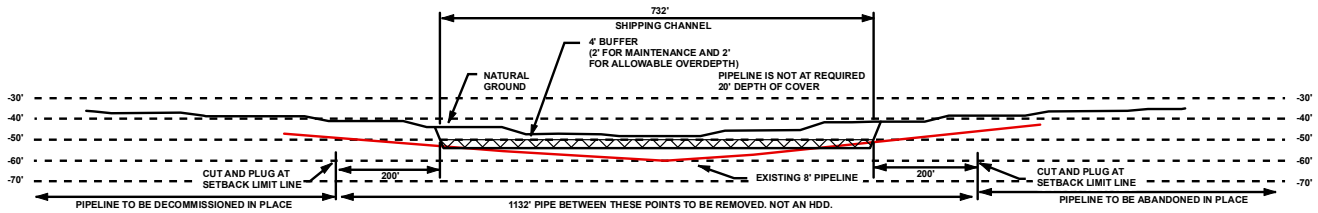

PROFILE
NOT TO SCALE



FOR INFORMATION PURPOSES ONLY
 NOT TO BE USED FOR CONSTRUCTION
 CENTERLINE DATA PROVIDED BY OCEANEERING

NOTE: EXCAVATED MATERIAL TO BE
 SPREAD ON BOTH SIDES OF THE PIPE
 TRENCH SO AS NOT TO RAISE THE
 SEAFLOOR ELEVATION MORE THAN
 6 INCHES

NOTE: THE CONTENT OF THIS DRAWING IS DESIGNED
 SPECIFICALLY FOR THE PURPOSE OF SECURING
 FEDERAL, STATE AND LOCAL ENVIRONMENTAL/
 REGULATORY AUTHORIZATIONS ONLY.

PLAN VIEW

RENAISSANCE OFFSHORE, LLC
8" OIL PIPELINE REMOVAL AND ABANDONMENT
 FEDERAL WATERS, TEXAS STATE WATERS, & JEFFERSON COUNTY, TEXAS

 <p>PROJECT CONSULTING SERVICES®, INC. www.projectconsulting.com NEW ORLEANS, LA • HOUSTON, TX • MOBILE, AL • BIRMINGHAM, AL • ATLANTA, GA • LAFAYETTE, LA • MANDEVILLE, LA • SAN ANTONIO, TX • CHICAGO, IL • NORTH HAMPTON, NH</p>	DRAWN BY: AWS	DATE: 12/03/2020	
	PROJ. MGR: CB	SHEET 5 OF 5	
	FILENAME:		

