


DRAWN BY: GIS

M:\US\Projects\M-O\NextDecade\Rio Grande\APRX\2024\Working\Working2.aprx, REVISED: 03/21/2025, SCALE: 1:15,671when printed at 11x17

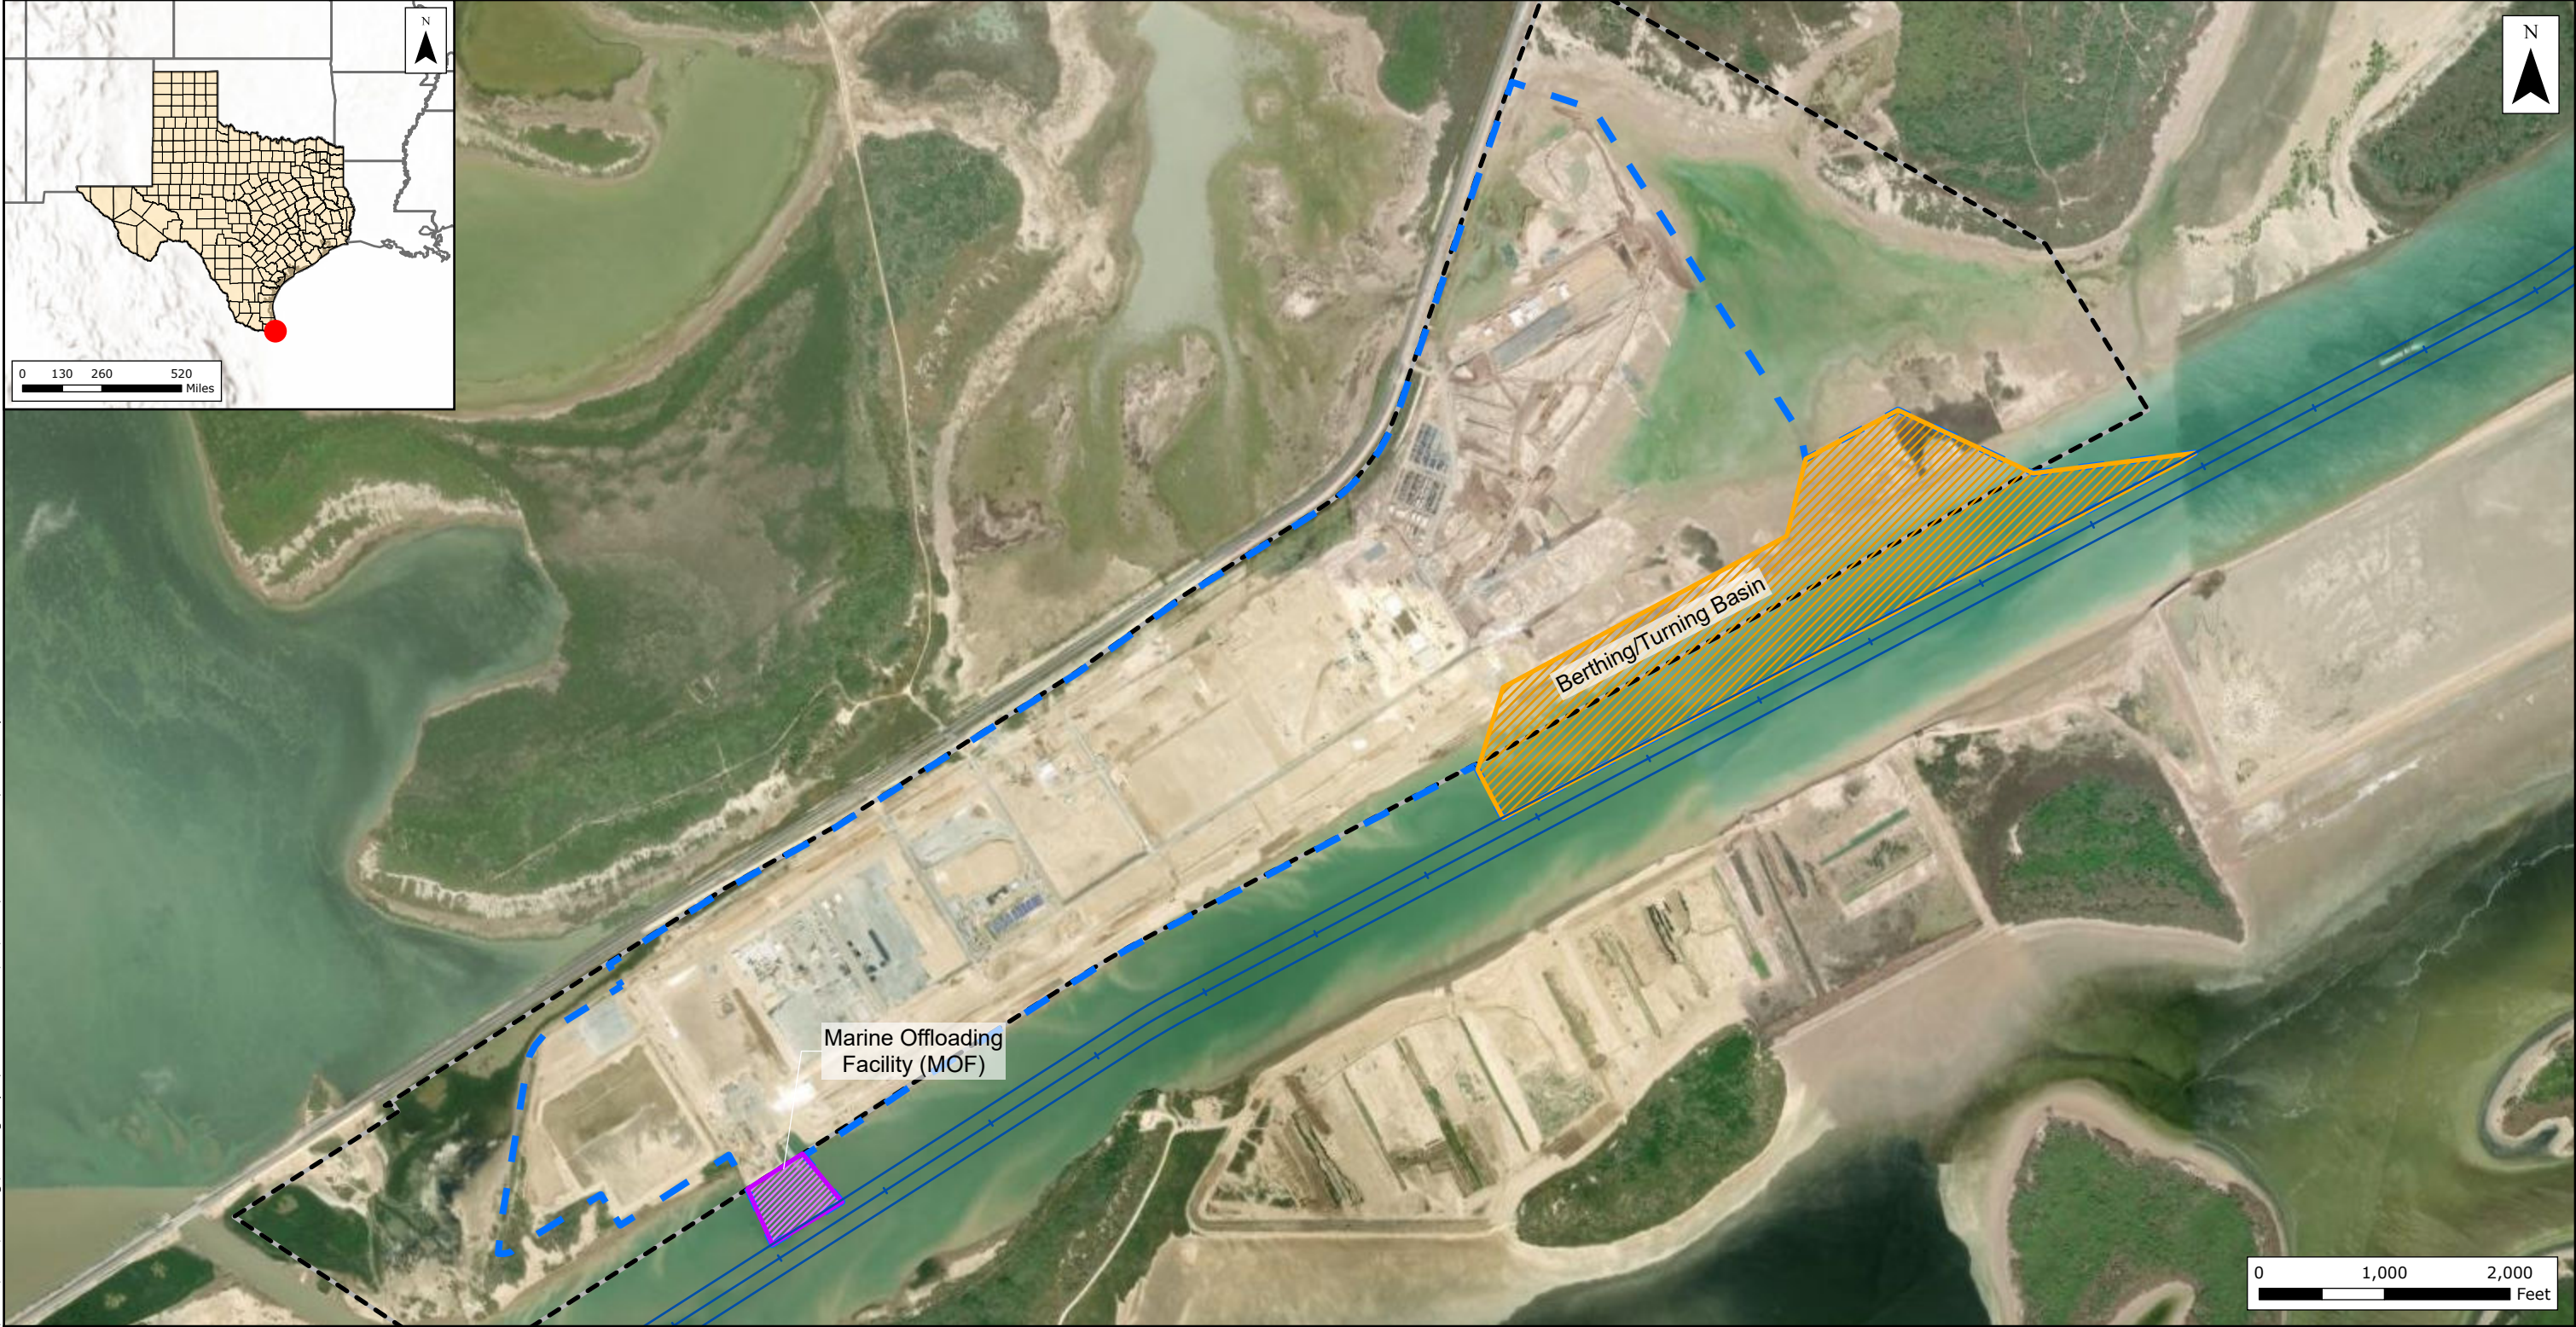

Legend

- Rio Grande LNG Lease Boundary
- Rio Grande LNG Modified Limit of Disturbance

Dredge Areas

- Berthing/Turning Basin
- MOF


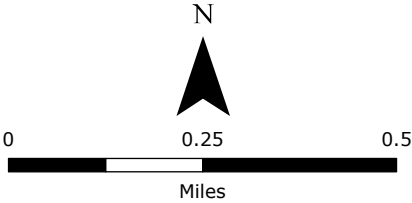


Figure 1
Proposed Dredge Areas
RG LNG Permit Modification
NextDecade LNG, Inc
Cameron County, TX



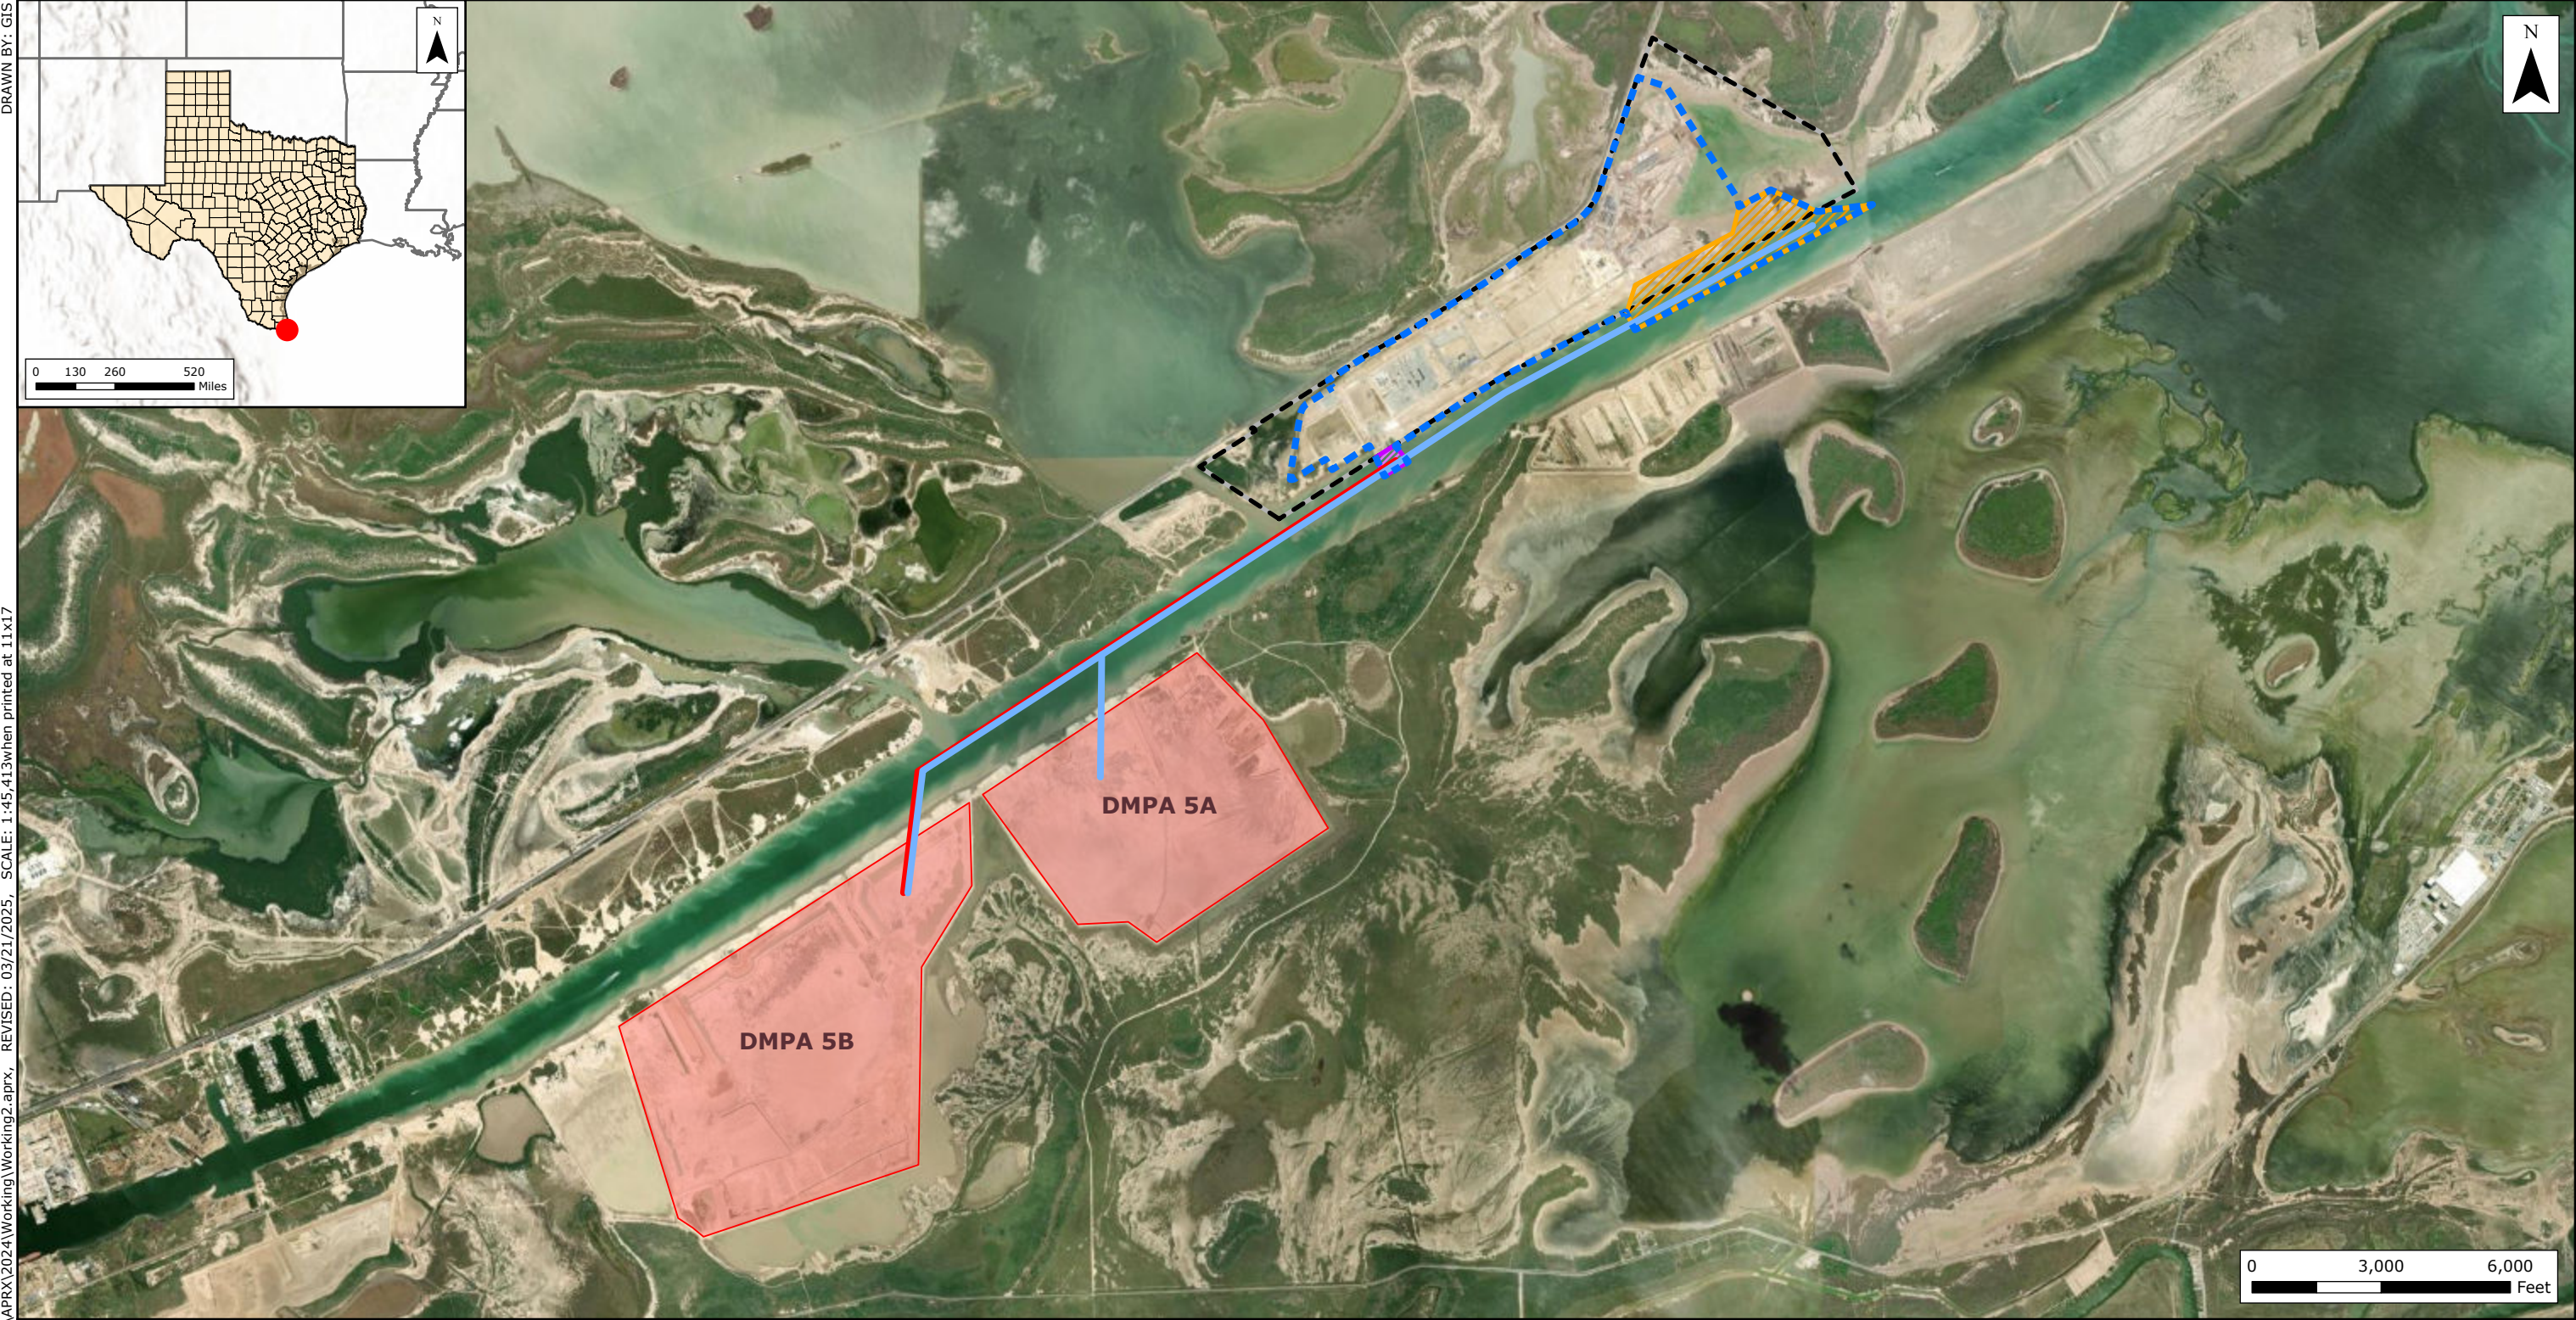

Legend

- Rio Grande LNG Lease Boundary
- Rio Grande LNG Limit of Disturbance (Permitted Rev1 9-22-2021)
- Placement Areas

Dredge Areas

- Berthing/Turning Basin
- MOF

Dredge Pipelines - Approved

- MOF
- Turning Basin

Note: Approved Dredge Pipeline routes are shown on pages 145 and 150 of SWG-2015-00114 Permitted Plans dated September 22, 2021.

Figure 2
Permitted Dredge Pipeline and Placement Areas
RG LNG Permit Modification
NextDecade LNG, Inc
Cameron County, TX

DRAWN BY: GIS

M:\US\Projects\M-O\NextDecade\Rio Grande\APRX\2024\Working\Working2.aprx, REVISED: 03/21/2025, SCALE: 1:2,000when printed at 11x17



Current Permitted MOF

- Approved Dredge Area (90,000 cu yd)
- Slope
- Pier
- Piles
- MOF
- Approved MOF LOD (7.053 ac)



Proposed MOF

- Proposed Dredge Area (203,000 cu yd)
- Slope
- Pier
- Piles
- MOF
- Proposed MOF LOD (6.521 ac)
- Cross-section

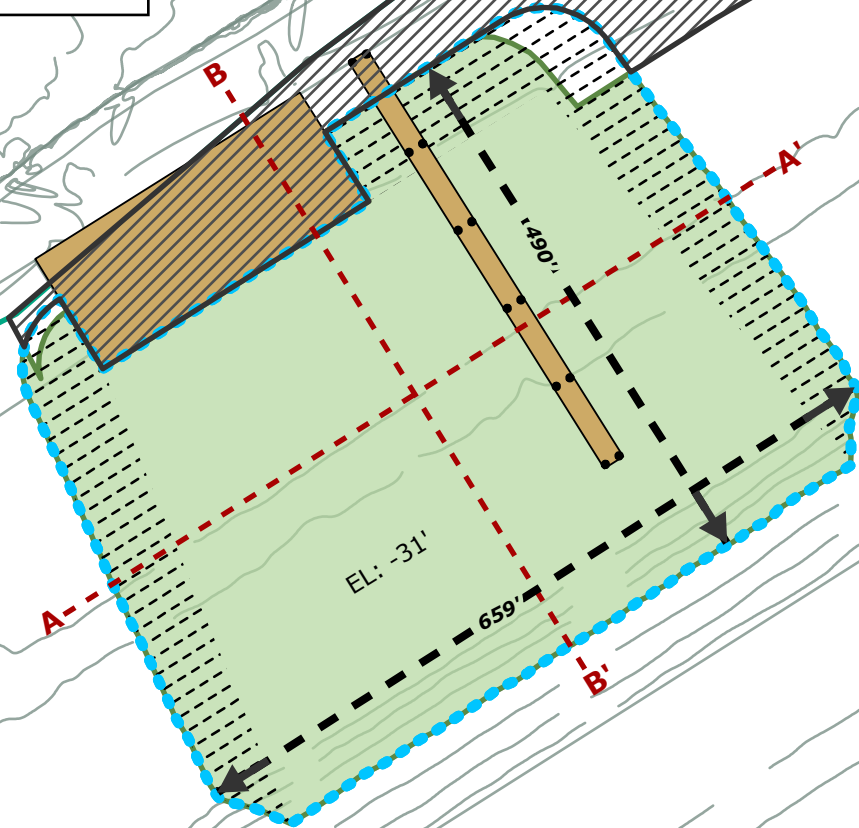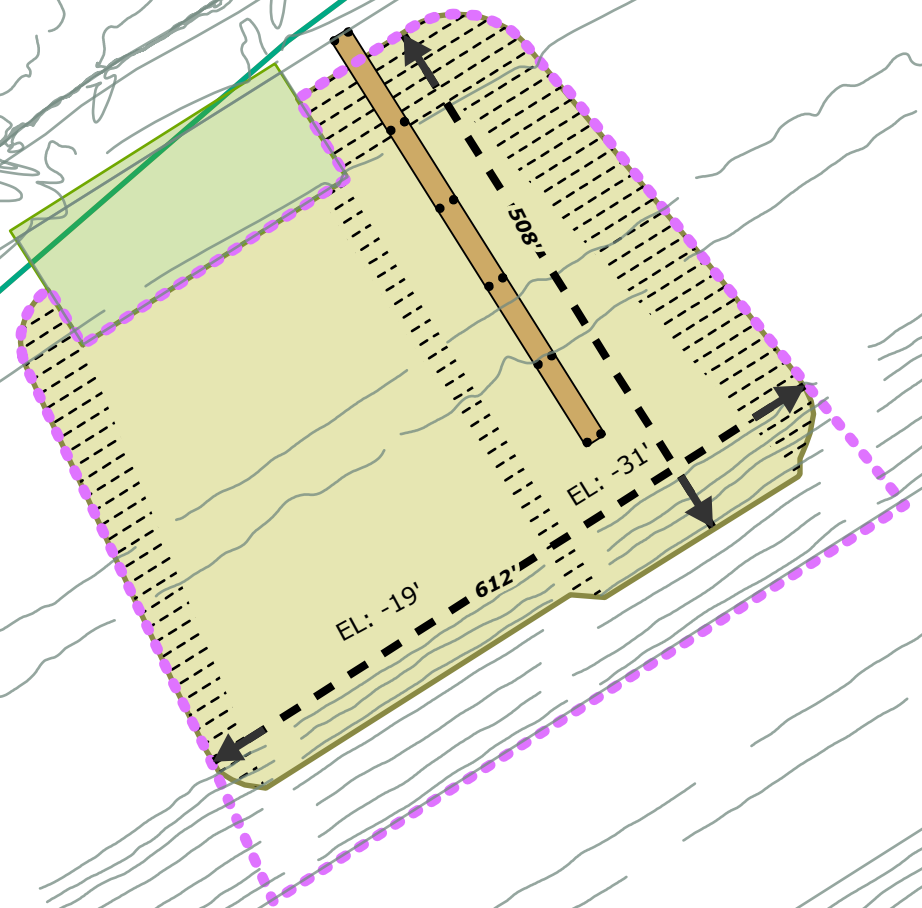

Legend

- Fill Areas
- Shoreline
- Surface Contour


Note: the Current Permit authorizes 90,000 cy of material to be hydraulically dredged from the MOF; however, the footprint shown on Sheet 146 of the Current Permit (2021) would amount to approximately 182,000 cy.

Figure 3A
Current Permitted vs. Proposed MOF
Rio Grande LNG Permit Modification
SWG-2015-00114
Rio Grande LNG, LLC
Cameron County, TX



DRAWN BY: GIS

M:\US\Projects\M-O\NextDecade\Rio Grande\APRX\2024\Working\Working2.aprx, REVISED: 03/21/2025, SCALE: 1:1,300when printed at 11x17

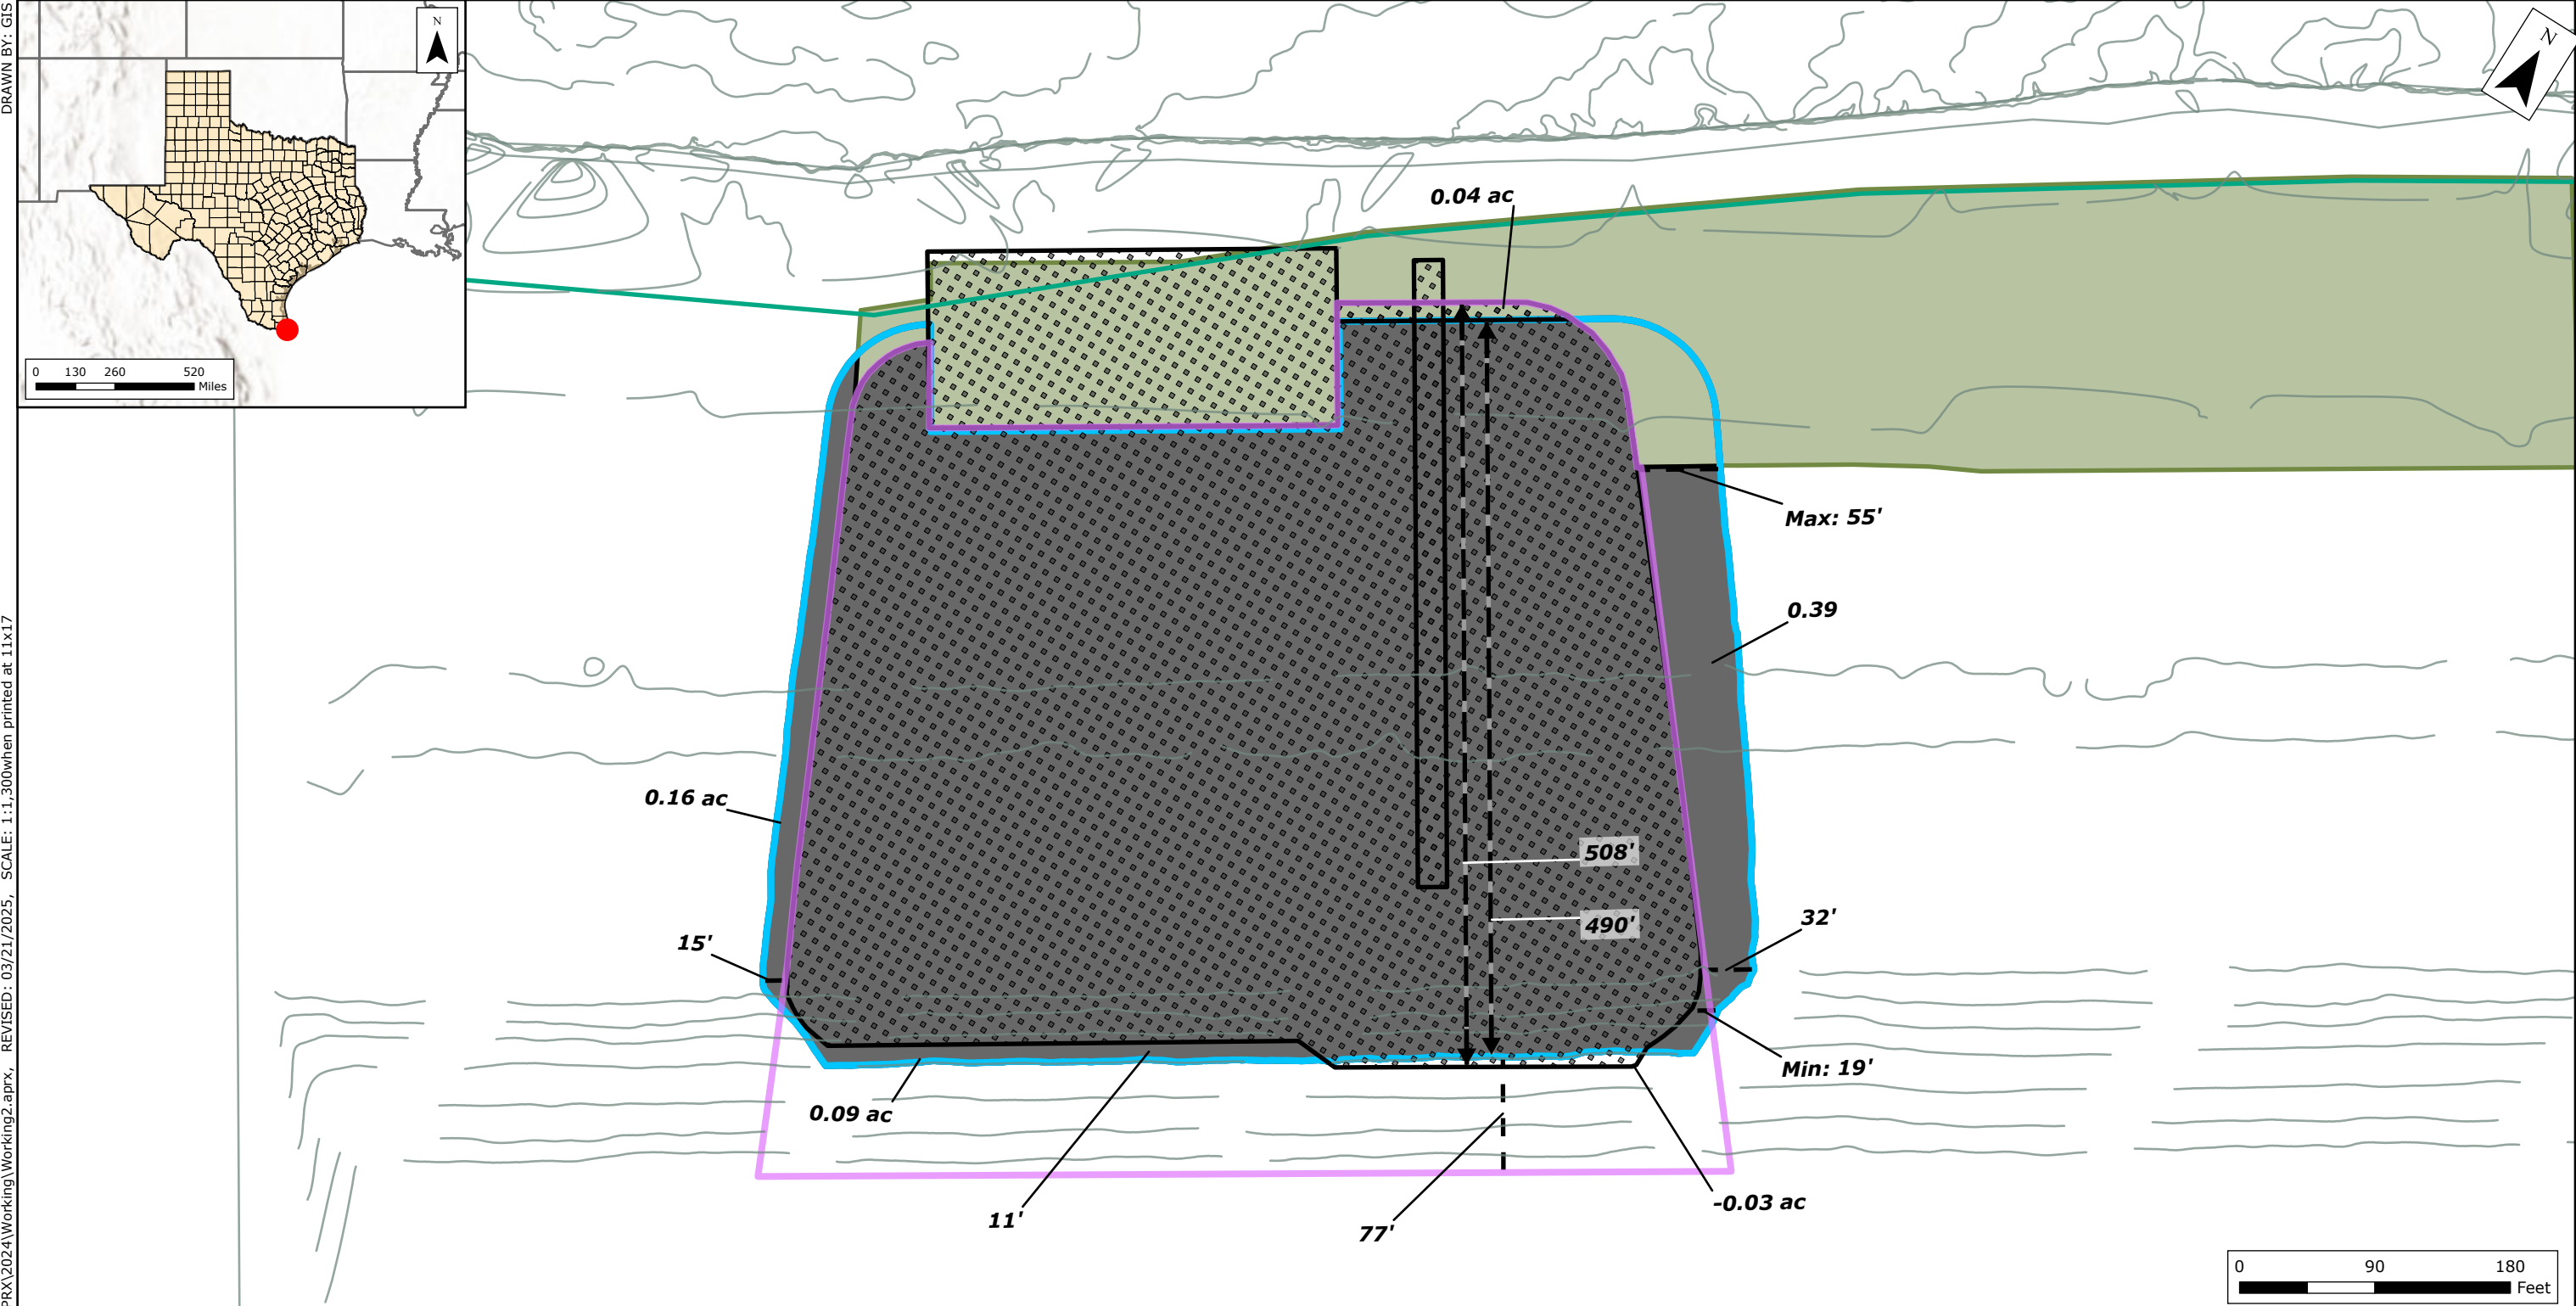


Legend

- | | |
|--------------------|-------------------|
| Approved MOF Area | Proposed MOF Area |
| Approved MOF LOD | Proposed MOF LOD |
| Approved Fill Area | |
| Shoreline | |

Figure 3B
Current Permitted vs. Proposed MOF
Rio Grande LNG Permit Modification
SWG-2015-00114
Rio Grande LNG, LLC
Cameron County, TX

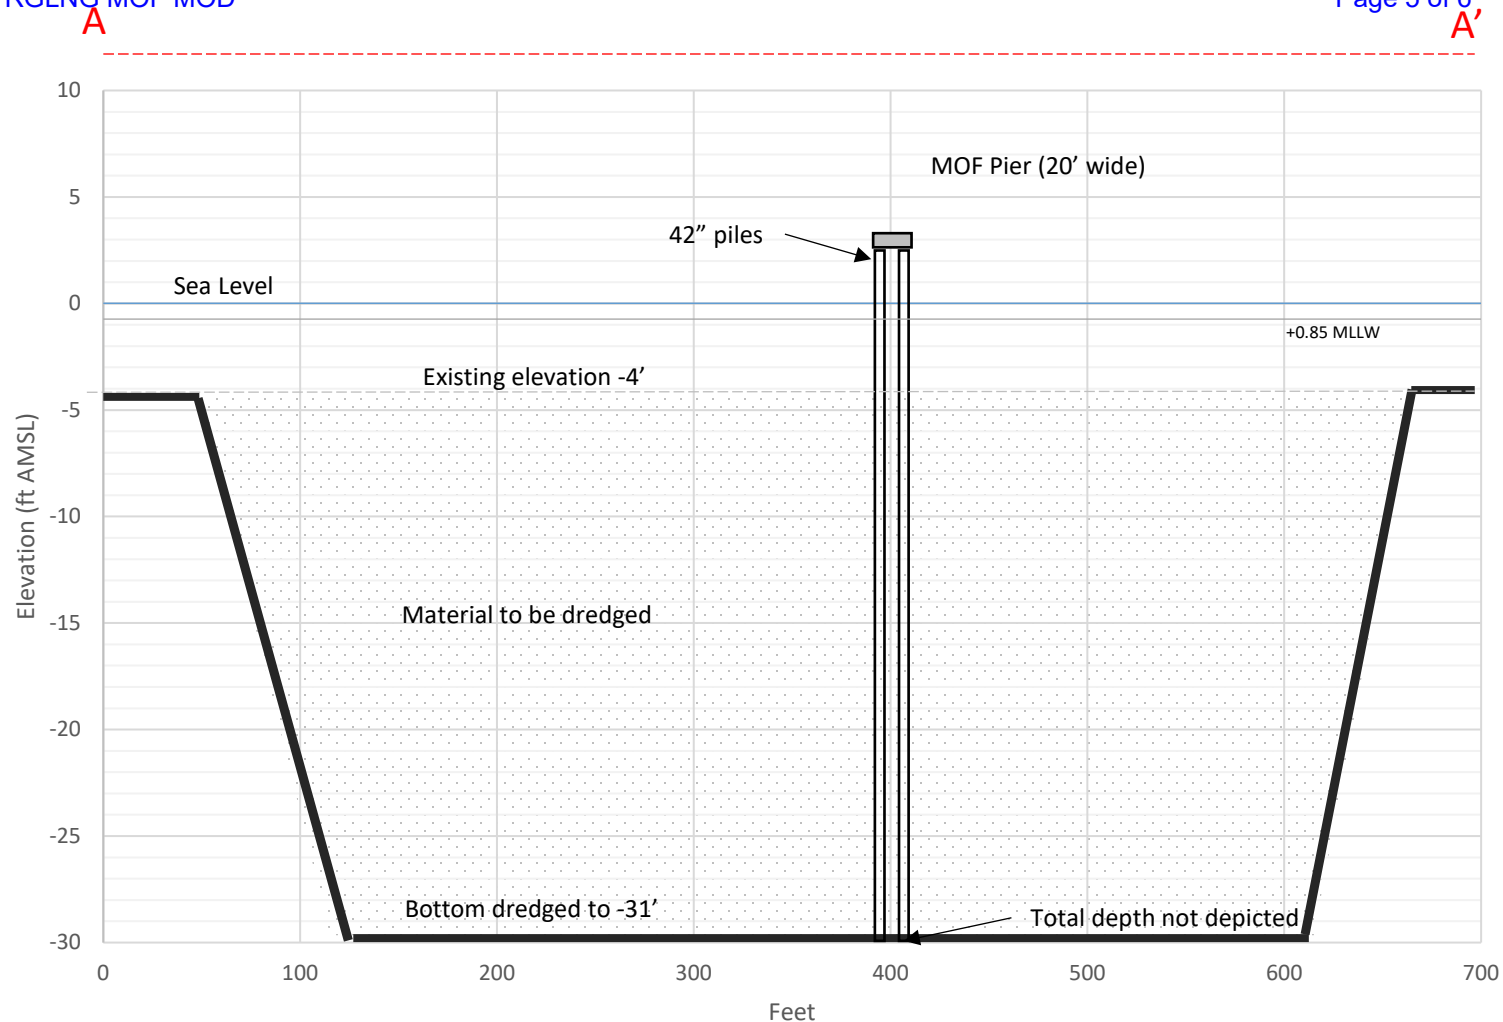


**Notes:**

1. The -31' bottom dredge includes 2' overdredge
2. Vertical scale is exaggerated compared to horizontal for display purposes
3. U.O.S., Elevations are in feet to NAV88.
El. 0.00' NAV88=EL. +0.85 MLLW

Figure 4A

Proposed MOF Cross-section A
 Rio Grande LNG Permit Modification
 SWG-2015-00114
 Rio Grande LNG, LLC
 Cameron County, TX

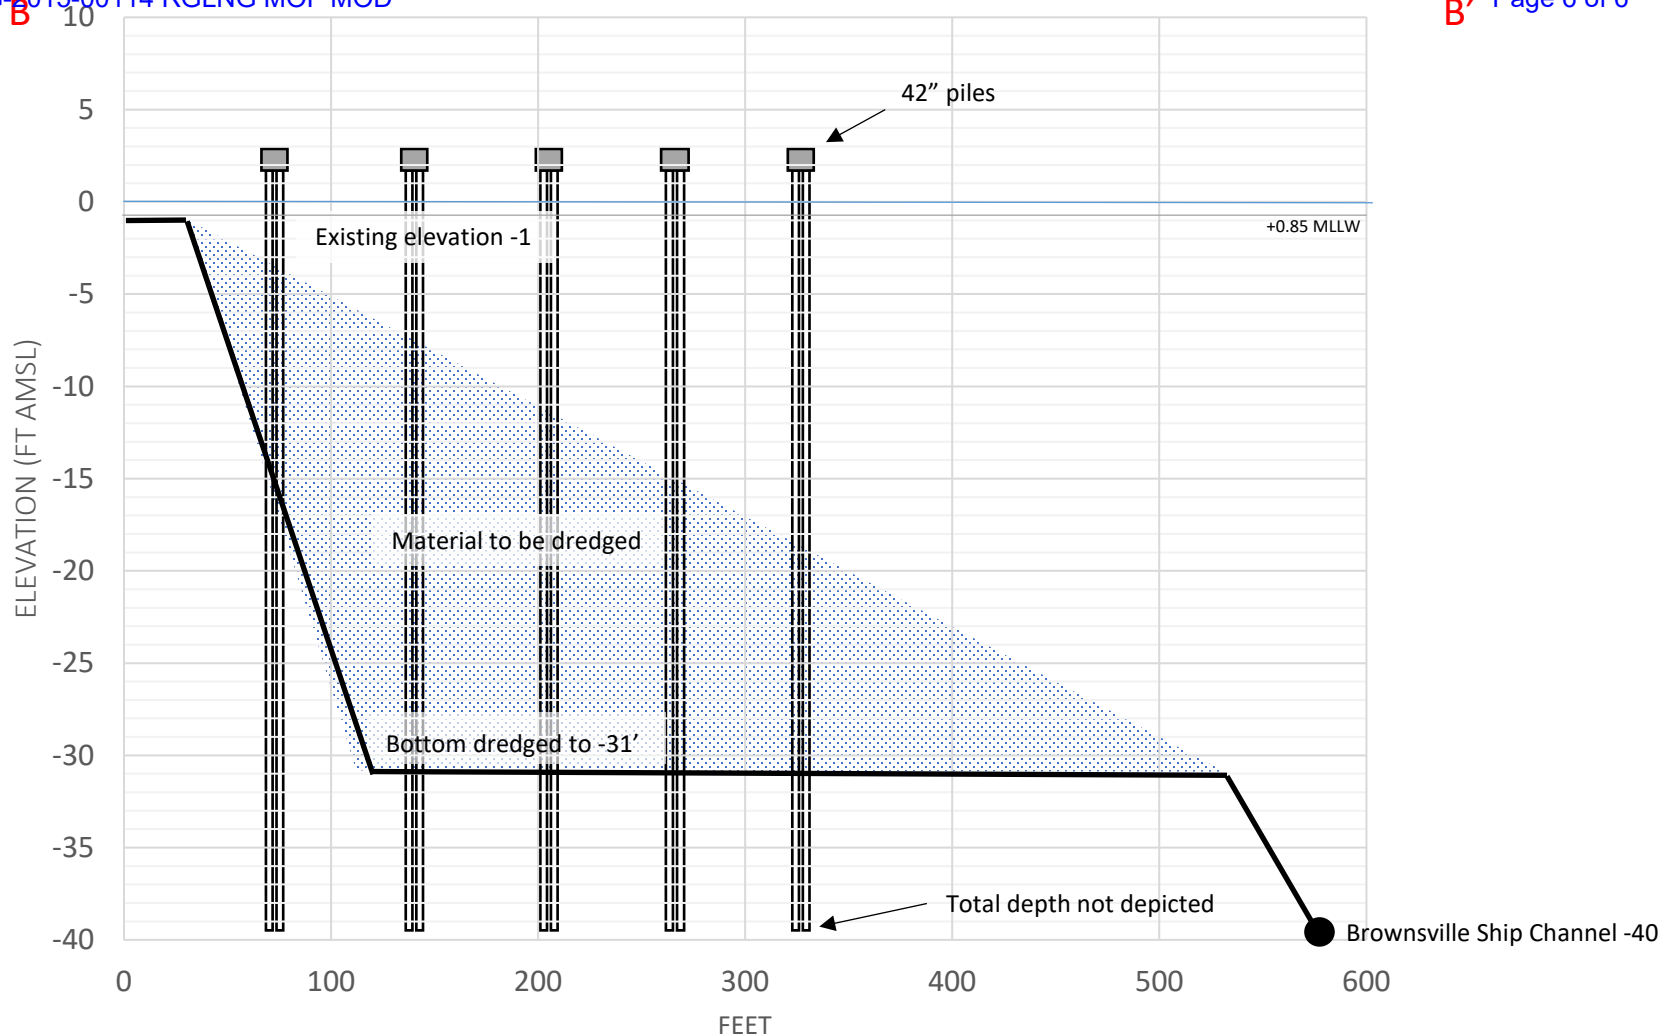

**Notes:**

1. The -31' bottom dredge includes 2' overdredge
2. Vertical scale is exaggerated compared to horizontal for display purposes
3. U.O.S., Elevations are in feet to NAV88.
El. 0.00' NAV88=EL. +0.85 MLLW

Figure 4B

Proposed MOF Cross-section B
 Rio Grande LNG Permit Modification
 SWG-2015-00114
 Rio Grande LNG, LLC
 Cameron County, TX

