


Design – Plan View



DRAFT
FEB 21 2020



Design – Breakwater Plan View – South Fulton

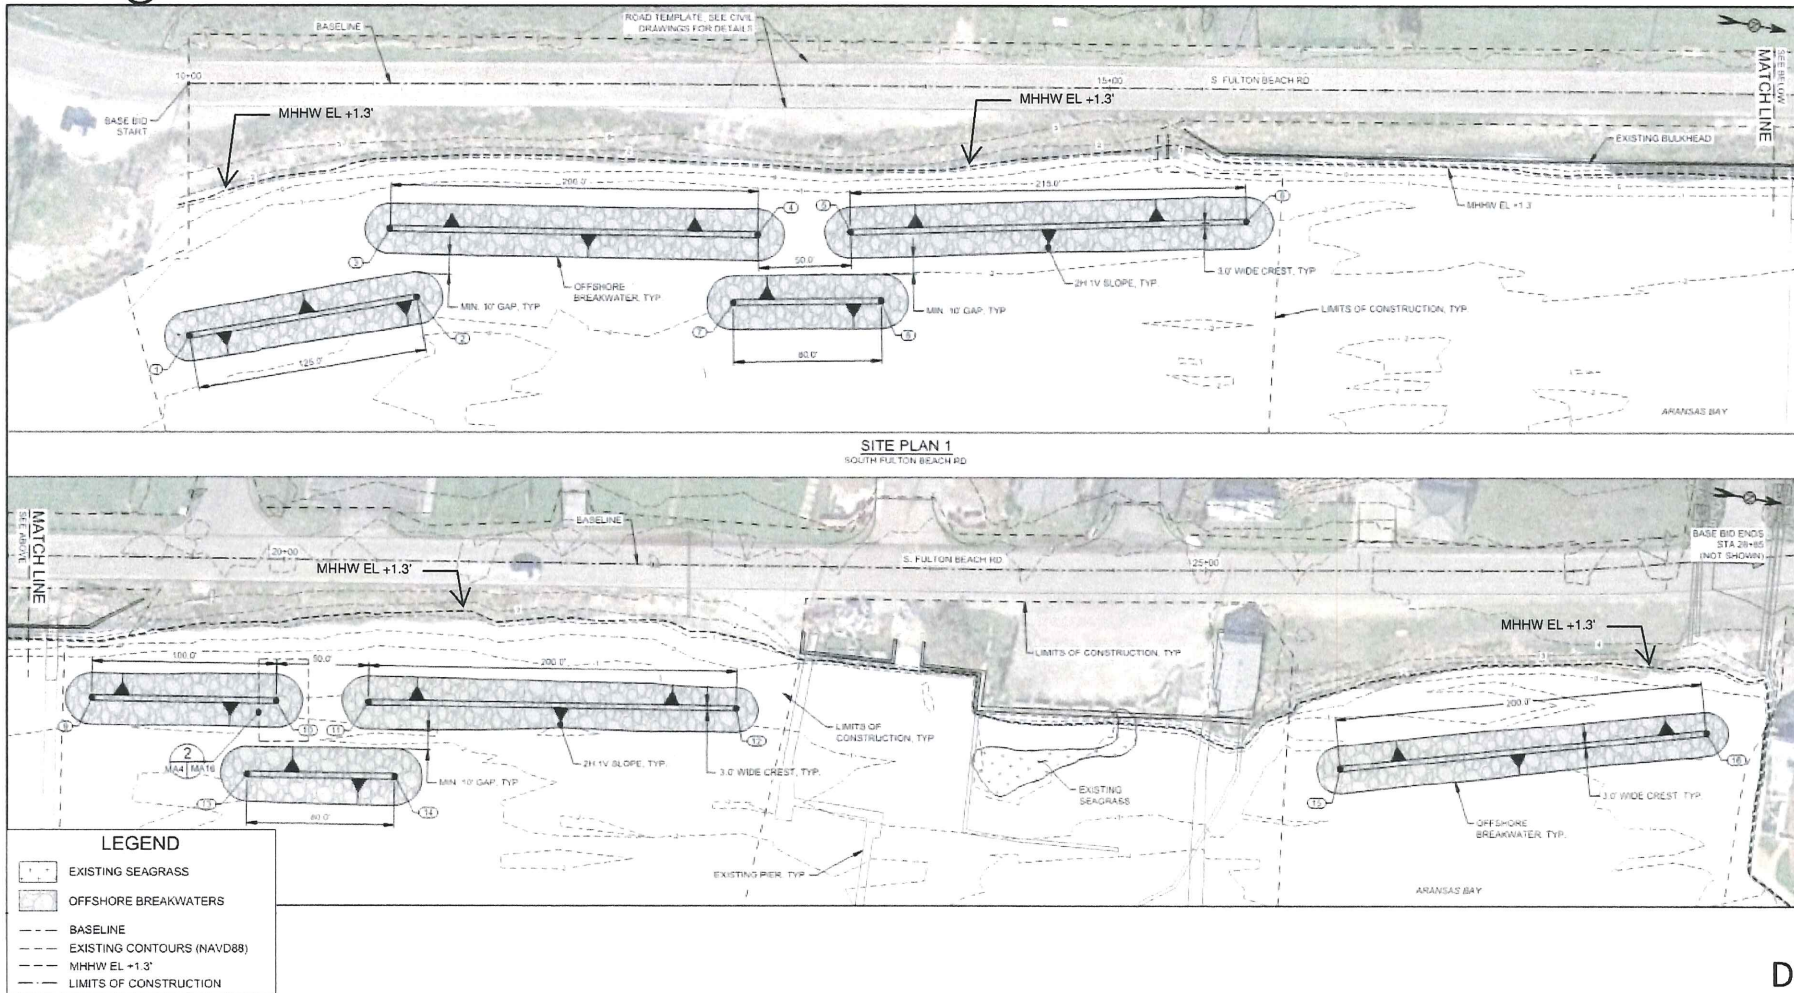

DRAFT

FEB 21 2020

Design – Breakwater Plan View – North Fulton

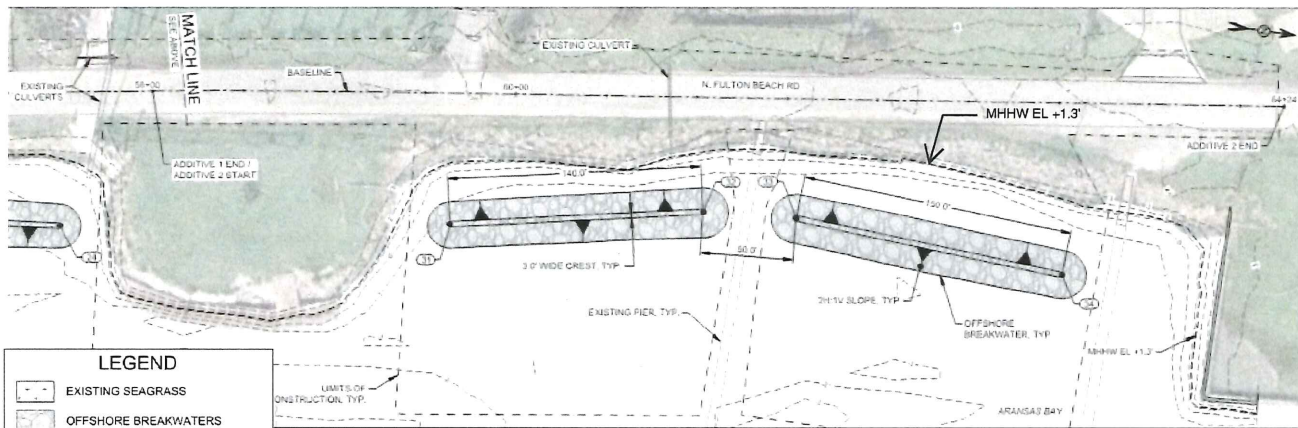
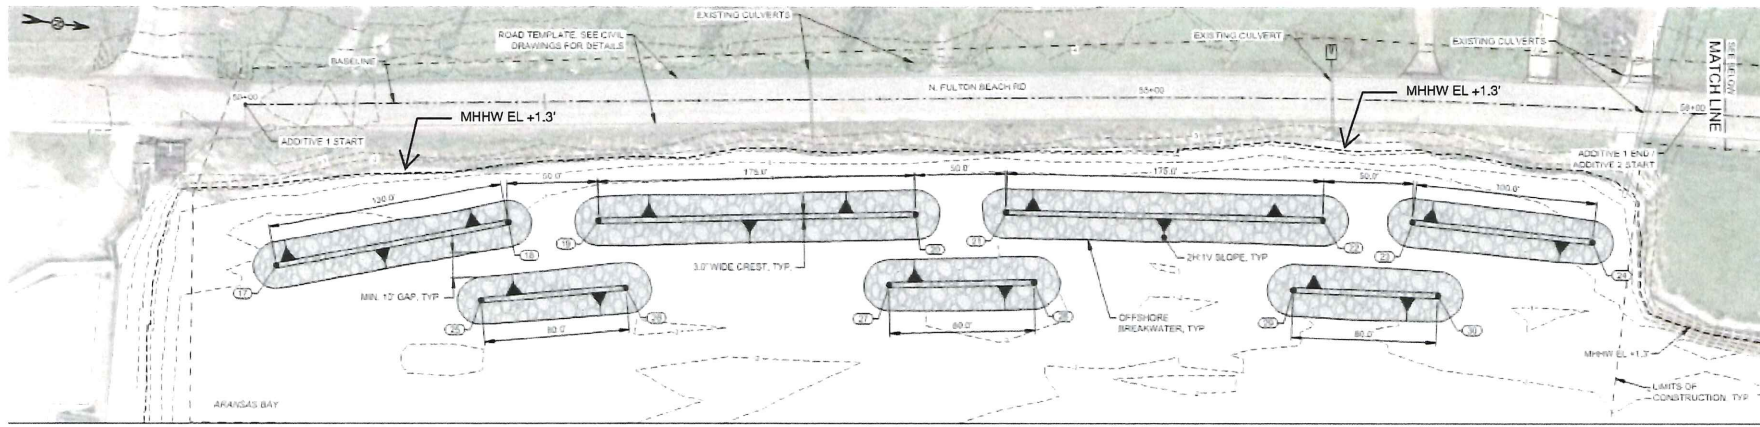


LEGEND	
	EXISTING SEAGRASS
	OFFSHORE BREAKWATERS
	BASELINE
	EXISTING CONTOURS (NAVD88)
	MHHW EL +1.3'
	LIMITS OF CONSTRUCTION

DRAFT

FEB 21 2020

Design – Shoreline & Breakwater Components

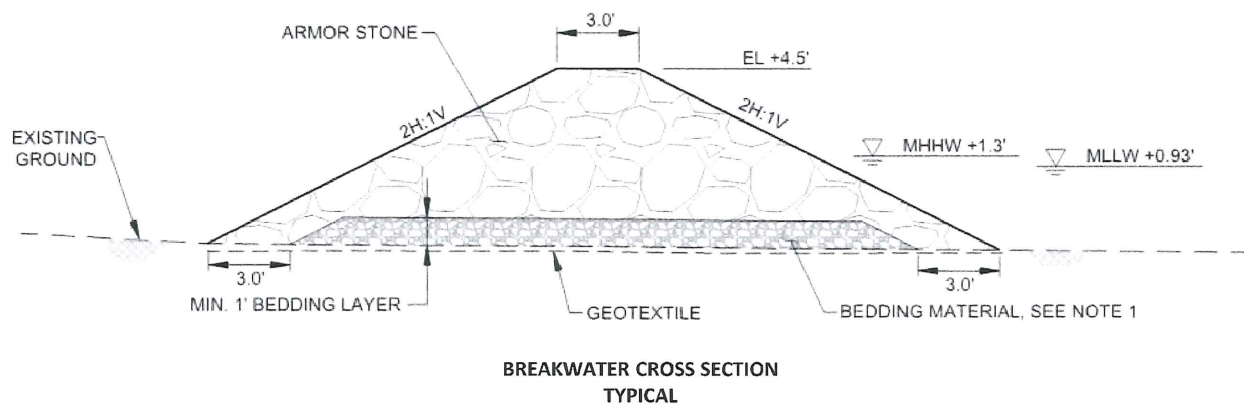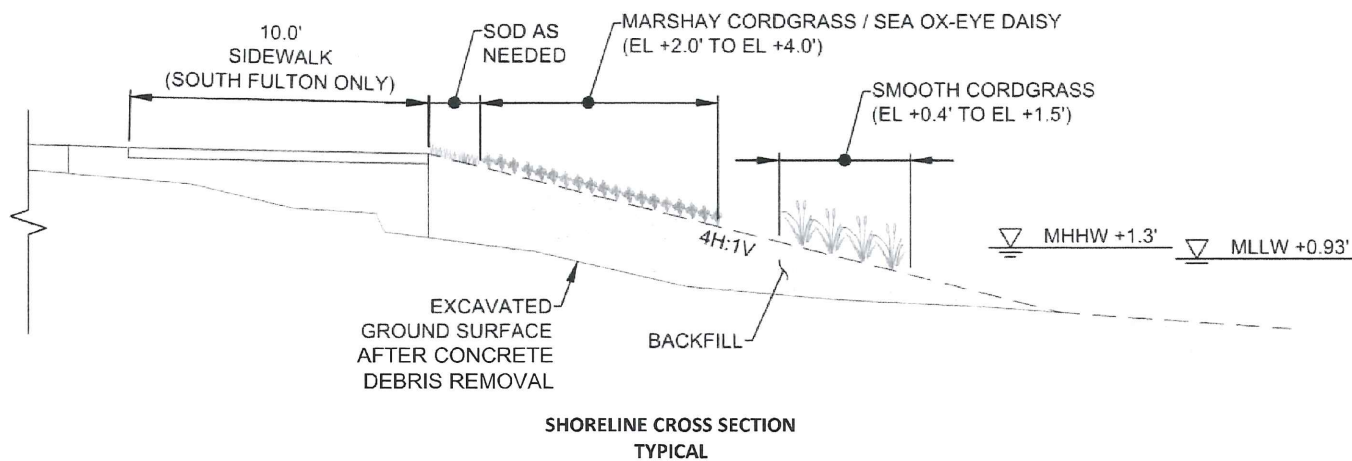

DRAFT
FEB 21 2020