



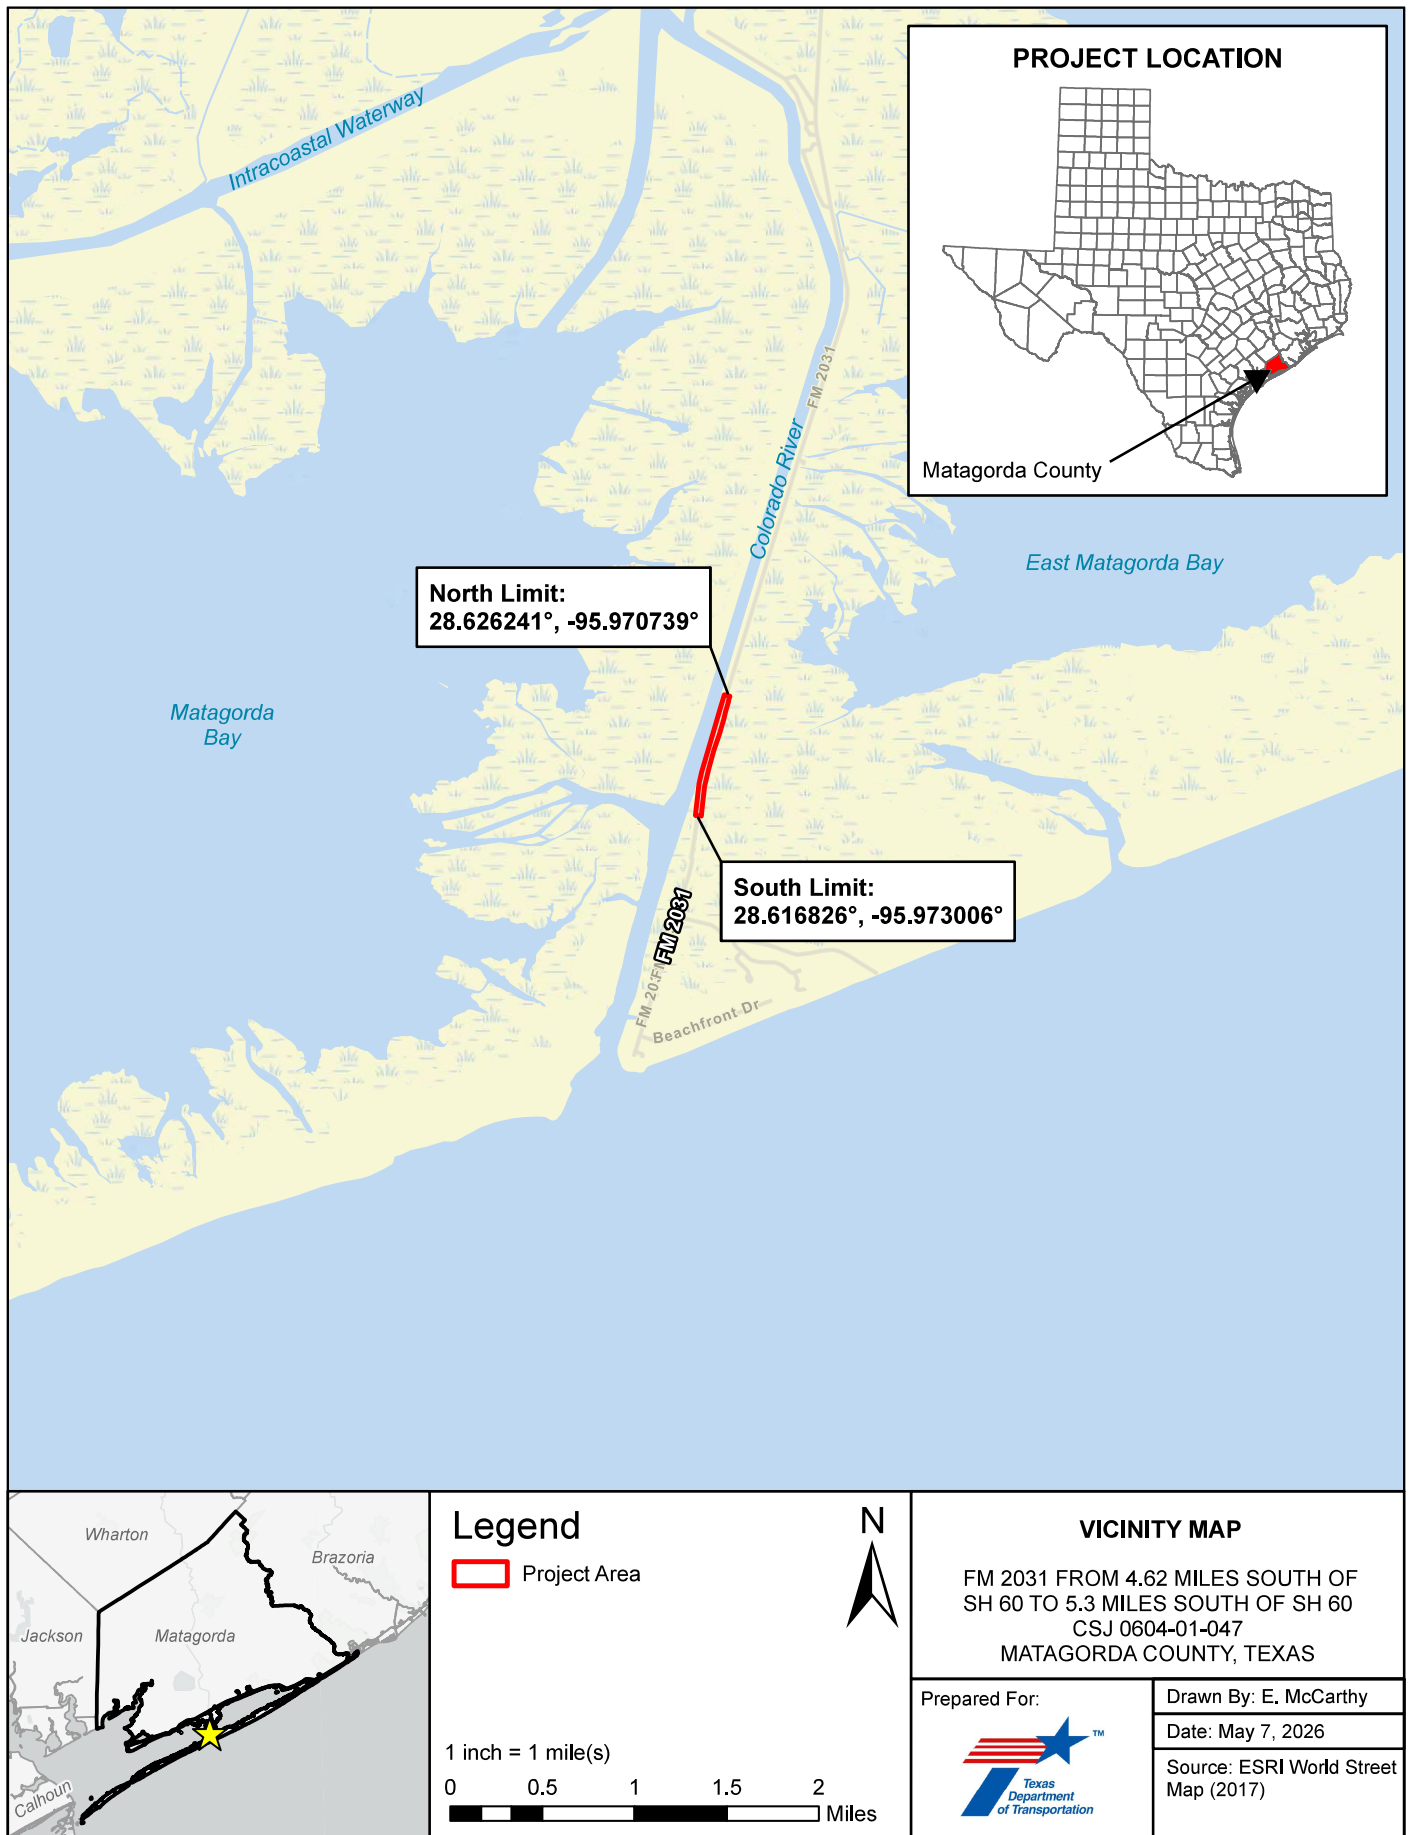

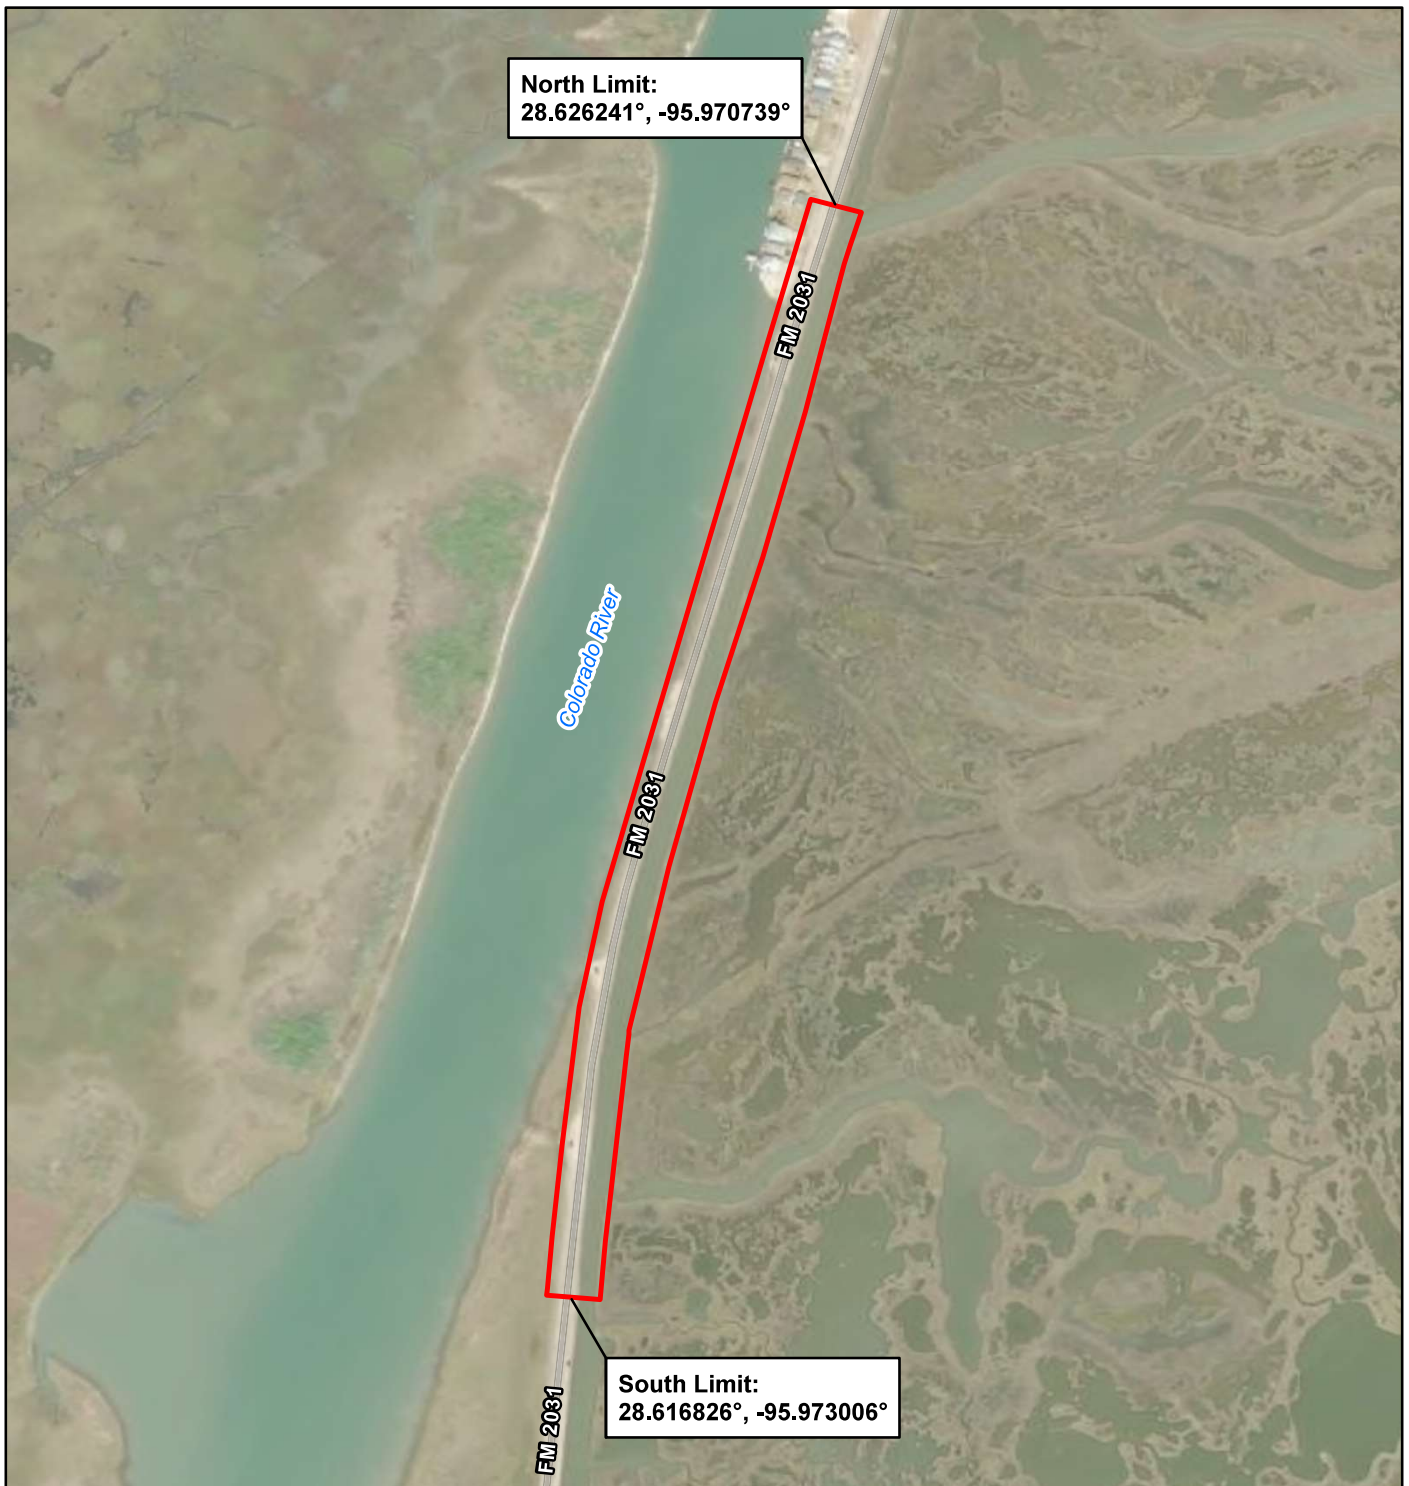

Legend

 Project Area



0 275 550 1,100 1,650
Feet

1 inch = 550 feet

LOCATION MAP

FM 2031 FROM 4.62 MILES SOUTH OF
SH 60 TO 5.3 MILES SOUTH OF SH 60
CSJ 0604-01-047
MATAGORDA COUNTY, TEXAS


Prepared For:



Drawn By: E. McCarthy

Date: March 3, 2026

Source: ESRI World
Imagery (2025)

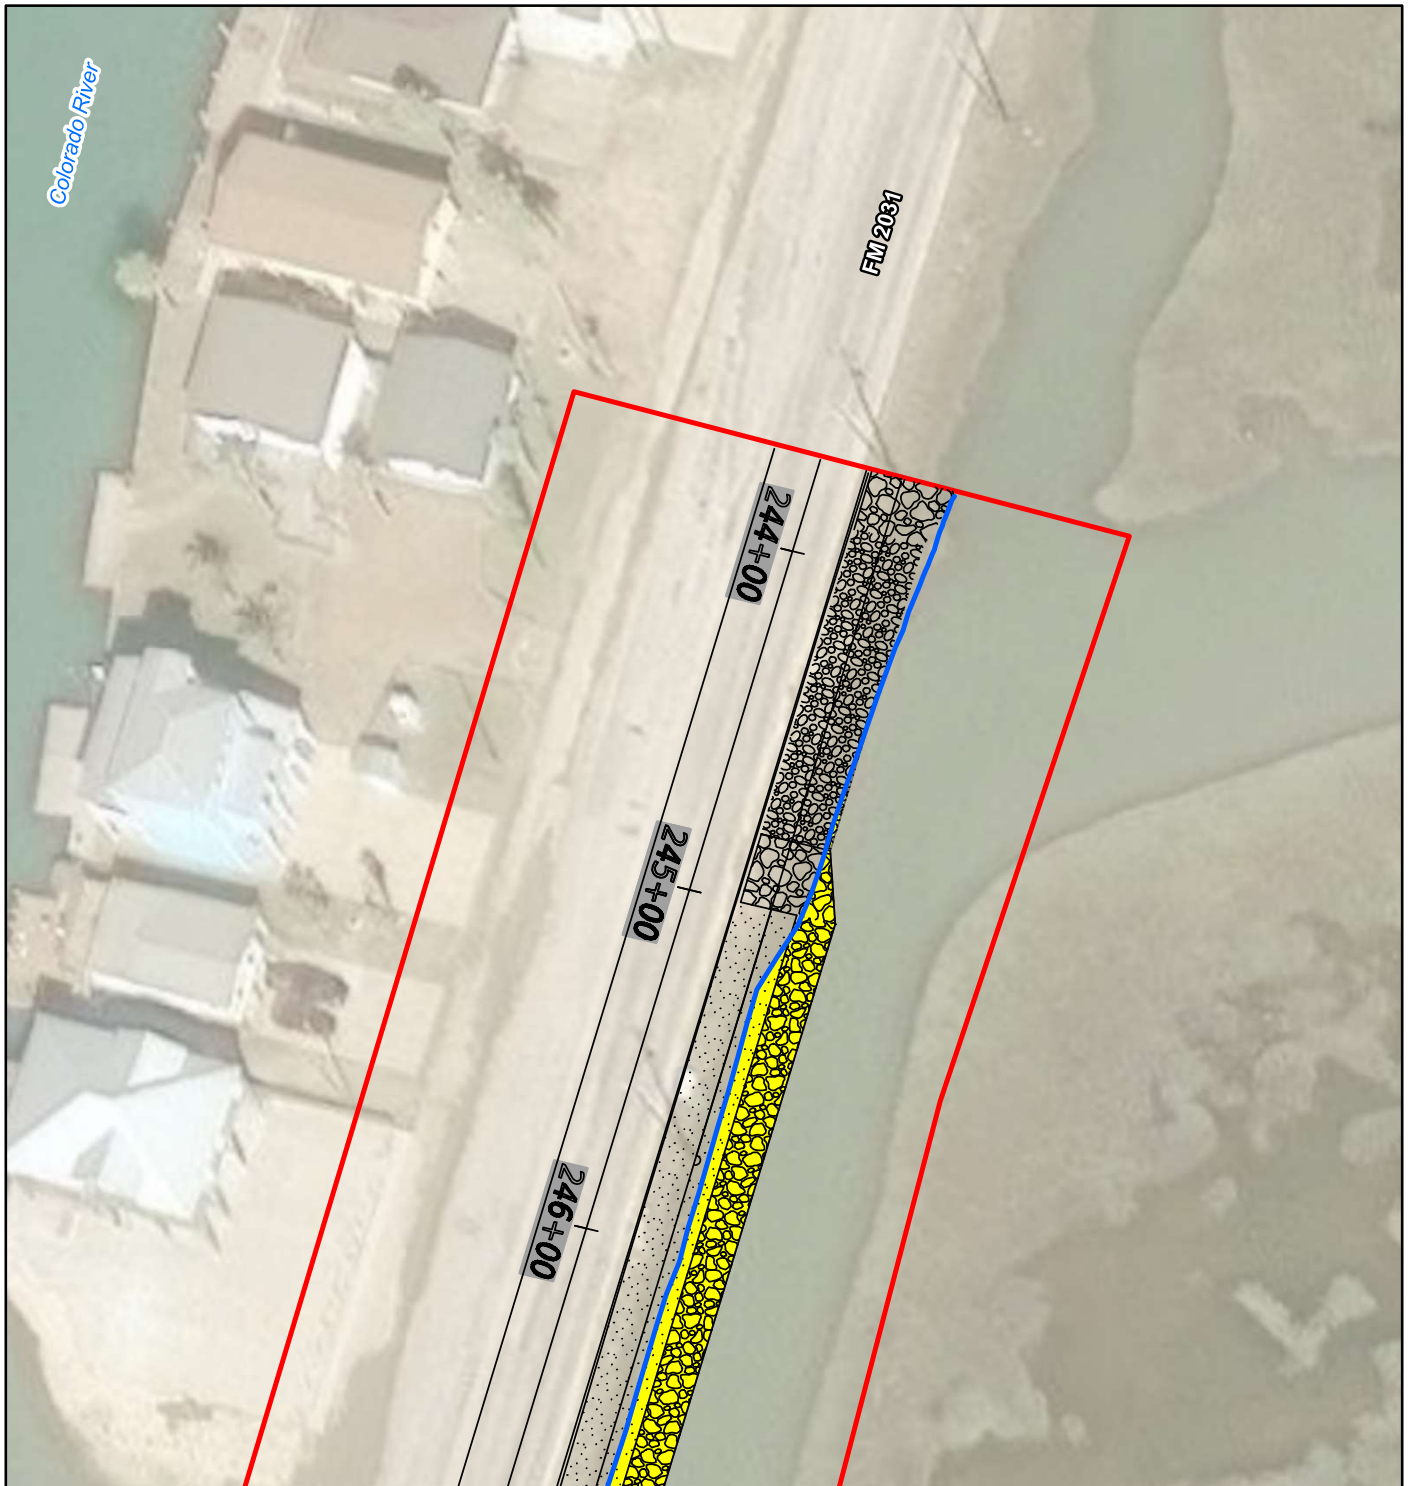

Legend

-  Project Area
-  WOTUS Impact Area
-  Mean High Tide Line
-  Project Linework

0 25 50 100 150
Feet



1 inch = 50 feet

PLAN VIEW MAP - SHEET 1

FM 2031 FROM 4.62 MILES SOUTH OF
SH 60 TO 5.3 MILES SOUTH OF SH 60
CSJ 0604-01-047
MATAGORDA COUNTY, TEXAS

Prepared For:



Drawn By: E. McCarthy

Date: March 3, 2026

Source: ESRI World
Imagery (2025)



Legend

-  Project Area
-  WOTUS Impact Area
-  Mean High Tide Line
-  Project Linework

0 25 50 100 150
Feet



1 inch = 50 feet

PLAN VIEW MAP - SHEET 2

FM 2031 FROM 4.62 MILES SOUTH OF
SH 60 TO 5.3 MILES SOUTH OF SH 60
CSJ 0604-01-047
MATAGORDA COUNTY, TEXAS

Prepared For:



Drawn By: E. McCarthy

Date: March 3, 2026

Source: ESRI World
Imagery (2025)



Legend

-  Project Area
-  WOTUS Impact Area
-  Mean High Tide Line
-  Project Linework

0 25 50 100 150
Feet



1 inch = 50 feet

PLAN VIEW MAP - SHEET 3

FM 2031 FROM 4.62 MILES SOUTH OF
SH 60 TO 5.3 MILES SOUTH OF SH 60
CSJ 0604-01-047
MATAGORDA COUNTY, TEXAS

Prepared For:



Drawn By: E. McCarthy

Date: March 3, 2026

Source: ESRI World
Imagery (2025)



Legend

-  Project Area
-  WOTUS Impact Area
-  Mean High Tide Line
-  Project Linework

0 25 50 100 150
Feet

1 inch = 50 feet



PLAN VIEW MAP - SHEET 4

FM 2031 FROM 4.62 MILES SOUTH OF
SH 60 TO 5.3 MILES SOUTH OF SH 60
CSJ 0604-01-047
MATAGORDA COUNTY, TEXAS

Prepared For:



Drawn By: E. McCarthy

Date: March 3, 2026

Source: ESRI World
Imagery (2025)



Legend

-  Project Area
-  WOTUS Impact Area
-  Mean High Tide Line
-  Project Linework

0 25 50 100 150
Feet

1 inch = 50 feet



PLAN VIEW MAP - SHEET 5

FM 2031 FROM 4.62 MILES SOUTH OF
SH 60 TO 5.3 MILES SOUTH OF SH 60
CSJ 0604-01-047
MATAGORDA COUNTY, TEXAS

Prepared For:



Drawn By: E. McCarthy

Date: March 3, 2026

Source: ESRI World
Imagery (2025)



Legend

-  Project Area
-  WOTUS Impact Area
-  Mean High Tide Line
-  Project Linework

0 25 50 100 150
Feet



1 inch = 50 feet

PLAN VIEW MAP - SHEET 6

FM 2031 FROM 4.62 MILES SOUTH OF
SH 60 TO 5.3 MILES SOUTH OF SH 60
CSJ 0604-01-047
MATAGORDA COUNTY, TEXAS

Prepared For:



Drawn By: E. McCarthy

Date: March 3, 2026

Source: ESRI World
Imagery (2025)



Legend

-  Project Area
-  WOTUS Impact Area
-  Mean High Tide Line
-  Project Linework

0 25 50 100 150
Feet



1 inch = 50 feet

PLAN VIEW MAP - SHEET 7

FM 2031 FROM 4.62 MILES SOUTH OF
SH 60 TO 5.3 MILES SOUTH OF SH 60
CSJ 0604-01-047
MATAGORDA COUNTY, TEXAS

Prepared For:



Drawn By: E. McCarthy

Date: March 3, 2026

Source: ESRI World
Imagery (2025)



Legend

-  Project Area
-  WOTUS Impact Area
-  Mean High Tide Line
-  Project Linework

0 25 50 100 150
Feet



1 inch = 50 feet

PLAN VIEW MAP - SHEET 8

FM 2031 FROM 4.62 MILES SOUTH OF
SH 60 TO 5.3 MILES SOUTH OF SH 60
CSJ 0604-01-047
MATAGORDA COUNTY, TEXAS

Prepared For:



Drawn By: E. McCarthy

Date: March 3, 2026

Source: ESRI World
Imagery (2025)



Legend

-  Project Area
-  WOTUS Impact Area
-  Mean High Tide Line
-  Project Linework

0 25 50 100 150
Feet



1 inch = 50 feet

PLAN VIEW MAP - SHEET 9

FM 2031 FROM 4.62 MILES SOUTH OF
SH 60 TO 5.3 MILES SOUTH OF SH 60
CSJ 0604-01-047
MATAGORDA COUNTY, TEXAS



Prepared For:



Drawn By: E. McCarthy

Date: March 3, 2026

Source: ESRI World
Imagery (2025)

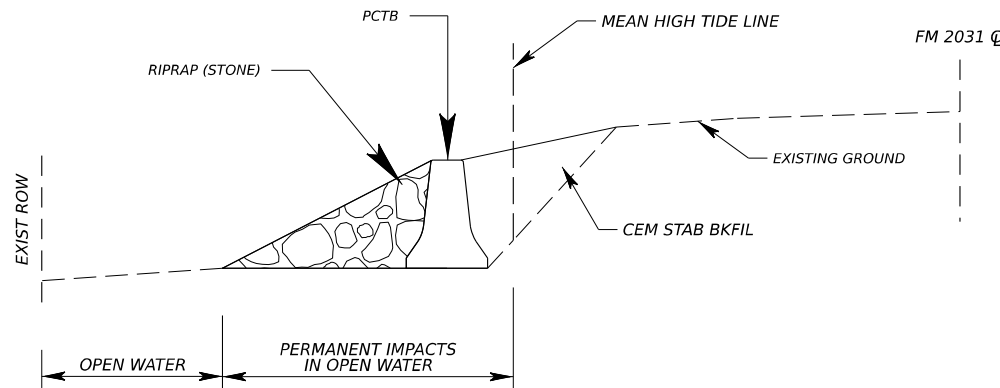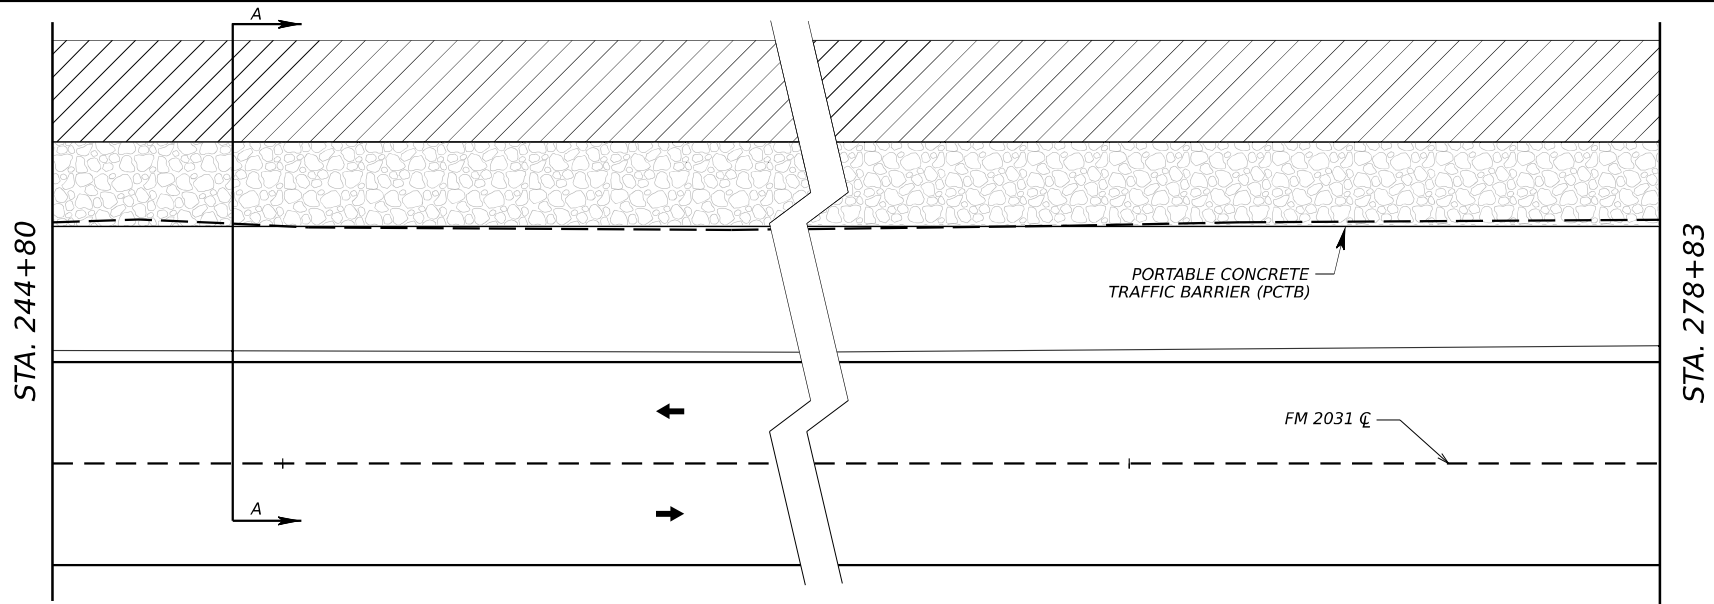

SECTION A - A
NOT TO SCALE



LEGEND	
	OPEN WATER
	RIPRAP (STONE)
	MEAN HIGH TIDE LINE

SECTION 404 IMPACTS PERMITTING DOCUMENT ONLY

Texas Department of Transportation
© 2026 BY TEXAS DEPARTMENT OF TRANSPORTATION
ALL RIGHTS RESERVED
SHEET 1 OF 2

	PERMANENT IMPACTS		TEMPORARY IMPACTS	
	IN WETLANDS	IN OPEN WATERS	IN WETLANDS	IN OPEN WATERS
SHEET 1 TOTALS		0.8526 AC		

FED. RD. DIV. NO. 6		PROJECT NO.	
CONT. 0604	SECT. 01	JOB 047	HIGHWAY NO. FM 2031
STATE TEXAS	DIST. YKM	COUNTY MATAGORDA	SHEET NO.

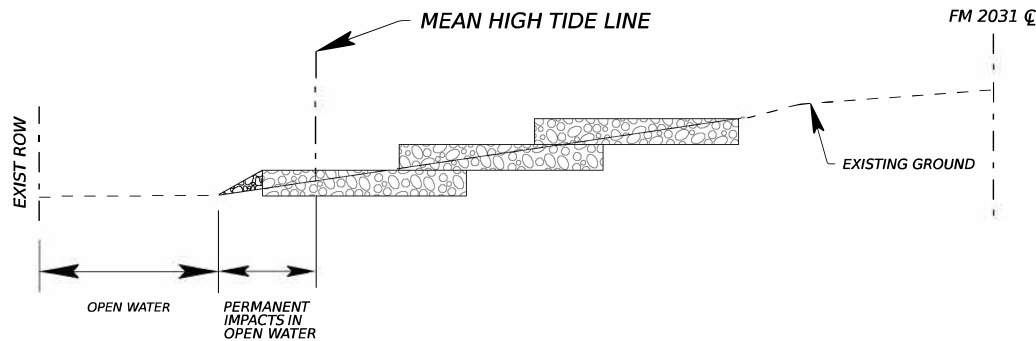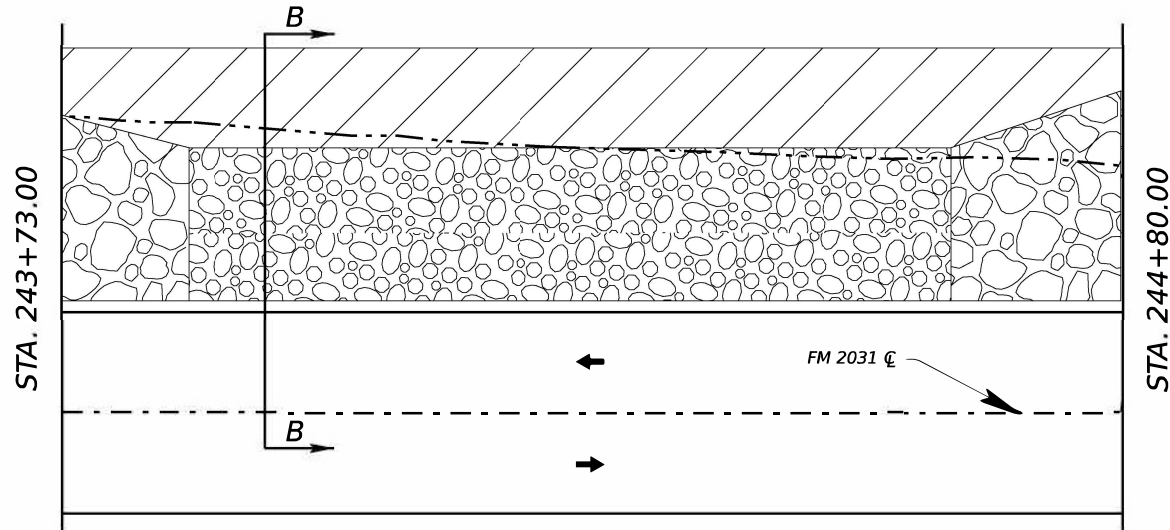

SECTION B - B

NOT TO SCALE

LEGEND	
	OPEN WATER
	RIPRAP (STONE)
	GABION MATTRESS
	MEAN HIGH TIDE LINE

SECTION 404 IMPACTS PERMITTING DOCUMENT ONLY

Texas Department of Transportation
© 2026 BY TEXAS DEPARTMENT OF TRANSPORTATION
ALL RIGHTS RESERVED
SHEET 2 OF 2

	PERMANENT IMPACTS		TEMPORARY IMPACTS	
	IN WETLANDS	IN OPEN WATERS	IN WETLANDS	IN OPEN WATERS
SHEET 2 TOTALS		0.004 AC		
PROJECT TOTALS		0.8566 AC		

FED. RD. DIV. NO.		PROJECT NO.	
6			
CONT.	SECT.	JOB	HIGHWAY NO.
0604	01	047	FM 2031
STATE	DIST.	COUNTY	SHEET NO.
TEXAS	YKM	MATAGORDA	

