





LOCATION MAP
SCALE: 1" = 1000'-0"

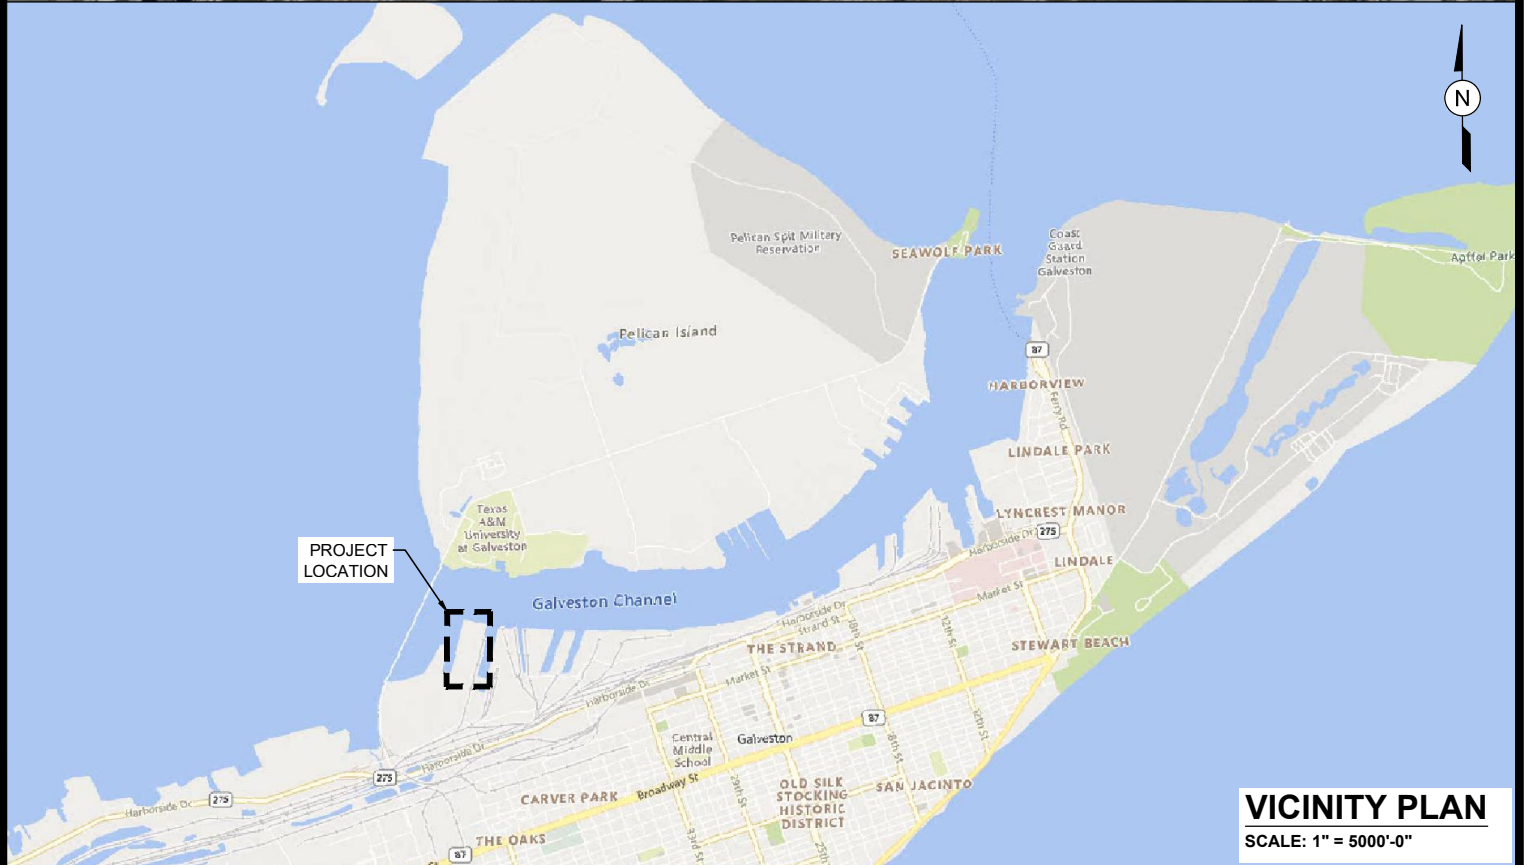

VICINITY PLAN
SCALE: 1" = 5000'-0"


PURPOSE:	GULF SULPHUR TERMINAL DEEPENING PROJECT	OWNER:	GULF SULPHUR SERVICES, LTD., LLP
	LOCATION:	GALVESTON, TX	APPLIED BY:
APPLIC. No:		SWG-1997-02926	
COUNTY:		GALVESTON TEXAS	
WATER BODY:		GULF OF MEXICO	
DATUM:		MLLW	

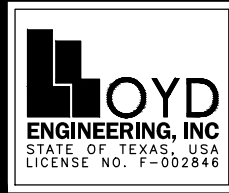

DESIGN BY:	JW
DRAWN BY:	EZ
SCALE:	AS NOTED
DATE:	8/23/24
SHEET No:	01



GALVESTON CHANNEL

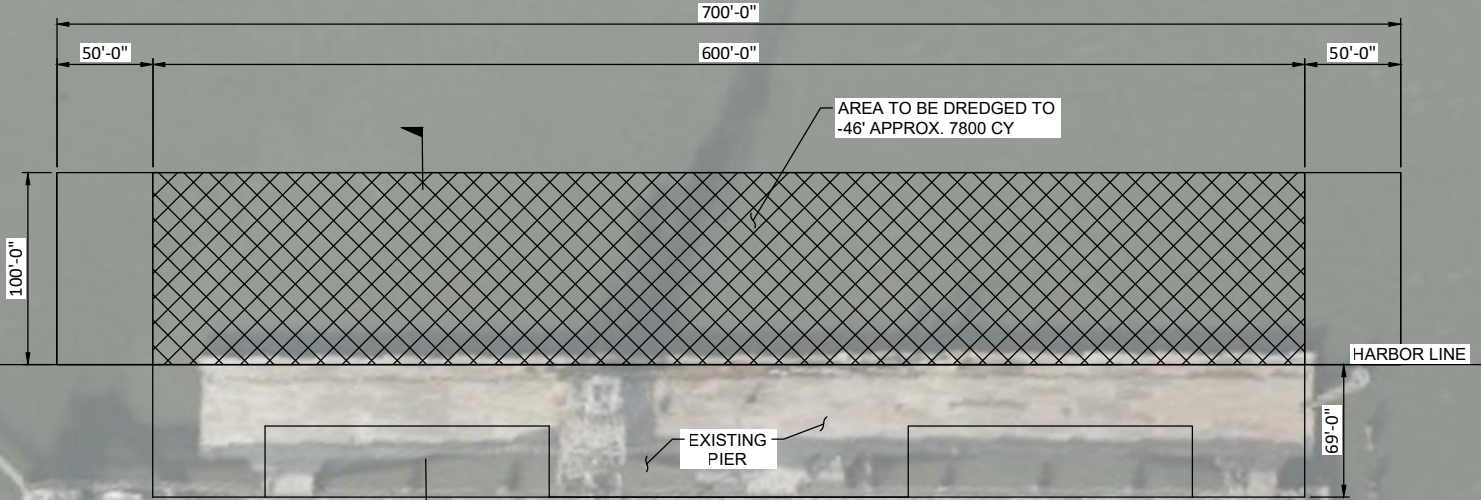

1 PROPOSED OVERALL PLAN
- SCALE: 1"=100'


PURPOSE:	GULF SULPHUR TERMINAL DEEPENING PROJECT
LOCATION:	GALVESTON, TX

OWNER:	GULF SULPHUR SERVICES, LTD., LLP
APPLIED BY:	LLOYD ENGINEERING, INC
APPLIC. No:	SWG-1997-02926
COUNTY:	GALVESTON TEXAS
WATER BODY:	GULF OF MEXICO
DATUM:	MLLW

DESIGN BY:	JW
DRAWN BY:	EZ
SCALE:	AS NOTED
DATE:	8/23/24
SHEET No:	02

FILE NAME: L:\LEI Projects\Mosaic\6.0 Drawings\6.4 Permits\02 PLAN.dwg LAYOUT NAME: Layout PLOTTED: Tuesday, August 27, 2024 - 11:13am USER: edward.zepeda


FILE NAME: L:\LEI Projects\Mosaic\6.0 Drawings\6.4 Permits\03 SECTION - CURRENT AUTHORIZED DREDGE DEPTHS OF -43FT.dwg LAYOUT NAME: Layout PLOTTED: Tuesday, August 27, 2024 - 11:13am USER: edward.zepeda

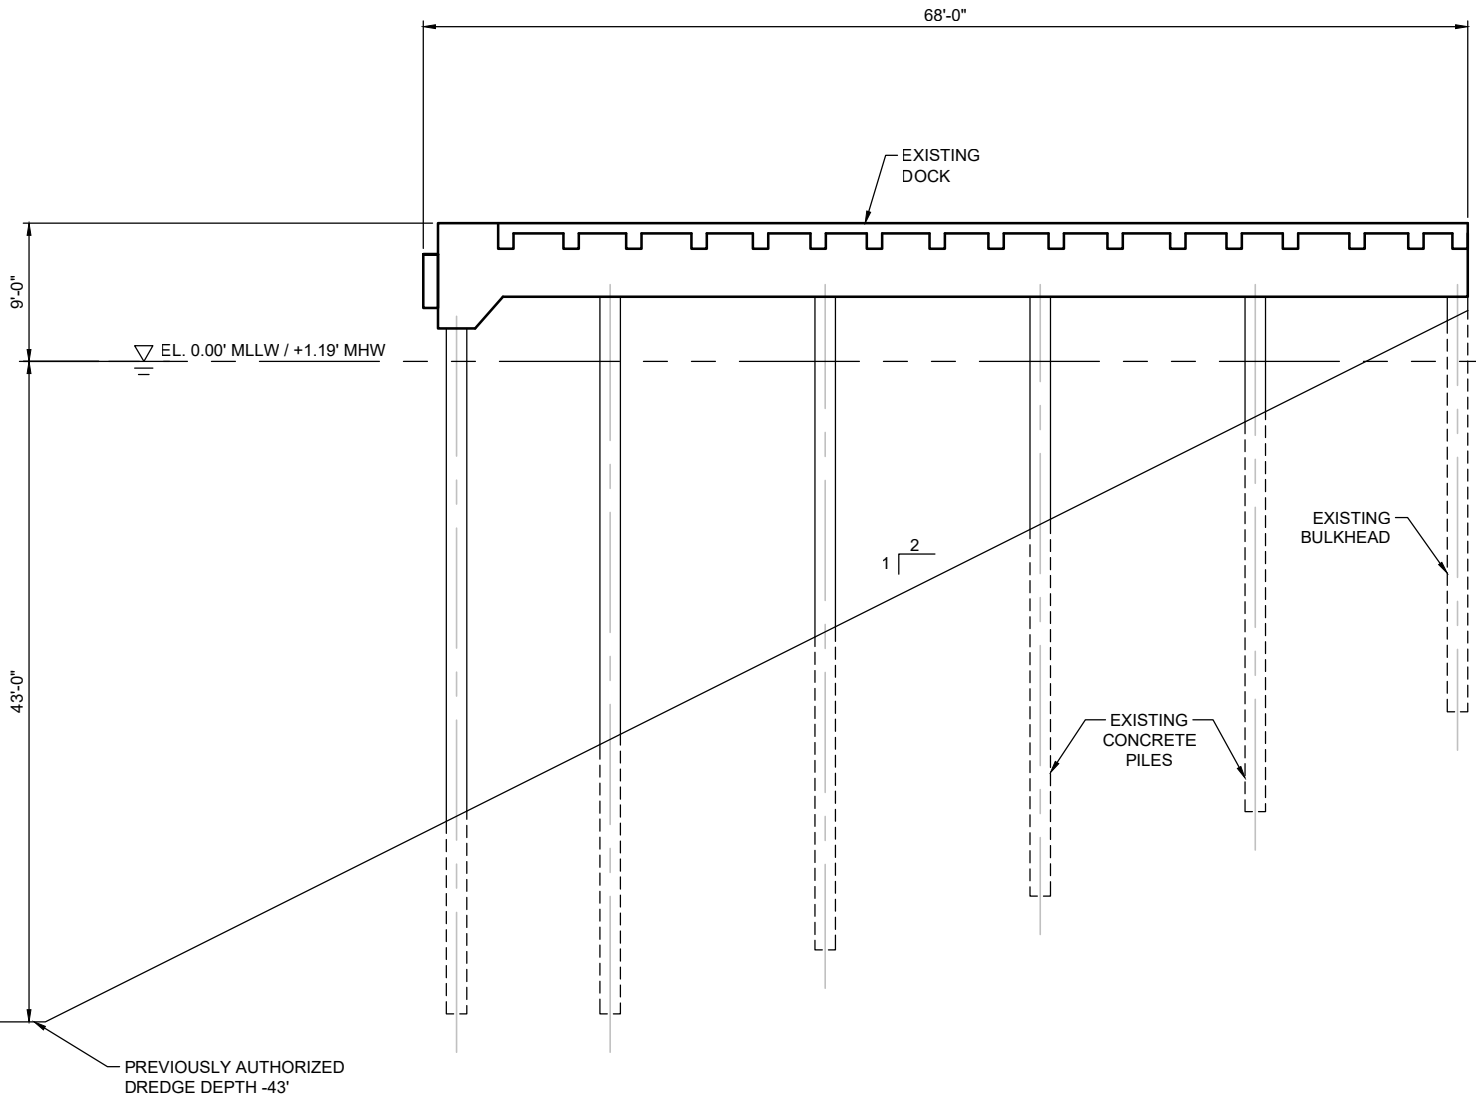

A
2 EXISTING CONDITION
 SCALE: 1"=150'


PURPOSE:	GULF SULPHUR TERMINAL DEEPENING PROJECT
LOCATION:	GALVESTON, TX

OWNER:	GULF SULPHUR SERVICES, LTD., LLP
APPLIED BY:	LLOYD ENGINEERING, INC
APPLIC. No:	SWG-1997-02926
COUNTY:	GALVESTON TEXAS
WATER BODY:	GULF OF MEXICO
DATUM:	MLLW

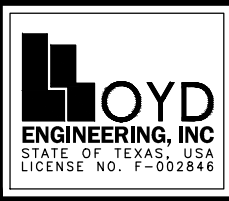


DESIGN BY:	JW
DRAWN BY:	EZ
SCALE:	AS NOTED
DATE:	8/23/24
SHEET No:	03

FILE NAME: L:\LEI Projects\Mosaic\6.0 Drawings\6.4 Permits\04 SECTION - PROPOSED DREDGE DEPTHS OF -46FT.dwg LAYOUT NAME: Layout PLOTTED: Tuesday, August 27, 2024 - 11:13am USER: edward.zepeda

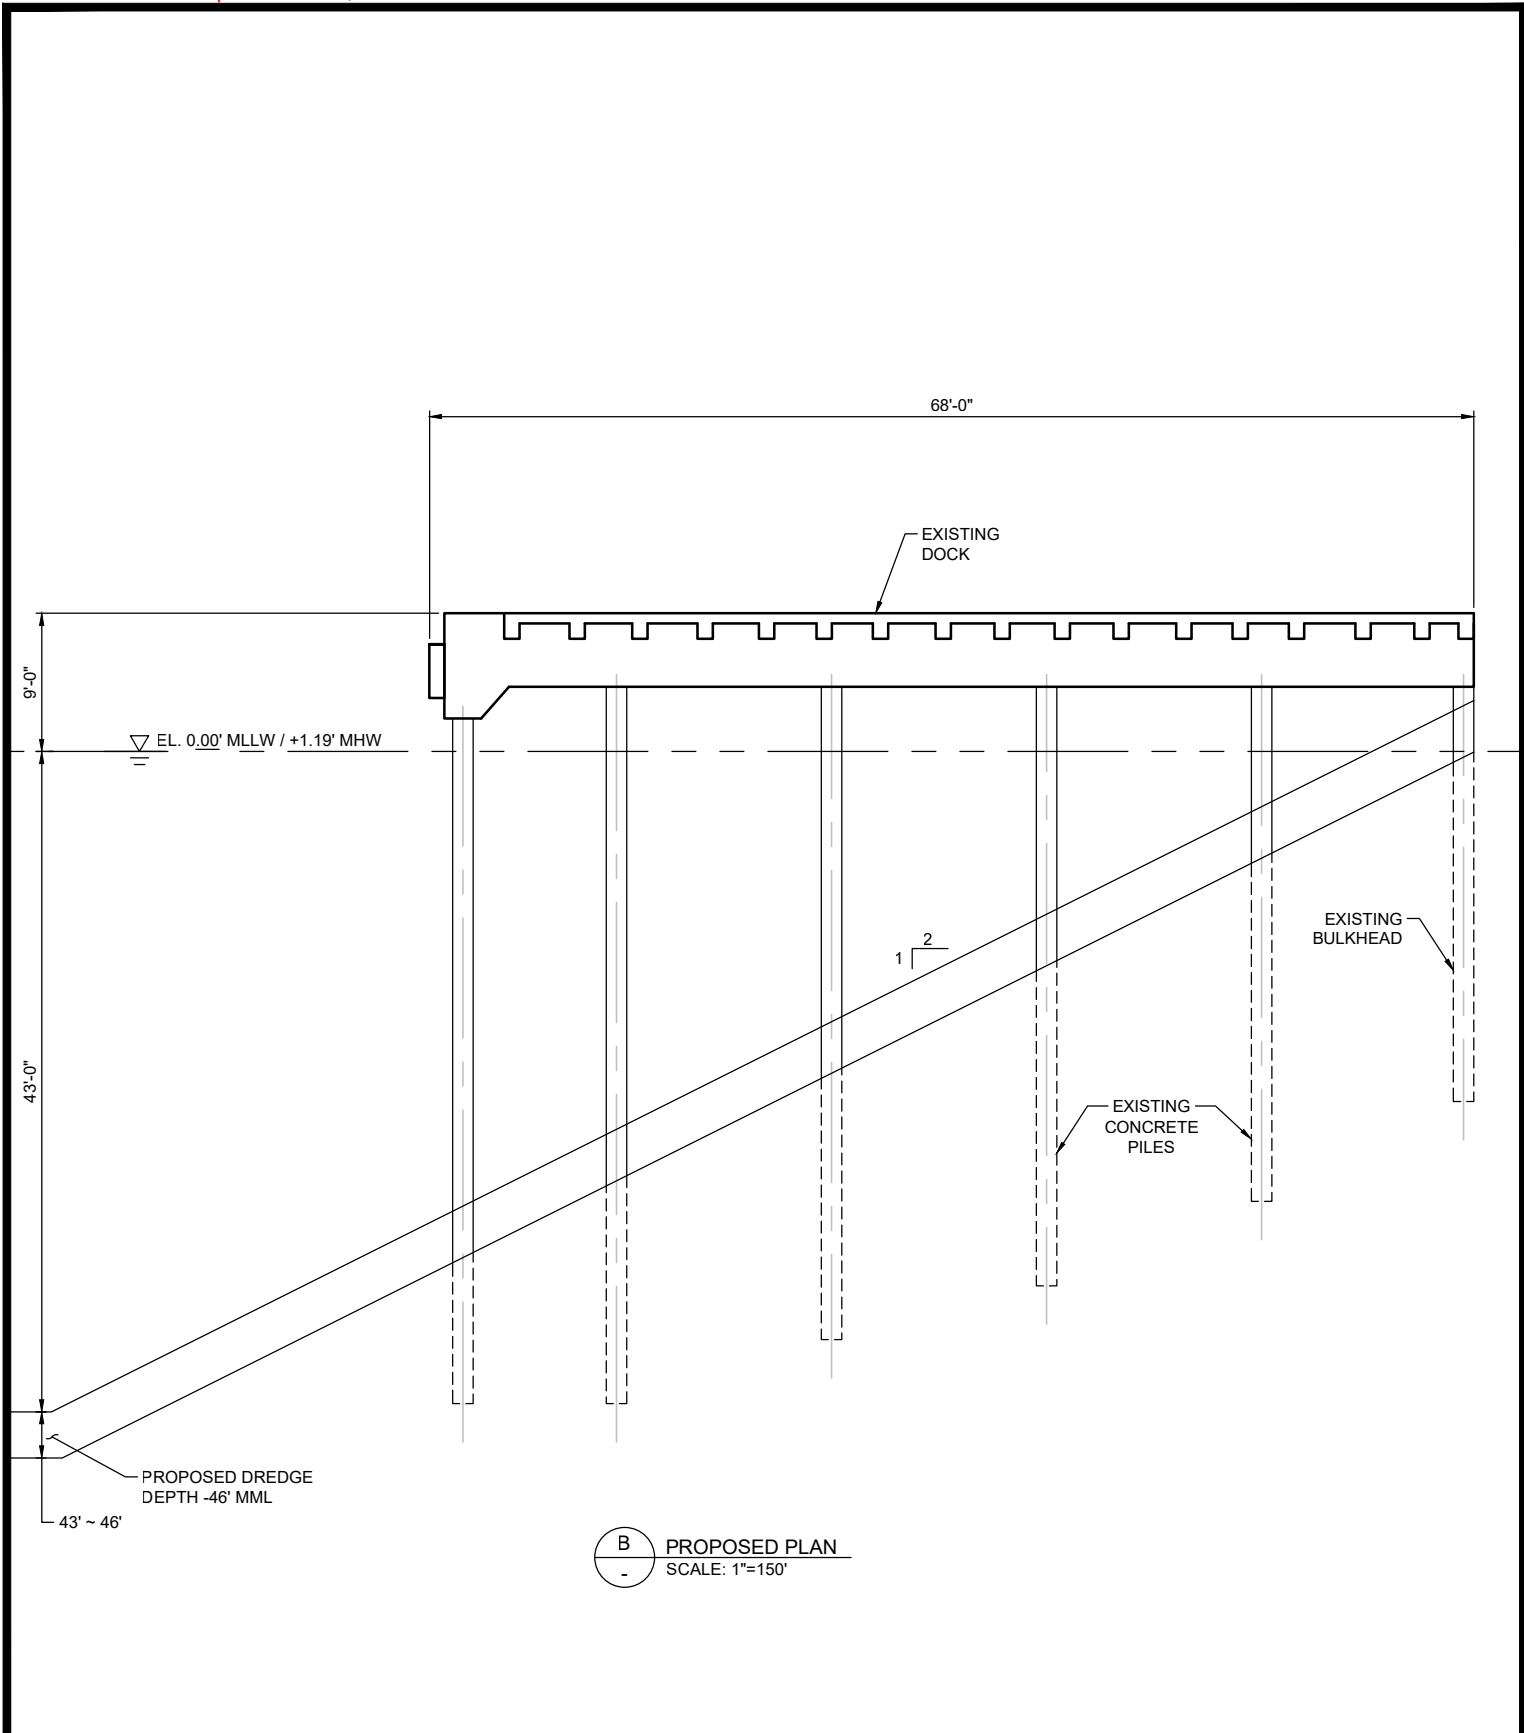

B
-
PROPOSED PLAN
SCALE: 1"=150'

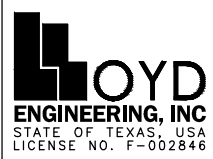PURPOSE:	GULF SULPHUR TERMINAL DEEPENING PROJECT	OWNER:	GULF SULPHUR SERVICES, LTD., LLP	 <p>LLOYD ENGINEERING, INC STATE OF TEXAS, USA LICENSE NO. F-002846</p>	DESIGN BY:	JW
		APPLIED BY:	LLOYD ENGINEERING, INC		DRAWN BY:	EZ
LOCATION:	GALVESTON, TX	APPLIC. No:	SWG-1997-02926		SCALE:	AS NOTED
		COUNTY:	GALVESTON TEXAS		DATE:	8/23/24
		WATER BODY:	GULF OF MEXICO		SHEET No:	04
		DATUM:	MLLW			