


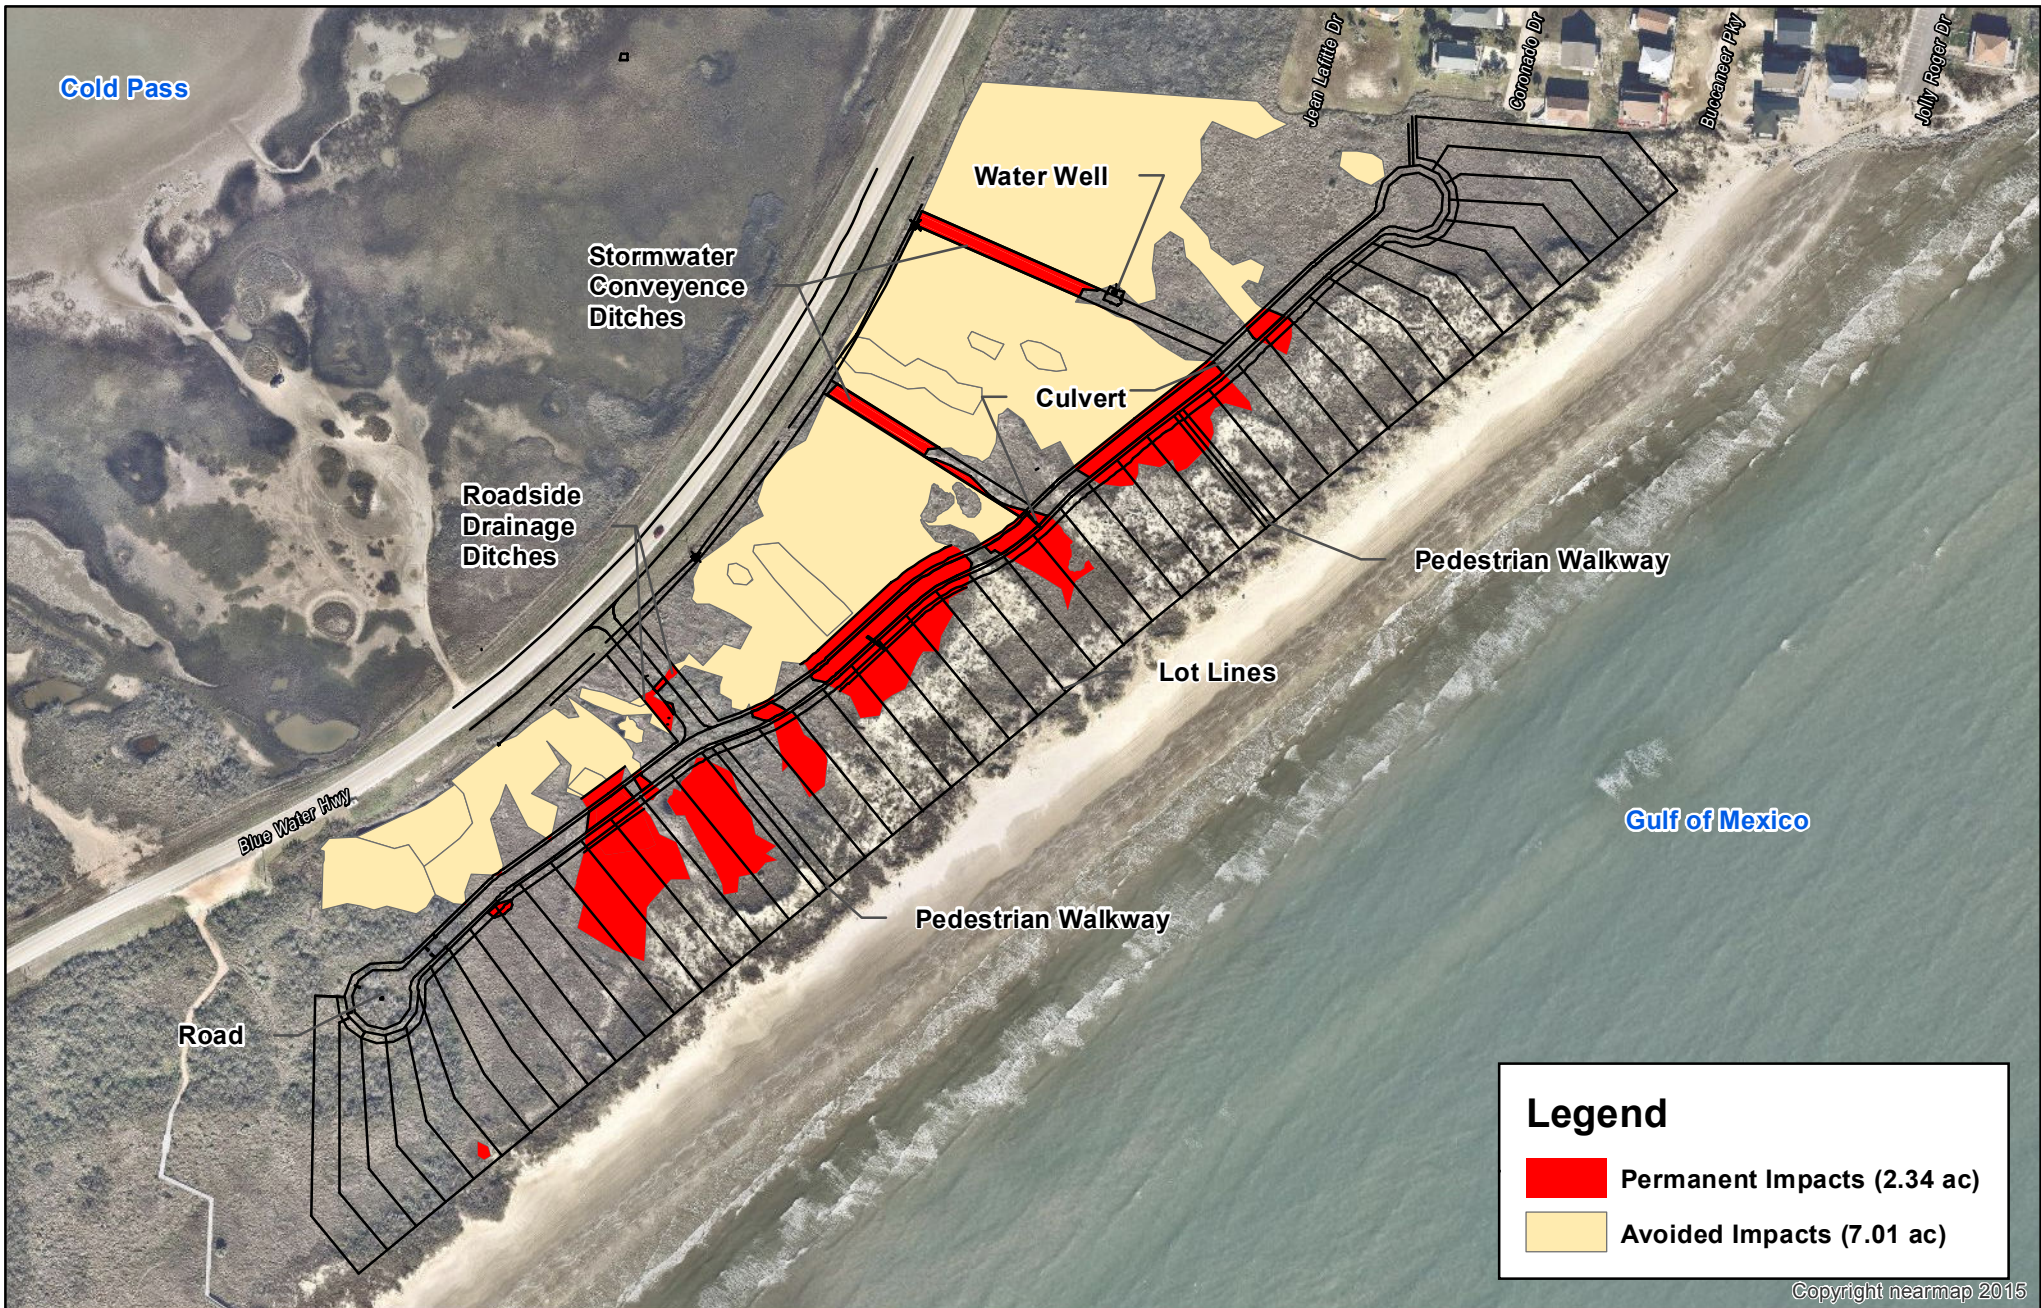

Copyright nearmap 2015

Hidden Beach

2020 AERIAL PHOTOGRAPH WITH
PREFERRED ALTERNATIVE


Brazoria County, Texas



HOLLAWAY
ENVIRONMENTAL + COMMUNICATIONS



0 130 260
Feet

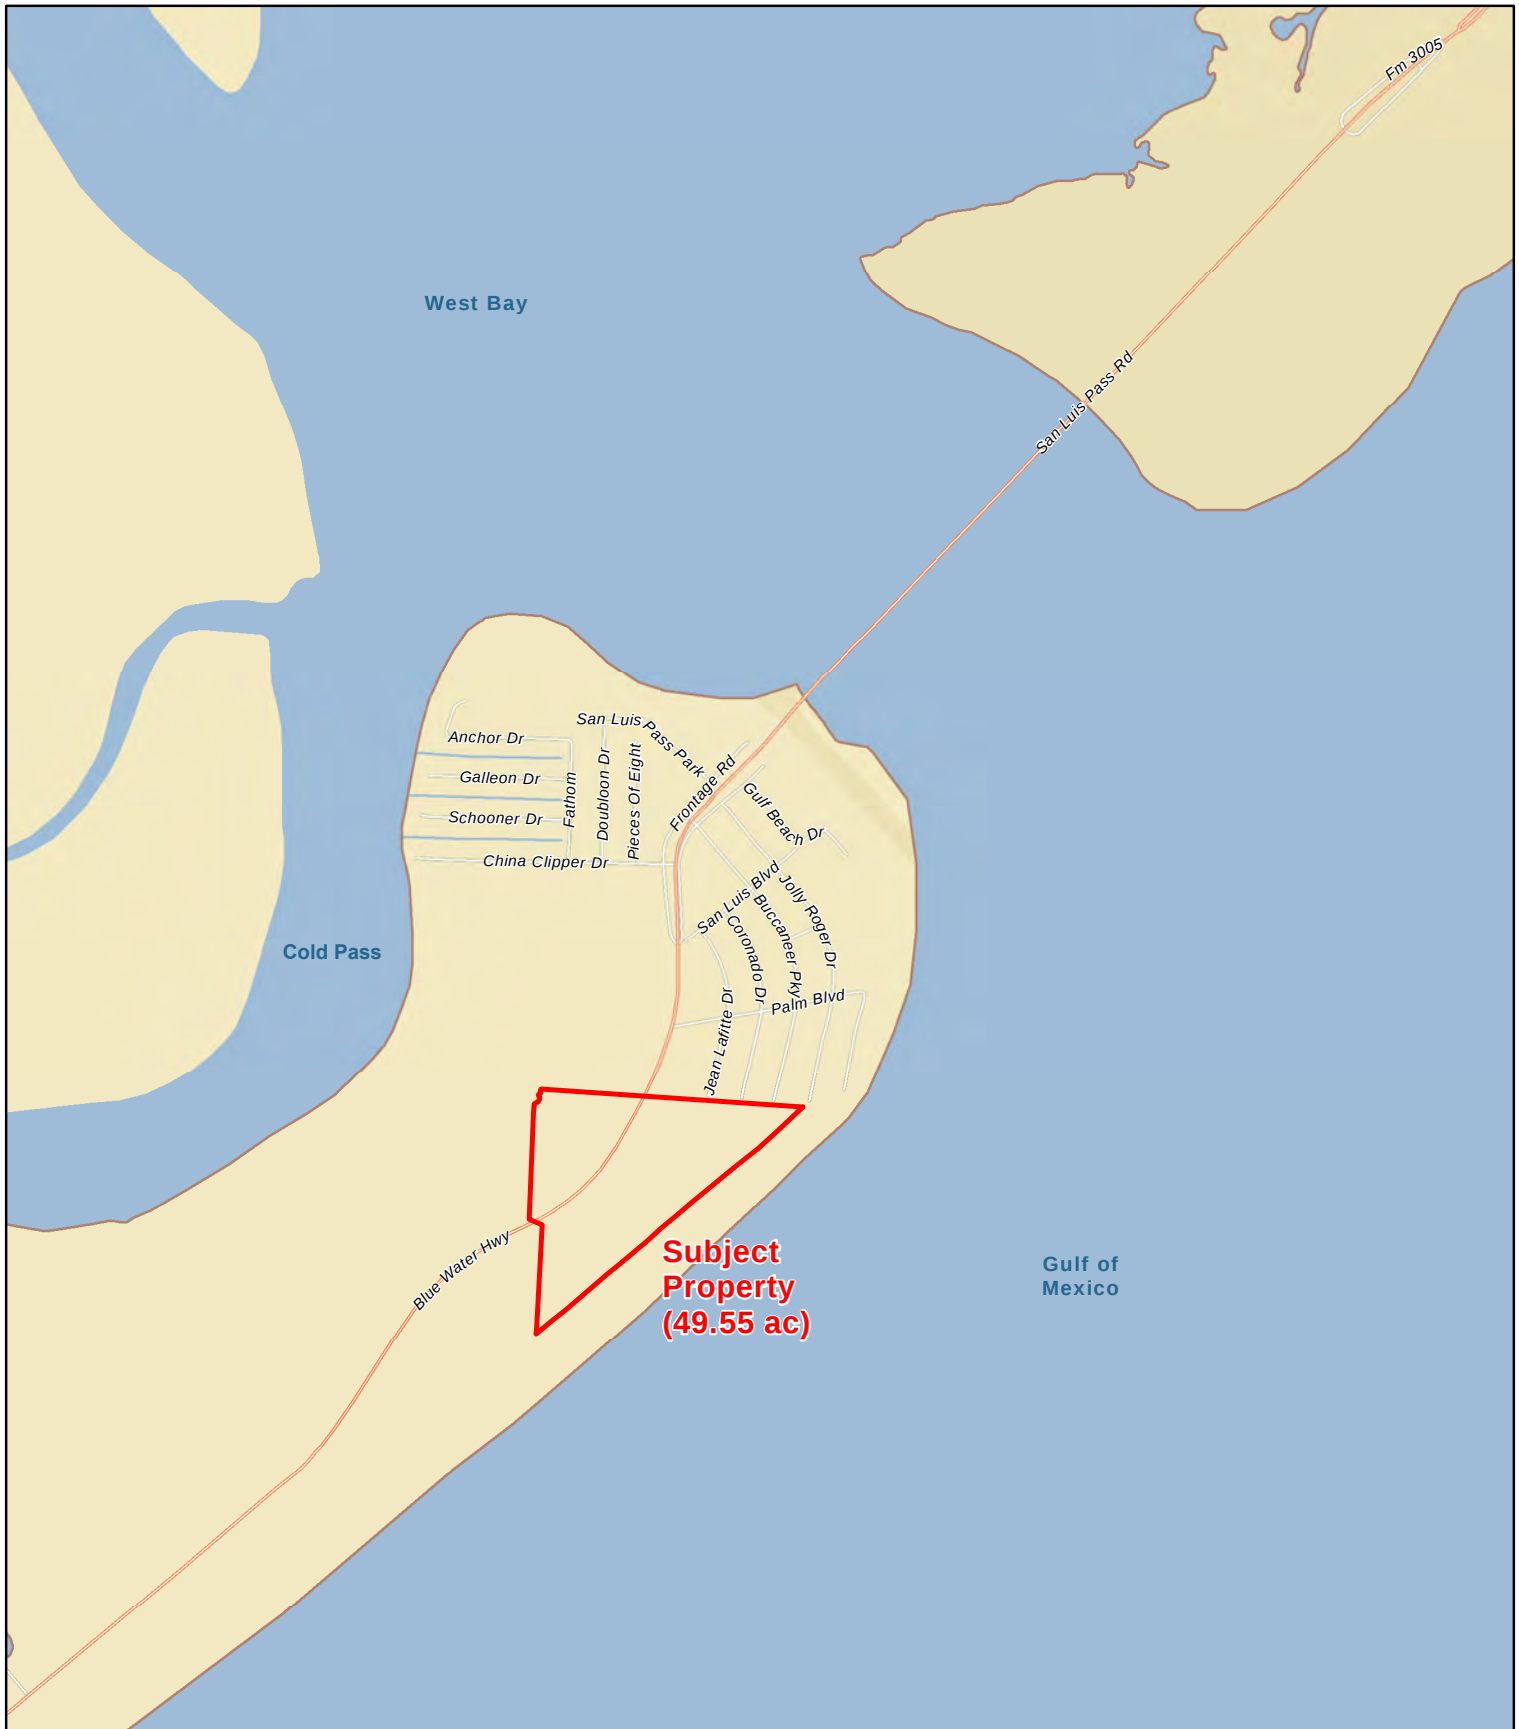

0 740 1,480
Feet

CROUCH  **ENVIRONMENTAL SERVICES, INC.**



David Street
Hidden Beach Development

VICINITY MAP

Brazoria County, Texas




0 140 280
Feet

CROUCH  **ENVIRONMENTAL SERVICES, INC.**



David Street
Hidden Beach Development
2014 AERIAL PHOTOGRAPH WITH
SUBJECT PROPERTY OVERLAY

Brazoria County, Texas

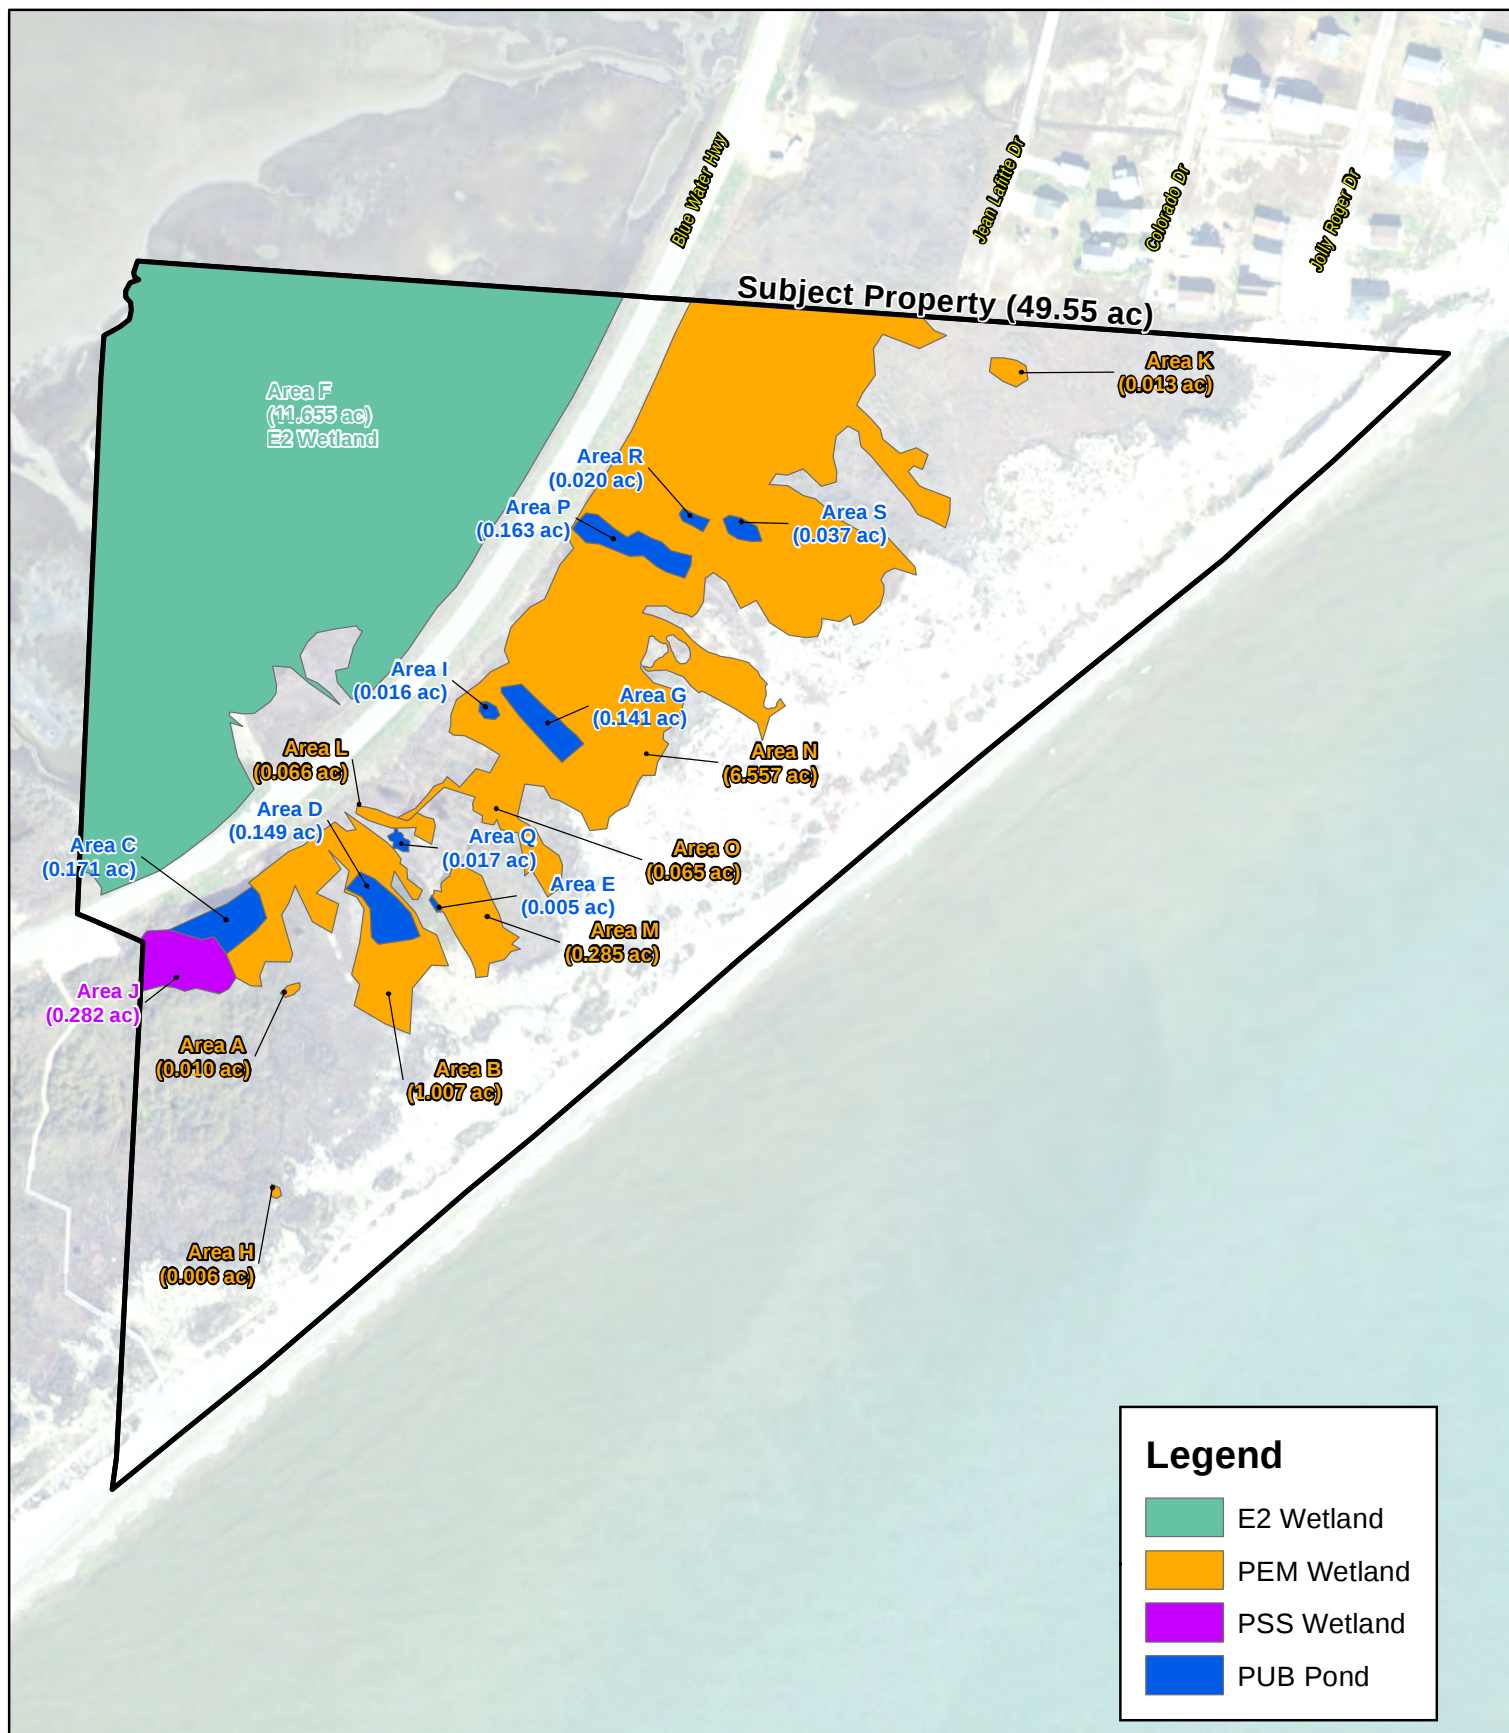

0 140 280 Feet


CROUCH ENVIRONMENTAL SERVICES, INC.



Hidden Beach Development
SWG-2007-00485

2014 AERIAL PHOTOGRAPH WITH
AQUATIC FEATURES


Brazoria County, Texas

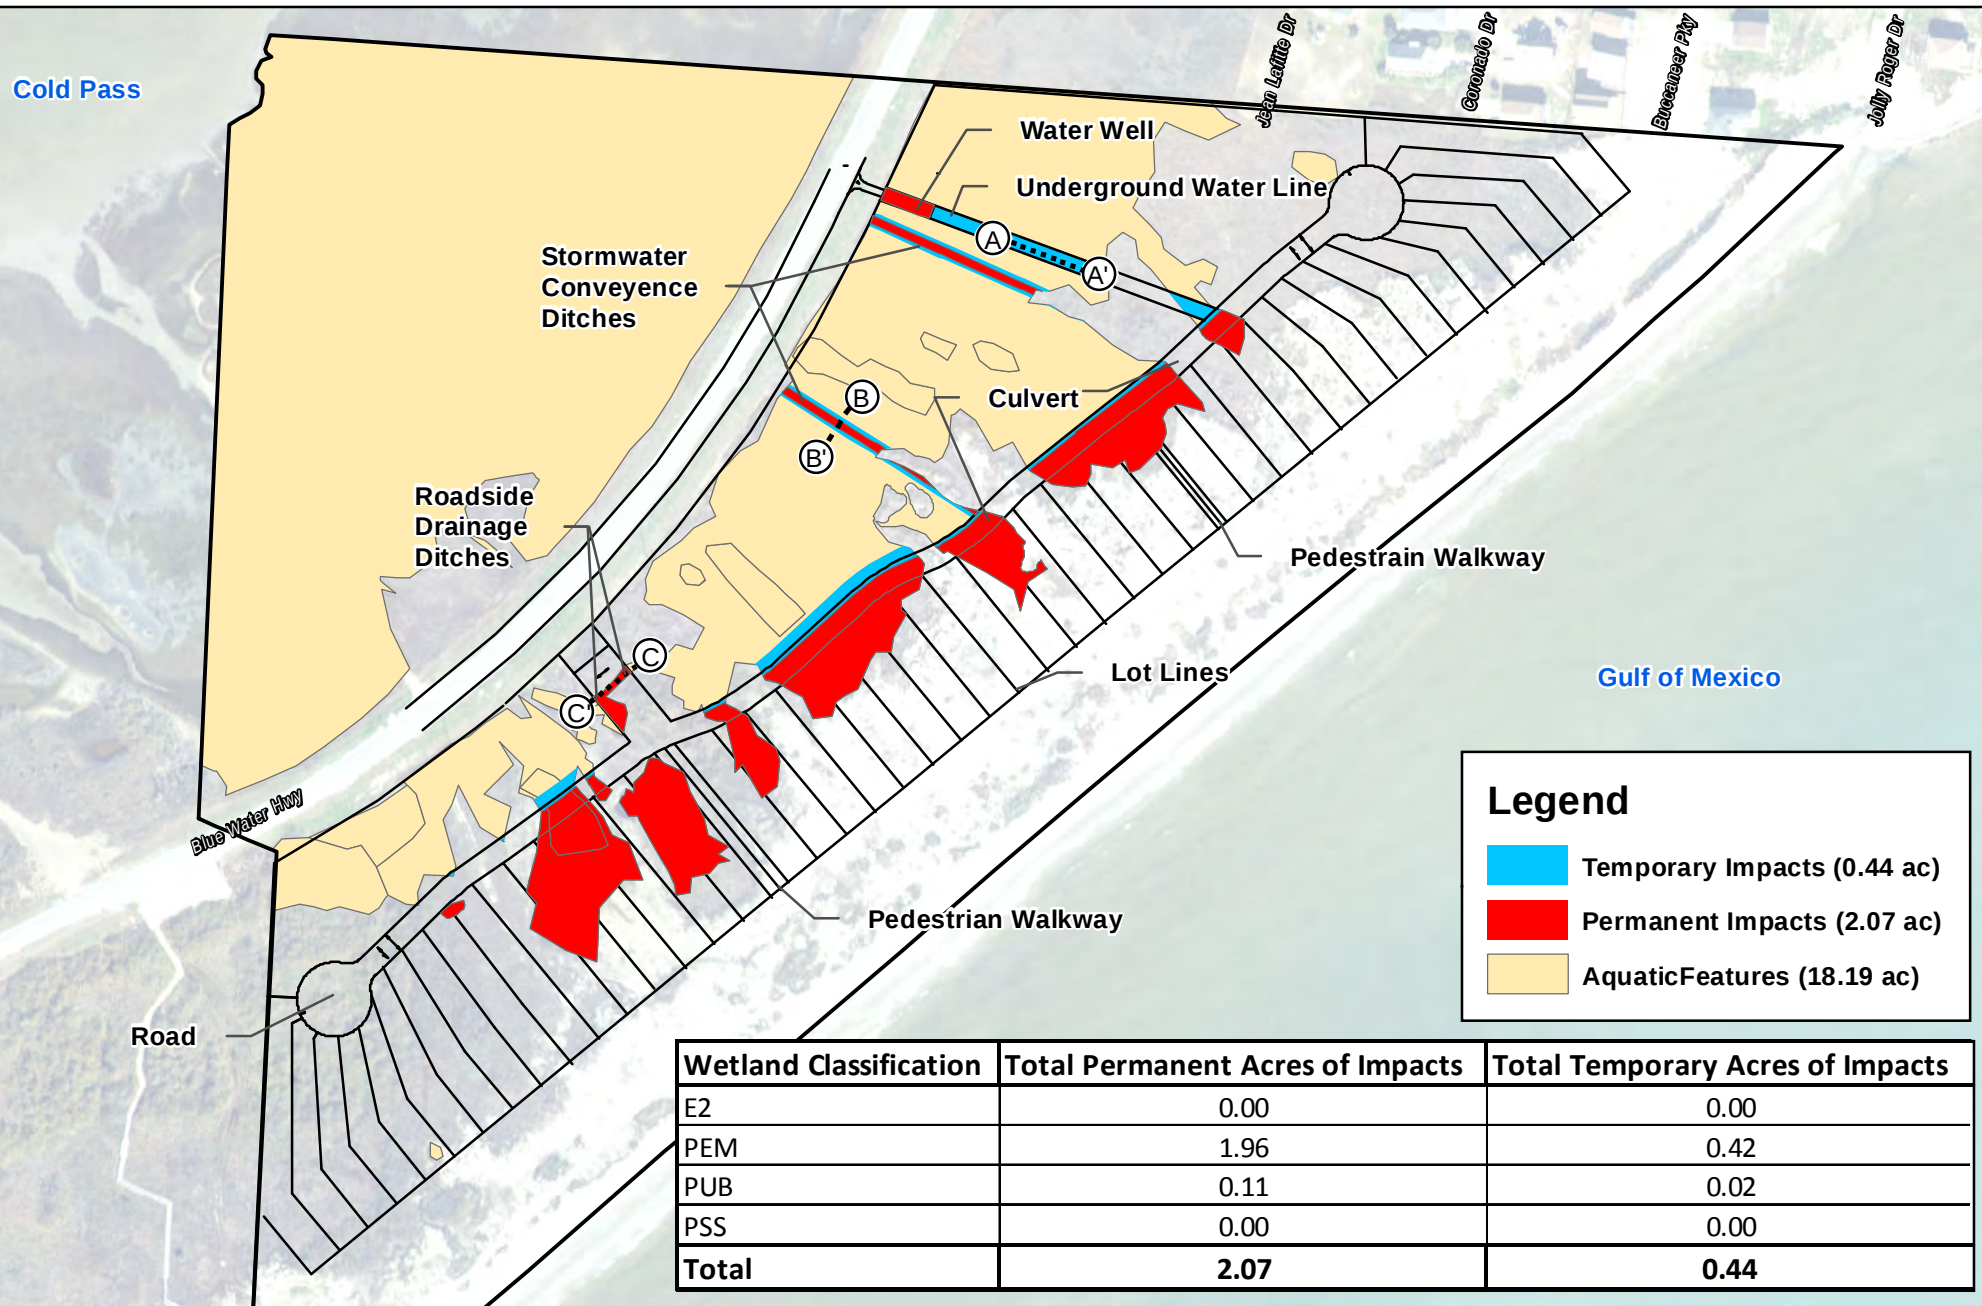

Hidden Beach

2015 AERIAL PHOTOGRAPH WITH
PROPOSED IMPACTS


Brazoria County, Texas

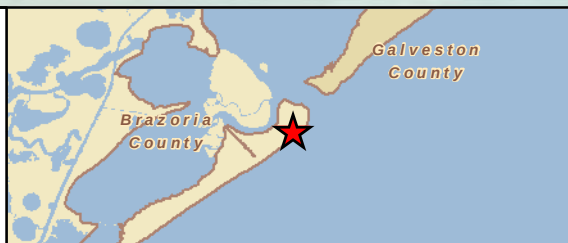

HOLLAWAY
ENVIRONMENTAL + COMMUNICATIONS



0 140 280
Feet

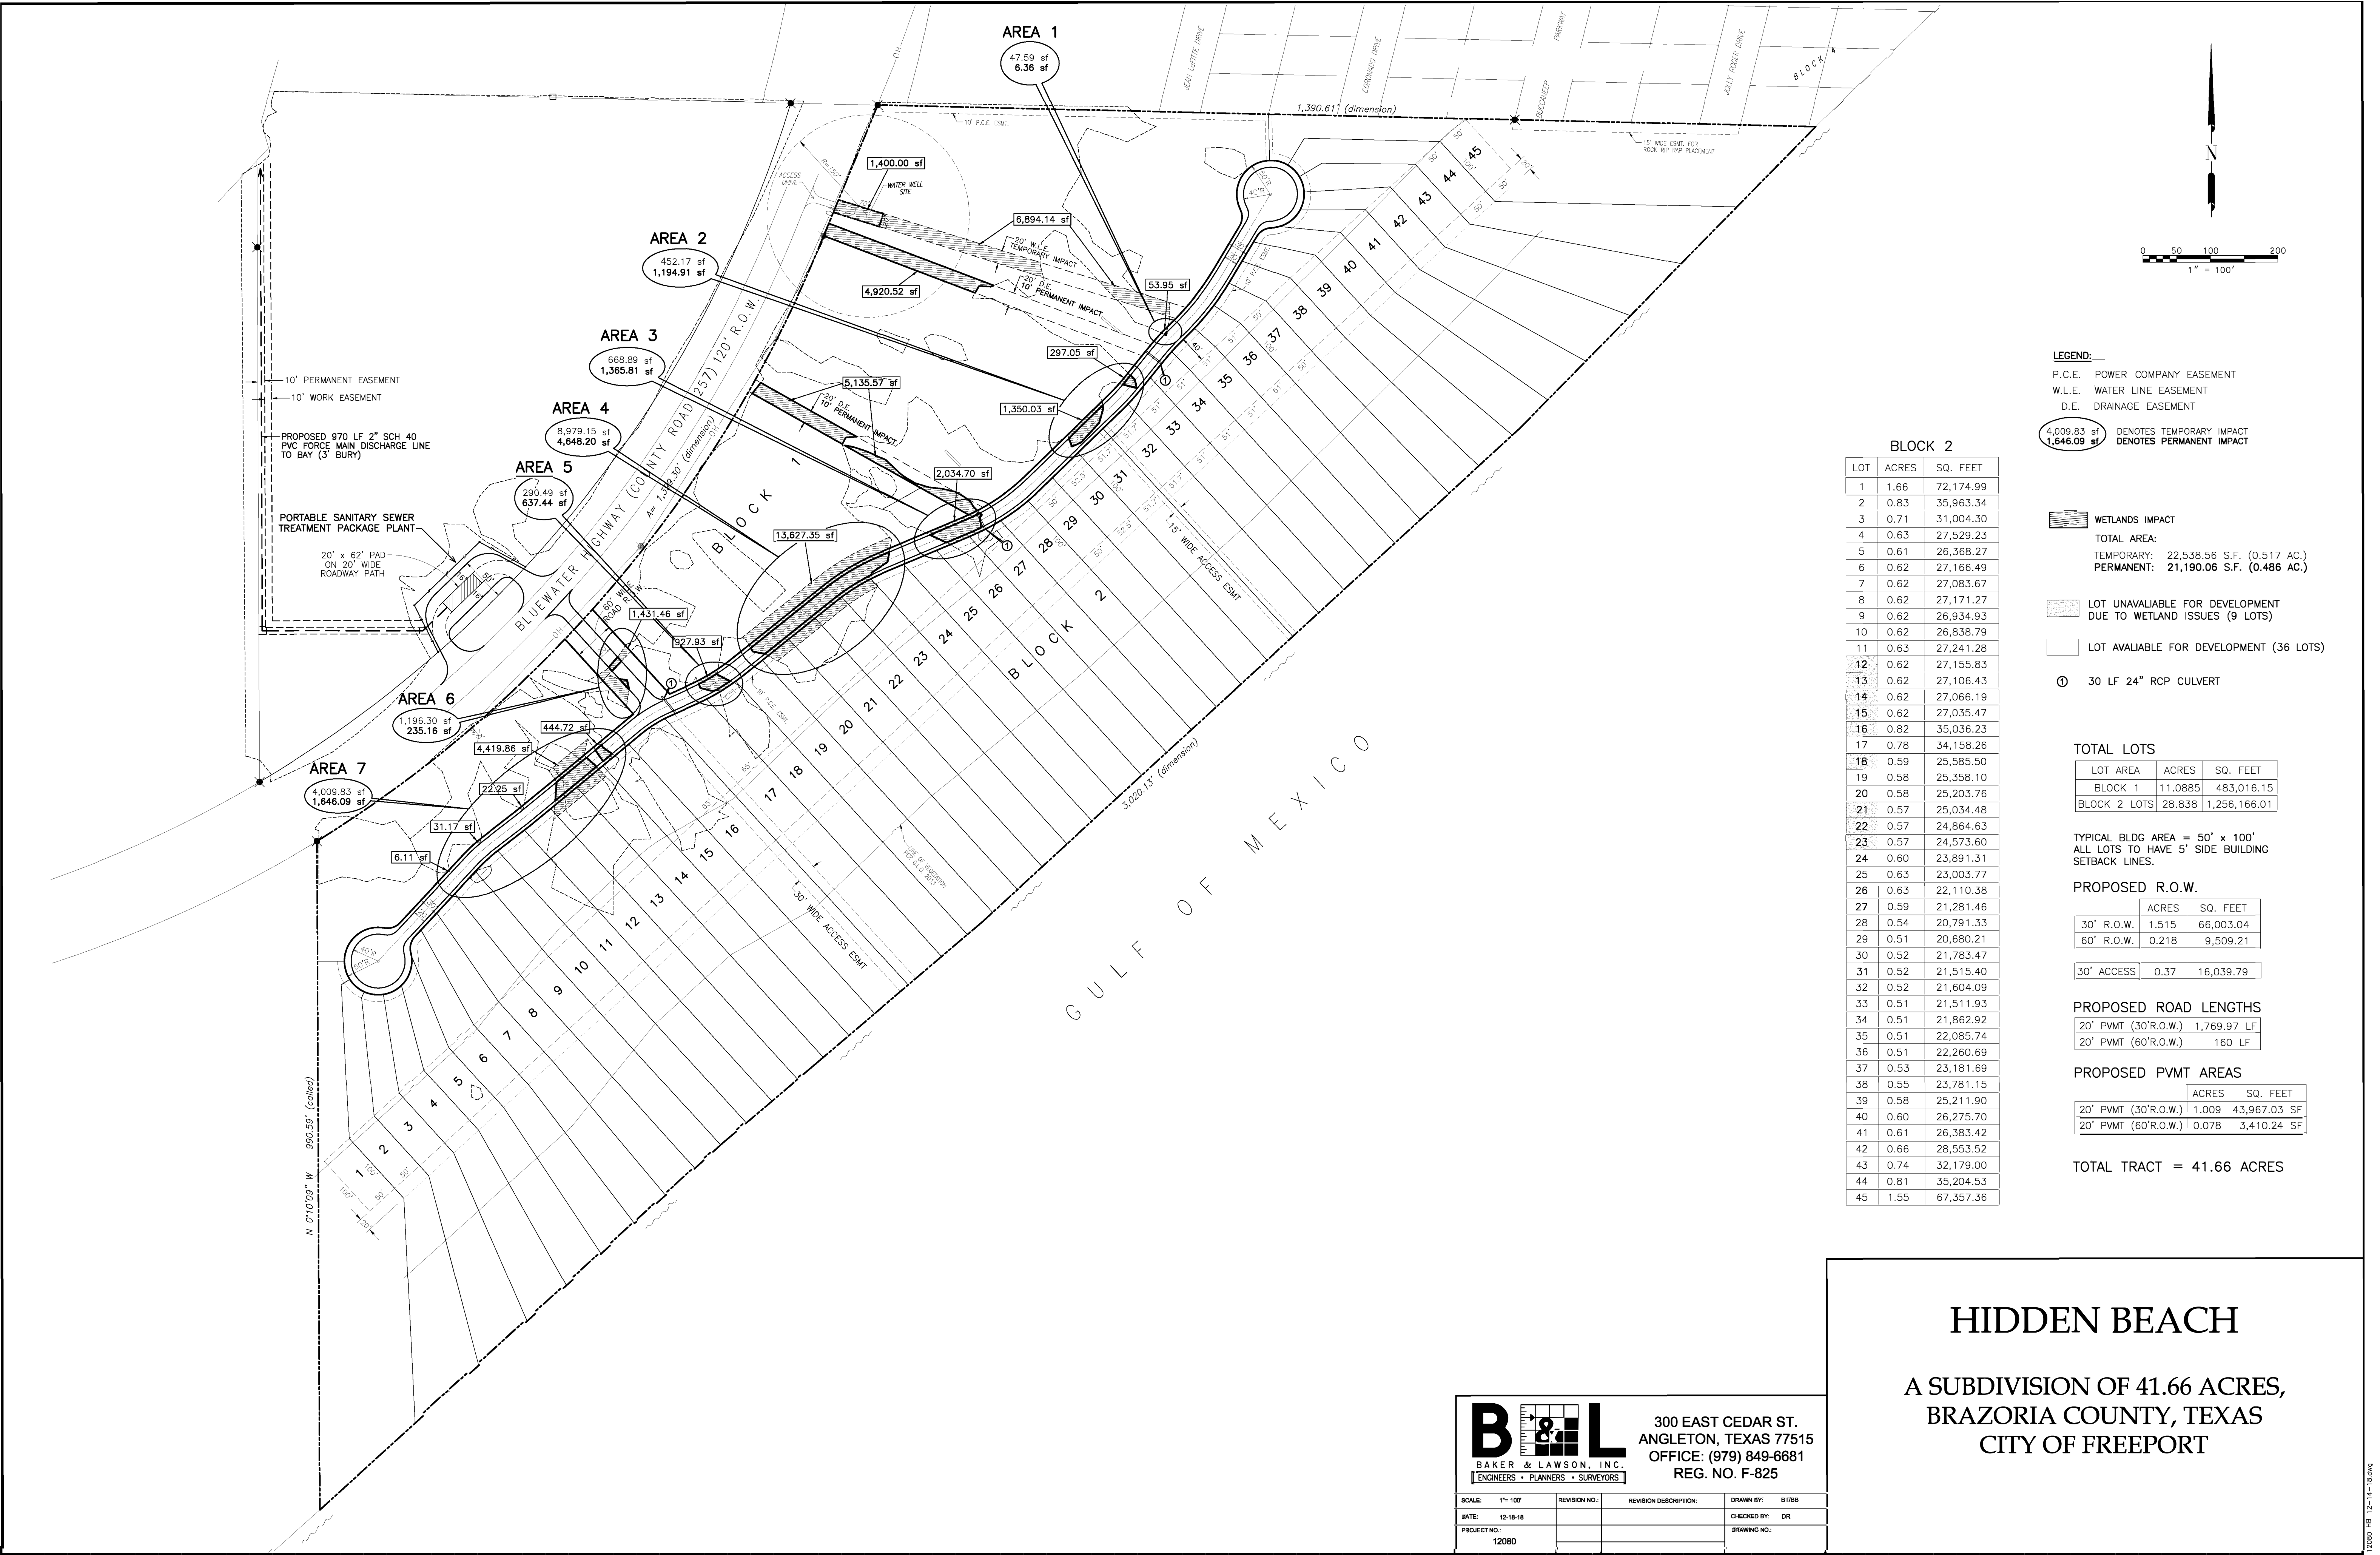

HIDDEN BEACH

A SUBDIVISION OF 41.66 ACRES,
BRAZORIA COUNTY, TEXAS
CITY OF FREEPORT

B&L

BAKER & LAWSON, INC.

ENGINEERS • PLANNERS • SURVEYORS

300 EAST CEDAR ST.
ANGLETON, TEXAS 77515
OFFICE: (979) 849-6681
REG. NO. F-825

SCALE: 1" = 100'

DATE: 12-18-18

PROJECT NO.: 12080

REVISION NO.:


REVISION DESCRIPTION:

DRAWN BY: BTBB

CHECKED BY: DR

DRAWING NO.:

Cross Section A-A'

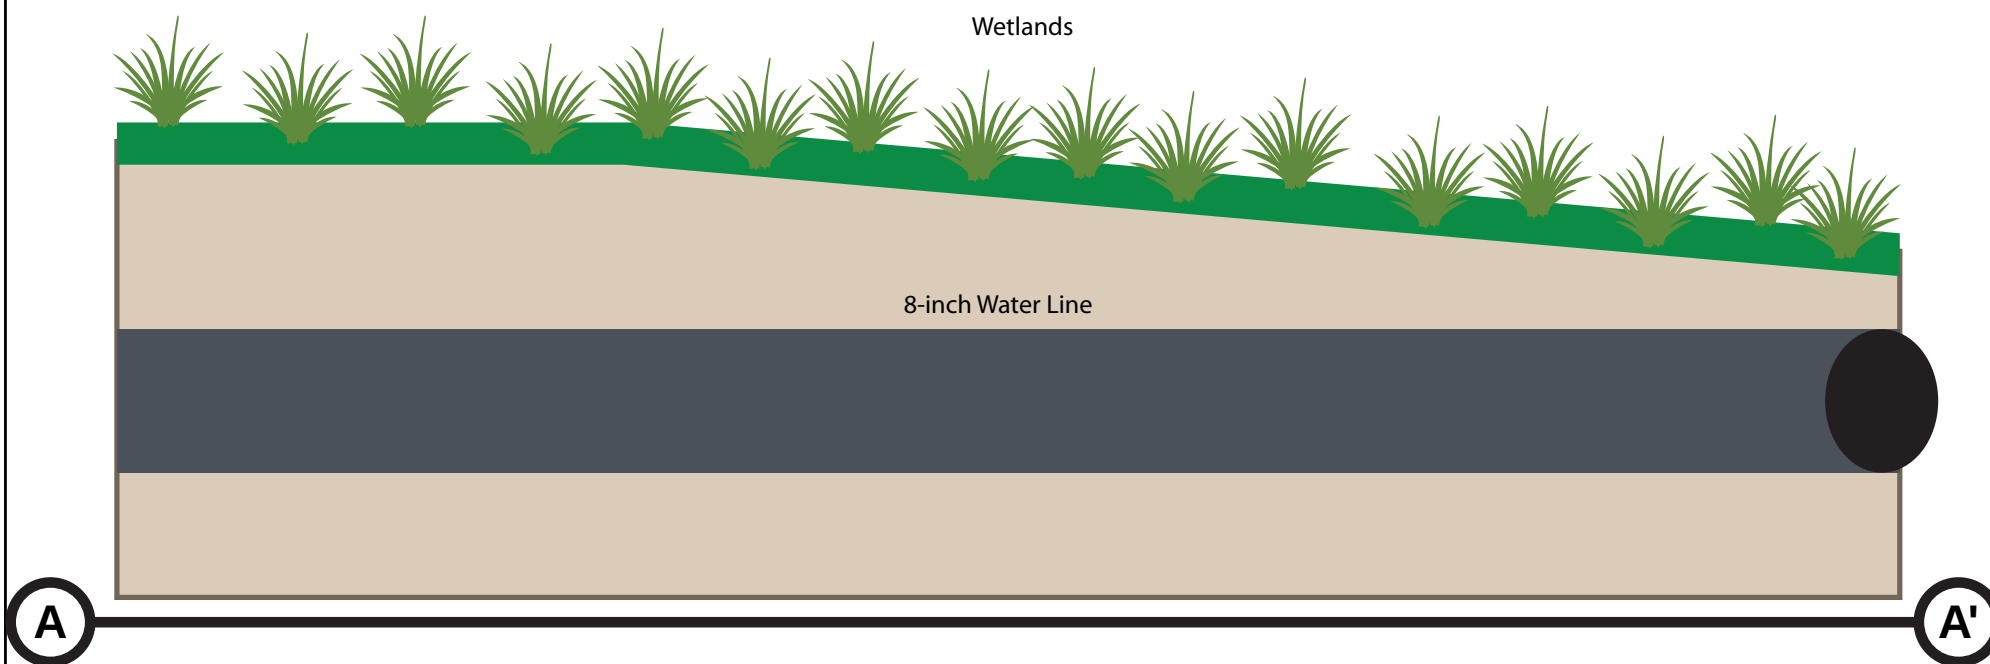


HOLLAWAY
ENVIRONMENTAL + COMMUNICATIONS

Typical Water Line Cross Section
Hidden Beach

Cross Section - A to A'
Not to Scale

Brazoria County, Texas

Cross Section B-B'

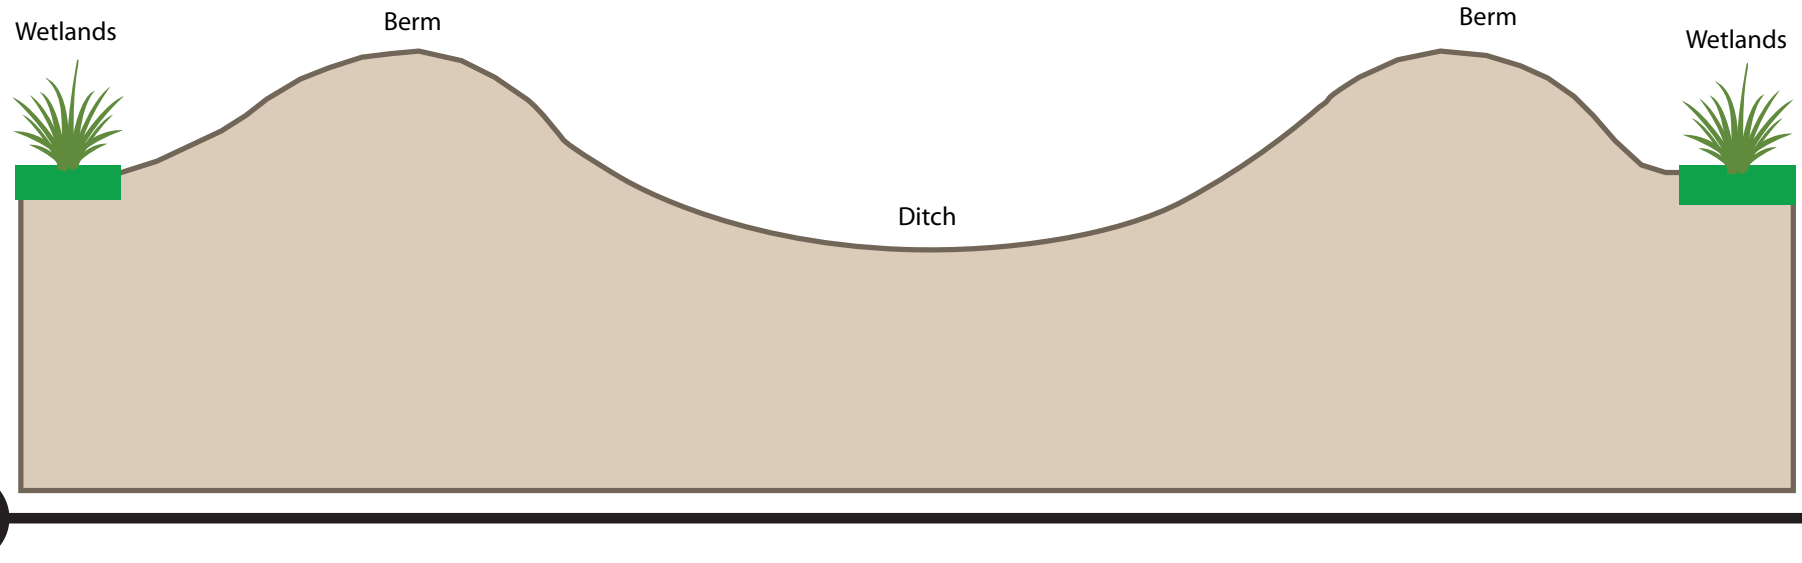

Cross Section C-C'

