



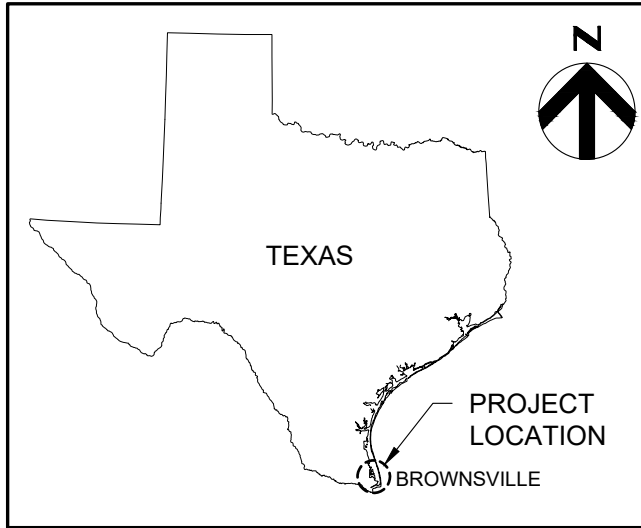


STATE MAP

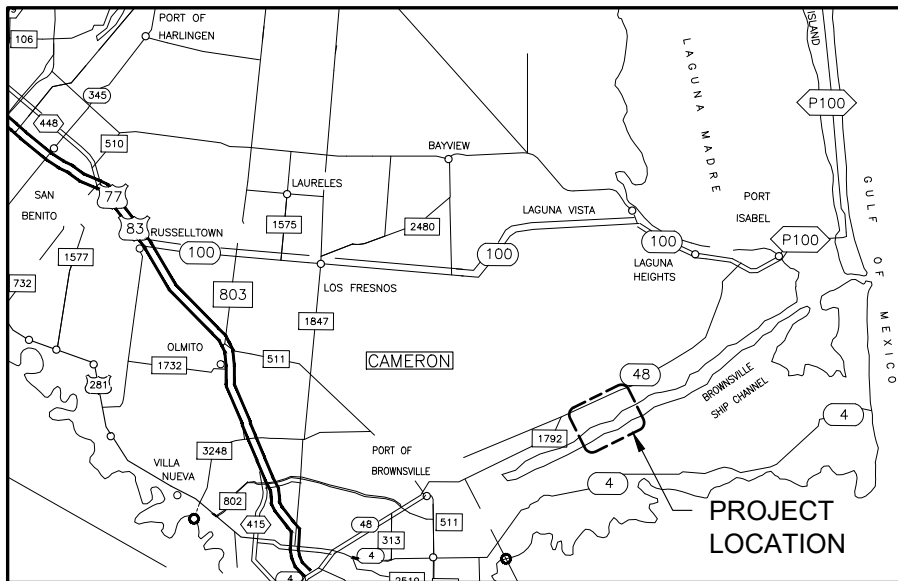

VICINITY MAP
N.T.S.


1
03

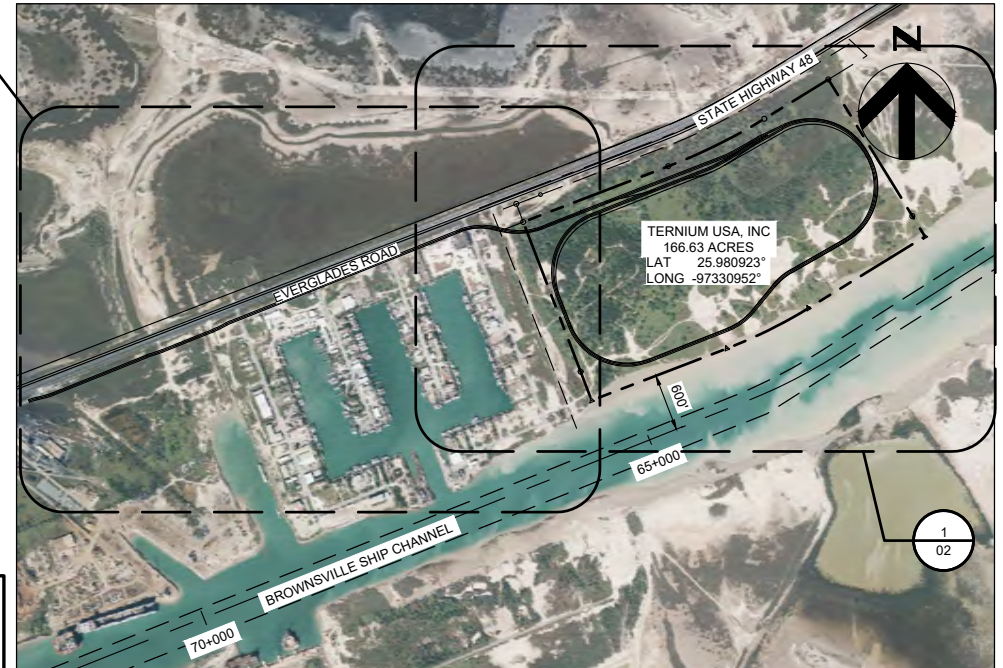

1
02


OVERALL SITE PLAN


1" = 2000'

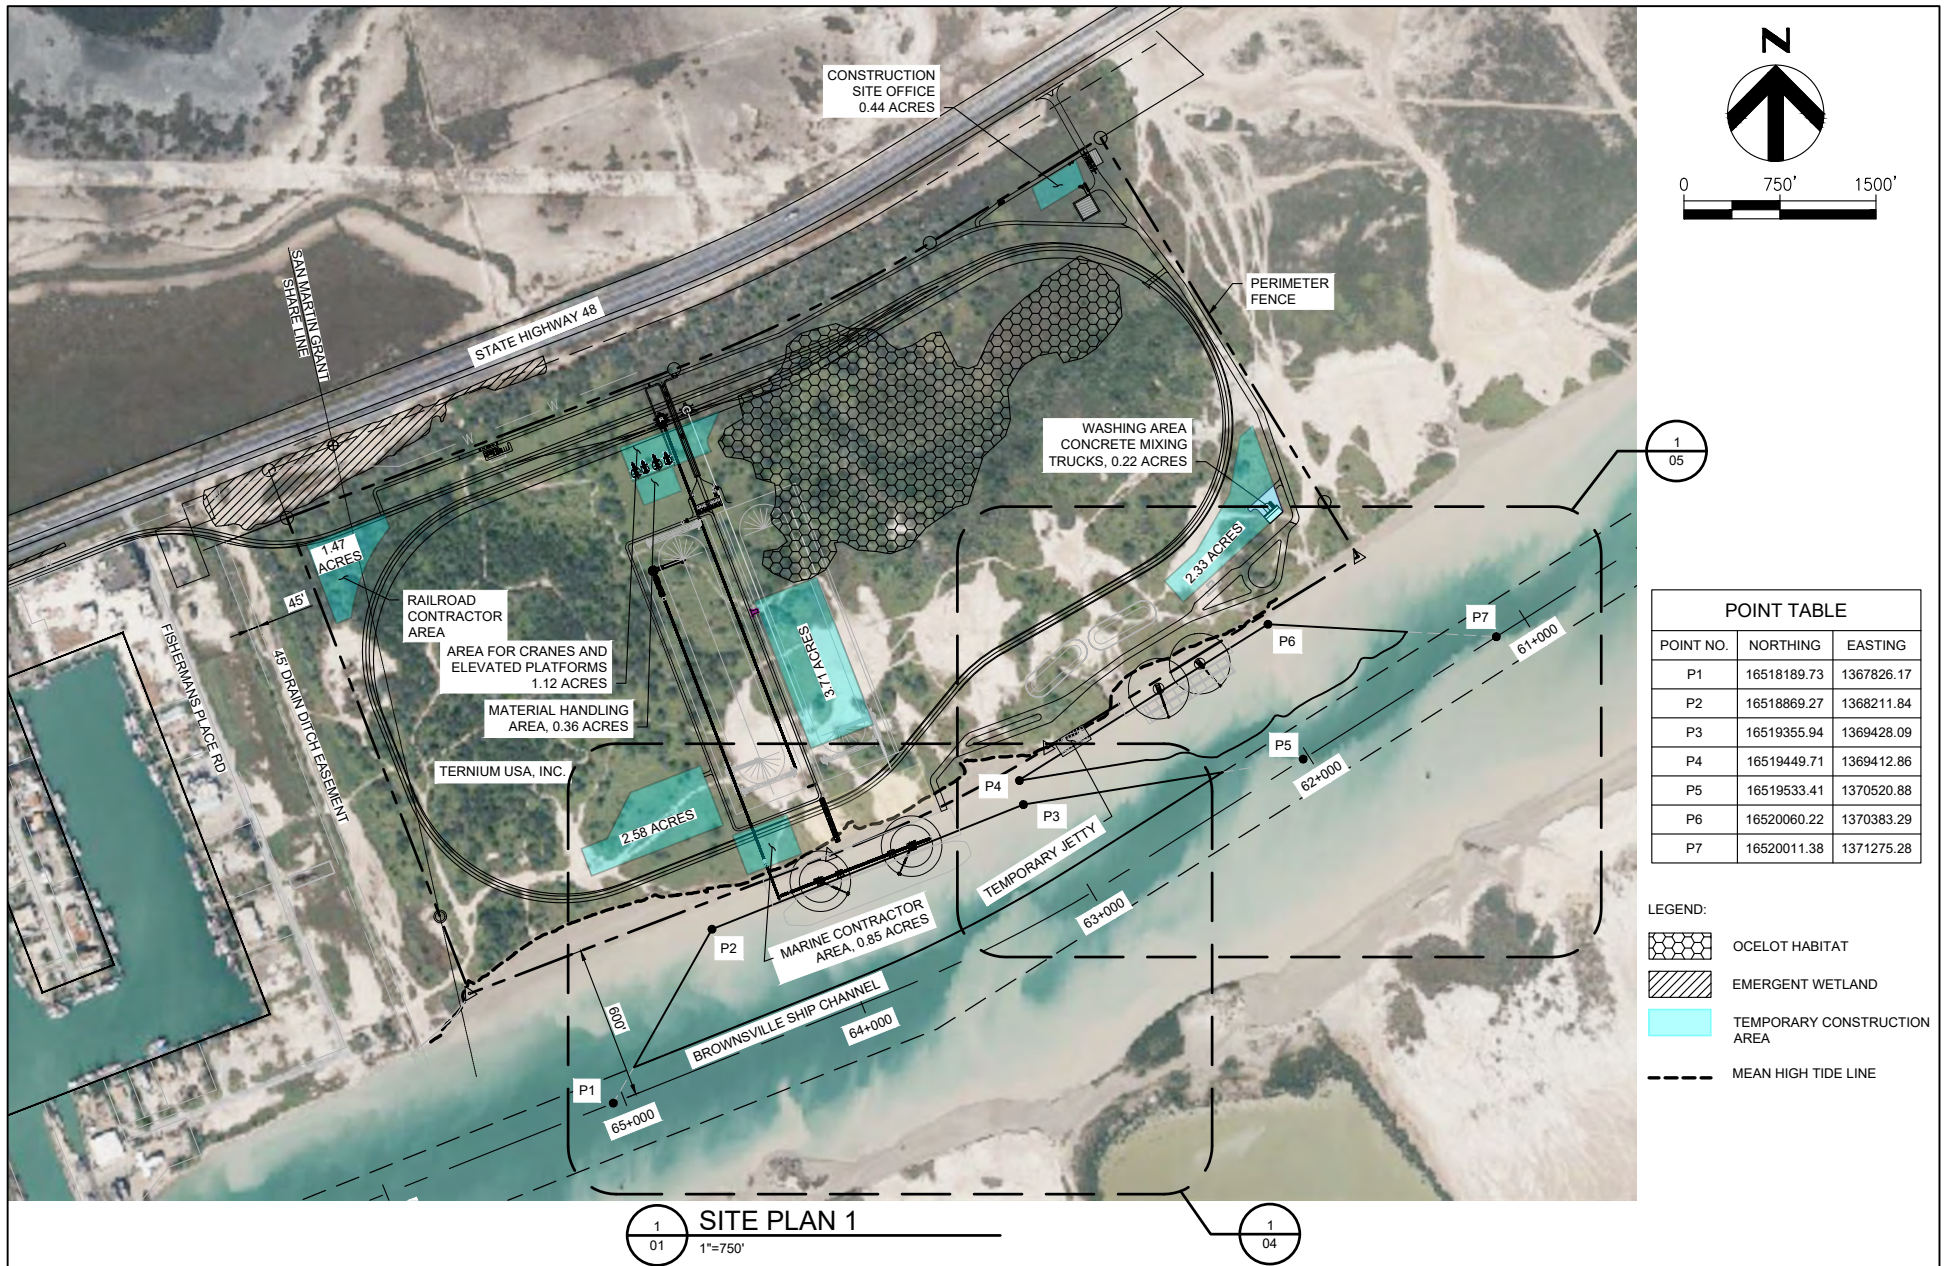




1
01 SITE PLAN 2
1"=750' 0 750' 1500'

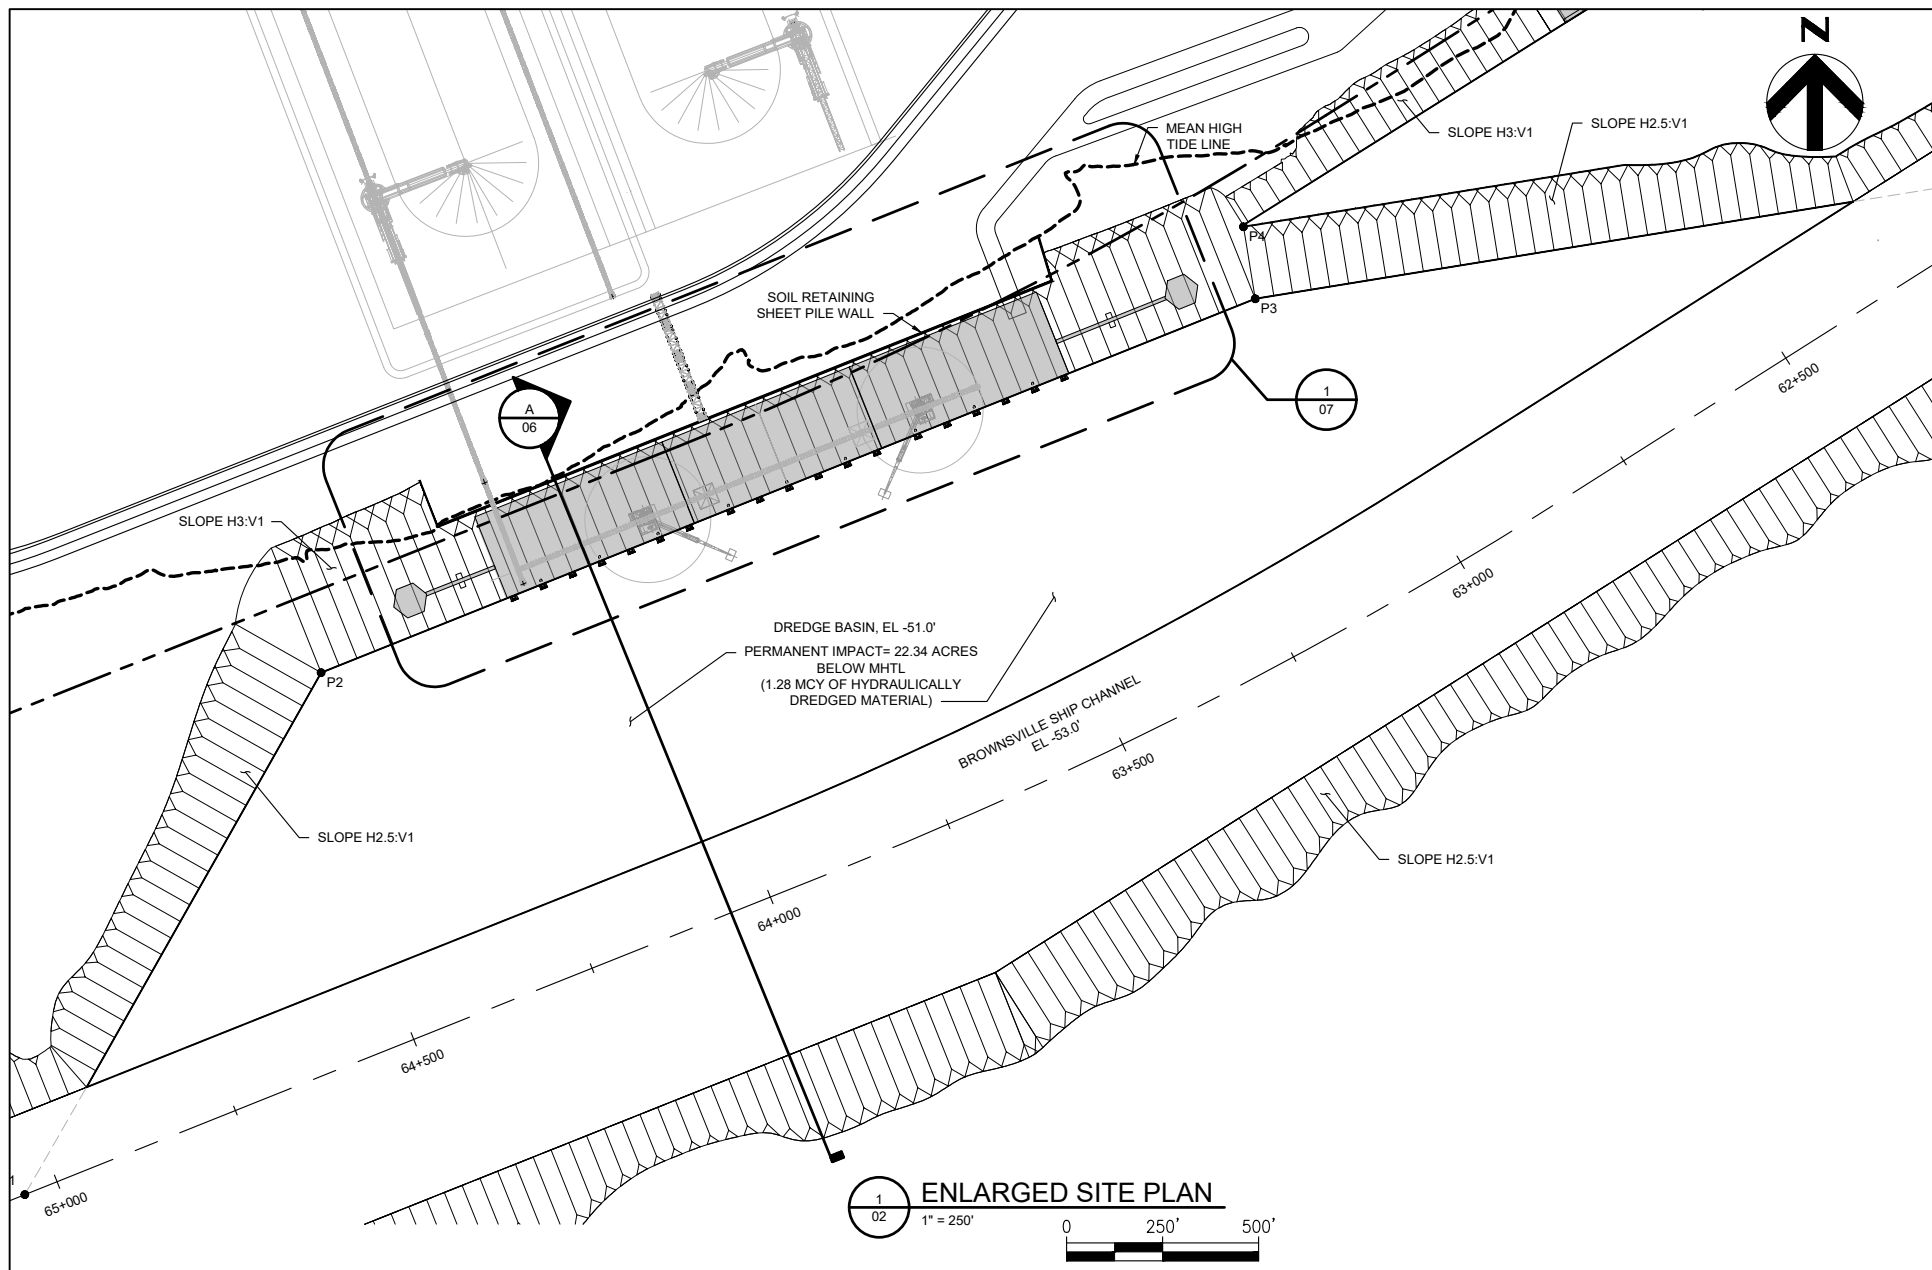


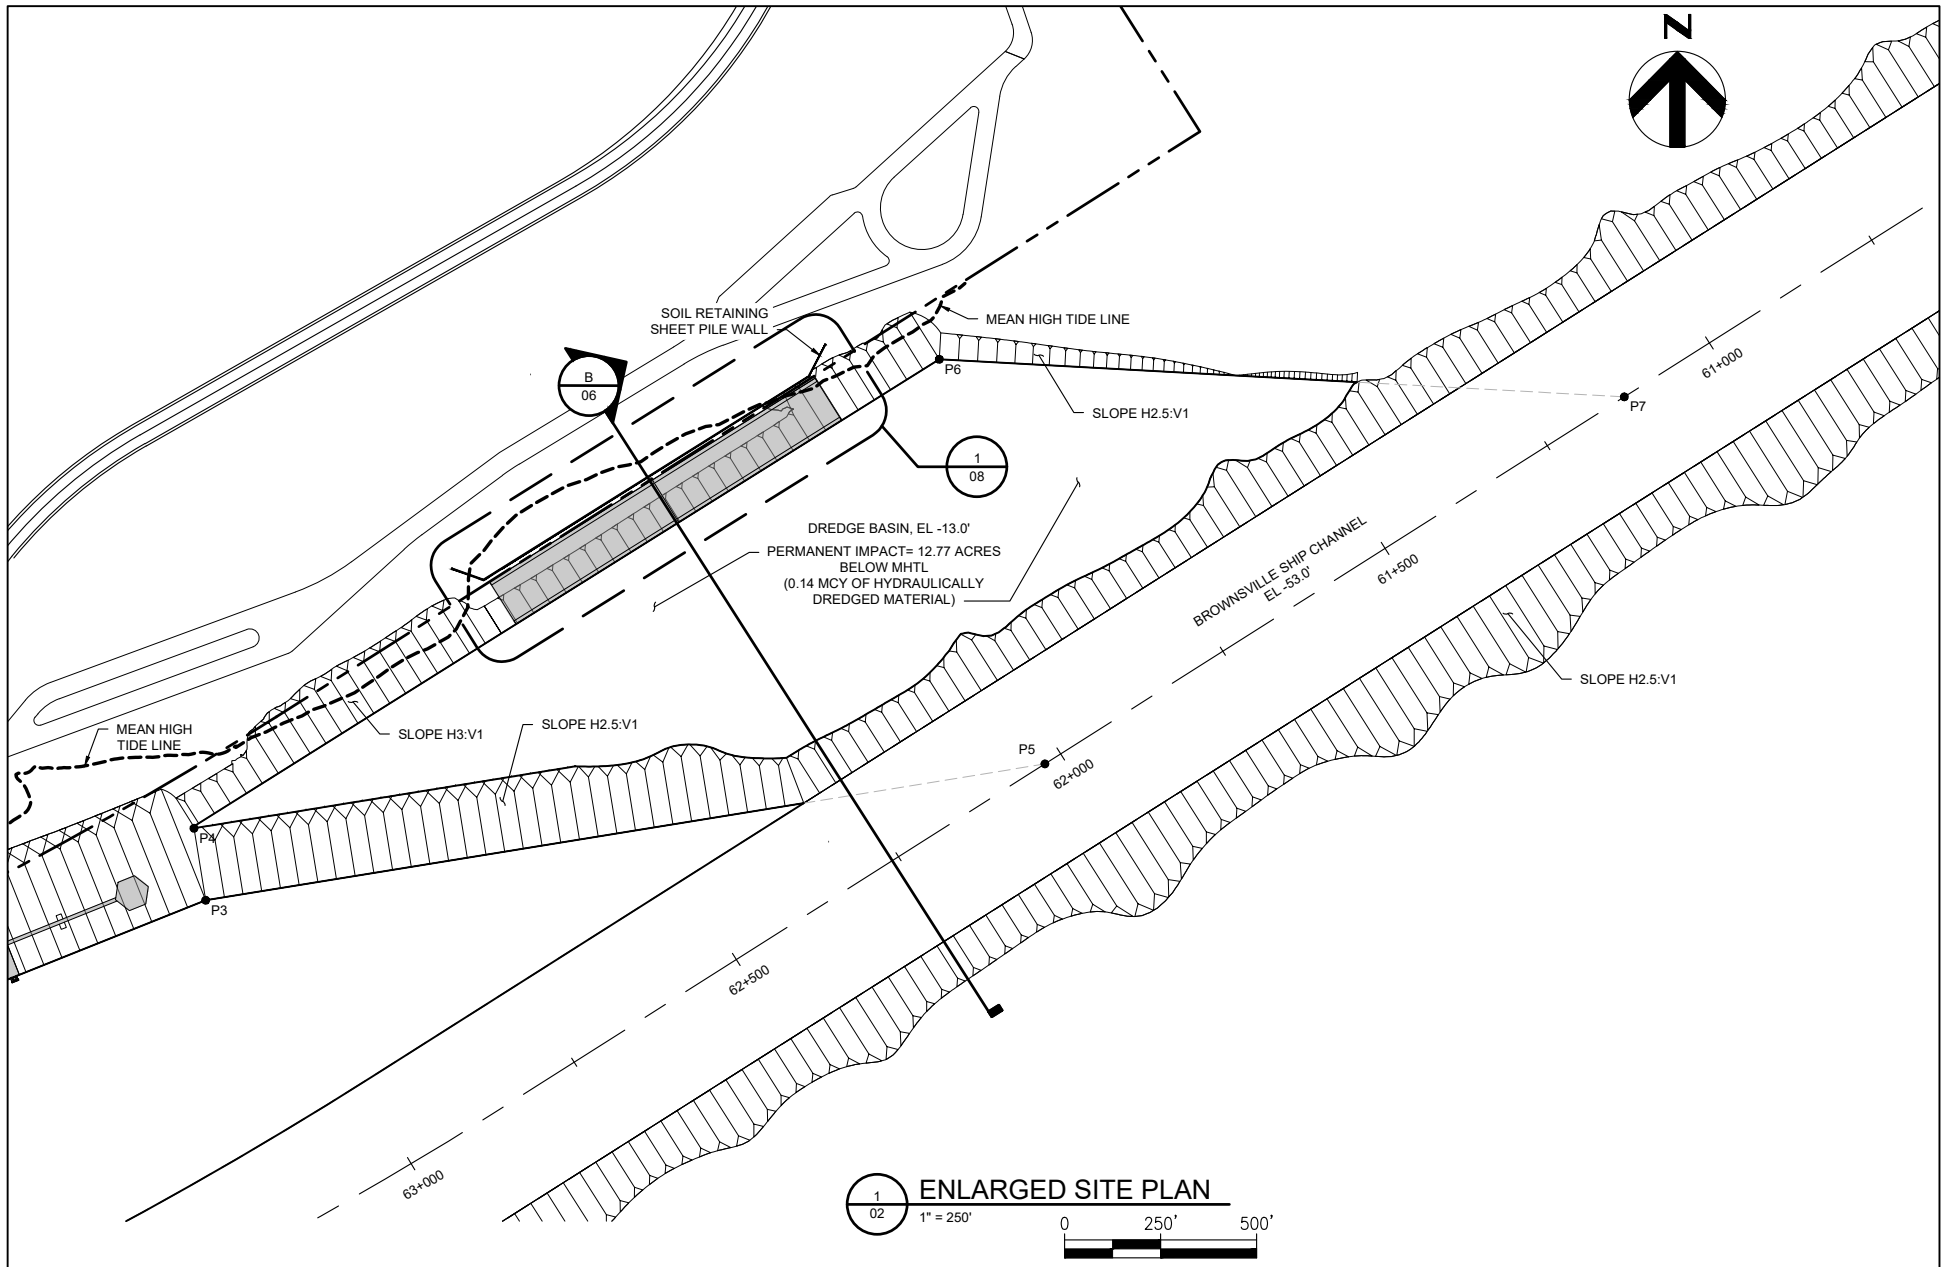

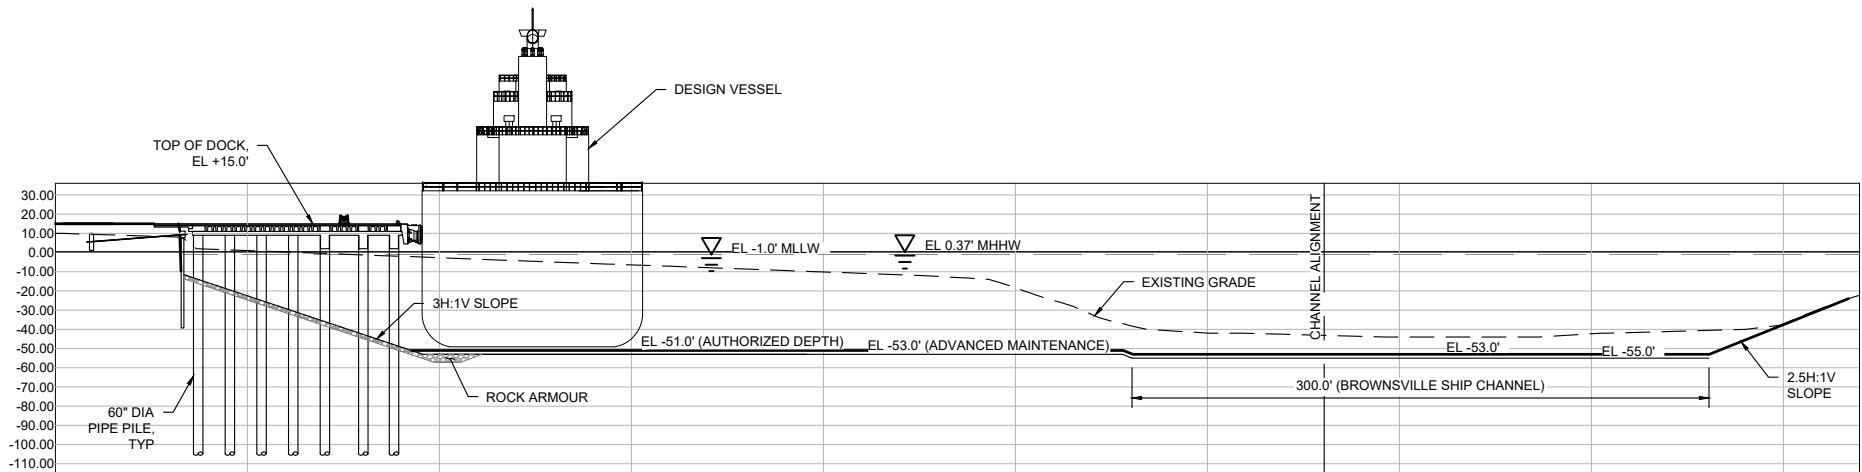


PERMANENT IMPACT= 22.34 ACRES
1.28 MCY OF HYDRAULICALLY DREDGED MATERIAL

CROSS SECTION - BULK CARRIER DOCK BASIN
A
04
1" = 100'

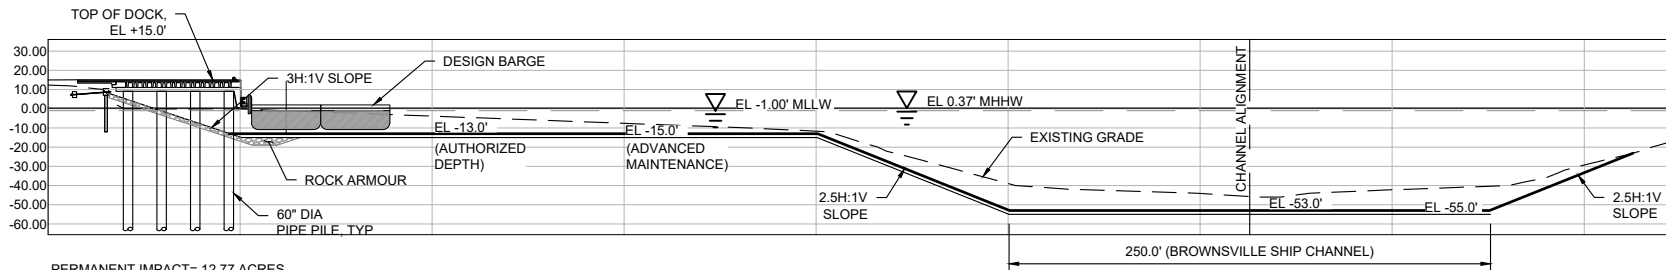


PERMANENT IMPACT= 12.77 ACRES
0.14 MCY OF HYDRAULICALLY DREDGED MATERIAL


CROSS SECTION - BARGE DOCK BASIN
B
05
1" = 100'

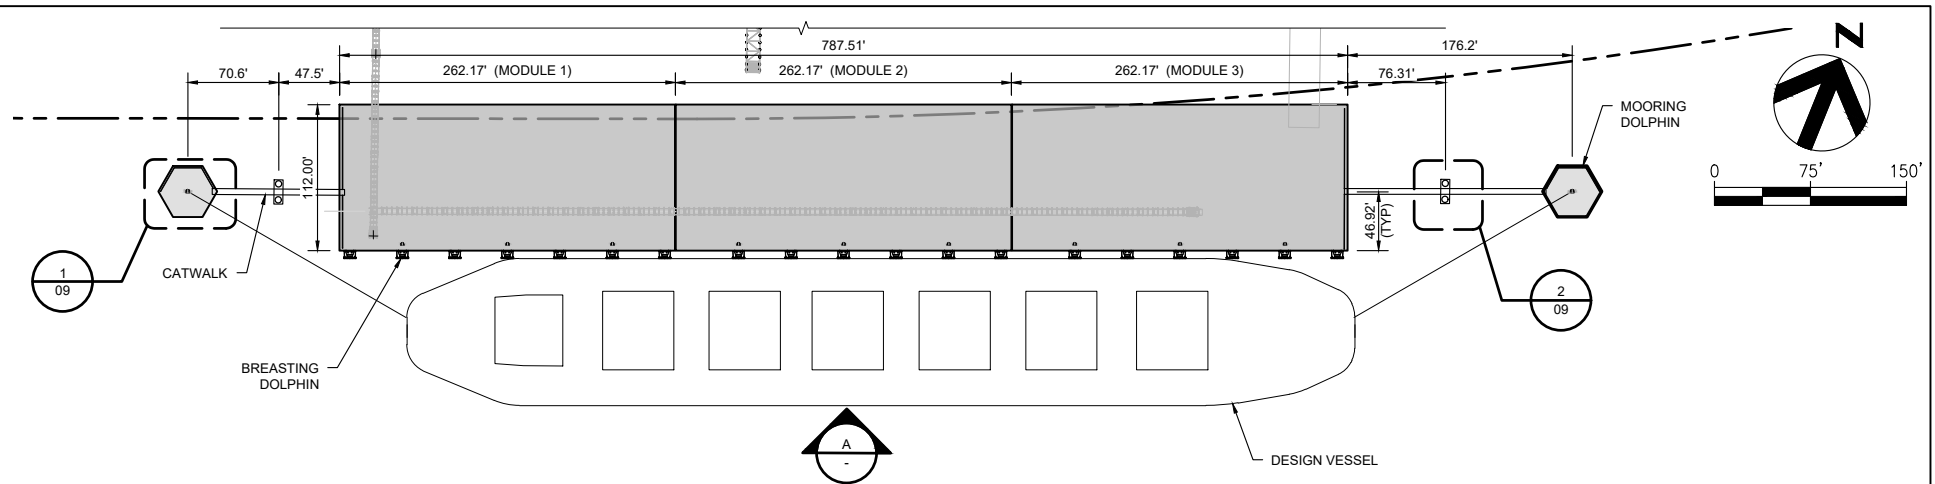


ENLARGED PLAN - BULK CARRIER DOCK
1" = 150'

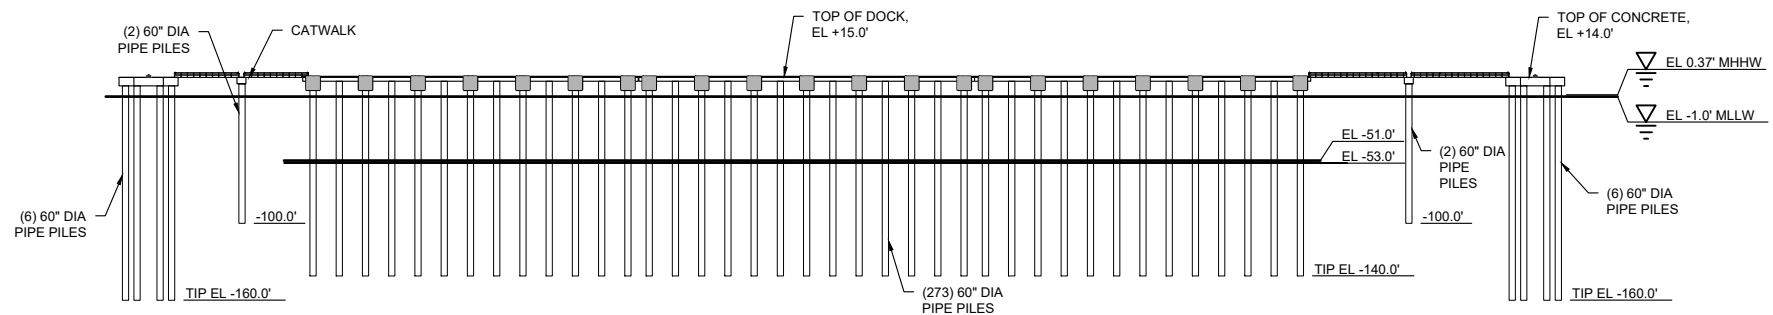


ELEVATION - BULK CARRIER DOCK
1" = 150'

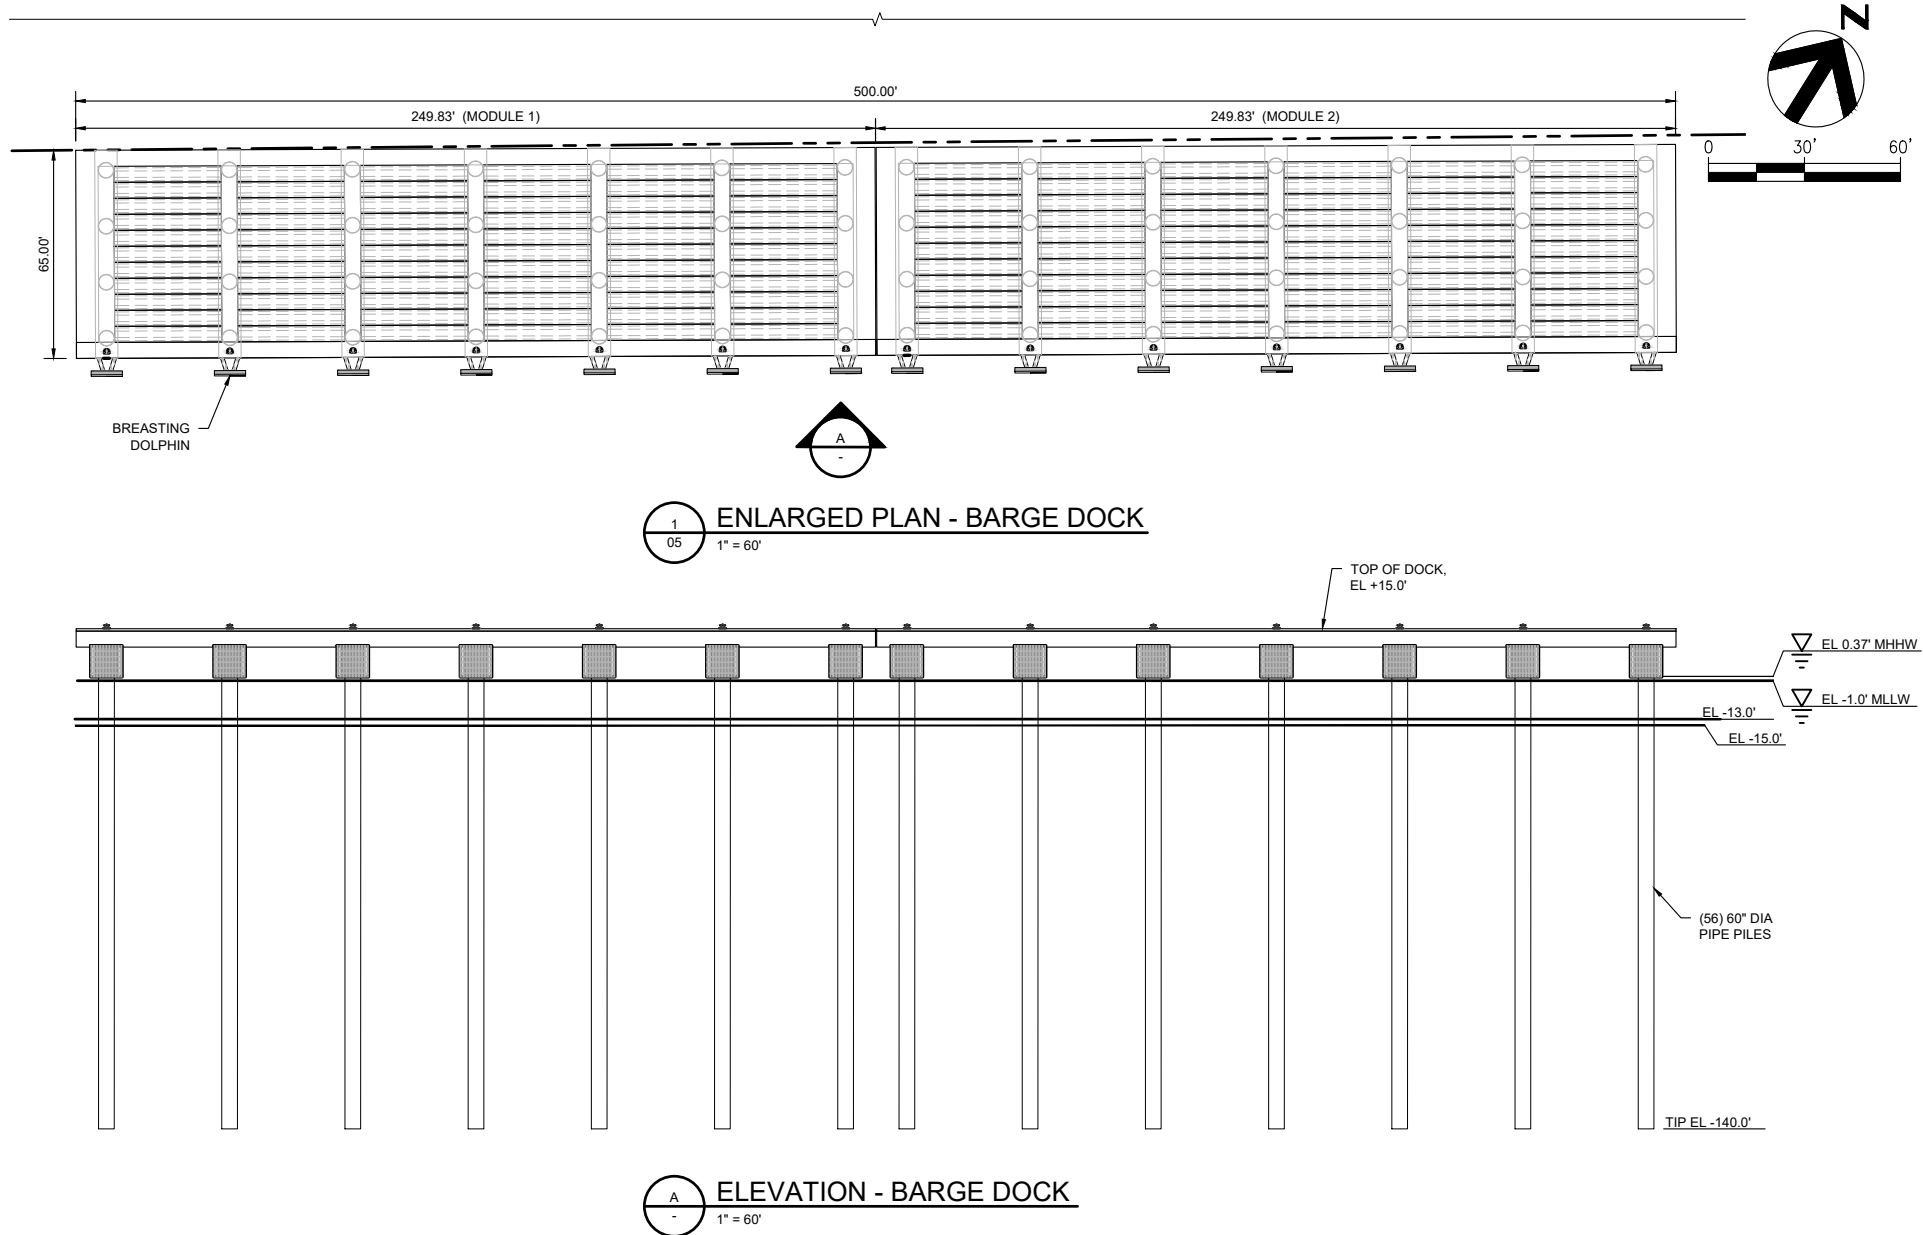


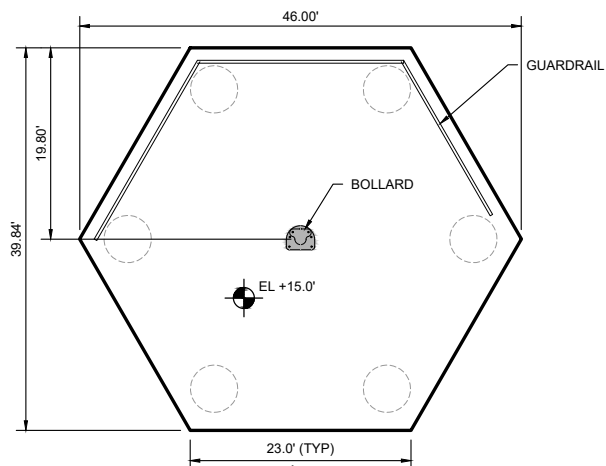


1
07
ENLARGED PLAN - MOORING DOLPHIN
1" = 20'

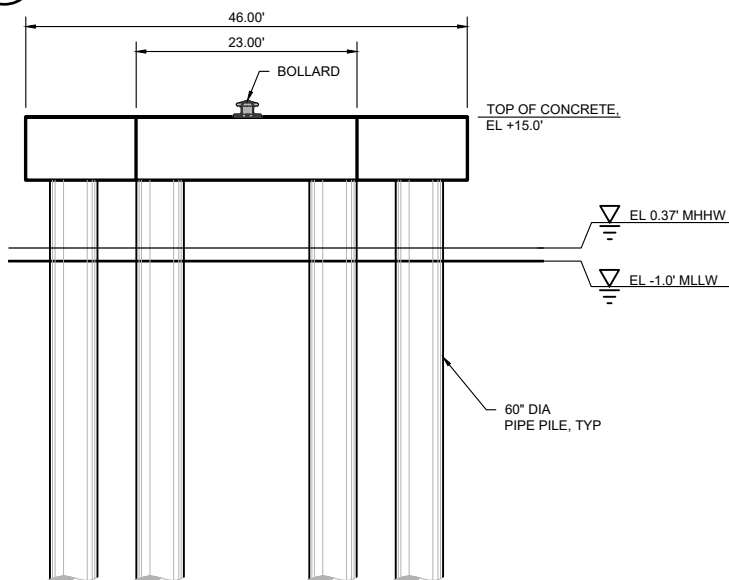

A
-
ELEVATION
1" = 20'

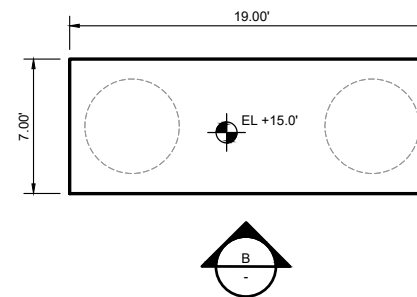

2
07
ENLARGED PLAN - CATWALK SUPPORTING PIER
1" = 10'

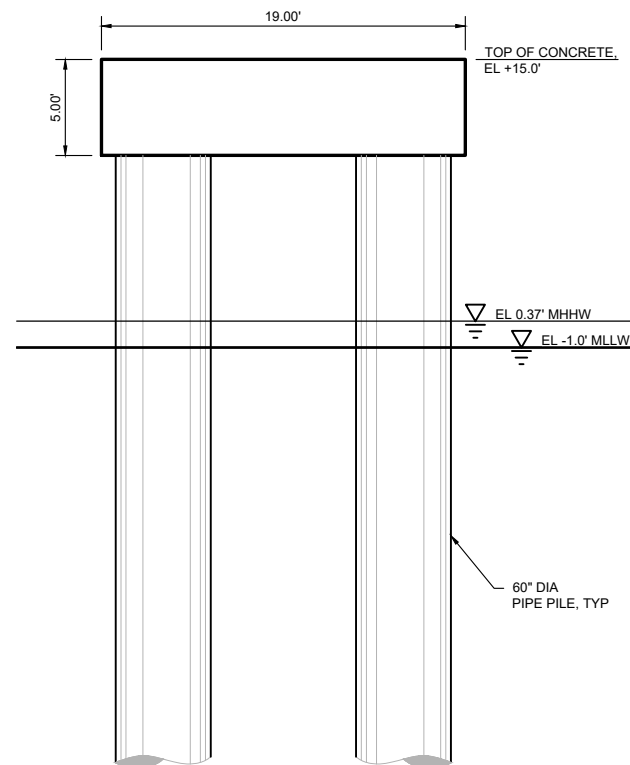

B
-
ELEVATION
1" = 10'

