



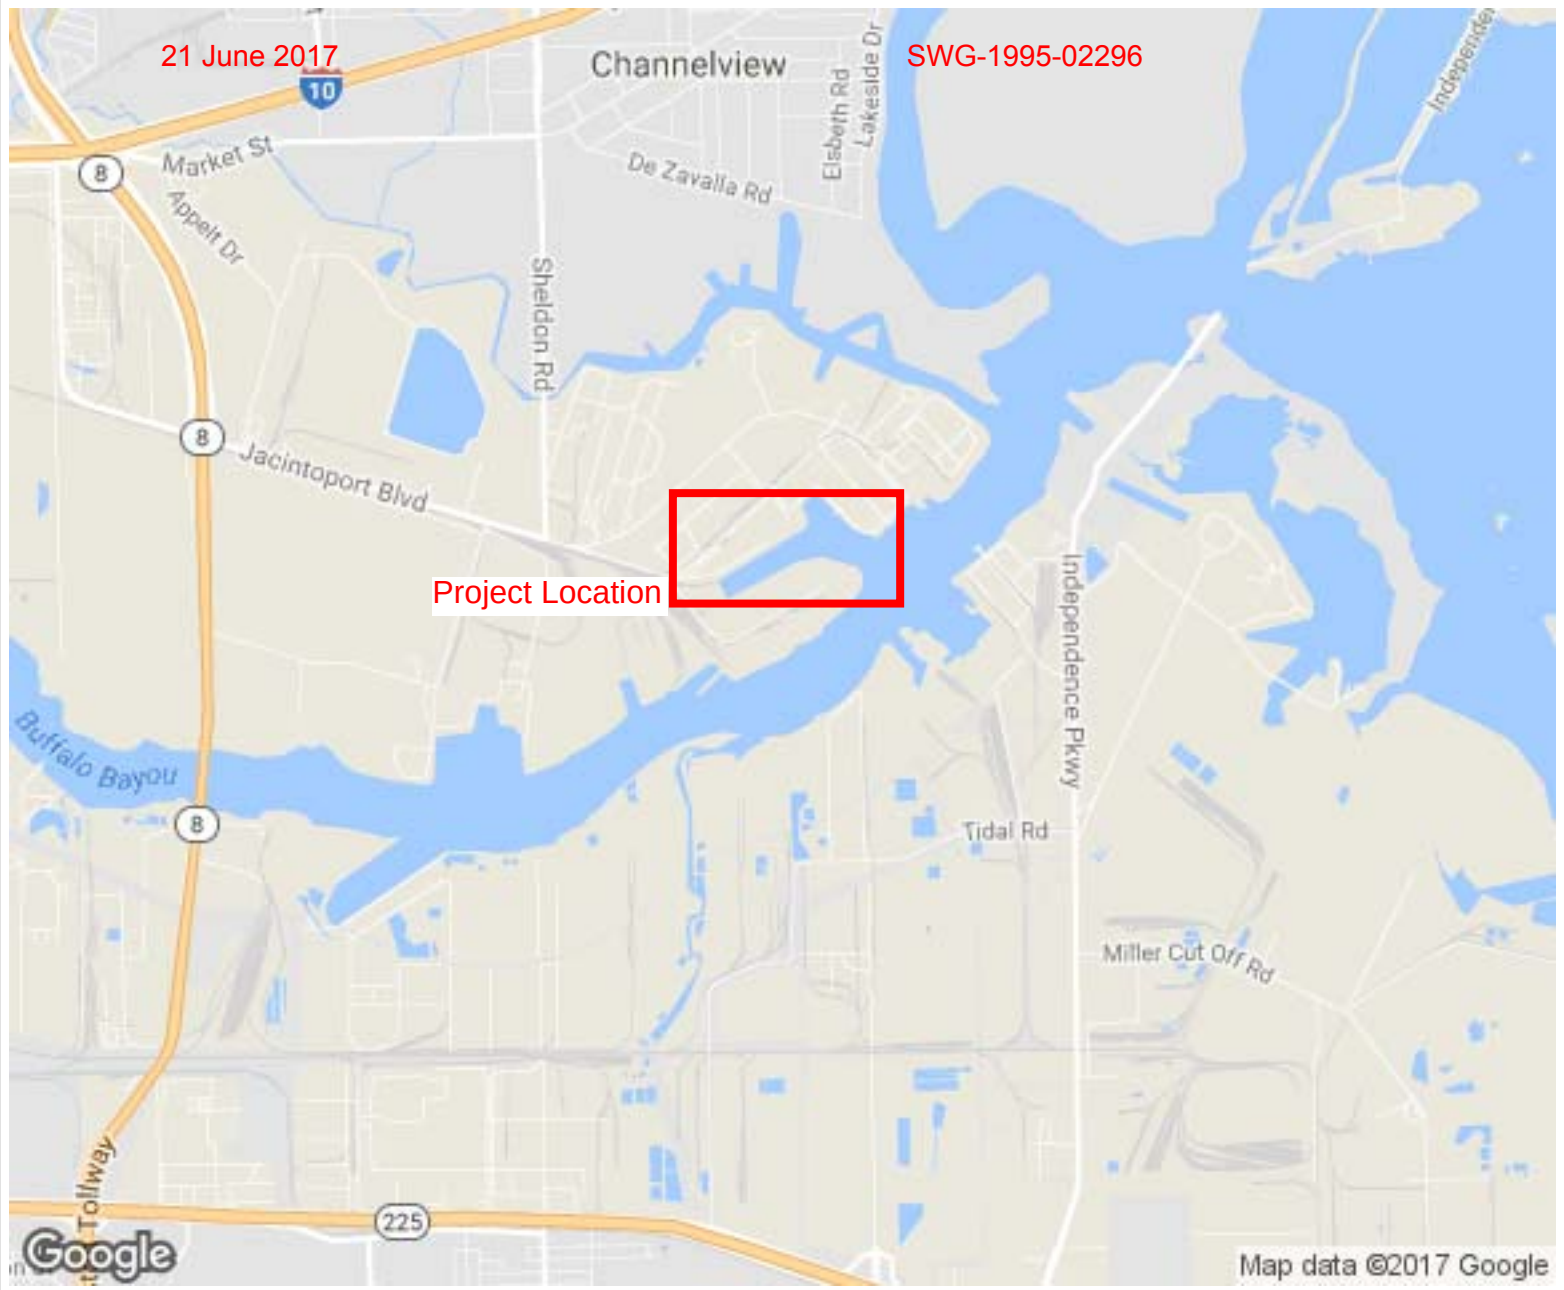


SWG-1995-02296

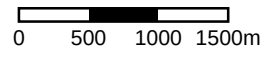


Date Printed: 07.25.2017


Map Scale: 1:54168

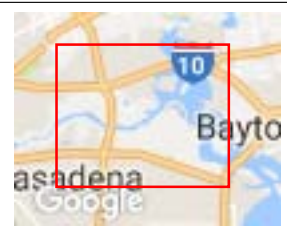

JUN 21 2017

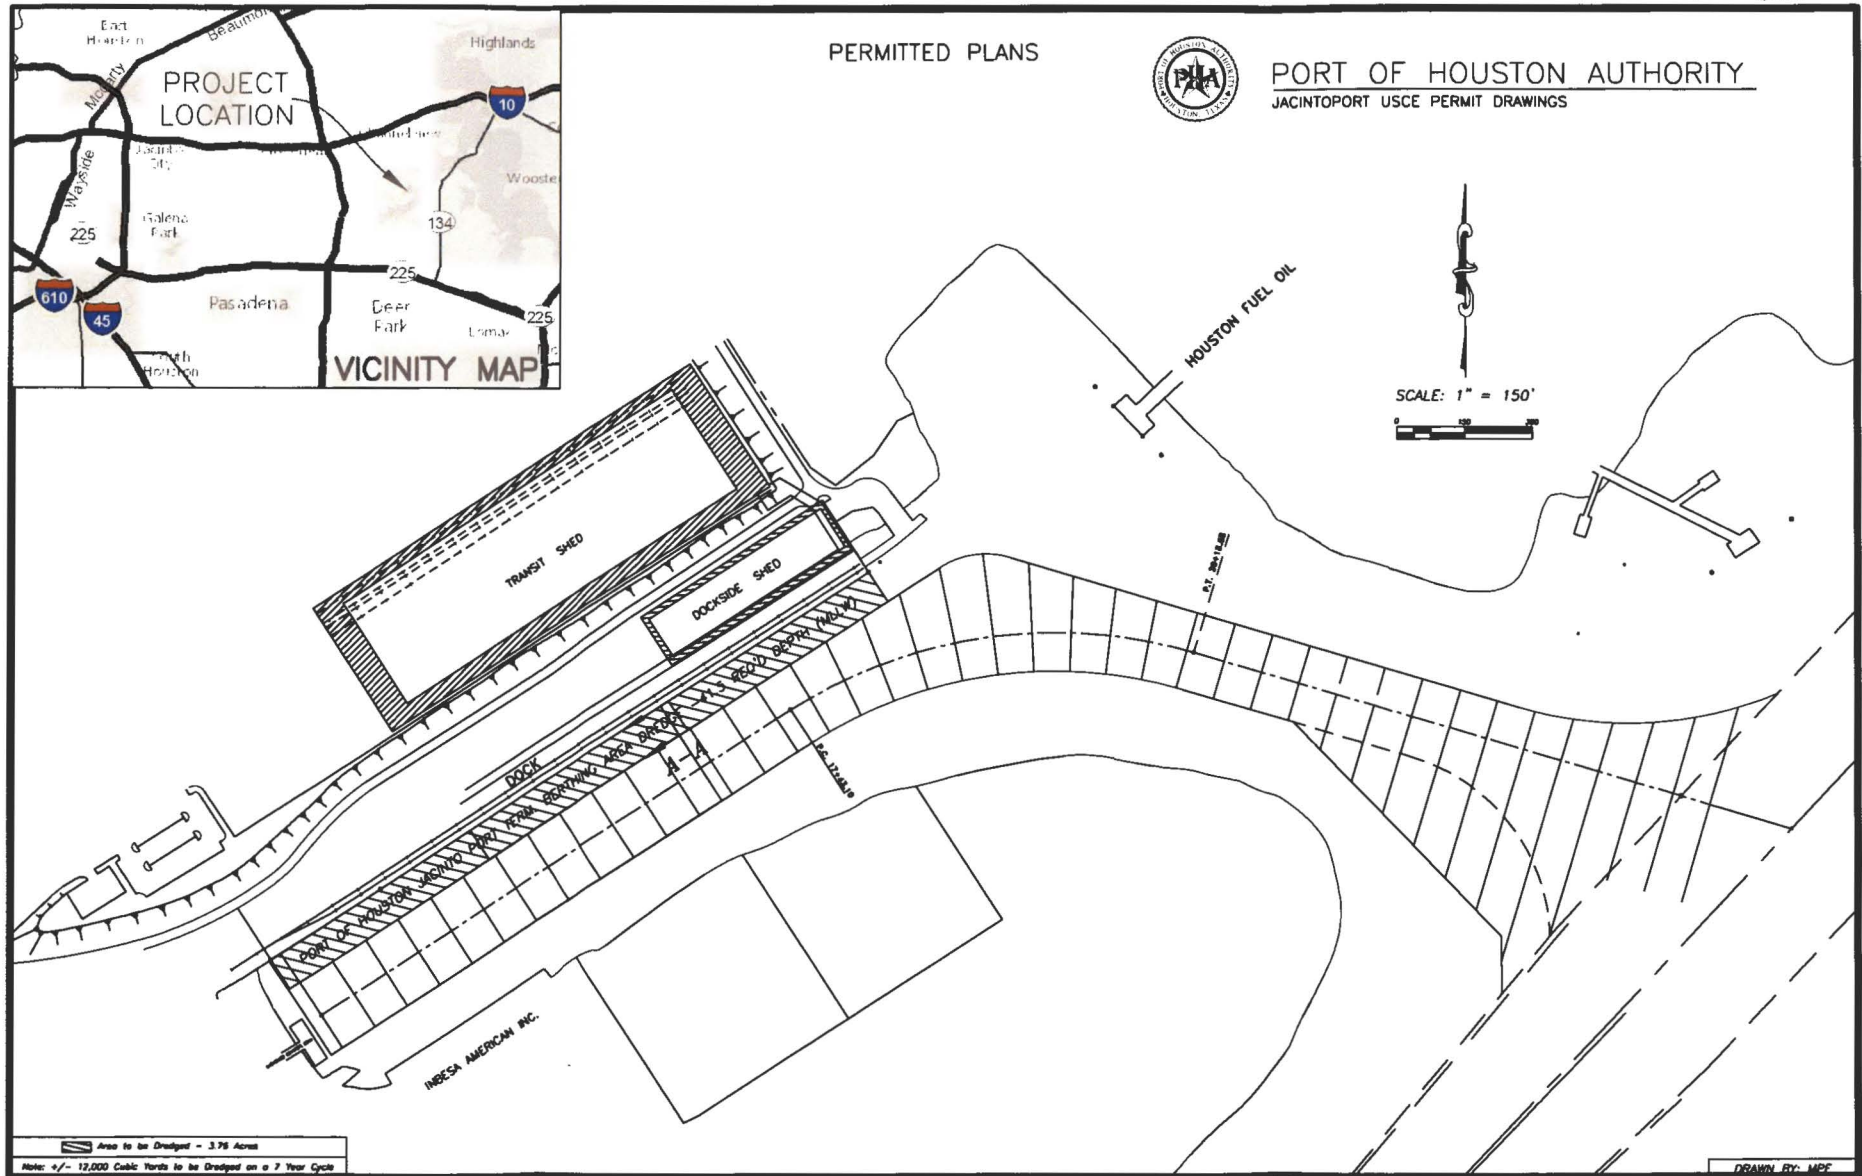

JUN 21 2017

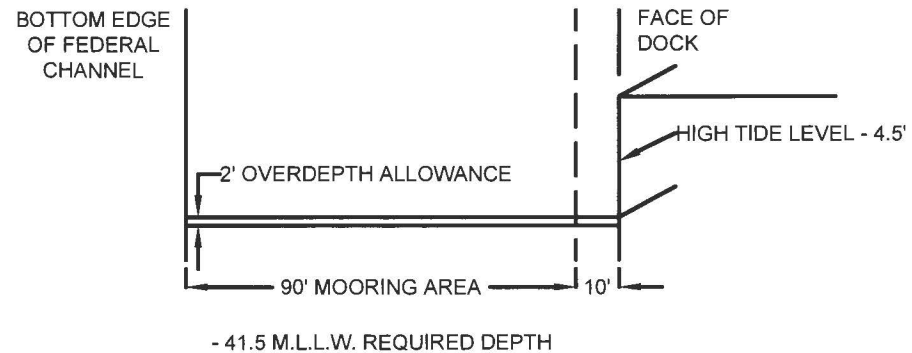
SECTION A - APORT OF HOUSTON AUTHORITY

JACINTOPORT USACE PERMIT DRAWING

PERMITTED PLANS

DRAWN BY: MPF

JUN 21 2017

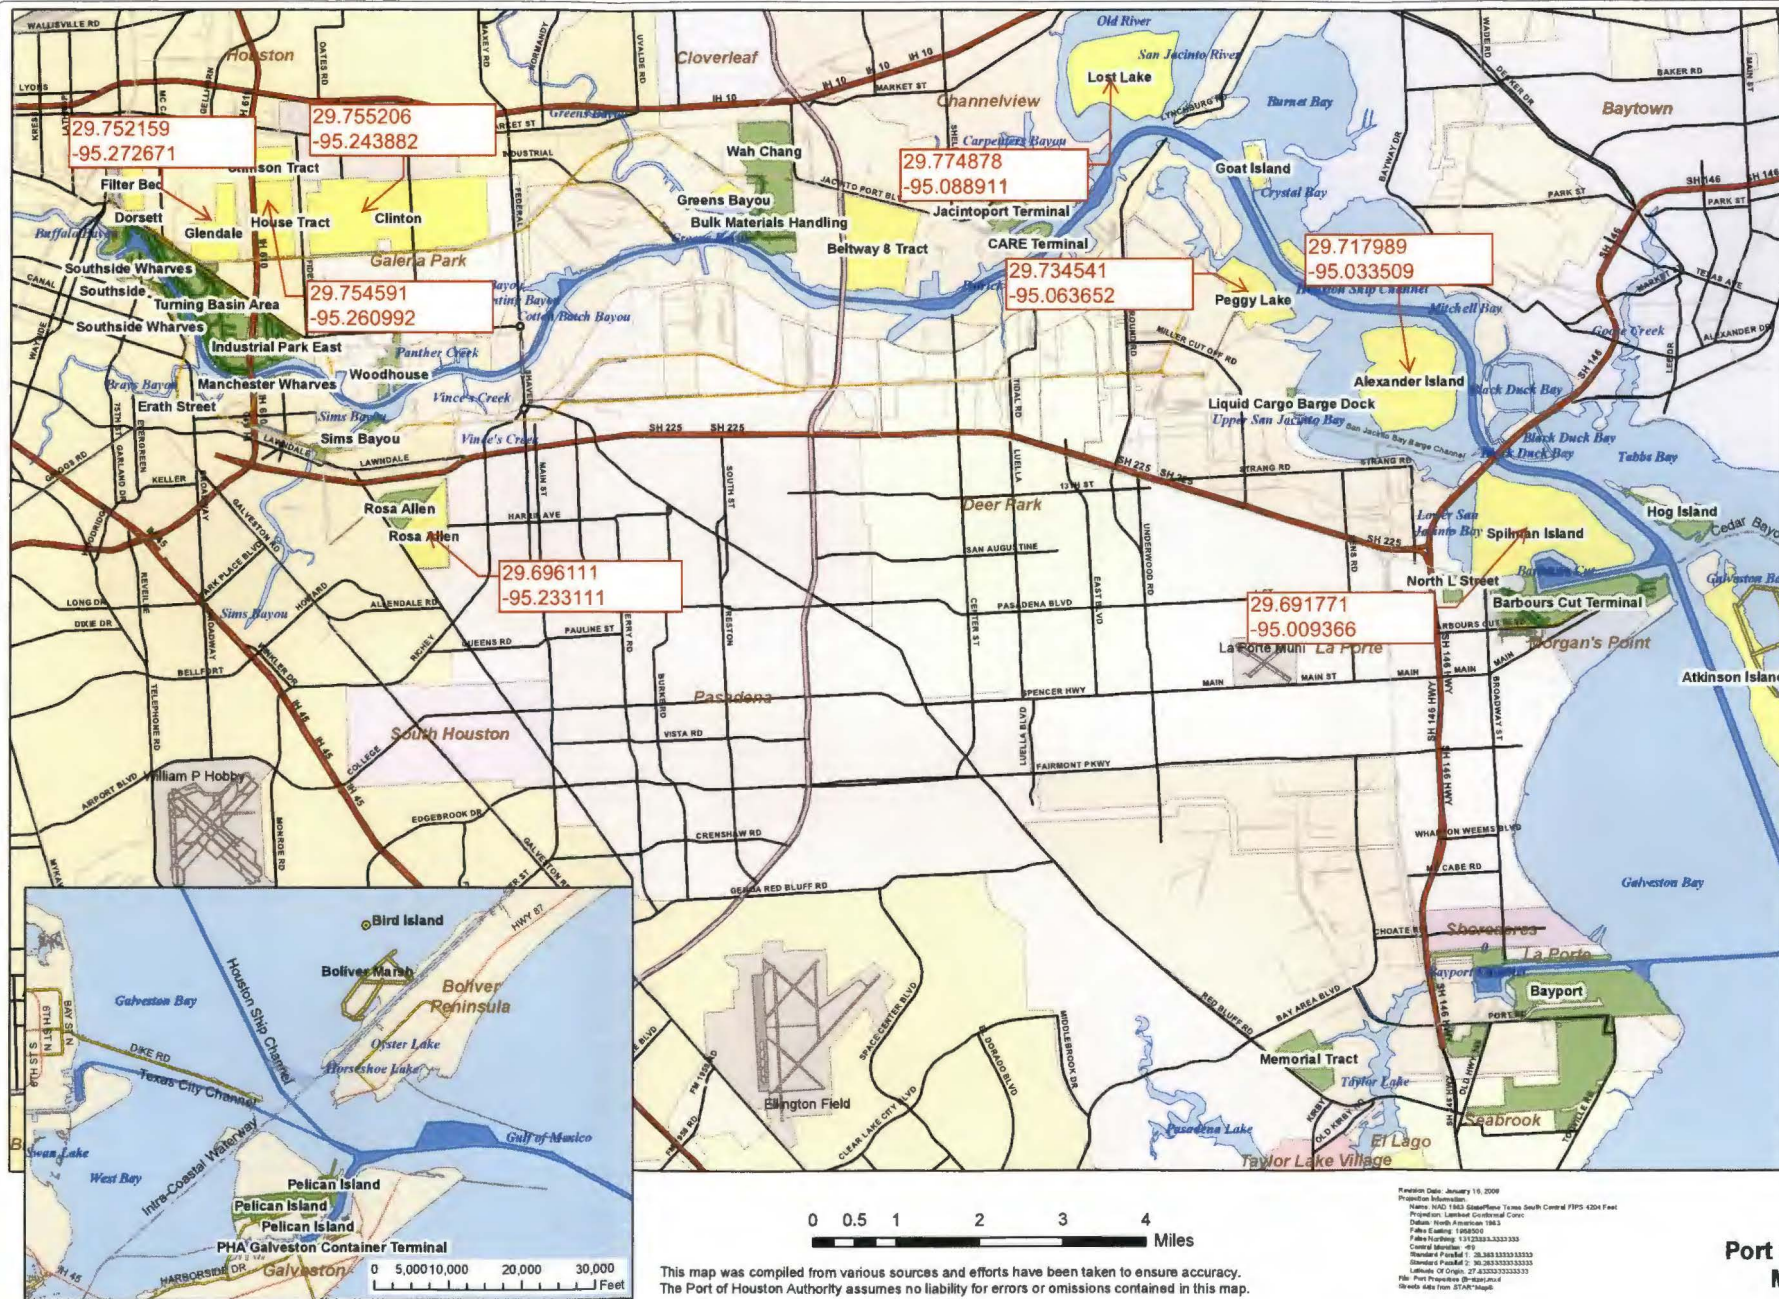

This map was compiled from various sources and efforts have been taken to ensure accuracy. The Port of Houston Authority assumes no liability for errors or omissions contained in this map.

Proposed DMPA Locations

Port of Houston Authority Map of Properties