



J:\1174.001.000\06.00 Work Products\Environmental\GIS\A Vfc Map.mxd

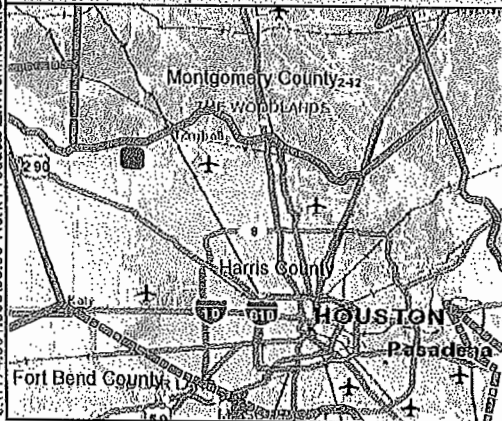

Source: National Geographic

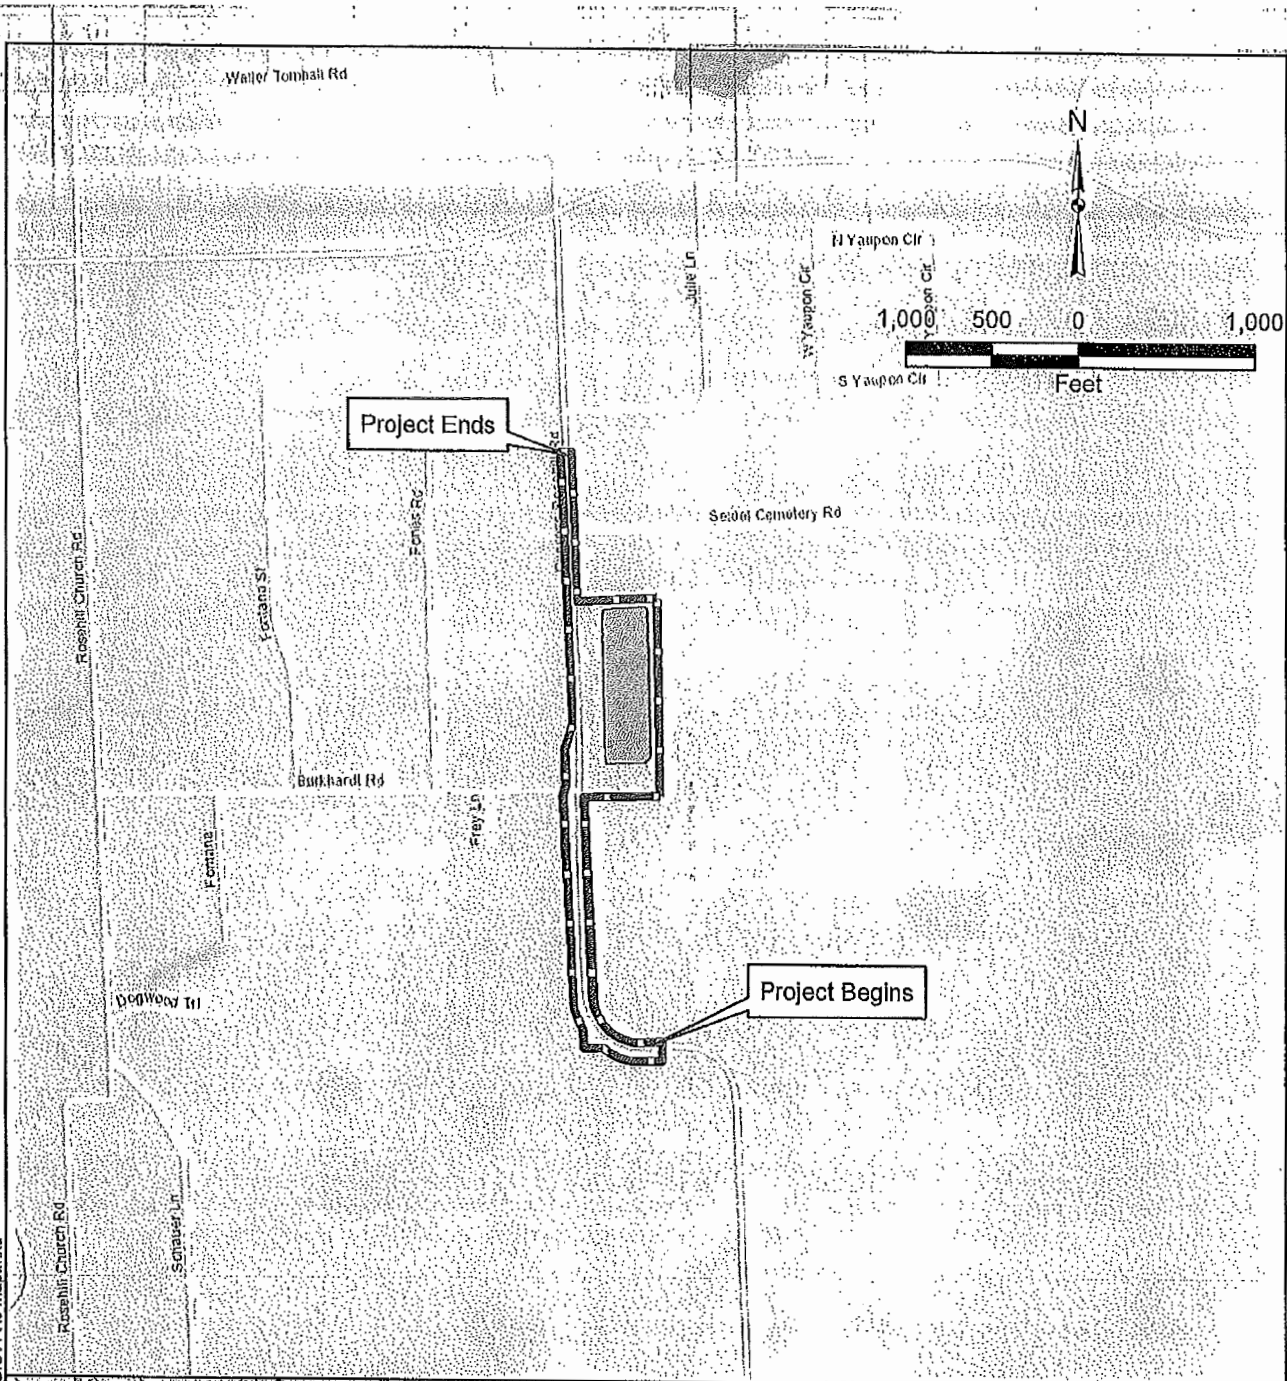

Legend

- Project Limits
- Proposed Detention Pond Site

RPS klotz associates

1160 Oakley Ailford, Suite 500, Houston, Texas 77029
T 281.589.7237 • email@klotz.com • Texas PE Firm Reg. 9F-929

Project Location Map

Cypress Rose Hill Road Segment 10
Harris County, TX

RPS KLOTZ PROJ. NO.: 1174.001.000

SCALE: 1" = 1,000'

EXHIBIT
A



Harris County Engineering Department
 SWG-2014-00335
 Cypress Rosehill Road, Seg. 10, December 18, 2015
 Sheet 2 of 12

Legend

-  Project Limits
-  Proposed Detention Pond Site

Source: USGS Rose Hill (2013)

RPS klotz associates
 1147 Dwyer Avenue, Suite 500, Houston, Texas 77029
 T 281.589.7557 • email@rpsklotz.com • Texas P.E. Firm Reg. #P-1518


USGS MAP

Cypress Rose Hill Road Segment 10
 Harris County, TX

RPS KLOTZ PROJ. NO.: 1174.001.000
 SCALE: 1" = 500'
 DATE: October 2015

EXHIBIT
B

12 Jan 2016 3:26PM roberth
 \Harris County\427-0017-00 Cypress-Rosehill Segment 10\Klotz\IP Exhibit Drawings Revised 1-12-16.dwg
 Includes Xref(s): CRHR Waters of the US.dwg; proposed roadway and drainage.dwg; Contours.dwg

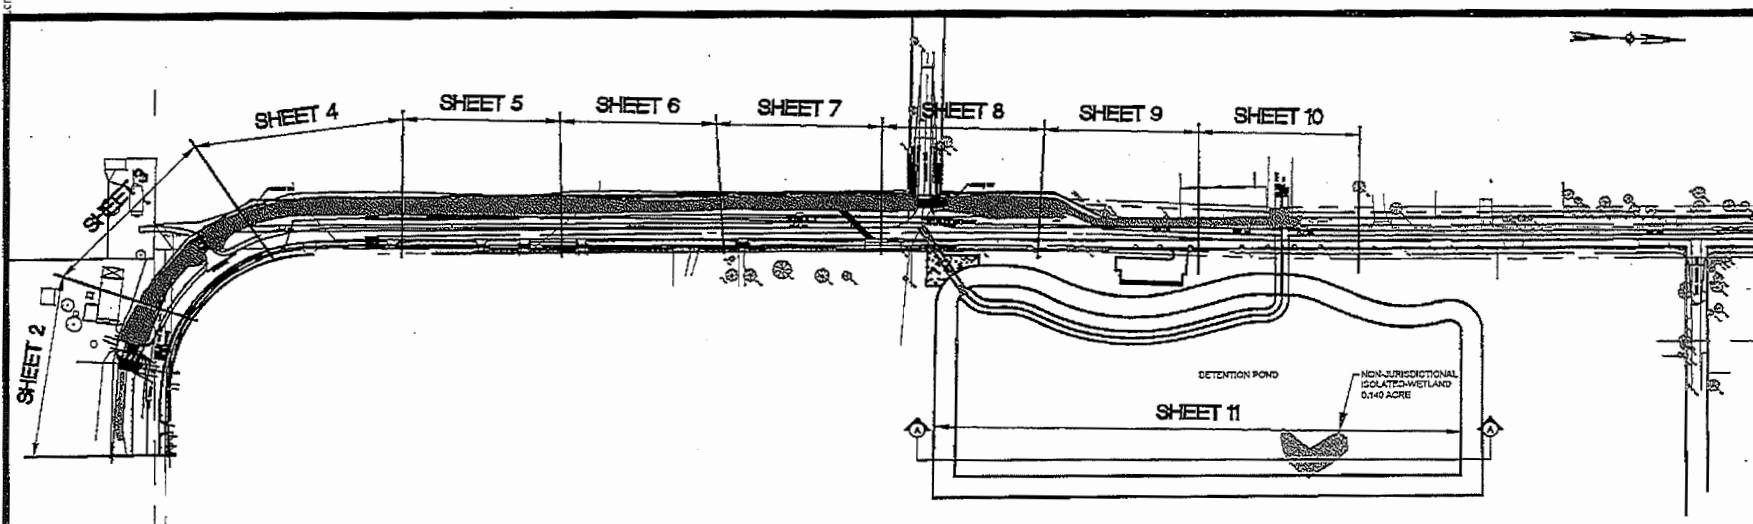

LEGEND

 LIMITS OF CONSTRUCTION

PROJECT NO.
427-0017

SCALE: 1"=300'

DATE: 1-12-2016



BROOKS & SPARKS, INC.



CONSULTING ENGINEERING

TEXAS REGISTERED ENGINEERING FIRM No. 880

**CYPRESS ROSE HILL ROAD IMPROVEMENTS
SEGMENT 10**


Harris County Engineering Department

SWG-2014-00335


Cypress Rosehill Road, Seg. 10, December 18, 2015

Sheet 3 of 12


12 Jan 2016 3:20PM roberth
 \Harris County\427-0017-00 Cypress-Rosehill Segment 10\Klotz\JP Exhibit Drawings Revised 1-12-16.dwg
 Includes Xref(s): CRHR Waters of the US.dwg; proposed roadway and drainage.dwg; Contours.dwg

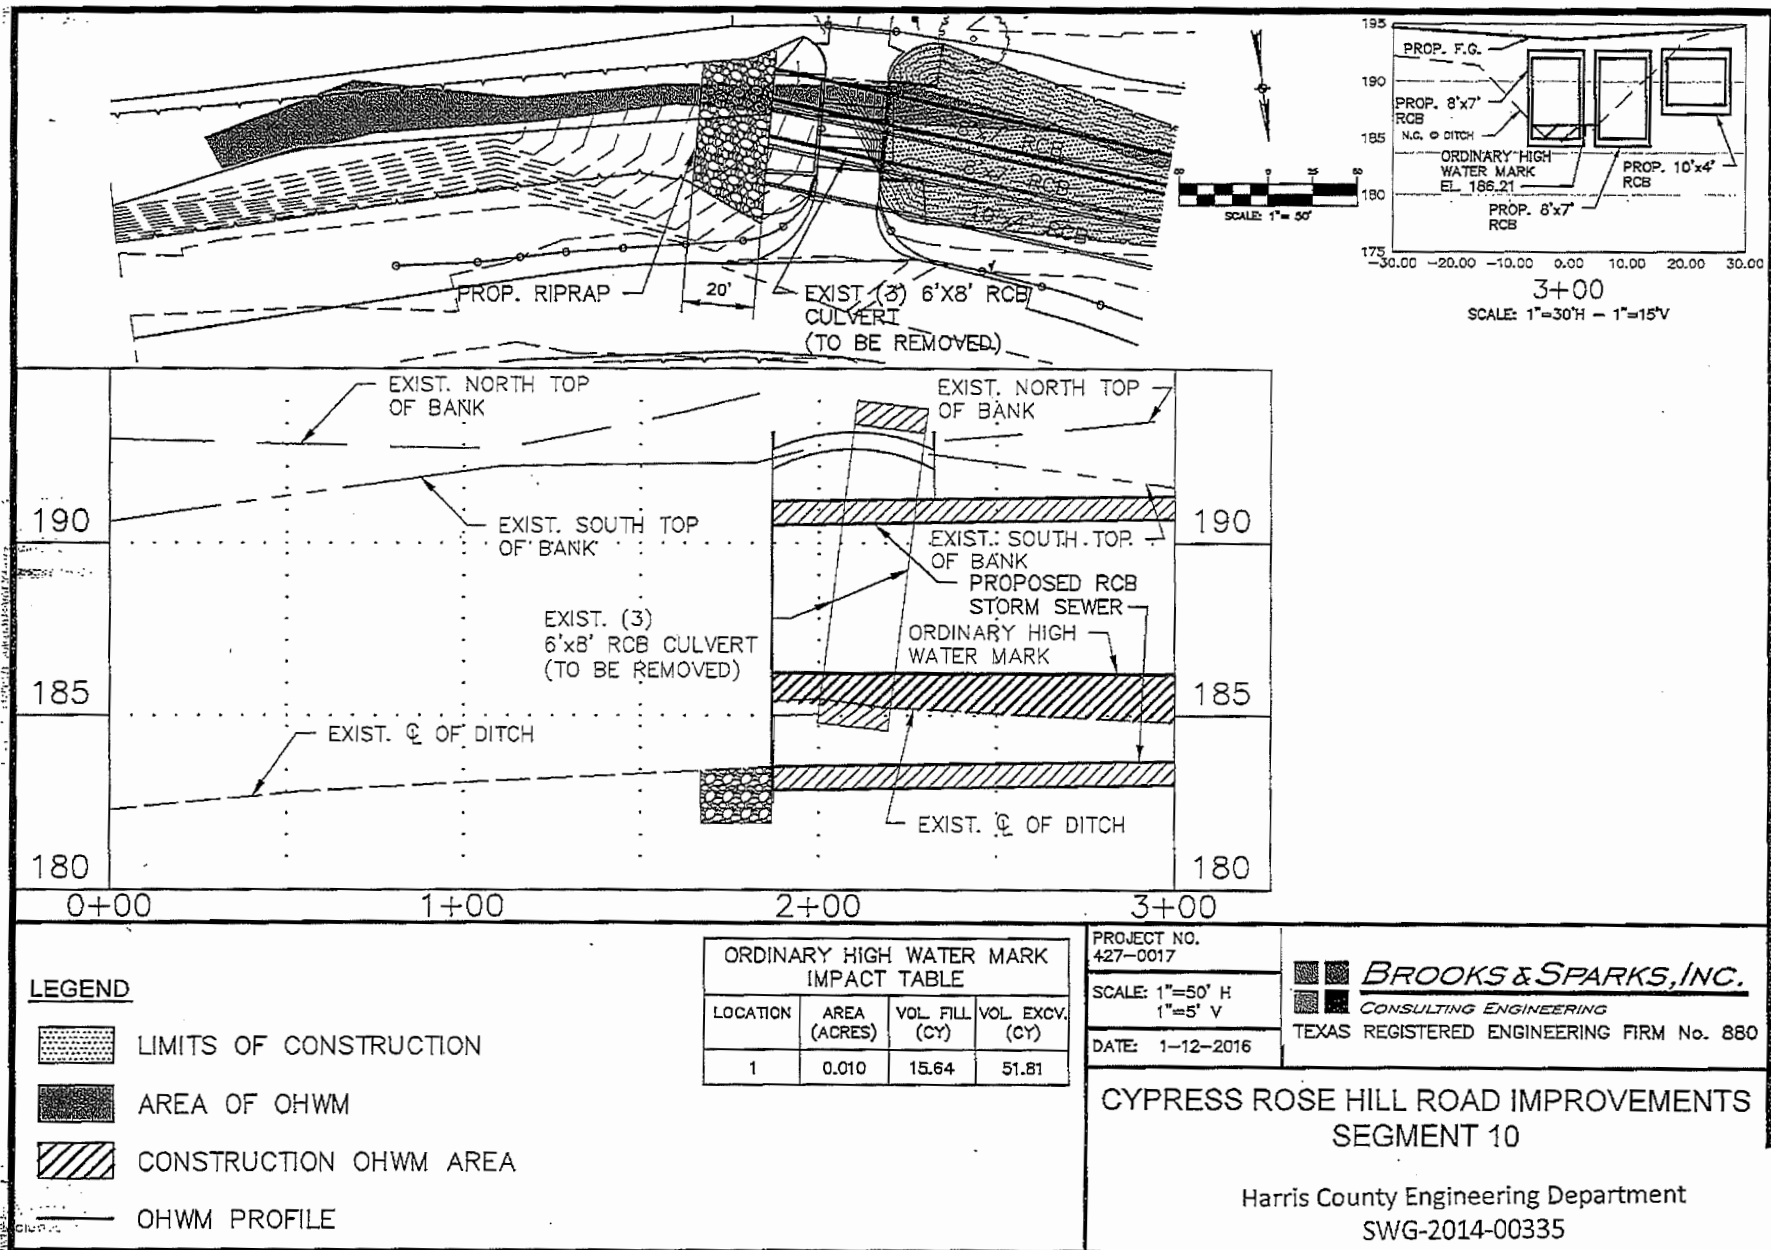


12 Jan 2016 3:21PM roberth
 I:\Harris County\427-0017-00 Cypress-Rosehill Segment 10\Klatz\IP Exhibit Drawings Revised 1-12-16.dwg
 Includes Xref(s): CRHR Waters of the US.dwg; proposed roadway and drainage.dwg; Contours.dwg

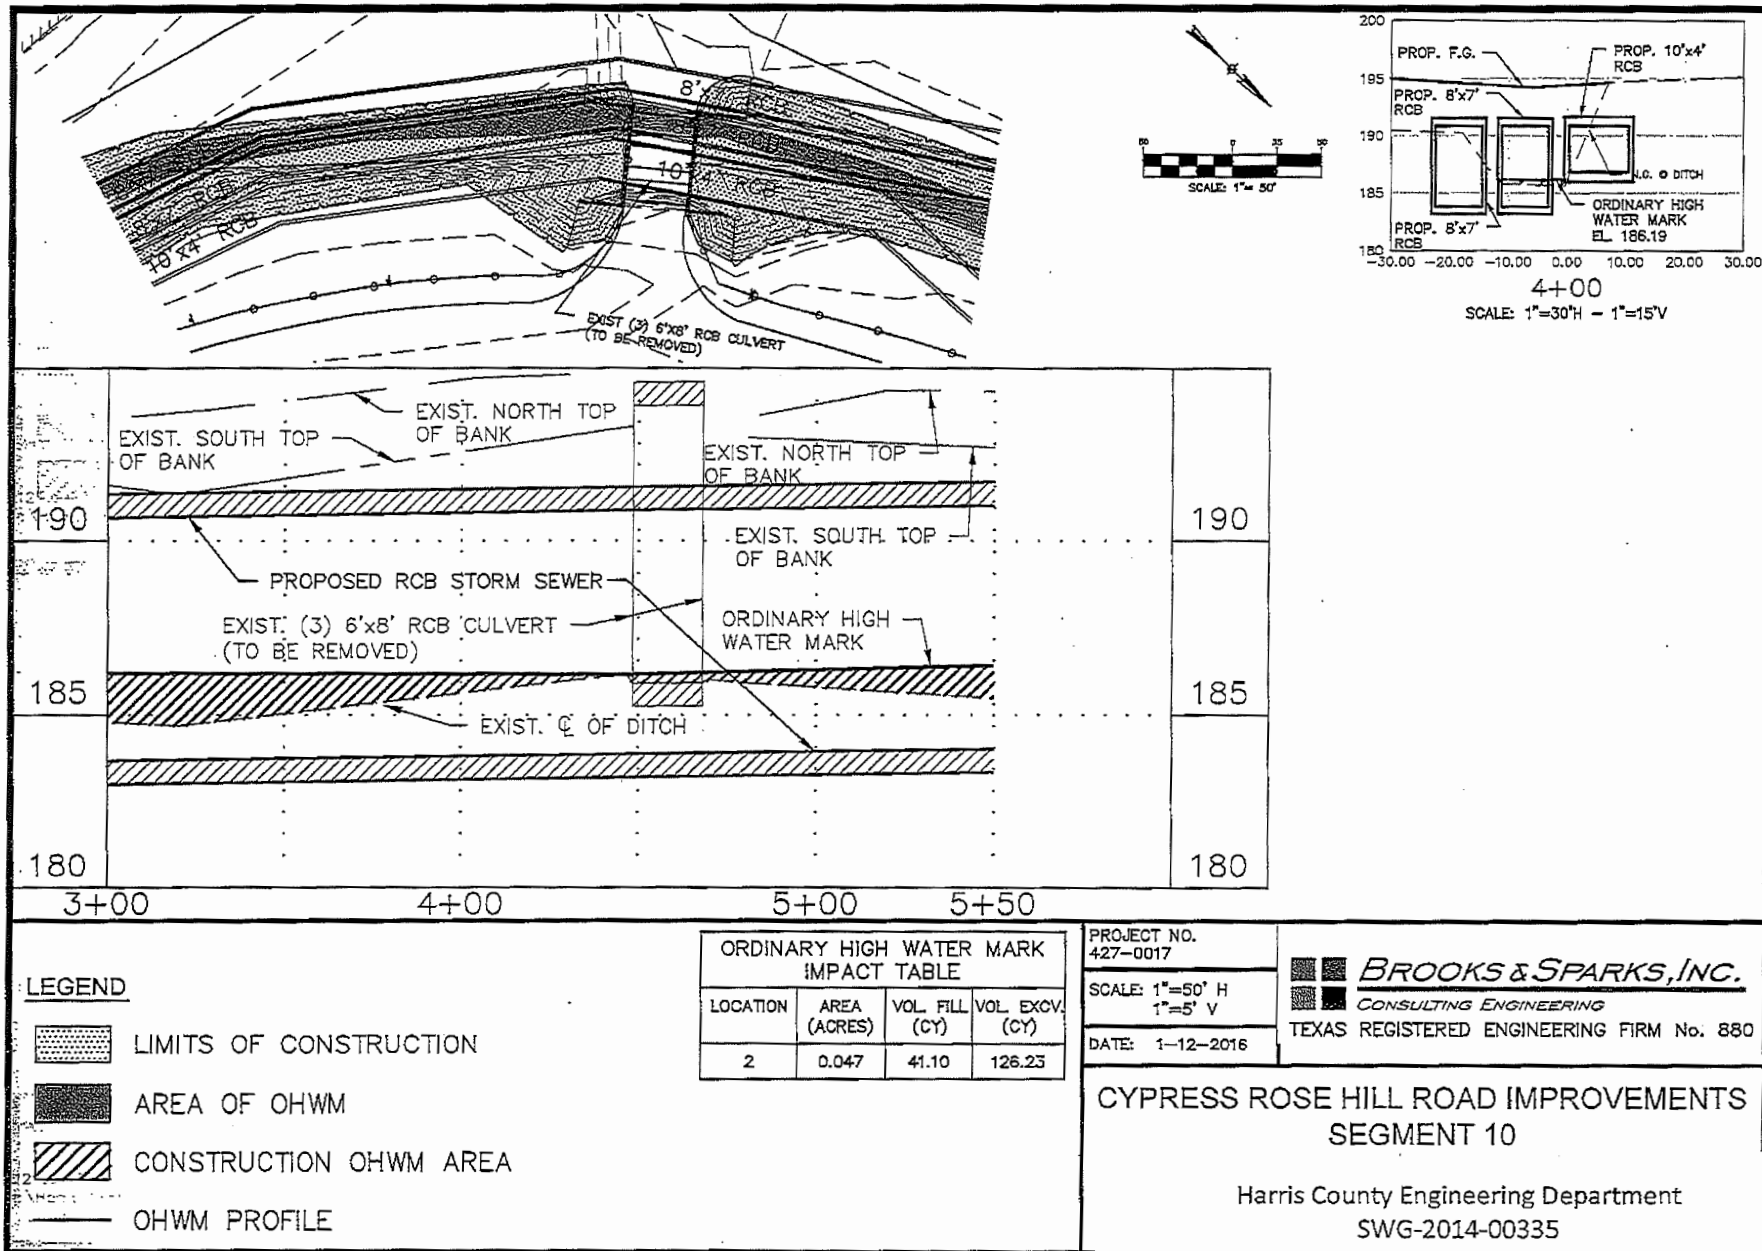


12 Jan 2016 3:22PM roberth
 I:\Harris County\427-0017-00 Cypress-Rosehill Segment 10\Klotz\IP Exhibit Drawings Revised 1-12-16.dwg
 Includes Xref(s): CRHR Waters of the US.dwg; proposed roadway and drainage.dwg; Contours.dwg

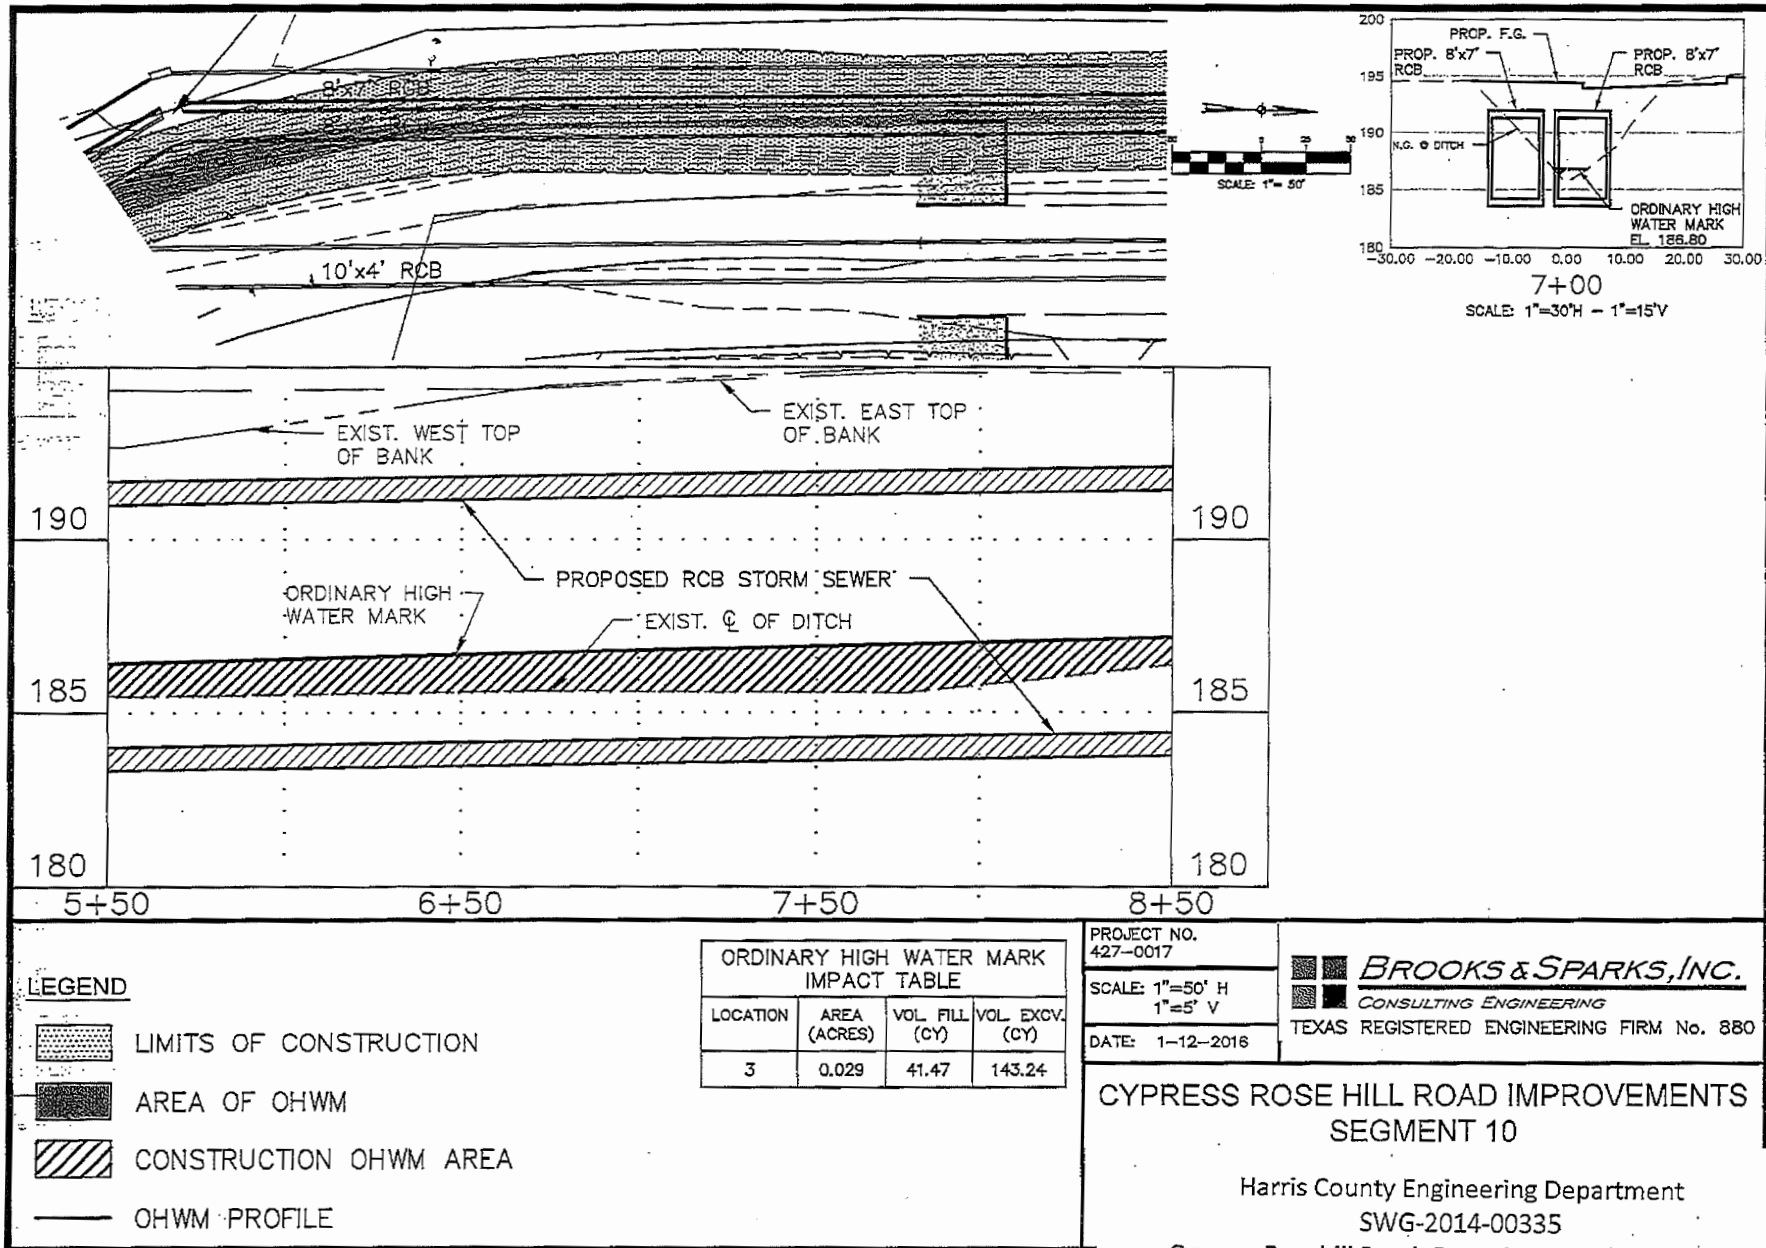


12 Jan 2016 3:22PM roberth
 F:\Harris County\427-0017-00 Cypress-Rosehill Segment 10\Klotz\IP Exhibit Drawings Revised 1-12-16.dwg
 Includes Xref(s): CRHR Waters of the US.dwg; proposed roadway and drainage.dwg; Contours.dwg

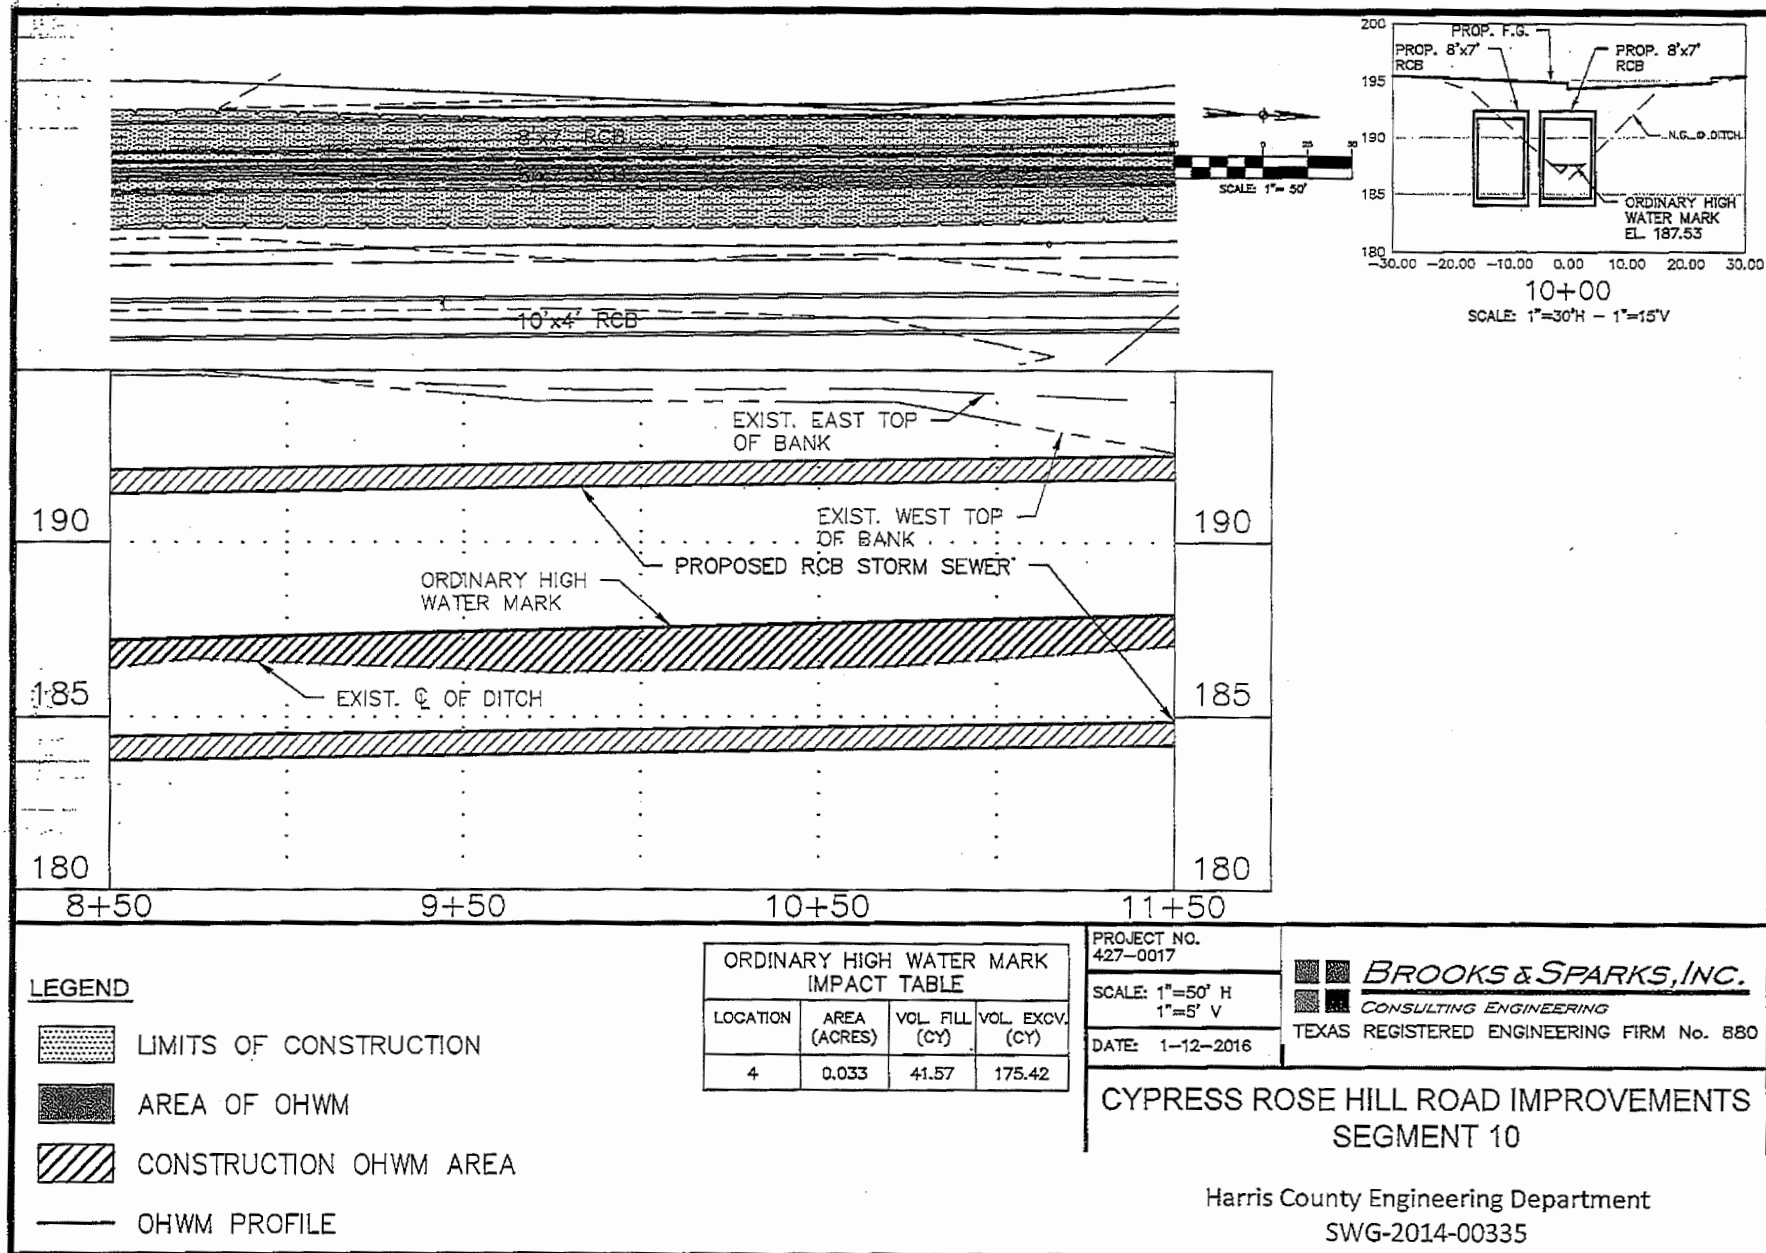


12 Jan 2016 3:23PM roberth
 I:\Harris County\427-0017-00 Cypress-Rosehill Segment 10\Kietz\IP Exhibit Drawings Revised 1-12-16.dwg
 Includes Xref(s): CRHR Waters of the US.dwg; proposed roadway and drainage.dwg; Contours.dwg

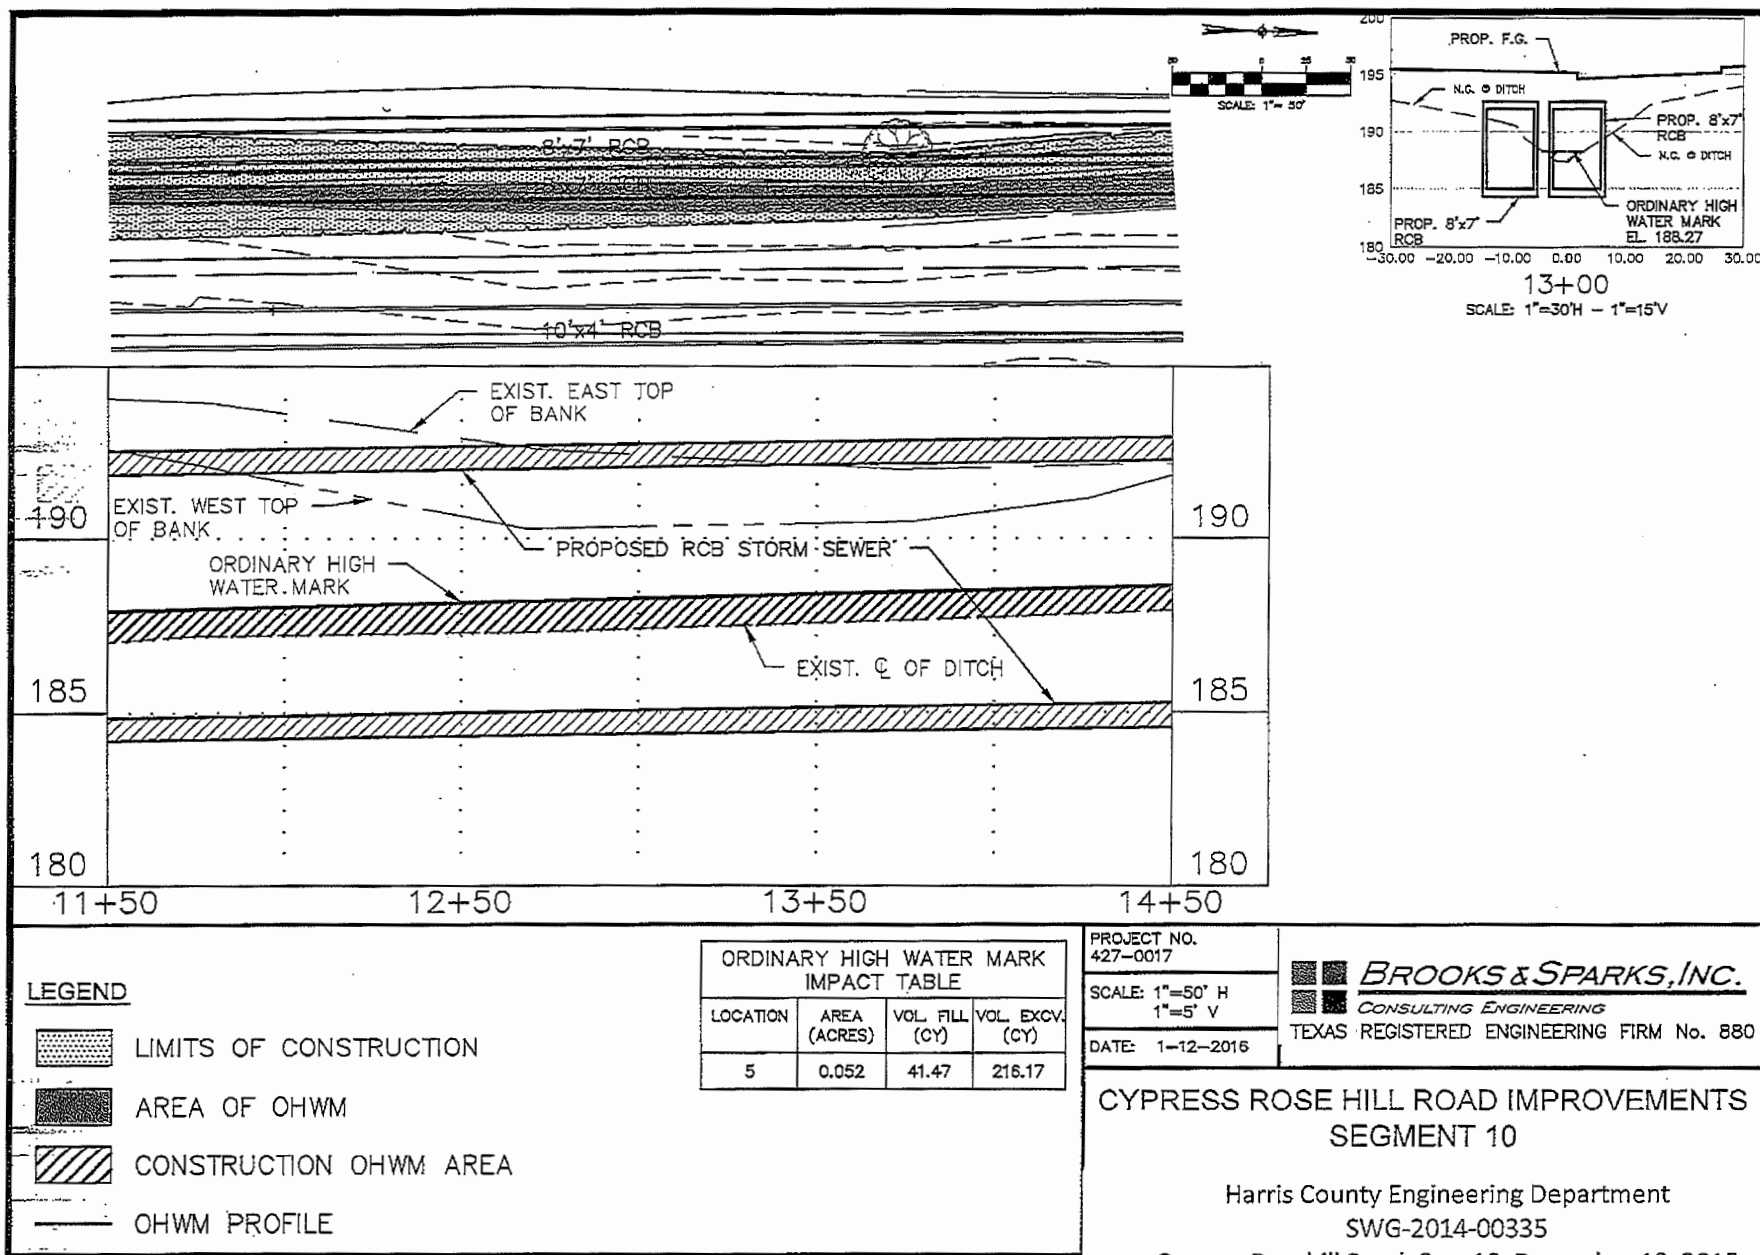


12 Jan 2016 3:24PM roberth
 I:\Harris County\427-0017-00 Cypress-Rosehill Segment 10\Klotz\IP Exhibit Drawings Revised 1-12-16.dwg
 Includes Xref(s): CRHR Waters of the US.dwg; proposed roadway and drainage.dwg; Contours.dwg

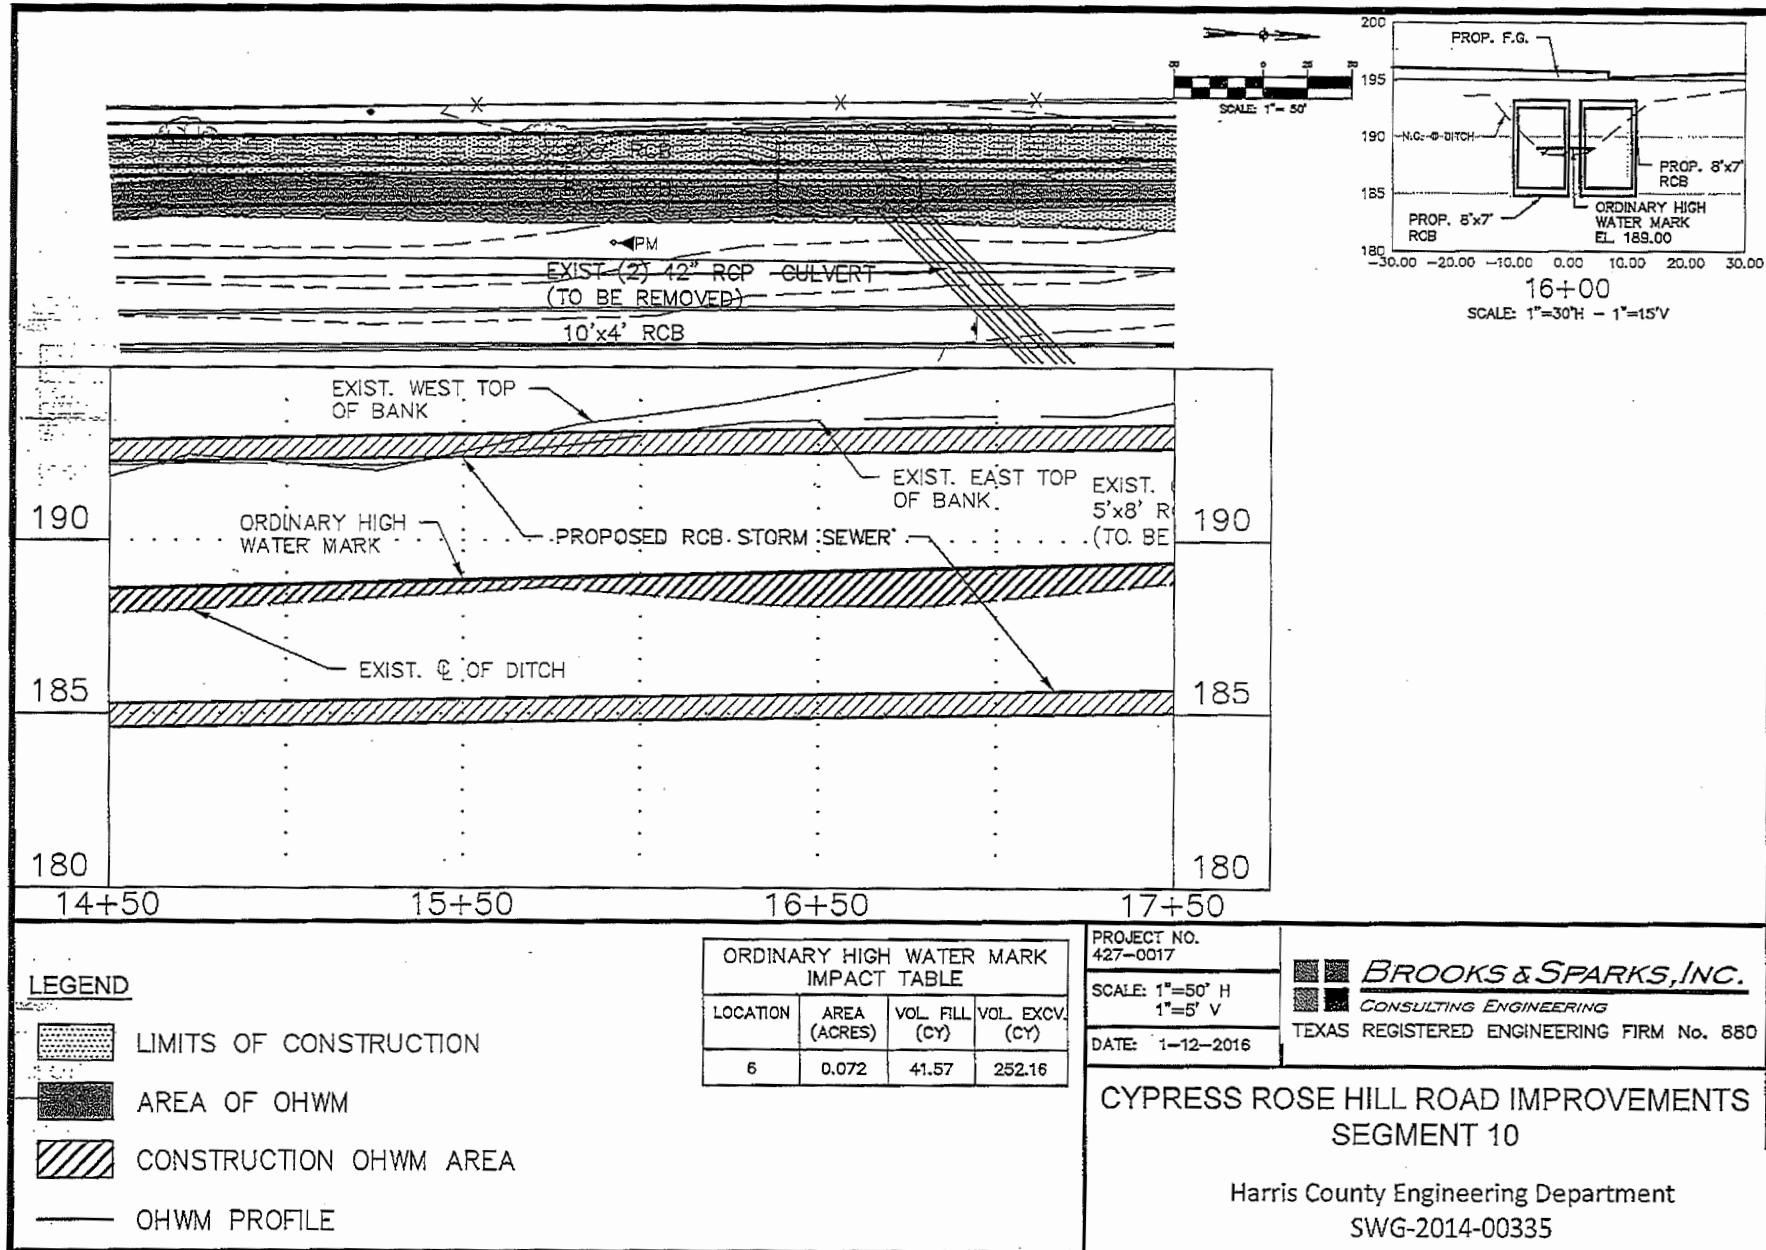

12 Jan 2016 3:24PM roberth
 I:\Harris County\427-0017-00 Cypress-Rosehill Segment 10\Klotz\JP Exhibit Drawings Revised 1-12-16.dwg
 Includes Xref(s): CRHR Waters of the US.dwg; proposed roadway and drainage.dwg; Contours.dwg

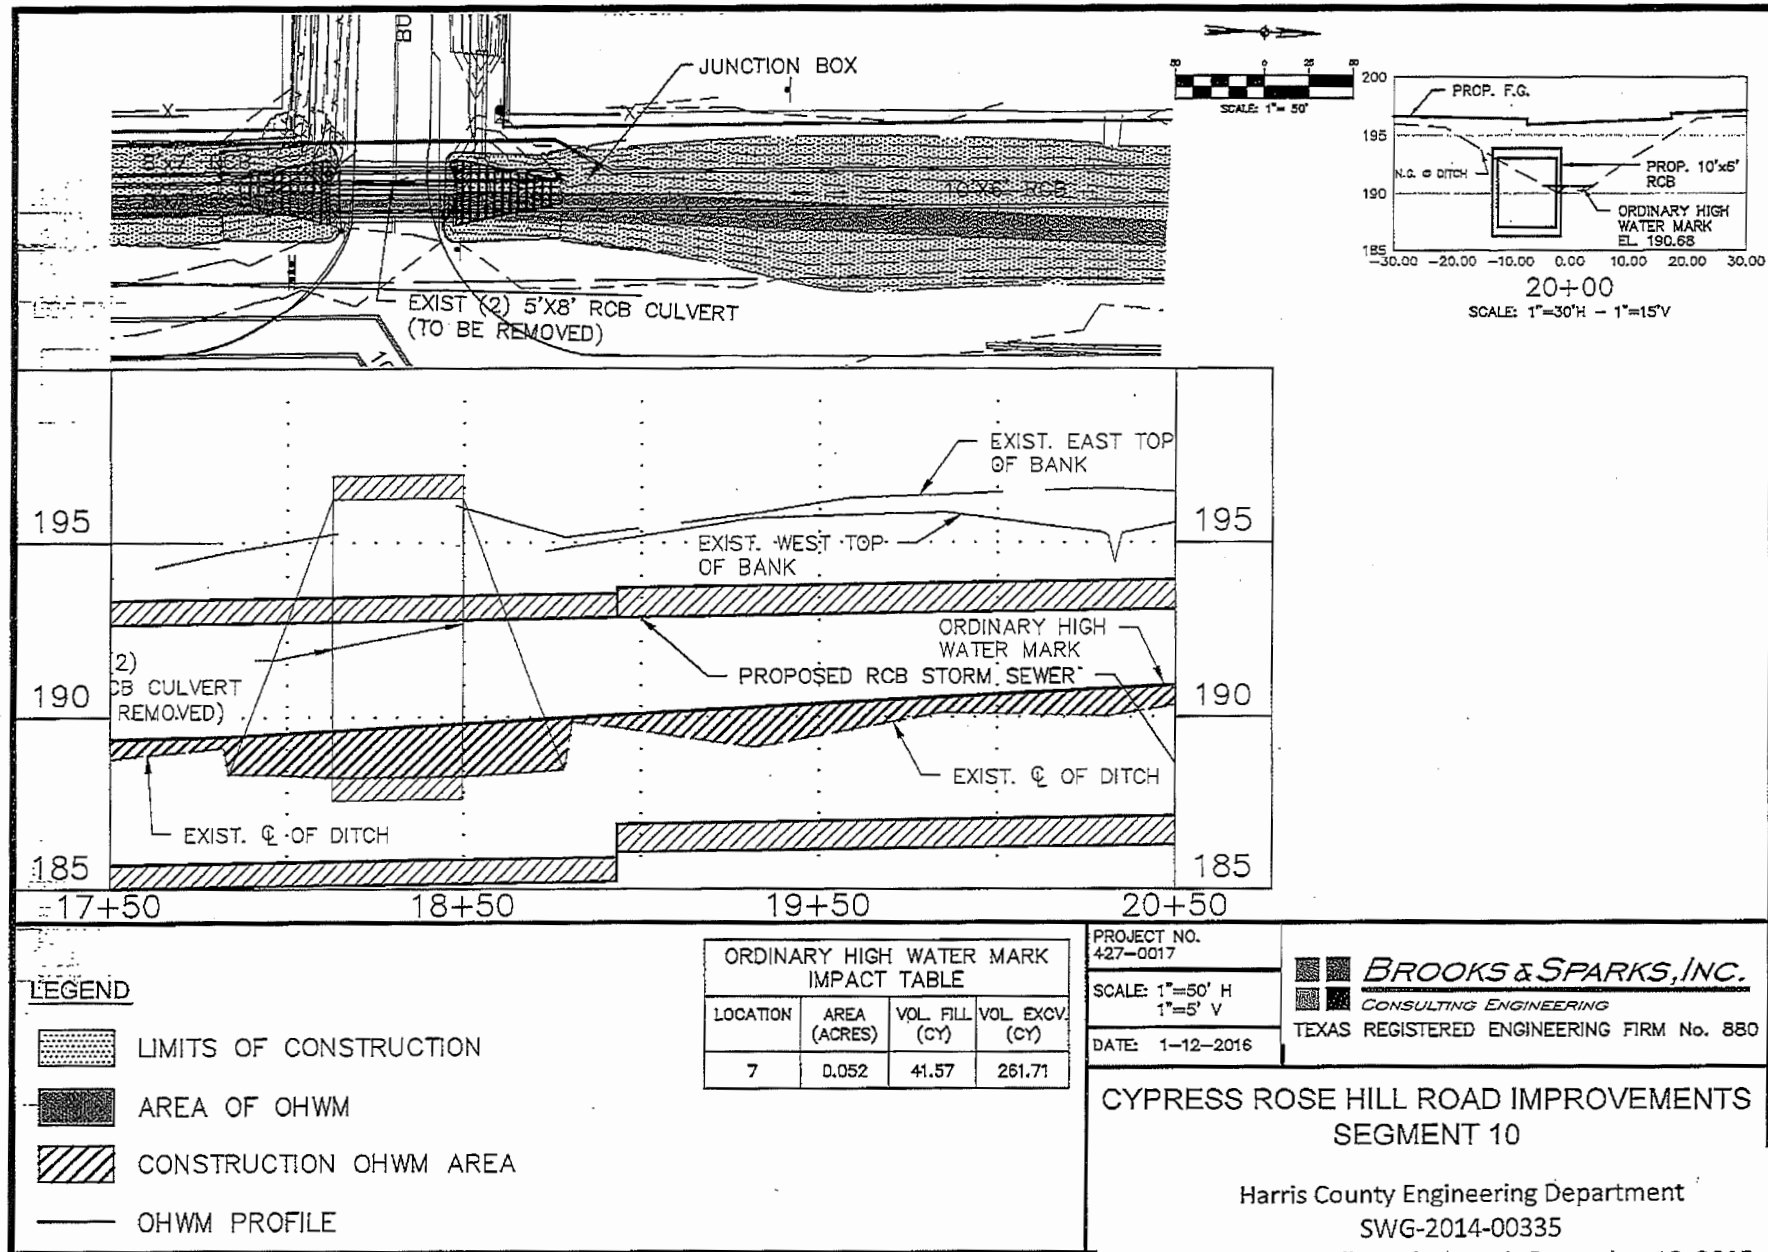

12 Jan 2016 3:25PM roberth
 I:\Harris County\427-0017-00 Cypress-Rosehill Segment 10\Klotz\IP Exhibit Drawings Revised 1-12-16.dwg
 Includes Xref(s): CRHR Waters of the US.dwg; proposed roadway and drainage.dwg; Contours.dwg

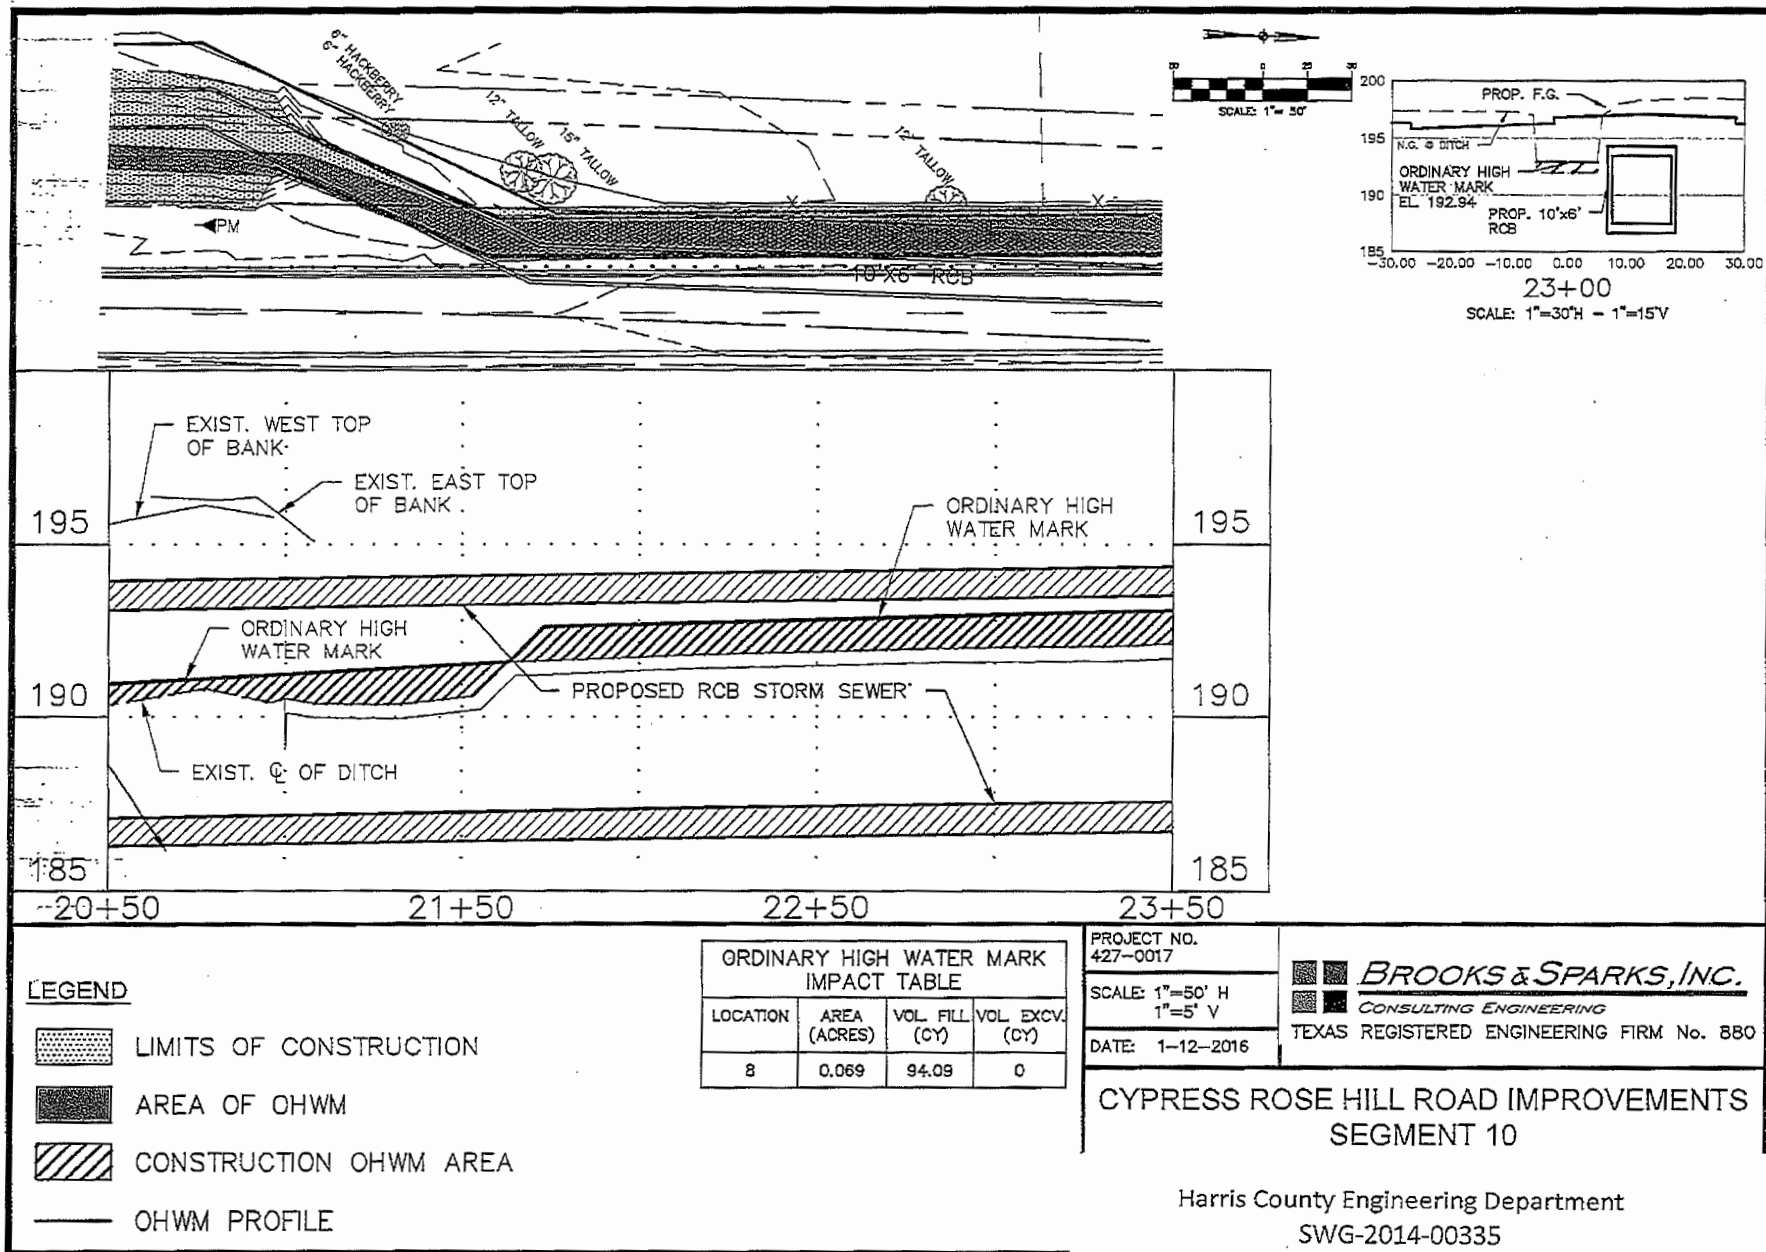

12 Jan 2016 3:25PM roberth

Harris County\427-0017-00 Cypress-Rosehill Segment 10\Klotz\IP Exhibit Drawings Revised 1-12-16.dwg
Includes Xref(s): CRHR Waters of the US.dwg; proposed roadway and drainage.dwg; Contours.dwg

