
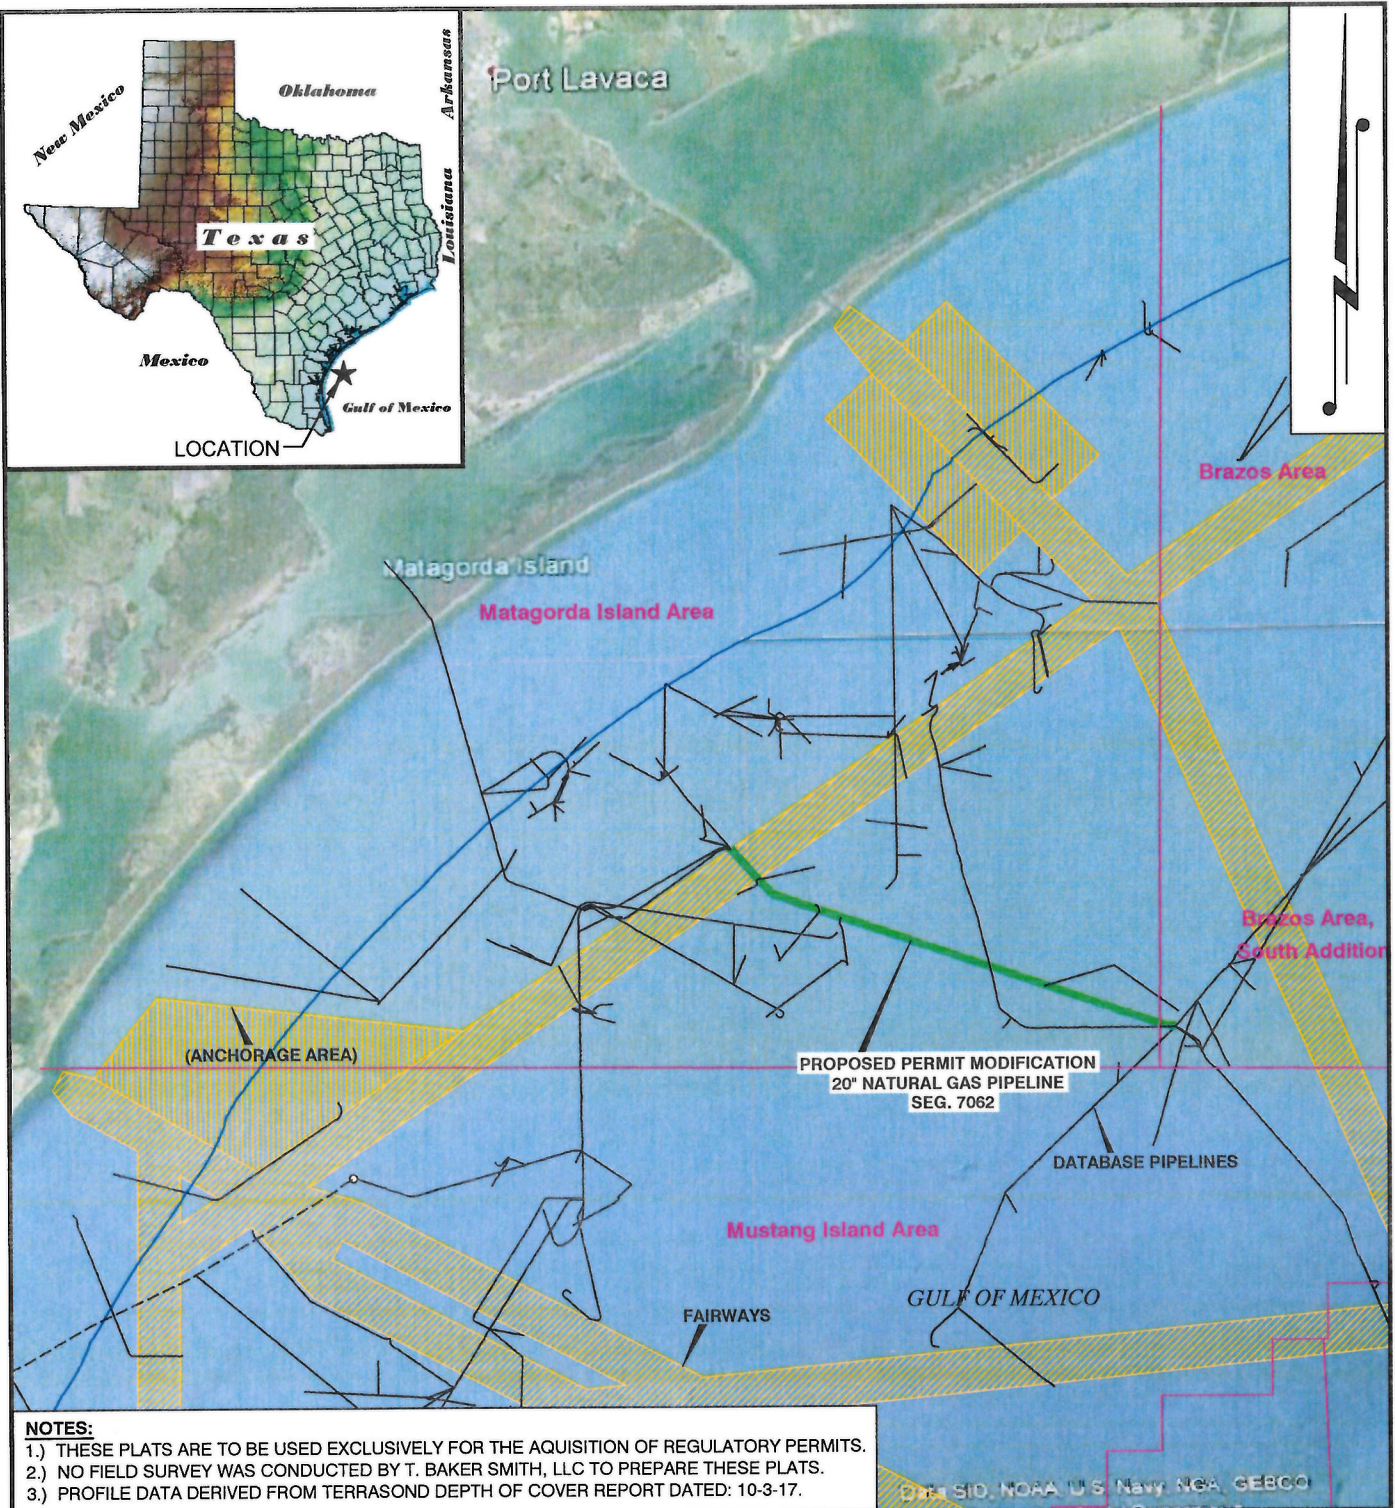


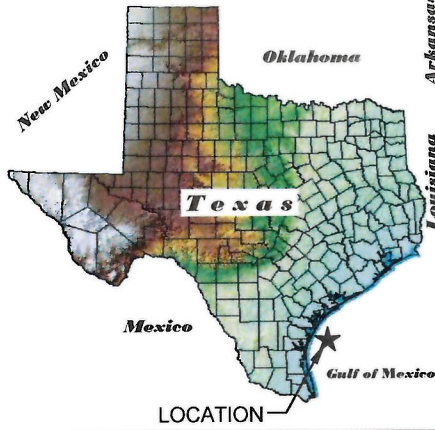

NOTES:

- 1.) THESE PLATS ARE TO BE USED EXCLUSIVELY FOR THE ACQUISITION OF REGULATORY PERMITS.
- 2.) NO FIELD SURVEY WAS CONDUCTED BY T. BAKER SMITH, LLC TO PREPARE THESE PLATS.
- 3.) PROFILE DATA DERIVED FROM TERRASOOND DEPTH OF COVER REPORT DATED: 10-3-17.

DRAWN BY: AZB APPROVED BY: JJJ


DATE: 10/10/17 JOB NO: 2017.0554

DRAWING NAME: 17.0554_C1_SEG 7062.DWG

SHEET NO: 1 OF 6

PROJECTION: TEXAS SOUTH ZONE
GEO. DATUM: NAD83 (2011) VERT. DATUM: NAVD88
GRID UNITS: US SURVEY FEET

SCALE: 1" = 10 MILES

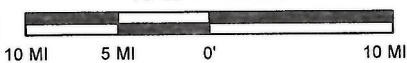

VICINITY MAP

WILLIAMS GULF COAST GATHERING COMPANY, LLC
PROPOSED PERMIT MODIFICATION

MATAGORDA ISLAND AREA
OFFSHORE TEXAS
GULF OF MEXICO



T. BAKER SMITH
SOLUTIONS START HERE
107 Global Circle, Lafayette, LA 70503
(337) 735-2800 - tbsmith.com


REV. NO: 00 REV. DATE: --/-- REV. BY: --

REVISION DESCRIPTION:

--

SW6-2017-00778 Sheet 1/6

12/5/2017 - P:\Y-2017\2017.0554\DWG\COE\170554_C2_SEG 7062_REV1.DWG

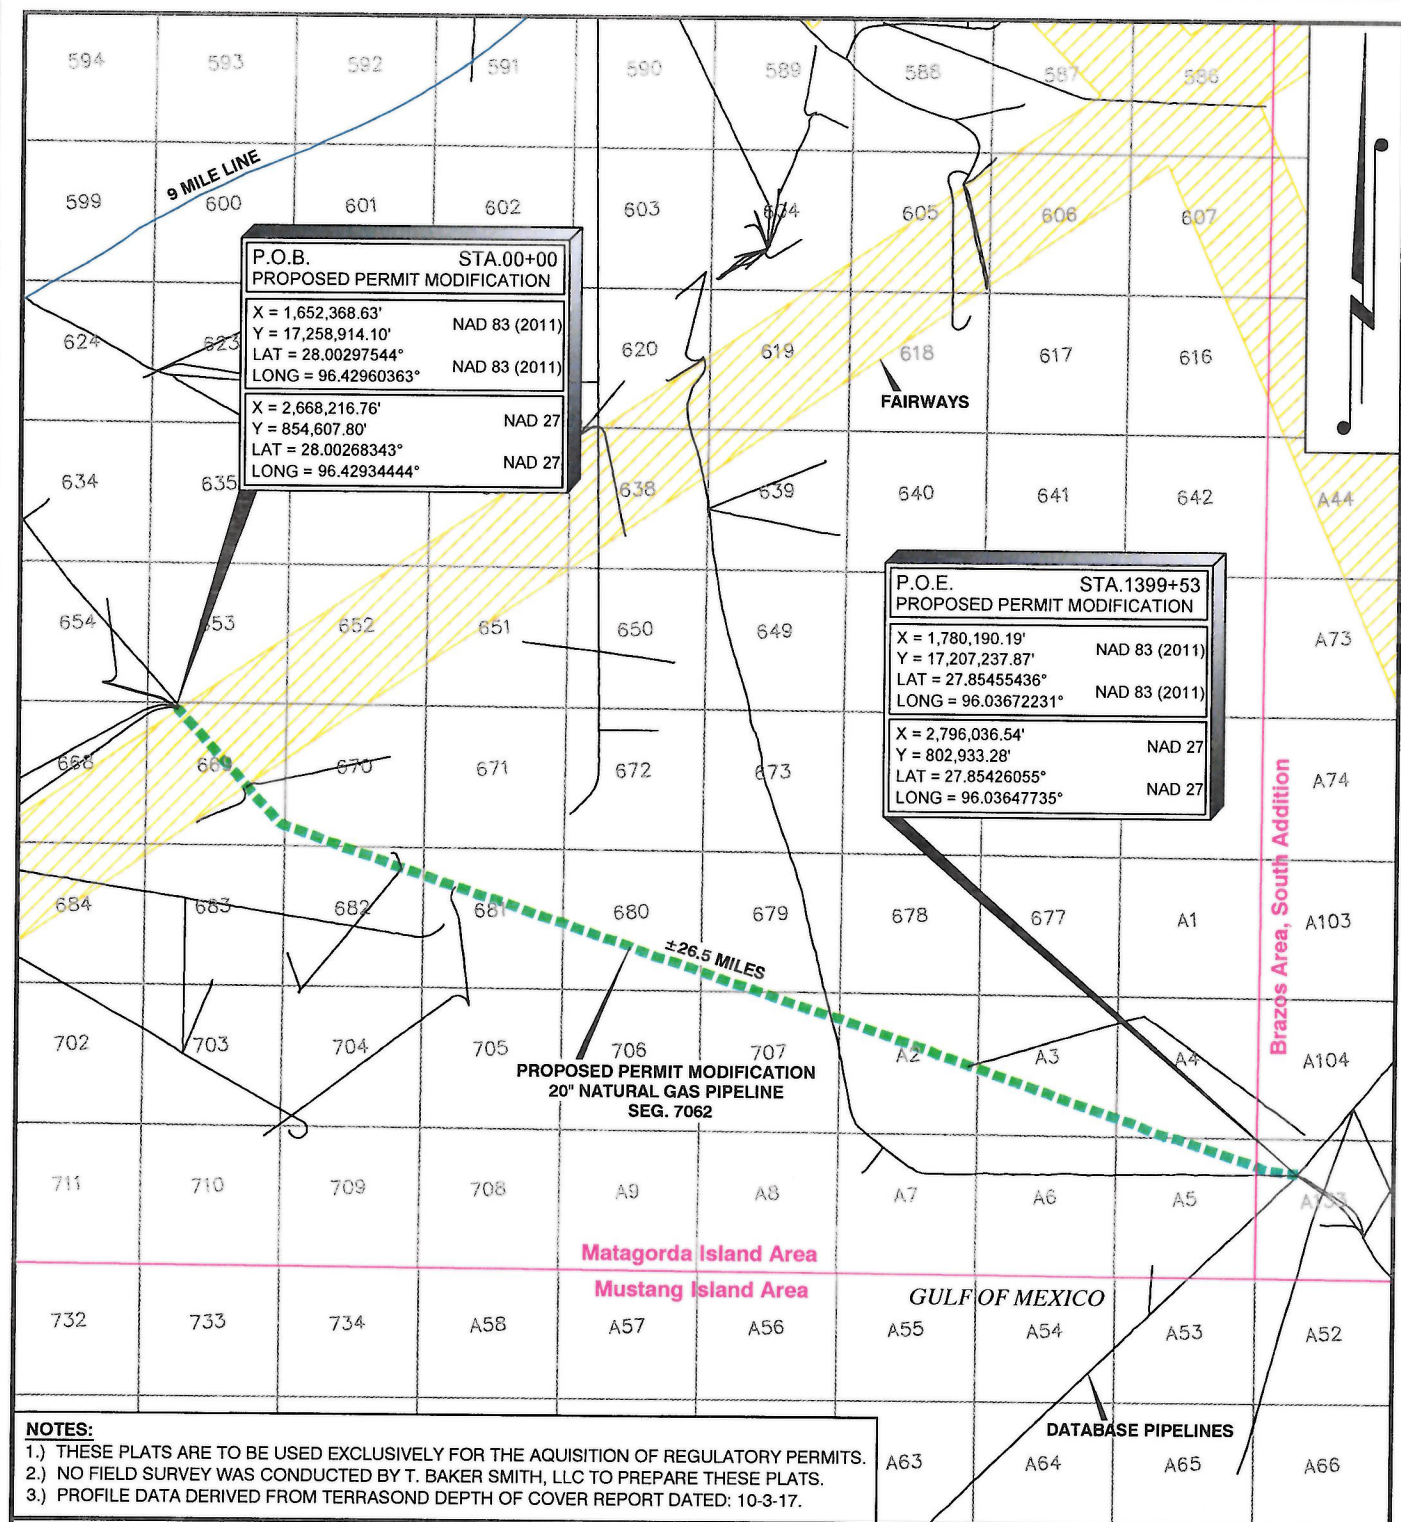

DRAWN BY:	AZB	APPROVED BY:	JJL
DATE:	10/10/17	JOB NO:	2017.0554
DRAWING NAME: 17.0554_C2_SEG 7062_REV1.DWG			
SHEET NO:	2	OF	6
PROJECTION: TEXAS SOUTH ZONE GEO. DATUM: NAD83 (2011) VERT. DATUM: NAVD88 GRID UNITS: US SURVEY FEET			
SCALE: 1" = 4 MILES 4 MI 2 MI 0' 4 MI			

AREA MAP	
WILLIAMS GULF COAST GATHERING COMPANY, LLC	
PROPOSED PERMIT MODIFICATION	
MATAGORDA ISLAND AREA	
OFFSHORE TEXAS	
GULF OF MEXICO	
REV. NO:	1
REV. DATE:	12/5/17
REV. BY:	AZB
REVISION DESCRIPTION: REVISED COORDINATE TAG TO SHOW DECIMAL DEGREES.	



SW6-2017-00778 Sheet 2/6


P.O.B.
STA: 00+00
PROPOSED PERMIT MODIFICATION

ELEVATION IN FEET

SEG 7062 - PROFILE VIEW

HORIZONTAL SCALE: 1" = 5,000'

VERTICAL SCALE: 1" = 25'

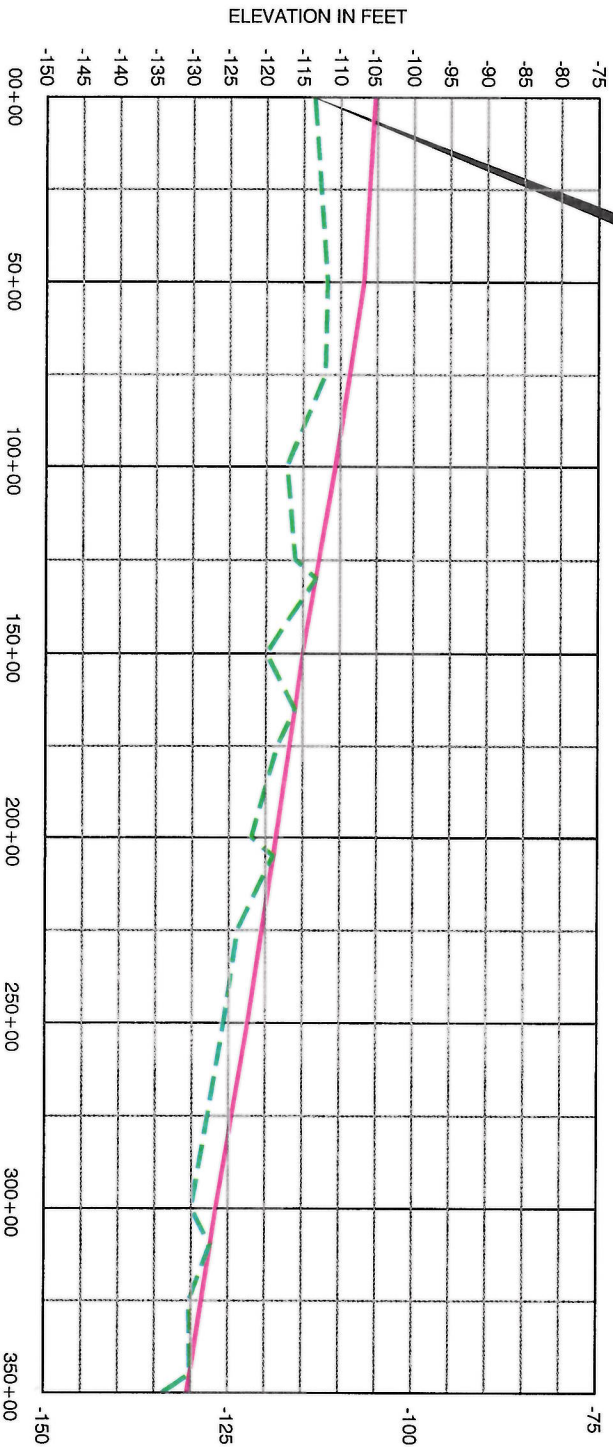

NOTES:

- 1.) THESE PLATS ARE TO BE USED EXCLUSIVELY FOR THE ACQUISITION OF REGULATORY PERMITS.
- 2.) NO FIELD SURVEY WAS CONDUCTED BY T. BAKER SMITH, LLC TO PREPARE THESE PLATS.
- 3.) PROFILE DATA DERIVED FROM TERRASOUND DEPTH OF COVER REPORT DATED: 10-3-17.

LEGEND:

- = NATURAL BOTTOM
- = TOP OF PIPE

SCALE IN FEET



T. BAKER SMITH
SURVEYING & MAPPING
107 Golden Circle, Lafayette, LA 70503
(504) 755-2000 - tbaksmi@aol.com

REV. NO. REV. DATE REV. BY:

PROFILE

WILLIAMS GULF COAST GATHERING COMPANY, LLC
PROPOSED PERMIT MODIFICATION

MATAGORDA ISLAND AREA
OFFSHORE TEXAS
GULF OF MEXICO

DRAWN BY: AZB APPROVED BY: JLL
DATE: 10/11/17 JOB NO: 2017.0554
DRAWING NAME: 170554_C3_SEG 7062.DWG

SHEET NO: 3 OF 6


PROJECTION: TEXAS SOUTH CENTRAL
GEO. DATUM: NAD27 | VERT. DATUM: NAVD88
GRID UNITS: US SURVEY FEET
REVISION DESCRIPTION:

ELEVATION IN FEET

SEG 7062 - PROFILE VIEW

HORIZONTAL SCALE: 1" = 5,000'

VERTICAL SCALE: 1" = 25'

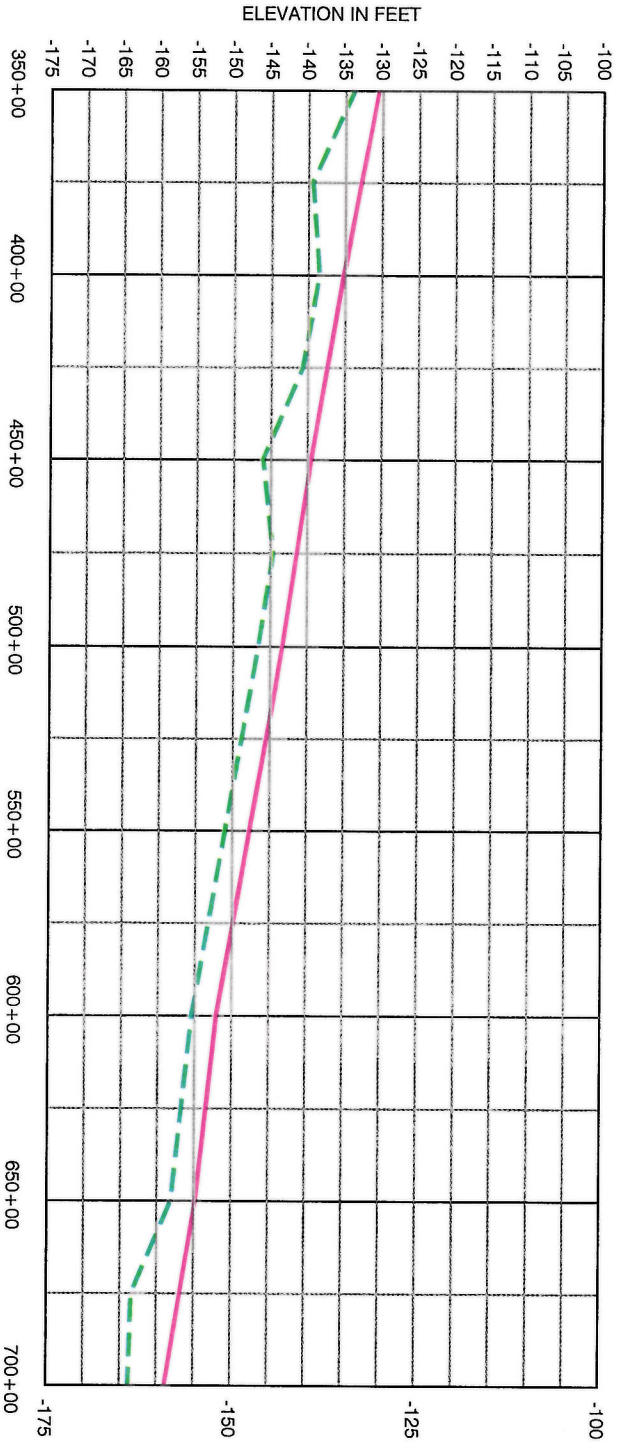

NOTES:

- 1.) THESE PLATS ARE TO BE USED EXCLUSIVELY FOR THE ACQUISITION OF REGULATORY PERMITS.
- 2.) NO FIELD SURVEY WAS CONDUCTED BY T. BAKER SMITH, LLC TO PREPARE THESE PLATS.
- 3.) PROFILE DATA DERIVED FROM TERRASOUND DEPTH OF COVER REPORT DATED: 10-3-17.

LEGEND:

- = NATURAL BOTTOM
- - - = TOP OF PIPE

SCALE IN FEET



DRAWN BY:

AZB

APPROVED BY: JLL

DATE:

10/11/17

JOB NO: 2017.0554

DRAWING NAME:

170554_C3_SEG 7062.DWG

SHEET NO:

4

OF 6



T. BAKER SMITH

2401 UTILITY ROAD, SUITE 100
107 GEORGE CHASE, LUDWIGVILLE, LA 70503
(504) 795-2000 • tbakerm.com

REV. NO:

REV. DATE:

REV. BY:

REVISION DESCRIPTION:

PROFILE

WILLIAMS GULF COAST GATHERING COMPANY, LLC

PROPOSED PERMIT MODIFICATION


MATAGORDA ISLAND AREA
OFFSHORE TEXAS
GULF OF MEXICO

ELEVATION IN FEET

SEG 7062 - PROFILE VIEW

HORIZONTAL SCALE: 1" = 5,000'

VERTICAL SCALE: 1" = 25'

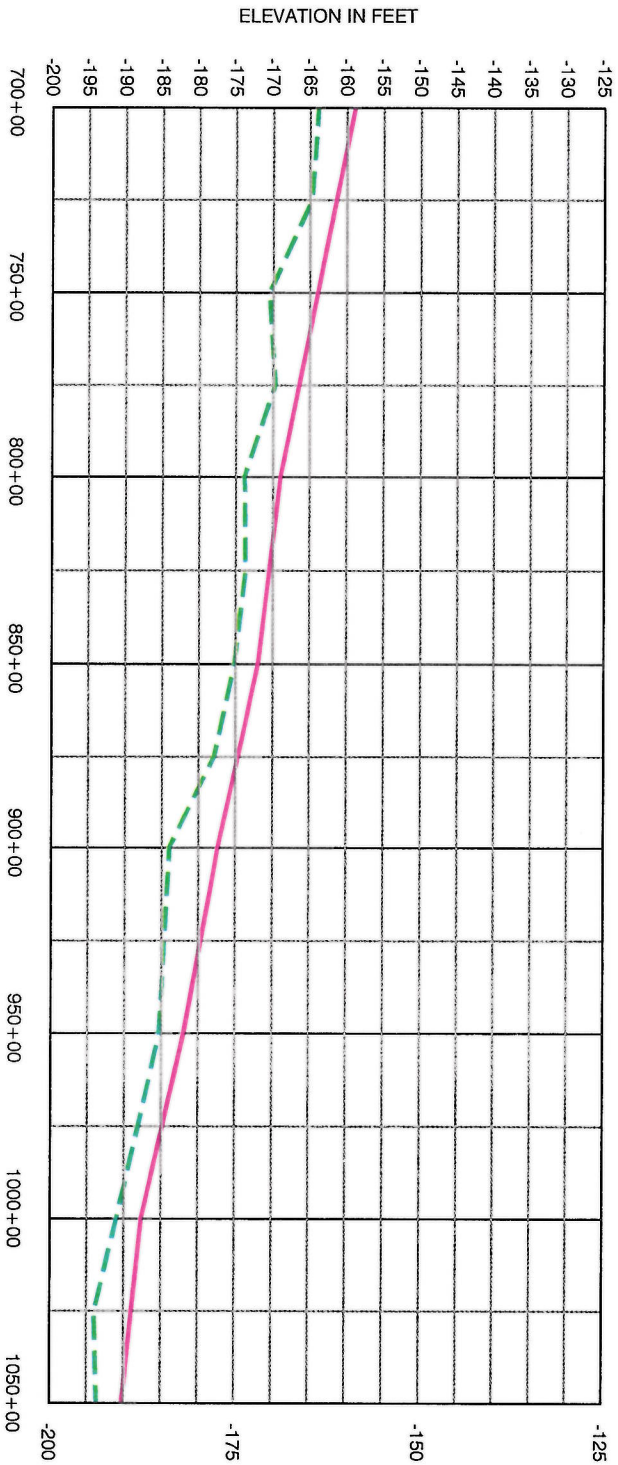

NOTES:

- 1) THESE PLATS ARE TO BE USED EXCLUSIVELY FOR THE ACQUISITION OF REGULATORY PERMITS.
- 2) NO FIELD SURVEY WAS CONDUCTED BY T. BAKER SMITH, LLC TO PREPARE THESE PLATS.
- 3) PROFILE DATA DERIVED FROM TERRASOFT DEPTH OF COVER REPORT DATED: 10-3-17.

LEGEND:

- = NATURAL BOTTOM
- - - = TOP OF PIPE

SCALE IN FEET



T. BAKER SMITH
 10700 GULF COAST, LUBBOCK, TX 79401
 (807) 795-2000 • tbsm.com

REV. NO:	REV. DATE:	REV. BY:	DRAWN BY: AZB	APPROVED BY: JLL
			DATE: 10/11/17	JOB NO: 2017.0554
			DRAWING NAME: 170554_C3_SEG 7062.DWG	
			SHEET NO: 5	OF 6
			PROJECTION: TEXAS SOUTH CENTRAL GEO. DATUM: NAD27 VERT. DATUM: NAVD88 GRID UNITS: US SURVEY FEET	
			REVISION DESCRIPTION:	

PROFILE

WILLIAMS GULF COAST GATHERING COMPANY, LLC
 PROPOSED PERMIT MODIFICATION

MATAGORDA ISLAND AREA
 OFFSHORE TEXAS
 GULF OF MEXICO


Sheet 5 of 5
 84700-102-9ms

ELEVATION IN FEET

SEG 7062 - PROFILE VIEW

HORIZONTAL SCALE: 1" = 5,000'

VERTICAL SCALE: 1" = 25'

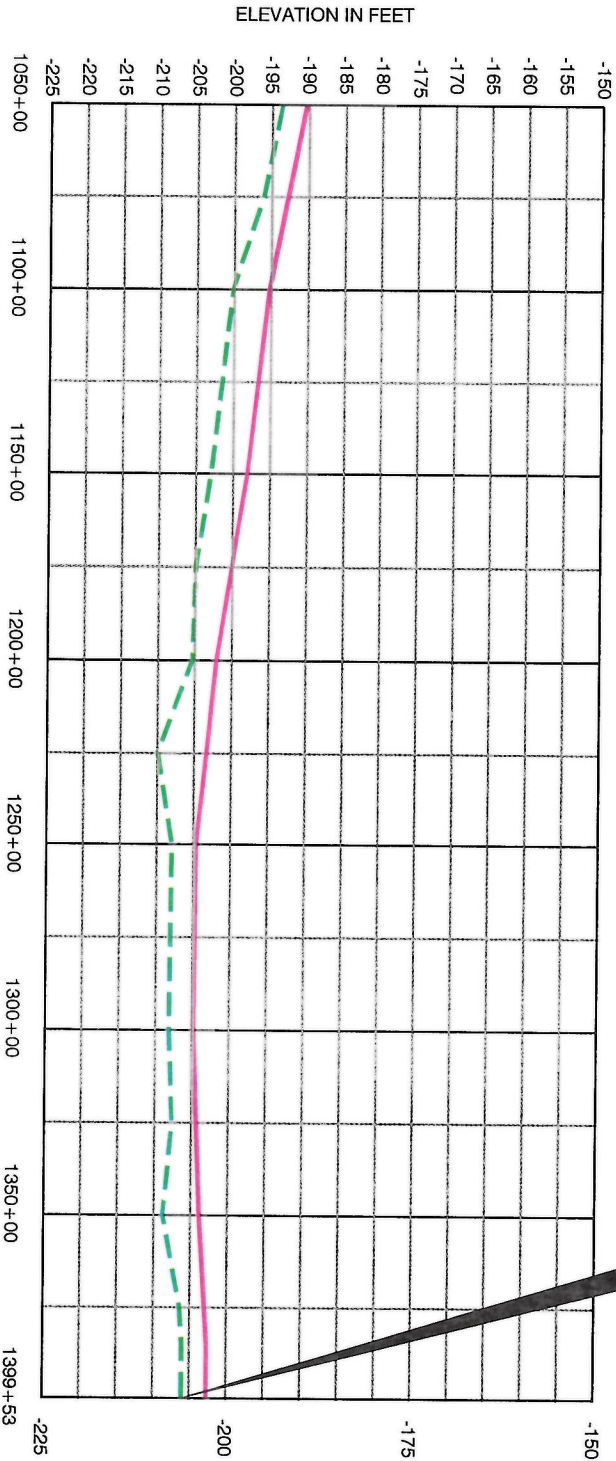

P.O.E.
STA. 1399+53
PROPOSED PERMIT MODIFICATION

LEGEND:

— = NATURAL BOTTOM
- - - = TOP OF PIPE

- NOTES:
- 1) THESE PLATS ARE TO BE USED EXCLUSIVELY FOR THE ACQUISITION OF REGULATORY PERMITS.
 - 2) NO FIELD SURVEY WAS CONDUCTED BY T. BAKER SMITH, LLC TO PREPARE THESE PLATS.
 - 3) PROFILE DATA DERIVED FROM TERRASOOND DEPTH OF COVER REPORT DATED: 10-3-17.

SCALE IN FEET



PROFILE

WILLIAMS GULF COAST GATHERING COMPANY, LLC
PROPOSED PERMIT MODIFICATION

MATAGORDA ISLAND AREA
OFFSHORE TEXAS
GULF OF MEXICO



REV. NO. REV. DATE REV. BY:

DRAWN BY: AZB APPROVED BY: JLL
DATE: 10/11/17 JOB NO: 2017 0554
DRAWING NAME: 170554_C3_SEG 7062.DWG
SHEET NO: 6 OF 6
PROJECTION: TEXAS SOUTH CENTRAL
GEO. DATUM: NAD27 | VERT. DATUM: NAVD88
GRID UNITS: US SURVEY FEET
REVISION DESCRIPTION: