

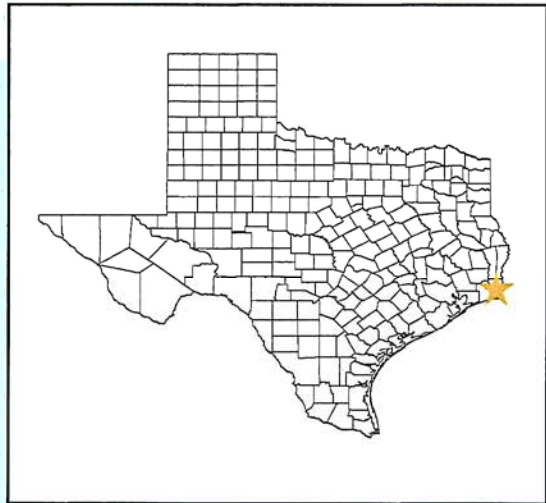


Exhibit A Vicinity Map	Port Neches Riverfront Erosion Response Port Neches, Texas			 LJA Engineering, Inc.		 PORT NECHES TEXAS
APPROVED:	DATE: 2/08/16	LJA PROJ #: 753-1001	REV: A	Coastal Group 905 Orleans Street Beaumont, Texas 77701	Phone 409.813.1862 Fax 409.813.1916 FRN - F-1386	

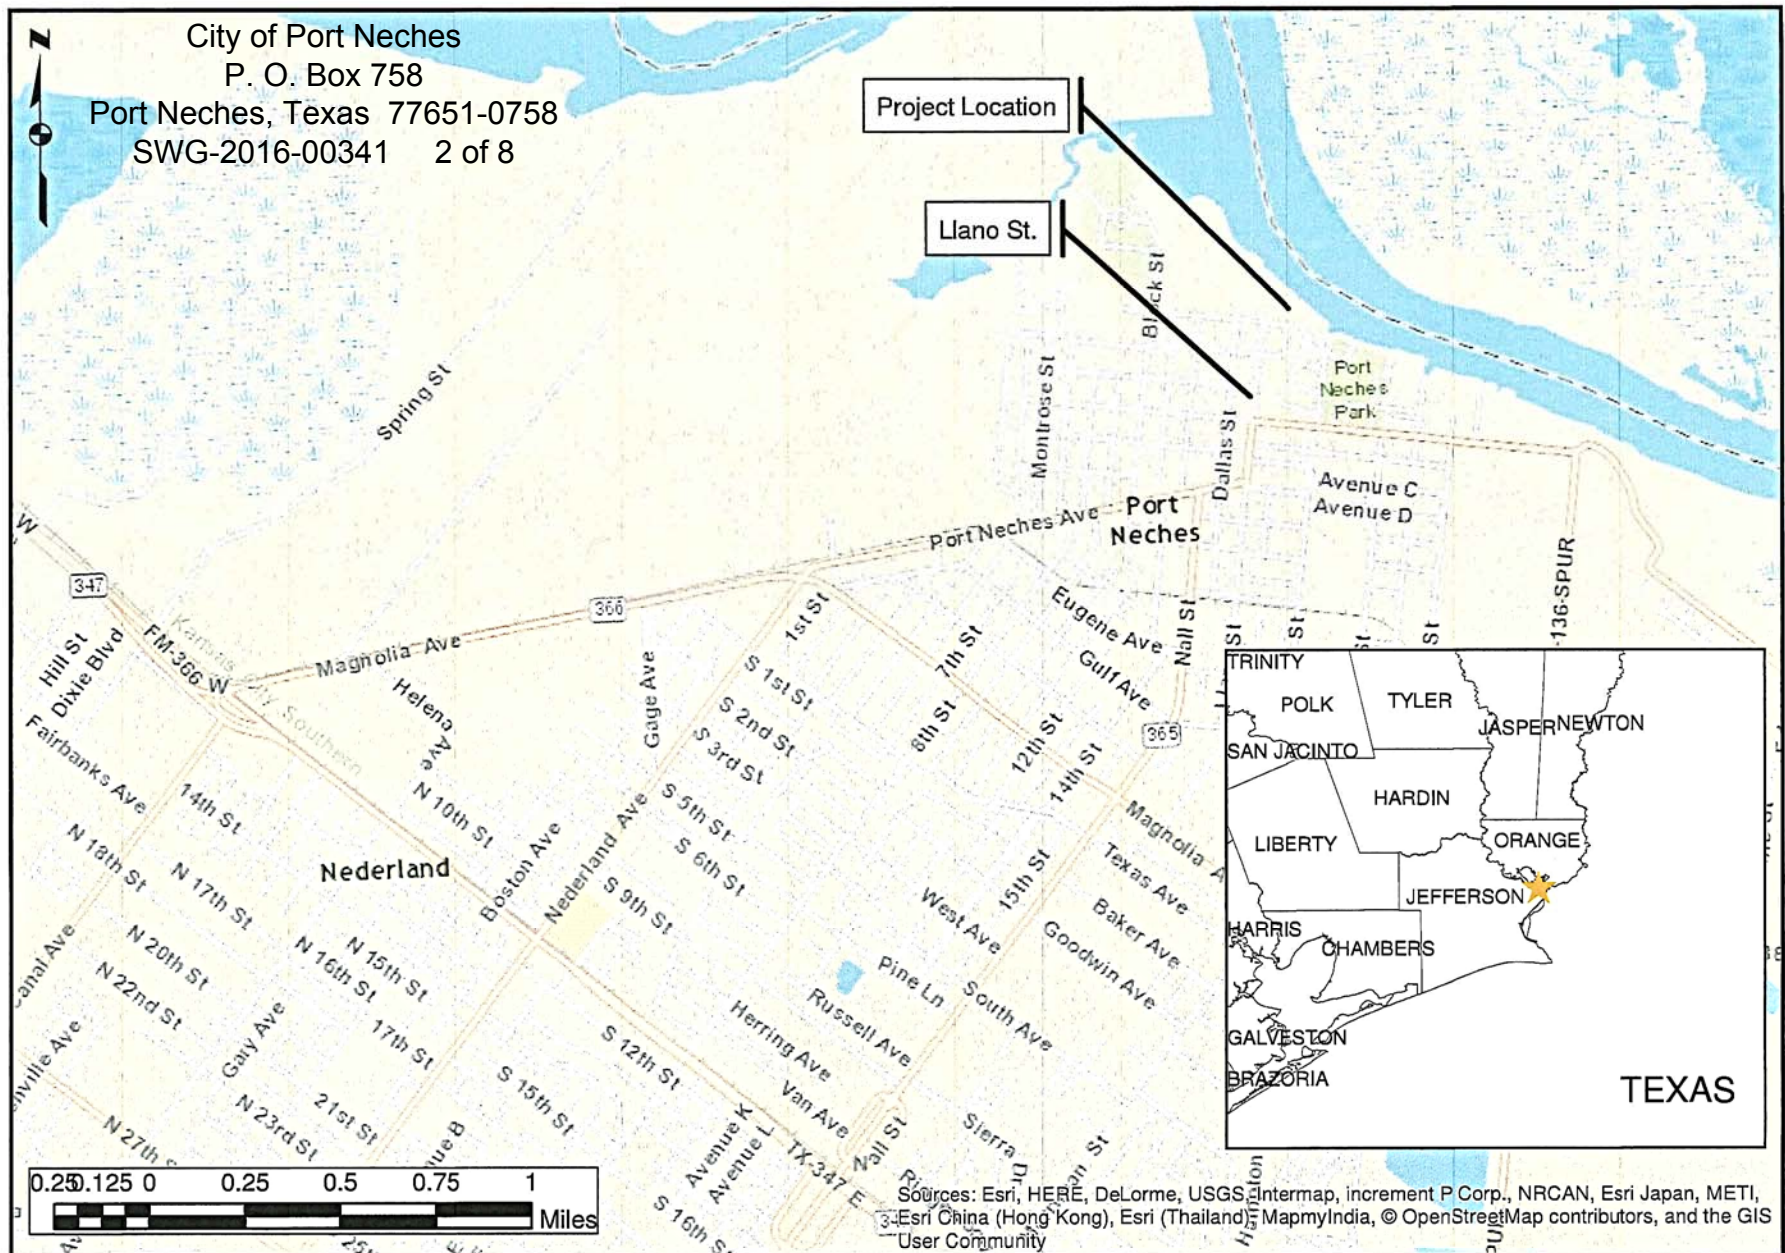


Exhibit B Location Map	Port Neches Riverfront Erosion Response Port Neches, Texas			 LJA Engineering, Inc. Coastal Group 905 Orleans Street Beaumont, Texas 77701	 PORT NECHES TEXAS
APPROVED:	DATE: 2/08/16	LJA PROJ #: 753-1001	REV: A		

Phone 409.813.1862
Fax 409.813.1916
FRN - F-1386



Exhibit C Project Site	Port Neches Riverfront Erosion Response Port Neches, Texas			 LJA Engineering, Inc.	
APPROVED:	DATE: 10/05/16	LJA PROJ #: 753-1001	REV: B	Coastal Group 905 Orleans Street Beaumont, Texas 77701	Phone 409.813.1862 Fax 409.813.1916 FRN - F-1386

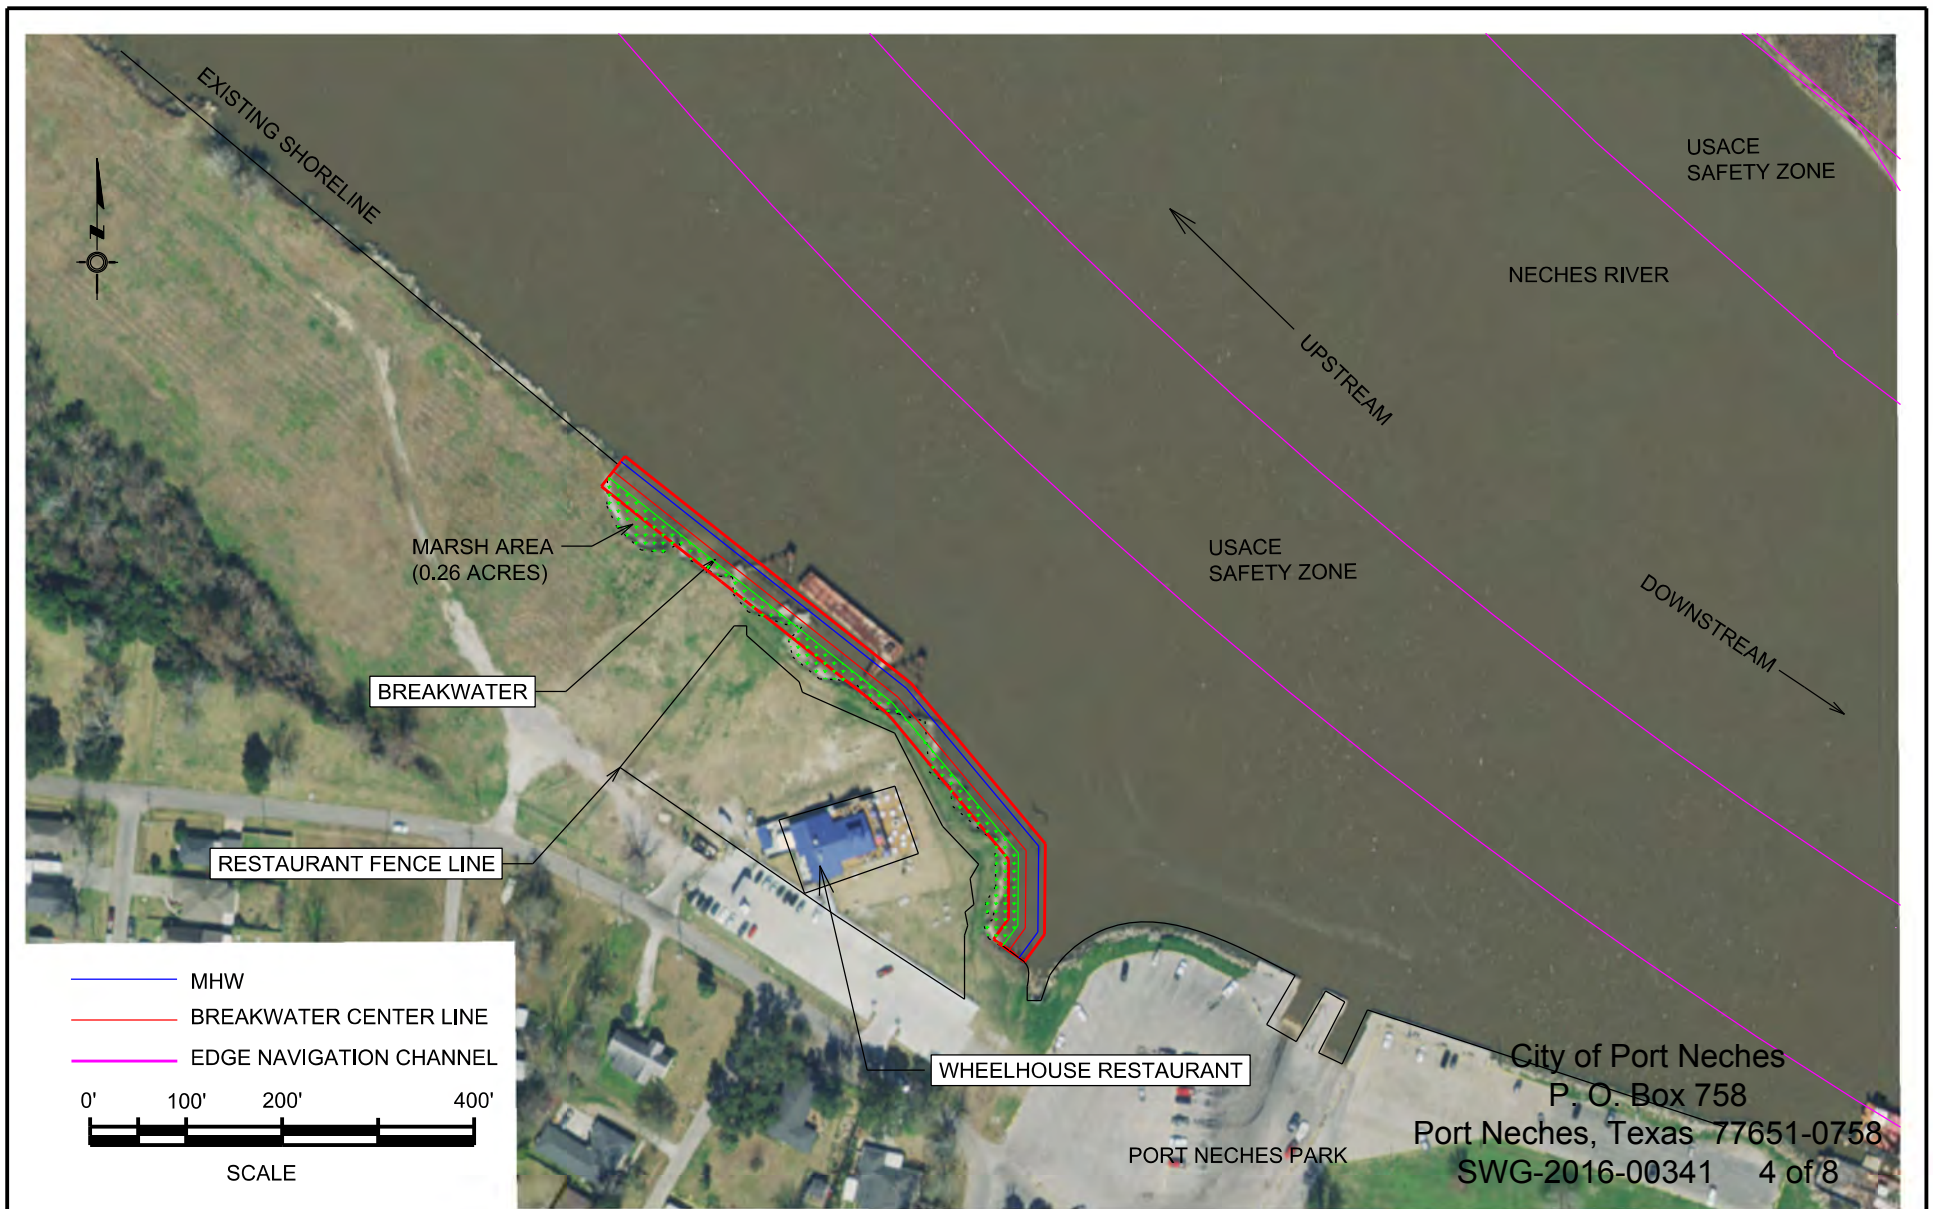


EXHIBIT D
PROPOSED PROJ PLAN VIEW
SHEET 1 OF 2

APPROVED:

RIVERFRONT EROSION RESPONSE
CITY OF PORT NECHES, TEXAS

DATE:
10/05/2016

LJA PROJ. #:
753-1001

REV:
B

LJA Engineering, Inc.

Coastal Group
323 23rd Street
Galveston, Texas 77550



Phone 409.813.1862
Fax 409.813.1916
FRN - F-1386





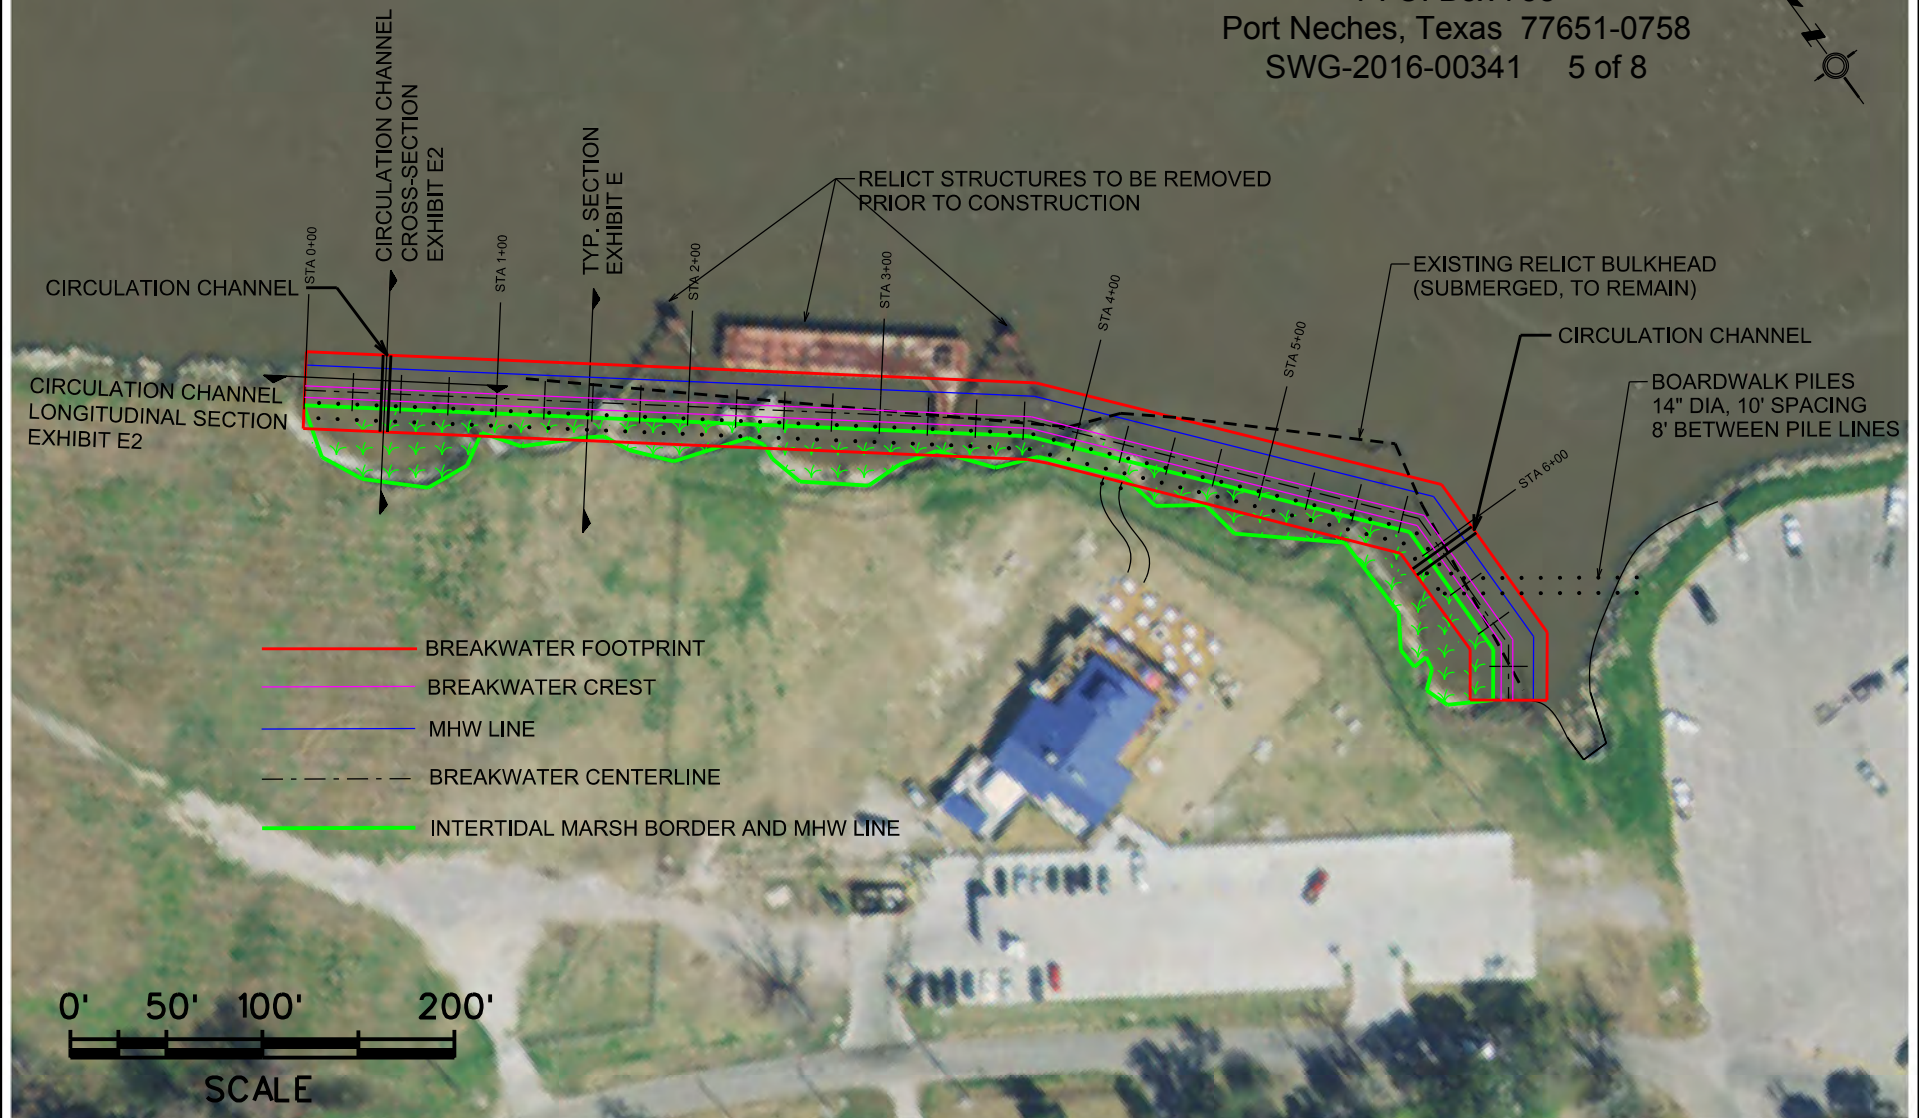


EXHIBIT D PROPOSED PROJ PLAN VIEW SHEET 2 OF 2	RIVERFRONT EROSION RESPONSE CITY OF PORT NECHES, TEXAS			LJA Engineering, Inc. Coastal Group 323 23rd Street Galveston, Texas 77550	 Phone 409.813.1862 Fax 409.813.1916 FRN - F-1386	 PORT NECHES TEXAS
APPROVED:	DATE: 10/05/2016	LJA PROJ. #: 753-1001	REV: B			

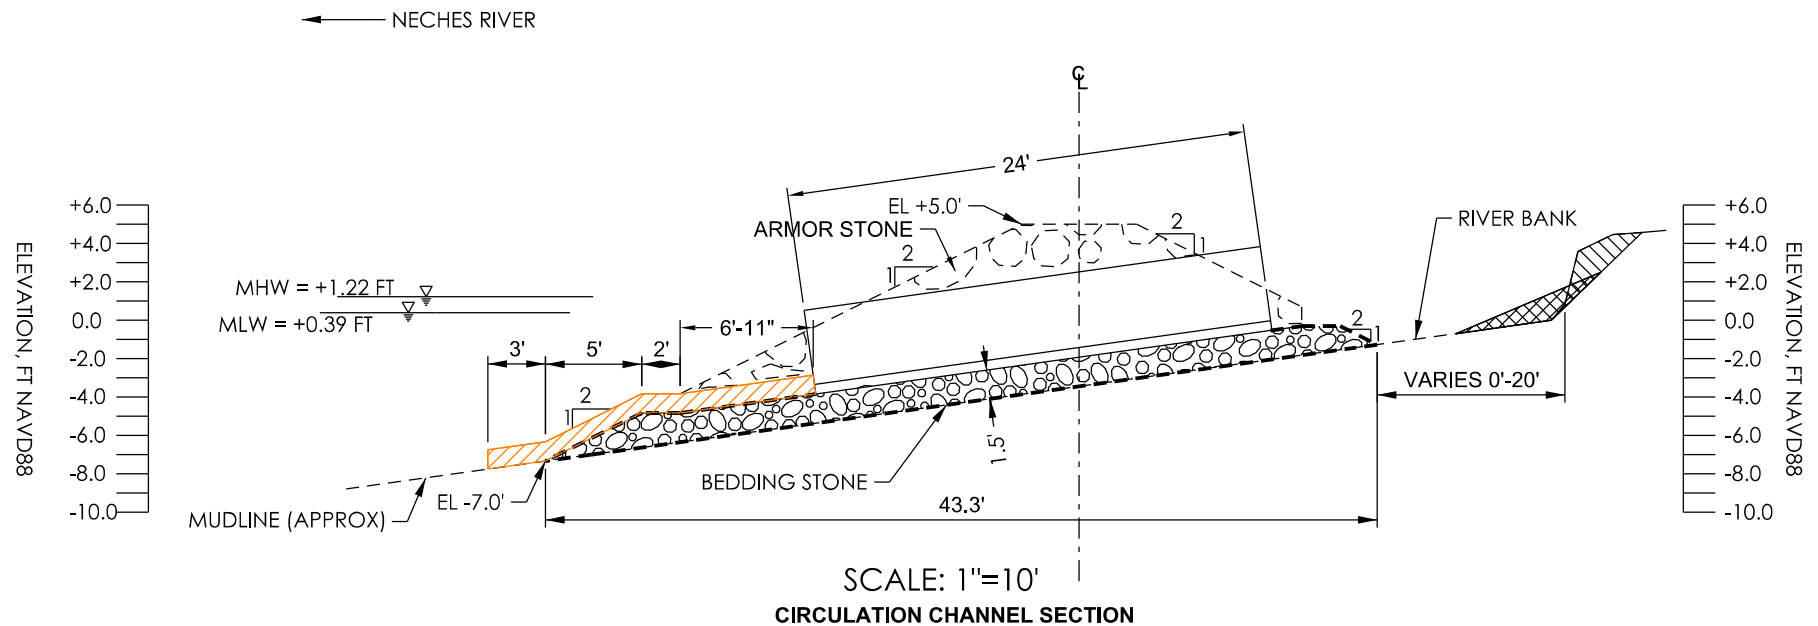

----- GEOTEXTILE FABRIC

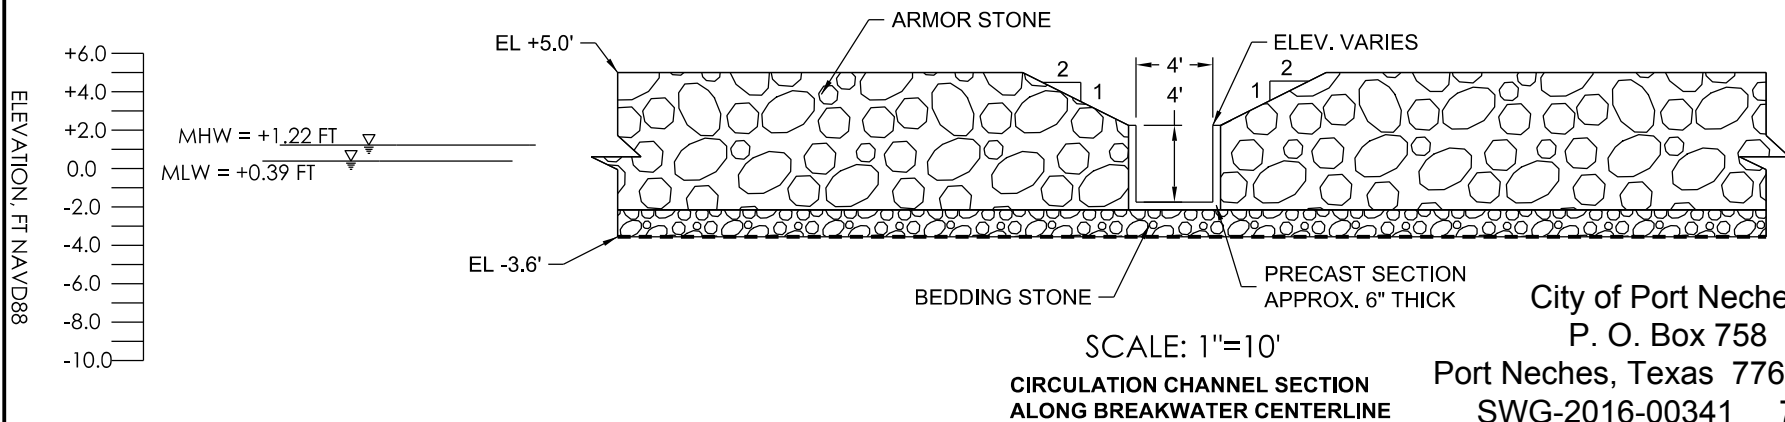

City of Port Neches
P. O. Box 758
Port Neches, Texas 77651-0758
SWG-2016-00341 7 of 8

EXHIBIT E
BREAKWATER DETAIL
SHEET 2 OF 2

RIVERFRONT EROSION RESPONSE
CITY OF PORT NECHES, TEXAS

LJA Engineering, Inc.

Coastal Group
323 23rd Street
Galveston, Texas 77550

Phone 409.813.1862
Fax 409.813.1916
FRN - F-1386





APPROVED:

DATE:
10/07/2016

LJA PROJ. #:
753-1001

REV:
B

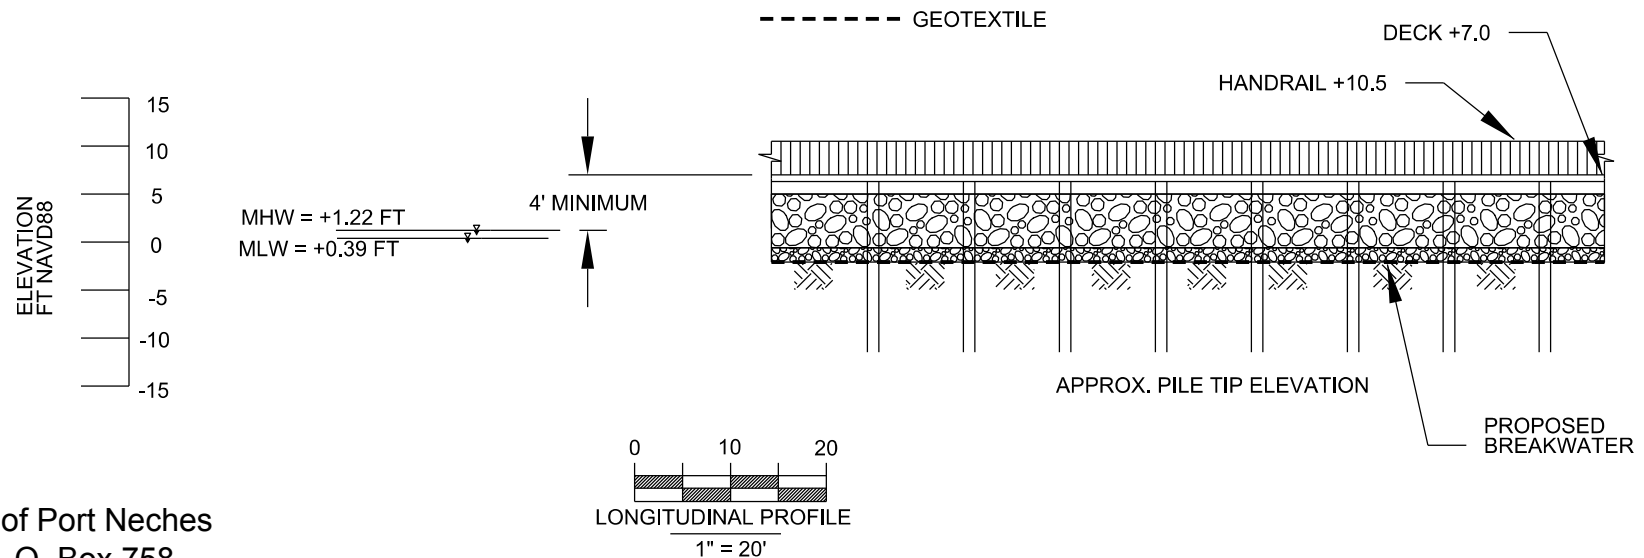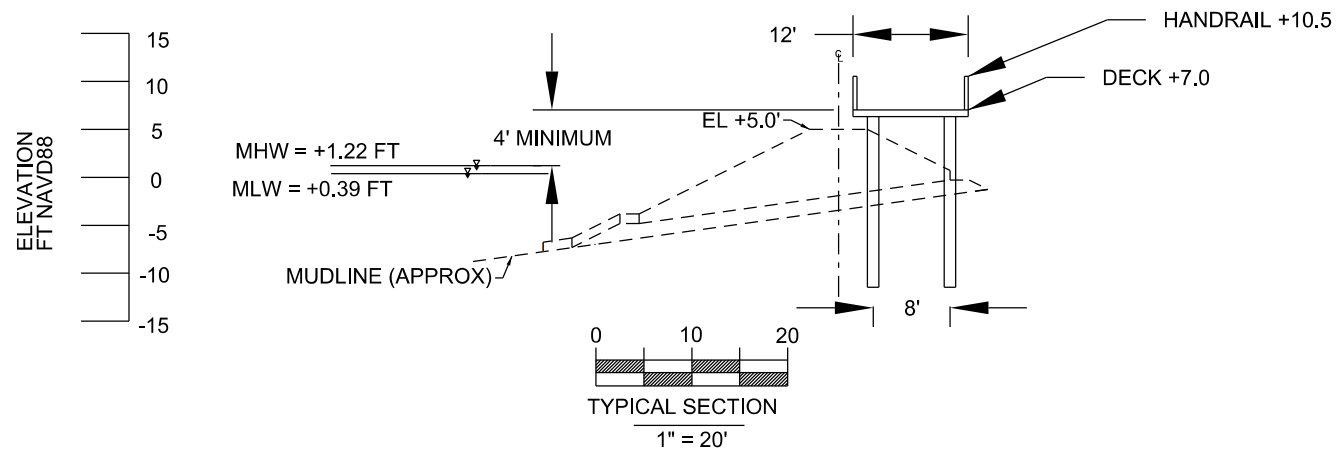

City of Port Neches
P. O. Box 758
Port Neches, Texas 77651-0758
SWG-2016-00341 8 of 8

EXHIBIT L BOARDWALK SECTIONS	RIVERFRONT EROSION RESPONSE CITY OF PORT NECHES, TEXAS			LJA Engineering, Inc. Coastal Group 323 23rd Street Galveston, Texas 77550 Phone 409.813.1862 Fax 409.813.1916 FRN - F-1386	
APPROVED:	DATE: 08/11/2016	LJA PROJ. #: 753-1001	REV: A		