


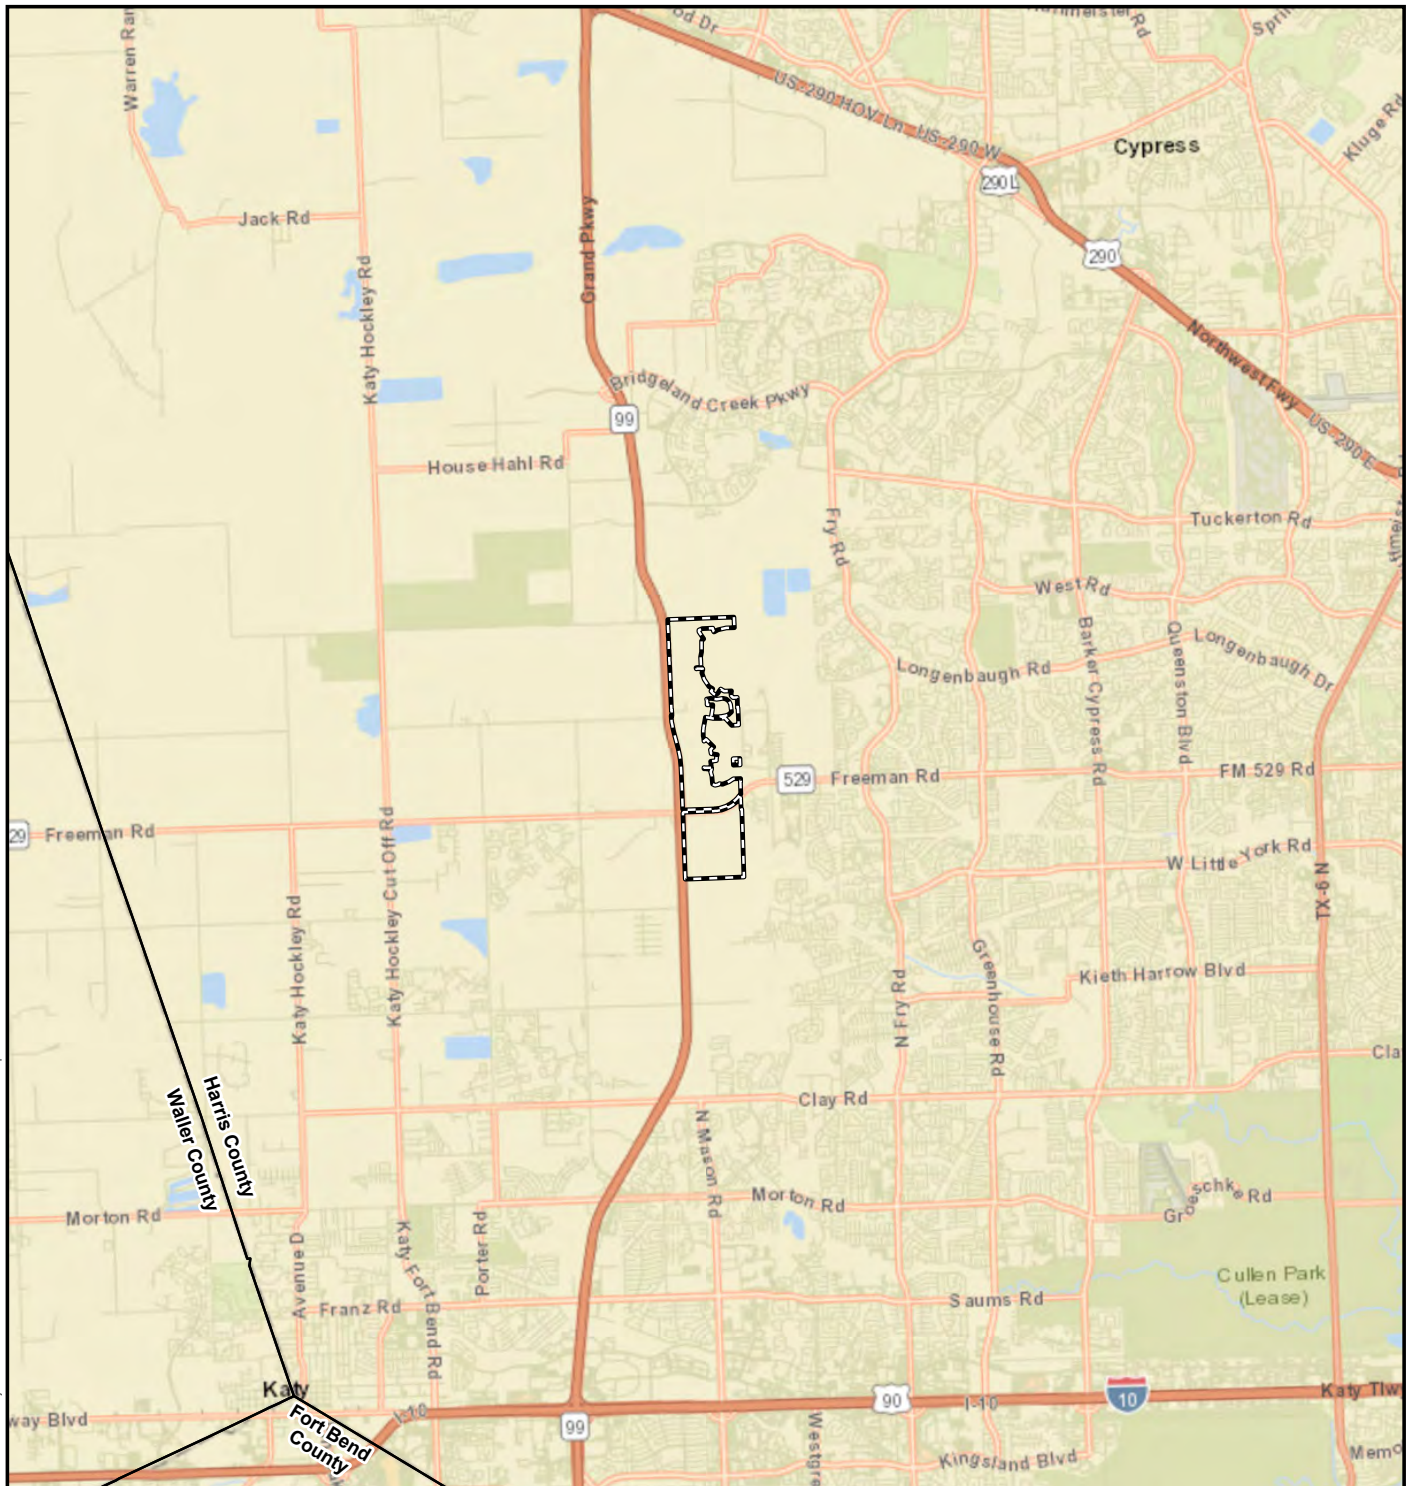

Datum: NAD 1983
 Projection: State Plane
 Texas South Central
 Zone: 14 North
 Units: Feet
 Basemap: ESRI Street Map

Permit Boundary

County Boundary

0 1.8 3.6 Miles


0 3 6 Kilometers



BGE, Inc.
 10777 Westheimer, Suite 400, Houston TX 77042
 Tel: 281-558-8700 Fax: 281-558-9701

Exhibit 1
Vicinity Map
Landmark Industries, LLC
827.8-acre Landmark Tract
Standard Permit Area Exhibits
Harris County, Texas


Prepared By: BGE	Scale: 1 IN = 1.8 MI
Job No.: 6021-01	Date: December 2021


C:\Users\kdammerle\OneDrive - BGE, Inc\ArcGIS Pro - PROJECTS\Landmark Tract ECO Exhibits\Project\Landmark Standard Permit Exhibits.aprx

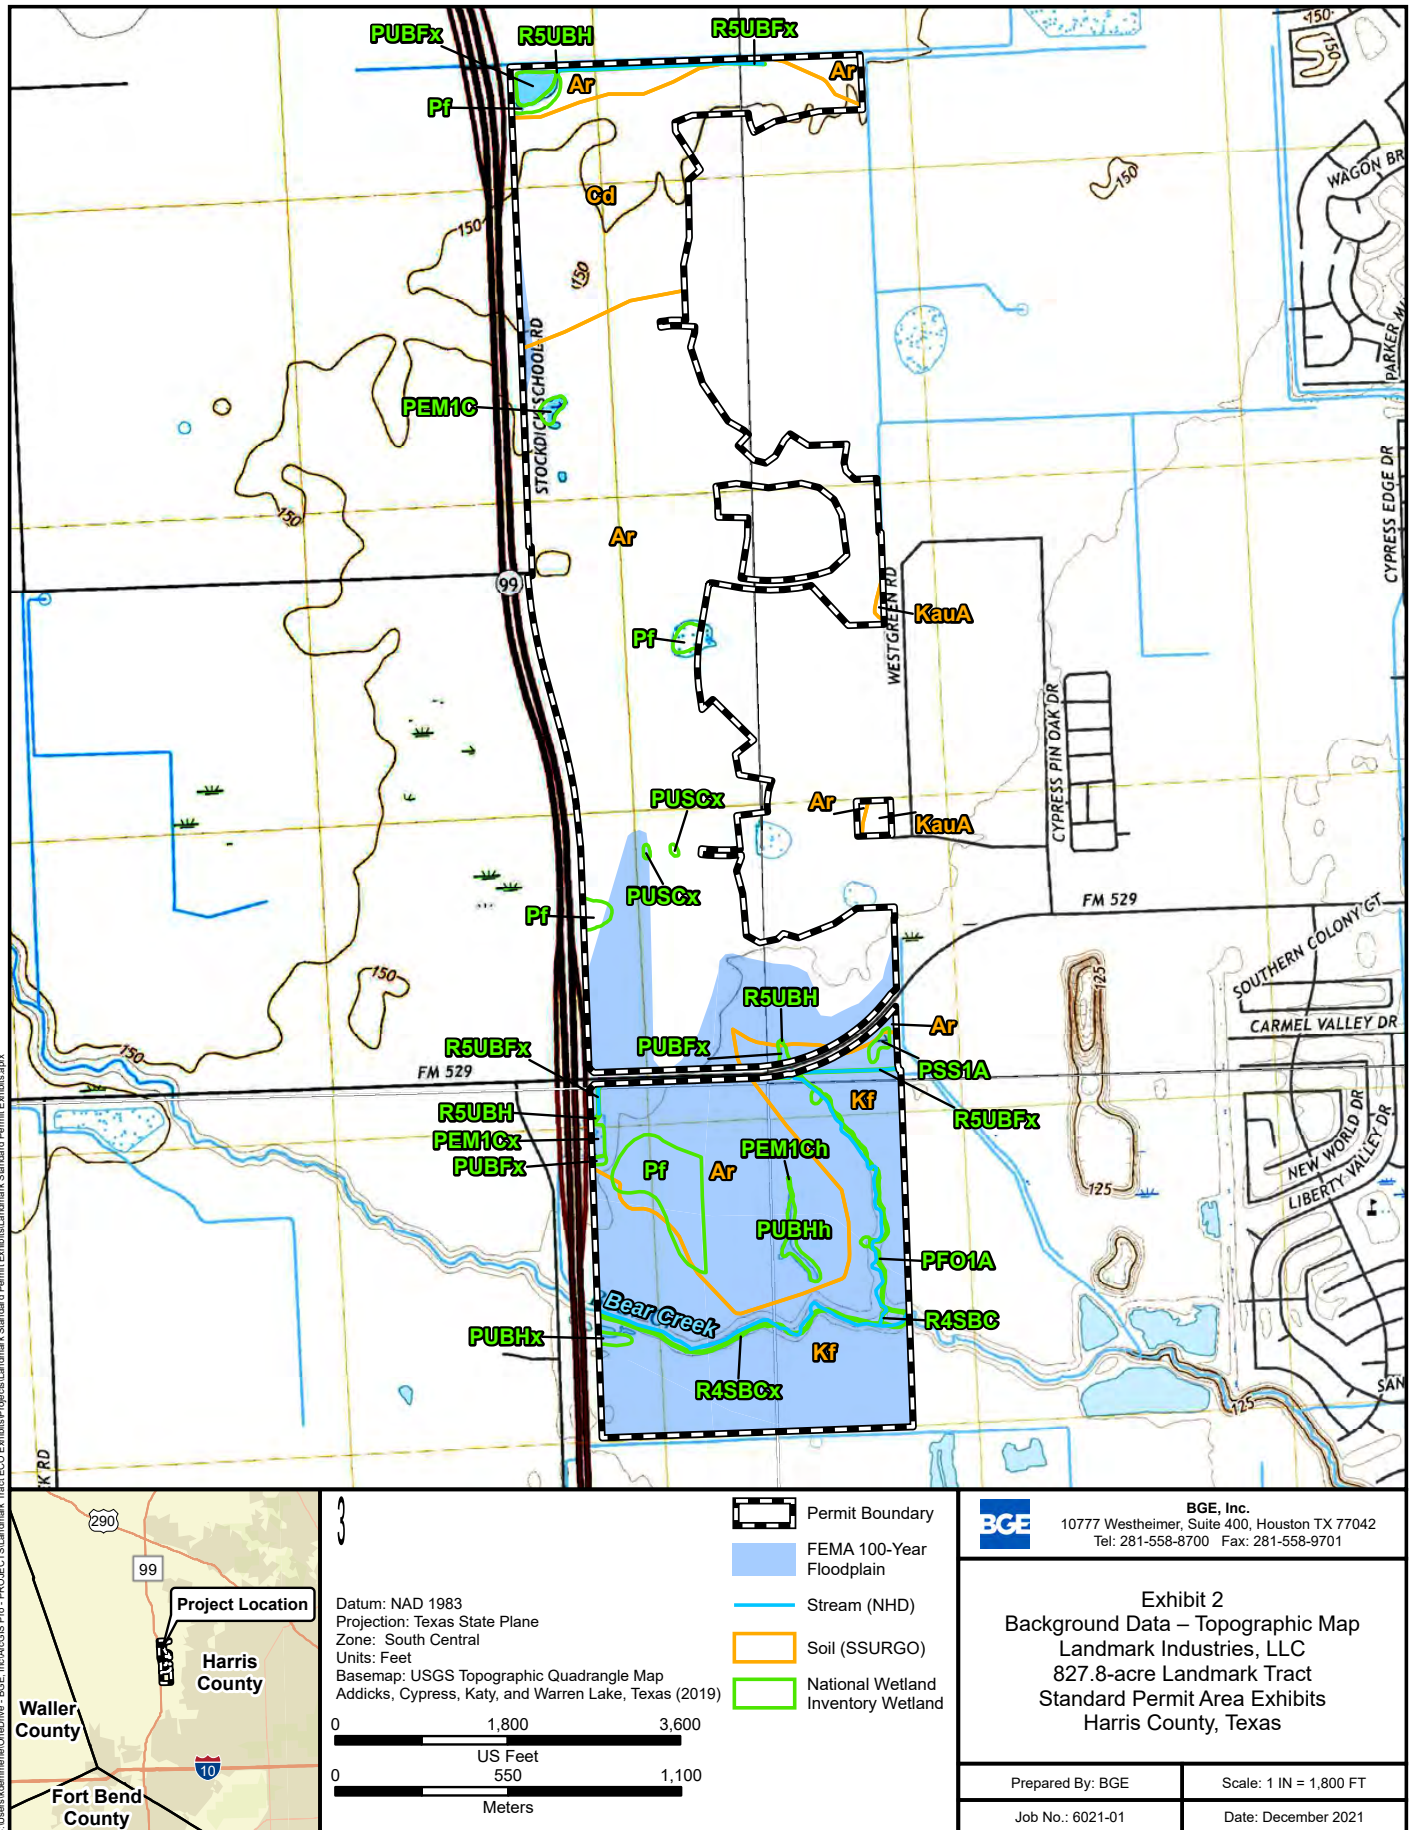


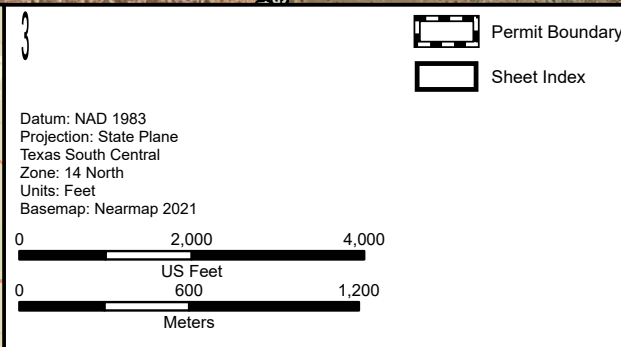
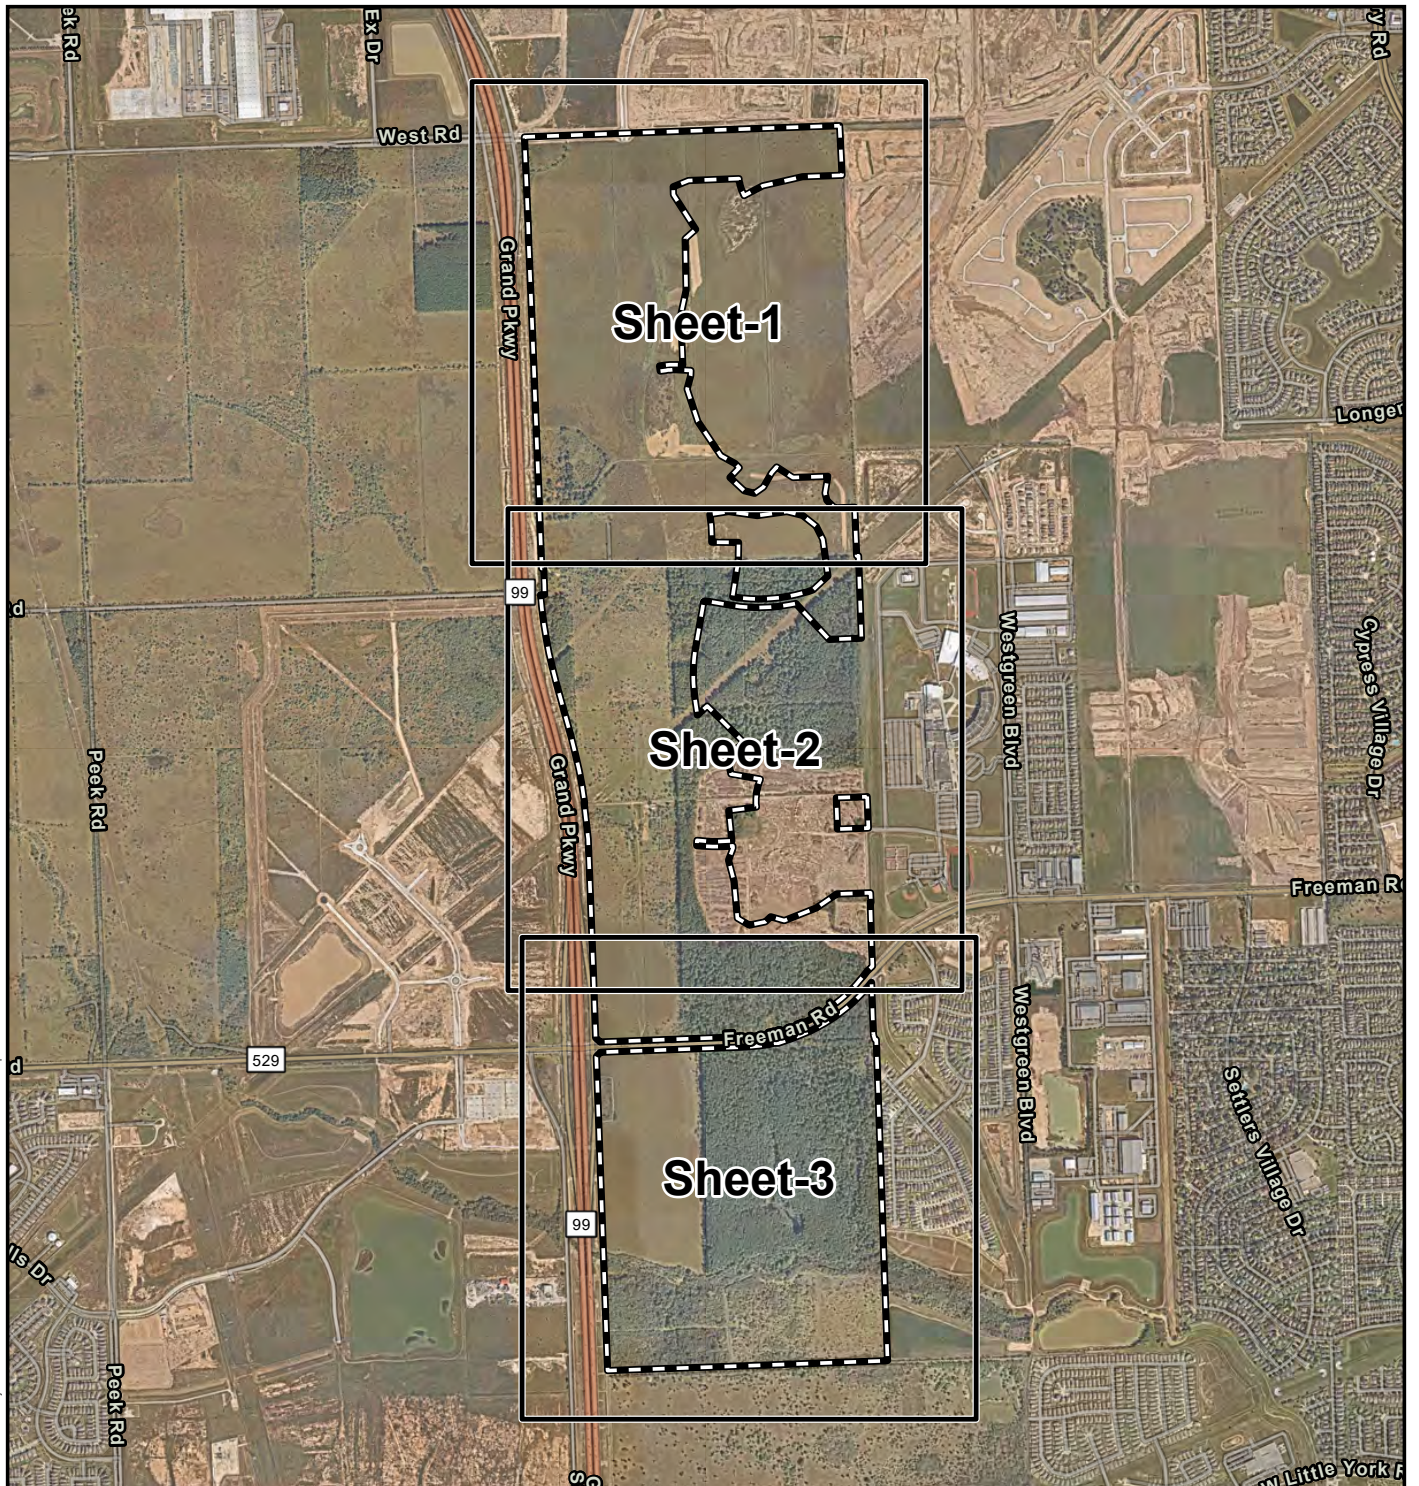


BGE, Inc. 10777 Westheimer, Suite 400, Houston TX 77042 Tel: 281-558-8700 Fax: 281-558-9701	
Exhibit 3 Aquatic Resources Landmark Industries, LLC 827.8-acre Landmark Tract Standard Permit Area Exhibits Harris County, Texas Sheet Index	
Prepared By: BGE	Scale: 1 IN = 2000 FT
Job No.: 6021-01	Date: December 2021

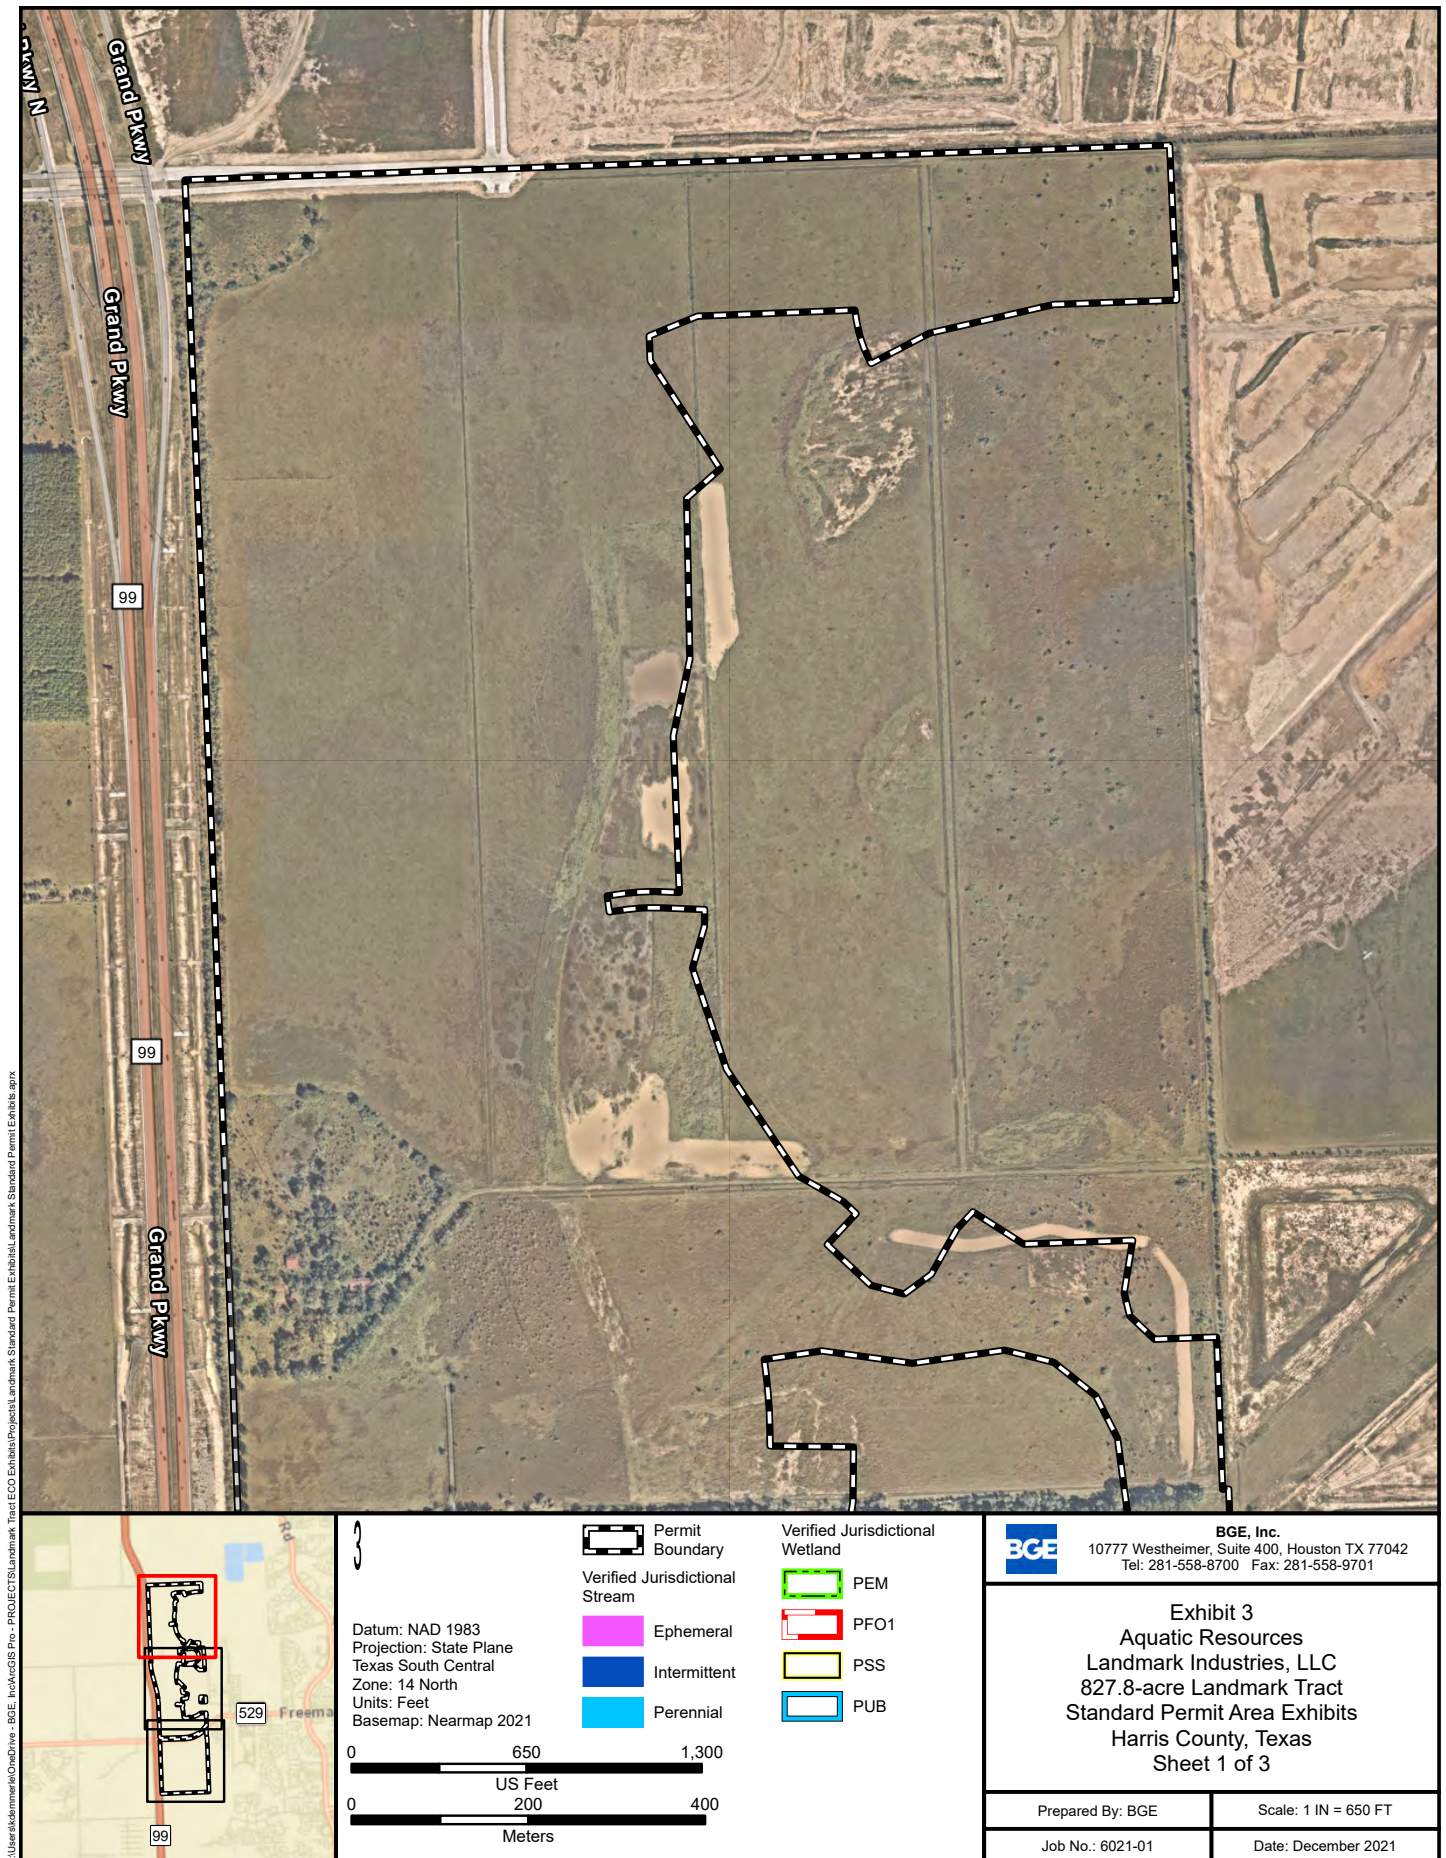


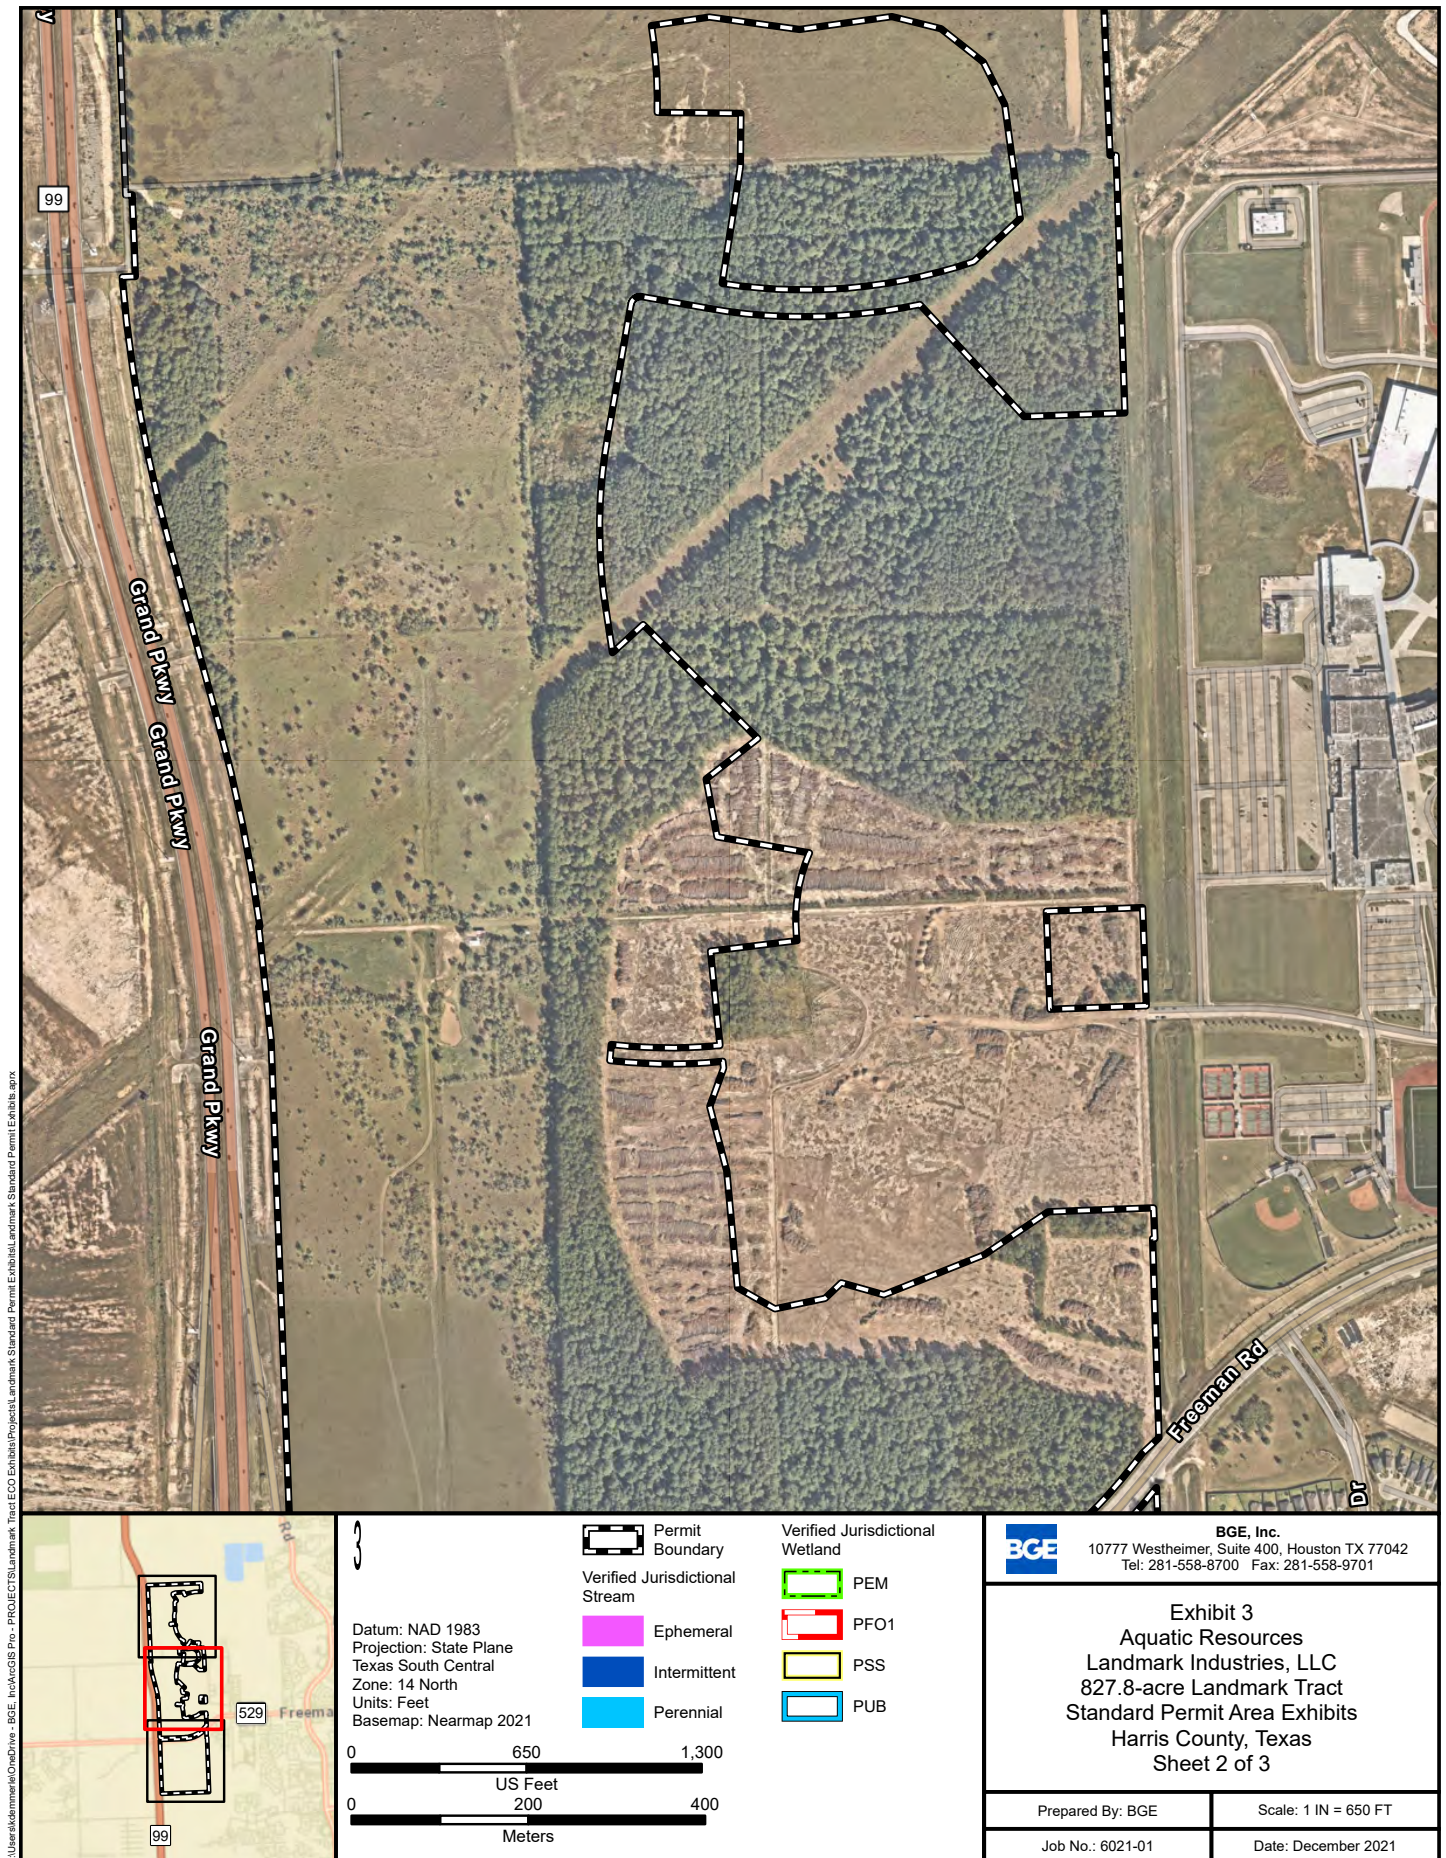




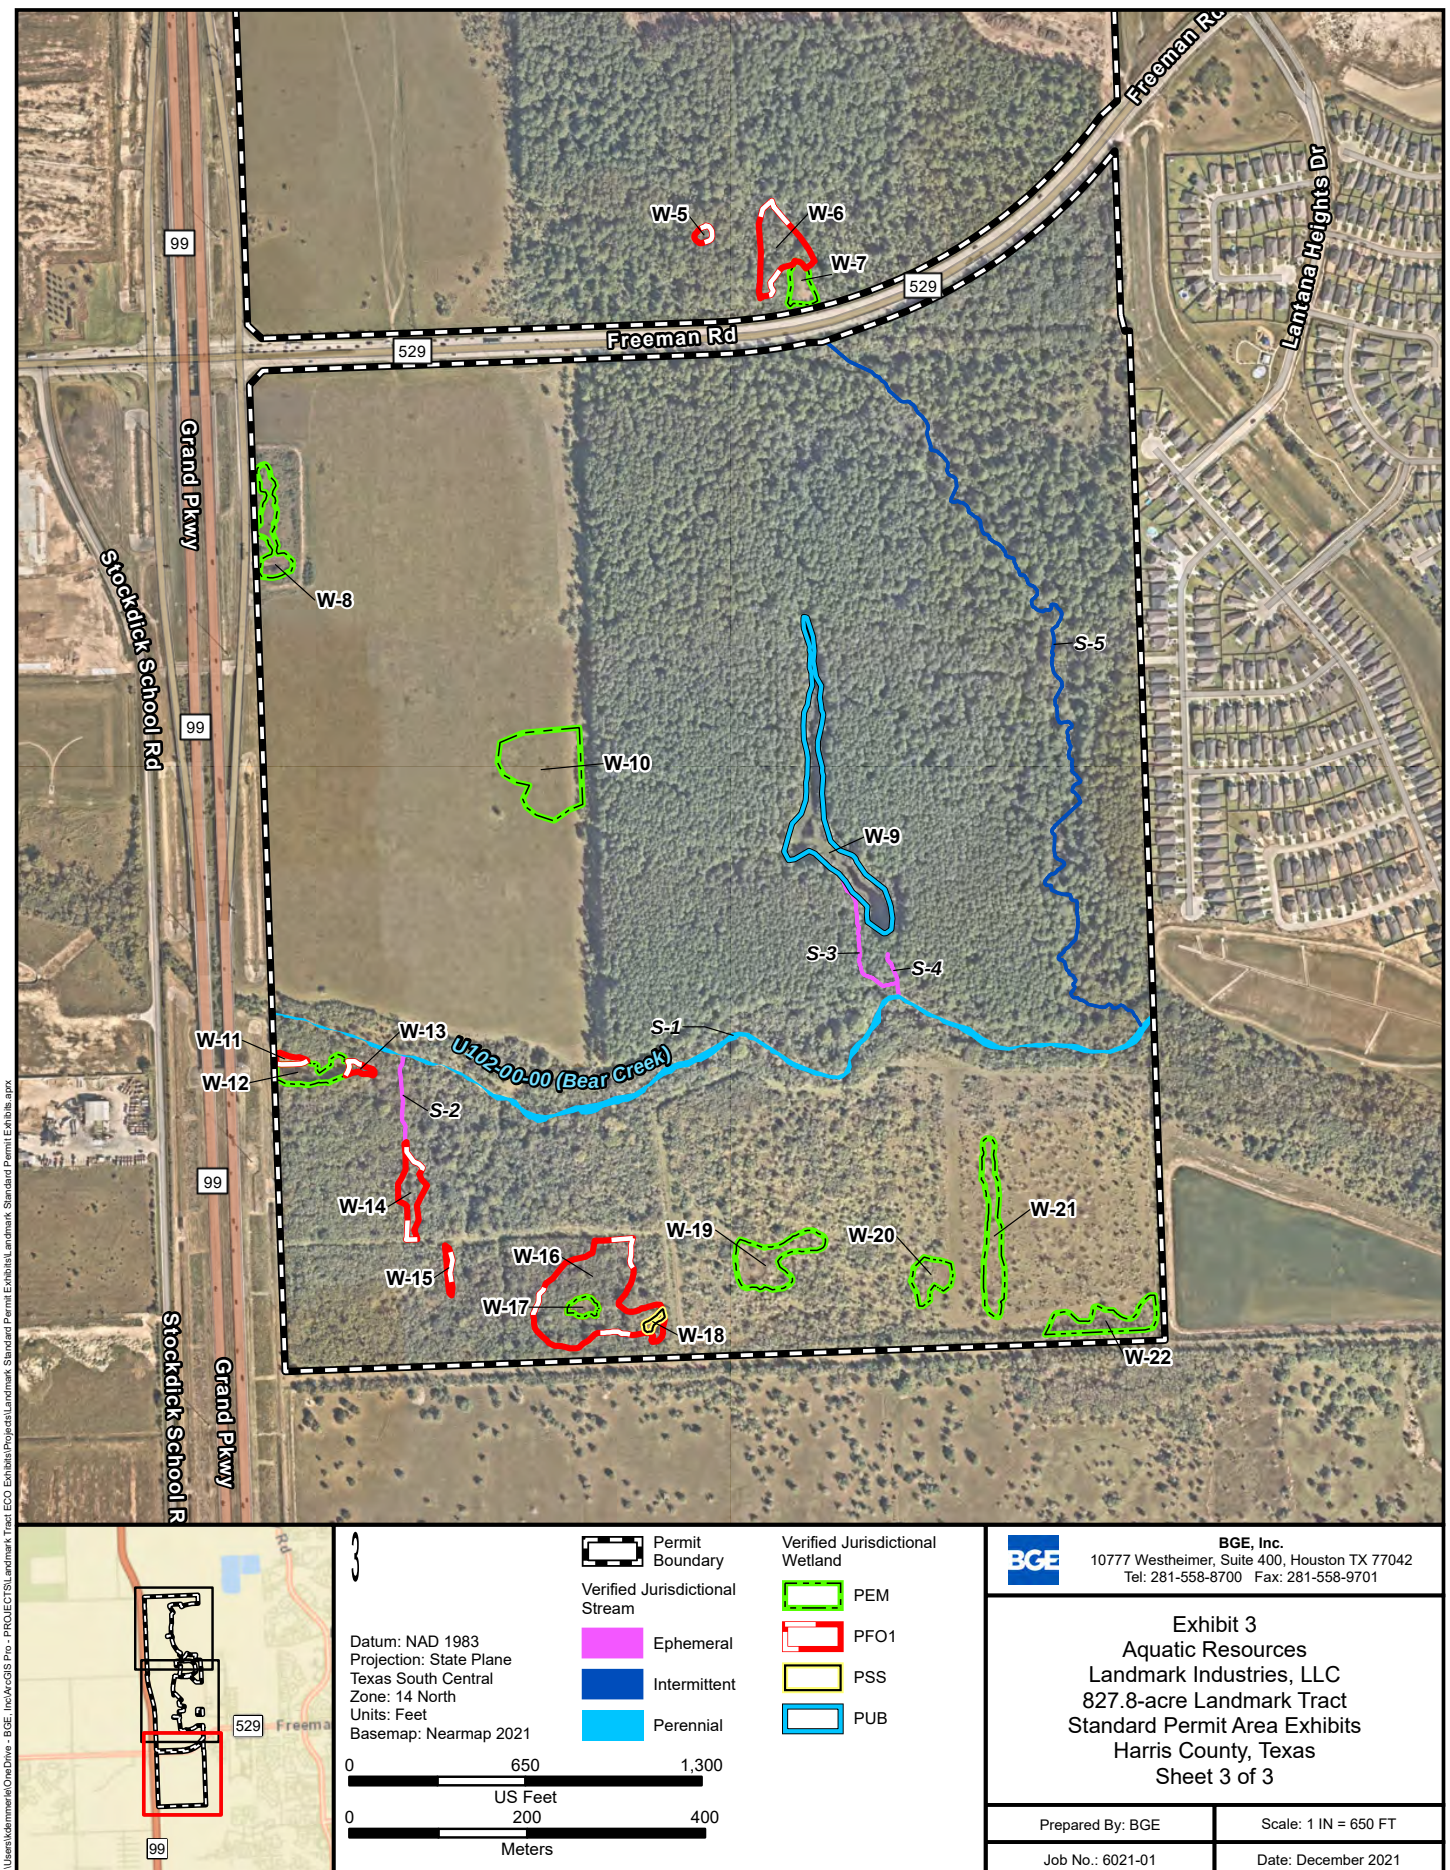


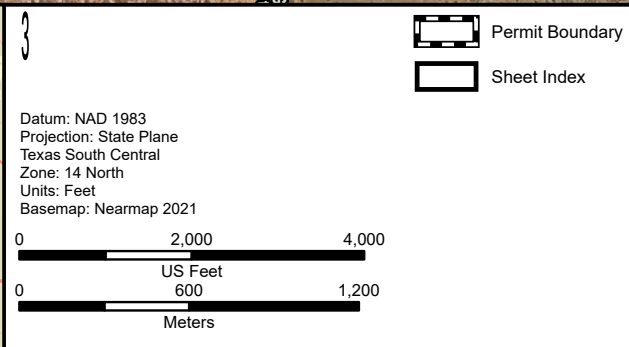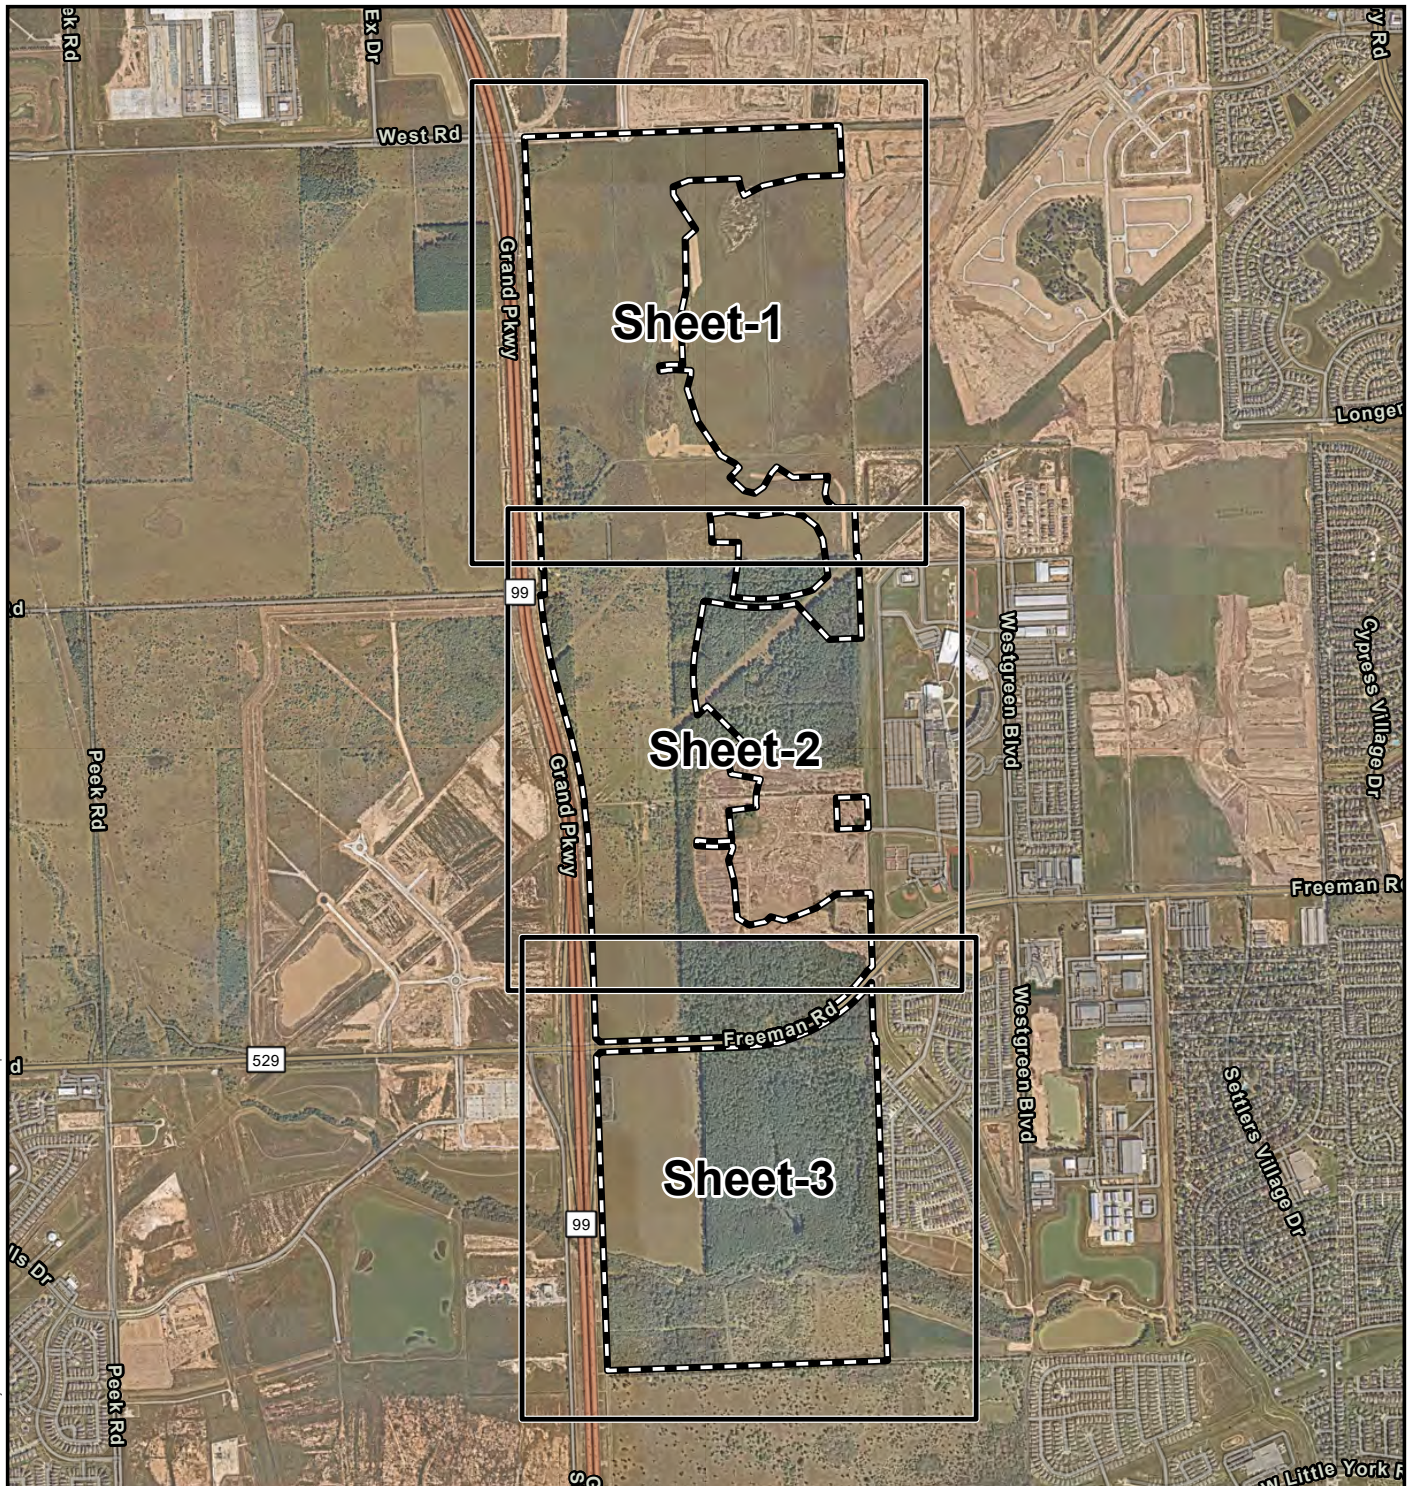



BGE, Inc. 10777 Westheimer, Suite 400, Houston TX 77042 Tel: 281-558-8700 Fax: 281-558-9701	
Exhibit 4 Proposed Land Plan Landmark Industries, LLC 827.8-acre Landmark Tract Standard Permit Area Exhibits Harris County, Texas Sheet Index	
Prepared By: BGE	Scale: 1 IN = 2000 FT
Job No.: 6021-01	Date: December 2021

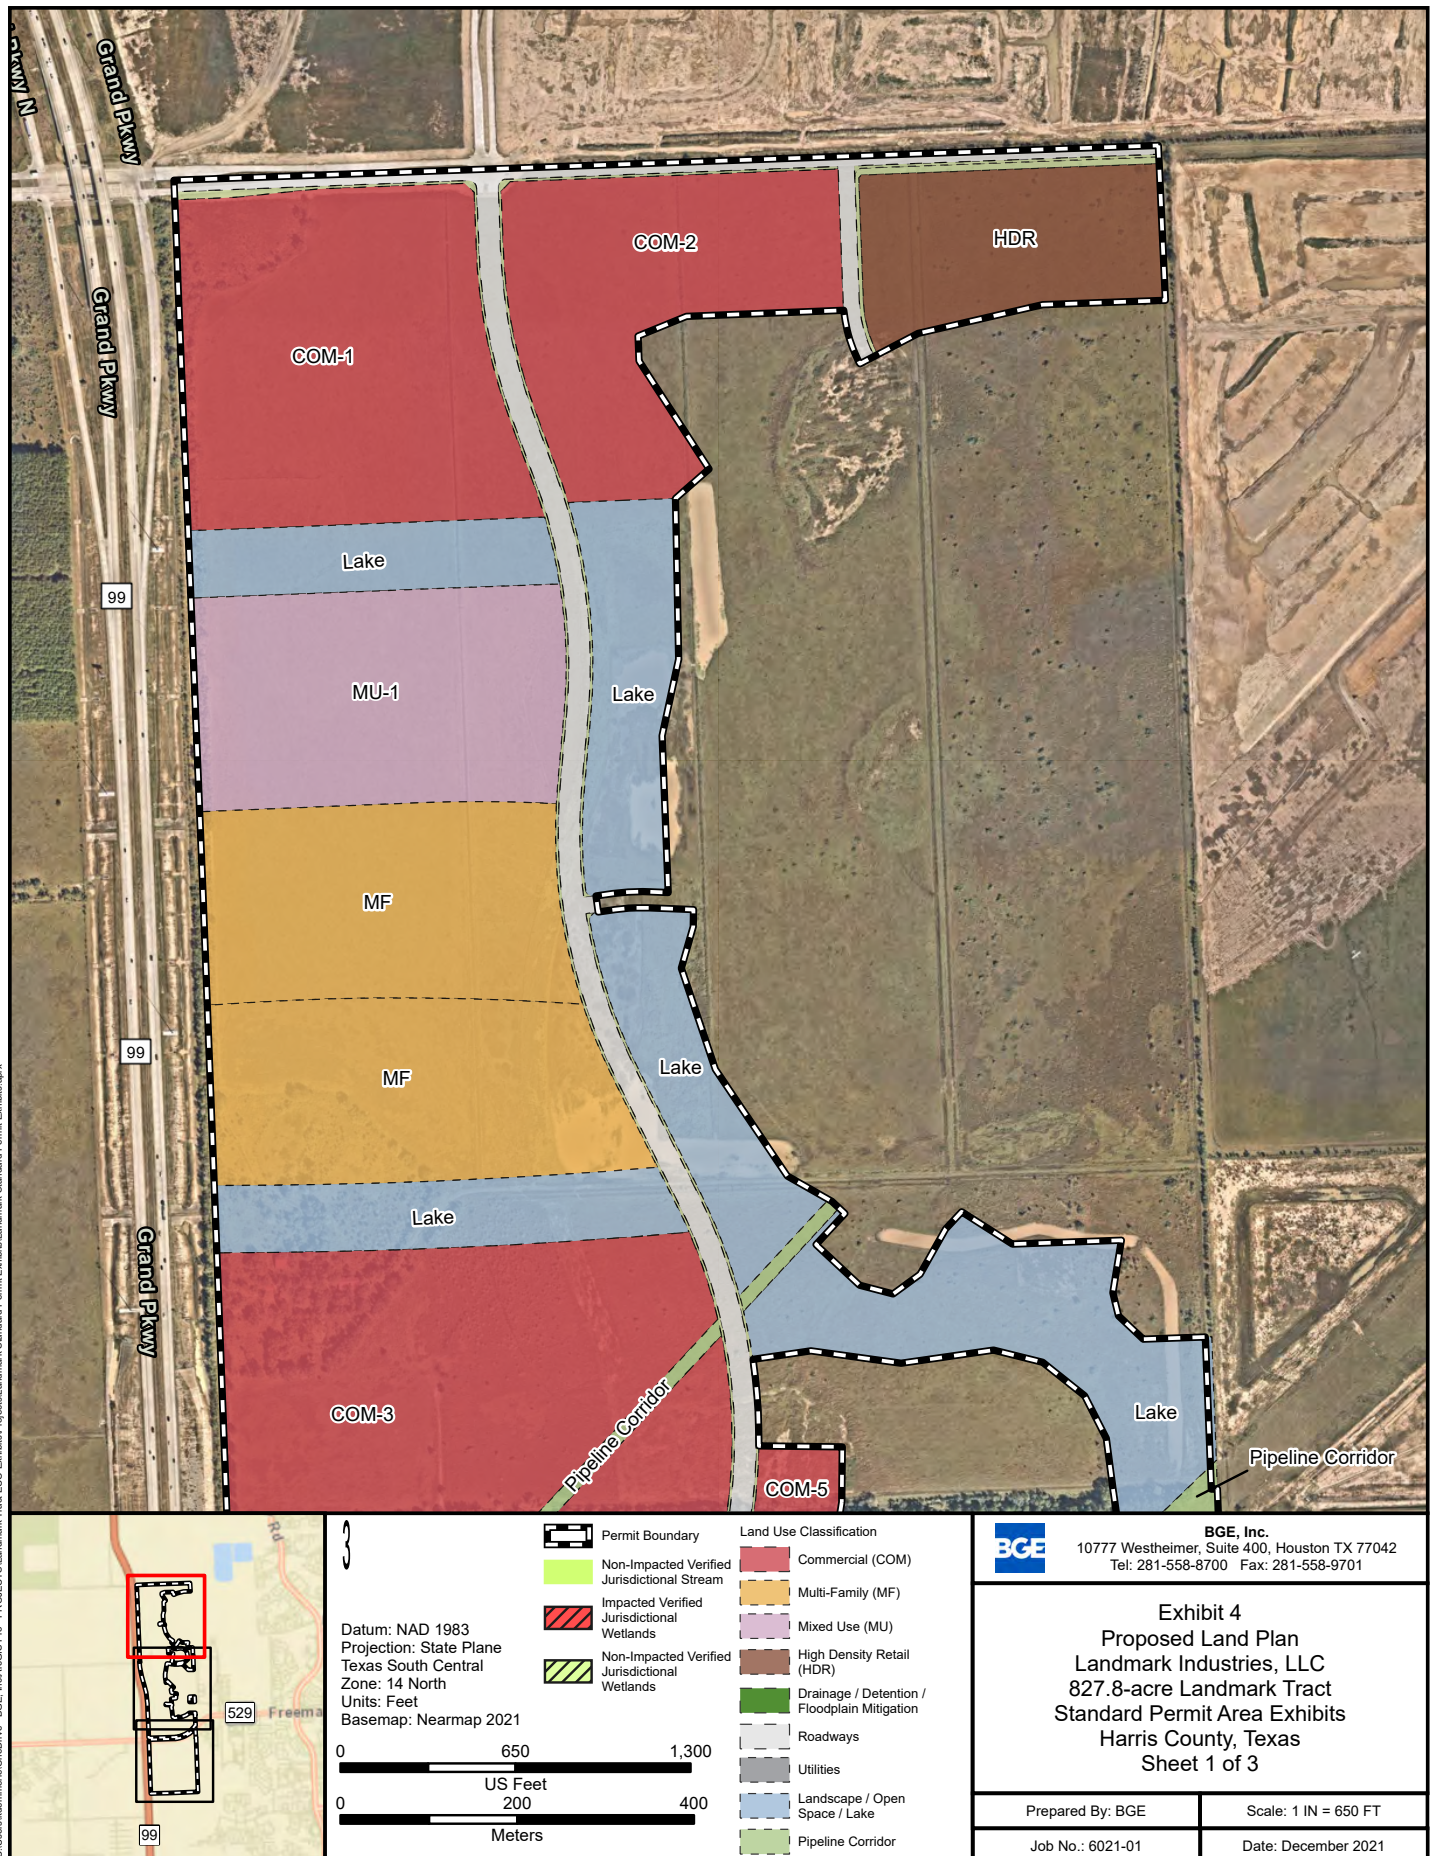

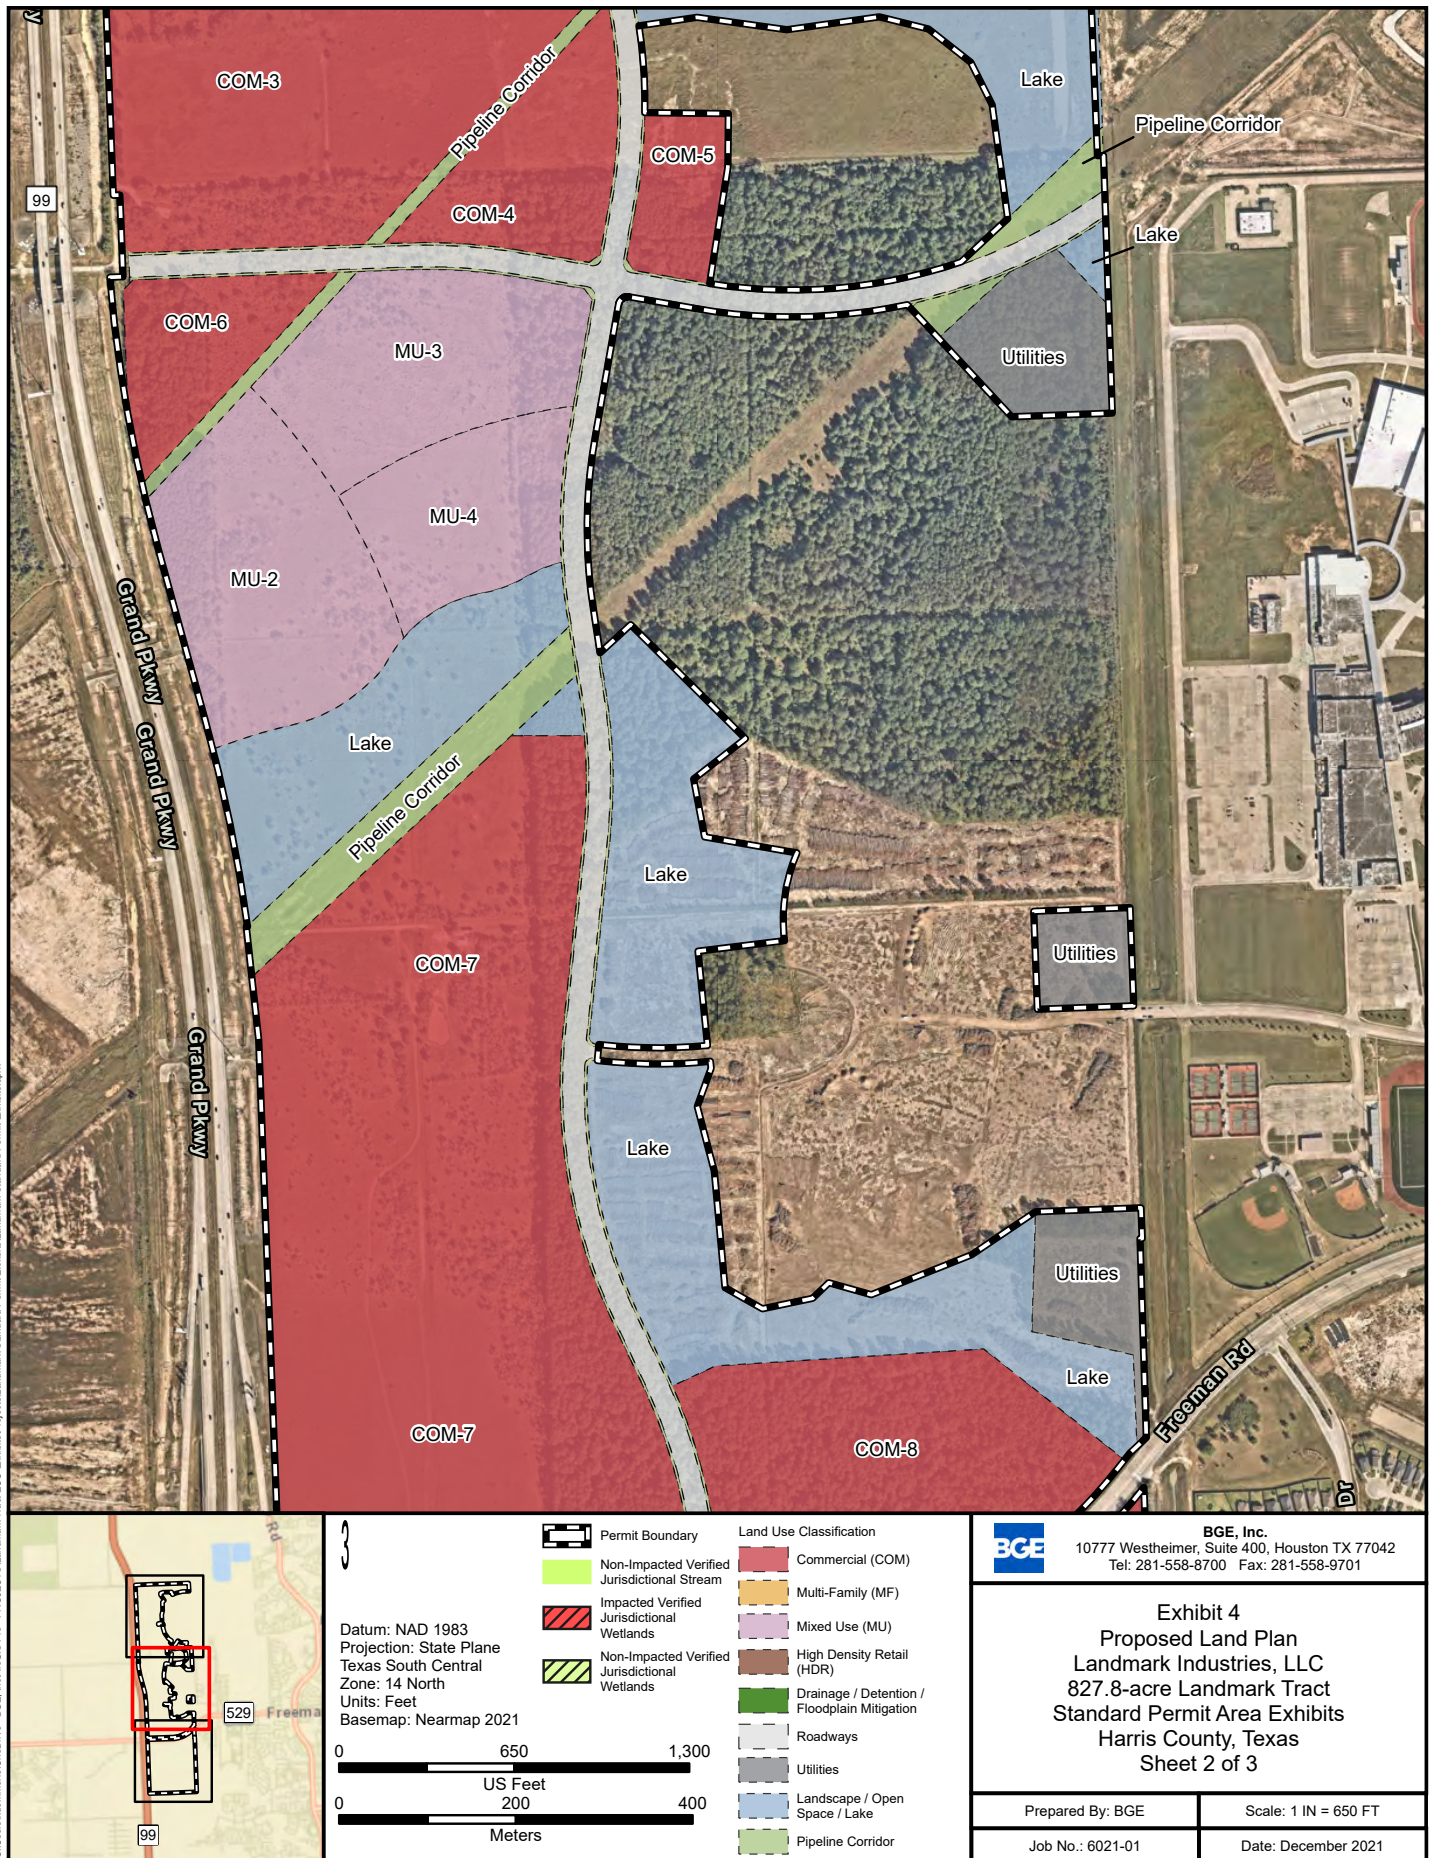


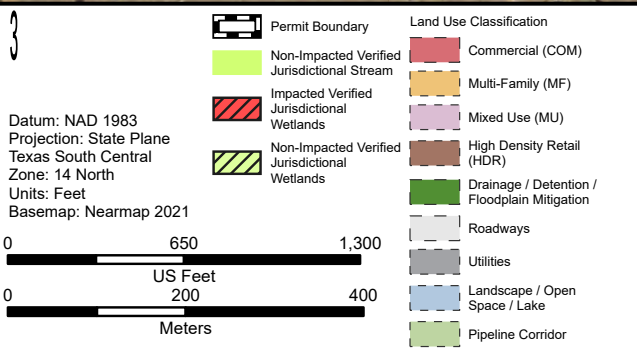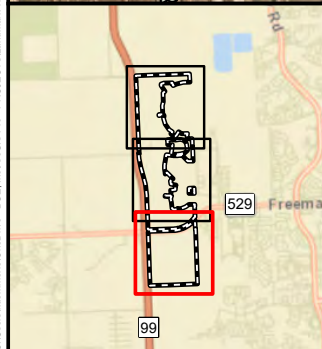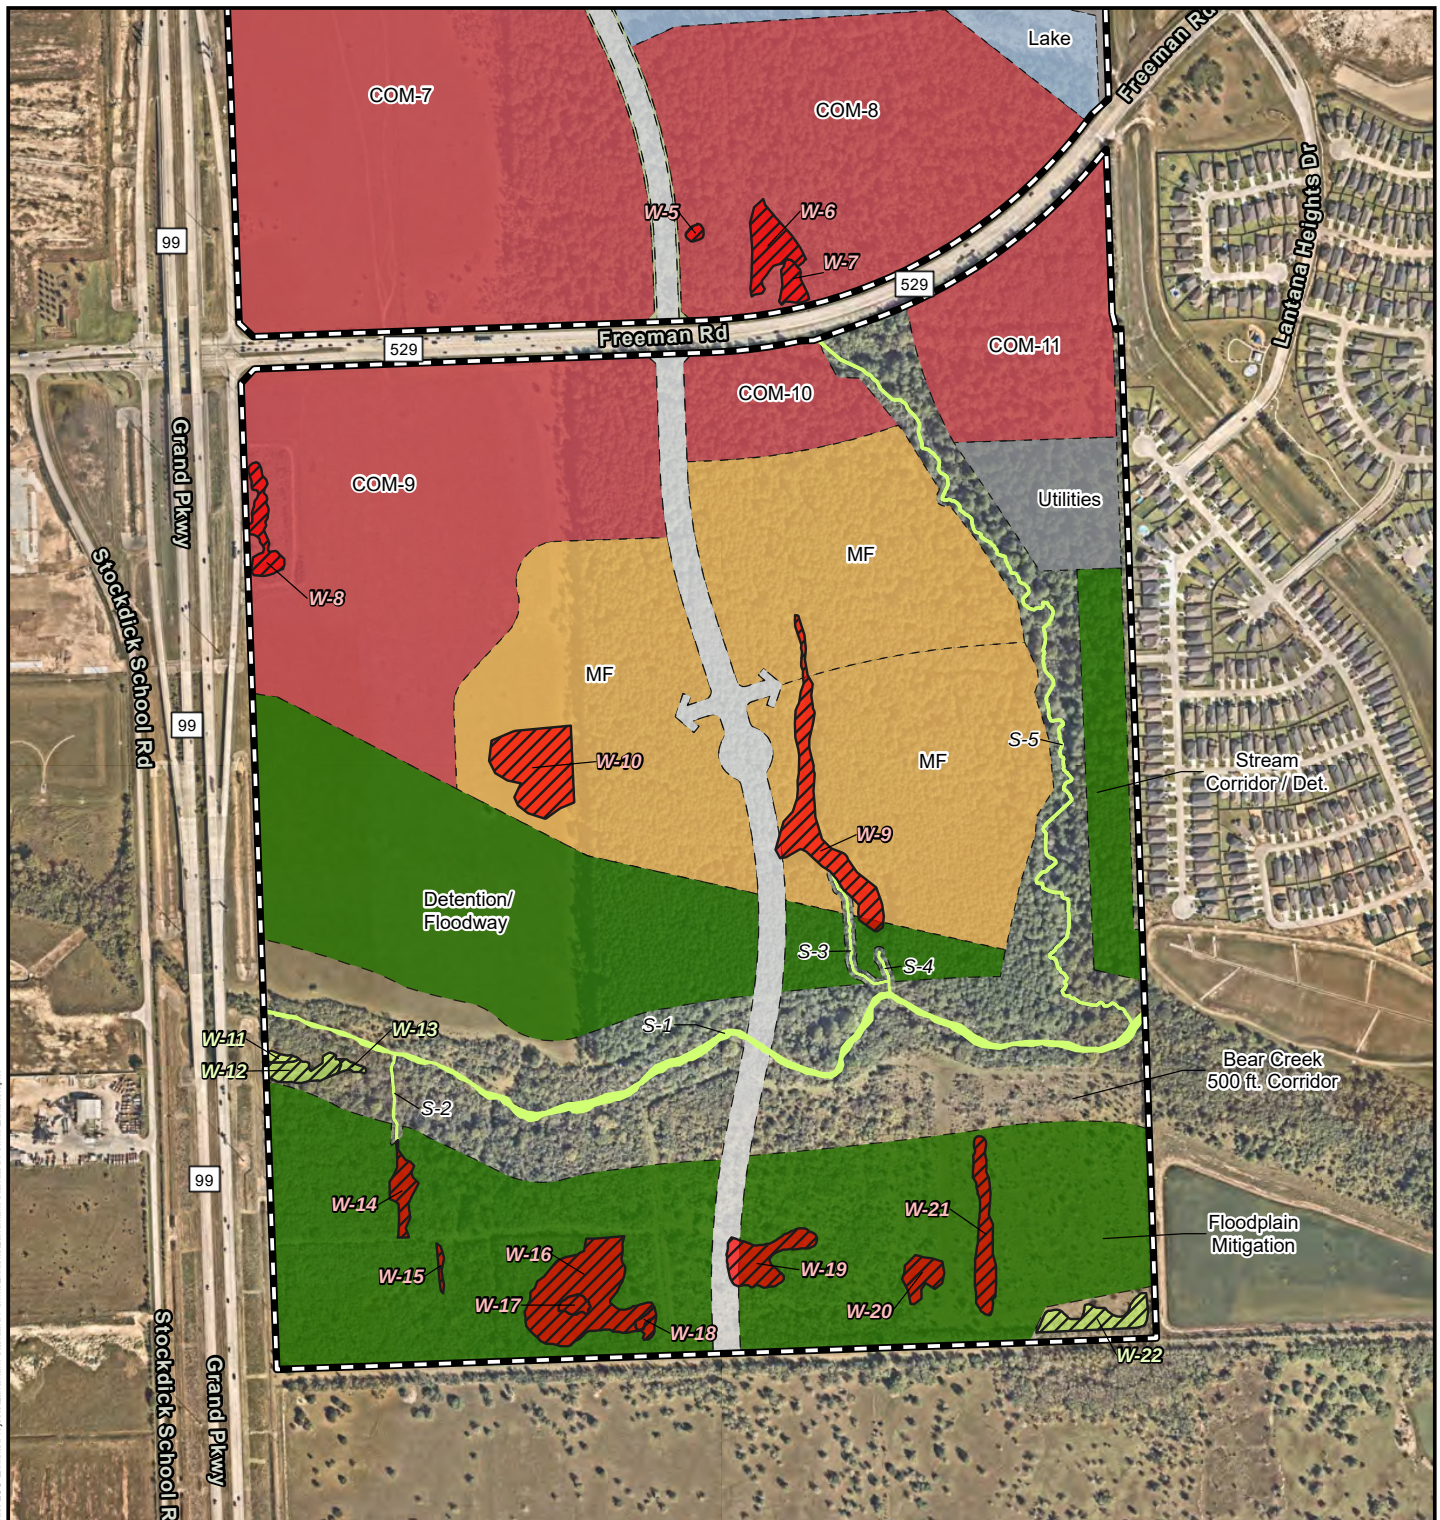



BGE, Inc. 10777 Westheimer, Suite 400, Houston TX 77042 Tel: 281-558-8700 Fax: 281-558-9701	
Exhibit 4 Proposed Land Plan Landmark Industries, LLC 827.8-acre Landmark Tract Standard Permit Area Exhibits Harris County, Texas Sheet 3 of 3	
Prepared By: BGE	Scale: 1 IN = 650 FT
Job No.: 6021-01	Date: December 2021

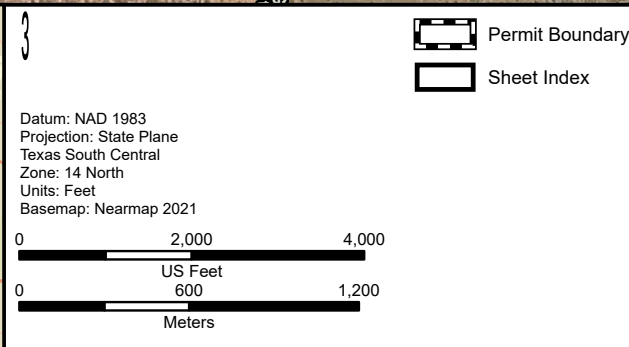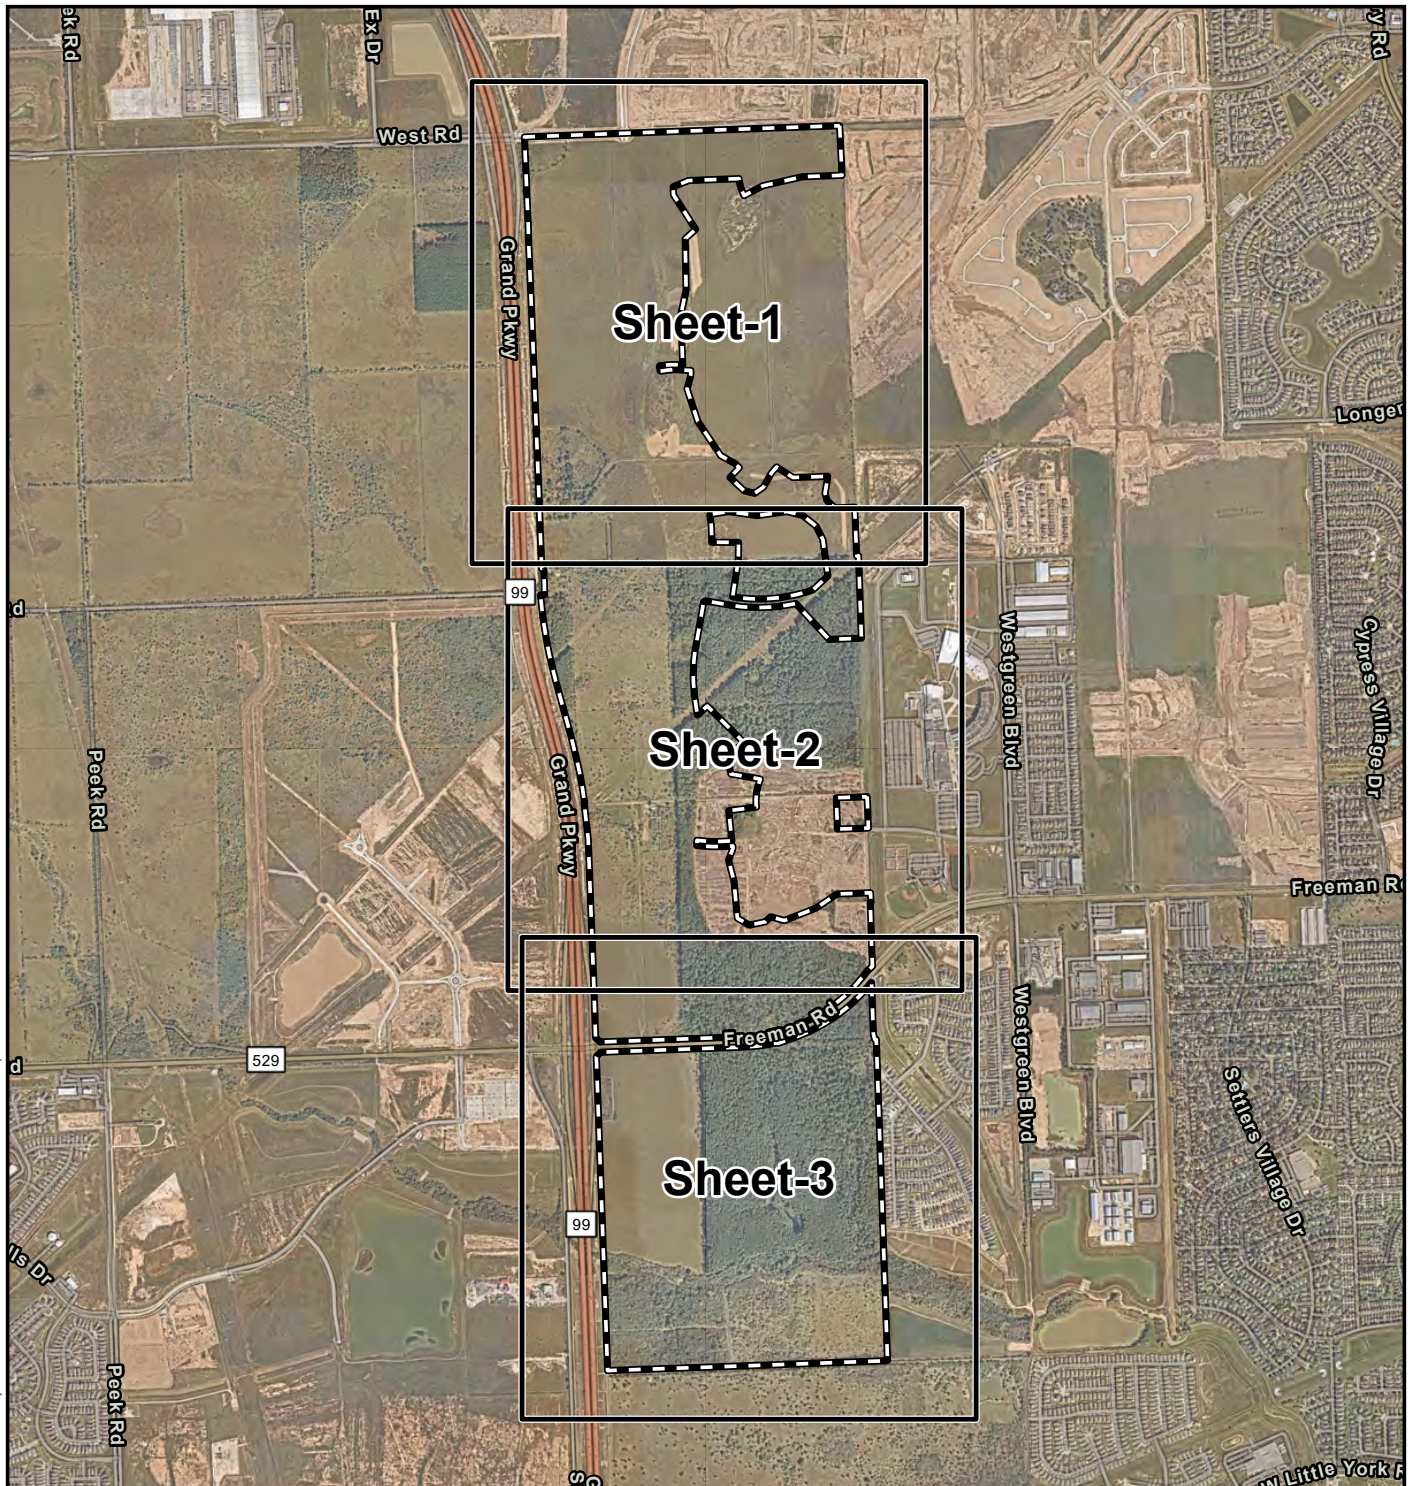

BGE, Inc. 10777 Westheimer, Suite 400, Houston TX 77042 Tel: 281-558-8700 Fax: 281-558-9701	
Exhibit 5 Proposed Wetland Impacts Landmark Industries, LLC 827.8-acre Landmark Tract Standard Permit Area Exhibits Harris County, Texas Sheet Index	
Prepared By: BGE	Scale: 1 IN = 2000 FT
Job No.: 6021-01	Date: December 2021

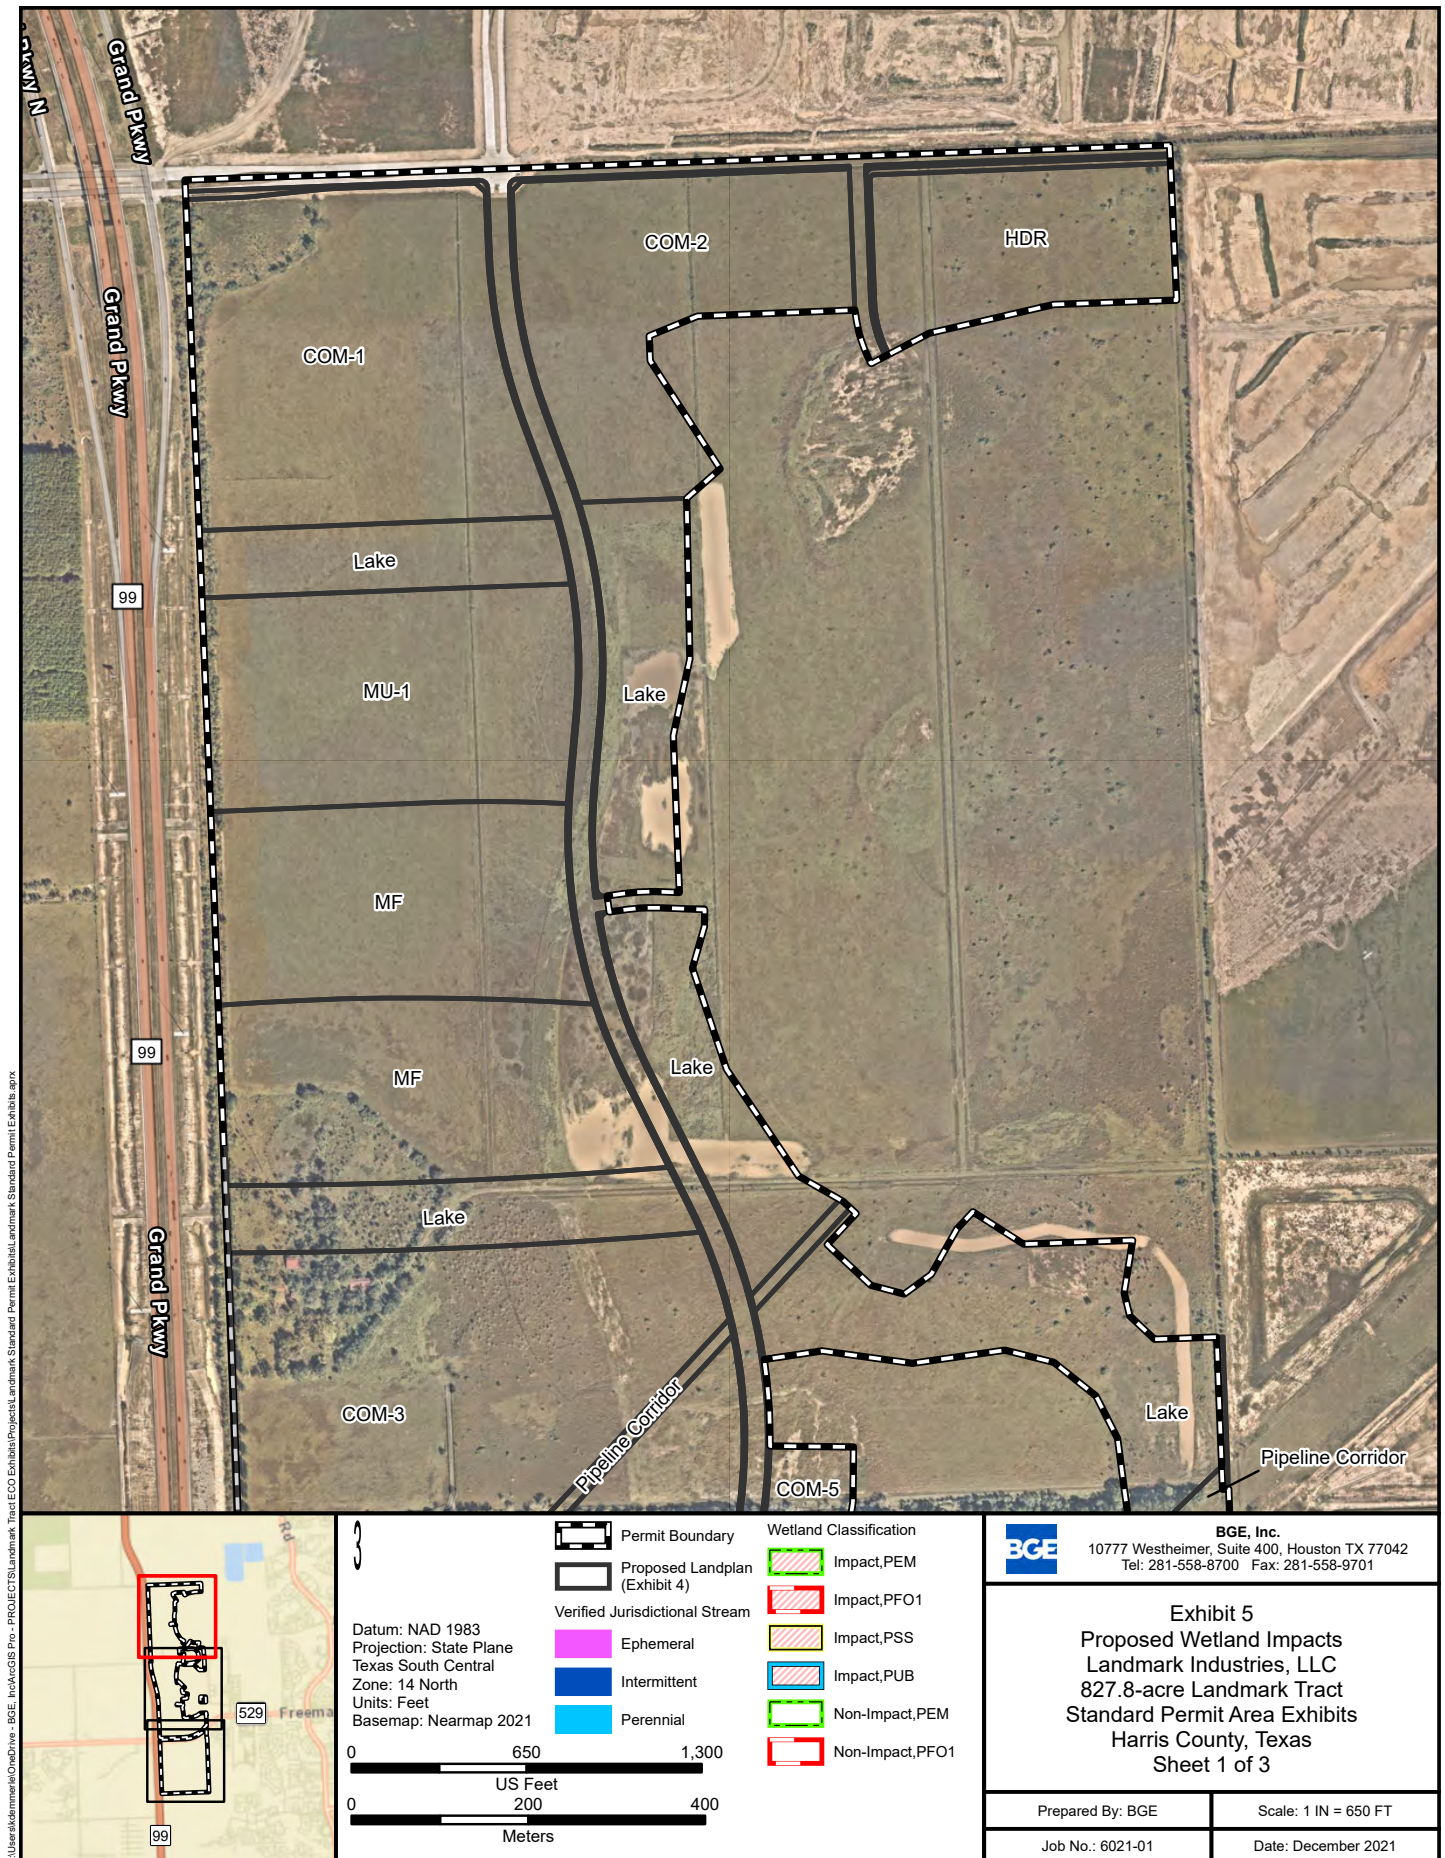

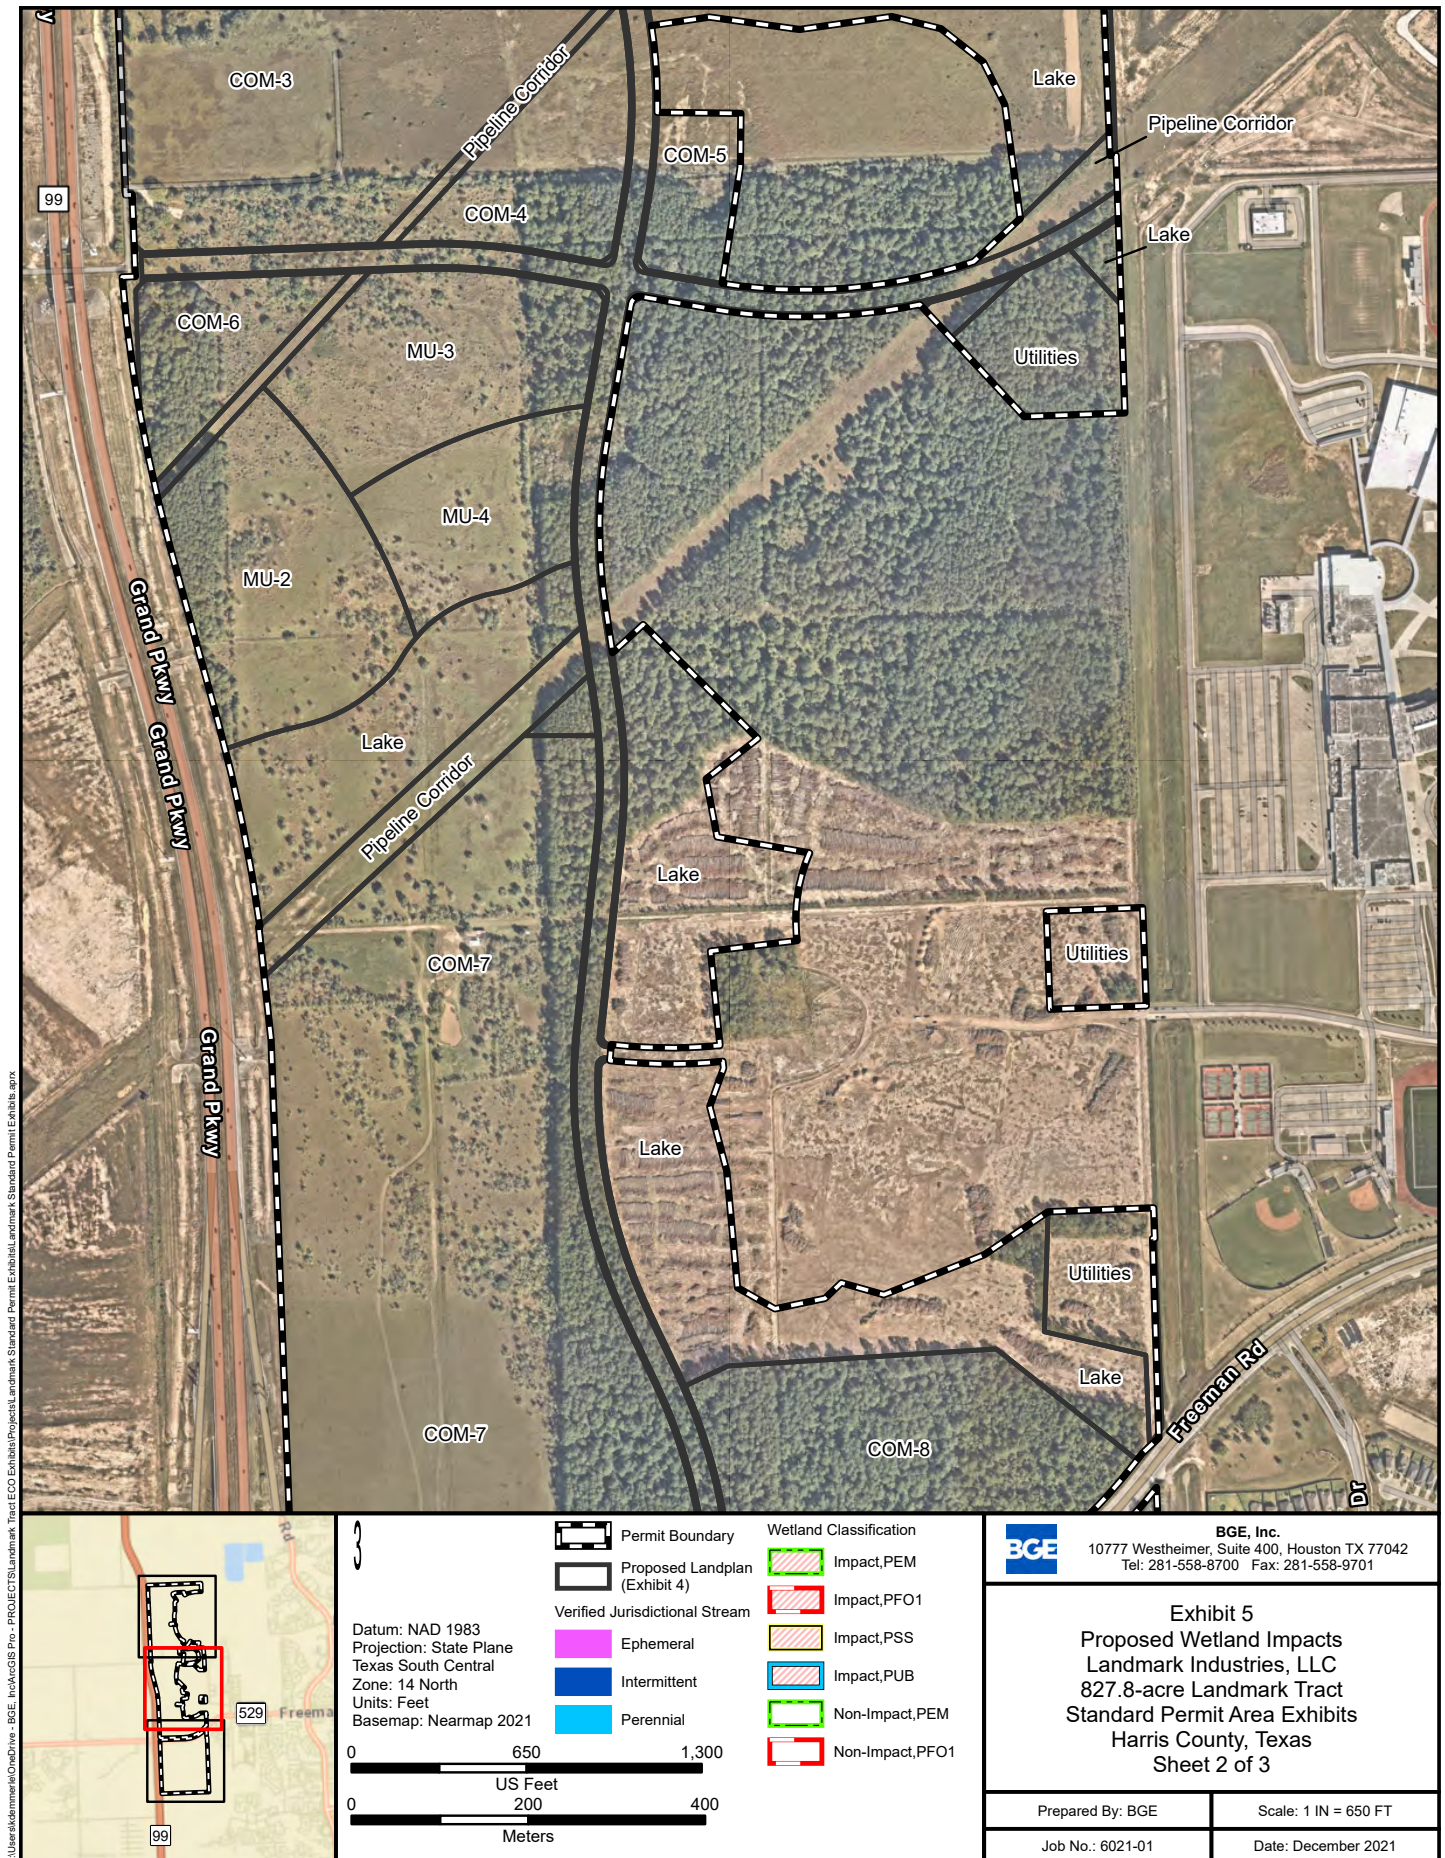

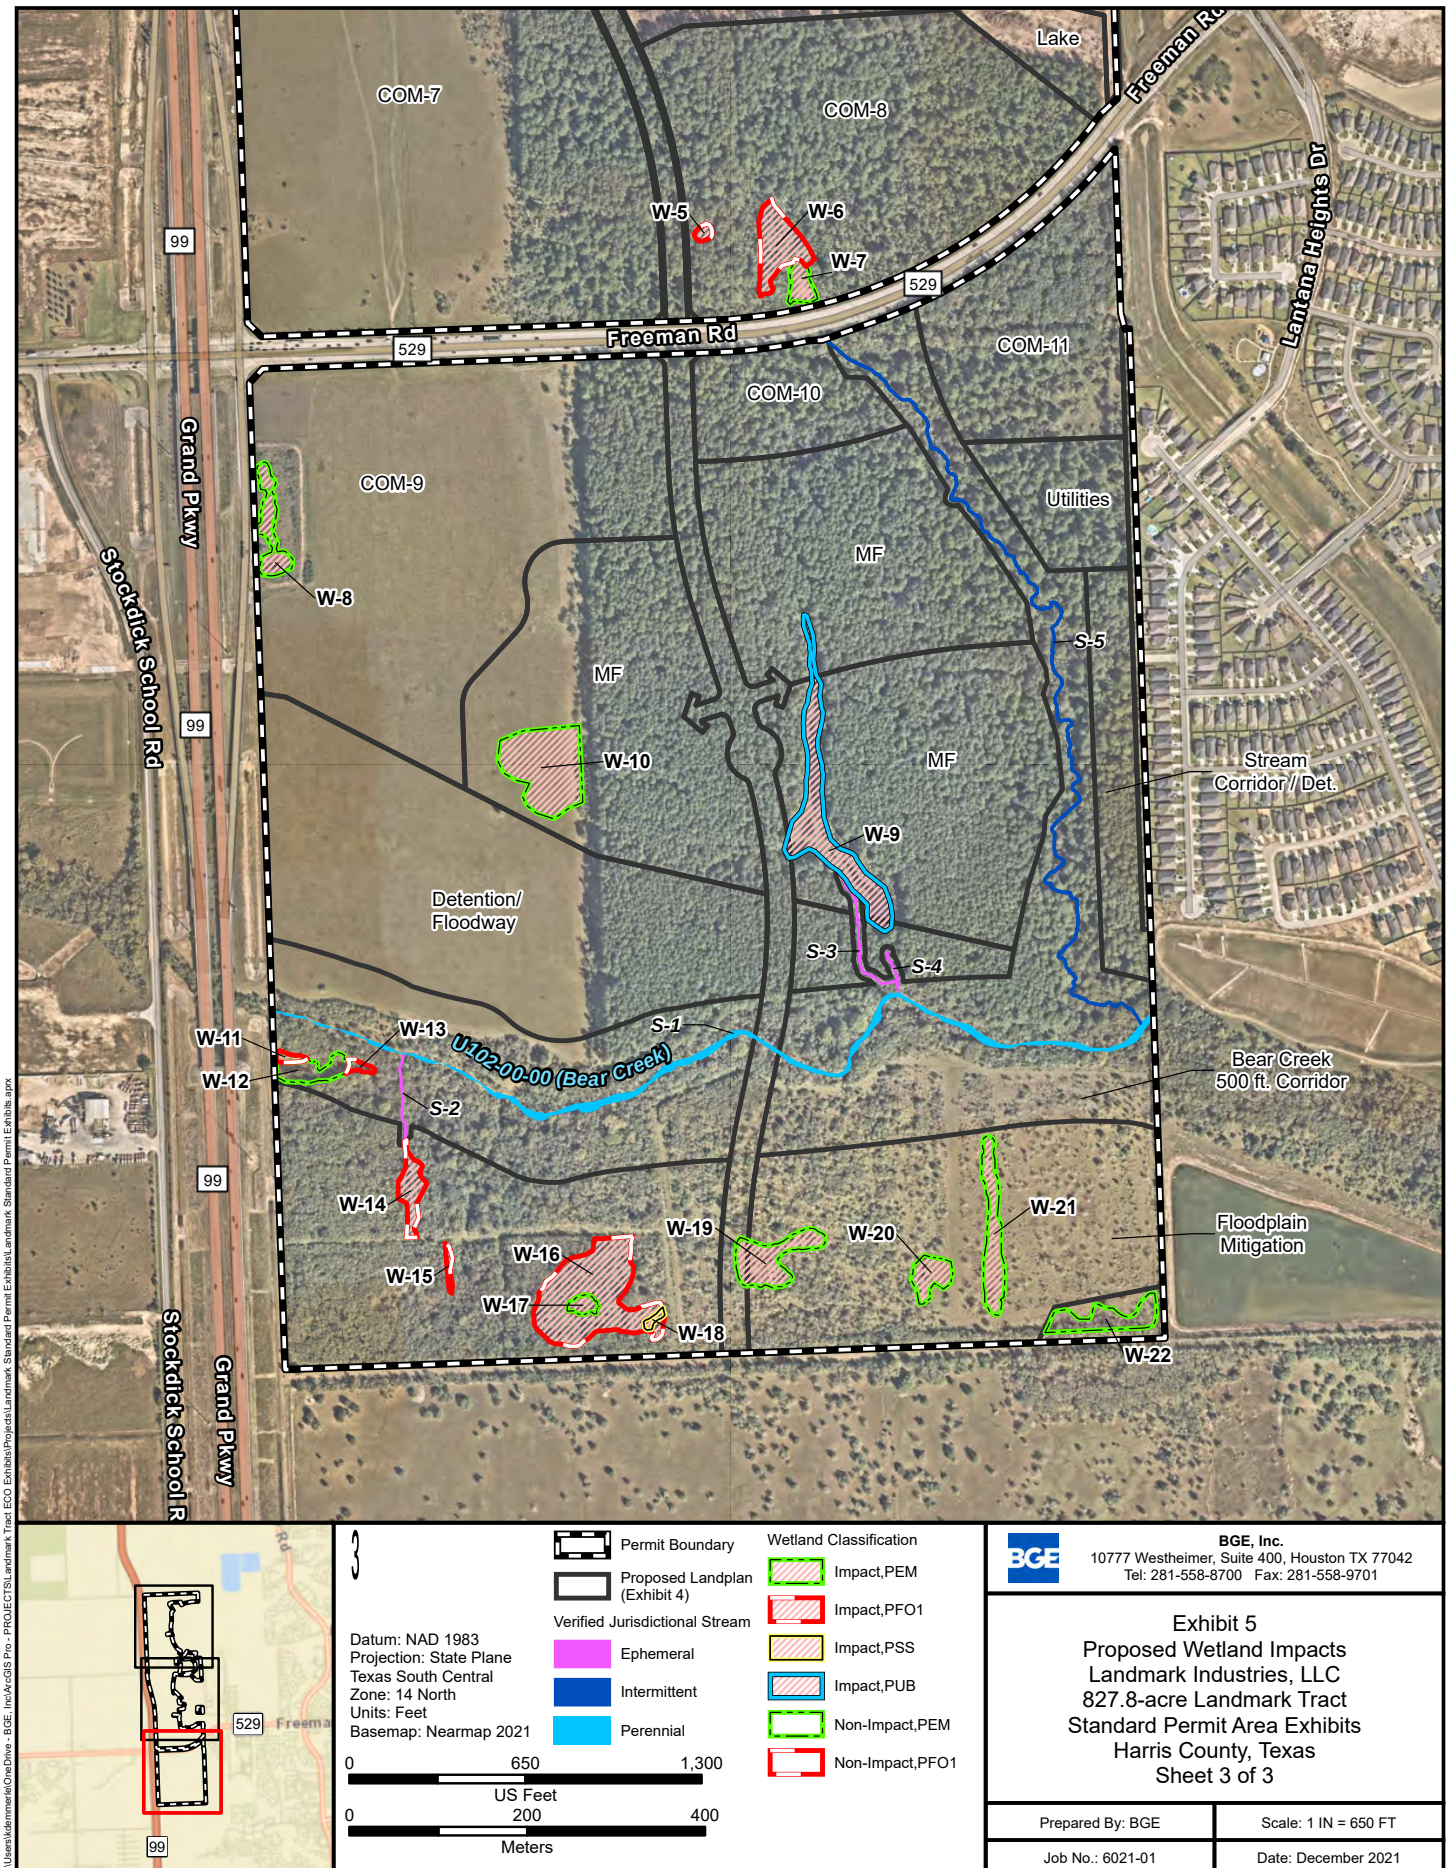

BGE, Inc.
 10777 Westheimer, Suite 400, Houston TX 77042
 Tel: 281-558-8700 Fax: 281-558-9701




Exhibit 5
Proposed Wetland Impacts
Landmark Industries, LLC
827.8-acre Landmark Tract
Standard Permit Area Exhibits
Harris County, Texas
Sheet 3 of 3

Prepared By: BGE

Scale: 1 IN = 650 FT

Job No.: 6021-01

Date: December 2021

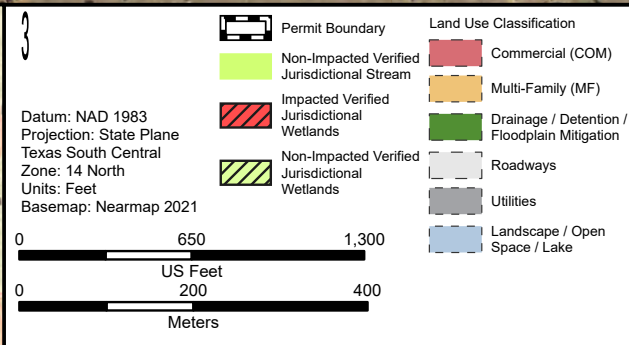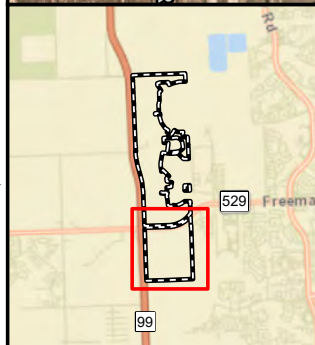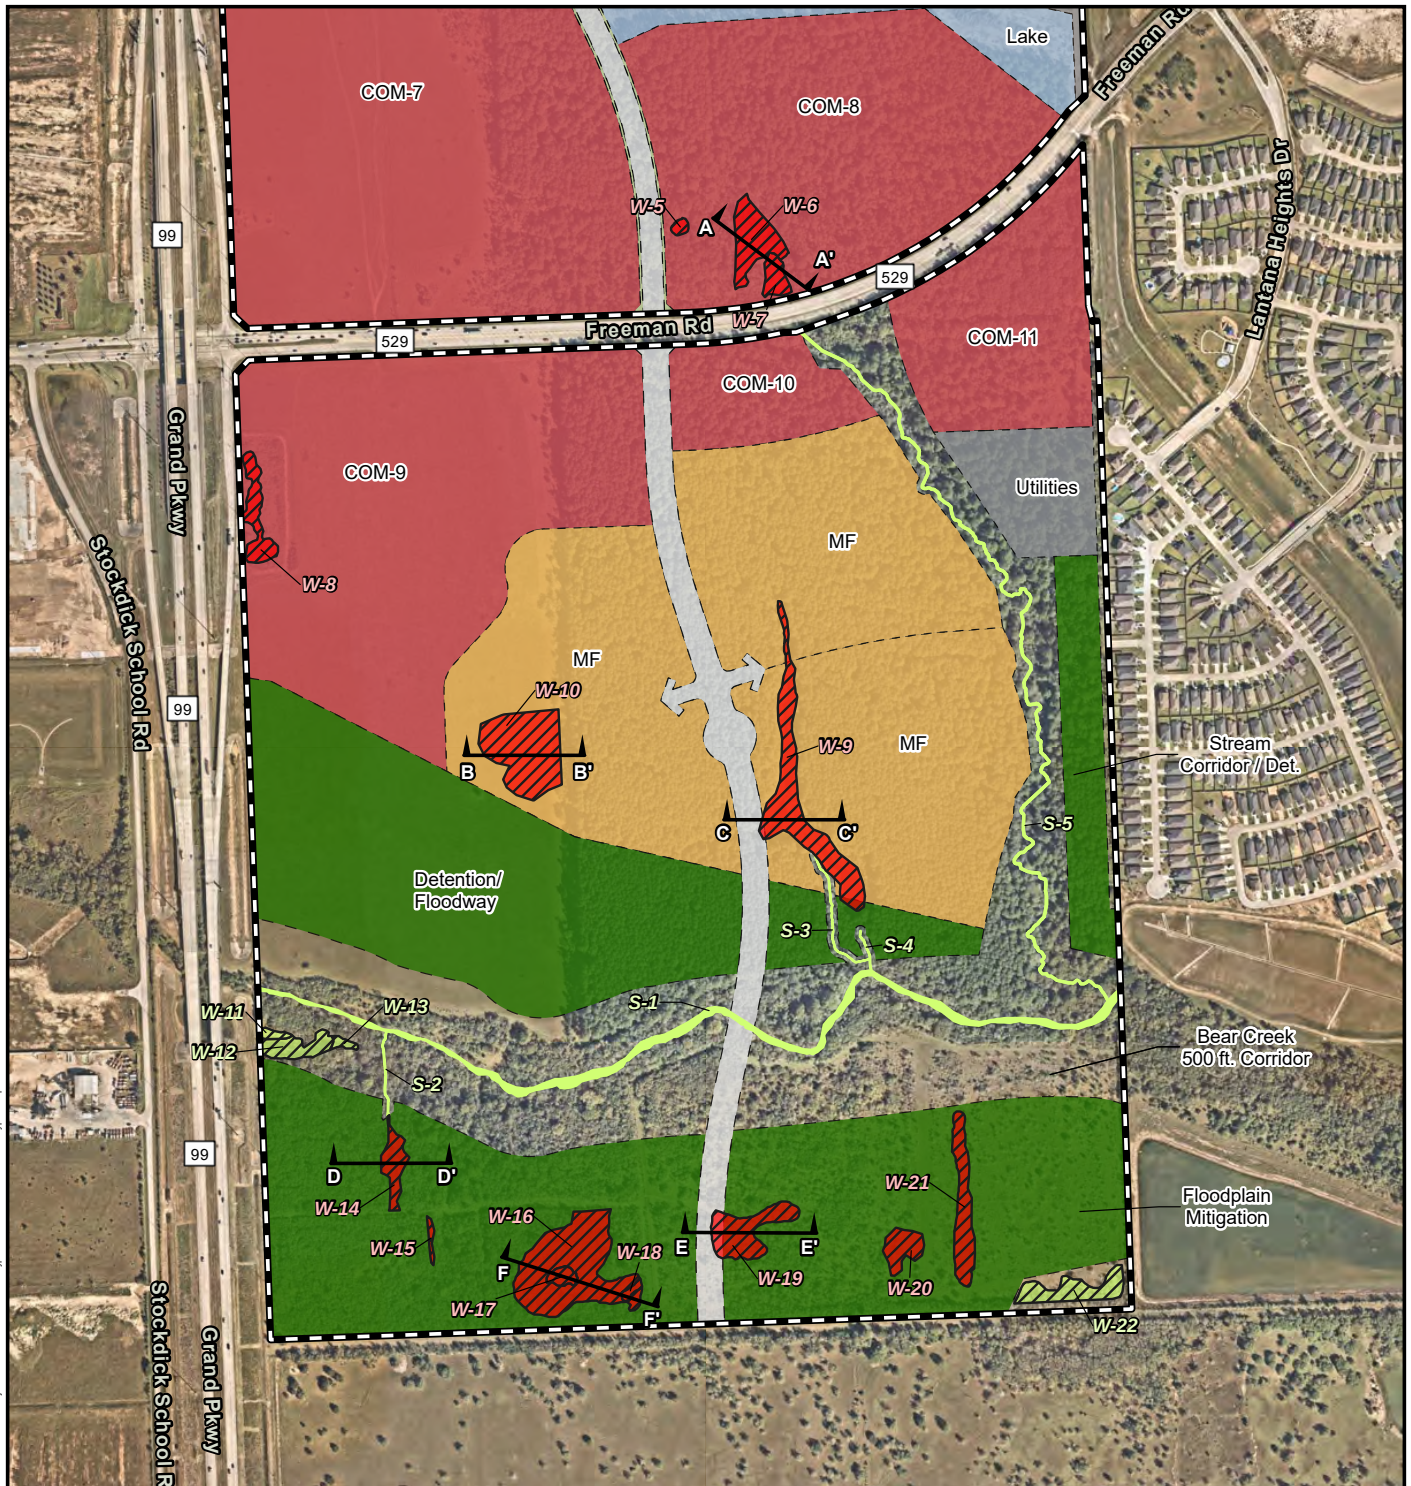

BGE, Inc.
10777 Westheimer, Suite 400, Houston TX 77042
Tel: 281-558-8700 Fax: 281-558-9701

Exhibit 6
Typical Plan Views and Cross Sections
Landmark Industries, LLC
827.8-acre Landmark Tract
Standard Permit Area Exhibits
Harris County, Texas
Sheet Index

Prepared By: BGE	Scale: 1 IN = 650 FT
Job No.: 6021-01	Date: December 2021

