



SWG-2020-00833

Location and Vicinity Map

Port Aransas, Nueces County, Texas



 Project Boundary

0 100 200 Meters

0 350 700 Feet



3107 11th Street
Port Aransas, Nueces County, Texas




SWG-2020-00833


Existing Conditions Map


Port Aransas, Nueces County, Texas





-  Non-jurisdictional Waters
-  Project Boundary

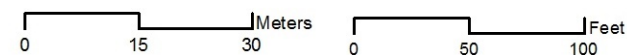

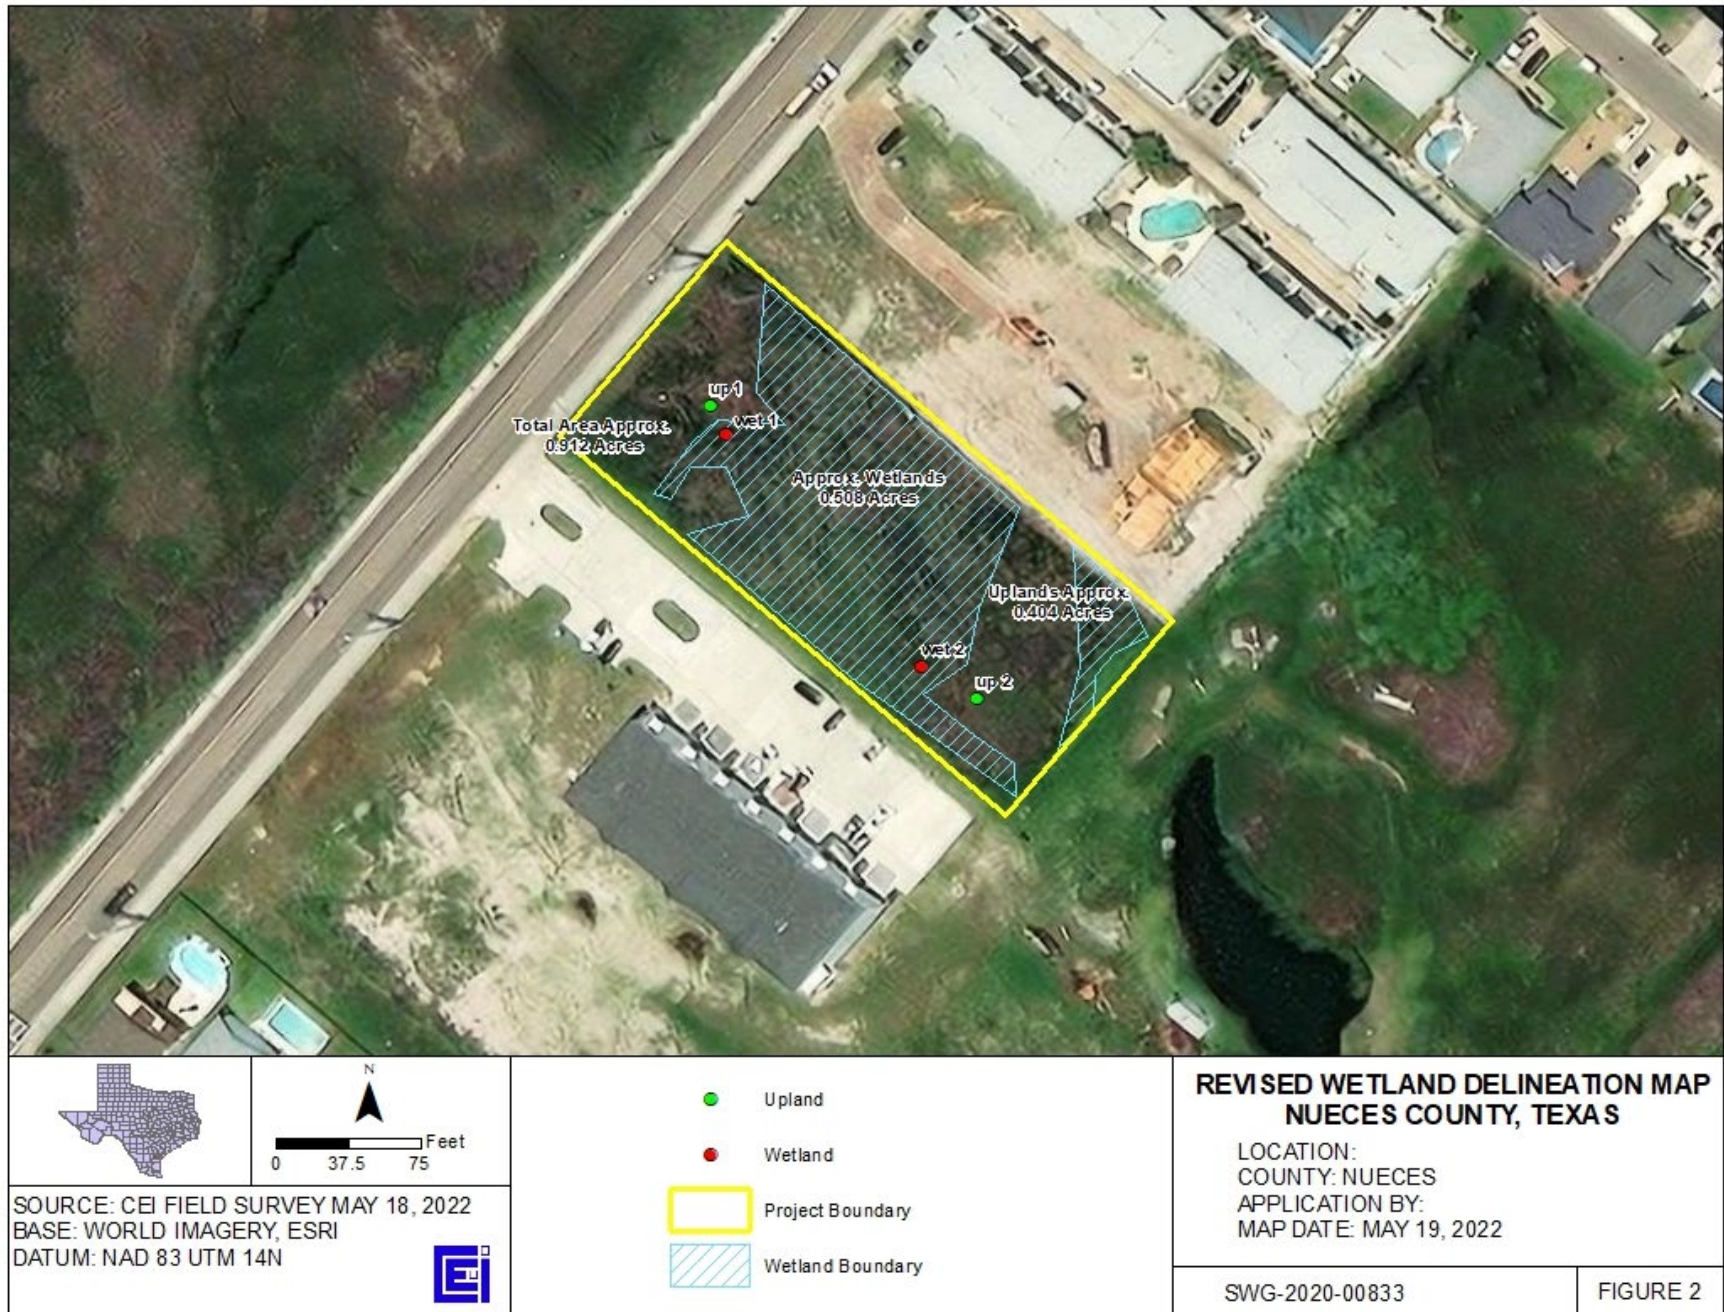

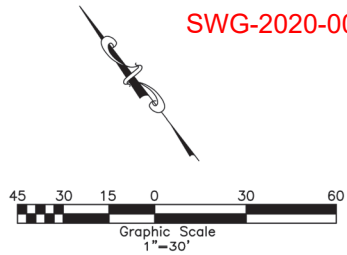

- Legend:**
- 5/8 Inch Iron Rod Found
 - BS ● 5/8 Inch Iron Rod with plastic cap stamped "Brister Surveying" Found
 - BR ● 5/8 Inch Iron Rod with plastic cap stamped "BRUNDETT RPLS 2133" Found
 - 5/8 Inch Iron Rod with plastic cap stamped "URBAN ENGR CCTX" Set

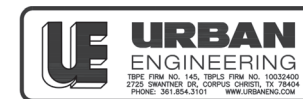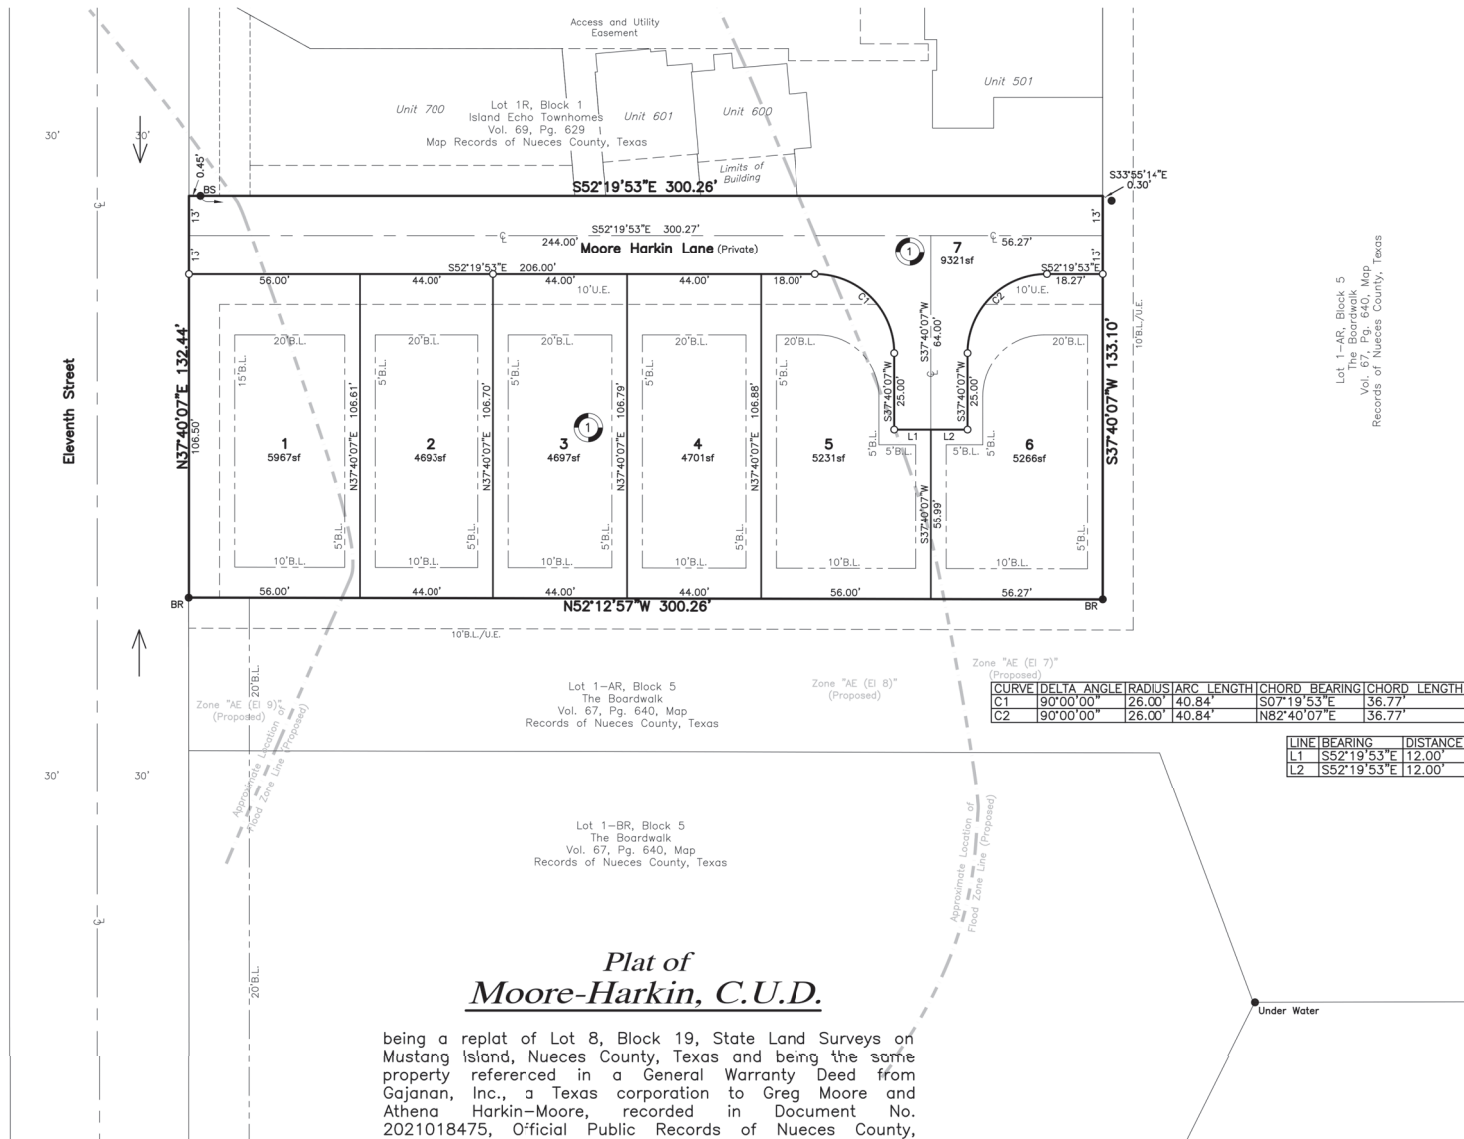

Submitted: 07/1/2021
 SCALE: 1"=30'
 JOB NO.: 43436.C1.00
 SHEET: 2 of 2
 DRAWN BY: JAB
 © 2021 by Urban Engineering
 urbansurvey1@urbaneng.com