
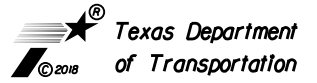


- Drainage Easement
- Grading Limits
- Existing Ground
- ▨▨▨▨ Delineated Wetlands
- ▨▨▨▨ Waters of the US
- Permanent Impacts
- Temporary Impacts
- ▭ Wetland Plants

Area Label	Jurisdictional Area(AC.)	Northing	Easting	Temp. Impact (AC)	Reason for Temp. Impact	Perm. Impact (AC)	Amount of Fill (CY)	Reason for Perm Impact
Water 1	0.27	29.717389	-94.971118	0	N/A	0.27	1316	Excavation and Grading
Wetland 1	3.85	29.715248	-94.972873	0	N/A	3.85	6208	Excavation and Grading
Wetland 2	0.14	29.716527	-94.971294	0	N/A	0.14	223	Excavation and Grading

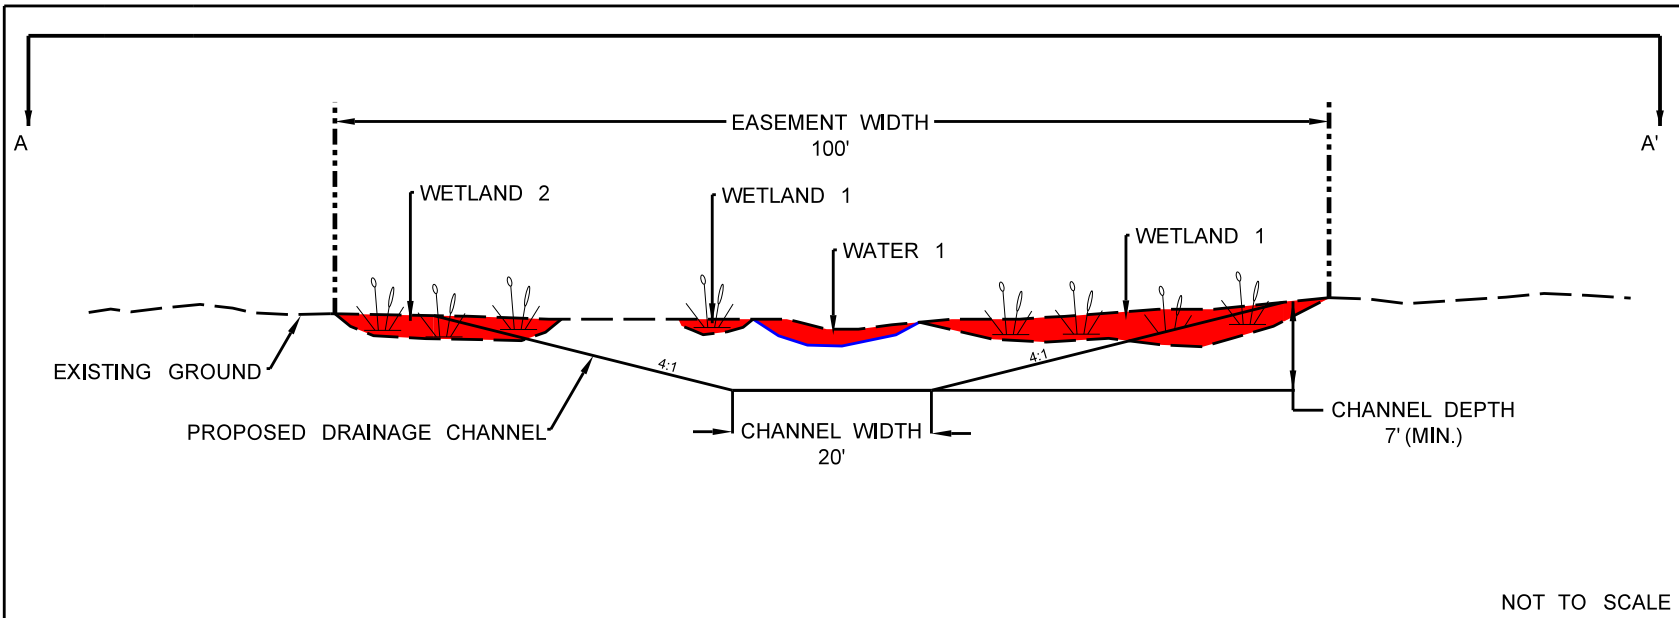


SH99, SEGMENT I-2  
 DRAINAGE EASEMENT  
 CSJ: 3187-01-005  
 HARRIS COUNTY, TX

IMPACTS TO WATERS  
 OF THE US  
 INCLUDING WETLANDS

PLAN AND PROFILE



SHEET 1 OF 3

NOT TO SCALE

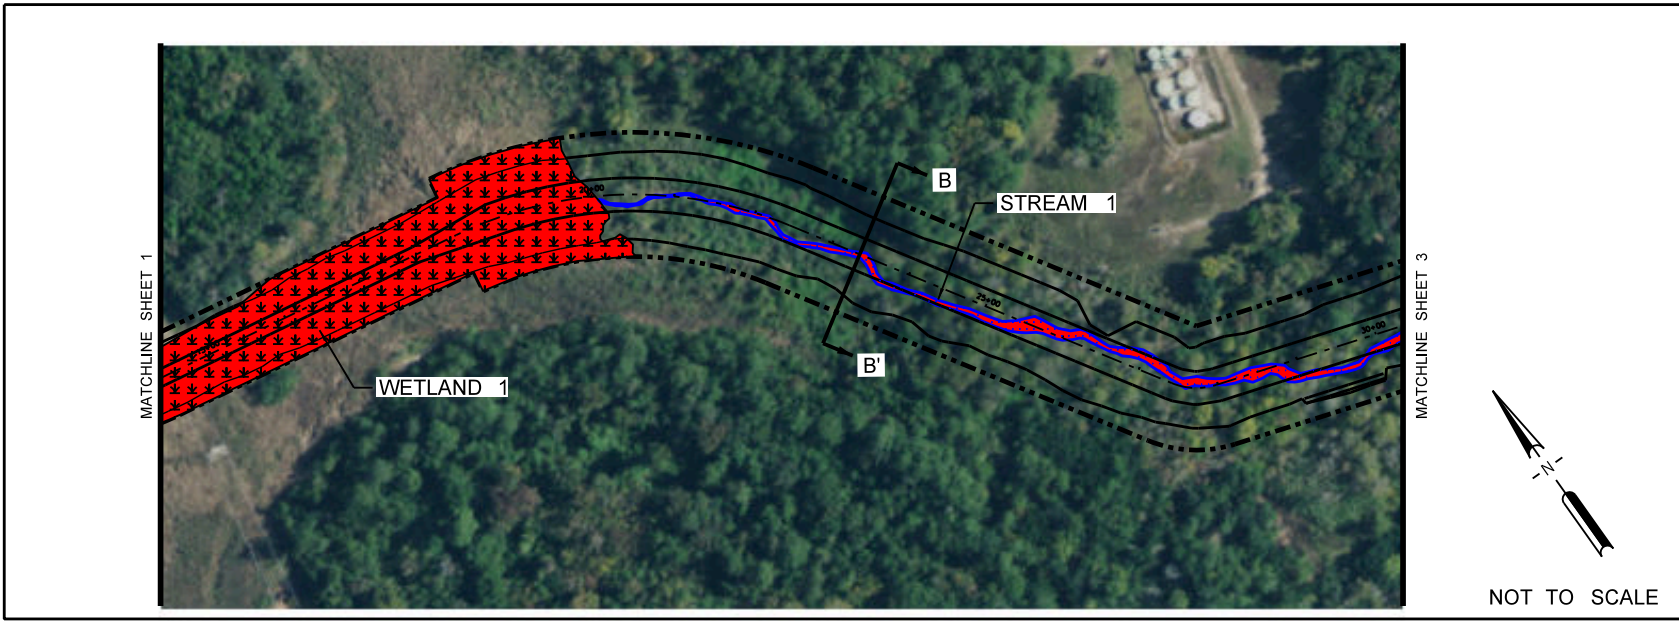

- Drainage Easement
- Grading Limits
- Existing Ground
- ▨ Delineated Wetlands
- ▤ Waters of the US
- Permanent Impacts
- Temporary Impacts
- ▭ Wetland Plants

Area Label	Jurisdictional Area(AC.)	Northing	Easting	Temp. Impact (AC)	Reason for Temp. Impact	Perm. Impact (AC)	Amount of Fill (CY)	Reason for Perm Impact
Stream 1	0.65	29.710964	-94.976097	0.08	N/A	0.57	1379	Excavation and Grading
Wetland 1	3.85	29.715248	-94.972873	0	N/A	3.85	6208	Excavation and Grading

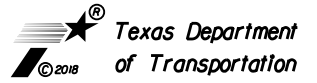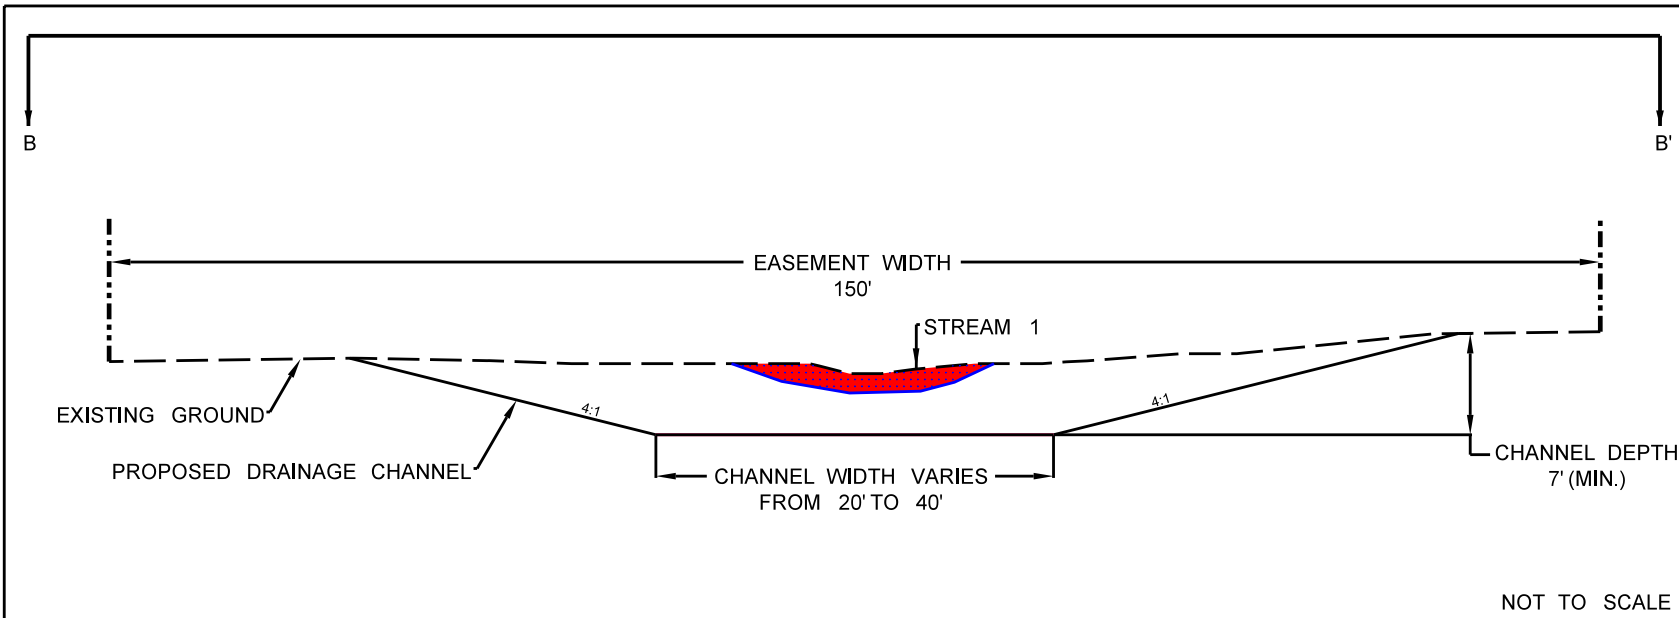


SH99, SEGMENT I-2  
DRAINAGE EASEMENT  
CSJ: 3187-01-005  
HARRIS COUNTY, TX


IMPACTS TO WATERS  
OF THE US  
INCLUDING WETLANDS  
PLAN AND PROFILE

SHEET 2 OF 3

NOT TO SCALE

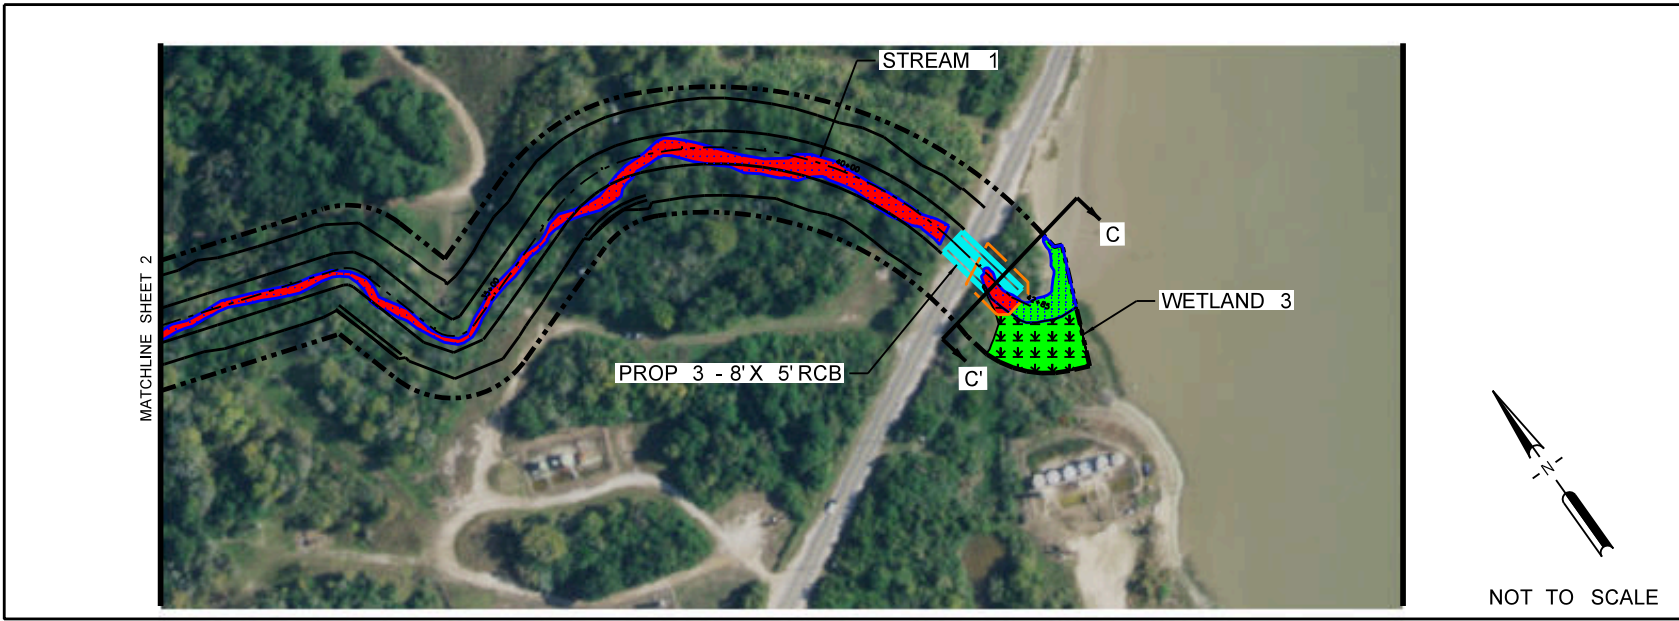

Area Label	Jurisdictional Area(AC.)	Northing	Easting	Temp. Impact (AC)	Reason for Temp. Impact	Perm. Impact (AC)	Amount of Fill (CY)	Reason for Perm Impact
Stream 1	0.65	29.710964	-94.976097	0.08	N/A	0.57	1379	Excavation and Grading
Wetland 3	0.16	29.708958	-94.978006	0.15	N/A	0.01	16	Excavation and Grading

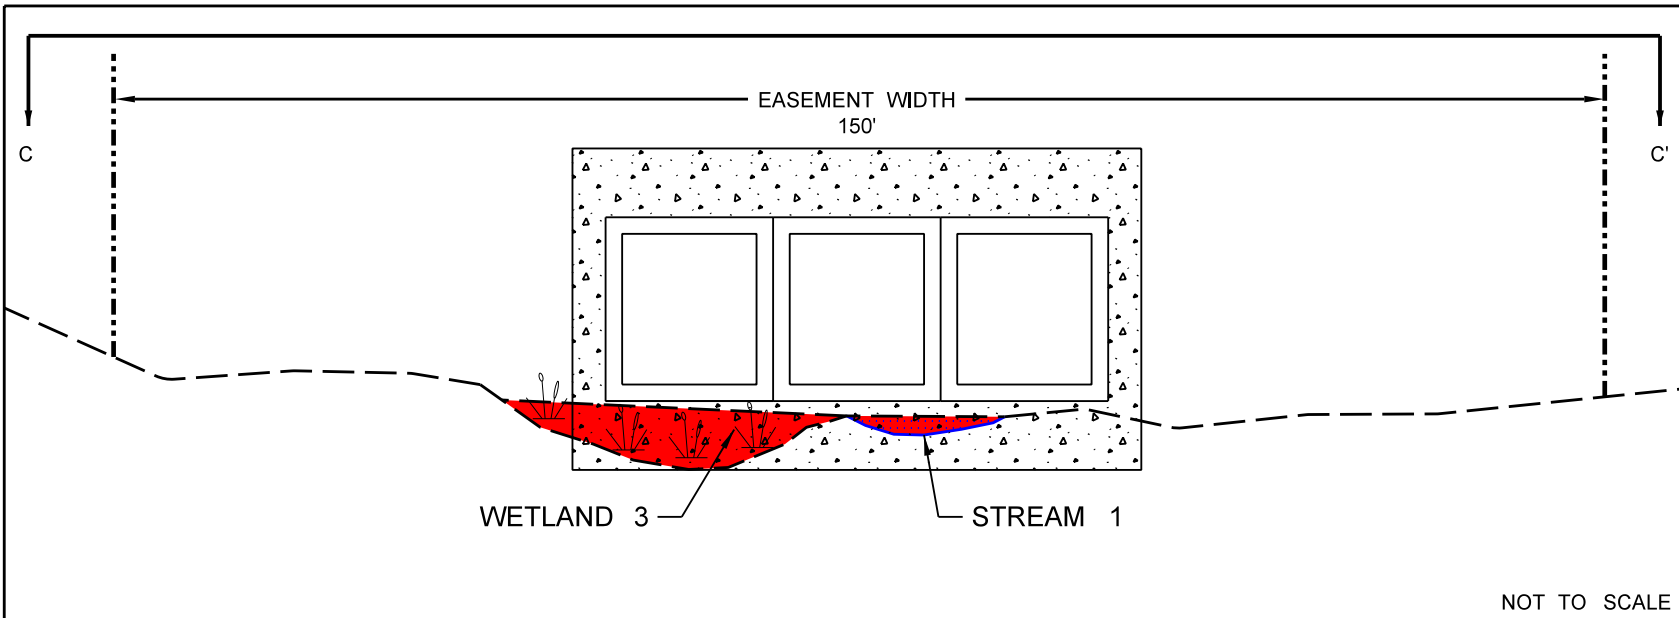


SH99, SEGMENT I-2  
 DRAINAGE EASEMENT  
 CSJ: 3187-01-005  
 HARRIS COUNTY, TX

IMPACTS TO WATERS  
 OF THE US  
 INCLUDING WETLANDS  
 PLAN AND PROFILE


SHEET 3 OF 3

NOT TO SCALE

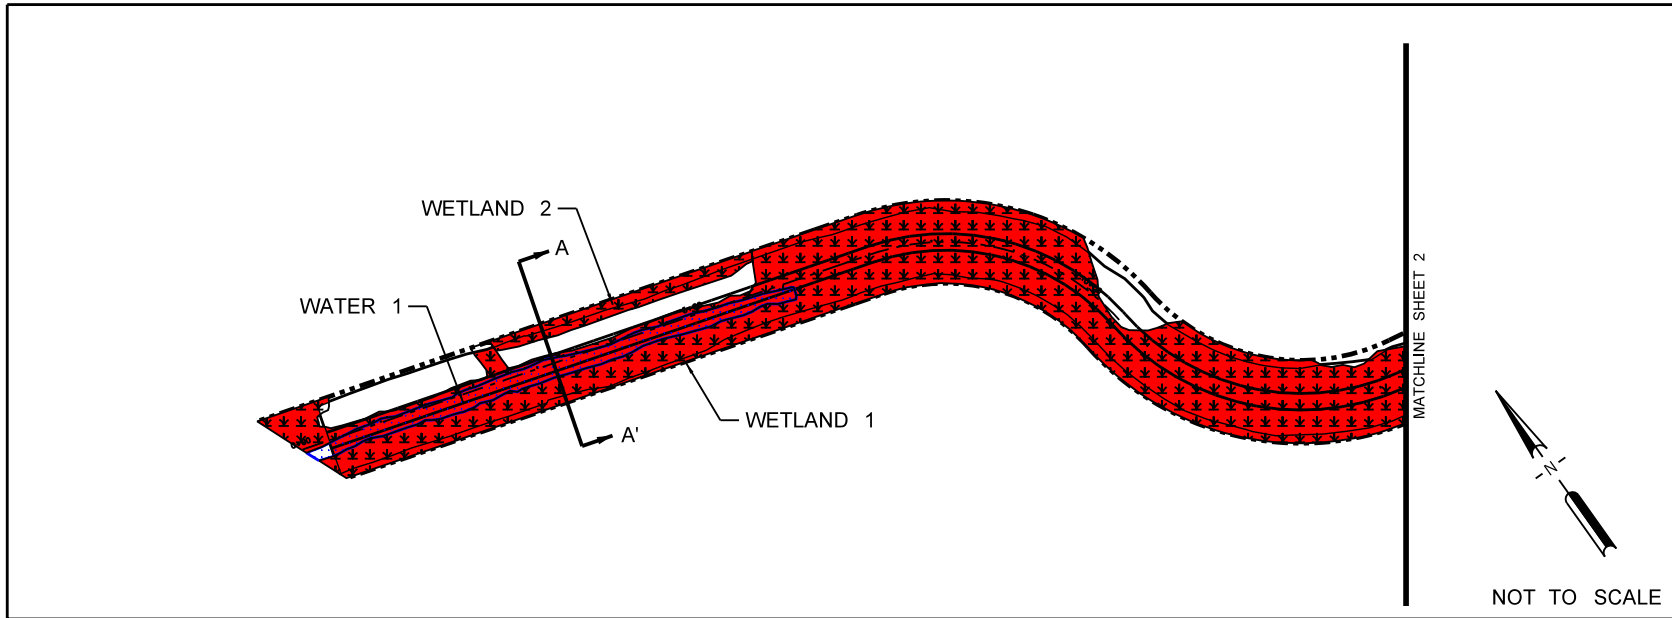

- Drainage Easement
- Grading Limits
- - - Existing Ground
- ▣ Delineated Wetlands
- ▣ Waters of the US
- Permanent Impacts
- Temporary Impacts
- 🌿 Wetland Plants

Area Label	Jurisdictional Area(AC.)	Northing	Easting	Temp. Impact (AC)	Reason for Temp. Impact	Perm. Impact (AC)	Amount of Fill (CY)	Reason for Perm Impact
Water 1	0.27	29.717389	-94.971118	0	N/A	0.27	1316	Excavation and Grading
Wetland 1	3.85	29.715248	-94.972873	0	N/A	3.85	6208	Excavation and Grading
Wetland 2	0.14	29.716527	-94.971294	0	N/A	0.14	223	Excavation and Grading

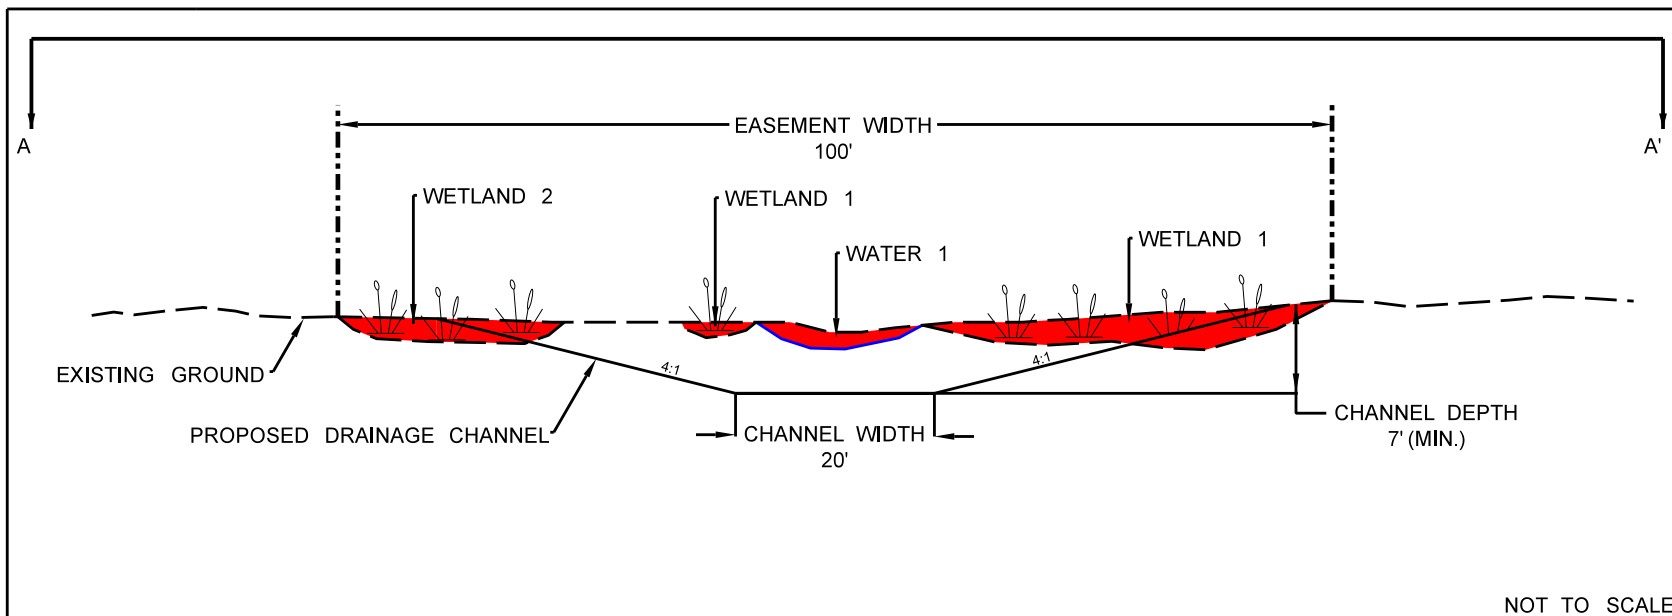


SH99, SEGMENT I-2  
 DRAINAGE EASEMENT  
 CSJ: 3187-01-005  
 HARRIS COUNTY, TX

IMPACTS TO WATERS  
 OF THE US  
 INCLUDING WETLANDS  
 PLAN AND PROFILE



NOT TO SCALE



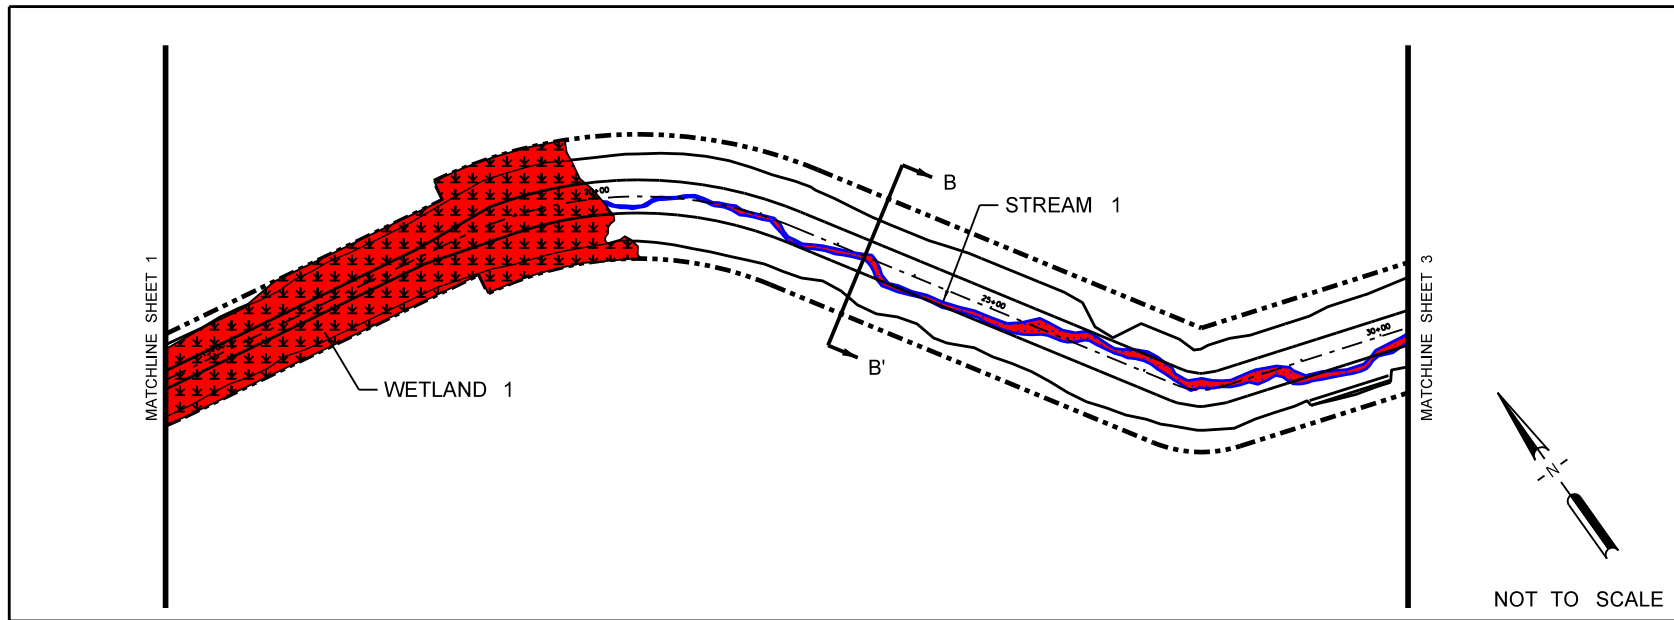

- Drainage Easement
- Grading Limits
- Existing Ground
- ▨▨▨▨ Delineated Wetlands
- ▤▤▤▤ Waters of the US
- Permanent Impacts
- Temporary Impacts
- ▮ Wetland Plants

Area Label	Jurisdictional Area(AC.)	Northing	Easting	Temp. Impact (AC)	Reason for Temp. Impact	Perm. Impact (AC)	Amount of Fill (CY)	Reason for Perm Impact
Stream 1	0.65	29.710964	-94.976097	0.08	N/A	0.57	1379	Excavation and Grading
Wetland 1	3.85	29.715248	-94.972873	0	N/A	3.85	6208	Excavation and Grading

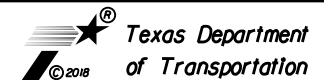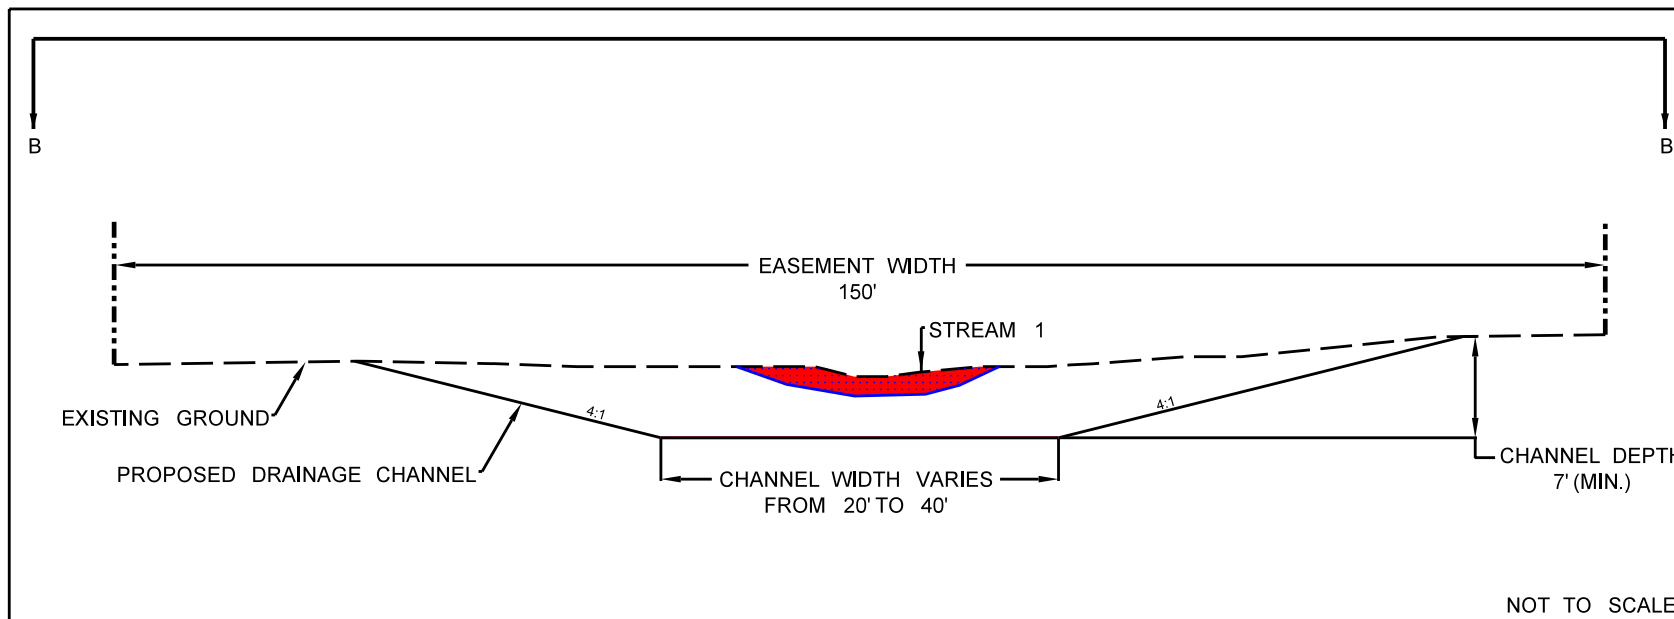


SH99, SEGMENT I-2  
DRAINAGE EASEMENT  
CSJ: 3187-01-005  
HARRIS COUNTY, TX



IMPACTS TO WATERS  
OF THE US  
INCLUDING WETLANDS  
PLAN AND PROFILE

SHEET 2 OF 3

NOT TO SCALE

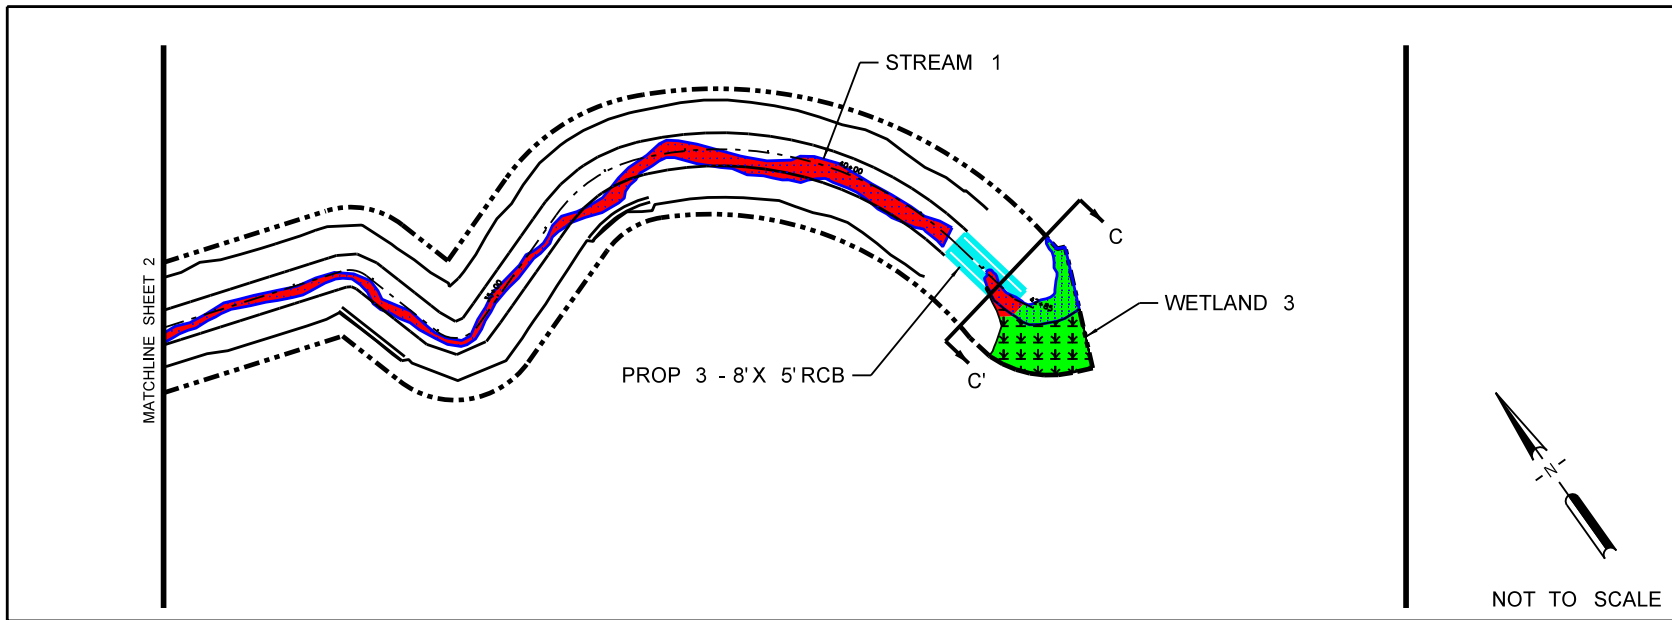

Area Label	Jurisdictional Area(AC.)	Northing	Easting	Temp. Impact (AC)	Reason for Temp. Impact	Perm. Impact (AC)	Amount of Fill (CY)	Reason for Perm Impact
Stream 1	0.65	29.710964	-94.976097	0.08	N/A	0.57	1379	Excavation and Grading
Wetland 3	0.16	29.708958	-94.978006	0.15	N/A	0.01	16	Excavation and Grading

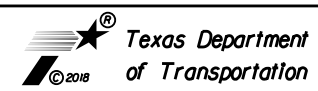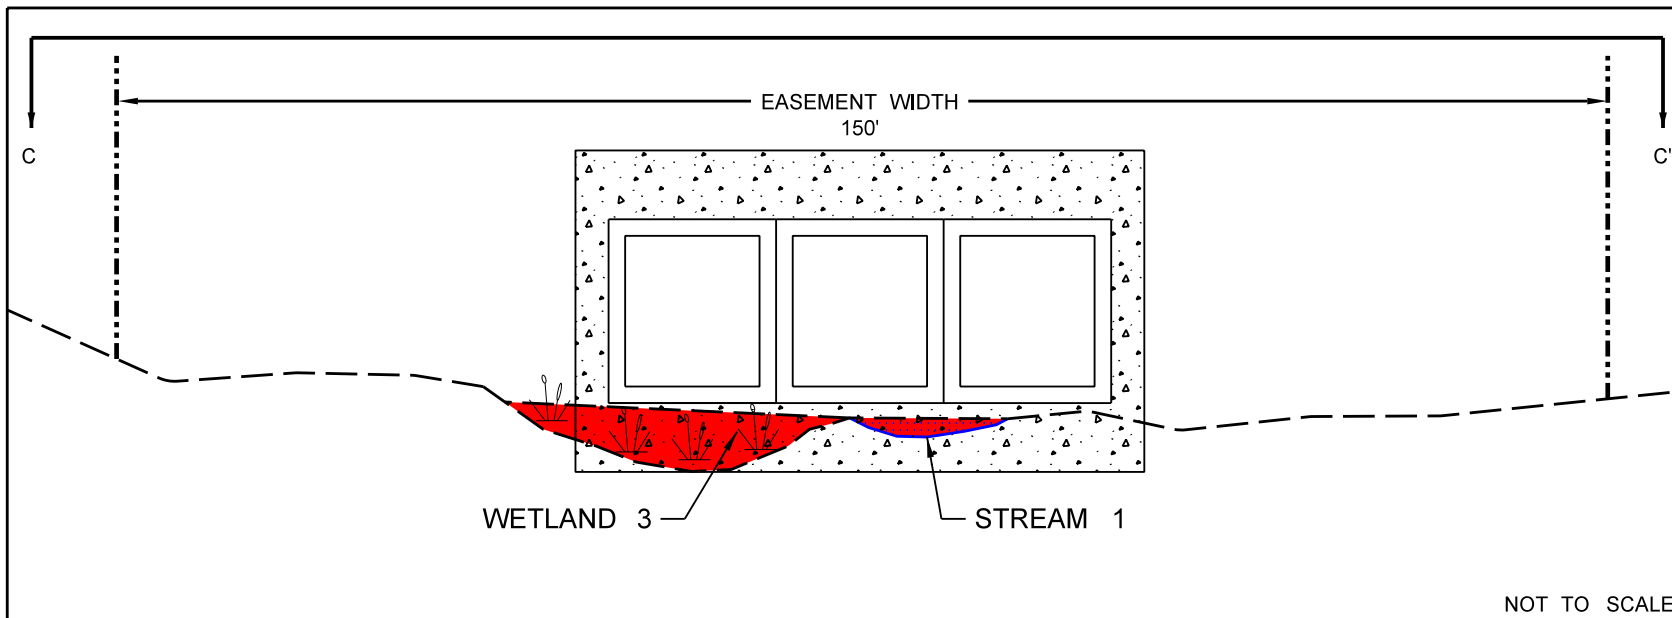

SH99, SEGMENT I-2  
 DRAINAGE EASEMENT  
 CSJ: 3187-01-005  
 HARRIS COUNTY, TX

IMPACTS TO WATERS  
 OF THE US  
 INCLUDING WETLANDS  
 PLAN AND PROFILE

SHEET 3 OF 3

NOT TO SCALE