
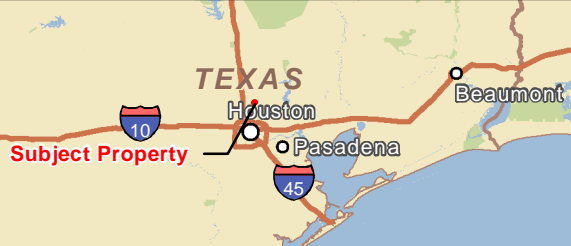


See Inset Map

Subject Property


Inset Map

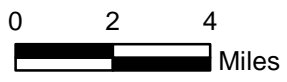

Harris County Flood Control District (HCFCD)
Phase I Lauder Road Stormwater Detention Basin
(HCFCD Project ID P500-06-00-E003)
EXHIBIT 1

VICINITY MAP

Harris County, Texas

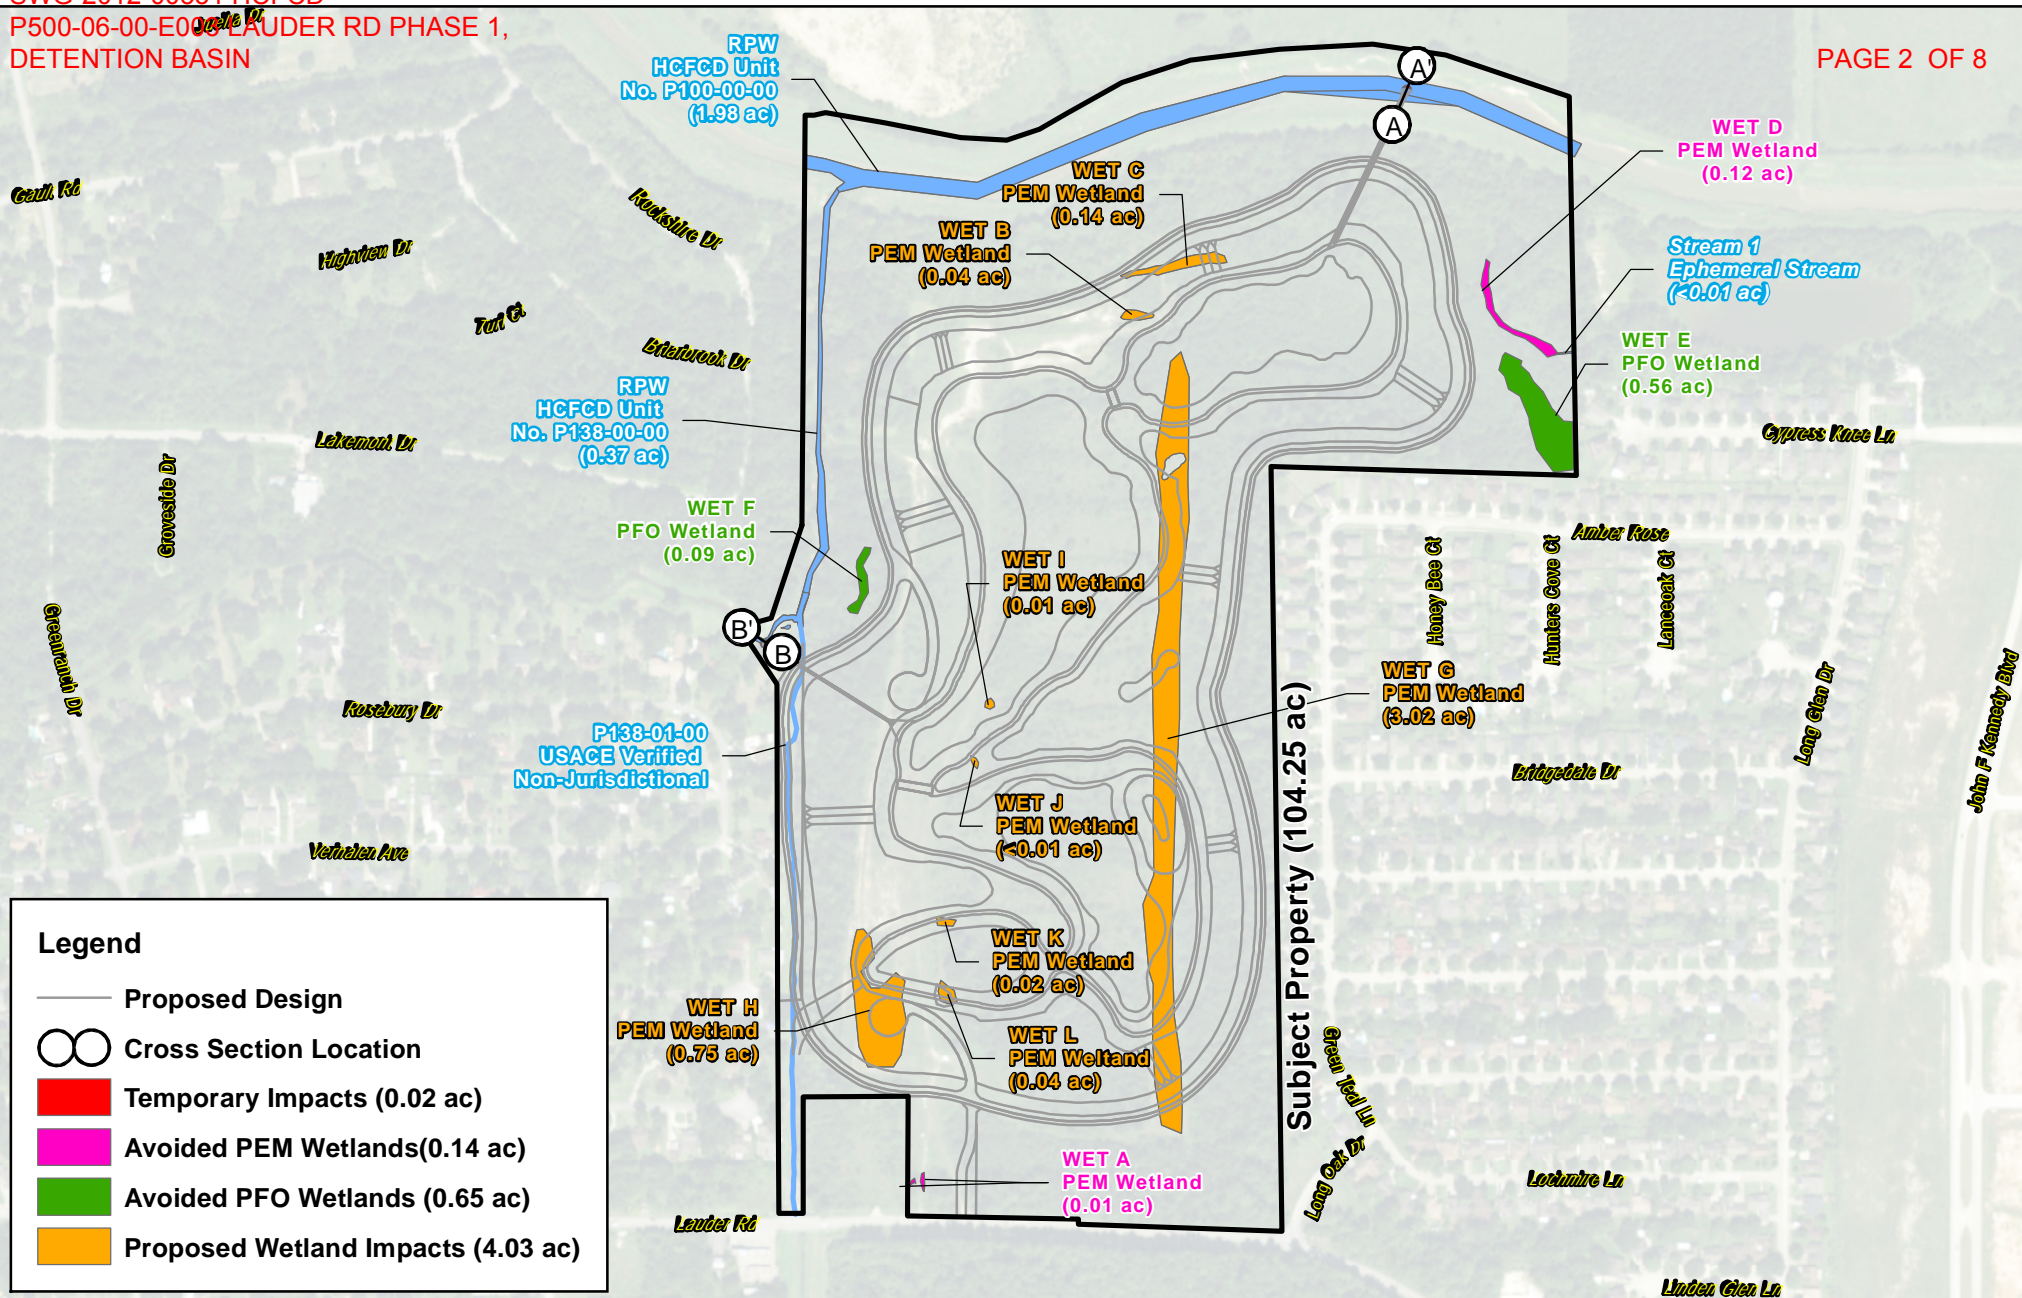

Legend

- Proposed Design
- Cross Section Location
- Temporary Impacts (0.02 ac)
- Avoided PEM Wetlands(0.14 ac)
- Avoided PFO Wetlands (0.65 ac)
- Proposed Wetland Impacts (4.03 ac)




Harris County Flood Control District (HCFCD)
 Phase I Lauder Road Stormwater Detention Basin
 (HCFCD Project ID P500-06-E003)
 EXHIBIT 4

2014 AERIAL PHOTOGRAPH WITH
 PROPOSED IMPACTS
 Harris County, Texas


Cross Section A – A'

Final Condition

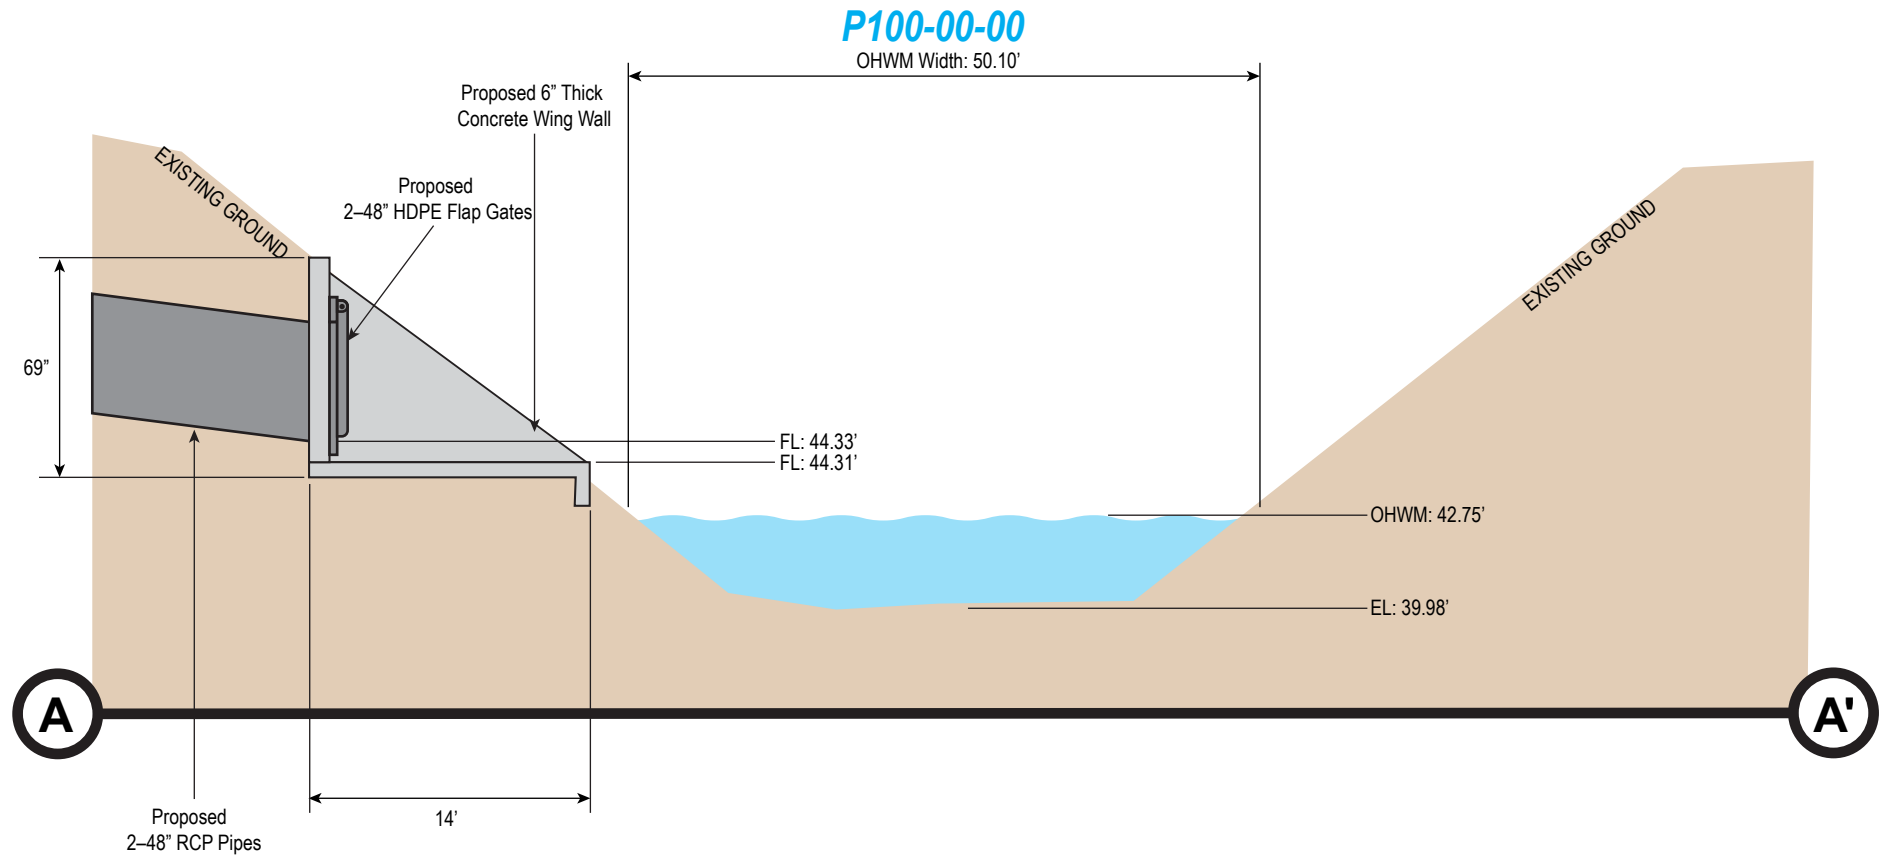


SCALE: Not to Scale

Harris County Flood Control District (HCFCD)
Phase I Lauder Road Stormwater Detention Basin
(HCFCD Project ID P500-06-E003)
EXHIBIT 5
CROSS SECTION A-A'
PROPOSED FINAL CONDITION
Harris County, Texas

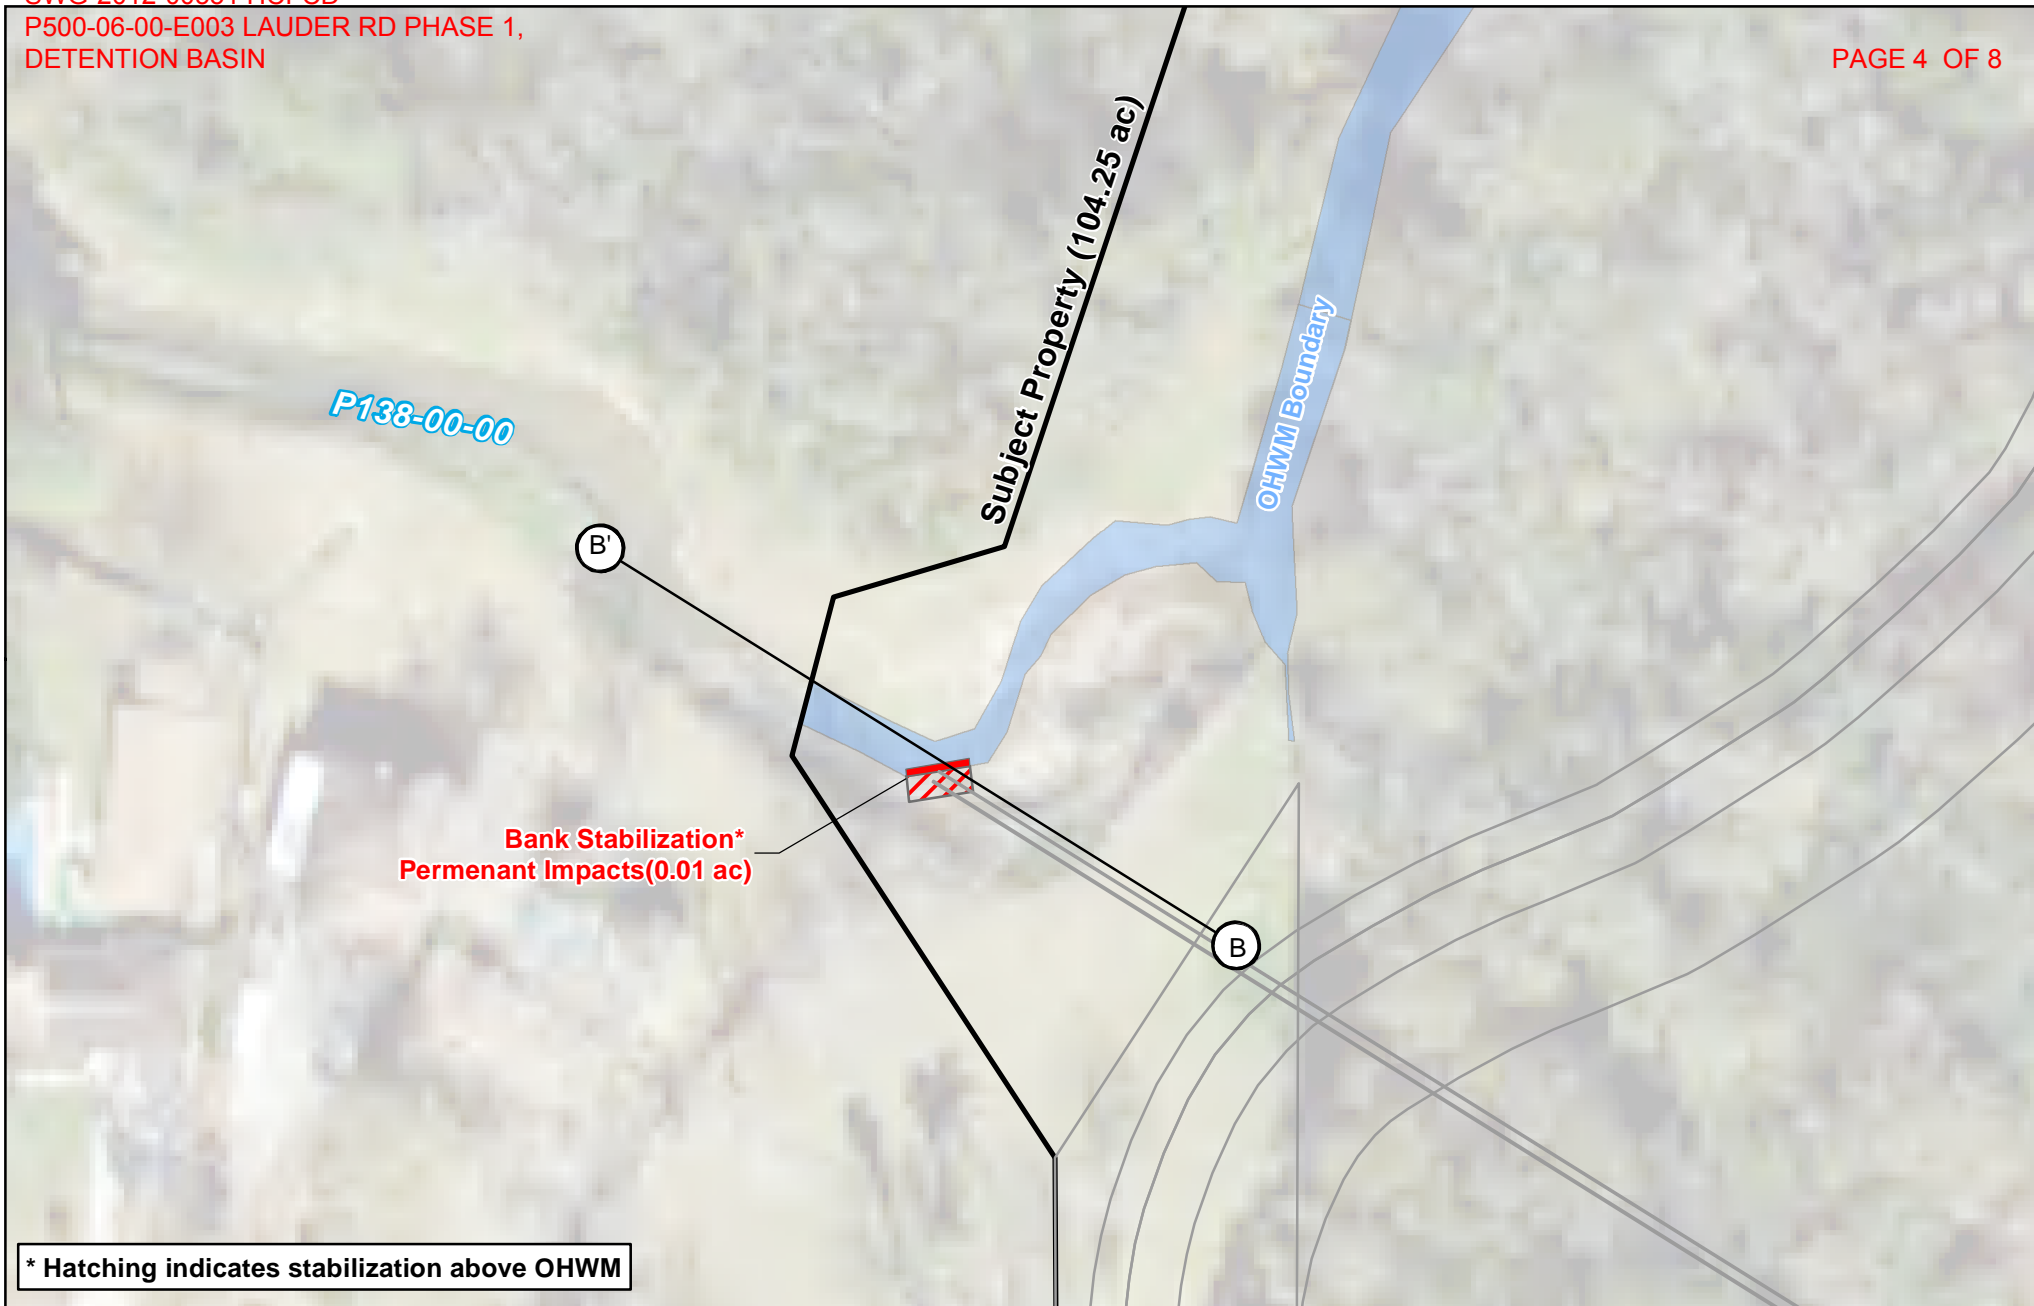

* Hatching indicates stabilization above OHWM

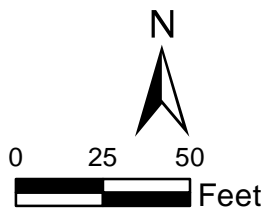


Harris County Flood Control District (HCFC)
Phase I Lauder Road Stormwater Detention Basin
(HCFC Project ID P500-06-E003)

2014 AERIAL PHOTOGRAPH WITH
PROPOSED IMPACTS

Harris County, Texas



Cross Section B – B'

Permanent Impacts

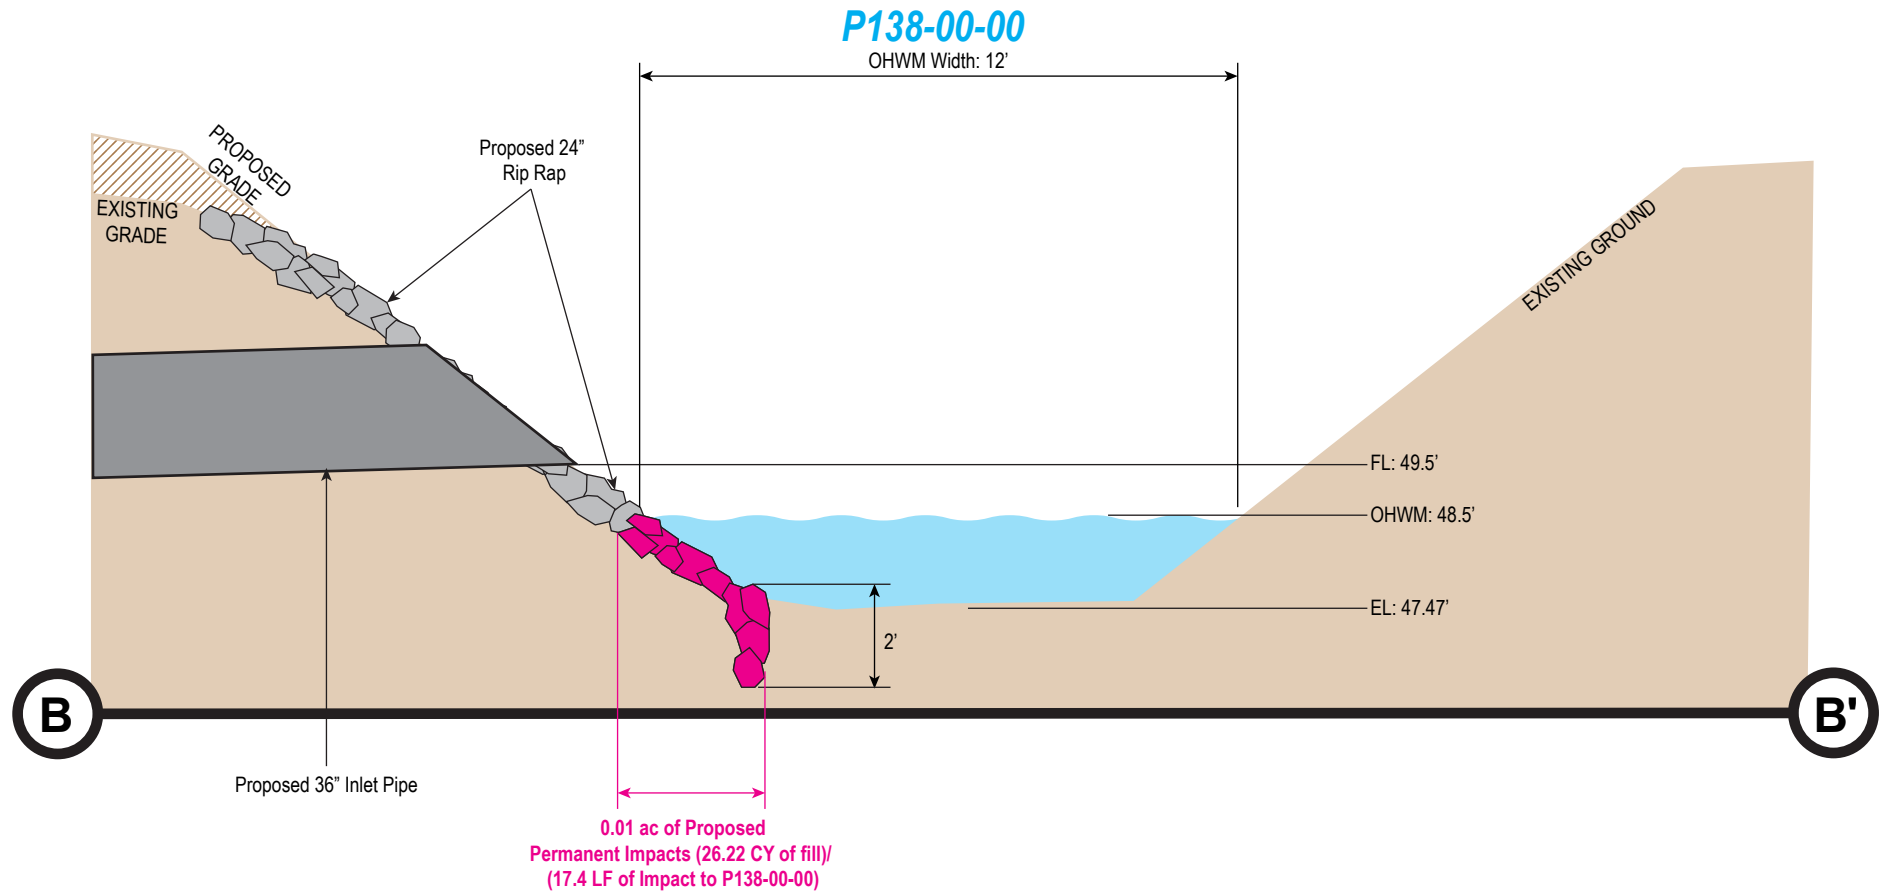

SCALE: Not to Scale

Harris County Flood Control District (HCFCD)
Phase I Lauder Road Stormwater Detention Basin
(HCFCD Project ID P500-06-E003)
EXHIBIT 7
CROSS SECTION B-B'
PROPOSED PERMANENT IMPACTS
Harris County, Texas

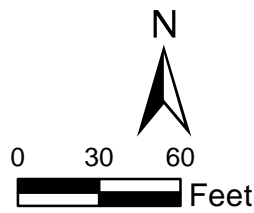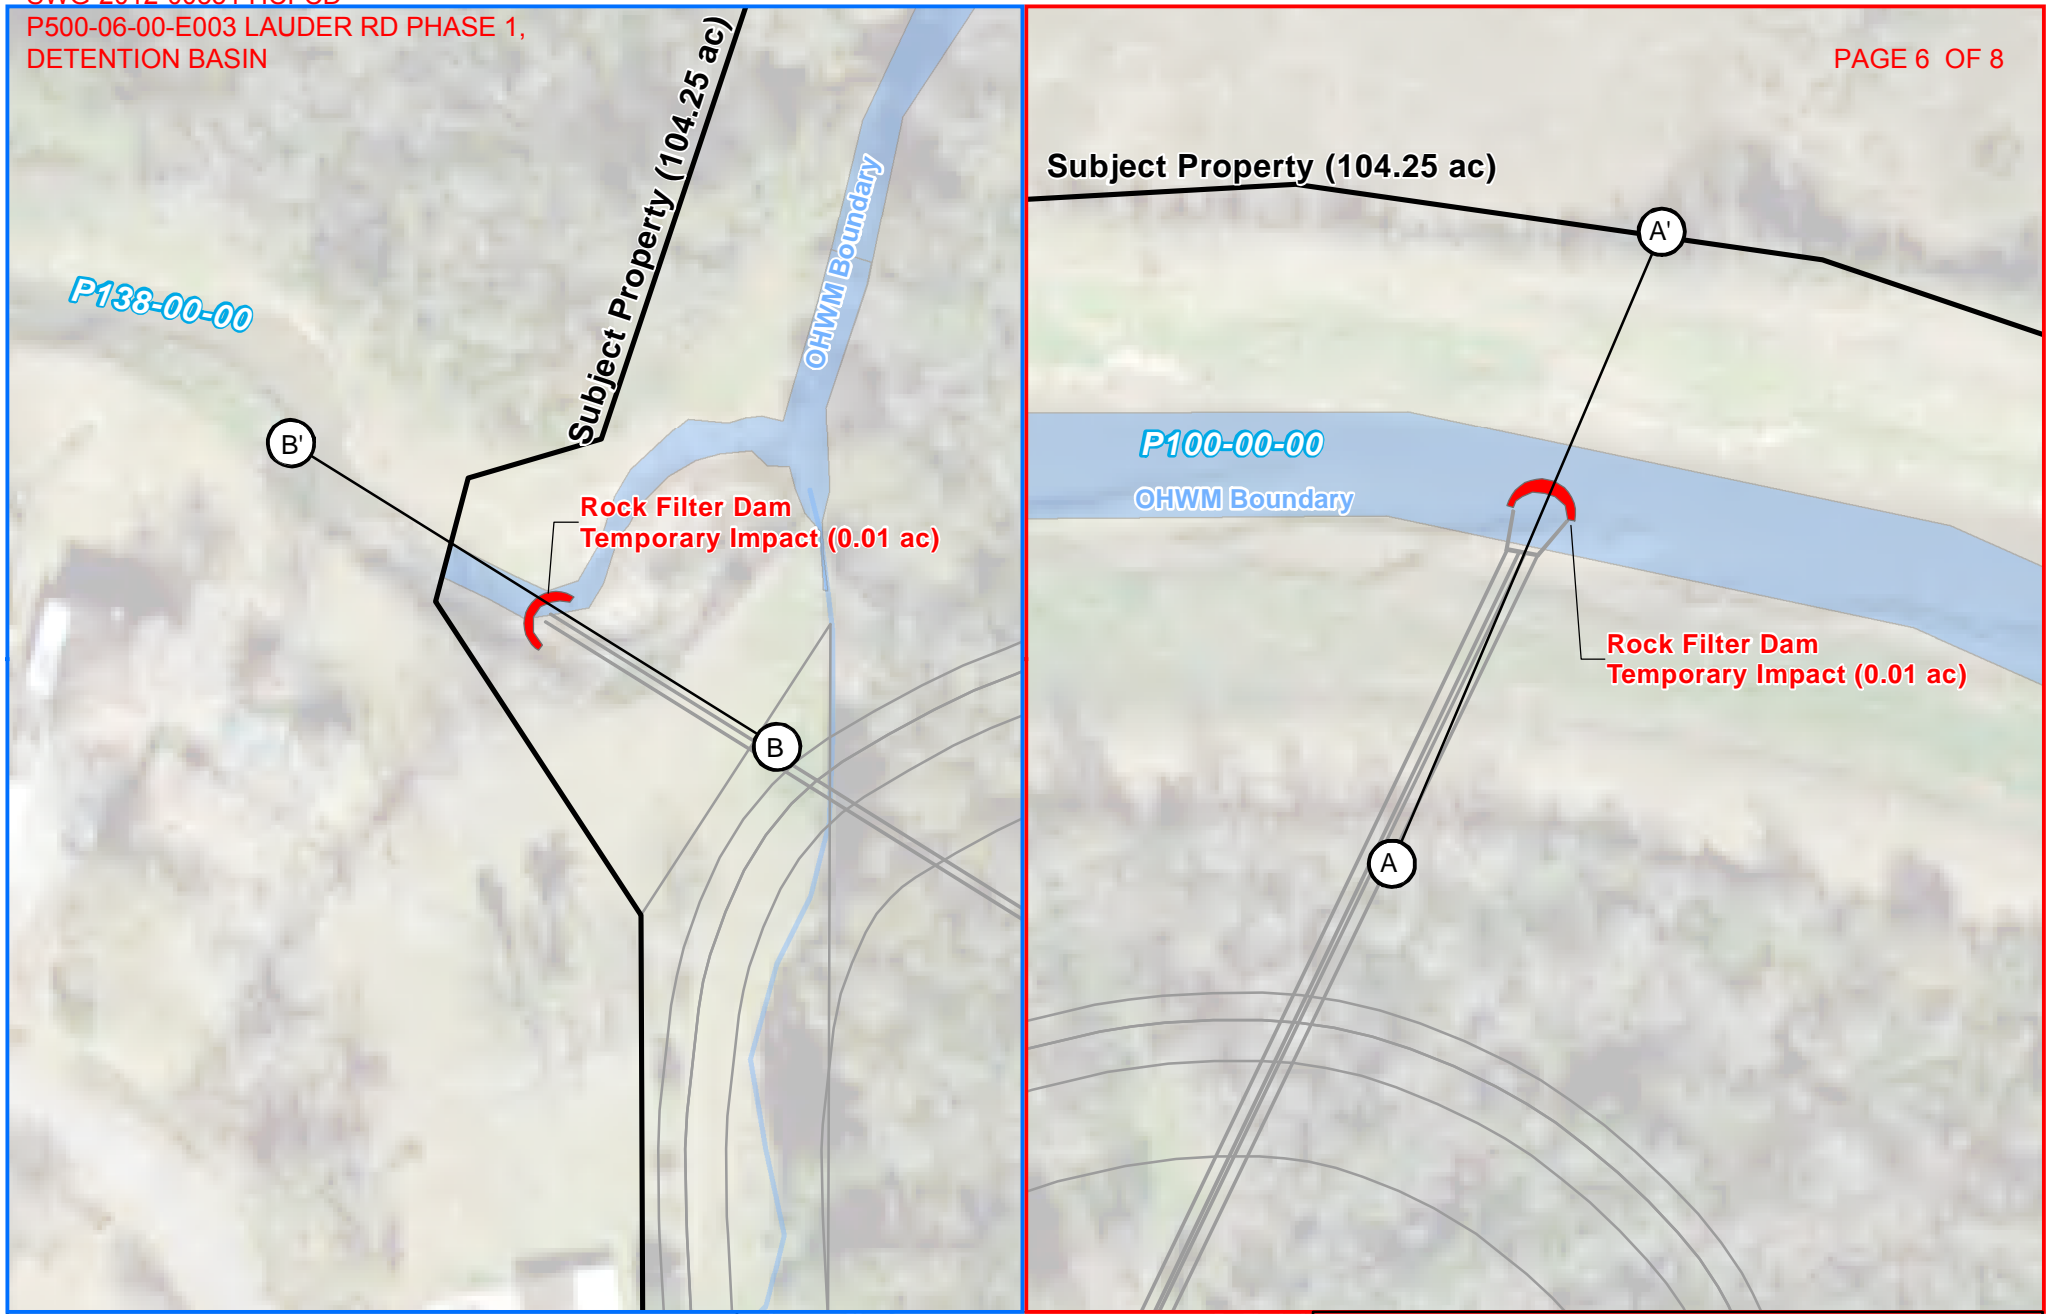


Harris County Flood Control District (HCFCD)
Phase I Lauder Road Stormwater Detention Basin
(HCFCD Project ID P500-06-E003)
EXHIBIT 9

2014 AERIAL PHOTOGRAPH WITH
PROPOSED IMPACTS
Harris County, Texas

Cross Section A – A'

Temporary Impacts

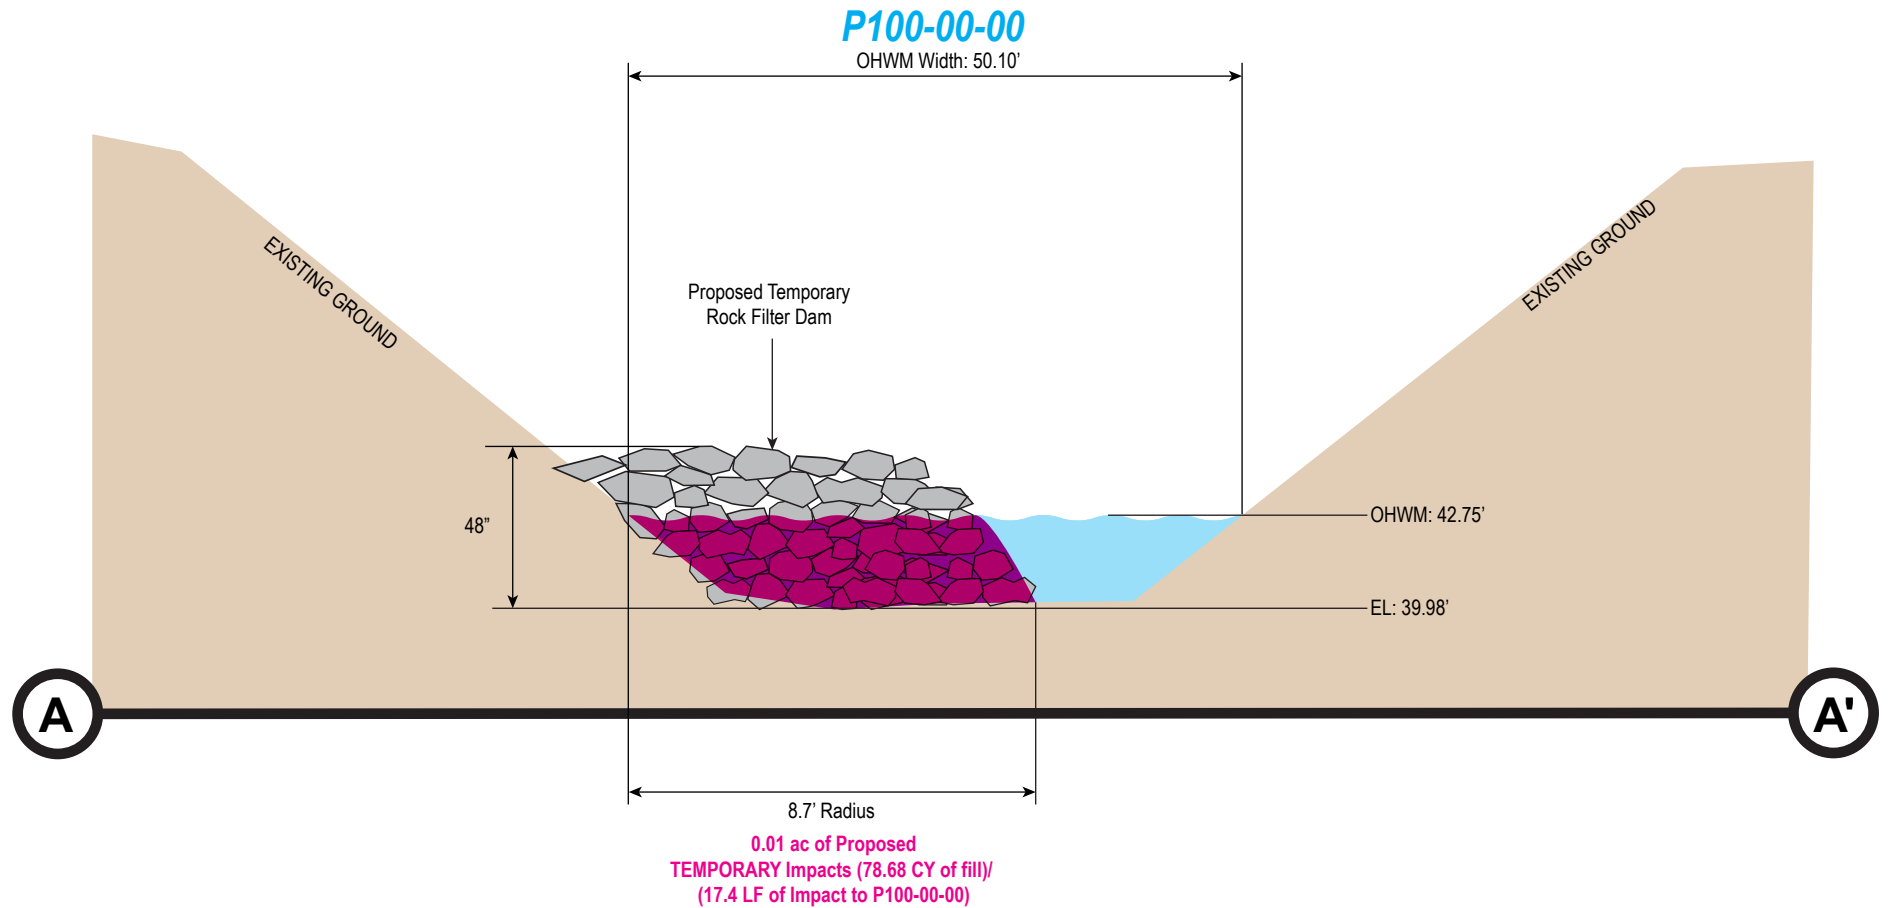

SCALE: Not to Scale


Harris County Flood Control District (HCFCD)
Phase I Lauder Road Stormwater Detention Basin
(HCFCD Project ID P500-06-E003)
EXHIBIT 6
CROSS SECTION A–A'
PROPOSED TEMPORARY IMPACTS
Harris County, Texas

Cross Section B – B'

Temporary Impacts

P138-00-00

OHWL Width: 12'

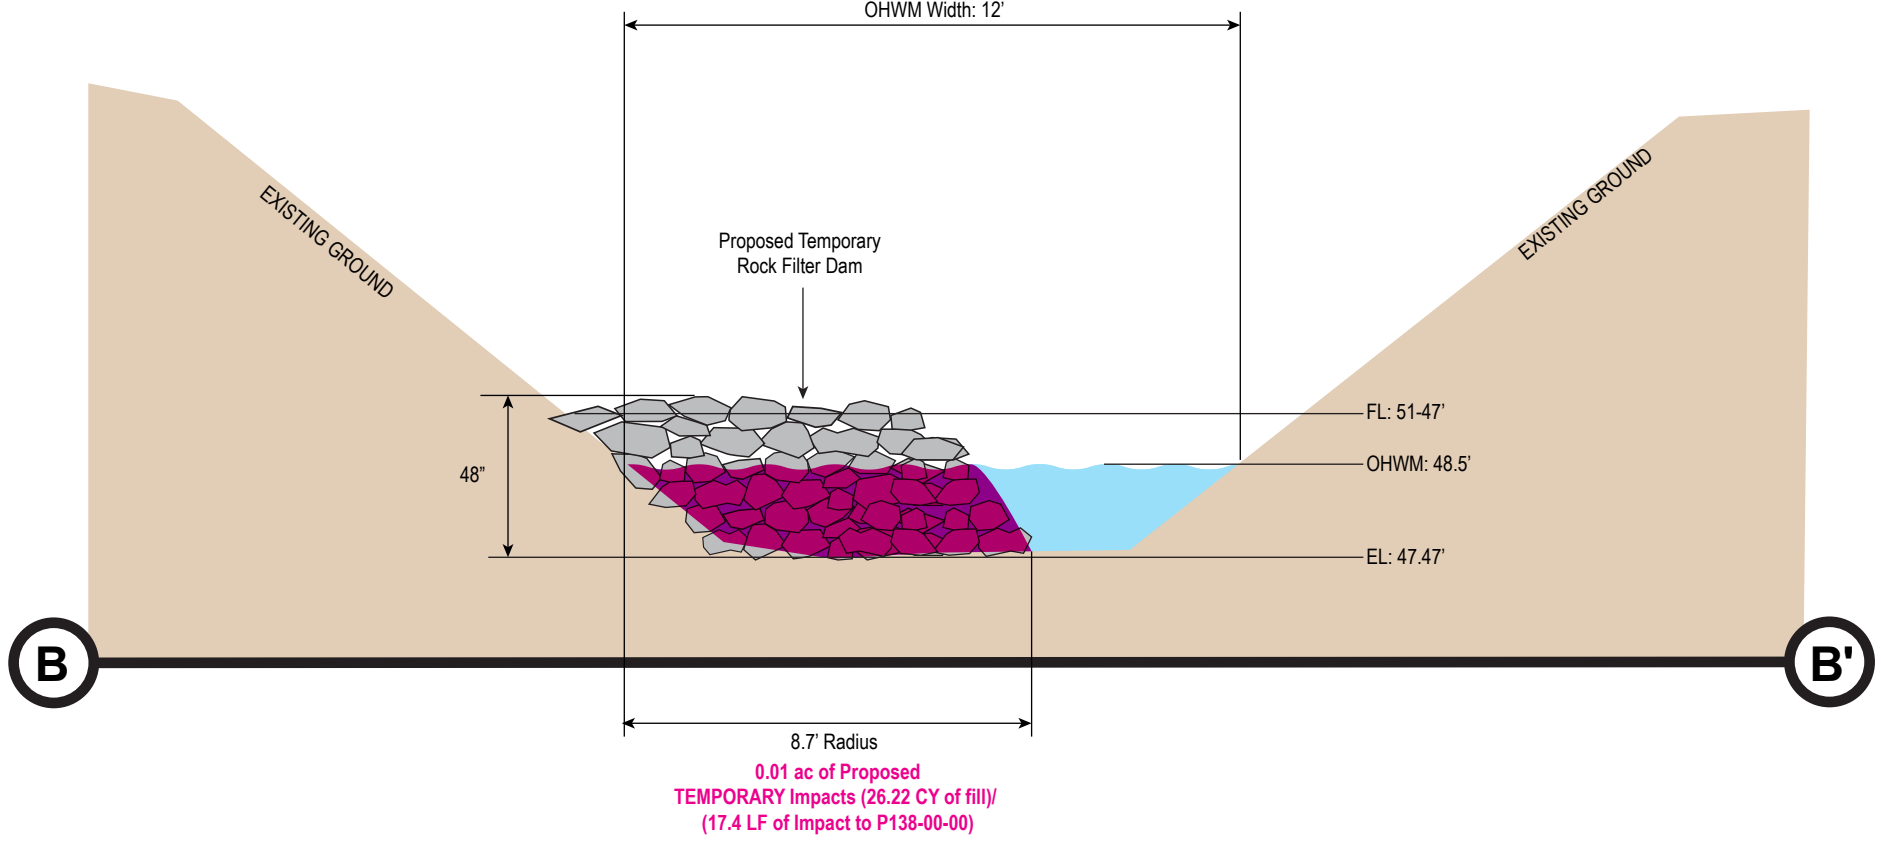

0.01 ac of Proposed
TEMPORARY Impacts (26.22 CY of fill)/
(17.4 LF of Impact to P138-00-00)



SCALE: Not to Scale

Harris County Flood Control District (HCFCD)
Phase I Lauder Road Stormwater Detention Basin
(HCFCD Project ID P500-06-E003)
EXHIBIT 8
CROSS SECTION B-B'
PROPOSED TEMPORARY IMPACTS
Harris County, Texas