

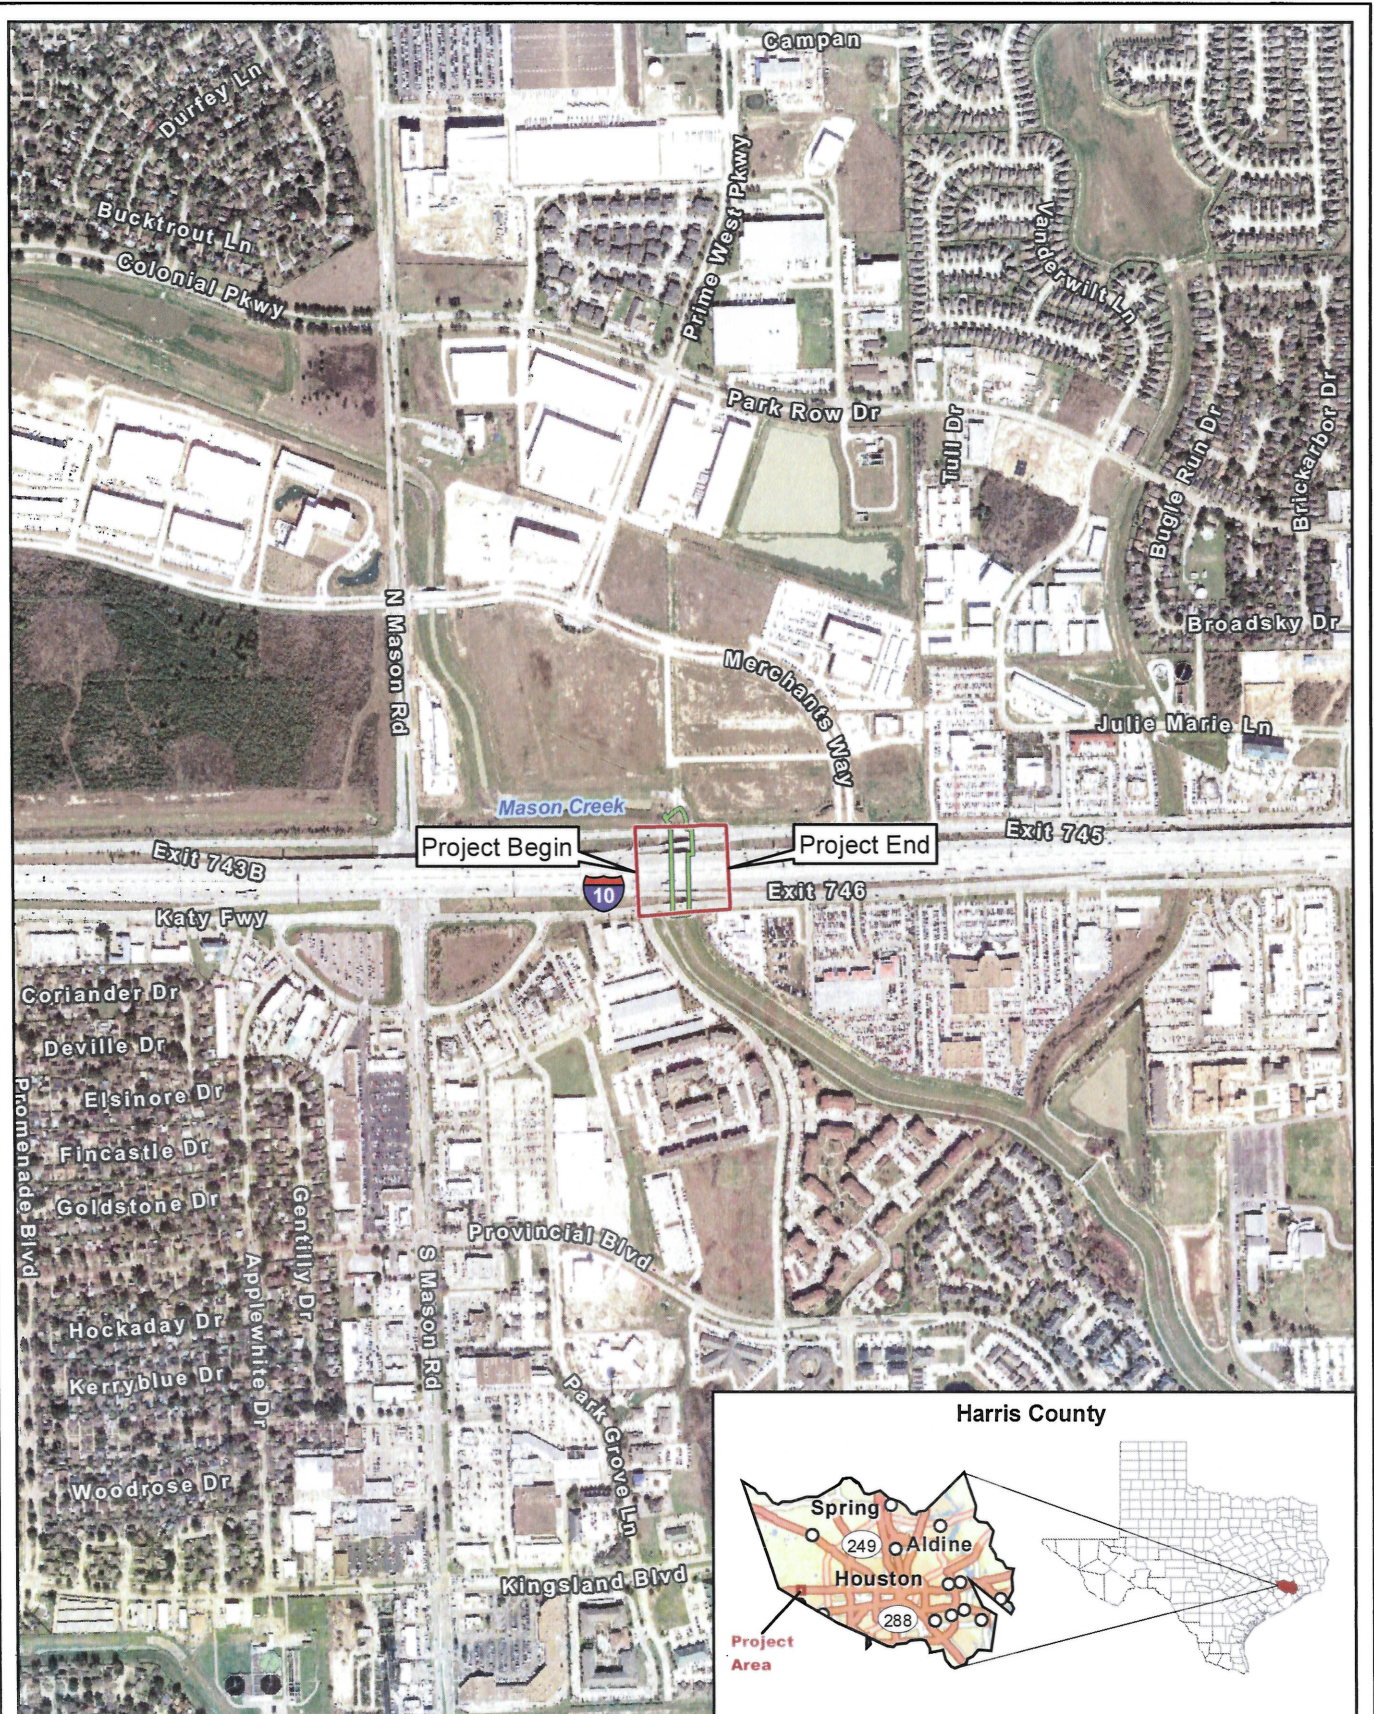


Figure 1
Project Location (Aerial Base)
 Interstate Highway 10 at Mason Creek

- ▭ Existing Right-of-Way
- ▭ Limits of Proposed Riprap

0 1,000 Feet


0 300 Meters


North Arrow


Prepared for: TxDOT	
Scale: 1:12,000	Date: 5/12/2016

Aerial Source: TNRIS (2015)

CSJ: 0271-06-120

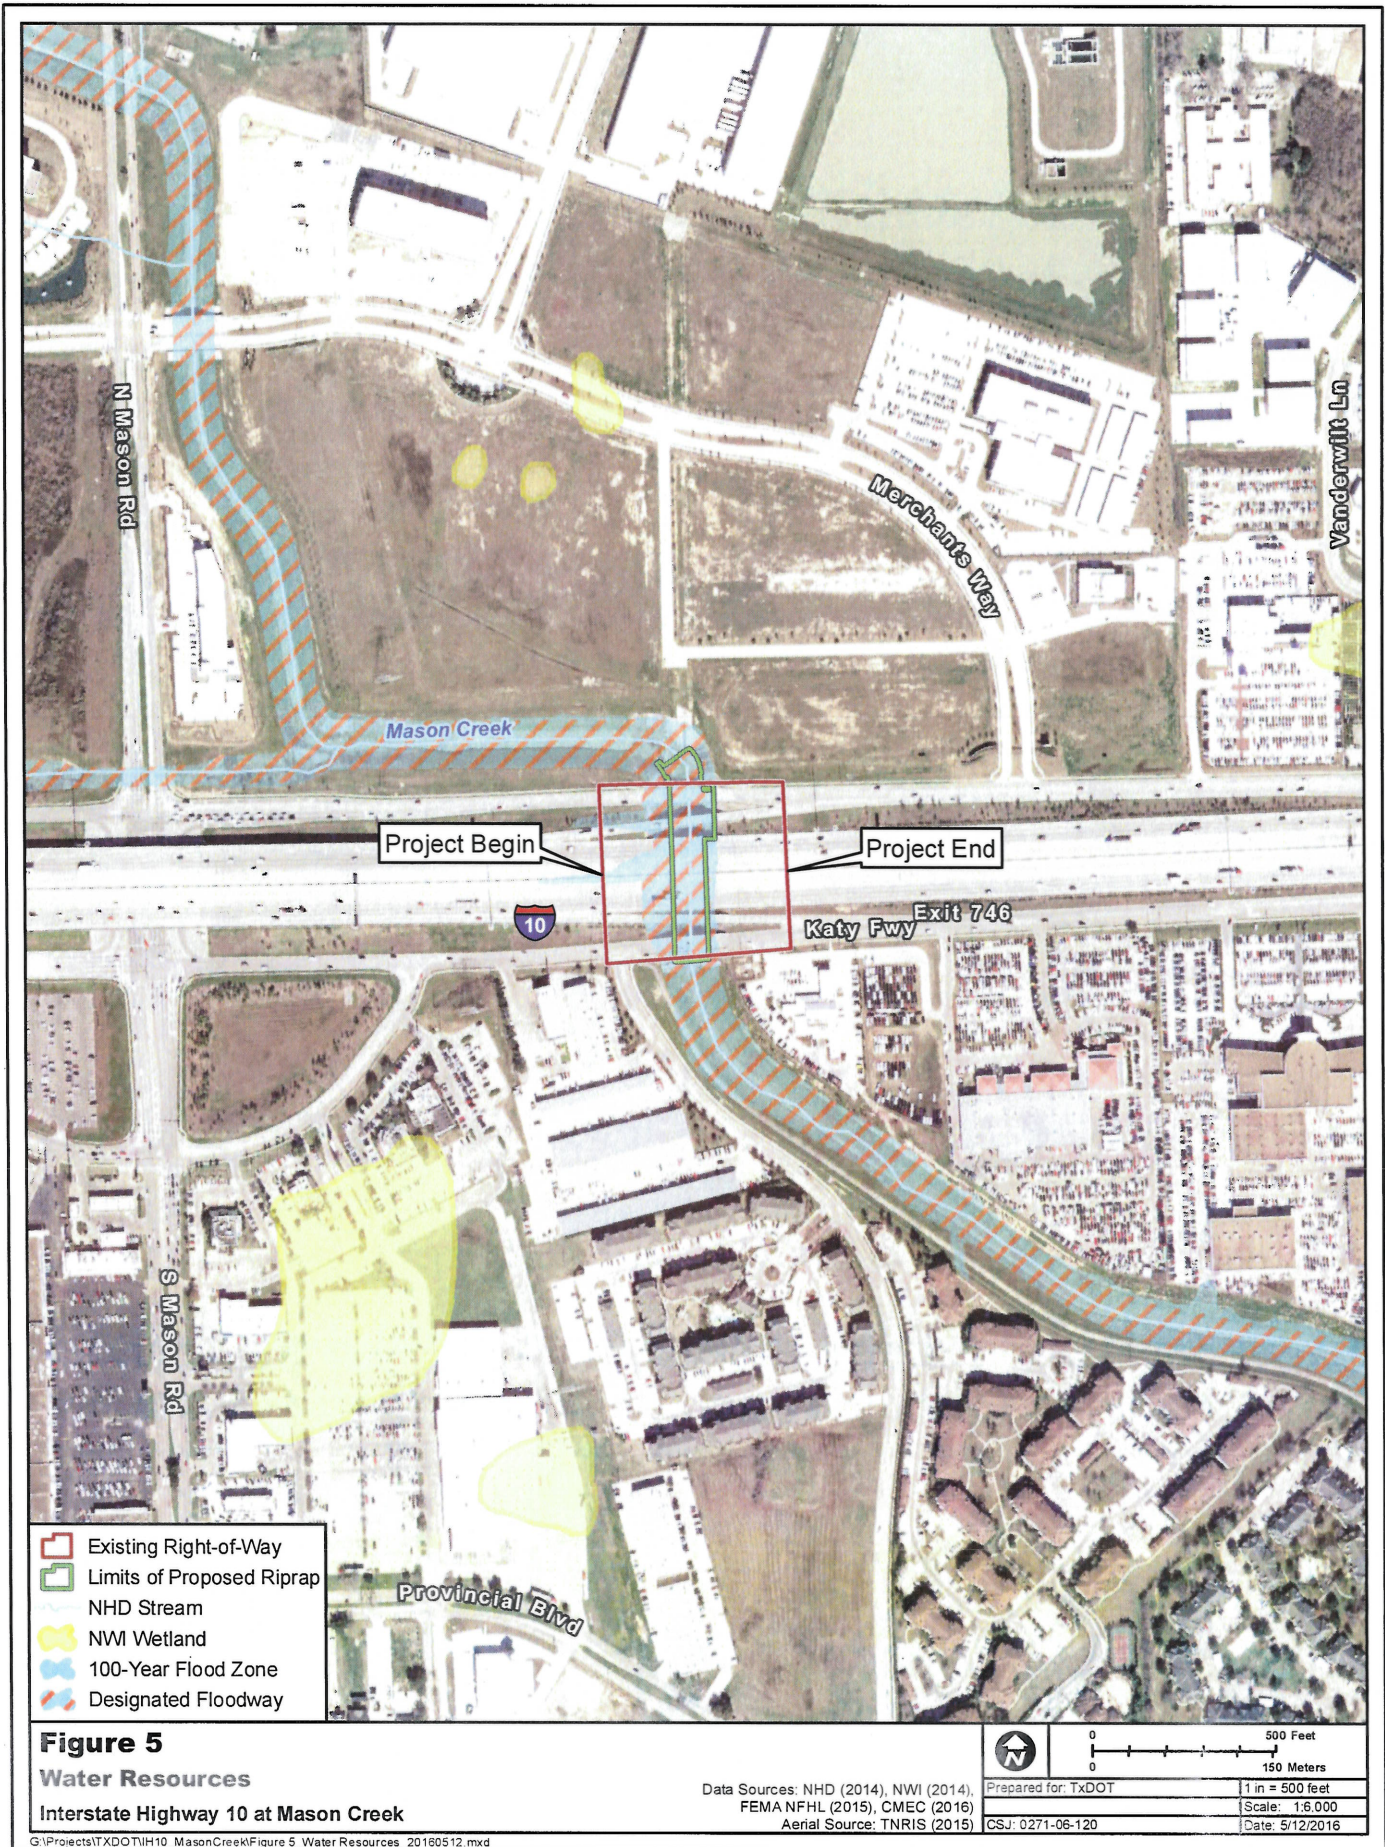

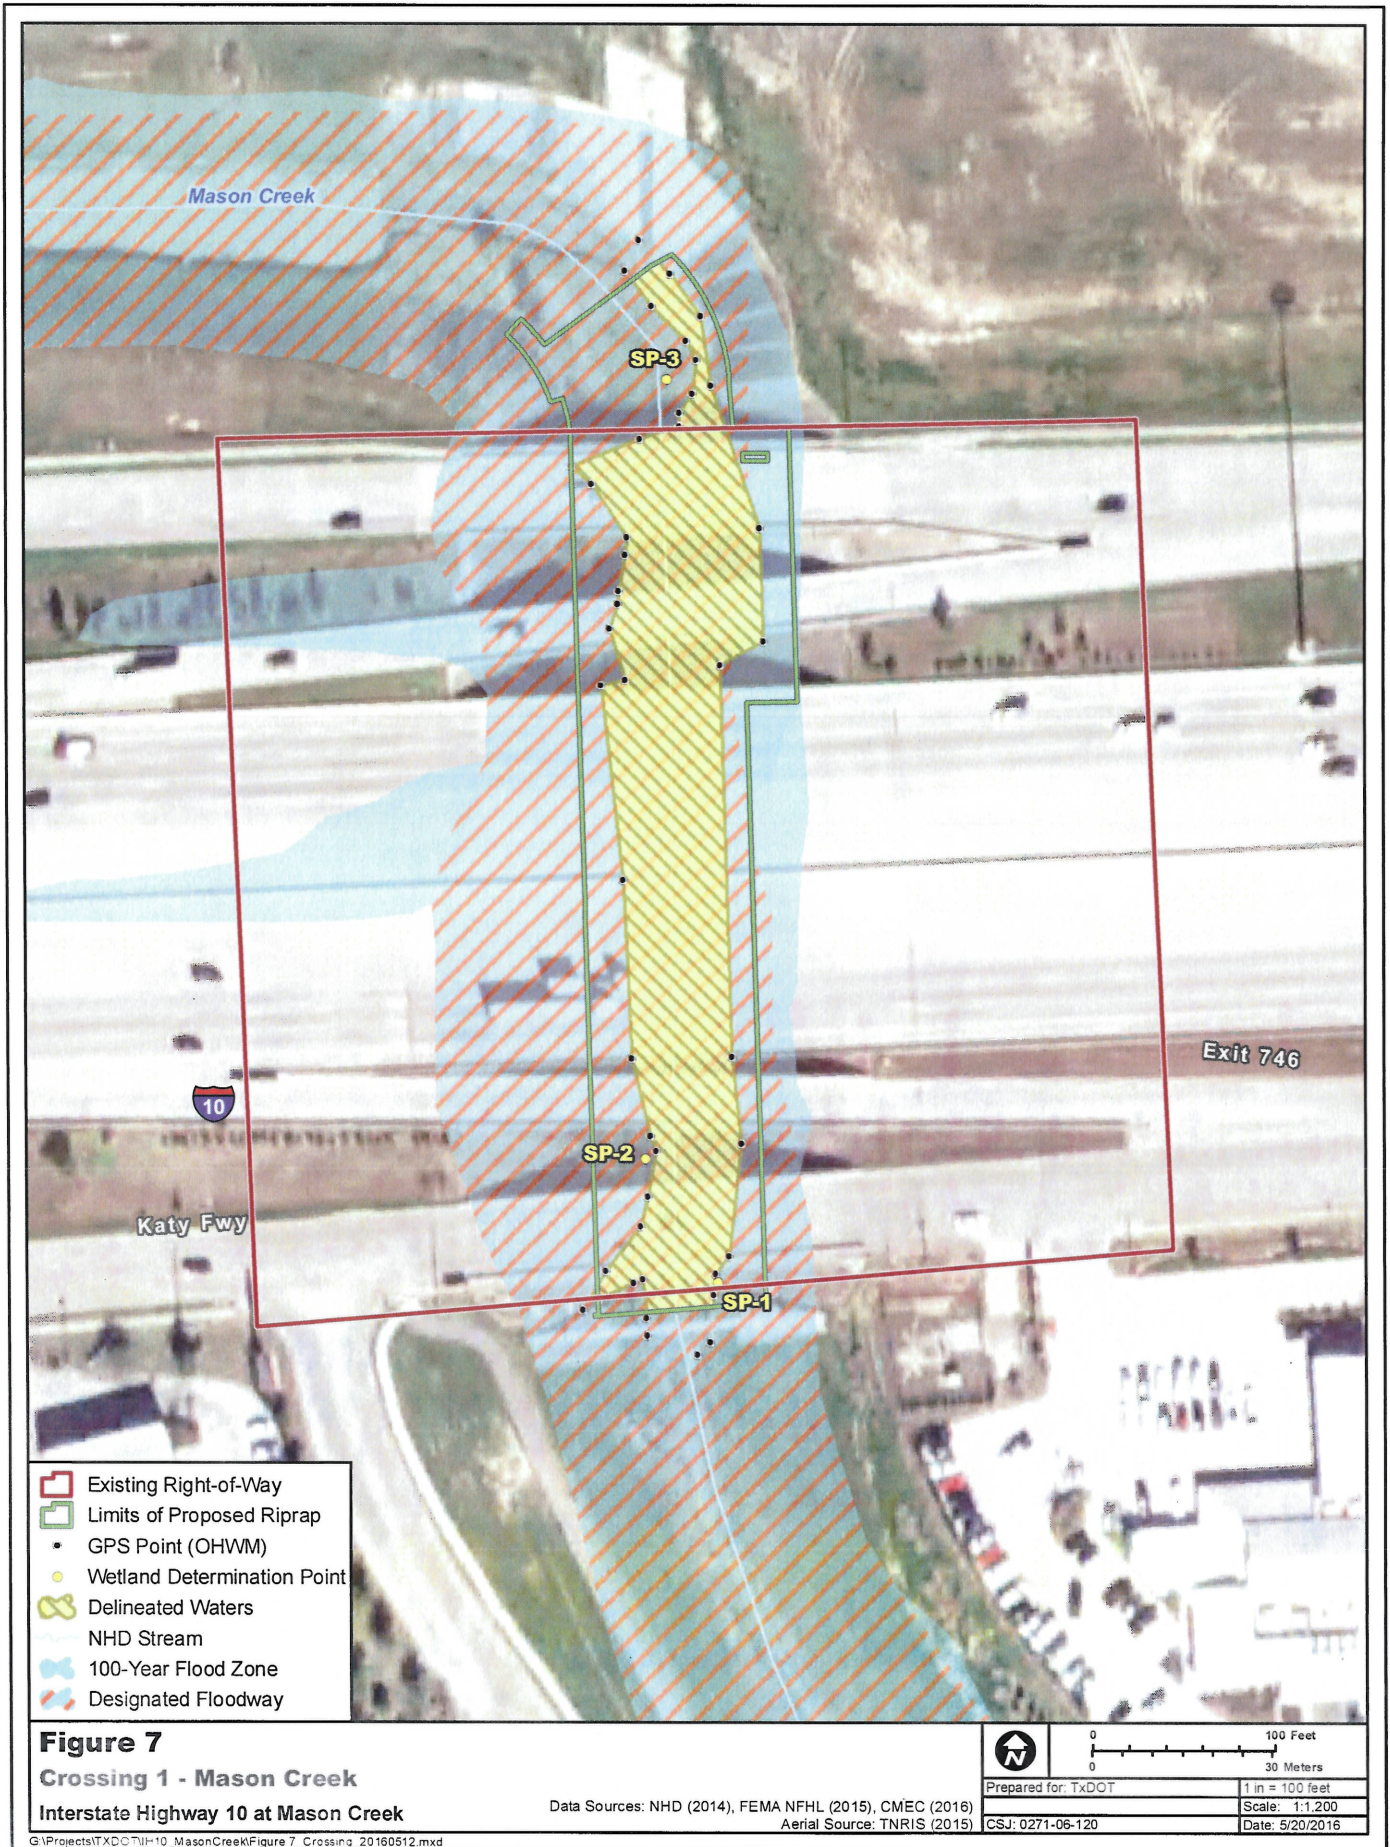

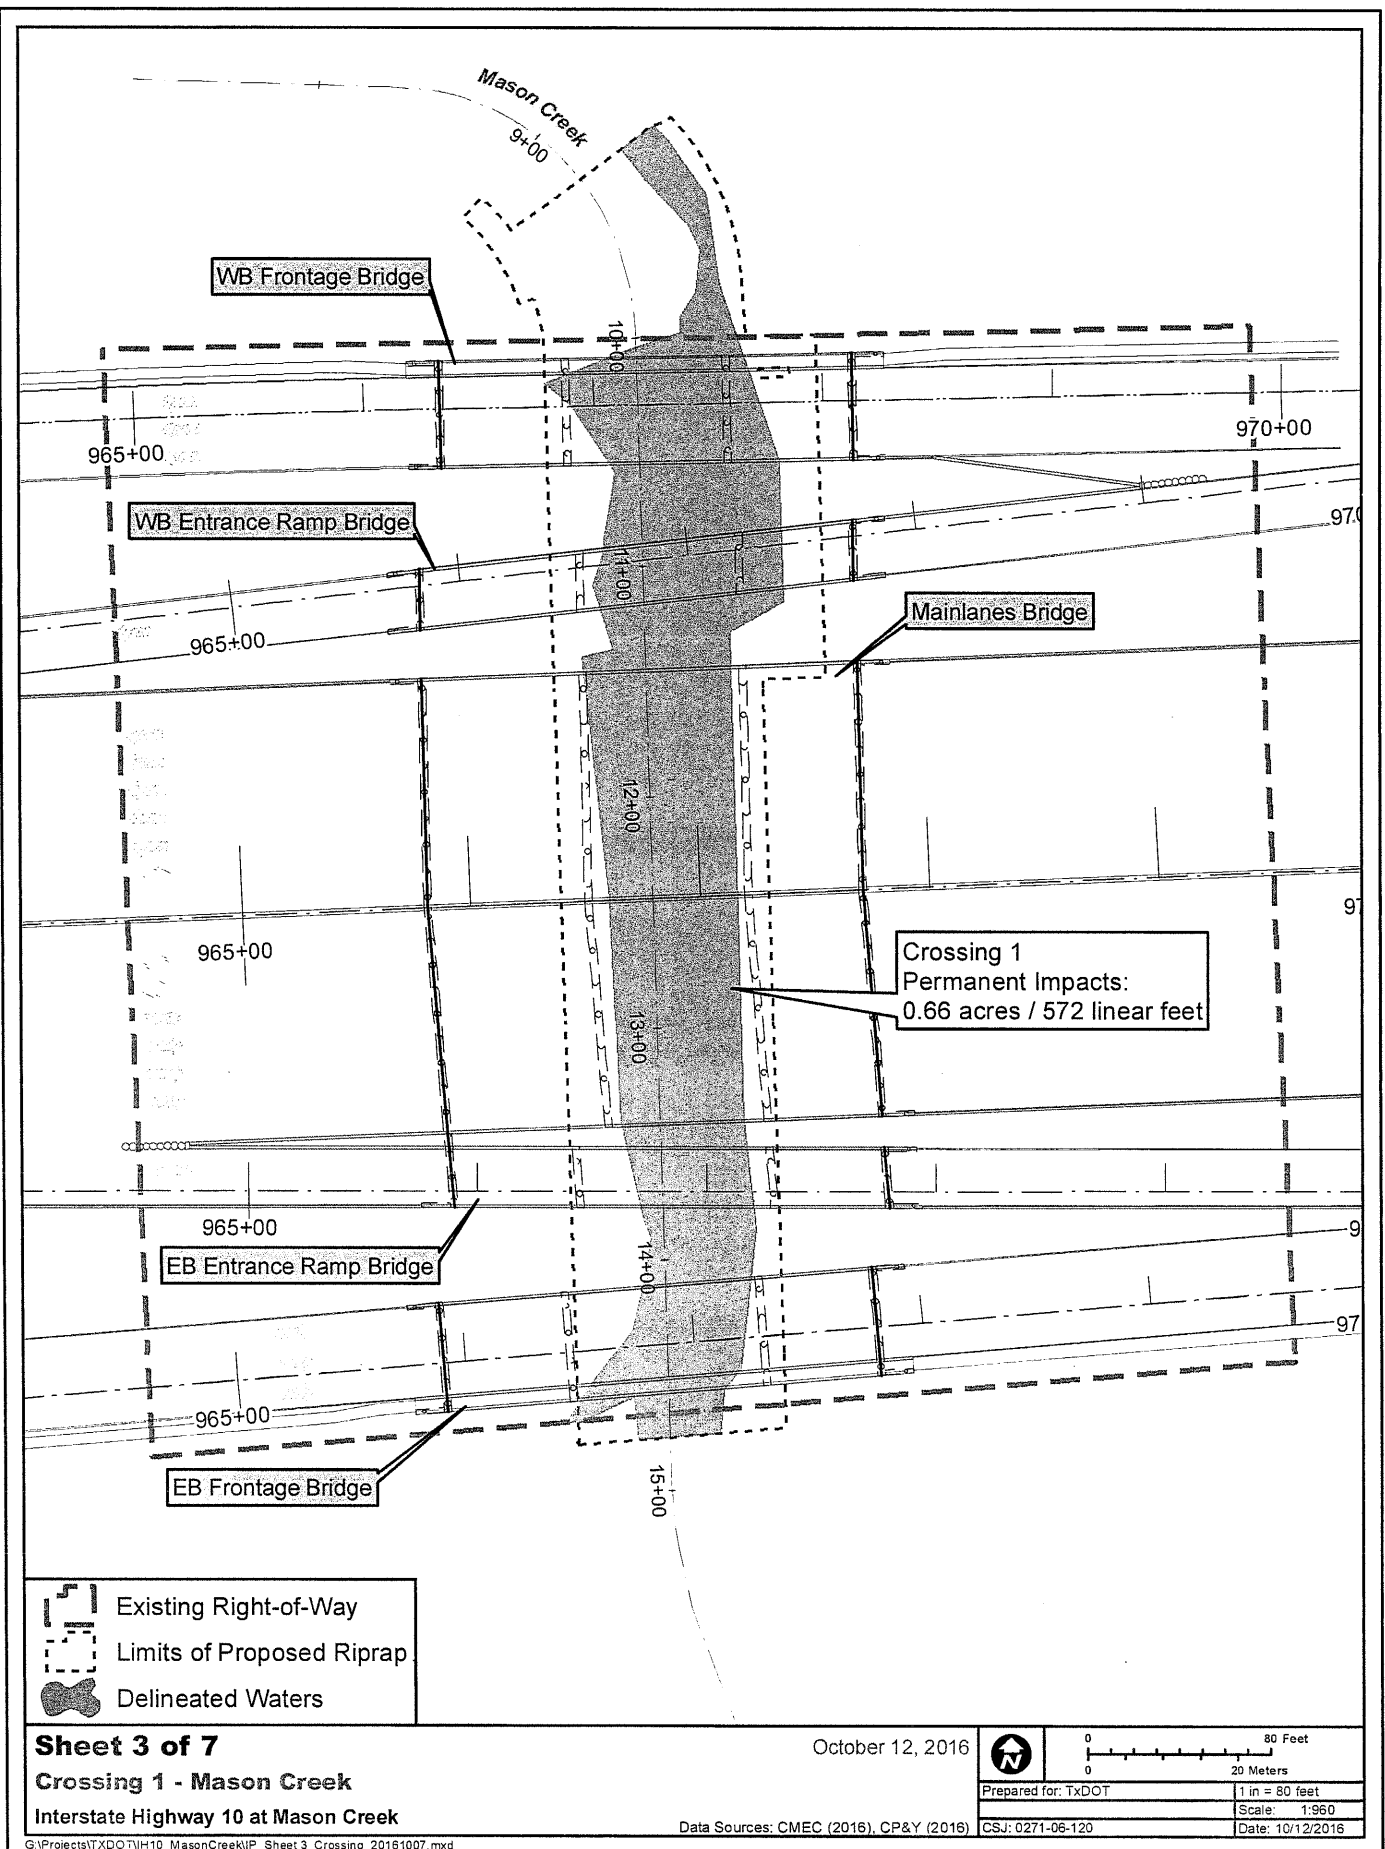



Sheet 5 of 7

Cross-Sections

Interstate Highway 10 at Mason Creek

October 12, 2016

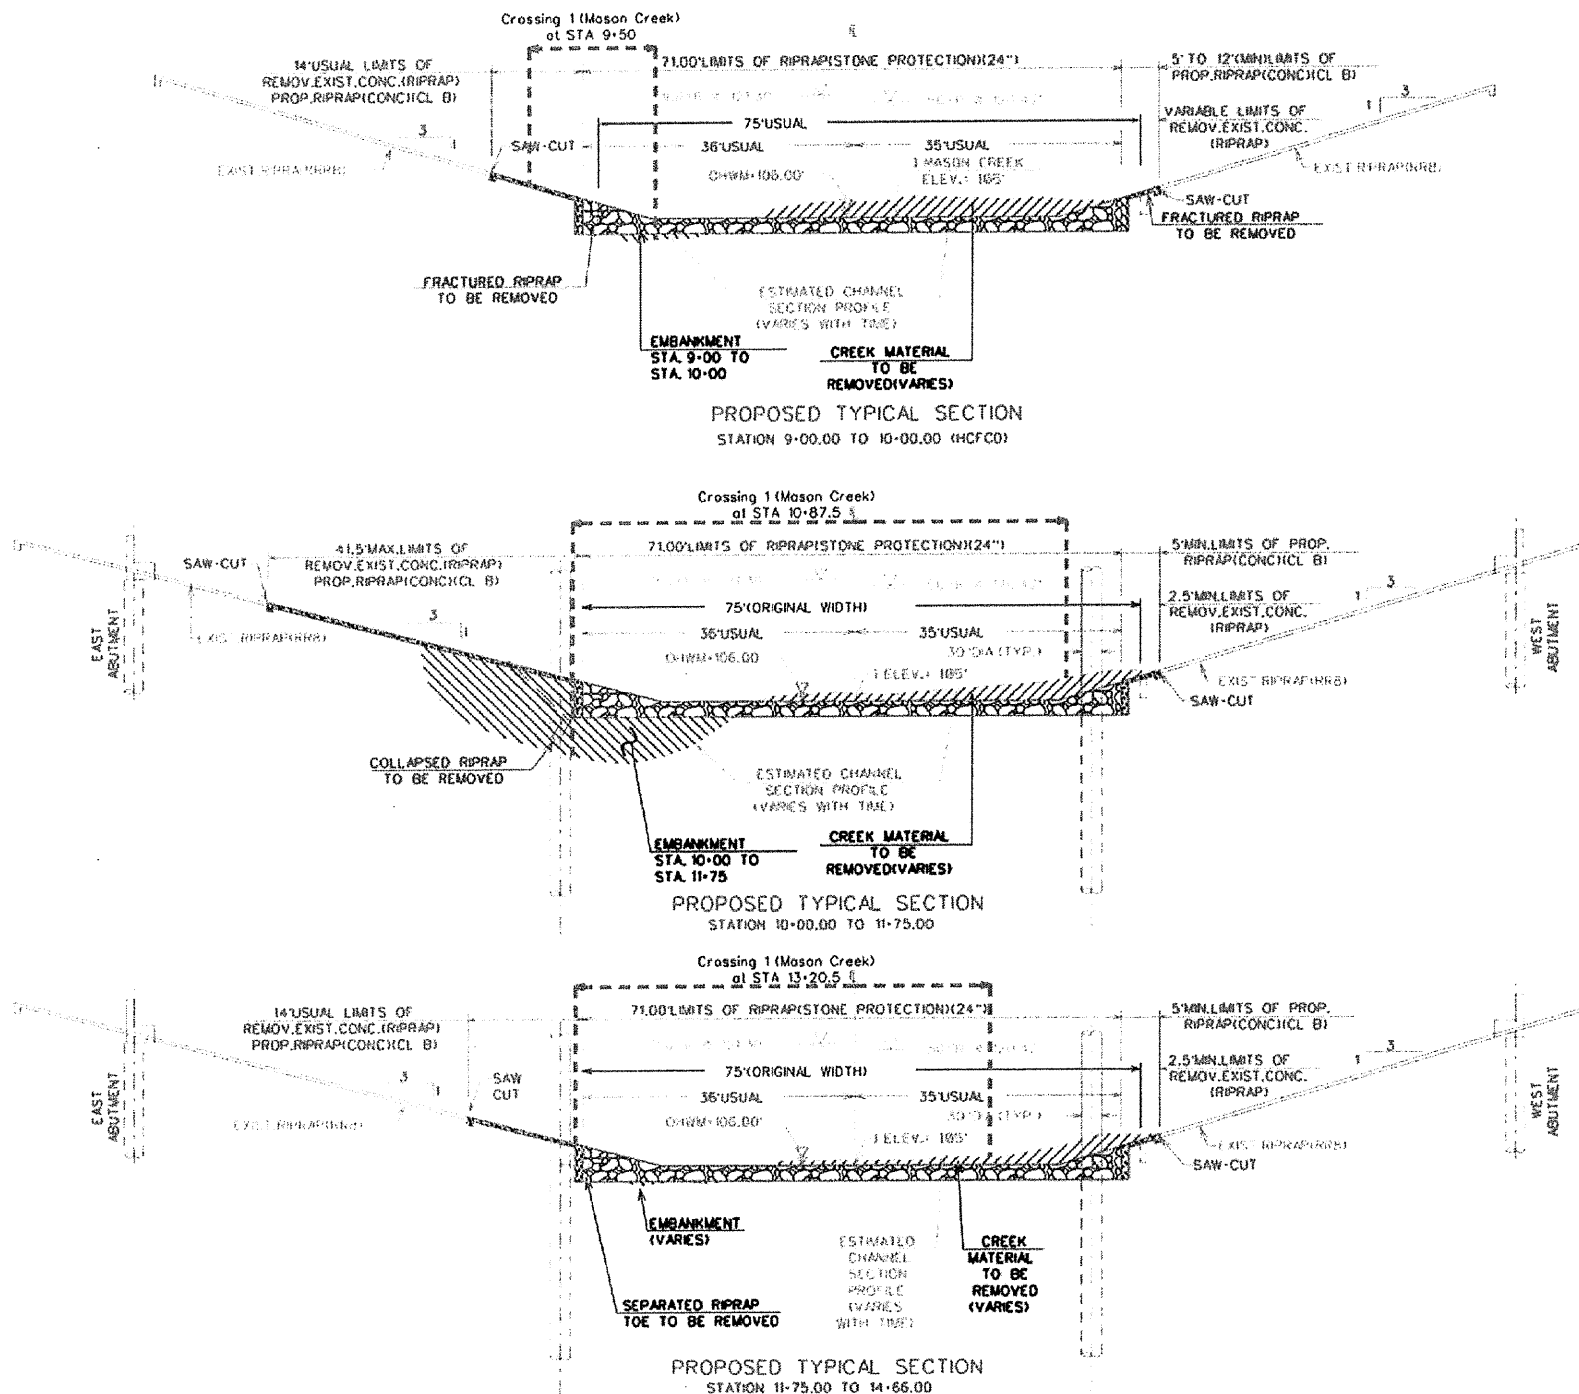

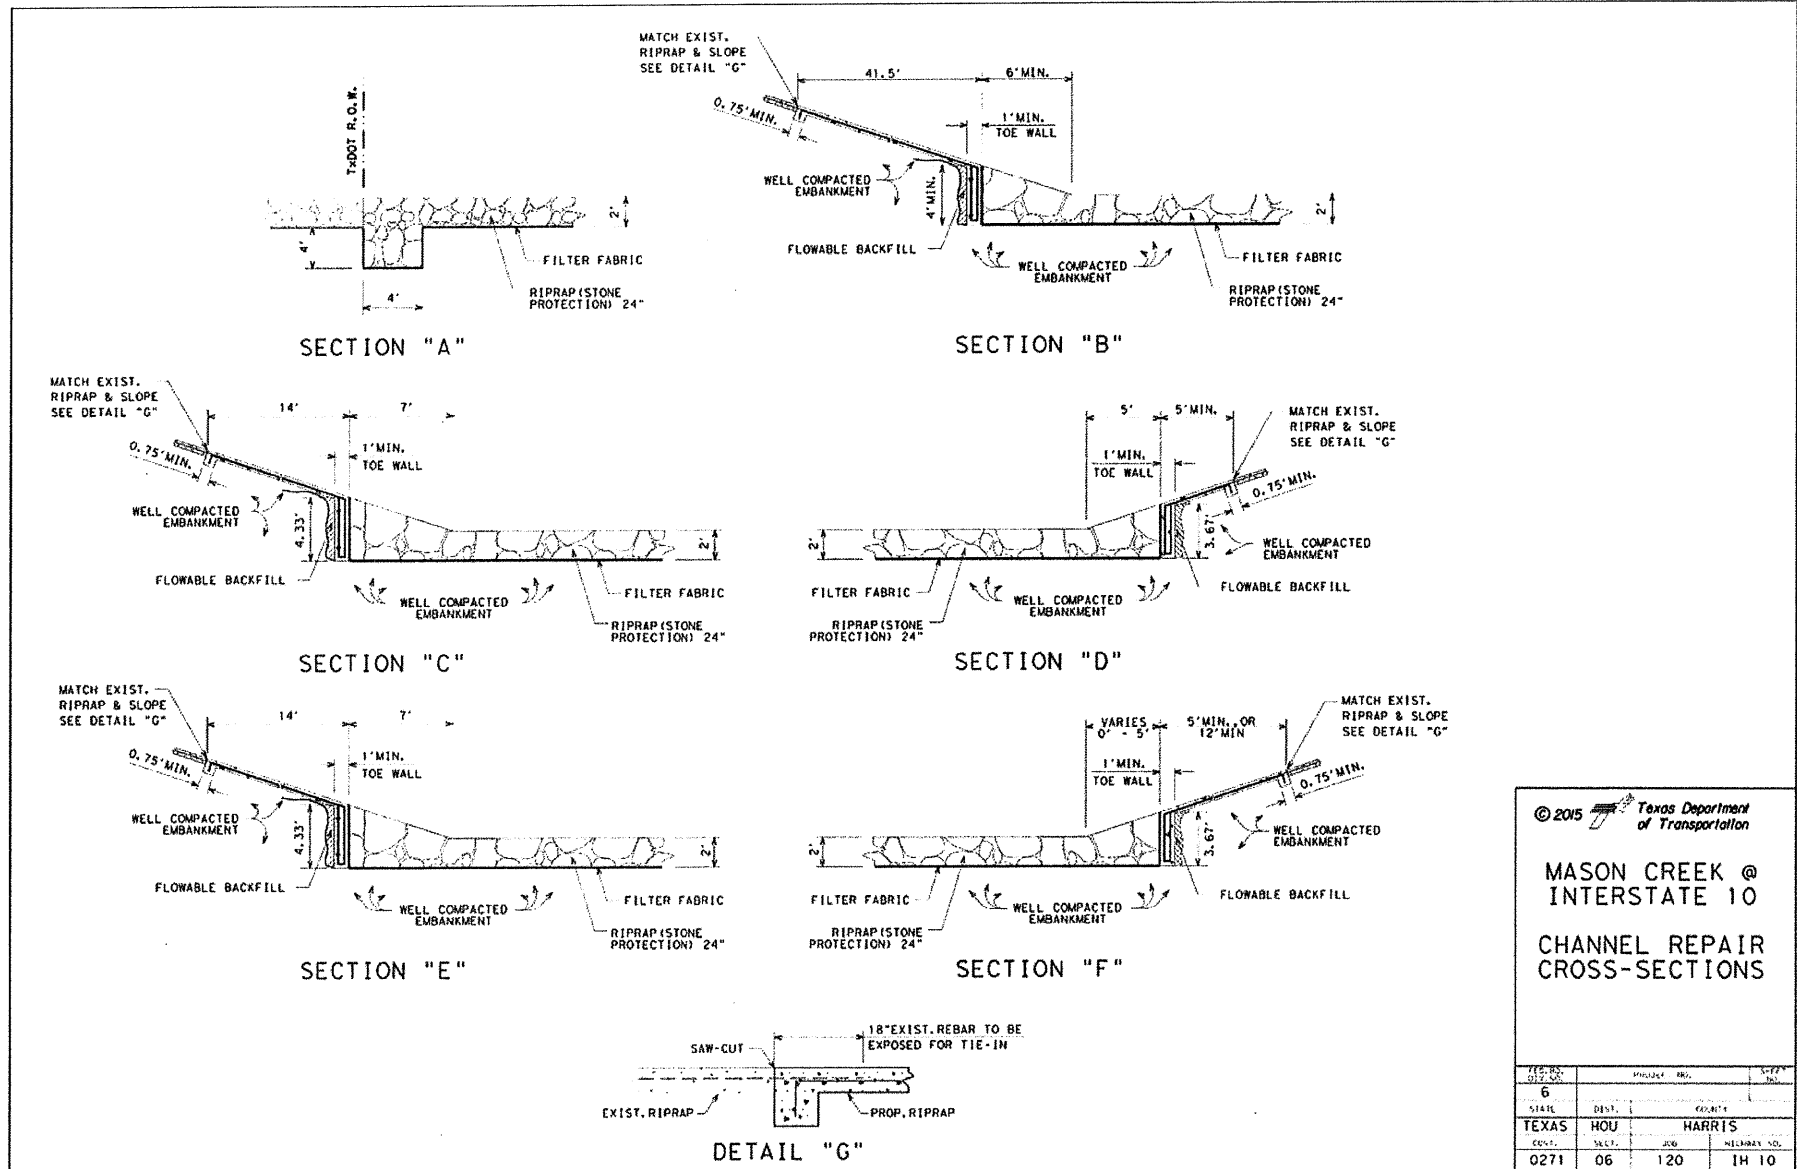

© 2015 Texas Department of Transportation

MASON CREEK @
INTERSTATE 10

CHANNEL REPAIR
CROSS-SECTIONS

DESIGN 017-001	PROJECT NO.	DATE
6		
STATE	DIST.	PROJECT
TEXAS	HOU	HARRIS
COUNTY	SUB.	SECTION NO.
0271	06	120 1H 10