


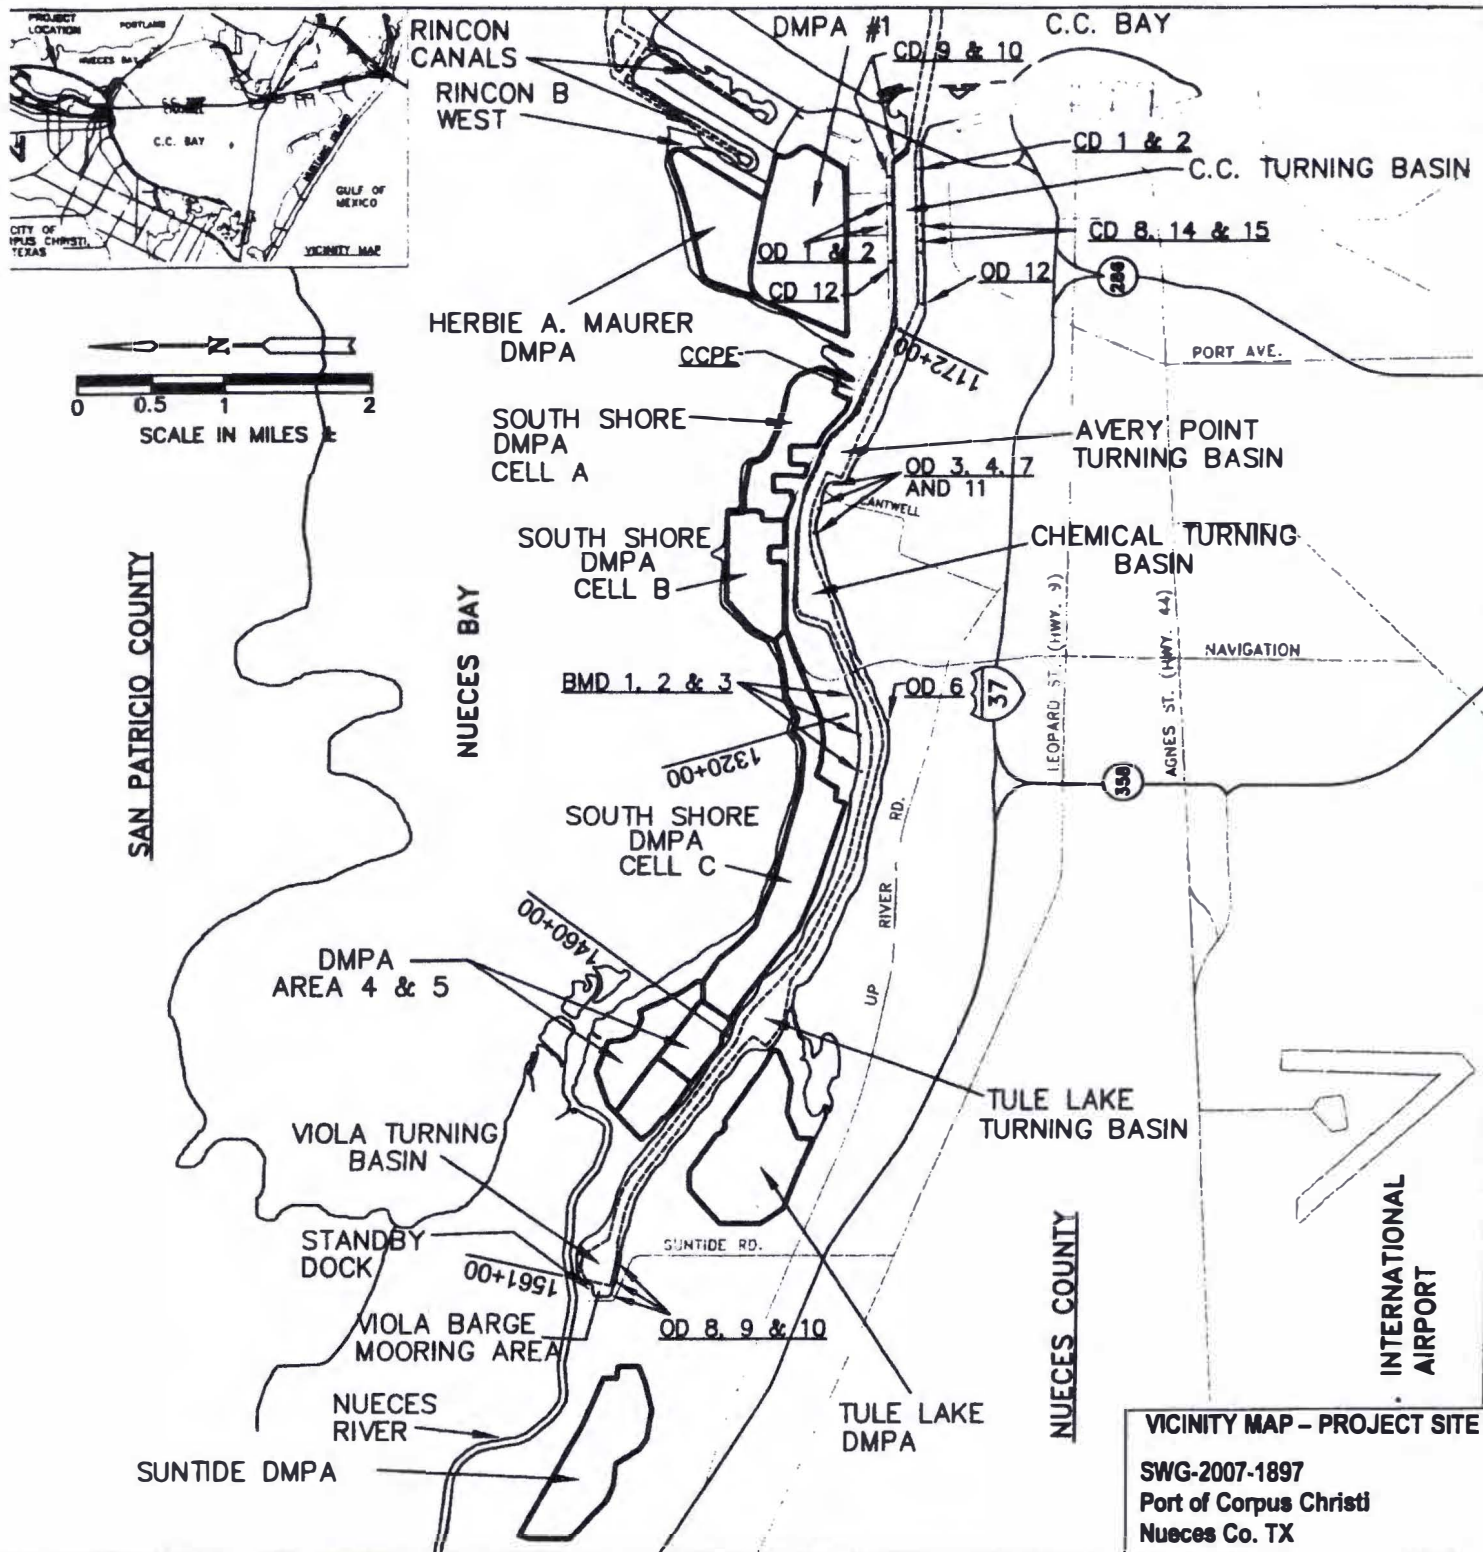

PURPOSE: MAINTENANCE DREDGE PCCA FACILITIES



DATUM: CORPS OF ENGINEERS MEAN LOW TIDE (MLT) DATUM (NGVD 29)

ADJACENT PROPERTY OWNERS: SHOWN ON INDIVIDUAL SITES

LOCATION: INNER HARBOR SHIP CHANNEL
 RINCON CANALS

APPLICATION BY: PORT OF CORPUS CHRISTI AUTHORITY
 NUECES COUNTY, TEXAS

DATE: SEPT. 2007

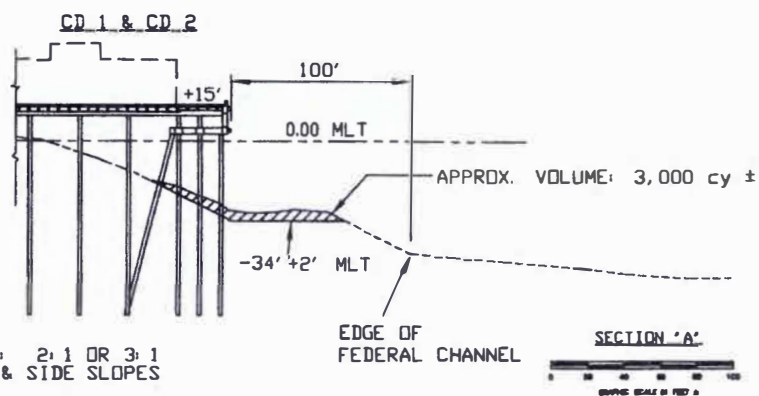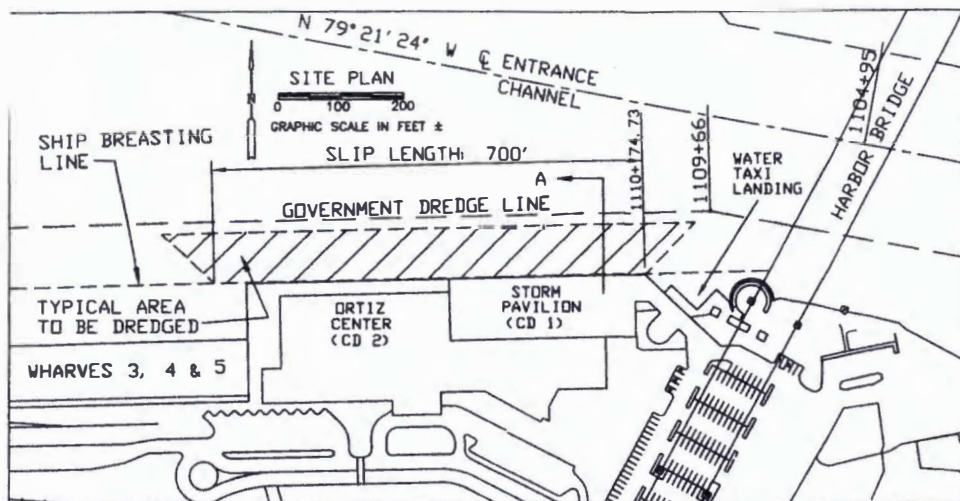

PURPOSE: MAINTENANCE DREDGE PCCA FACILITIES



DATUM: CORPS OF ENGINEERS MEAN LOW TIDE (MLT) DATUM (NGVD29)
ADJACENT PROPERTY OWNERS: PORT OF CORPUS CHRISTI, U.S.A.C.E. OFFICE

LOCATION: CORPUS CHRISTI TURNING BASIN

APPLICATION BY: PORT OF CORPUS CHRISTI AUTHORITY
NUECES COUNTY, TEXAS

DATE: SEPT. 2007

SHEET 2 OF 23

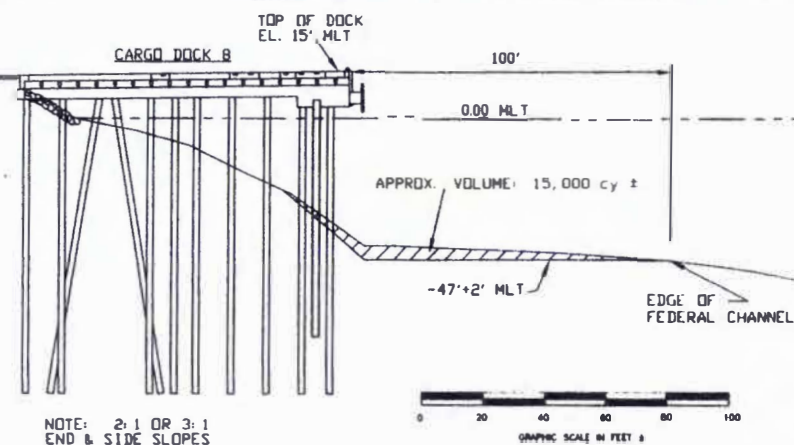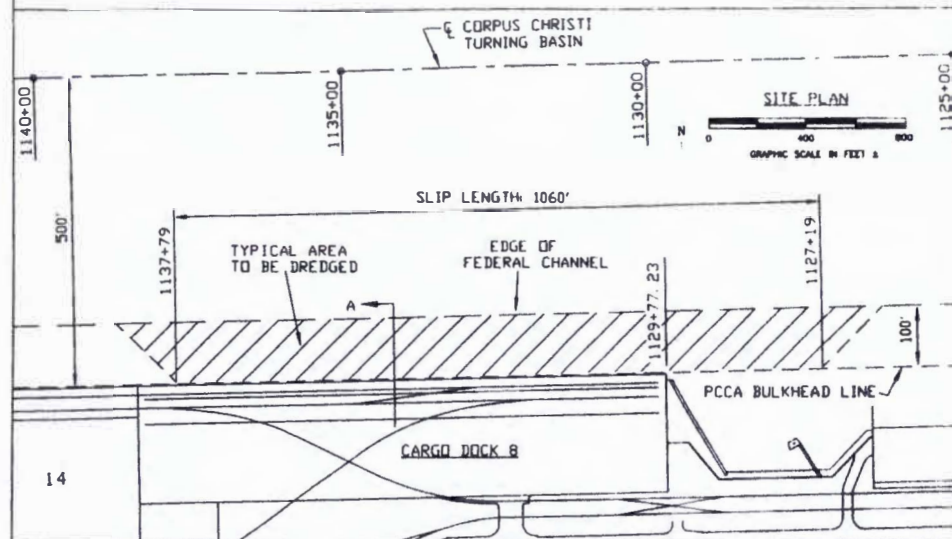

PURPOSE: MAINTENANCE DREDGE PCCA FACILITIES

DATUM: CORPS OF ENGINEERS MEAN LOW TIDE (MLT) DATUM (NGVD 29)
ADJACENT PROPERTY OWNERS: PORT OF CORPUS CHRISTI, CITGO REFINING

LOCATION: CORPUS CHRISTI TURNING BASIN

APPLICATION BY: PORT OF CORPUS CHRISTI AUTHORITY
NUECES COUNTY, TEXAS

DATE: SEPT. 2007

SHEET 3 OF 23

PLAN VIEW - CROSS SECTION

SWG-2007-1897

Port of Corpus Christi



Nueces Co. TX

Sheet 2 of 12

5/1/08

PORT OF CORPUS CHRISTI PLANS

NOV 14 2007

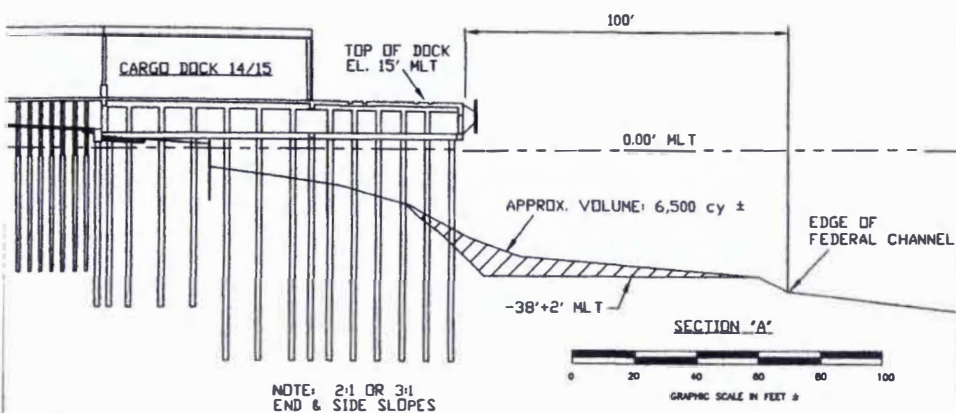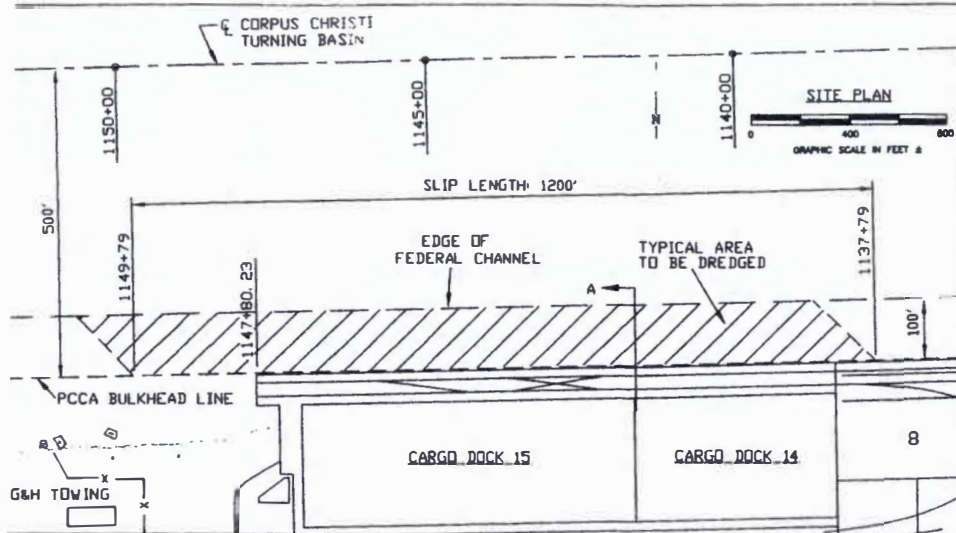

PURPOSE: MAINTENANCE DREDGE PCCA FACILITIES

DATUM: CORPS OF ENGINEERS MEAN LOW TIDE (MLT) DATUM (NGVD 29)
ADJACENT PROPERTY OWNERS: PORT OF CORPUS CHRISTI, CITGO REFINING



LOCATION: CORPUS CHRISTI TURNING BASIN

APPLICATION BY: PORT OF CORPUS CHRISTI AUTHORITY
NUECES COUNTY, TEXAS

SHEET 4 OF 23

DATE: SEPT 2007

NOV 14 2007

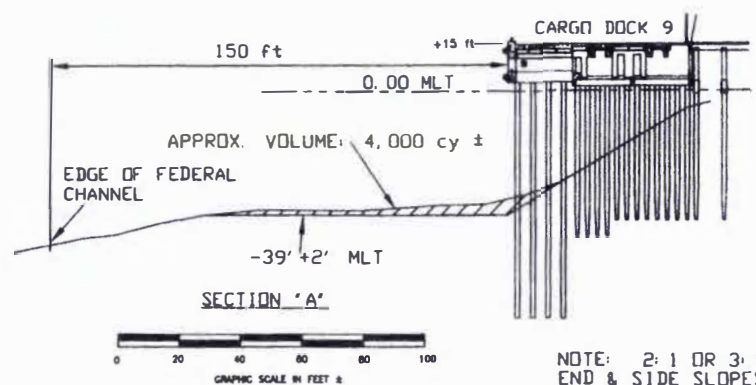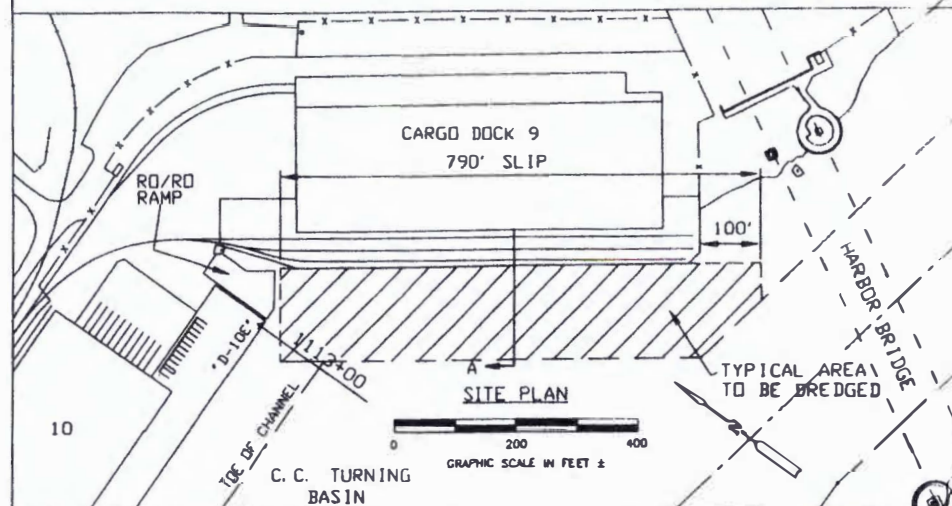

PURPOSE: MAINTENANCE DREDGE PCCA FACILITIES

DATUM: CORPS OF ENGINEERS MEAN LOW TIDE (MLT) DATUM (NGVD 29)
ADJACENT PROPERTY OWNERS: PORT OF CORPUS CHRISTI, MARTIN PARTNERS

LOCATION: CORPUS CHRISTI TURNING BASIN

APPLICATION BY: PORT OF CORPUS CHRISTI AUTHORITY
NUECES COUNTY, TEXAS

SHEET 5 OF 23



DATE: SEPT 2007

PLAN VIEW - CROSS SECTION

SWG-2007-1897
Port of Corpus Christi
Nueces Co. TX
Sheet 3 of 12
5/1/08

PERMITTED PLANS

NOV 14 2007

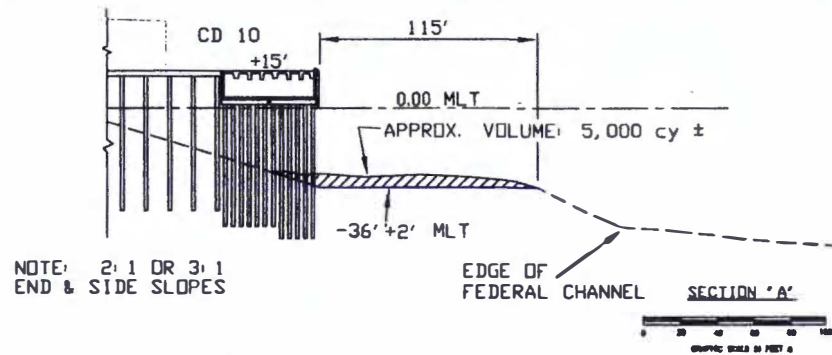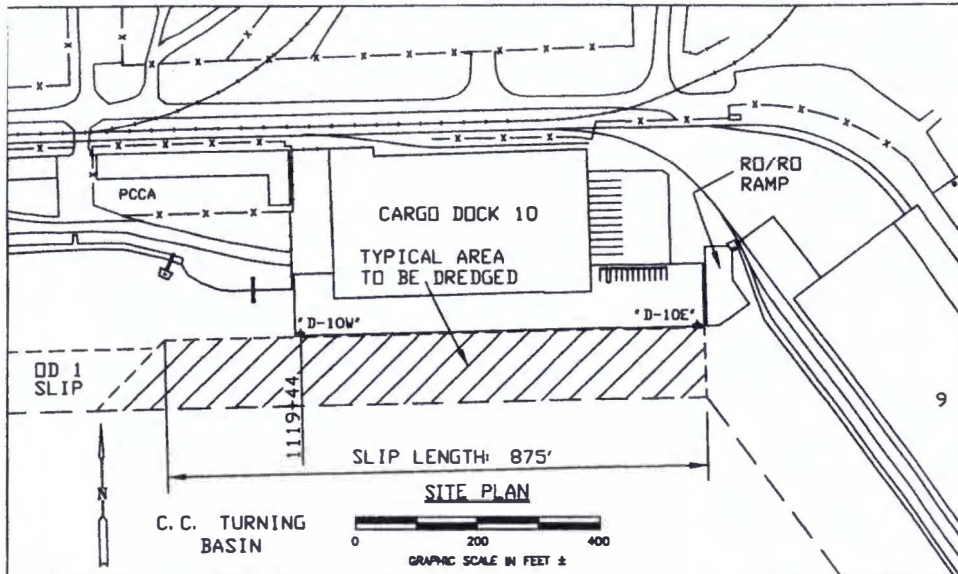

PURPOSE: MAINTENANCE DREDGE PCCA FACILITIES

DATUM: CORPS OF ENGINEERS MEAN LOW TIDE (MLT) DATUM (NGVD29)
ADJACENT PROPERTY OWNERS: PORT OF CORPUS CHRISTI, MARTIN PARTNERS



LOCATION: CORPUS CHRISTI TURNING BASIN

APPLICATION BY: PORT OF CORPUS CHRISTI AUTHORITY
NUECES COUNTY, TEXAS

DATE: SEPT. 2007

SHEET 6 OF 25

NOV 14 2007

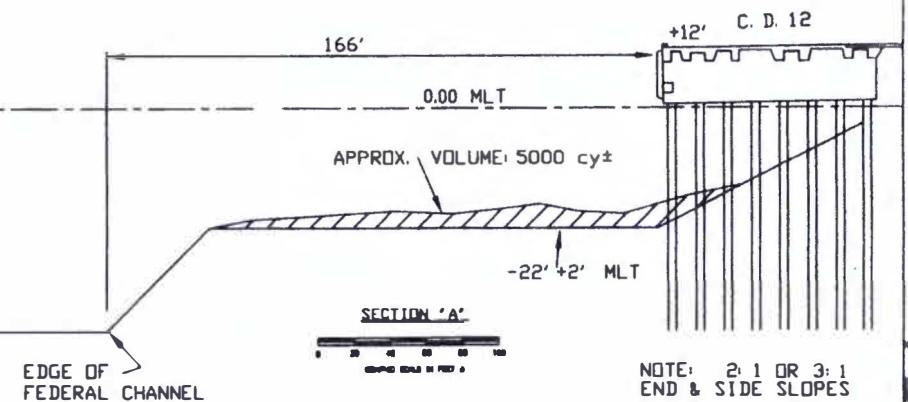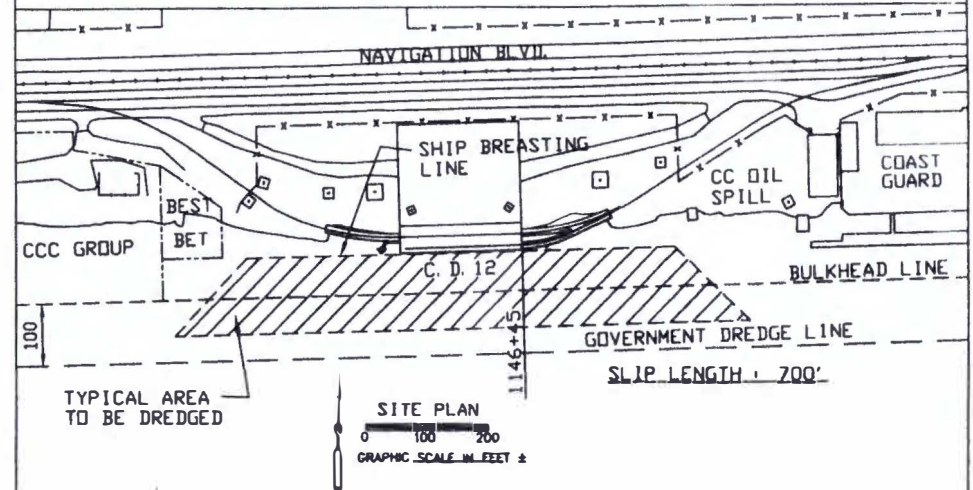

PURPOSE: MAINTENANCE DREDGE PCCA FACILITIES

DATUM: CORPS OF ENGINEERS MEAN LOW TIDE (MLT) DATUM (NGVD 29)
ADJACENT PROPERTY OWNERS: PORT OF CORPUS CHRISTI

LOCATION: CORPUS CHRISTI TURNING BASIN

APPLICATION BY: PORT OF CORPUS CHRISTI AUTHORITY
NUECES COUNTY, TEXAS

DATE: SEPT. 2007

SHEET 7 OF 25



PLAN VIEW - CROSS SECTION

SWG-2007-1897
Port of Corpus Christi
Nueces Co. TX
Sheet 4 of 12

5/1/08

PORT OF CORPUS CHRISTI PLANS

NOV 14 2007

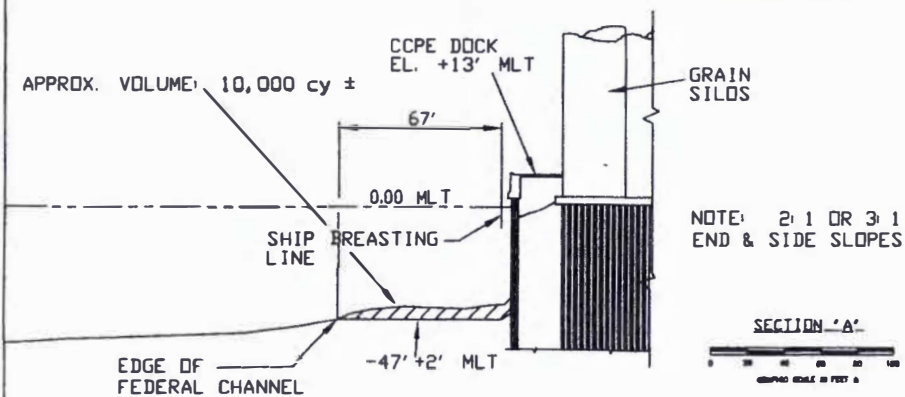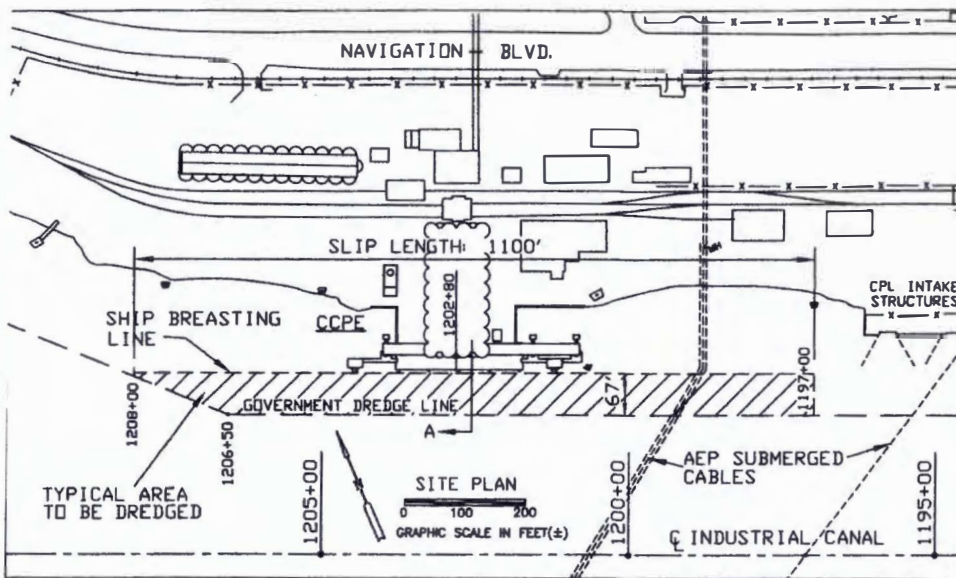

PURPOSE: MAINTENANCE DREDGE PCCA FACILITIES

DATUM: CORPS OF ENGINEERS MEAN LOW TIDE (MLT) DATUM (NGVD 29)
ADJACENT PROPERTY OWNERS: PORT OF CORPUS CHRISTI
CITGO REFINING



LOCATION: INDUSTRIAL CANAL

APPLICATION BY: PORT OF CORPUS CHRISTI AUTHORITY
NUECES COUNTY, TEXAS

DATE: SEPT. 2007

SHEET 8 OF 23

NOV 14 2007

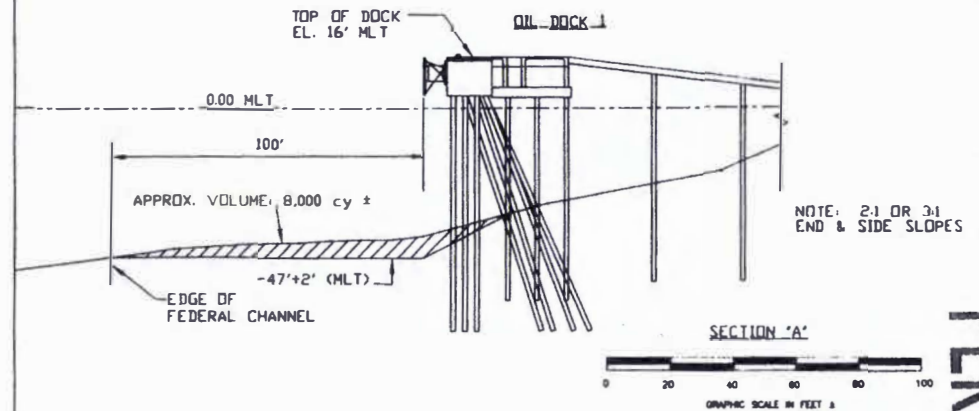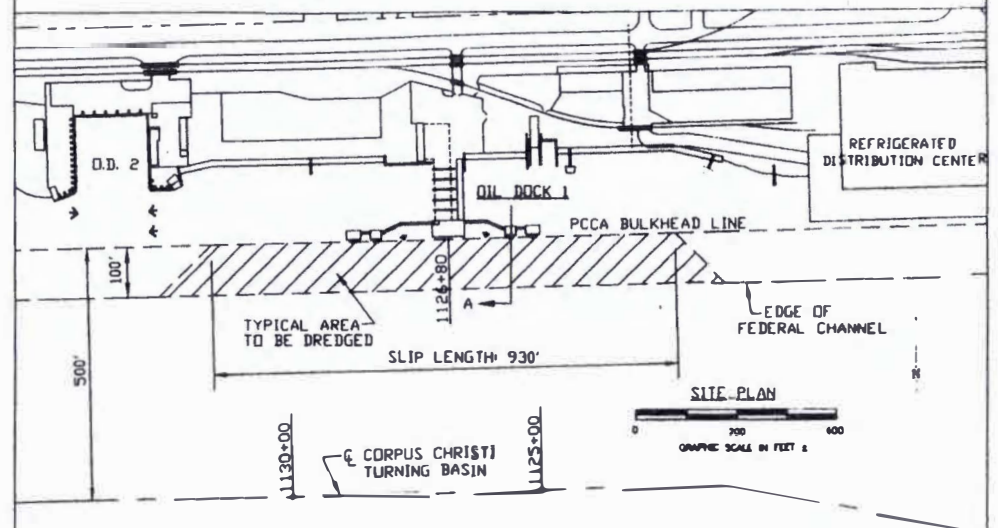

PURPOSE: MAINTENANCE DREDGE PCCA FACILITIES

DATUM: CORPS OF ENGINEERS MEAN LOW TIDE (MLT) DATUM (NGVD 29)
ADJACENT PROPERTY OWNERS: PORT OF CORPUS CHRISTI,
Koch Pipeline Co., Valero Logistics

LOCATION: CORPUS CHRISTI TURNING BASIN

APPLICATION BY: PORT OF CORPUS CHRISTI AUTHORITY
NUECES COUNTY, TEXAS

DATE: SEPT. 2007

SHEET 9 OF 23


PLAN VIEW - CROSS SECTION

SWG-2007-1897
Port of Corpus Christi
Nueces Co. TX
Sheet 5 of 12

5/1/08

PERMITTED PLANS

NOV 14 2007

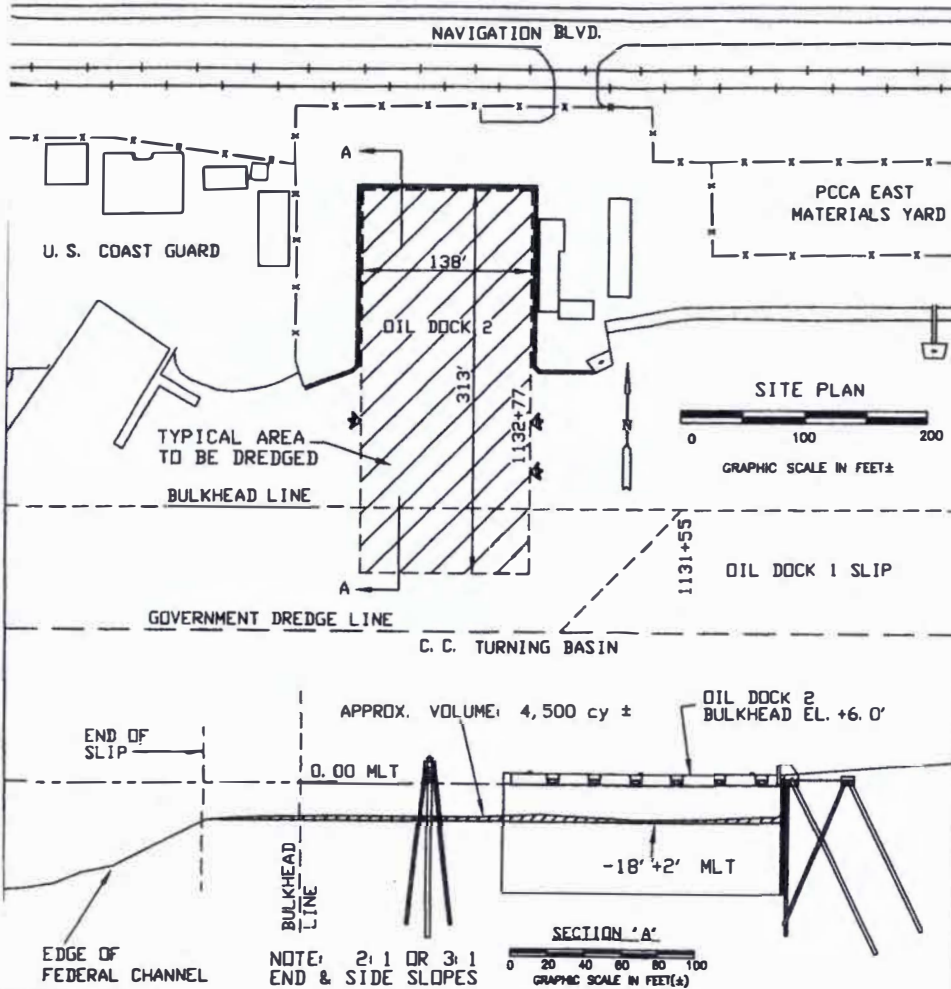

PURPOSE: MAINTENANCE DREDGE PCCA FACILITIES

DATUM: CORPS OF ENGINEERS MEAN LOW TIDE (MLT) DATUM (NGVD29)


ADJACENT PROPERTY OWNERS: PORT OF CORPUS CHRISTI, U.S. COAST GUARD

LOCATION: CORPUS CHRISTI TURNING BASIN

APPLICATION BY: PORT OF CORPUS CHRISTI AUTHORITY NUECES COUNTY, TEXAS

DATE: SEPT. 2007

SHEET 10 OF 33

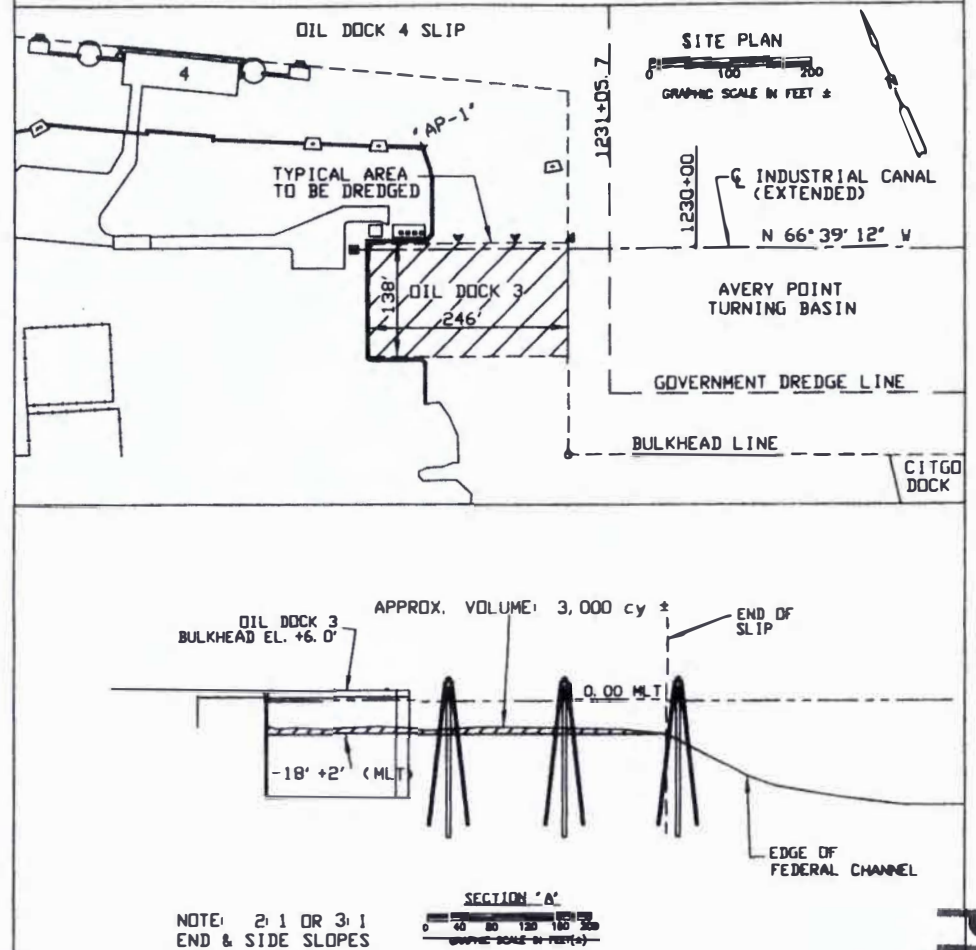

PURPOSE: MAINTENANCE DREDGE PCCA FACILITIES

DATUM: CORPS OF ENGINEERS MEAN LOW TIDE (MLT) DATUM (NGVD29)

ADJACENT PROPERTY OWNERS: PORT OF CORPUS CHRISTI, ELEMENTIS CHROMIUM, LP, CITGO REFINING

LOCATION: AVERY POINT TURNING BASIN

APPLICATION BY: PORT OF CORPUS CHRISTI AUTHORITY NUECES COUNTY, TEXAS

DATE: SEPT. 2007

SHEET 11 OF 33

PLAN VIEW - CROSS SECTION

SWG-2007-1897


Port of Corpus Christi
Nueces Co. TX

Sheet 6 of 12

5/1/08

PERMITTED PLANS

NOV 14 2007

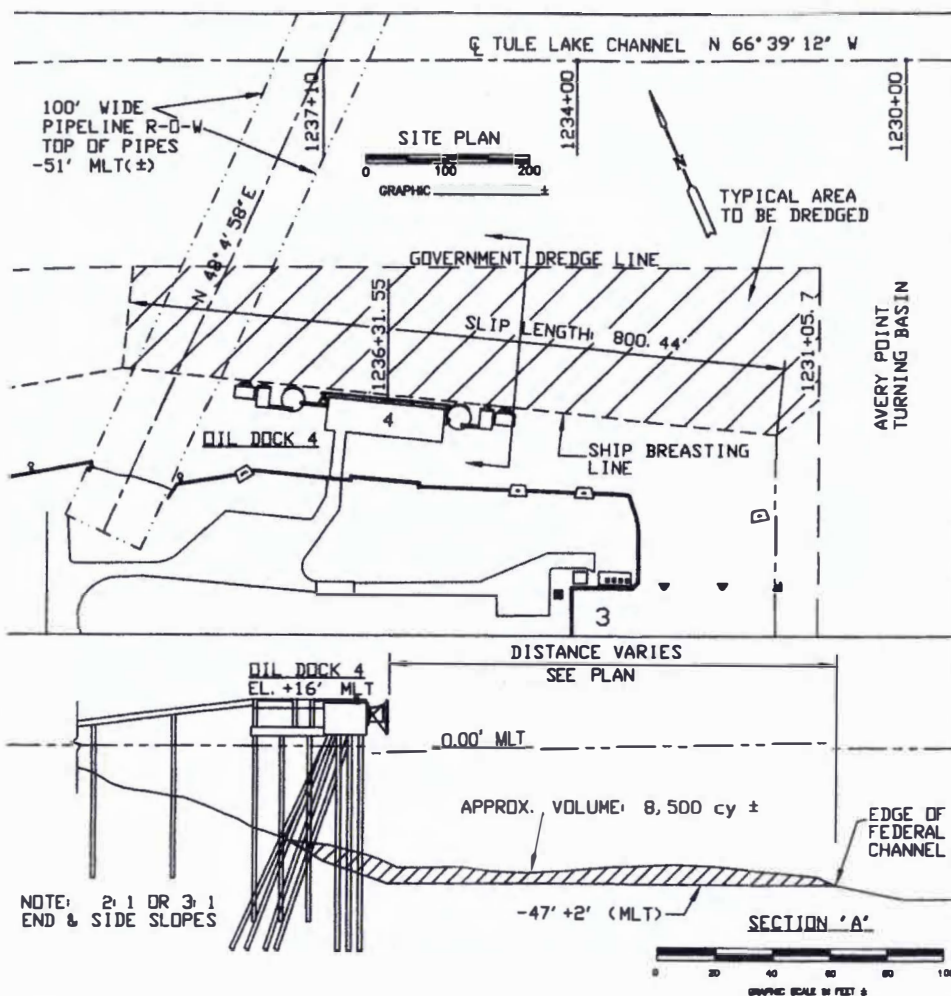


PURPOSE: MAINTENANCE DREDGE PCCA FACILITIES

LOCATION: TULE LAKE CHANNEL

DATUM: CORPS OF ENGINEERS MEAN LOW TIDE (MLT) DATUM
(NGVD 29)
ADJACENT PROPERTY OWNERS: PORT OF CORPUS CHRISTI,
ELEMENTIS CHROMIUM, LP

APPLICATION BY: PORT OF CORPUS CHRISTI AUTHORITY
NUECES COUNTY, TEXAS

DATE: SEPT. 2007

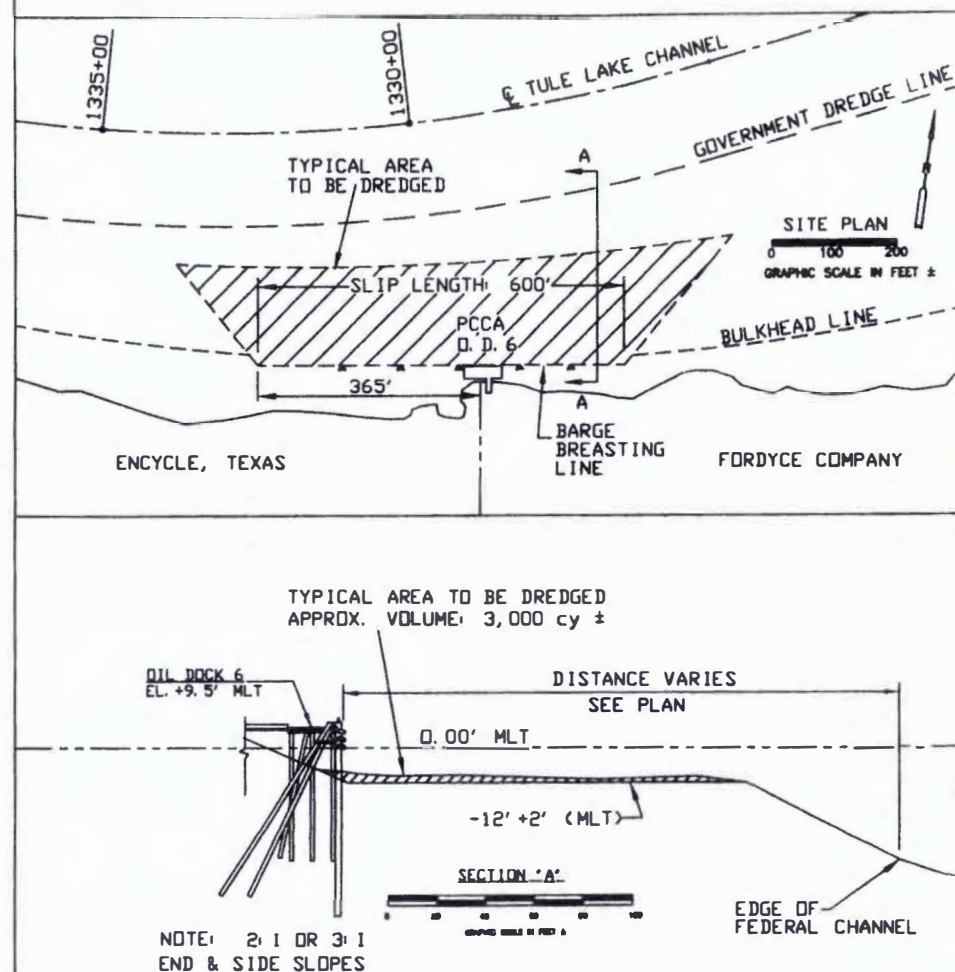

PURPOSE: MAINTENANCE DREDGE PCCA FACILITIES

LOCATION: TULE LAKE CHANNEL

DATUM: CORPS OF ENGINEERS MEAN LOW TIDE (MLT) DATUM
(NGVD29)
ADJACENT PROPERTY OWNERS: PORT OF CORPUS CHRISTI,
FORDYCE CO., ENCYCLE, TEXAS

APPLICATION BY: PORT OF CORPUS CHRISTI AUTHORITY
NUECES COUNTY, TEXAS

DATE: SEPT. 2007

PLAN VIEW - CROSS SECTION

SWG-2007-1897



**Port of Corpus Christi
Nueces Co. TX**

Sheet 7 of 12

5/1/08

PERMITTED PLANS

NOV 14 2007

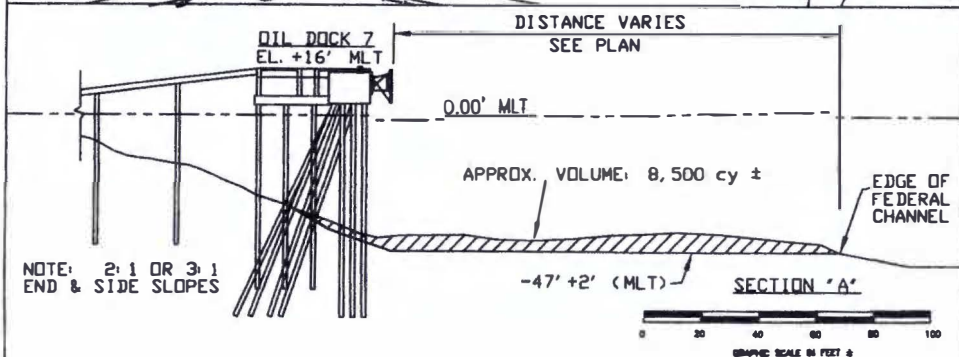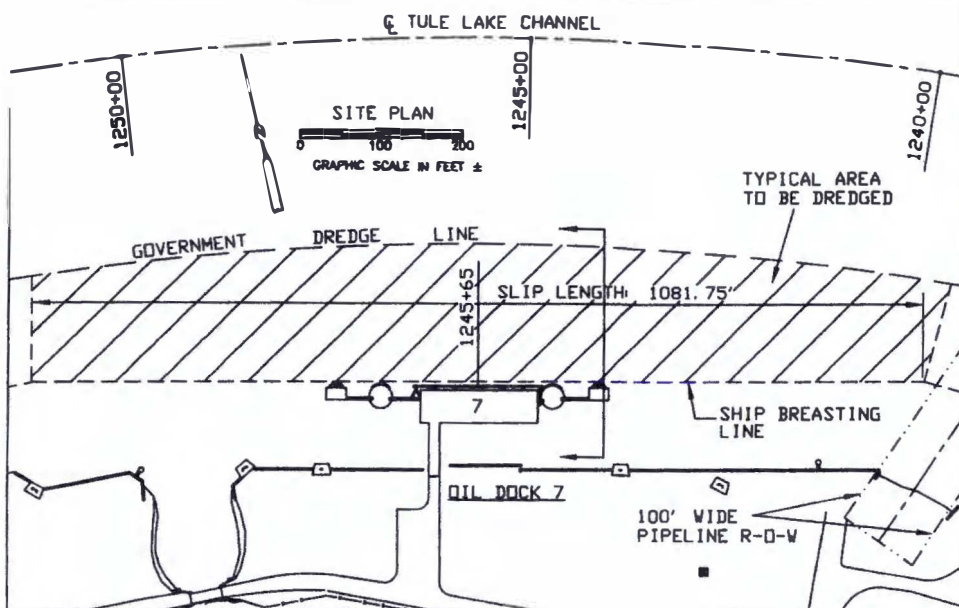

PURPOSE: MAINTENANCE DREDGE PCCA FACILITIES

DATUM: CORPS OF ENGINEERS MEAN LOW TIDE (MLT) DATUM (NGVD 29)
ADJACENT PROPERTY OWNERS: PORT OF CORPUS CHRISTI, ELEMENTS CHROMIUM, LP



LOCATION: TULE LAKE CHANNEL

APPLICATION BY: PORT OF CORPUS CHRISTI AUTHORITY
NUECES COUNTY, TEXAS

DATE: SEPT. 2007

SHEET 14 OF 23

NOV 14 2007

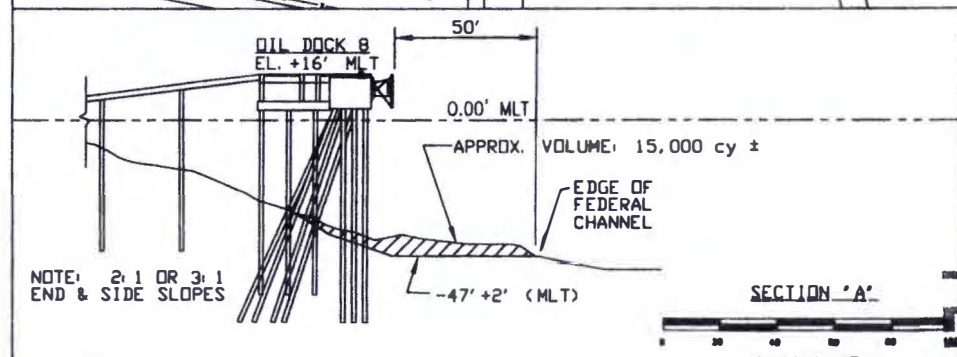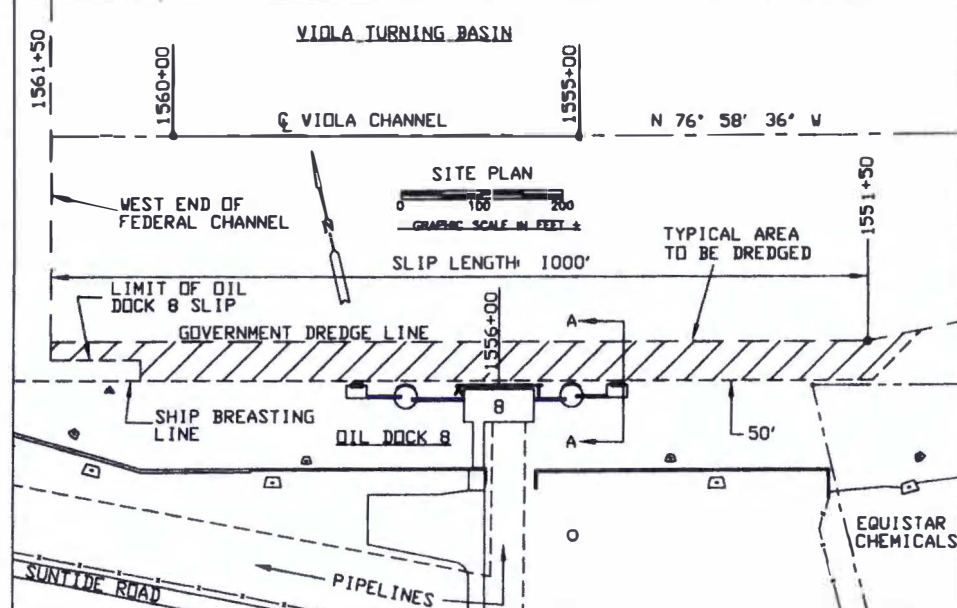

PURPOSE: MAINTENANCE DREDGE PCCA FACILITIES

DATUM: CORPS OF ENGINEERS MEAN LOW TIDE (MLT) DATUM (NGVD 29)
ADJACENT PROPERTY OWNERS: PORT OF CORPUS CHRISTI, EQUISTAR CHEMICALS, FLINT HILLS RESOURCES, LP

LOCATION: VIOLA TURNING BASIN

APPLICATION BY: PORT OF CORPUS CHRISTI AUTHORITY
NUECES COUNTY, TEXAS

DATE: SEPT. 2007

SHEET 15 OF 23

PLAN VIEW - CROSS SECTION

SWG-2007-1897



Port of Corpus Christi
Nueces Co. TX

Sheet 8 of 12

5/1/08

PERMITTED PLANS

NOV 14 2007

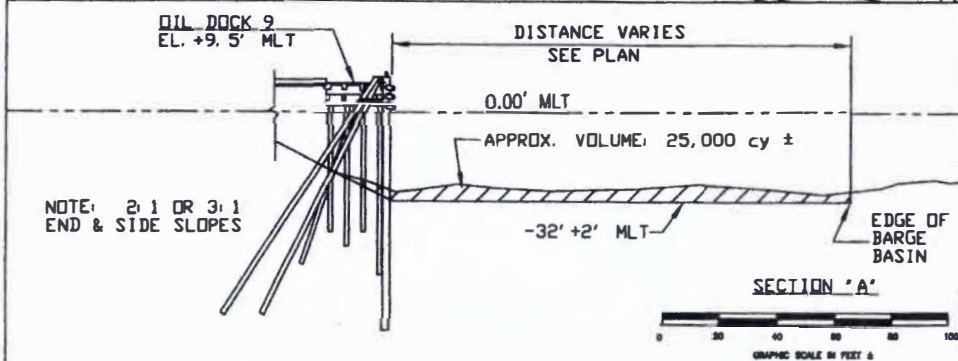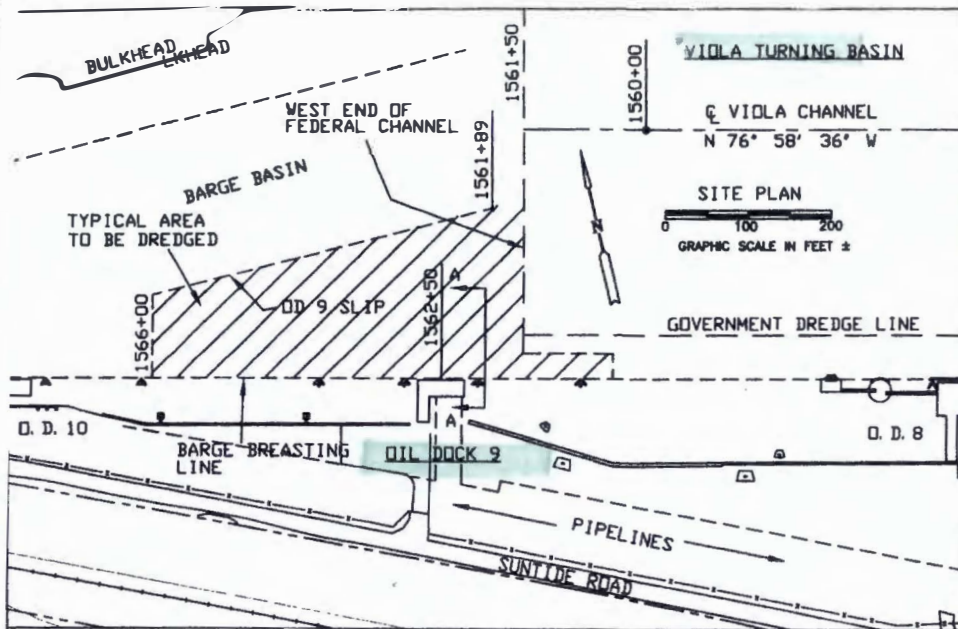

PURPOSE: MAINTENANCE DREDGE PCCA FACILITIES

DATUM: CORPS OF ENGINEERS MEAN LOW TIDE (MLT) DATUM (NGVD 29)

ADJACENT PROPERTY OWNERS: PORT OF CORPUS CHRISTI, EQUITAR CHEMICALS, FLINT HILLS RESOURCES, LP



LOCATION: VIOLA TURNING BASIN

APPLICATION BY: PORT OF CORPUS CHRISTI AUTHORITY
 NUECES COUNTY, TEXAS

DATE: SEPT. 2007

SHEET 18 OF 23

NOV 14 2007

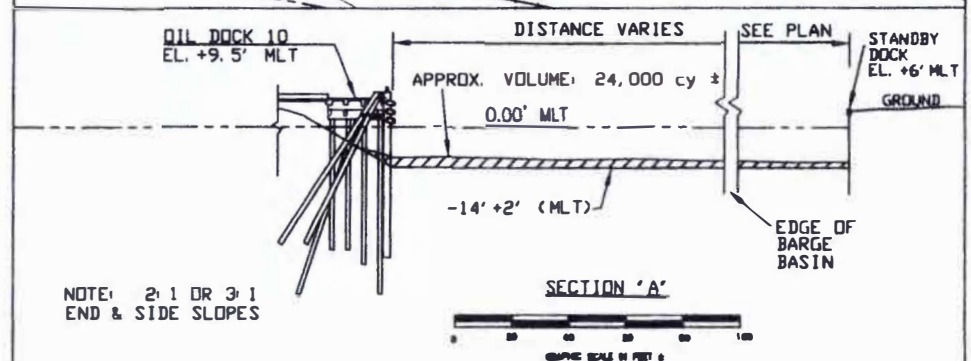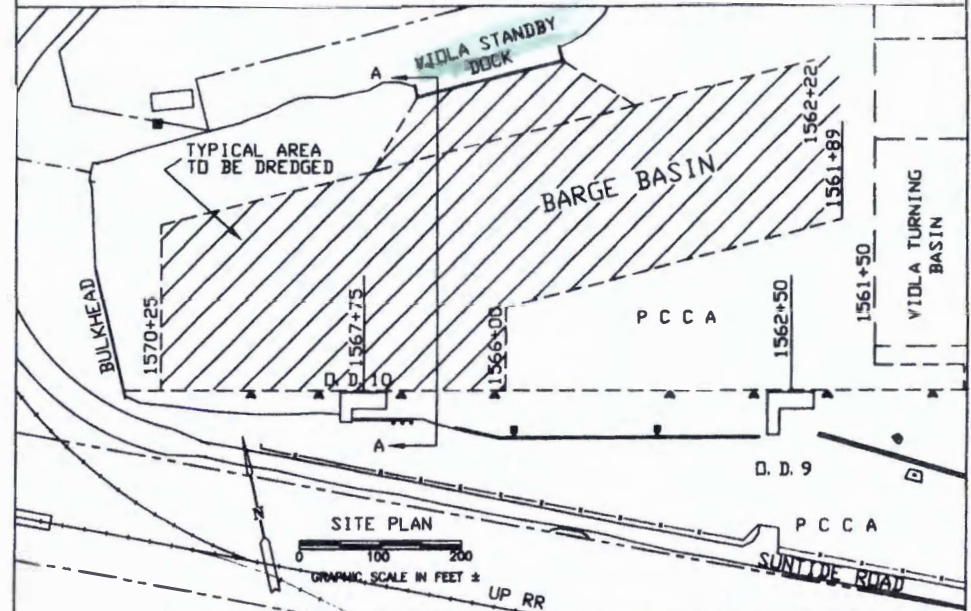

PURPOSE: MAINTENANCE DREDGE PCCA FACILITIES

DATUM: CORPS OF ENGINEERS MEAN LOW TIDE (MLT) DATUM (NGVD29)

ADJACENT PROPERTY OWNERS: PORT OF CORPUS CHRISTI, FLINT HILLS RESOURCES

LOCATION: VIOLA TURNING BASIN

APPLICATION BY: PORT OF CORPUS CHRISTI AUTHORITY
 NUECES COUNTY, TEXAS

DATE: SEPT. 2007

SHEET 19 OF 23

PLAN VIEW - CROSS SECTION

SWG-2007-1897

Port of Corpus Christi



Nueces Co. TX

Sheet 9 of 12

5/1/08

PERMITTED PLAN

NOV 14 2007

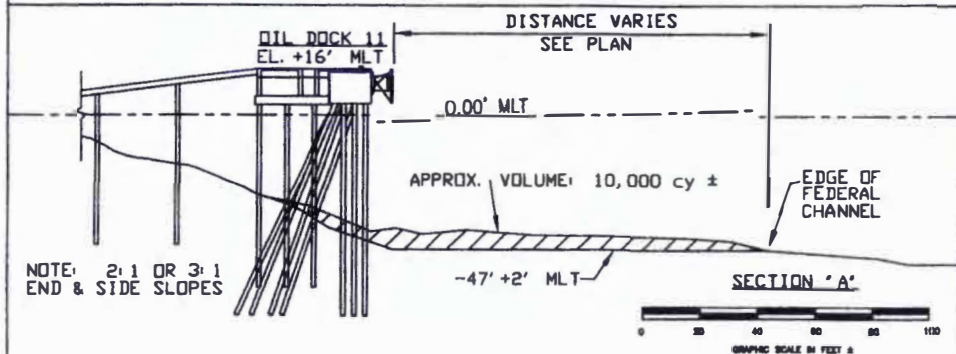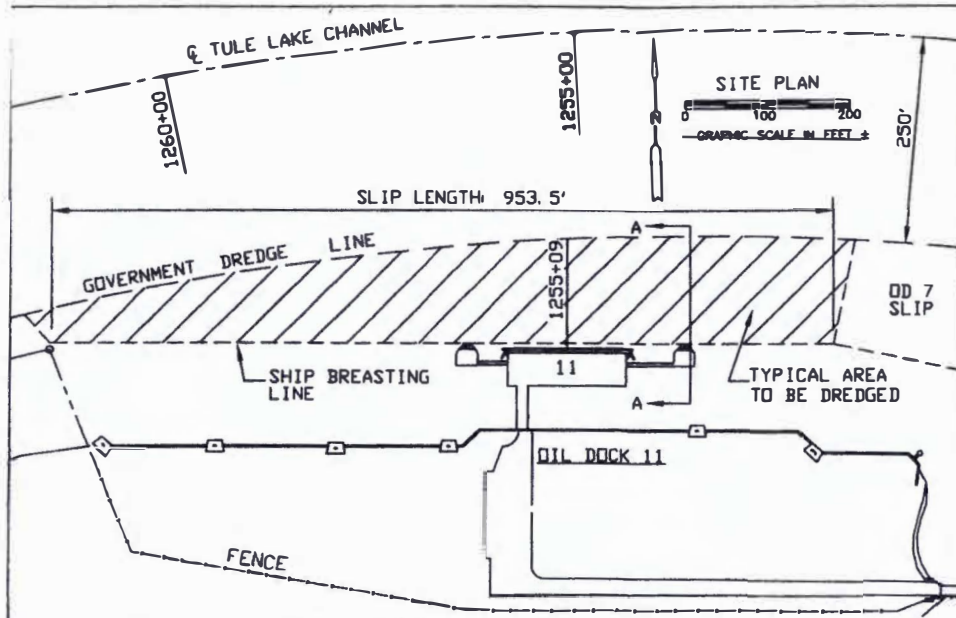

PURPOSE: MAINTENANCE DREDGE PCCA FACILITIES

DATUM: CORPS OF ENGINEERS MEAN LOW TIDE (MLT) DATUM (NGVD 29)
ADJACENT PROPERTY OWNERS: PORT OF CORPUS CHRISTI, ELEMENTIS CHROMIUM, LP



LOCATION: TULE LAKE CHANNEL

APPLICATION BY: PORT OF CORPUS CHRISTI AUTHORITY
NUECES COUNTY, TEXAS

DATE: SEPT. 2007

SHEET 10 OF 23

NOV 14 2007

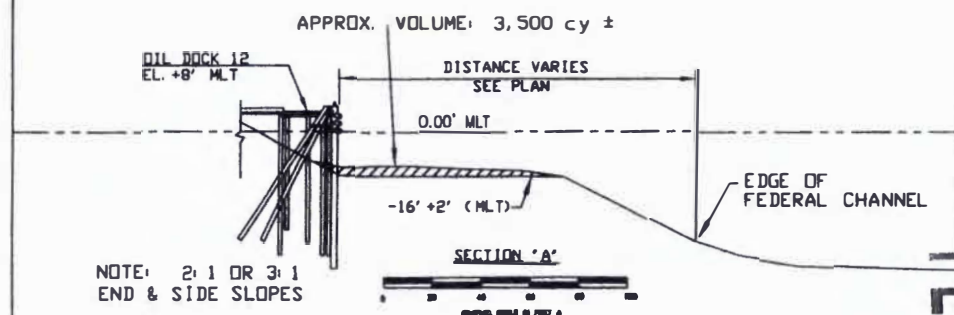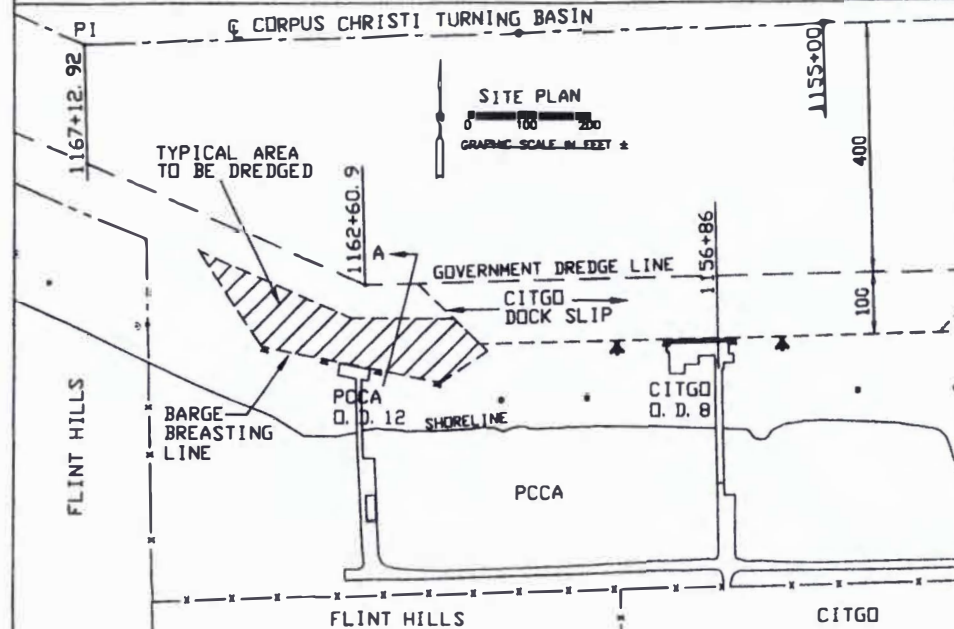

PURPOSE: MAINTENANCE DREDGE PCCA FACILITIES

DATUM: CORPS OF ENGINEERS MEAN LOW TIDE (MLT) DATUM (NGVD 29)
ADJACENT PROPERTY OWNERS: PORT OF CORPUS CHRISTI, CITGO REFINING, FLINT HILLS RESOURCES

LOCATION: CORPUS CHRISTI TURNING BASIN

APPLICATION BY: PORT OF CORPUS CHRISTI AUTHORITY
NUECES COUNTY, TEXAS

DATE: SEPT. 2007



SHEET 10 OF 23

PLAN VIEW - CROSS SECTION

SWG-2007-1897
Port of Corpus Christi
Nueces Co. TX
Sheet 10 of 12 5/1/08

PERMITTED PLANS

NOV 14 2007

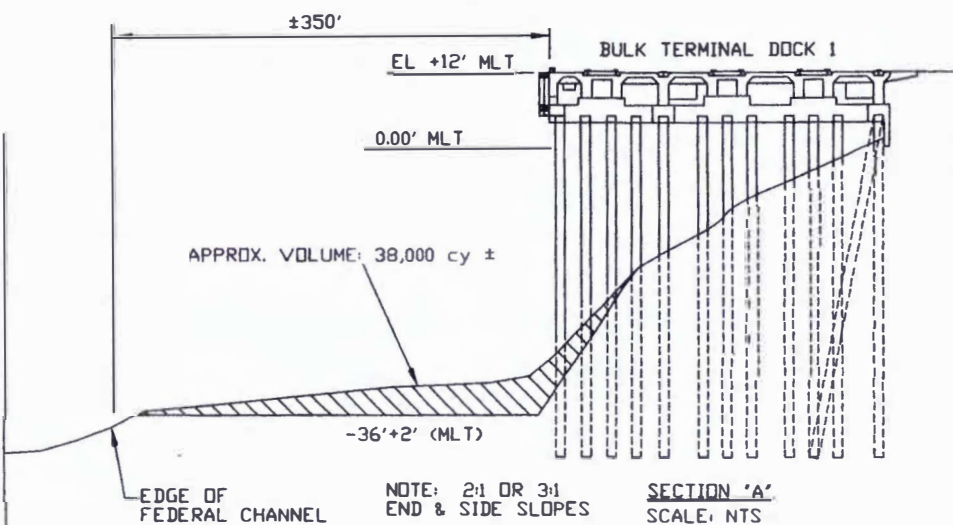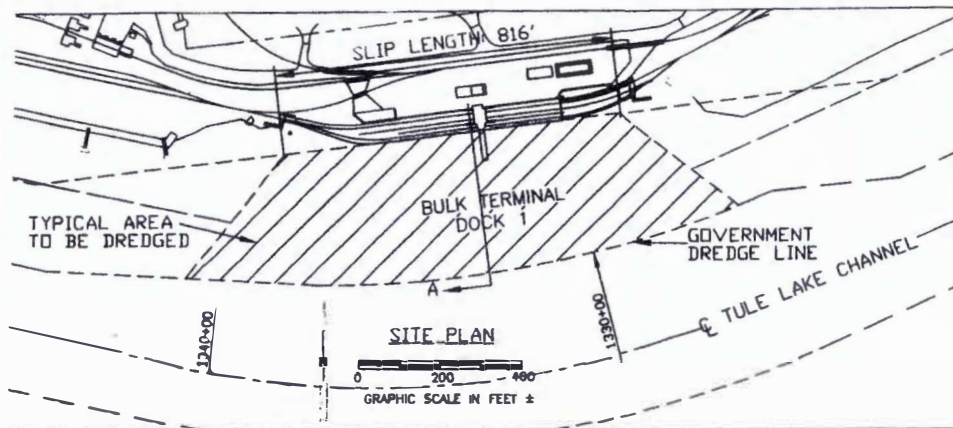

PURPOSE: MAINTENANCE DREDGE PCCA FACILITIES

DATUM: CORPS OF ENGINEERS MEAN LOW TIDE (MLT) DATUM (NGVD 29)

ADJACENT PROPERTY OWNERS: PORT OF CORPUS CHRISTI


LOCATION: PUBLIC BULK TERMINAL DOCK 1
CORPUS CHRISTI SHIP CHANNEL-INNER HARBOR

APPLICATION BY: PORT OF CORPUS CHRISTI AUTHORITY
NUECES COUNTY, TEXAS


DATE: SEPT. 2007

SHEET 20 OF 23

NOV 14 2007

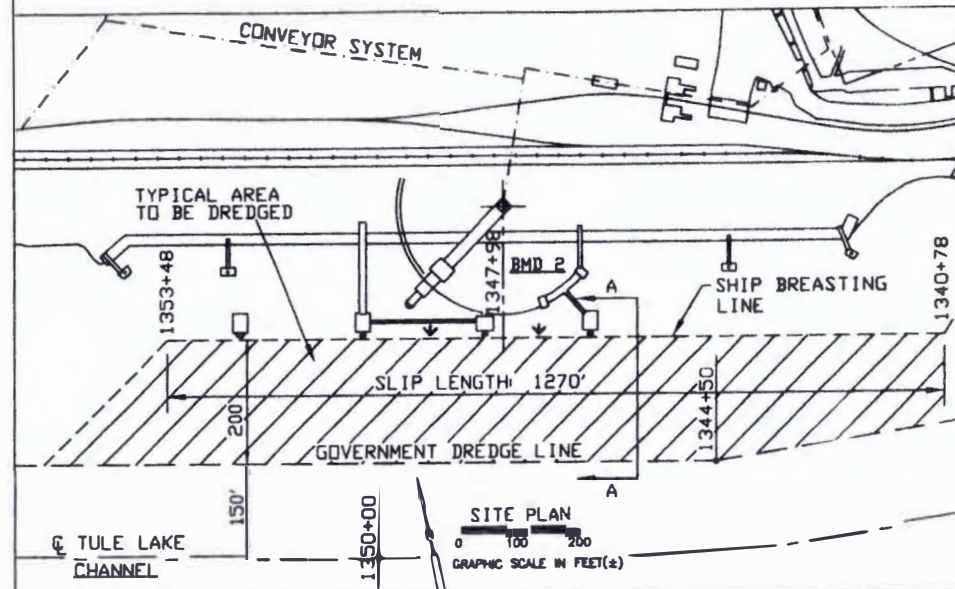

APPROX. VOLUME: 55,000 cy ±

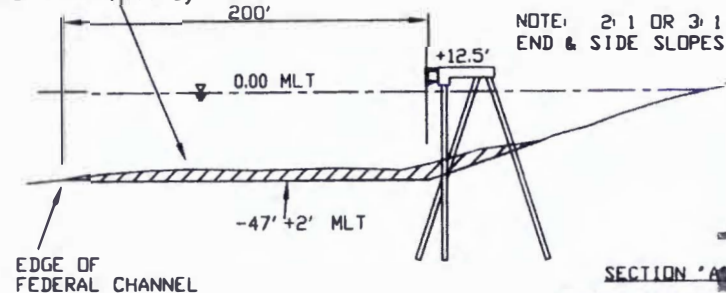

GRAPHIC SCALE IN FEET (±)

PURPOSE: MAINTENANCE DREDGE PCCA FACILITIES

DATUM: CORPS OF ENGINEERS MEAN LOW TIDE (MLT) DATUM (NGVD29)

ADJACENT PROPERTY OWNERS: PORT OF CORPUS CHRISTI

LOCATION: TULE LAKE CHANNEL

APPLICATION BY: PORT OF CORPUS CHRISTI AUTHORITY
NUECES COUNTY, TEXAS

DATE: SEPT. 2007

SHEET 21 OF 23

PLAN VIEW - CROSS SECTION

SWG-2007-1897

Port of Corpus Christi



Nueces Co. TX

Sheet 11 of 12

5/1/08

PERMITTED PLANS

NOV 14 2007

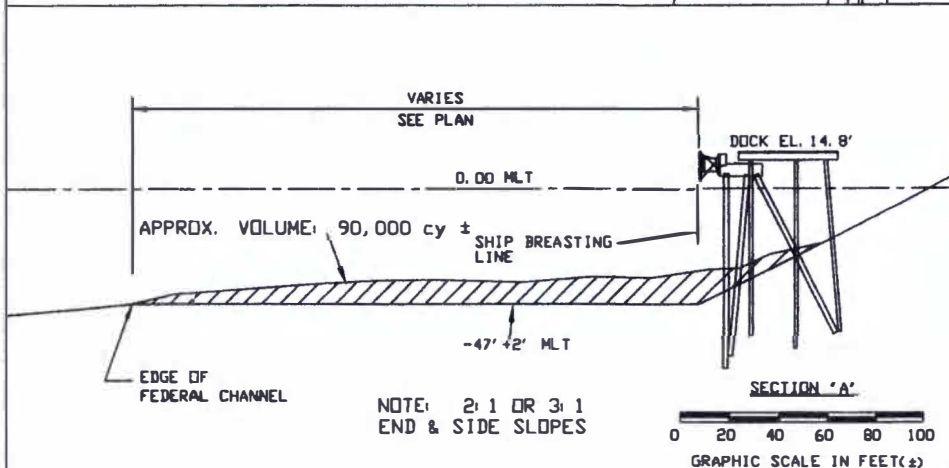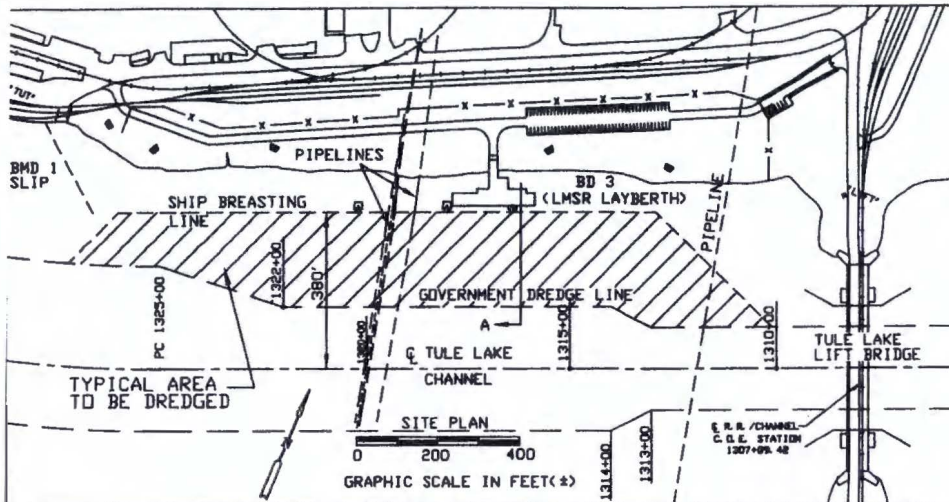

PURPOSE: MAINTENANCE DREDGE PCCA FACILITIES

DATUM: CORPS OF ENGINEERS MEAN LOW TIDE (MLT) DATUM (NGVD29)
ADJACENT PROPERTY OWNERS: PORT OF CORPUS CHRISTI


LOCATION: TULE LAKE CHANNEL

APPLICATION BY: PORT OF CORPUS CHRISTI AUTHORITY
NUECES COUNTY, TEXAS

DATE: SEPT. 2007

SHEET 22 OF 23

NOV 14 2007

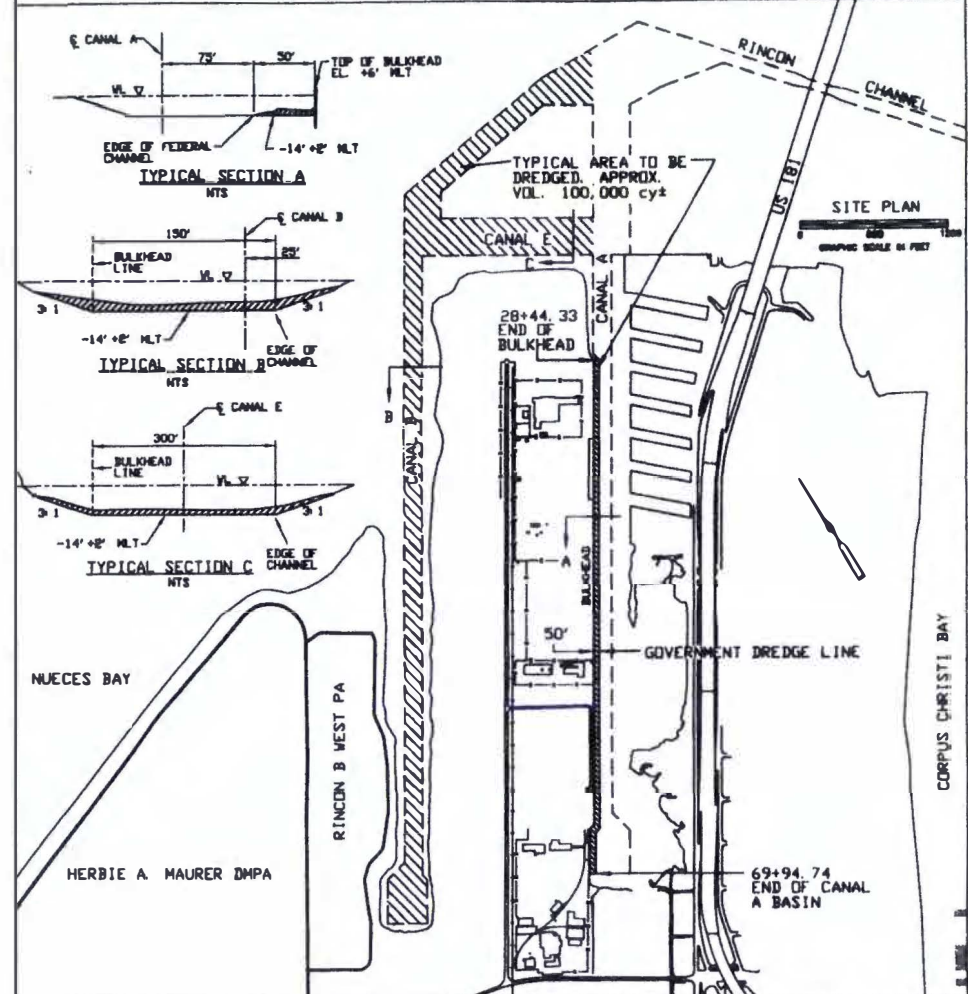

PURPOSE: MAINTENANCE DREDGE PCCA FACILITIES

DATUM: CORPS OF ENGINEERS MEAN LOW TIDE (MLT) DATUM (NGVD29)
ADJACENT PROPERTY OWNERS: PORT OF CORPUS CHRISTI,
CITY OF CORPUS CHRISTI

LOCATION: RINCON CANALS A, B AND E

APPLICATION BY: PORT OF CORPUS CHRISTI AUTHORITY
NUECES COUNTY, TEXAS

DATE: SEPT. 2007

SHEET 23 OF 23

PLAN VIEW - CROSS SECTION

SWG-2007-1897

Port of Corpus Christi
Nueces Co. TX

Sheet 12 of 12

5/1/08

PERMITTED PLANS