


**PROPOSED PERMIT MODIFICATION
12" NATURAL GAS PIPELINE
SEG. 4590**

GULF OF MEXICO

DRAWN BY:	JJR	APPROVED BY:	JJL
DATE:	01/19/2017	JOB NO:	2017.0020
DRAWING NAME: 170020_C1_SEG_4590_REV1.DWG			
SHEET NO:	1	OF	8
PROJECTION: TEXAS SOUTH CENTRAL GEO. DATUM: NAD27 VERT. DATUM: NAVD88 GRID UNITS: US SURVEY FEET			


VICINITY MAP

**TRANSCONTINENTAL GAS PIPE LINE COMPANY
PROPOSED PERMIT MODIFICATION
HIGH ISLAND AREA
OFFHSORE TEXAS
GULF OF MEXICO**

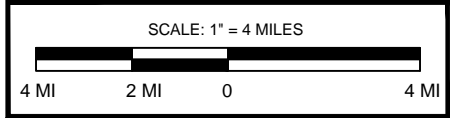

REV. NO:	1	REV. DATE:	01/30/2017	REV. BY:	JJR
REVISION DESCRIPTION: REVISED COMPANY NAME IN TITLE BLOCK.					



1/30/2017 - P:\X-2017\2017.0020\DWG\COE\REV 1\SEGMENT 4590 REV 1\170020_C1_SEG_4590_REV1.DWG

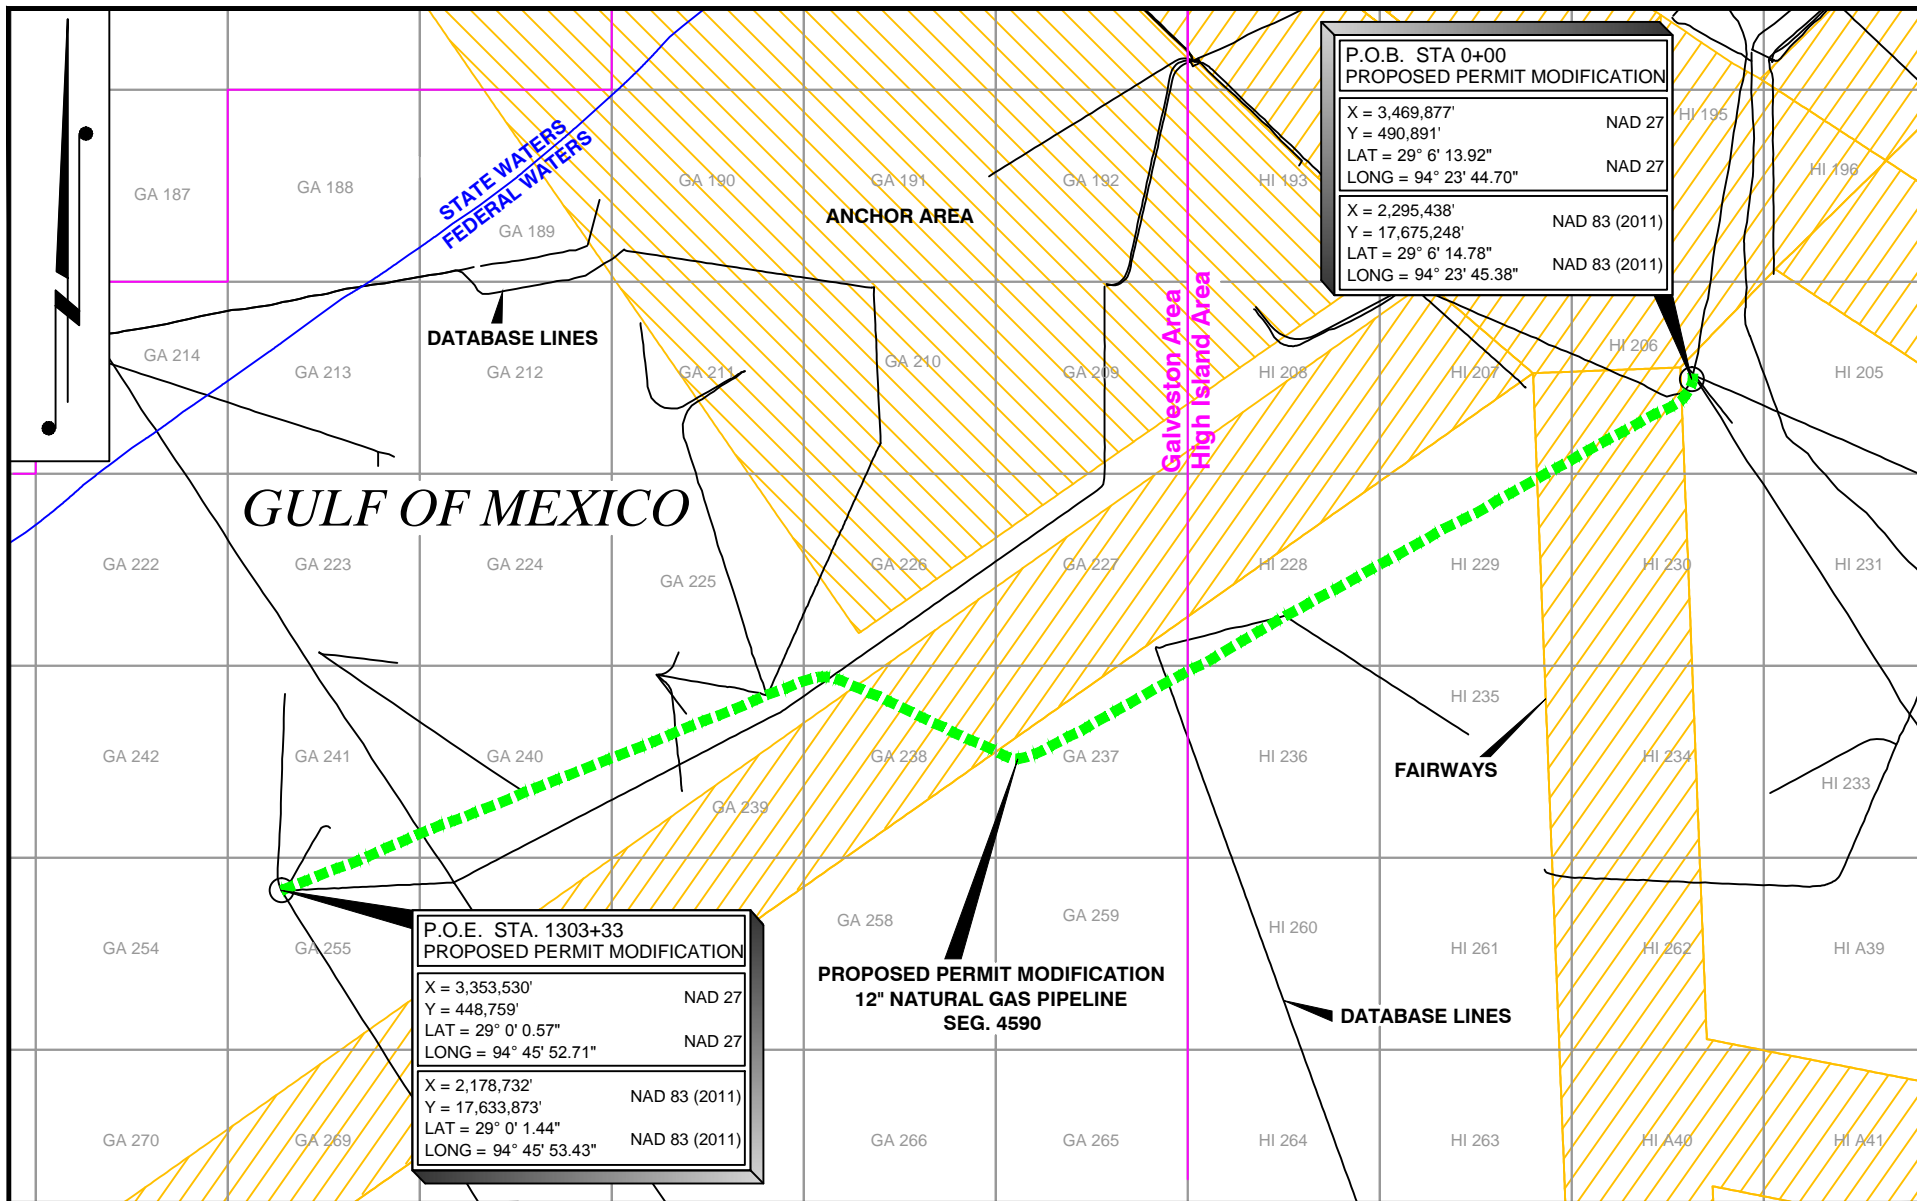

1/30/2017 - P:\Y-2017\2017.0020\DWG\COE\REV 1\SEGMENT 4590 REV 1\170020_C2_SEG_4590_REV1.DWG

<p>SCALE IN FEET</p> <p>3 MI 1.5 MI 0 3 MI</p>		<p>DRAWN BY: JJR APPROVED BY: JJL</p> <p>DATE: 01/19/2017 JOB NO: 2017.0020</p> <p>DRAWING NAME: 170020_C2_SEG_4590_REV1.DWG</p>	<p>AREA MAP</p> <p>TRANSCONTINENTAL GAS PIPE LINE COMPANY</p> <p>PROPOSED PERMIT MODIFICATION</p> <p>HIGH ISLAND AREA</p> <p>OFFSHORE TEXAS</p> <p>GULF OF MEXCO</p>
<p>T. BAKER SMITH A CENTURY OF SOLUTIONS 107 Global Circle, Lafayette, LA 70503 (937)235-3000 - tbsmith.com</p>		<p>SHEET NO: 2 OF 8</p> <p>PROJECTION: TEXAS SOUTH CENTRAL GEO. DATUM: NAD27 VERT. DATUM: NAVD88 GRID UNITS: US SURVEY FEET</p>	
<p>REV. NO: 1 REV. DATE: 01/30/2017 REV. BY: JJR</p>	<p>REVISION DESCRIPTION: REVISED COMPANY NAME IN TITLE BLOCK.</p>		

P.O.B. STA: 00+00
PROPOSED PERMIT MODIFICATION

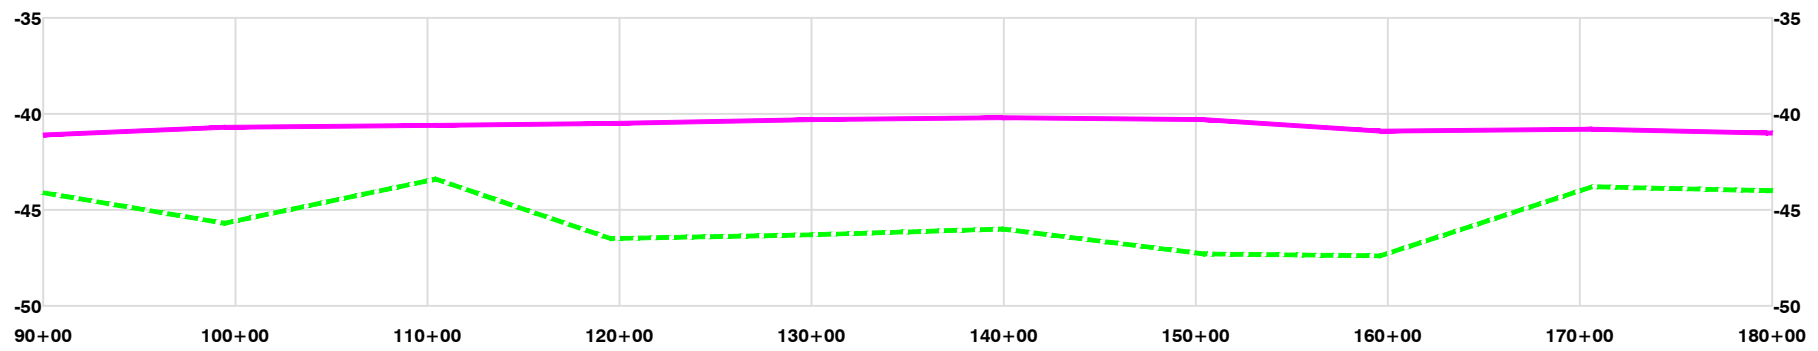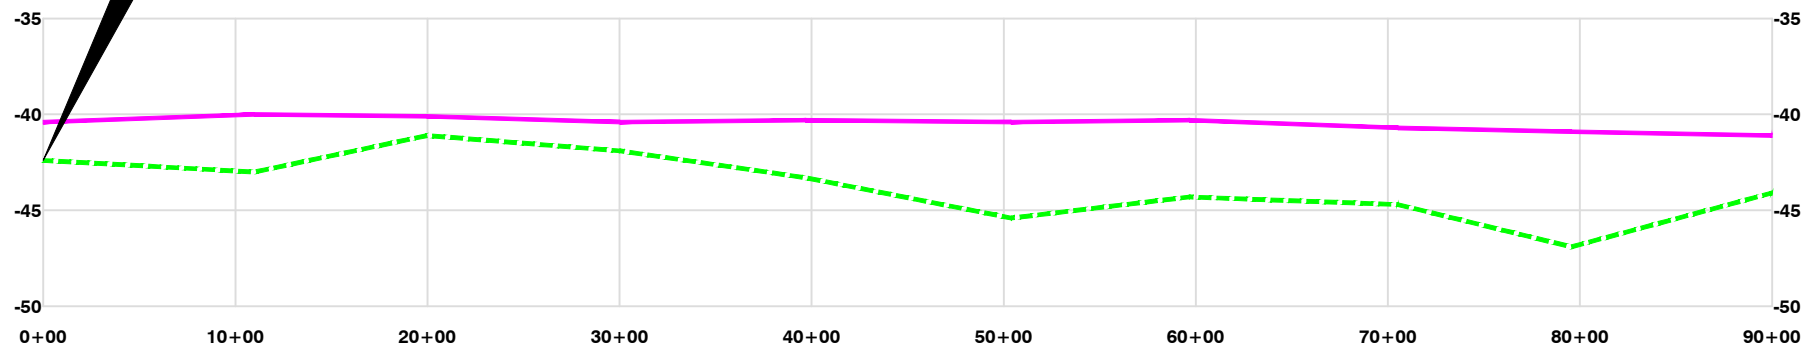

SEG 4590 - PROFILE VIEW


HORIZONTAL SCALE: 1" = 1,000'

VERTICAL SCALE: 1" = 10'

LEGEND

- = NATURAL BOTTOM
- - - = TOP OF PIPE

SCALE IN FEET

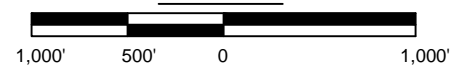

DRAWN BY: JJR APPROVED BY: JJL

DATE: 01/19/2017 JOB NO: 2017.0020

DRAWING NAME: 170020_C2_SEG_4590_REV1.DWG

SHEET NO: **3** OF **8**

PROJECTION: TEXAS SOUTH CENTRAL
GEO. DATUM: NAD27 | VERT. DATUM: NAVD88
GRID UNITS: US SURVEY FEET

REVISION DESCRIPTION:
REVISED COMPANY NAME IN TITLE BLOCK.


REV. NO: 1 REV. DATE: 01/30/2017 REV. BY: JJR

PROFILE

TRANSCONTINENTAL GAS PIPE LINE COMPANY
PROPOSED PERMIT MODIFICATION
HIGH ISLAND AREA
OFFSHORE TEXAS
GULF OF MEXCO

1/30/2017 - P:\Y-2017\2017.0020\DWG\COE\REV 1\SEGMENT 4590 REV 1\170020_C2_SEG_4590_REV1.DWG



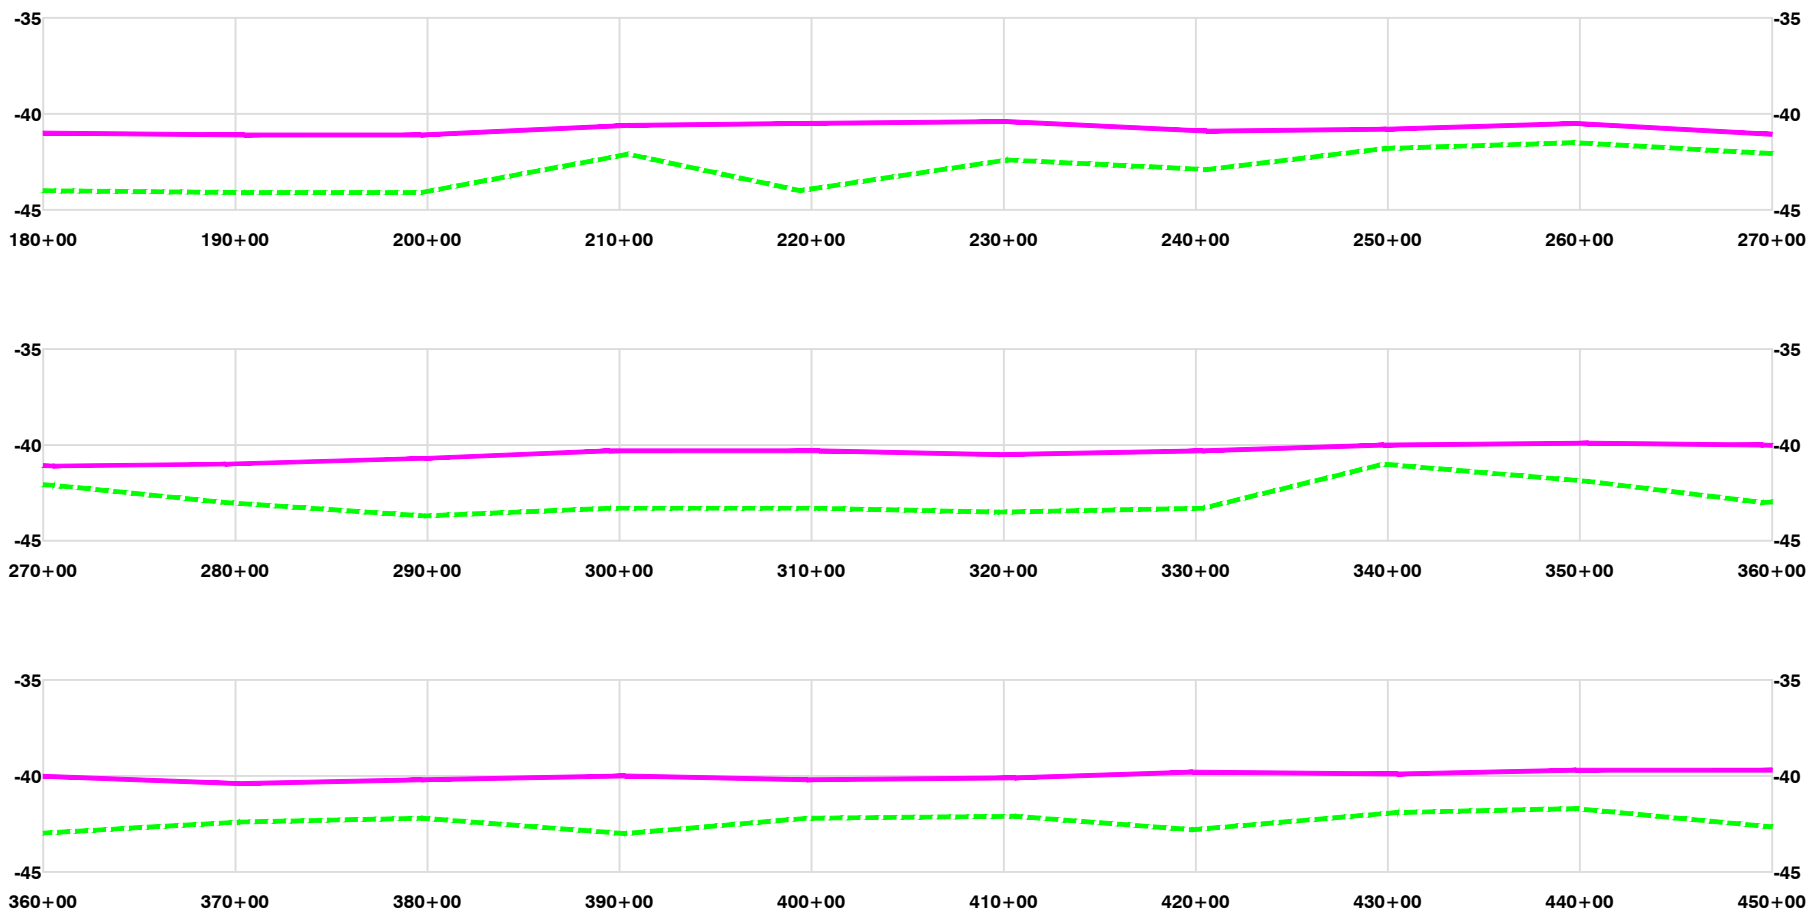


SEG 4590 - PROFILE VIEW

HORIZONTAL SCALE: 1" = 1,000'
 VERTICAL SCALE: 1" = 10'

LEGEND

- = NATURAL BOTTOM
- - - = TOP OF PIPE

SCALE IN FEET

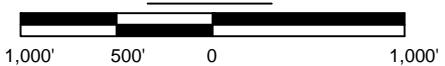

DRAWN BY: JJR APPROVED BY: JJL

DATE: 01/19/2017 JOB NO: 2017.0020

DRAWING NAME: 170020_C2_SEG_4590_REV1.DWG

SHEET NO: 4 OF 8

PROJECTION: TEXAS SOUTH CENTRAL
 GEO. DATUM: NAD27 | VERT. DATUM: NAVD88
 GRID UNITS: US SURVEY FEET

REVISION DESCRIPTION:
 REVISED COMPANY NAME IN TITLE BLOCK.


PROFILE

TRANSCONTINENTAL GAS PIPE LINE COMPANY
 PROPOSED PERMIT MODIFICATION
 HIGH ISLAND AREA
 OFFSHORE TEXAS
 GULF OF MEXCO

REV. NO: 1 REV. DATE: 01/30/2017 REV. BY: JJR

1/30/2017 - P:\Y-2017\2017.0020\DWG\COE\REV 1\SEGMENT 4590 REV 1\170020_C2_SEG_4590_REV1.DWG



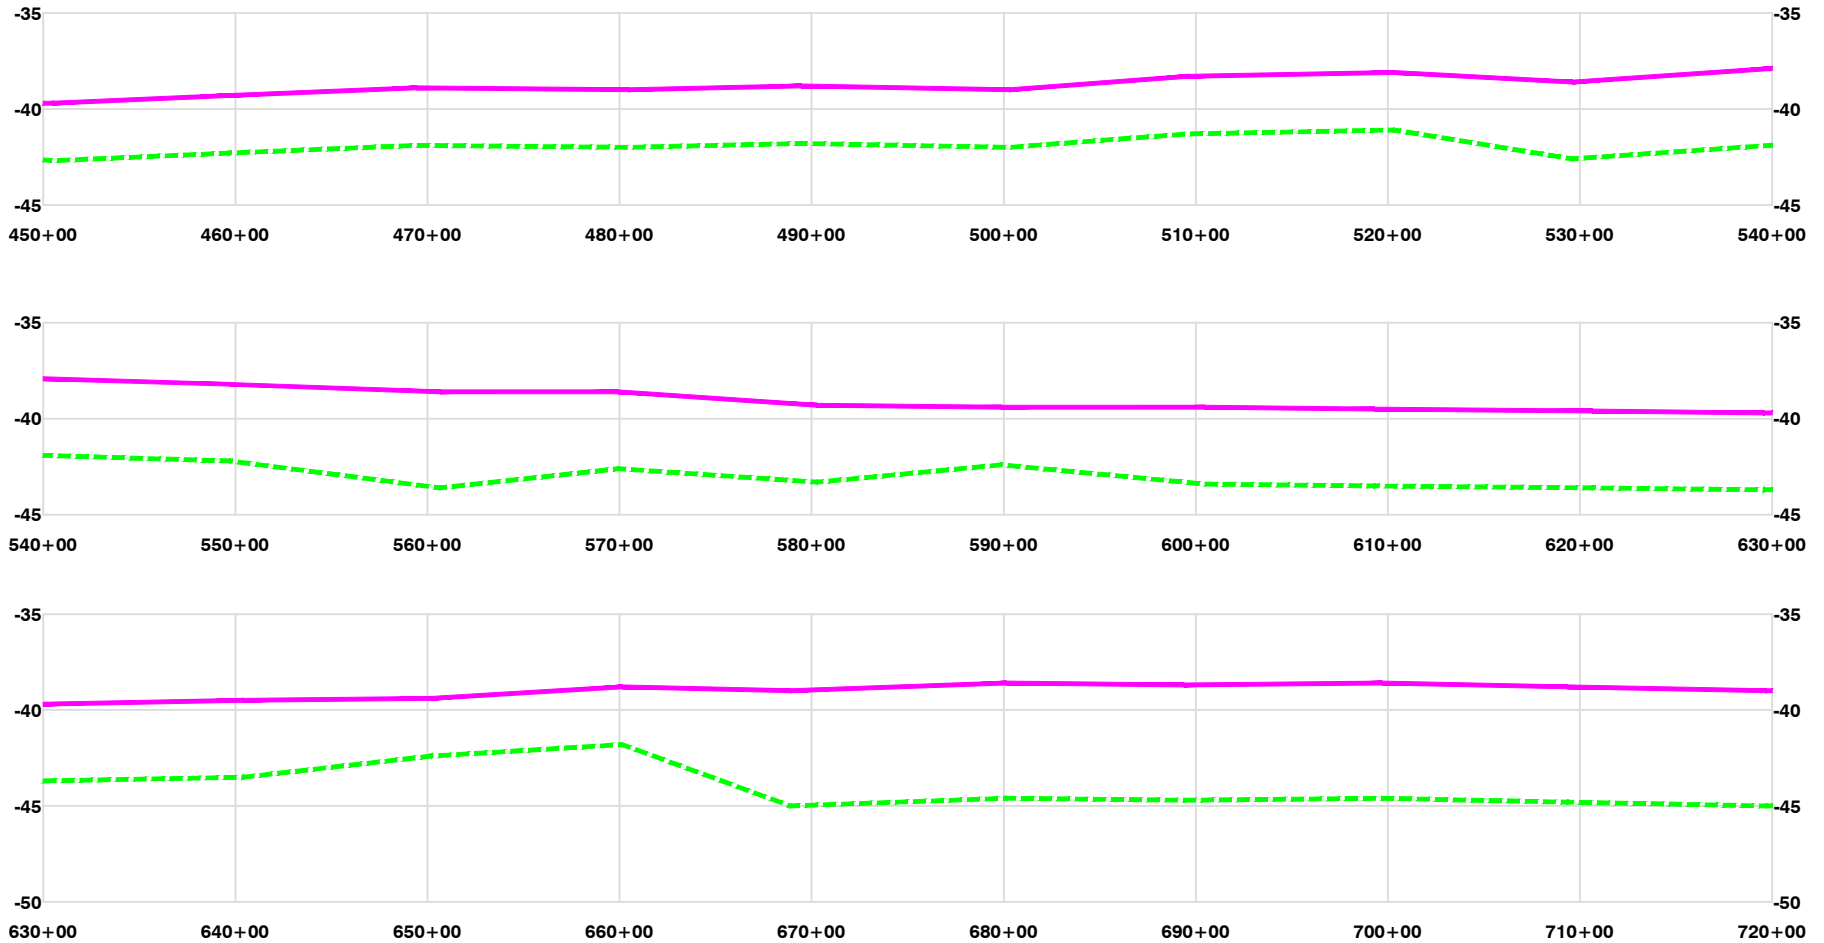

SEG 4590 - PROFILE VIEW

HORIZONTAL SCALE: 1" = 1,000'

VERTICAL SCALE: 1" = 10'

LEGEND

- = NATURAL BOTTOM
- - - = TOP OF PIPE

SCALE IN FEET



DRAWN BY: JJR APPROVED BY: JJL

DATE: 01/19/2017 JOB NO: 2017.0020

DRAWING NAME: 170020_C2_SEG_4590_REV1.DWG

SHEET NO: 5 OF 8

PROJECTION: TEXAS SOUTH CENTRAL
 GEO. DATUM: NAD27 | VERT. DATUM: NAVD88
 GRID UNITS: US SURVEY FEET

REVISION DESCRIPTION:
 REVISED COMPANY NAME IN TITLE BLOCK.



REV. NO: 1 REV. DATE: 01/30/2017 REV. BY: JJR

PROFILE

TRANSCONTINENTAL GAS PIPE LINE COMPANY
 PROPOSED PERMIT MODIFICATION
 HIGH ISLAND AREA
 OFFSHORE TEXAS
 GULF OF MEXCO

1/30/2017 - P:\Y-2017\2017.0020\DWG\COE\REV 1\SEGMENT 4590 REV 1\170020_C2_SEG_4590_REV1.DWG



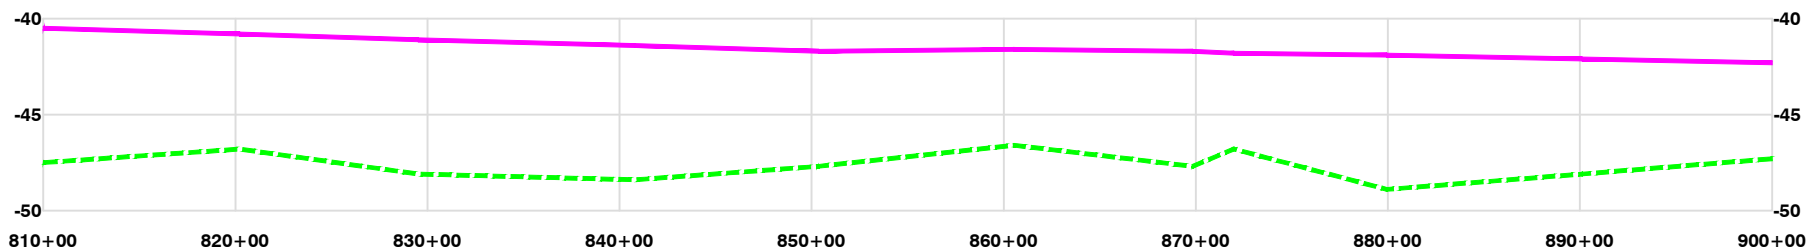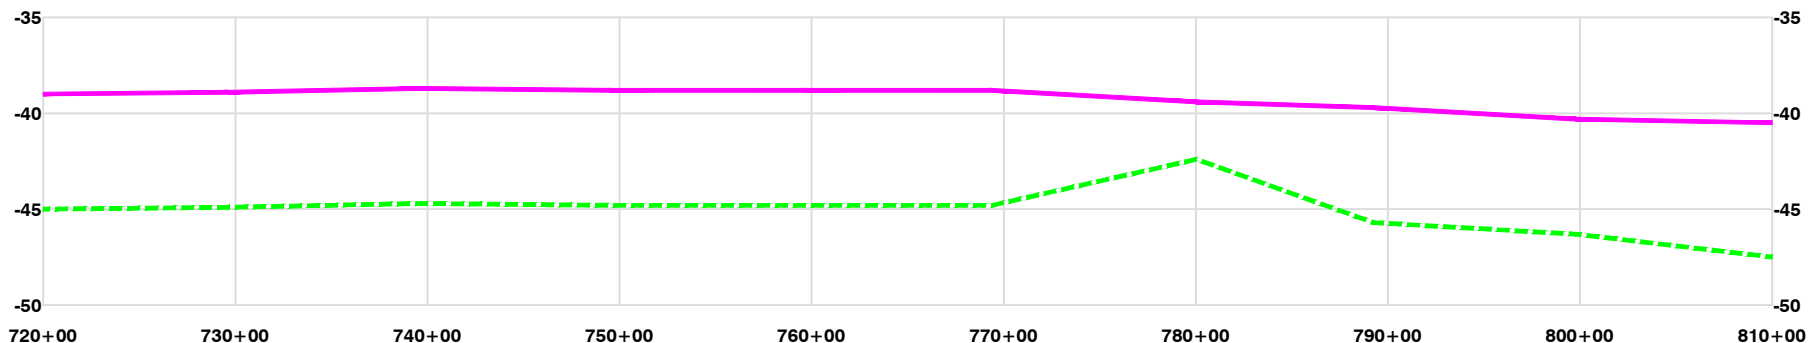

SEG 4590 - PROFILE VIEW

HORIZONTAL SCALE: 1" = 1,000'

VERTICAL SCALE: 1" = 10'

LEGEND

- = NATURAL BOTTOM
- - - = TOP OF PIPE

SCALE IN FEET



DRAWN BY: JJR APPROVED BY: JJJ

DATE: 01/19/2017 JOB NO: 2017.0020

DRAWING NAME: 170020_C2_SEG_4590_REV1.DWG

SHEET NO: 6 OF 8

PROJECTION: TEXAS SOUTH CENTRAL
 GEO. DATUM: NAD27 | VERT. DATUM: NAVD88
 GRID UNITS: US SURVEY FEET

REVISION DESCRIPTION:
 REVISED COMPANY NAME IN TITLE BLOCK.



REV. NO: 1 REV. DATE: 01/30/2017 REV. BY: JJR

PROFILE

TRANSCONTINENTAL GAS PIPE LINE COMPANY
 PROPOSED PERMIT MODIFICATION
 HIGH ISLAND AREA
 OFFSHORE TEXAS
 GULF OF MEXCO

1/30/2017 - P:\Y-2017\2017.0020\DWG\COE\REV 1\SEGMENT 4590 REV 1\170020_C2_SEG_4590_REV1.DWG



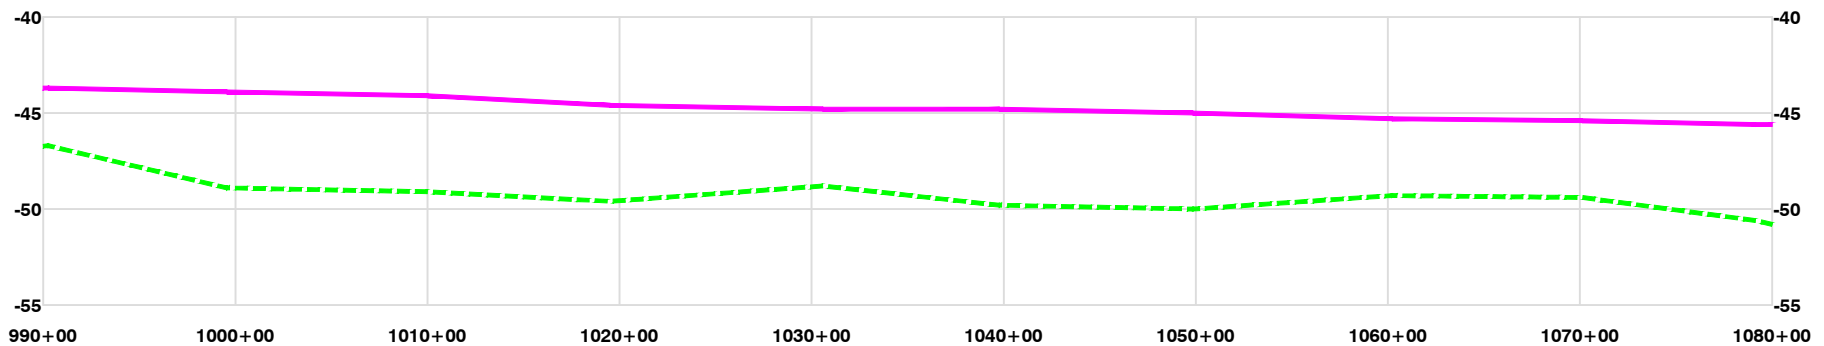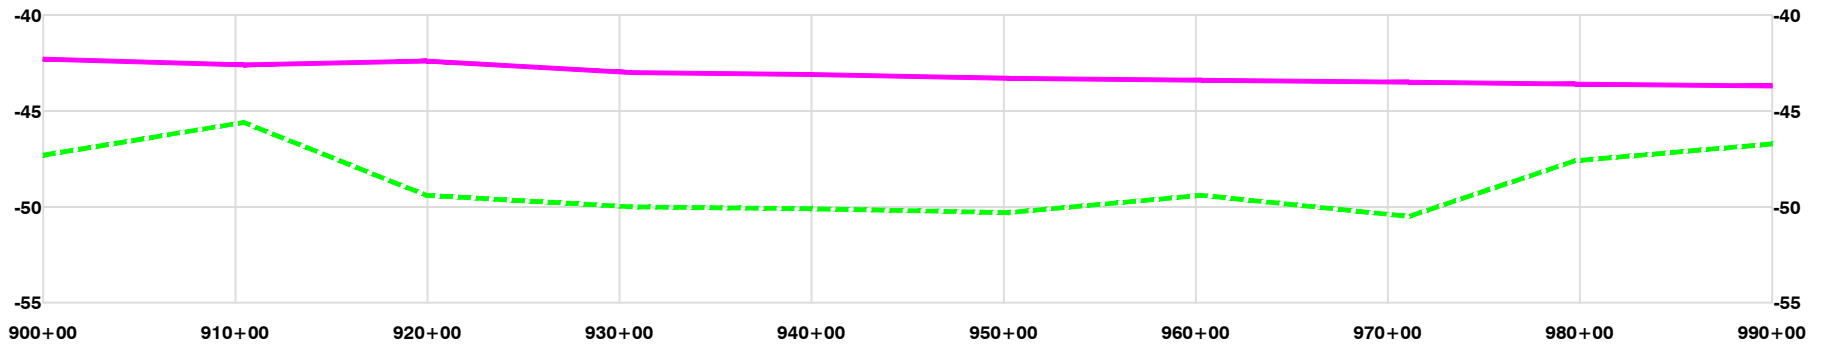

SEG 4590 - PROFILE VIEW

HORIZONTAL SCALE: 1" = 1,000'

VERTICAL SCALE: 1" = 10'

LEGEND

- = NATURAL BOTTOM
- - - = TOP OF PIPE

SCALE IN FEET



DRAWN BY: JJR APPROVED BY: JJL

DATE: 01/19/2017 JOB NO: 2017.0020

DRAWING NAME: 170020_C2_SEG_4590_REV1.DWG

SHEET NO: **7** OF **8**

PROJECTION: TEXAS SOUTH CENTRAL
 GEO. DATUM: NAD27 | VERT. DATUM: NAVD88
 GRID UNITS: US SURVEY FEET

REVISION DESCRIPTION:
 REVISED COMPANY NAME IN TITLE BLOCK.




REV. NO: 1 REV. DATE: 01/30/2017 REV. BY: JJR

PROFILE

TRANSCONTINENTAL GAS PIPE LINE COMPANY
 PROPOSED PERMIT MODIFICATION
 HIGH ISLAND AREA
 OFFSHORE TEXAS
 GULF OF MEXCO

1/30/2017 - P:\Y-2017\2017.0020\DWG\COE\REV 1\SEGMENT 4590 REV 1\170020_C2_SEG_4590_REV1.DWG



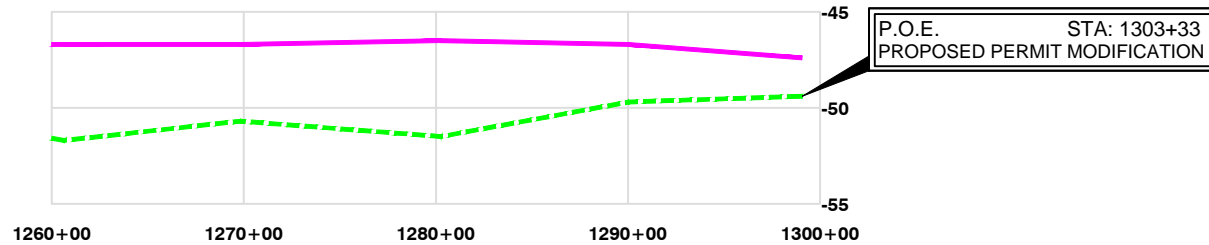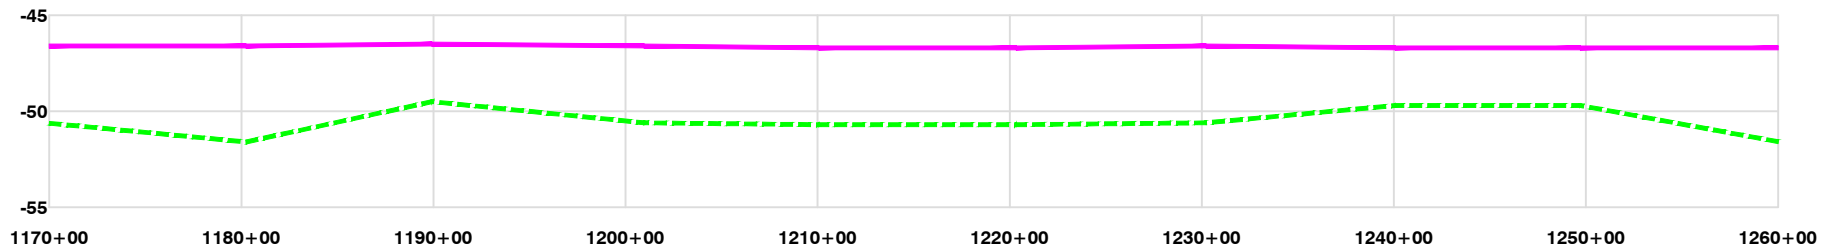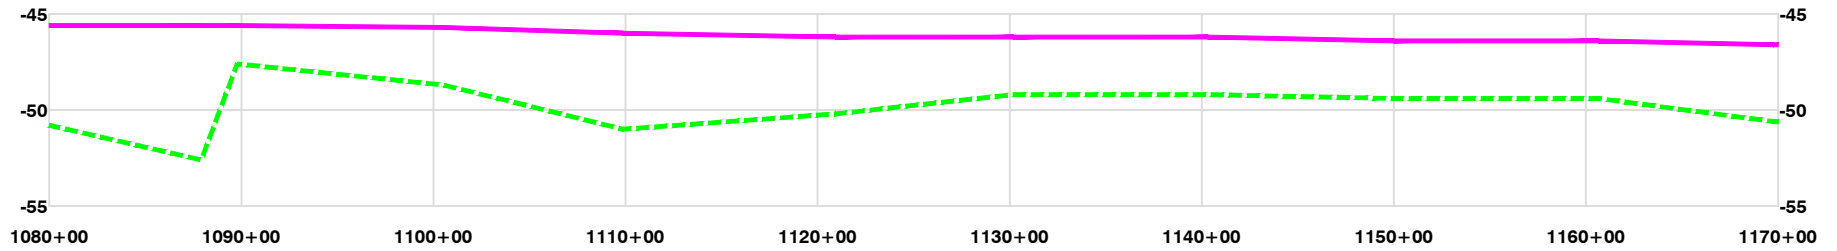

SEG 4590 - PROFILE VIEW

HORIZONTAL SCALE: 1" = 1,000'

VERTICAL SCALE: 1" = 10'

LEGEND

- = NATURAL BOTTOM
- - - = TOP OF PIPE

SCALE IN FEET



DRAWN BY: JJR APPROVED BY: JJL

DATE: 01/19/2017 JOB NO: 2017.0020

DRAWING NAME: 170020_C2_SEG_4590_REV1.DWG

SHEET NO: 8 OF 8

PROJECTION: TEXAS SOUTH CENTRAL
 GEO. DATUM: NAD27 | VERT. DATUM: NAVD88
 GRID UNITS: US SURVEY FEET

REVISION DESCRIPTION:
 REVISED COMPANY NAME IN TITLE BLOCK.

REV. NO: 1 REV. DATE: 01/30/2017 REV. BY: JJR

PROFILE

TRANSCONTINENTAL GAS PIPE LINE COMPANY
 PROPOSED PERMIT MODIFICATION
 HIGH ISLAND AREA
 OFFSHORE TEXAS
 GULF OF MEXCO

1/30/2017 - P:\Y-2017\2017.0020\DWG\COE\REV 1\SEGMENT 4590 REV 1\170020_C2_SEG_4590_REV1.DWG

