


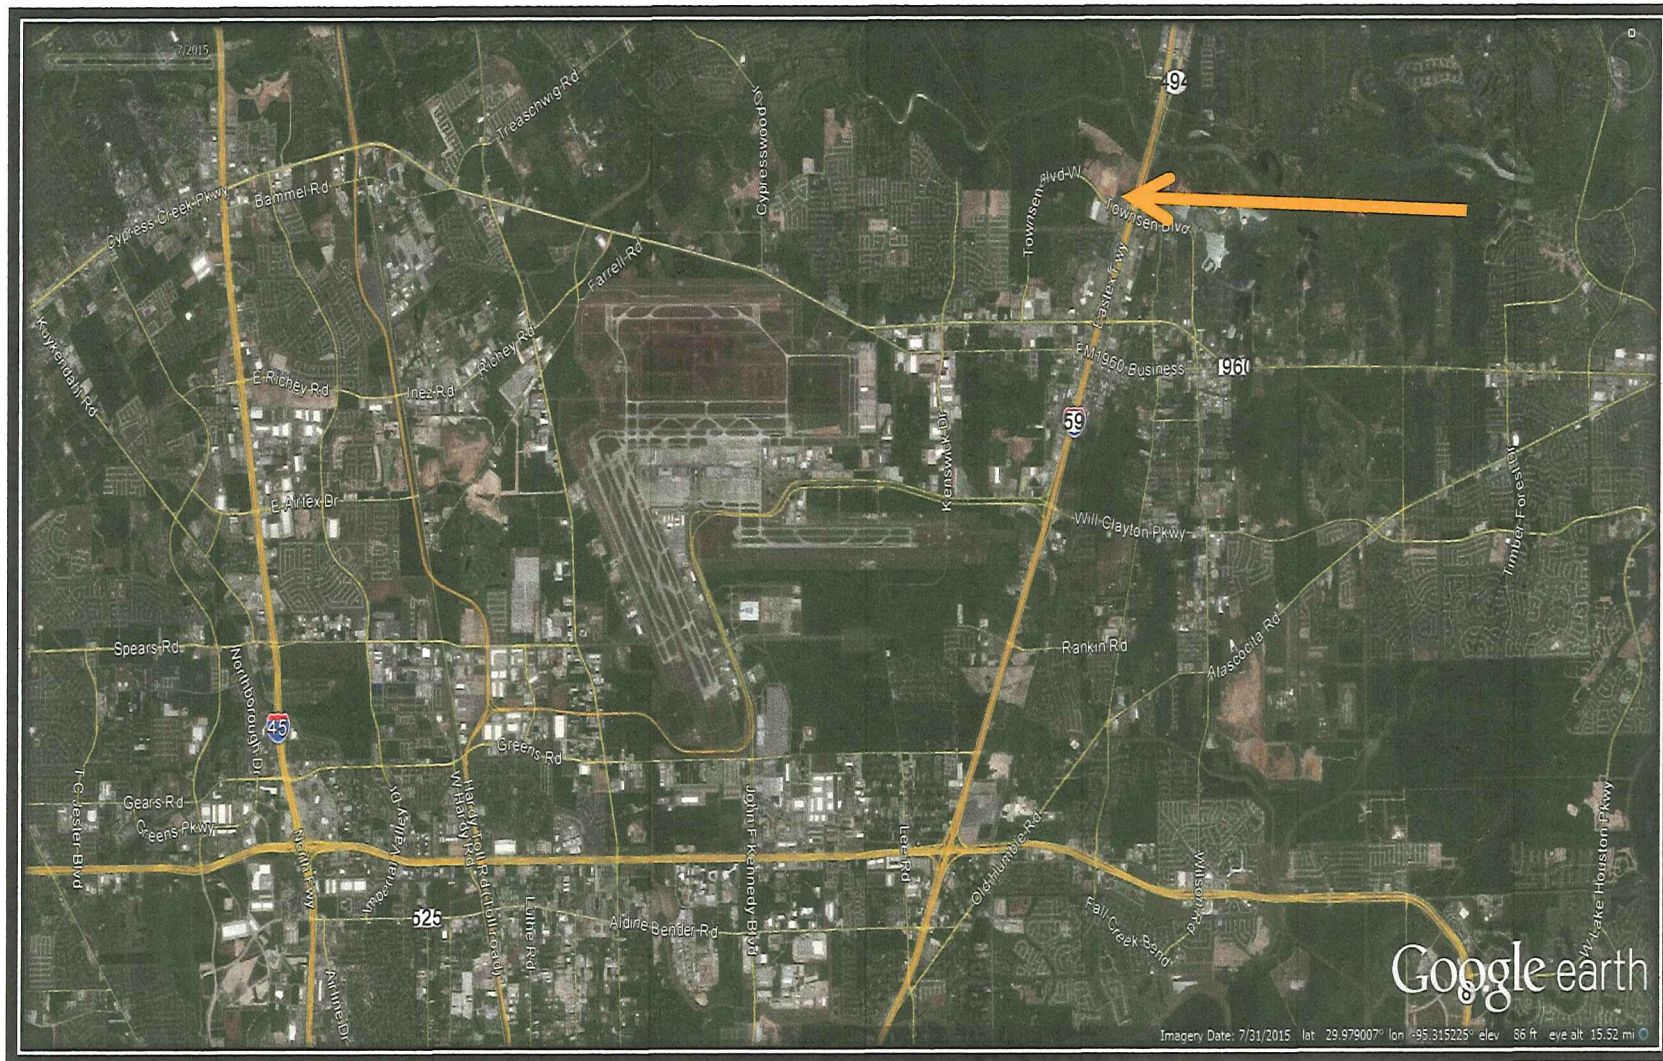


## Project Location

Wayne J. Crouch Environmental Services  
 11907 Park Meadow Court, Suite 100 Houston, Texas 77089  
 281-48105262 wjcesi@aol.com

Skymark Development Company  
 1616 Voss, Suite 618  
 Houston, Texas 77057-2620  
 SWG-2016-00028 1 of 6



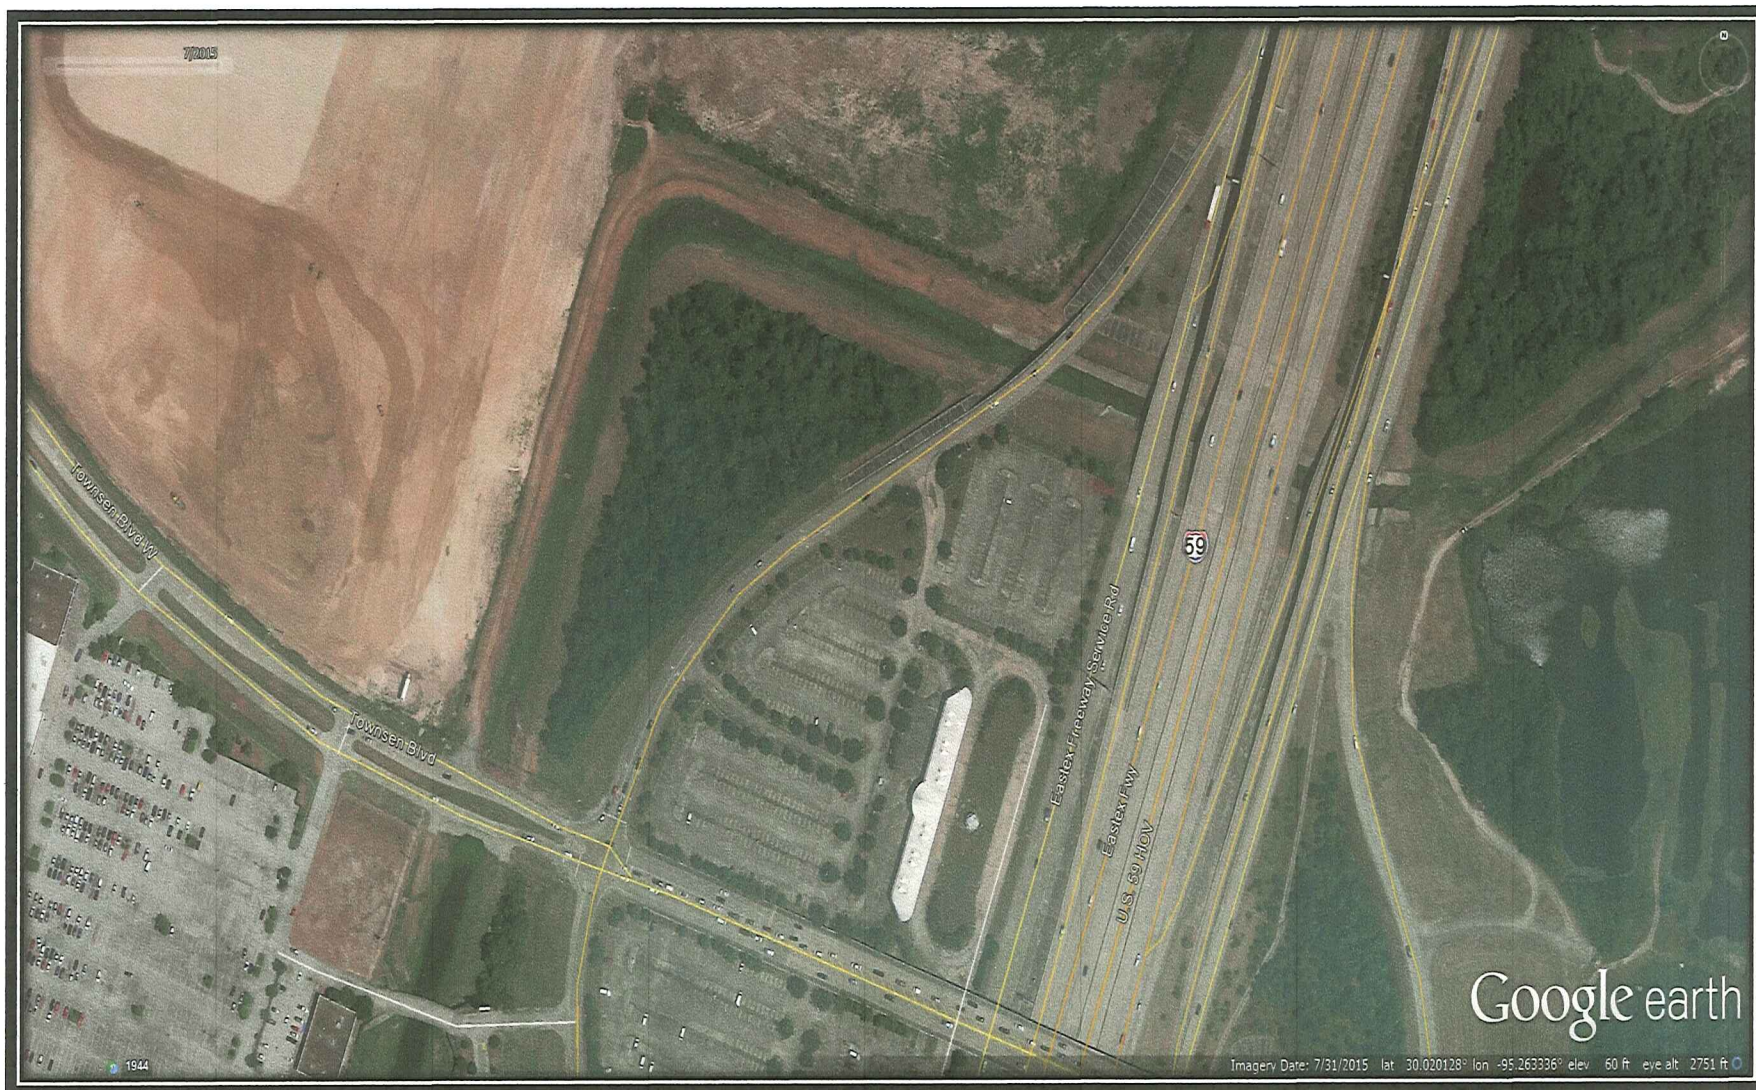


2015

Wayne J. Crouch Environmental Services  
11907 Park Meadow Court, Suite 100 Houston, Texas 77089  
281-481-5262 Fax 281-481-8164 wjcesi@aol.com

Skymark Development Company  
1616 Voss, Suite 618  
Houston, Texas 77057-2620  
SWG-2016-00028 2 of 6

## Townsen Landing Ditch - Current Ditch Plan View

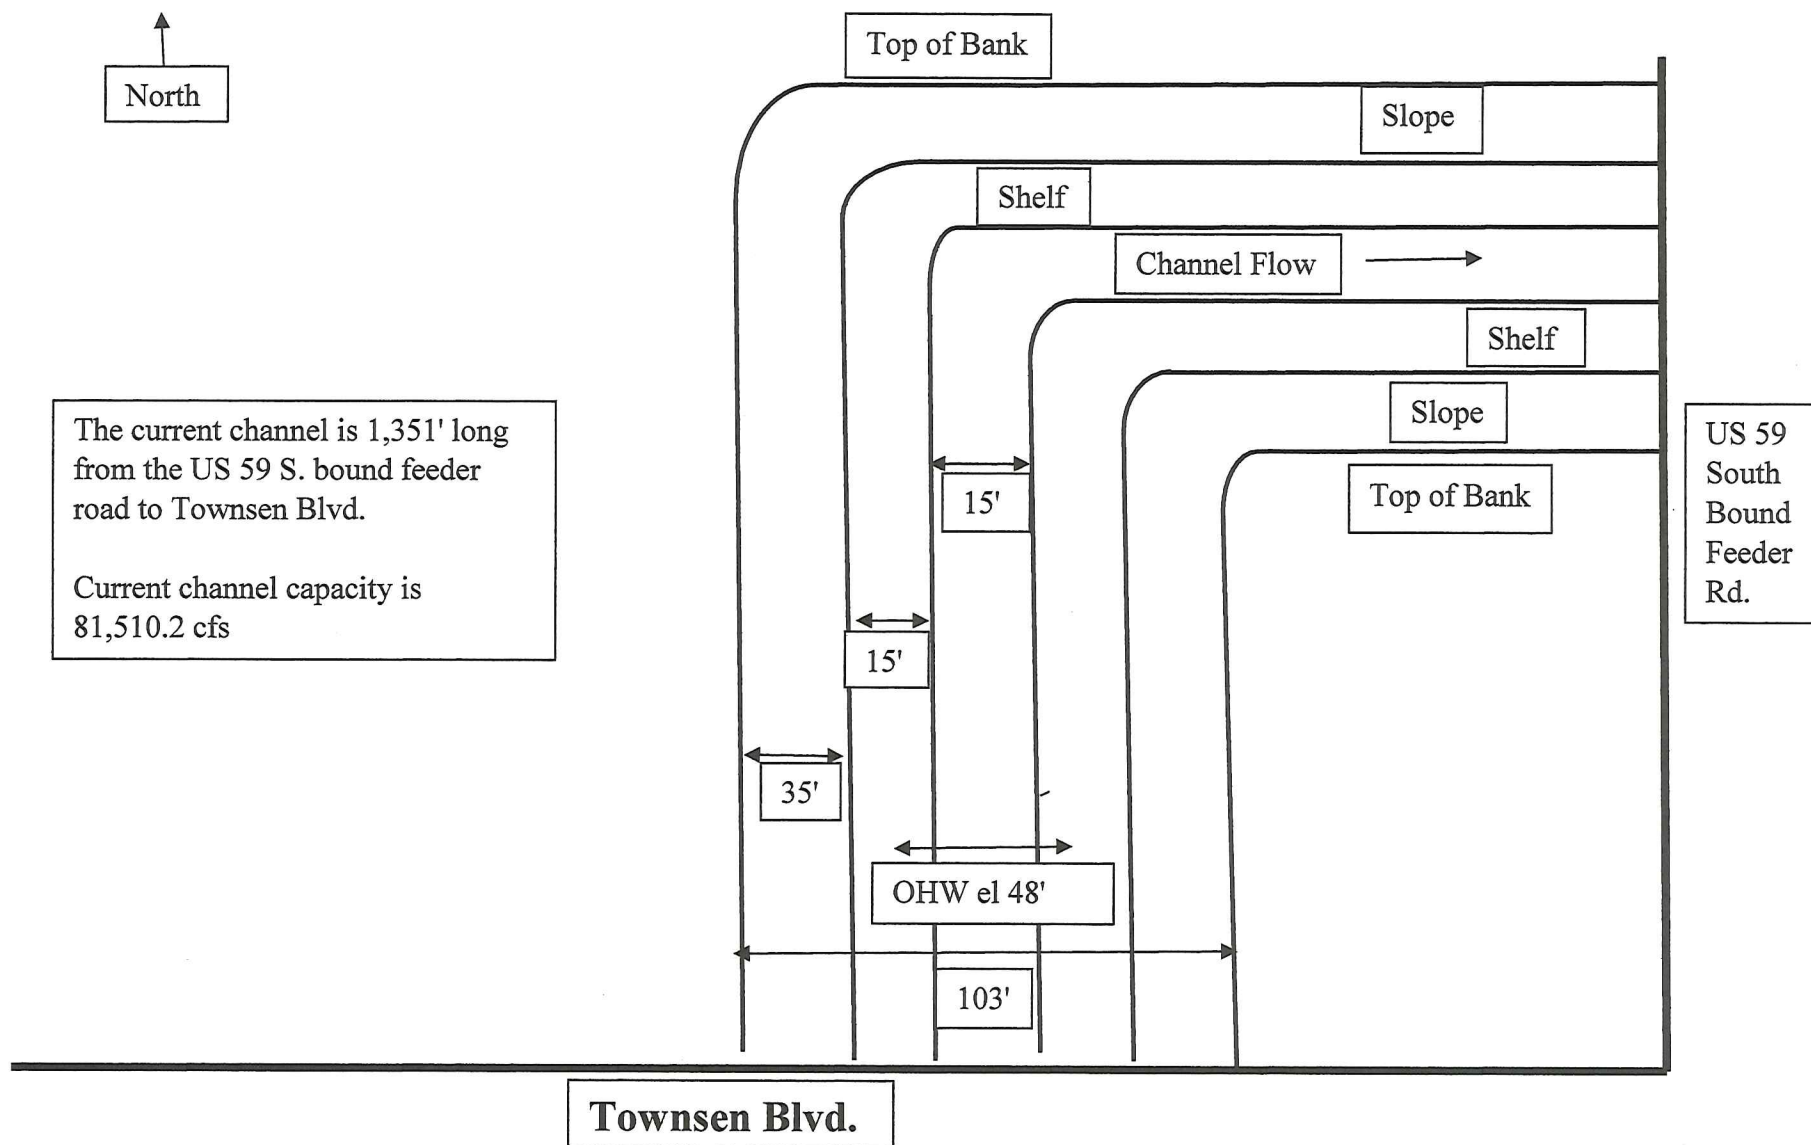


Wayne J. Crouch Environmental Services  
 11907 Park Meadow Court, Suite 100 Houston, Texas 77089  
 281-481-5262 wjcesi@aol.com

Skymark Development Company  
 1616 Voss, Suite 618  
 Houston, Texas 77057-2620  
 SWG-2016-00028 3 of 6


JAN 5 2017



## Townsen Landing Ditch - Current Ditch Profile View

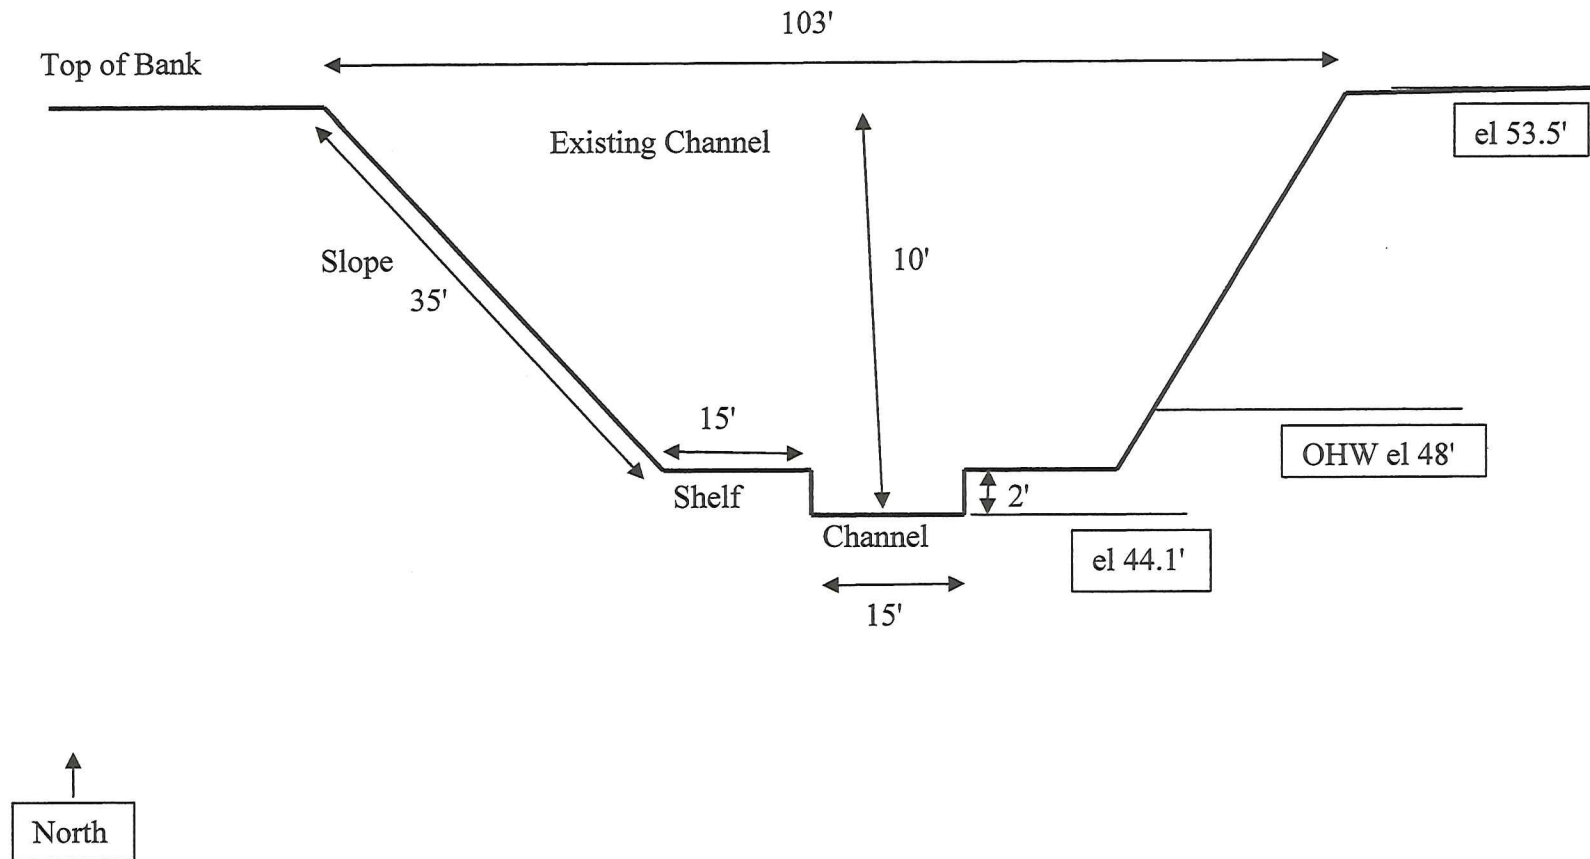

## Townsen Landing Ditch - Proposed Ditch Plan View

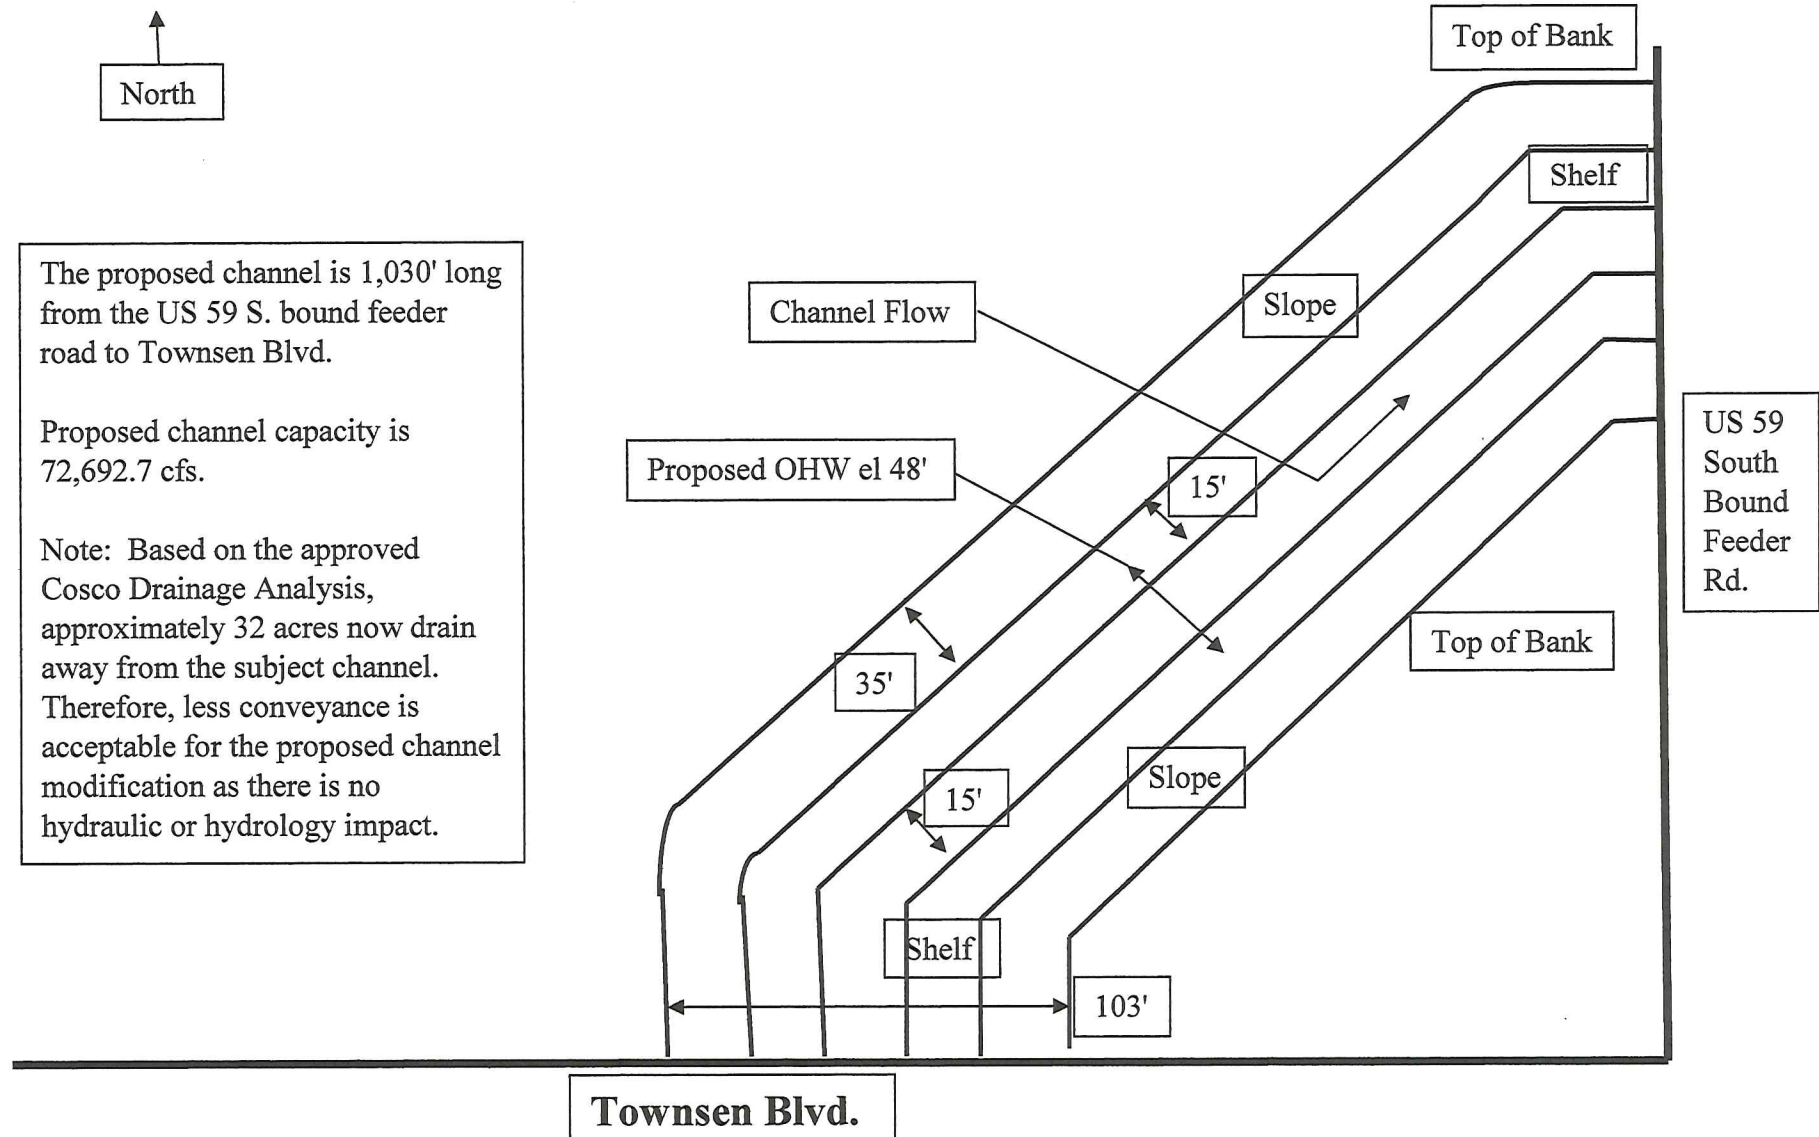

Wayne J. Crouch Environmental Services  
11907 Park Meadow Court, Suite 100 Houston, Texas 77089  
281-481-5262 wjcesi@aol.com

Skymark Development Company  
1616 Voss, Suite 618  
Houston, Texas 77057-2620  
SWG-2016-00028 5 of 6

JAN - 5 2017

## Townsen Landing Ditch - Proposed Ditch Profile View

