




Reference: Stanley Engineering Dwg. # 53801CP1 dated May 17, 2001

SHEET 2 OF 5


REVISIONS		DESIGN BY L&B		DATE 11/28/2017	
NO.	DATE	REMARKS	DATE	DATE	DATE
1		100% L&B REV.			
2		CHECKED BY			
3		APPROVED BY			
4		ENGINEER			
5		FILE NO. HFO MAPS COE 2017/200			
6		SCALE 1" = 240'			

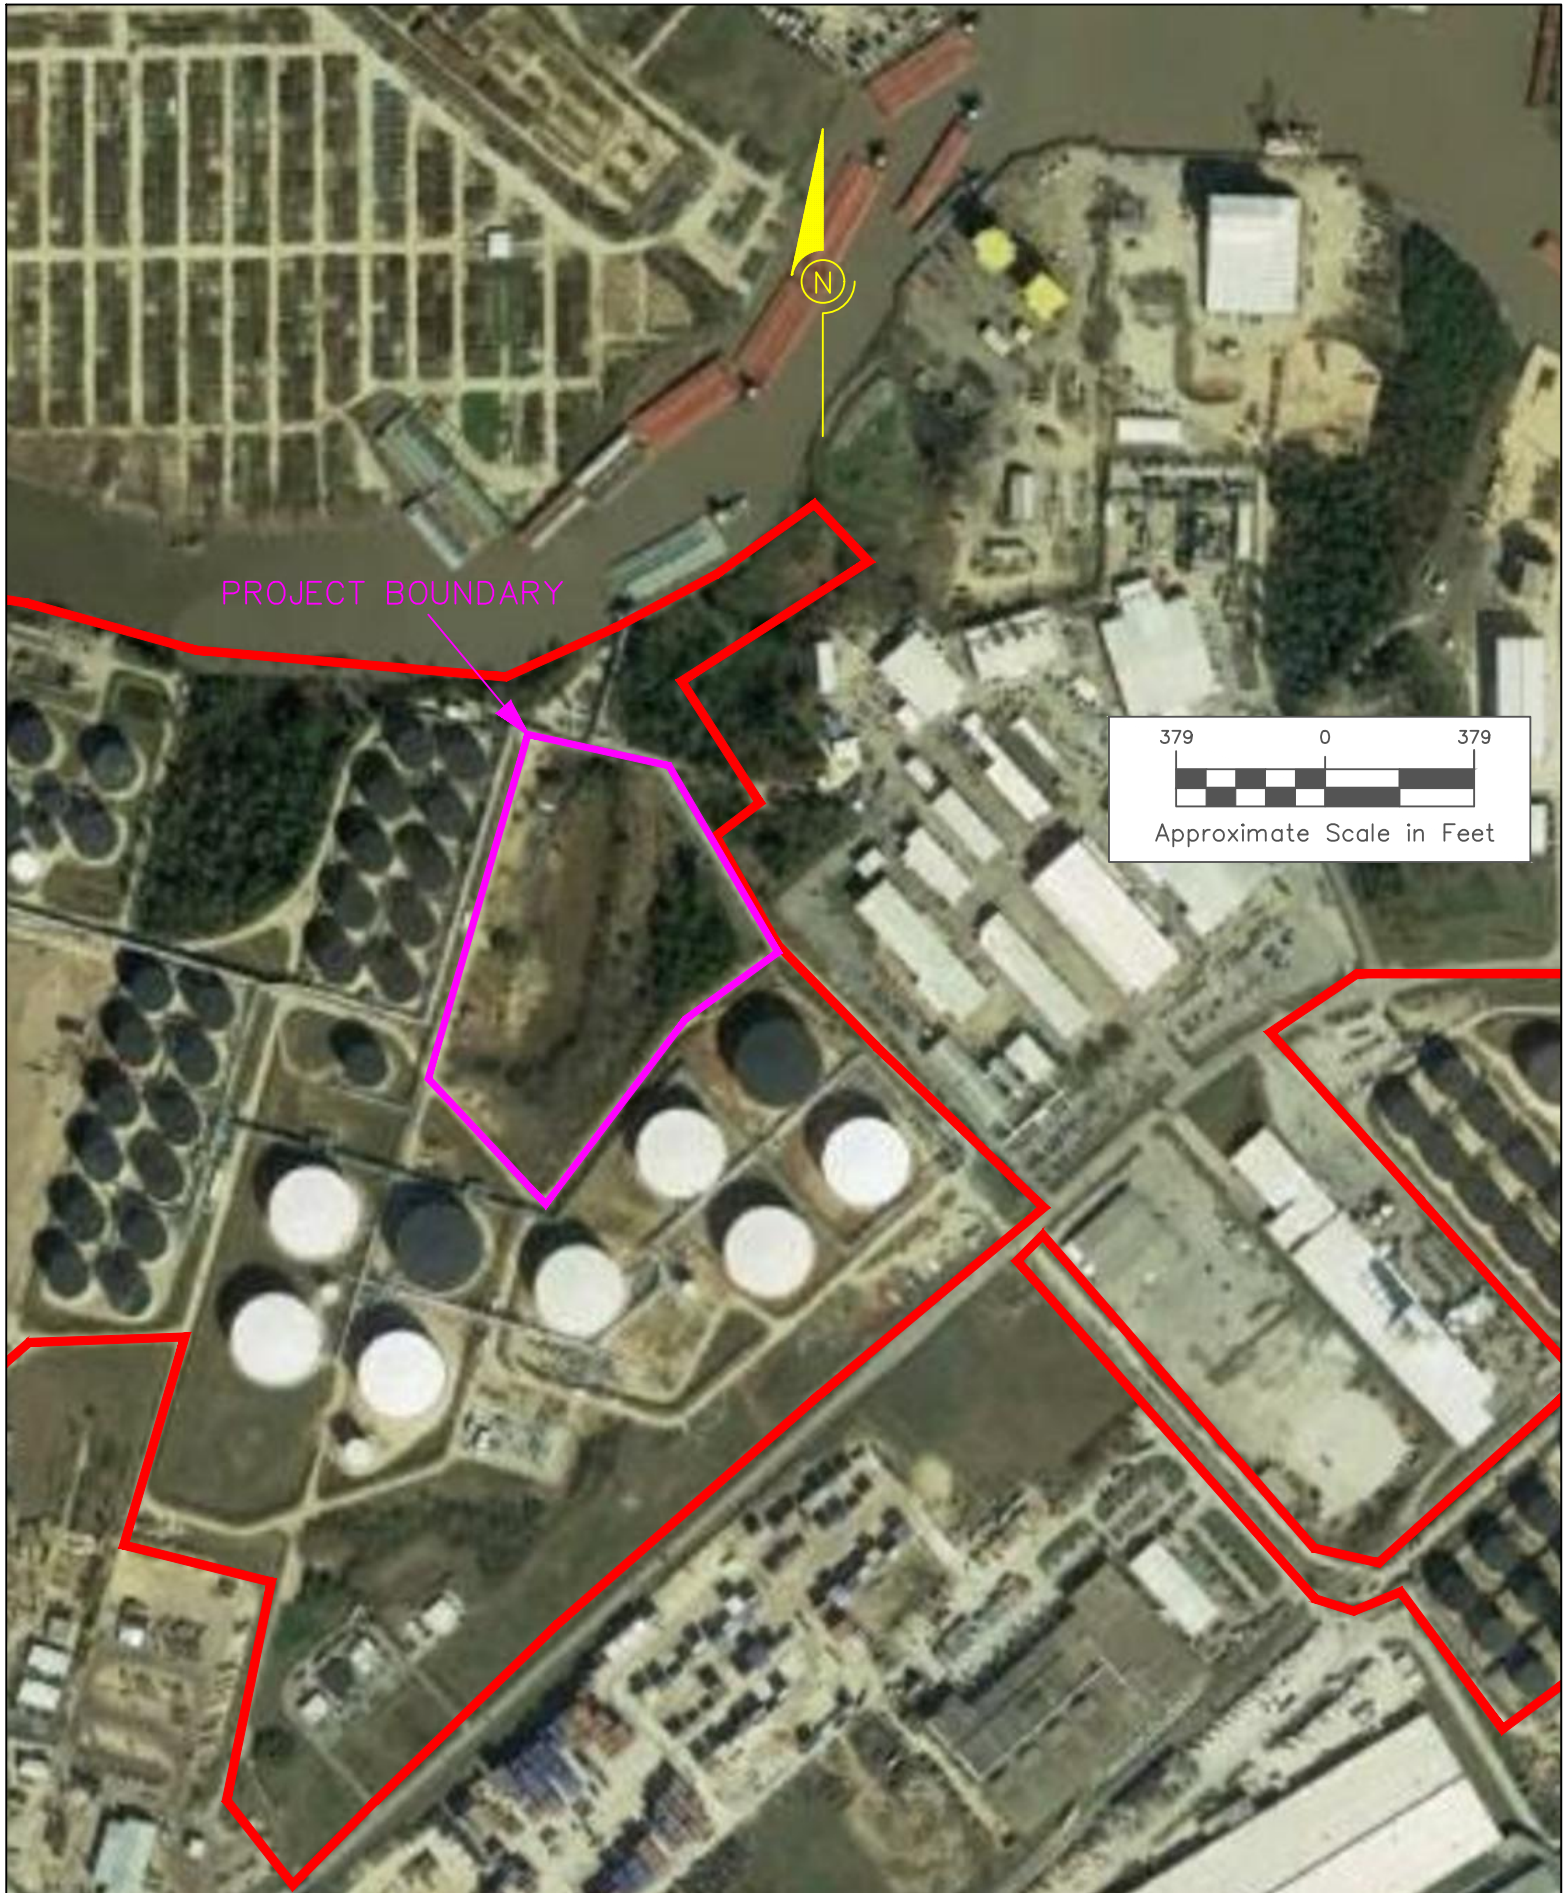

HOUSTON FUEL OIL TERMINAL COMPANY	
AREA MAP	SHEET 2

N:\CLIENT\HFO\DRAWINGS\BASE MAP & Related AutoCAD Maps\USCOE Maps\HFO MAPS COE 2017.dwg, 11/21/2017 4:33:20 PM

PROJECT BOUNDARY

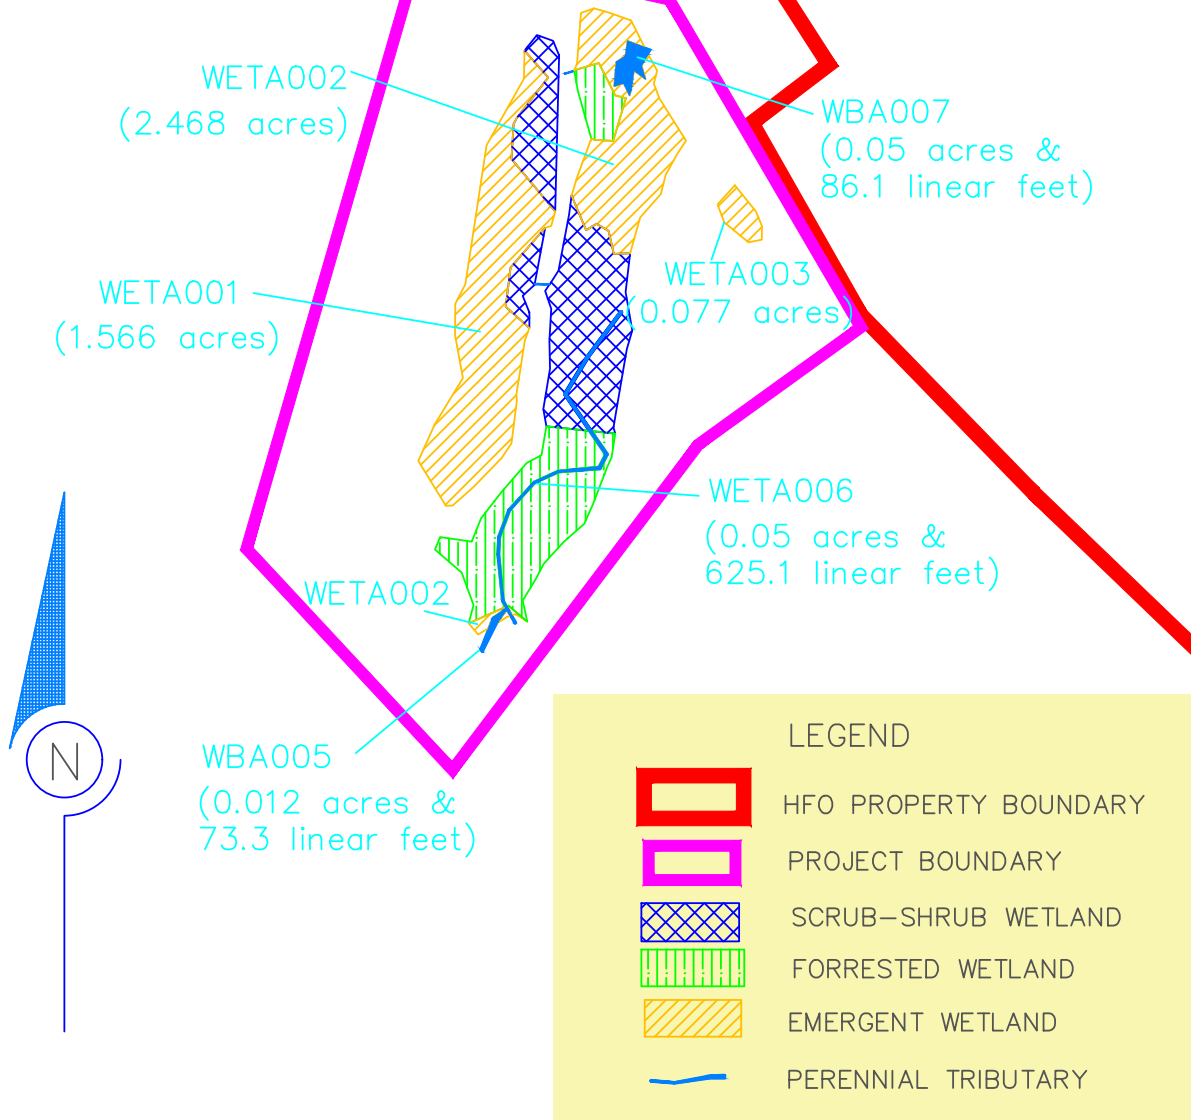


Reference: Stanley Engineering Dwg. # 53801CP2 dated May 17, 2001

SHEET 3 OF 5

REVISIONS							DRAWN BY: LLB		DATE: 11/20/2017		 THE WCM GROUP, INC. P.O. BOX 10477 HOUSTON, TEXAS 77240-0477	HOUSTON FUEL OIL TERMINAL COMPANY		AQUATIC RESOURCES WITHIN PROJECT BOUNDARY SHEET 3
NO.	DATE	REMARKS	DRW.	CHK.	ENG.	APP.	CHECKED BY:	DATE:	DATE:	DATE:		15855 JACINTOPORT BLVD. HOUSTON, HARRIS COUNTY, TEXAS		
							CORRECT BY:	DATE:	DATE:	DATE:				
							APPROVED BY:	DATE:	DATE:	DATE:				
							ENGINEER:	DATE:	DATE:	DATE:				
							FILE NO. - HFO MAPS COE 2017.DWG	SCALE:	SCALE:	SCALE:				

N:\CLIENT\HFO\DRAWINGS\BASE MAP & Related AutoCAD Maps\USCOE Maps\HFO MAPS COE 2017.dwg, 11/21/2017 8:43:19 AM

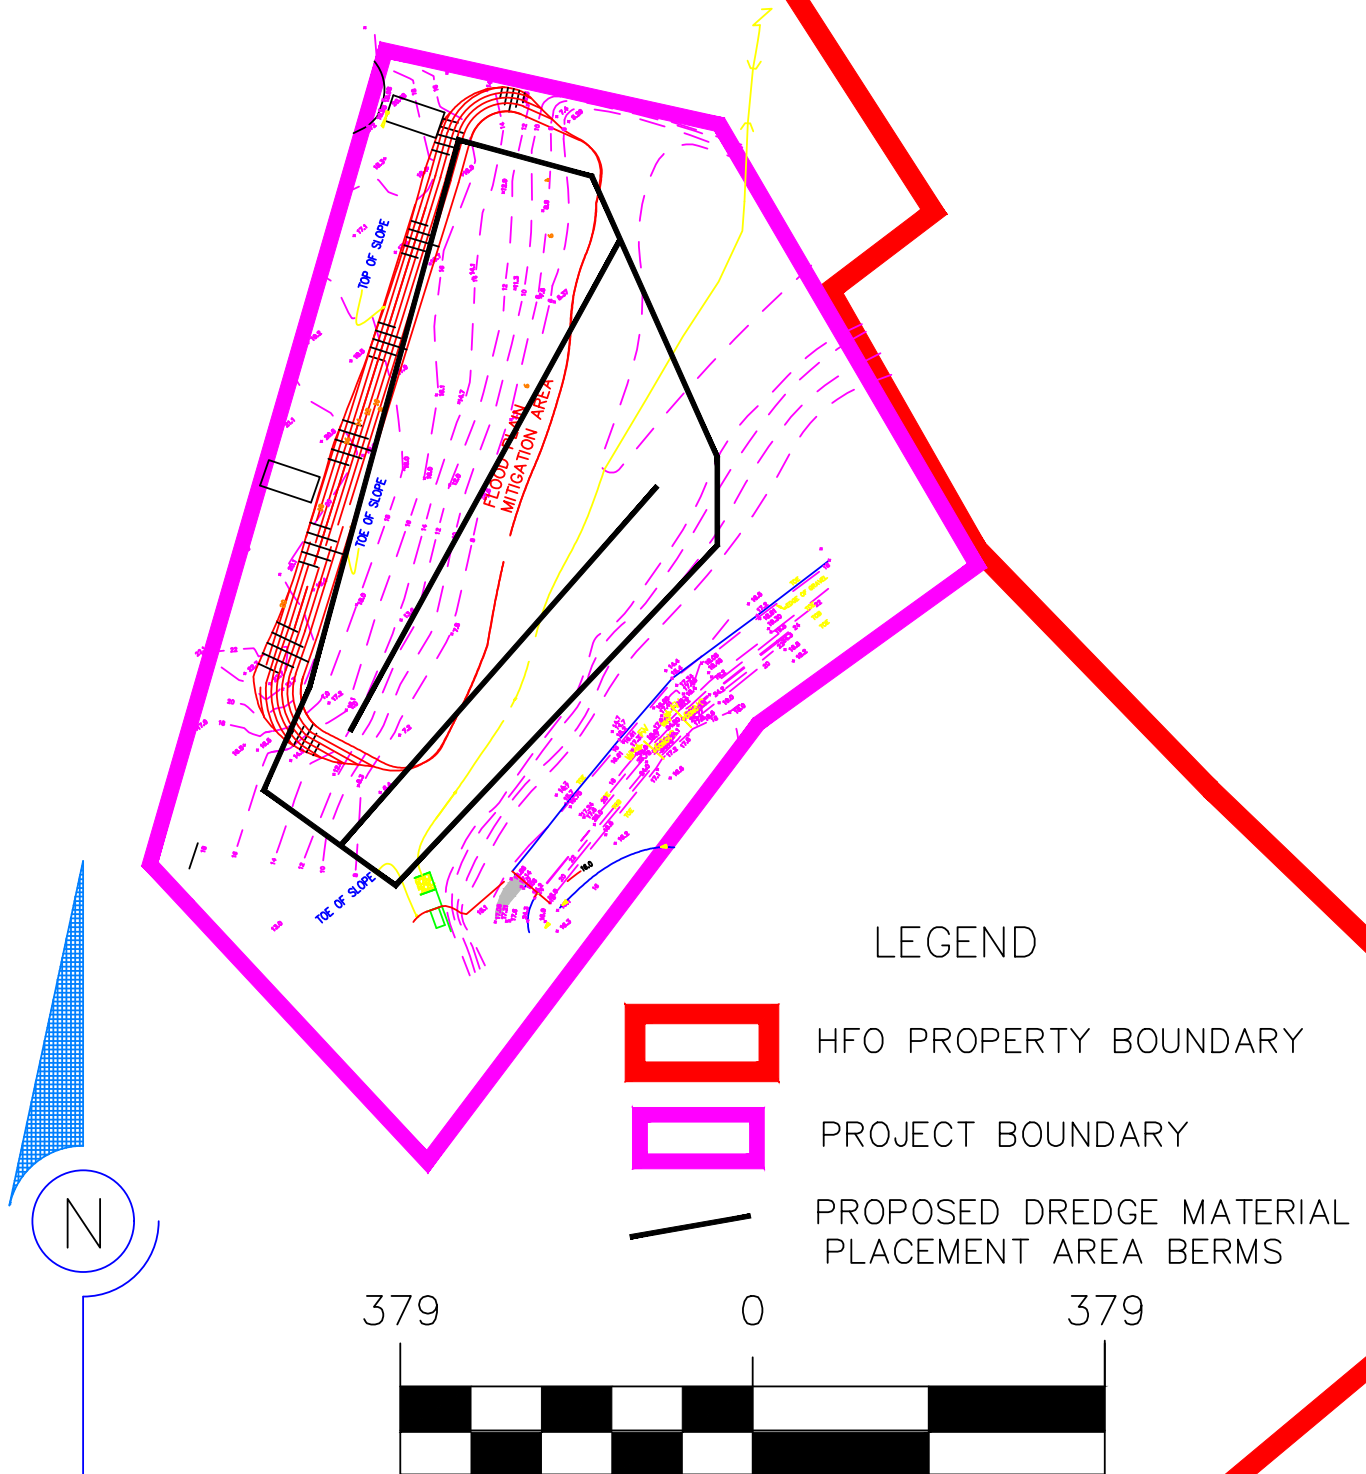


Approximate Scale in Feet

Reference: Stanley Engineering Dwg. # 53801CP2 dated May 17, 2001

SHEET 4 OF 5

REVISIONS							DRAWN BY: LLB		DATE: 11/20/2017		 THE WCM GROUP, INC. PO BOX 9817 HARLE, TEXAS 77540-9817 PO 6000 409-729 Fax 409-406-5026	HOUSTON FUEL OIL TERMINAL COMPANY		SHEET 4
NO.	DATE	REMARKS	DRW.	CHK.	ENG.	APP.	CHECKED BY:	DATE:	15855 JACINTOPORT BLVD. HOUSTON, HARRIS COUNTY, TEXAS					
							CORRECT BY:	DATE:						
							APPROVED BY:	DATE:						
							ENGINEER:	DATE:						
							FILE NO.: HFO MAPS COE 2017.DWG	SCALE:						

N:\CLIENT\HFO\DRAWINGS\BASE MAP & Related AutoCAD Maps\USCOE Maps\HFO MAPS COE 2017.dwg, 11/21/2017 8:34:48 AM

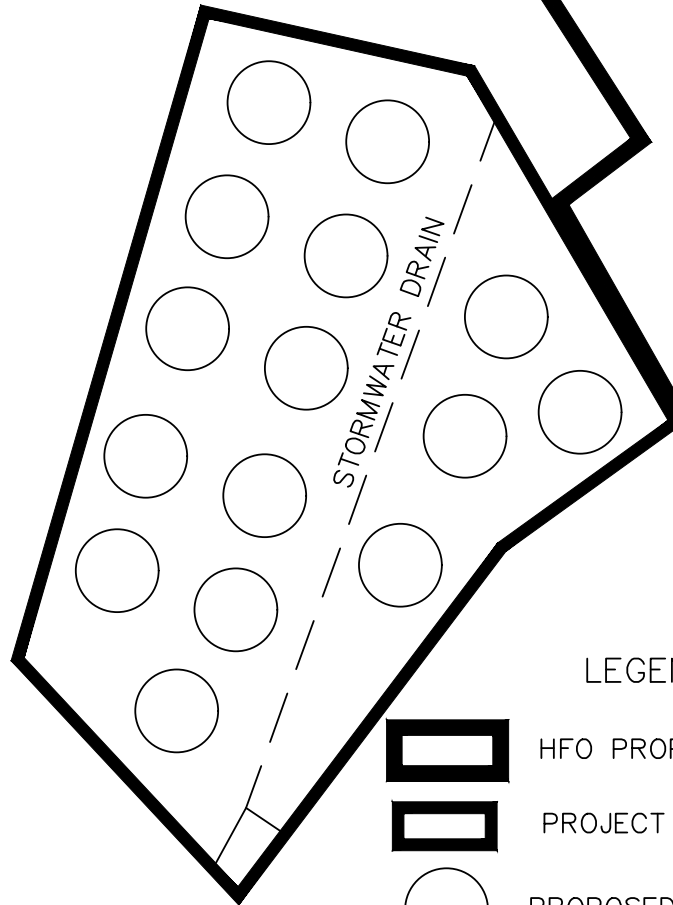

LEGEND




HFO PROPERTY BOUNDARY



PROJECT BOUNDARY



PROPOSED FUTURE TANK FARM

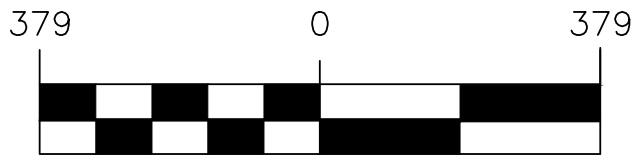

Approximate Scale in Feet

Reference: Stanley Engineering Dwg. # 53801CP2 dated May 17, 2001

SHEET 5 OF 5

REVISIONS							DRAWN BY: LLB		DATE: 11/20/2017	
NO.	DATE	REMARKS	DRW.	CHK.	ENG.	APP.	CHECKED BY:	DATE:		
							CORRECT BY:	DATE:		
							APPROVED BY:	DATE:		
							ENGINEER:	DATE:		
							FILE NO.: HFO MAPS COE 2017.DWG	SCALE:		




THE WCM GROUP, INC.

HOUSTON FUEL OIL TERMINAL COMPANY
15855 JACINTOPORT BLVD.
HOUSTON, HARRIS COUNTY, TEXAS

**PROJECT BOUNDARY WITH
PROPOSED FUTURE TANK FARM**

SHEET
5

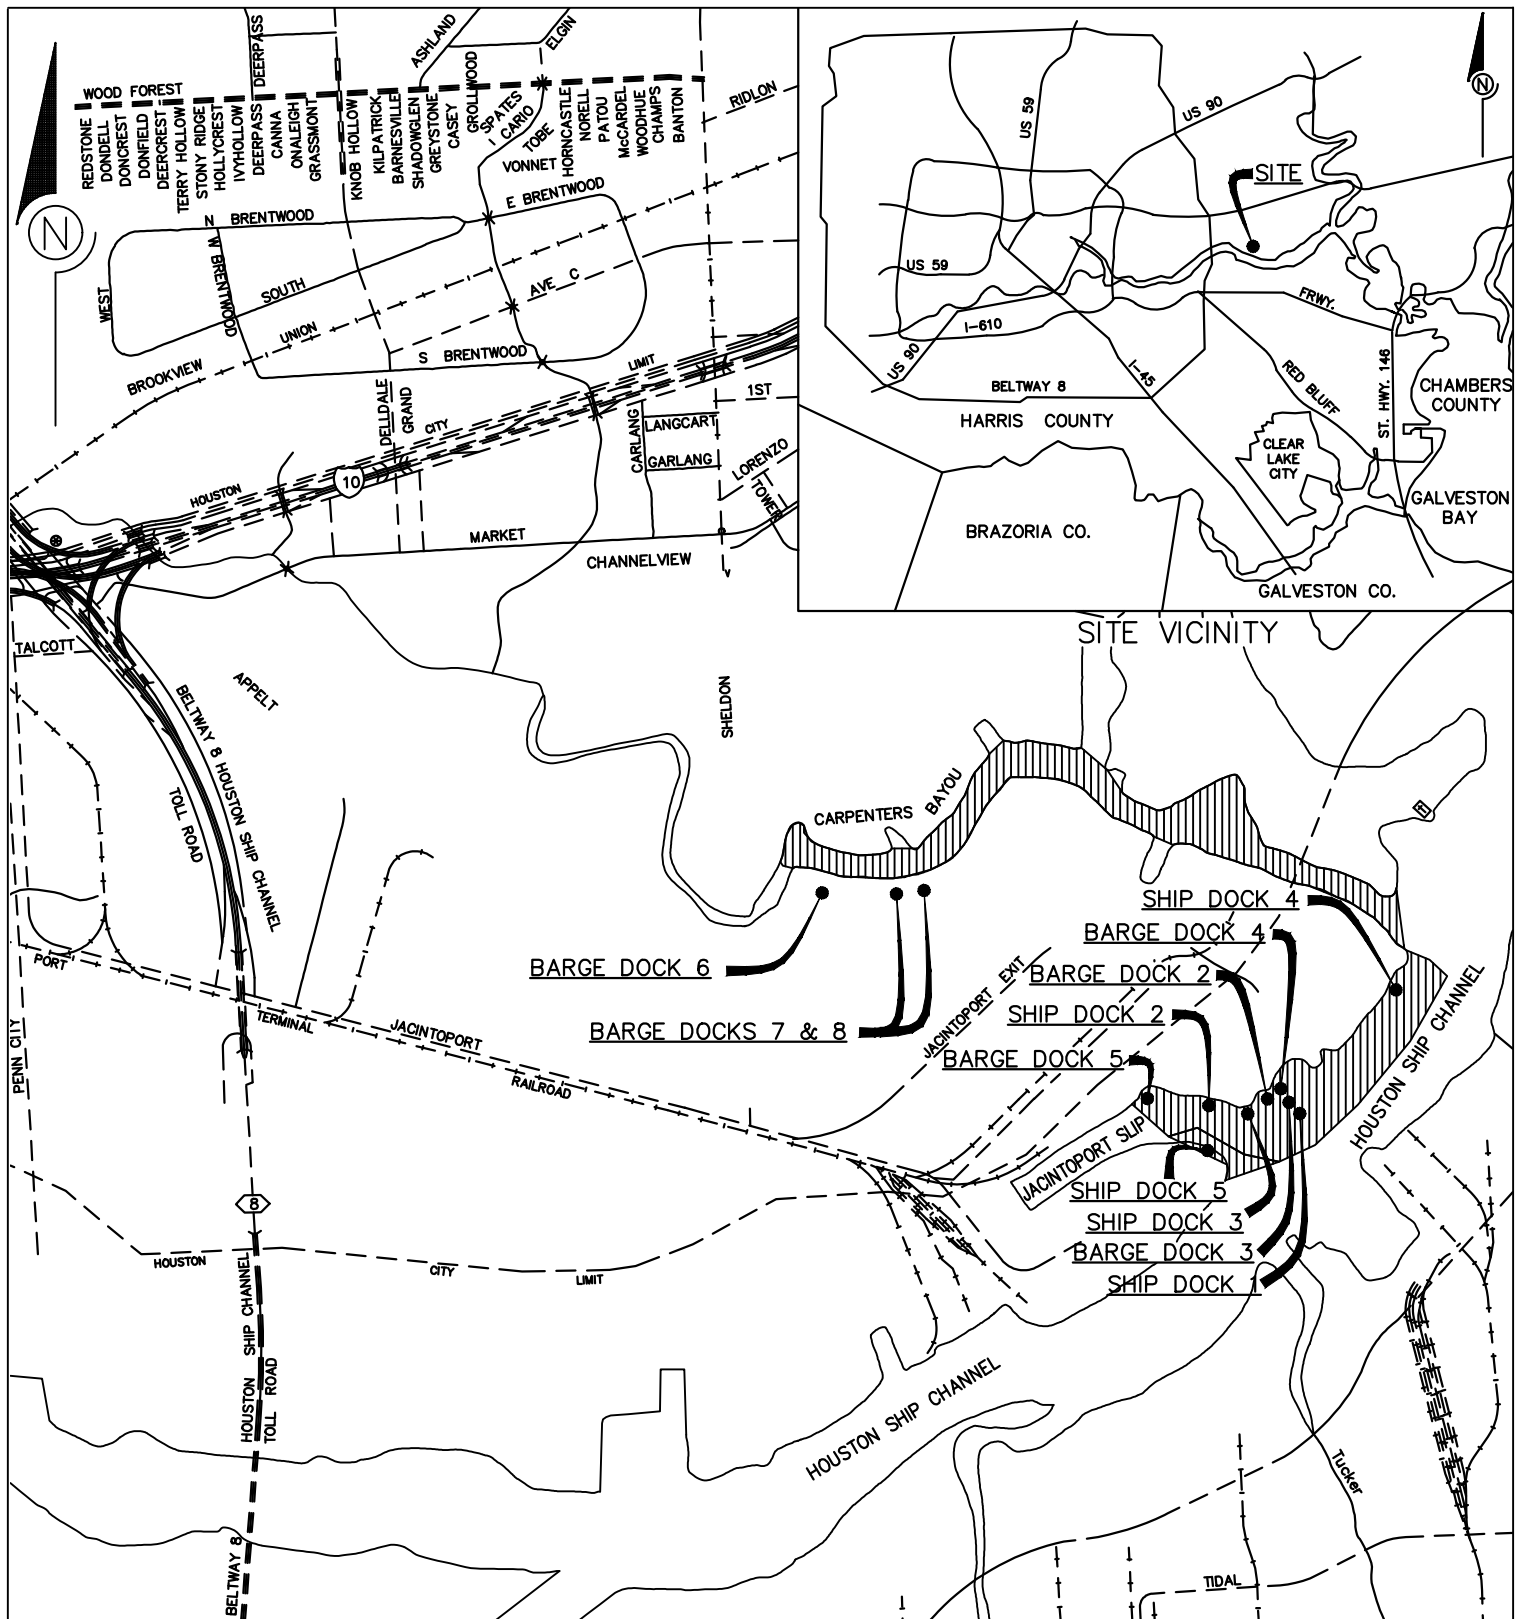

HOUSTON SHIP CHANNEL & CARPENTERS BAYOU OVERALL LAYOUT

NOTE:

PREVIOUS PERMIT NUMBER FOR MAINTENANCE DREDGING AT SHIP DOCKS 1-4 AND BARGE DOCKS 2-5 IS SWG-1998-02478. PREVIOUS PERMIT NUMBER FOR MAINTENANCE DREDGING AT BARGE DOCKS 6, 7, 8 AND CARPENTERS BAYOU IS SWG-2007-0190.

1"=2650'

SK-1


REVISIONS							DRAWN BY: LLB		DATE: 11/20/2017	
NO.	DATE	REMARKS	DRW.	CHK.	ENG.	APP.	CHECKED BY:	DATE:		
							CORRECT BY:	DATE:		
							APPROVED BY:	DATE:		
							ENGINEER:	DATE:		
							FILE NO.: HFO MAP COE DREDGE MAP.DWG	SCALE: 1" = 2,650'		



HOUSTON FUEL OIL TERMINAL COMPANY
15855 JACINTOPORT BLVD.
HOUSTON, HARRIS COUNTY, TEXAS

MAINTENANCE DREDGING

FIGURE
1

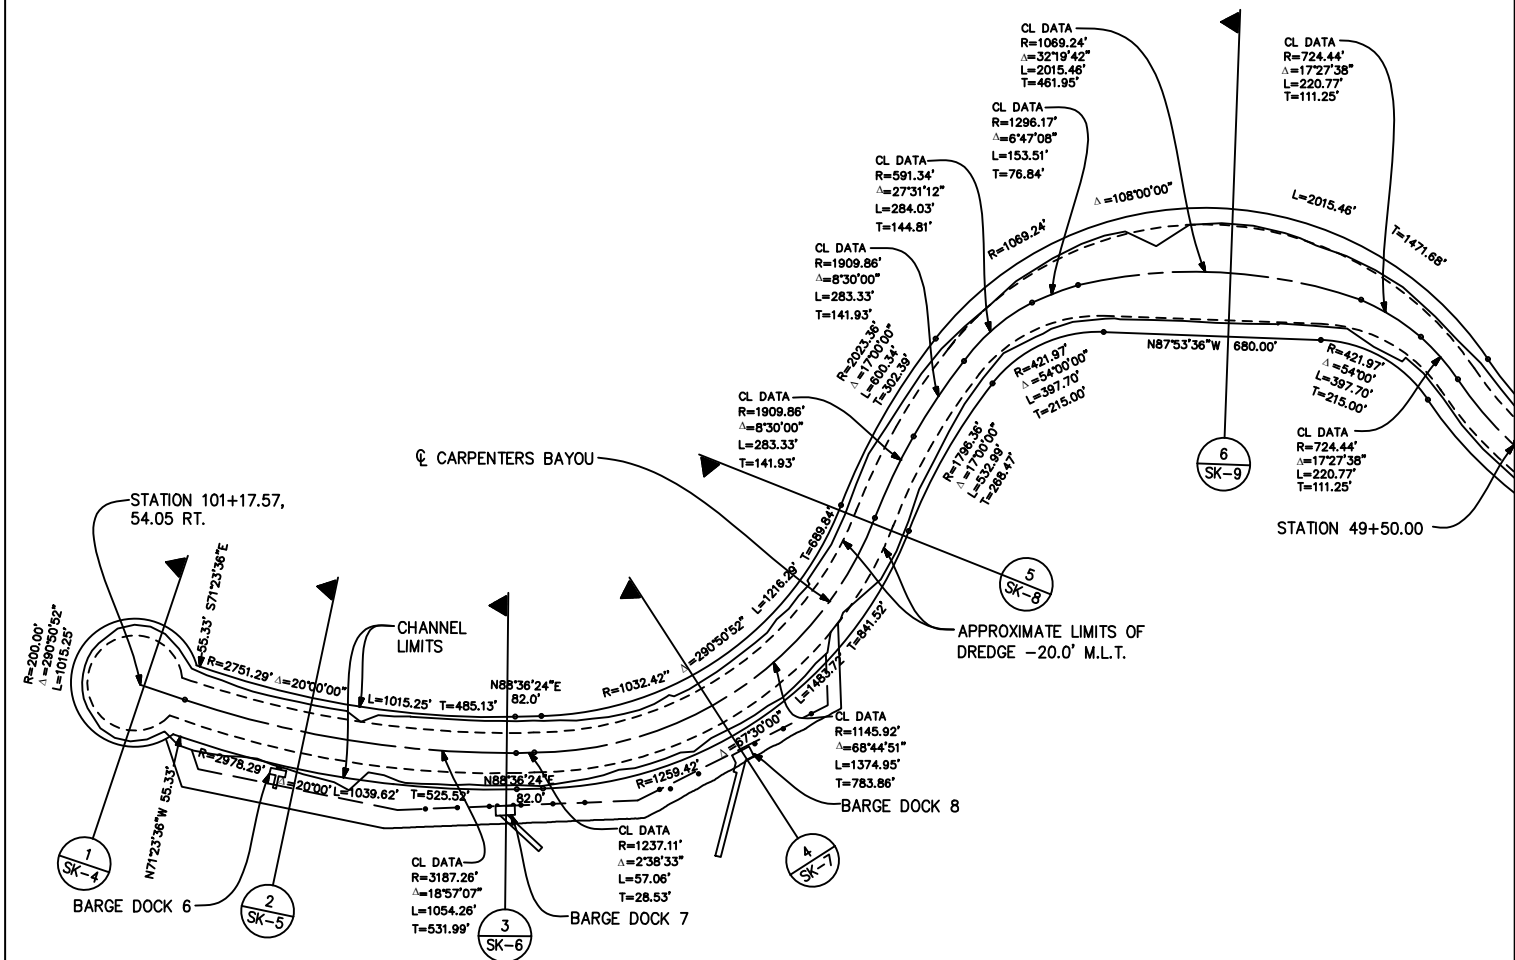

CARPENTERS BAYOU LAYOUT
1"=600'



LAYOUT
SCALE: 1"=600'

SKCB-2


REVISIONS							DRAWN BY: LLB	DATE: 11/20/2017
NO.	DATE	REMARKS	DRW.	CHK.	ENG.	APP.	CHECKED BY:	DATE:
							CORRECT BY:	DATE:
							APPROVED BY:	DATE:
							ENGINEER:	DATE:
							FILE NO. = HFO_COF_LAYOUTS.CRDWG	SCALE: 1" = 400'



HOUSTON FUEL OIL TERMINAL COMPANY
15855 JACINTOPORT BLVD.
HOUSTON, HARRIS COUNTY, TEXAS

MAINTENANCE DREDGING LAYOUT

FIGURE
1

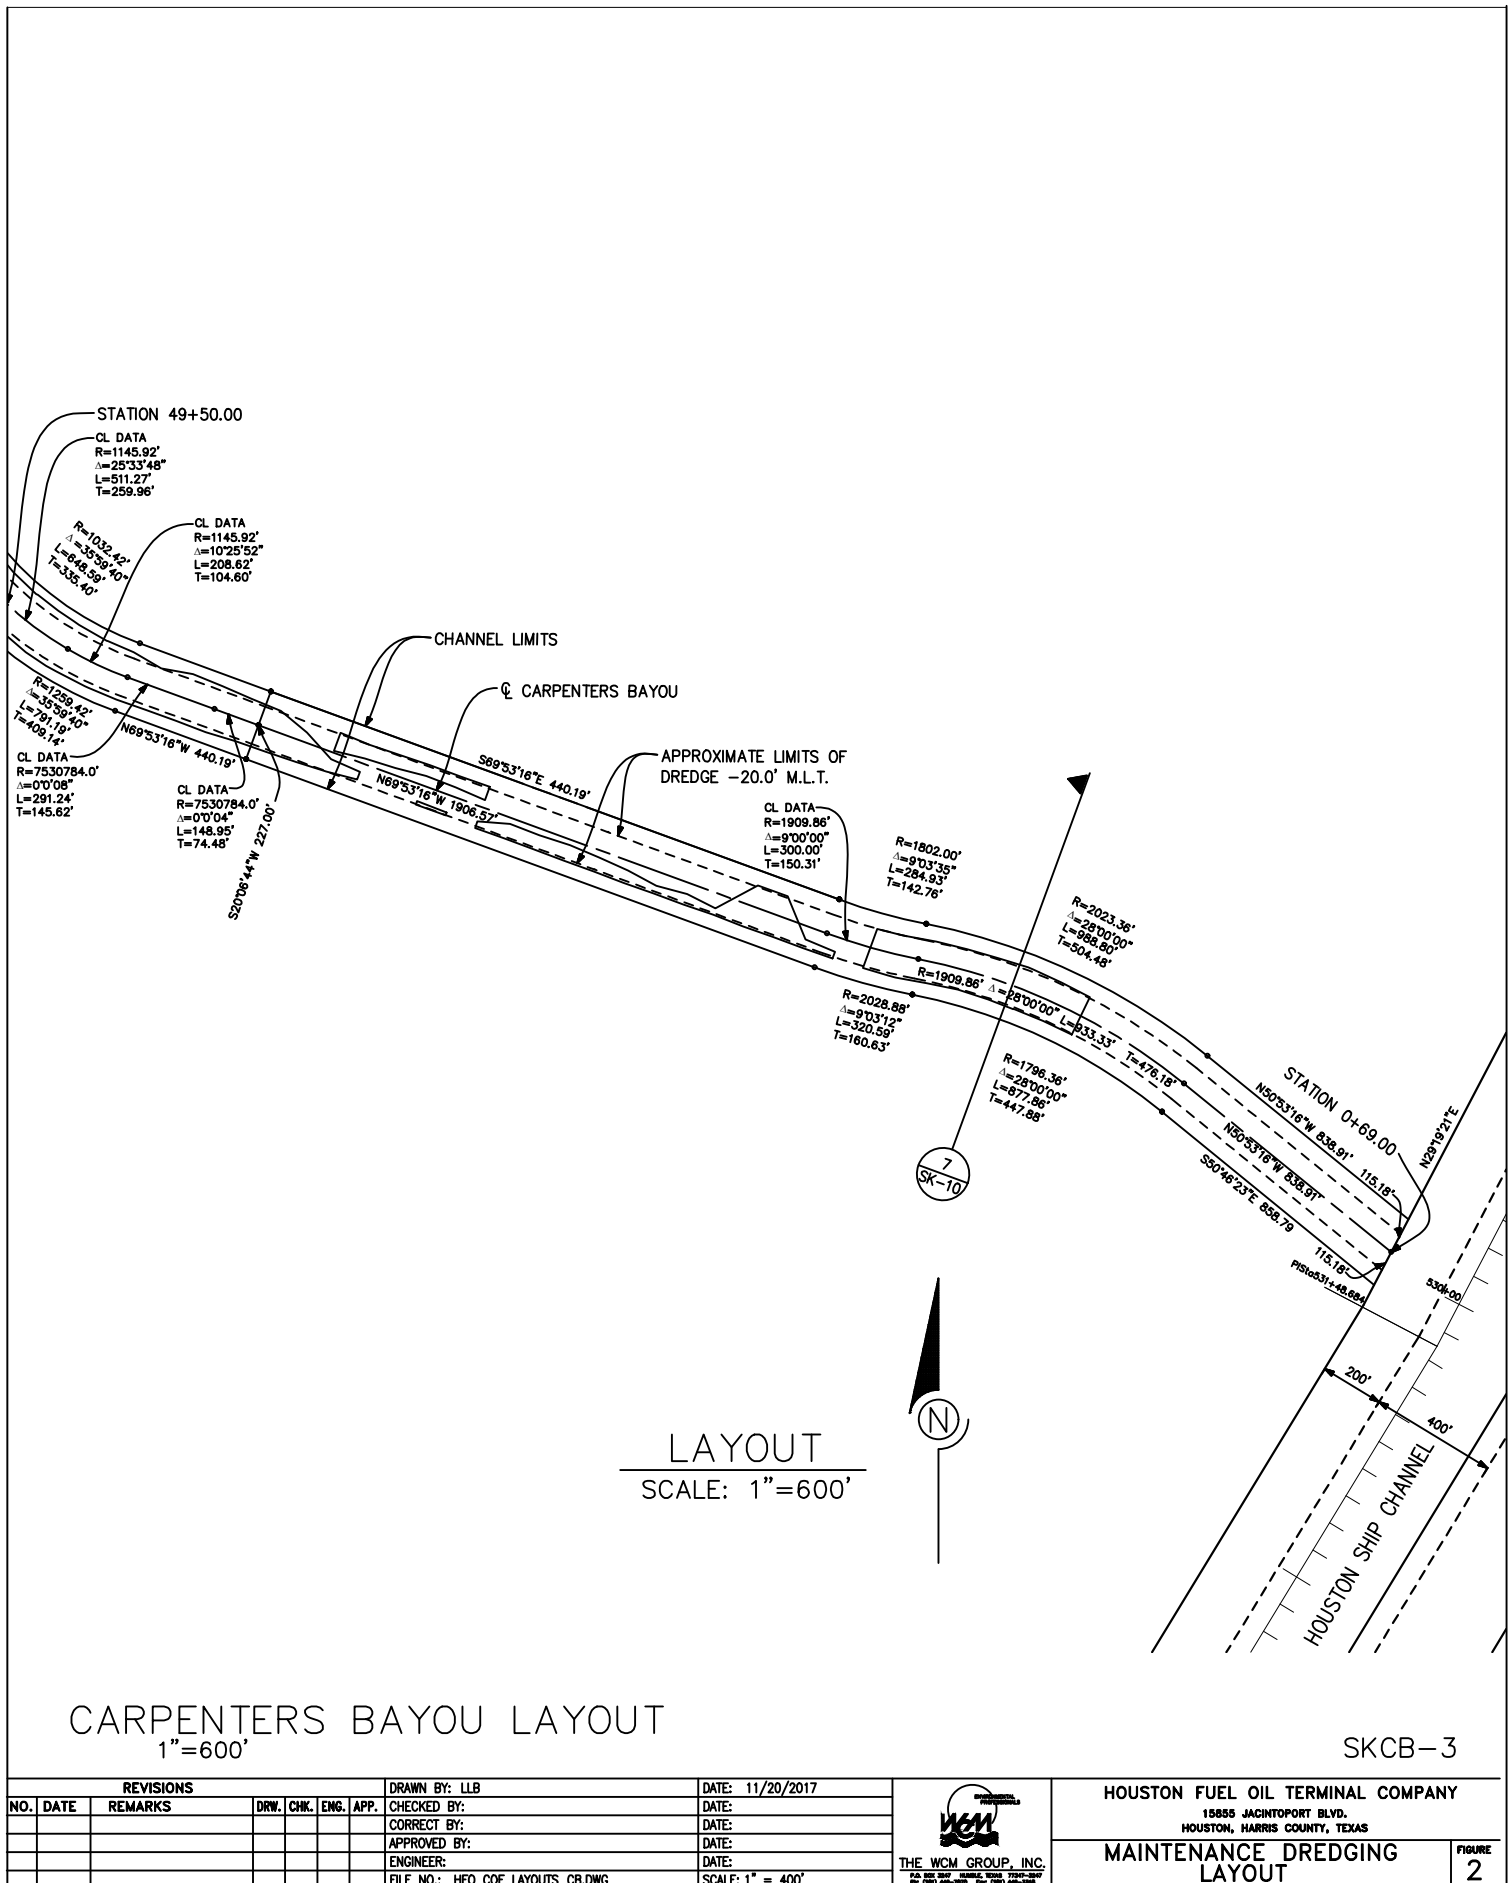


REVISIONS						DRAWN BY: LJB	DATE: 11/28/2018
NO.	DATE	REMARKS	DWN:	CHEK:	ENG:	APP:	
							CHECKED BY: DATE:
							CORRECT BY: DATE:
							APPROVED BY: DATE:
							ENGINEER: DATE:
							FILE NO.: HFO OCE SECTIONS_JMC-HSC.DWG SCALE: N/A



HOUSTON FUEL OIL TERMINAL COMPANY
 1585 JACONTOPORT BLVD.
 HOUSTON, HARRIS COUNTY, TEXAS

**MAINTENANCE DREDGING
DREDGING SECTION**

FIGURE **1**

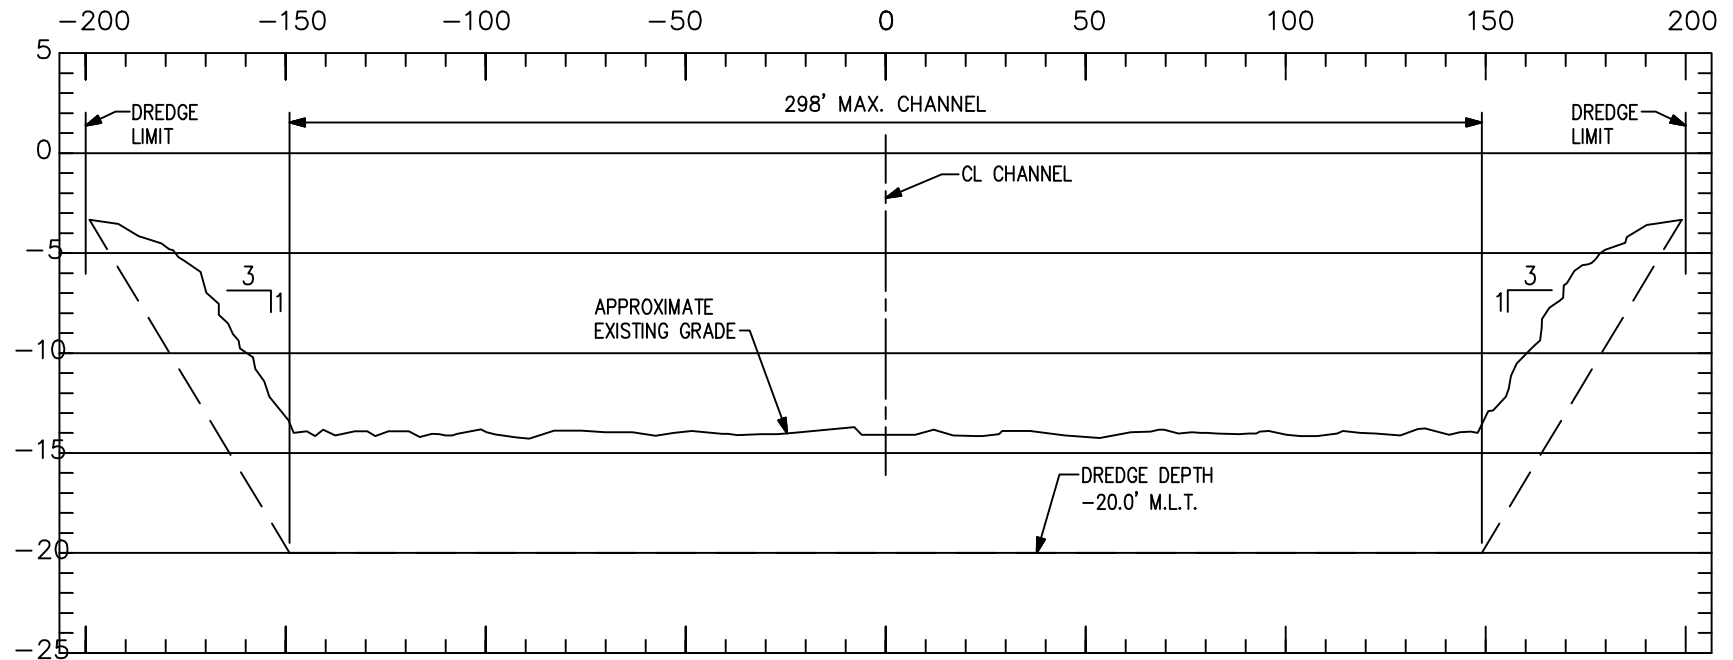

1 DREDGING SECTION
SK-4 1"=50' HORZ., 1"=10' VERT.

CARPENTERS BAYOU SECTION

AS SHOWN

NOTES:


Mechanical and Hydraulic Dredging Proposed

20,000 cubic yard = amount of material to be removed from Carpenters Bayou (initially and annually).

- 14.0 feet MTL = existing depth.
- 20.0 feet MTL = proposed depth.

SKCB-4

NO.	DATE	REMARKS	DWN.	CHK.	ENG.	APP.	CHECKED BY:	DATE:			
							CORRECT BY:	DATE:			
							APPROVED BY:	DATE:			
							ENGINEER:	DATE:			
							FILE NO.: HFO COE SECTIONS, JAC-HSC, DWS	SCALE: N/A			

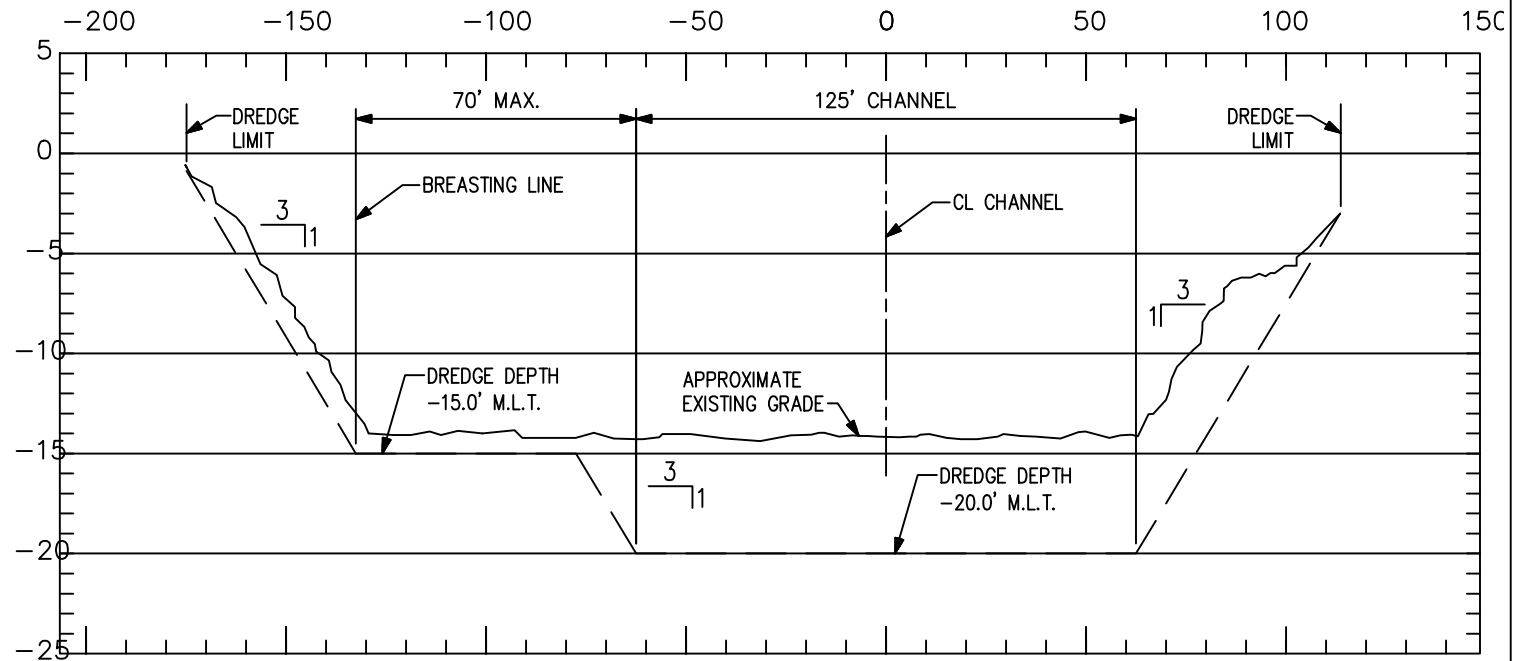

2 DREDGING SECTION @ BARGE DOCK 6
 SK-5 1"=50' HORZ., 1"=10' VERT.

CARPENTERS BAYOU SECTION

AS SHOWN


SKCB-5

NOTES:

Mechanical and Hydraulic Dredging Proposed

20,000 cubic yard = amount of material to be removed from Carpenters Bayou (initially and annually).

- 14.0 feet MTL = existing depth.
- 20.0 feet MTL = proposed depth.

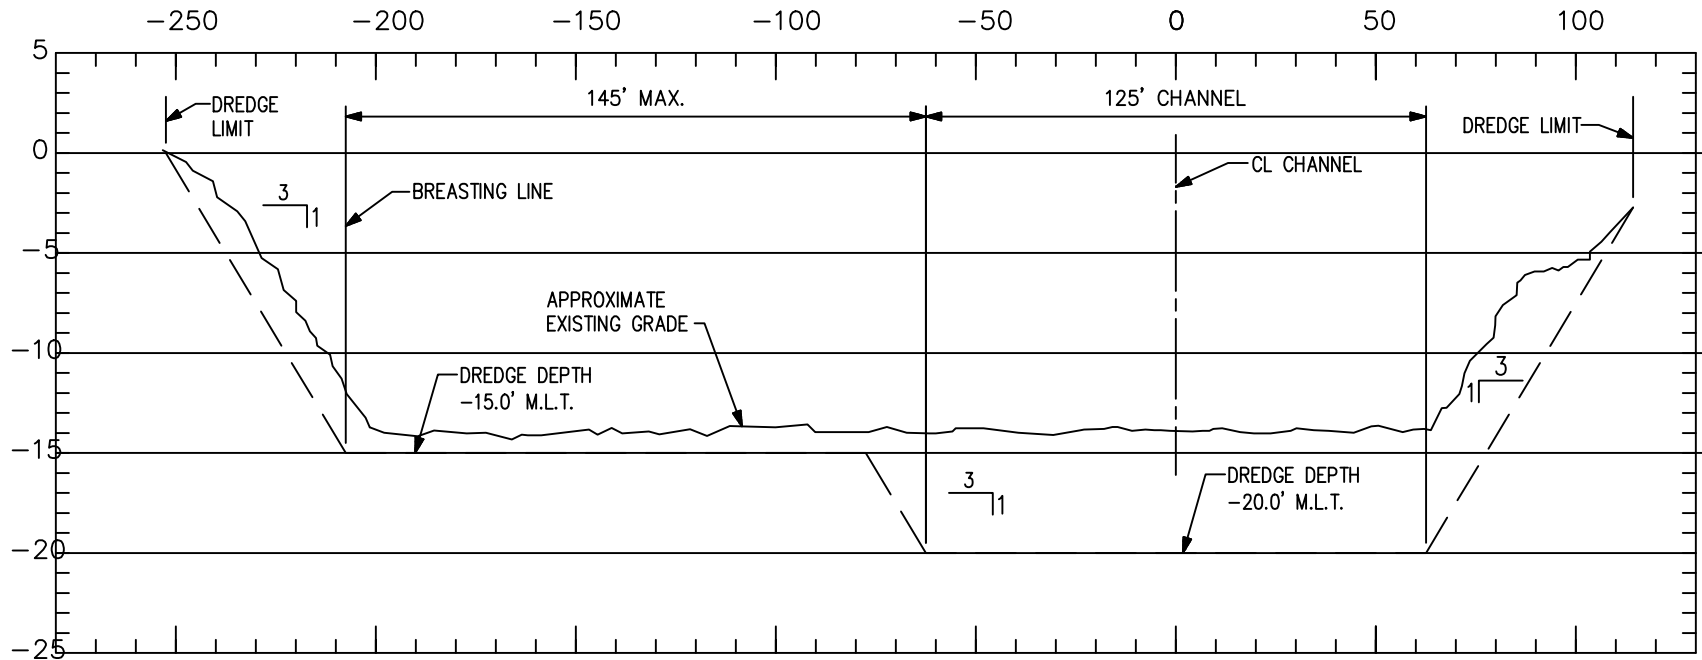

3
SK-6

DREDGING SECTION @ BARGE DOCK 7

1"=50' HORZ., 1"=10' VERT.

CARPENTERS BAYOU SECTION

SKCB-6

NOTES:

AS SHOWN

Mechanical and Hydraulic Dredging Proposed

20,000 cubic yard = amount of material to be removed from Carpenters Bayou (initially and annually).

- 14.0 feet MTL = existing depth.

- 20.0 feet MTL = proposed depth.

REVISIONS		DATE	BY	CHK.	ENG.	APP.	DATE	BY	CHK.	ENG.	APP.
NO.	DATE	REMARKS									
1											
2											
THE WCM GROUP, INC.


MAINTENANCE DREDGING
DREDGING SECTION

FIGURE
3

REVISIONS							DRAWN BY: LJB	DATE: 11/28/2018
NO.	DATE	REMARKS	PRN.	CHK.	ENG.	APP.	CHECKED BY:	DATE:
							CORRECT BY: <th>DATE:</th>	DATE:
							APPROVED BY: <th>DATE:</th>	DATE:
							ENGINEER: <th>DATE:</th>	DATE:
							FILE NO.: HFO ODE SECTIONS_JAC-HSC.DWG	SCALE: N/A

 

WCM

HOUSTON FUEL OIL TERMINAL COMPANY


1585 JACINTOPORT BLVD.
HOUSTON, HARRIS COUNTY, TEXAS

**MAINTENANCE DREDGING
DREDGING SECTION**

PROJECT

4

THE WCM GROUP, INC.

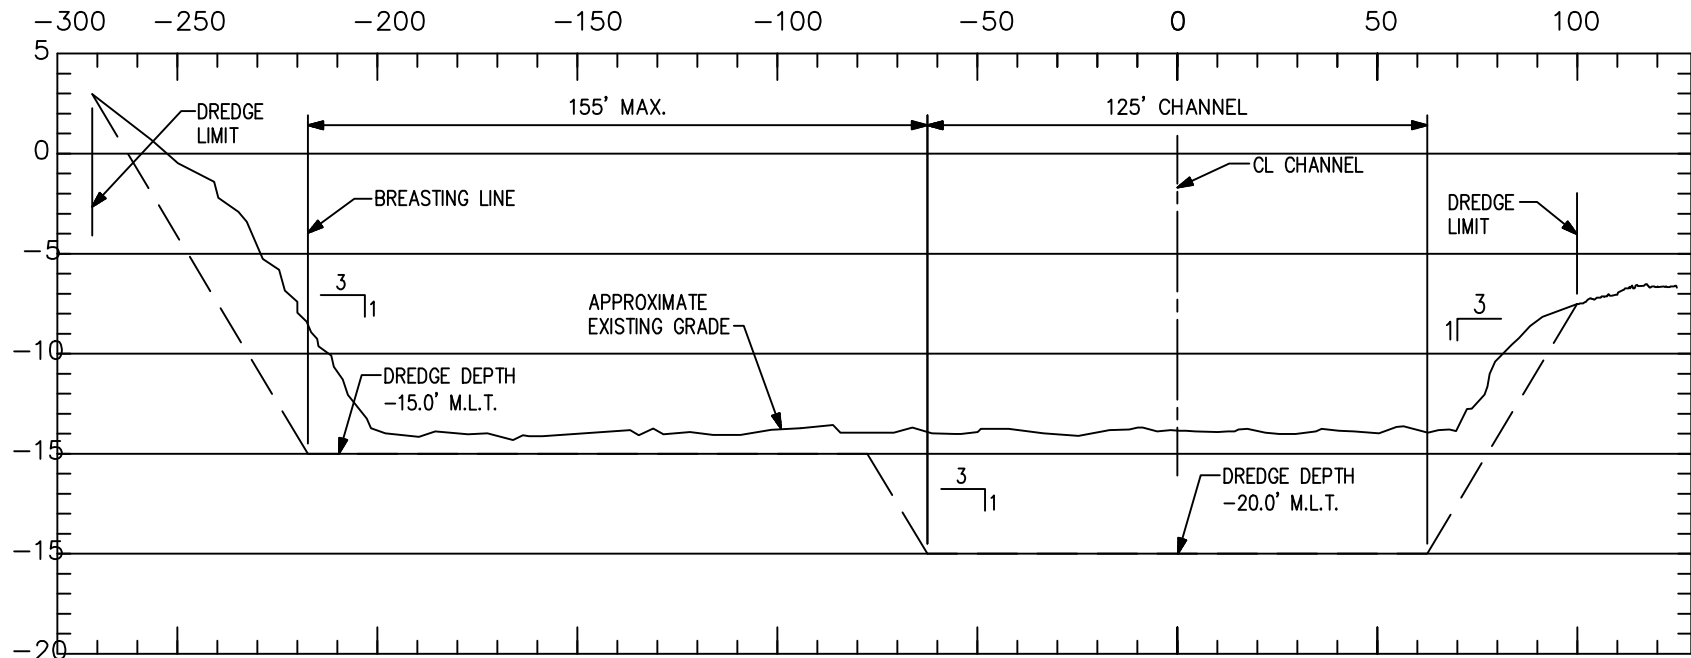

4 DREDGING SECTION @ BARGE DOCK 8
 SK-7 1"=50' HORZ., 1"=10' VERT.

CARPENTERS BAYOU SECTION

AS SHOWN

SKCB-7


NOTES:

Mechanical and Hydraulic Dredging Proposed

20,000 cubic yard = amount of material to be removed from Carpenters Bayou (initially and annually).

- 14.0 feet MTL = existing depth.
- 20.0 feet MTL = proposed depth.

REVIEWS				DRAWN BY: LTB	DATE: 11/28/2018	 HOUSTON FUEL OIL TERMINAL COMPANY 15855 JACINTOPOINT BLVD. HOUSTON, HARRIS COUNTY, TEXAS MAINTENANCE DREDGING DREDGING SECTION
NO. DATE	REMARKS	DRW. CHK. ENG. APP.	CHECKED BY:	DATE:		
			CORRECT BY:	DATE:		
			APPROVED BY:	DATE:		
			ENGINEER:	DATE:		
			FILE NO.: HFO CODE SECTIONS JMC-HSC.DWG	SCALE: N/A		
					FIGURE 5	

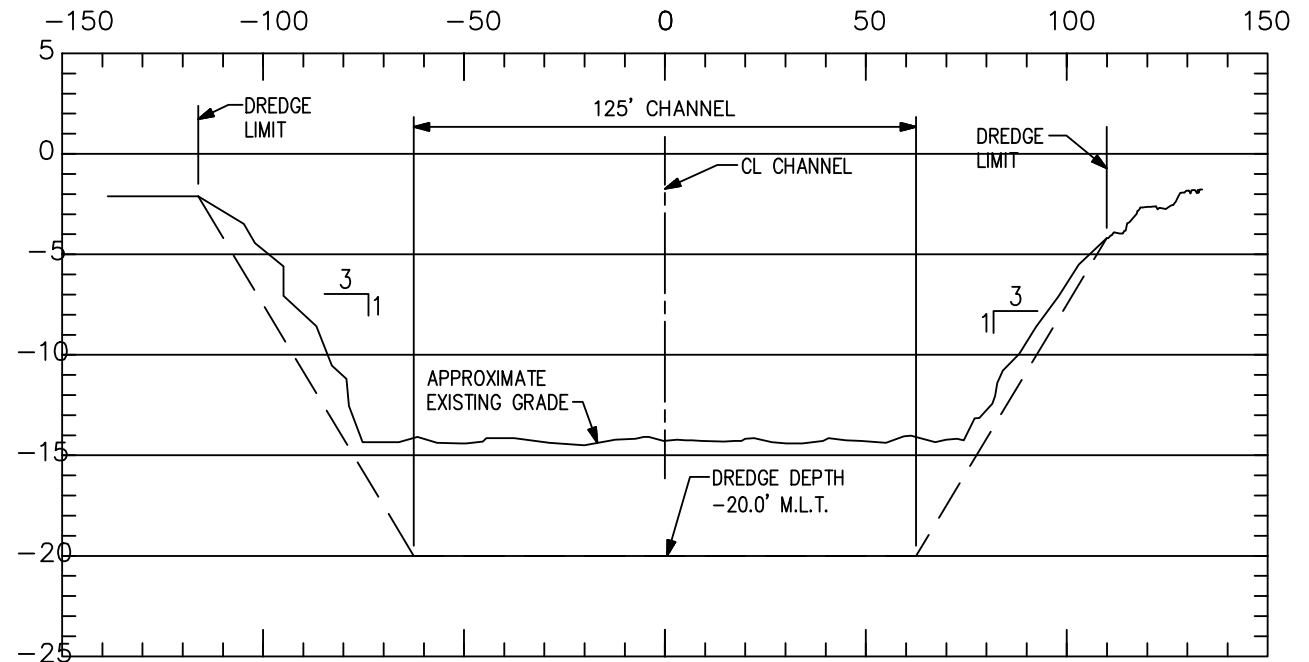

5 DREDGING SECTION
SK-8 1"=50' HORZ., 1"=10' VERT.

CARPENTERS BAYOU SECTION

SKCB-8

NOTES:

Mechanical and Hydraulic Dredging Proposed


AS SHOWN

20,000 cubic yard = amount of material to be removed from Carpenters Bayou (initially and annually).

- 14.0 feet MTL = existing depth.

- 20.0 feet MTL = proposed depth.

REVISIONS							DRAWN BY: LJB	DATE: 11/28/2018	 HOUSTON FUEL OIL TERMINAL COMPANY 15855 JACINTOPORT BLVD. HOUSTON, HARRIS COUNTY, TEXAS		FIGURE
NO.	DATE	REMARKS	DN:	CHK:	ENG.	APP.	CHECKED BY:	DATE:			
							CORRECT BY: <td>DATE:</td> <td colspan="2"></td> <td rowspan="4">MAINTENANCE DREDGING DREDGING SECTION</td>	DATE:			MAINTENANCE DREDGING DREDGING SECTION
							APPROVED BY: <td>DATE:</td> <td colspan="2"></td>	DATE:			
							ENGINEER: <td>DATE:<td colspan="2"></td></td>	DATE: <td colspan="2"></td>			
							FILE NO.: HFO ODE SECTIONS_JMC-HSC.DWG	SCALE: N/A			
									 THE WCM GROUP, INC. 15855 JACINTOPORT BLVD., SUITE 200 HOUSTON, TEXAS 77057-4207 TEL: 281-865-9977 FAX: 281-865-9978		6

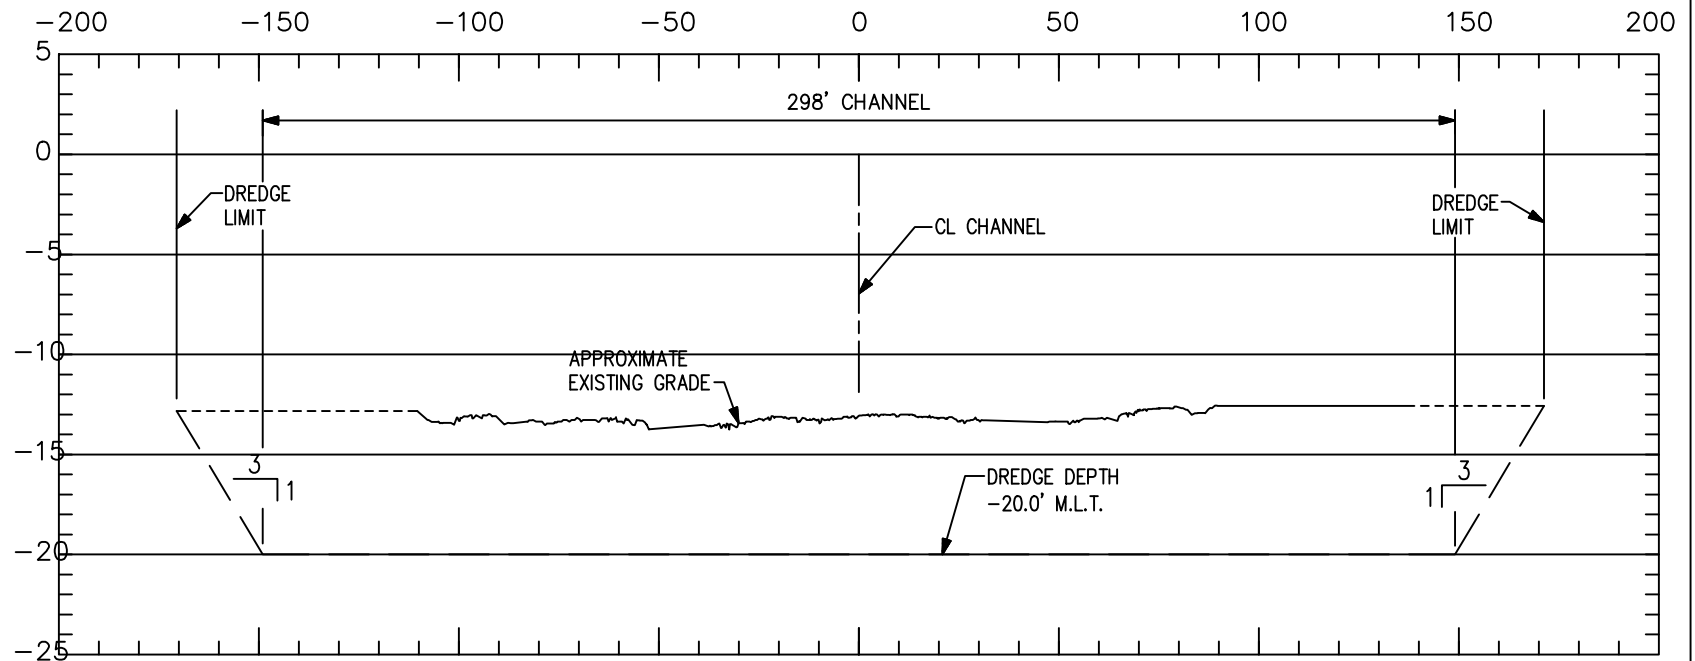

6 DREDGING SECTION
SK-9 1"=50' HORZ., 1"=10' VERT.

1"=50' HORZ., 1"=10' VERT.

CARPENTERS BAYOU SECTION

AS SHOWN

SKCB-9

NOTES:

Mechanical and Hydraulic Dredging Proposed

20,000 cubic yard = amount of material to be removed from Carpenters Bayou (initially and annually).

- 14.0 feet MTL = existing depth.

– 20.0 feet MTL = proposed depth.

REVISIONS				DRAWN BY: LJB	DATE: 11/28/2018
NO.	DATE	REMARKS	DWG.	CHK.	ENG. APP.
					CHECKED BY:
					CORRECT BY:
					APPROVED BY:
					ENGINEER:
					FILE NO.: HFO O&E SECTIONS, JMC-HSC.DWG
					SCALE: N/A



WCM
GROUP, INC.
1585 JACINTOPORT BLVD.
HOUSTON, HARRIS COUNTY, TEXAS


HOUSTON FUEL OIL TERMINAL COMPANY

MAINTENANCE DREDGING

DREDGING SECTION

FIGURE 7

THE WCM GROUP, INC. 1585 JACINTOPORT BLVD. HOUSTON, TEXAS 77057-1000
 TEL: 281-291-2000 FAX: 281-291-2001
 WWW.WCMGROUP.COM

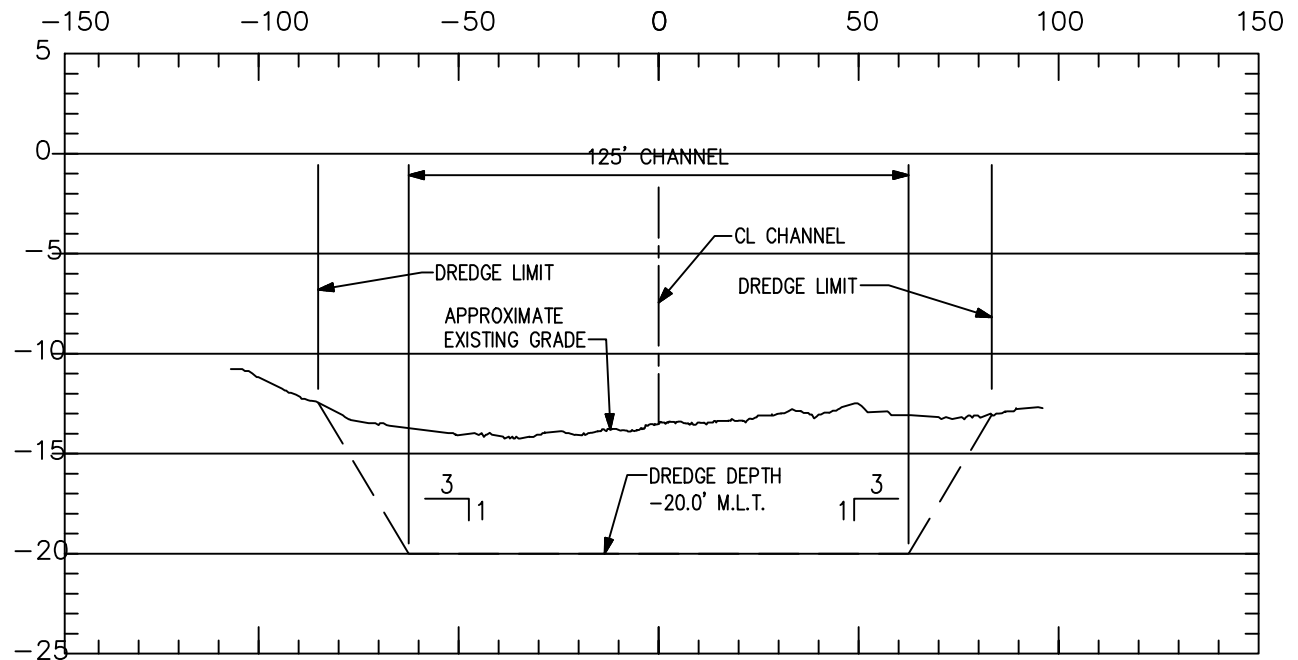

7 DREDGING SECTION
SK-10 1"=50' HORZ., 1"=10' VERT.

CARPENTERS BAYOU SECTION

SKCB-10

AS SHOWN

NOTES:

Mechanical and Hydraulic Dredging Proposed

20,000 cubic yard = amount of material to be removed from Carpenters Bayou (initially and annually).

- 14.0 feet MTL = existing depth.

– 20.0 feet MTL = proposed depth.

REVISIONS				DRAWN BY: LJB	DATE: 02/28/2018
NO. DATE	REMARKS	INT.	CHK. ENG. APP.	CHECKED BY:	DATE:
				CORRECT BY:	DATE:
				APPROVED BY:	DATE:
				ENGINEER:	DATE:











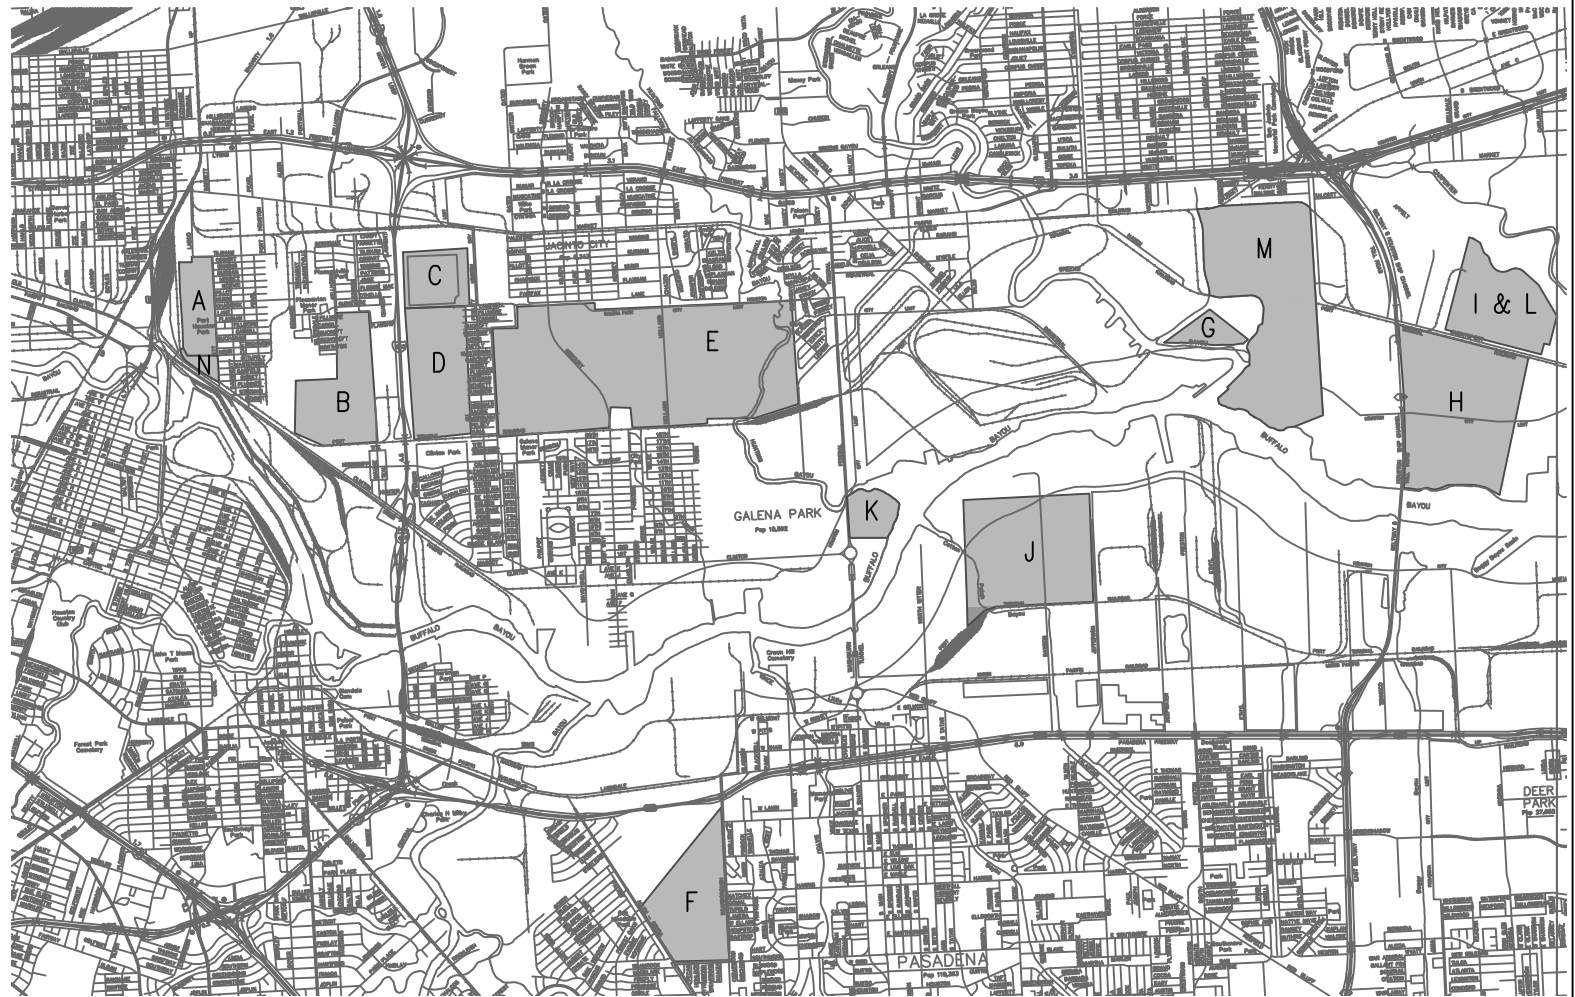

PROPOSED DREDGE MATERIAL PLACEMENT AREAS:

- A. DORSETT
- B. GLENDALE
- C. STIMSON TRACT
- D. HOUSE TRACT
- E. CLINTON
- F. ROSA ALLEN
- G. GREENS BAYOU
- H. BELTWAY 8 TRACT
- I. PINTO LION
- J. EAST AND WEST JONES
- K. TARGA
- L. JACINTOPORT DREDGE MATERIAL STORAGE AND RECLAMATION FACILITY (GLANVILLE FACILITY)
- M. WAH CHANG
- N. FILTER BED

NO. DATE		REVISIONS		DRAWN BY: LJB		DATE: 02/28/2018	
		REMARKS		CHK. ENG. APP.		CHECKED BY:	DATE:
						CORRECTED BY:	DATE:
						APPROVED BY:	DATE:
						ENGINEER:	DATE:
						FILE NO.: HFO COE DREDGE PLACEMENT AREAS.DWG	SCALE: 1" = 2,650'
				THE WCA GROUP, INC.		HOUSTON FUEL OIL TERMINAL COMPANY	
				MAINTENANCE DREDGING MATERIALS PLACEMENT AREAS		18488 JACINTO AVENUE HOUSTON, TEXAS 77058	
				2		FIGURE	

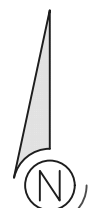

CARPENTERS BAYOU DMPA'S

1" = 2000'

SK-11



PROPOSED DREDGE MATERIAL PLACEMENT AREAS:

- O. LOST LAKE
- P. GOAT ISLAND
- Q. PEGGY LAKE
- R. ALEXANDER ISLAND
- S. SPILMAN ISLAND
- T. ATKINSON ISLAND
- U. ON-SITE LOCATIONS PER PERMIT #SWC-1997-01189 & SWB-2007-01866 (FORMERLY 22404)
- V. HOG ISLAND