
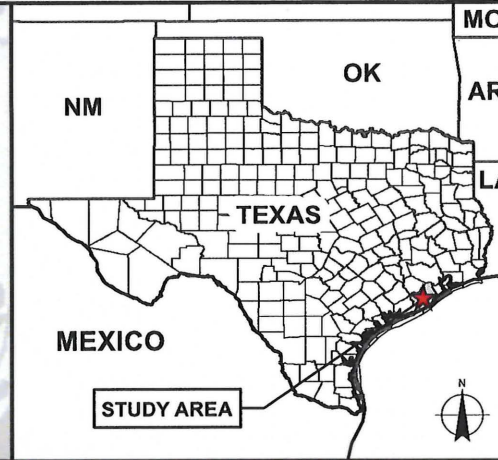





JAN 25 2017

FILE: \\DALC\TXSRV01\TEXAS\_GIS\_PROJECTS\10047640\_10187\_UP\_ANGLETON\_SIT\_PERMITTING\MAP\_DOCS\FIGURES\ANGLETON\YARD\_FIG1\_GENLOC\_8X11.MXD

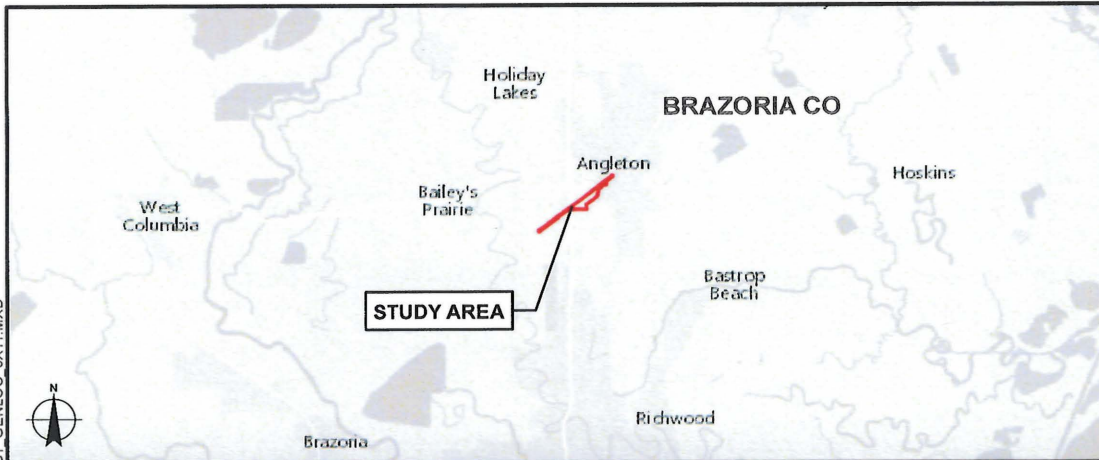

**GENERAL LOCATION MAP**


UP ANGLETON SIT YARD

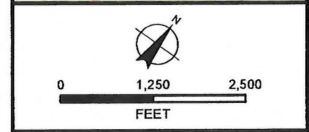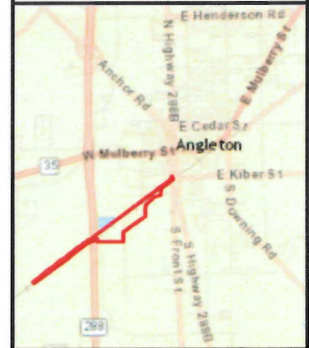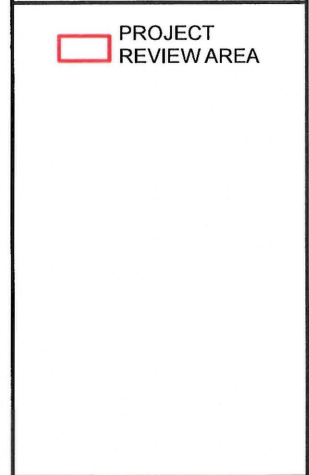



JAN 25 2017


FILE: \\DALC\XSRV01\TEXAS\_GIS\_PROJECTS\10047640\_10187\_UP\_ANGLETON\_SIT\_PERMITTING\MAP\_DOCS\FIGURES\ANGLETONYARD\_FIG2\_PROPOSEDIMPACTS\_8X11.MXD

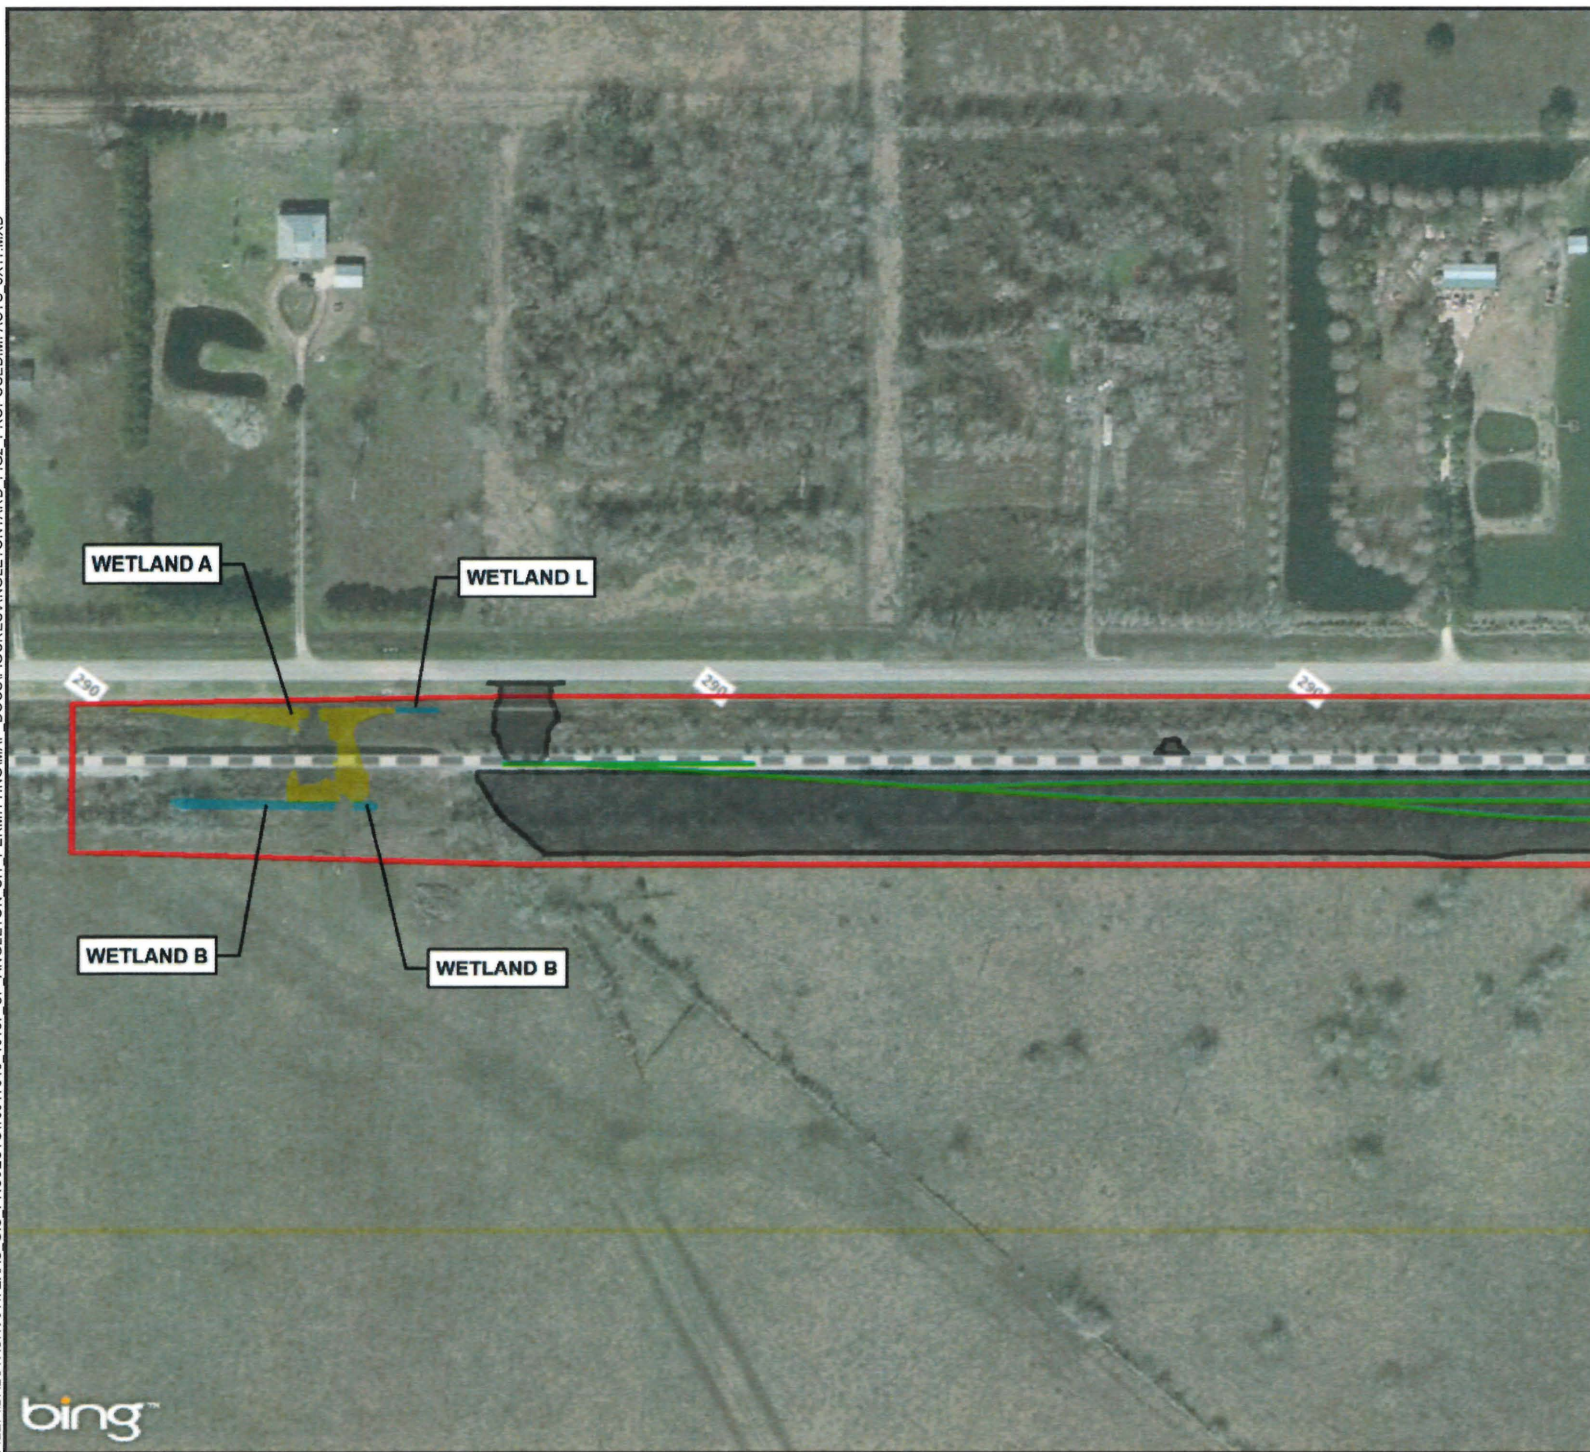

**PROPOSED WETLAND IMPACTS**

UP ANGLETON SIT YARD


- WATERS OF THE U.S.**
- EMERGENT WETLAND
  - FORESTED WETLAND
- FEATURES NOT WATERS OF THE U.S.**
- PERMANENT IMPACTS
  - TEMPORARY IMPACTS
  - PROPOSED GRADING LIMITS
  - PROPOSED TRACK
  - PROPOSED CULVERT
  - PROPOSED BRIDGE
  - PROJECT REVIEW AREA

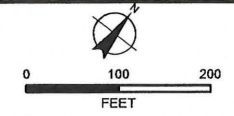



JAN 25 2017


FILE: \\DALC\TXSRV01\TEXAS\_GIS\_PROJECTS\10047640\_10187\_UP\_ANGLETON\_SIT\_PERMITTING\MAP\_DOCS\FIGURES\ANGLETONYARD\_FIG2\_PROPOSEDIMPACTS\_8X11.MXD

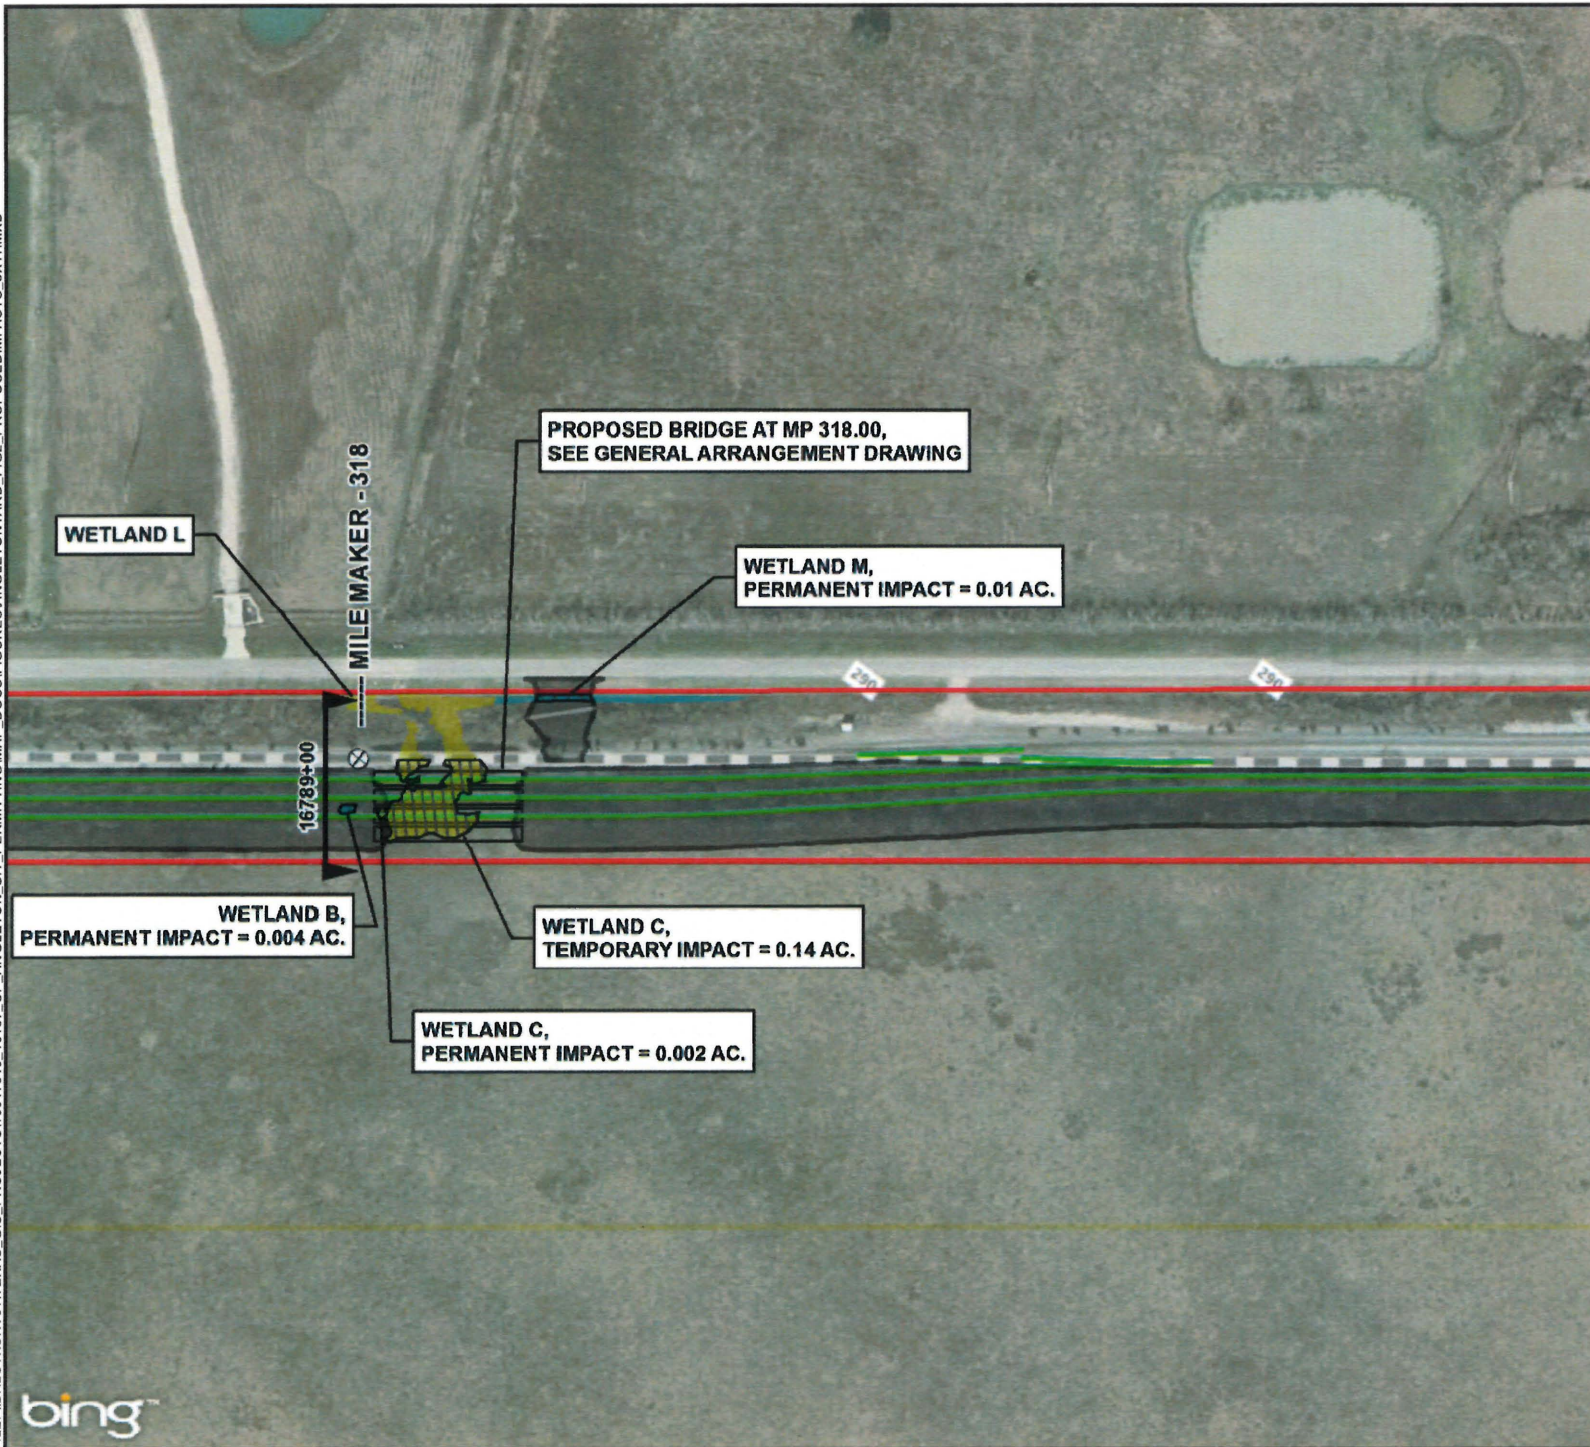

**PROPOSED WETLAND IMPACTS**

**UP ANGLETON SIT YARD**


- WATERS OF THE U.S.**
- EMERGENT WETLAND
  - FORESTED WETLAND
- FEATURES NOT WATERS OF THE U.S.**
- PERMANENT IMPACTS
  - TEMPORARY IMPACTS
  - PROPOSED GRADING LIMITS
  - PROPOSED TRACK
  - PROPOSED CULVERT
  - PROPOSED BRIDGE
  - PROJECT REVIEW AREA

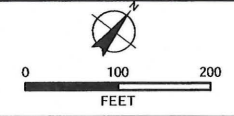





JAN 25 2017

FILE: \\DALCTXSRV01\TEXAS\_GIS\_PROJECTS\10047640\_10187\_UP\_ANGLETON\_SIT\_PERMITTING\MAP\_DOCS\FIGURES\ANGLETONYARD\_FIG2\_PROPOSEDIMPACTS\_8X11.MXD

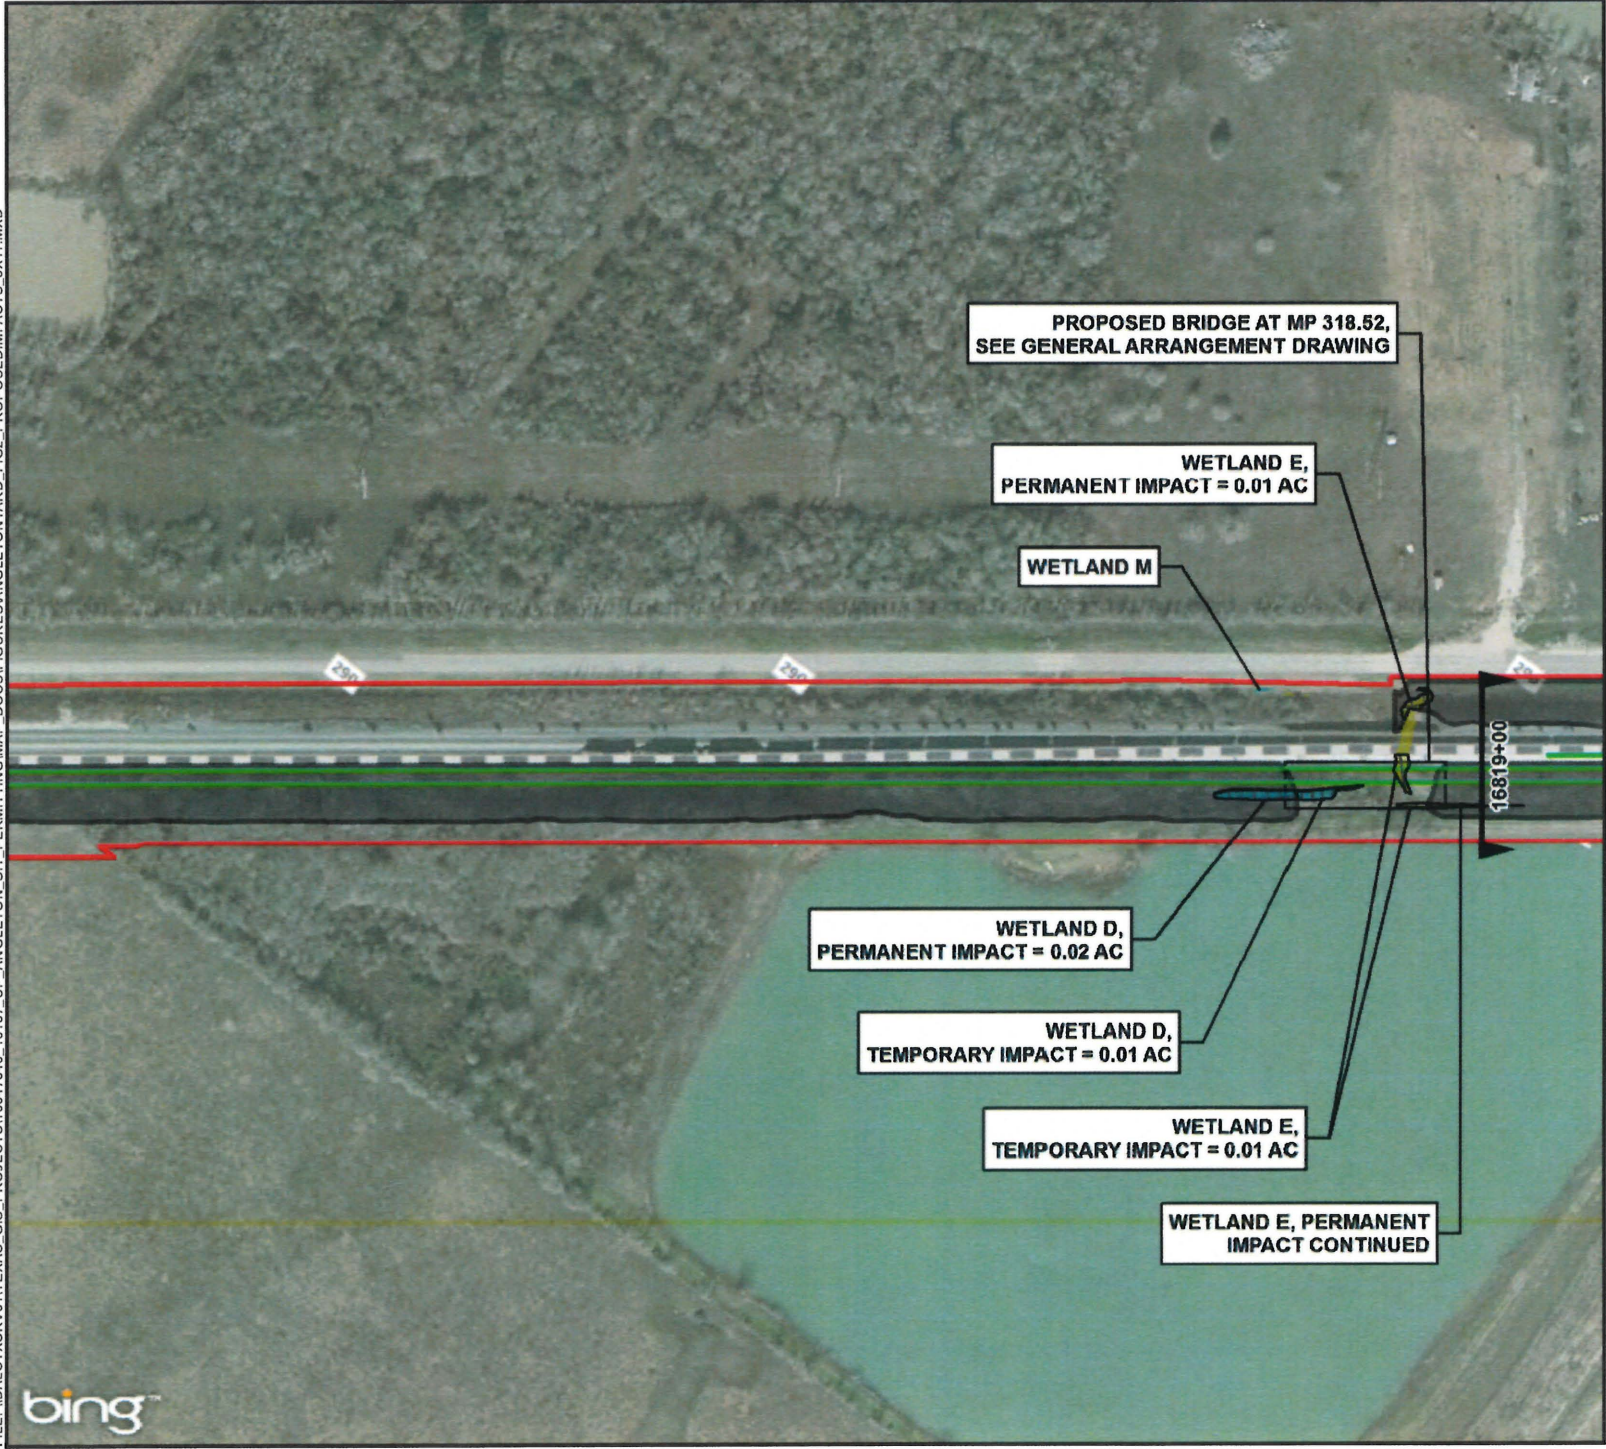

**PROPOSED WETLAND  
 IMPACTS**  
 UP ANGLETON SIT YARD


- WATERS OF THE U.S.
- EMERGENT WETLAND
  - FORESTED WETLAND
- FEATURES NOT WATERS OF THE U.S.
- PERMANENT IMPACTS
  - TEMPORARY IMPACTS
  - PROPOSED GRADING LIMITS
  - PROPOSED TRACK
  - PROPOSED CULVERT
  - PROPOSED BRIDGE
  - PROJECT REVIEW AREA

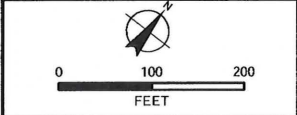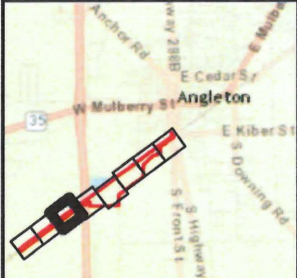



JAN 25 2017



FILE: \\DALC\TXSRV01\TEXAS\_GIS\_PROJECTS\10047640\_10187\_UP\_ANGLETON\_SIT\_PERMITTING\MAP\_DOCS\FIGURES\ANGLETONYARD\_FIG2\_PROPOSEDIMPACTS\_8X11.MXD

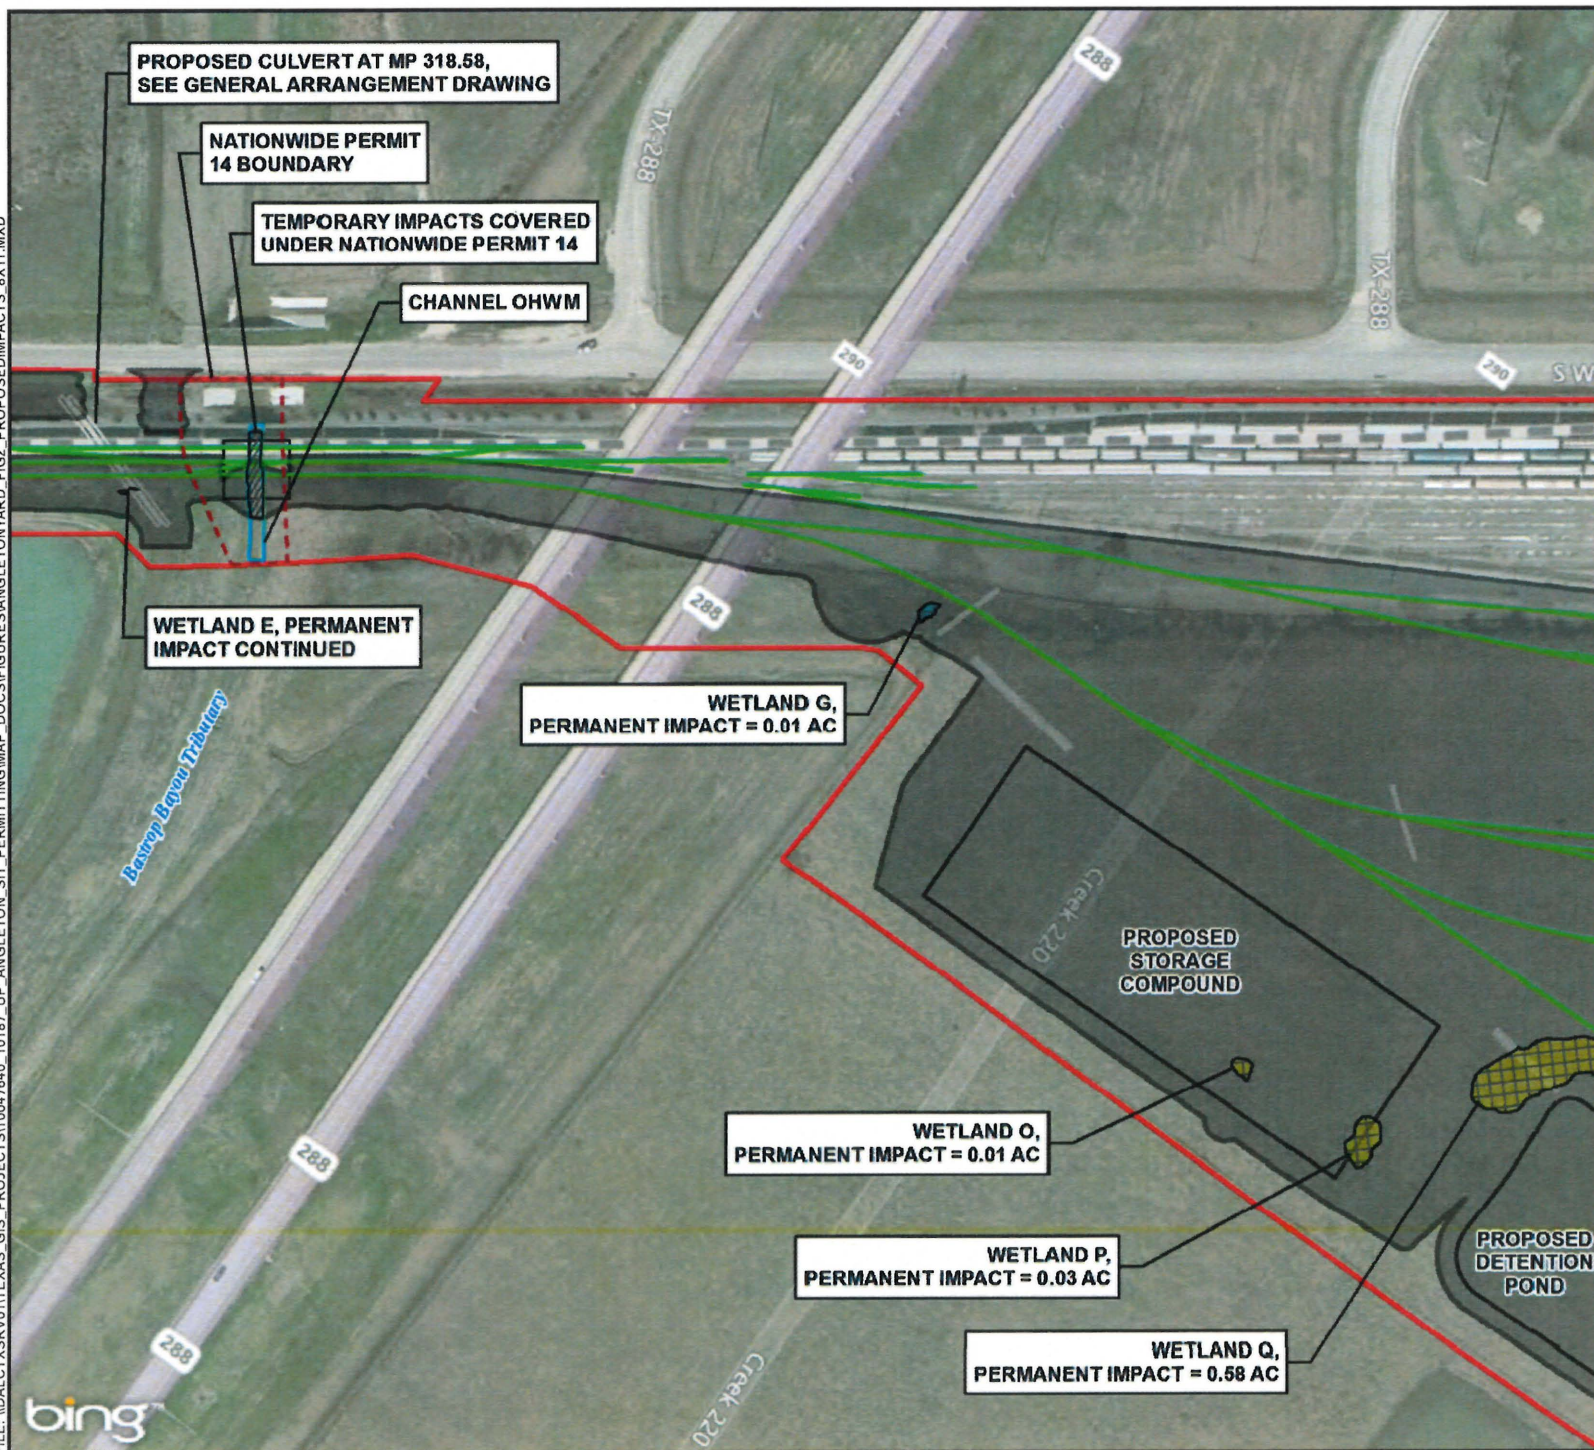

**PROPOSED WETLAND IMPACTS**

**UP ANGLETON SIT YARD**


- WATERS OF THE U.S.**
- EMERGENT WETLAND
  - FORESTED WETLAND
- FEATURES NOT WATERS OF THE U.S.**
- PERMANENT IMPACTS
  - TEMPORARY IMPACTS
  - PROPOSED GRADING LIMITS
  - PROPOSED TRACK
  - PROPOSED CULVERT
  - PROPOSED BRIDGE
  - PROJECT REVIEW AREA

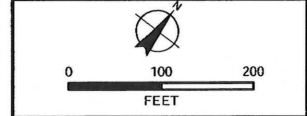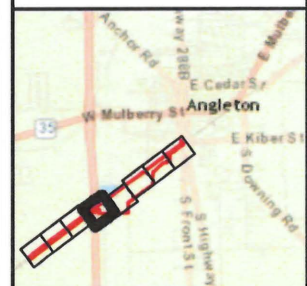



JAN 25 2017



FILE: \\DALC\TXSRV01\TEXAS\_GIS\_PROJECTS\10047640\_10187\_UP\_ANGLETON\_SIT\_PERMITTINGMAP\_DOGSIFIGURES\ANGLETONYARD\_FIG2\_PROPOSEDIMPACTS\_8X11.MXD

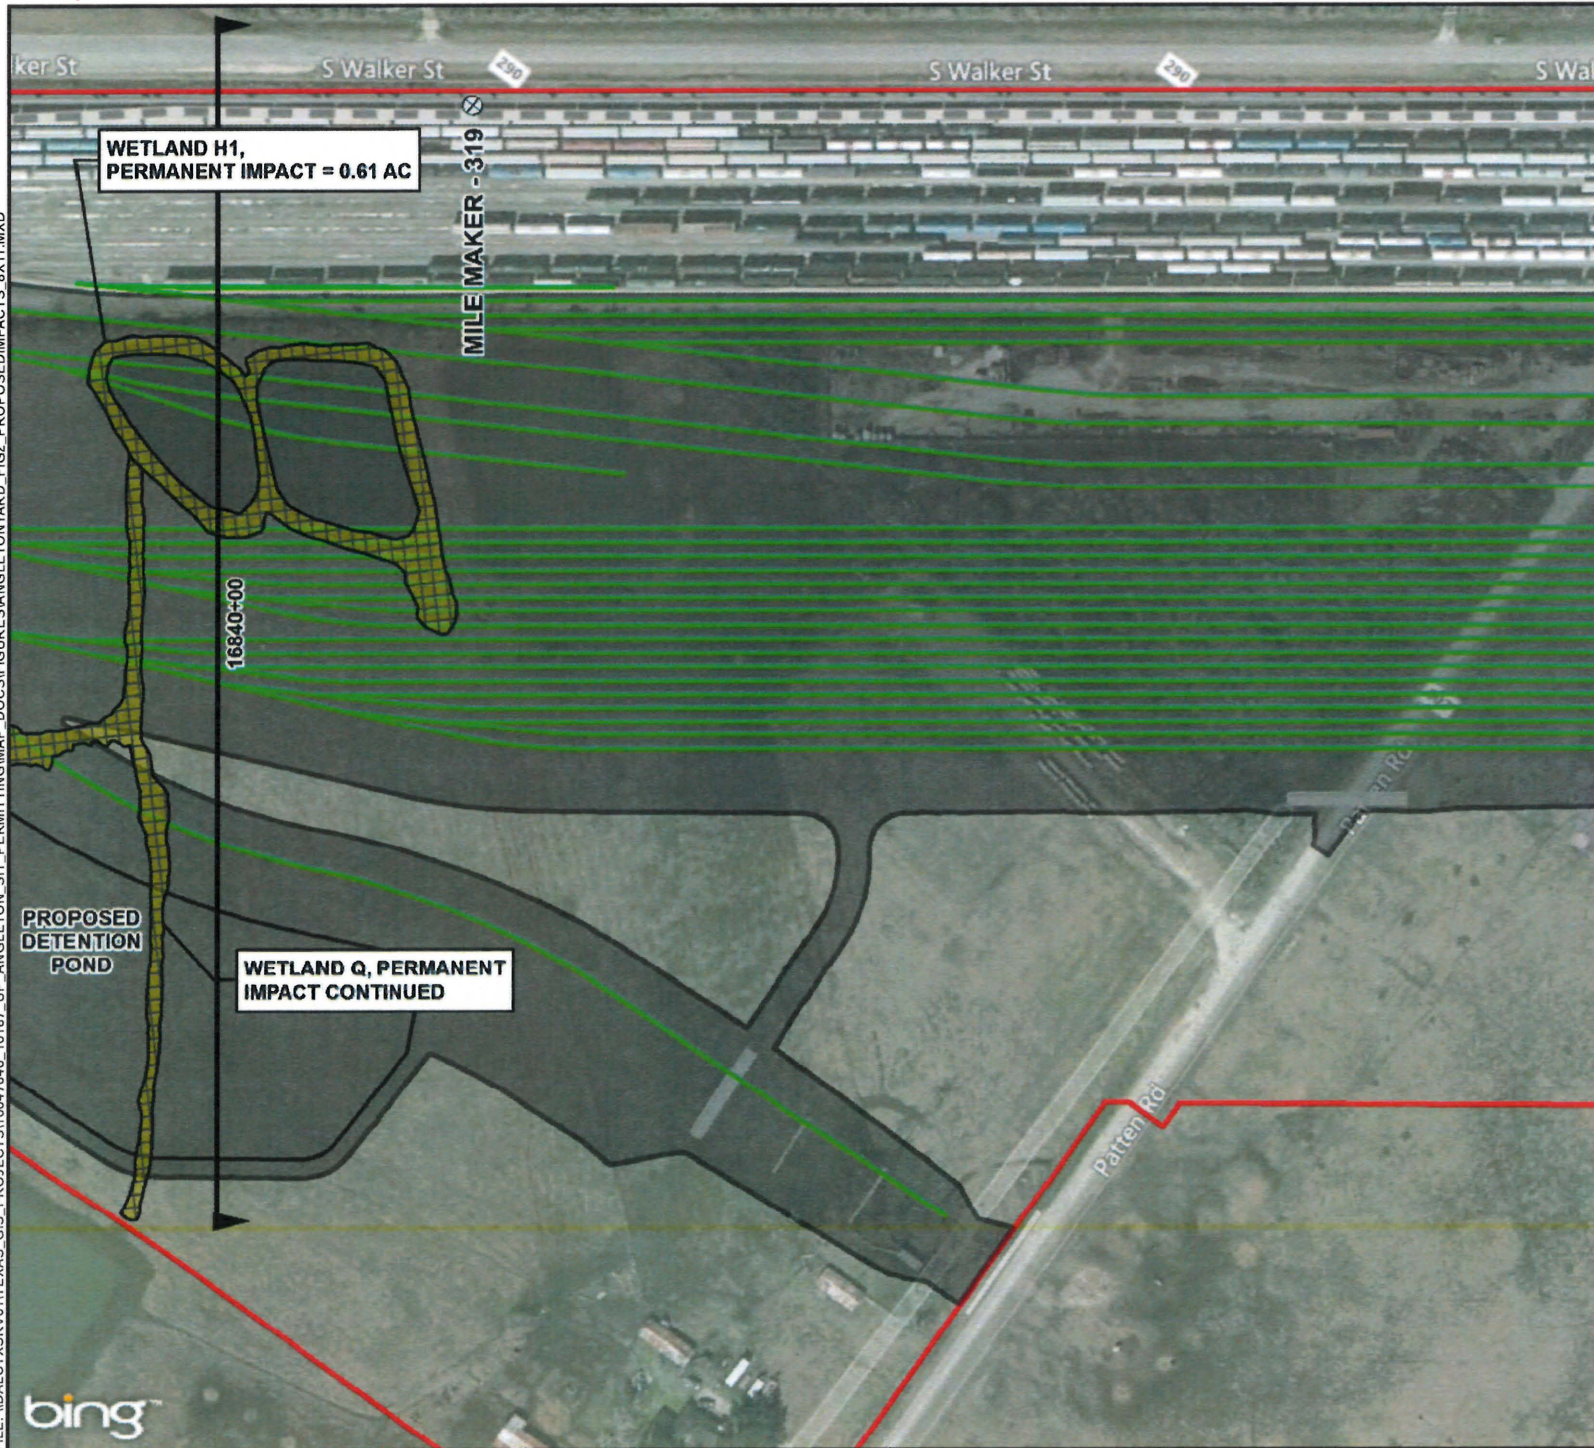

**PROPOSED WETLAND IMPACTS**

**UP ANGLETON SIT YARD**

- WATERS OF THE U.S.
- EMERGENT WETLAND
  - FORESTED WETLAND
- FEATURES NOT WATERS OF THE U.S.
- PERMANENT IMPACTS
  - TEMPORARY IMPACTS
  - PROPOSED GRADING LIMITS
  - PROPOSED TRACK
  - PROPOSED CULVERT
  - PROPOSED BRIDGE
  - PROJECT REVIEW AREA

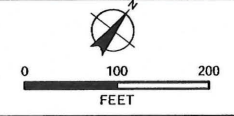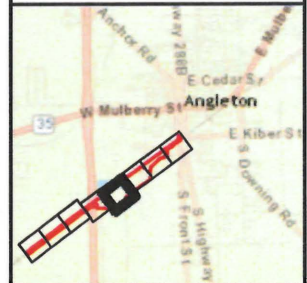

JAN 2017

FIGURE 2-5





JAN 25 2017

FILE: \\DALC\TXSRV01\TEXAS\_GIS\_PROJECTS\10047640\_10187\_UP\_ANGLETON\_SIT\_PERMITTING\MAP\_DOCS\FIGURES\ANGLETONYARD\_FIG2\_PROPOSEDIMPACTS\_8X11.MXD



PROPOSED WETLAND IMPACTS



UP ANGLETON SIT YARD

WATERS OF THE U.S.

- EMERGENT WETLAND
- FORESTED WETLAND

FEATURES NOT WATERS OF THE U.S.


- PERMANENT IMPACTS
- TEMPORARY IMPACTS
- PROPOSED GRADING LIMITS
- PROPOSED TRACK
- PROPOSED CULVERT
- PROPOSED BRIDGE
- PROJECT REVIEW AREA

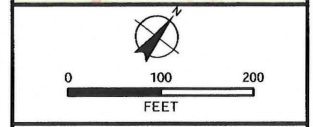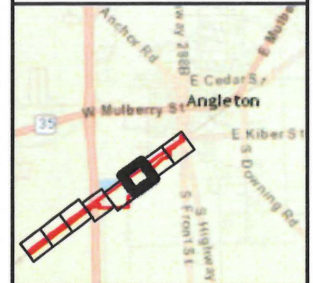



JAN 25 2017


FILE: \\DALC\TXSRV01\TEXAS\_GIS\_PROJECTS\10047640\_10187\_UP\_ANGLETON\_SIT\_PERMITTING\MAP\_DOCS\FIGURES\ANGLETONYARD\_FIG2\_PROPOSEDIMPACTS\_8X11.MXD

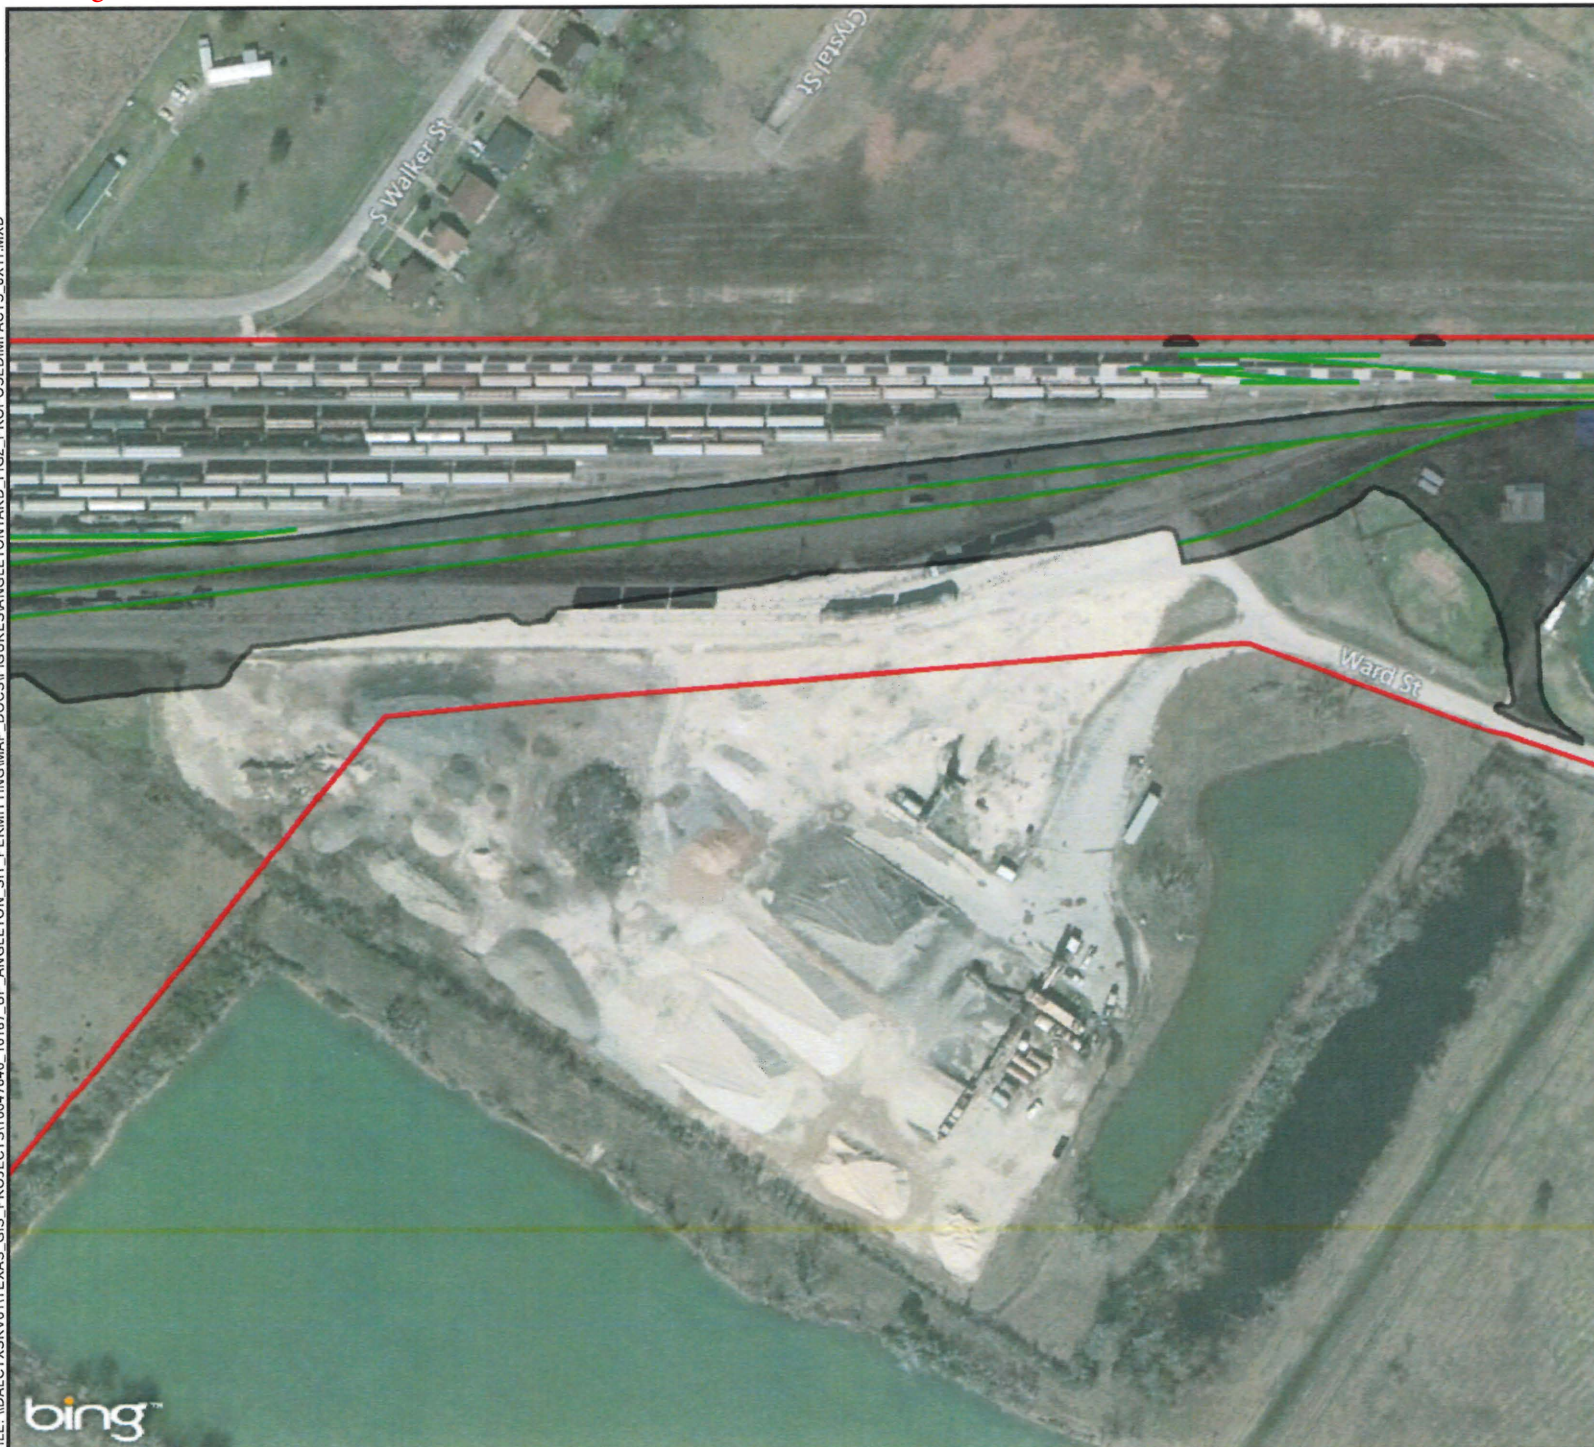

**PROPOSED WETLAND IMPACTS**

**UP ANGLETON SIT YARD**

- WATERS OF THE U.S.
- EMERGENT WETLAND
  - FORESTED WETLAND
- FEATURES NOT WATERS OF THE U.S.
- PERMANENT IMPACTS
  - TEMPORARY IMPACTS
  - PROPOSED GRADING LIMITS
  - PROPOSED TRACK
  - PROPOSED CULVERT
  - PROPOSED BRIDGE
  - PROJECT REVIEW AREA

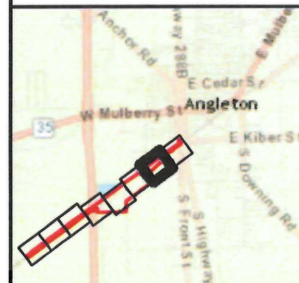



JAN 25 2017

FILE: \\DALC\TXSRV01\TEXAS\_GIS\_PROJECTS\10047640\_10187\_UP\_ANGLETON\_SIT\_PERMITTING\MAP\_DOCS\FIGURES\ANGLETONYARD\_FIG2\_PROPOSEDIMPACTS\_8X11.MXD





<b>PROPOSED WETLAND IMPACTS</b>	
<b>UP ANGLETON SIT YARD</b>	
<b>WATERS OF THE U.S.</b>	
	EMERGENT WETLAND
	FORESTED WETLAND
<b>FEATURES NOT WATERS OF THE U.S.</b>	
	PERMANENT IMPACTS
	TEMPORARY IMPACTS
	PROPOSED GRADING LIMITS
	PROPOSED TRACK
	PROPOSED CULVERT
	PROPOSED BRIDGE
	PROJECT REVIEW AREA
JAN 2017	FIGURE 2-8



JAN 25 2017

FILE: \\DALC\TXSRV01\TEXAS\_GIS\_PROJECTS\10047640\_10187\_UP\_ANGLETON\_SIT\_PERMITTING\MAP\_DOCS\FIGURES\ANGLETONYARD\_FIG3\_XS1\_8X11.MXD

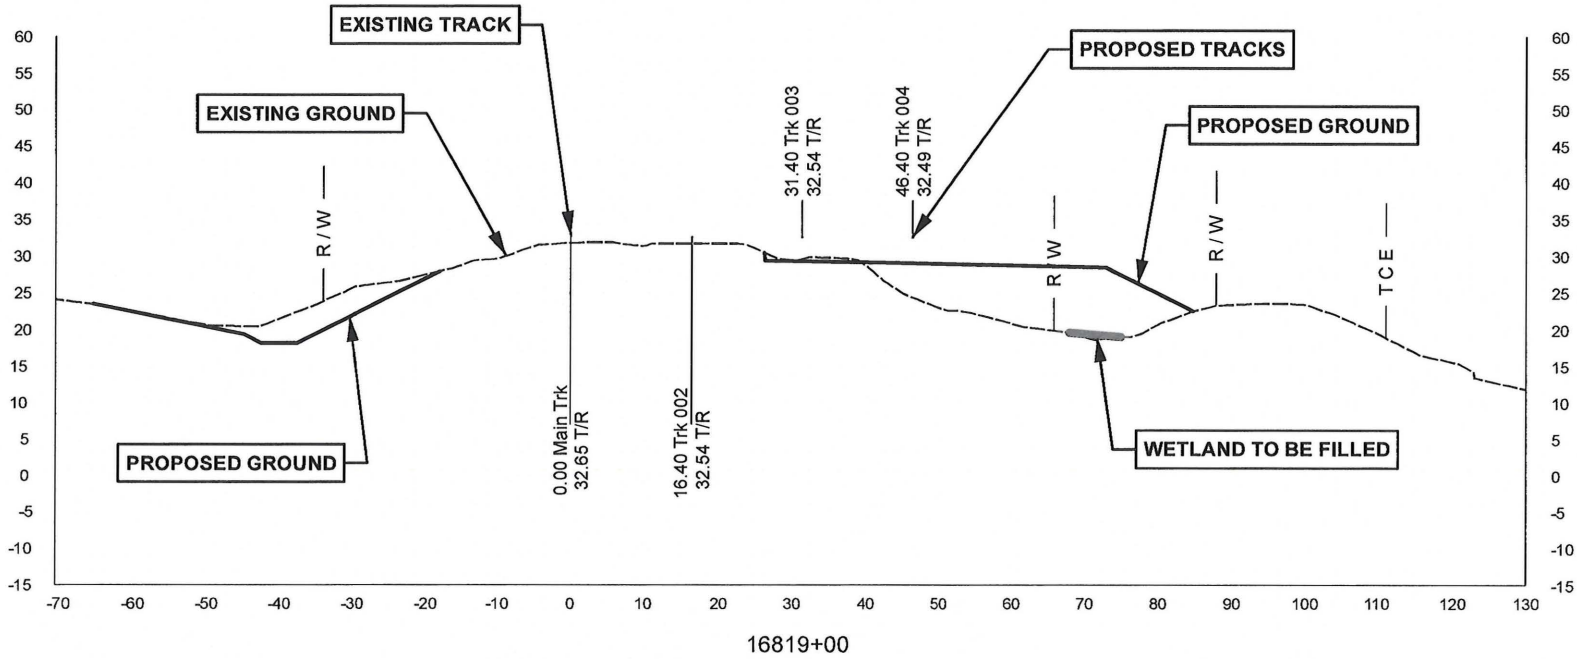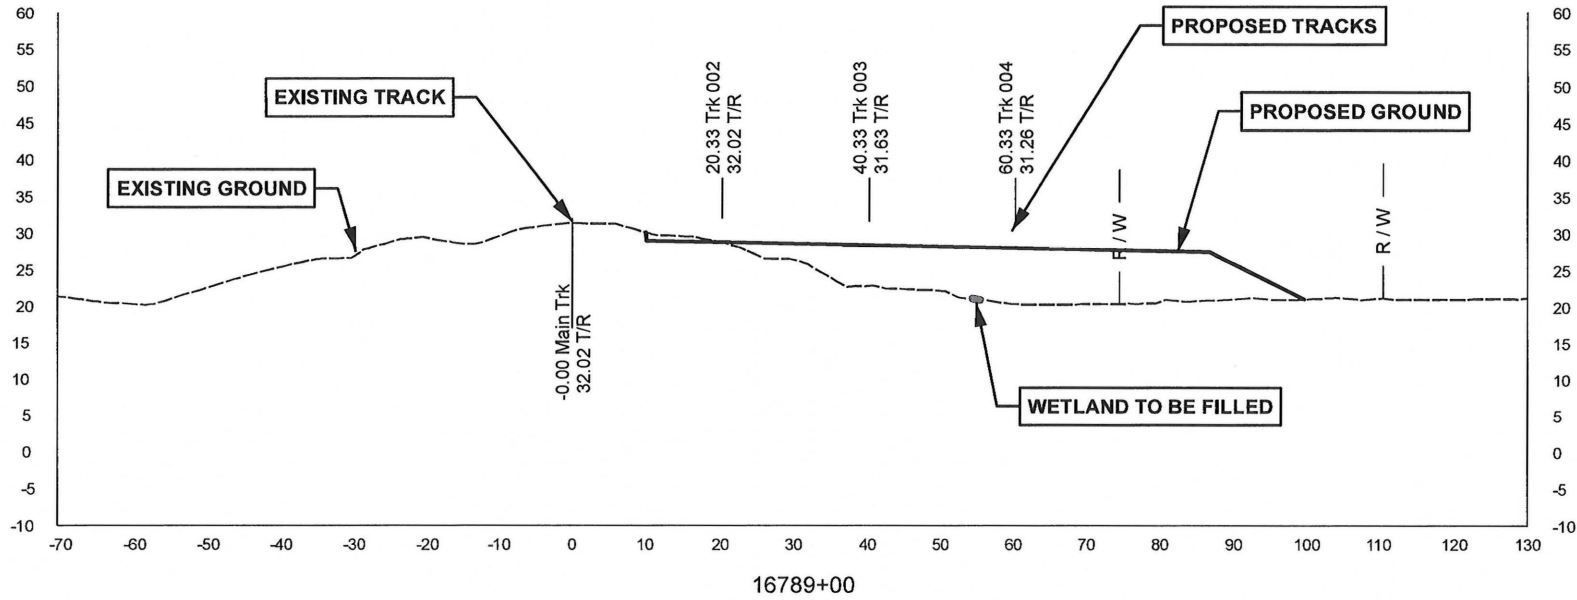

CROSS SECTIONS

UP ANGLETON SIT YARD

NOT TO SCALE




JAN 2017

FIGURE 3-1



JAN 25 2017

FILE: \\DALC\SRV01\TEXAS\_GIS\_PROJECTS\10047640\_10187\_UP\_ANGLETON\_SIT\_PERMITTINGMAP\_DOCS\FIGURES\ANGLETONYARD\_FIG3\_XS2\_8X11.MXD

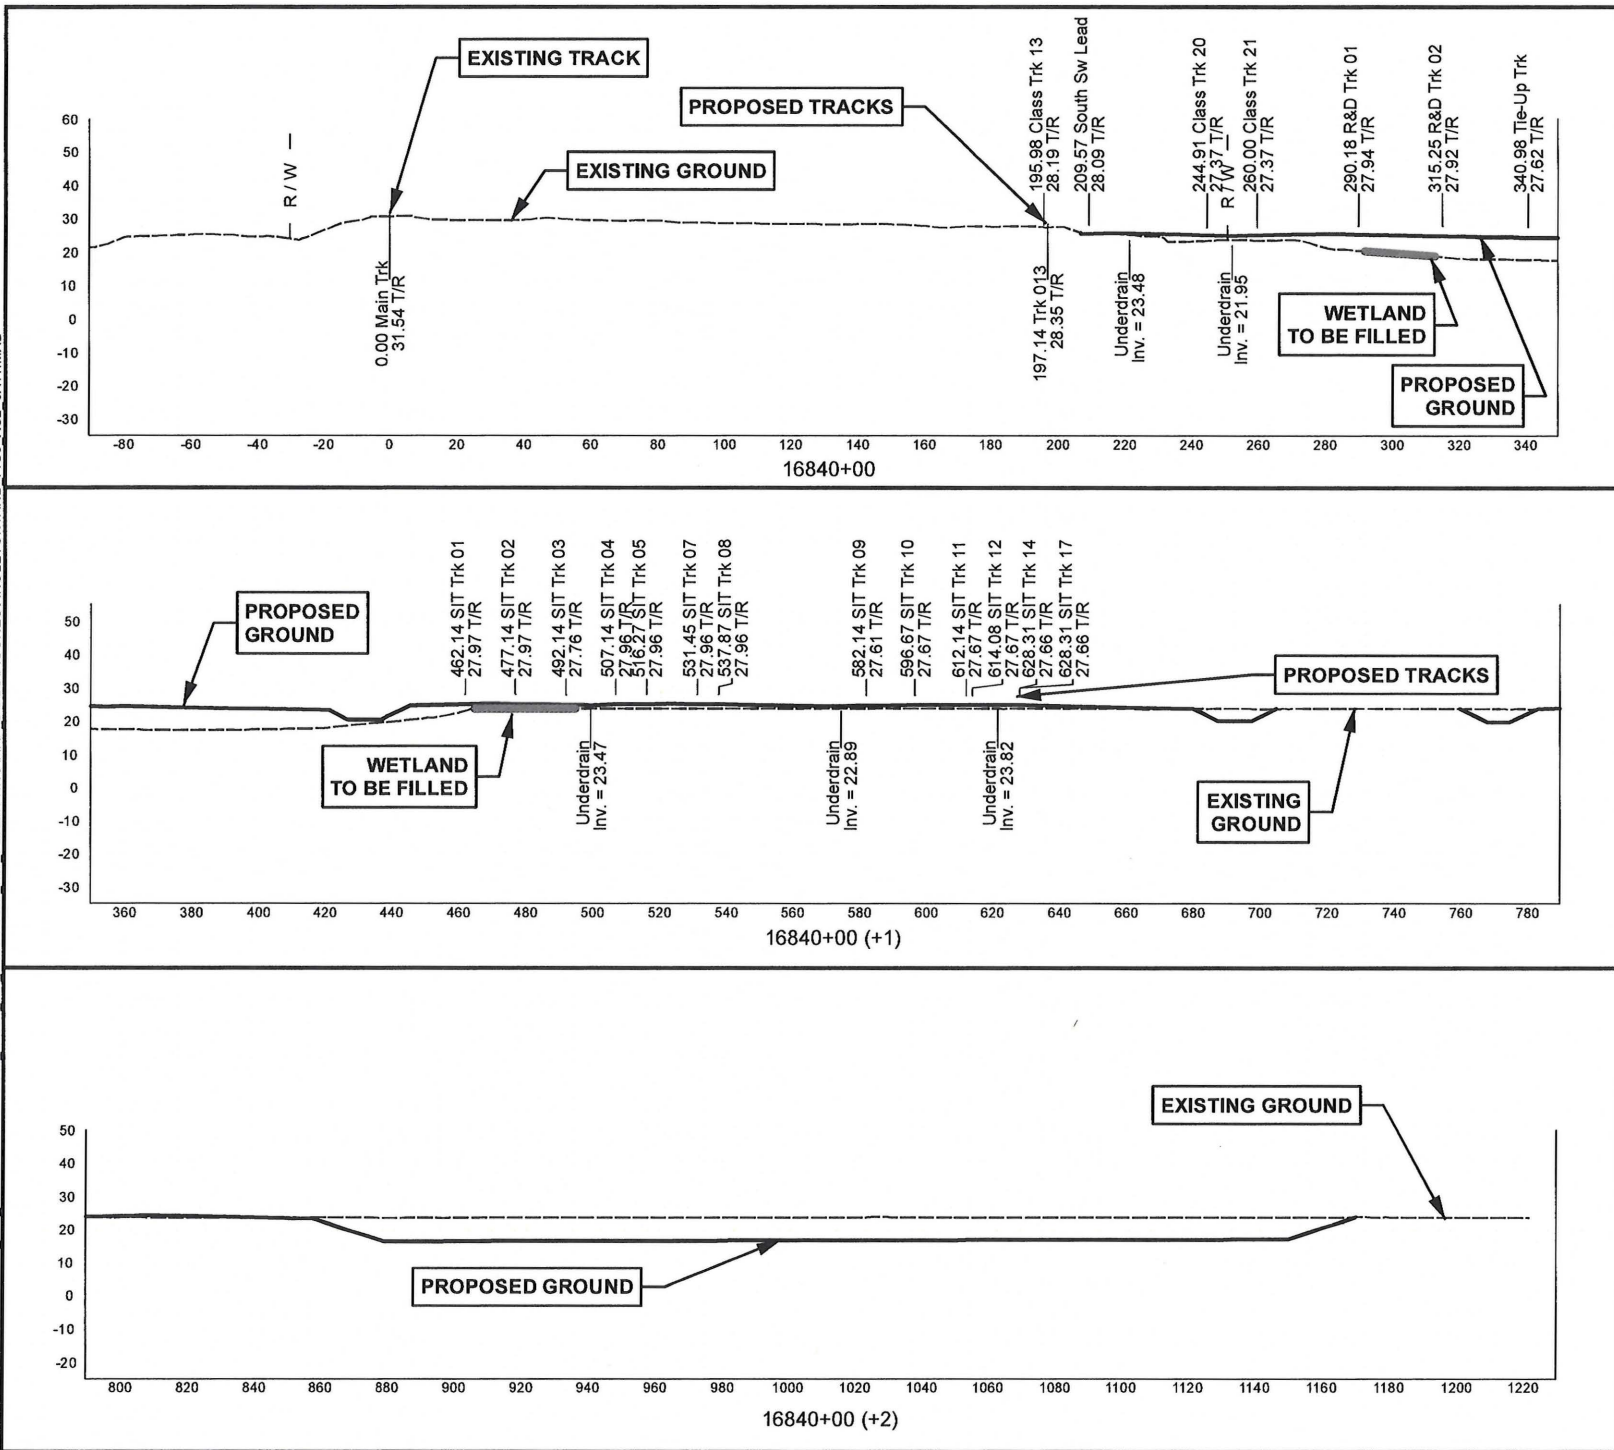

**CROSS SECTIONS**  
 UP ANGLETON SIT YARD

NOT TO SCALE

