


JAN 31 2017

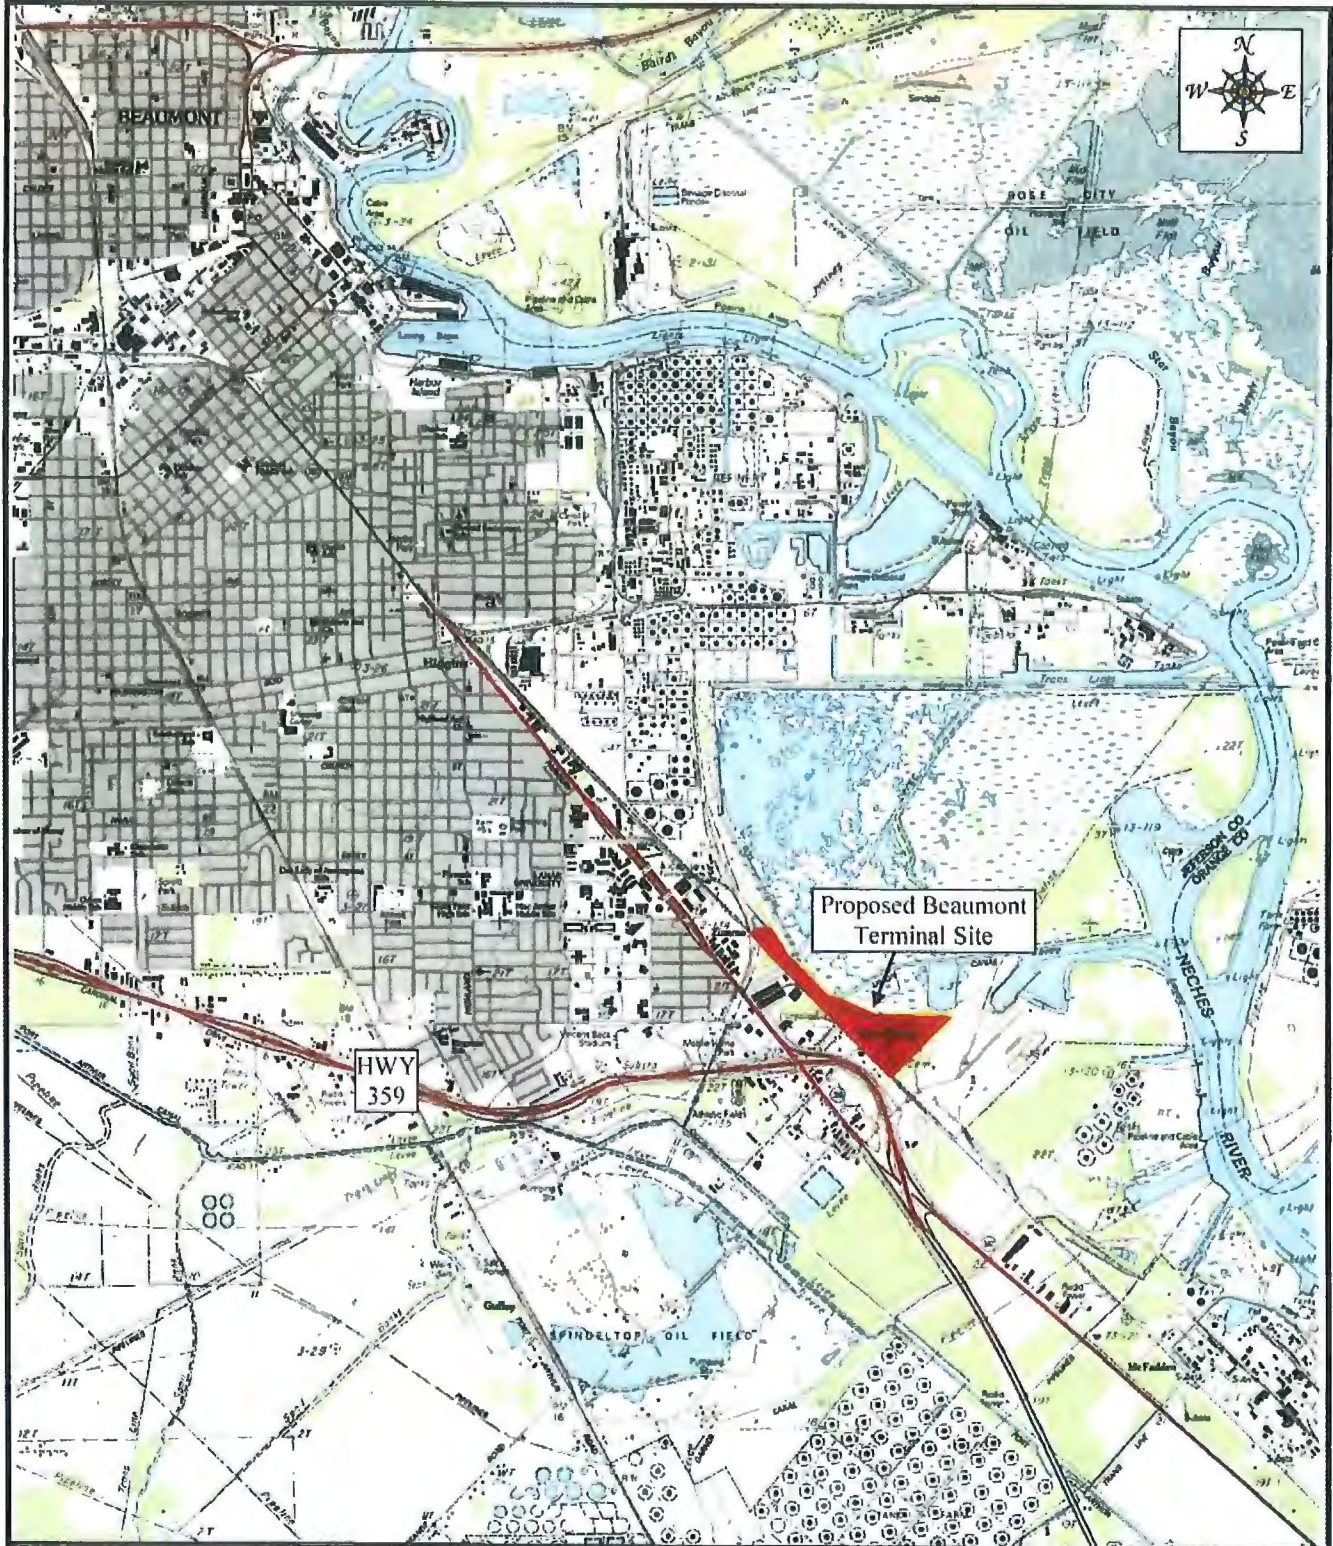

**USA Rail
Terminals, LLC**

**Project Vicinity Map
Beaumont Terminal
57 Acre Tract,
Jefferson County, Texas**

USGS 7.5-Minute Quadrangle: Beaumont East, TX
Scale: 1:48,000

GAI
Greminger and Associates, Inc.
environmental planning and permitting consultants

Greminger & Associates, INC.
226 South Live Oak Street
Bellville, Texas 77418

FIGURE: 1


DATE: 1/25/2017


GAI Project Number: 216152


JAN 31 2017



Legend

Project Boundary 

Access Road 

 Rail Lines 

**USA Rail
Terminals, LLC**

**Project Location Map
Beaumont Terminal
57 Acre Tract,
Jefferson County, Texas**

Aerial Photo: Beaumont East, TX
Scale: 1:6,000

GAI
Greminger and Associates, Inc.
environmental planning and permitting consultants
Greminger & Associates, INC.
226 South Live Oak Street
Belville, Texas 77418

FIGURE: 3a

DATE: 1/25/2017

GAI Project Number: 216152

JAN 31 2017



USA Rail Terminals, LLC

Project Location Map
Beaumont Terminal
57 Acre Tract,
Jefferson County, Texas

Aerial Photo: Beaumont East, TX
Scale: 1:6,000


GAI
Gremmlinger and Associates, Inc.
environmental planning and permitting consultants
Gremmlinger & Associates, INC.
226 South Live Oak Street
Bellville, Texas 77418

FIGURE: 3b

DATE: 1/25/2017

GAI Project Number: 216152

JAN 31 2017

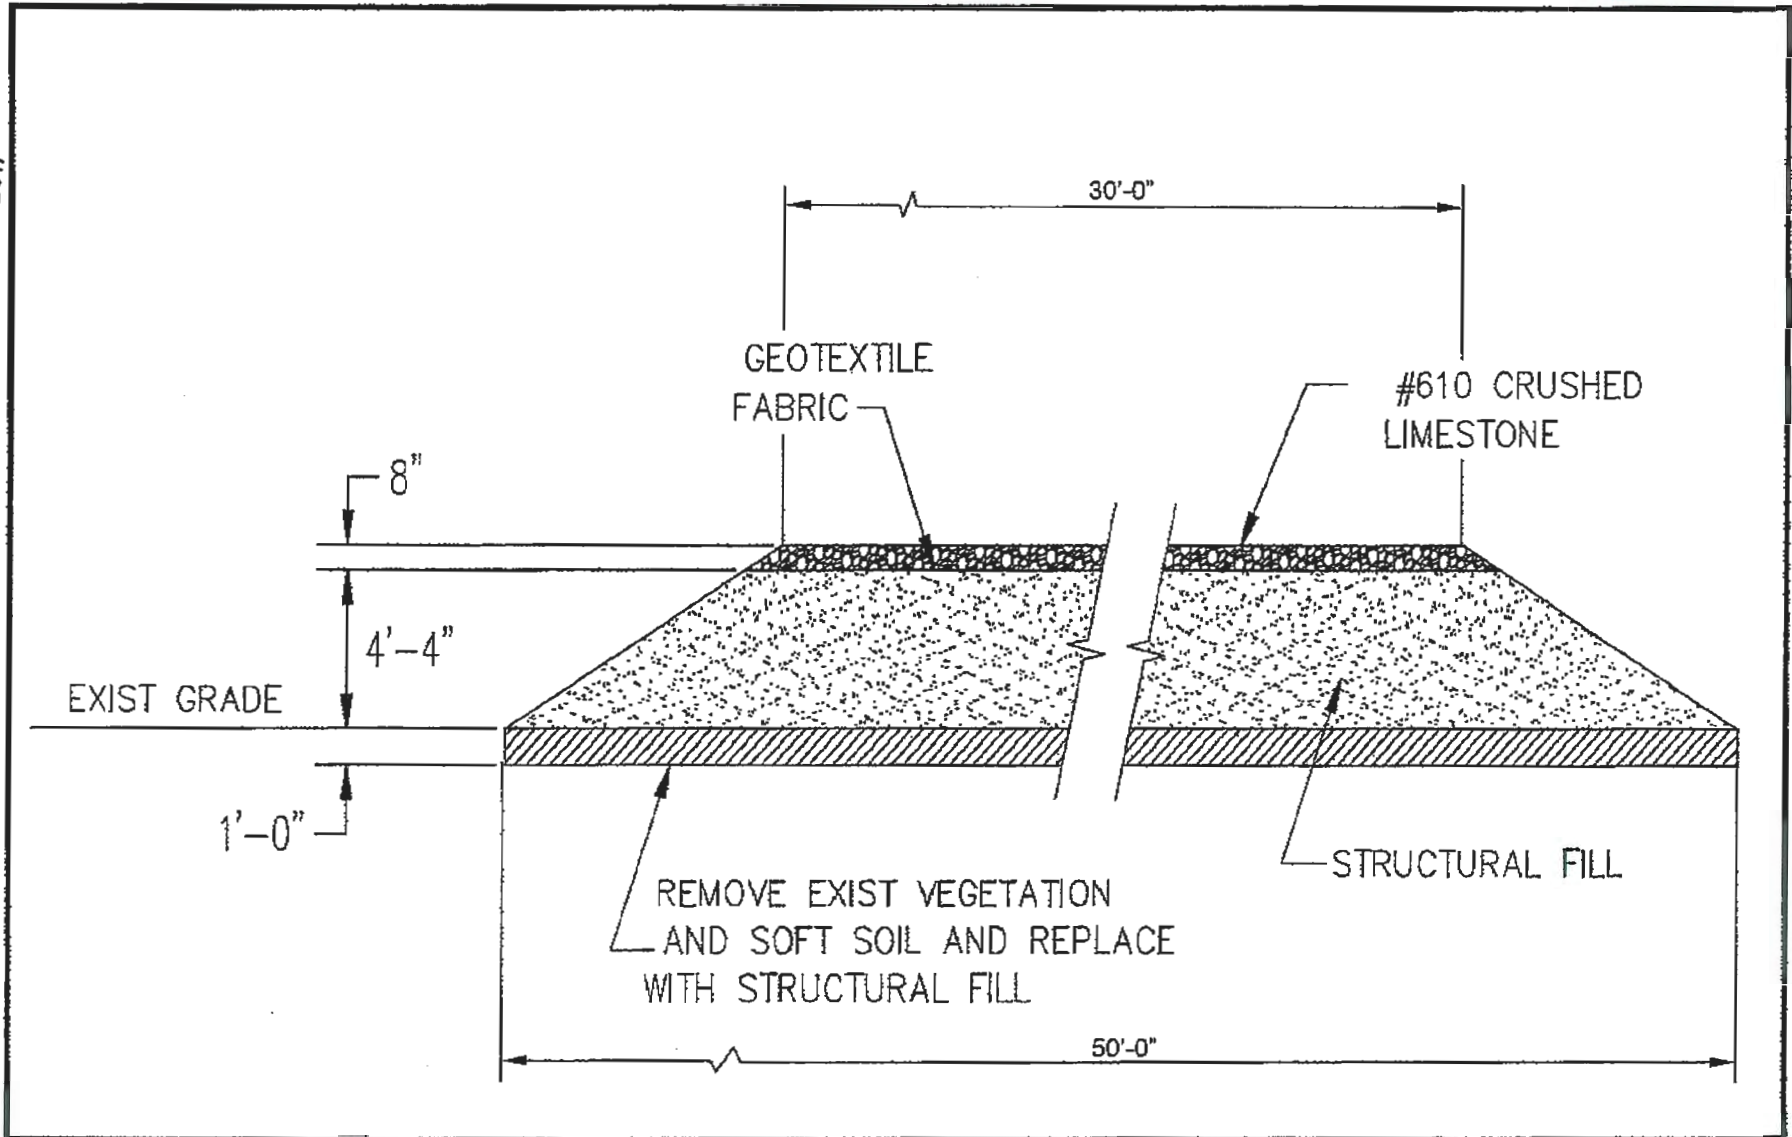



USA Rail Terminals, LLC

Access/Emergency Response Road
Beaumont Terminal
Jefferson County, Texas
Scales as shown

GAI
Greiner & Associates, Inc.
228 South Live Oak Street
Belville, Texas 77418

FIGURE: 6
DATE: Revised 01/27/2017
GAI Project Number: 216152

JAN 31 2017

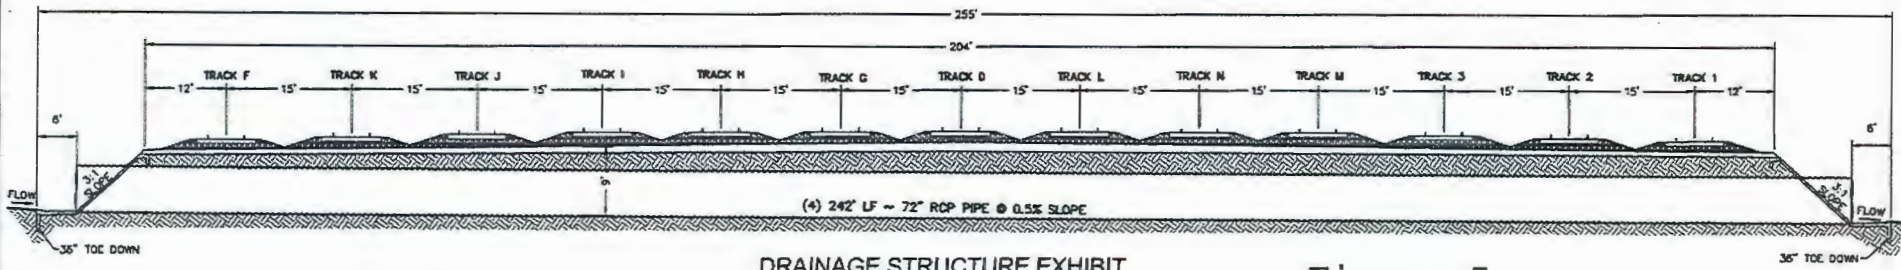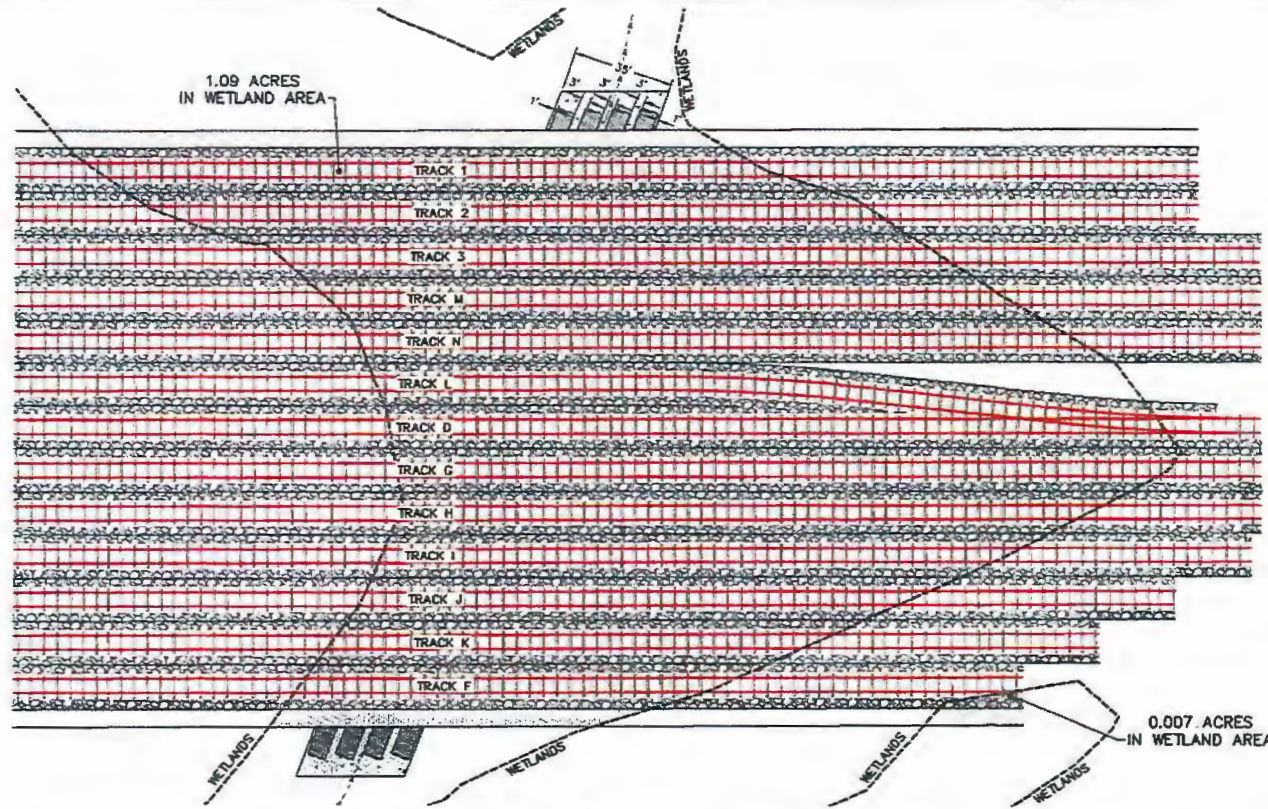

DRAINAGE STRUCTURE EXHIBIT

Figure 5

CSR

17304 Ball North Drive
Schertz, Tx. 78154
OFF: 210.651.0998
FAX: 210.651.1334

For use in agreement with
USA RAIL TERMINALS

Location & Description:
Major: BLANKEN, JEFFERSON CO. TX.
Package to Service: USA RAIL TERMINALS

PRELIMINARY DRAWING - DO NOT USE FOR ANY PURPOSE WITHOUT CSR'S WRITTEN AGREEMENT

THIS UNSEALED DRAWING IS PRELIMINARY INFORMATION PREPARED AS OF OCTOBER 26, 2015, UNDER THE AUTHORITY OF SHAWN B. BRIDGEMAN, P.E., DESIGN AND IS PROVIDED ONLY FOR REVIEW AND COMMENT BY THE RECIPIENT AND FOR RECIPIENT'S CONSIDERATION OF WHETHER TO ENGAGE CSR'S SERVICES UNDER A WRITTEN AGREEMENT. IT IS NOT TO BE USED FOR BIDDING, CONSTRUCTION, PERMITTING OR ANY OTHER PURPOSES WITHOUT AGREEMENT TO ENGAGE CSR'S SERVICES OR CSR'S WRITTEN APPROVAL. IF, WITHOUT FIRST RETURNING LFE UNDER A WRITTEN AGREEMENT, OR OBTAINING CSR'S WRITTEN APPROVAL, THE RECIPIENT PERMITS THIS DRAWING TO BE USED FOR ANY PURPOSE, THE RECIPIENT EXPRESSLY RELEASES CSR, ITS EMPLOYEES AND CONSULTANTS (CSR PERSONNEL) FROM ALL CLAIMS AND CAUSES OF ACTION ARISING FROM ANY SUCH USE, BY PERMITTING ANY OTHER PERSON TO USE THIS DRAWING FOR ANY PURPOSE, THE RECIPIENT FURTHER AGREES TO INDEMNIFY, DEFEND AND HOLD HARMLESS CSR PERSONNEL TO THE MAXIMUM EXTENT PERMITTED BY LAW FROM ALL LIABILITY, LOSS, COST AND EXPENSE, INCLUDING ATTORNEY FEES AND ALL COSTS OF DEFENSE ARISING OUT OF OR RELATED TO ANY CLAIMS AND CAUSES OF ACTION ASSERTED BY ANY THIRD PERSON OR ENTITY AGAINST CSR TO THE EXTENT SUCH COSTS AND EXPENSES ARISE FROM ANY SUCH USE.

JAN 31 2017



PRELIMINARY DRAWING - DO NOT USE FOR ANY PURPOSE WITHOUT CSR'S WRITTEN APPROVAL.
 This drawing is preliminary and is not intended for construction. It is provided for informational purposes only. It is not intended to be used for any other purpose, including but not limited to, the design of any structure, the design of any equipment, or the design of any other facility. 

 1200 1st Street, Suite 100 Houston, TX 77002 Phone: 281.281.1200 Fax: 281.281.1201 Email: info@csr.com	 KANSAS CITY SOUTHERN RAILWAY	THE CLIENT'S NAME USA RAIL TERMINAL BEAUMONT, TEXAS	DRAWN BY: P40 CHECKED BY: S.C. DESIGNED BY: S.C. SCALE: 1" = 100' DATE: 1/23/17 SHEET 1 OF 1
---	-------------------------------------	-----------------------------------------------------------	---

Figure 4